


ITEM: 7


CASE: DSP-99044-15

PRINCE GEORGES PLAZA END CAP SIGNAGE


GENERAL LOCATION MAP

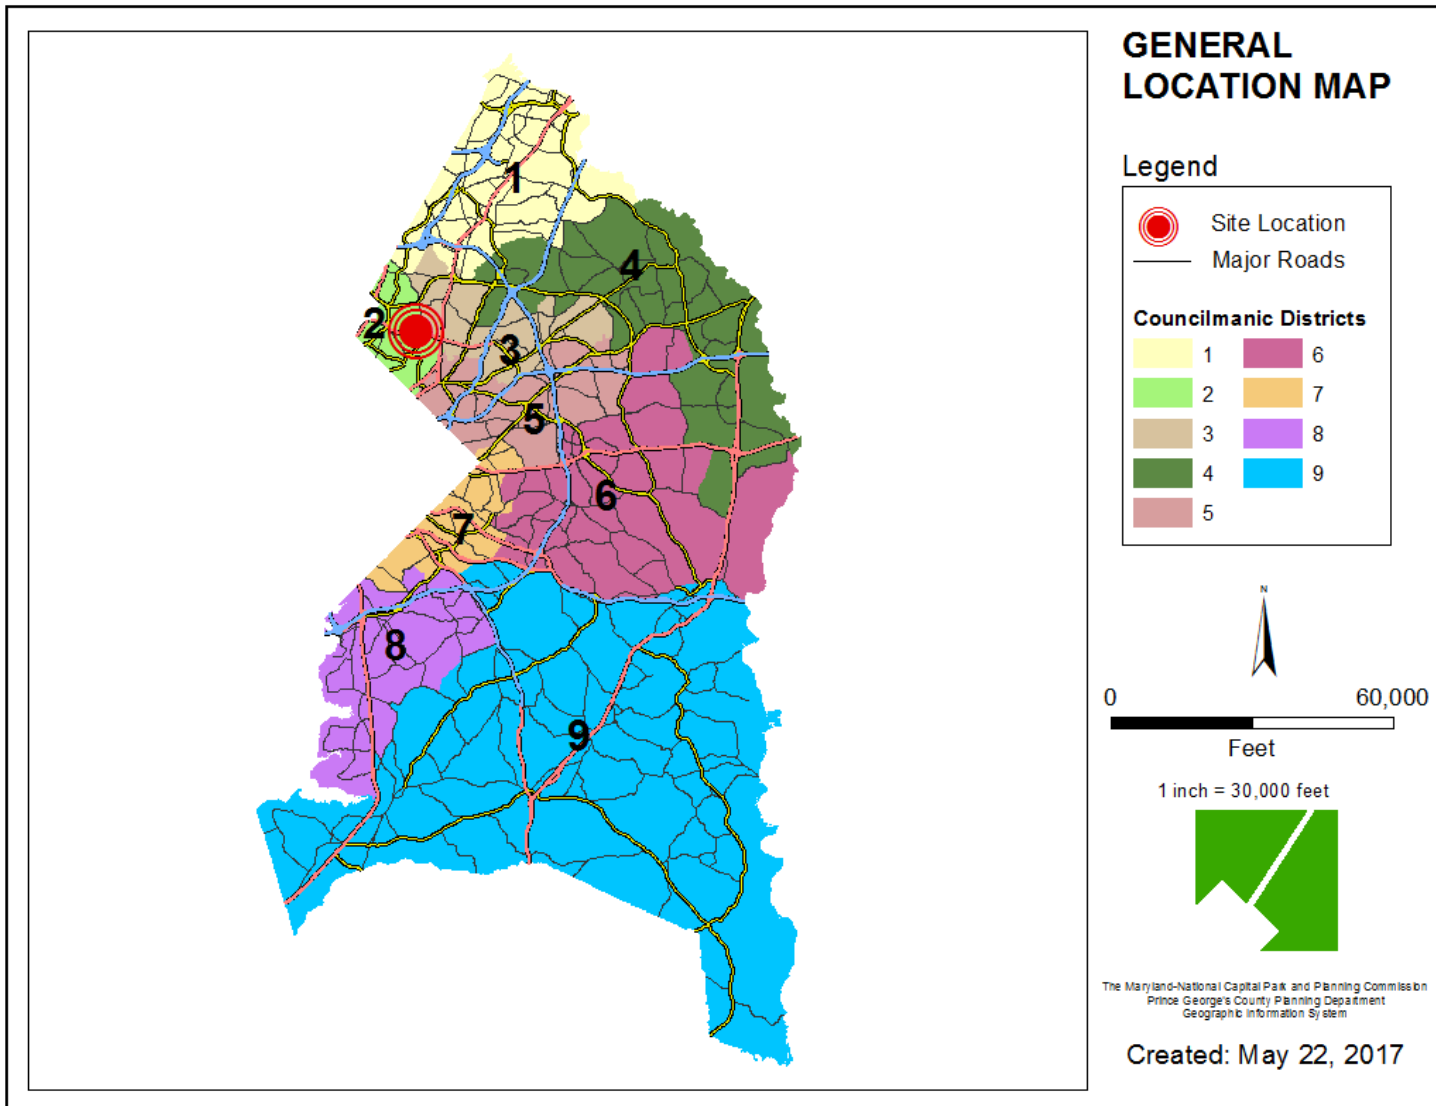


SITE VICINITY

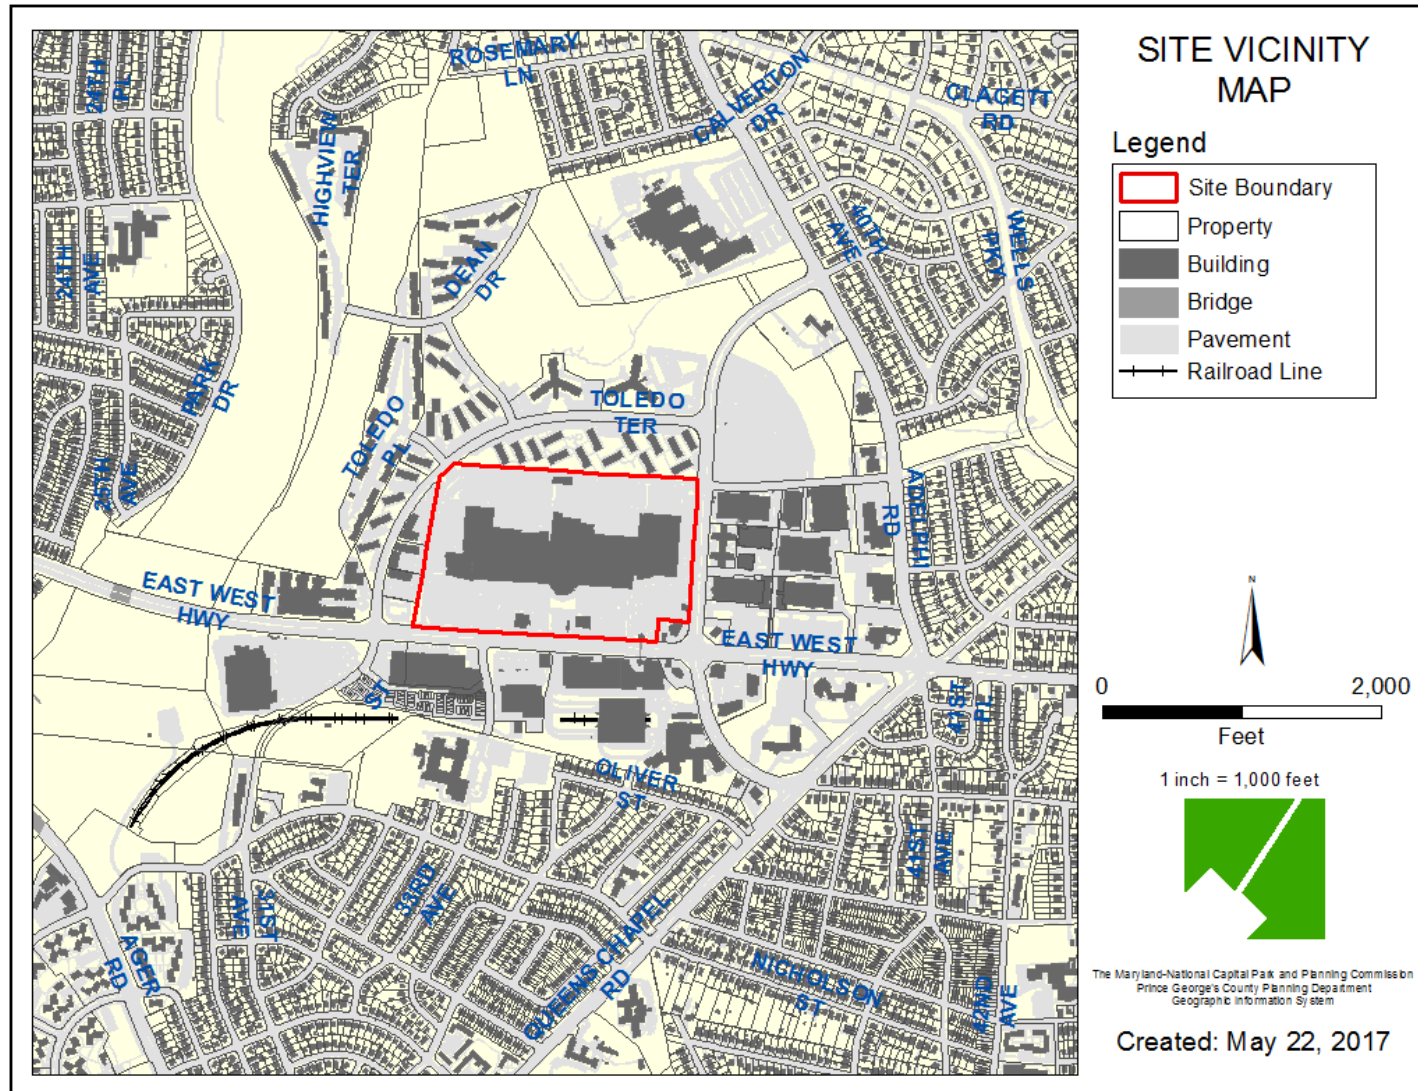


ZONING MAP

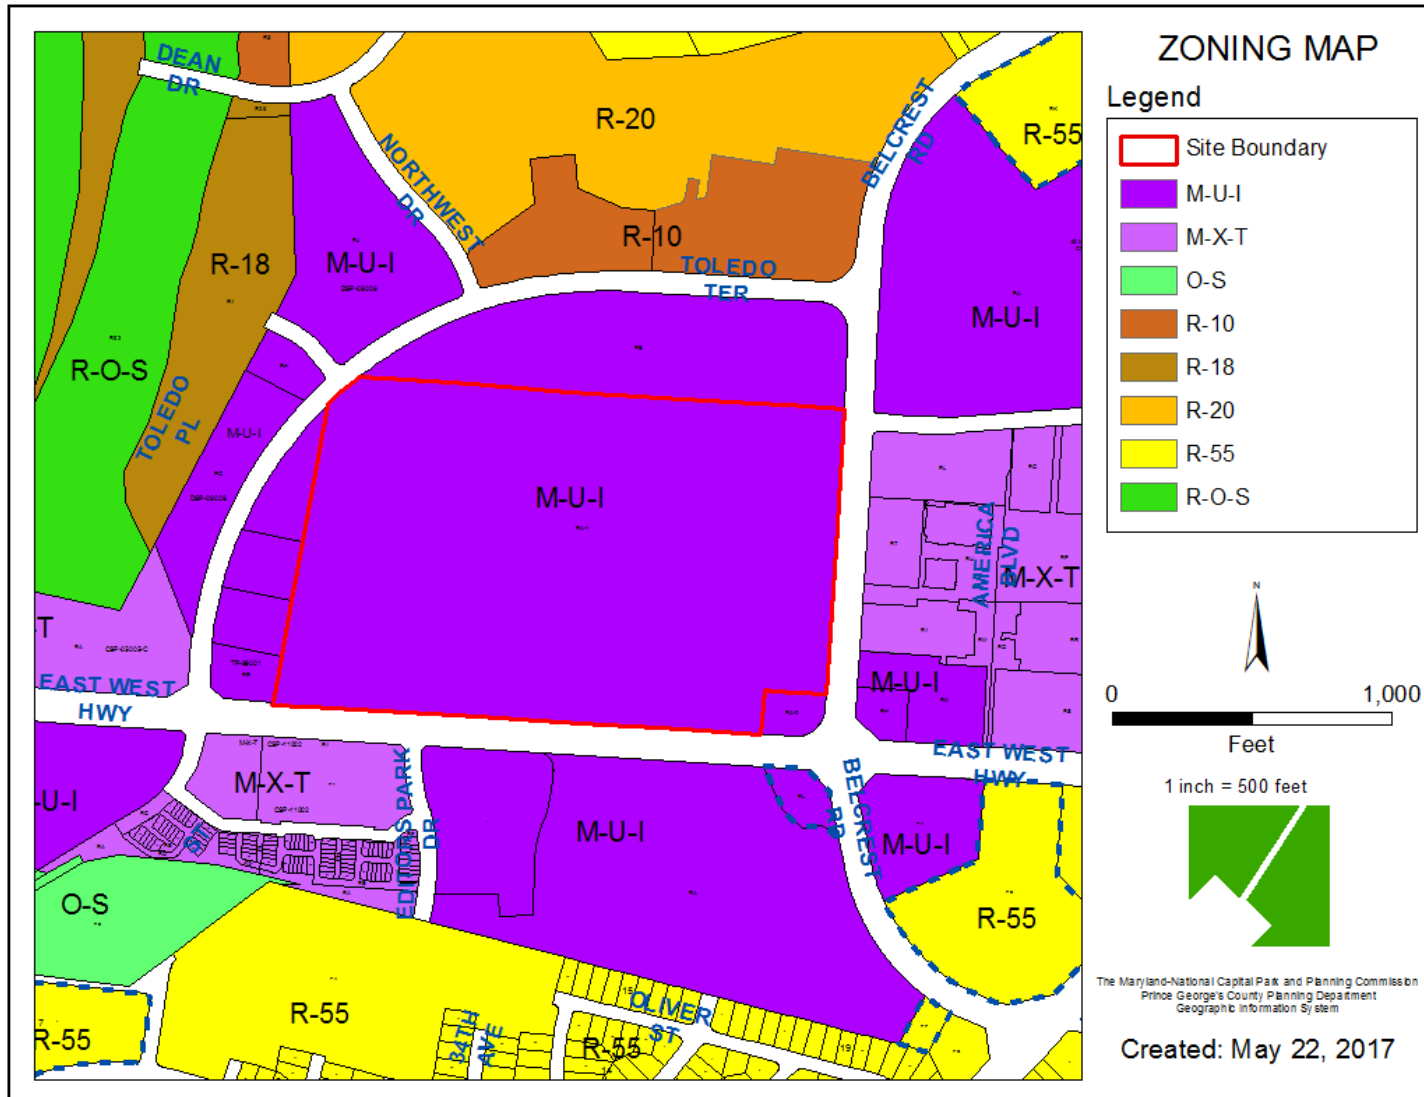

OVERLAY MAP

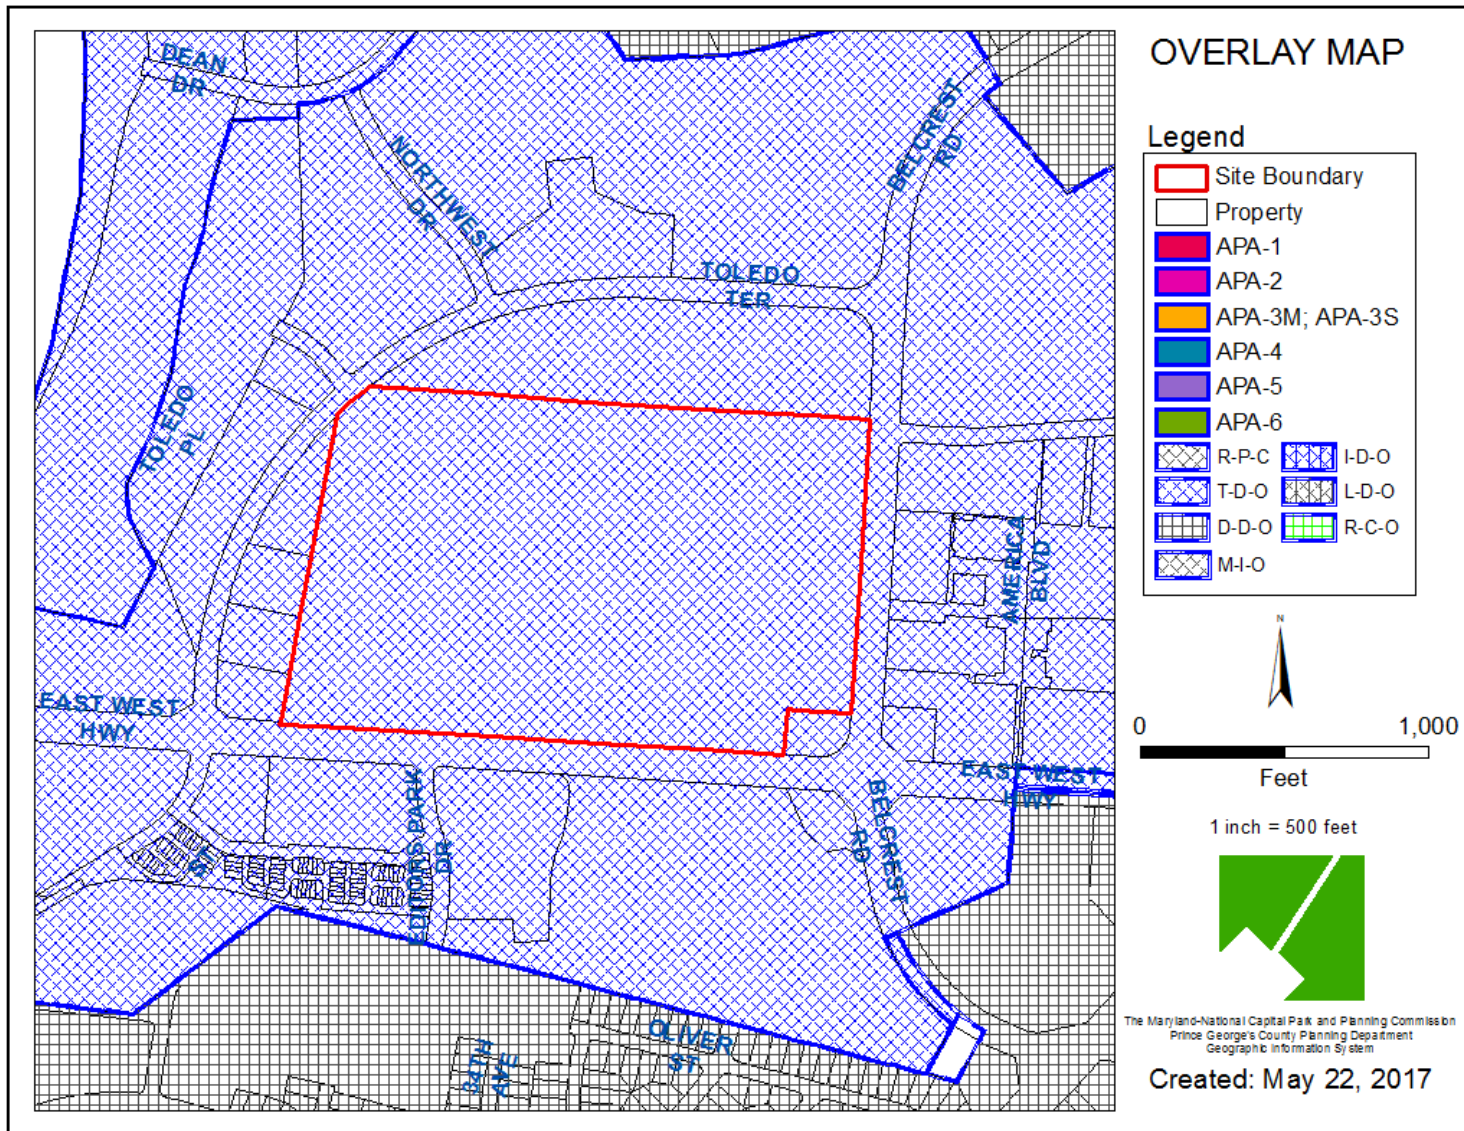


AERIAL MAP

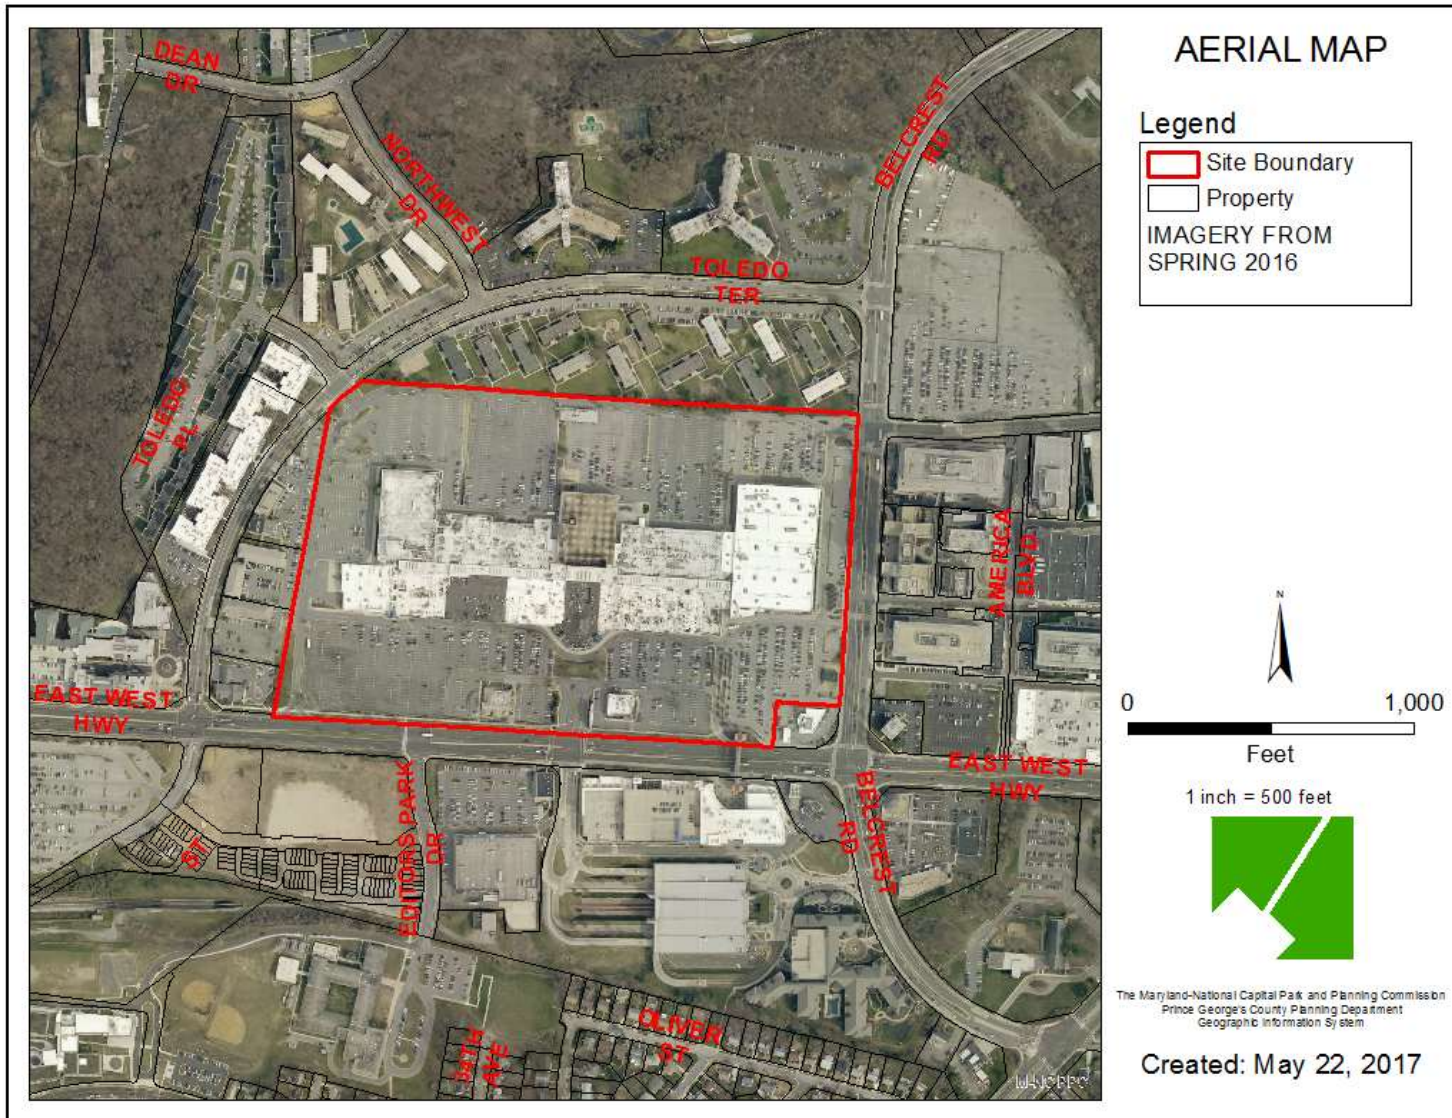





MASTER PLAN RIGHT-OF-WAY MAP

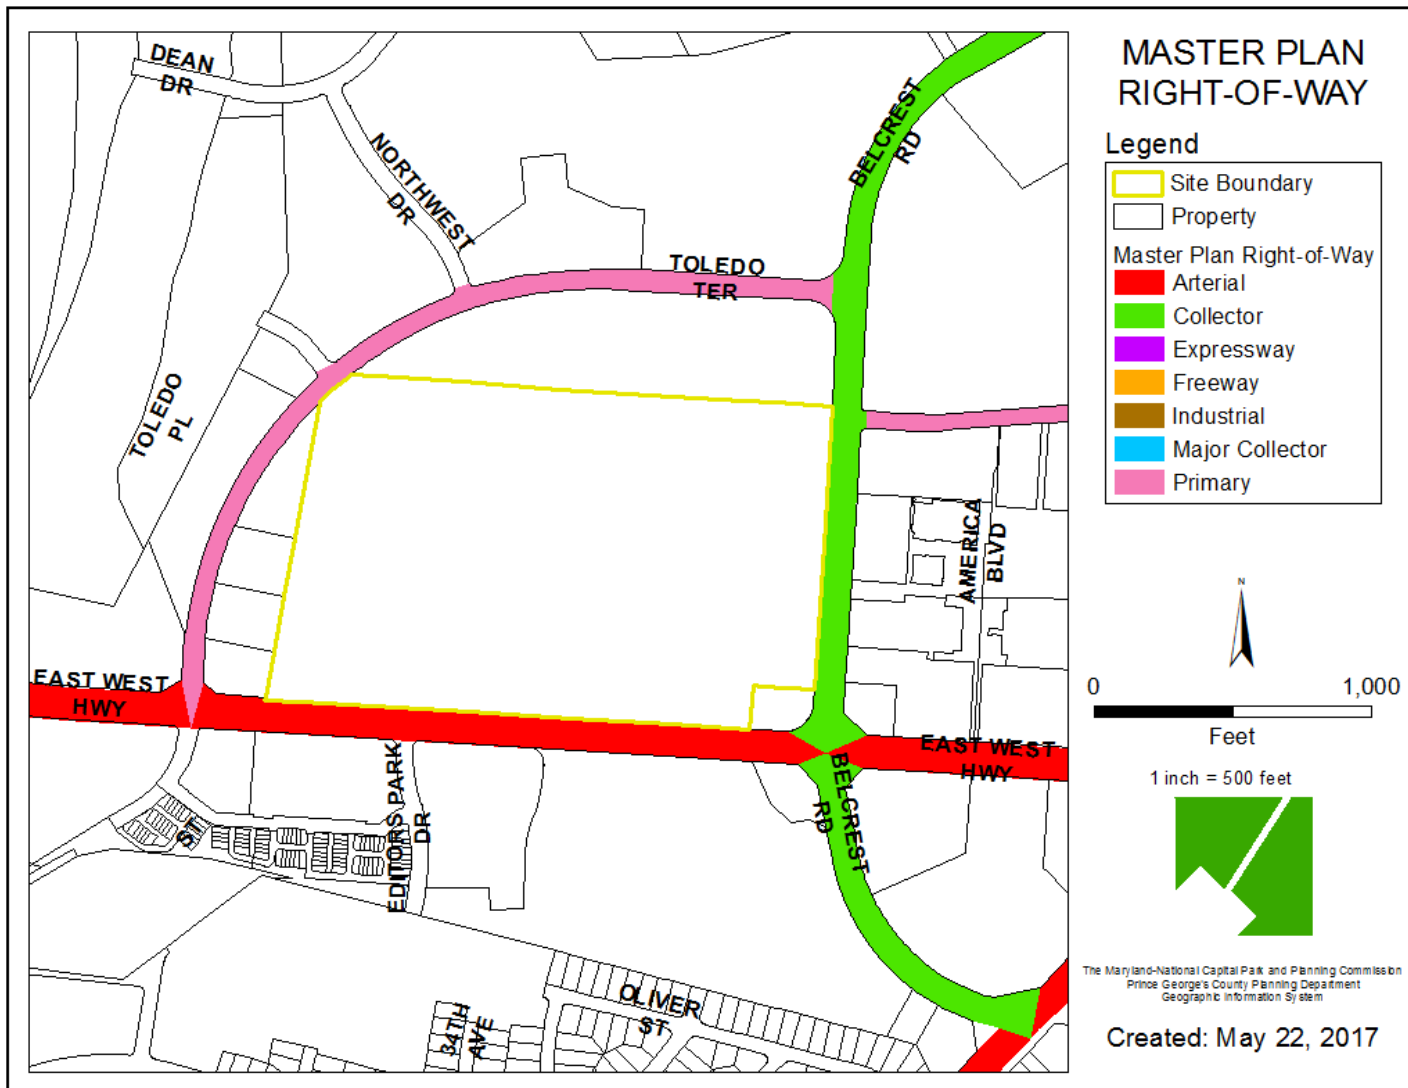



OVERALL SITE PLAN

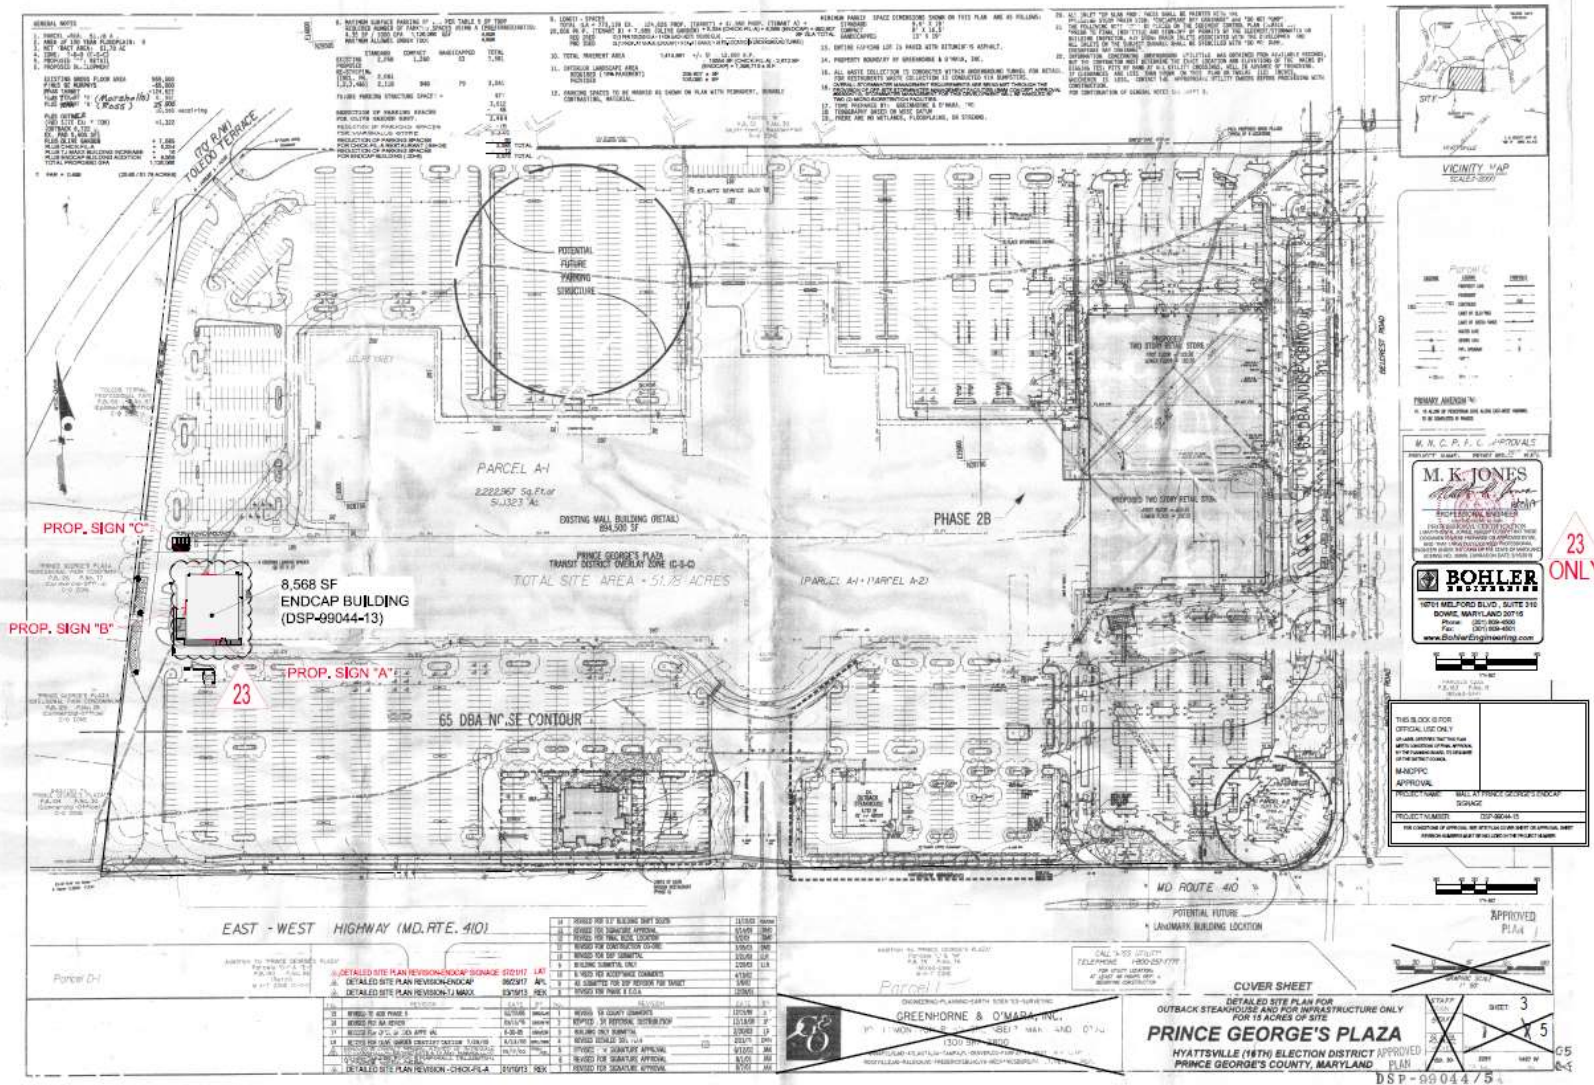

ENLARGED SITE PLAN

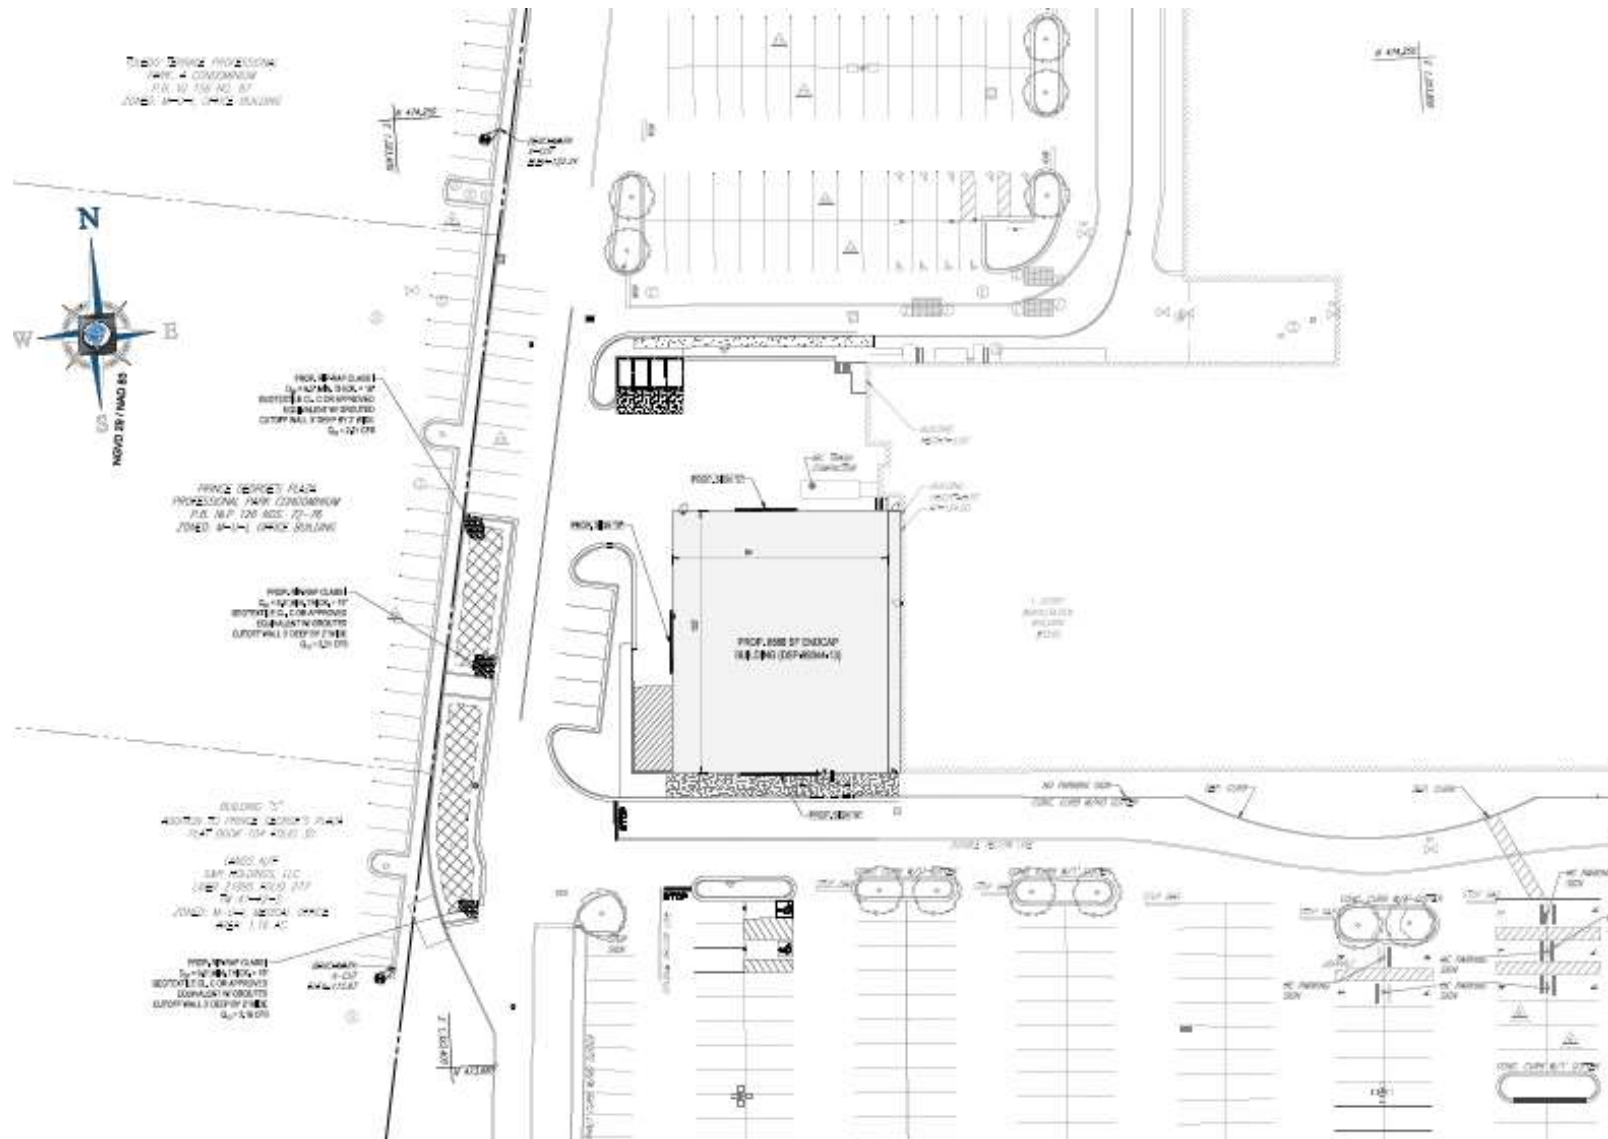

BUILDING ELEVATIONS

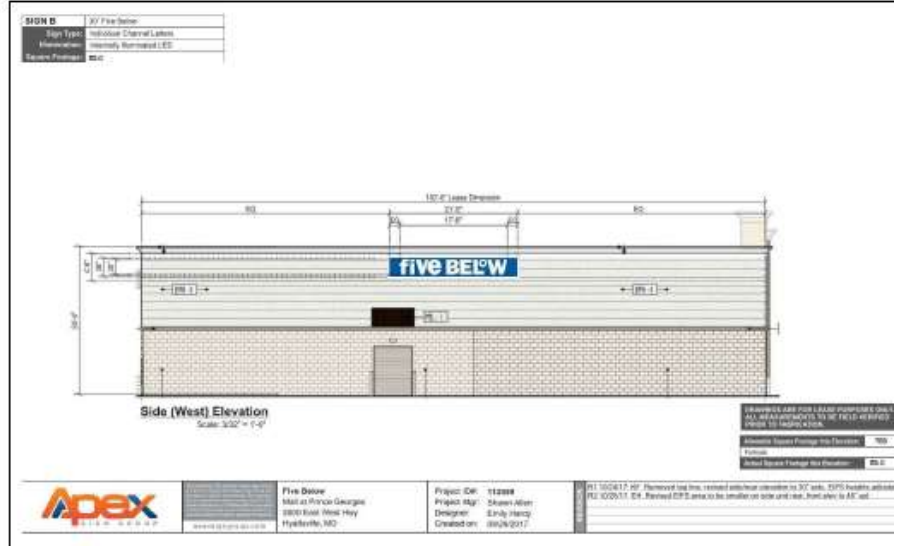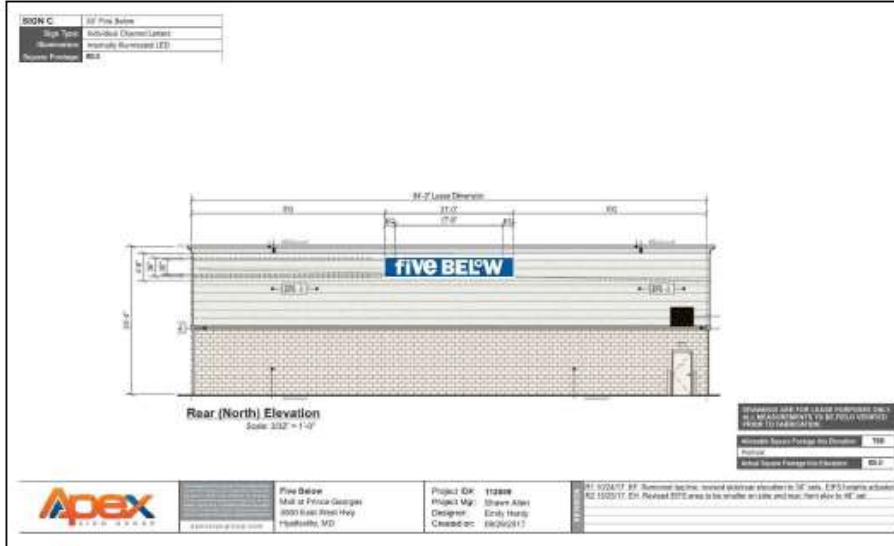

SIGNAGE DETAILS

