


ITEM:7

CASE: SDP-0610-01

**OAK CREEK CLUB
PHASE 4
LANDBAYS D, E AND N**

THE PRINCE GEORGE'S COUNTY PLANNING DEPARTMENT


GENERAL LOCATION MAP

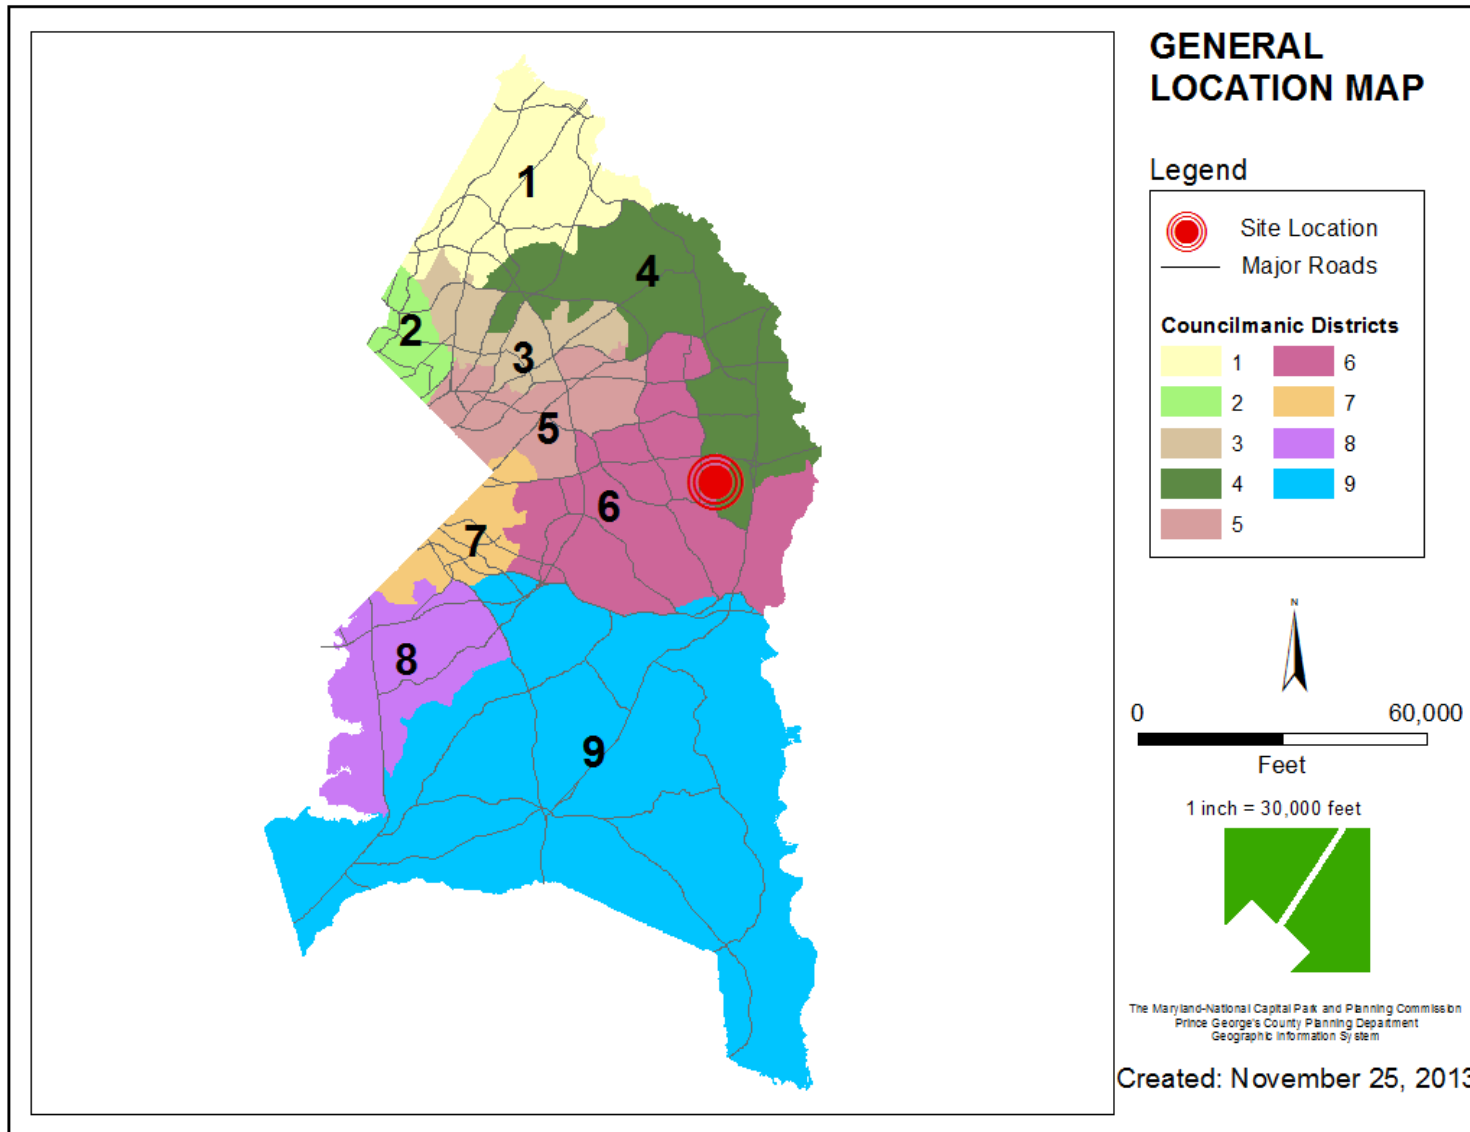


OVERALL SITE PLAN




SITE VICINITY MAP, POD N

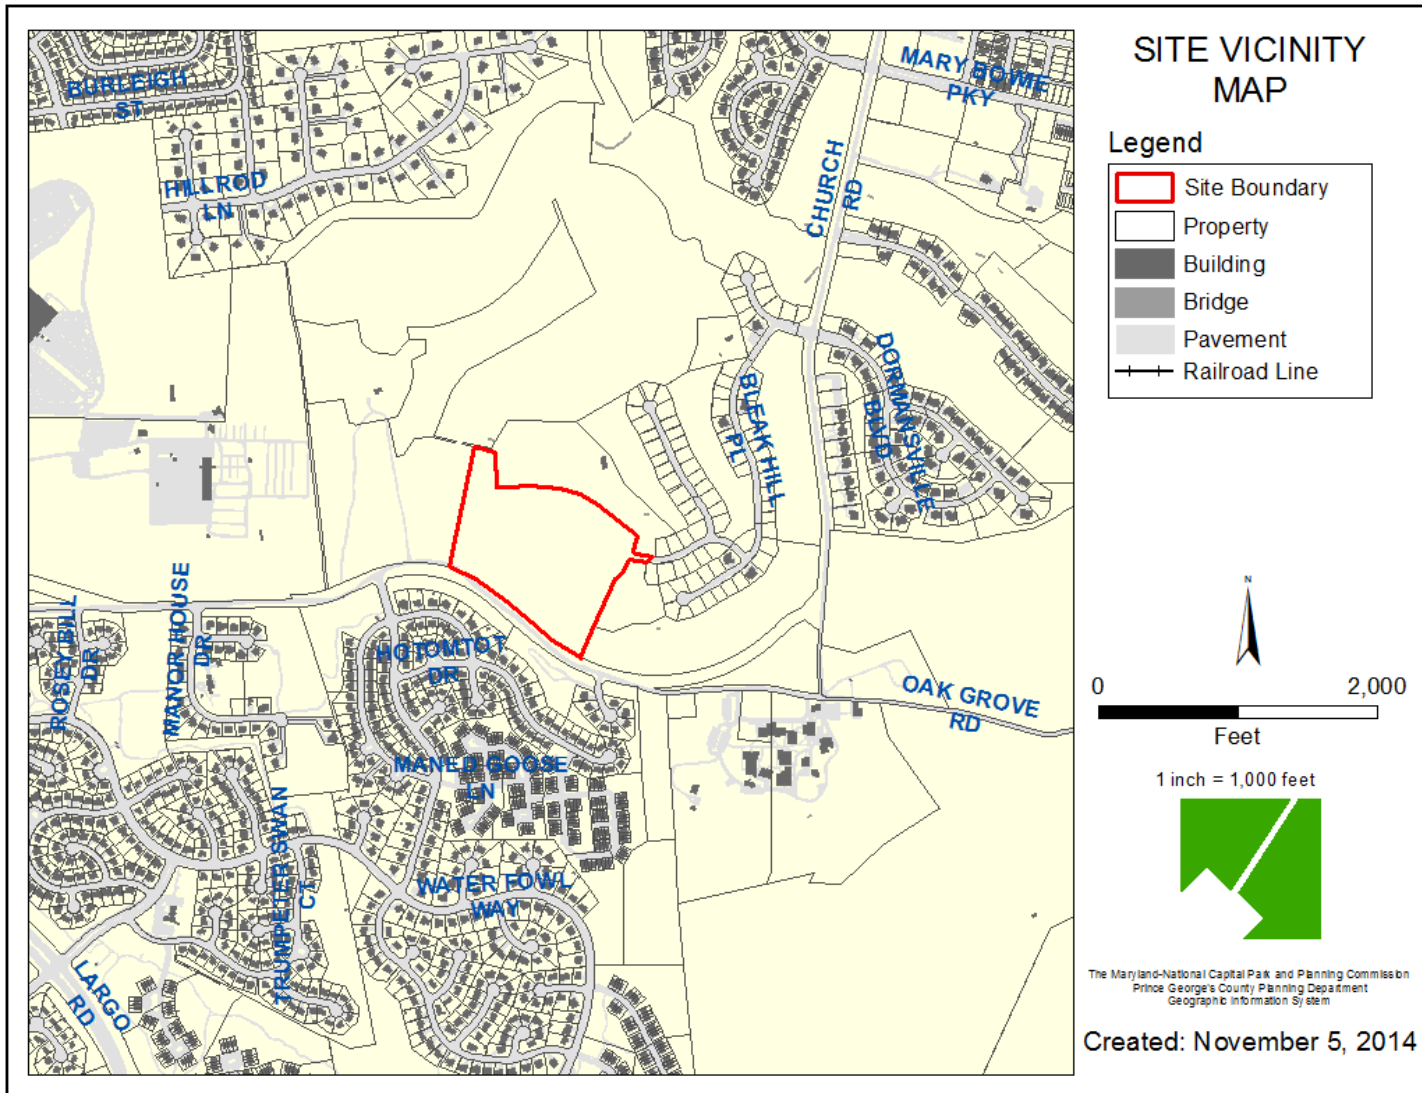


SITE VICINITY MAP, POD E & D

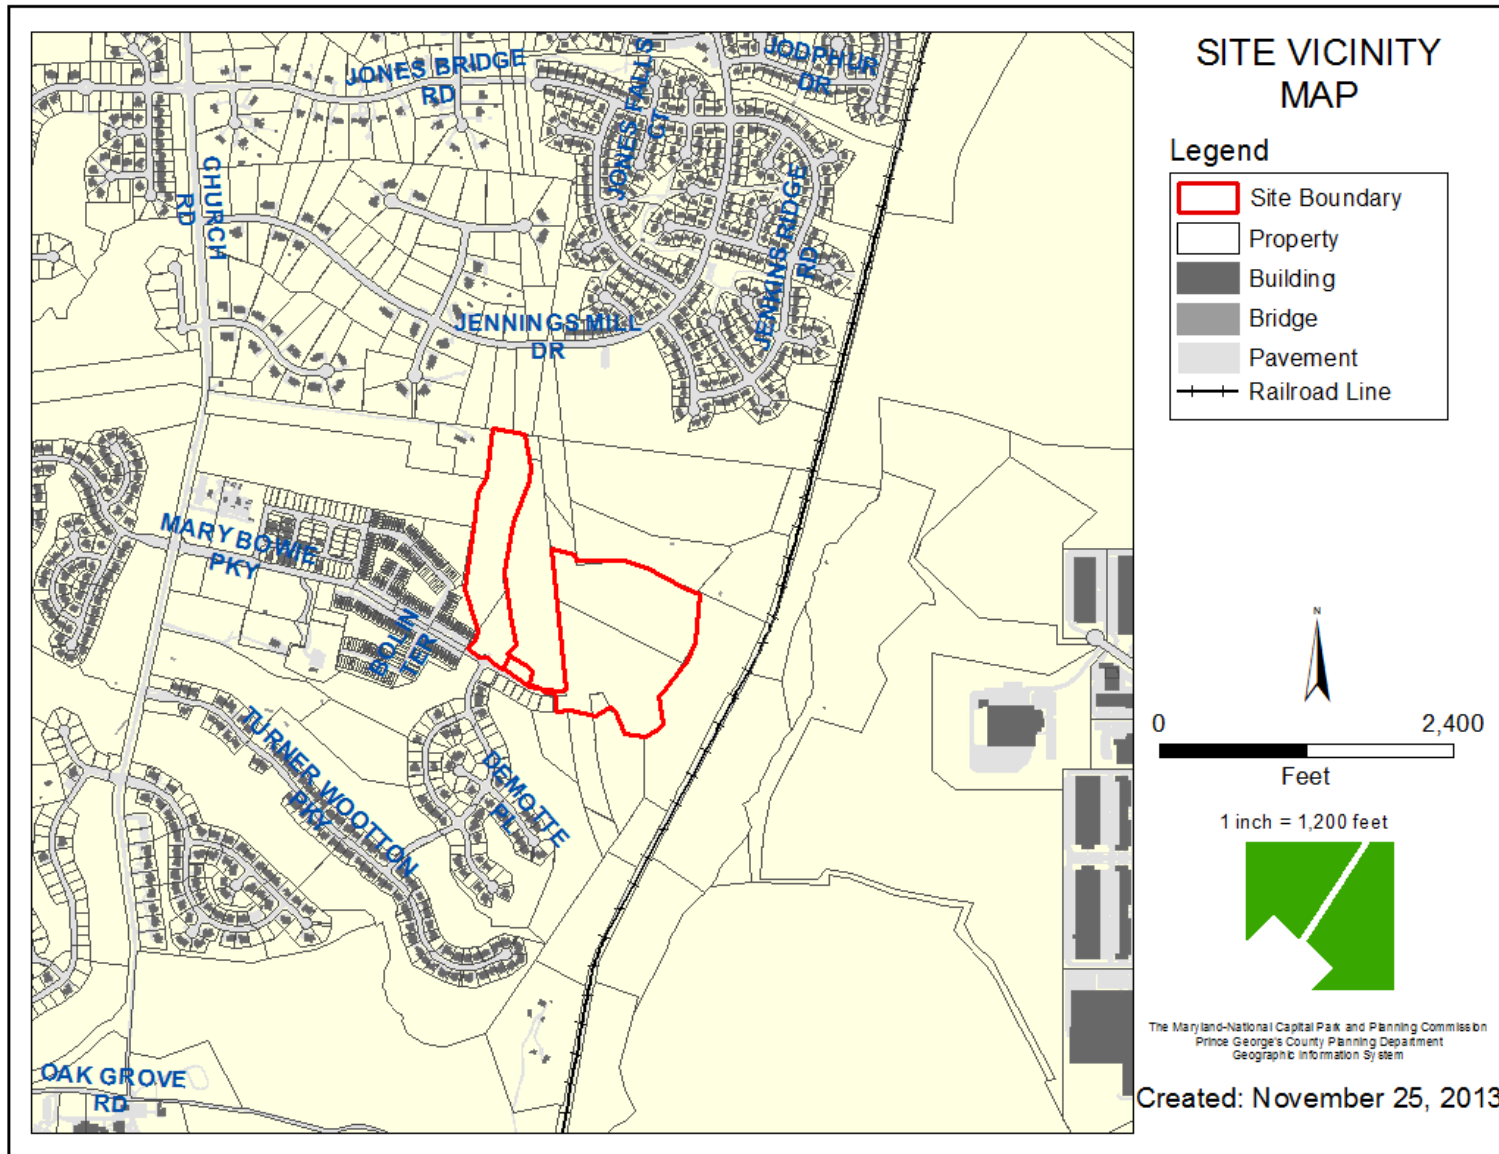


ZONING MAP, POD N

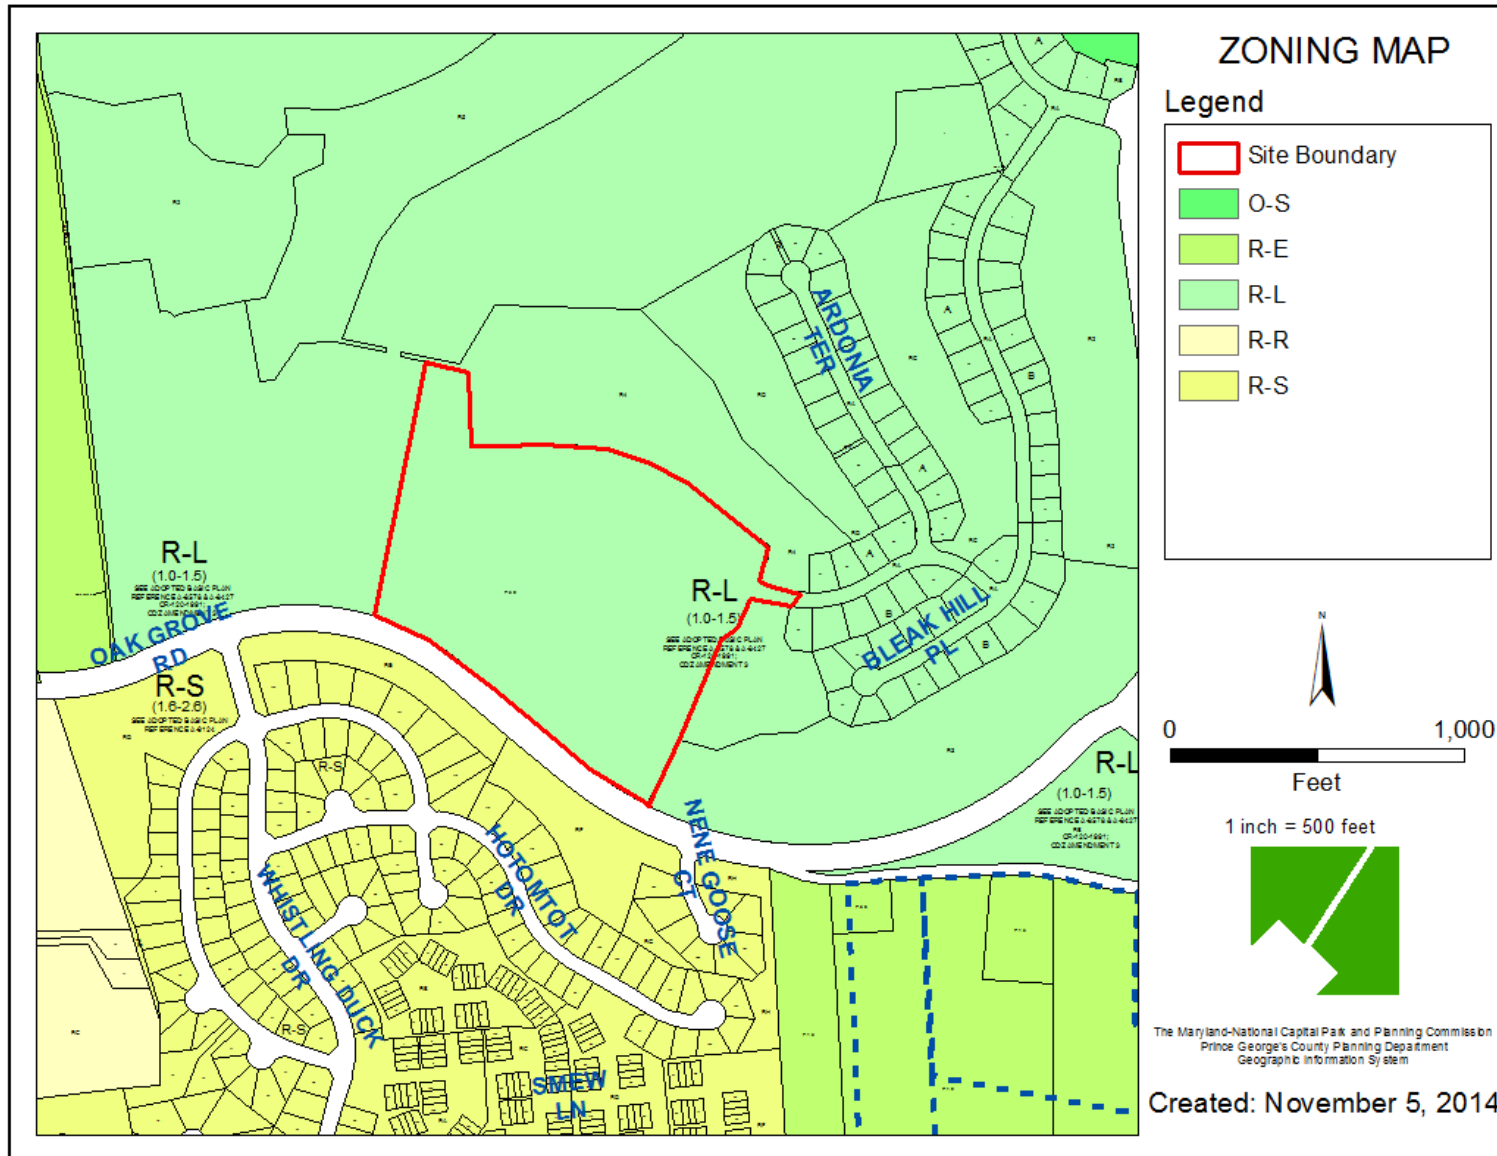


ZONING MAP, POD E & D

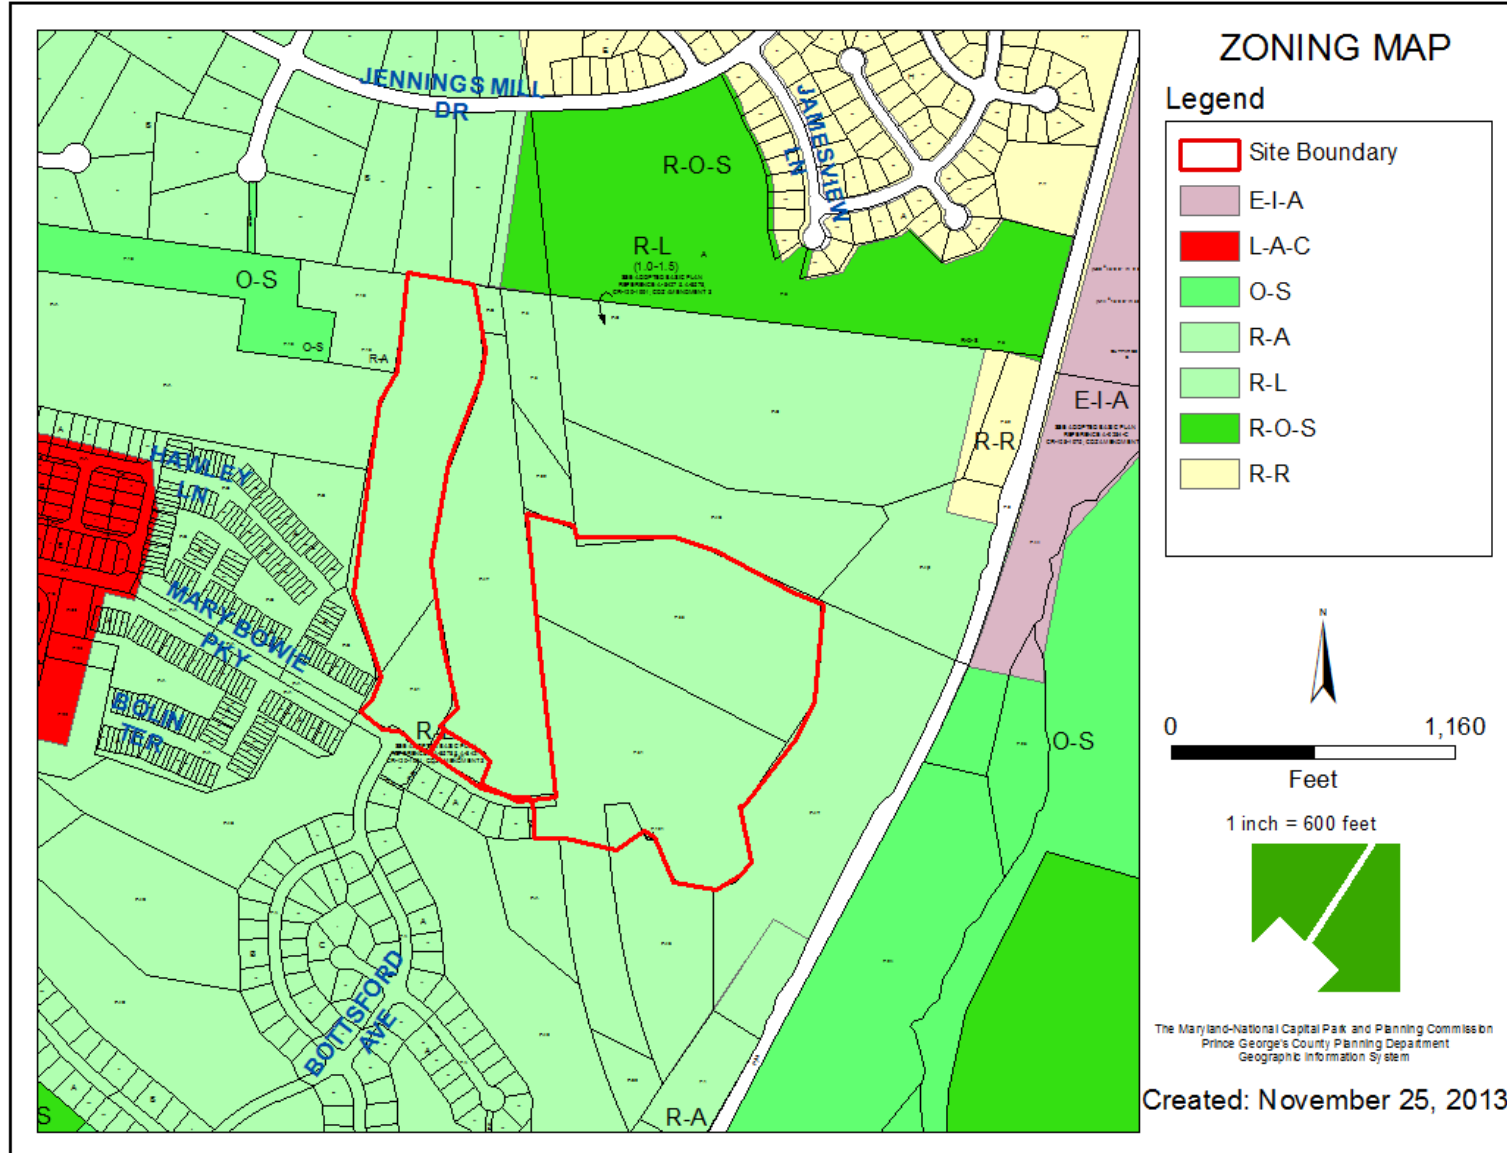


AERIAL PHOTO, POD N

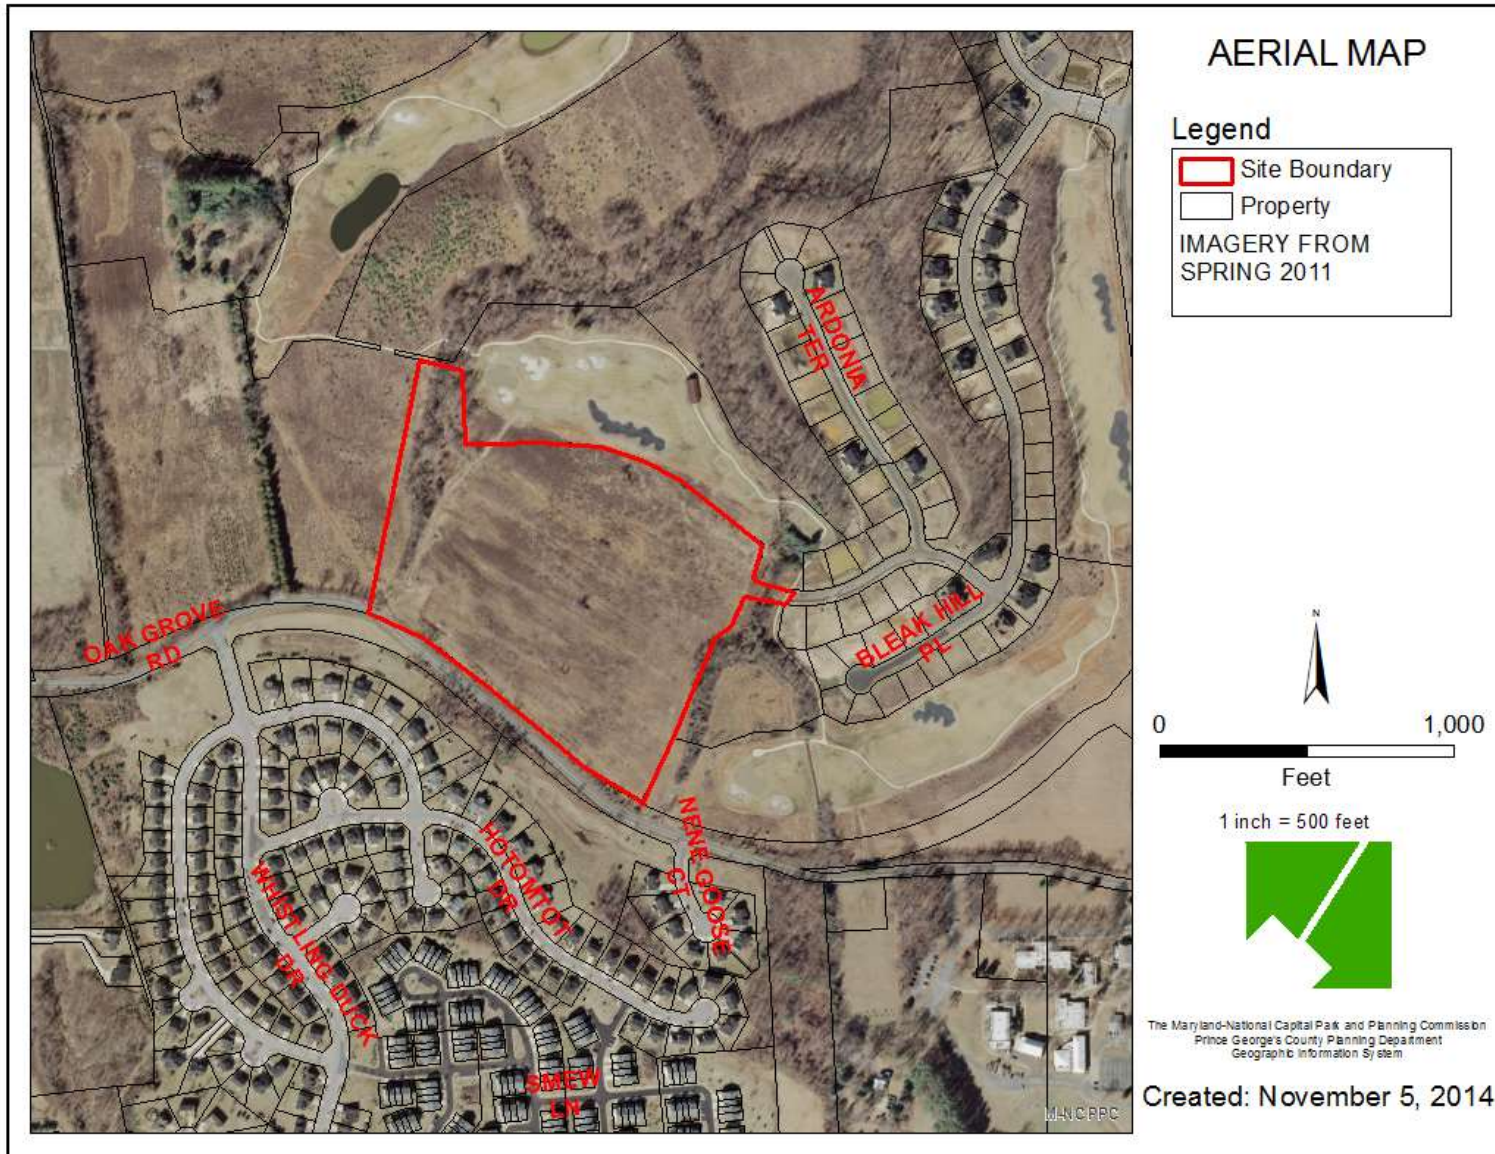


AERIAL PHOTO, POD E & D

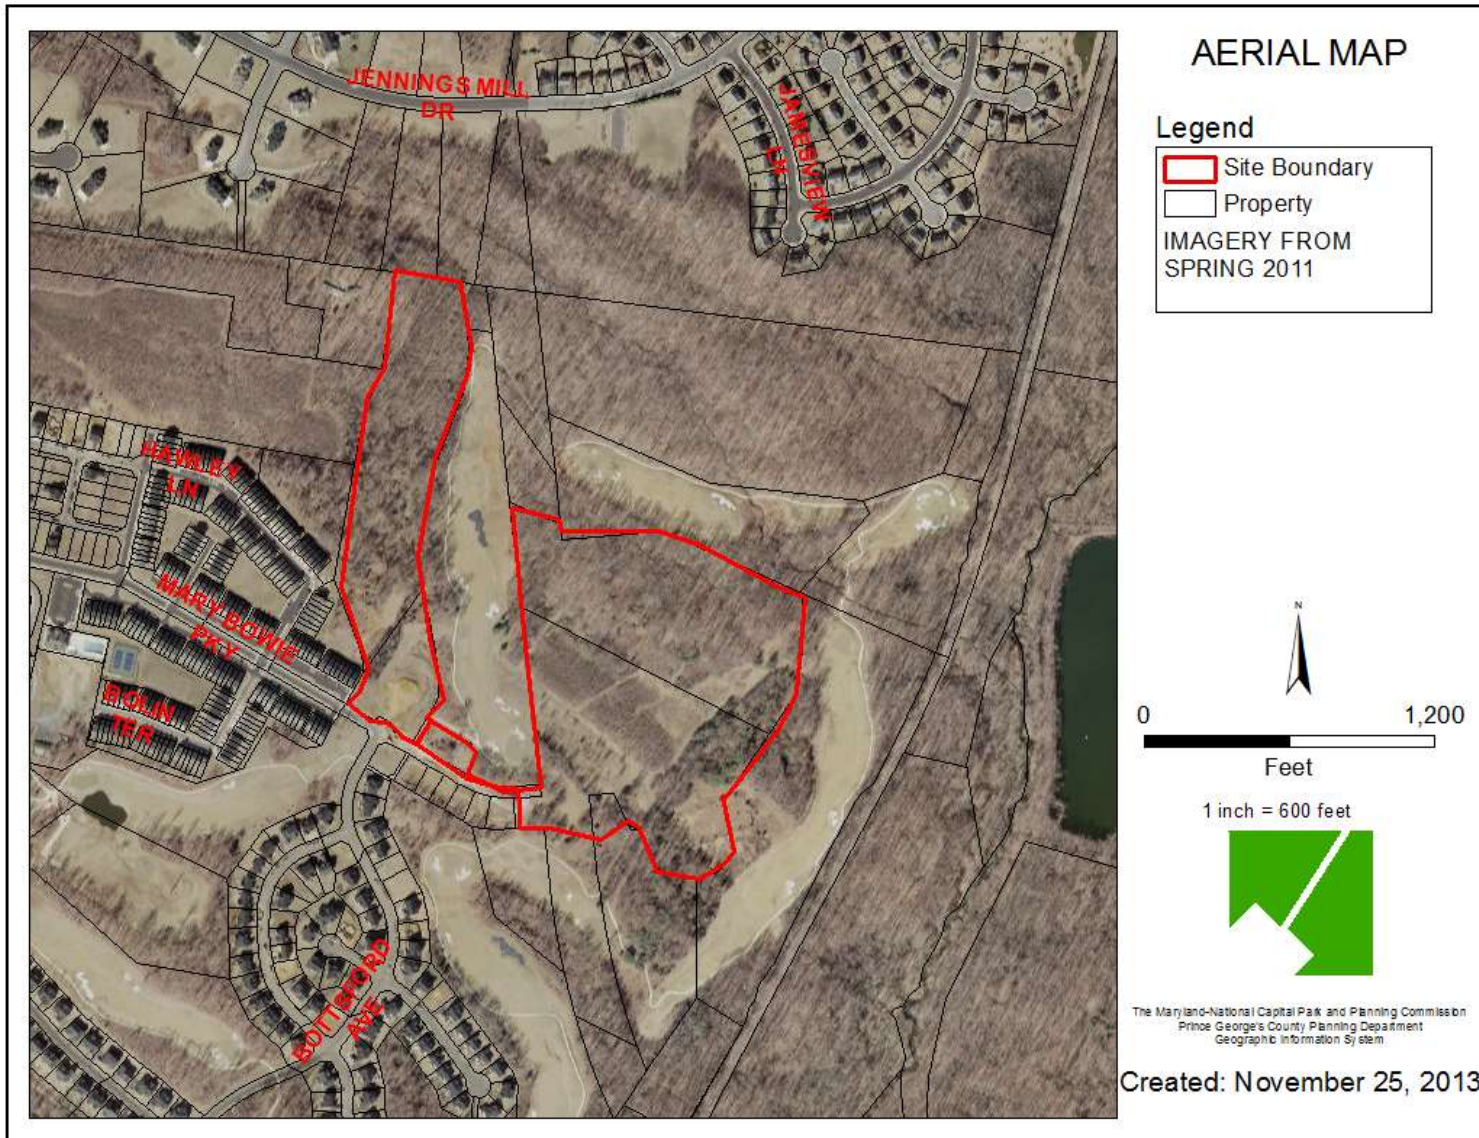

SITE MAP, POD N

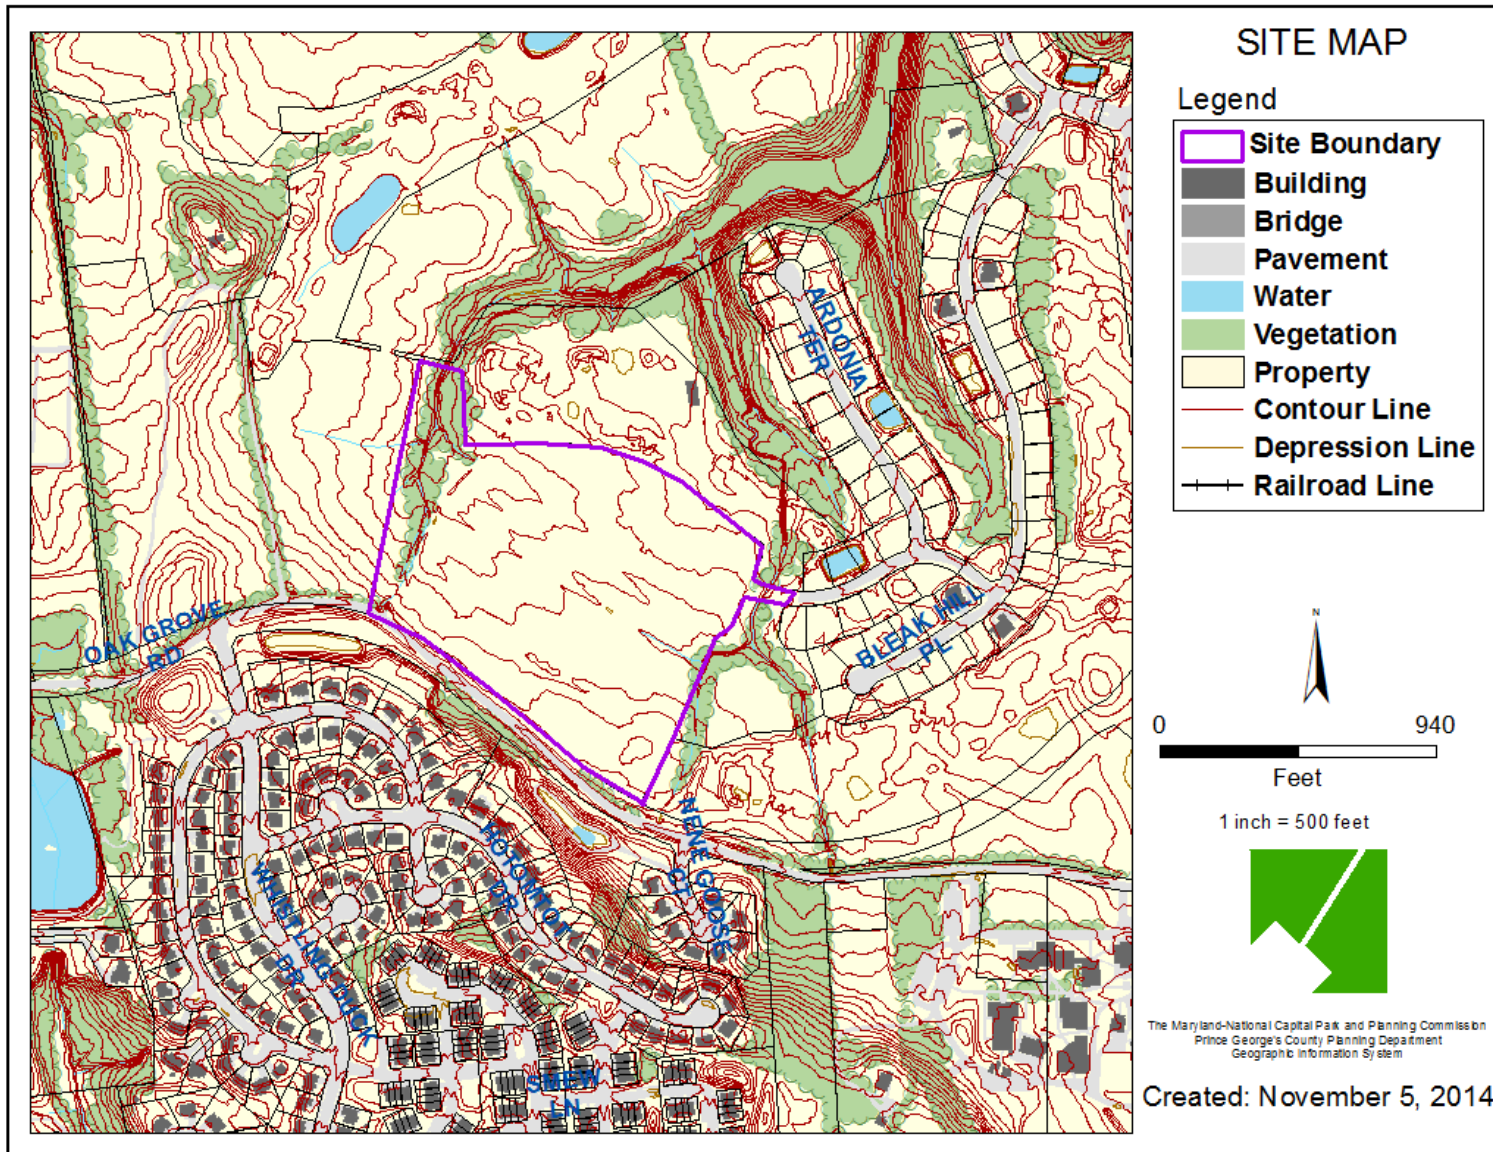

SITE MAP, POD E & D

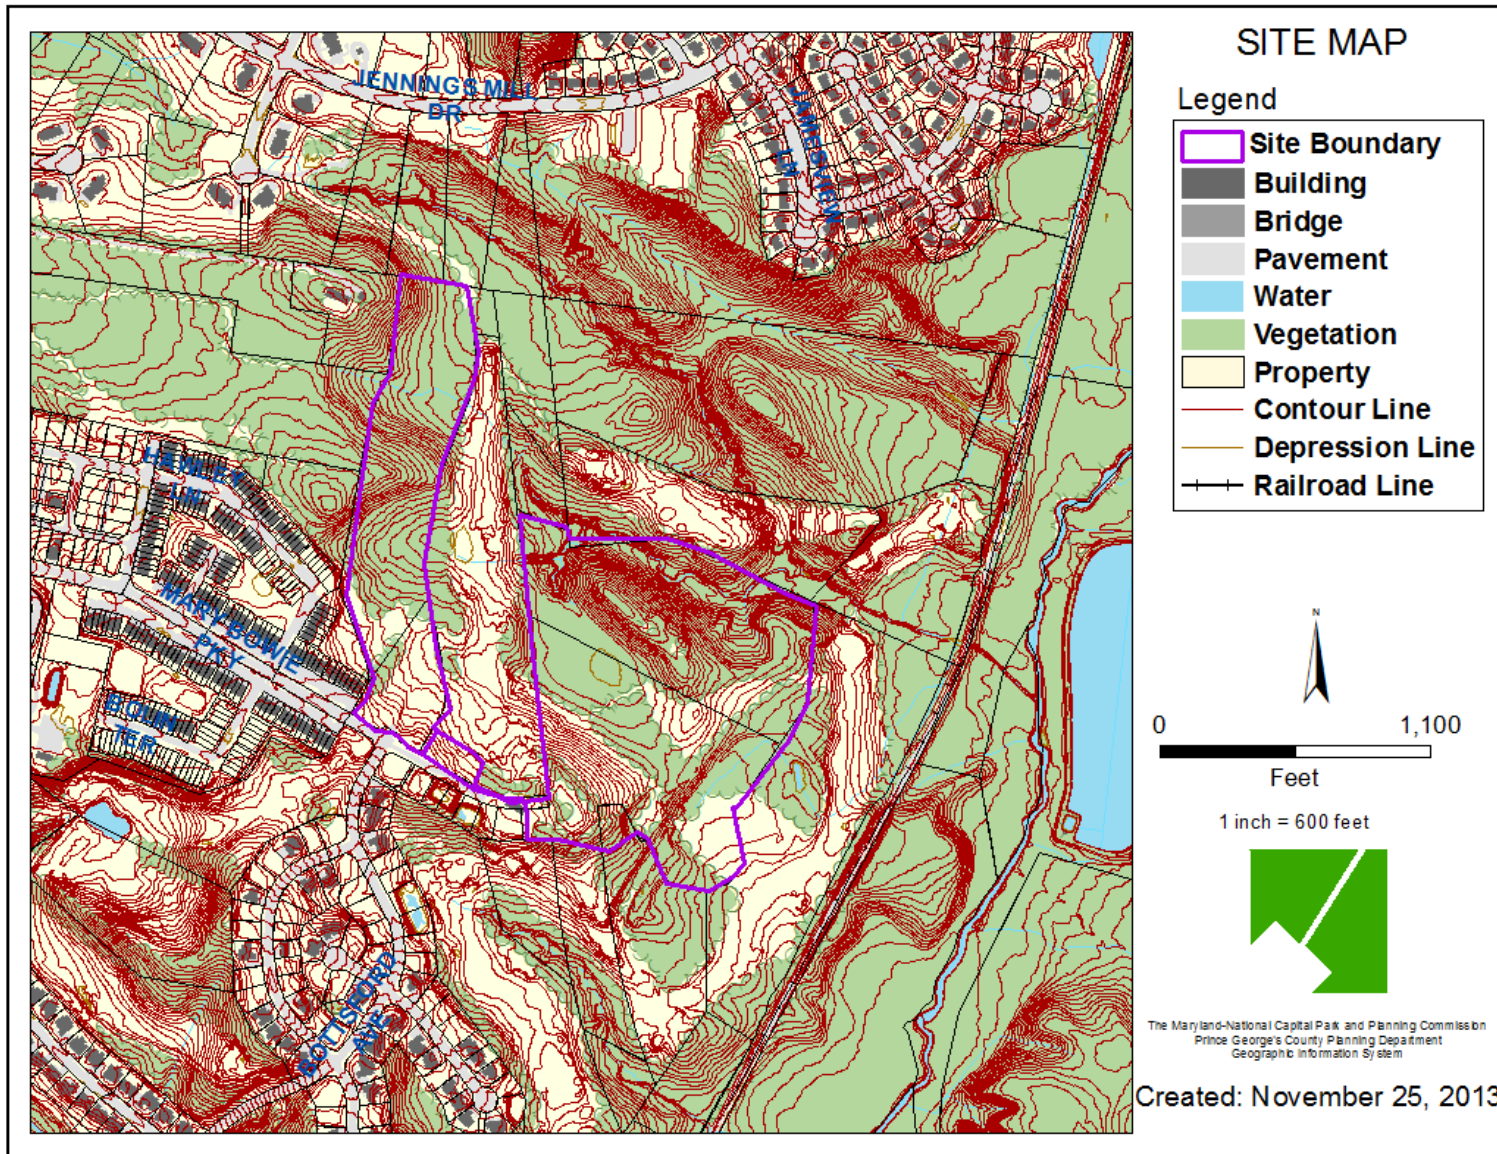

RENDERED LANDSCAPE PLAN, POD N; AS APPROVED



RENDERED LANDSCAPE PLAN, POD N; AS PROPOSED



RENDERED LANDSCAPE PLAN, POD E & D; AS APPROVED AND *NO CHANGES PROPOSED*