


ITEM: 5


CASE: SDP-1003-04

SMITH HOME FARMS SECTION 1A


GENERAL LOCATION MAP

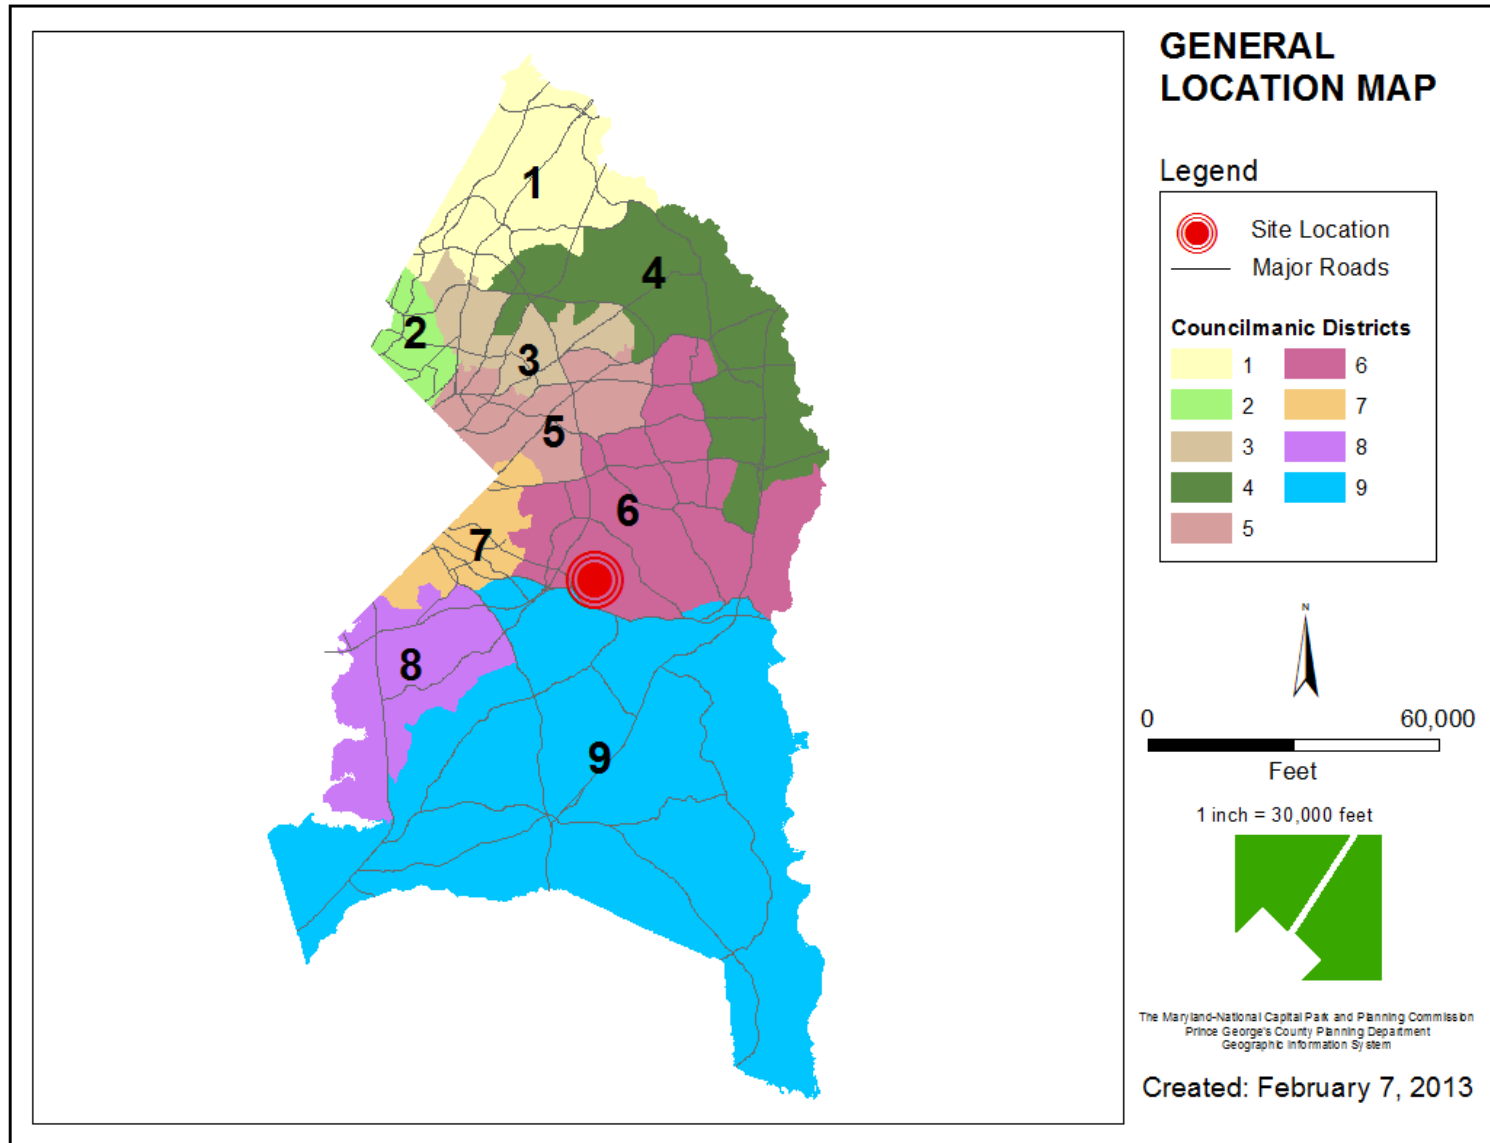


SITE VICINITY

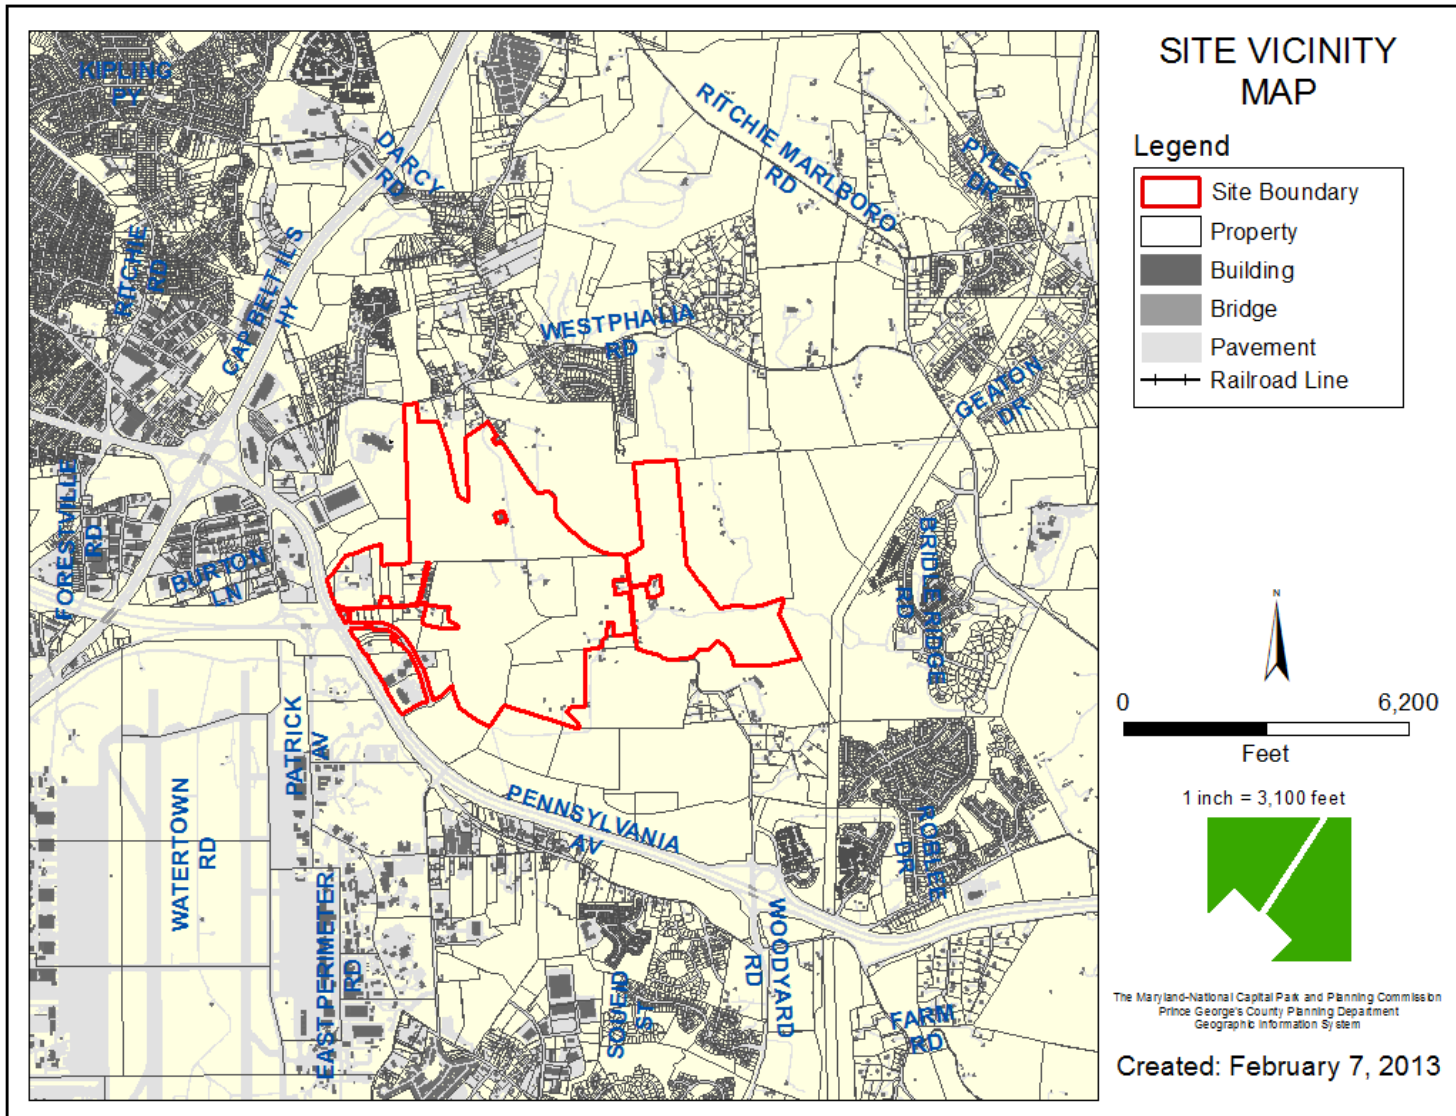


ZONING MAP

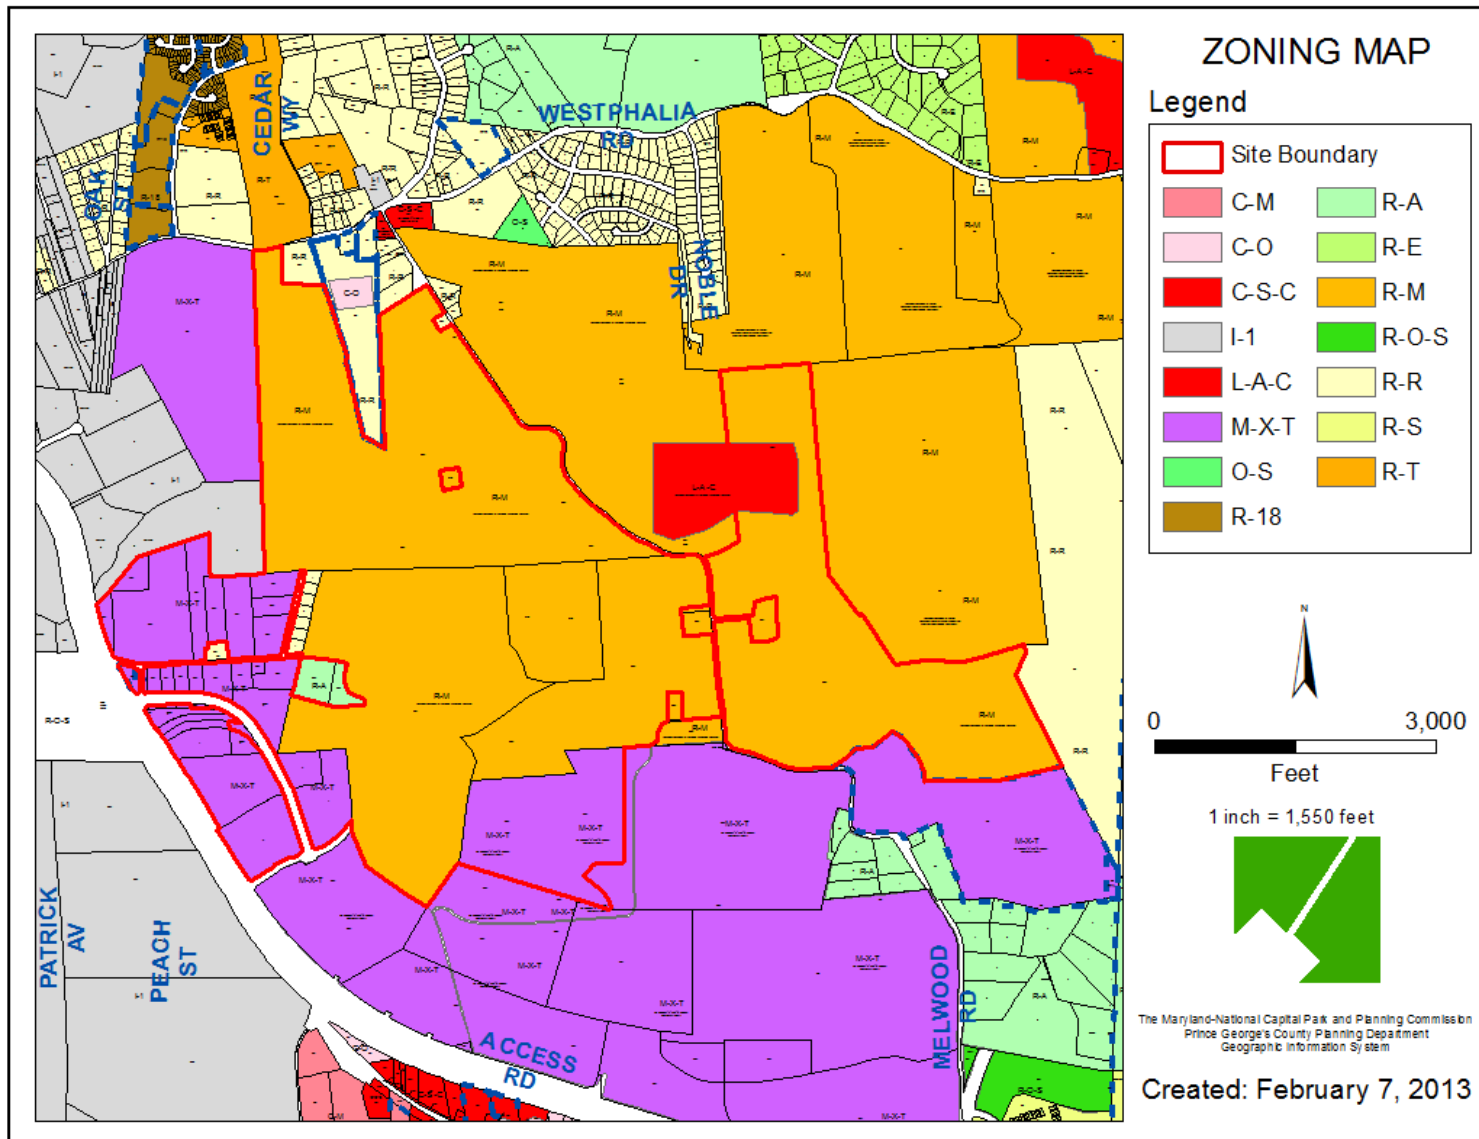


AERIAL MAP

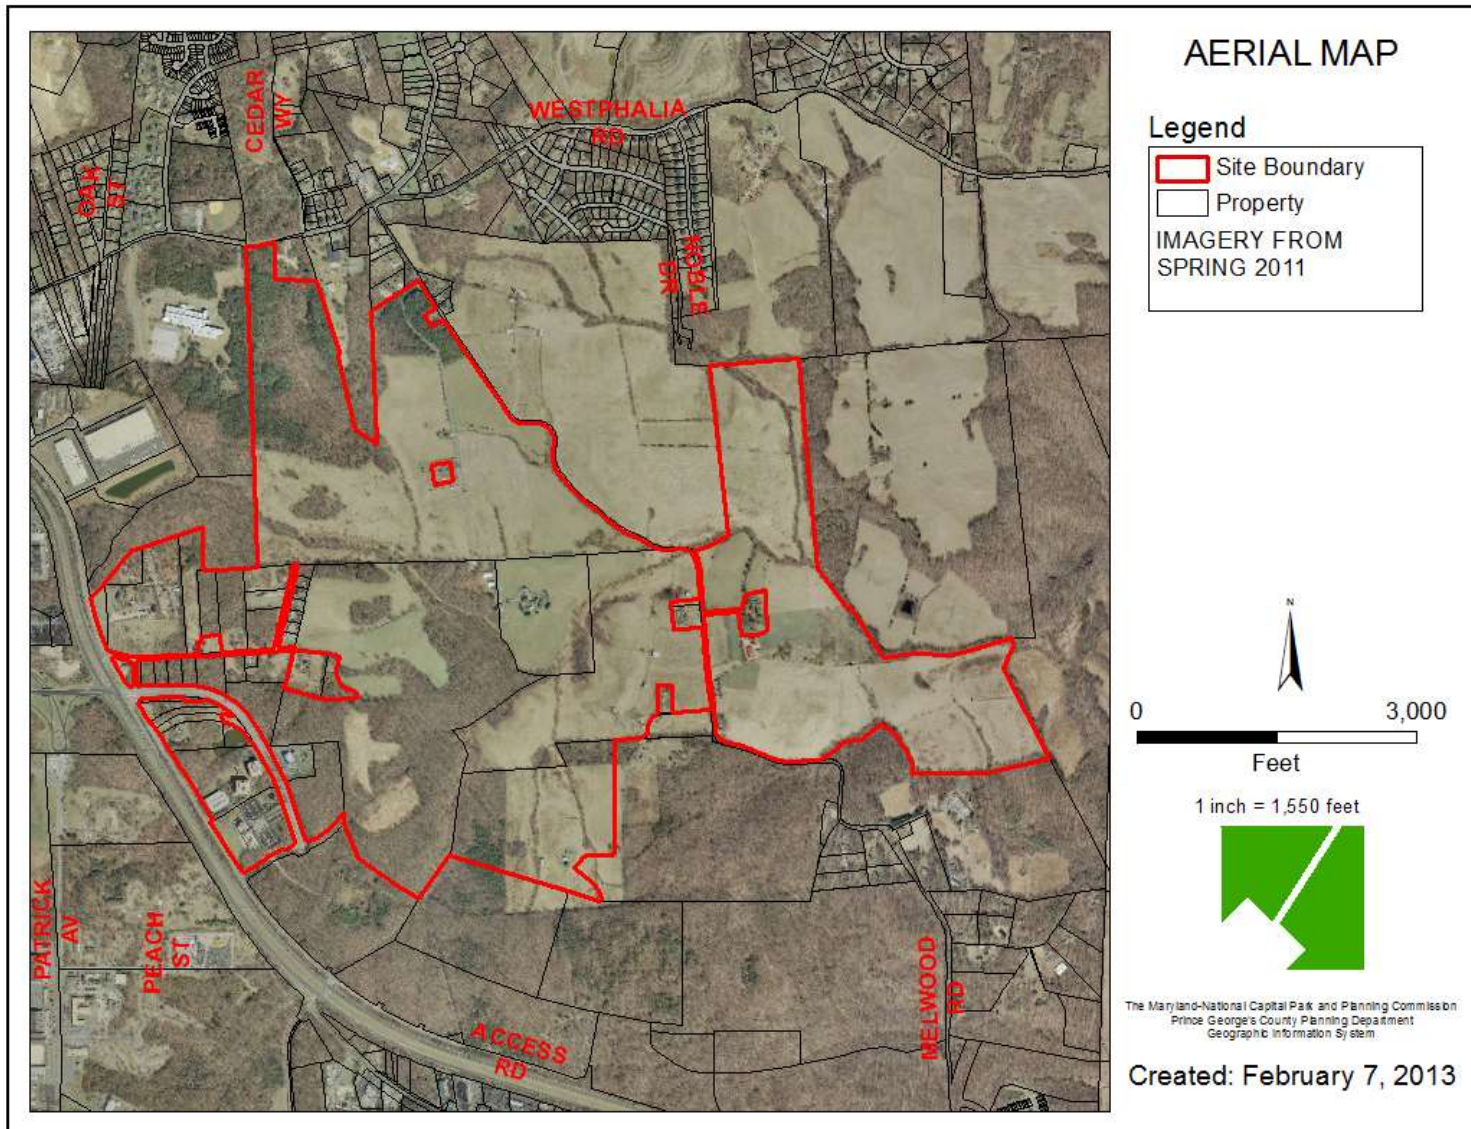

SITE MAP

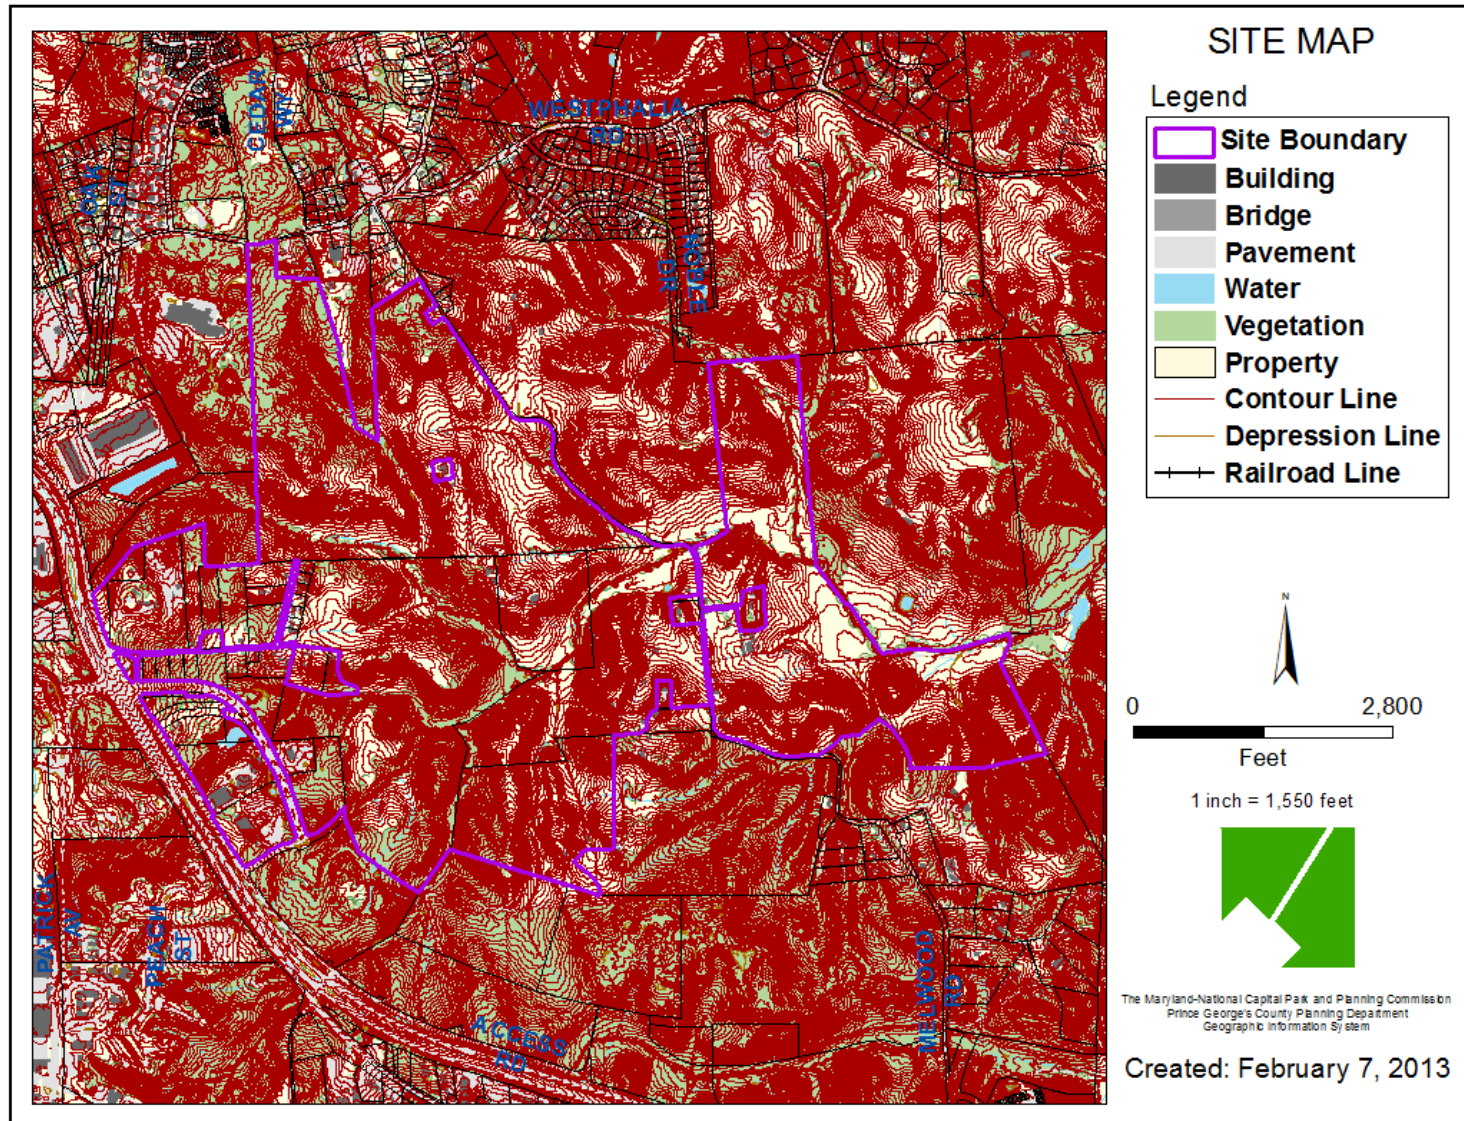


MASTER PLAN RIGHT-OF-WAY MAP

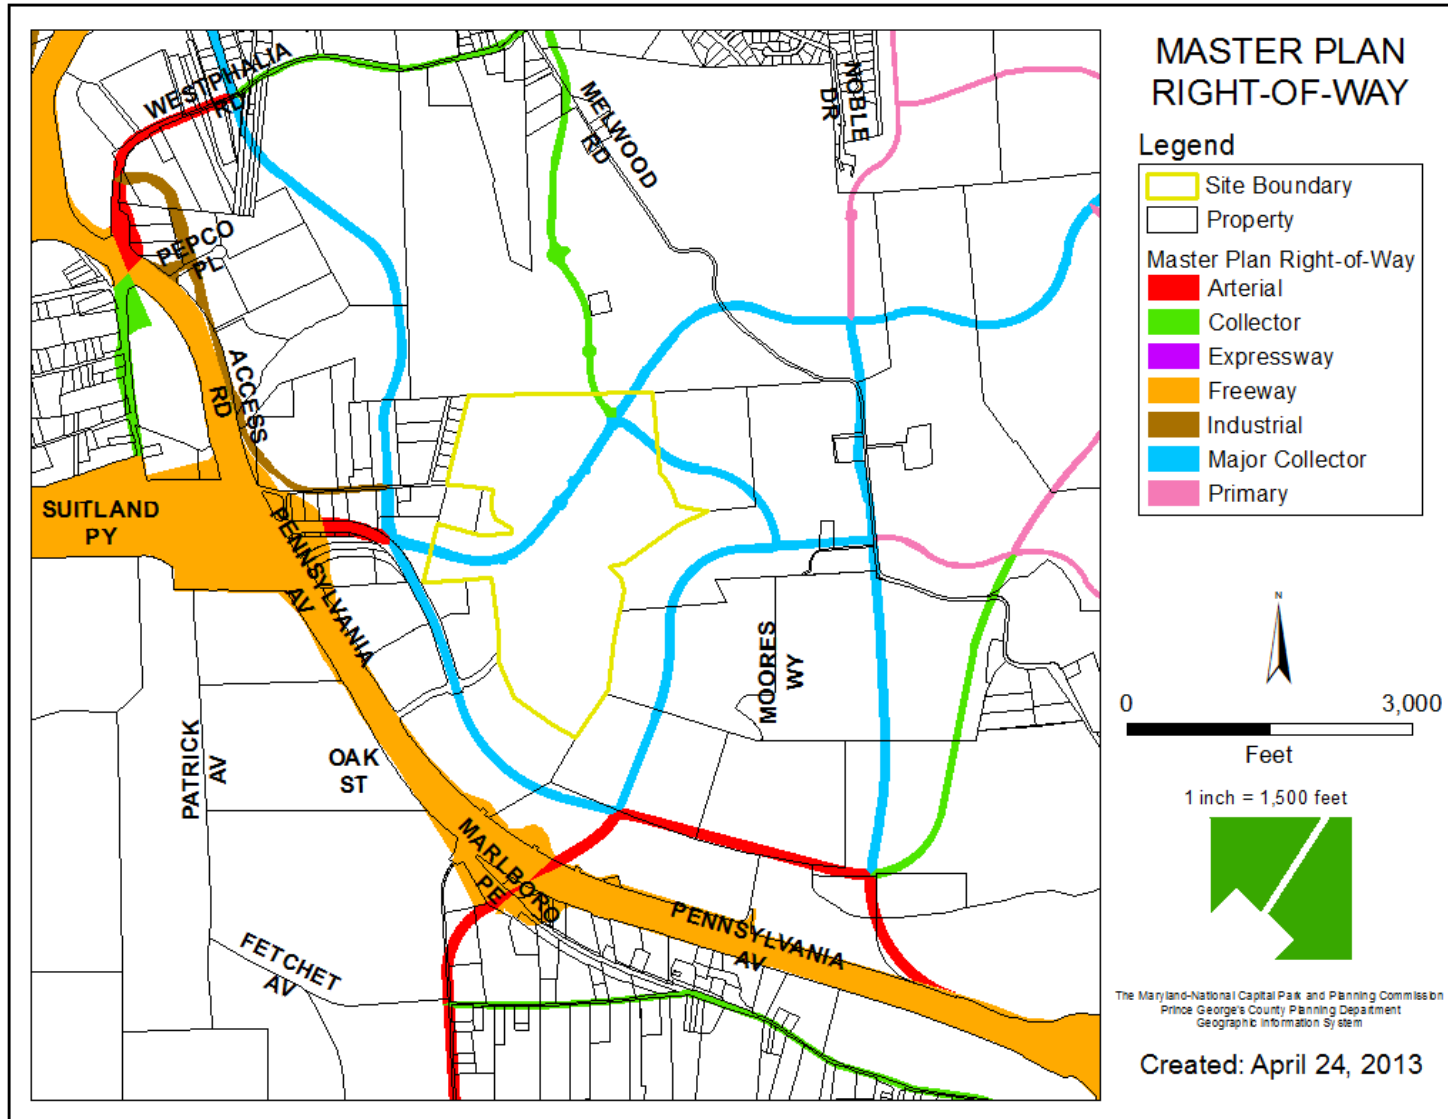

BIRD'S-EYE VIEW



OVERALL SMITH HOME FARM

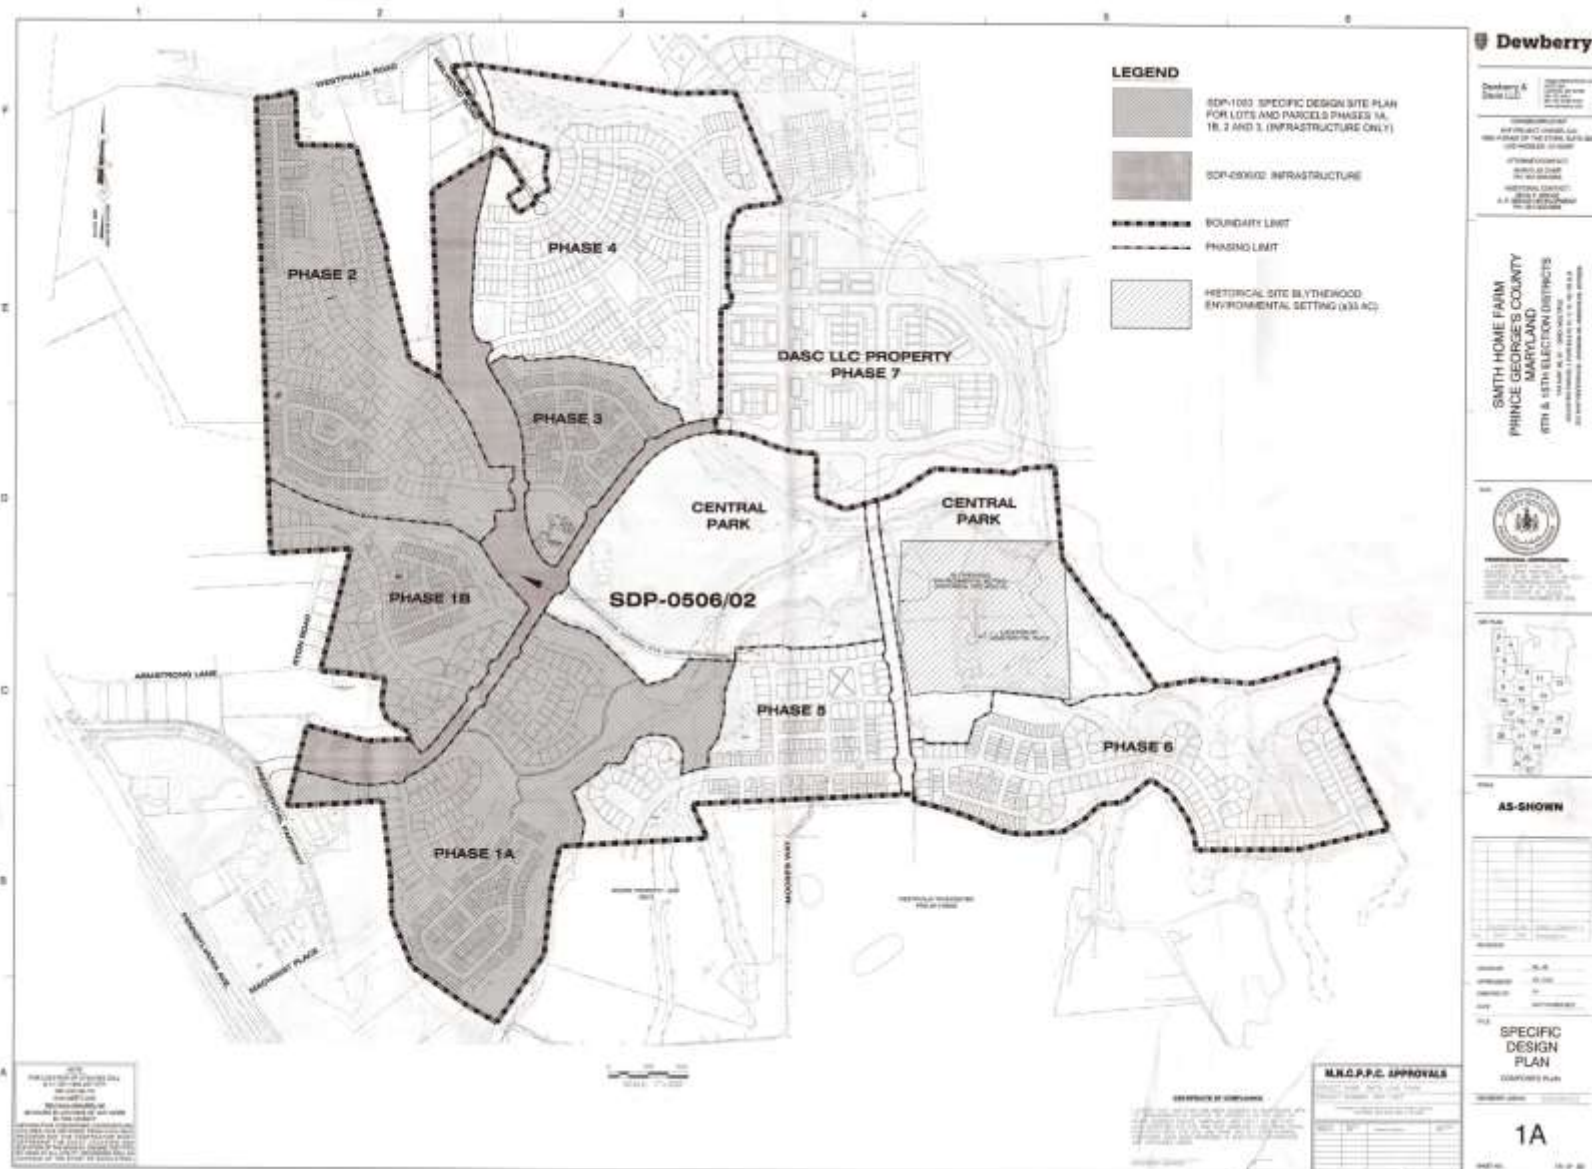

OVERALL PHASE 1A RENDERING



SECTION 1A - RYLAND HOMES RENDERING



10003 Derekwood Lane
Suite 204
Lanham, MD 20706
301.731.5551
www.dewberry.com

RYLAND
TOWNHOMES
PHASE 1A

SDP-1003/04



Not to Scale

SMITH HOME
FARM

Prince George's County, Maryland
1 OF 1

November 25, 2013

Plan for illustrative purposes only. Layout is subject to change at time of DSP submission.

ARCADIA ELEVATIONS

