


ITEM: 6


CASE: SDP-1003-09

**PARKSIDE, SECTION 1A
(FORMERLY SMITH HOME FARM)**


GENERAL LOCATION MAP

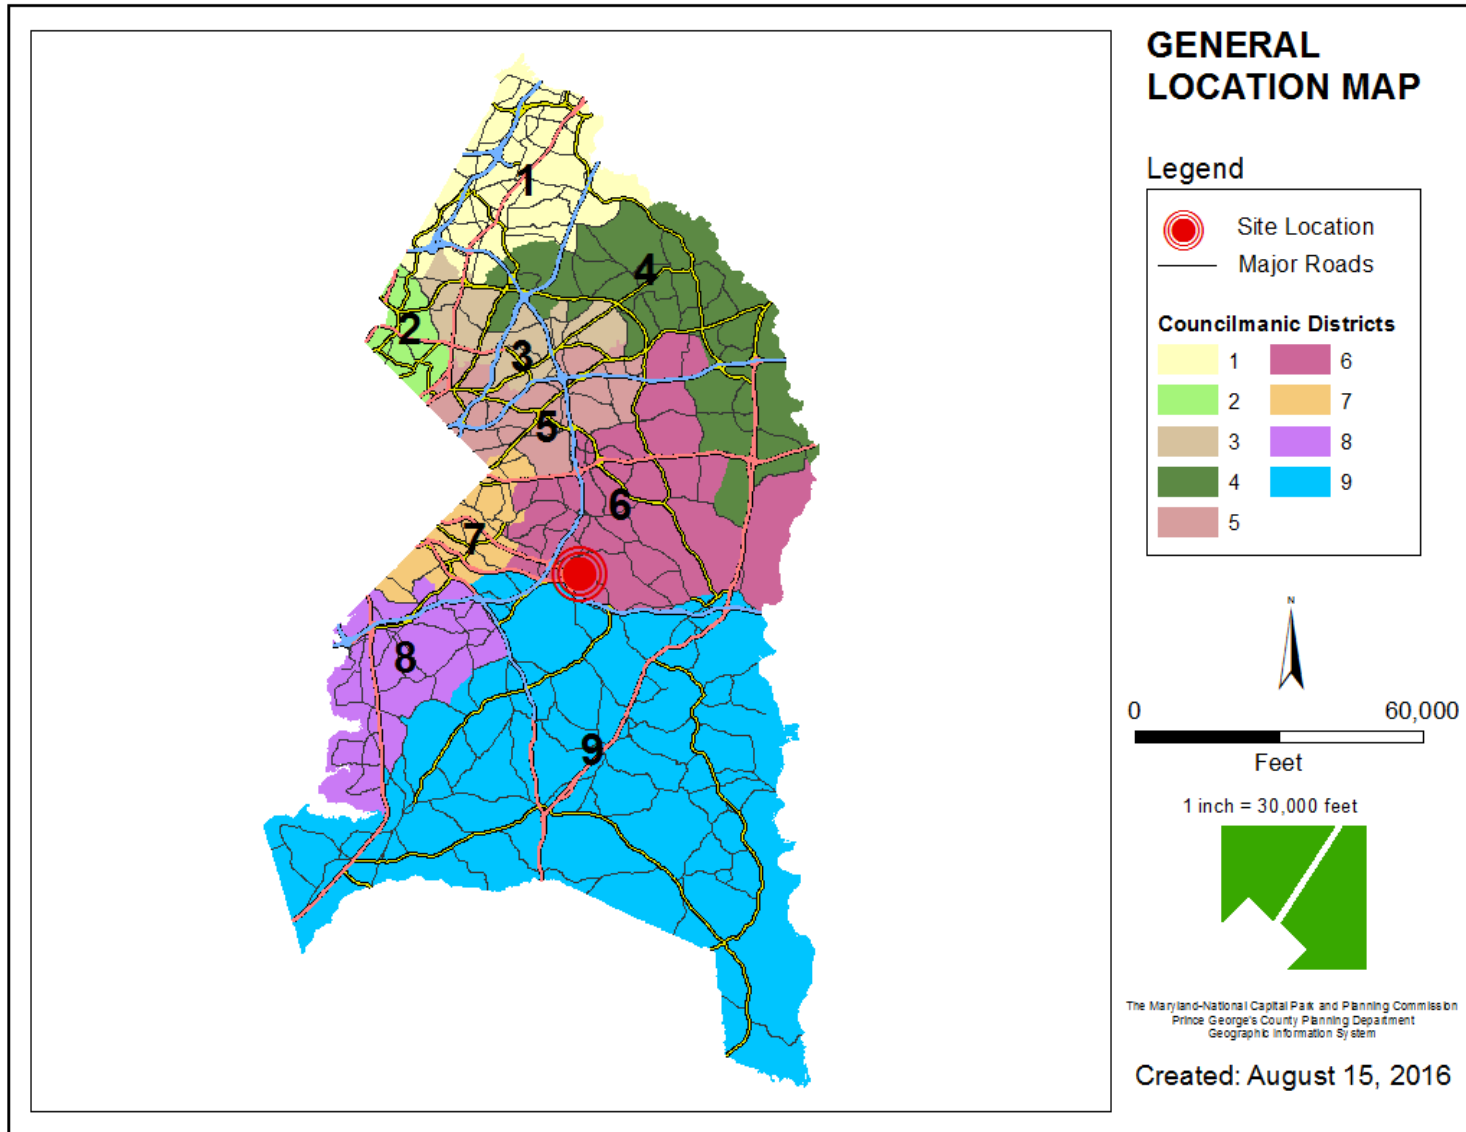


SITE VICINITY

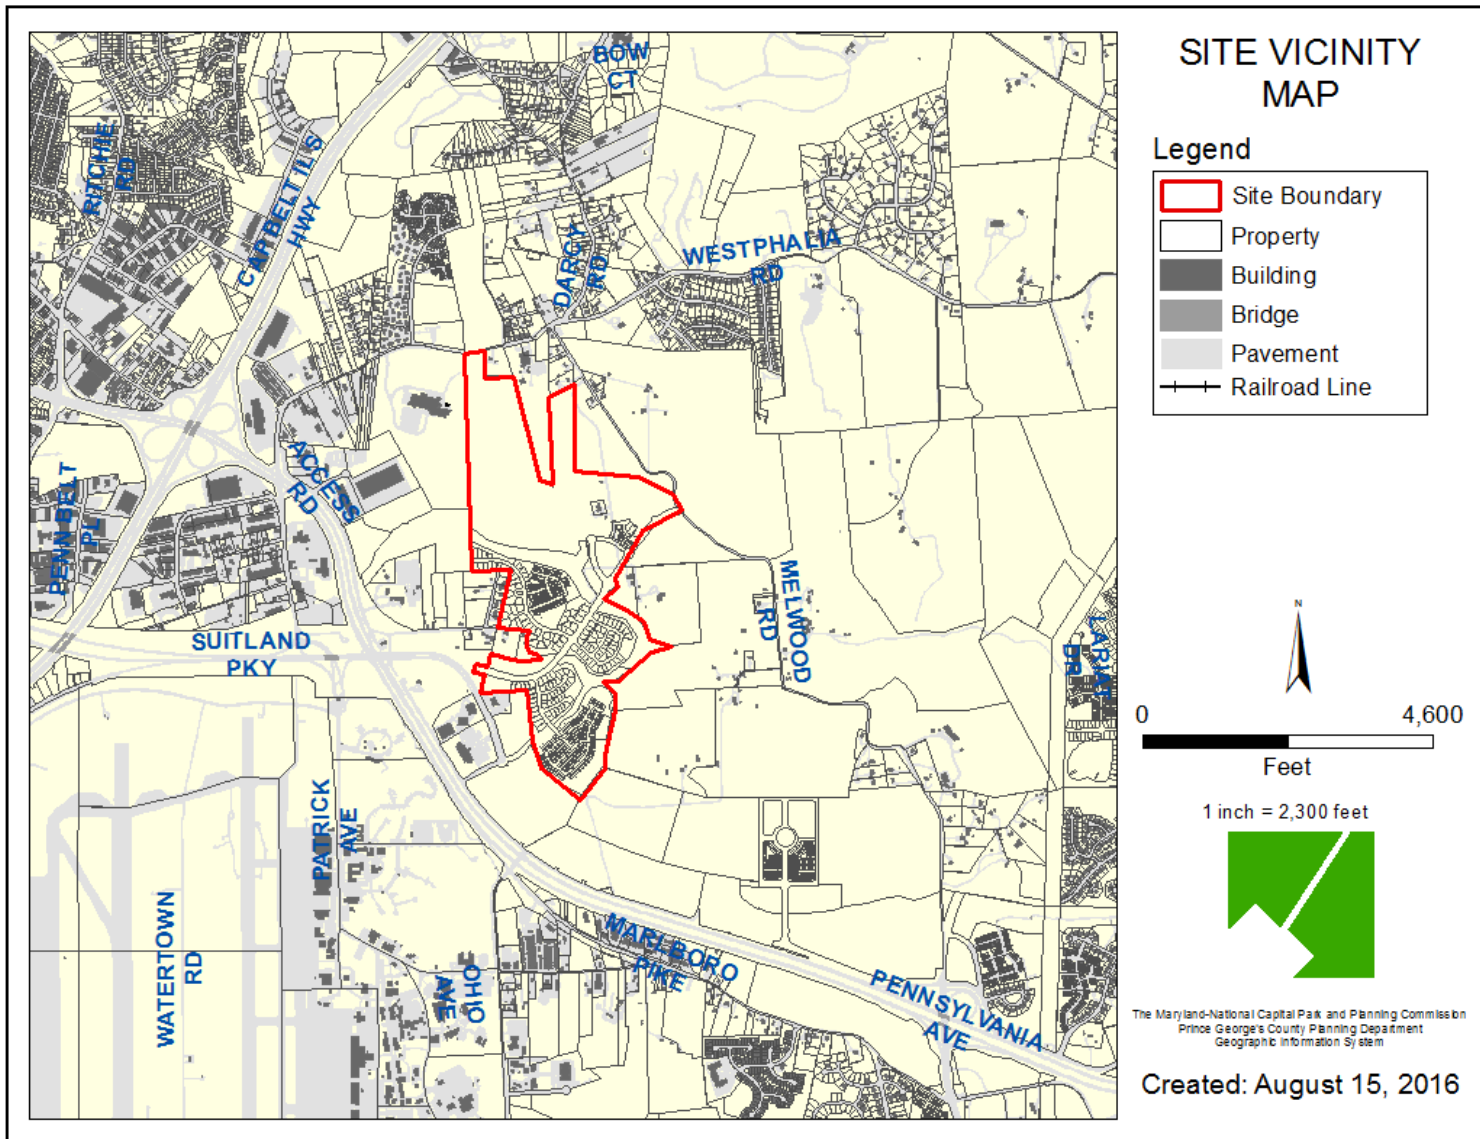


ZONING MAP

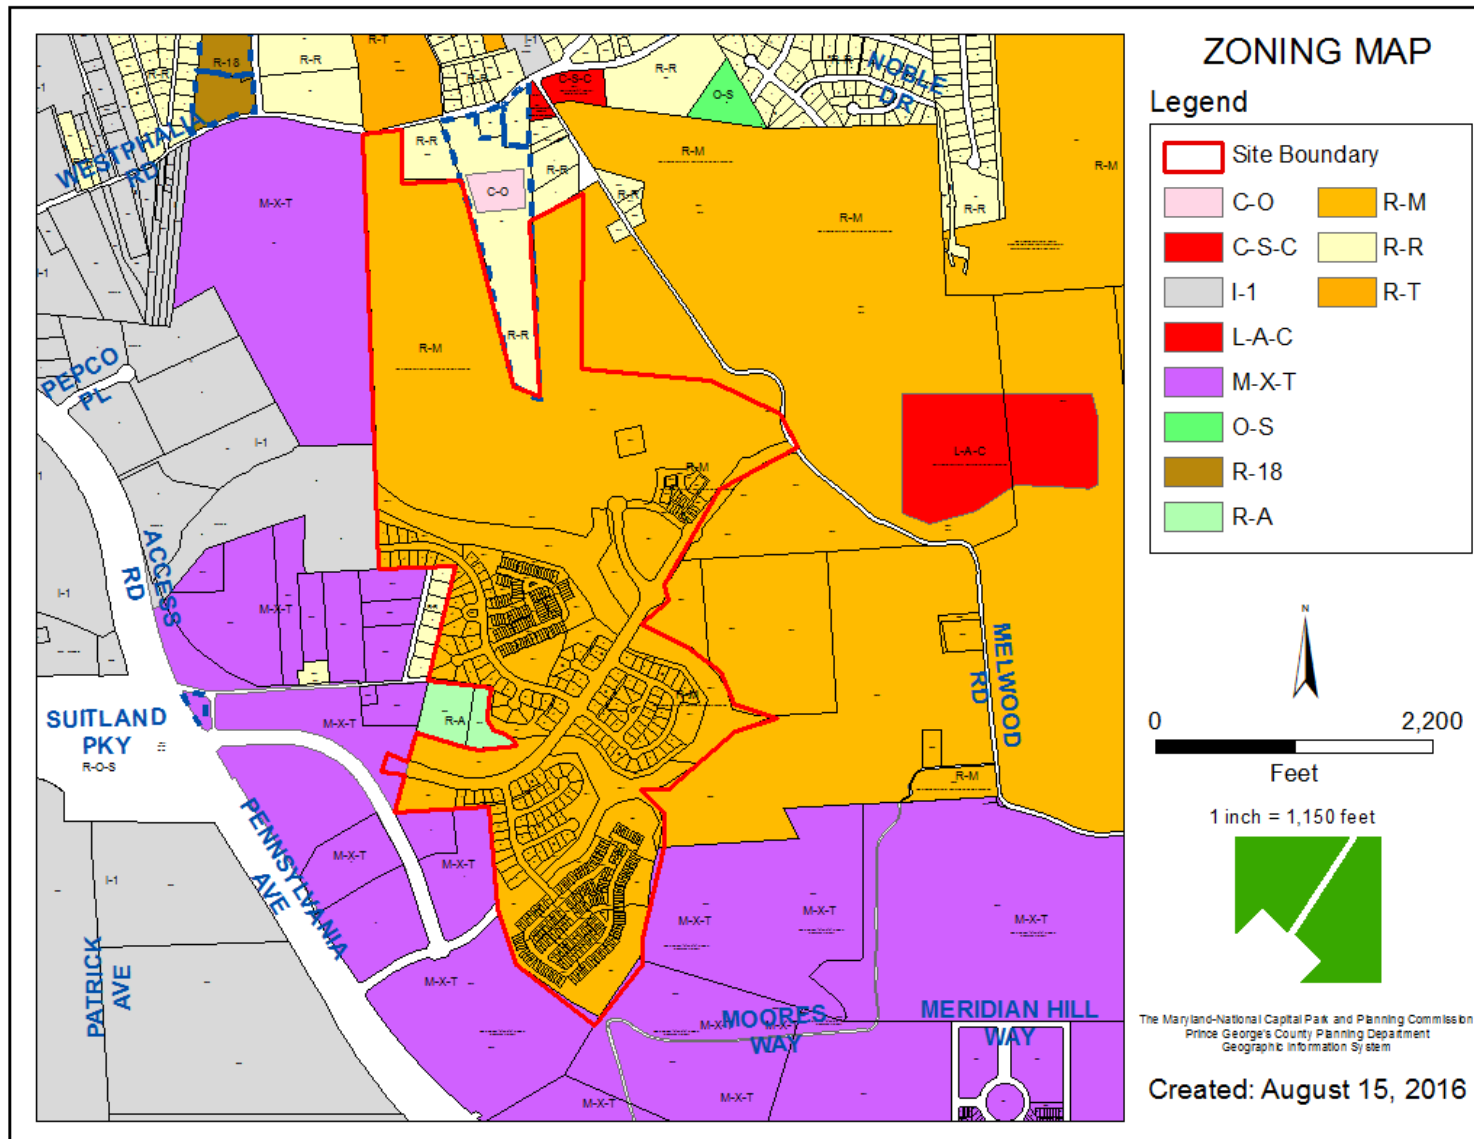


OVERLAY MAP

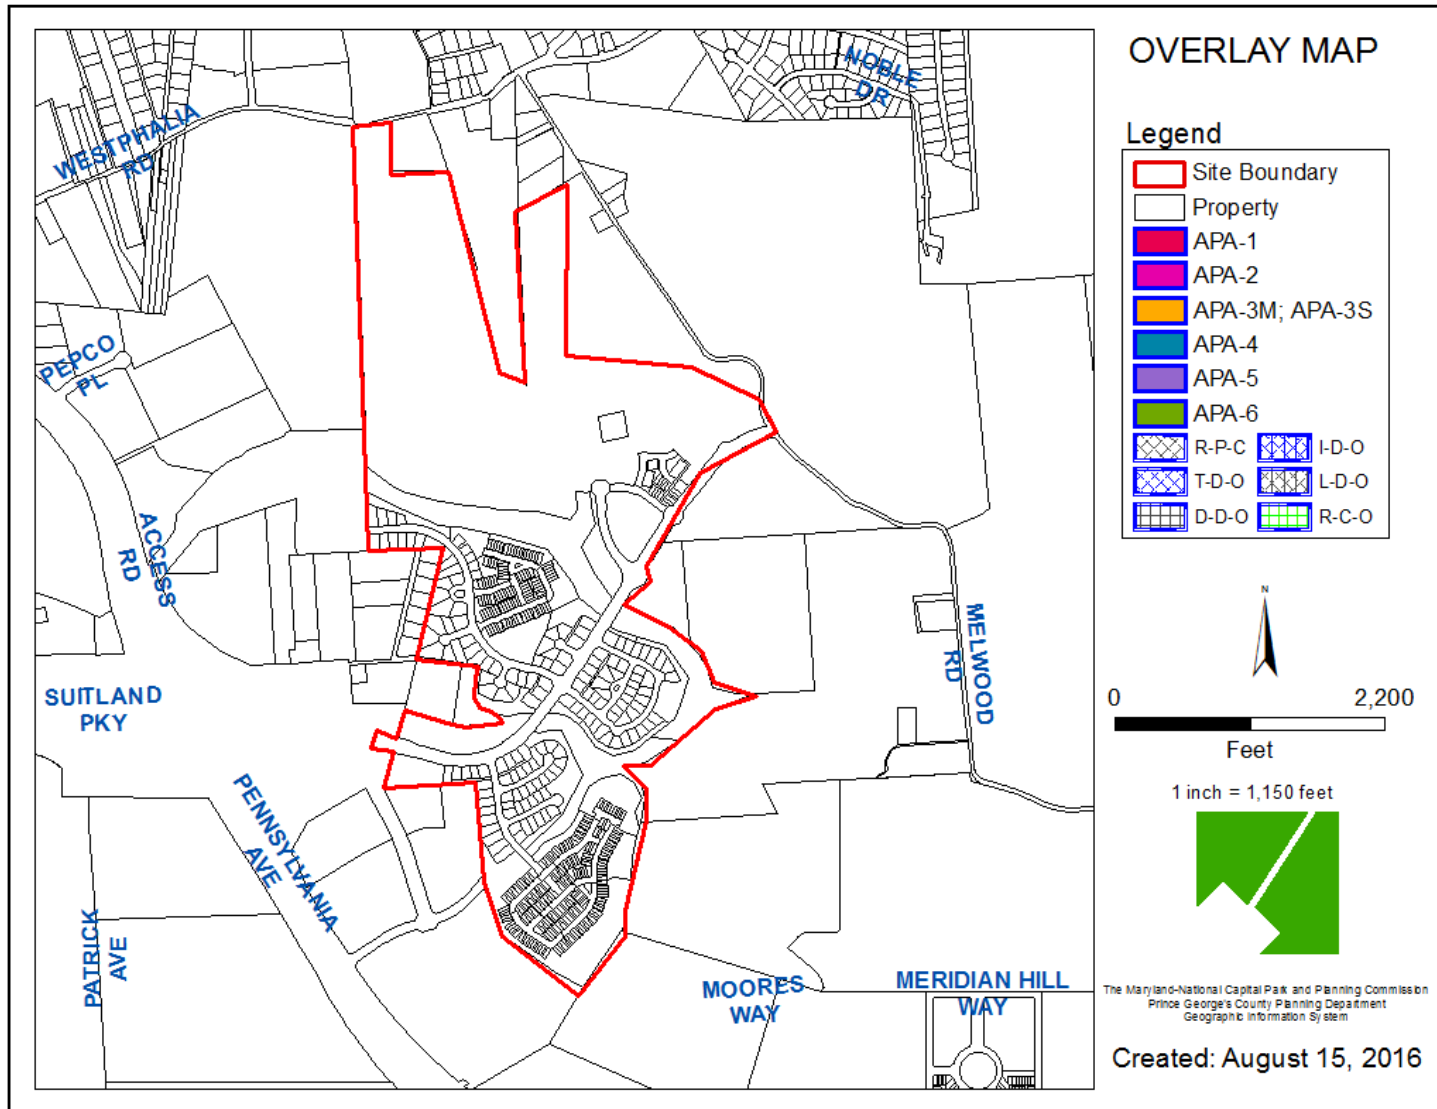


AERIAL MAP

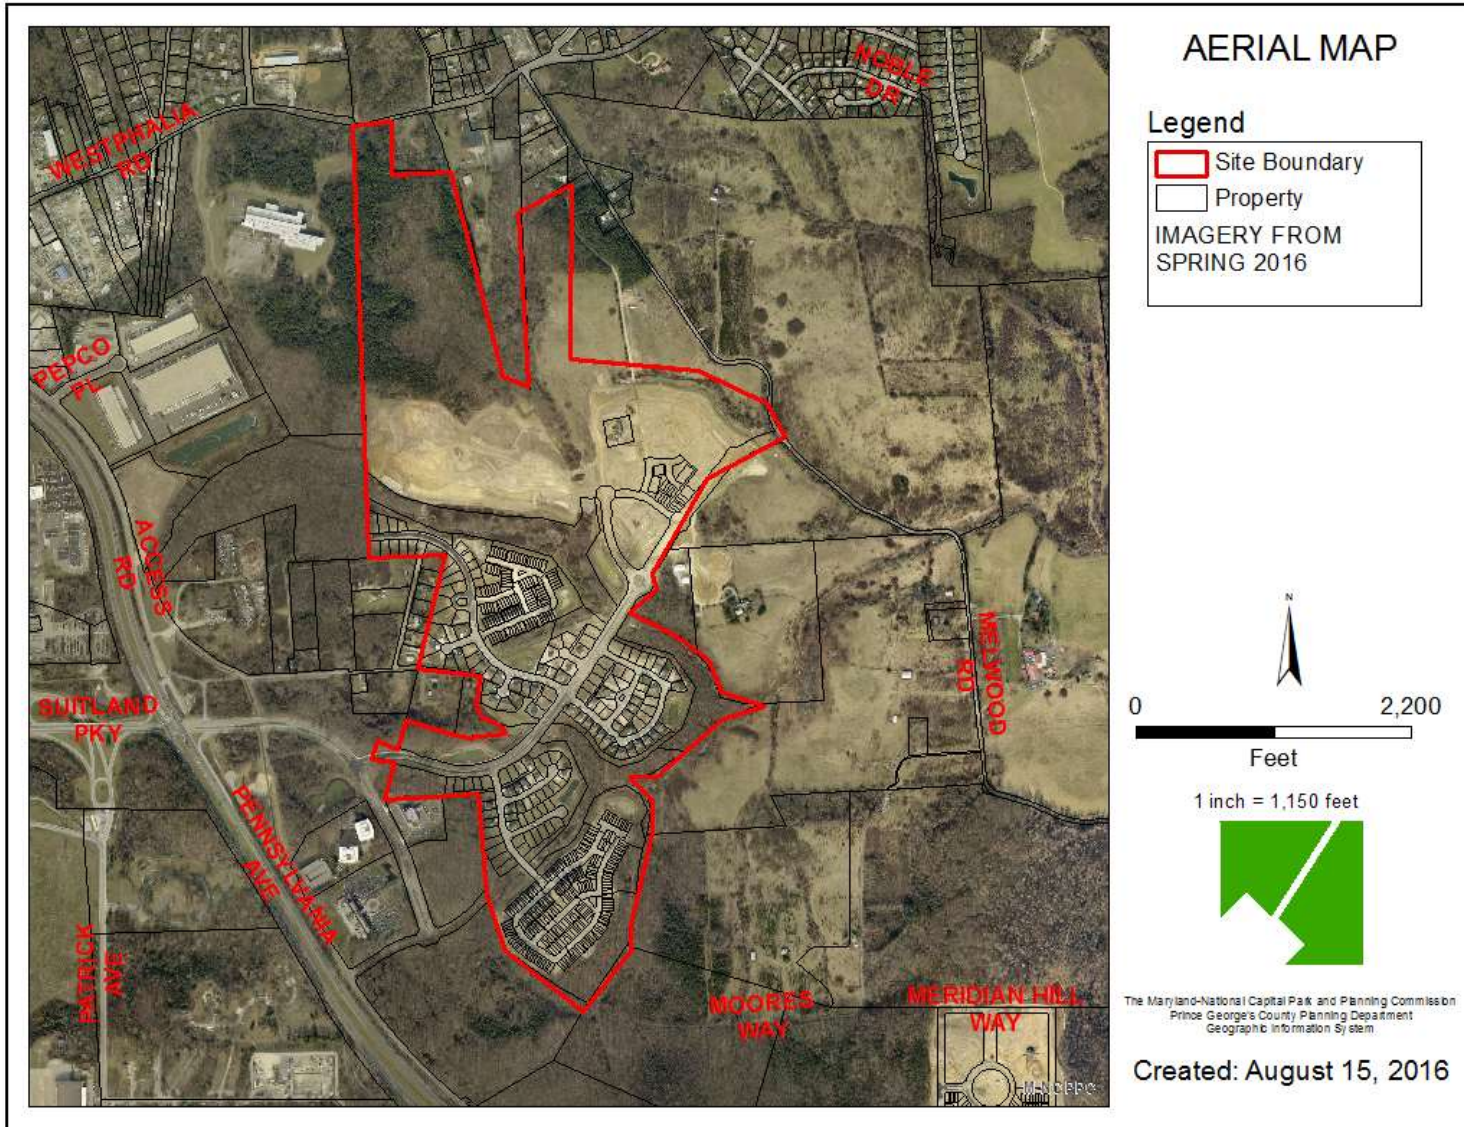


SITE MAP

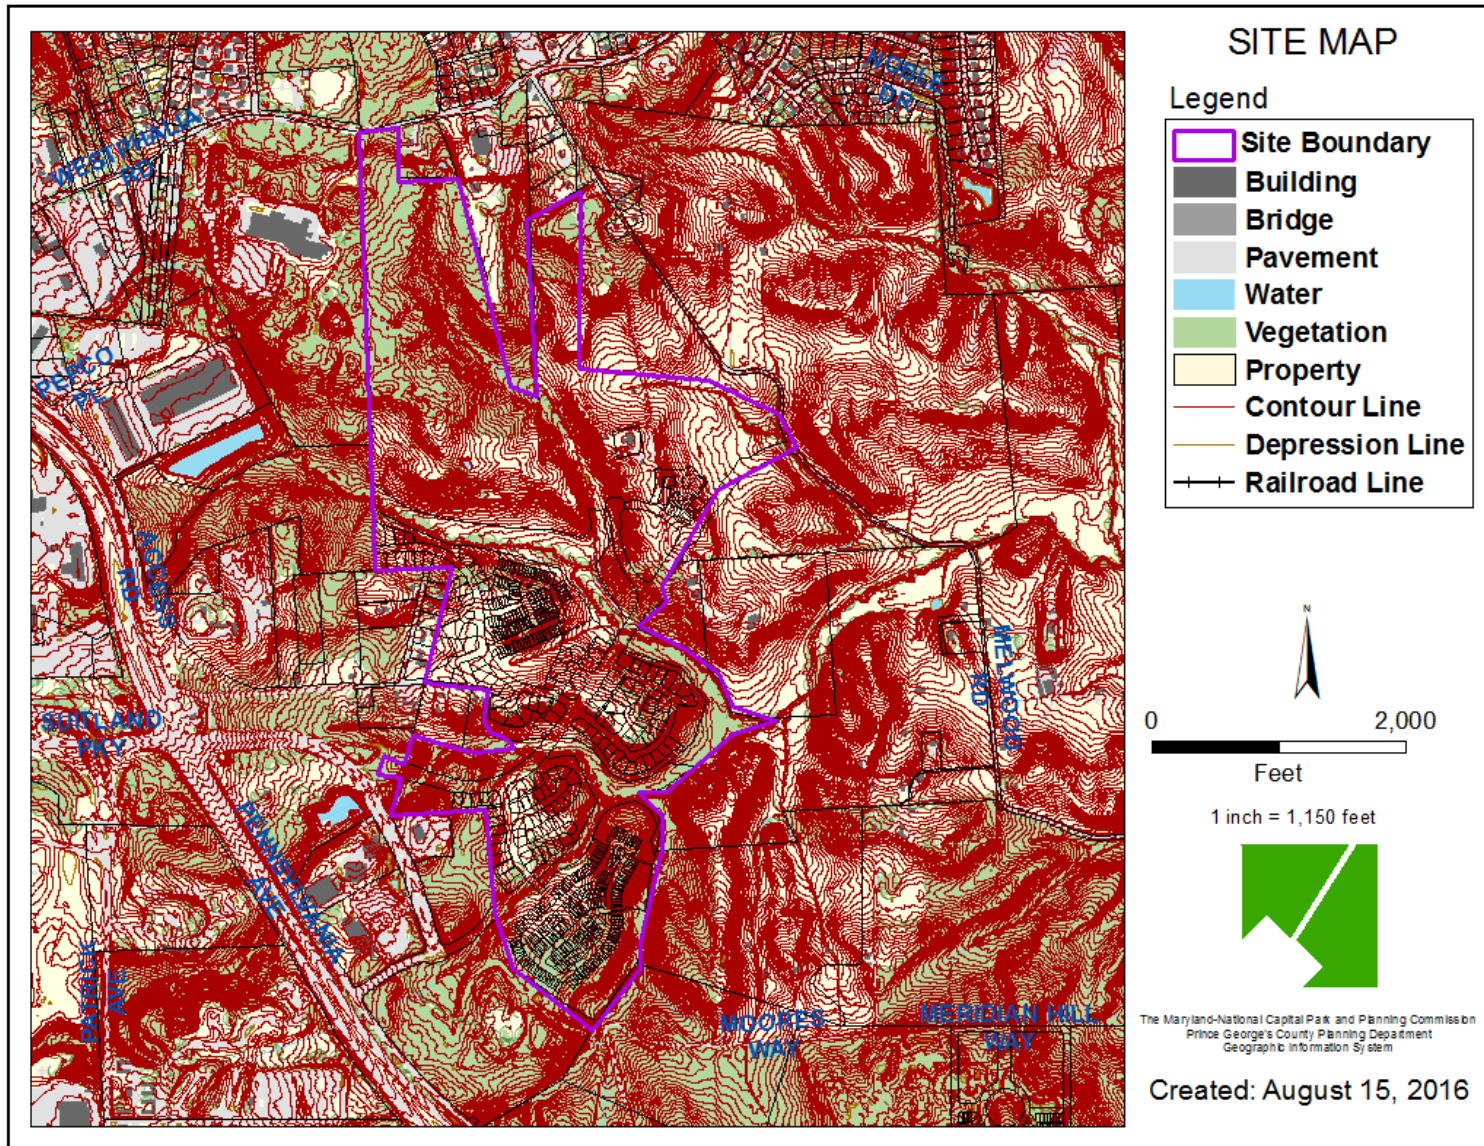

MASTER PLAN RIGHT-OF-WAY MAP

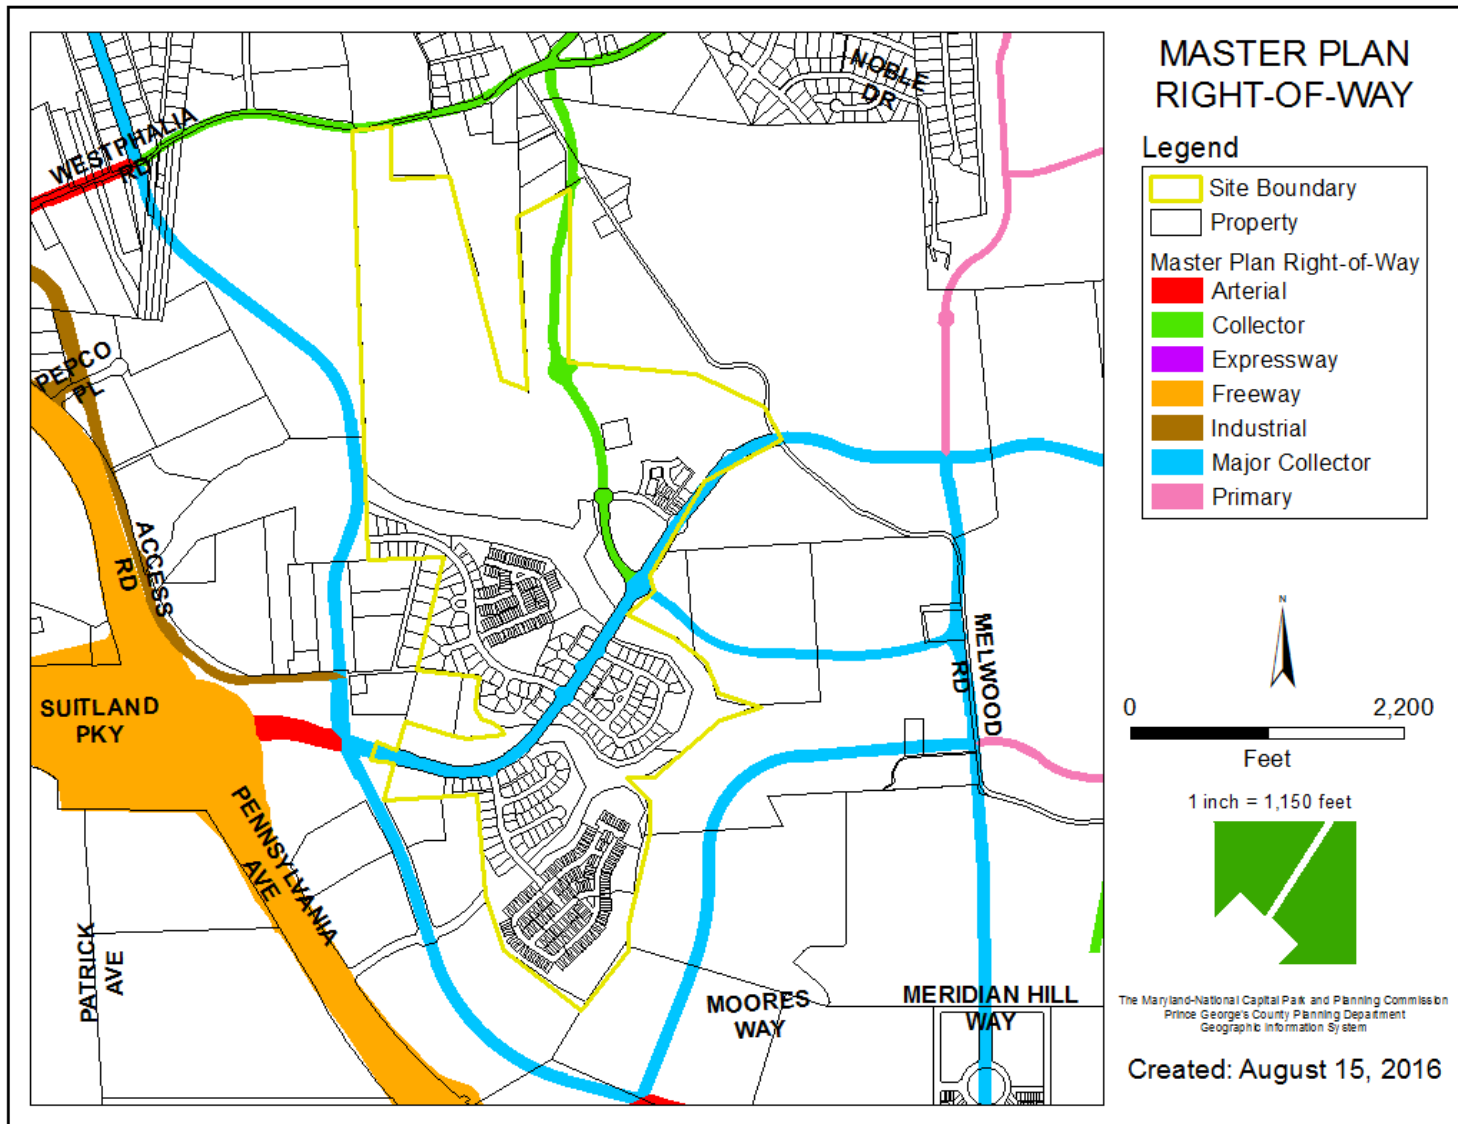

OVERALL PARKSIDE DEVELOPMENT

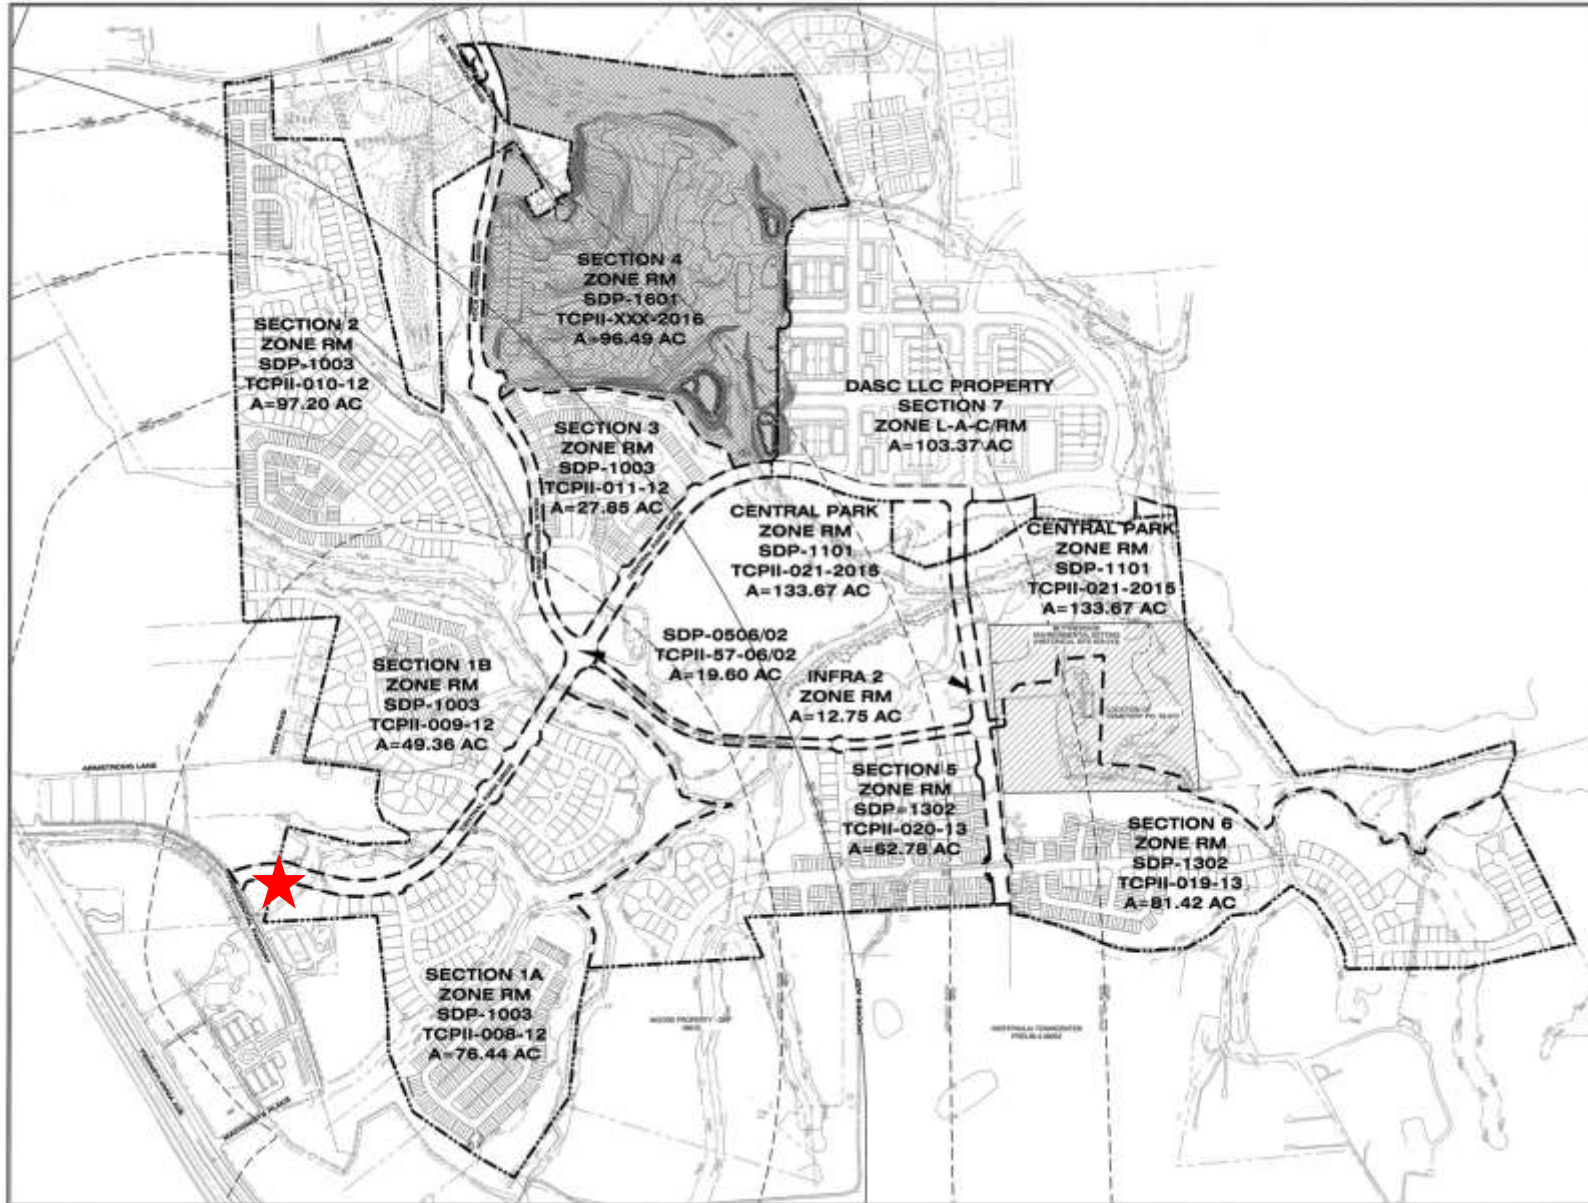

BIRD'S-EYE VIEW FROM THE NORTH



04/06/2016

© 2016 Pictometry


ILLUSTRATIVE PLAN AND DETAILS




PLAN ENLARGEMENT



KEY PLAN

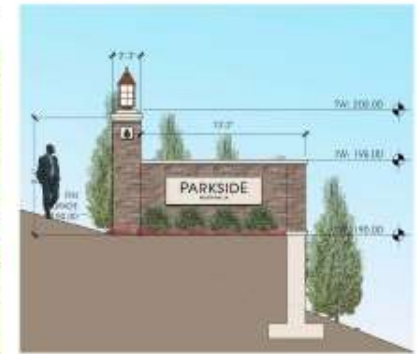

01 FRONT ELEVATION

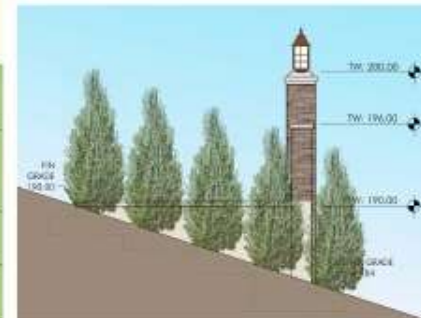

02 SIDE ELEVATION



03 REAR ELEVATION