

ITEM: 7


CASE: SDP-1202-04

CANTER CREEK PHASE 2


THE PRINCE GEORGE'S COUNTY PLANNING DEPARTMENT




GENERAL LOCATION MAP

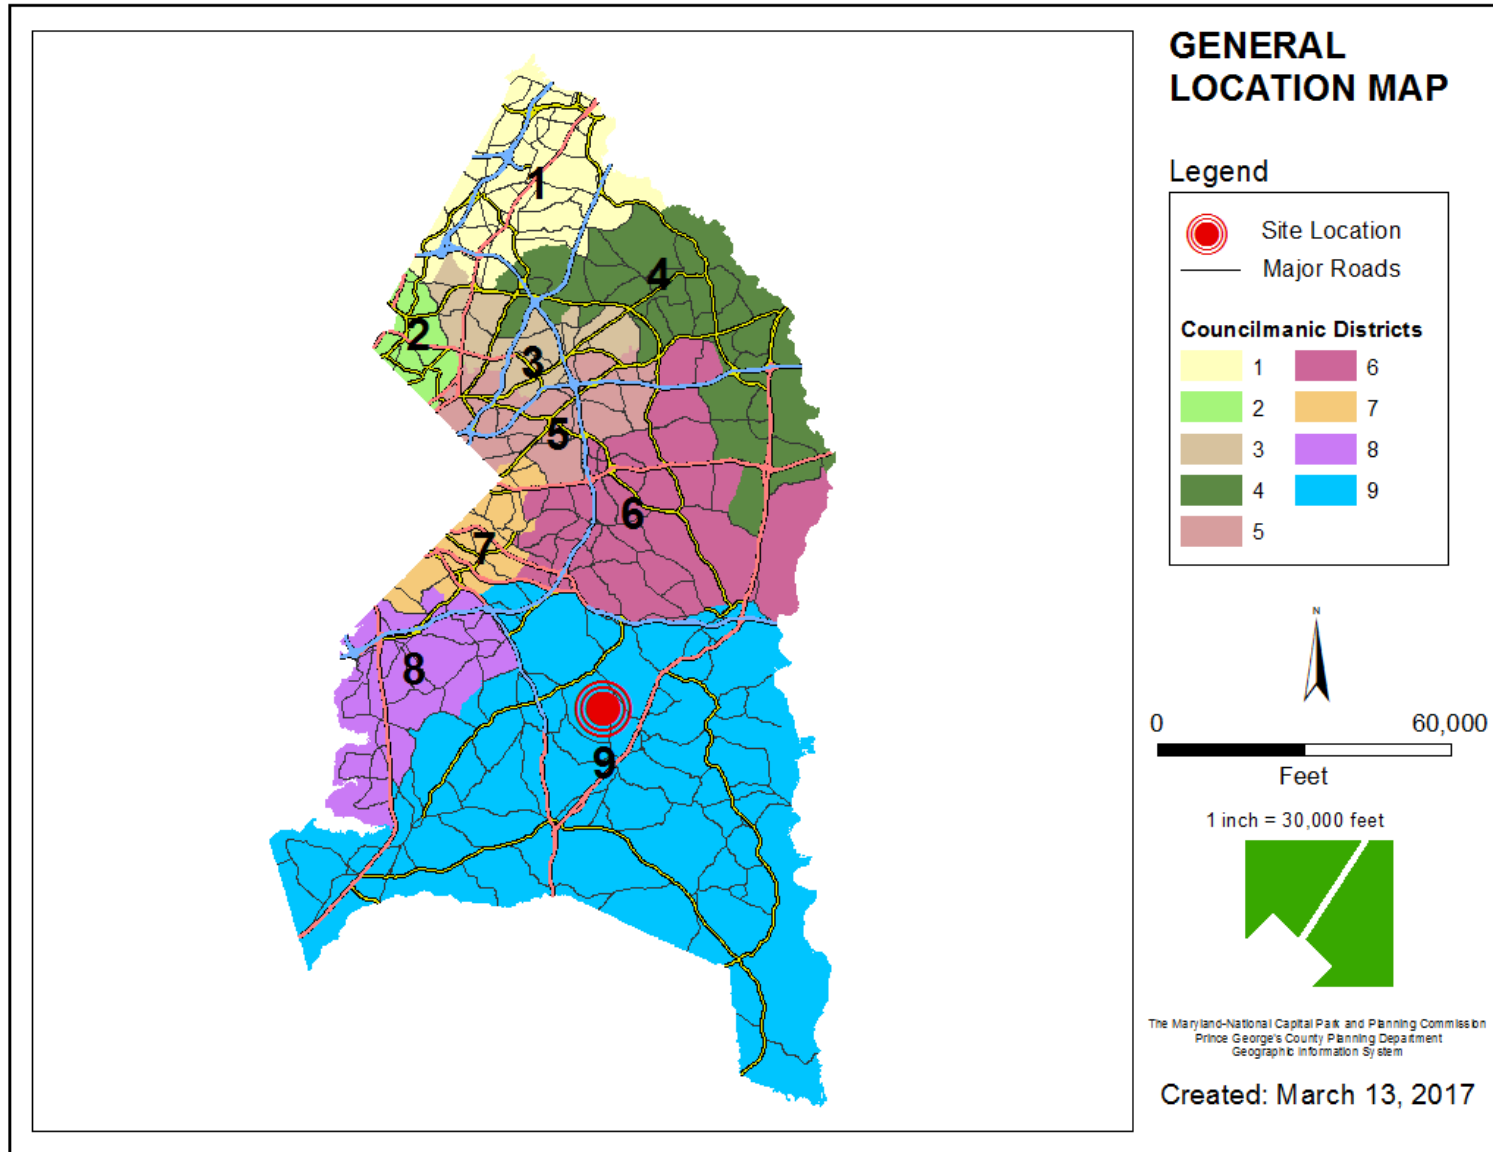


SITE VICINITY

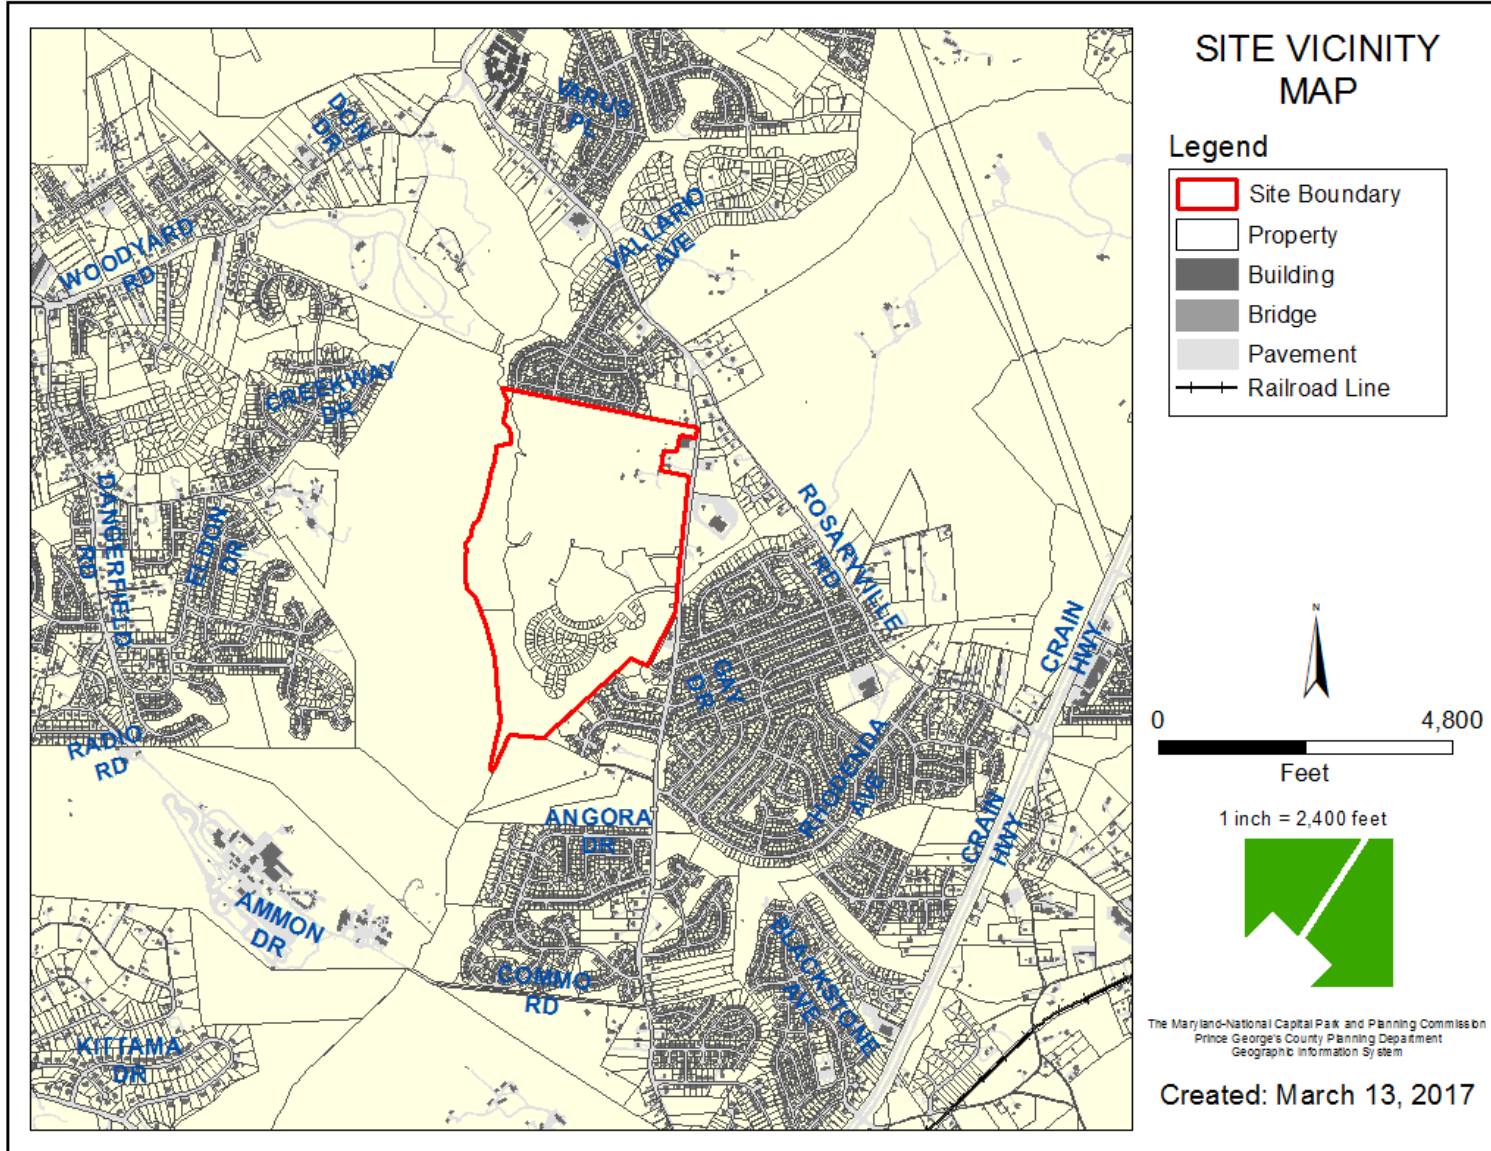


ZONING MAP

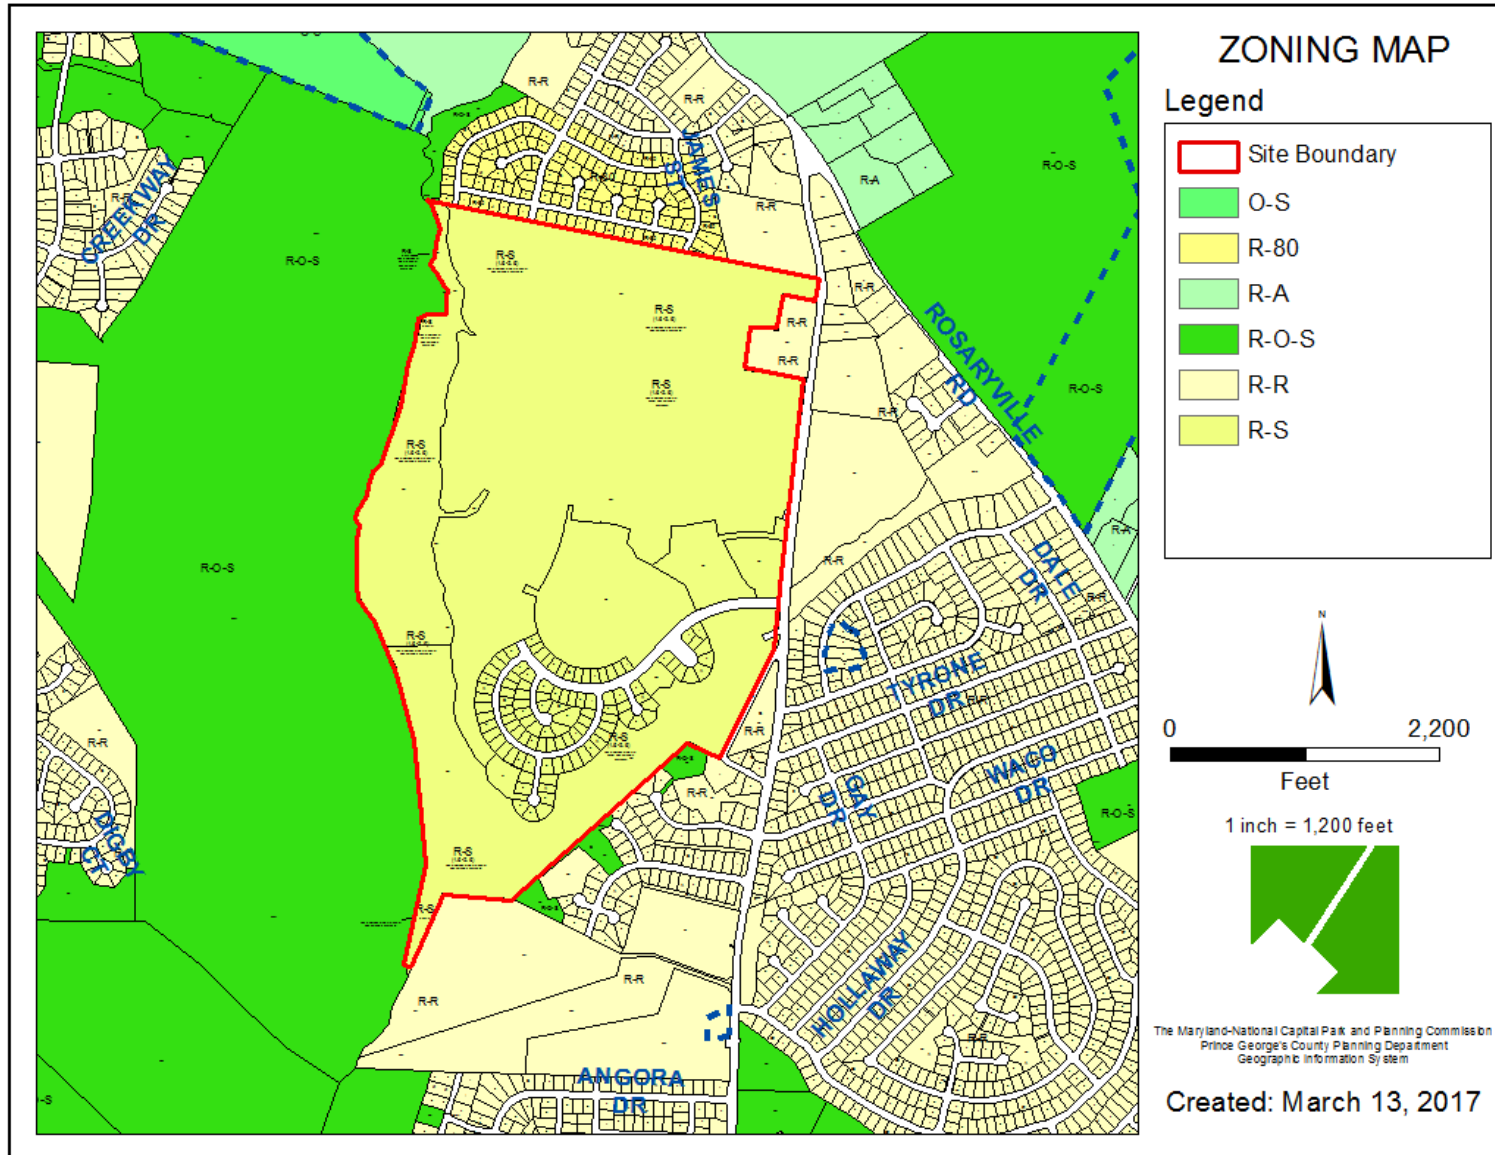


OVERLAY MAP

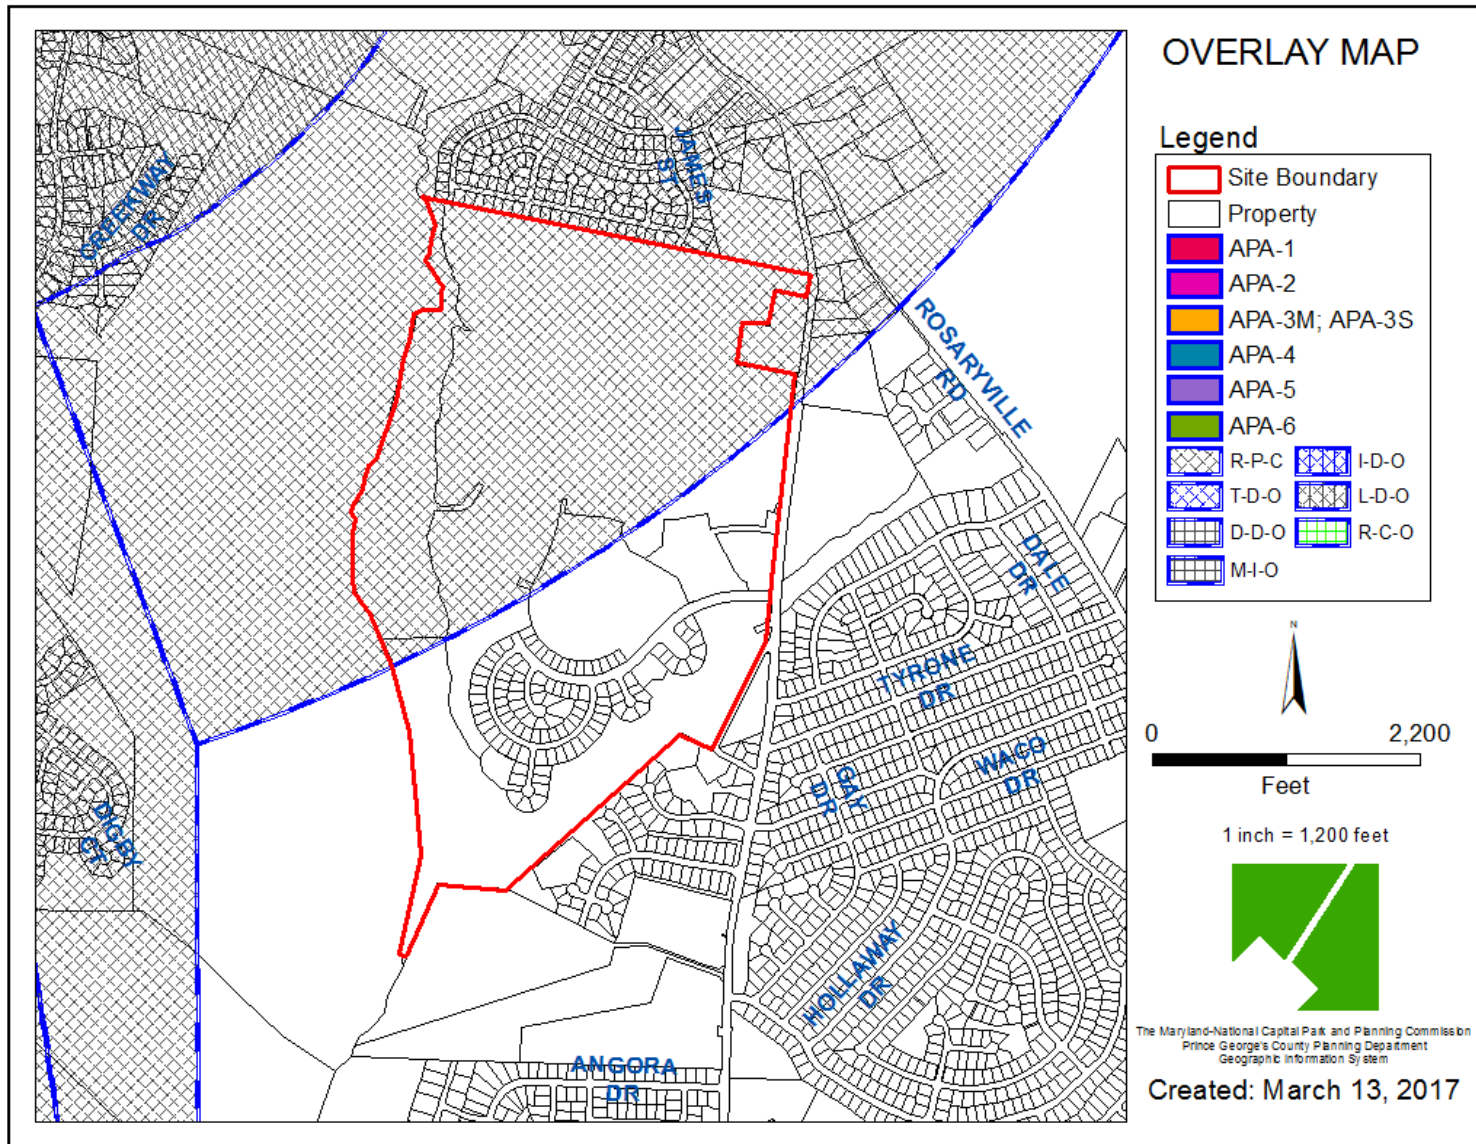


AERIAL MAP

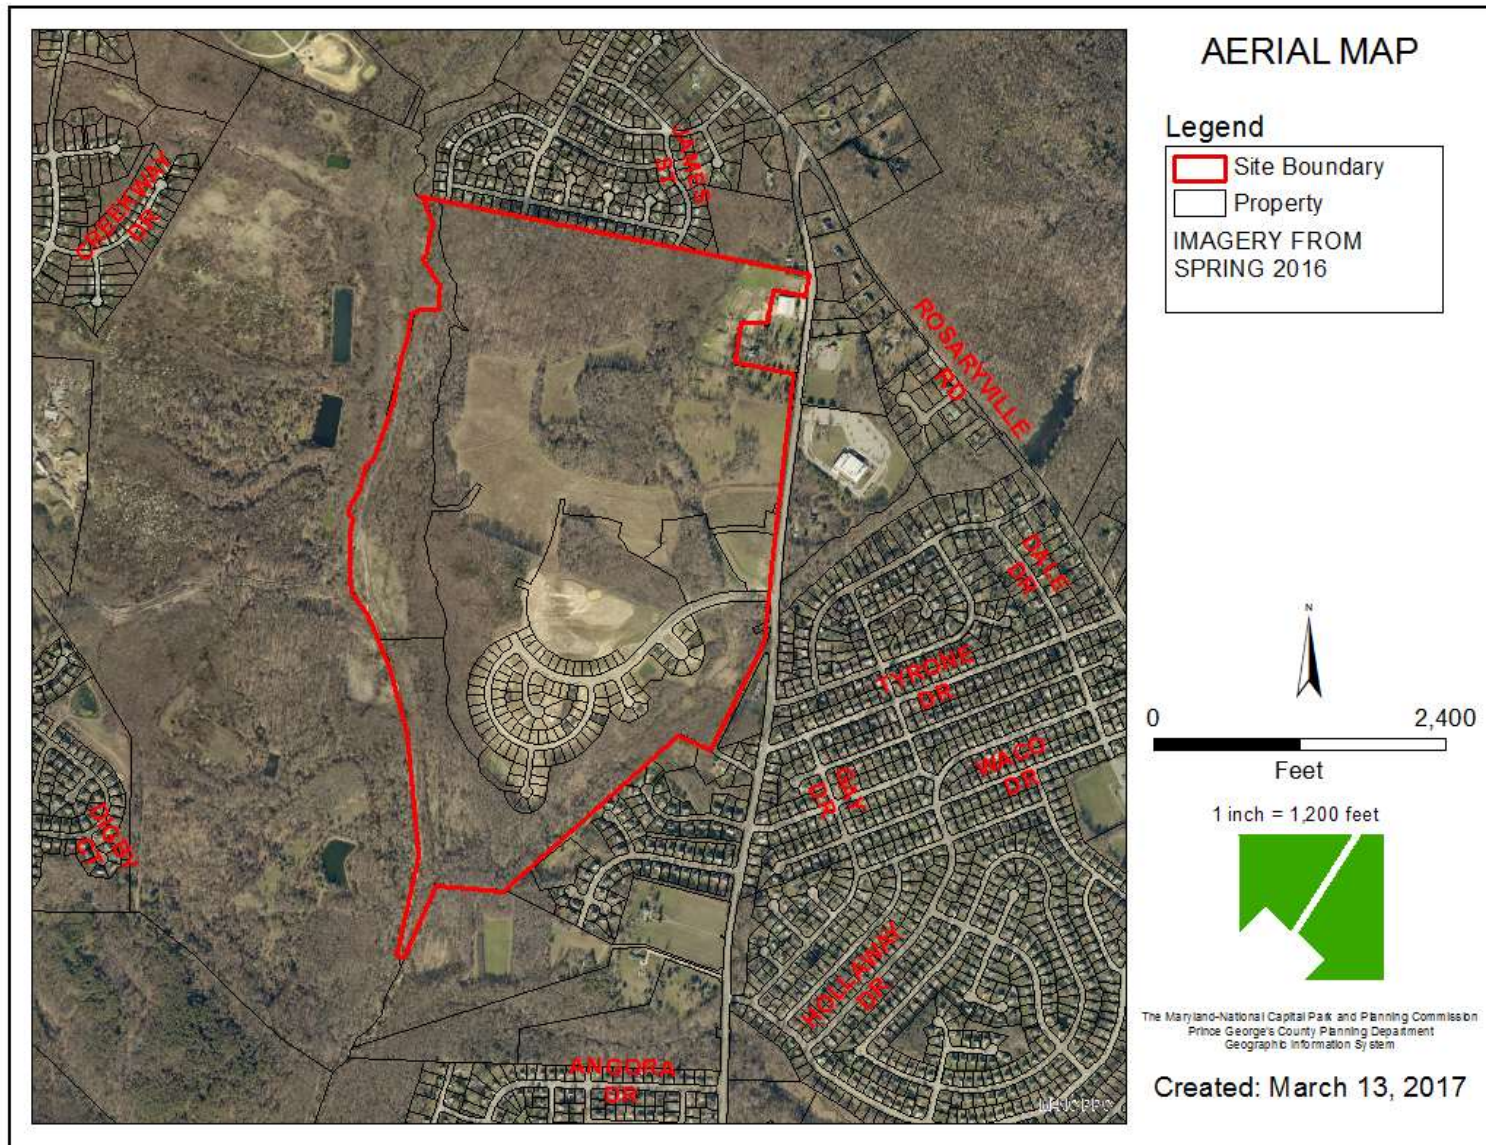

SITE MAP

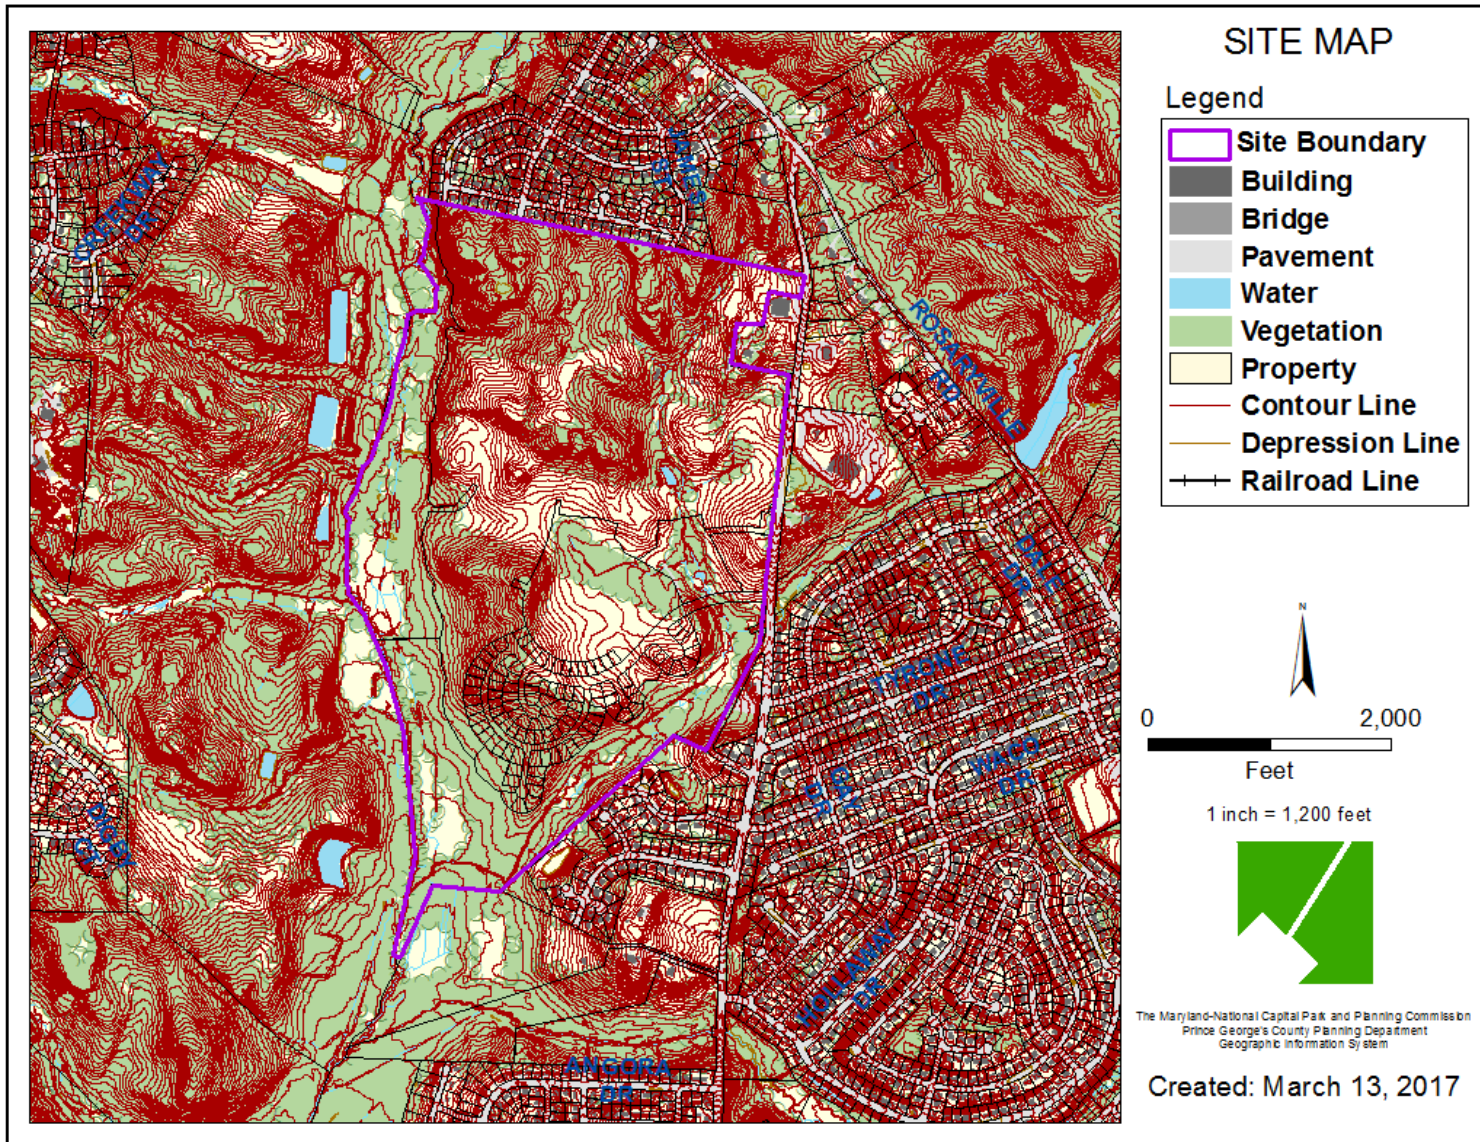


MASTER PLAN RIGHT-OF-WAY MAP

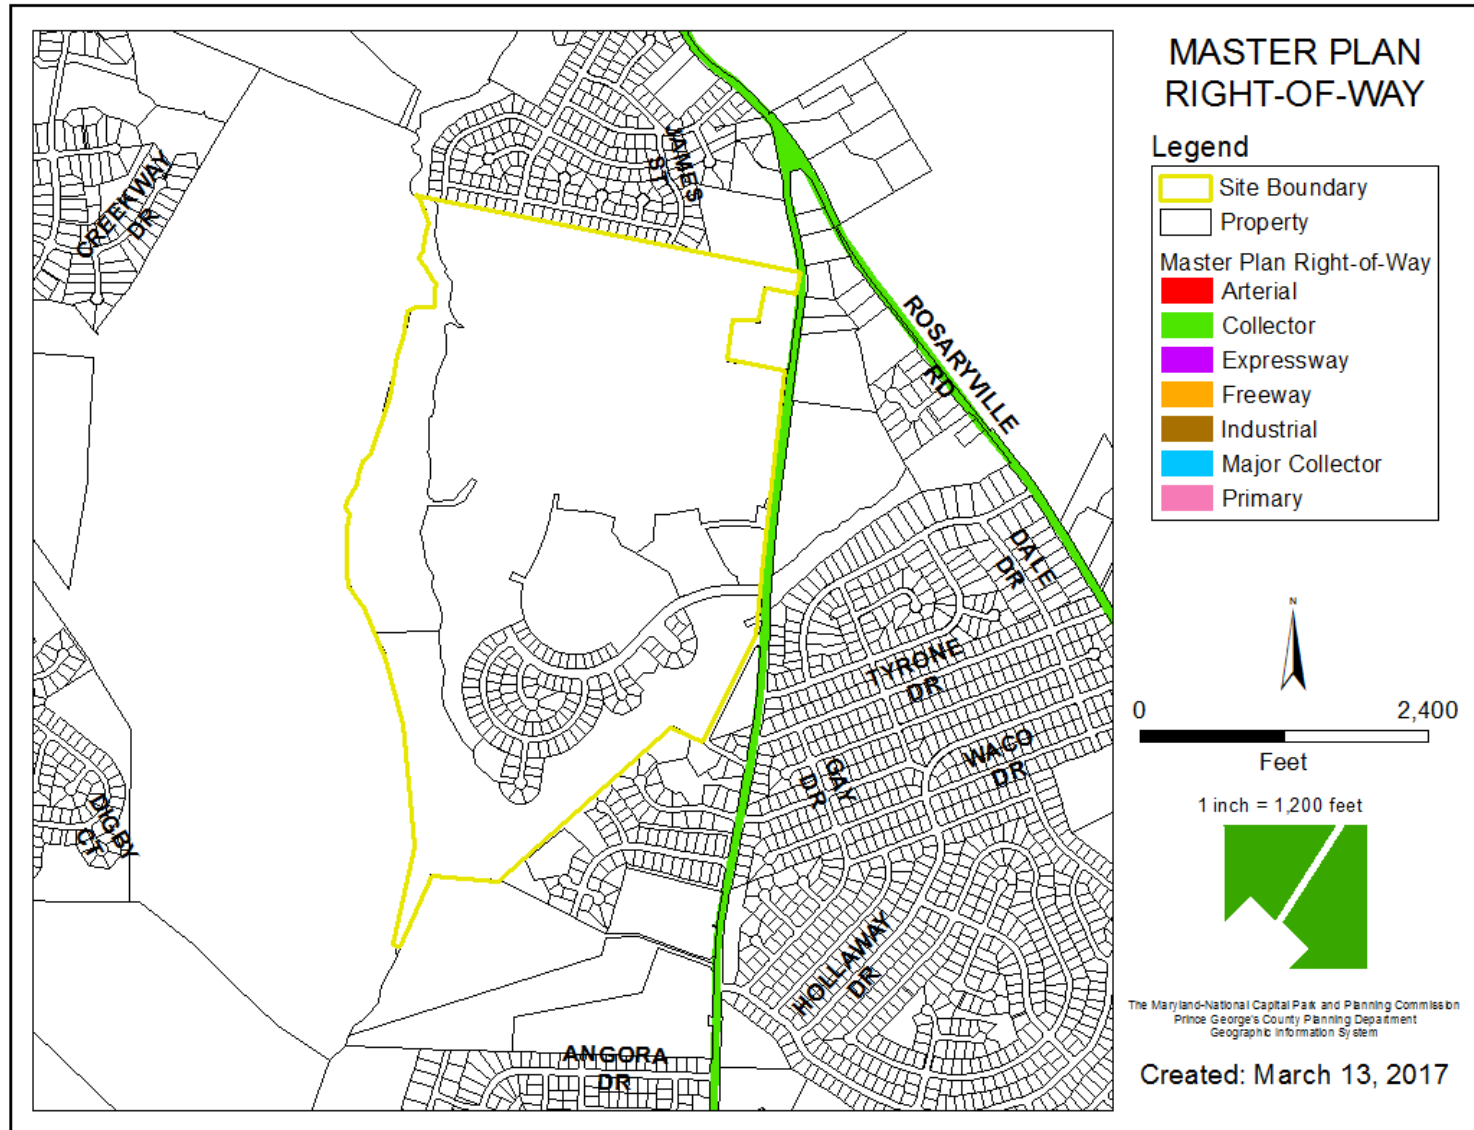

RENDERED SITE PLAN




HIGH VISIBILITY UNITS

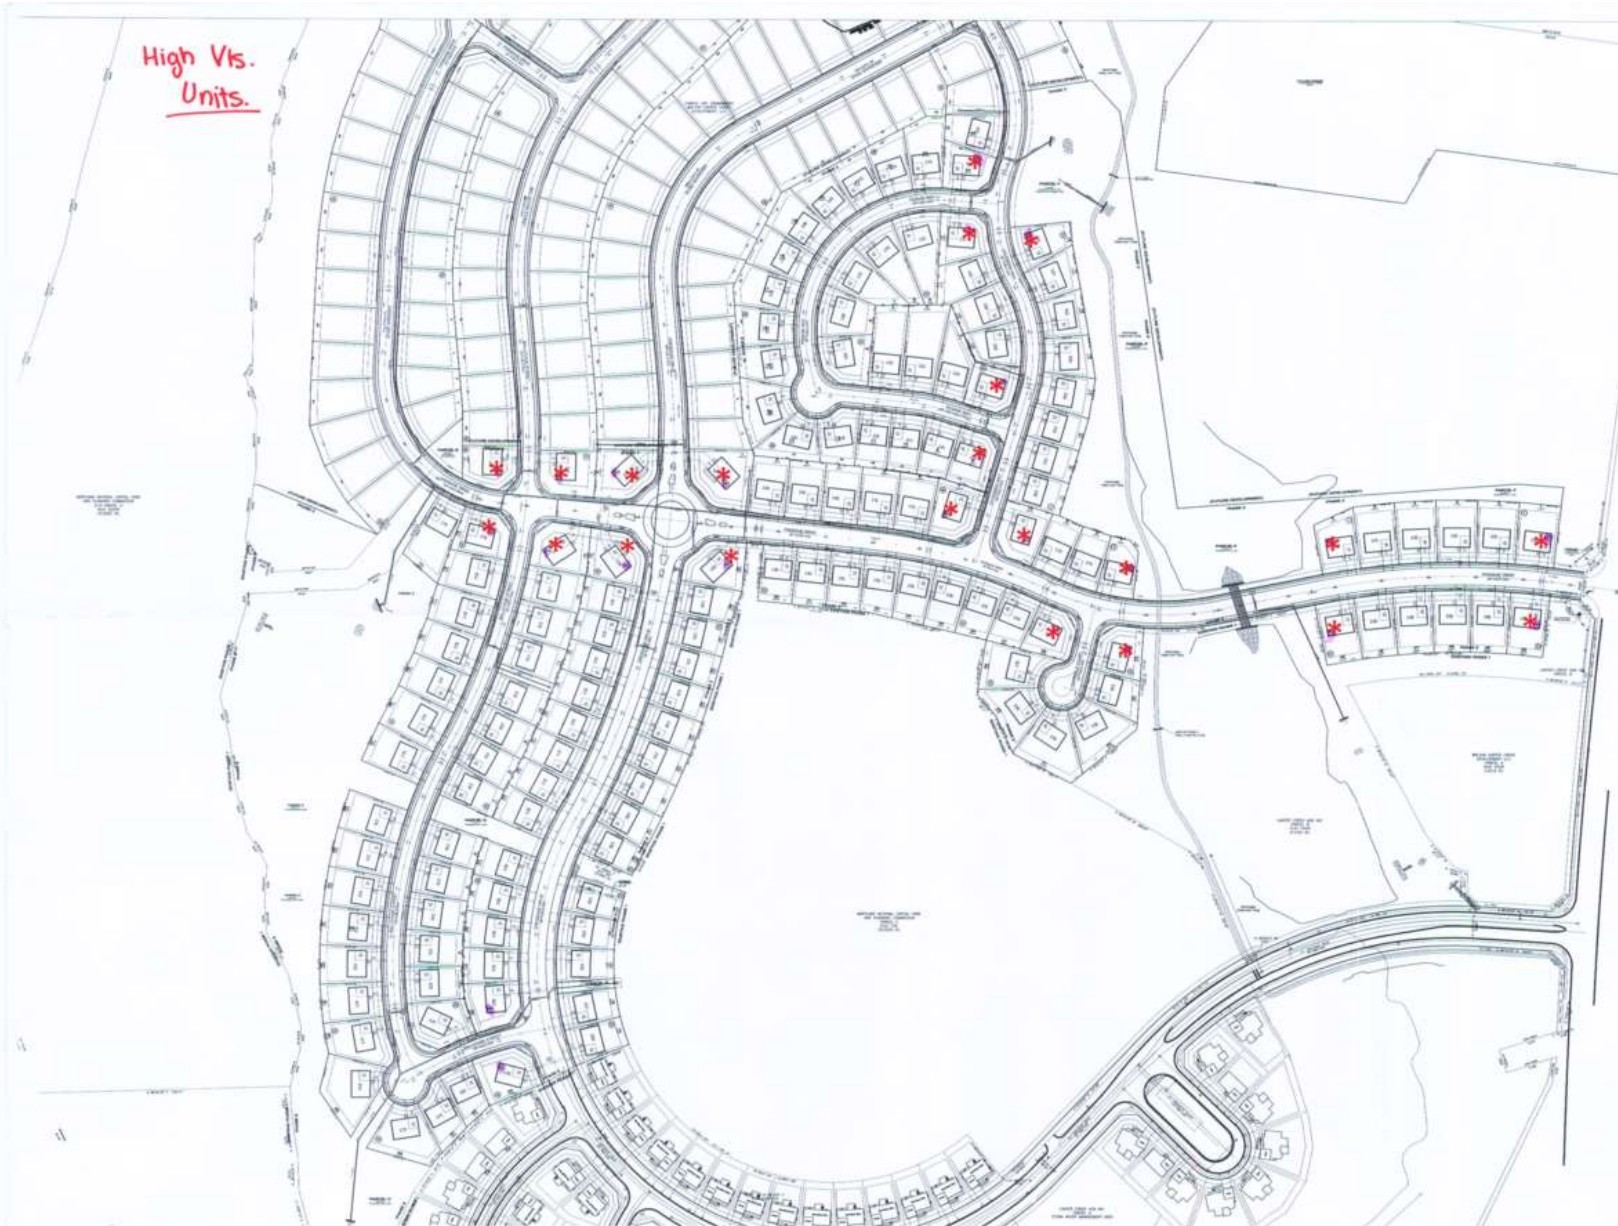


PLATTING AND PHASING EXHIBIT



HISTORIC VIEW SHED EXHIBIT

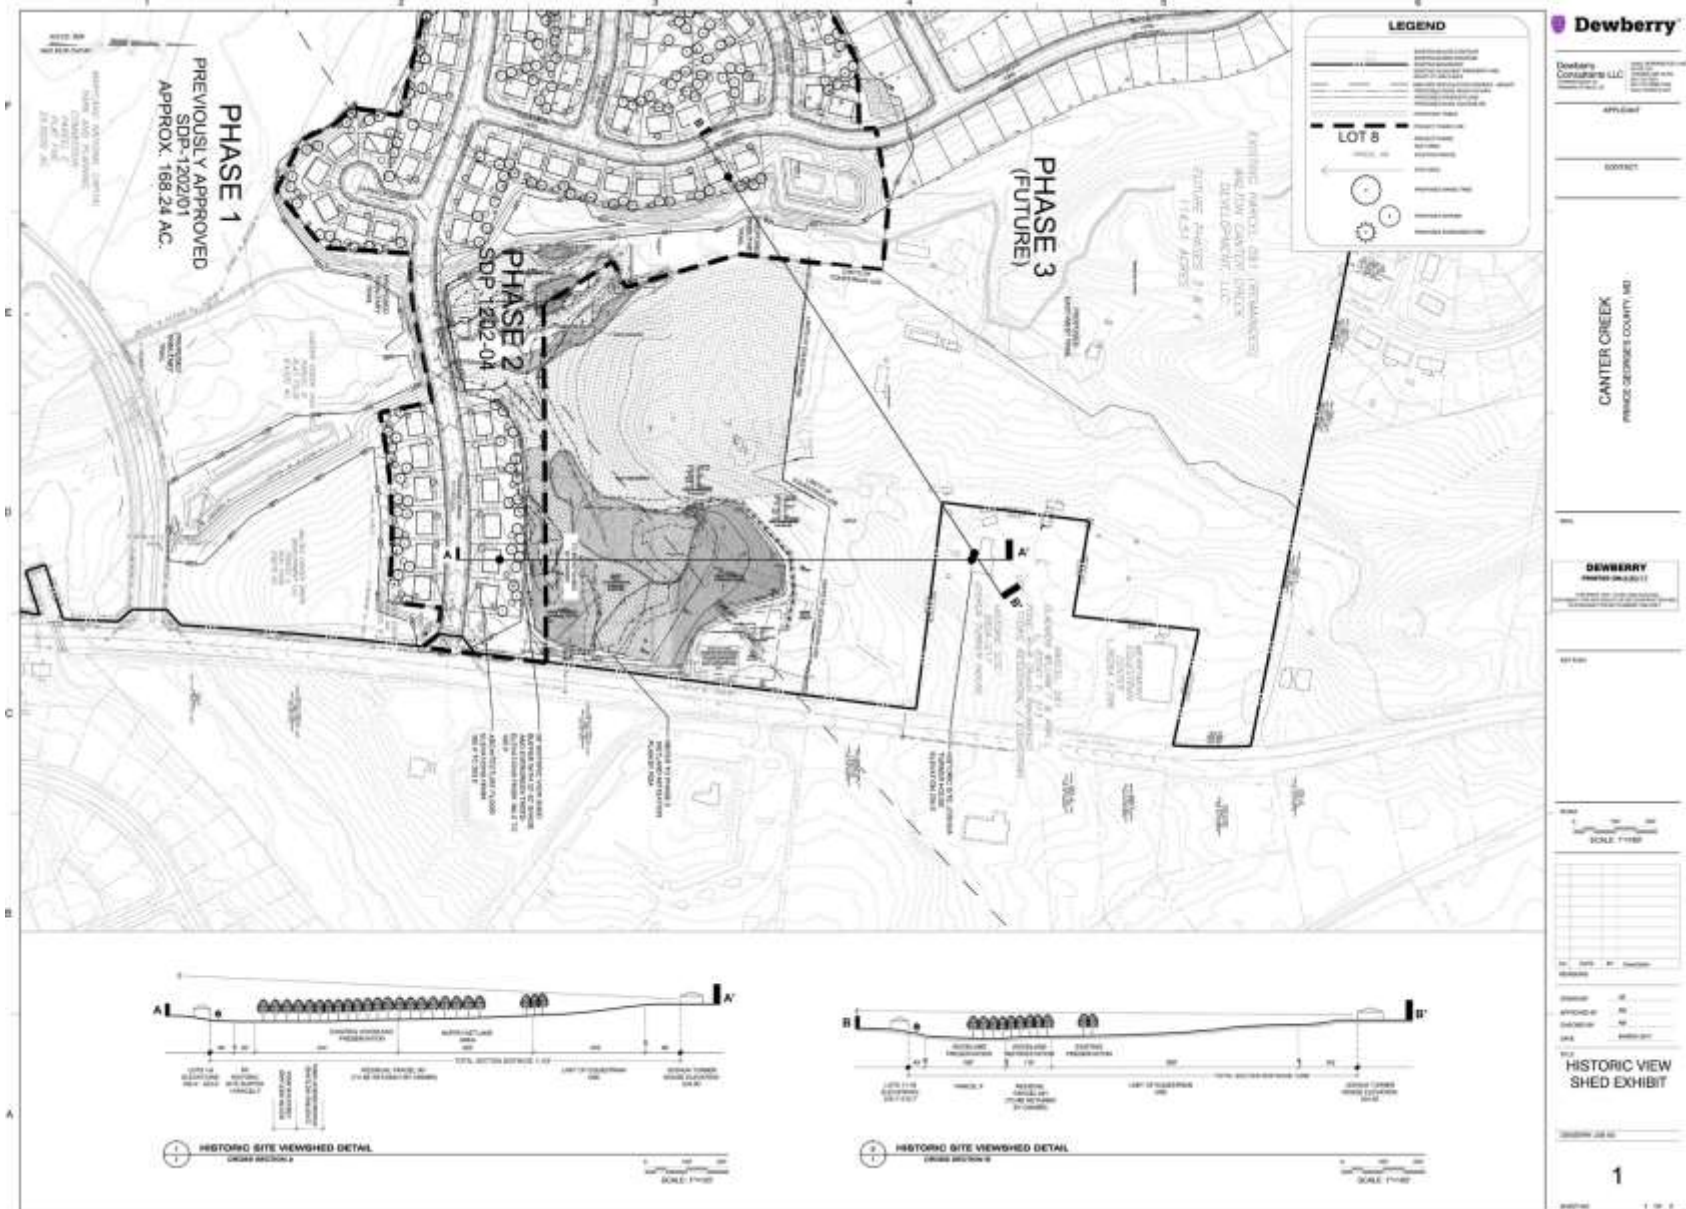

HISTORIC VIEW SHED WITH AERIAL

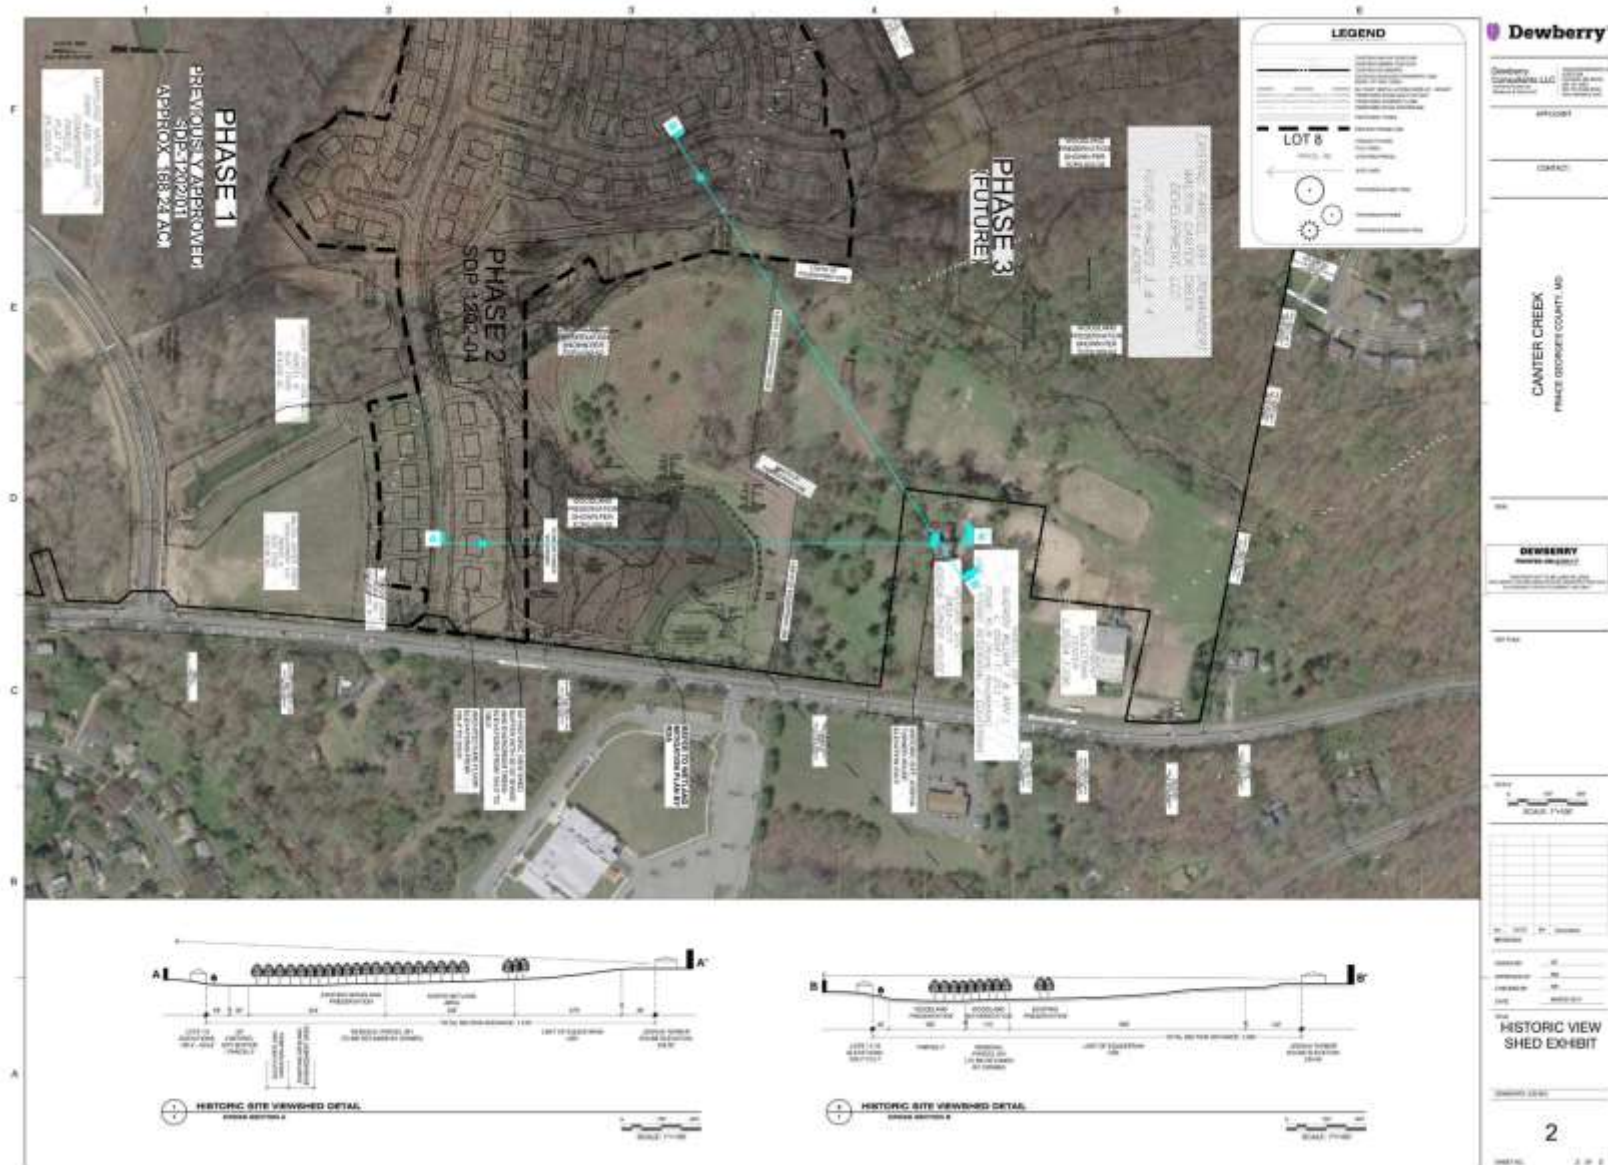

HISTORIC VIEWSHED SECTION A



HISTORIC VIEWSHED SECTION B



VIEW LOOKING SOUTHWEST FROM HISTORIC PROPERTY




VIEW LOOKING SOUTHWEST FROM HISTORIC PROPERTY




ARCHITECTURAL ELEVATIONS - CAROLINA PLACE MODEL



ARCHITECTURAL ELEVATIONS - FLORENCE MODEL

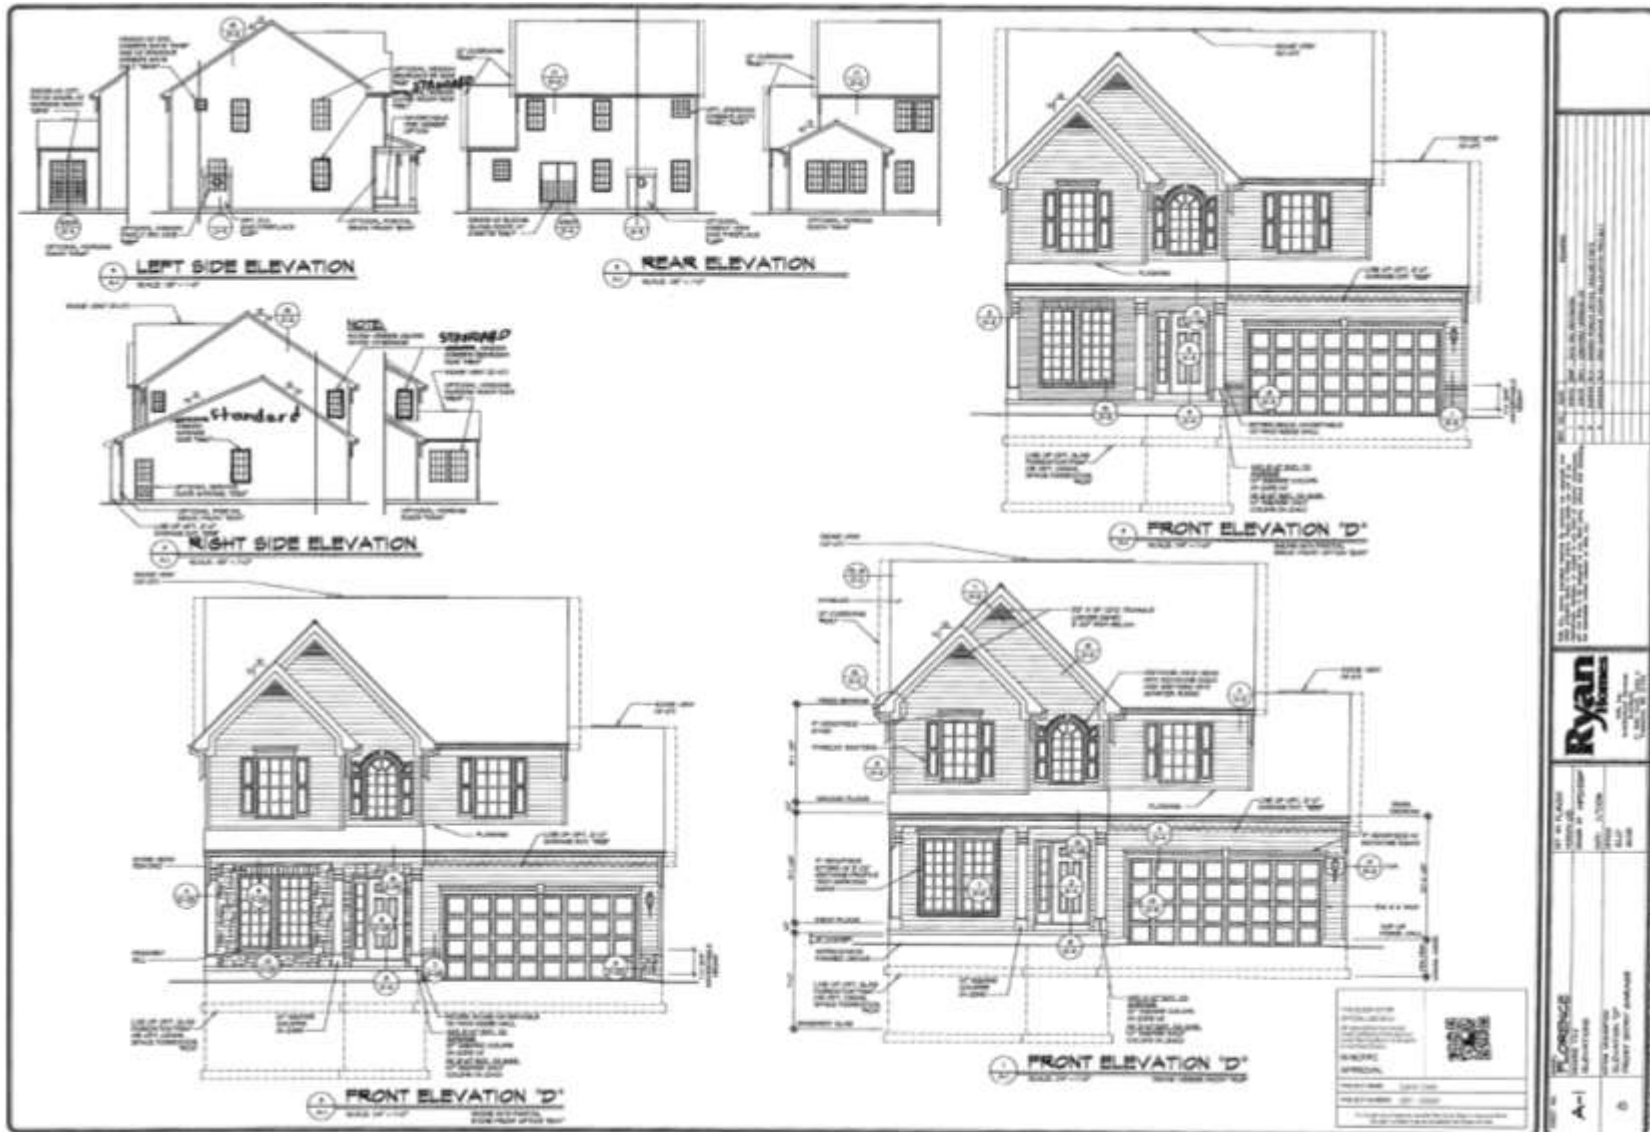

ARCHITECTURAL ELEVATIONS - SIERRA MODEL

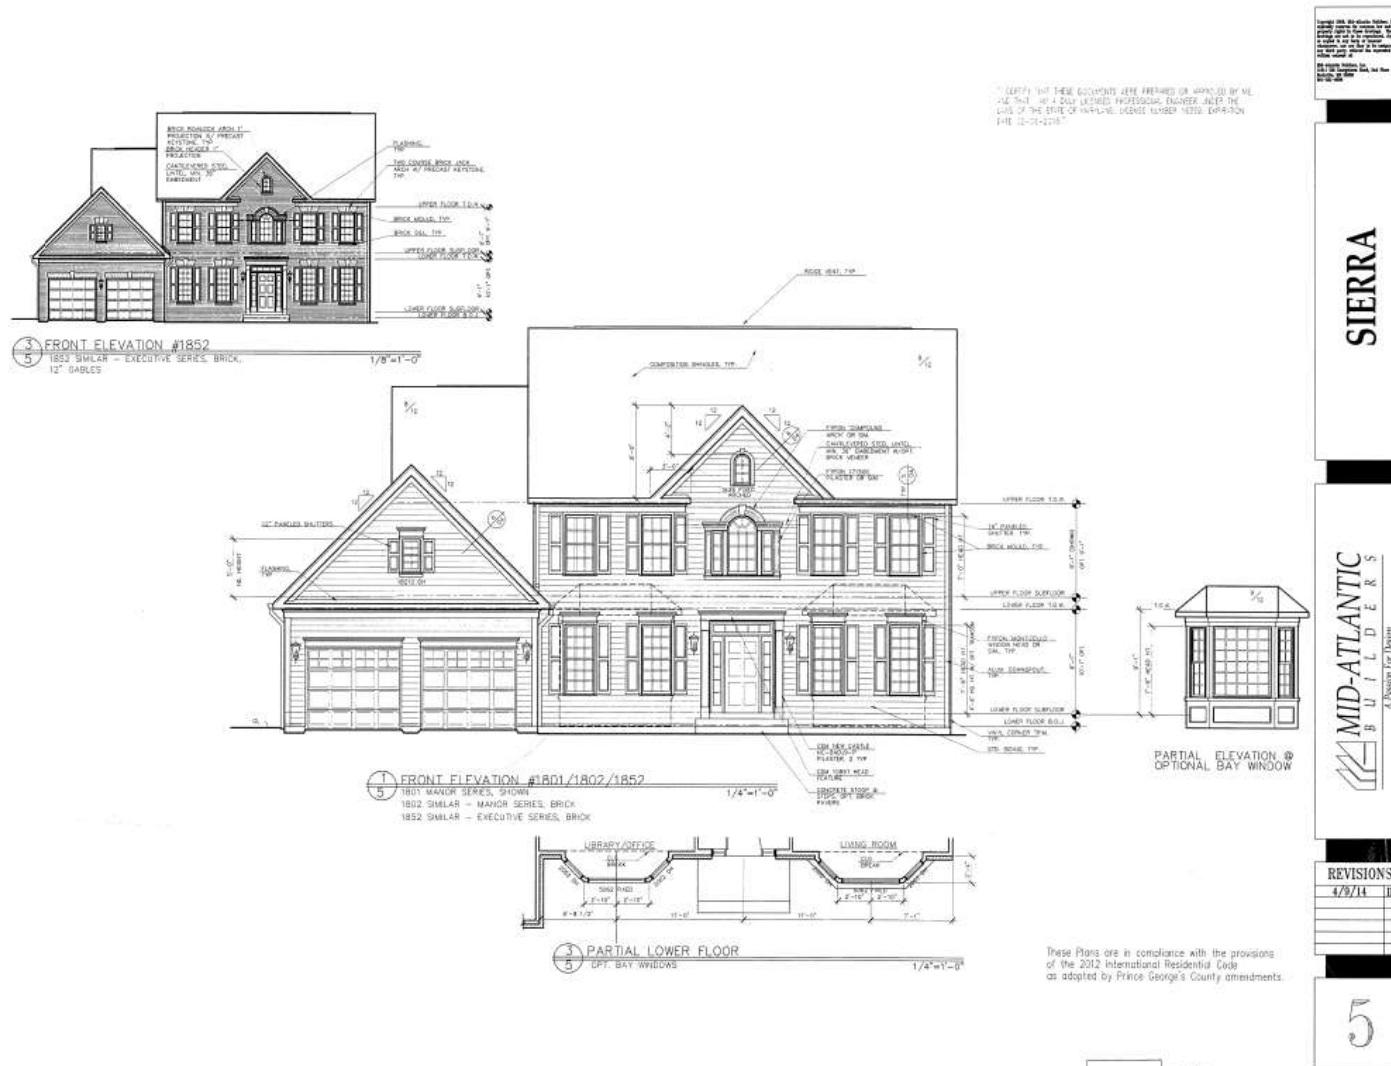



<p>THIS SLIDESHOW IS FOR OFFICIAL USE ONLY</p> <p>For information on the plan examining effort approved by the Maryland Board, go to the online resource.</p> <p>MRCPP</p> <p>APPROVAL</p>	
<p>PROJECT NAME: Cancer Care</p> <p>PROJECT NUMBER: GDP - 1202-01</p> <p>For questions or comments, please contact the Project Manager or Approval Officer. Additional documents may be found at the Project Manager's website.</p> <p>DATE APPROVED: 8/20/12</p>	

30