


ITEM: 8


CASE: INFRASTRUCTURE SDP-1601

**PARKSIDE (FORMERLY SMITH HOME FARMS),
SECTION 4
PARCELS 120 AND 154**


GENERAL LOCATION MAP

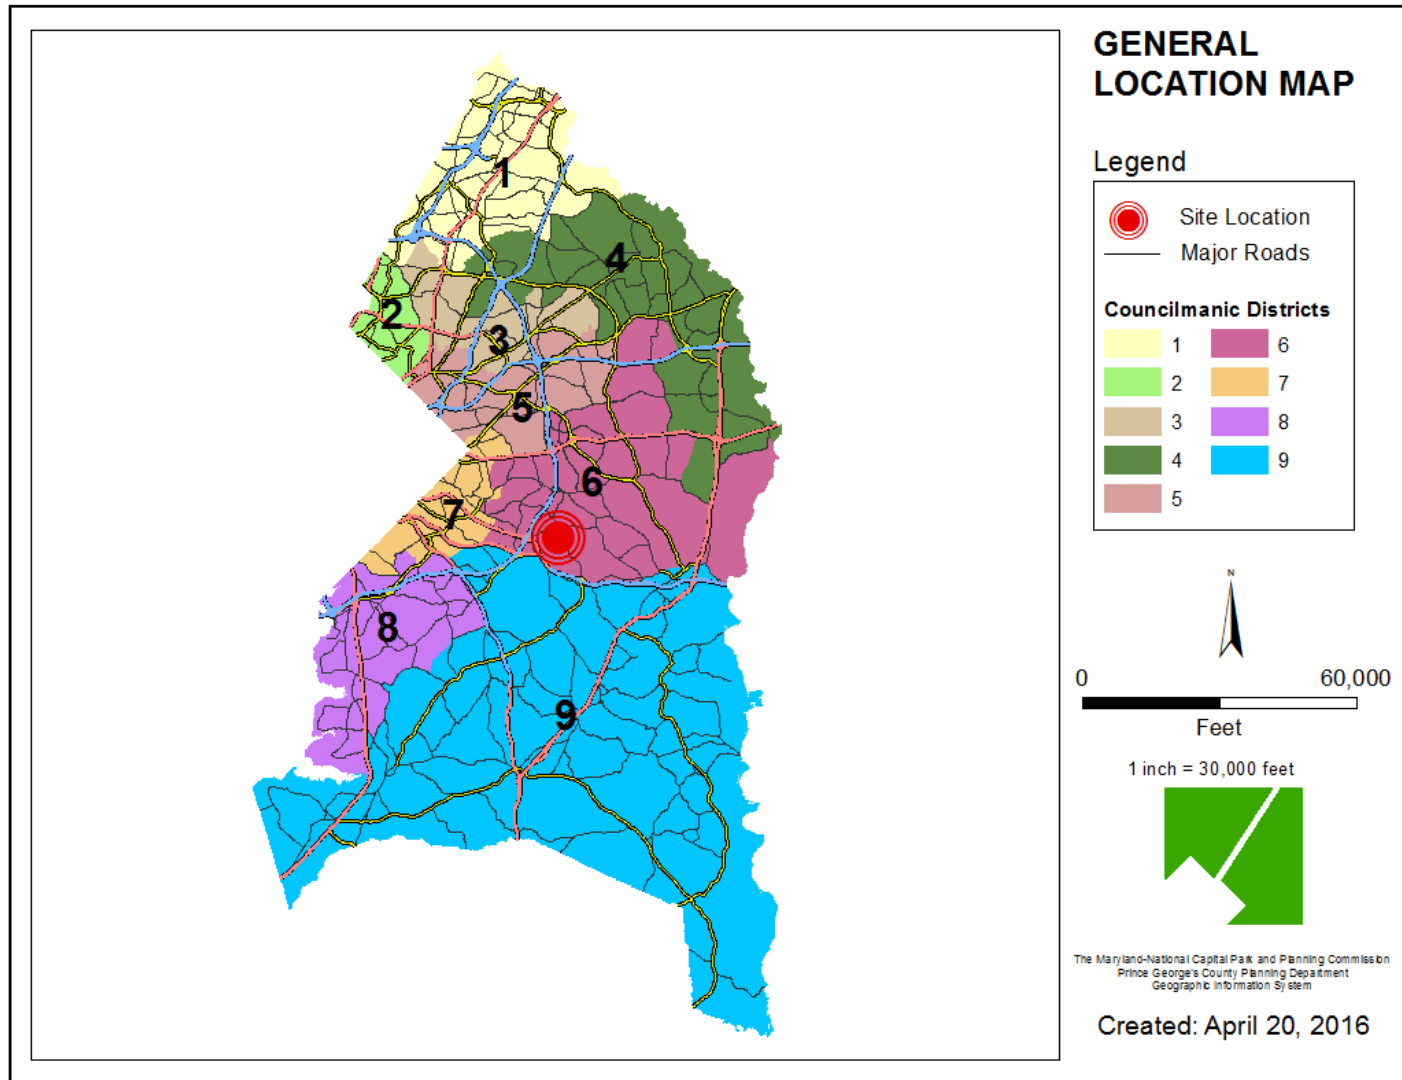


SITE VICINITY

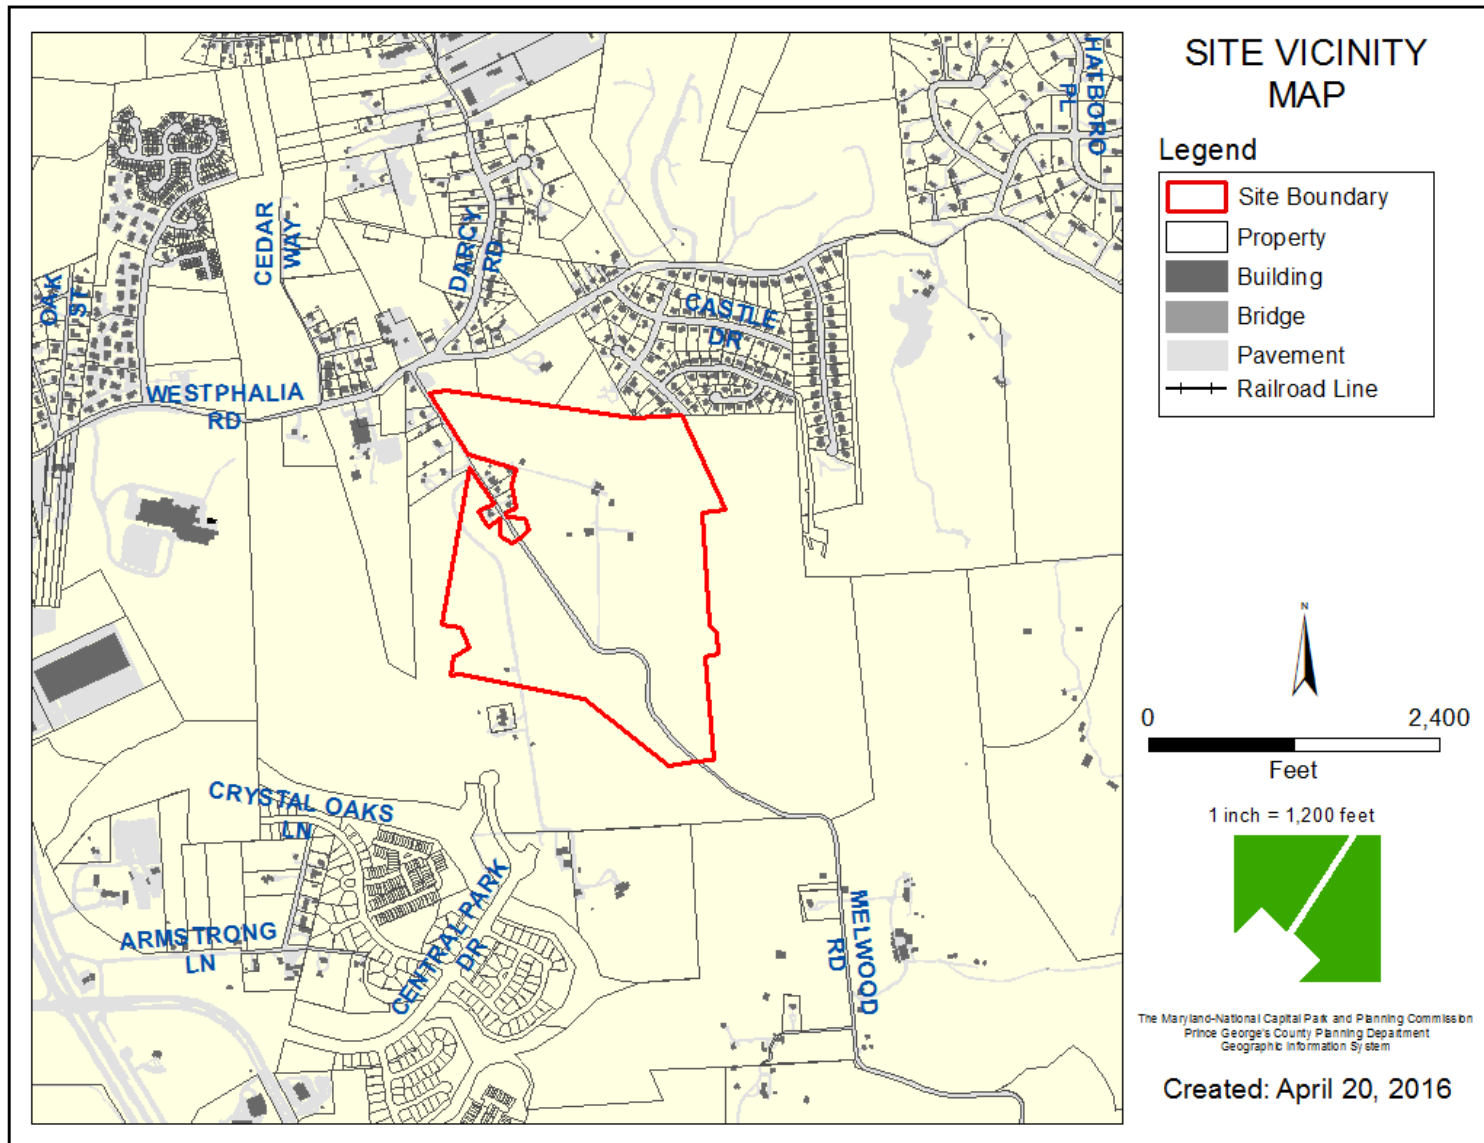


ZONING MAP

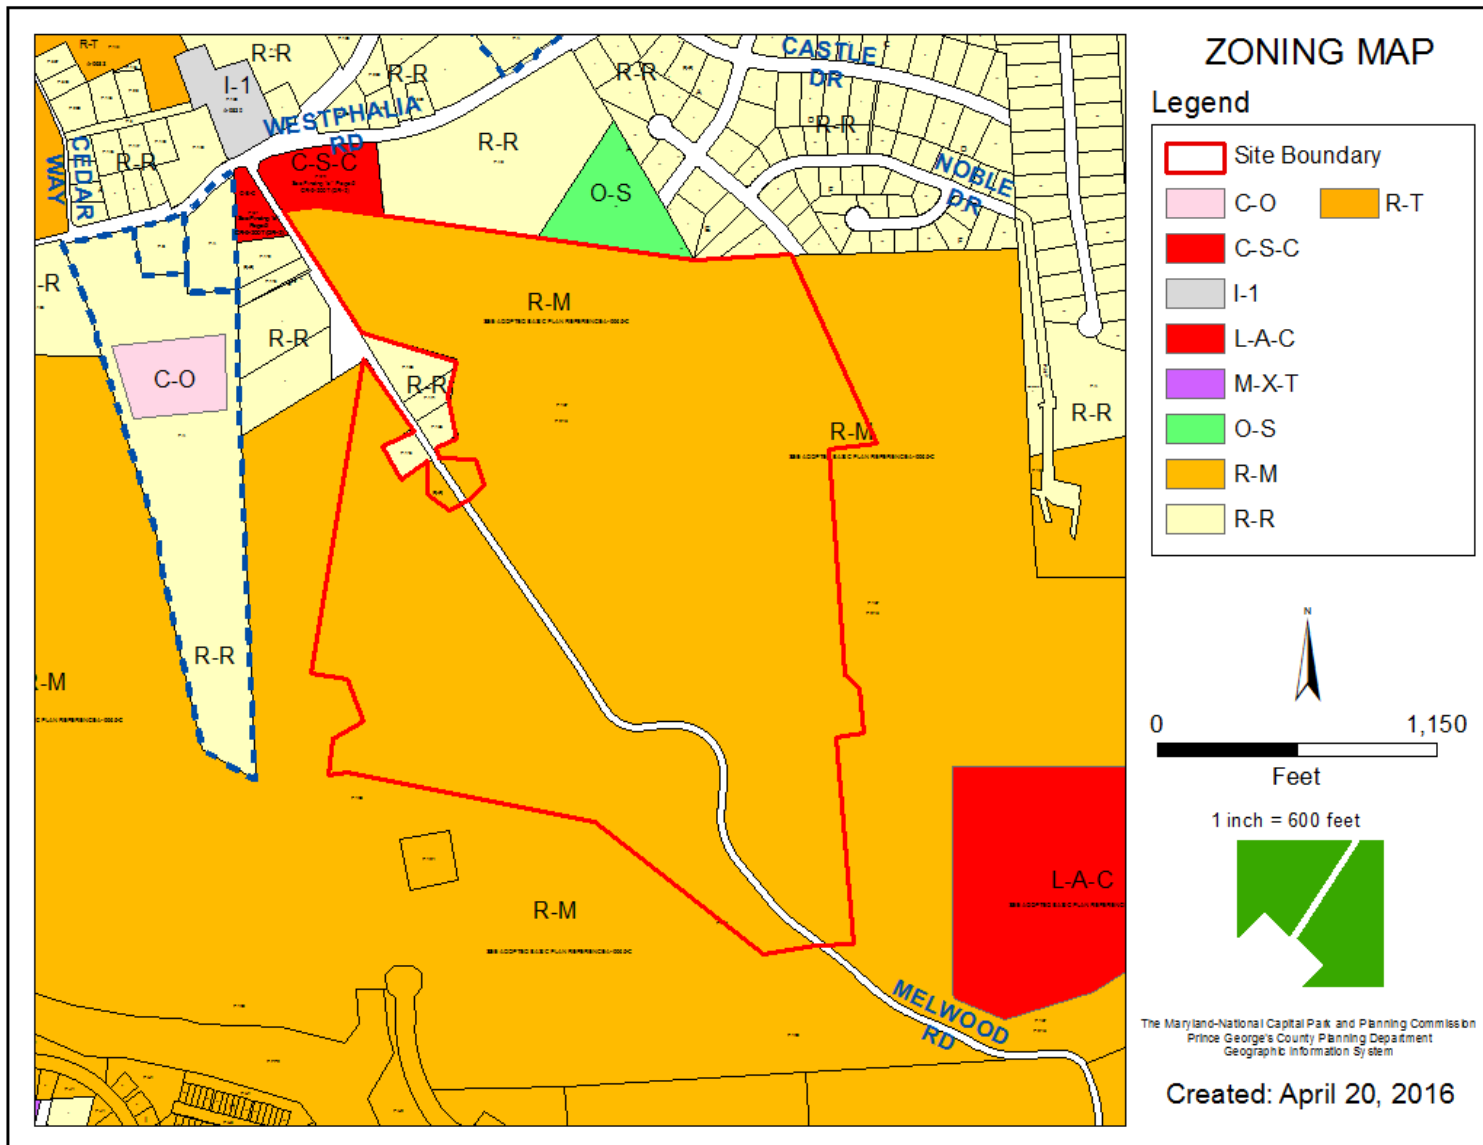


AERIAL MAP

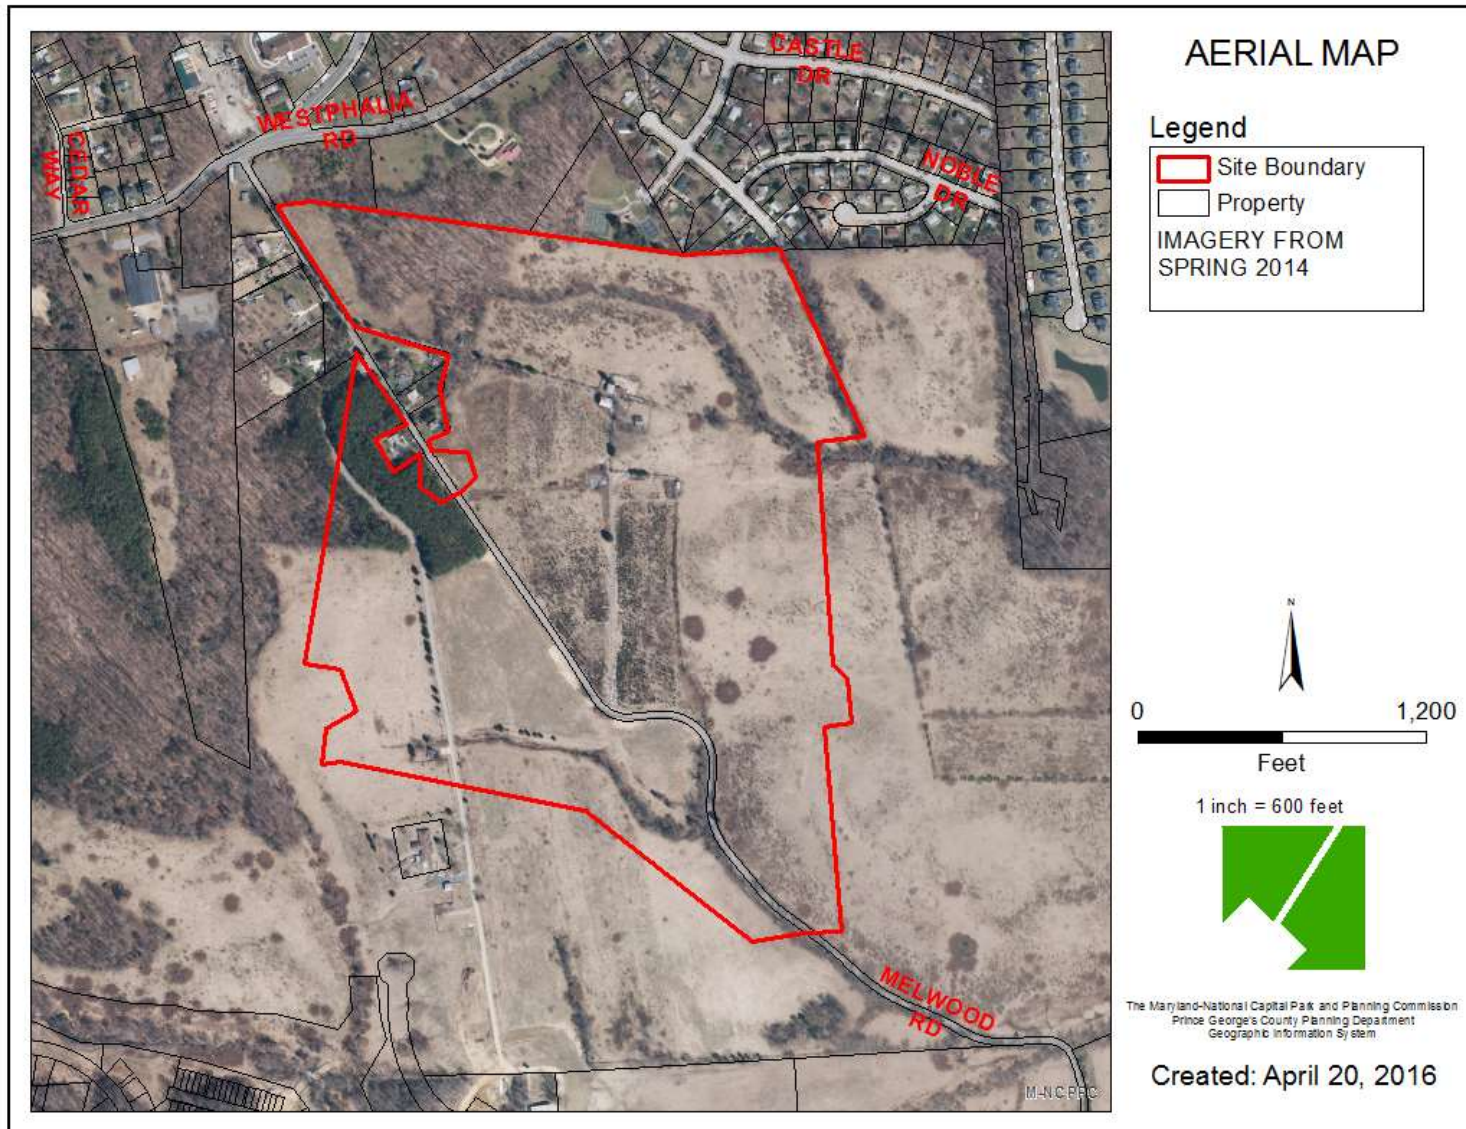


SITE MAP

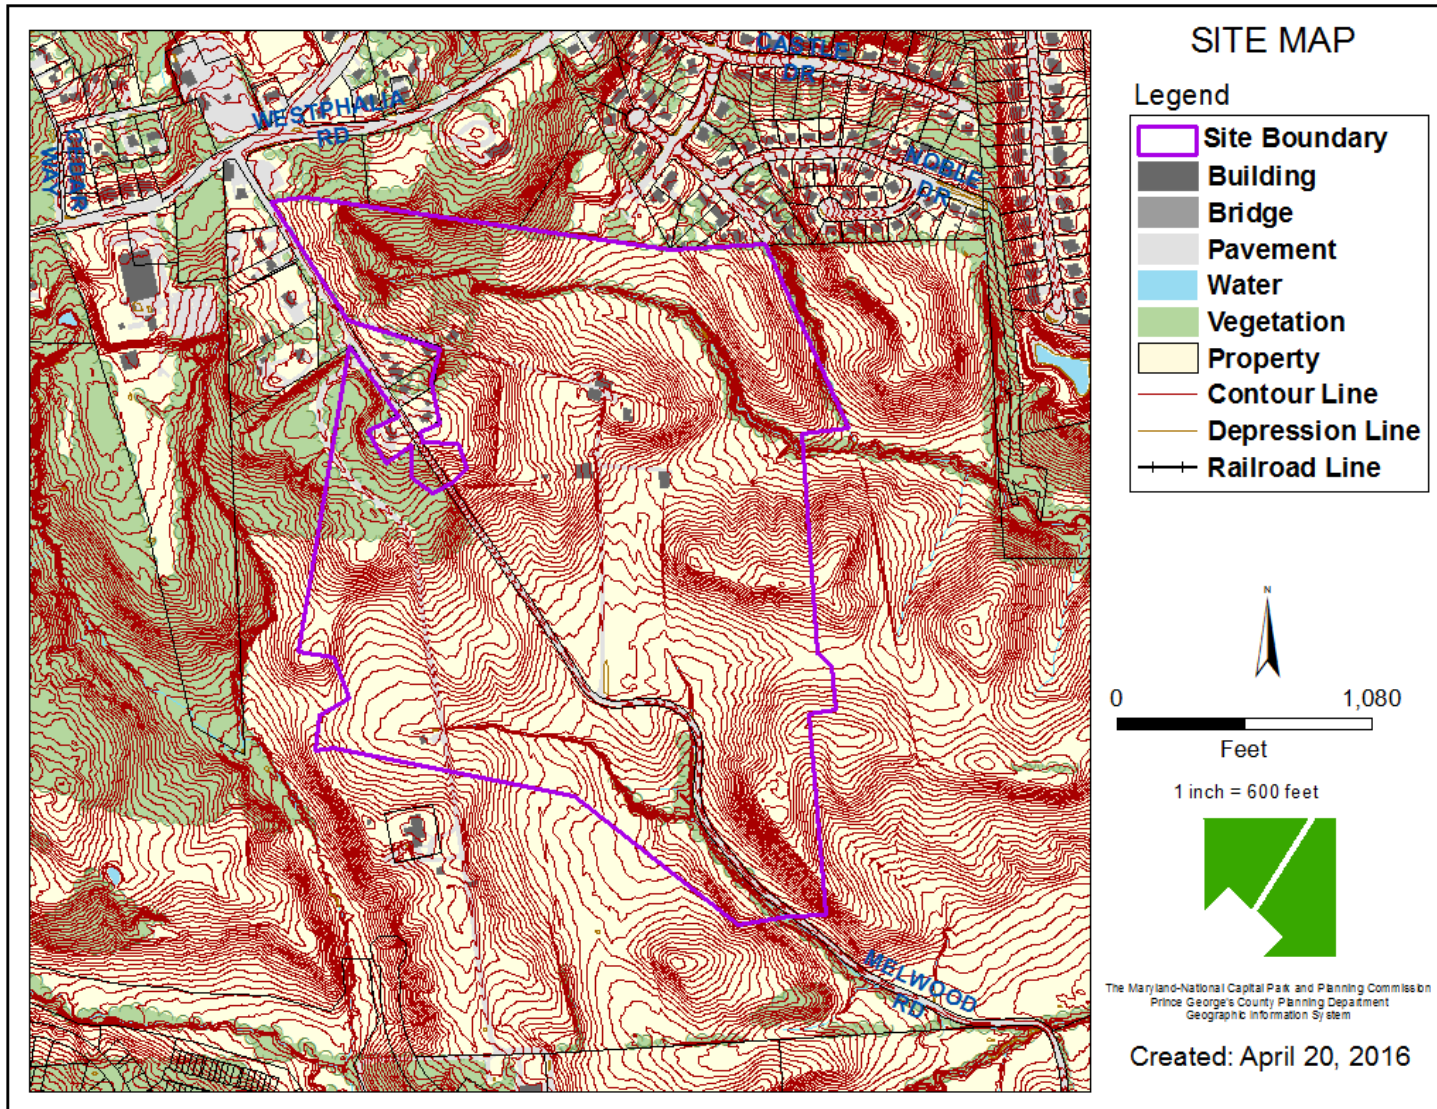

MASTER PLAN RIGHT-OF-WAY MAP

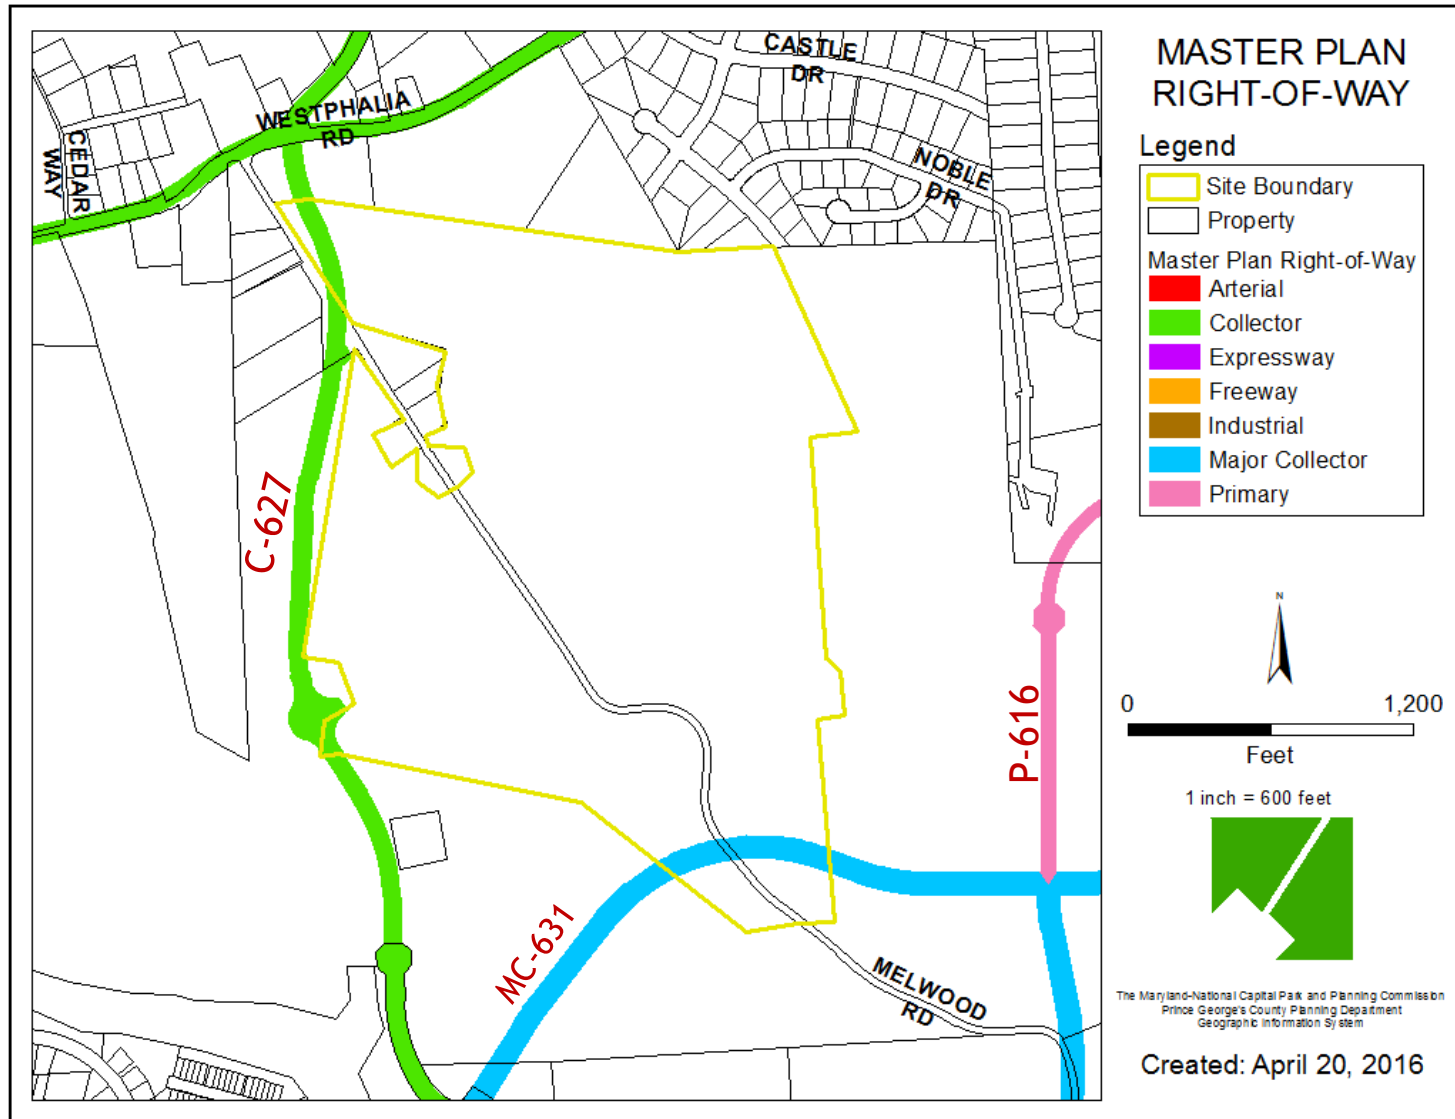

OVERALL PARKSIDE DEVELOPMENT

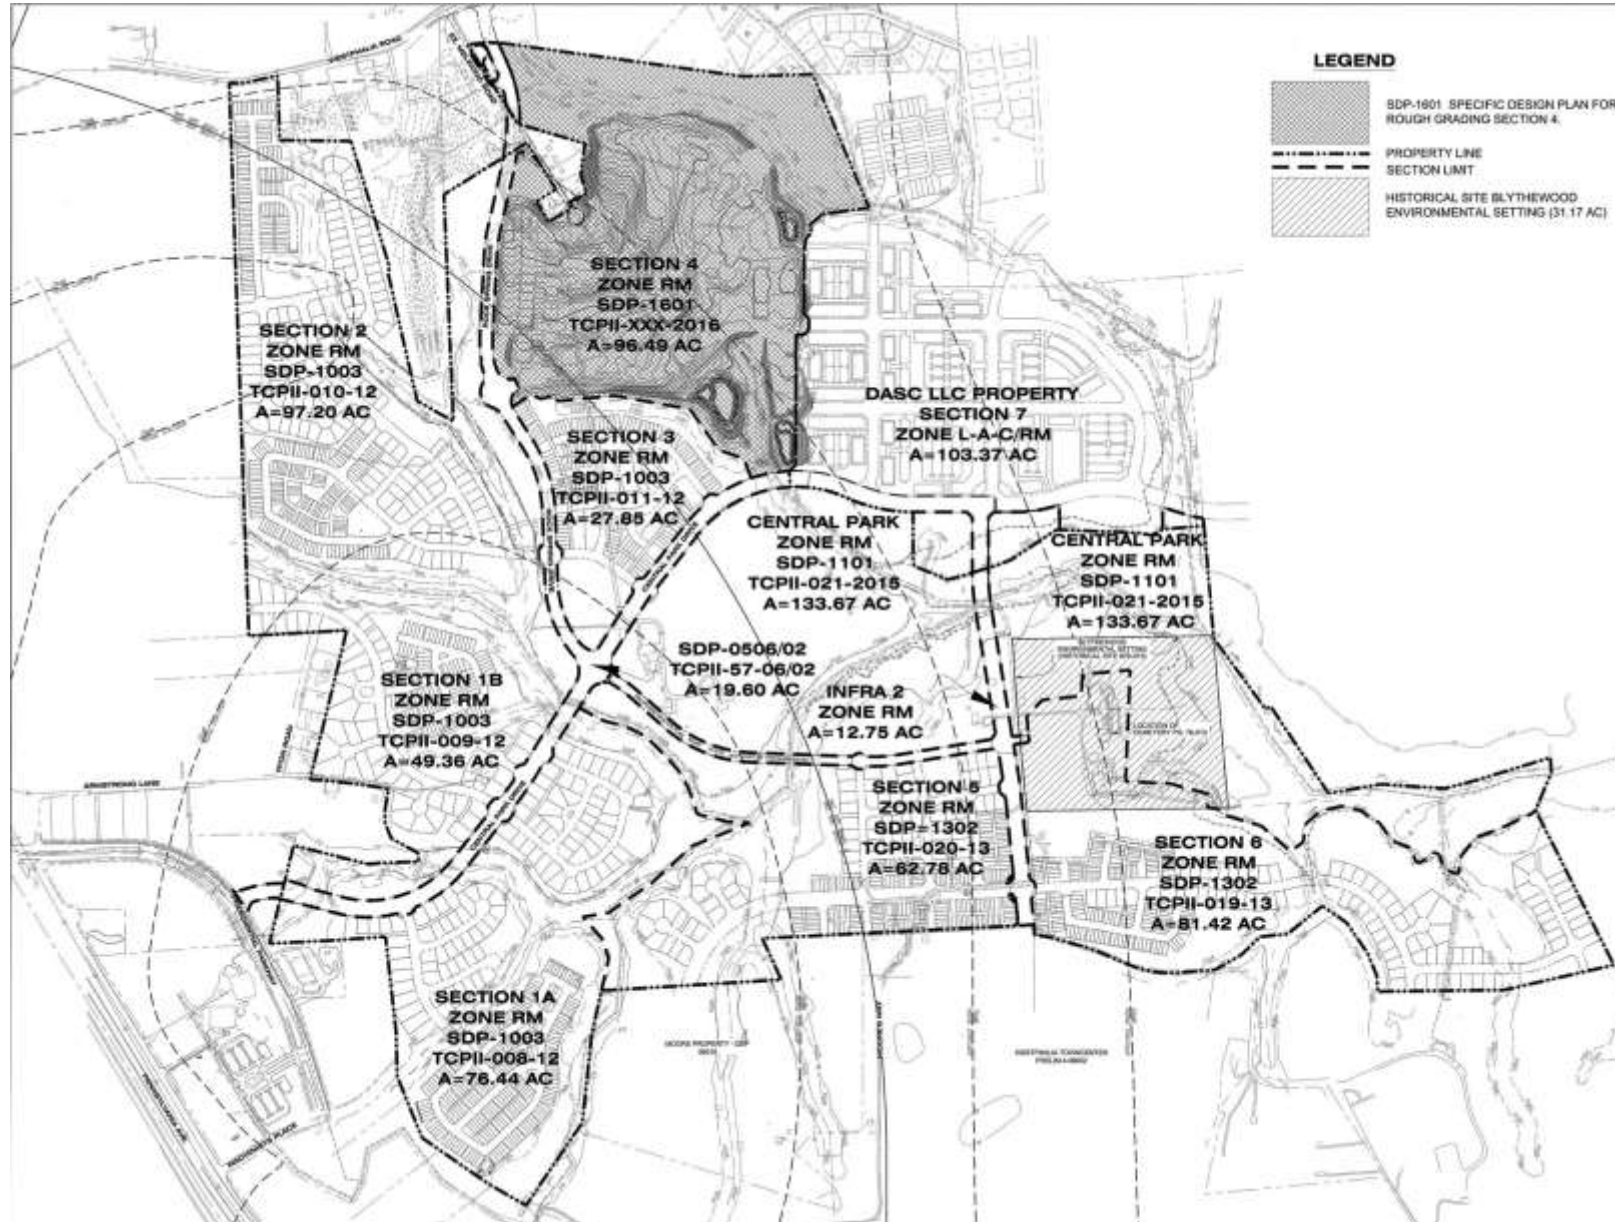

SECTION 4 SDP FOR INFRASTRUCTURE

