


ITEM: 5 & 6


CASE: SDP-1605

CANTER CREEK, PHASE II, III, IV


GENERAL LOCATION MAP

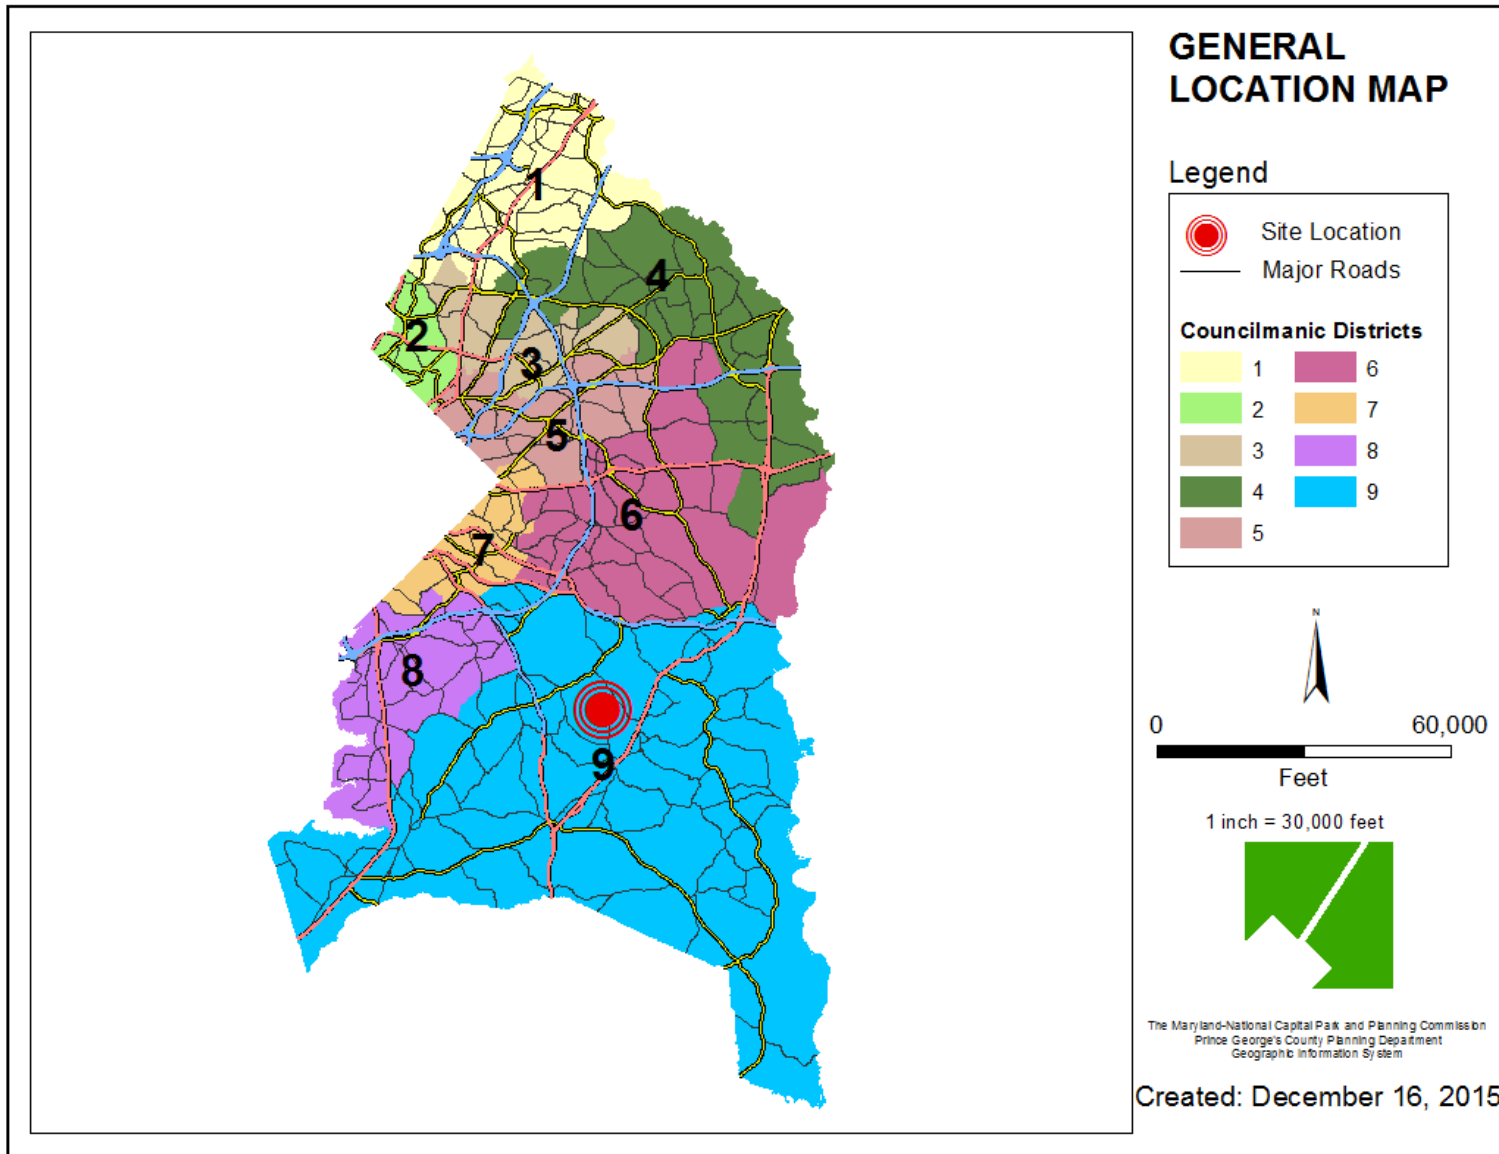


SITE VICINITY

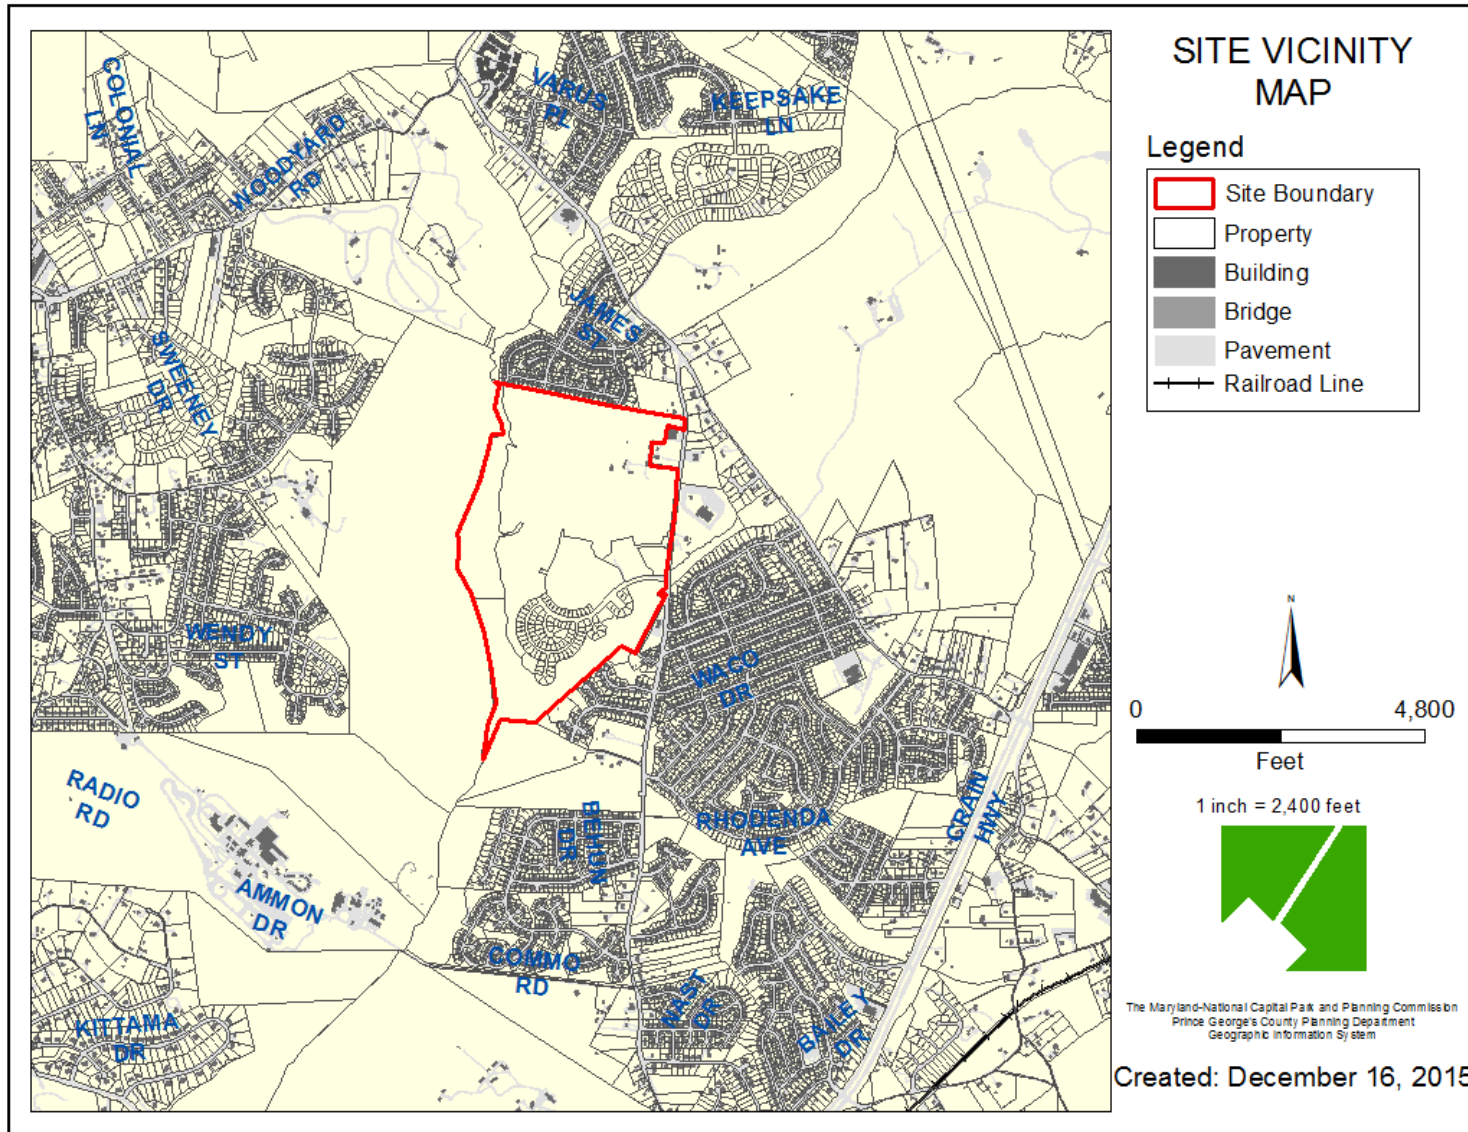


ZONING MAP

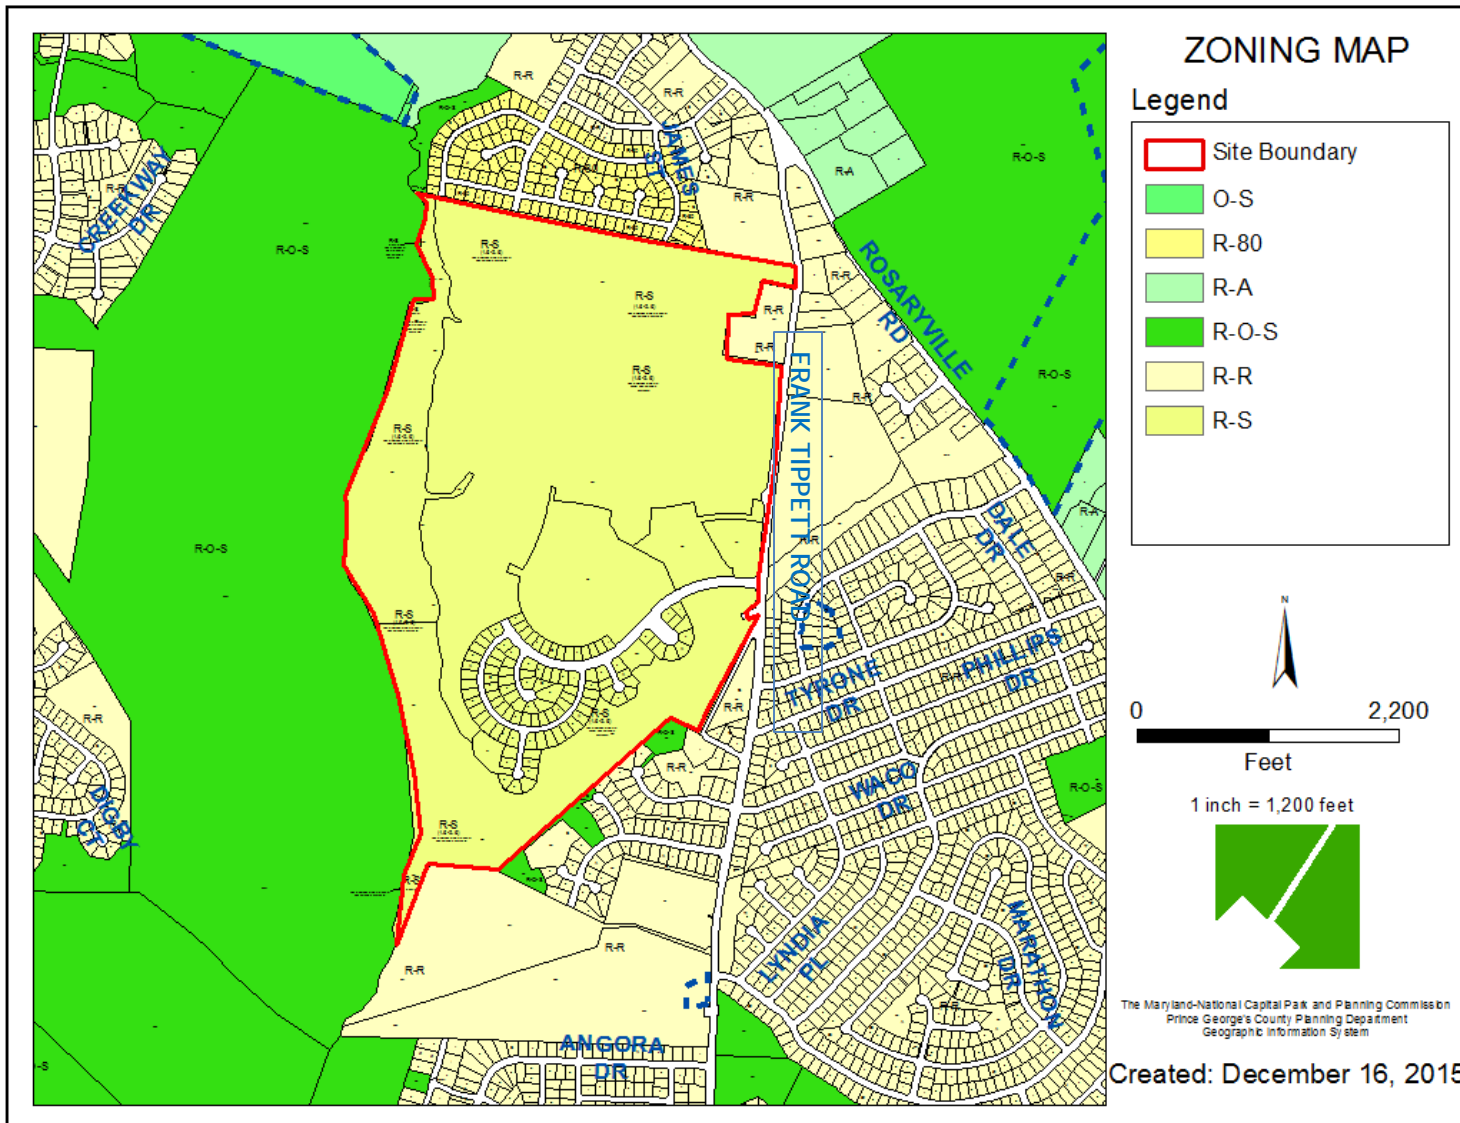


OVERLAY MAP

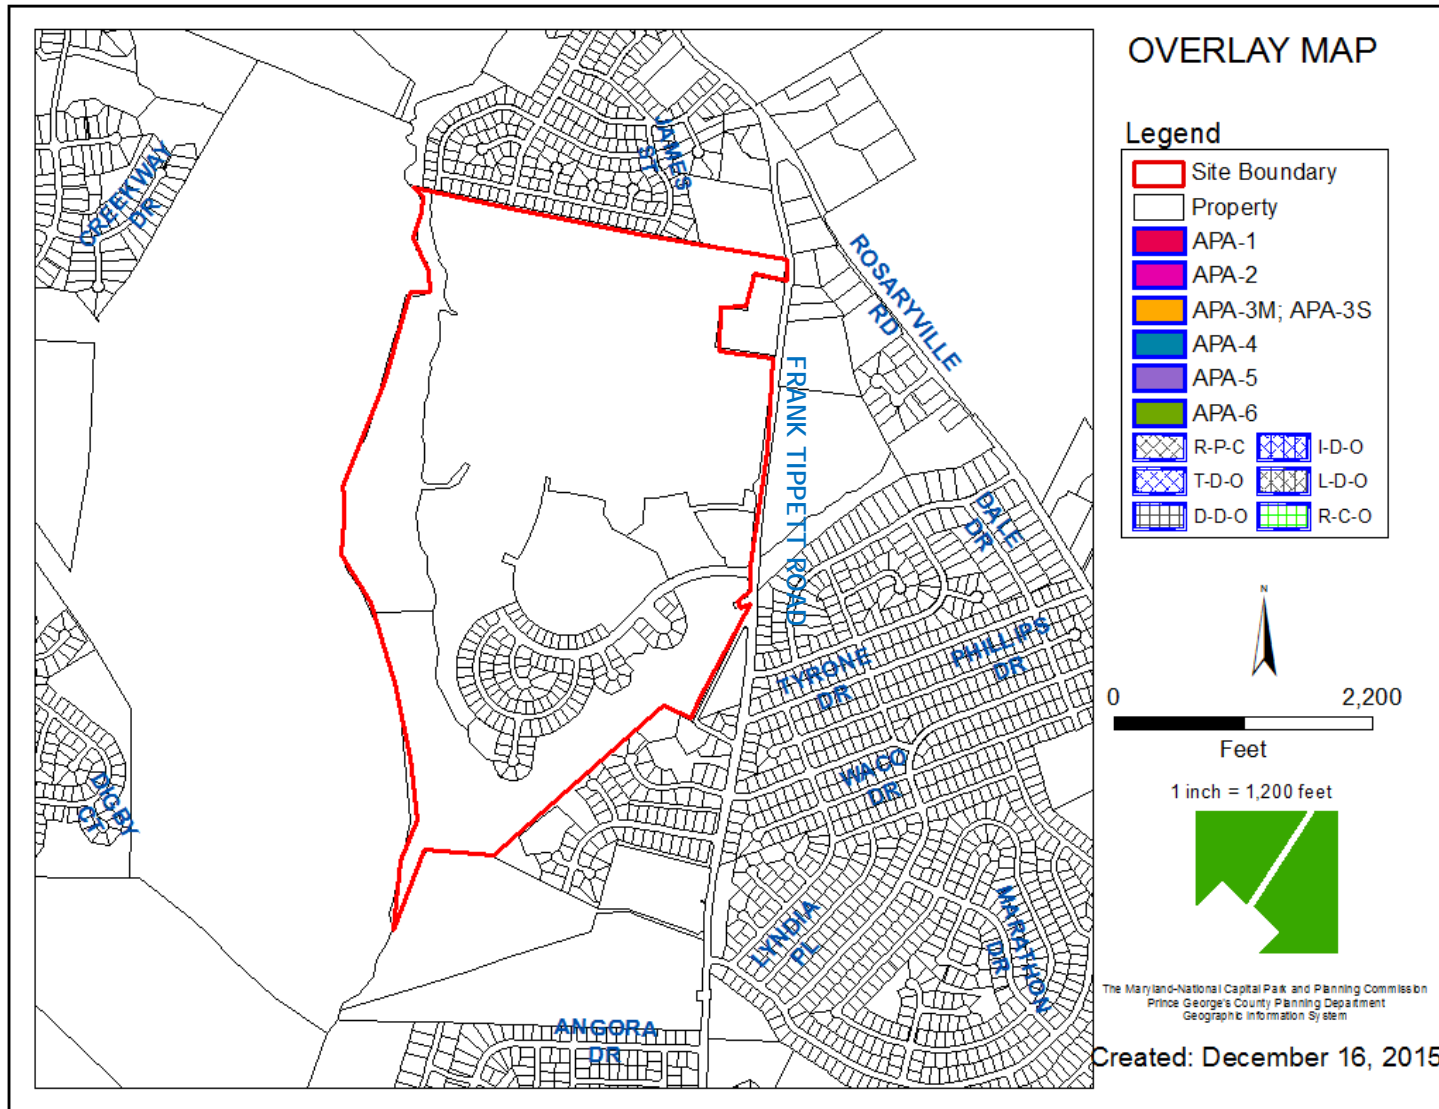


AERIAL MAP

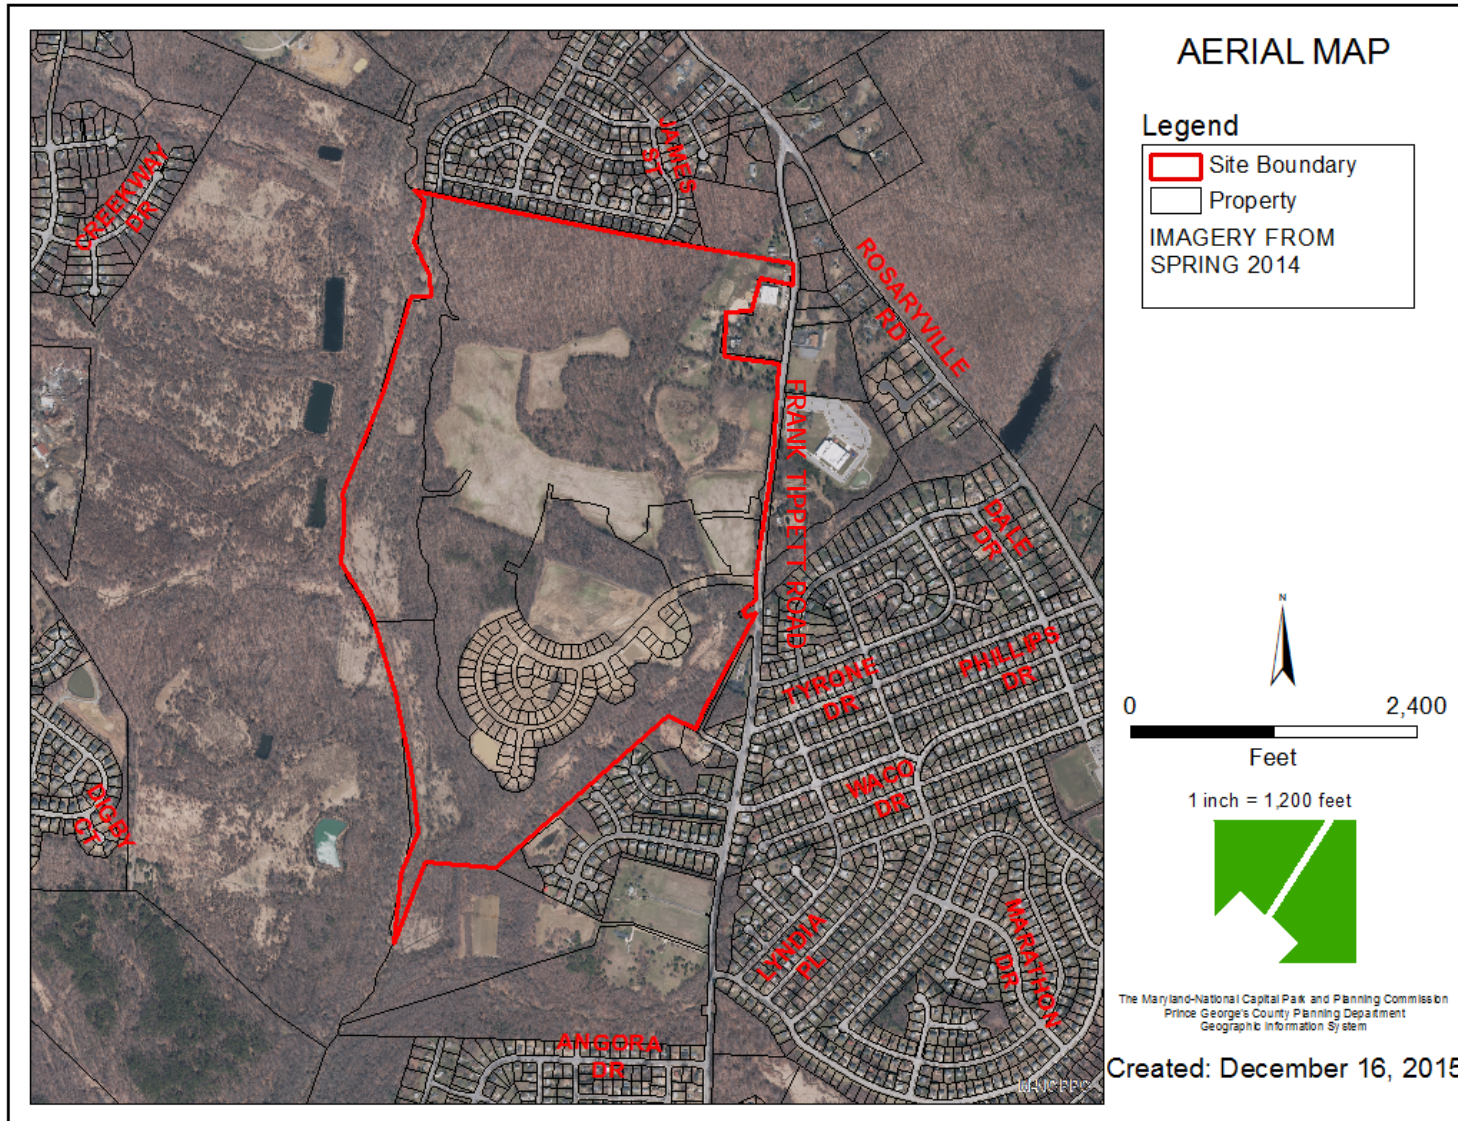

SITE MAP

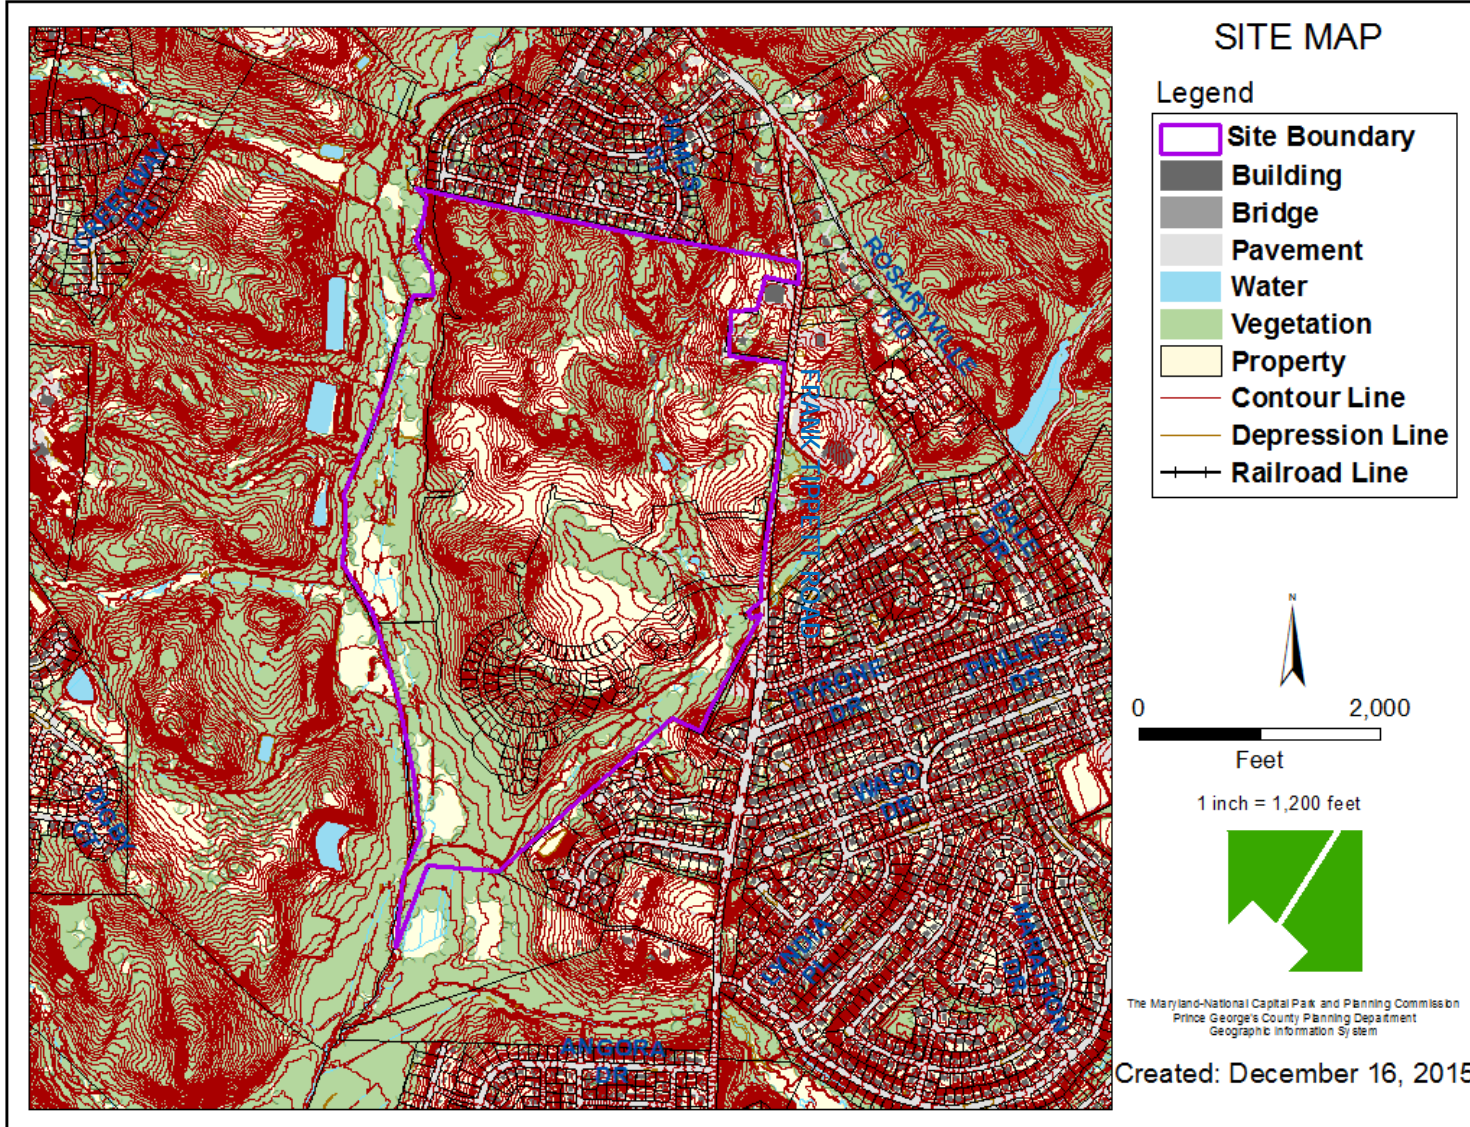

MASTER PLAN RIGHT-OF-WAY MAP

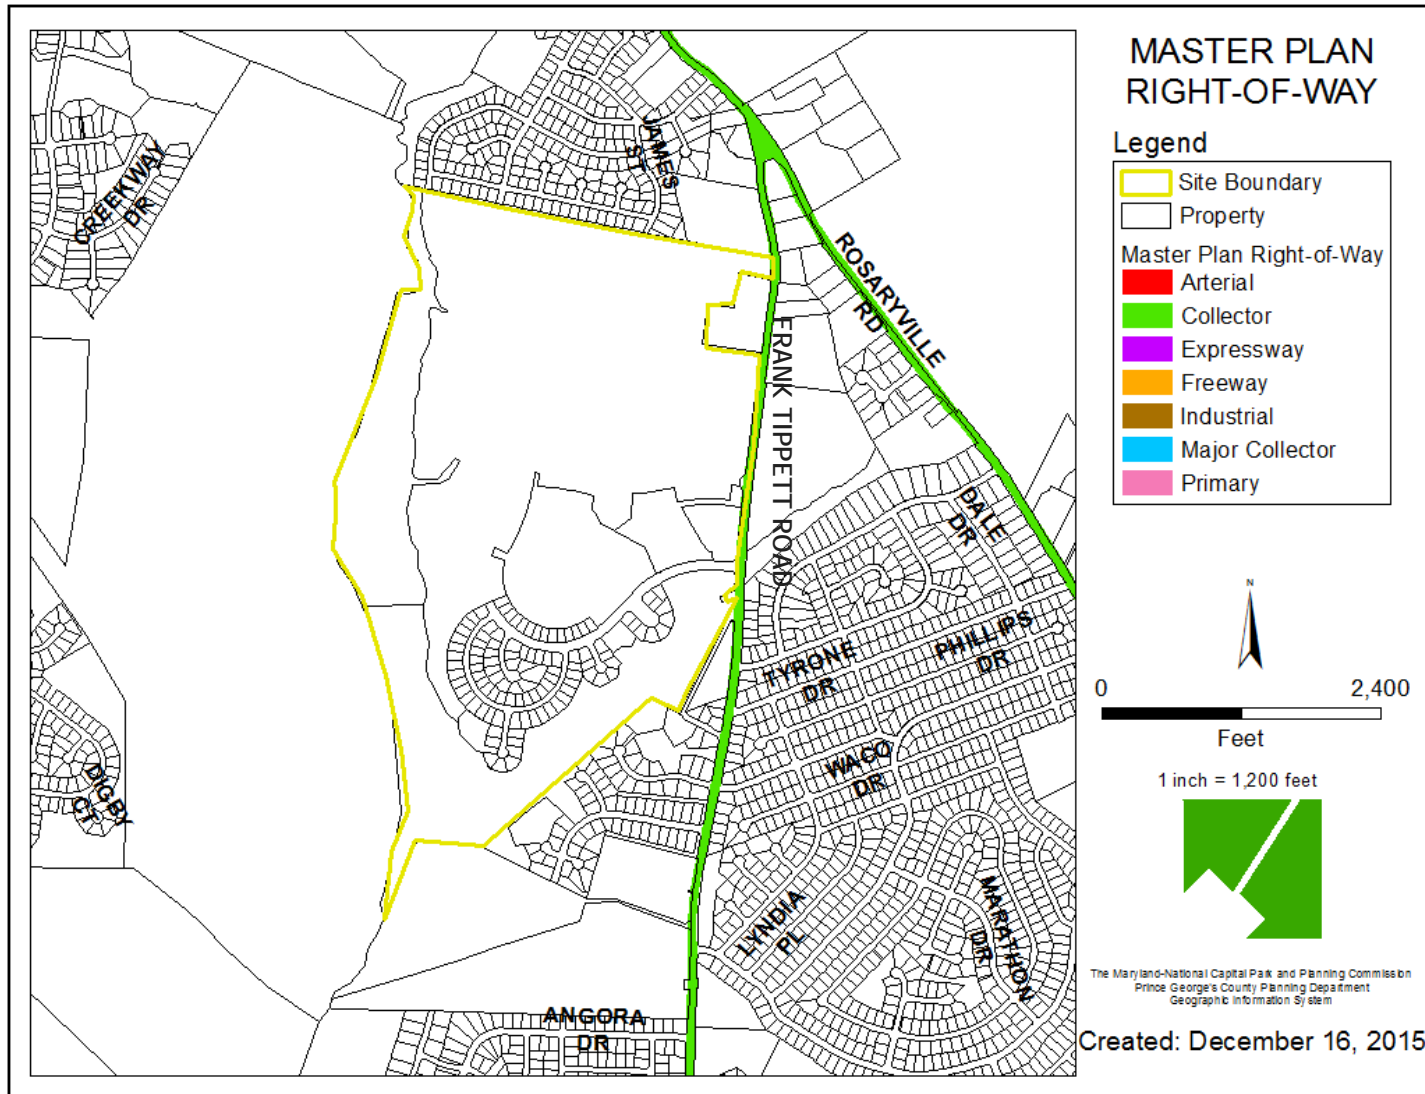

RENDERED LANDSCAPE PLAN



FUTURE FULL SCALE SPECIFIC DESIGN PLAN



SPECIFIC DESIGN PLAN FOR INFRASTRUCTURE

