


ITEM: 4D

CASE: SE-4823


RESURRECTION CEMETERY

THE PRINCE GEORGE'S COUNTY PLANNING DEPARTMENT


GENERAL LOCATION MAP

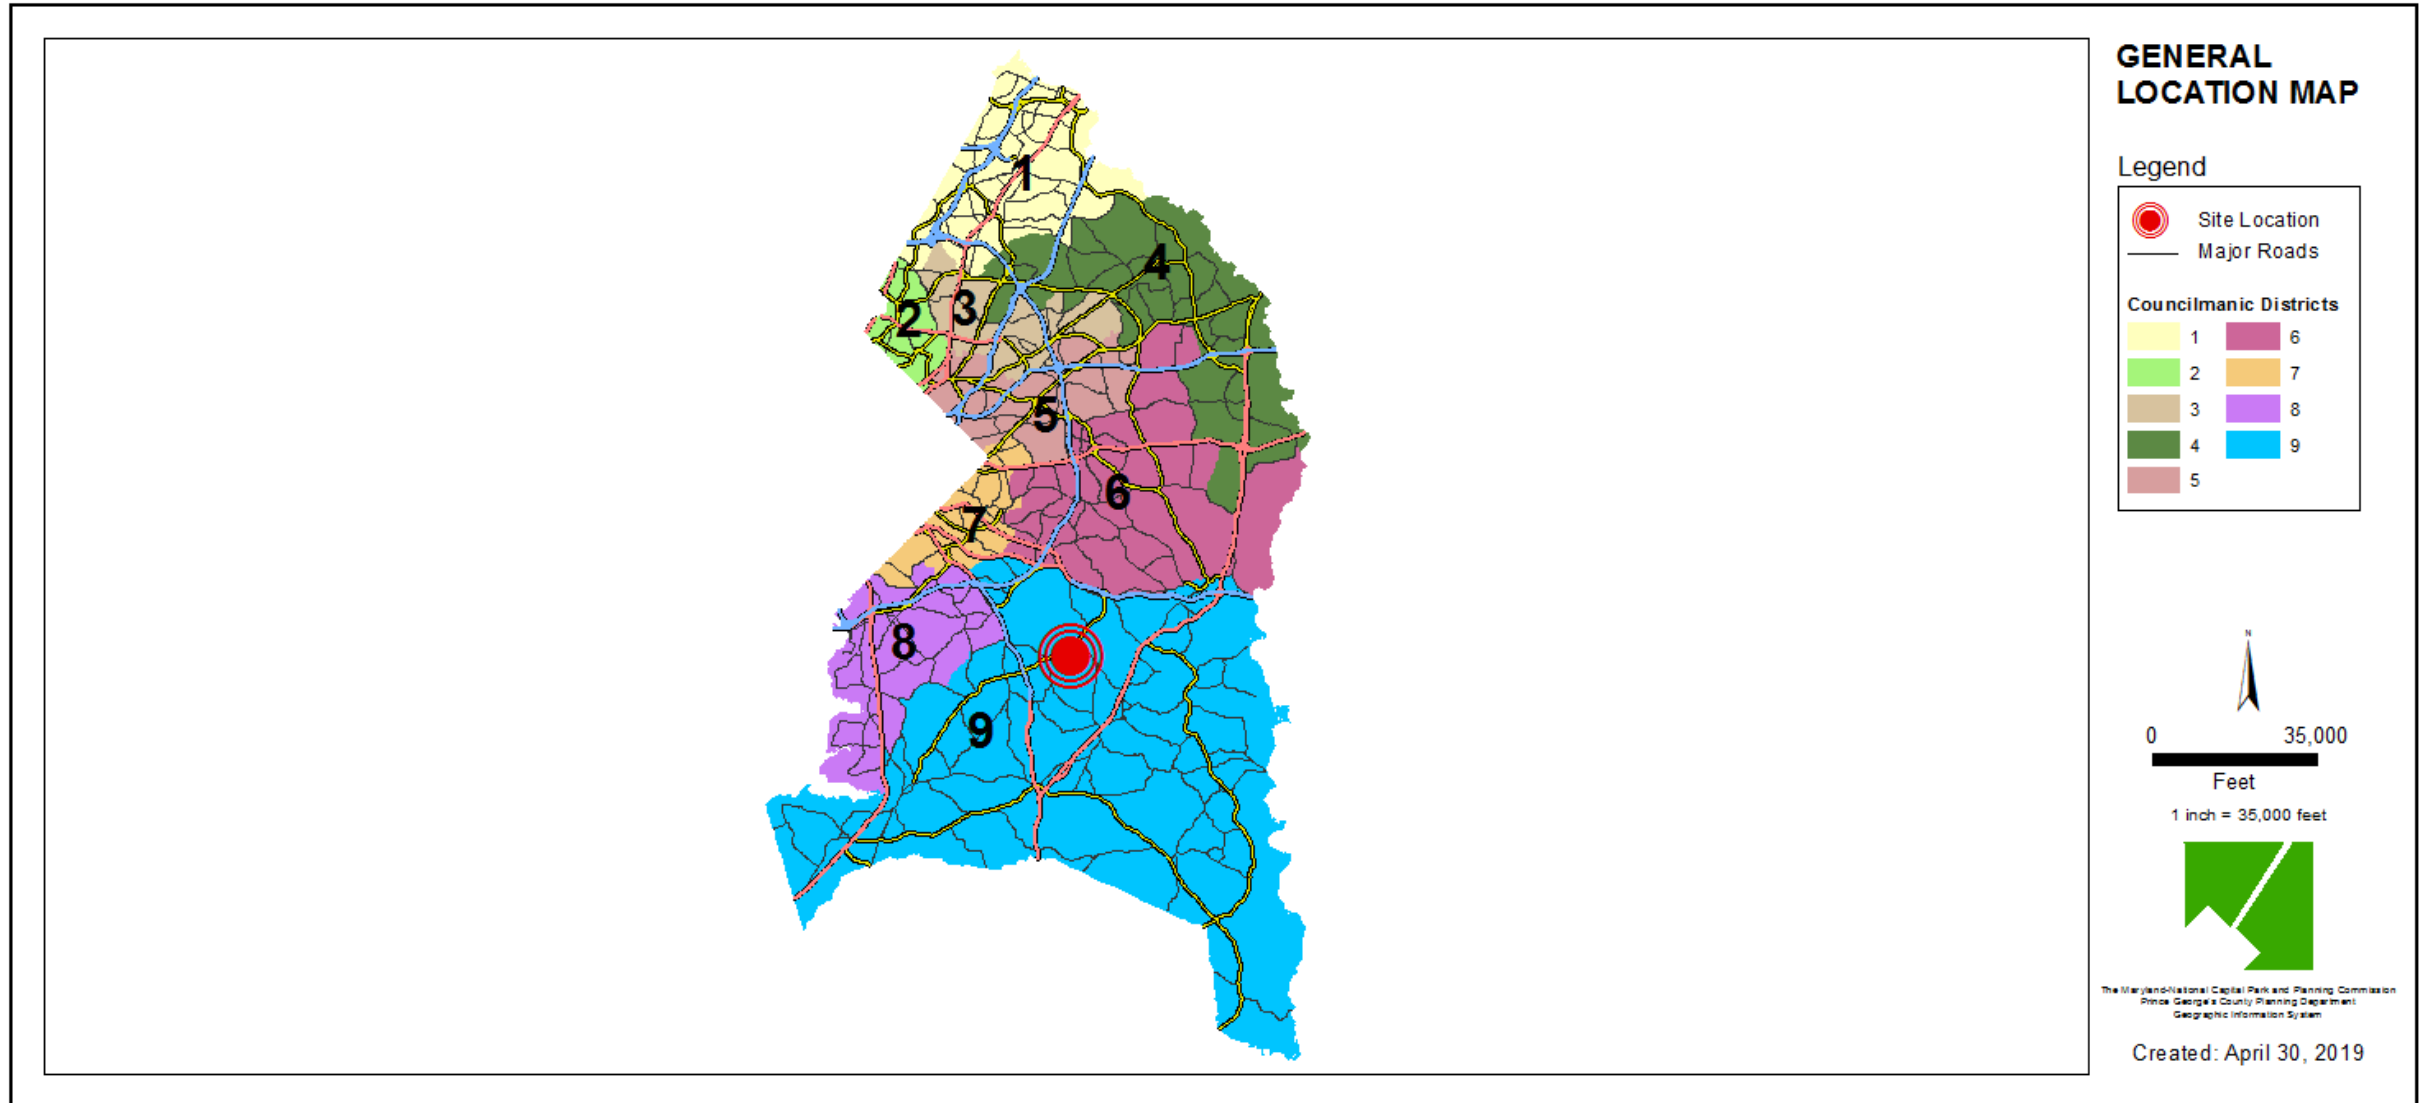


SITE VICINITY

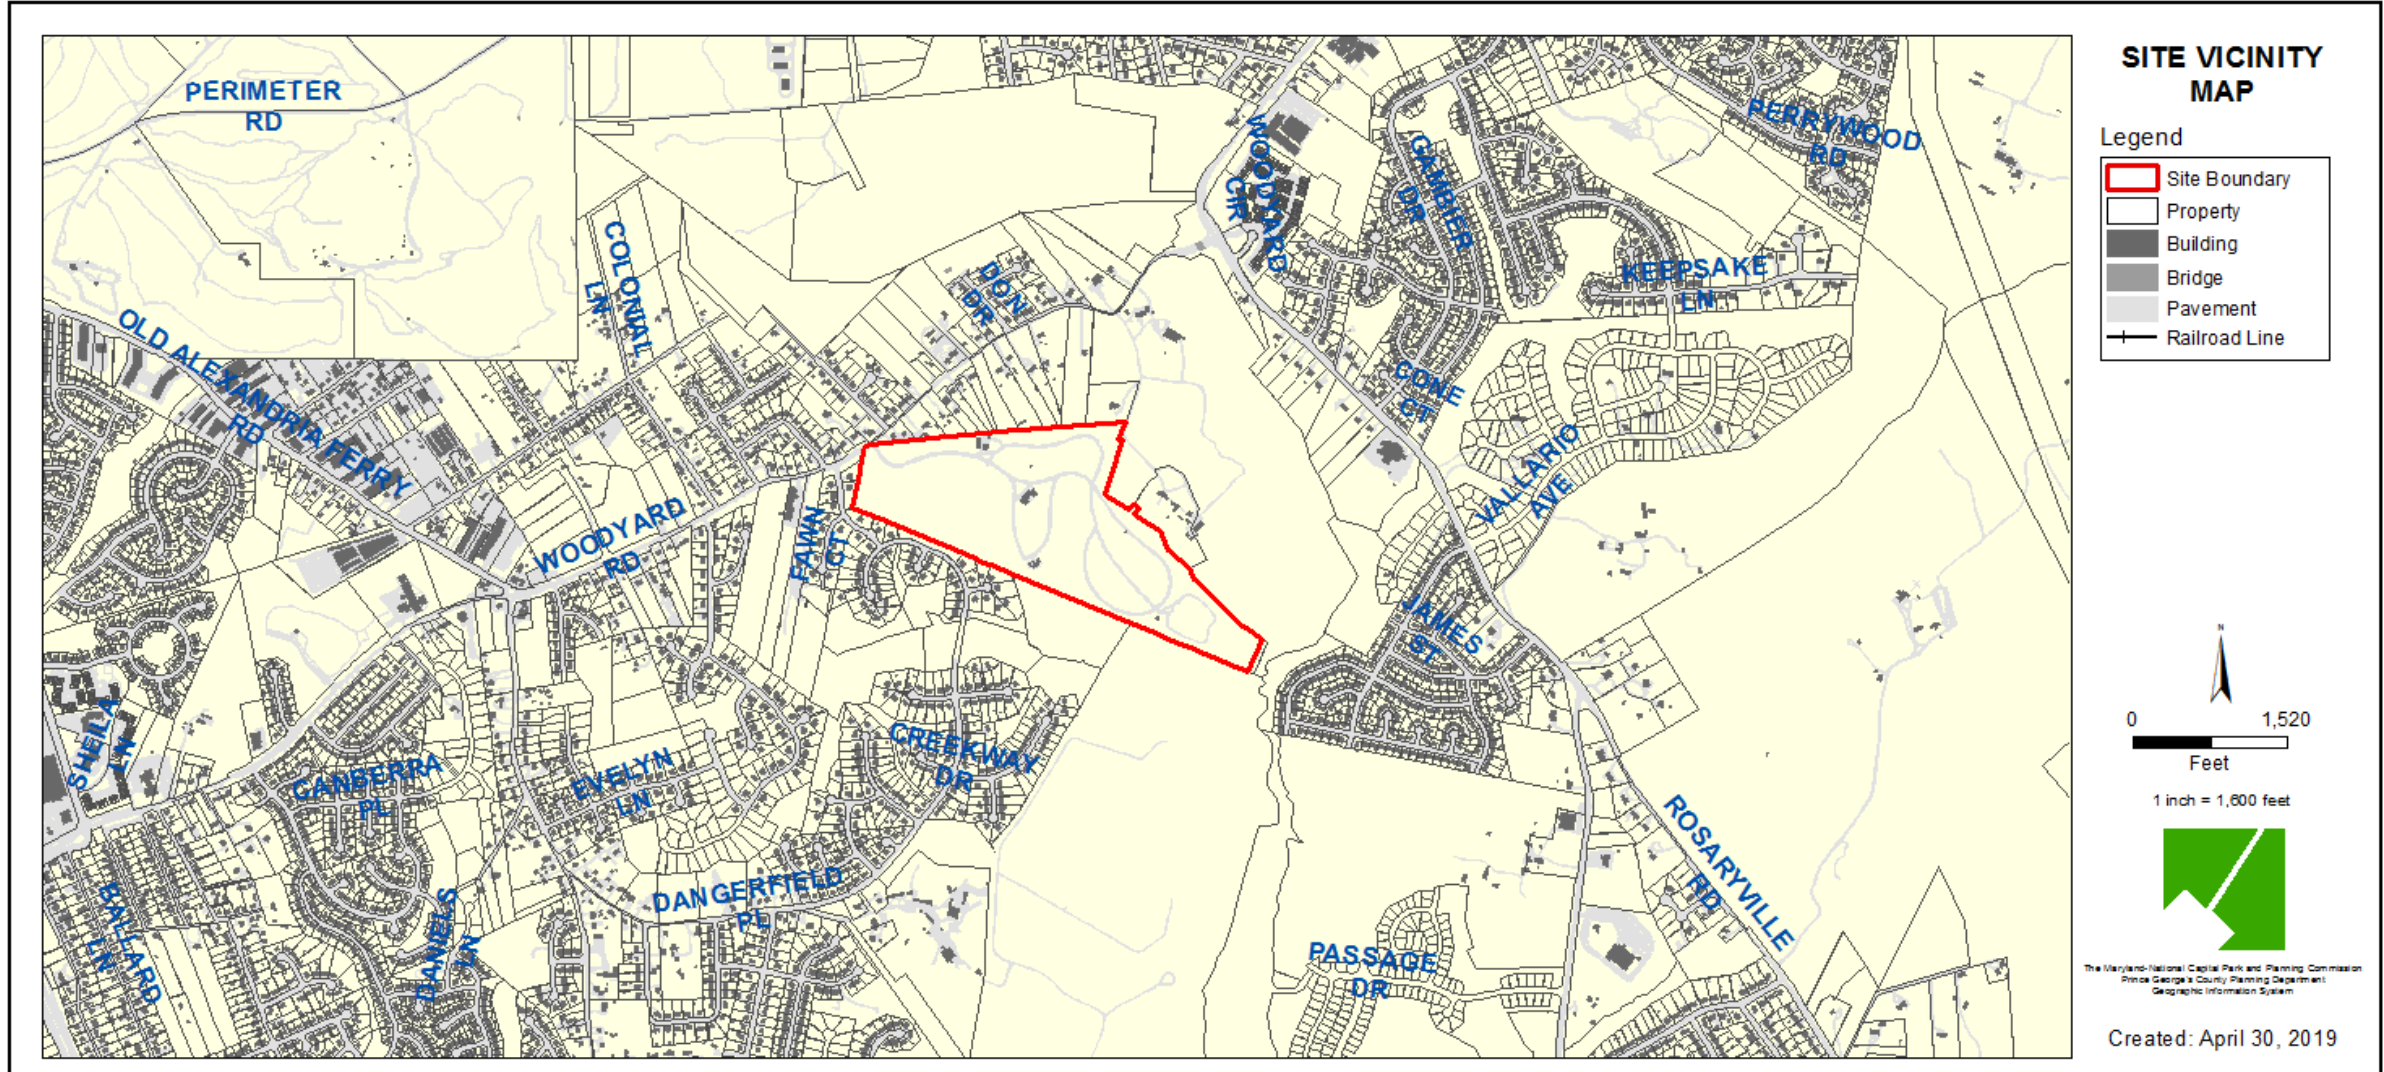

ZONING MAP

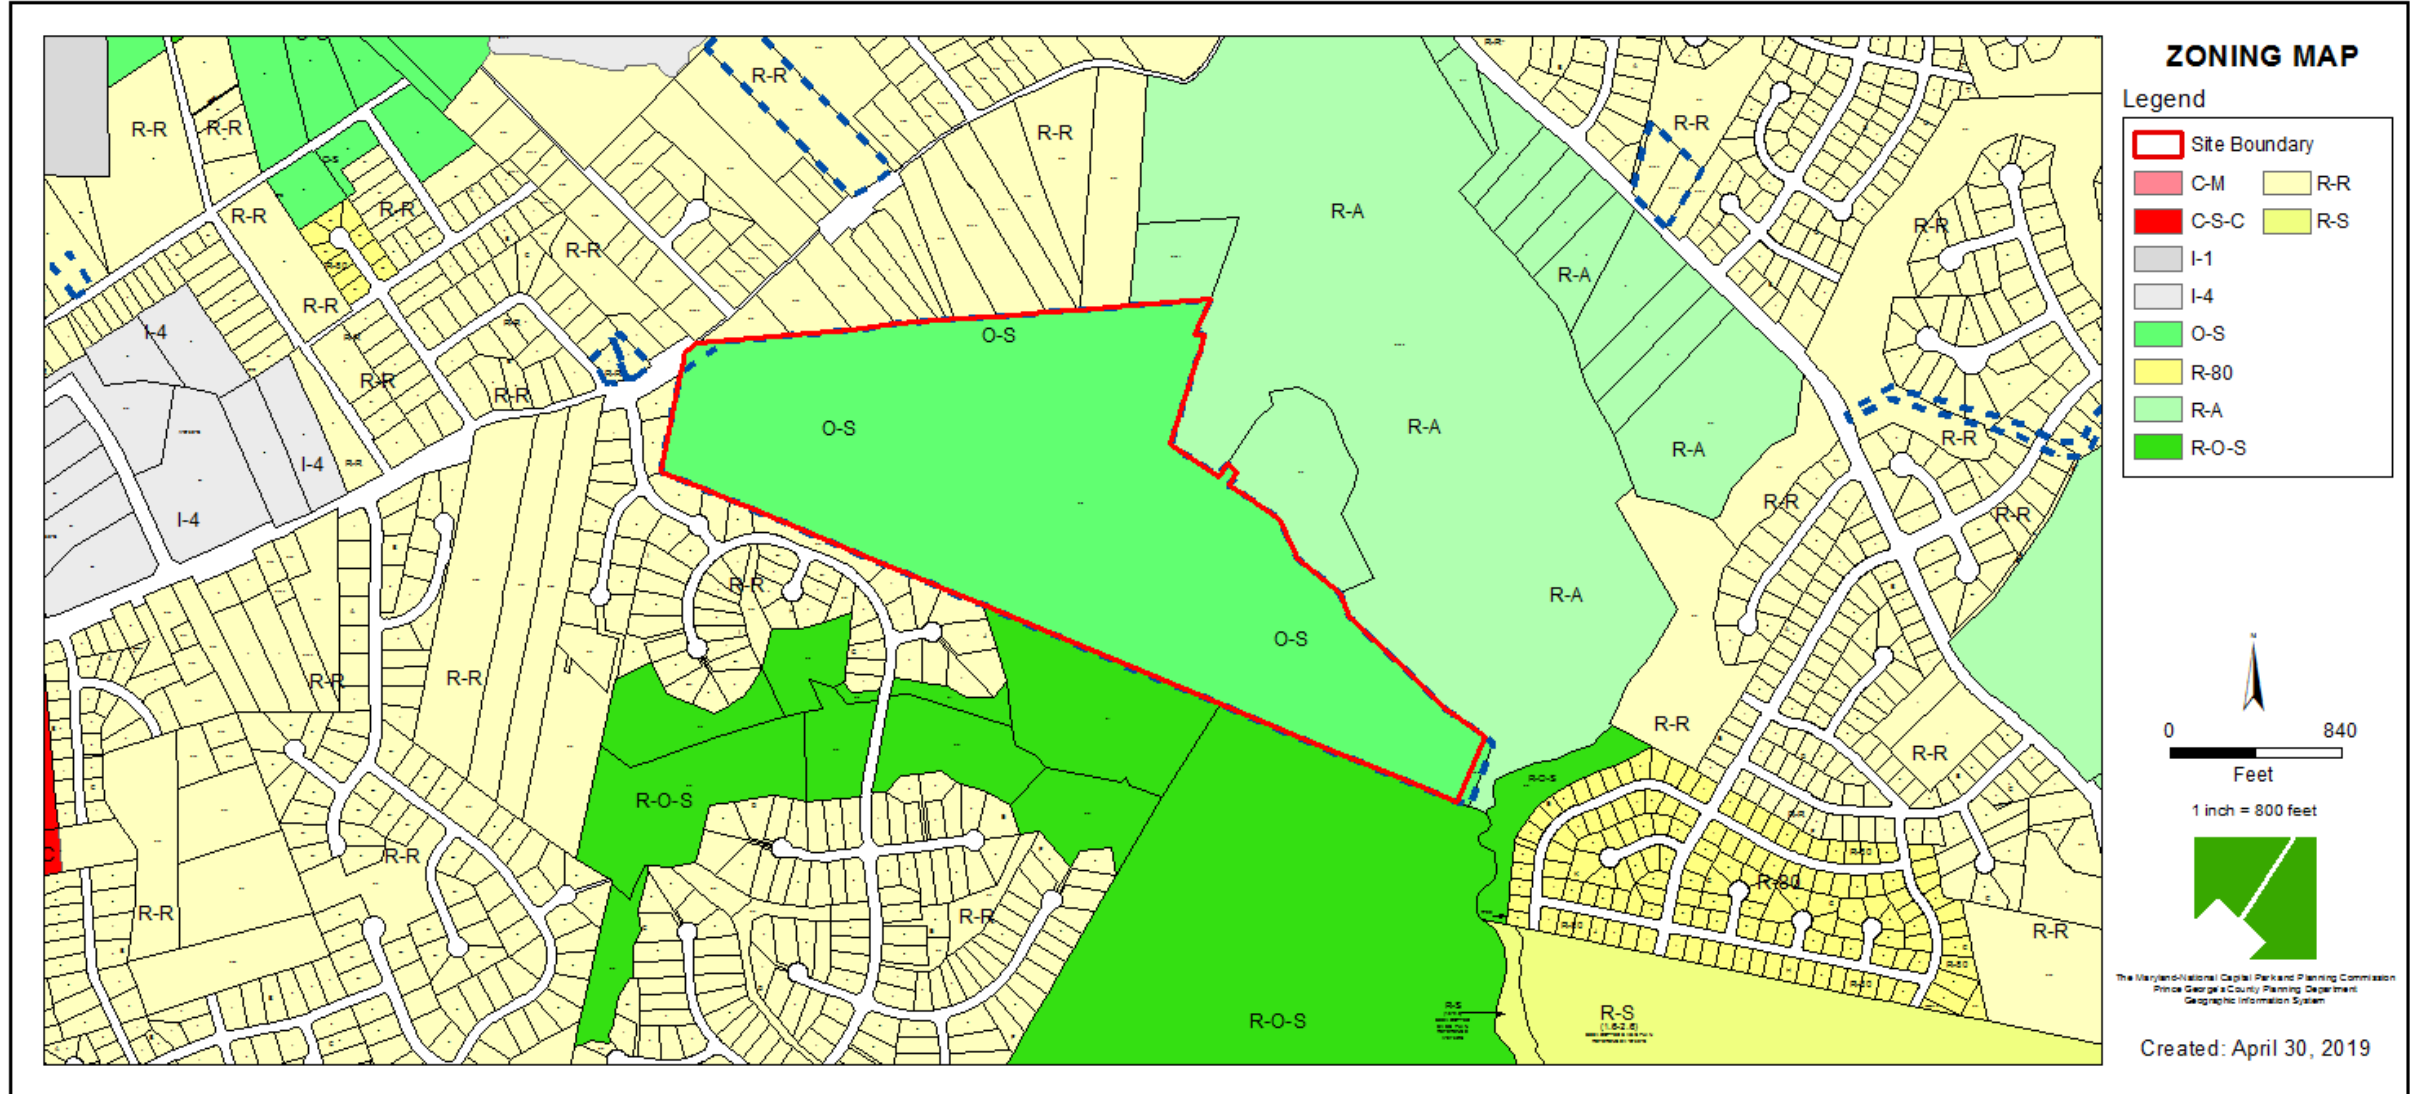


OVERLAY MAP

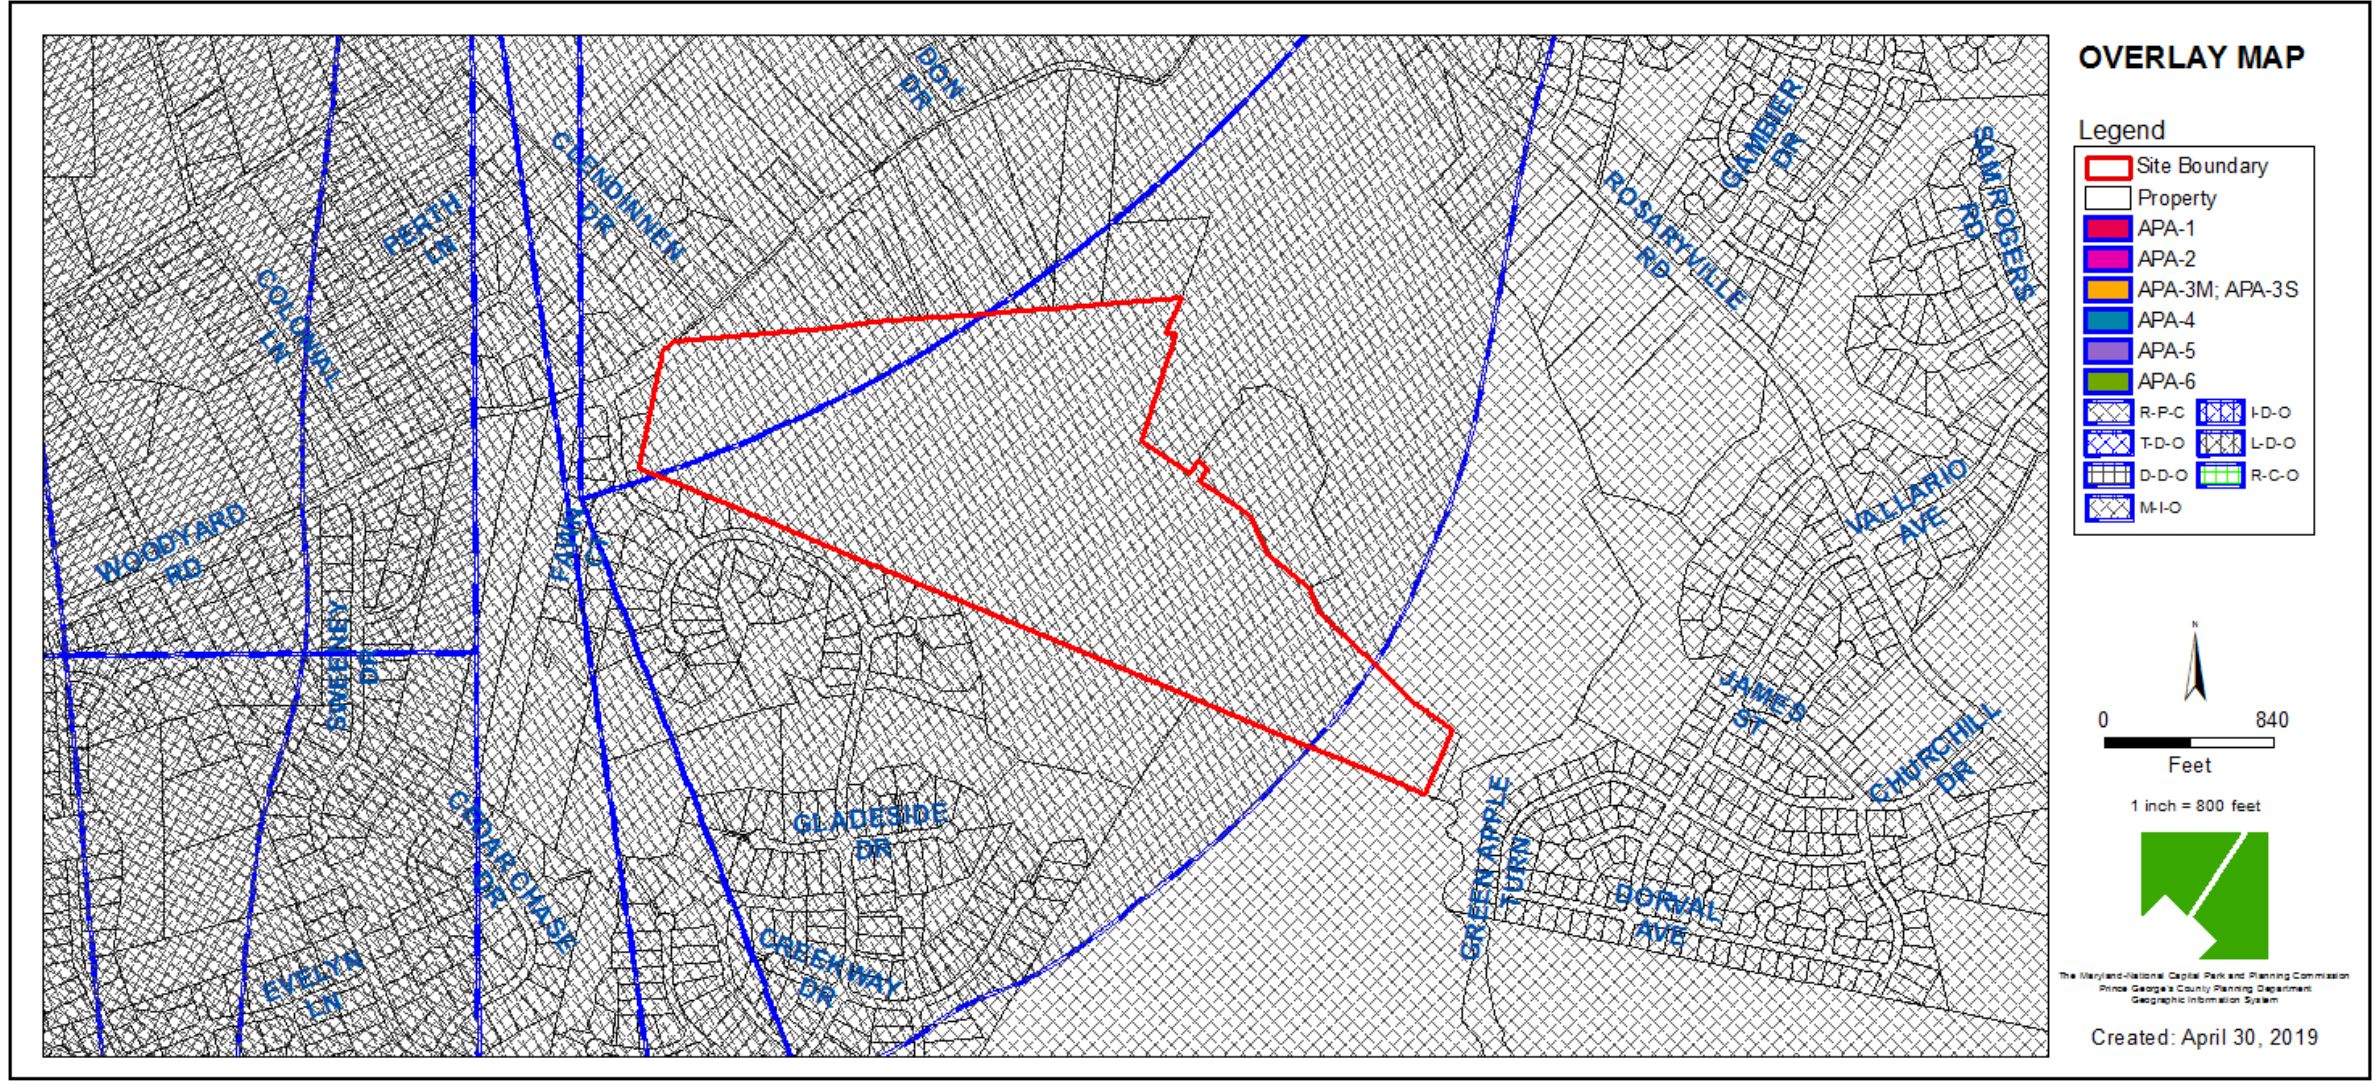


AERIAL MAP



SITE MAP

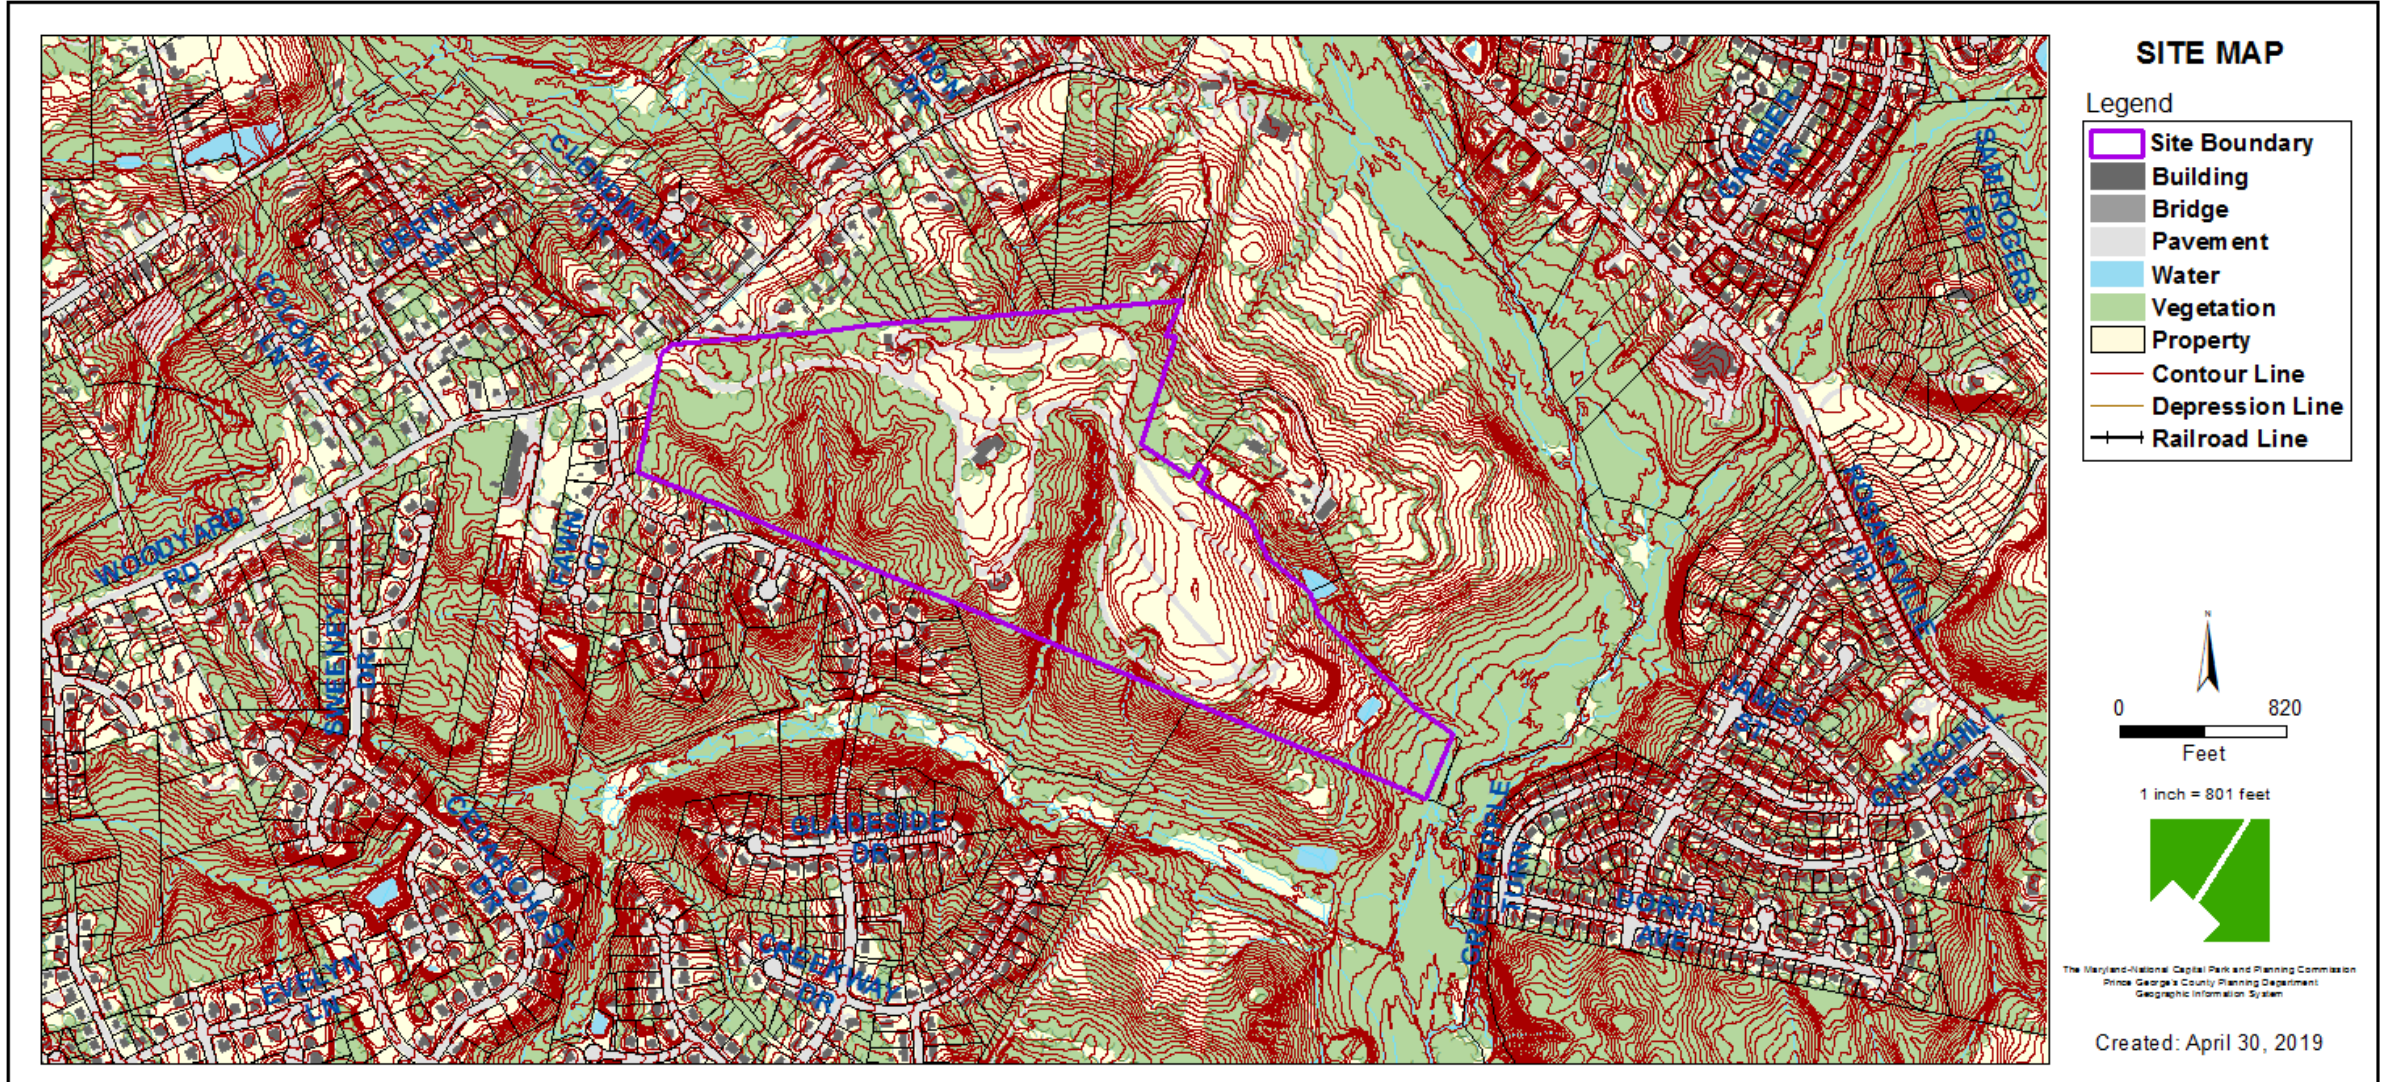


MASTER PLAN RIGHT-OF-WAY MAP

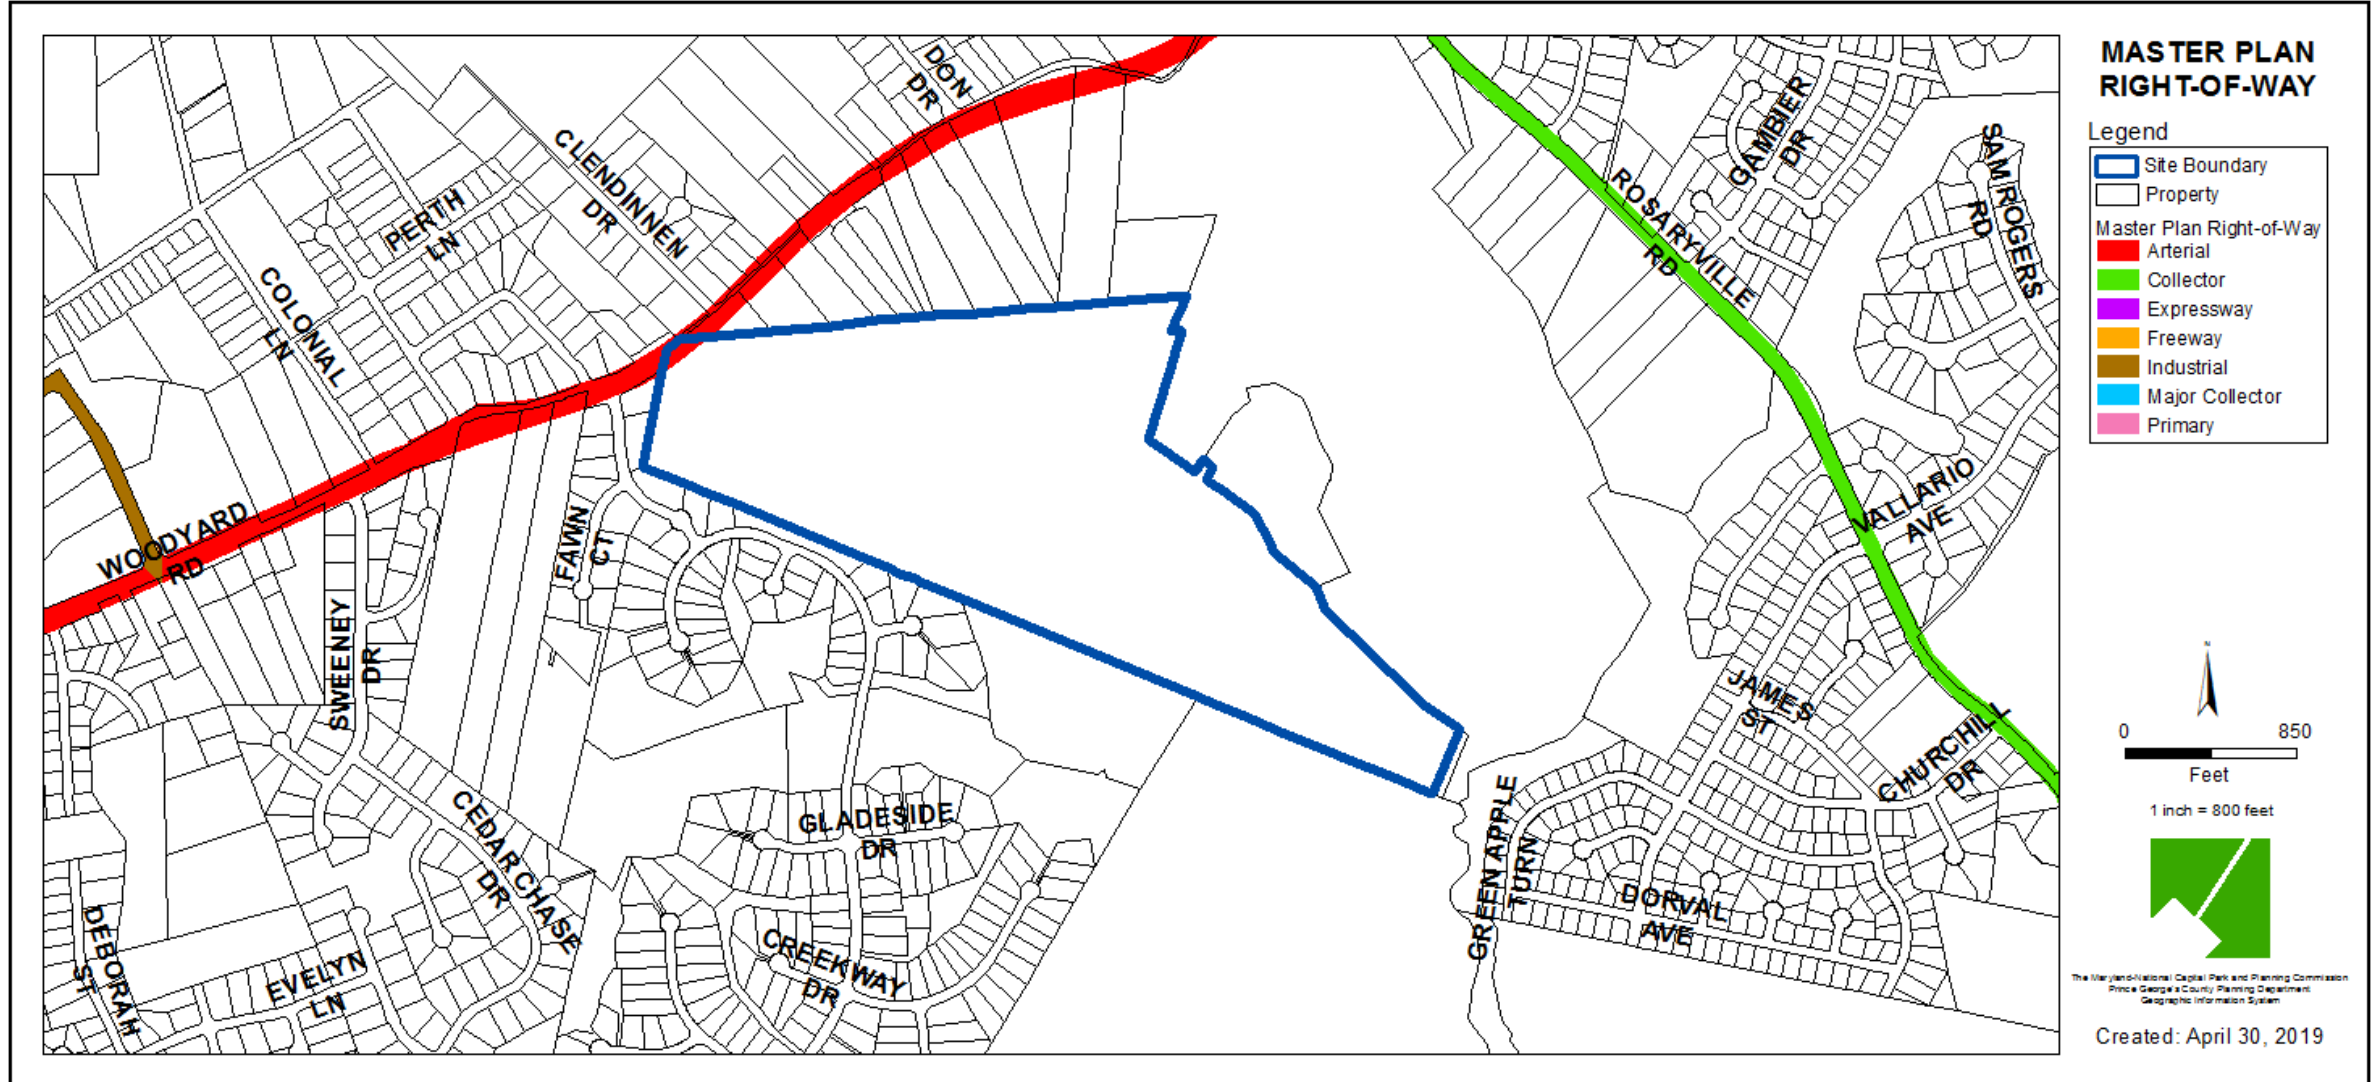


BIRD'S-EYE VIEW WITH APPROXIMATE SITE BOUNDARY OUTLINED



TREE CONSERVATION PLAN TYPE II

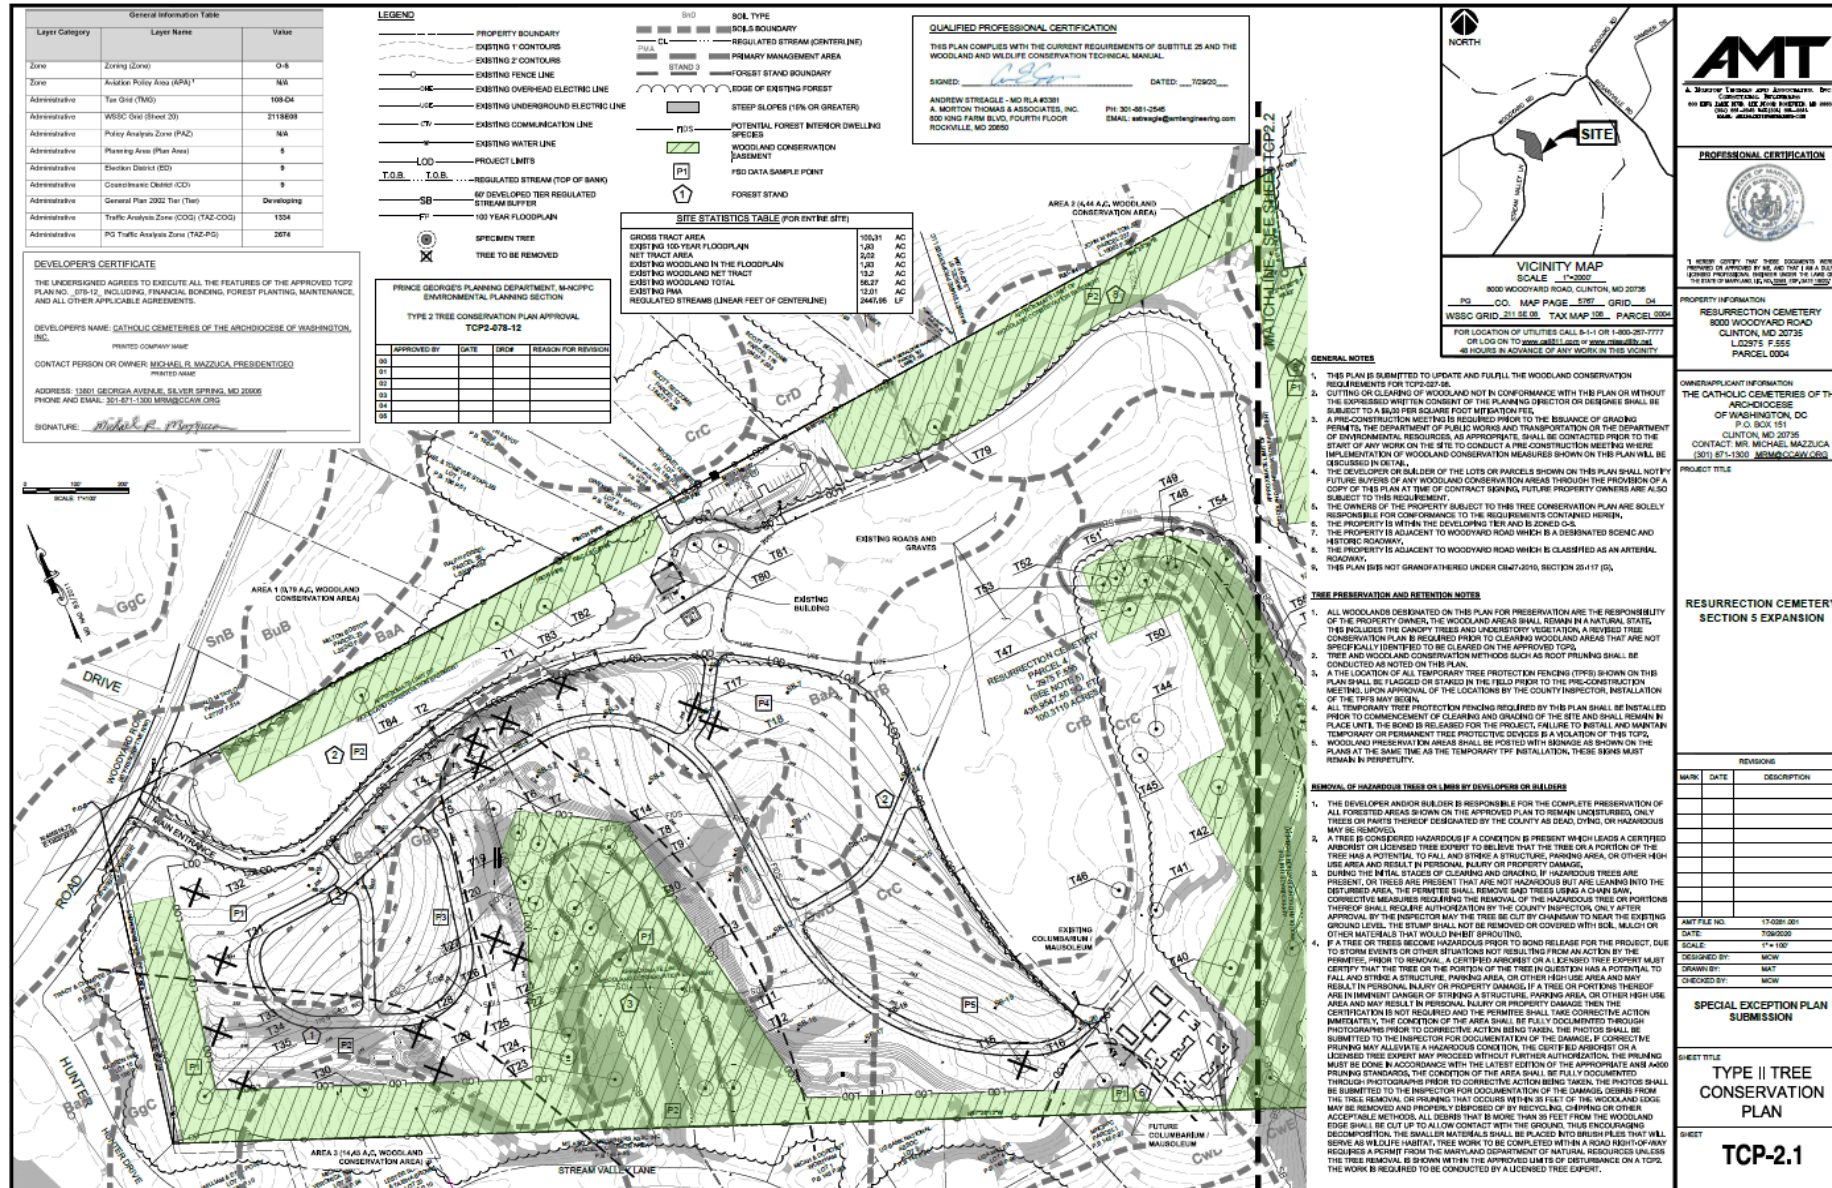

TREE CONSERVATION PLAN TYPE II (CONTINUED)

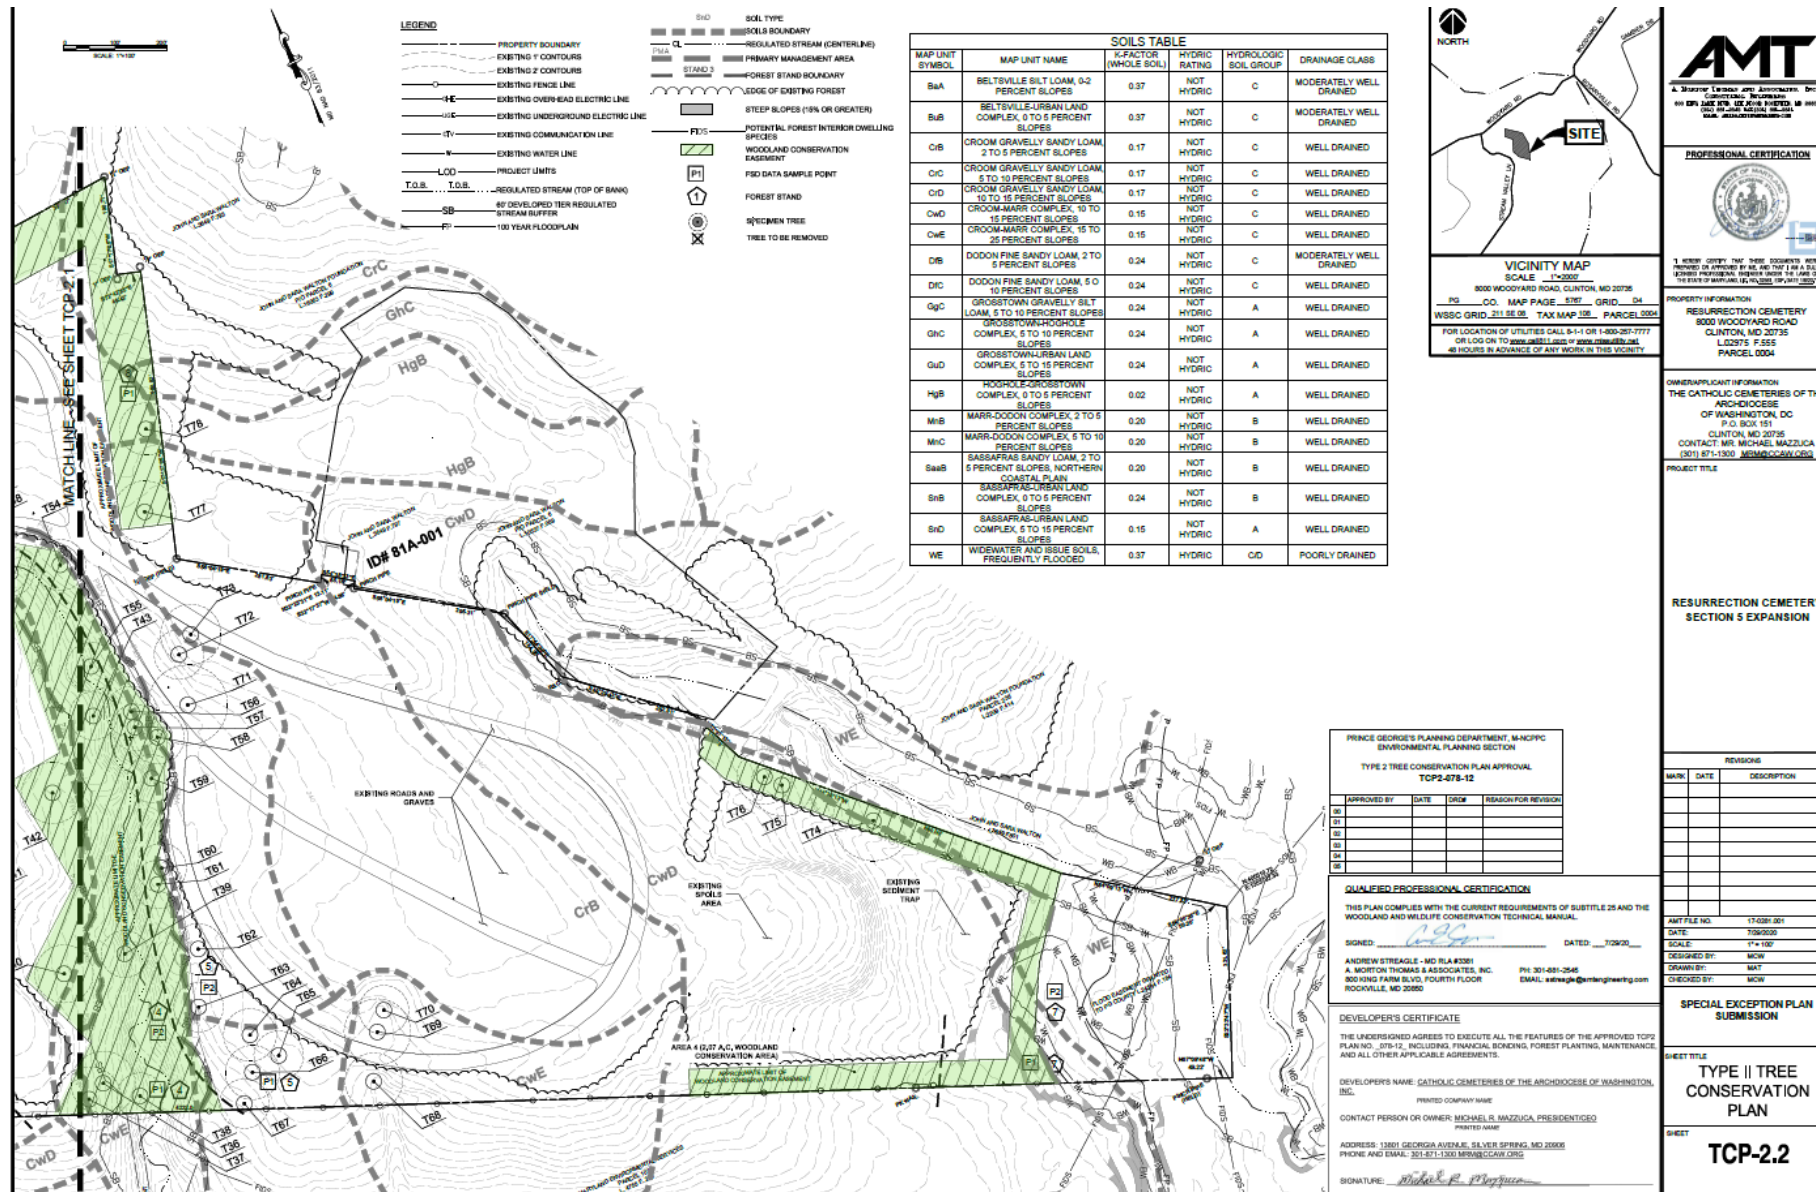

PROFESSIONAL CERTIFICATION



SECTION CEMETERY EX/PW/05-CA/DZ-EXHIBIT 07-3 ESTATE PLAN+17028 1001 DMD, 7/30/2020 12:51 PM CLY

