

ITEM: 4D


CASE: SE-4838

GROVE AT GLENARDEN SENIOR LIVING


THE PRINCE GEORGE'S COUNTY PLANNING DEPARTMENT




GENERAL LOCATION MAP

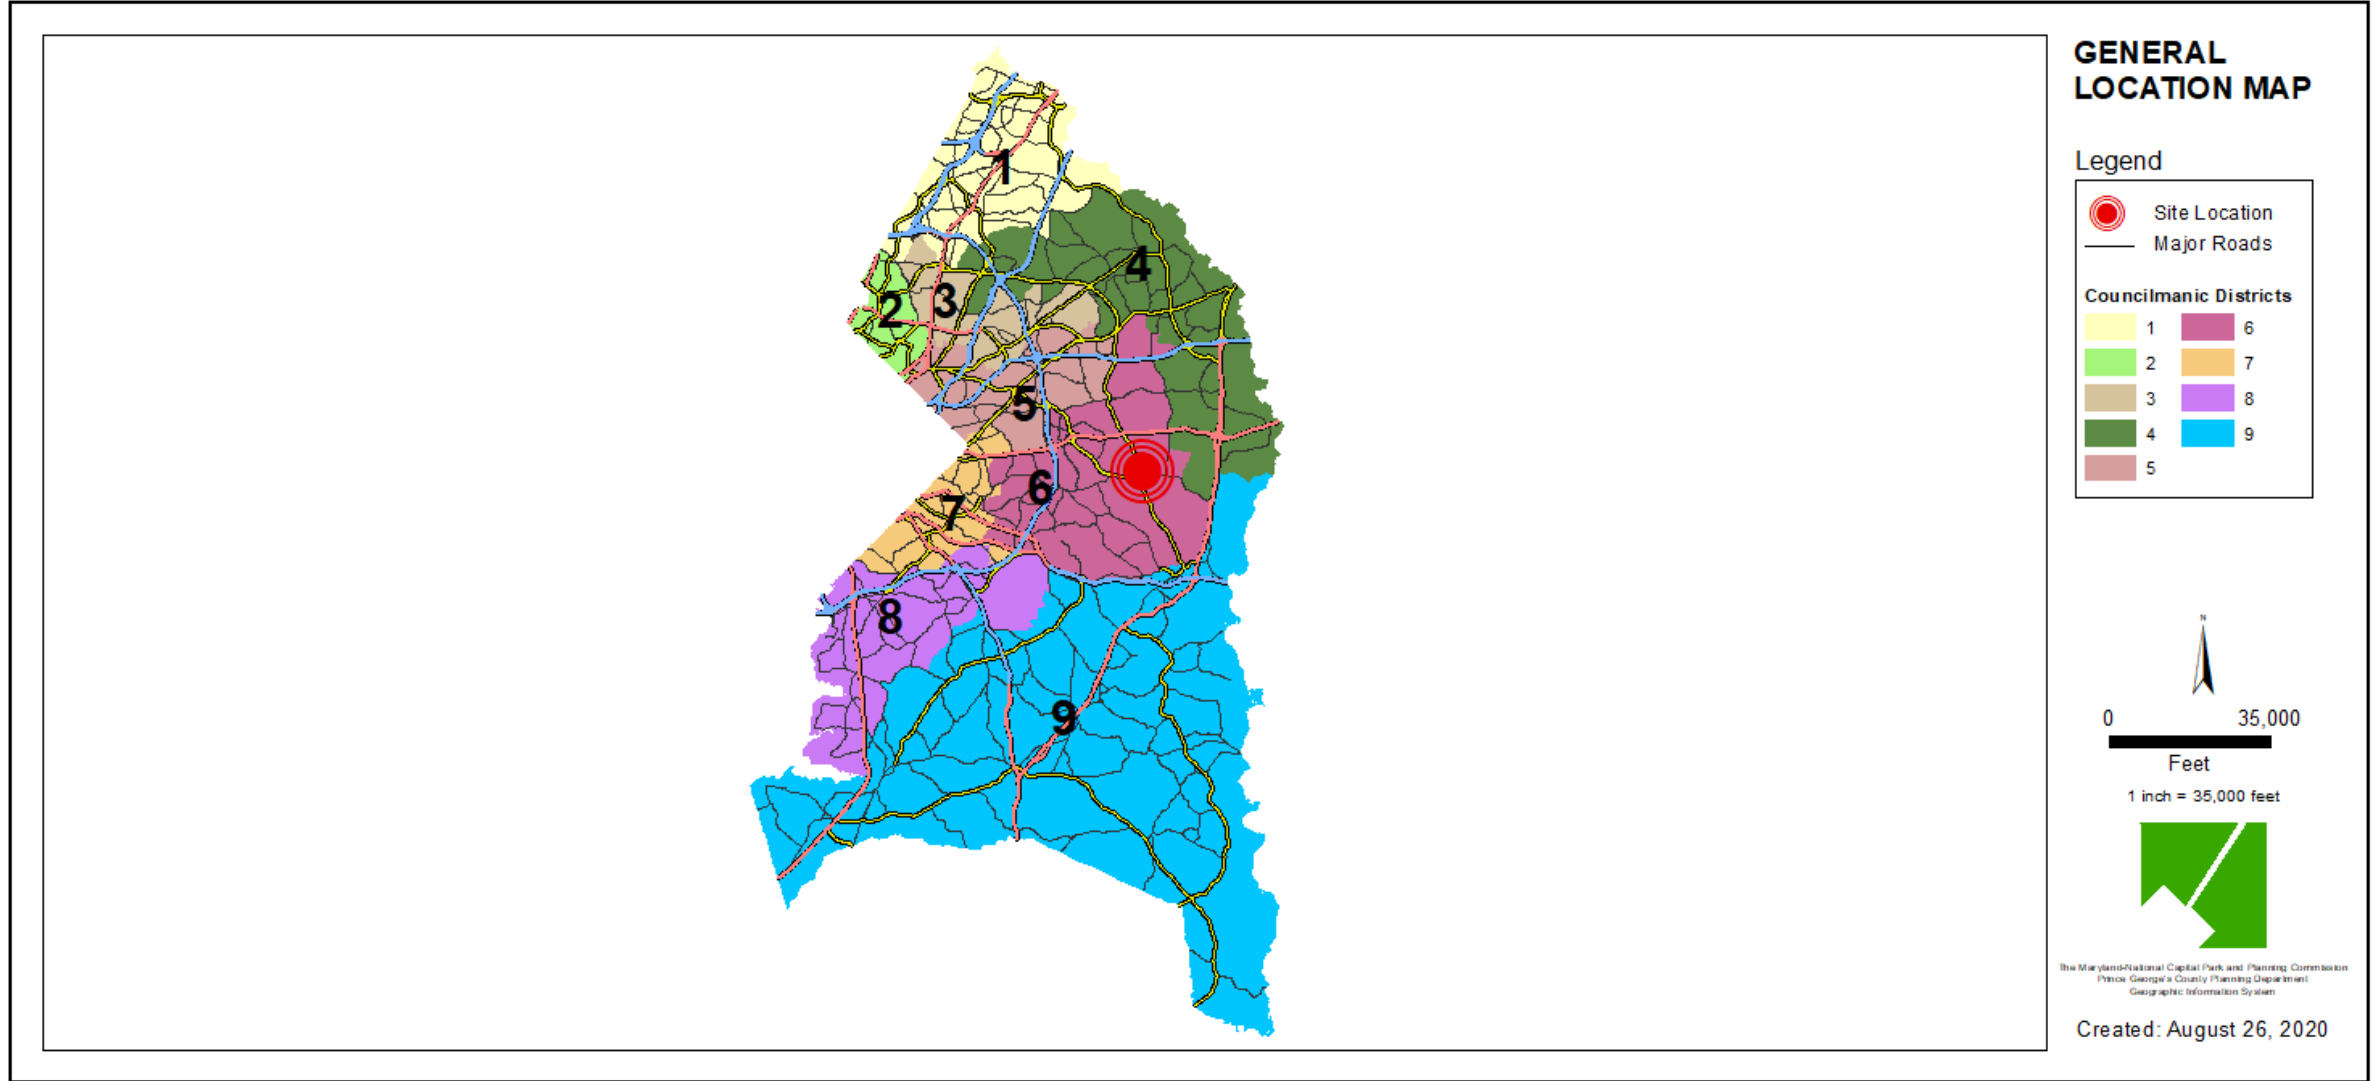

SITE VICINITY

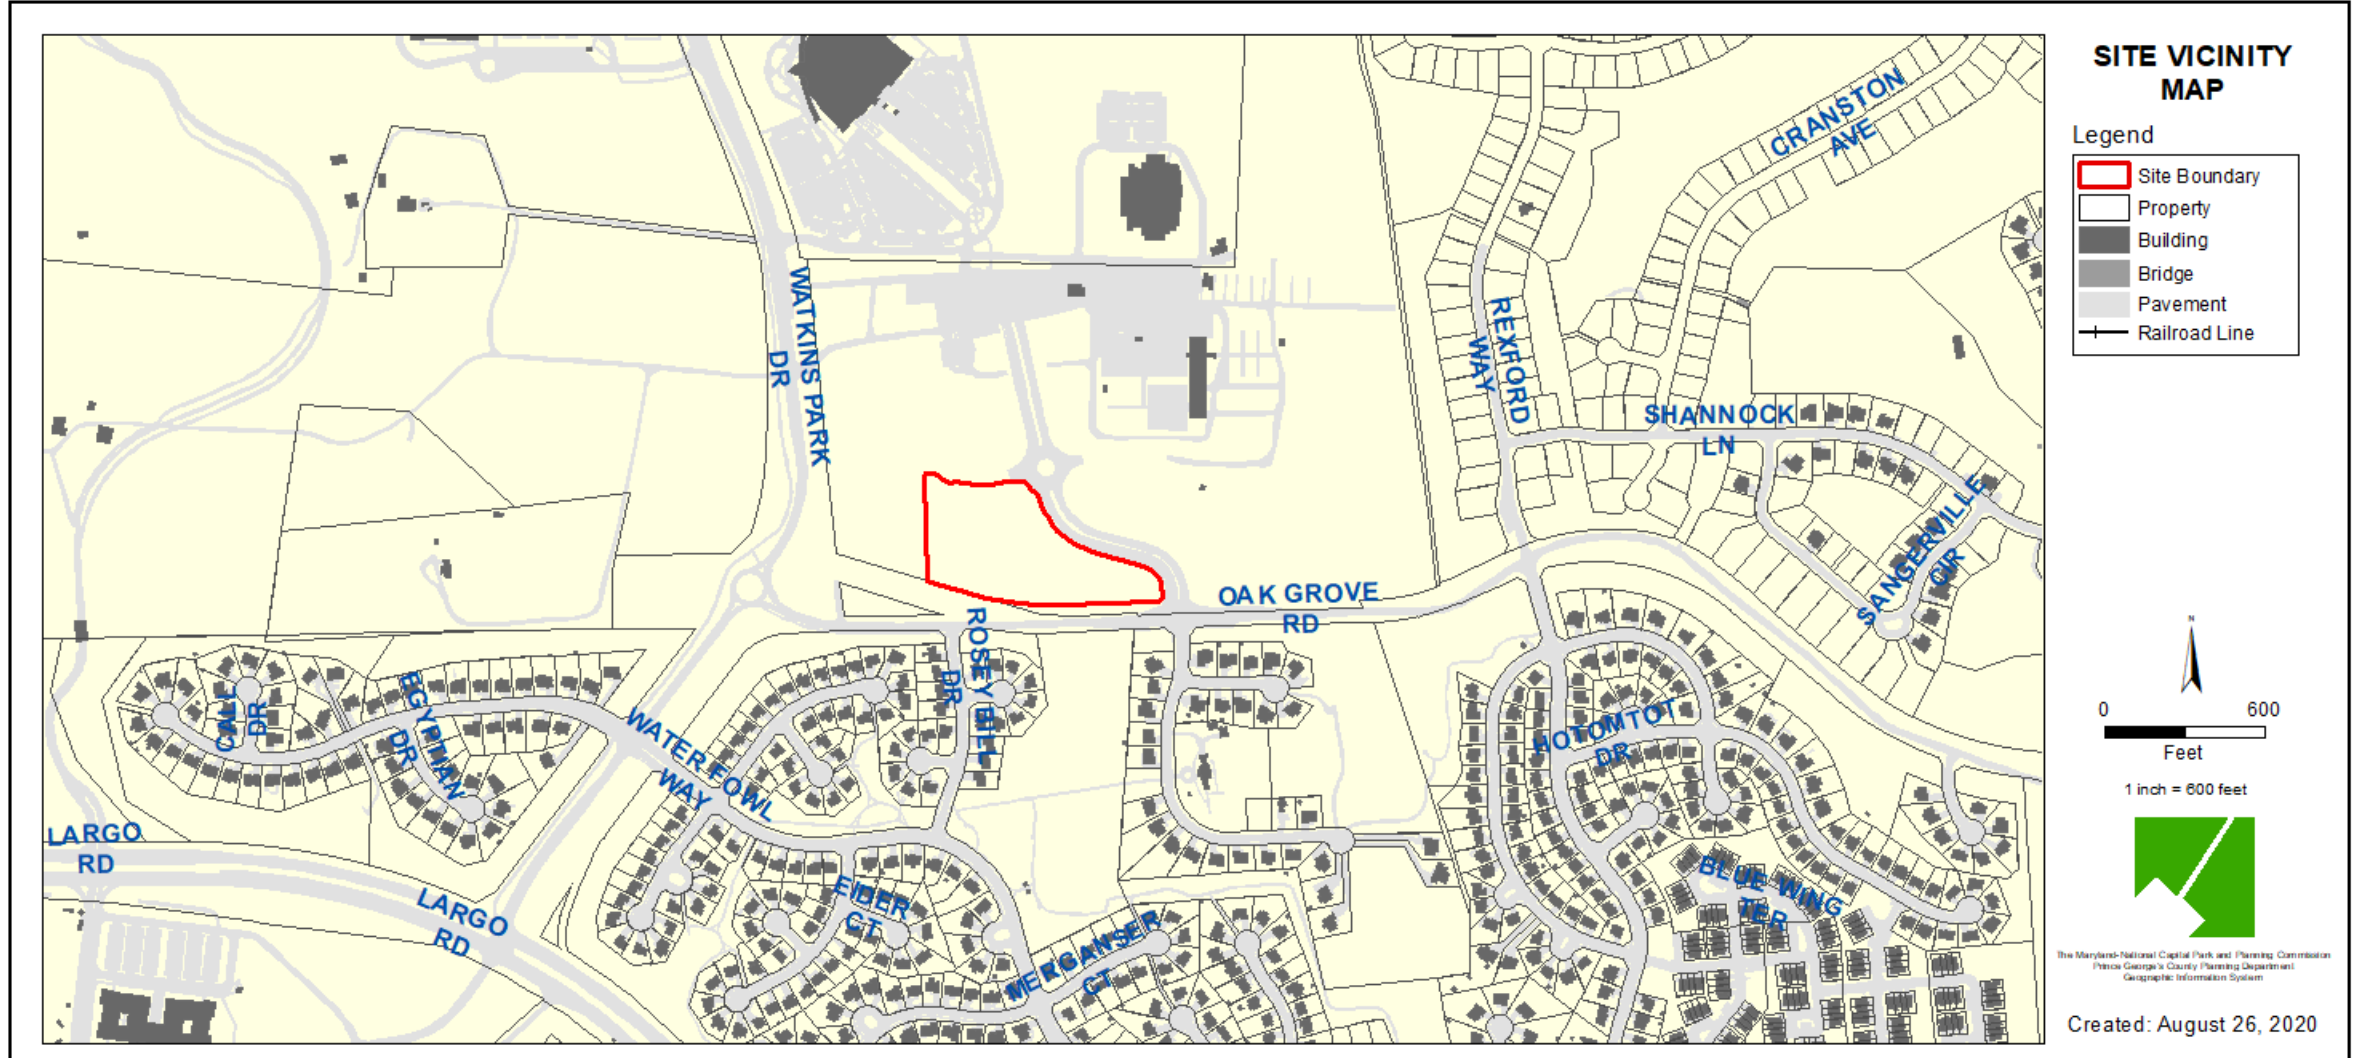


ZONING MAP

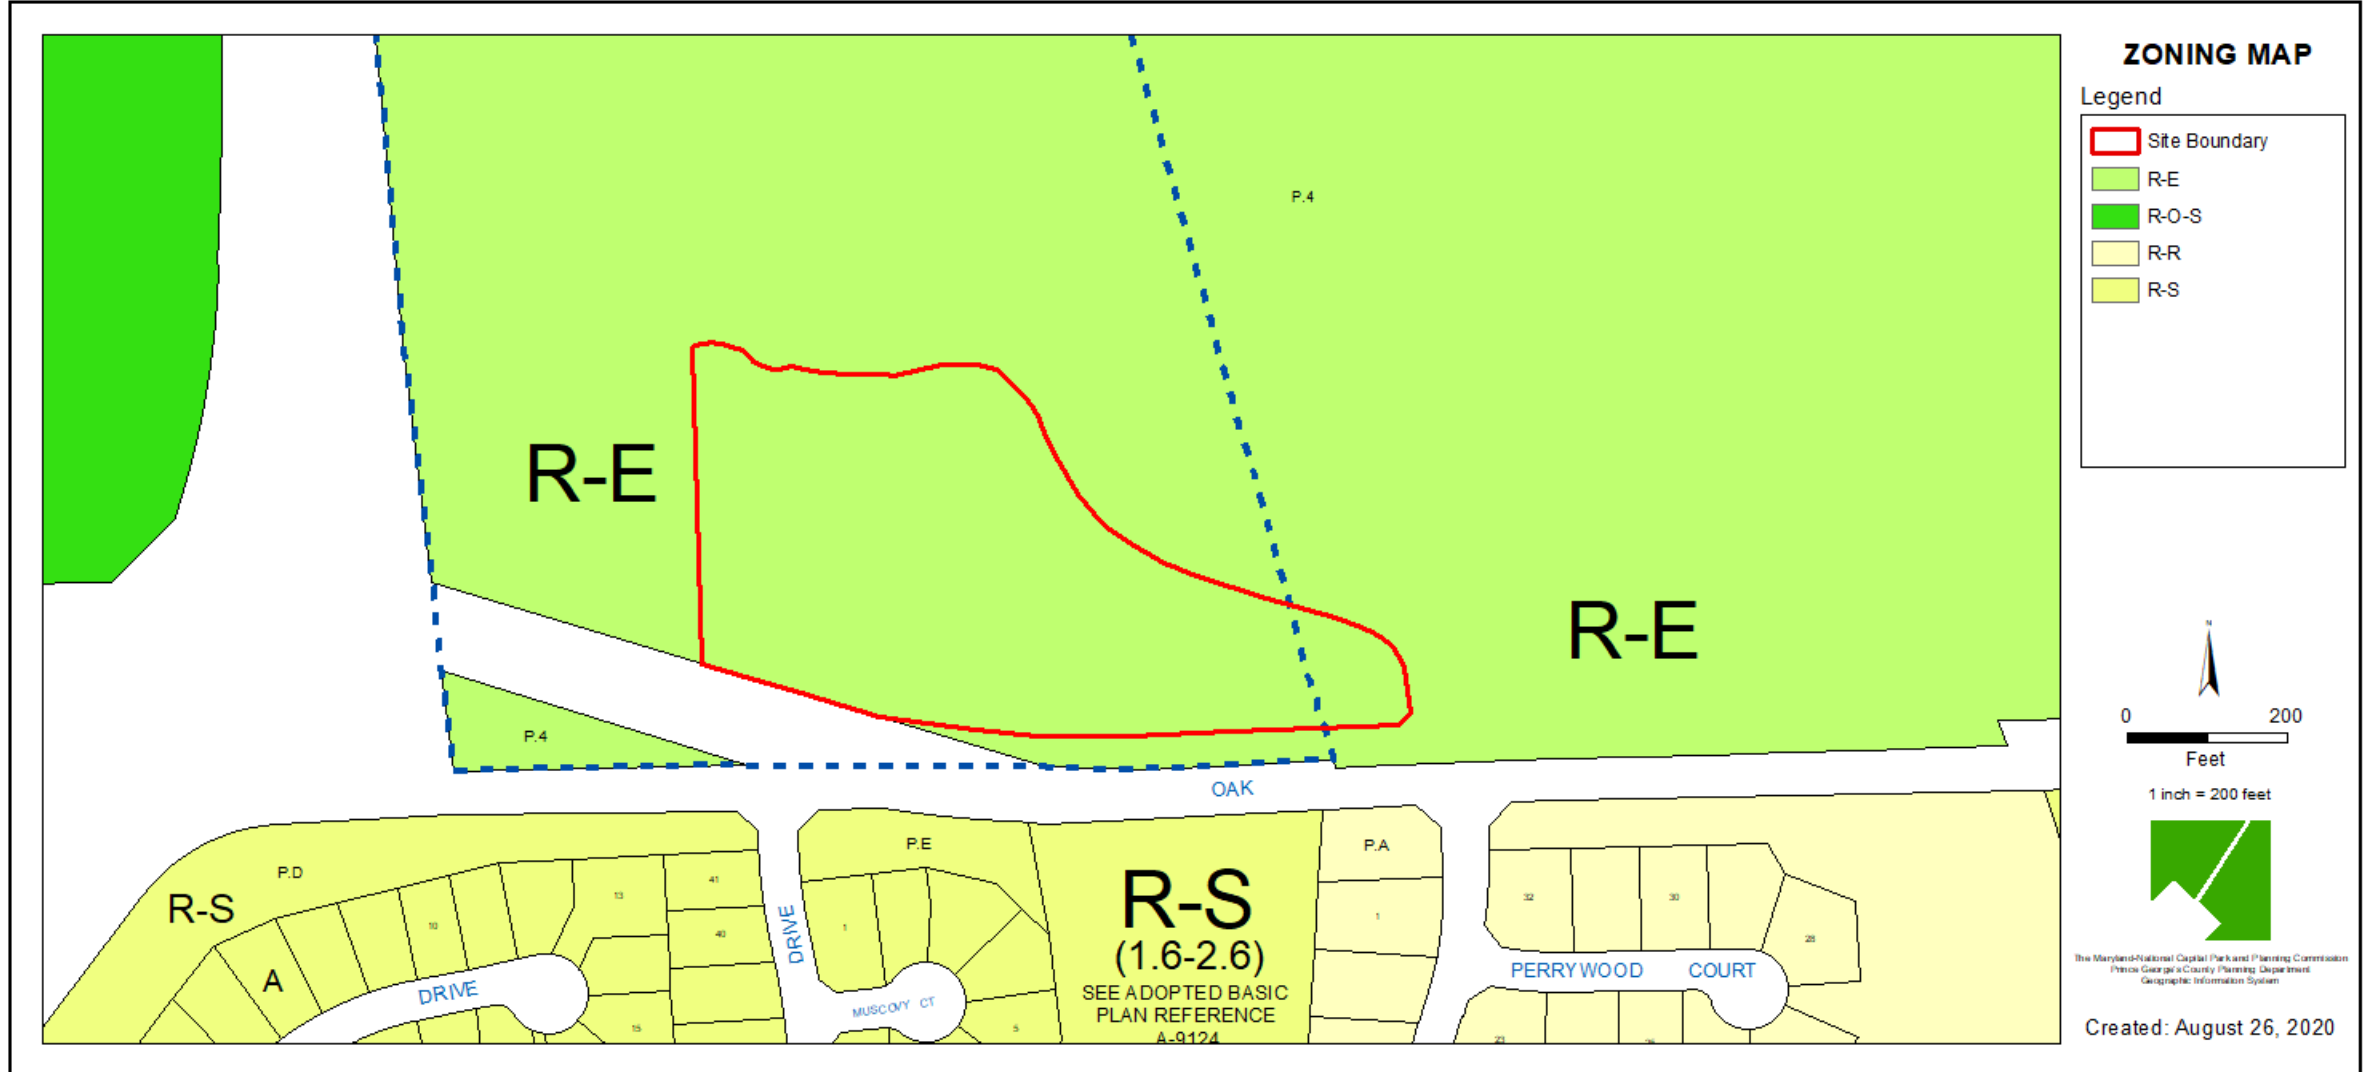


AERIAL MAP




SITE MAP

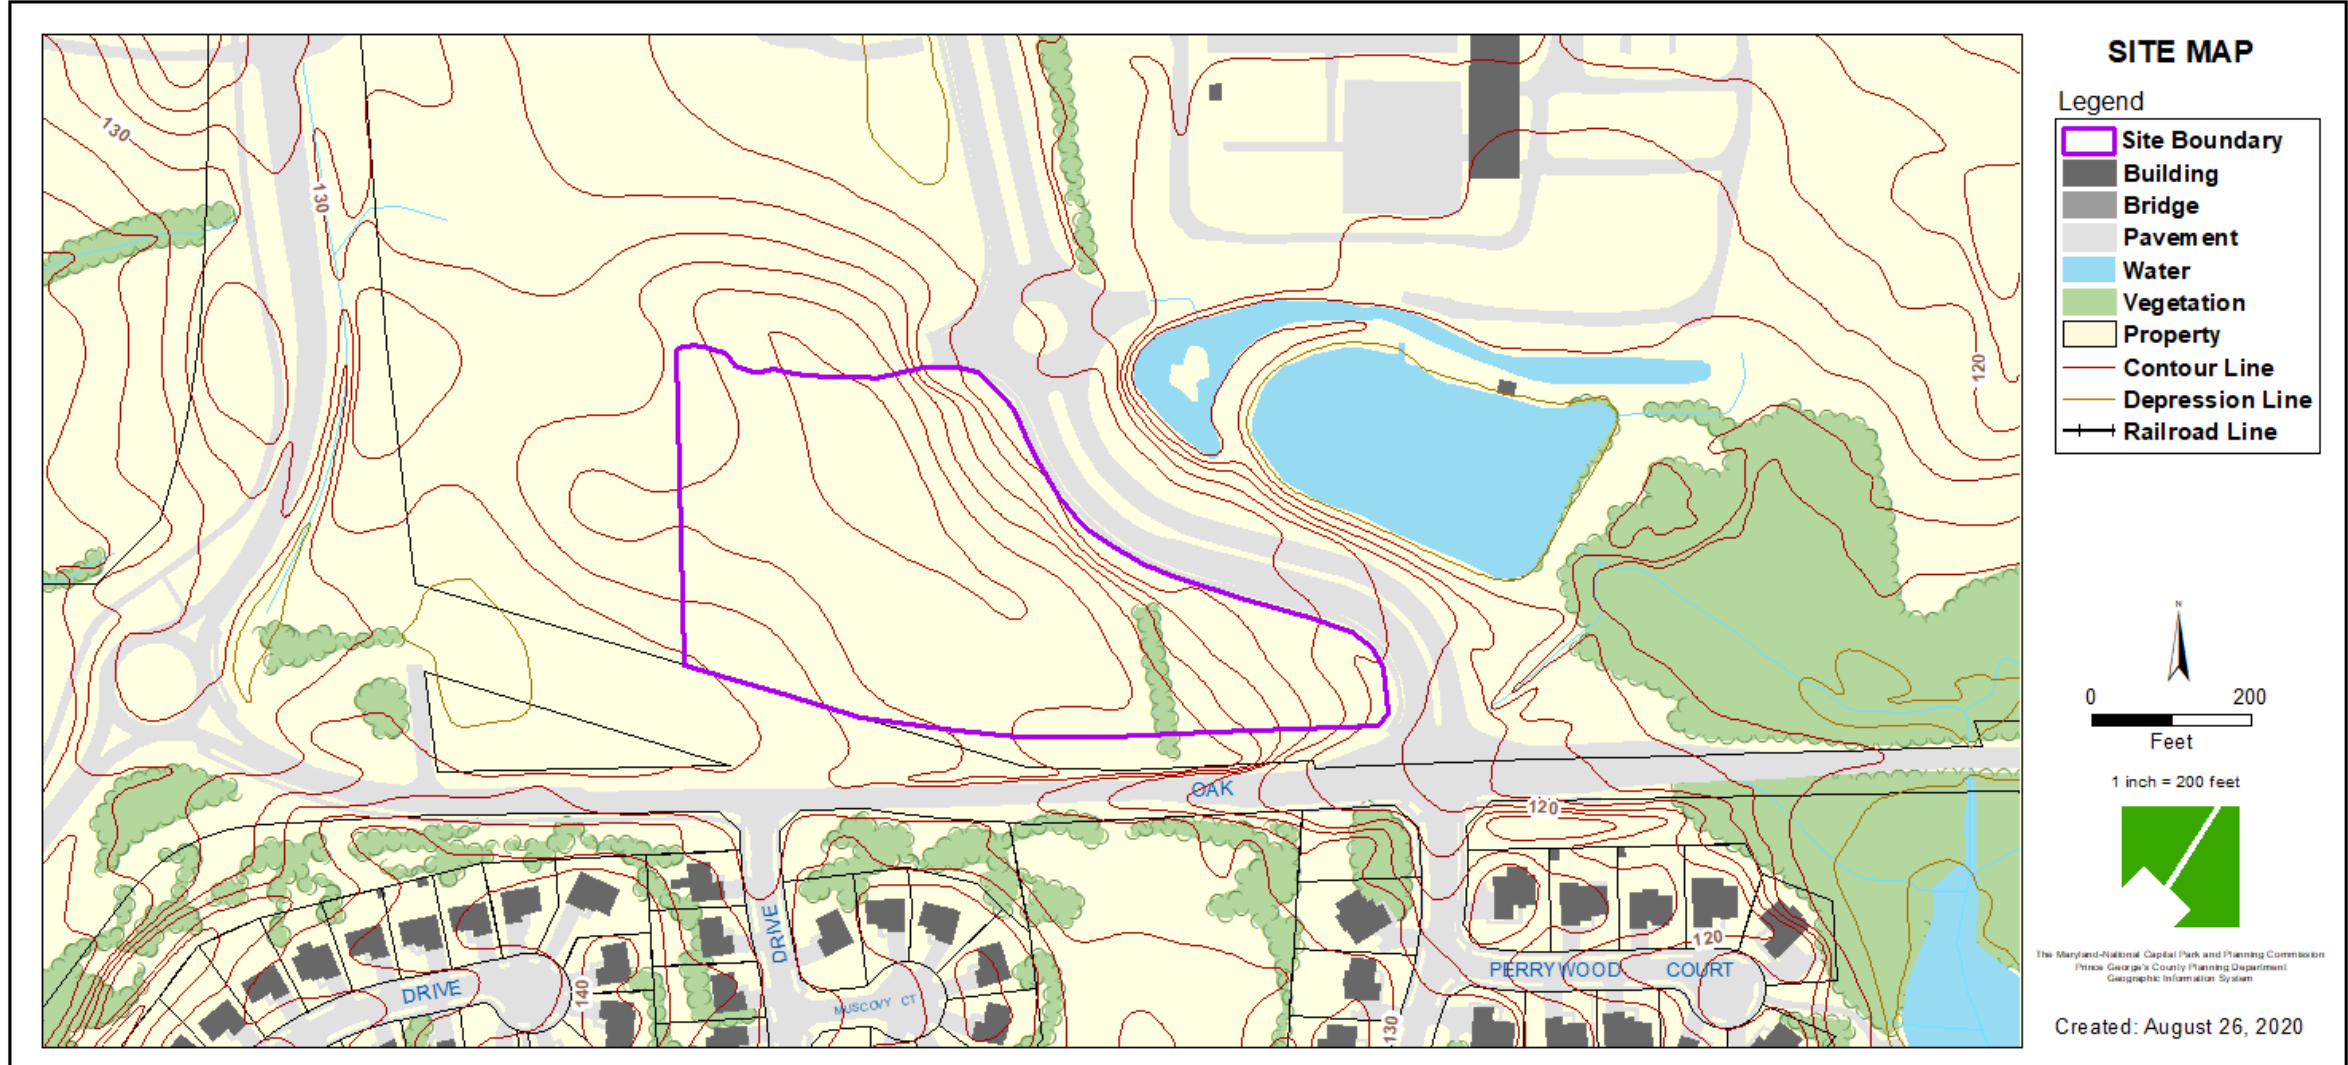

MASTER PLAN RIGHT-OF-WAY MAP

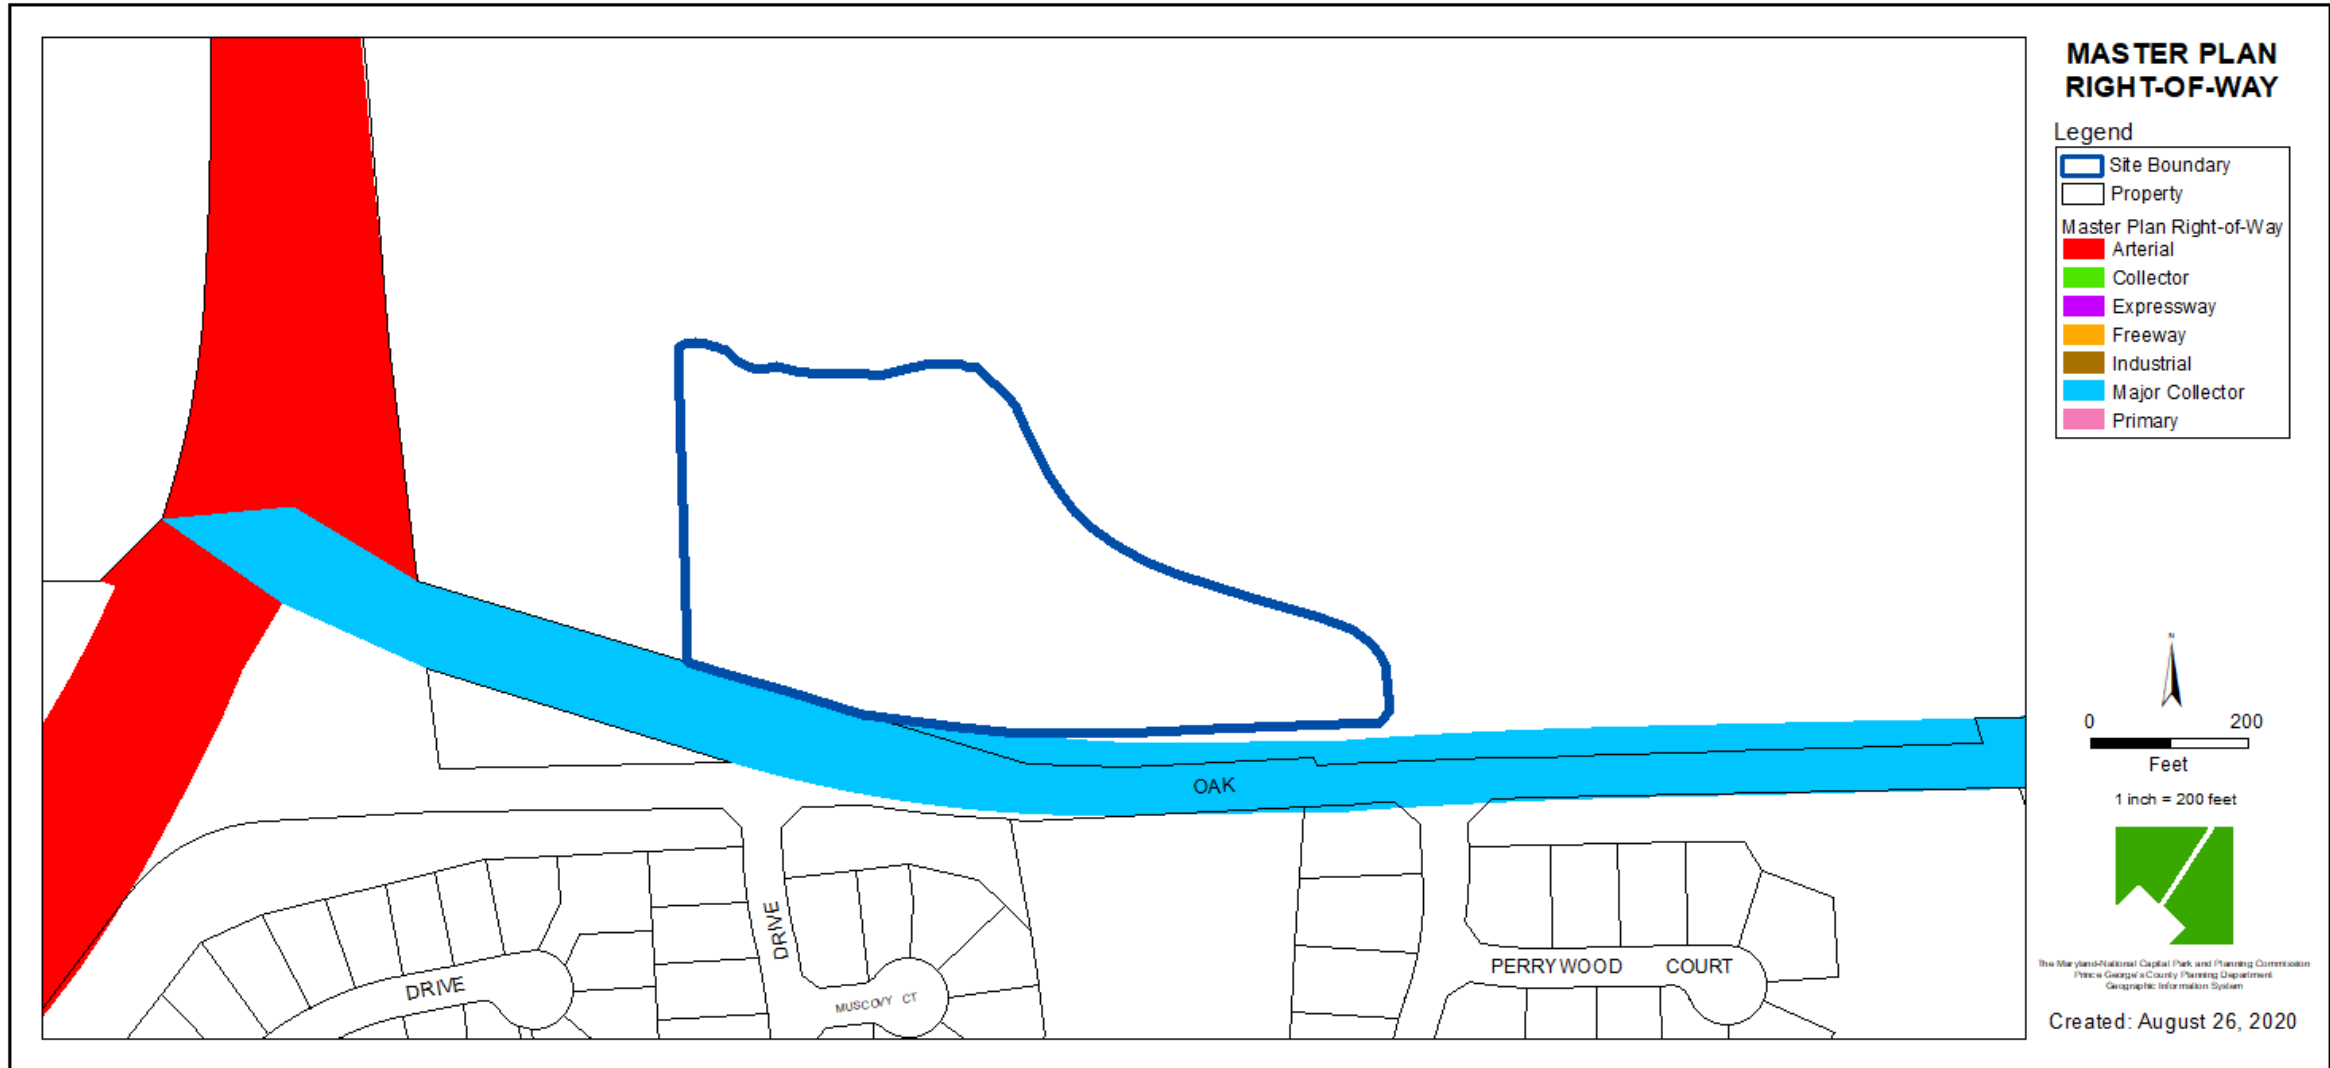

SITE PLAN

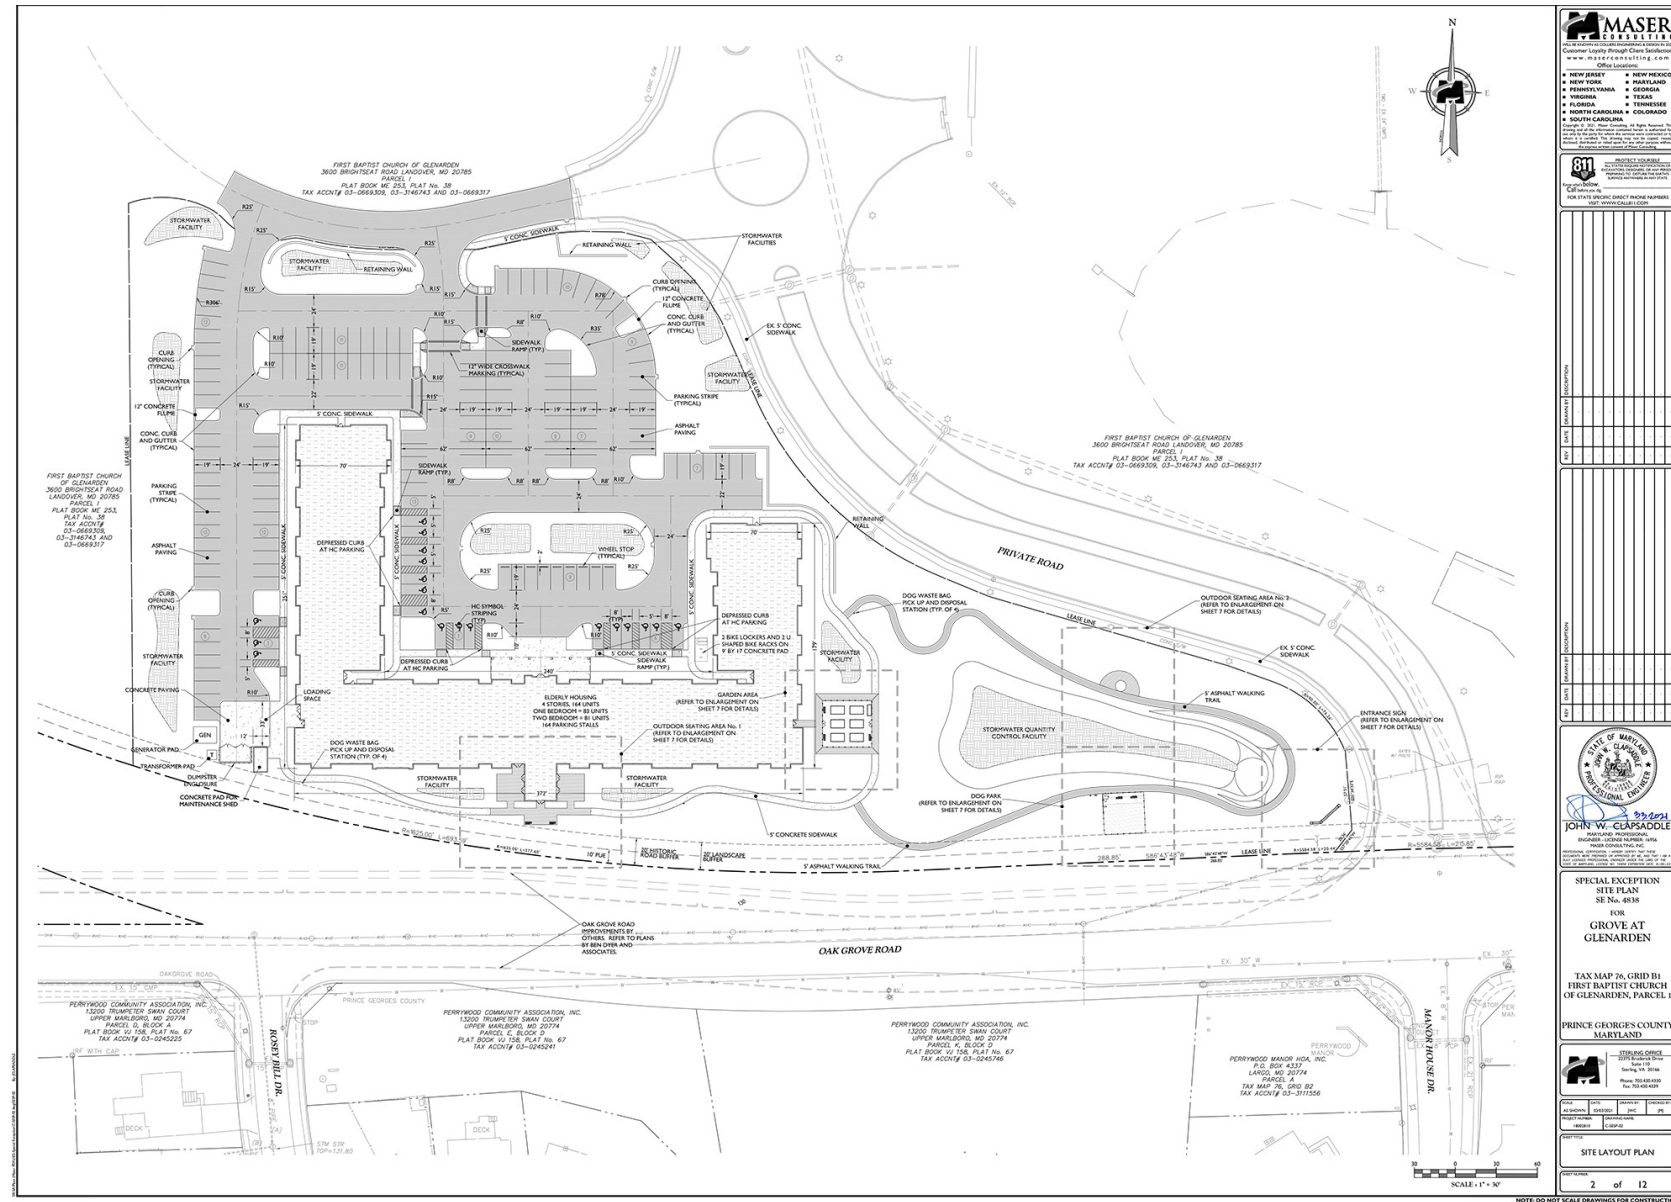

MASER CONSULTING
 10000 LANTANA DRIVE, SUITE 100
 LANTANA, FL 33462
 (407) 881-1111
 www.maserconsulting.com

PROJECT LOCATION
 GROVE AT GLENARDEN
 3600 BRIGHTSEAT ROAD, LANTANA, FL 33462
 TAX MAP 76, GRID D1
 PARCEL 1
 TAX ACCOUNT 03-069308, 03-069317 AND 03-069317

DESIGNER
 JOHN W. CLAPSADLE
 PROFESSIONAL ENGINEER
 LICENSE NO. 10000
 P.E. 10000
 P.E. 10000

SPECIAL EXCEPTION
 SITE PLAN
 SE No. 4838
 FOR
 GROVE AT GLENARDEN

TAX MAP 76, GRID D1
 FIRST BAPTIST CHURCH OF GLENARDEN, PARCEL 1

PRINCE GEORGES COUNTY
 MARYLAND

STERLING OFFICE
 10000 LANTANA DRIVE, SUITE 100
 LANTANA, FL 33462
 (407) 881-1111
 www.sterlingoffice.com


SITE LAYOUT PLAN
 2 of 12

NOTE: DO NOT SCALE DRAWINGS FOR CONSTRUCTION.

ELEVATION RENDERING



LANDSCAPE PLAN

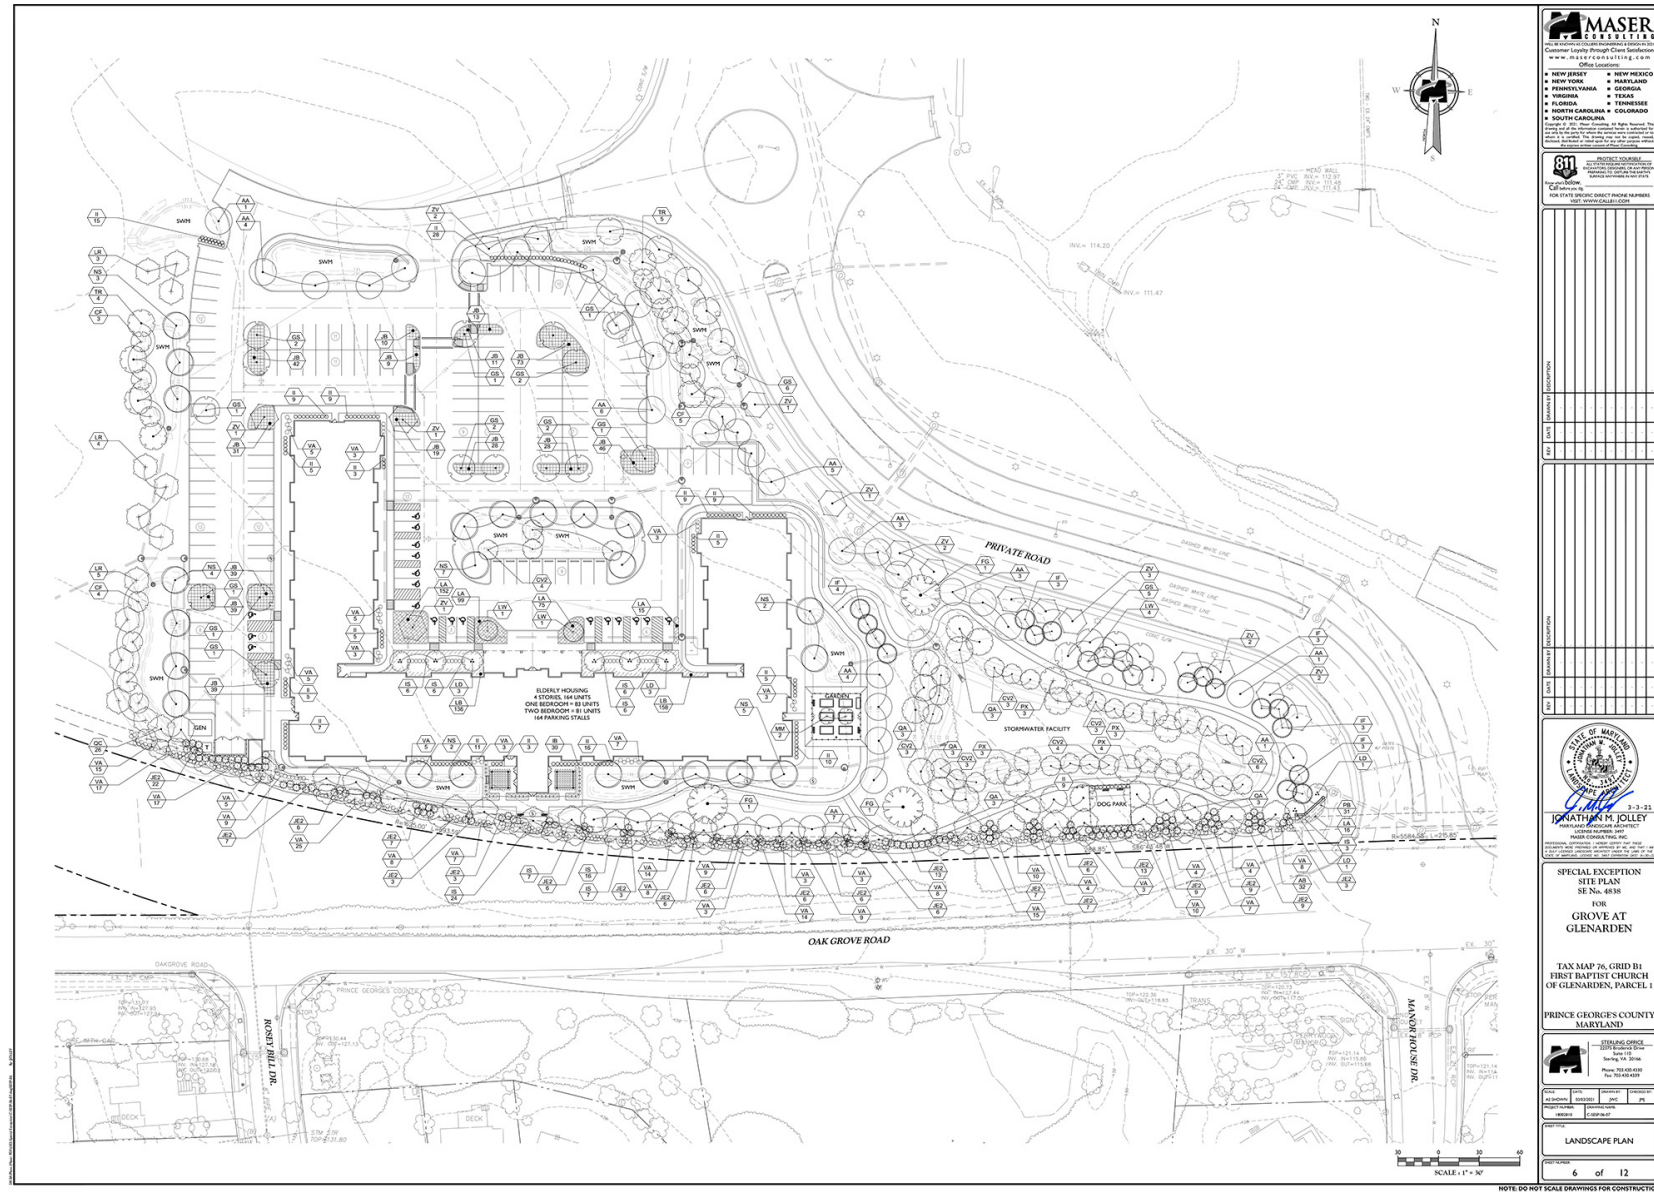

AMENITY LANDSCAPE



