

A vertical number line with points A, B, C, D, E, and F marked from bottom to top. The segments between consecutive points are labeled with their respective ratios: A to B is $\frac{1}{2}$, B to C is $\frac{1}{3}$, C to D is $\frac{1}{4}$, D to E is $\frac{1}{5}$, and E to F is $\frac{1}{6}$.



WOODLAND CLEARED (C-NTA)		41
LABEL	SECTION	AREA
41	4	1.71
42	4	3.16
43	4	0.01
44	4	0.13
45	4	0.37
TOTAL		5.38

Section	Gross Tract Area	100-Yr Floodplain (FP)	Net Tract Area (NTA)	Ex. Woodland (NTA)	Ex. Woodland (FP)	Woodland Not-Cleared (C-NTA)	Woodland Cleared Floodplain (C-FP)	Woodland Cleared Off-Site (C-OS)	Woodland Cleared PMA (C-PMA)	Woodland Preserv. Area (WPA)	Woodland Reforest. Area (WRA)	Woodland Retained/Not Credited (WR-NC)	Woodland Retained/Assumed Cleared (WR-AC)
4	96.49	2.49	94.00	12.05	0.00	5.38				5.93	17.69	0.74	0.00

WOODLAND REAFFORESTATION (WRA)				①
LABEL	SECTION	AREA	BONDING AMOUNT**	PERMIT NUMBER
1	4	0.13		
2	4	2.11		
3	4	1.92		
4	4	2.62		
5	4	8.44	\$229,092.04	21048-2016-00
6	4	0.79		
7	4	0.09		
8	4	1.53		
9	4	0.06		
TOTAL		17.69		

PROPERTY OWNERS AWARENESS CERTIFICATE

I/WE SHF PROTECT OWNERS LLC HEREBY ACKNOWLEDGE THAT WE ARE AWARE OF THIS TYPE 2
TREE CONSERVATION PLAN (TCP2) AND THAT WE UNDERSTAND THE REQUIREMENTS AS SET FORTH IN THIS TCP2.

BASIM KARAN, DEVELOPMENT MANAGER. 1/13/2017
OWNER OR OWNERS REPRESENTATIVE OWNER - RET DATE

QR label certifies that this plan meets conditions of final approval by the Planning Board, its designee or the District Council.

1

SHEET NO. 1 OF 17

OVERALL WOODLAND CONSERVATION WORKSHEET

Woodland Conservation Worksheet for Prince George's County, Maryland

Zone:	R.M.	L.A.C.	
Gross Tract:	730.48	30.45	Include acreages only in columns
Floodplain:	112.54	0.11	for which there is a corresponding zone.
Previously Dedicated Land:	0.00	0.00	
Net Tract (NTA):	617.94	30.34	0.00

Property Description or Subdivision Name:	PARKSIDE (FORMERLY SMITH HOME FARM)
Is this site subject to the 1989 Ordinance?	N
Break-even Point (preservation acres) =	137.33
Acres of Net Tract clearing permitted w/o reforestation	0.00

Woodland Conservation Requirement Calculations:

Existing Woodland on Net Tract (acres)	137.33
Existing Woodland in Floodplain (acres)	28.18
Woodland Conservation Threshold (NTA) =	24.53%

Smaller of a or c

Woodland above WCT

SDP#

Rev#

Approval Date

Certification Status/Date

TCP#

Approval Date

Certification Status/Date

Permit Status

Plan Number: (This must be completed for each section)

Plan Section or Name:

Total area in this application (acres)

Floodplain area in this application (acres)

Net Tract area in the application (acres)

Woodland on the Net Tract for this section (acres)

Woodland in the Floodplain for this section

Woodland Cleared on Net Tract for this section

Woodland Cleared in Floodplain for this section

Woodland Cleared in the PMA?

Off-site Woodland Clearing (1:1)

Off-site Mitigation provided on this property

Cumulative acres of Net Tract Woodland cleared

Cumulative acres of PMA Woodland Cleared

Cumulative acres of Floodplain woodland cleared

Smaller of a or c

Woodland Clearing below WCT

Replacement for clearing above the WCT (2:5 : 1)

Replacement for clearing below the WCT (2 : 1)

Afforestation Threshold (AFT) =

Cumulative Woodland Conservation Required

Latest section indicates cumulative requirement through that section of work

Woodland Conservation Provided:

Preservation

Afforestation/Reforestation

Afforestation Located in Future Section (See Note 3 below)

Natural Regeneration

Area approved for fee-in-lieu

Credit for Off-site Mitigation on another property

Off-site Mitigation Preservation provided on this property

Off-site Mitigation Afforestation provided on this property

Total Woodland Conservation Provided:

Woodland saved on this phase but not counted

Existing Net Tract Woodland in later section

Revised 12/11

Woodland Conservation Requirement: This Section

Woodland Conservation Provided: This Section

Woodland Conservation Shortage/ Surplus: This Section

Woodland Conservation Shortage/ Surplus: This Section

WORKSHEET NOTES:

- THE LOCATION OF OFF-SITE WOODLAND CONSERVATION REQUIREMENTS SHALL BE IN ACCORDANCE WITH THE PRIORITIES LISTED IN SECTION 24-122(a)(8) OF THE SUBDIVISION REGULATIONS: WITHIN THE SAME EIGHT-DIGIT SUB-WATERSHED (CABIN BRANCH), WITHIN THE SAME WATERSHED (WESTERN BRANCH), WITHIN THE SAME RIVER BASIN (PATUXENT), WITHIN THE SAME GROWTH POLICY TIER (DEVELOPING), OR WITHIN PRINCE GEORGE'S COUNTY. THE APPLICANT SHALL DEMONSTRATE TO THE PLANNING DIRECTOR OR ITS DESIGNEE DUE DILIGENCE IN SEEKING OUT APPROPRIATE LOCATION OPPORTUNITIES FOR OFF-SITE WOODLAND.

INDIVIDUAL WOODLAND CONSERVATION WORKSHEET

Individual TCP# Worksheet for Phased Projects

Woodland Conservation Worksheet

for Prince George's County

Zone:	R.M.	L.A.C.	
Gross Tract:	96.49	2.49	
Floodplain:	0.00	0.00	
Previously Dedicated Land:	0.00	0.00	
Net Tract (NTA):	94.00	0.00	
Property Description or Subdivision Name:	Parkside (Formerly Smith Home Farm) Section 4		
Owner:	SHF Project Owner, LLC		
Address:	1999 Avenue of the Stars Los Angeles, CA 90067		
Phone:	310.824.2200		
TCP# Number:	TCP#38/05		

Woodland Conservation Calculations:	Net Tract (acres)	Floodplain (acres)	Off-site (acres)
Acreage of Existing Woodland	12.05	0.00	0.00
Woodland Conservation Required for this Phase*	23.52		
Area of Woodland Cleared per TCP#	58.47	4.90	9.37
Area of Woodland Cleared per TCP#	5.38	0.00	0.00
Area of Woodland above WCT that was not cleared by TCP#	0.00		
Additional Woodland Cleared by TCP#	0.00	0.00	0.00
Does the TCP# show 2:1 replacement	Y		
Clearing above WCT	0.00	Additional 1/4:1 Replacement required =	0.00
Clearing below WCT	0.00	Additional 2:1 Replacement required =	0.00
Total Woodland Conservation Required for this Section:	23.52		

Woodland Conservation Provided:	(acres)	
Woodland Preservation	5.93	
Afforestation / Reforestation	17.59	
Natural Regeneration	0.00	
Area approved for fee-in-lieu in a Priority Funding Area	0.00	=
Area approved for fee-in-lieu in a non-Priority Funding Area	0.00	=
Credits Received for Off-site Mitigation on another property	0.00	
Off-site Mitigation provided on this property	0.00	
Total Woodland Conservation Provided:	23.52	

Area of net tract woodland not cleared: 6.87 acres

Woodland retained not part of requirements: 0.74 acres

Prepared by: Torben Agesen
Address: 10003 Derekwood Lane, Ste 204
Lanham, MD 20706
301.364.1864
Phone: Licensed Landscape Architect
License:

PLANTING SPECIFICATION NOTES

- QUANTITY: (SEE PLANT SCHEDULE)
- TYPE: (SEE PLANT SCHEDULE)
- PLANT QUALITY STANDARDS: THE PLANTS SHALL BE HEALTHY AND STURDY REPRESENTATIVES OF THEIR SPECIES. SEEDLINGS SHALL HAVE A MINIMUM TOP GROWTH OF 18". THE DIAMETER OF THE ROOT COLLAR (THE PART OF THE ROOT JUST BELOW THE GROUND LEVEL) SHALL BE AT LEAST 1". THE ROOTS SHALL BE WELL DEVELOPED AND AT LEAST 8" LONG, NO MORE THAN TWENTY-FIVE PERCENT (25%) OF THE ROOT SYSTEM (BOTH PRIMARY AND AUXILIARY/FIBROUS ROOTS SHALL BE PRESENT.

PLANTS THAT DO NOT HAVE AN ABUNDANCE OF WELL DEVELOPED TERMINAL BUDS ON THE LEADERS AND BRANCHES SHALL BE REJECTED.

PLANTS SHALL BE SHIPPED BY THE NURSERY IMMEDIATELY AFTER LIFTING FROM THE FIELD OR REMOVAL FROM THE GREEN HOUSE, AND PLANTED IMMEDIATELY UPON RECEIPT BY THE LANDSCAPE CONTRACTOR.

IF THE PLANTS CANNOT BE PLANTED IMMEDIATELY AFTER DELIVERY TO THE REFORESTATION SITE, THEY SHALL BE STORED IN THE SHADE WITH THEIR ROOT MASSES PROTECTED FROM DIRECT EXPOSURE TO SUN AND WIND BY THE USE OF STRAW, PEAT MOSS, COMPOST, OR OTHER SUITABLE MATERIAL AND SHALL BE MAINTAINED THROUGH PERIODIC WATERING, UNTIL THE TIME OF PLANTING.

- PLANT HANDLING: THE QUANTITY OF SEEDLINGS TAKEN TO THE FIELD SHALL NOT EXCEED THE QUANTITY THAT CAN BE PLANTED IN A DAY. SEEDLINGS, ONCE REMOVED FROM THE NURSERY OR TEMPORARY STORAGE AREA SHALL BE PLANTED IMMEDIATELY.
- TIMING OF PLANTING: THE BEST TIME TO PLANT SEEDLINGS IS WHILE THEY ARE DORMANT, PRIOR TO SPRING BUDDING. THE MOST SUITABLE MONTHS FOR PLANTING ARE MARCH AND APRIL, WHEN THE SOIL IS MOIST, BUT MAY BE PLANTED FROM MARCH THROUGH NOVEMBER. NO PLANTING SHALL BE DONE WHILE GROUND IS FROZEN. PLANTING SHALL OCCUR WITHIN ONE GROWING SEASON OF THE ISSUANCE OF GRADING/BUILDING PERMITS AND/OR REACHING THE FINAL GRADES AND STABILIZATION OF PLANTING AREAS.
- SEEDLING PLANTING: TREE SEEDLINGS SHALL BE PLANTED USING A DIBBLE BAR OR SHARP SHOOTER SHOVEL. IT IS IMPORTANT THAT THE SEEDLING BE PLACED IN THE HOLES SO THAT THE ROOTS CAN SPREAD OUT NATURALLY. THEY SHOULD NOT BE TWISTED, BALLED UP OR BENT. MOIST SOIL SHOULD THEN BE PACKED FIRMLY AROUND THE ROOTS. SEEDLINGS SHOULD BE PLANTED AT A DEPTH WHERE THEIR ROOTS LIE JUST BELOW THE GROUND SURFACE. AIR POCKETS SHOULD NOT BE LEFT AFTER CLOSING THE HOLE WHICH WOULD ALLOW THE ROOTS TO DRY OUT. SEE PLANTING DETAILS FOR FURTHER EXPLANATION. IF THE CONTRACTOR WISHES TO PLANT BY ANOTHER METHOD, THE PREPARER OF THIS TREE CONSERVATION PLAN MUST BE CONTACTED AND GIVE HIS APPROVAL BEFORE PLANTING MAY BEGIN.
- SPACING: SEE PLANT SCHEDULE AND/OR PLANTING PLAN FOR SPACING REQUIREMENTS. ALSO REFER TO THE PLANTING LAYOUT DETAIL FOR A DESCRIPTION OF THE GENERAL PLANTING THEORY.
- SOIL: UPON THE COMPLETION OF ALL GRADING OPERATIONS, A SOIL TEST SHALL BE CONDUCTED TO DETERMINE WHAT SOIL PREPARATION AND SOIL AMENDMENTS, IF ANY, ARE NECESSARY TO CREATE GOOD TREE GROWING CONDITIONS. SOIL SAMPLES SHALL BE TAKEN AT A RATE THAT PROVIDES ONE SOIL SAMPLE FOR EACH AREA THAT APPEARS TO HAVE A DIFFERENT SOIL TYPE (IF THE ENTIRE AREA APPEARS UNIFORM, THEN ONLY ONE SAMPLE IS NECESSARY), AND SUBMITTED FOR TESTING TO A PRIVATE COMPANY. THE COMPANY OF CHOICE SHALL MAKE RECOMMENDATIONS FOR IMPROVING THE EXISTING SOIL. THE SOIL WILL BE TESTED AND RECOMMENDED FOR CORRECTIONS OF SOIL TEXTURE, PH, MAGNESIUM, PHOSPHORUS, POTASSIUM, CALCIUM AND ORGANIC MATTER.
- SOIL IMPROVEMENT MEASURES: THE SOIL SHALL THEN BE IMPROVED ACCORDING TO THE RECOMMENDATIONS MADE BY THE TESTING COMPANY.
- FENCING AND SIGNAGE: FINAL PROTECTIVE FENCING SHALL BE PLACED ON THE VISIBLE AND/OR DEVELOPMENT SIDE OF PLANTING AREAS. THE FINAL PROTECTIVE FENCE SHALL BE INSTALLED UPON COMPLETION OF PLANTING OPERATIONS UNLESS IT WAS INSTALLED DURING THE INITIAL STAGES OF DEVELOPMENT. SIGNS SHALL BE POSTED PER THE SIGNAGE DETAIL ON THIS SHEET.
- PLANTING METHOD: CONSULT THE PLANTING DETAILS SHOWN ON THIS PLAN.
- MULCHING: APPLY TWO-INCH THICK LAYER OF WOODCHIP OR SHREDDED HARDWOOD MUCH (AS NOTED) TO EACH PLANTING SITE (SEE DETAIL SHOWN ON THIS PLAN).
- GROUND COVER ESTABLISHMENT: THE REMAINING DISTURBED AREA BETWEEN SEEDLING PLANTING SITES SHALL BE SEEDED AND STABILIZED WITH WHITE CLOVER SEED AT THE RATE OF 5 LBS/ACRE.
- MOWING: NO MOWING SHALL BE ALLOWED IN ANY PLANTING AREA.
- SURVIVAL CHECK: FOR THE SEEDLING PLANTING IS TO BE CHECKED AT THE END OF EACH YEAR FOR FOUR YEARS TO ASSURE THAT NO LESS THAN 75% OF THE ORIGINAL PLANTED QUANTITY SURVIVES. IF THE MINIMUM NUMBER HAS NOT BEEN PROVIDED THE AREA MUST BE SUPPLEMENTED WITH ADDITIONAL SEEDLINGS TO REACH THE REQUIRED NUMBER AT TIME OF PLANTING.
- SOURCE OF SEEDLINGS: TO BE DETERMINED BY APPLICANT.

AFFORESTATION AND REFORESTATION NOTES

- ALL AFFORESTATION AND REFORESTATION BONDS, BASED ON SQUARE FOOTAGE, SHALL BE POSTED WITH THE COUNTY PRIOR TO THE ISSUANCE OF ANY PERMITS. THESE BONDS WILL BE RETAINED AS SURETY UNTIL ALL REQUIRED ACTIVITIES HAVE BEEN SATISFIED OR THE REQUIRED TIMEFRAME FOR MAINTENANCE HAS PASSED WHICHEVER IS LONGER.
- THE PLANTING OF AFFORESTATION OR REFORESTATION AREAS SHALL BE COMPLETED IN SEQUENCE WITH DEVELOPMENT. SEEDLING PLANTING IS TO OCCUR FROM NOVEMBER THROUGH MAY ONLY AS LONG AS THE GROUND IS NOT FROZEN. PLANTING WITH LARGER CALIPER STOCK OR CONTAINERIZED STOCK MAY BE DONE AT ANY TIME PROVIDED A DETAILED MAINTENANCE SCHEDULE IS PROVIDED.
- IF PLANTING CANNOT OCCUR DUE TO PLANTING CONDITIONS, THE DEVELOPER OR PROPERTY OWNER SHALL INSTALL THE FENCING AND SIGNAGE IN ACCORDANCE WITH THE APPROVED TYPE 2 TREE CONSERVATION PLAN. PLANTING SHALL THEN BE ACCOMPLISHED DURING THE NEXT PLANTING SEASON. IF PLANTING IS DELAYED BEYOND THE TRANSFER OF THE PROPERTY TITLE TO THE HOMEOWNER, THE DEVELOPER OR BUILDER SHALL OBTAIN A SIGNED STATEMENT FROM THE PURCHASER INDICATING THAT THEY UNDERSTAND THAT THE REFORESTATION AREA IS LOCATED ON THEIR PROPERTY AND THAT REFORESTATION WILL OCCUR DURING THE NEXT PLANTING SEASON. A COPY OF THAT DOCUMENT SHALL BE PRESENTED TO THE GRADING INSPECTOR AND THE COUNTY.
- REFORESTATION AREAS SHALL NOT BE MOVED. THE MANAGEMENT OF COMPETING VEGETATION AROUND INDIVIDUAL TREES AND THE REMOVAL OF NOXIOUS, INVASIVE, AND NON-NATIVE VEGETATION WITHIN THE REFORESTATION AREAS IS ACCEPTABLE.
- ALL REQUIRED TEMPORARY TREE PROTECTION FENCING SHALL BE INSTALLED PRIOR TO THE CLEARING AND GRADING OF THE SITE AND SHALL REMAIN IN PLACE UNTIL THE PERMANENT TREE PROTECTION FENCING IS INSTALLED WITH THE REQUIRED PLANTING. THE TEMPORARY FENCING IS NOT REQUIRED TO BE INSTALLED IF THE PERMANENT FENCING IS INSTALLED PRIOR TO CLEARING AND GRADING OF THE SITE. FAILURE TO INSTALL AND MAINTAIN TEMPORARY OR PERMANENT TREE PROTECTIVE FENCING IS A VIOLATION OF THIS TCP#.
- AFFORESTATION/REFORESTATION AREAS SHALL BE POSTED WITH NOTIFICATION SIGNAGE, AS SHOWN ON THE PLANS, AT THE SAME TIME AS THE PERMANENT PROTECTION FENCING INSTALLATION. THESE SIGNS SHALL REMAIN IN PERPETUITY.
- THE COUNTY INSPECTOR SHALL BE NOTIFIED PRIOR TO SOIL PREPARATION OR INITIATION OF ANY TREE PLANTING ON THIS SITE.
- AT TIME OF ISSUANCE OF THE FIRST PERMIT, THE FOLLOWING INFORMATION SHALL BE SUBMITTED TO THE M-NCPPC PLANNING DEPARTMENT REGARDING THE CONTRACTOR RESPONSIBLE FOR IMPLEMENTATION OF THIS PLAN: CONTRACTOR NAME; BUSINESS NAME (IF DIFFERENT); ADDRESS; AND PHONE NUMBER. RESULTS OF ANNUAL SURVIVAL CHECKS FOR EACH OF THE REQUIRED FOUR YEARS AFTER TREE PLANTING SHALL BE REPORTED TO THE M-NCPPC PLANNING DEPARTMENT.
- FAILURE TO ESTABLISH THE AFFORESTATION OR REFORESTATION WITHIN THE PRESCRIBED TIME FRAME WILL RESULT IN THE FORFEITURE OF THE REFORESTATION BOND AND/OR A VIOLATION OF THIS PLAN INCLUDING THE ASSOCIATED \$9.00 PER SQUARE FOOT PENALTY UNLESS THE COUNTY INSPECTOR APPROVES A WRITTEN EXTENSION.

FOUR-YEAR MANAGEMENT PLAN FOR RE/AFFORESTATION AREAS

FIELD CHECK THE RE-AFFORESTATION AREA ACCORDING TO THE FOLLOWING SCHEDULE:

- | | |
|-----------|---|
| YEAR 1: | SITE PREPARATION AND TREE PLANTING
SURVIVAL CHECK ONCE ANNUALLY (SEPTEMBER-NOVEMBER) SEE NOTE 1
WATERING IS NEEDED (2 X MONTH)
CONTROL OF UNDESIRABLE VEGETATION AS NEEDED (1 X IN JUNE AND 1 X IN SEPTEMBER MIN.) |
| YEAR 2-3: | REINFORCEMENT PLANTING IS NEEDED (SEE NOTE 2)
SURVIVAL CHECK ONCE ANNUALLY (SEPTEMBER-NOVEMBER)
CONTROL OF UNDESIRABLE VEGETATION IF NEEDED (1 X IN MAY AND 1 X IN AUGUST MIN.) |
| YEAR 4: | REINFORCEMENT PLANTING IF NEEDED. (SEE NOTE 2)
SURVIVAL CHECK (SEPTEMBER-NOVEMBER) |

- SURVIVAL CHECK: CHECK PLANTED STOCK AGAINST PLANT LIST (OR AS-BUILT) BY WALKING THE SITE AND TAKING INVENTORY. PLANTS MUST SHOW VITALITY. SUBMIT FIELD DATA FORMS (CONDITION CHECK SHEETS) TO OWNER AFTER EACH INSPECTION. REMOVE ALL DEAD PLANTS.
- REINFORCEMENT PLANTING: REPLACE DEAD OR MISSING PLANTS IN SUFFICIENT QUANTITY TO BRING THE TOTAL NUMBER OF LIVE PLANTS TO AT LEAST 75% OF THE NUMBER ORIGINALLY PLANTED. IF A PARTICULAR SPECIES SUFFERS UNUSUALLY HIGH MORTALITY, REPLACE WITH AN ALTERNATIVE PLANT TYPE.
- MISCELLANEOUS: FERTILIZATION OR WATERING DURING YEARS 1 THROUGH 3 WILL BE DONE ON AN AS NEEDED BASIS. SPECIAL RETURN OPERATIONS OR RECOMMENDATIONS WILL BE CONDUCTED ON AN AS NEEDED BASIS.

PROTECTION OF REFORESTATION AND AFFORESTATION AREAS BY INDIVIDUAL HOMEOWNERS

- REFORESTATION FENCING AND SIGNAGE SHALL REMAIN IN PLACE IN ACCORDANCE WITH THE APPROVED TYPE 2 TREE CONSERVATION PLAN.
- REFORESTATION AREAS SHALL NOT BE MOVED; HOWEVER, THE MANAGEMENT OF COMPETING VEGETATION AND REMOVAL OF NOXIOUS, INVASIVE, AND NON-NATIVE VEGETATION AROUND INDIVIDUAL TREES IS ACCEPTABLE.

OFF-SITE WOODLAND CONSERVATION NOTE:

PRIOR TO THE ISSUANCE OF THE FIRST GRADING PERMIT FOR THE SECTION OF DEVELOPMENT SHOWN ON THIS TCP#2, ALL OFF SITE WOODLAND CONSERVATION REQUIRED BY THIS PLAN SHALL BE IDENTIFIED ON AN APPROVED TCP#2 PLAN AND RECORDED AS AN OFF-SITE EASEMENT IN THE LAND RECORDS OF PRINCE GEORGE'S COUNTY. PROOF OF RECORDED OFF-SITE WOODLAND CONSERVATION SHALL BE PROVIDED TO THE M-NCPPC, PLANNING DEPARTMENT PRIOR TO ISSUANCE OF ANY PERMIT FOR THE ASSOCIATED PLAN.

POST DEVELOPMENT NOTES WHEN WOODLANDS AND/OR SPECIMEN, HISTORIC OR CHAMPION TREES ARE TO REMAIN:

- IF THE DEVELOPER OR BUILDER NO LONGER HAS AN INTEREST IN THE PROPERTY AND THE NEW OWNER DESIRES TO REMOVE A HAZARDOUS TREE OR PORTION THEREOF, THE NEW OWNER SHALL OBTAIN A WRITTEN STATEMENT FROM A CERTIFIED ARBORIST OR LICENSED TREE EXPERT IDENTIFYING THE HAZARDOUS CONDITION AND THE PROPOSED CORRECTIVE MEASURES PRIOR TO HAVING THE WORK CONDUCTED. AFTER PROPER DOCUMENTATION HAS BEEN COMPLETED PER THE HANDOUT "GUIDANCE FOR PRINCE GEORGE'S COUNTY PROPERTY OWNERS, PRESERVATION OF WOODLAND CONSERVATION AREAS", THE ARBORIST OR TREE EXPERT MAY THEN REMOVE THE TREE. THE STUMP SHALL BE CUT AS CLOSE TO THE GROUND AS POSSIBLE AND LEFT IN PLACE. THE REMOVAL OR GRINDING OF THE STUMPS IN THE WOODLAND CONSERVATION AREA IS NOT PERMITTED.

IF A TREE OR PORTIONS THEREOF ARE IN IMMINENT DANGER OF STRIKING A STRUCTURE, PARKING AREA OR OTHER HIGH USE AREA AND MAY RESULT IN PERSONAL INJURY OR PROPERTY DAMAGE THEN THE CERTIFICATION IS NOT REQUIRED AND THE PERMITEE SHALL TAKE CORRECTIVE ACTION IMMEDIATELY. THE CONDITION OF THE AREA SHALL BE FULLY DOCUMENTED THROUGH PHOTOGRAPHS PRIOR TO CORRECTIVE ACTION BEING TAKEN. THE PHOTOS SHALL BE SUBMITTED TO THE INSPECTOR FOR DOCUMENTATION OF THE DAMAGE.

TREE WORK TO BE COMPLETED WITHIN A ROAD RIGHT-OF-WAY REQUIRES A PERMIT FROM THE MARYLAND DEPARTMENT OF NATURAL RESOURCES UNLESS THE TREE REMOVAL IS SHOWN WITHIN THE APPROVED LIMITS OF DISTURBANCE ON A TCP#2. THE WORK IS REQUIRED TO BE CONDUCTED BY A LICENSED TREE EXPERT.

- THE REMOVAL OF NOXIOUS, INVASIVE, AND NON-NATIVE PLANT SPECIES FROM ANY WOODLAND PRESERVATION AREA SHALL BE DONE WITH THE USE OF HAND-HELD EQUIPMENT ONLY (PRUNERS OR A CHAIN SAW). THESE PLANTS MAY BE CUT NEAR THE GROUND AND MATERIAL LESS THAN TWO INCHES DIAMETER MAY BE REMOVED FROM THE AREA AND DISPOSED OF APPROPRIATELY. ALL MATERIAL FROM THESE NOXIOUS, INVASIVE, AND NON-NATIVE PLANTS GREATER THAN TWO (2) INCHES DIAMETER SHALL BE CUT TO ALLOW CONTACT WITH THE GROUND, THUS ENCOURAGING DECOMPOSITION.
- THE USE OF BROADCAST SPRAYING OF HERBICIDES IS NOT PERMITTED. HOWEVER, THE USE OF HERBICIDES TO DISCOURAGE RE-SPROUTING OF INVASIVE, NOXIOUS, OR NON-NATIVE PLANTS IS PERMITTED IF DONE AS AN APPLICATION OF THE CHEMICAL DIRECTLY TO THE CUT STUMP IMMEDIATELY FOLLOWING CUTTING OF PLANT TOPS. THE USE OF ANY HERBICIDES SHALL BE DONE IN ACCORDANCE WITH THE LABEL INSTRUCTIONS.
- THE USE OF CHAINSAWS IS EXTREMELY DANGEROUS AND SHOULD NOT BE CONDUCTED WITH POORLY MAINTAINED EQUIPMENT, WITHOUT SAFETY EQUIPMENT, OR BY INDIVIDUALS NOT TRAINED IN THE USE OF THIS EQUIPMENT FOR THE PRUNING AND/OR CUTTING OF TREES.

TREE PRESERVATION AND RETENTION NOTES

- ALL WOODLANDS DESIGNATED ON THIS PLAN FOR PRESERVATION ARE THE RESPONSIBILITY OF THE PROPERTY OWNER. THE WOODLAND AREAS SHALL REMAIN IN A NATURAL STATE. THIS INCLUDES THE CANOPY TREES AND UNDERSTORY VEGETATION. A REVISED TREE CONSERVATION PLAN IS REQUIRED PRIOR TO CLEARING WOODLAND AREAS THAT ARE NOT SPECIFICALLY IDENTIFIED TO BE CLEARED ON THE APPROVED TCP#2.
- TREE AND WOODLAND CONSERVATION METHODS SUCH AS ROOT PRUNING SHALL BE CONDUCTED AS NOTED ON THIS PLAN.
- THE LOCATION OF TEMPORARY TREE PROTECTION FENCING (TPFs) SHOWN ON THIS PLAN SHALL BE FLAGGED OR STAKED IN THE FIELD PRIOR TO THE PRE-CONSTRUCTION MEETING. UPON APPROVAL OF THE LOCATIONS BY THE COUNTY INSPECT



SHEET 5	LABEL	AREA (ACRES)
WOODLAND CLEARED (C-NTA)	-	-
WOODLAND CLEARED FLOODPLAIN (C-FP)	-	-
WOODLAND CLEARED OFFSITE (C-OS) &/OR PMA	-	-
WOODLAND PRESERVATION (WPA)	-	-
WOODLAND RETAINED-NOT CREDITED (WR-NC)	-	-
WOODLAND RETAINED-ASSUMED CLEARED (WR-AC)	-	-
WOODLAND RE/AFFORESTATION (WRA)	2	2.11
WOODLAND RE/AFFORESTATION (WRA)	3	1.92

LEGEND

EXISTING MAJOR CONTOUR
EXISTING MINOR CONTOUR
EXISTING BOUNDARY
EXISTING ADJACENT PROPERTY
EXISTING FOREST STAND
EXISTING FLOOD PLAIN
EXISTING FLOOD PLAIN SET BACK
PATUXENT MANAGEMENT AREA
EXISTING STREAM
EXISTING STREAM BUFFER
EXISTING TREE LINE
EXISTING NON-WOODLAND AREA
PROPOSED MAJOR CONTOUR
PROPOSED MINOR CONTOUR
PROPOSED ROAD RIGHT-OF-WAY
PROPOSED PROPERTY LINE
PROPOSED LIMIT OF DISTURBANCE

SPECIMEN, CHAMPION HISTORIC TREE TO BE REMOVED
SPECIMEN, CHAMPION HISTORIC TREE TO BE SAVED

CLEARED NET TRACT AREA (C-NTA)
CLEARED FLOODPLAIN AREA (C-FP)
CLEARED OFF-SITE AREA (C-OS) AND/OR PMA (C-PMA)
WOODLAND PRESERVATION AREA (WPA)
WOODLAND AFFORESTATION / REFORESTATION AREA (WRA)
WOODLAND AFFORESTATION / REFORESTATION AREA (WRA) (PREVIOUSLY APPROVED UNDER SEPARATE TCPII)
WOODLAND PRESERVED-NOT CREDITED (WR-NC)
WOODLAND RETAINED-ASSUMED CLEARED (WR-AC)

FOREST CLEARED
FOREST PRESERVATION
AFFORESTATION / REFORESTATION
SPECIMEN TREE SIGN
WOODLAND PRESERVATION SIGN
AFFORESTATION / REFORESTATION SIGN
TREE PROTECTION FENCE (TEMPORARY)
TREE PROTECTION FENCE (PERMANENT)
ROOT PRUNE
SECTION LINE

NOTE: WHERE AFFORESTATION IS ADJACENT TO TOWNHOUSES, FENCING AND AFFORESTATION PLANTING ARE TO BE COINCIDENT AND 10' MINIMUM FROM LOT LINES.

CV INC
1395 PICCARD DRIVE, SUITE 370
ROCKVILLE, MD 20850
PHONE: (301) 637 2510

ENGINEER'S ESTIMATE - SWM OUTSIDE PUBLIC ROW (PRIVATE)
SMITH HOME FARM STREAM REACH 8.2
July, 2017

NO.	ITEM DESCRIPTION	QUANTITY	UNIT	UNIT COST	TOTAL COST
CONSTRUCTION COST OF SWM OUTSIDE PUBLIC RIGHT OF WAY					
STORMWATER MANAGEMENT					
2201	CLEAR AND GRUB MEDIUM	1.12	AC	\$8,700.00	\$7,564.00
2202	CUTFILL	3,000.00	CY	\$10.00	\$30,000.00
	LOG GRADE CONTROL STRUCTURES	18.00	EA	\$3,000.00	\$54,000.00
	COIL FIBER LOGS	200.00	LF	\$30.00	\$7,800.00
	SOIL STABILIZATION MATTING	1,333.00	SF	\$12.00	\$15,996.00
	WETLAND AND FLOODPLAIN PLANTINGS	1.00	LS	\$20,000.00	\$20,000.00
	EXCAVATION AND GRADING	4,500.00	CY	\$15.00	\$67,500.00
SUBTOTAL OF SWM COST					\$202,800.00
SEDIMENT CONTROL (10% OF ESTIMATED COST)					\$20,280.00
OUTSIDE PUBLIC ROW SWM COST TOTAL					\$223,080.00

THIS ENGINEER'S ESTIMATE IS AN OPINION BASED ON THE ROUGH GRADING PLANS FOR THE PROJECT BASED ON DIER'S ESTABLISHED RATES. THE DESIGN PROFESSIONAL HAS NO CONTROL OVER COSTS OR THE PRICE OF LABOR AND EQUIPMENT. THIS ESTIMATE IS NOT TO BE USED FOR BIDDING PURPOSE.

CHINMAY VYAS, P.E.
10/12/2017
DATE
PROFESSIONAL CERTIFICATION: I HEREBY CERTIFY THAT THESE DOCUMENTS WERE PREPARED OR

NOTE:
REVISION-01: THIS SHEET HAS BEEN REVISED TO INCLUDE THE STREAM RESTORATION TECHNICAL PLAN FOR REACH 6.2 APPROVED BY THE SITE/ROAD PLANS REVISION DIVISION OF THE DEPARTMENT OF PERMITTING, INSPECTIONS AND ENFORCEMENT ON OCT. 20 2017.

Approved by	Date	DRD#	Reason for Revision
K. FINCH	2/3/17	SDP-1601	
	12/1/17	SDP-1601-01	ADDED ROLUCH GRABBERING

Prince George's County Planning Department, M-NCPPC
Environmental Planning Section
TREE CONSERVATION PLAN APPROVAL
TCPII-014-2016

FOR OFFICIAL USE ONLY
Official certifies that this plan meets conditions of final approval by the Planning Board, its designee or the District Council.

M-NCPPC APPROVAL

PROJECT NAME: PARKSIDE - Section 4
PROJECT NUMBER: SDP-1601-01

For Conditions of Approval see Site Plan Cover Sheet or Approval Sheet. Amendment numbers must be included in the Project Number.

Dewberry
Dewberry Consultants LLC
10003 DEREKWOOD LANE
SUITE 204
LANHAM, MD 20706
301.731.5555
301.731.0188 (FAX)
www.dewberry.com

DEVELOPER/APPLICANT
SHF PROJECT OWNER, LLC
1999 AVENUE OF THE STARS, SUITE 2850
LOS ANGELES, CA 90067

ATTORNEY/CONTACT:
ROBERT ANTONETTI, JR.
PH: 301-925-1900

ADDITIONAL CONTACT:
BASIM KATTAN
PH: 202-342-1933

PARKSIDE
(FORMERLY SMITH HOME FARM)
PRINCE GEORGE'S COUNTY
MARYLAND
6TH & 15TH ELECTION DISTRICTS
TAX MAP 90 - GRID: E1
ADJUSTED PARCEL & PARCEL VIII
200' MAP REFERENCE 20SS009

SEAL
12-6-2017
PROFESSIONAL CERTIFICATION:
I HEREBY CERTIFY THAT THESE DOCUMENTS WERE PREPARED OR APPROVED BY ME AND THAT I AM A DULY REGISTERED LANDSCAPE ARCHITECT UNDER THE LAWS OF THE STATE OF MARYLAND, LICENSE NO. 10279, EXPIRATION DATE: JULY 14, 2019.

KEY PLAN

THIS TCPII PLAN SHEET CORRESPONDS TO SHEET 6 OF THE SDP.

SCALE
0 30 60
SCALE: 1" = 30'

No. DATE BY Description
REVISIONS

DRAWN BY SGT
APPROVED BY TA
CHECKED BY RAL
DATE MARCH, 2016


TITLE
TYPE II TREE CONSERVATION PLAN SECTION 4

DEWBERRY JOB NO. 50038403

5

SHEET NO. 5 OF 17



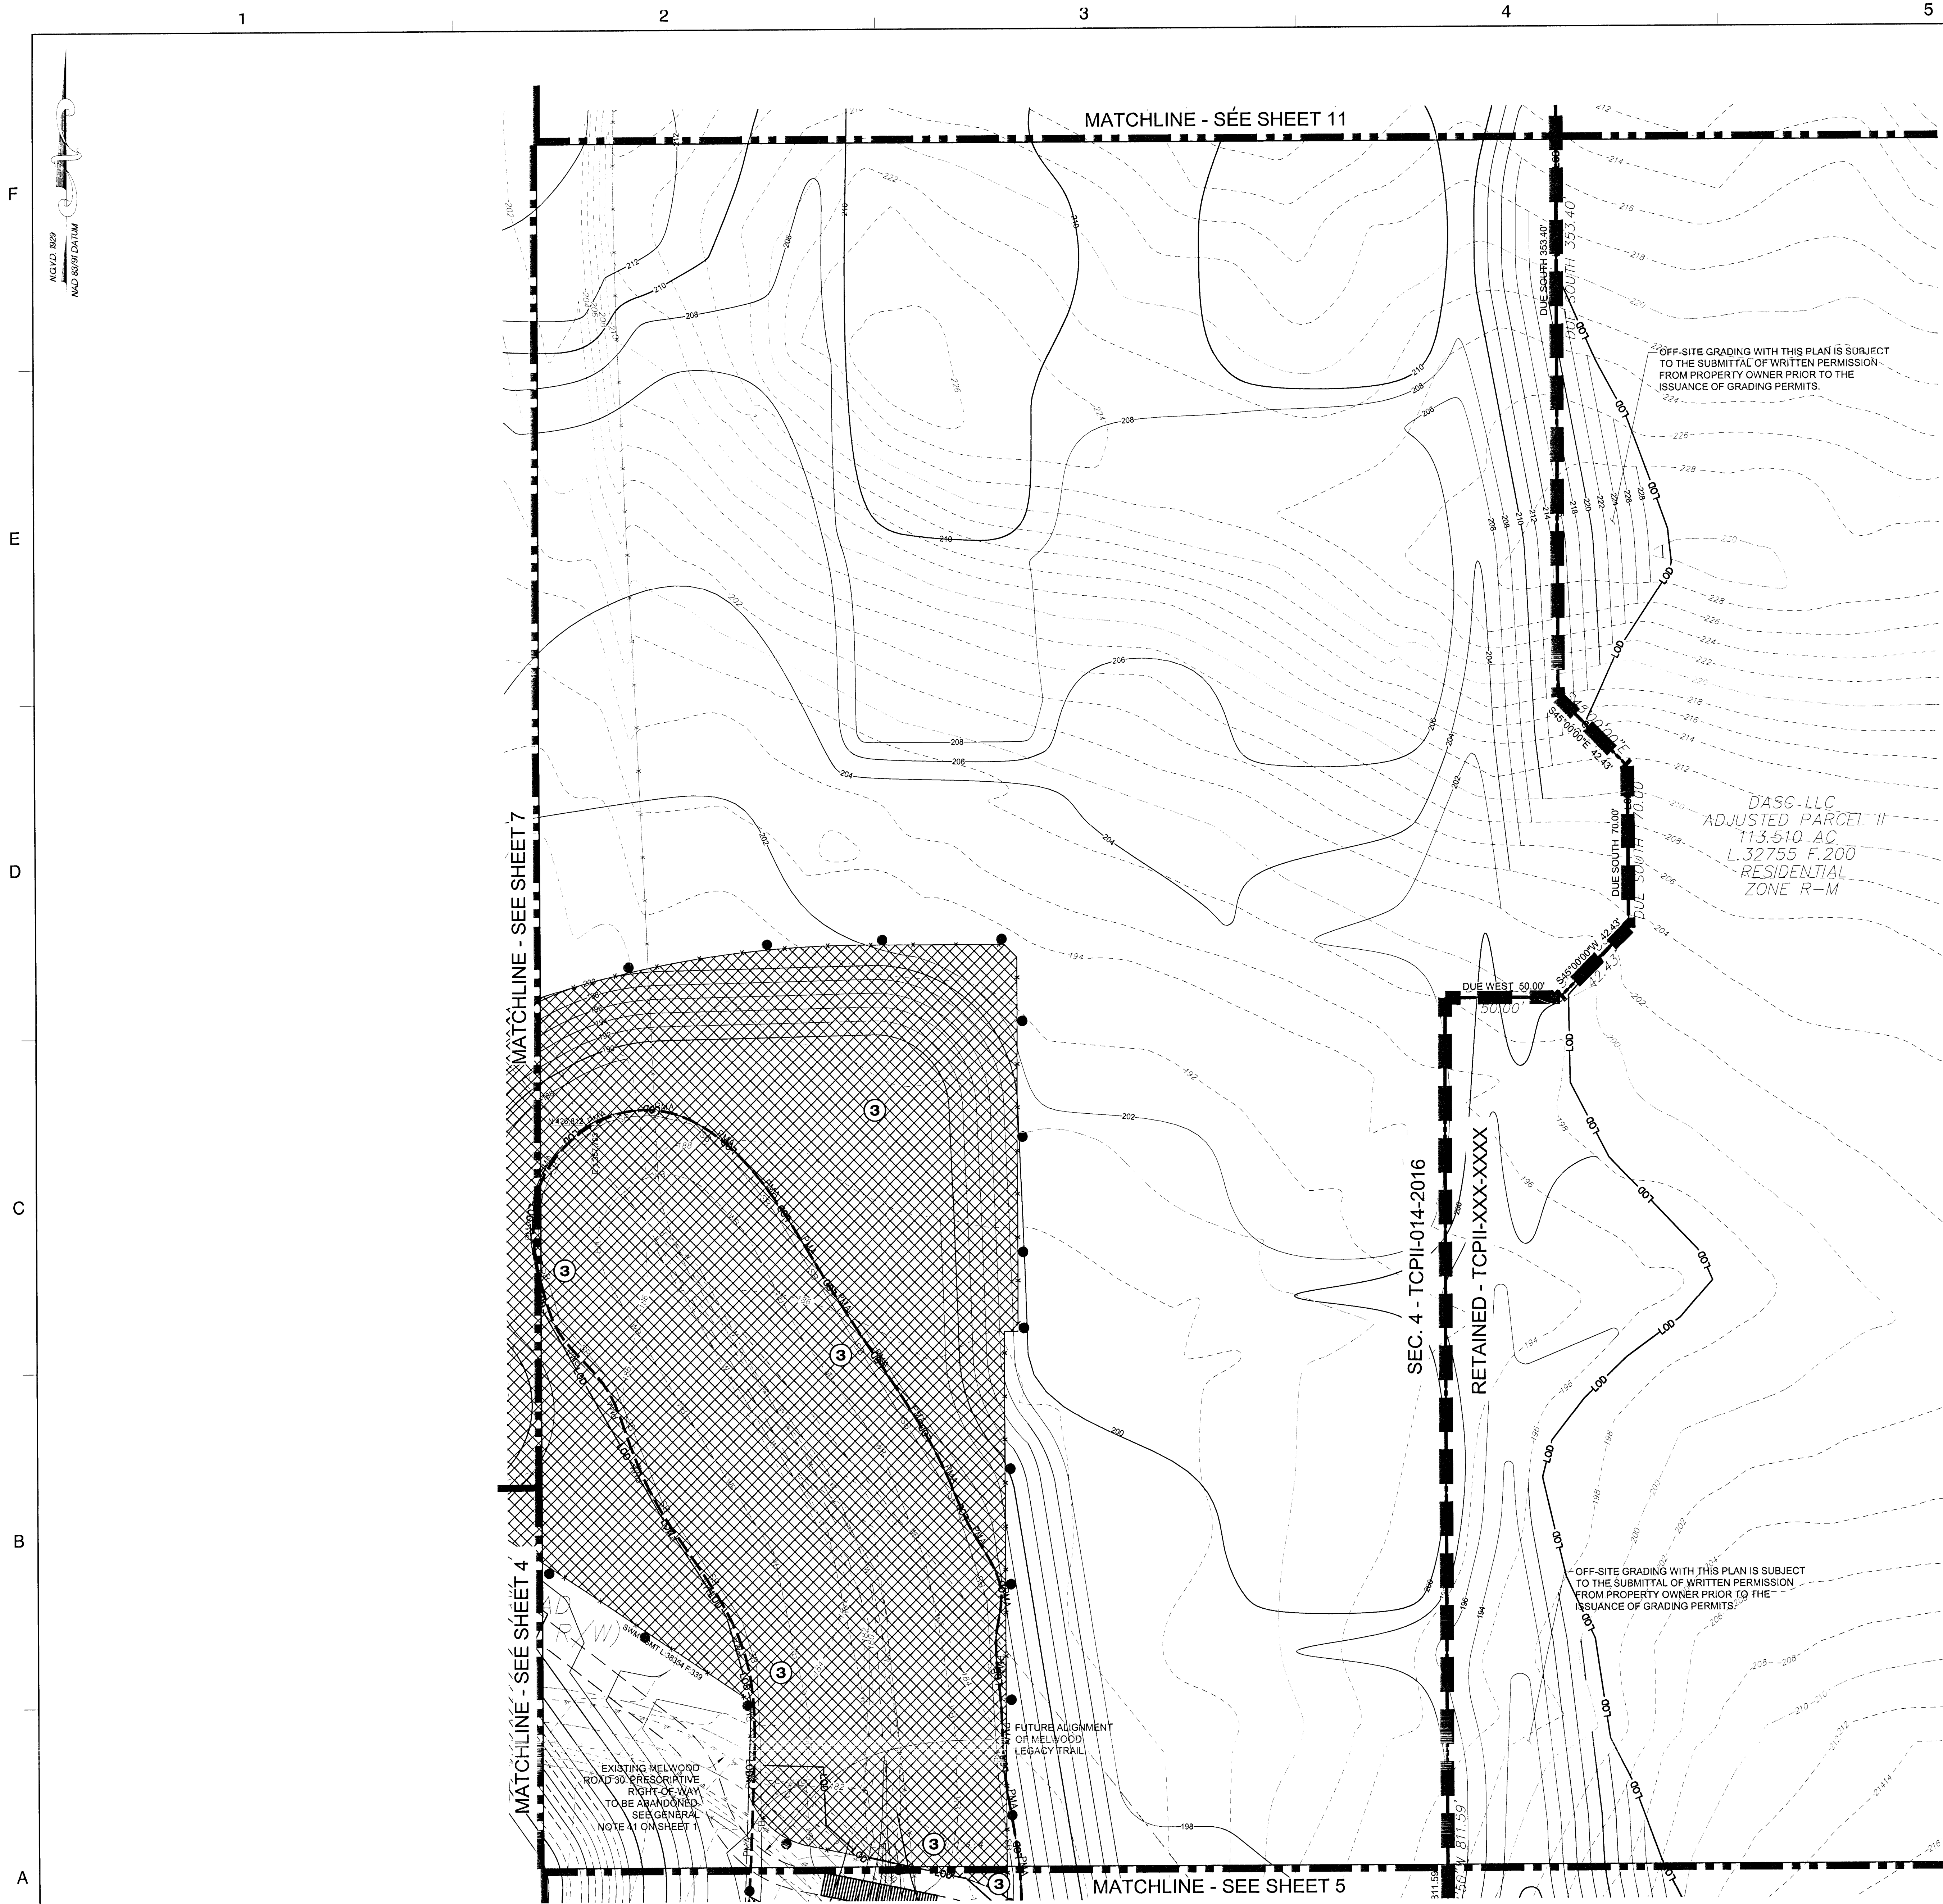

LEGEND

EXISTING MAJOR CONTOUR
EXISTING MINOR CONTOUR
EXISTING ADJACENT PROPERTY
EXISTING FOREST STAND
EXISTING FLOOD PLAIN
EXISTING FLOOD PLAIN SET BACK
PATUXENT MANAGEMENT AREA
EXISTING STREAM
EXISTING STREAM BUFFER
EXISTING TREE LINE
EXISTING NON-WOODLAND AREA
PROPOSED MAJOR CONTOUR
PROPOSED MINOR CONTOUR
PROPOSED ROAD RIGHT-OF-WAY
PROPOSED PROPERTY LINE
PROPOSED LIMIT OF DISTURBANCE

LOO

SPECIMEN, CHAMPION HISTORIC TREE TO BE REMOVED

SPECIMEN, CHAMPION HISTORIC TREE TO BE SAVED

CLEARED NET TRACT AREA (C-NTA)
CLEARED FLOODPLAIN AREA (C-FP)
CLEARED OFF-SITE AREA (C-OS) AND/OR PMA (C-PMA)
WOODLAND PRESERVATION AREA (WPA)
WOODLAND AFFORESTATION / REFORESTATION AREA (WRA)
WOODLAND AFFORESTATION / REFORESTATION AREA (WRA) (PREVIOUSLY APPROVED UNDER SEPARATE TCPII)
WOODLAND PRESERVED-NOT CREDITED (WR-NC)
WOODLAND RETAINED-ASSUMED CLEARED (WR-AC)

AA
A
I

SPECIMEN TREE SIGN

WOODLAND PRESERVATION SIGN
AFFORESTATION / REFORESTATION SIGN

TPF TREE PROTECTION FENCE (TEMPORARY)
RP TREE PROTECTION FENCE (PERMANENT)
ROOT PRUNE

SECTION LINE

NOTE: WHERE AFFORESTATION IS ADJACENT TO TOWNHOUSES, FENCING AND AFFORESTATION PLANTING ARE TO BE COINCIDENT AND 10' MINIMUM FROM LOT LINES.

SHEET	LABEL	AREA (ACRES)
WOODLAND CLEARED (C-NTA)	-	-
WOODLAND CLEARED FLOODPLAIN (C-FP)	-	-
WOODLAND CLEARED OFFSITE (C-OS) &/OR PMA	-	-
WOODLAND PRESERVATION (WPA)	-	-
WOODLAND RETAINED-NOT CREDITED (WR-NC)	-	-
WOODLAND RETAINED-ASSUMED CLEARED (WR-AC)	-	-
WOODLAND RE/AFFORESTATION (WRA)	3	1.92

Dewberry

Dewberry Consultants LLC
10003 DEREKWOOD LANE
SUITE 204
LANHAM, MD 20706
301.731.5551
301.731.0198 FAX
www.dewberry.com

DEVELOPER/APPLICANT
SHF PROJECT OWNER, LLC
1999 AVENUE OF THE STARS, SUITE 2850
LOS ANGELES, CA 90067

ATTORNEY/CONTACT:
ROBERT ANTONETTI, JR.
PH: 301-925-1800

ADDITIONAL CONTACT:
BASIM KATTAN
PH: 202-342-1933

PARKSIDE
(FORMERLY SMITH HOME FARM)
PRINCE GEORGE'S COUNTY
MARYLAND
6TH & 15TH ELECTION DISTRICTS

TAX MAP: 90 - GRID E1
ADJUSTED PARCEL & PARCEL VIII
200' MAP REFERENCE: 205559

SEAL

PROFESSIONAL CERTIFICATION:
I HEREBY CERTIFY THAT THESE DOCUMENTS WERE PREPARED OR APPROVED BY ME, AND THAT I AM A FULLY REGISTERED LANDSCAPE ARCHITECT UNDER THE LAWS OF THE STATE OF MARYLAND, LICENSE NO. 10072, EXPIRATION DATE: JULY 14, 2018.

KEY PLAN

THIS TCPII PLAN SHEET CORRESPONDS TO SHEET 9 OF THE SDP.

SCALE
0 30 60
SCALE: 1" = 30'

REVISIONS

DATE BY Description

REVISIONS

DRAWN BY SGT
APPROVED BY TA
CHECKED BY RAL
DATE MARCH, 2016

TITLE
TYPE II TREE CONSERVATION PLAN SECTION 4

DEWBERRY JOB NO. 50038403

8

SHEET NO. 8 OF 17


FOR OFFICIAL USE ONLY
QR label certifies that this plan meets conditions of final approval by the Planning Board, its designee or the District Council.

M-NCPPC
APPROVAL

PROJECT NAME: PARKSIDE - Section 4
PROJECT NUMBER: SDP-1601-01

For Conditions of Approval see Site Plan Cover Sheet or Approval Sheet
Amendment number must be included in the Project Number

Approved by	Date	DRD#	Reason for Revision
K. FINCH	2/3/17	SDP-1601	ADDED ROUGH GRADING

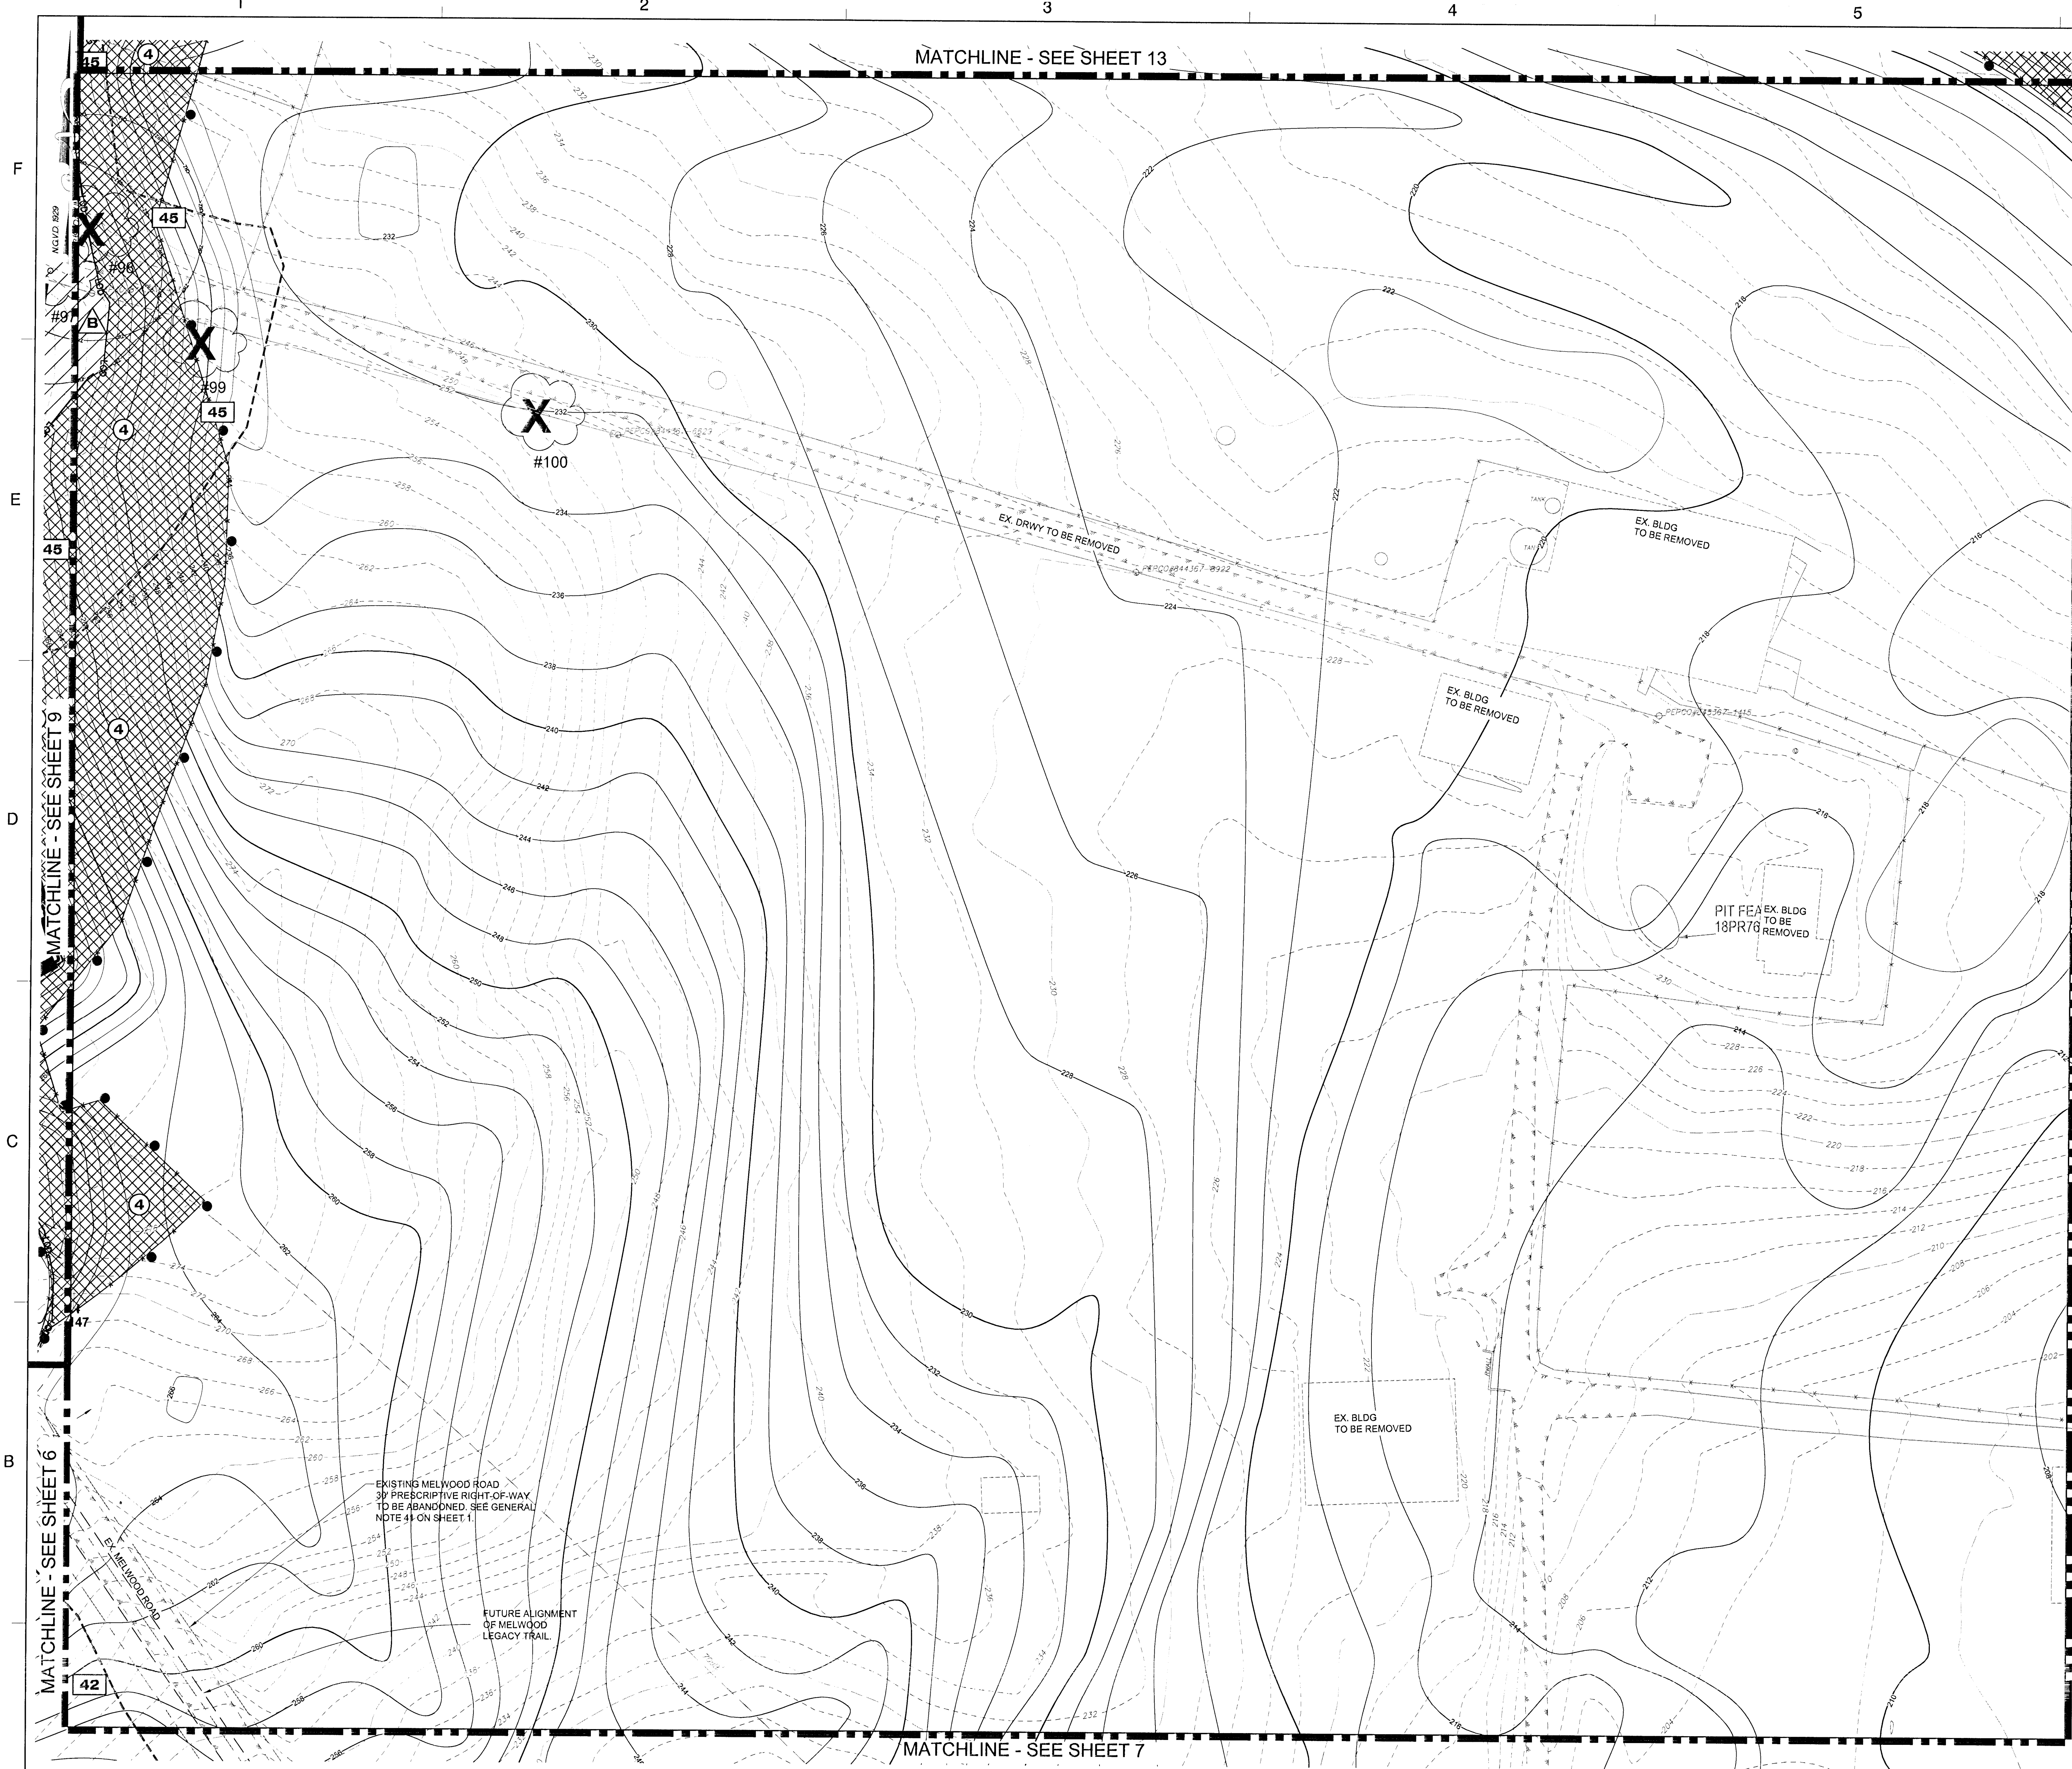

LEGEND

- 210 - - - - - EXISTING MAJOR CONTOUR
- 212 - - - - - EXISTING MINOR CONTOUR
- - - - - EXISTING BOUNDARY
- - - - - EXISTING ADJACENT PROPERTY
- - - - - EXISTING FOREST STAND
- - - - - EXISTING FLOOD PLAIN
- - - - - EXISTING FLOOD PLAIN SET BACK
- - - - - PATUXENT MANAGEMENT AREA
- - - - - EXISTING STREAM
- - - - - EXISTING STREAM BUFFER
- - - - - EXISTING TREE LINE
- - - - - EXISTING NON-WOODLAND AREA
- 210 - - - - - PROPOSED MAJOR CONTOUR
- 212 - - - - - PROPOSED MINOR CONTOUR
- - - - - PROPOSED ROAD RIGHT-OF-WAY
- - - - - PROPOSED PROPERTY LINE
- - - - - PROPOSED LIMIT OF DISTURBANCE

SYMBOLS

- (X) SPECIMEN, CHAMPION HISTORIC TREE TO BE REMOVED
- (O) SPECIMEN, CHAMPION HISTORIC TREE TO BE SAVED
- [Pattern] CLEARED NET TRACT AREA (C-NTA)
- [Pattern] CLEARED FLOODPLAIN AREA (C-FP)
- [Pattern] CLEARED OFF-SITE AREA (C-OS) AND/OR PMA (C-PMA)
- [Pattern] WOODLAND PRESERVATION AREA (WPA)
- [Pattern] WOODLAND AFFORESTATION / REFORESTATION AREA (WRA)
- [Pattern] WOODLAND AFFORESTATION / REFORESTATION AREA (WRA) (PREVIOUSLY APPROVED UNDER SEPARATE TCPII)
- [Pattern] WOODLAND PRESERVED-NOT CREDITED (WR-NC)
- [Pattern] WOODLAND RETAINED-ASSUMED CLEARED (WR-AC)
- [Symbol] FOREST CLEARED
- [Symbol] FOREST PRESERVATION
- [Symbol] AFFORESTATION / REFORESTATION
- [Symbol] SPECIMEN TREE SIGN
- [Symbol] WOODLAND PRESERVATION SIGN
- [Symbol] AFFORESTATION / REFORESTATION SIGN
- [Symbol] TREE PROTECTION FENCE (TEMPORARY)
- [Symbol] TREE PROTECTION FENCE (PERMANENT)
- [Symbol] ROOT PRUNE
- [Symbol] SECTION LINE

NOTE: WHERE AFFORESTATION IS ADJACENT TO TOWNHOUSES, FENCING AND AFFORESTATION PLANTING ARE TO BE COINCIDENT AND 10' MINIMUM FROM LOT LINES.

SHEET 10	LABEL	AREA (ACRES)
WOODLAND CLEARED (C-NTA)	42	3.16
WOODLAND CLEARED (C-NTA)	45	0.37
WOODLAND CLEARED FLOODPLAIN (C-FP)	-	-
WOODLAND CLEARED OFFSITE (C-OS) &/OR PMA	-	-
WOODLAND PRESERVATION (WPA)	8	5.01
WOODLAND RETAINED-NOT CREDITED (WR-NC)	-	-
WOODLAND RETAINED-ASSUMED CLEARED (WR-AC)	-	-
WOODLAND RE/AFFORESTATION (WRA)	4	2.62

Dewberry
Consultants LLC

10003 DEREKWOOD LANE
SUITE 204
LANSHAM, MD 20708
301.731.5551
301.731.0188 FAX
www.dewberry.com

DEVELOPER/APPLICANT
SHF PROJECT OWNER, LLC
1999 AVENUE OF THE STARS, SUITE 2850
LOS ANGELES, CA 90067

ATTORNEY/CONTACT:
ROBERT ANTONETTI, JR.
PH: 301-925-1800

ADDITIONAL CONTACT:
BASIM KATTAN
PH: 202-342-1933

PARKSIDE
(FORMERLY SMITH HOME FARM)
PRINCE GEORGE'S COUNTY
MARYLAND
6TH & 15TH ELECTION DISTRICTS

TAX MAP: 90 - GRID: E1
ADJUSTED PARCEL & PARCEL VIII
200' MAP REFERENCE: 20S504

SEAL

PROFESSIONAL CERTIFICATION:
I HEREBY CERTIFY THAT THESE DOCUMENTS WERE PREPARED OR APPROVED BY ME, AND THAT I AM A FULLY REGISTERED LANDSCAPE ARCHITECT UNDER THE LAWS OF THE STATE OF MARYLAND, LICENSE NO. 12233, EXPIRATION DATE: JULY 14, 2018.

KEY PLAN

THIS TCPII PLAN SHEET CORRESPONDS TO SHEET 11 OF THE SDP.

SCALE

0 30 60
SCALE: 1"=30'

No. DATE BY Description

REVISIONS

DRAWN BY SGT

APPROVED BY TA

CHECKED BY RAL

DATE MARCH, 2016

TITLE
TYPE II TREE CONSERVATION PLAN SECTION 4

DEWBERRY JOB NO. 50038403

10

SHEET NO. 10 OF 17

Prince George's County Planning Department, M-NCPPC
Environmental Planning Section
TREE CONSERVATION PLAN APPROVAL
TCPII-014-2016

	Approved by	Date	DRD#	Reason for Revision
00	K. Finch	2/3/17	SDP-1601	
01	K. Finch	2/11/17	SDP-1601-01	ADDED ROUGH GRADING
02				
03				
04				
05				


FOR OFFICIAL USE ONLY
QR label certifies that this plan meets conditions of final approval by the Planning Board, its designee or the District Council.

M-NCPPC APPROVAL

PROJECT NAME: PARKSIDE - Section 4

PROJECT NUMBER: SDP-1601-01

For Conditions of Approval see Site Plan Cover Sheet or Approval Sheet Amendment numbers must be included in the Project Number.

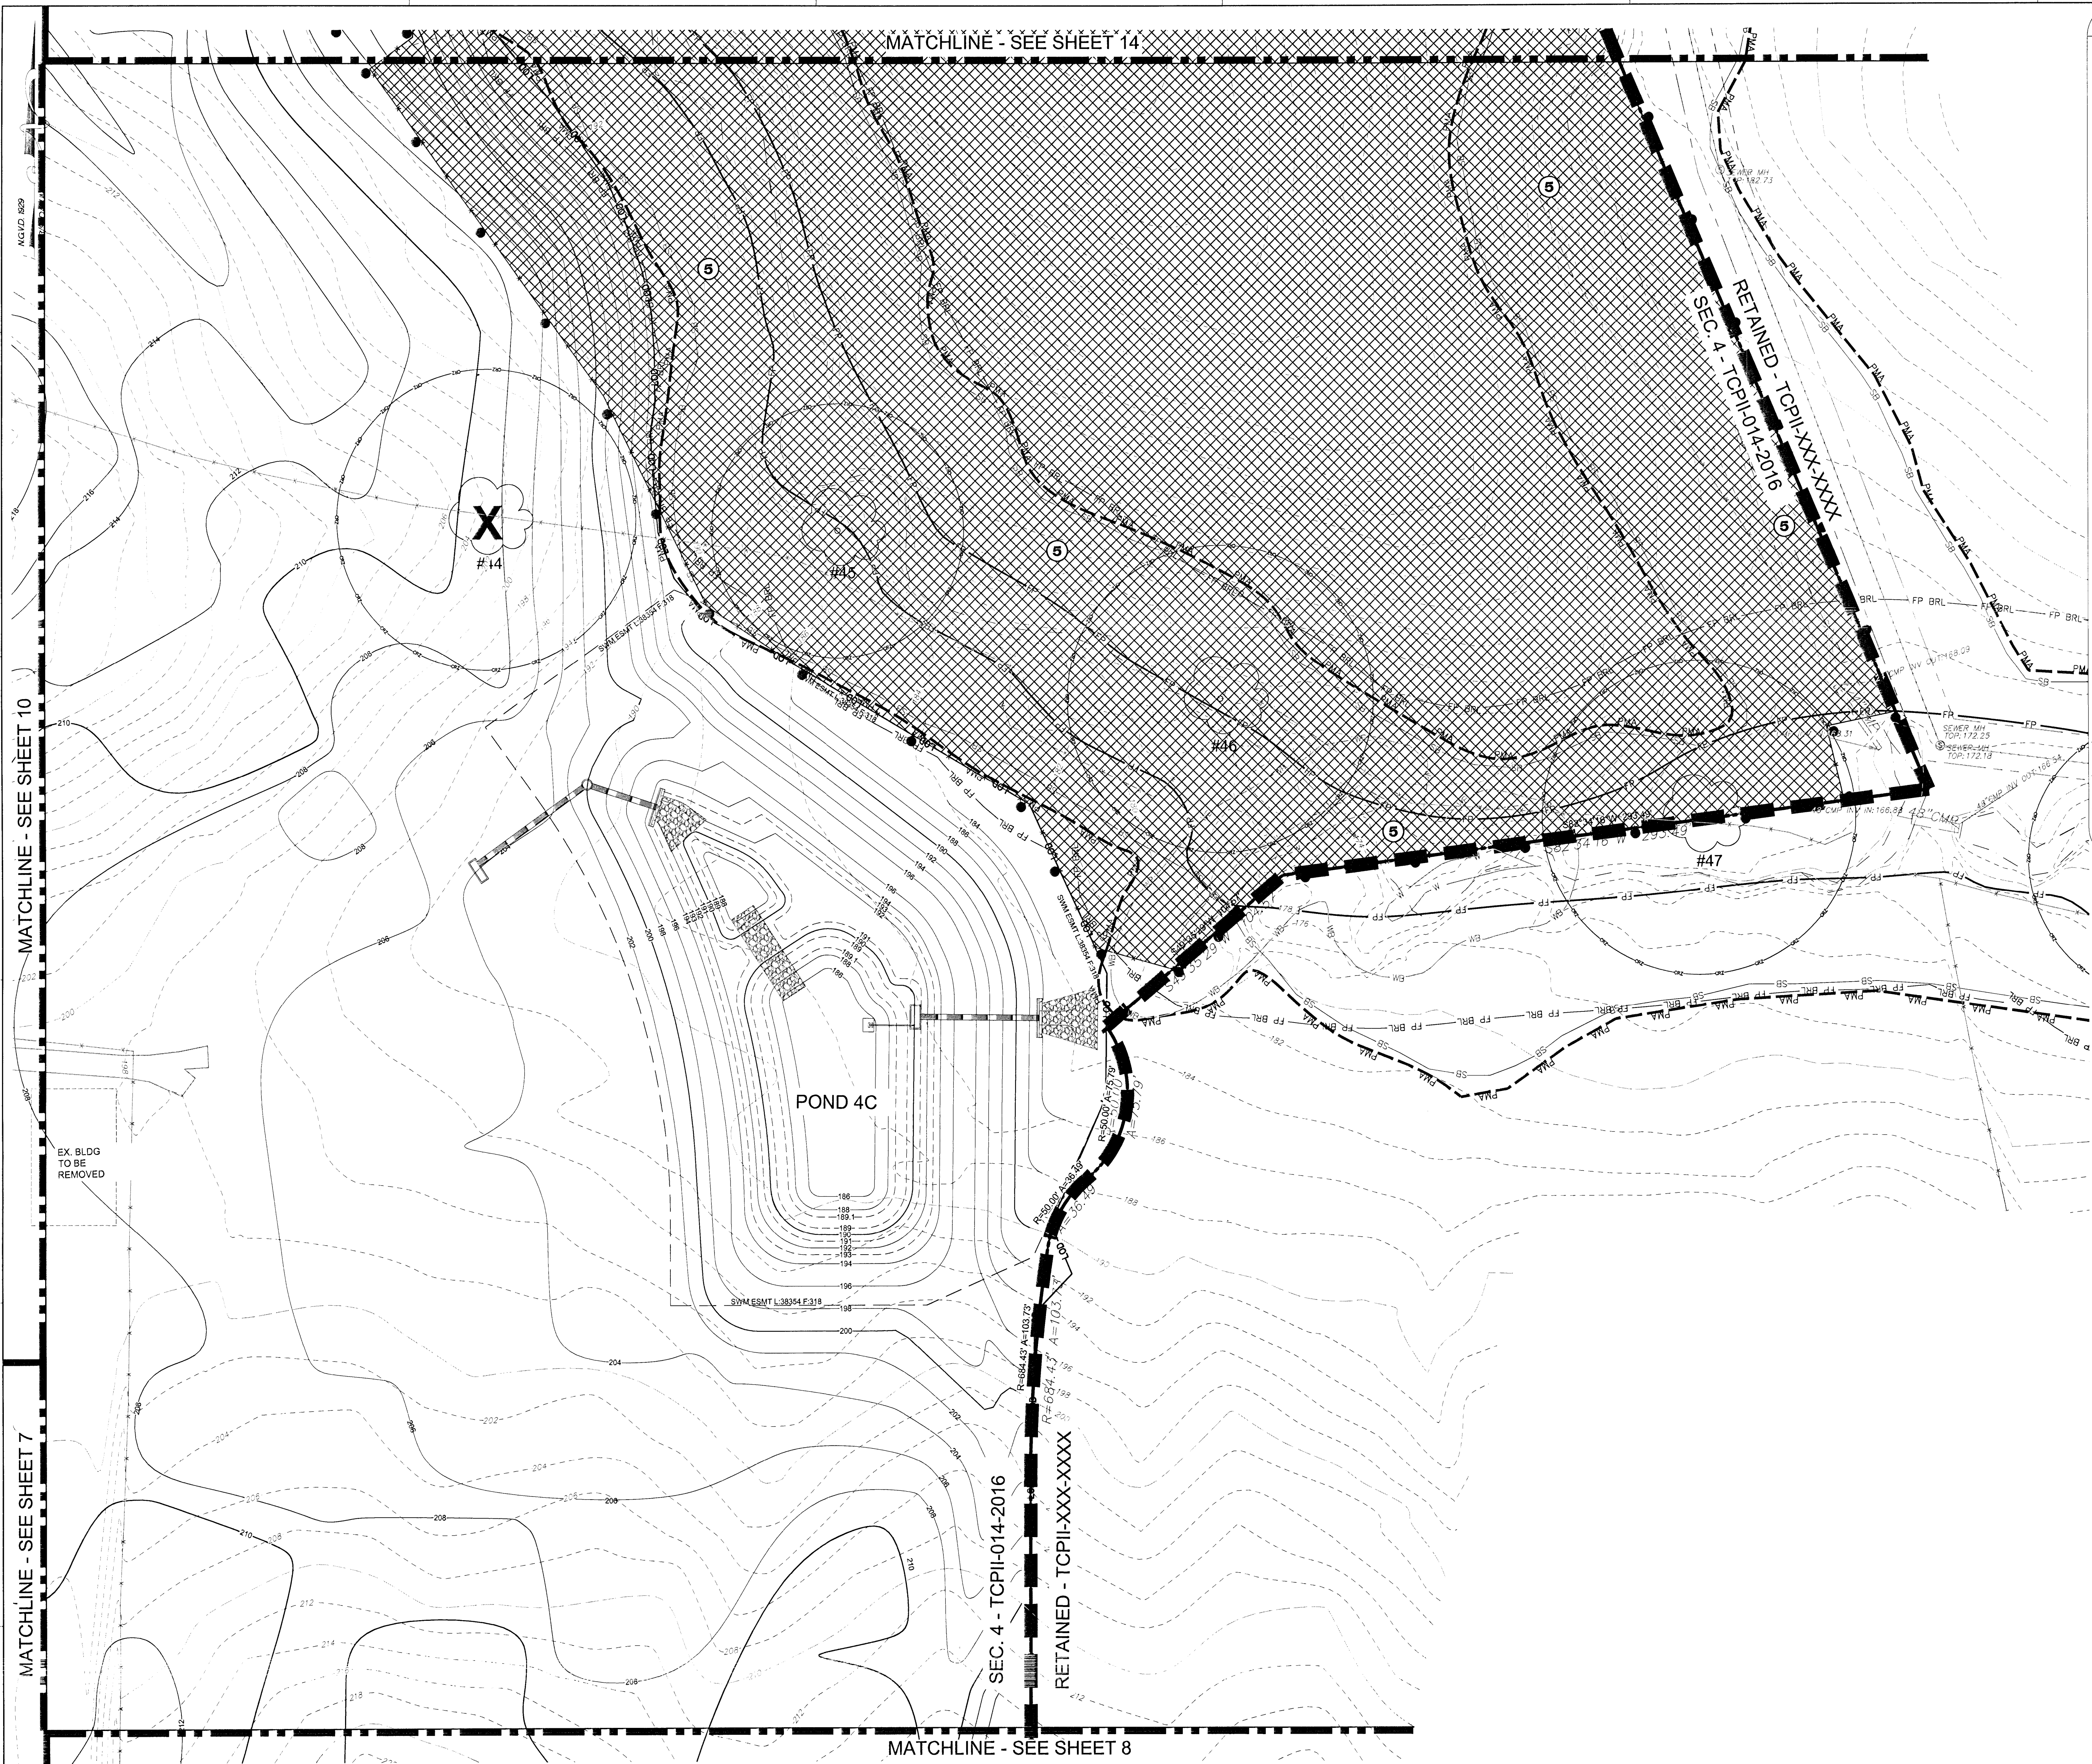

LEGEND

EXISTING MAJOR CONTOUR
EXISTING MINOR CONTOUR
EXISTING BOUNDARY
EXISTING ADJACENT PROPERTY
EXISTING FOREST STAND
EXISTING FLOOD PLAIN
EXISTING FLOOD PLAIN SET BACK
PATUXENT MANAGEMENT AREA
EXISTING STREAM
EXISTING STREAM BUFFER
EXISTING TREE LINE
EXISTING NON-WOODLAND AREA
PROPOSED MAJOR CONTOUR
PROPOSED MINOR CONTOUR
PROPOSED ROAD RIGHT-OF-WAY
PROPOSED PROPERTY LINE
PROPOSED LIMIT OF DISTURBANCE

LOD

SPECIMEN, CHAMPION HISTORIC TREE TO BE REMOVED

SPECIMEN, CHAMPION HISTORIC TREE TO BE SAVED

CLEARED NET TRACT AREA (C-NTA)
CLEARED FLOODPLAIN AREA (C-FP)
CLEARED OFF-SITE AREA (C-OS) AND/OR PMA (C-PMA)
WOODLAND PRESERVATION AREA (WPA)
WOODLAND AFFORESTATION / REFORESTATION AREA (WRA)
WOODLAND AFFORESTATION / REFORESTATION AREA (WRA) (PREVIOUSLY APPROVED UNDER SEPARATE TCPII)
WOODLAND PRESERVED-NOT CREDITED (WR-NC)
WOODLAND RETAINED-ASSUMED CLEARED (WR-AC)

AA
A
1
15
2
15
3
15
4
15
5
15
6
15

FOREST CLEARED
FOREST PRESERVATION
AFFORESTATION / REFORESTATION
SPECIMEN TREE SIGN
WOODLAND PRESERVATION SIGN
AFFORESTATION / REFORESTATION SIGN
TREE PROTECTION FENCE (TEMPORARY)
TREE PROTECTION FENCE (PERMANENT)
ROOT PRUNE
SECTION LINE

NOTE: WHERE AFFORESTATION IS ADJACENT TO TOWNHOUSES, FENCING AND AFFORESTATION PLANTING ARE TO BE COINCIDENT AND 10' MINIMUM FROM LOT LINES.

SHEET 11

	LABEL	AREA (ACRES)
WOODLAND CLEARED (C-NTA)	-	-
WOODLAND CLEARED FLOODPLAIN (C-FP)	-	-
WOODLAND CLEARED OFFSITE (C-OS) &/OR PMA	-	-
WOODLAND PRESERVATION (WPA)	-	-
WOODLAND RETAINED-NOT CREDITED (WR-NC)	-	-
WOODLAND RETAINED-ASSUMED CLEARED (WR-AC)	-	-
WOODLAND RE/AFFORESTATION (WRA)	5	8.44

Dewberry

Dewberry Consultants LLC

10033 DEREKWOOD LANE
SUITE 204
LAHAM, MD 20778
301.731.5551
301.731.0188 (FAX)
www.dewberry.com

DEVELOPER/APPLICANT
SHF PROJECT OWNER, LLC
1999 AVENUE OF THE STARS, SUITE 2850
LOS ANGELES, CA 90067

ATTORNEY/CONTACT:
ROBERT ANTONETTI JR.
PH: 301-955-1800

ADDITIONAL CONTACT:
BASIM KATTAN
PH: 202-342-1933

PARKSIDE
(FORMERLY SMITH HOME FARM)
PRINCE GEORGE'S COUNTY
MARYLAND
6TH & 15TH ELECTION DISTRICTS

TAX MAP: 90 - GRID E1
ADJUSTED PARCEL & PARCEL VIII
2007 MAP REFERENCE: 205509

SEAL

STATE OF MARYLAND
LANDSCAPE ARCHITECT
12-6-2017

PROFESSIONAL CERTIFICATION:
I HEREBY CERTIFY THAT THESE DOCUMENTS WERE PREPARED OR APPROVED BY ME, AND THAT I AM A DULY REGISTERED LANDSCAPE ARCHITECT UNDER THE LAWS OF THE STATE OF MARYLAND, LICENSE NO. 10029, EXPIRATION DATE: 12-31-2018.

KEY PLAN

THIS TCPII PLAN SHEET CORRESPONDS TO SHEET 12 OF THE SDP.

SCALE

0 30 60
SCALE: 1"=30'

No. DATE BY Description

REVISIONS

DRAWN BY SGT
APPROVED BY TA
CHECKED BY RAL
DATE MARCH, 2016

TITLE
TYPE II TREE CONSERVATION PLAN SECTION 4

DEWBERRY JOB NO. 50038403

Prince George's County Planning Department, M-NCPPC
Environmental Planning Section
TREE CONSERVATION PLAN APPROVAL
TCPII-014-2016


	Approved by	Date	DRD#	Reason for Revision
00	K. FINCH	2/3/17	SDP-1601	
01	K. Finch	12/11/17	SDP-1601-01	ADDED ROUGH DRAINAGE
02				
03				
04				
05				


FOR OFFICIAL USE ONLY
QR label certifies that this plan meets conditions of final approval by the Planning Board, its designee or the District Council.

M-NCPPC APPROVAL

PROJECT NAME: PARKSIDE - Section 4
PROJECT NUMBER: SDP-1601-01

For Conditions of Approval see Site Plan Cover Sheet or Approval Sheet. Amendment numbers must be included in the Project Number.

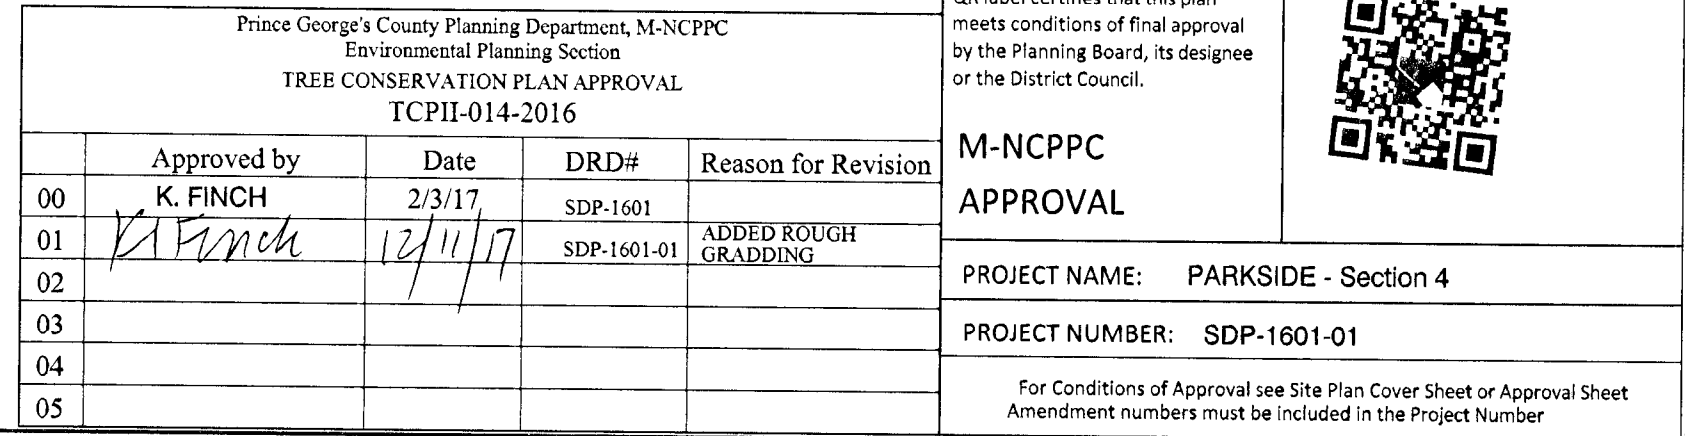

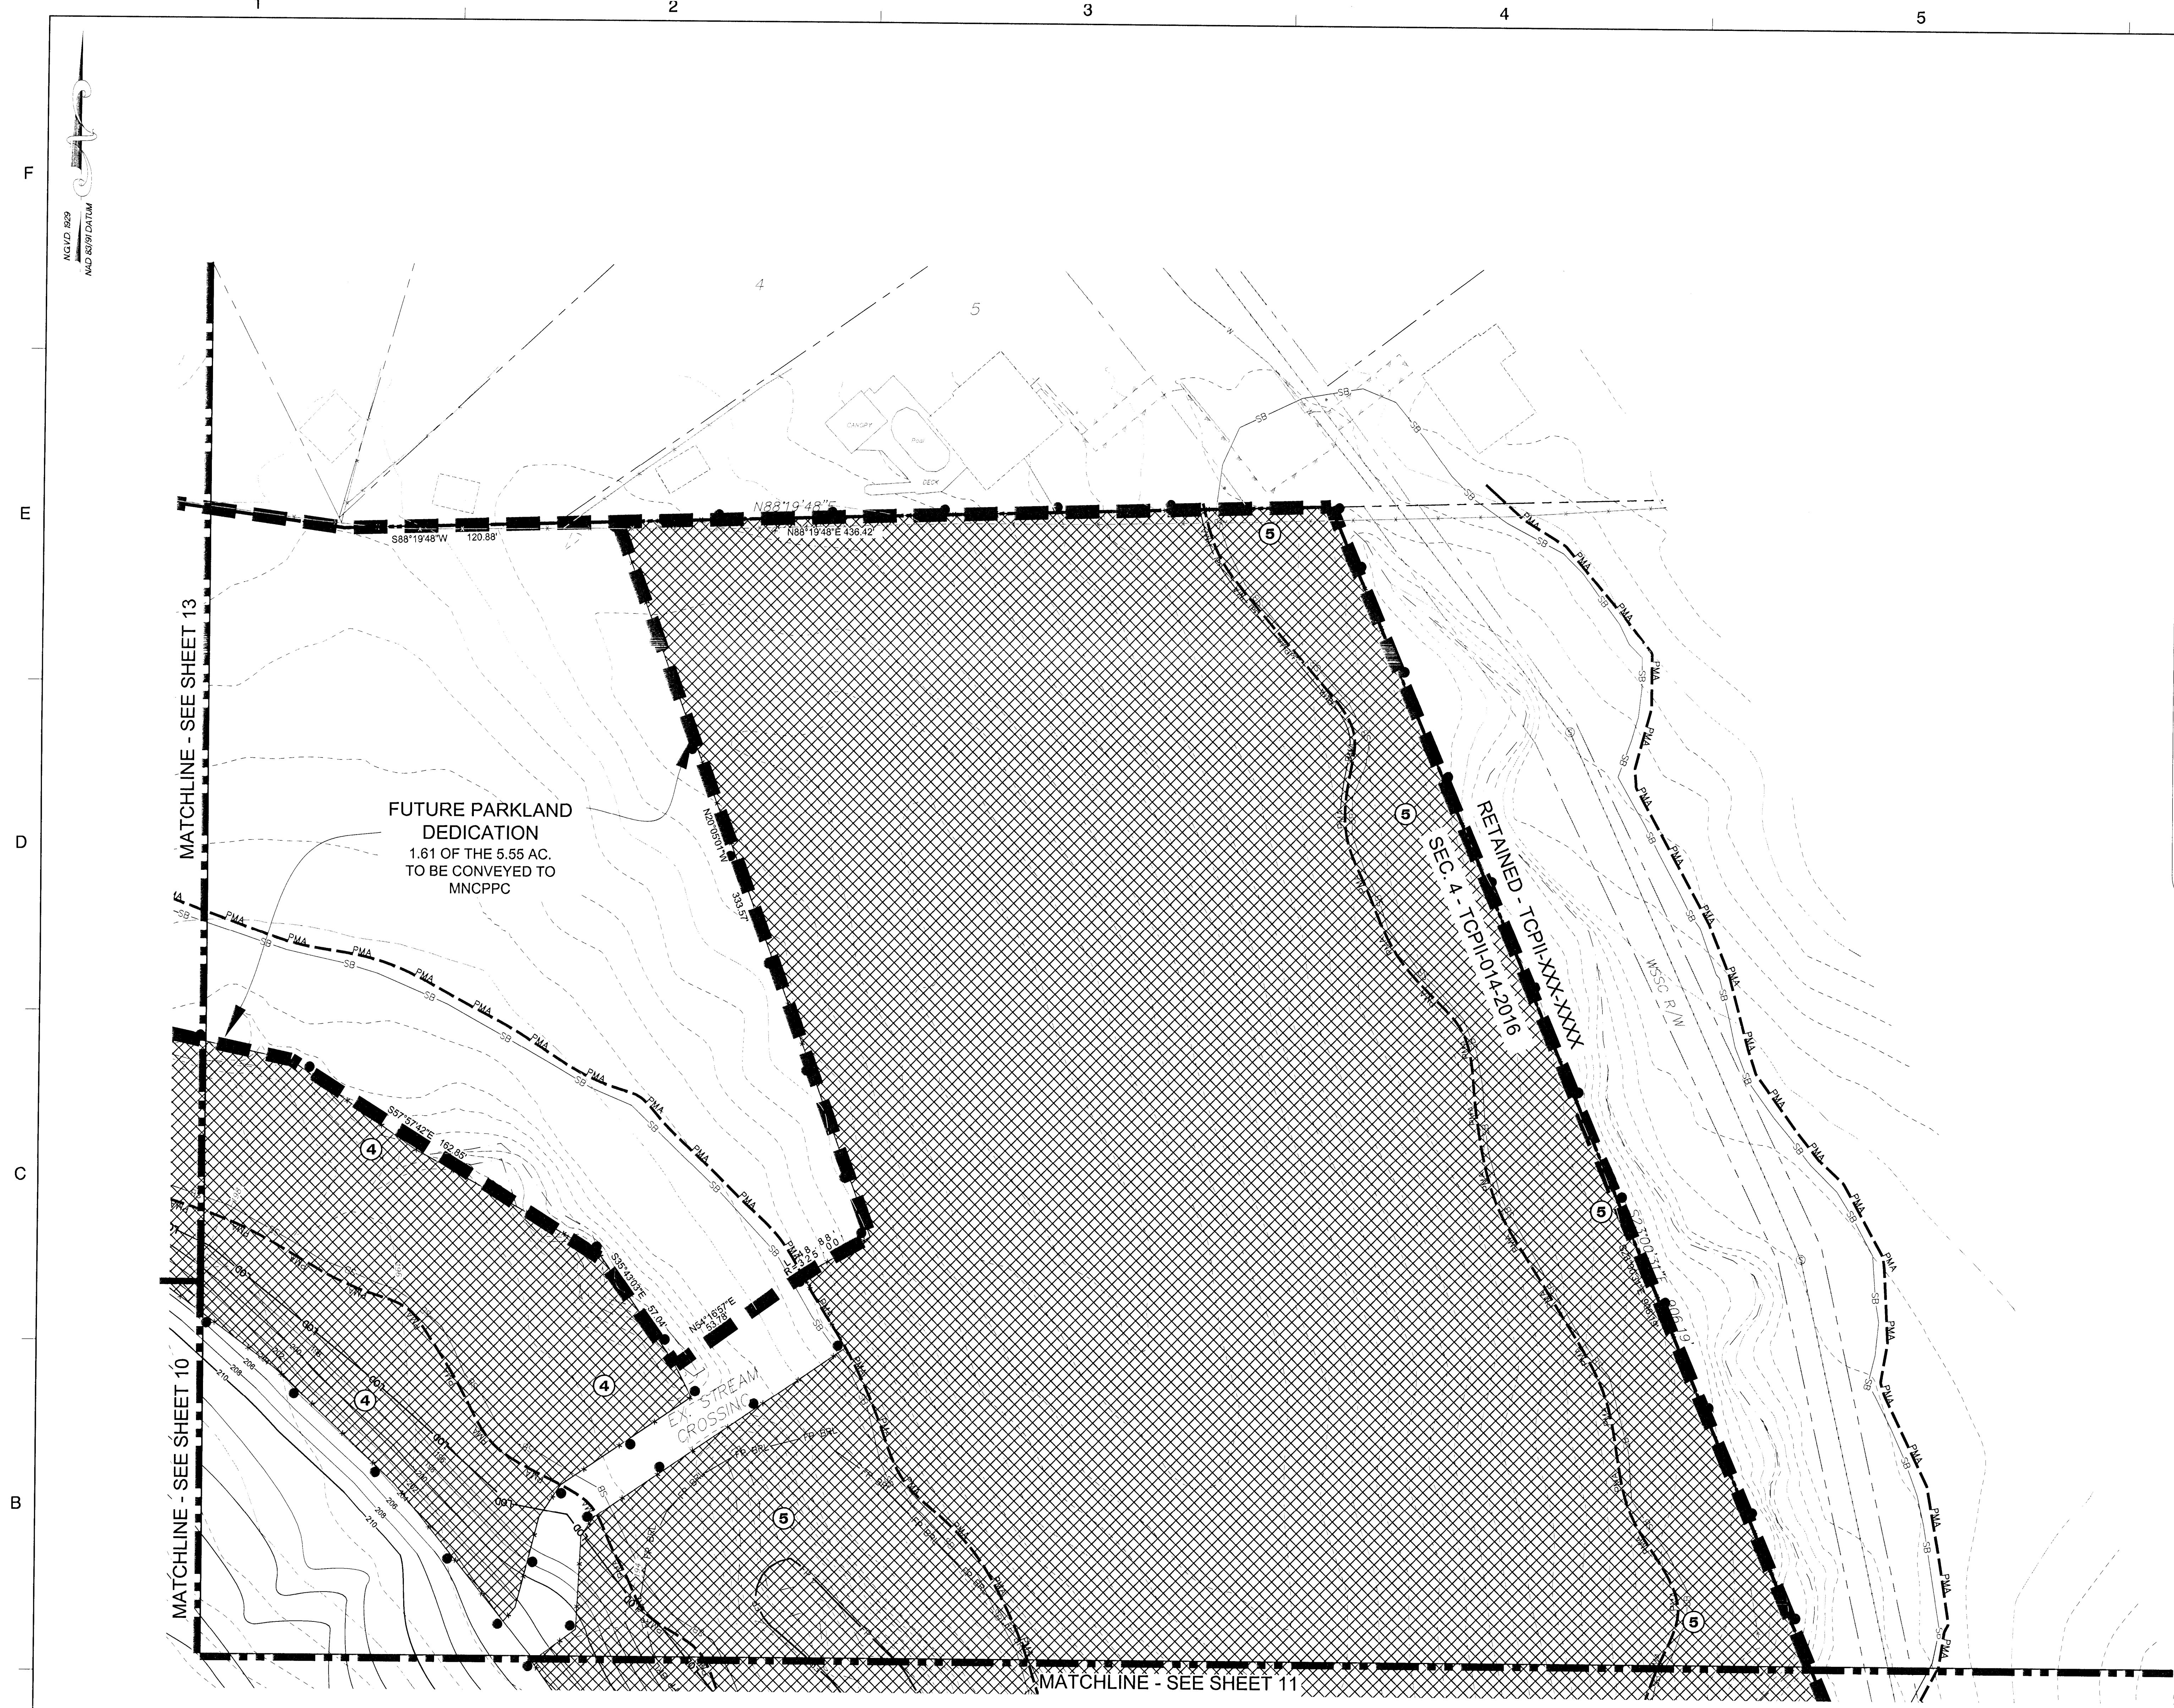

LEGEND

- EXISTING MAJOR CONTOUR
- EXISTING MINOR CONTOUR
- EXISTING BOUNDARY
- EXISTING ADJACENT PROPERTY
- EXISTING FOREST STAND
- EXISTING FLOOD PLAIN
- EXISTING FLOOD PLAIN SET BACK
- PATUXENT MANAGEMENT AREA
- EXISTING STREAM
- EXISTING STREAM BUFFER
- EXISTING TREE LINE
- EXISTING NON-WOODLAND AREA
- PROPOSED MAJOR CONTOUR
- PROPOSED MINOR CONTOUR
- PROPOSED ROAD RIGHT-OF-WAY
- PROPOSED PROPERTY LINE
- PROPOSED LIMIT OF DISTURBANCE

SYMBOLS:

- SPECIMEN, CHAMPION HISTORIC TREE TO BE REMOVED
- SPECIMEN, CHAMPION HISTORIC TREE TO BE SAVED
- CLEARED NET TRACT AREA (C-NTA)
- CLEARED FLOODPLAIN AREA (C-FP)
- CLEARED OFF-SITE AREA (C-OS) AND/OR PMA (C-PMA)
- WOODLAND PRESERVATION AREA (WPA)
- WOODLAND AFFORESTATION / REFORESTATION AREA (WRA)
- WOODLAND AFFORESTATION / REFORESTATION AREA (PREVIOUSLY APPROVED UNDER SEPARATE TCPII)
- WOODLAND PRESERVED-NOT CREDITED (WR-NC)
- WOODLAND RETAINED-ASSUMED CLEARED (WR-AC)
- FOREST CLEARED
- FOREST PRESERVATION
- AFFORESTATION / REFORESTATION
- SPECIMEN TREE SIGN
- WOODLAND PRESERVATION SIGN
- AFFORESTATION / REFORESTATION SIGN
- TREE PROTECTION FENCE (TEMPORARY)
- TREE PROTECTION FENCE (PERMANENT)
- ROOT PRUNE
- SECTION LINE

NOTE: WHERE AFFORESTATION IS ADJACENT TO TOWNHOUSES, FENCING AND AFFORESTATION PLANTING ARE TO BE COINCIDENT AND 10' MINIMUM FROM LOT LINES.

SHEET 14	LABEL	AREA (ACRES)
WOODLAND CLEARED (C-NTA)	-	-
WOODLAND CLEARED FLOODPLAIN (C-FP)	-	-
WOODLAND CLEARED OFFSITE (C-OS) &/OR PMA	-	-
WOODLAND PRESERVATION (WPA)	-	-
WOODLAND RETAINED-NOT CREDITED (WR-NC)	-	-
WOODLAND RETAINED-ASSUMED CLEARED (WR-AC)	-	-
WOODLAND RE/AFFORESTATION (WRA)	4	2.62
WOODLAND RE/AFFORESTATION (WRA)	5	8.44

Dewberry

Dewberry Consultants LLC

10003 DEREKWOOD LANE
SUITE 204
LANHAM, MD 20706
301.731.5551
301.731.0188 (FAX)
www.dewberry.com

DEVELOPER/APPLICANT
SHF PROJECT OWNER, LLC
1999 AVENUE OF THE STARS, SUITE 2850
LOS ANGELES, CA 90067

ATTORNEY/CONTACT:
ROBERT ANTONETTI, JR.
PH: 301-925-1800

ADDITIONAL CONTACT:
BASIM KATTAN
PH: 202-342-1933

PARKSIDE
(FORMERLY SMITH HOME FARM)
PRINCE GEORGE'S COUNTY
MARYLAND
6TH & 15TH ELECTION DISTRICTS

TAX MAP: 90 - GRID E1
ADJUSTED PARCEL 1 & PARCEL VIII
2007 MAP REFERENCE: 0055503

SEAL

12-6-2017

PROFESSIONAL CERTIFICATION:
I HEREBY CERTIFY THAT THESE DOCUMENTS WERE PREPARED OR APPROVED BY ME, AND "AA" I AM A QUALIFIED LANDSCAPE ARCHITECT UNDER THE LAWS OF THE STATE OF MARYLAND, LICENSE NO. 10273, EXPIRATION DATE: JULY 15, 2018.

KEY PLAN

THIS TCPII PLAN SHEET CORRESPONDS TO SHEET 15 OF THE SDP.

SCALE

0 30 60
SCALE: 1" = 30'

No.	DATE	BY	Description
REVISIONS			
DRAWN BY SGT			
APPROVED BY TA			
CHECKED BY RAL			
DATE MARCH, 2018			
TITLE			
TYPE II TREE CONSERVATION PLAN SECTION 4			
DEWBERRY JOB NO. 50038403			
14			
SHEET NO. 14 OF 17			

FOR OFFICIAL USE ONLY

QR label certifies that this plan meets conditions of final approval by the Planning Board, its designee or the District Council.

M-NCPPC APPROVAL

PROJECT NAME: PARKSIDE - Section 4

PROJECT NUMBER: SDP-1601-01

For Conditions of Approval see Site Plan Cover Sheet or Approval Sheet. Amendment numbers must be included in the Project Number.

Approved by	Date	DRD#	Reason for Revision
K. FINCH	2/2/17	SDP-1601	
ADDED ROUGH GRADING	12/11/17	SDP-1601-01	

SPECIMEN, CHAMPION, AND HISTORIC TREES SUMMARY

Note: Trees were tagged with a metal tag corresponding to the number below. Tags were placed approximately 5' from the ground with colored flagging attached. Tree locations are approximate.

Tag #	Common Name	Scientific Name	DBH (inches)	Remarks/Condition	Proposed Disposition	Plan Section
1	Tulip Tree	<i>Liriodendron tulipifera</i>	34	Good	Save	offsite
2	Southern Red Oak	<i>Quercus falcata</i>	34	Poor, trunk damage	Save	offsite
3	Southern Red Oak	<i>Quercus falcata</i>	39	Fair, twin	Save	2
4	White Oak	<i>Quercus alba</i>	43	Fair	Save	offsite
5	White Oak	<i>Quercus alba</i>	40	Good	Save	2
6	Tulip Tree	<i>Liriodendron tulipifera</i>	30	Fair	Save	2
7	Tulip Tree	<i>Liriodendron tulipifera</i>	30	Fair	Save	2
8	White Oak	<i>Quercus alba</i>	50	Good	Save	offsite
9	Tulip Tree	<i>Liriodendron tulipifera</i>	32	Fair	Save	2
10	Tulip Tree	<i>Liriodendron tulipifera</i>	30	Fair	Save	2
11	Tulip Tree	<i>Liriodendron tulipifera</i>	31	Fair, twin	Save	offsite
12	Tulip Tree	<i>Liriodendron tulipifera</i>	30	Good	Save	offsite
13	Southern Red Oak	<i>Quercus falcata</i>	30	Good	Save	offsite
14	Red Maple	<i>Acer rubrum</i>	45	Fair, 3 stem	Save	2
15	Tulip Tree	<i>Liriodendron tulipifera</i>	34	Good	Remove	2
16	Tulip Tree	<i>Liriodendron tulipifera</i>	33	Good	Remove	2
17	Tulip Tree	<i>Liriodendron tulipifera</i>	30	Fair, twin with #18	Remove	2
18	Tulip Tree	<i>Liriodendron tulipifera</i>	32	Fair, twin with 30"	Remove	2
19	Pin Oak	<i>Quercus palustris</i>	36	Poor, insect damage	Remove	2
20	Red Maple	<i>Acer rubrum</i>	34	Good	Remove	2
21	Tulip Tree	<i>Liriodendron tulipifera</i>	53	Fair, twin	Save	offsite
22	Tulip Tree	<i>Liriodendron tulipifera</i>	34	Fair	Save	offsite
23	Tulip Tree	<i>Liriodendron tulipifera</i>	31	Good	Remove	2
24	Tulip Tree	<i>Liriodendron tulipifera</i>	33	Fair	Remove	2
25	White Oak	<i>Quercus alba</i>	39	Poor, half missing	Remove	2
26	White Oak	<i>Quercus alba</i>	32	Fair	Save	2
27	White Oak	<i>Quercus alba</i>	30	Good	Remove	2
28	American Beech	<i>Fagus grandifolia</i>	39	Poor	Save	2
29	Tulip Tree	<i>Liriodendron tulipifera</i>	30	Fair	Remove	2
30	Tulip Tree	<i>Liriodendron tulipifera</i>	39	Fair	Remove	2
31	Tulip Tree	<i>Liriodendron tulipifera</i>	31	Good	Remove	2
32	Green Ash	<i>Fraxinus pennsylvanica</i>	49	Fair	Save	park
33	Red Maple	<i>Acer rubrum</i>	40	Fair, stream bank	Save	park
34	Tulip Tree	<i>Liriodendron tulipifera</i>	39	Good	Save	park
35	American Beech	<i>Fagus grandifolia</i>	30	Good	Save	park
36	Tulip Tree	<i>Liriodendron tulipifera</i>	52	Fair	Save	park
37	Sweetgum	<i>Liquidambar styraciflua</i>	31	Good	Save	park
38	Red Maple	<i>Acer rubrum</i>	46	Fair	Save	park
39	Sycamore	<i>Platanus occidentalis</i>	37	Fair, stream bank	Save	park
40	Sycamore	<i>Platanus occidentalis</i>	50	Fair	Remove	infra 2
41	Tulip Tree	<i>Liriodendron tulipifera</i>	37	Fair	Save	park
42	Tulip Tree	<i>Liriodendron tulipifera</i>	49	Good	Save	park
43	Tulip Tree	<i>Liriodendron tulipifera</i>	46	Good	Save	park
44	Pin Oak	<i>Quercus palustris</i>	45	Fair, insect damage	Remove	4
45	Pin Oak	<i>Quercus palustris</i>	38	Good	Save	4
46	Tulip Tree	<i>Liriodendron tulipifera</i>	46	Good	Save	4
47	Pin Oak	<i>Quercus palustris</i>	47	Good	Save	4
48	Pin Oak	<i>Quercus palustris</i>	42	Good	Save	retained
49	Tulip Tree	<i>Liriodendron tulipifera</i>	43	Good	Save	retained
50	Red Maple	<i>Acer rubrum</i>	50	Poor, 1/2 missing	Save	retained
51	Sweetgum	<i>Liquidambar styraciflua</i>	34	Good	Save	retained
52	River Birch	<i>Betula nigra</i>	33	Fair	Save	retained
53	Tulip Tree	<i>Liriodendron tulipifera</i>	37	Fair	Save	offsite
54	Tulip Tree	<i>Liriodendron tulipifera</i>	46	Fair	Save	retained
55	Tulip Tree	<i>Liriodendron tulipifera</i>	35	Very poor, damaged	Save	retained
56	Sycamore	<i>Platanus occidentalis</i>	33	Fair, twin	Save	park
57	Tulip Tree	<i>Liriodendron tulipifera</i>	30	Poor	Remove	park
58	Pin Oak	<i>Quercus palustris</i>	31	Good	Remove	park
59	Red Oak	<i>Quercus rubra</i>	39	Fair	Remove	park
60	Silver Maple	<i>Acer saccharinum</i>	31	Fair	Remove	park
61	Silver Maple	<i>Acer saccharinum</i>	31	Poor	Remove	park
62	Silver Maple	<i>Acer saccharinum</i>	35	Fair	Remove	park
63	Tulip Tree	<i>Liriodendron tulipifera</i>	36	Good	Save	park
64	Tulip Tree	<i>Liriodendron tulipifera</i>	37	Fair, twin with 65	Remove	park
65	Tulip Tree	<i>Liriodendron tulipifera</i>	38	Fair	Remove	park
66	Silver Maple	<i>Acer saccharinum</i>	65	Fair, 4 stems	Remove	park
67	Black Cherry	<i>Prunus serotina</i>	40	Poor, damaged	Remove	3
68	Tulip Tree	<i>Liriodendron tulipifera</i>	58	Fair	Save	3
69	Sycamore	<i>Platanus occidentalis</i>	30	Fair	Remove	4
70	Silver Maple	<i>Acer saccharinum</i>	40	Fair, 6 stems	Remove	4
71	Silver Maple	<i>Acer saccharinum</i>	44	Fair, 4 stems	Remove	4
72	Silver Maple	<i>Acer saccharinum</i>	39	Good, stream bank	Remove	4
73	Tulip Tree	<i>Liriodendron tulipifera</i>	36	Fair, 3 stems	Remove	4
74	Tulip Tree	<i>Liriodendron tulipifera</i>	30	Fair, 3 stems	Remove	4
75	Tulip Tree	<i>Liriodendron tulipifera</i>	33	Poor	Remove	4
76	Tulip Tree	<i>Liriodendron tulipifera</i>	32	Good	Save	infra
77	Tulip Tree	<i>Liriodendron tulipifera</i>	60	Fair, 3 stems	Save	park
78	Tulip Tree	<i>Liriodendron tulipifera</i>	30	Poor	Remove	park
79	Tulip Tree	<i>Liriodendron tulipifera</i>	30	Fair	Save	park
80	Tulip Tree	<i>Liriodendron tulipifera</i>	31	Fair, twin with 81	Save	park
81	Tulip Tree	<i>Liriodendron tulipifera</i>	30	Fair, twin	Save	park
82	Silver Maple*	<i>Acer saccharinum</i>	67	Fair	Save	6
83	Silver Maple	<i>Acer saccharinum</i>	59	Fair	Save	6
84	Silver Maple*	<i>Acer saccharinum</i>	75	Fair	Save	6
85	Silver Maple	<i>Acer saccharinum</i>	50	Good	Save	6
86	Black Walnut	<i>Juglans nigra</i>	34	Fair	Save	6
87	Silver Maple	<i>Acer saccharinum</i>	40	Fair	Save	6
88	Pin Oak	<i>Quercus palustris</i>	38	Good	Save	6
89	Pin Oak	<i>Quercus palustris</i>	30	Good	Save	6
90	Silver Maple	<i>Acer saccharinum</i>	47	Good	Save	6

91	Black Walnut	<i>Juglans nigra</i>	30	Poor	Save	6
92	Black Walnut	<i>Juglans nigra</i>	30	Fair	Save	6
93	Pin Oak	<i>Quercus palustris</i>	32	Good	Save	6
94	Silver Maple	<i>Acer saccharinum</i>	44	Poor, trunk damage	Save	park
95	Pin Oak	<i>Quercus palustris</i>	34	Good	Save	park
96	Cedar	<i>Juniperus sp.</i>	30	Good	Remove	4
97	Tulip Tree	<i>Liriodendron tulipifera</i>	34	Fair	Save	4
98	Red Maple	<i>Acer rubrum</i>	34	Fair	Remove	4
99	Tulip Tree	<i>Liriodendron tulipifera</i>	45	Good	Remove	4
100	Black Locust	<i>Robinia pseudoacacia</i>	36	Poor	Remove	4
101	Sweetgum	<i>Liquidambar styraciflua</i>	35	Fair	Save	park
102	Sweetgum	<i>Liquidambar styraciflua</i>	34	Fair	Save	park
103	American Beech	<i>Fagus grandifolia</i>	40	Good	Save	park
104	Red Maple	<i>Acer rubrum</i>	35	Good	Save	park
105	Red Maple	<i>Acer rubrum</i>	30	Fair	Save	park
106	Red Maple	<i>Acer rubrum</i>	52	Poor	Save	park
107	Sweetgum	<i>Liquidambar styraciflua</i>	31	Fair	Save	park
108	Red Maple	<i>Acer rubrum</i>	35	Good	Save	park
109	Tulip Tree	<i>Liriodendron tulipifera</i>	52	Poor	Save	park
109A	Sweetgum	<i>Liquidambar styraciflua</i>	51	Fair	Save	park
110	Sweetgum	<i>Liquidambar styraciflua</i>	33	Fair	Save	6
111	Sweetgum	<i>Liquidambar styraciflua</i>	37	Good	Save	6
112	Elm	<i>Ulmus sp.</i>	36	Fair	Remove	6
113	Tulip Tree	<i>Liriodendron tulipifera</i>	35	Fair, twin	Save	4
114	Tulip Tree	<i>Liriodendron tulipifera</i>	37	Good	Save	4
115	Tulip Tree	<i>Liriodendron tulipifera</i>	34	Good	Save	offsite
116	Tulip Tree	<i>Liriodendron tulipifera</i>	41	Good	Save	offsite
117	Tulip Tree	<i>Liriodendron tulipifera</i>	41	Good	Save	offsite
118	Tulip Tree	<i>Liriodendron tulipifera</i>	30	Good	Save	4
119	Tulip Tree	<i>Liriodendron tulipifera</i>	36	Good	Save	4
120	Tulip Tree	<i>Liriodendron tulipifera</i>	38	Fair	Save	4
121	Tulip Tree	<i>Liriodendron tulipifera</i>	32	Fair, twin with 29"	Save	4
122	Tulip Tree	<i>Liriodendron tulipifera</i>	33	Good	Save	4
123	Tulip Tree	<i>Liriodendron tulipifera</i>	32	Fair	Save	offsite
124	Tulip Tree	<i>Liriodendron tulipifera</i>	34	Fair	Save	4
125	Tulip Tree	<i>Liriodendron tulipifera</i>	37	Good	Save	4
126	Elm	<i>Ulmus sp.</i>	36	Fair, twin	Save	4
127	Tulip Tree	<i>Liriodendron tulipifera</i>	41	Fair	Save	4
128	Tulip Tree	<i>Liriodendron tulipifera</i>	31	Fair	Save	4 church
129	Tulip Tree	<i>Liriodendron tulipifera</i>	41	Fair	Save	4 church
130	Tulip Tree	<i>Liriodendron tulipifera</i>	45	Fair, trash in area	Save	4 church
131	Tulip Tree	<i>Liriodendron tulipifera</i>	51	Fair, twin	Save	4 church
132	Tulip Tree	<i>Liriodendron tulipifera</i>	30	Fair	Save	4
133	American Beech	<i>Fagus grandifolia</i>	32	Fair	Save	4
134	American Beech	<i>Fagus grandifolia</i>	32	Fair, trash in area	Save	4
135	Tulip Tree	<i>Liriodendron tulipifera</i>	32	Good	Save	4
136	Tulip Tree	<i>Liriodendron tulipifera</i>	30	Fair, stream bank	Save	4
137	White Oak	<i>Quercus alba</i>	30	Good	Save	4
138	White Oak	<i>Quercus alba</i>	33	Good	Save	4
139	White Oak	<i>Quercus alba</i>	33	Good	Save	4
140	White Oak	<i>Quercus alba</i>	36	Good, stream bank	Save	4
141	Tulip Tree	<i>Liriodendron tulipifera</i>	39	Fair	Save	4
142	White Oak	<i>Quercus alba</i>	34	Good	Save	4
143	Tulip Tree	<i>Liriodendron tulipifera</i>	30	Fair, head of swale	Save	4
144	Tulip Tree	<i>Liriodendron tulipifera</i>	33	Fair	Save	4
145	Tulip Tree	<i>Liriodendron tulipifera</i>	34	Good, stream bank	Save	4
146	Tulip Tree	<i>Liriodendron tulipifera</i>	35	Fair	Save	4
147	Red Oak	<i>Quercus rubra</i>	34	Fair	Save	4
148	Tulip Tree	<i>Liriodendron tulipifera</i>	37	Good	Save	4
149	Tulip Tree	<i>Liriodendron tulipifera</i>	42	Fair	Save	4
150	Tulip Tree	<i>Liriodendron tulipifera</i>	30	Fair	Save	4
151	Tulip Tree	<i>Liriodendron tulipifera</i>	42	Good	Save	4
152	Red Maple	<i>Acer rubrum</i>	33	Poor	Save	5
153	American Beech	<i>Fagus grandifolia</i>	34	Good	Save	5
154	Tulip Tree	<i>Liriodendron tulipifera</i>	36	Good	Save	5
155	American Beech	<i>Fagus grandifolia</i>	30	Good	Save	5
156	Tulip Tree	<i>Liriodendron tulipifera</i>	40	Fair	Save	5
157	White Oak	<i>Quercus alba</i>	34	Fair	Save	5
158	Black Gum	<i>Nyssa sylvatica</i>	30	Fair	Save	5
159	Silver Maple	<i>Acer saccharinum</i>	36	Poor	Remove	5
160	Silver Maple	<i>Acer saccharinum</i>	52	Fair	Remove	5
161	Red Maple	<i>Acer rubrum</i>	39	Fair	Remove	5
162	Red Maple	<i>Acer rubrum</i>	36	Fair	Remove	5
163	Norway Maple	<i>Acer platanoides</i>	51	Fair	Remove	5
164	Norway Maple	<i>Acer platanoides</i>	34	Fair	Remove	5
165	Red Maple	<i>Acer rubrum</i>	35	Poor	Remove	5
166	Red Maple	<i>Acer rubrum</i>	31	Fair	Remove	6
167	Red Maple	<i>Acer rubrum</i>	30	Poor	Remove	6
168	Hickory	<i>Carya sp.</i>	31	Poor	Remove	6
169	Black Locust	<i>Robinia pseudoacacia</i>	36	Poor	Remove	6
170	Black Locust	<i>Robinia pseudoacacia</i>	30	Fair	Save	infra 2
171	Black Locust	<i>Robinia pseudoacacia</i>	35	Poor	Save	park
172	Silver Maple	<i>Acer saccharinum</i>	46	Fair	Save	park
173	Silver Maple	<i>Acer saccharinum</i>	35	Fair	Save	park
174	Silver Maple	<i>Acer saccharinum</i>	49	Fair	Save	park
175	Tulip Tree	<i>Liriodendron tulipifera</i>	37	Good	Save	park
176	Tulip Tree	<i>Liriodendron tulipifera</i>	34	Fair	Save	park
177	Tulip Tree	<i>Liriodendron tulipifera</i>	35	Fair	Save	park
178	Black Walnut	<i>Juglans nigra</i>	31	Fair	Save	6
179	Black Locust	<i>Robinia pseudoacacia</i>	36	Poor	Save	6
180	Osage Orange*	<i>Maclura pomifera</i>	57	Fair, covered in English	Save	6
181	Hickory	<i>Carya sp.</i>	33	Fair	Save	6
182	Black Gum*	<i>Nyssa sylvatica</i>	44	Fair	Save	6

183	Black Gum*	<i>Nyssa sylvatica</i>	54	Fair	Save	6
184	Beech	<i>Fagus sp.</i>	43	Fair	Save	6
185	Red Maple	<i>Acer rubrum</i>	30	Good	Save	6
186	Silver Maple	<i>Acer saccharinum</i>	34	Poor	Save	6
187	Black Walnut	<i>Juglans nigra</i>	31	Fair	Save	6
188	Silver Maple	<i>Acer saccharinum</i>	48	Poor	Save	6
189	Silver Maple	<i>Acer saccharinum</i>	42	Fair	Save	6
190	Pin oak	<i>Quercus palustris</i>	30	Good	Save	6
191	Red Maple	<i>Acer rubrum</i>	39	Fair	Save	park
192	Red Oak	<i>Quercus rubra</i>	46	Fair, twin	Remove	5
193	Red Oak	<i>Quercus rubra</i>	31	Good	Remove	5
194	Red Oak	<i>Quercus rubra</i>	38	Good	Remove	5
195	Tulip Tree	<i>Liriodendron tulipifera</i>	40	Good	Remove	5
196	White Oak	<i>Quercus alba</i>	50	Fair, stream bank	Remove	5
197	Red Oak	<i>Quercus alba</i>	32	Fair	Remove	5
198	Tulip Tree	<i>Liriodendron tulipifera</i>	30	Good	Remove	5
199	Tulip Tree	<i>Liriodendron tulipifera</i>	32	Good	Save	5
200	Tulip Tree	<i>Liriodendron tulipifera</i>	41	Fair	Remove	1A
201	Number not used					
202	Tulip Tree	<i>Liriodendron tulipifera</i>	30	Fair	Save	1b
203	Tulip Tree	<i>Liriodendron tulipifera</i>	32	Good	Save	1b
204	Tulip Tree	<i>Liriodendron tulipifera</i>	30	Fair	Save	1b
205	Tulip Tree	<i>Liriodendron tulipifera</i>	31	Fair	Save	1b
206	Southern Red Oak	<i>Quercus falcata</i>	36	Fair	Save	1b
207	Black Walnut	<i>Juglans nigra</i>	38	Fair	Save	1b
208	Tulip Tree	<i>Liriodendron tulipifera</i>	43	Fair	Save	1b
209	Tulip Tree	<i>Liriodendron tulipifera</i>	45	Fair	Save	offsite
210	Tulip Tree	<i>Liriodendron tulipifera</i>	31	Fair	Remove	1b
211	Number not used					
212	Tulip Tree	<i>Liriodendron tulipifera</i>	30	Fair	Save	1b
213	Tulip Tree	<i>Liriodendron tulipifera</i>	34	Fair	Save	1b
214	Tulip Tree	<i>Liriodendron tulipifera</i>	41	Fair	Save	1b
215	Black Walnut	<i>Juglans nigra</i>	30	Fair	Save	1a
216	Sycamore	<i>Platanus occidentalis</i>	32	Fair	Save	1a
217	Sycamore	<i>Platanus occidentalis</i>	34	Fair	Save	1a
218	Sycamore	<i>Platanus occidentalis</i>	33	Fair	Save	1a
219	Sycamore	<i>Platanus occidentalis</i>	32	Fair	Save	5
220	Red Maple	<i>Acer rubrum</i>	30	Fair	Save	5
221- 225	Numbers not used					
226	Tulip Tree	<i>Liriodendron tulipifera</i>	35	Fair	Remove	5
227- 230	Numbers not used					
231	Tulip Tree	<i>Liriodendron tulipifera</i>	31	Fair	Save	1A
232	Number not used					
233	Tulip Tree	<i>Liriodendron tulipifera</i>	39	Fair	Save	1a
234-235	Numbers not used					
236	Pin Oak	<i>Quercus palustris</i>	34	Fair	Save	5
237	Sweetgum	<i>Liquidambar styraciflua</i>	31	Fair	Save	5
238	Sweetgum	<i>Liquidambar styraciflua</i>	32	Fair, twin	Remove	5
239	Sweetgum	<i>Liquidambar styraciflua</i>	30	Fair	Save	5
240	Number not used					
241	Tulip Tree	<i>Liriodendron tulipifera</i>	38	Fair	Save	5
242	Tulip Tree	<i>Liriodendron tulipifera</i>	37	Fair	Save	5
243	Sycamore	<i>Platanus occidentalis</i>	31	Fair	Save	park
244-245	Numbers not used					
246	Sycamore	<i>Platanus occidentalis</i>	41	Fair	Save	park
247	Tulip Tree	<i>Liriodendron tulipifera</i>	48	Fair	Save	park
248	Silver Maple	<i>Acer saccharinum</i>	45	Fair	Save	park
249	Number not used					
250	Black Walnut	<i>Juglans nigra</i>	34	Poor	Save	park
251-253	Numbers not used					
254	Southern Red Oak	<i>Quercus falcata</i>	34	Fair	Save	park
255	Number not used					
256	Tulip Tree	<i>Liriodendron tulipifera</i>	31	Fair	Remove	5
257	Tulip Tree	<i>Liriodendron tulipifera</i>	35	Fair	Remove	5
258	Tulip Tree	<i>Liriodendron tulipifera</i>	32	Fair	Remove	5
259-261	Numbers not used					
262	American Beech	<i>Fagus grandifolia</i>	30	Fair	Save	5
263	Tulip Tree	<i>Liriodendron tulipifera</i>	31	Fair	Save	5
264	Tulip Tree	<i>Liriodendron tulipifera</i>	33	Fair	Save	5
265	Black Walnut	<i>Juglans nigra</i>	33	Poor	Remove	5
266-269	Numbers not used					
270	Tulip Tree	<i>Liriodendron tulipifera</i>	53	Fair	Save	5
271-288	Numbers not used					
289	Tulip Tree	<i>Liriodendron tulipifera</i>	31	Fair	Remove	1a
290	Number not used					
291	Virginia Pine	<i>Pinus virginiana</i>	31	Poor	Remove	1a
292	Tulip Tree	<i>Liriodendron tulipifera</i>	31	Fair	Remove	1a
293-294	Numbers not used					
295	Silver Maple	<i>Acer saccharinum</i>	33	Fair	Remove	infra 1
296-299	Numbers not used					
300	Silver Maple	<i>Acer saccharinum</i>	37	Fair	Remove	1a
301	Tulip Tree	<i>Liriodendron tulipifera</i>	34	Fair	Remove	infra 1
302	Tulip Tree	<i>Liriodendron tulipifera</i>	43	Fair	Remove	1a
303	Southern Red Oak	<i>Quercus falcata</i>	30	Fair	Remove	1a
304	Silver Maple	<i>Acer saccharinum</i>	36	Fair, 2 of 11 stems	Save	1b
305	Silver Maple	<i>Acer saccharinum</i>	34	Fair, 2 of 11 stems	Save	1b
306	Tulip Tree	<i>Liriodendron tulipifera</i>	30	Fair	Save	1b
307-308	Numbers not used					
309	Red Maple	<i>Acer rubrum</i>	37	Fair	Remove	1b
310	Red Maple	<i>Acer rubrum</i>	42	Fair	Remove	1b
311	Red Maple	<i>Acer rubrum</i>	35	Fair	Remove	1b
312	Tulip Tree	<i>Liriodendron tulipifera</i>	38	Fair	Remove	1b
313	Tulip Tree	<i>Liriodendron tulipifera</i>	38	Good	Save	1a
314	Tulip Tree	<i>Liriodendron tulipifera</i>	37	Fair	Remove	1a

REFORESTATION/AFFORESTATION PLANT SCHEDULES

AFFORESTATION / REFORESTATION AREA #1 (SECTION 4K*)					Acreage	0.13	Lowland Plantings
Species		Planting Stock				Reforestation Credits	Percent of Stocking
Botanical Name	Common Name	Size	Credits/Unit	Type	Quantity		
<i>Pinus strobus</i>	Red Maple	Seedling 6"-18" HT	1	Bar Root	20	23.1%	
<i>Aplatanus occidentalis</i>	American Sycamore	Seedling 6"-18" HT	1	Bar Root	20	19.2%	
<i>Liquidambar styraciflua</i>	Sweetgum	Seedling 6"-18" HT	1	Bar Root	20	19.2%	
<i>Liriodendron tulipifera</i>	Loblolly	Seedling 6"-18" HT	1	Bar Root	20	19.2%	
<i>Quercus phellos</i>	Willow Oak	Seedling 6"-18" HT	1	Bar Root	20	19.2%	
					Reforestation Units Required	104	
					Total Reforestation Units Provided	165	
					Excess		

AFFORESTATION / REFORESTATION AREA #2 (SECTION 4)				Acreage		2.11		Lowland Plantings	
Species		Common Name	Size	Planting Stock	Type	Quantity	Reforestation Credits	Percent of Stocking	
				Credits/Unit	Base Root				
<i>Acer rubrum</i>	Red Maple		Seedling: 6"-18" HT	1	Base Root	335	335	19.3%	
<i>Platanus occidentalis</i>	American Sycamore		Seedling: 6"-18" HT	1	Base Root	338	338	20.0%	
<i>Liquidambar styraciflua</i>	Sweetgum		Seedling: 6"-18" HT	1	Base Root	332	332	19.3%	
<i>Prunus serotina</i>	Loblolly Pine		Seedling: 6"-18" HT	1	Base Root	340	340	20.0%	
<i>Quercus phellos</i>	Willow Oak		Seedling: 6"-18" HT	1	Base Root	340	340	20.0%	
Reforestation Units Provided							1,688		
Total Reforestation Units Required							1,688		
Excess							0		

AFFORESTATION / REFORESTATION AREA #3 (SECTION 4) (*)				Acreage		1.92		Lowland Plantings	
Species		Common Name	Size	Planting Stock		Reforestation		Percent of Stocking	
				Credit/Unit	Type	Quantity	Credits		
Botanical Name						310	310		
<i>Acer rubrum</i>		Red Maple	Seedling 5"-18" HT.	1	Barb Root	305	305	20	20%
<i>Platanus occidentalis</i>		American Sycamore	Seedling 5"-18" HT.	1	Barb Root	305	305	19	19%
<i>Liquidambar styraciflua</i>		Sweetgum	Seedling 5"-18" HT.	1	Barb Root	305	305	19	19%
<i>Lobelia sp.</i>		Lobelia Pine	Seedling 5"-18" HT.	1	Barb Root	305	305	20	20%
<i>Quercus phellos</i>		Willow Oak	Seedling 5"-18" HT.	1	Barb Root	310	310	20	20%
						Reforestation Units Provided		1,536	
						Total Reforestation Units Required		1,536	
						Excess		0	

AFFORESTATION / REFORESTATION AREA #4 (SECTION 4) (*)						Acreage	2.62	Lowland Plantings
Species		Planting Stock		Reforestation		Percent of Stocking		
Botanical Name	Common Name	Size	Credits/Unit	Type	Quantity	Credits		
<i>Acer rubrum</i>	Red Maple	Seedling, 5'-18" HT.	1	Bare Root	420	420	20.0%	
<i>Platanus occidentalis</i>	American Sycamore	Seedling, 5'-18" HT.	1	Bare Root	420	420	20.0%	
<i>Liquidambar styraciflua</i>	Sweetgum	Seedling, 5'-18" HT.	1	Bare Root	420	420	20.0%	
<i>Quercus laevis</i>	Loblolly Pine	Seedling, 5'-18" HT.	1	Bare Root	420	420	20.0%	
<i>Quercus phellos</i>	Willow Oak	Seedling, 5'-18" HT.	1	Bare Root	420	420	20.0%	
Reforestation Units Provided						2,096		
Total Reforestation Units Required						2,096		
Excess						0		

AFFORESTATION / REFORESTATION AREA #5 (SECTION 4) (*)				Acreage		8.44	Lowland Plantings
Species		Common Name	Size	Planting Stock		Reforestation	Percent of Stocking
				Credits/Unit	Type	Quantity	
<i>Acer rubrum</i>		Red Maple	Seedling: 6"-18" HT	1	Bare Root	1,352	20.0%
<i>Platanus occidentalis</i>		American Sycamore	Seedling: 6"-18" HT	1	Bare Root	1,350	20.0%
<i>Liquidambar styraciflua</i>		Sweetgum	Seedling: 6"-18" HT	1	Bare Root	1,354	20.0%
<i>Pinus taeda</i>		Loblolly Pine	Seedling: 6"-18" HT	1	Bare Root	1,350	20.0%
<i>Quercus phellos</i>		Willow Oak	Seedling: 6"-18" HT	1	Bare Root	1,350	20.0%
Reforestation Units Provided						8,750	
Total Reforestation Units Required						8,750	
Excess						0	

AFFORESTATION / REFORESTATION AREA #6 (SECTION 4)					Acreage		0.79		Lowland Plantings	
Species			Planting Stock			Reforestation		Percent		
	Common Name	Size	Credits/Unit	Type	Quantity	Credits		Stocking		
<i>Acer rubrum</i>	Red Maple	Seedling: 6"-18" HT.	1	Bare Root	127	127		20.1%		
<i>Pinus occidentalis</i>	American Sycamore	Seedling: 6"-18" HT.	1	Bare Root	130	130		20.1%		
<i>Quercus styraciflua</i>		Seedling: 6"-18" HT.	1	Bare Root	125	125		19.8%		
<i>Pinus taeda</i>	Loblolly Pine	Seedling: 6"-18" HT.	1	Bare Root	125	125		19.8%		
<i>Quercus phellos</i>	Willow Oak	Seedling: 6"-18" HT.	1	Bare Root	125	125		19.8%		
					Reforestation Units Provided		830			
					Total Reforestation Units Required		830			
					Excess		0			

AFFORESTATION / REFORESTATION AREA #7 (SECTION 4)						Acreage	0.09	Lowland Plantings
Species		Planting Stock				Reforestation		Percent of
Botanical Name	Common Name	Size	Credits/Unit	Type	Quantity	Credits	Stocking	
<i>Acer rubrum</i>	Red Maple	Seedling: 6"-18" HT.	1	Barc Root	15	15	20.8%	
<i>Platanus occidentalis</i>	Sycamore	Seedling: 6"-18" HT.	1	Barc Root	15	15	20.8%	
<i>Quercus laevis</i>	Sweetgum	Seedling: 6"-18" HT.	1	Barc Root	15	15	20.8%	
<i>Pinus taeda</i>	Loblolly Pine	Seedling: 6"-18" HT.	1	Barc Root	12	12	16.7%	
<i>Quercus phellos</i>	Willow Oak	Seedling: 6"-18" HT.	1	Barc Root	15	15	20.8%	
Total Reforestation Units Provided						72		
Total Reforestation Units Required						72		
Excess						0		

AFFORESTATION / REFORESTATION AREA #8 (SECTION 4)						Acreage		1.53		Lowland Plantings	
Species		Common Name	Size	Planting Stock		Reforestation		Percent		Stocking	
				Credits/Unit	Type	Quantity	Credits				
<i>Botanical Name</i>											
<i>Acer tubatum</i>		Red Maple	Seeding, 6'-18" HT.	1	Baro Root	245	245	20.0%			
<i>Platanus occidentalis</i>		American Sycamore	Seeding, 6'-18" HT.	1	Baro Root	245	245	20.0%			
<i>Quercus alba</i>		White Oak	Seeding, 6'-18" HT.	1	Baro Root	245	245	20.0%			
<i>Quercus prinus</i>		Pin Oak	Seeding, 6'-18" HT.	1	Baro Root	245	245	20.0%			
<i>Quercus styraciflua</i>		Swamp White Oak	Seeding, 6'-18" HT.	1	Baro Root	245	245	20.0%			
<i>Pinus taeda</i>		Loblolly Pine	Seeding, 6'-18" HT.	1	Baro Root	245	245	19.0%			
<i>Quercus phellos</i>		Willow Oak	Seeding, 6'-18" HT.	1	Baro Root	245	245	20.0%			
						Reforestation Units Provided		1,224			
						Total Reforestation Units Required		1,224			
						Excess		0			

AFFORESTATION / REFORESTATION AREA #9 (SECTION 4)				Acreage		0.06		Lowland Plantings	
Species		Planting Stock				Reforestation		Percent of Stocking	
Botanical Name	Common Name	Size	Credits/Unit	Type	Quantity	Credits			
<i>Acer rubrum</i>	Red Maple	Seedling, 6"-18" HT.	1	Bare Root	10	10			20.8%
<i>Platanus occidentalis</i>	American Sycamore	Seedling, 6"-18" HT.	1	Bare Root	10	10			20.8%
<i>Liquidambar styraciflua</i>	American Sweetgum	Seedling, 6"-18" HT.	1	Bare Root	10	10			20.8%
<i>Pinus taeda</i>	Loblolly Pine	Seedling, 6"-18" HT.	1	Bare Root	10	10			20.8%
<i>Quercus phellos</i>	Willow Oak	Seedling, 6"-18" HT.	1	Bare Root	10	10			20.8%
					Reforestation Units Provided		48		
					Total Reforestation Units Provided		48		
					Excess		0		

NOTES:

1. "Shade Tree, Evergreen Tree and Ornamental Tree" are 888 trees proposed as part of the Landscape Plan; refer to Landscape Plan for details
 2. The following (lowland) species may be planted in the floodplain: Red Maple, Sweetgum, Loblolly Pine, American Sycamore, and Willow Oak
 3. 800 reforestation units (or 400 caliper inches) per acre rather than 1,000 units per acre has been used as directed by Pat Vance of MNCPPC
- (*) Areas contain delineated wetlands and wetland buffers; plant material shall be installed manually per detail 7, sheet 15 within the wetland buffers. Plant material to be placed in the wetland buffer shall be field located under the supervision of a

PLANT SCHEDULE- SECTION 4						
Botanical Name	Common Name	Size	Type	Quantity	%Stocking	
<i>Acer rubrum</i>	Red Maple	Seedling: 6'-18" HT.	Barc Root	2,838	20.0%	
<i>Pinus occidentalis</i>	American Sycamore	Seedling: 6'-18" HT.	Barc Root	2,833	20.0%	
<i>Liquidambar styraciflua</i>	Sweetgum	Seedling: 6'-18" HT.	Barc Root	2,825	20.0%	
<i>Pinus taeda</i>	Loblolly Pine	Seedling: 6'-18" HT.	Barc Root	2,821	19.9%	
<i>Quercus phellos</i>	Willow Oak	Seedling: 6'-18" HT.	Barc Root	2,835	20.0%	
TOTAL				14,152	100.0%	

Note: The stocking % and (grand) total quantity reflects the planting equivalents for Shade, Evergreen, and Ornamental

**Dewberry
Consultants LLC**

DEVELOPER/APPLICANT
SHF PROJECT OWNER, LLC
1999 AVENUE OF THE STARS, SUITE 2850
LOS ANGELES, CA 90067

ATTORNEY/CONTACT:
ROBERT ANTONETTI, JR.
PH: 301-925-1800

ADDITIONAL CONTACT:
BASIM KATTAN
PH: 202-342-1933

PARKSIDE
FORMERLY SMITH HOME FARM))
PRINCE GEORGE'S COUNTY
MARYLAND
16TH & 15TH ELECTION DISTRICTS
TOW MAP: 60, GRID: E1
ADJUSTED PARCELS 1 & PARCEL VIII
200 MAP REFERENCE: 200SE08

SEAL

12-6-2017

PROFESSIONAL CERTIFICATION:

I HEREBY CERTIFY THAT THESE DOCUMENTS WERE PREPARED OR APPROVED BY ME, AND THAT I AM A DULY REGISTERED LANDSCAPE ARCHITECT UNDER THE LAWS OF THE STATE OF MASSACHUSETTS.

LICENSE NO. 18000
EXPIRATION DATE: JULY 14, 2018

SCALE

AS-SHOWN

No.	DATE	BY	Description

REVISIONS

DRAWN BY	SGT
APPROVED BY	TA
CHECKED BY	RAL
DATE	MARCH, 2018
TITLE	

17

SHEET NO. 17 OF 17