


[illegible]

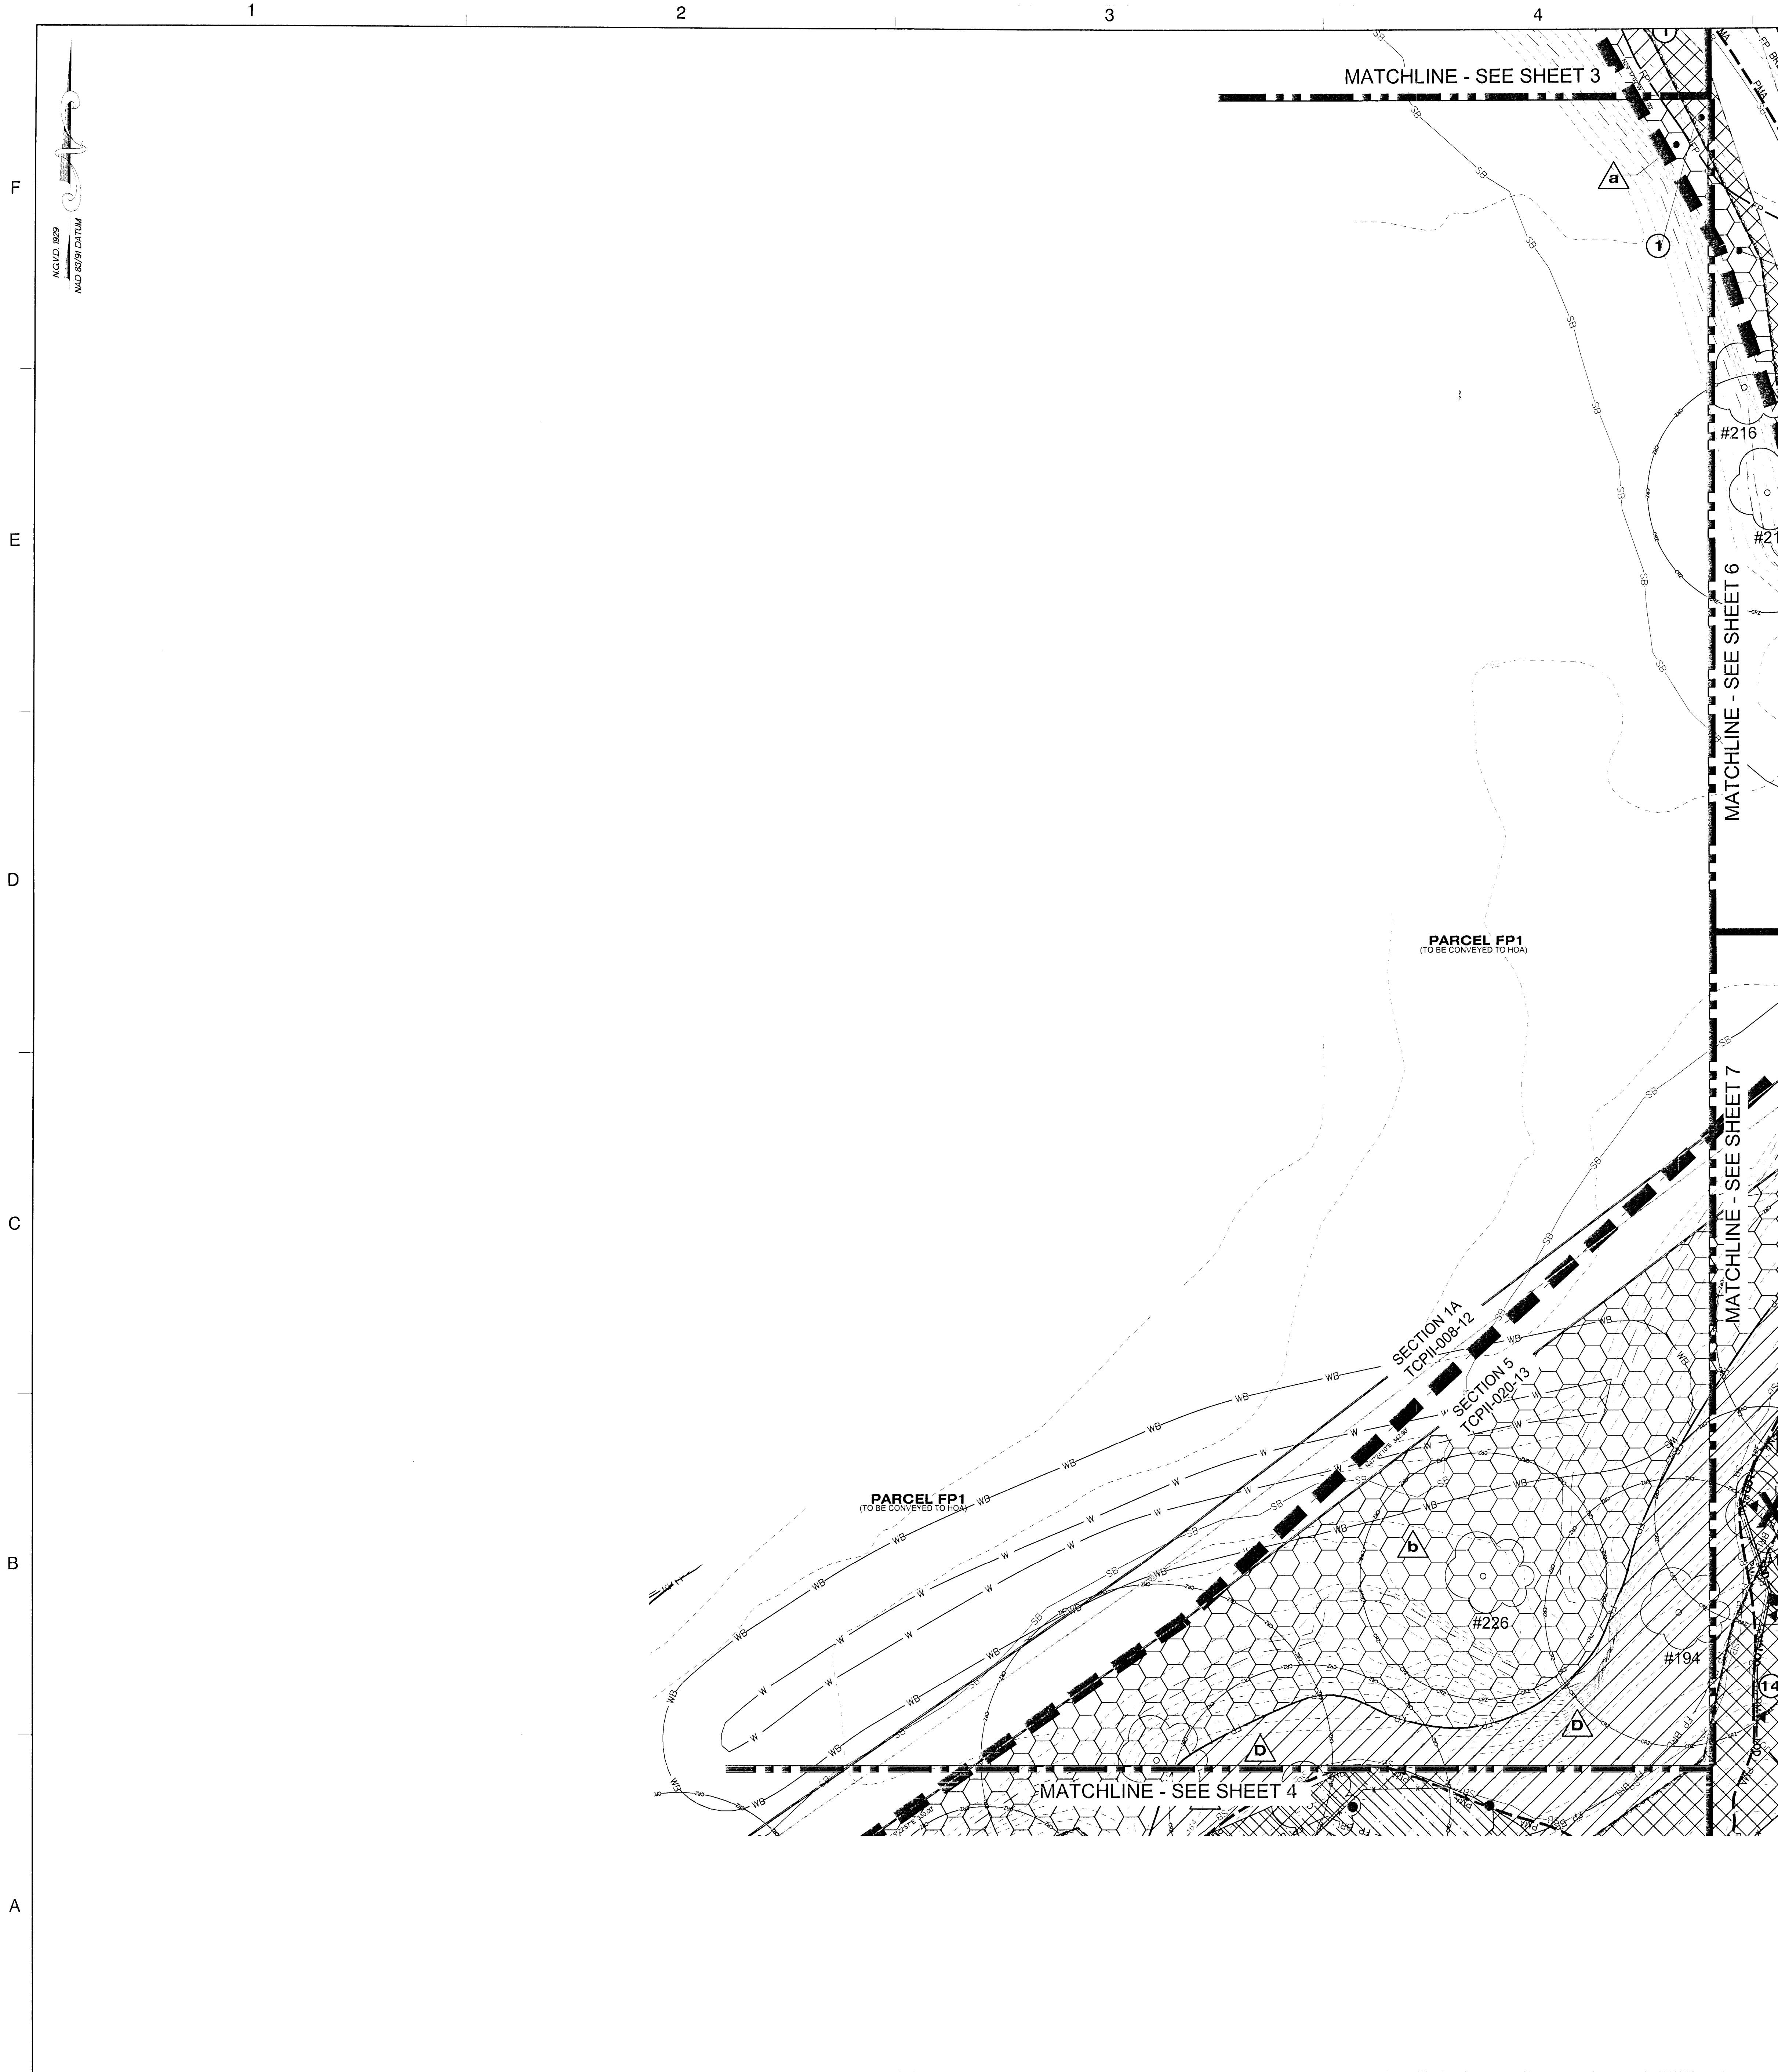

LEGEND

EXISTING MAJOR CONTOUR
EXISTING MINOR CONTOUR
EXISTING ADJACENT PROPERTY
LIMITS OF MARLBORO CLAY
EXISTING FOREST STAND
EXISTING FLOOD PLAIN
EXISTING FLOOD PLAIN SET BACK
PATUXENT MANAGEMENT AREA
EXISTING STREAM
EXISTING STREAM BUFFER
EXISTING TREE LINE
EXISTING NON-WOODLAND AREA
PROPOSED MAJOR CONTOUR
PROPOSED MINOR CONTOUR
PROPOSED ROAD RIGHT-OF-WAY
PROPOSED PROPERTY LINE
PROPOSED LIMIT OF DISTURBANCE

SPECIMEN, CHAMPION HISTORIC TREE TO BE REMOVED
SPECIMEN, CHAMPION HISTORIC TREE TO BE SAVED

CLEARED NET TRACT AREA (C-NTA)
CLEARED FLOODPLAIN AREA (C-FP)
CLEARED OFF-SITE AREA (C-OS) AND/OR PMA (C-PMA)
WOODLAND PRESERVATION AREA (WPA)
WOODLAND AFFORESTATION / REFORESTATION AREA (WRA)
WOODLAND PRESERVED-NOT CREDITED (WR-NC)
WOODLAND RETAINED-ASSUMED CLEARED (WR-AC)

FOREST CLEARED
FOREST PRESERVATION
AFFORESTATION / REFORESTATION
SPECIMEN TREE SIGN
WOODLAND PRESERVATION SIGN
AFFORESTATION / REFORESTATION SIGN
TREE PROTECTION FENCE (TEMPORARY)
TREE PROTECTION FENCE (PERMANENT)
ROOT PRUNE
SECTION LINE

NOTE: WHERE AFFORESTATION IS ADJACENT TO TOWNHOUSES, FENCING AND AFFORESTATION PLANTING ARE TO BE COINCIDENT AND 10' MINIMUM FROM LOT LINES.

SHEET 4	LABEL	AREA (ACRES)
WOODLAND CLEARED (C-NTA)		
WOODLAND CLEARED FLOODPLAIN (C-FP)		
WOODLAND CLEARED OFFSITE (C-OS) &/OR PMA		
WOODLAND PRESERVATION (WPA)	D	0.44
WOODLAND RETAINED-NOT CREDITED (WR-NC)	a	0.09
WOODLAND RETAINED-NOT CREDITED (WR-NC)	b	1.48
WOODLAND RETAINED-ASSUMED CLEARED (WR-AC)		
WOODLAND RE/AFFORESTATION (WRA)	1	0.13

Dewberry
Dewberry Consultants LLC
10000 DEREKWOOD LANE
SUITE 204
LANHAM, MD 20706
301.731.5551
www.dewberry.com

DEVELOPER/APPLICANT
SHF PROJECT OWNER, LLC
1999 AVENUE OF THE STARS, SUITE 2850
LOS ANGELES, CA 90067

ATTORNEY/CONTACT:
ROBERT ANTONETTI, JR.
PH: 301-925-1800
ADDITIONAL CONTACT:
BASIM KATTAN
PH: 202-342-1933

SMITH HOME FARM
PRINCE GEORGES COUNTY
MARYLAND
6TH & 15TH ELECTION DISTRICTS
TAX MAP: 90 - GRID E1
ADJUSTED PARCELS 1 & PARCEL VII
200' MAP REFERENCE: 2035E09

SEAL
PROFESSIONAL CERTIFICATION:
I HEREBY CERTIFY THAT THESE DOCUMENTS WERE PREPARED OR APPROVED BY ME, AND THAT I AM A REGISTERED LANDSCAPE ARCHITECT UNDER THE LAWS OF THE STATE OF MARYLAND, LICENSE NO. 10278, EXPIRATION DATE: JULY 10, 2018.

KEY PLAN

THIS TCP11 PLAN SHEET CORRESPONDS TO SHEET 5 OF THE SDP.

SCALE
0' 30' 60'
SCALE: 1"=30'

REVISIONS

DRAWN BY JCT
APPROVED BY TA
CHECKED BY RAL
NOVEMBER 2016

TYPE II TREE CONSERVATION PLAN
SWM ONLY
SECTION 5

DEWBERRY JOB NO. 50038403

4

SHEET NO. 4 OF 16


THIS BLOCK IS FOR OFFICIAL USE ONLY
QR label certifies that this plan meets conditions of final approval by the Planning Board, its designee or the District Council.

M-NCPPC APPROVAL


PROJECT NAME: SMITH HOME FARM - Section 5
PROJECT NUMBER: SDP-1302/01

For Conditions of Approval see Site Plan Cover Sheet or Approval Sheet
Revision numbers must be included in the Project Number

Approved by	Date	DRD#	Reason for Revision
K. Finch	11/8/13	SDP-1302	
	3/9/17	SDP-1302/01	ADDED PONDS

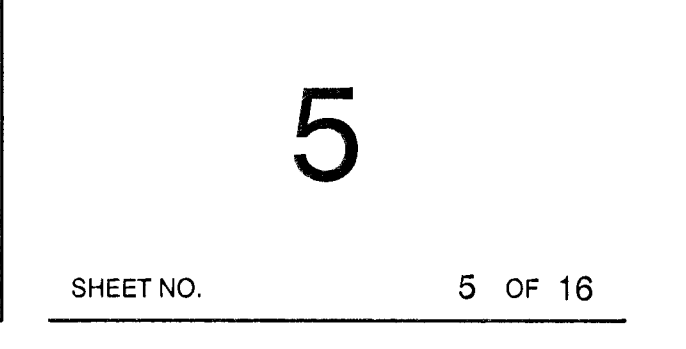

THIS BLOCK IS FOR OFFICIAL USE ONLY QR label certifies that this plan meets conditions of final approval by the Planning Board, its designee or the District Council. M-NCPPC APPROVAL	
PROJECT NAME: SMITH HOME FARM - Section 5	
PROJECT NUMBER: SDP-1302/01	
For Conditions of Approval see Site Plan Cover Sheet or Approval Sheet Revision numbers must be included in the Project Number	

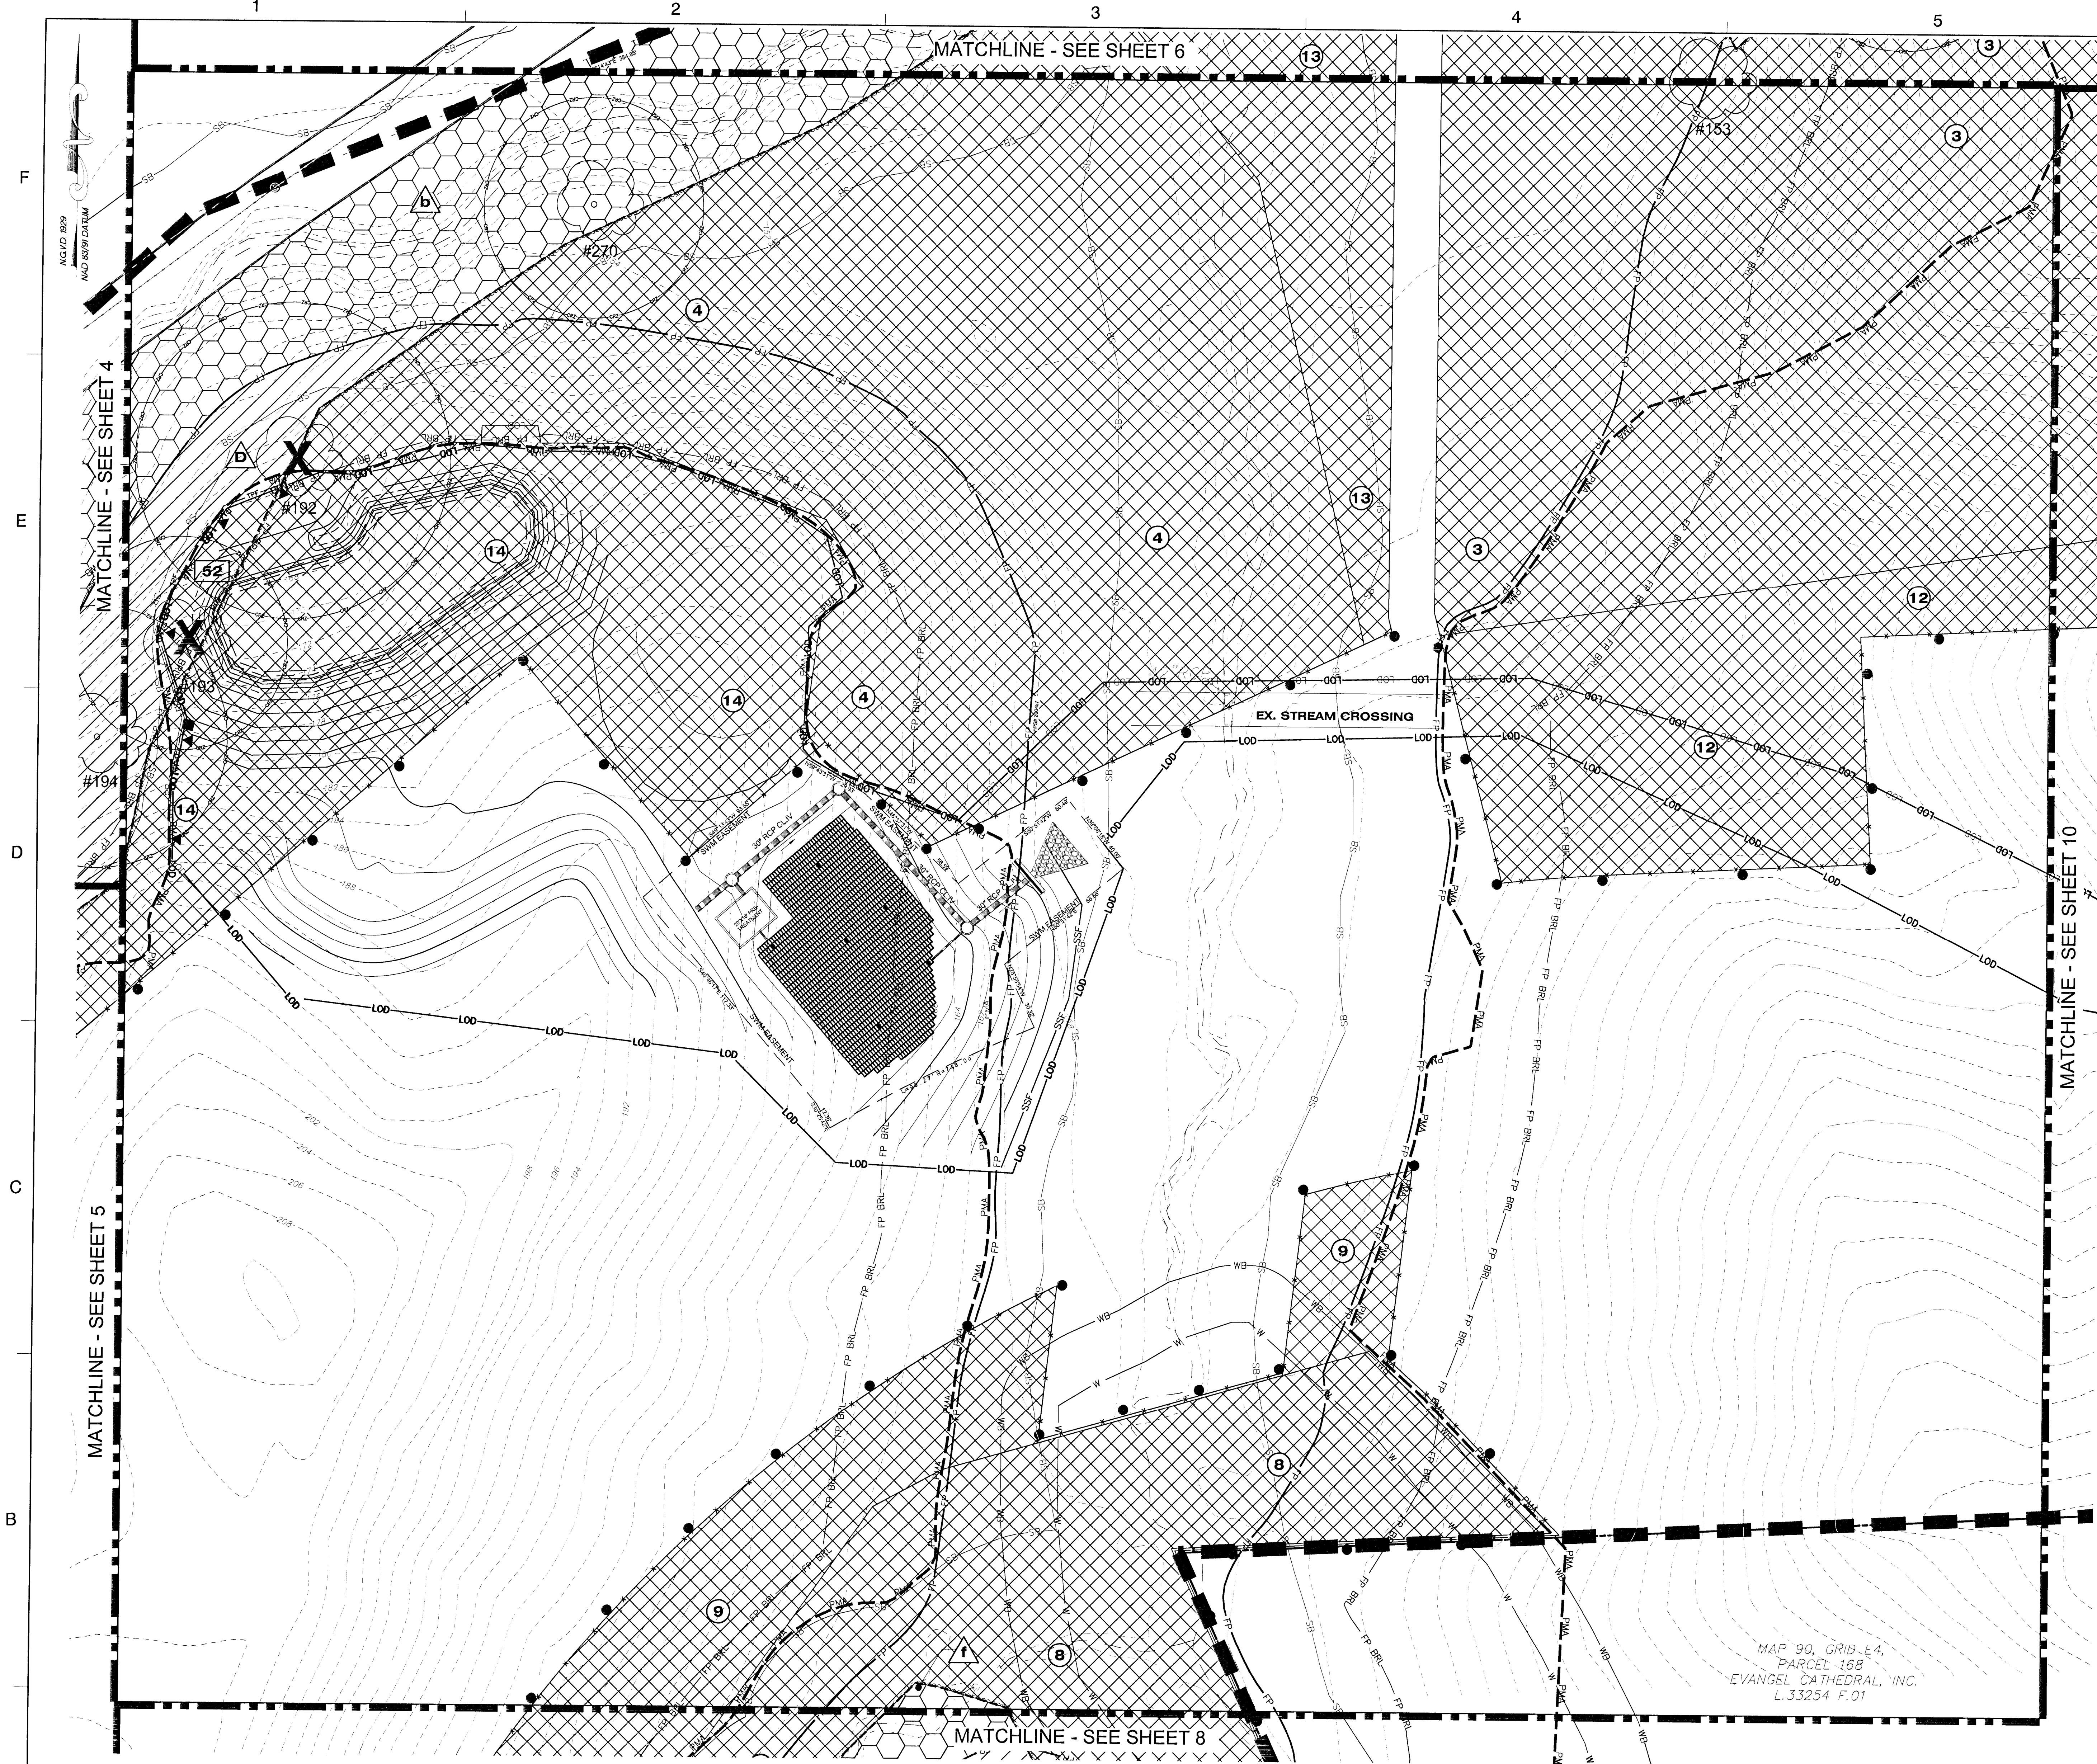

LEGEND

- 210 --- EXISTING MAJOR CONTOUR
- 212 --- EXISTING MINOR CONTOUR
- EXISTING ADJACENT PROPERTY
- EXISTING FOREST STAND
- EXISTING FLOOD PLAN
- EXISTING FLOOD PLAN SET BACK
- FP BRL --- PATUXENT MANAGEMENT AREA
- FP BRL --- EXISTING STREAM
- EXISTING STREAM BUFFER
- EXISTING TREE LINE
- EXISTING NON-WOODLAND AREA
- 210 --- PROPOSED MAJOR CONTOUR
- 212 --- PROPOSED MINOR CONTOUR
- PROPOSED ROAD RIGHT-OF-WAY
- PROPOSED PROPERTY LINE
- PROPOSED LIMIT OF DISTURBANCE
- LOD ---
- (X) SPECIMEN, CHAMPION HISTORIC TREE TO BE REMOVED
- (O) SPECIMEN, CHAMPION HISTORIC TREE TO BE SAVED
- CLEARED NET TRACT AREA (C-NTA)
- CLEARED FLOODPLAIN AREA (C-FP)
- CLEARED OFF-SITE AREA (C-OS) AND/OR PMA (C-PMA)
- WOODLAND PRESERVATION AREA (WPA)
- WOODLAND AFFORESTATION / REFORESTATION AREA (WRA)
- WOODLAND PRESERVED-NOT CREDITED (WR-NC)
- WOODLAND RETAINED-ASSUMED CLEARED (WR-AC)
- AA FOREST CLEARED
- A 1 FOREST PRESERVATION
- 1 AFFORESTATION / REFORESTATION
- SPECIMEN TREE SIGN
- ▲ WOODLAND PRESERVATION SIGN
- AFFORESTATION / REFORESTATION SIGN
- TPF TREE PROTECTION FENCE (TEMPORARY)
- TPF TREE PROTECTION FENCE (PERMANENT)
- RP ROOT PRUNE
- SECTION LINE

NOTE: WHERE AFFORESTATION IS ADJACENT TO TOWNHOUSES, FENCING AND AFFORESTATION PLANTING ARE TO BE COINCIDENT AND 10' MINIMUM FROM LOT LINES.

SHEET 7	LABEL	AREA (ACRES)
WOODLAND CLEARED (C-NTA)	52	0.03
WOODLAND CLEARED FLOODPLAIN (C-FP)		
WOODLAND CLEARED OFFSITE (C-OS) &/OR PMA		
WOODLAND PRESERVATION (WPA)	D	0.44
WOODLAND RETAINED-NOT CREDITED (WR-NC)	b	1.48
WOODLAND RETAINED-NOT CREDITED (WR-NC)	f	0.17
WOODLAND RETAINED-ASSUMED CLEARED (WR-AC)		
WOODLAND RE/AFFORESTATION	3	3.73
WOODLAND RE/AFFORESTATION	4	1.93
WOODLAND RE/AFFORESTATION	8	1.25
WOODLAND RE/AFFORESTATION	9	0.75
WOODLAND RE/AFFORESTATION	12	1.39
WOODLAND RE/AFFORESTATION	13	0.66
WOODLAND RE/AFFORESTATION (WRA)	14	1.11

Dewberry

Dewberry Consultants LLC

10003 DEREKWOOD LANE
SUITE 204
LANHAM, MD 20706
301.731.5551
301.731.0188 (FAX)
www.dewberry.com

DEVELOPER/APPLICANT
SHF PROJECT OWNER, LLC
1999 AVENUE OF THE STARS, SUITE 2850
LOS ANGELES, CA 90067

ATTORNEY/CONTACT:
ROBERT ANTONETTI, JR.
PH: 301-925-1800

ADDITIONAL CONTACT:
BASIL KATTAN
PH: 202-342-1933

SMITH HOME FARM
PRINCE GEORGE'S COUNTY
MARYLAND
6TH & 15TH ELECTION DISTRICTS

TAX MAP 90 - GRID E-4
ADJUSTED PARCEL 1 & PARCEL VIII
200' MAP REFERENCE: 200509

SEAL

2-14-2017

PROFESSIONAL CERTIFICATION:
HEREBY CERTIFY THAT THESE DOCUMENTS WERE PREPARED OR APPROVED BY ME AND THAT I AM A QUALIFIED REGISTERED LANDSCAPE ARCHITECT UNDER THE LAWS OF THE STATE OF MARYLAND, LICENSE NO. 10723, EXPIRATION DATE: JULY 14, 2018.

KEY PLAN

THIS TOPIC PLAN SHEET CORRESPONDS TO SHEET 8 OF THE SDP.

SCALE

0' 30' 60'

SCALE: 1"=30'

No.	DATE	BY	Description
REVISIONS			

DRAWN BY: JCT

APPROVED BY: TA

CHECKED BY: RAL

NOVEMBER 2016

THIS BLOCK IS FOR OFFICIAL USE ONLY

QR label certifies that this plan meets conditions of final approval by the Planning Board, its designee or the District Council.

M-NCPPC APPROVAL

PROJECT NAME: SMITH HOME FARM - Section 5


PROJECT NUMBER: SDP-1302/01

For Conditions of Approval see Site Plan Cover Sheet or Approval Sheet. Revision numbers must be included in the Project Number.

DEWBERRY JOB NO. 50038403




7

SHEET NO. 7 OF 16

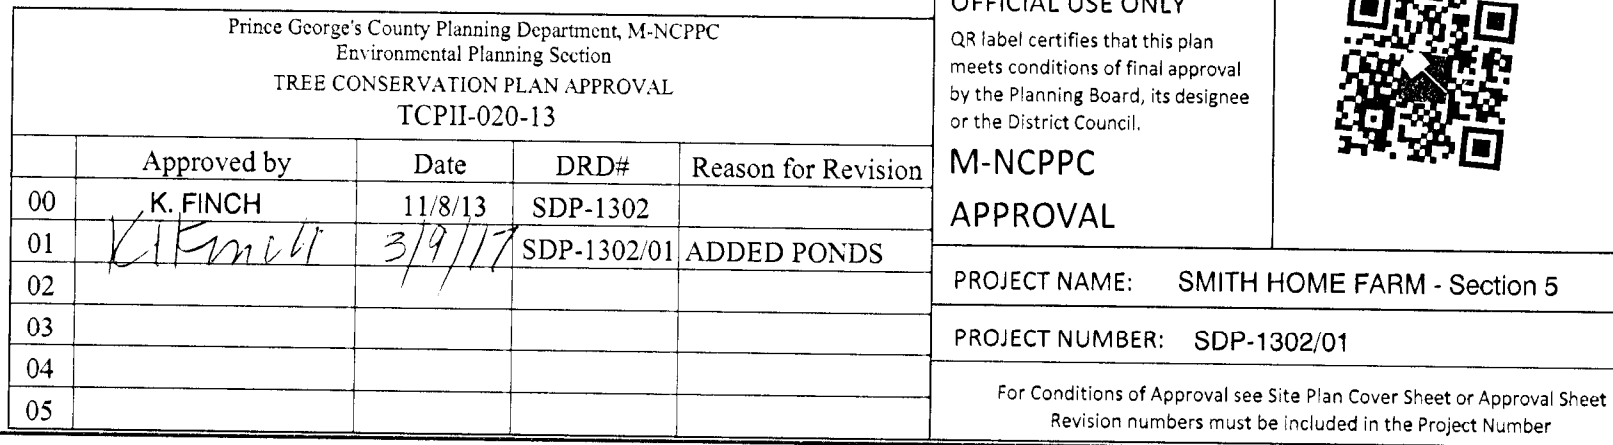

SHEET 10	LABEL	AREA (ACRES)
WOODLAND CLEARED (C-NTA)		
WOODLAND CLEARED FLOODPLAIN (C-FP)		
WOODLAND CLEARED OFFSITE (C-OS) S/OR PMA		
WOODLAND PRESERVATION (WPA)		
WOODLAND RETAINED- NOT CREDITED (WR-NC)		
WOODLAND RETAINED- ASSUMED CLEARED (WR-AC)		
WOODLAND RE/AFFORESTATION (WRA)	3	3.73
WOODLAND RE/AFFORESTATION (WRA)	12	1.39

NOTE: WHERE AFFORESTATION IS ADJACENT TO TOWNHOUSES
FENCING AND AFFORESTATION PLANTING ARE TO BE COINCIDENT
AND 10' MINIMUM FROM LOT LINES.

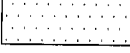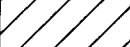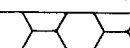- | | |
|---|---|
|  | SPECIMEN, CHAMPION HISTORIC
TO BE REMOVED |
|  | SPECIMEN, CHAMPION HISTORIC
TO BE SAVED |
|  | CLEARED NET TRACT AREA (C-NTA) |
|  | CLEARED FLOODPLAIN AREA (C-FP) |
|  | CLEARED OFF-SITE AREA (C-OS) AND/OR PMA (C-PMA) |
|  | WOODLAND PRESERVATION AREA (VPA) |
|  | WOODLAND AFFORESTATION / REFORESTATION AREA |
|  | WOODLAND PRESERVED-NOT CREDITED (WR-NC) |
|  | WOODLAND RETAINED-ASSUMED CLEARED (WR-AC) |
|  | FOREST CLEARED |
|  | FOREST PRESERVATION |
|  | AFFORESTATION / REFORESTATION |
|  | SPECIMEN TREE SIGN |
|  | WOODLAND PRESERVATION SIGN |
|  | AFFORESTATION / REFORESTATION SIGN |
|  | TREE PROTECTION FENCE (TEMPORARY) |
|  | TREE PROTECTION FENCE (PERMANENT) |
|  | ROOT PRUNE |
|  | SECTION LINE |

- | | |
|--|--|
| | EXISTING MAJOR CONTOUR |
| | EXISTING MINOR CONTOUR |
| | EXISTING BOUNDARY |
| | EXISTING ADJACENT PROPERTY LIMITS OF MARLBORO CLAY |
| | EXISTING FOREST STAND |
| | EXISTING FLOOD PLAIN |
| | EXISTING FLOOD PLAIN SET BACK |
| | PATUXENT MANAGEMENT AREA |
| | EXISTING STREAM |
| | EXISTING STREAM BUFFER |
| | EXISTING TREE LINE |
| | EXISTING NON-WOODLAND AREA |
| | PROPOSED MAJOR CONTOUR |
| | PROPOSED MINOR CONTOUR |
| | PROPOSED ROAD RIGHT-OF-WAY |
| | PROPOSED PROPERTY LINE |
| | PROPOSED LIMIT OF DISTURBANCE |



**Dewberry
Consultants LLC** 10003 DEREKWOOD
SUITE 204
LANHAM, MD 20706
301.731.5551
301.731.0188 (FAX)


DEVELOPER/APPLICANT
SHF PROJECT OWNER, LLC
1999 AVENUE OF THE STARS, SUITE 28
LOS ANGELES, CA 90067

ATTORNEY/CONTACT:
ROBERT ANTONETTI, JR.
DU: 201-225-1222

PH: 301-925-1800


ADDITIONAL CONTACT:
BASIM KATTAN
PH: 301-925-1800

SMITH HOME FARM
PRINCE GEORGE'S COUNTY
MARYLAND
6TH & 15TH ELECTION DISTRICTS
TAX MAP 90 - GRID: E1
ADJUSTED PARCEL 1 & PARCEL VIII
2007 MAP REFERENCE: 2055E09

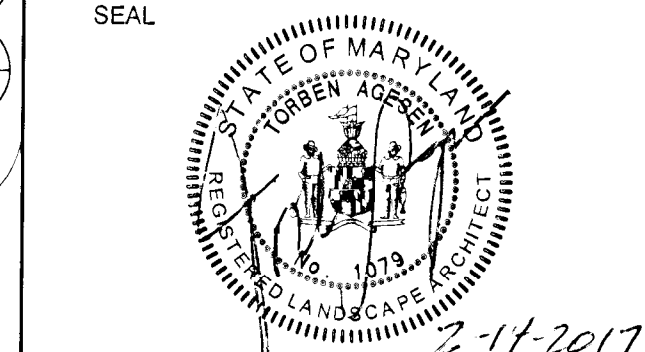

PROFESSIONAL CERTIFICATION:
 HEREBY CERTIFY THAT THESE
 DOCUMENTS WERE PREPARED OR
 APPROVED BY ME, AND THAT I AM A
 DULY REGISTERED LANDSCAPE ARCHITECT
 UNDER THE LAWS OF THE STATE OF
 MARYLAND, LICENSE NO. 10729.
 EXPIRATION DATE: JULY 14, 2018.

KEY PLAN

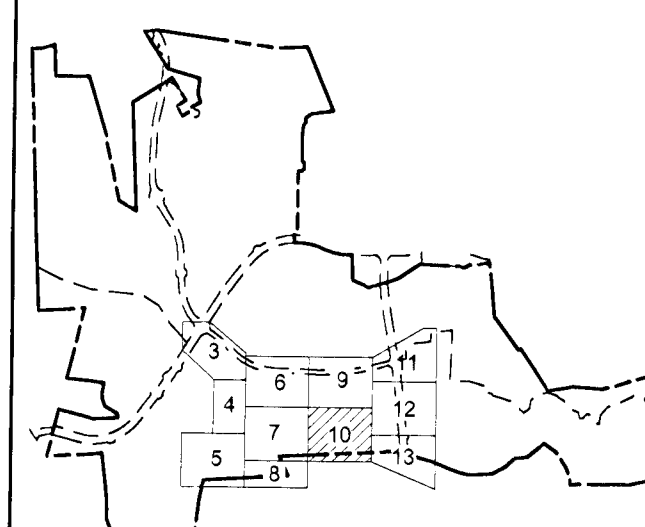

THIS TCPII PLAN SHEET CORRESPONDS
TO SHEET 11 OF THE 222

SCALE

0' 30' 60'

SCALE: 1"=30'

No.	DATE	BY	Description
-----	------	----	-------------

REVISIONS

1000

DRAWN BY JCT

APPROVED BY TA


CHECKED BY RAL

TYPE II TREE
CONSERVATION PLAN
SWM ONLY
SECTION 5

100% 90% 80% 70% 60% 50% 40% 30% 20% 10% 0%

10

SHEET NO. 10 OF 16

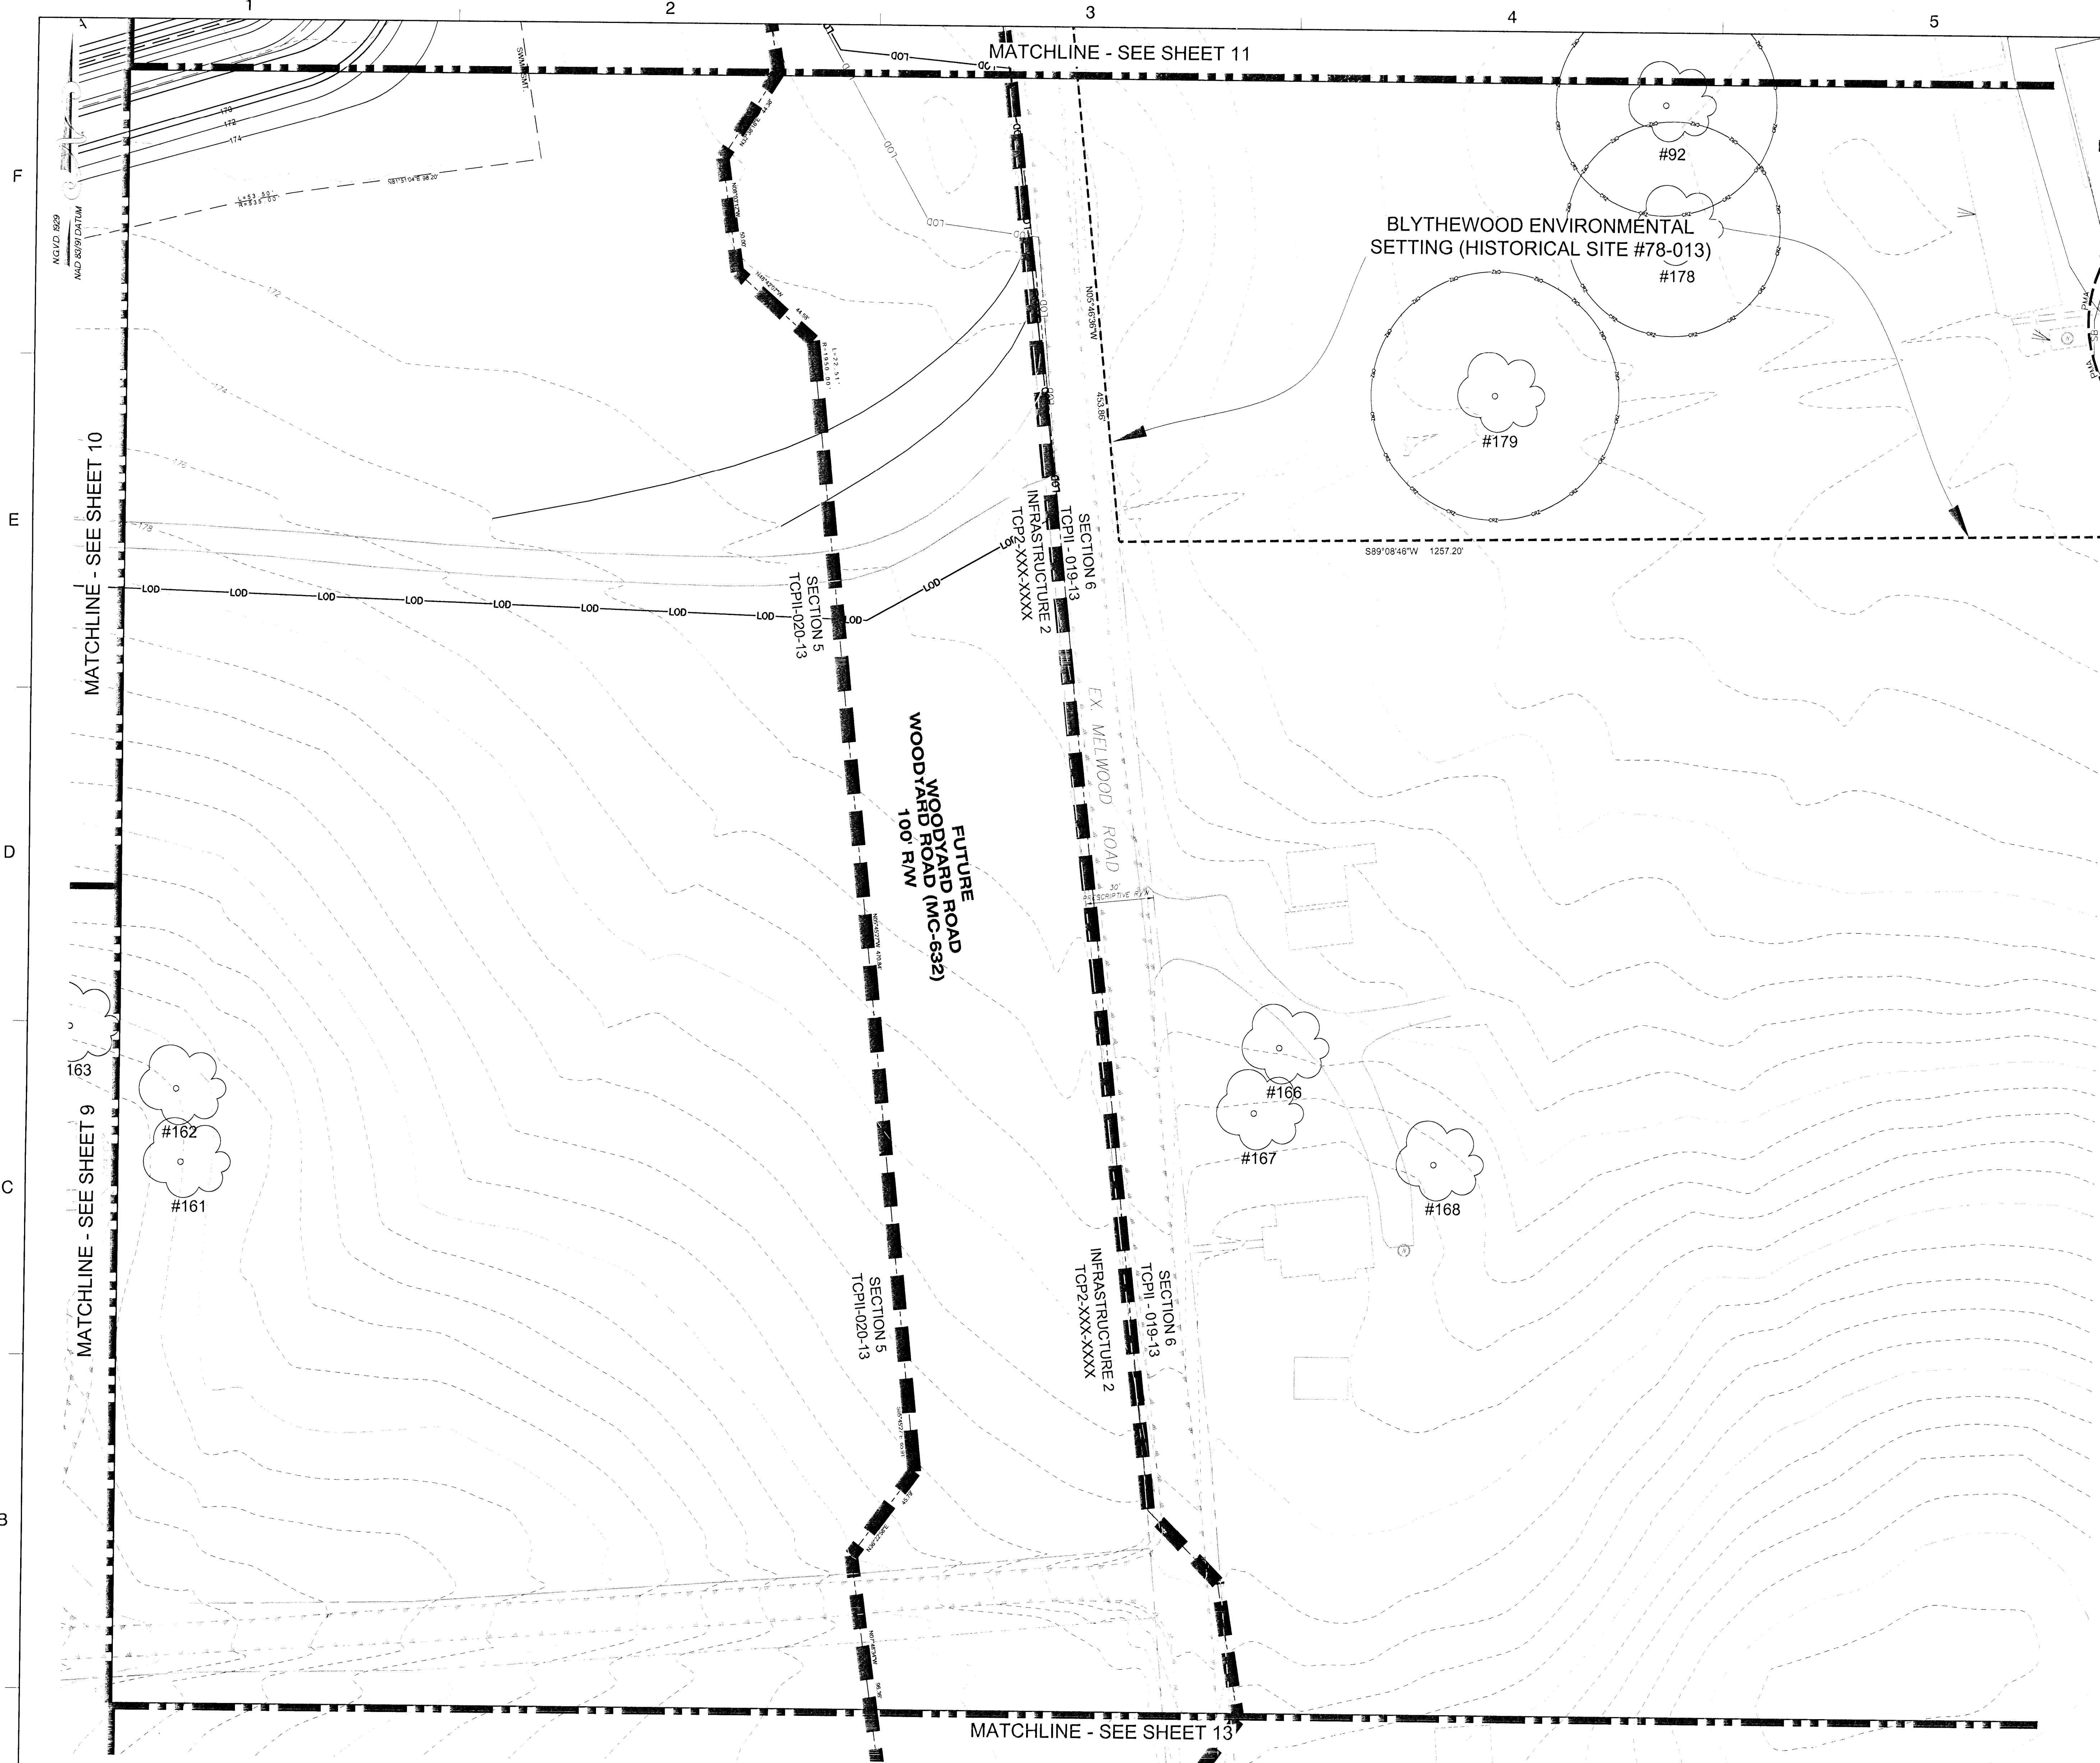

LEGEND

- EXISTING MAJOR CONTOUR
- EXISTING MINOR CONTOUR
- EXISTING BOUNDARY
- EXISTING ADJACENT PROPERTY
- LIMITS OF MARLBORO CLAY
- EXISTING FOREST STAND
- EXISTING FLOOD PLAIN
- EXISTING FLOOD PLAIN SET BACK
- PATUXENT MANAGEMENT AREA
- EXISTING STREAM
- EXISTING STREAM BUFFER
- EXISTING TREE LINE
- EXISTING NON-WOODLAND AREA
- PROPOSED MAJOR CONTOUR
- PROPOSED MINOR CONTOUR
- PROPOSED ROAD RIGHT-OF-WAY
- PROPOSED PROPERTY LINE
- PROPOSED LIMIT OF DISTURBANCE

SYMBOLS

- CLEARED NET TRACT AREA (C-NTA)
- CLEARED FLOODPLAIN AREA (C-FP)
- CLEARED OFF-SITE AREA (C-OS) AND/OR PMA (C-PMA)
- WOODLAND PRESERVATION AREA (WPA)
- WOODLAND AFFORESTATION / REFORESTATION AREA (WRA)
- WOODLAND PRESERVED-NOT CREDITED (WR-NC)
- WOODLAND RETAINED-ASSUMED CREDITED (WR-AC)
- FOREST CLEARED
- FOREST PRESERVATION
- AFFORESTATION / REFORESTATION
- SPECIMEN TREE SIGN
- WOODLAND PRESERVATION SIGN
- AFFORESTATION / REFORESTATION SIGN
- TREE PROTECTION FENCE (TEMPORARY)
- TREE PROTECTION FENCE (PERMANENT)
- ROOT PRUNE
- SECTION LINE

NOTE: WHERE AFFORESTATION IS ADJACENT TO TOWNHOUSES, FENCING AND AFFORESTATION PLANTING ARE TO BE COINCIDENT AND 10' MINIMUM FROM LOT LINES.

SHEET 12	LABEL	AREA (ACRES)
WOODLAND CLEARED (C-NTA)		
WOODLAND CLEARED FLOODPLAIN (C-FP)		
WOODLAND CLEARED OFFSITE (C-OS) &/OR PMA		
WOODLAND PRESERVATION (WPA)		
WOODLAND RETAINED-NOT CREDITED (WR-NC)		
WOODLAND RETAINED-ASSUMED CREDITED (WR-AC)		
WOODLAND RE/AFFORESTATION (WRA)		

Dewberry

Dewberry Consultants LLC

10009 DEREKWOOD LANE
SUITE 204
LANHAM, MD 20708
301.731.5555
301.731.0188 (FAX)
www.dewberry.com

DEVELOPER/APPLICANT
SHF PROJECT OWNER, LLC
1999 AVENUE OF THE STARS, SUITE 2850
LOS ANGELES, CA 90067

ATTORNEY/CONTACT:
ROBERT ANTONETTI, JR.
PH: 301-925-1800

ADDITIONAL CONTACT:
BASIM KATTAN
PH: 202-342-1933

SMITH HOME FARM
PRINCE GEORGE'S COUNTY
MARYLAND
6TH & 15TH ELECTION DISTRICTS

TAX MAP: 90 - GRID: E1
ADJUSTED PARCEL 1 & PARCEL VII
2007 MAP REFERENCE: 2005SE09

SEAL

PROFESSIONAL CERTIFICATION:
I HEREBY CERTIFY THAT THESE DOCUMENTS WERE PREPARED OR APPROVED BY ME AND THAT I AM A QUALIFIED PROFESSIONAL ENGINEER UNDER THE LAWS OF THE STATE OF MARYLAND, LICENSE NO. 10223, EXPIRATION DATE: JULY 4, 2018.

KEY PLAN

THIS TCPII PLAN SHEET CORRESPONDS TO SHEET 13 OF THE SDP.

SCALE

0' 30' 60'

SCALE: 1"=30'

No.	DATE	BY	Description
REVISIONS			
DRAWN BY: JCT			
APPROVED BY: TA			
CHECKED BY: RAL			
NOVEMBER 2016			

TYPE II TREE CONSERVATION PLAN SWM ONLY SECTION 5

DEWBERRY JOB NO. 50038403

12

SHEET NO. 12 OF 16

THIS BLOCK IS FOR OFFICIAL USE ONLY

QR label certifies that this plan meets conditions of final approval by the Planning Board, its designee or the District Council.


APPROVAL

PROJECT NAME: SMITH HOME FARM - Section 5

PROJECT NUMBER: SDP-1302/01

For Conditions of Approval see Site Plan Cover Sheet or Approval Sheet. Revision numbers must be included in the Project Number.

Approved by	Date	DRD#	Reason for Revision
K. FINCH	11/8/13	SDP-1302	
K. Finch	3/9/17	SDP-1302.01	ADDED PONDS

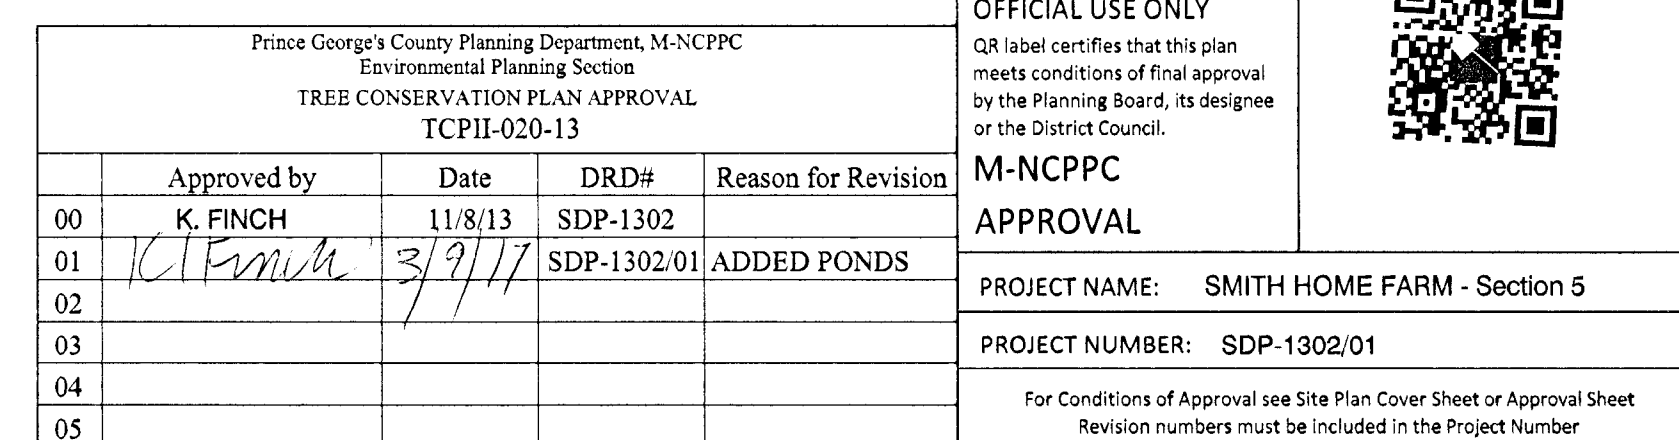

(1) Rolling coulter. (2) Double mouldboard plow or middle buster. Not essential in the absence of heavy ground cover. (3) Planting shoe, which opens the trench. (4) Packing wheels, which close trench and firm the soil.

F

E

D

C

B

A

SPECIMEN, CHAMPION, AND HISTORIC TREES SUMMARY

Note: Trees were tagged with a metal tag corresponding to the number below. Tags were placed approximately 5' from the ground with colored flagging attached. Tree locations are approximate.

Tag #	Common Name	Scientific Name	DBH (Inches)	Remarks/Condition	Proposed Disposition	Plan Section
1	Tulip Tree	<i>Liriodendron tulipifera</i>	34	Good	Save	offsite
2	Southern Red Oak	<i>Quercus falcata</i>	34	Poor, trunk damage	Save	offsite
3	Southern Red Oak	<i>Quercus falcata</i>	39	Fair, twin	Save	2
4	White Oak	<i>Quercus alba</i>	43	Fair	Save	offsite
5	White Oak	<i>Quercus alba</i>	40	Good	Save	2
6	Tulip Tree	<i>Liriodendron tulipifera</i>	30	Fair	Save	2
7	Tulip Tree	<i>Liriodendron tulipifera</i>	30	Fair	Save	2
8	White Oak	<i>Quercus alba</i>	50	Good	Save	offsite
9	Tulip Tree	<i>Liriodendron tulipifera</i>	32	Fair	Save	2
10	Tulip Tree	<i>Liriodendron tulipifera</i>	30	Fair	Save	2
11	Tulip Tree	<i>Liriodendron tulipifera</i>	31	Fair, twin	Save	offsite
12	Tulip Tree	<i>Liriodendron tulipifera</i>	30	Good	Save	offsite
13	Southern Red Oak	<i>Quercus falcata</i>	30	Good	Save	offsite
14	Red Maple	<i>Acer rubrum</i>	45	Fair, 3 stem	Save	2
15	Tulip Tree	<i>Liriodendron tulipifera</i>	34	Good	Remove	2
16	Tulip Tree	<i>Liriodendron tulipifera</i>	33	Good	Remove	2
17	Tulip Tree	<i>Liriodendron tulipifera</i>	30	Fair, twin with #18	Remove	2
18	Tulip Tree	<i>Liriodendron tulipifera</i>	32	Fair, twin with 30"	Remove	2
19	Pin Oak	<i>Quercus palustris</i>	36	Poor, insect damage	Remove	2
20	Red Maple	<i>Acer rubrum</i>	34	Good	Remove	2
21	Tulip Tree	<i>Liriodendron tulipifera</i>	53	Fair, twin	Save	offsite
22	Tulip Tree	<i>Liriodendron tulipifera</i>	34	Fair	Save	offsite
23	Tulip Tree	<i>Liriodendron tulipifera</i>	31	Good	Remove	2
24	Tulip Tree	<i>Liriodendron tulipifera</i>	33	Fair	Remove	2
25	White Oak	<i>Quercus alba</i>	39	Poor, half missing	Remove	2
26	White Oak	<i>Quercus alba</i>	32	Fair	Save	2
27	White Oak	<i>Quercus alba</i>	30	Good	Remove	2
28	American Beech	<i>Fagus grandifolia</i>	39	Poor	Save	2
29	Tulip Tree	<i>Liriodendron tulipifera</i>	30	Fair	Remove	2
30	Tulip Tree	<i>Liriodendron tulipifera</i>	39	Fair	Remove	2
31	Tulip Tree	<i>Liriodendron tulipifera</i>	31	Good	Remove	2
32	Green Ash	<i>Fraxinus pennsylvanica</i>	49	Fair	Save	park
33	Red Maple	<i>Acer rubrum</i>	40	Fair, stream bank	Save	park
34	Tulip Tree	<i>Liriodendron tulipifera</i>	39	Good	Save	park
35	American Beech	<i>Fagus grandifolia</i>	30	Good	Save	park
36	Tulip Tree	<i>Liriodendron tulipifera</i>	52	Fair	Save	park
37	Sweetgum	<i>Liquidambar styraciflua</i>	31	Good	Save	park
38	Red Maple	<i>Acer rubrum</i>	46	Fair	Save	park
39	Sycamore	<i>Platanus occidentalis</i>	37	Fair, stream bank	Save	park
40	Sycamore	<i>Platanus occidentalis</i>	50	Fair	Remove	infra 2
41	Tulip Tree	<i>Liriodendron tulipifera</i>	37	Fair	Save	park
42	Tulip Tree	<i>Liriodendron tulipifera</i>	49	Good	Save	park
43	Tulip Tree	<i>Liriodendron tulipifera</i>	46	Good	Save	park
44	Pin Oak	<i>Quercus palustris</i>	45	Fair, insect damage	Remove	4
45	Pin Oak	<i>Quercus palustris</i>	38	Good	Save	4
46	Tulip Tree	<i>Liriodendron tulipifera</i>	46	Good	Save	4
47	Pin Oak	<i>Quercus palustris</i>	47	Good	Save	4
48	Pin Oak	<i>Quercus palustris</i>	42	Good	Save	retained
49	Tulip Tree	<i>Liriodendron tulipifera</i>	43	Good	Save	retained
50	Red Maple	<i>Acer rubrum</i>	50	Poor, 1/2 missing	Save	retained
51	Sweetgum	<i>Liquidambar styraciflua</i>	34	Good	Save	retained
52	River Birch	<i>Betula nigra</i>	33	Fair	Save	retained
53	Tulip Tree	<i>Liriodendron tulipifera</i>	37	Fair	Save	offsite
54	Tulip Tree	<i>Liriodendron tulipifera</i>	46	Fair	Save	retained
55	Tulip Tree	<i>Liriodendron tulipifera</i>	35	Very poor, damaged	Save	retained
56	Sycamore	<i>Platanus occidentalis</i>	33	Fair, twin	Save	park
57	Tulip Tree	<i>Liriodendron tulipifera</i>	30	Poor	Remove	park
58	Pin Oak	<i>Quercus palustris</i>	31	Good	Remove	park
59	Red Oak	<i>Quercus rubra</i>	39	Fair	Remove	park
60	Silver Maple	<i>Acer saccharinum</i>	31	Fair	Remove	park
61	Silver Maple	<i>Acer saccharinum</i>	31	Poor	Remove	park
62	Silver Maple	<i>Acer saccharinum</i>	35	Fair	Remove	park
63	Tulip Tree	<i>Liriodendron tulipifera</i>	36	Good	Save	park
64	Tulip Tree	<i>Liriodendron tulipifera</i>	37	Fair, twin with 65	Remove	park
65	Tulip Tree	<i>Liriodendron tulipifera</i>	38	Fair	Remove	park
66	Silver Maple	<i>Acer saccharinum</i>	65	Fair, 4 stems	Remove	park
67	Black Cherry	<i>Prunus serotina</i>	40	Poor, damaged	Remove	3
68	Tulip Tree	<i>Liriodendron tulipifera</i>	58	Fair	Save	3
69	Sycamore	<i>Platanus occidentalis</i>	30	Fair	Remove	4
70	Silver Maple	<i>Acer saccharinum</i>	40	Fair, 6 stems	Save	4
71	Silver Maple	<i>Acer saccharinum</i>	44	Fair, 4 stems	Save	4
72	Silver Maple	<i>Acer saccharinum</i>	39	Good, stream bank	Save	4
73	Tulip Tree	<i>Liriodendron tulipifera</i>	36	Fair, 3 stems	Remove	4
74	Tulip Tree	<i>Liriodendron tulipifera</i>	30	Fair, 3 stems	Remove	4
75	Tulip Tree	<i>Liriodendron tulipifera</i>	33	Poor	Remove	4
76	Tulip Tree	<i>Liriodendron tulipifera</i>	32	Good	Save	infra
77	Tulip Tree	<i>Liriodendron tulipifera</i>	60	Fair, 3 stems	Save	park
78	Tulip Tree	<i>Liriodendron tulipifera</i>	30	Poor	Remove	park
79	Tulip Tree	<i>Liriodendron tulipifera</i>	30	Fair	Save	park
80	Tulip Tree	<i>Liriodendron tulipifera</i>	31	Fair, twin with 81	Save	park
81	Tulip Tree	<i>Liriodendron tulipifera</i>	30	Fair, twin	Save	park
82	Silver Maple*	<i>Acer saccharinum</i>	67	Fair	Save	6
83	Silver Maple	<i>Acer saccharinum</i>	59	Fair	Save	6
84	Silver Maple*	<i>Acer saccharinum</i>	75	Fair	Save	6
85	Silver Maple	<i>Acer saccharinum</i>	50	Good	Save	6
86	Black Walnut	<i>Juglans nigra</i>	34	Fair	Save	6
87	Silver Maple	<i>Acer saccharinum</i>	40	Fair	Save	6
88	Pin Oak	<i>Quercus palustris</i>	38	Good	Save	6
89	Pin Oak	<i>Quercus palustris</i>	30	Good	Save	6
90	Silver Maple	<i>Acer saccharinum</i>	47	Good	Save	6

91	Black Walnut	<i>Juglans nigra</i>	30	Poor	Save	6
92	Black Walnut	<i>Juglans nigra</i>	30	Fair	Save	6
93	Pin Oak	<i>Quercus palustris</i>	32	Good	Save	6
94	Silver Maple	<i>Acer saccharinum</i>	44	Poor, trunk damage	Save	park
95	Pin Oak	<i>Quercus palustris</i>	34	Good	Save	park
96	Cedar	<i>Juniperus sp.</i>	30	Good	Remove	4
97	Tulip Tree	<i>Liriodendron tulipifera</i>	34	Fair	Save	4
98	Red Maple	<i>Acer rubrum</i>	34	Fair	Save	4
99	Tulip Tree	<i>Liriodendron tulipifera</i>	45	Good	Save	4
100	Black Locust	<i>Robinia pseudoacacia</i>	36	Poor	Save	4
101	Sweetgum	<i>Liquidambar styraciflua</i>	35	Fair	Save	park
102	Sweetgum	<i>Liquidambar styraciflua</i>	34	Fair	Save	park
103	American Beech	<i>Fagus grandifolia</i>	40	Good	Save	park
104	Red Maple	<i>Acer rubrum</i>	35	Good	Save	park
105	Red Maple	<i>Acer rubrum</i>	30	Fair	Save	park
106	Red Maple	<i>Acer rubrum</i>	52	Poor	Save	park
107	Sweetgum	<i>Liquidambar styraciflua</i>	31	Fair	Save	park
108	Red Maple	<i>Acer rubrum</i>	35	Good	Save	park
109	Tulip Tree	<i>Liriodendron tulipifera</i>	52	Poor	Save	park
109 A	Sweetgum	<i>Liquidambar styraciflua</i>	51	Fair	Save	park
110	Sweetgum	<i>Liquidambar styraciflua</i>	33	Fair	Save	6
111	Sweetgum	<i>Liquidambar styraciflua</i>	37	Good	Save	6
112	Elm	<i>Ulmus sp.</i>	36	Fair	Save	6
113	Tulip Tree	<i>Liriodendron tulipifera</i>	35	Fair, twin	Save	4
114	Tulip Tree	<i>Liriodendron tulipifera</i>	37	Good	Save	4
115	Tulip Tree	<i>Liriodendron tulipifera</i>	34	Good	Save	offsite
116	Tulip Tree	<i>Liriodendron tulipifera</i>	41	Good	Save	offsite
117	Tulip Tree	<i>Liriodendron tulipifera</i>	41	Good	Save	offsite
118	Tulip Tree	<i>Liriodendron tulipifera</i>	30	Good	Save	4
119	Tulip Tree	<i>Liriodendron tulipifera</i>	36	Good	Save	4
120	Tulip Tree	<i>Liriodendron tulipifera</i>	38	Fair	Save	4
121	Tulip Tree	<i>Liriodendron tulipifera</i>	32	Fair, twin with 29"	Save	4
122	Tulip Tree	<i>Liriodendron tulipifera</i>	33	Good	Save	4
123	Tulip Tree	<i>Liriodendron tulipifera</i>	32	Fair	Save	offsite
124	Tulip Tree	<i>Liriodendron tulipifera</i>	34	Fair	Save	4
125	Tulip Tree	<i>Liriodendron tulipifera</i>	37	Good	Save	4
126	Elm	<i>Ulmus sp.</i>	36	Fair, twin	Save	4
127	Tulip Tree	<i>Liriodendron tulipifera</i>	41	Fair	Save	4
128	Tulip Tree	<i>Liriodendron tulipifera</i>	31	Fair	Save	4 church
129	Tulip Tree	<i>Liriodendron tulipifera</i>	41	Fair	Save	4 church
130	Tulip Tree	<i>Liriodendron tulipifera</i>	45	Fair, trash in area	Save	4 church
131	Tulip Tree	<i>Liriodendron tulipifera</i>	51	Fair, twin	Save	4 church
132	Tulip Tree	<i>Liriodendron tulipifera</i>	30	Fair	Save	4
133	American Beech	<i>Fagus grandifolia</i>	32	Fair	Save	4
134	American Beech	<i>Fagus grandifolia</i>	32	Fair, trash in area	Save	4
135	Tulip Tree	<i>Liriodendron tulipifera</i>	32	Good	Save	4
136	Tulip Tree	<i>Liriodendron tulipifera</i>	30	Fair, stream bank	Save	4
137	White Oak	<i>Quercus alba</i>	30	Good	Save	4
138	White Oak	<i>Quercus alba</i>	33	Good	Save	4
139	White Oak	<i>Quercus alba</i>	33	Good	Save	4
140	White Oak	<i>Quercus alba</i>	36	Good, stream bank	Save	4
141	Tulip Tree	<i>Liriodendron tulipifera</i>	39	Fair	Save	4
142	White Oak	<i>Quercus alba</i>	34	Good	Save	4
143	Tulip Tree	<i>Liriodendron tulipifera</i>	30	Fair, head of swale	Save	4
144	Tulip Tree	<i>Liriodendron tulipifera</i>	33	Fair	Save	4
145	Tulip Tree	<i>Liriodendron tulipifera</i>	34	Good, stream bank	Save	4
146	Tulip Tree	<i>Liriodendron tulipifera</i>	35	Fair	Save	4
147	Red Oak	<i>Quercus rubra</i>	34	Fair	Save	4
148	Tulip Tree	<i>Liriodendron tulipifera</i>	37	Good	Save	4
149	Tulip Tree	<i>Liriodendron tulipifera</i>	42	Fair	Save	4
150	Tulip Tree	<i>Liriodendron tulipifera</i>	30	Fair	Save	4
151	Tulip Tree	<i>Liriodendron tulipifera</i>	42	Good	Save	4
152	Red Maple	<i>Acer rubrum</i>	33	Poor	Save	5
153	American Beech	<i>Fagus grandifolia</i>	34	Good	Save	5
154	Tulip Tree	<i>Liriodendron tulipifera</i>	36	Good	Save	5
155	American Beech	<i>Fagus grandifolia</i>	30	Good	Save	5
156	Tulip Tree	<i>Liriodendron tulipifera</i>	40	Fair	Save	5
157	White Oak	<i>Quercus alba</i>	34	Fair	Save	5
158	Black Gum	<i>Nyssa sylvatica</i>	30	Fair	Save	5
159	Silver Maple	<i>Acer saccharinum</i>	36	Poor	Save	5
160	Silver Maple	<i>Acer saccharinum</i>	52	Fair	Save	5
161	Red Maple	<i>Acer rubrum</i>	39	Fair	Save	5
162	Red Maple	<i>Acer rubrum</i>	36	Fair	Save	5
163	Norway Maple	<i>Acer platanoides</i>	51	Fair	Save	5
164	Norway Maple	<i>Acer platanoides</i>	34	Fair	Save	5
165	Red Maple	<i>Acer rubrum</i>	35	Poor	Save	5
166	Red Maple	<i>Acer rubrum</i>	31	Fair	Save	6
167	Red Maple	<i>Acer rubrum</i>	30	Poor	Save	6
168	Hickory	<i>Carya sp.</i>	31	Poor	Save	6
169	Black Locust	<i>Robinia pseudoacacia</i>	36	Poor	Save	6
170	Black Locust	<i>Robinia pseudoacacia</i>	30	Fair	Save	infra 2
171	Black Locust	<i>Robinia pseudoacacia</i>	35	Poor	Save	park
172	Silver Maple	<i>Acer saccharinum</i>	46	Fair	Remove	park
173	Silver Maple	<i>Acer saccharinum</i>	35	Fair	Remove	park
174	Silver Maple	<i>Acer saccharinum</i>	49	Fair	Remove	park
175	Tulip Tree	<i>Liriodendron tulipifera</i>	37	Good	Save	park
176	Tulip Tree	<i>Liriodendron tulipifera</i>	34	Fair	Save	park
177	Tulip Tree	<i>Liriodendron tulipifera</i>	35	Fair	Save	park
178	Black Walnut	<i>Juglans nigra</i>	31	Fair	Save	6
179	Black Locust	<i>Robinia pseudoacacia</i>	36	Poor	Save	6
180	Osage Orange*	<i>Maclura pomifera</i>	57	Ivy	Save	6
181	Hickory	<i>Carya sp.</i>	33	Fair	Save	6
182	Black Gum*	<i>Nyssa sylvatica</i>	44	Fair	Save	6

183	Black Gum*	<i>Nyssa sylvatica</i>	54	Fair	Save	6
184	Beech	<i>Fagus sp.</i>	43	Fair	Save	6
185	Red Maple	<i>Acer rubrum</i>	30	Good	Save	6
186	Silver Maple	<i>Acer saccharinum</i>	34	Poor	Save	6
187	Black Walnut	<i>Juglans nigra</i>	31	Fair	Save	6
188	Silver Maple	<i>Acer saccharinum</i>	48	Poor	Save	6
189	Silver Maple	<i>Acer saccharinum</i>	42	Fair	Save	6
190	Pin oak	<i>Quercus palustris</i>	30	Good	Save	6
191	Red Maple	<i>Acer rubrum</i>	39	Fair	Save	park
192	Red Oak	<i>Quercus rubra</i>	46	Fair, twin	Remove	5
193	Red Oak	<i>Quercus rubra</i>	31	Good	Remove	5
194	Red Oak	<i>Quercus rubra</i>	38	Good	Save	5
195	Tulip Tree	<i>Liriodendron tulipifera</i>	40	Good	Save	5
196	White Oak	<i>Quercus alba</i>	50	Fair, stream bank	Save	5
197	Red Oak	<i>Quercus alba</i>	32	Fair	Save	5
198	Tulip Tree	<i>Liriodendron tulipifera</i>	30	Good	Save	5
199	Tulip Tree	<i>Liriodendron tulipifera</i>	32	Good	Save	5
200	Tulip Tree	<i>Liriodendron tulipifera</i>	41	Fair	Remove	1A
201	Number not used					
202	Tulip Tree	<i>Liriodendron tulipifera</i>	30	Fair	Save	1b
203	Tulip Tree	<i>Liriodendron tulipifera</i>	32	Good	Save	1b
204	Tulip Tree	<i>Liriodendron tulipifera</i>	30	Fair	Save	1b
205	Tulip Tree	<i>Liriodendron tulipifera</i>	31	Fair	Save	1b
206	Southern Red Oak	<i>Quercus falcata</i>	36	Fair	Save	1b
207	Black Walnut	<i>Juglans nigra</i>	38	Fair	Save	1b
208	Tulip Tree	<i>Liriodendron tulipifera</i>	43	Fair	Save	1b
209	Tulip Tree	<i>Liriodendron tulipifera</i>	45	Fair	Save	offsite
210	Tulip Tree	<i>Liriodendron tulipifera</i>	31	Fair	Remove	1b
211	Number not used					
212	Tulip Tree	<i>Liriodendron tulipifera</i>	30	Fair	Save	1b
213	Tulip Tree	<i>Liriodendron tulipifera</i>	34	Fair	Save	1b
214	Tulip Tree	<i>Liriodendron tulipifera</i>	41	Fair	Save	1b
215	Black Walnut	<i>Juglans nigra</i>	40	Fair	Save	1a
216	Sycamore	<i>Platanus occidentalis</i>	32	Fair	Save	1a
217	Sycamore	<i>Platanus occidentalis</i>	34	Fair	Save	1a
218	Sycamore	<i>Platanus occidentalis</i>	33	Fair	Save	1a
219	Sycamore	<i>Platanus occidentalis</i>	32	Fair	Save	5
220	Red Maple	<i>Acer rubrum</i>	30	Fair	Save	5
221- 225	Numbers not used					
226	Tulip Tree	<i>Liriodendron tulipifera</i>	35	Fair	Save	5
227- 230	Numbers not used					
231	Tulip Tree	<i>Liriodendron tulipifera</i>	31	Fair	Save	1A
232	Number not used					
233	Tulip Tree	<i>Liriodendron tulipifera</i>	39	Fair	Save	1a
234-235	Numbers not used					
236	Pin Oak	<i>Quercus palustris</i>	34	Fair	Save	5
237	Sweetgum	<i>Liquidambar styraciflua</i>	31	Fair	Save	5
238	Sweetgum	<i>Liquidambar styraciflua</i>	32	Fair, twin	Save	5
239	Sweetgum	<i>Liquidambar styraciflua</i>	30	Fair	Save	5
240	Number not used					
241	Tulip Tree	<i>Liriodendron tulipifera</i>	38	Fair	Save	5
242	Tulip Tree	<i>Liriodendron tulipifera</i>	37	Fair	Save	5
243	Sycamore	<i>Platanus occidentalis</i>	31	Fair	Save	park
244-245	Numbers not used					
246	Sycamore	<i>Platanus occidentalis</i>	41	Fair	Save	park
247	Tulip Tree	<i>Liriodendron tulipifera</i>	48	Fair	Save	park
248	Silver Maple	<i>Acer saccharinum</i>	45	Fair	Save	park
249	Number not used					
250	Black Walnut	<i>Juglans nigra</i>	34	Poor	Save	park
251-253	Numbers not used					
254	Southern Red Oak	<i>Quercus falcata</i>	34	Fair	Save	park
255	Number not used					
256	Tulip Tree	<i>Liriodendron tulipifera</i>	31	Fair	Save	5
257	Tulip Tree	<i>Liriodendron tulipifera</i>	35	Fair	Save	5
258	Tulip Tree	<i>Liriodendron tulipifera</i>	32	Fair	Save	5
259-261	Numbers not used					
262	American Beech	<i>Fagus grandifolia</i>	30	Fair	Save	5
263	Tulip Tree	<i>Liriodendron tulipifera</i>	31	Fair	Save	5
264	Tulip Tree	<i>Liriodendron tulipifera</i>	33	Fair	Save	5
265	Black Walnut	<i>Juglans nigra</i>	33	Poor	Save	5
266-269	Numbers not used					
270	Tulip Tree	<i>Liriodendron tulipifera</i>	53	Fair	Save	5
271-288	Numbers not used					
289	Tulip Tree	<i>Liriodendron tulipifera</i>	31	Fair	Remove	1a
290	Number not used					
291	Virginia Pine	<i>Pinus virginiana</i>	31	Poor	Remove	1a
292	Tulip Tree	<i>Liriodendron tulipifera</i>	31	Fair	Remove	1a
293-294	Numbers not used					
295	Silver Maple	<i>Acer saccharinum</i>	33	Fair	Remove	infra 1
296-299	Numbers not used					
300	Silver Maple	<i>Acer saccharinum</i>	37	Fair	Remove	1a
301	Tulip Tree	<i>Liriodendron tulipifera</i>	34	Fair	Remove	infra 1
302	Tulip Tree	<i>Liriodendron tulipifera</i>	43	Fair	Remove	1a
303	Southern Red Oak	<i>Quercus falcata</i>	30	Fair	Remove	1a
304	Silver Maple	<i>Acer saccharinum</i>	36	Fair, 2 of 11 stems	Save	1b
305	Silver Maple	<i>Acer saccharinum</i>	34	Fair, 2 of 11 stems	Save	1b
306	Tulip Tree	<i>Liriodendron tulipifera</i>	30	Fair	Save	1b
307-308	Numbers not used					
309	Red Maple	<i>Acer rubrum</i>	37	Fair	Remove	1b
310	Red Maple	<i>Acer rubrum</i>	42	Fair	Remove	1b
311	Red Maple	<i>Acer rubrum</i>	35	Fair	Remove	1b
312	Tulip Tree	<i>Liriodendron tulipifera</i>	38	Fair	Remove	1b
313	Tulip Tree	<i>Liriodendron tulipifera</i>	38	Good	Save	1a
314	Tulip Tree	<i>Liriodendron tulipifera</i>	37	Fair	Remove	1a

