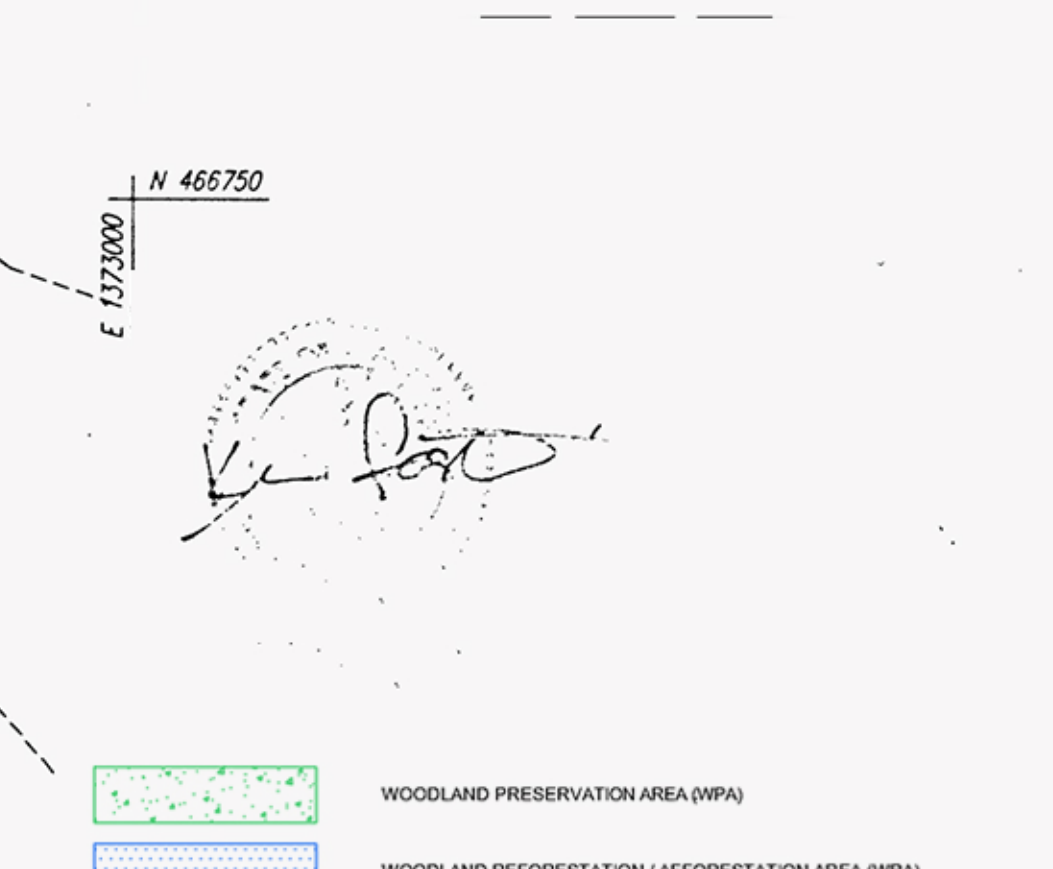
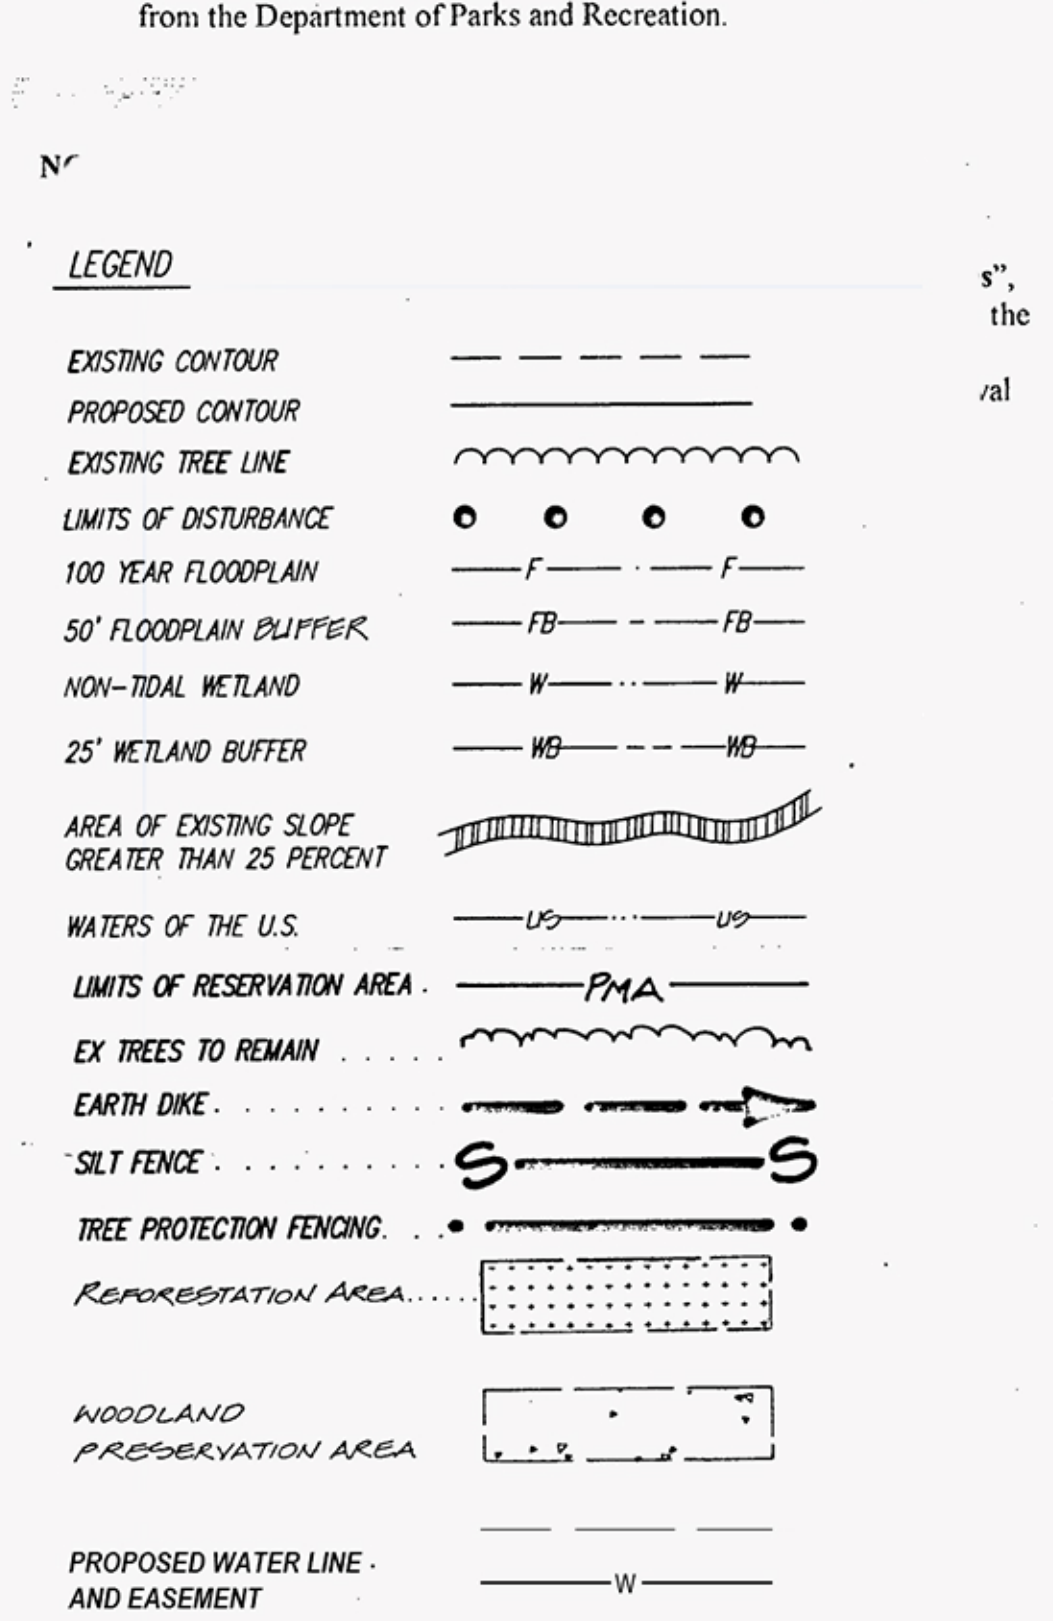
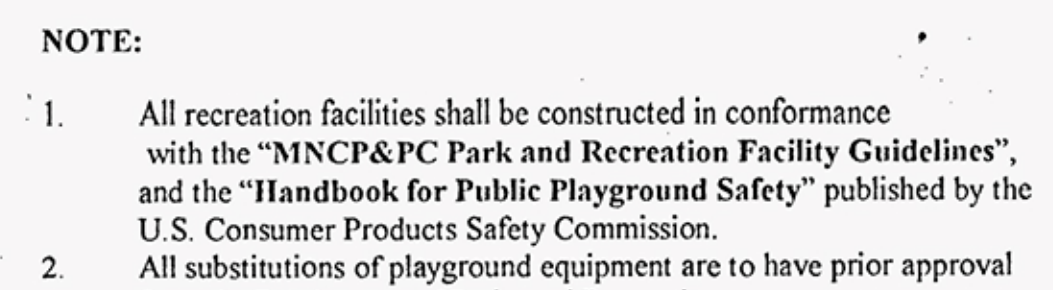
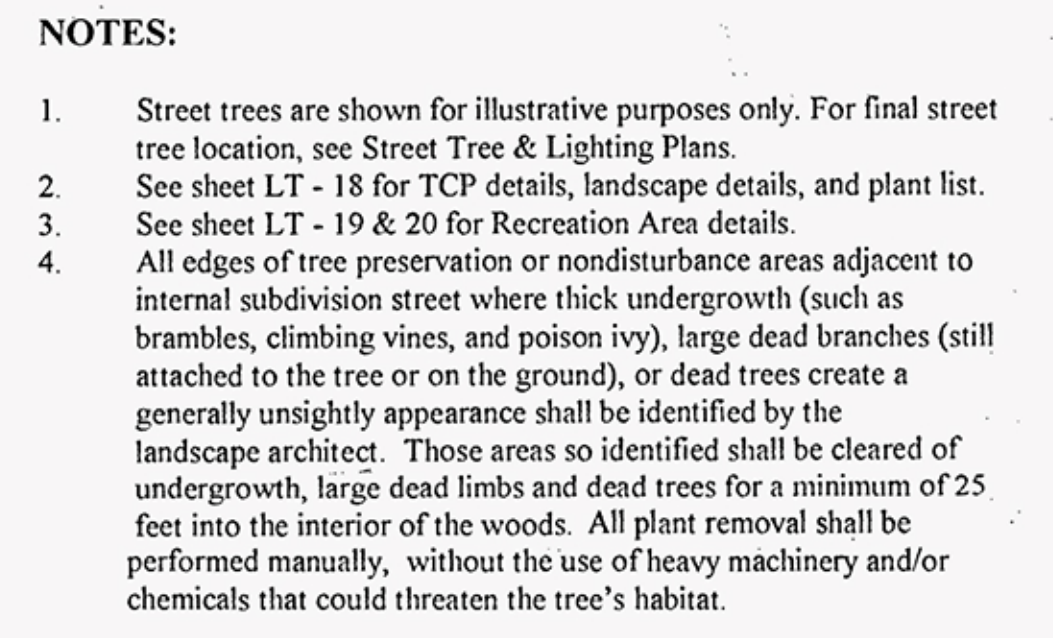



Property Owners Awareness Certificate	
I, We <u>John & Mary Smith</u> hereby acknowledge that we are aware of this Type 2 Trust Conservation Plan (TCP2) and that we understand the requirements as set forth in this TCP2.	
Owner or Owners Representative /	03-Feb-2023 Date
I, We <u>John & Mary Smith</u> hereby acknowledge that we are aware of this Type 2 Trust Conservation Plan (TCP2) and that we understand the requirements as set forth in this TCP2.	
Contract Purchaser	Date

[illegible]

 GUTSCHICK LITTLE & WEBER, P.A. CIVIL ENGINEERS, SURVEYORS, PLANNERS, LANDSCAPE ARCHITECTS 909 NATIONAL DRIVE - SUITE 250 - BURTONSVILLE OFFICE PARK - BURTONSVILLE, MARYLAND 20866 (301) 421-4024 MO. VA.: (301) 889-2524 BALT. (410) 880-1820 FAX: (301) 421-4186 DES. DRN. CHK.				
	DATE	REVISION	BY	APP'R

M-NCPPC
Prince George's County Planning Department
-Natural Resources Division
APPROVAL
TREE CONSERVATION PLAN
TCP-II/77/96
P/C P/B #96-328 12/10/96

Prince George's County Planning Department, M-NCPPC Environmental Planning Section TREE CONSERVATION PLAN APPROVAL				
	Approved by	Date	DRD#	Reason for Review
00	REM	12/10/96	TCP-II-77-96	SDP-9606
01		7/22/2002	TCP-II-77-96	SE-4785
02	<i>Mary Roe</i>	2/28/23	N/A	add water line
03				
04				
05				
06				
07				
08				
09				
10				
11				



PROFESSIONAL CERTIFICATION:
I HEREBY CERTIFY THAT THESE DOCUMENTS WERE
PREPARED OR APPROVED BY ME, AND THAT I AM A DULY
REGISTERED LANDSCAPE ARCHITECT UNDER THE LAWS
OF THE STATE OF MARYLAND,

LICENSE NO. 3302
EXPIRATION DATE: JUNE 6, 2023

Landscape, TCP II & Recreation Plans

MARLEIGH
Phase II

SCALE 1"=30'	ZONING R-L	G. L. W. FILE No. 94-121
DATE MAY 1 1995	TAX MAP No. 45, 46, 53 & 54	SHEET LT17 OF 20