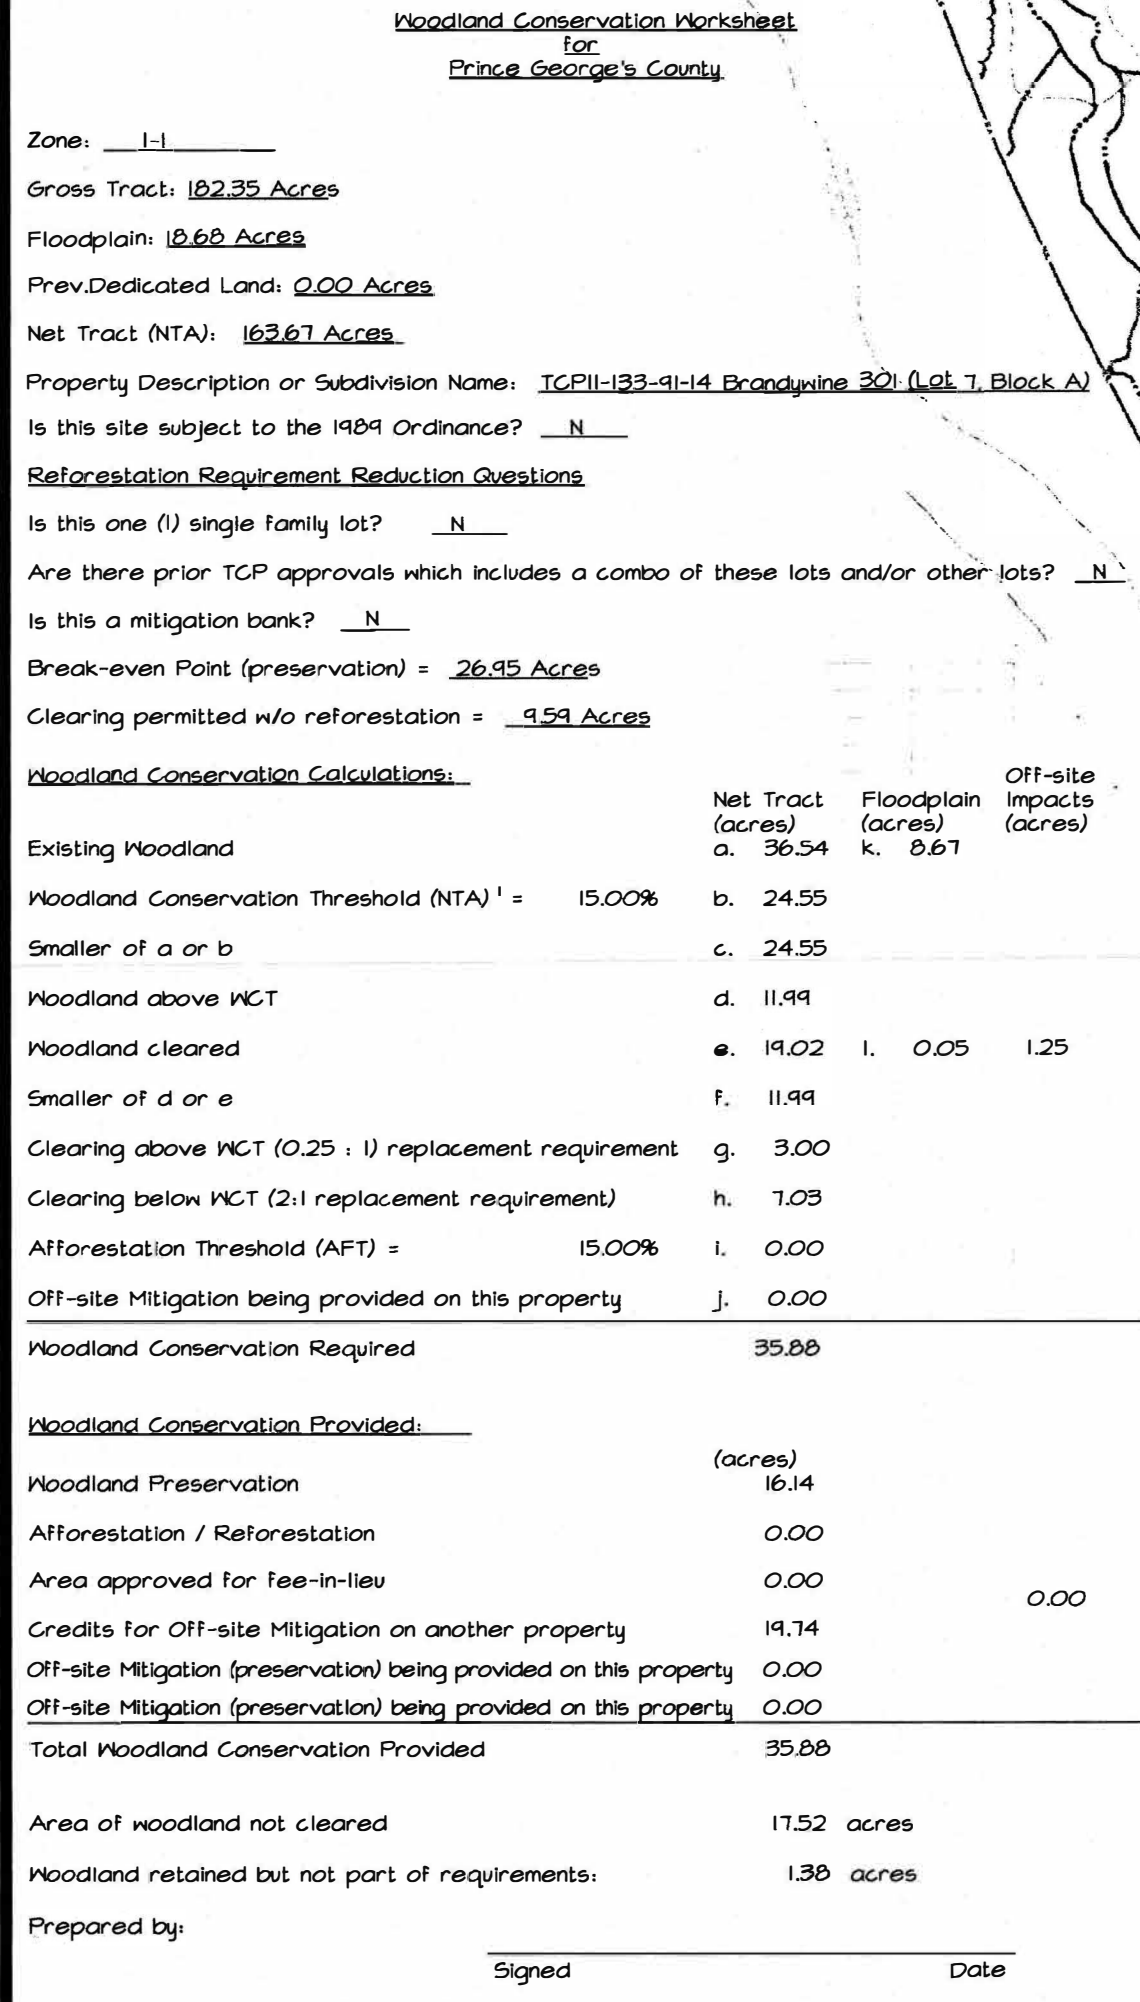


[illegible][illegible][illegible]

ELEGANT	
PROPERTY BOUNDARY	_____
CX CONTOUR	_____
XX TREELINE	_____
POP. TREELINE	_____
ULTIMATE LOD	_____
WATERS OF THE U.S.	_____
CONTIG. WETLAND	_____ WL _____
XX WETLAND BUFFER (25')	_____ WB _____
XX 100-YEAR FLOODPLAIN	_____ FP _____
ENVIRONMENTAL BUFFER (25')	_____ EB _____
RESERVATION AREA	
REE PROTECTION DITCH	_____
PERMANENT REE PROTECTION FENCE	_____

ELEGANT	
PROPERTY BOUNDARY	_____
CX CONTOUR	_____
XX TREELINE	_____
POP. TREELINE	_____
ULTIMATE LOD	_____
WATERS OF THE U.S.	_____
CONTIG. WETLAND	_____ WL _____
XX WETLAND BUFFER (25')	_____ WB _____
XX 100-YEAR FLOODPLAIN	_____ FP _____
ENVIRONMENTAL BUFFER (25')	_____ EB _____
RESERVATION AREA	
REE PROTECTION DITCH	_____
PERMANENT REE PROTECTION FENCE	_____

12/17/14	REVISED PER BRANDYMEYNE MEDICAL ACTION	JAM	P.G. CO. ADC MAP No.18, F-6
6/27/12	Added Carmax & Checkers. Updating bike footprints.	GM	
10/11/10	CHARTS & WORKSHEET INCLUDE LOTS 5-4 BLOCK B	BCG	
04/12/10	REV. TO PHASE 2 LAYOUT AND BOUNDARY	RG	
10/20/08	REVISED FOR DSP 07078 CIRCULATION	JSK	
08/18/08	REVISED TO MATCH MATHEWS/08	JSK	
02/22/08	REVISED FOR DSP 07078	JSK	
11/08/07	REVISED PARCELS TO MATCH KORDOLAKIDON PLAT	YMP	
2/28/07	ADDRESSED REFERRAL. COMMENTS DATED 2/12/07	JSK	
01/25/07	REVISED PLAT TO MATCH NRI/05/06	JSK	
DATE	REVISION DESCRIPTION	BY	

DRAWN BY: JSK, CHECKED BY: NL
 SCALE: 1" = 100'
 DATE: NOVEMBER 2008

OVERALL TREE CONSERVATION PLAN TYPE
BRANDYWINE 301 INDUSTRIAL PARK
REVISED TO INCLUDE BRANDYWINE
CROSSING DEVELOPMENT
PHASE I DSP-06077 & DSP-06086
PHASE II DSP-07076
BRANDYWINE (11th) DISTRICT
PRINCE GEORGES COUNTY, MARYLAND

NOTE: FOR THE OFF-SITE MITIGATION REQUIREMENT, 4.65 ACRES WERE FULFILLED AT RYOTS ROAD TRAIL PRESERVE (L23816 F.427). THE REMAINING ACRES WILL BE FULFILL GRADING PERMIT.

 **LS**
Lisiederman
Soltesz Associates, Inc.

LANHAM OFFICE
4266 Forbes Boulevard
Lanham, MD 20706
t. 301.794.7555 f. 301.794.7656

engineering
surveying
environmental Sciences

Rockville
Lanham
Frederick
Waldorf
Leonardtown
Chantilly

www.LSAssociates.net

