

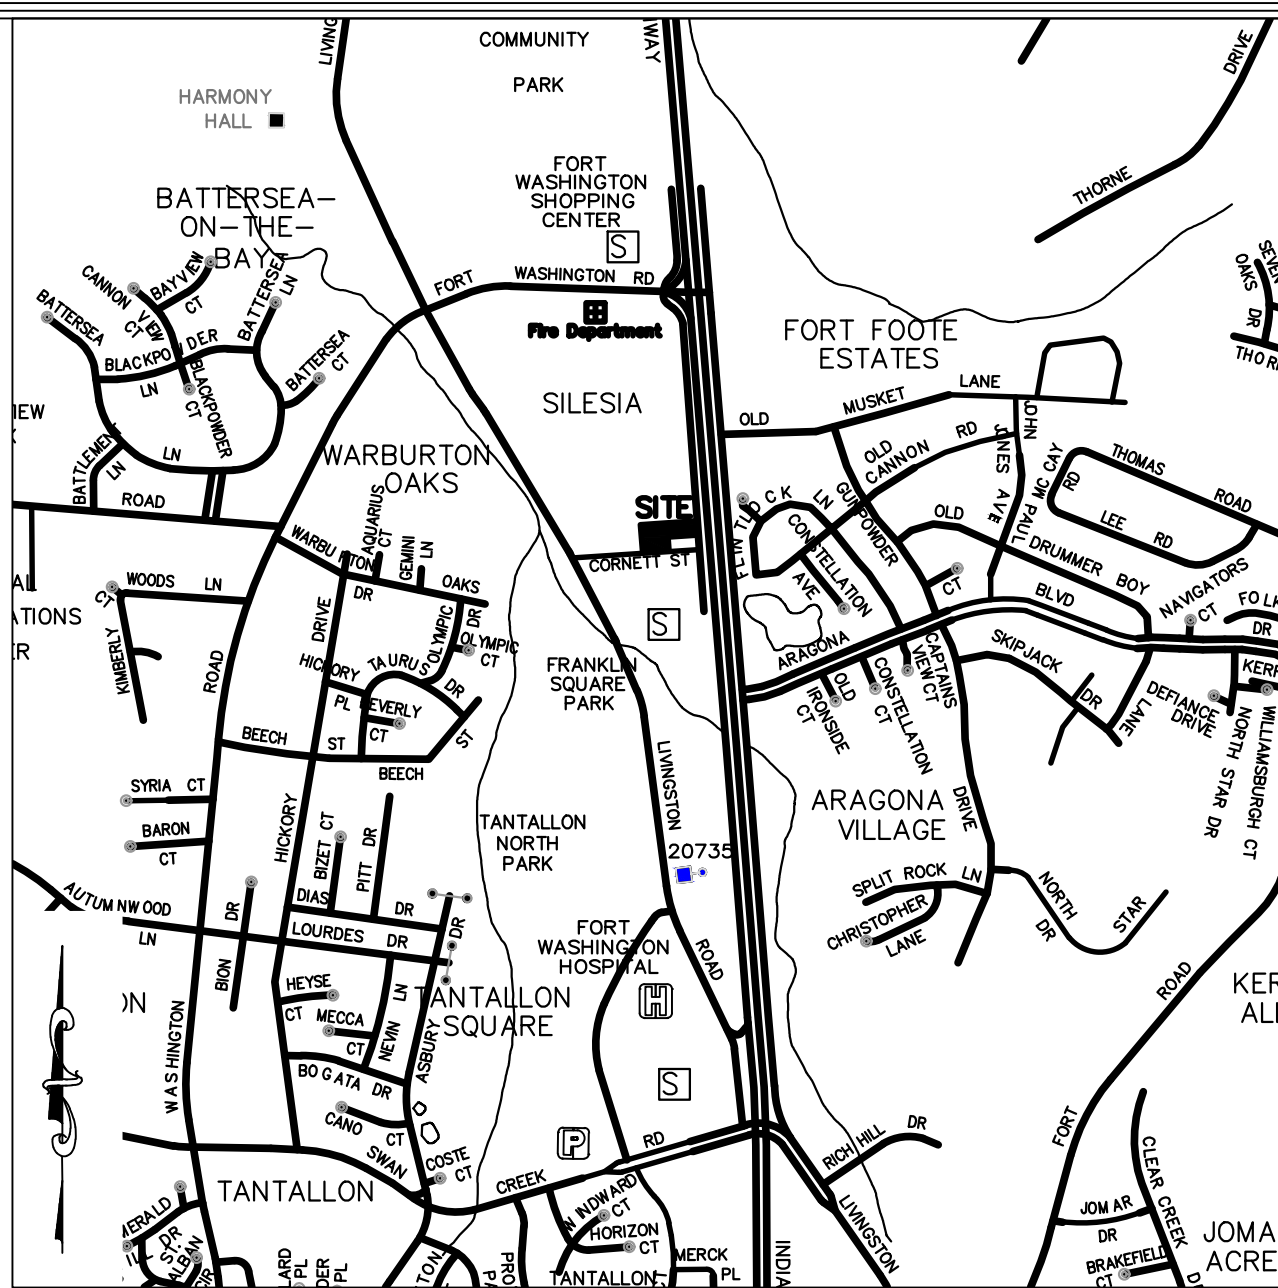
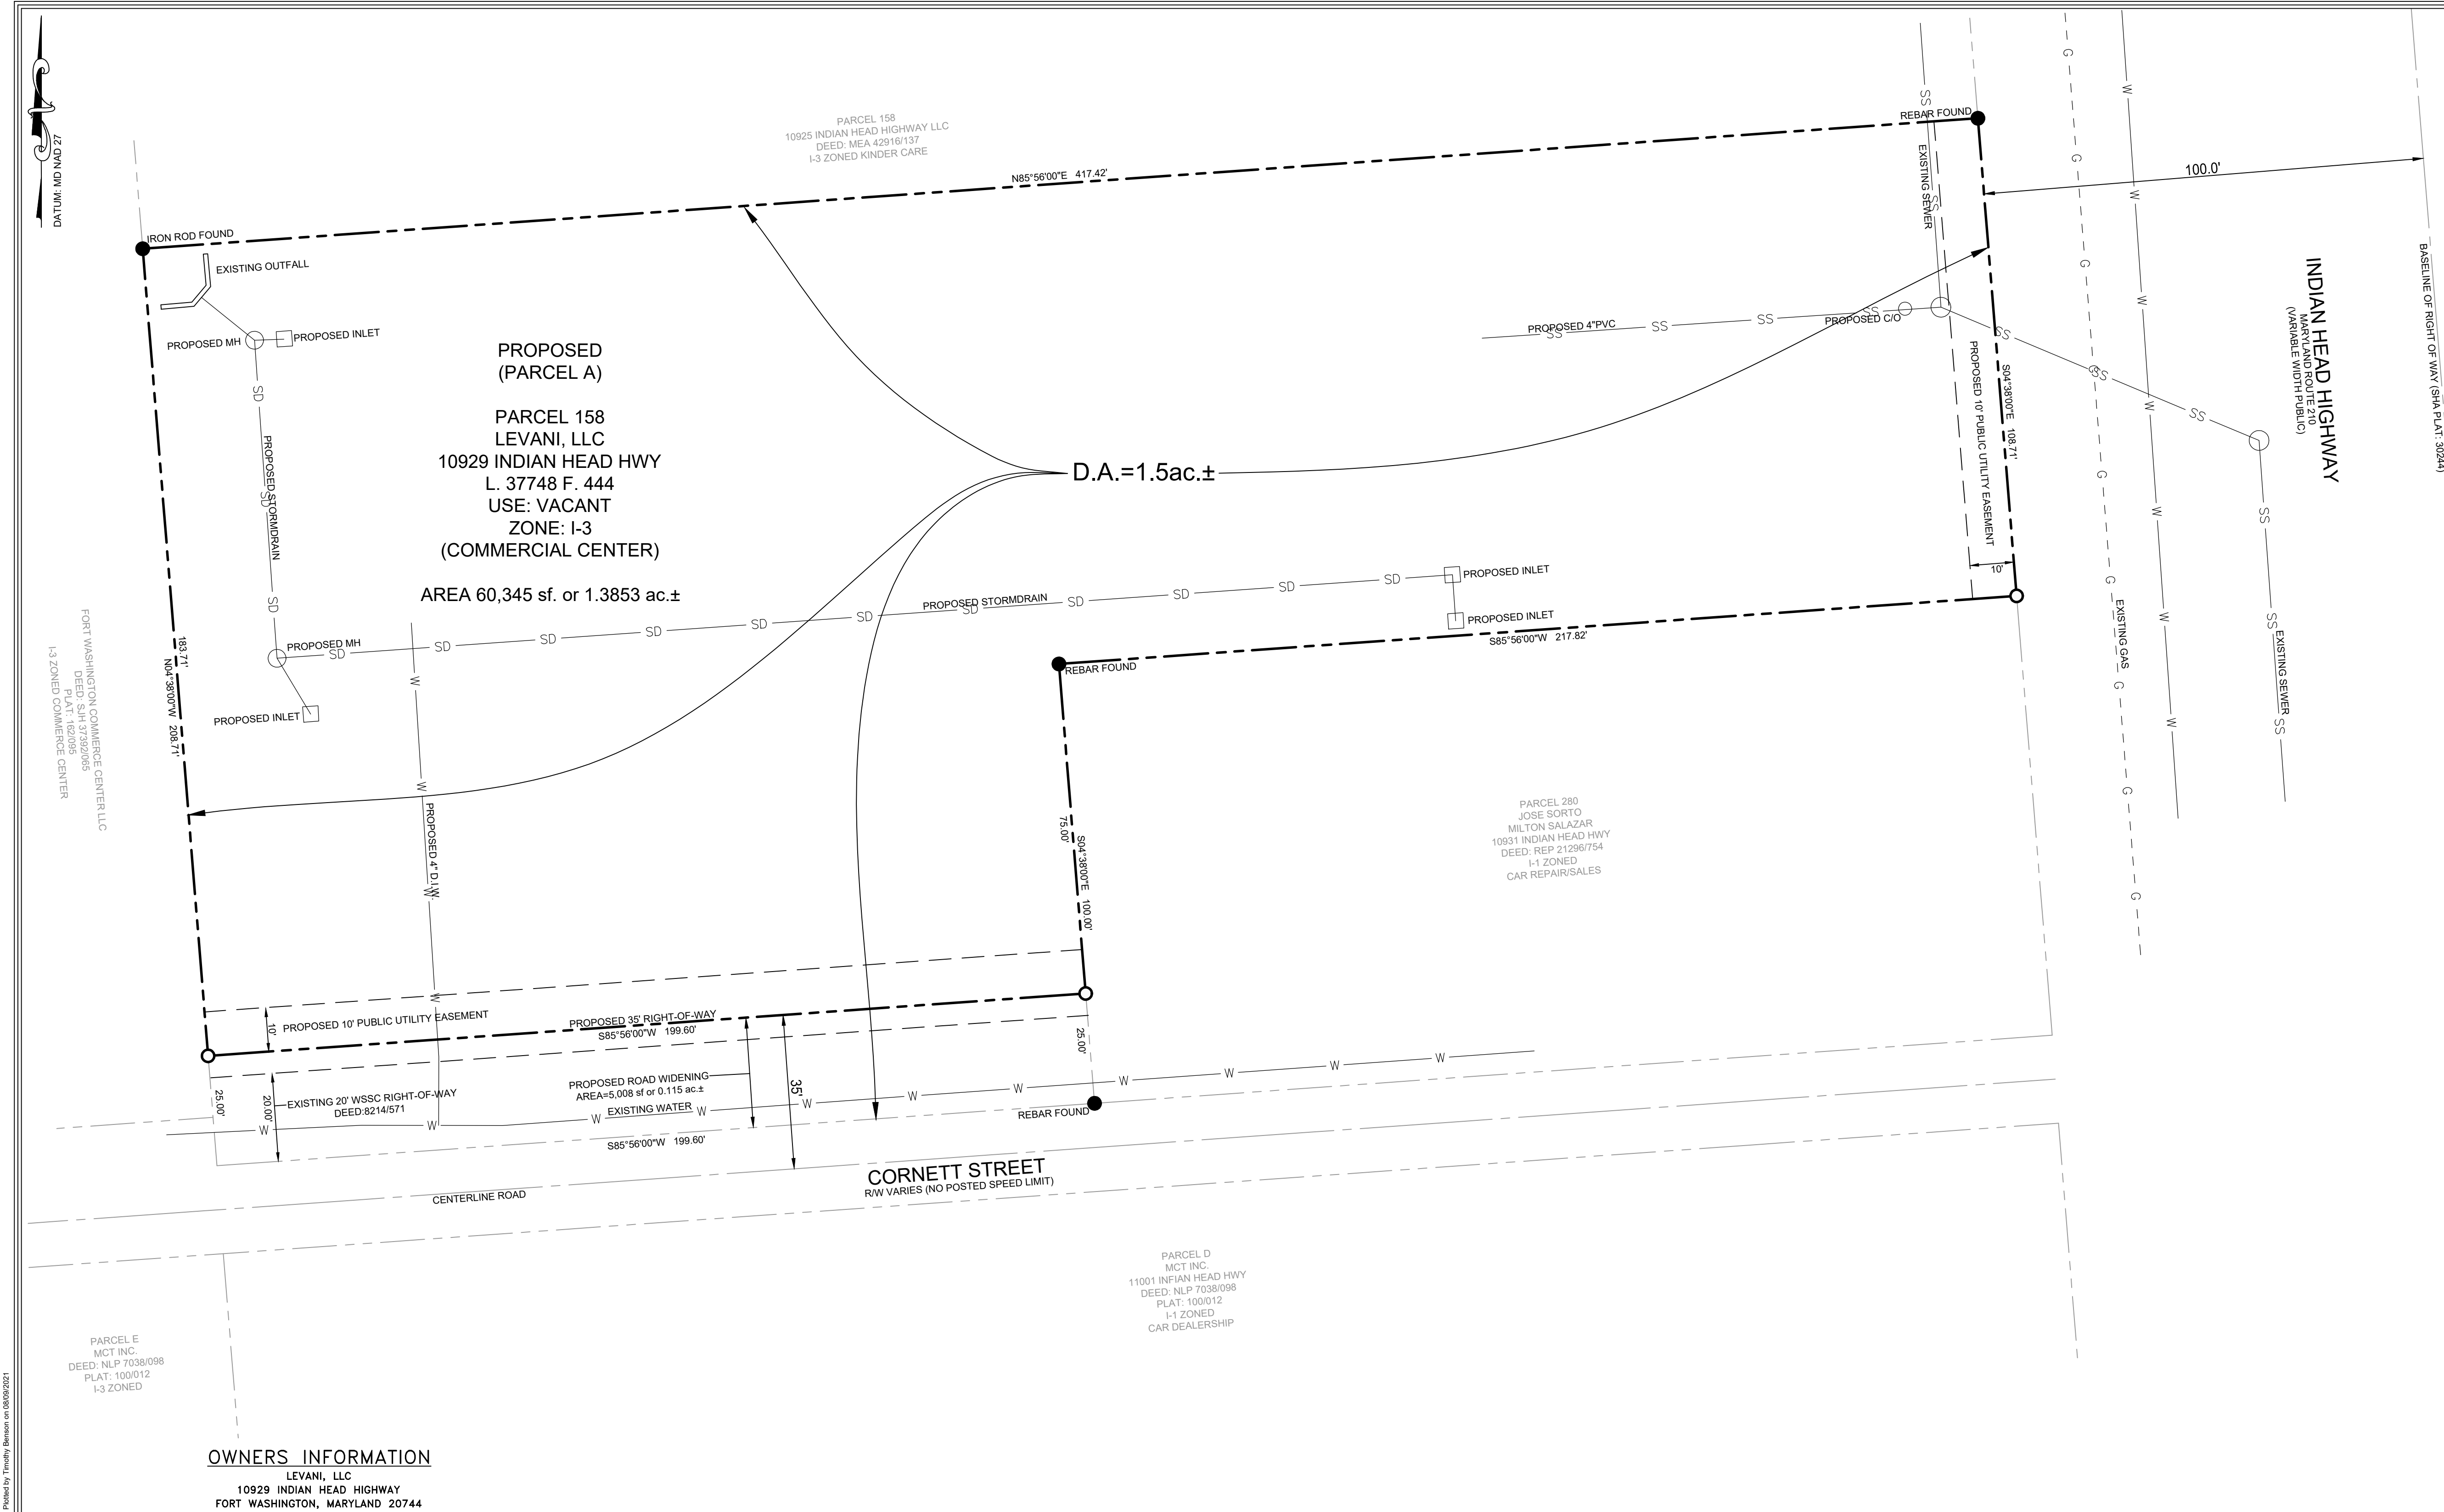


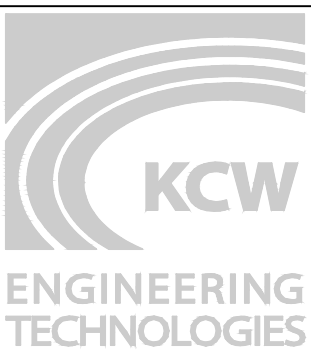

Matthew C. Zane
Professional Land Surveyor
Maryland Registration No. 21739
My registration expires on Dec 12, 2021

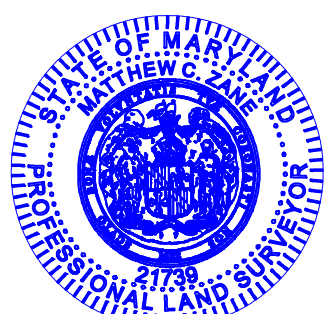

KCW Engineering Technologies, Inc.
808 Landmark Drive, Suite 217
Glen Burnie, MD 21061
Phone: 410.768.7700
Fax: 410.768.0200
www.kcw-et.com

DESIGN BY: ---
DRAWN BY: TRB
CHECKED BY: MCZ
SCALE: 1" = 20'
DATE: August 09, 2021
Job No.: 2201038
SHEET No.: 1 OF 1

CASE NUMBER: 4-20016
PRELIMINARY SUBDIVISION PLAN
10929 INDIAN HEAD HIGHWAY
LEVANI, LLC.
DEED: LIBER SJH 37748, FOLIO 444
TAX MAP 123 GRID A4 PARCEL 159
5th ELECTION DISTRICT
PRINCE GEORGE'S COUNTY, MARYLAND

LEGEND

SUBJECT PROPERTY LINE ---
ADJOINER PROPERTY LINE ---
EASEMENT LINE ---
CENTERLINE ROAD ---
WATER LINE --- W ---
GAS LINE --- G ---
SANITARY SEWER LINE --- SS ---
STEEP SLOPE AREA