DocuSign Envelope ID: 363CD00E-AC43-4253-BEE4-DBCA5DEE27D6

ECOGRADS


LOTS 28 THRU 31 & LOTS 47, 48

21ST. ELECTION DISTRICT PRINCE GEORGE'S COUNTY, MARYLAND

PRELIMINARY PLAN

PRELIMINARY PLAN NO. 4-21039

PLAN DRAWINGS INDEX

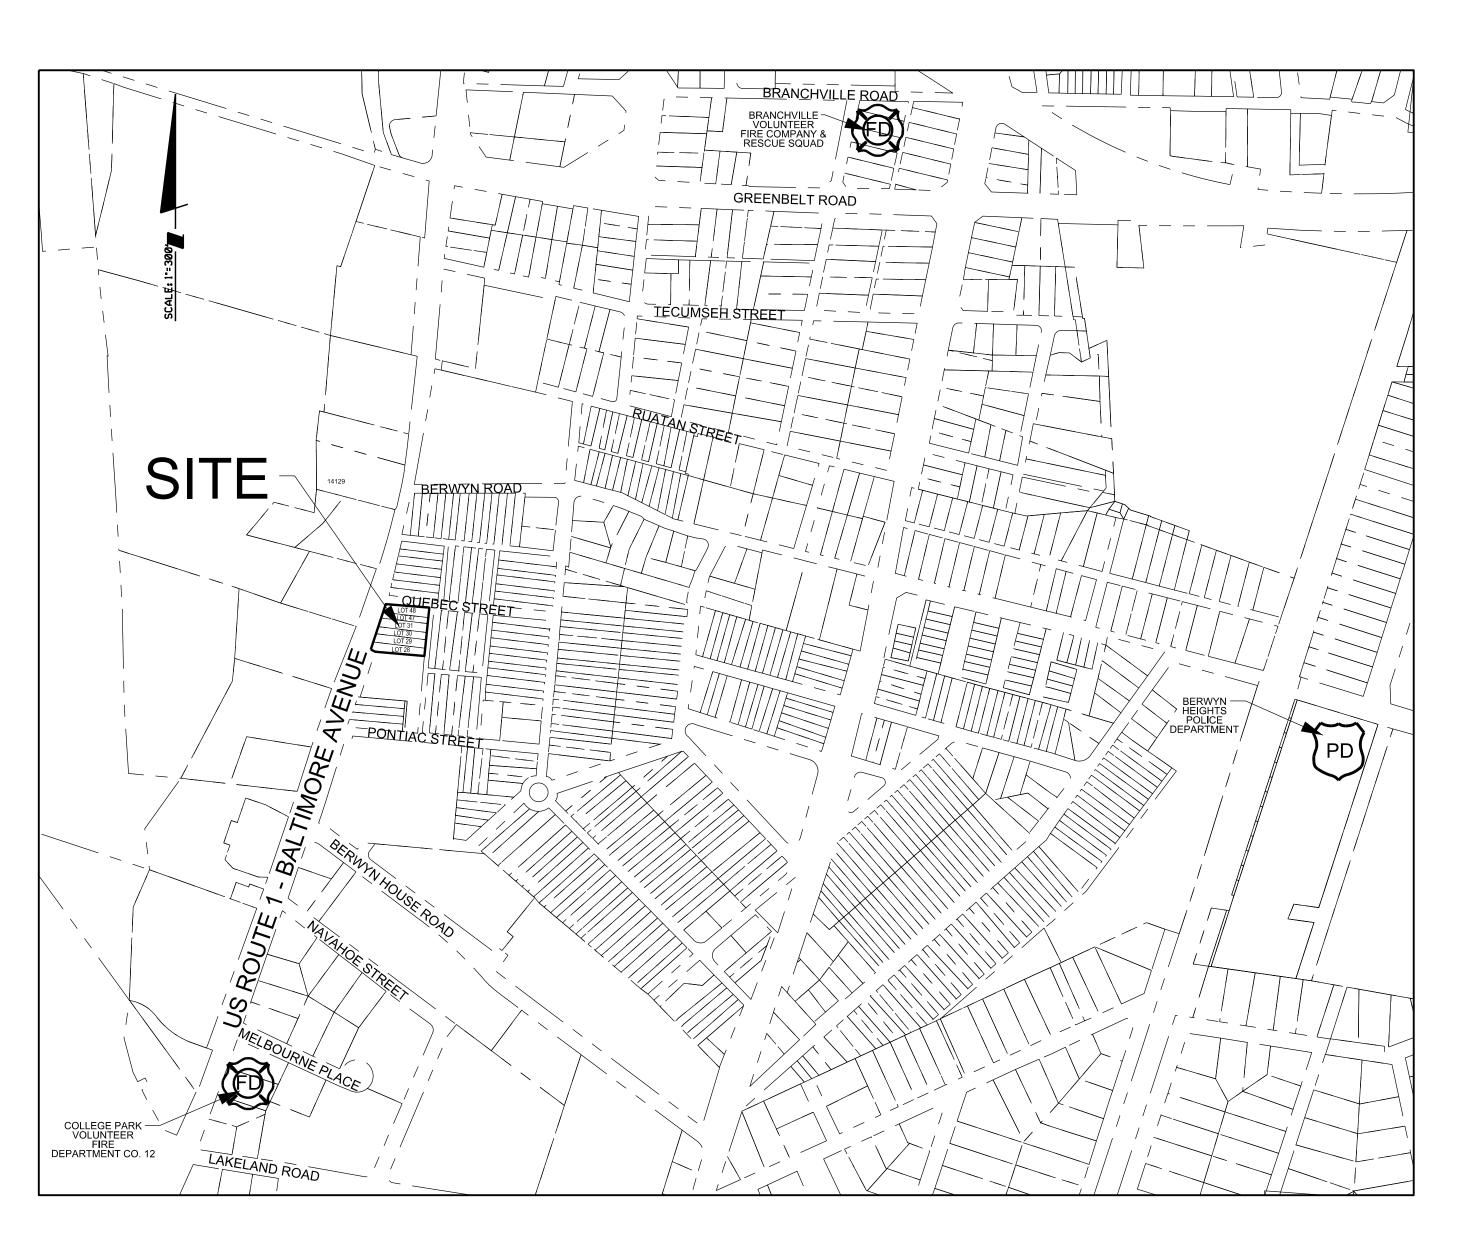

OVERALL MAP SCALE: 1"=2,000'

DEVELOPER KINDBILD LLC 16826 WESLEY CHAPEL ROAD MONKTON, MD 21211 ATT: MARK B. MANZO (410) 916-2228

<u>OWNER</u> KALEIODOS INTERNATIONAL, INC. 410 BUEDEL COURT MONKTON, MD 21152

ENGINEERING

Kim Engineering, Inc.

1390 Piccard Drive, Suite 340, Rockville, MD 20850 (240) 614-7678 www.KimÉngineering.com Baltimore, MD - Beltsville, MD - Rockville, MD - Sterling, VA Civil Engineering - Land Surveying - Geotechnical Engineering

				DATE		
				JANUARY 2022		
				JOB NO.	1341	
				DESIGNED	KVC	WSSC GRID: 210NE04
				TECHNICIAN	HN	TAX MAP: 33 / D1
Э.	REVISION	BY	DATE	CHECKED	KVC	1341/ENG/PRELIM/PREL

ADC MAP: 19 / C3 ELIM/PRELIMINARY PLAN

01/19/2022

PROFESSIONAL CERTIFICATION I HEREBY CERTIFY THAT THESE DOCUMENTS WERE PREPARED OR APPROVED BY ME, AND THAT I AM A DULY LICENSED PROFESSIONAL ENGINEER UNDER THE LAWS OF THE STATE OF MARYLAND. License No.26286, Expiration Date: 6/21/2023

PRELIMINARY PLAN OF SUBDIVISION

NOT FOR CONSTRUCTION

ECOGRADS

8421 & 8429 BALTIMORE AVENUE

PRELIMINARY PLAN OF SUBDIVISION No. 4-21039

21TH ELECTION DISTRICT, PRINCE GEORGE'S COUNTY COLLEGE PARK, MD 20740

SCALE

_1 OF

TOTAL SHEETS IN THIS SET 2

