
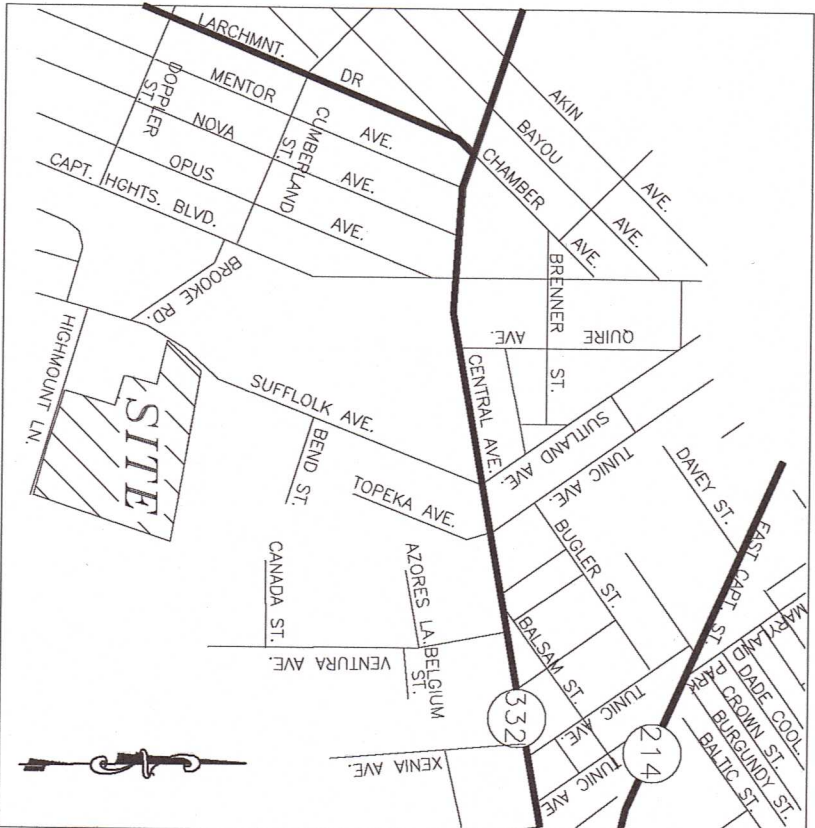


PARCEL AREAS

PARCEL	HOA (AO)	MNCPG (AO)
A	0.47	
B	0.13	
C	0.15	
D	2.22	
E	1.23	
F		2.81
L.RD-RW	0.09	
TOTAL	4.29	2.81

PARKING
ON LOTS: 2 X 76 = 154
HOA SPACES 45
TOTAL 199

NOTE:
ALL EXISTING STRUCTURES AND OVERHEAD
WIRES ON SITE ARE TO BE REMOVED.

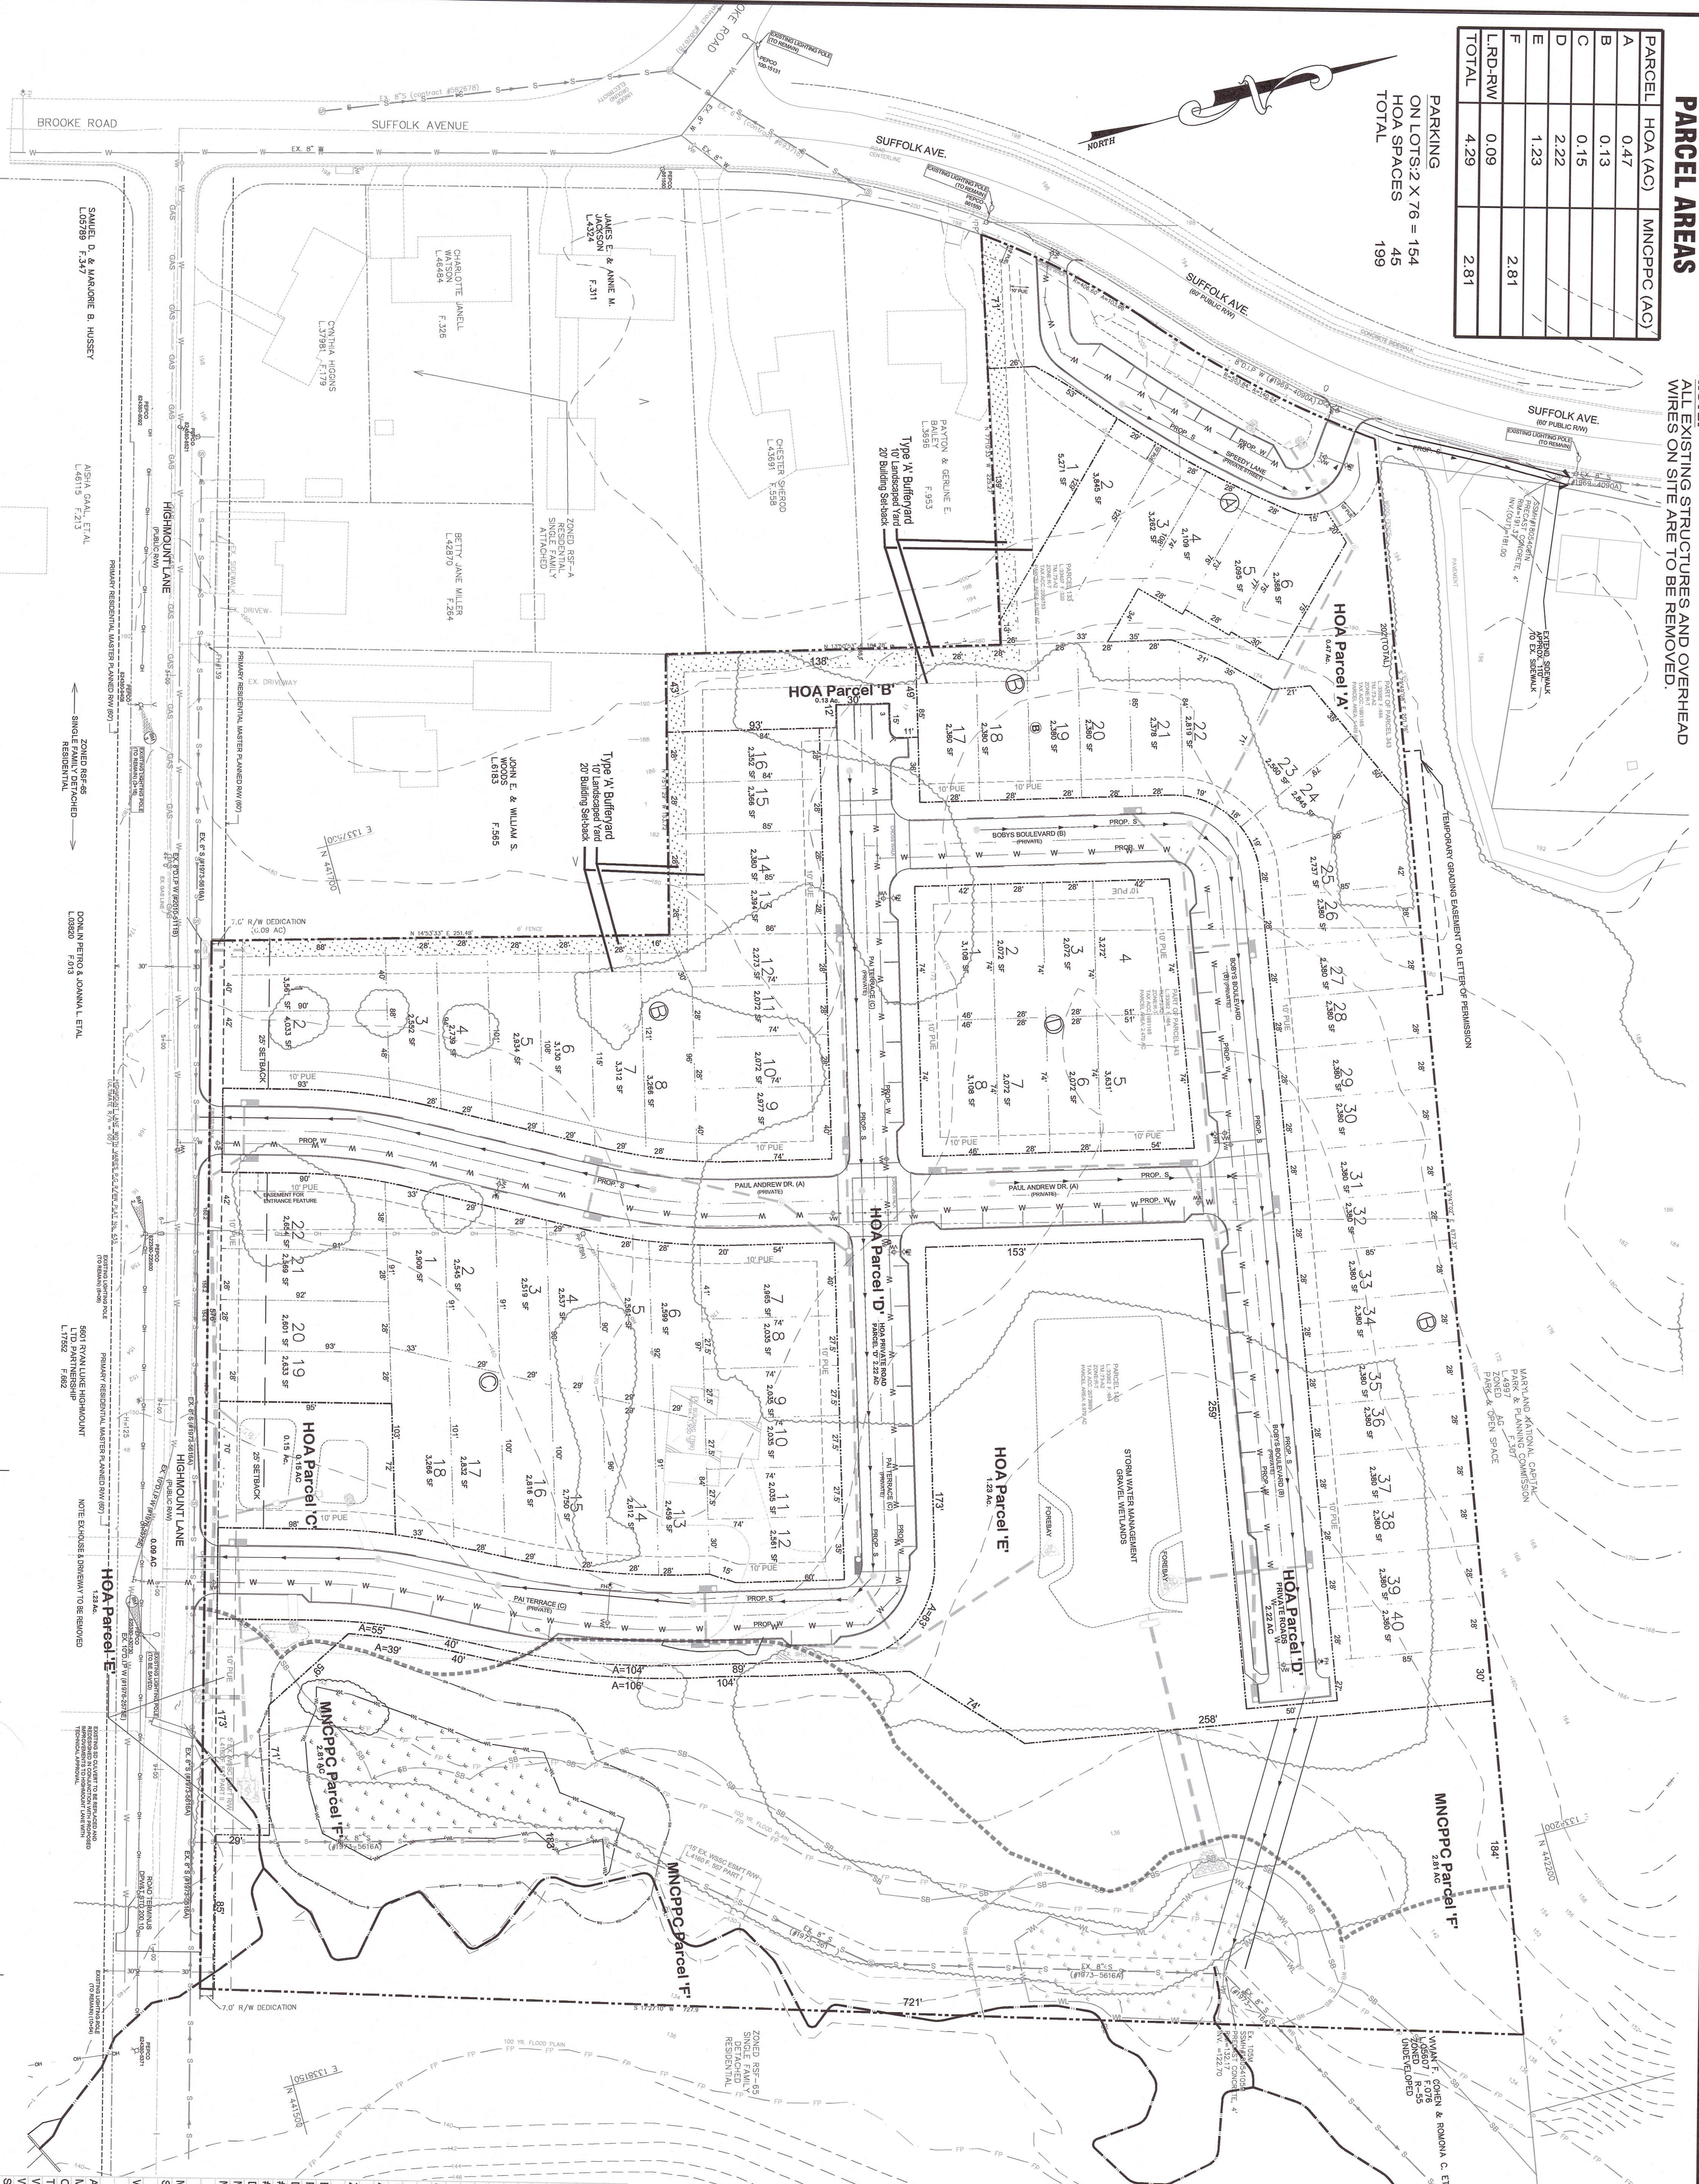




VICINITY MAP
SCALE: 1"=1000'

LEGEND:

- PROPERTY BOUNDARY LINE
- PROPOSED ROAD R/W DEDICATION
- PROPOSED LOT LINE
- EXISTING TOPOGRAPHY
- EXISTING TREE LINE
- EXISTING WATER LINE
- PROPOSED SEWER LINE
- PROPOSED WATER LINE
- PROPOSED STORM DRAIN
- STREAM CHANNEL
- 80' STREAM BUFFER
- FLOOD PLAN
- NON-TIDAL WETLANDS
- 25' WETLAND BUFFER
- PRIMARY MANAGEMENT AREA

General Notes

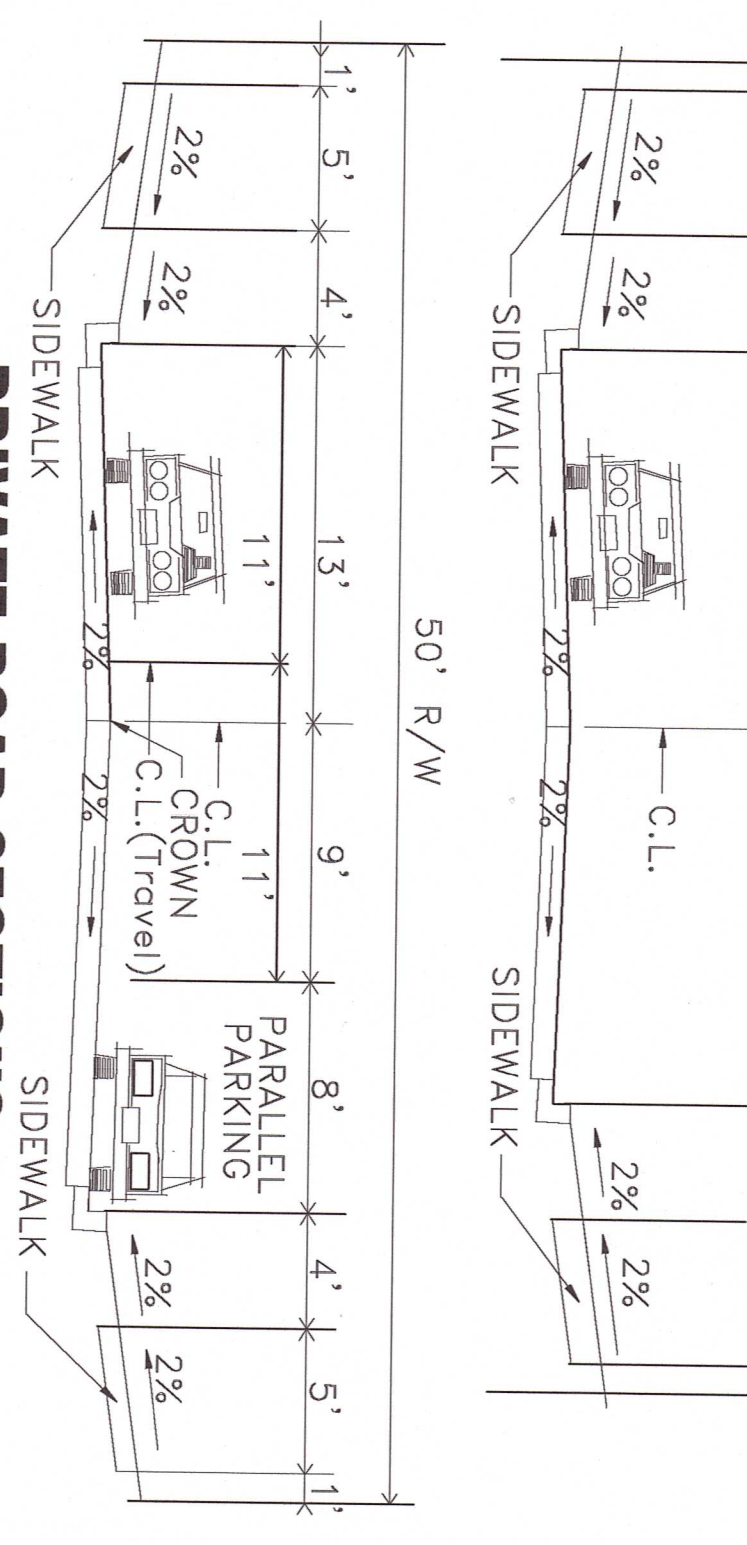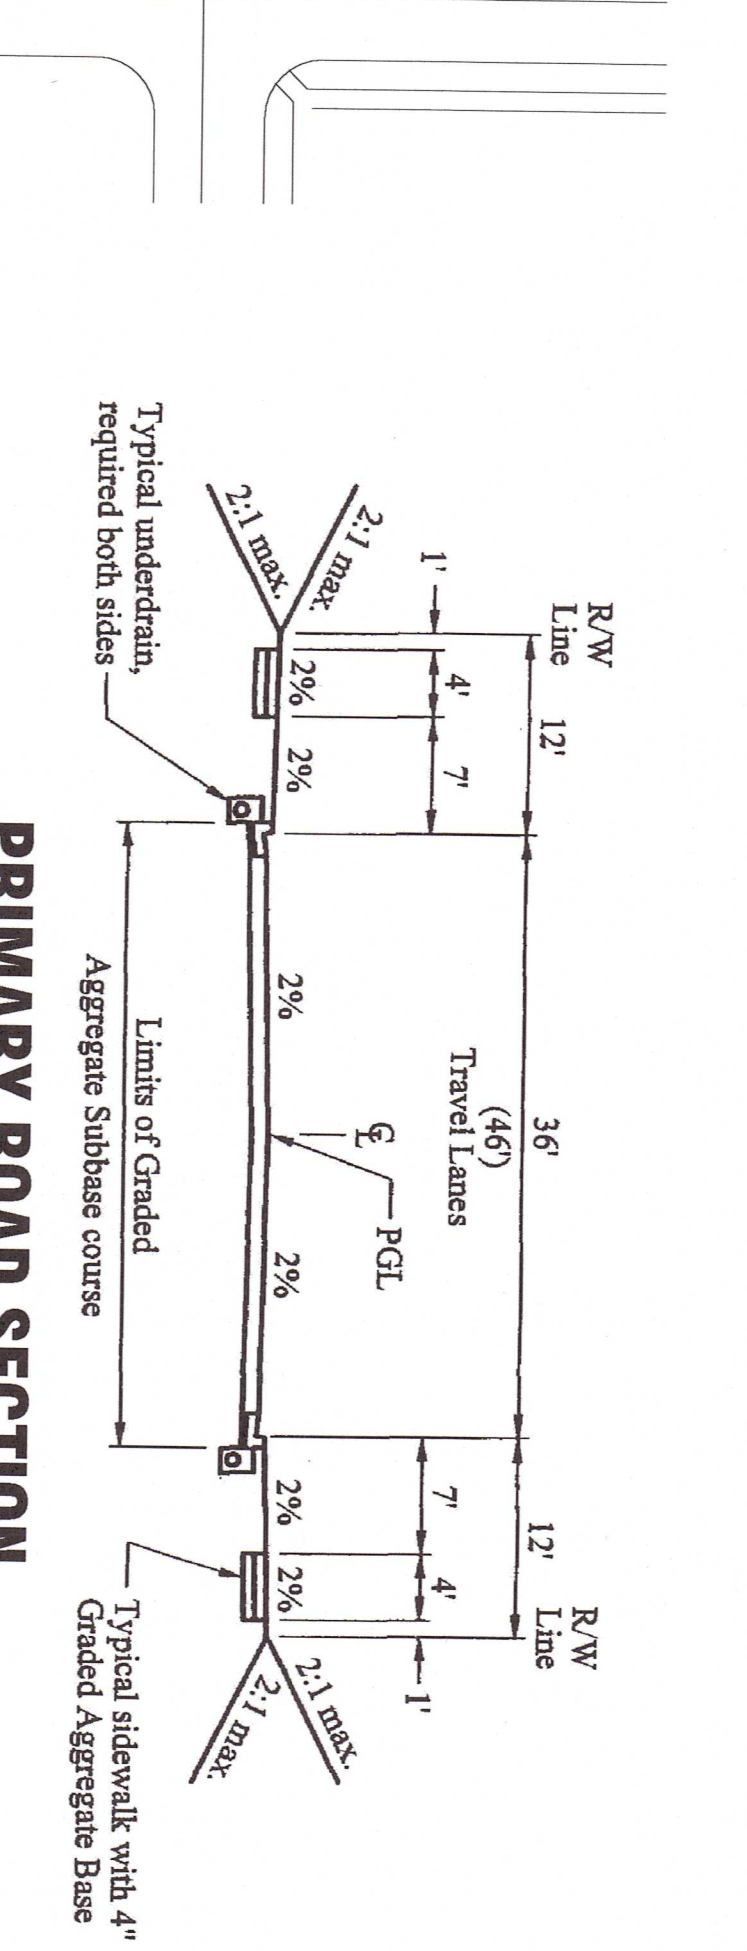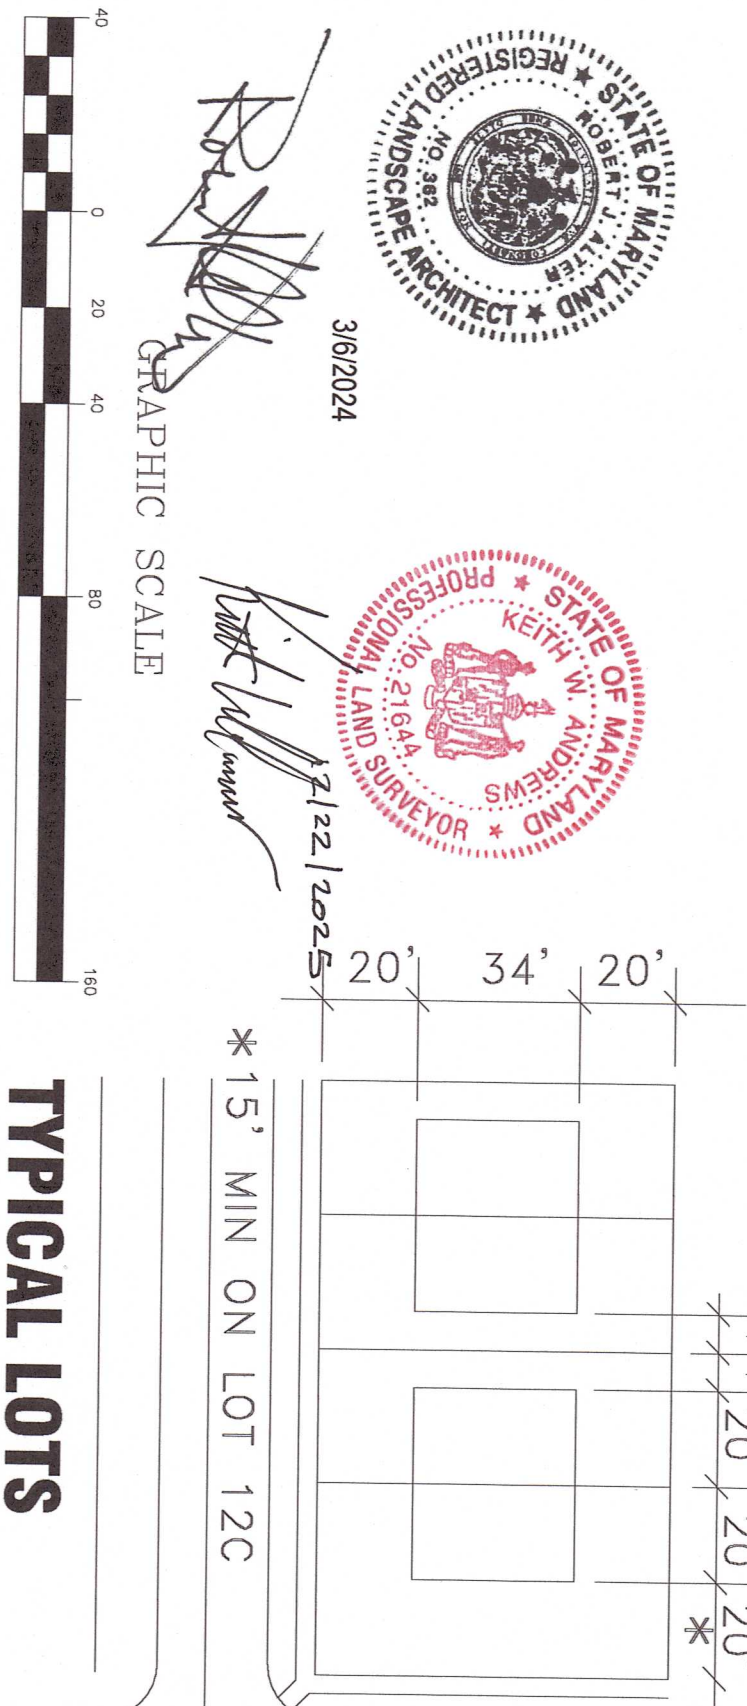

Alter Associates
Landscape Architecture
Urban Design
Planning
Phone: 202-506-1800
715 G Street SE Washington, DC 20003

VALLEY VIEW
2023 RESUBMITTAL
18th ELECTION DISTRICT
PRINCE GEORGE'S COUNTY, MD

PRELIMINARY PLAN 4-23001
Owner/Applicant:
VALLEY VIEW, LLC
10701 LADY SLIPPER TERRACE
ROCKVILLE, MARYLAND 20854

NO.	REVISIONS	DATE
3		
2		
1		

PROJECT NO.
22010
DATE:
3/6/2024
DESIGNER:
RJA
DRAWN BY:
RJA