


ITEM: 8
CASE: 4-02126


SADDLE CREEK RECONSIDERATION HEARING

THE PRINCE GEORGE'S COUNTY PLANNING DEPARTMENT


GENERAL LOCATION MAP

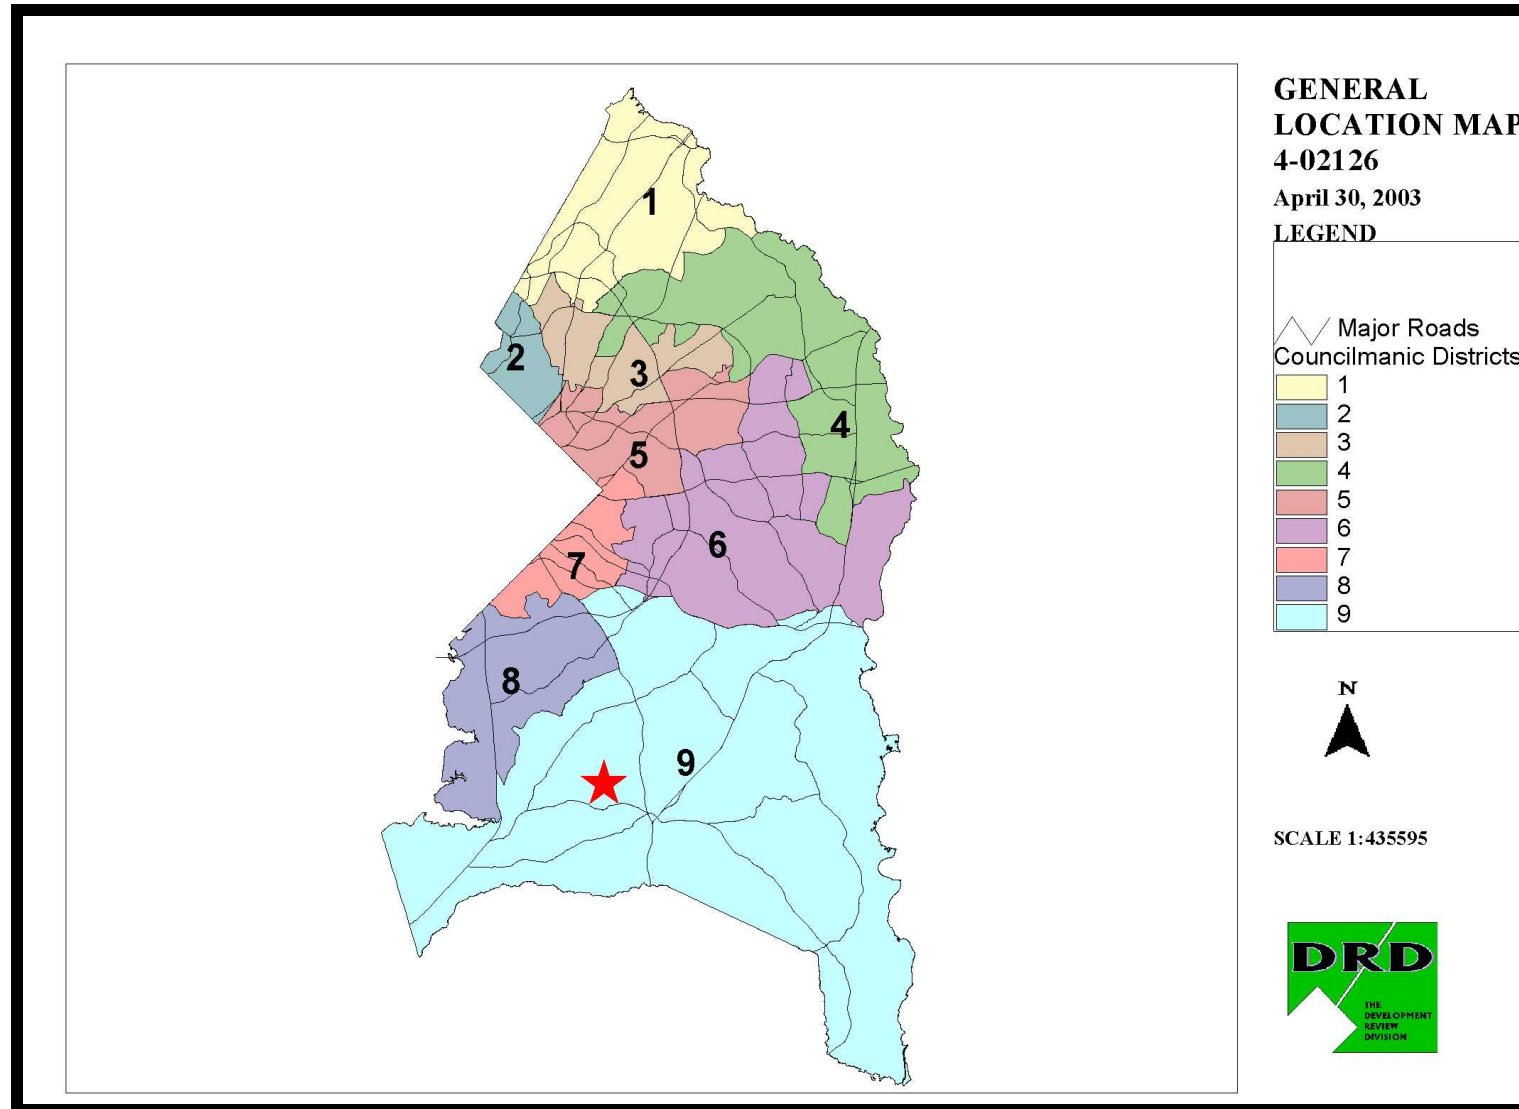


SITE VICINITY

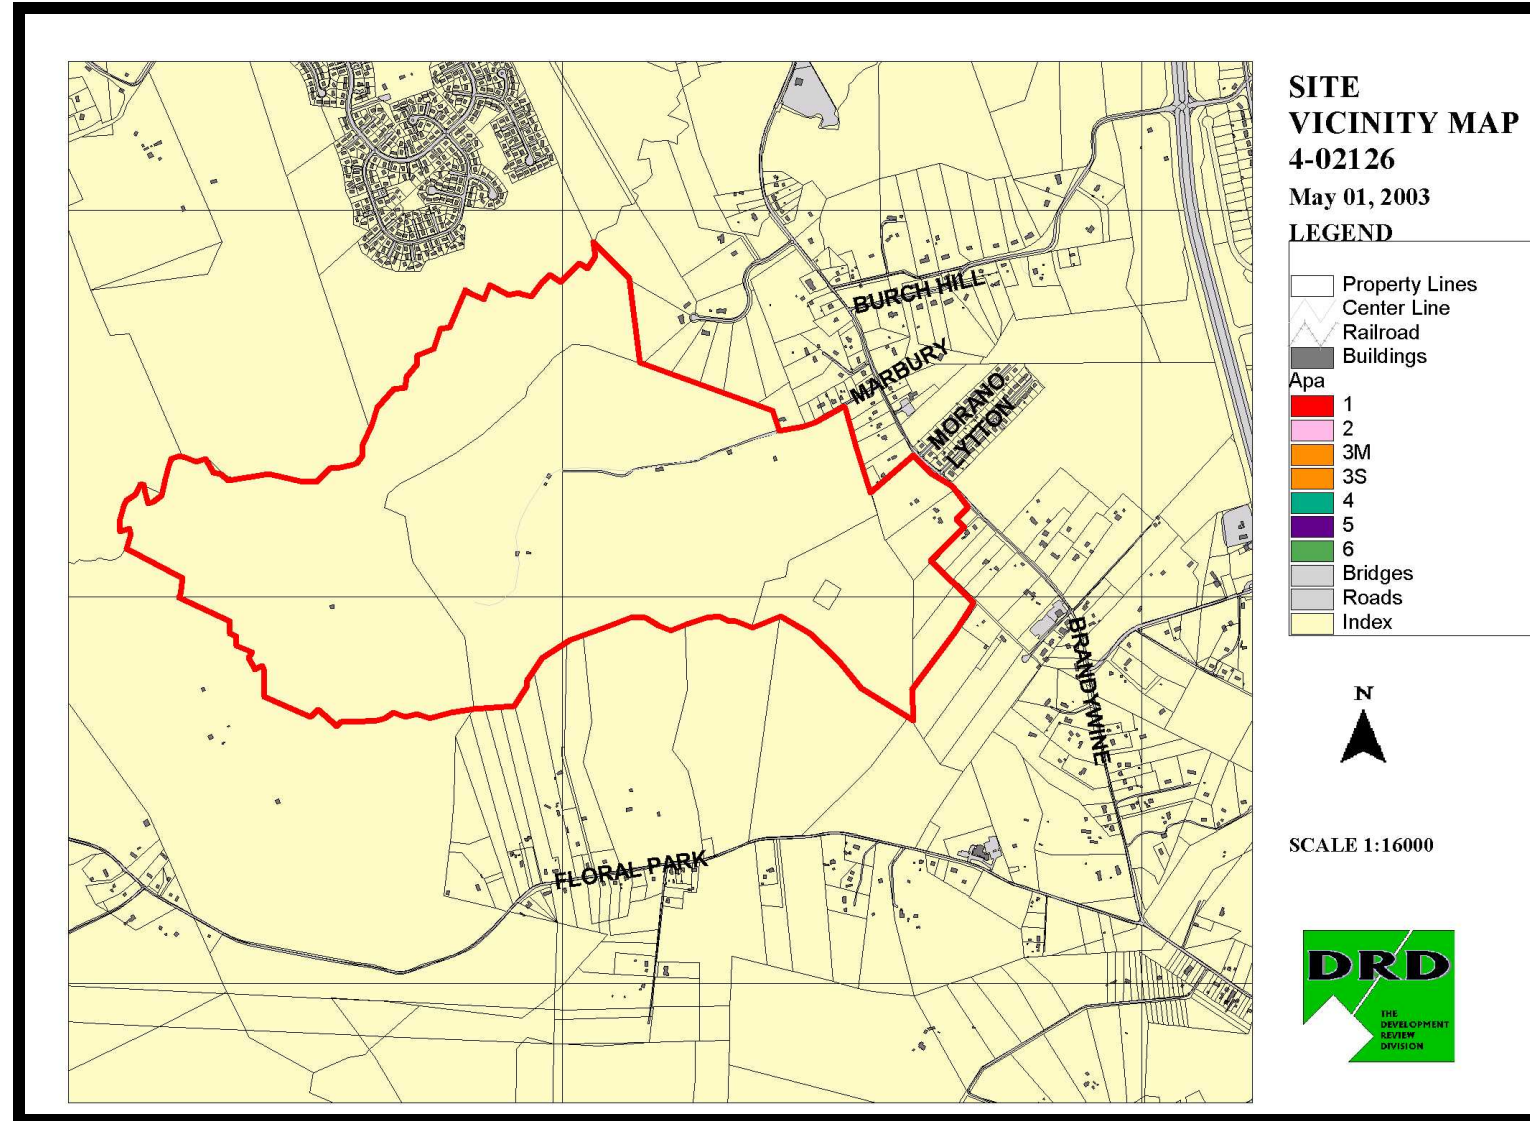


ZONING MAP

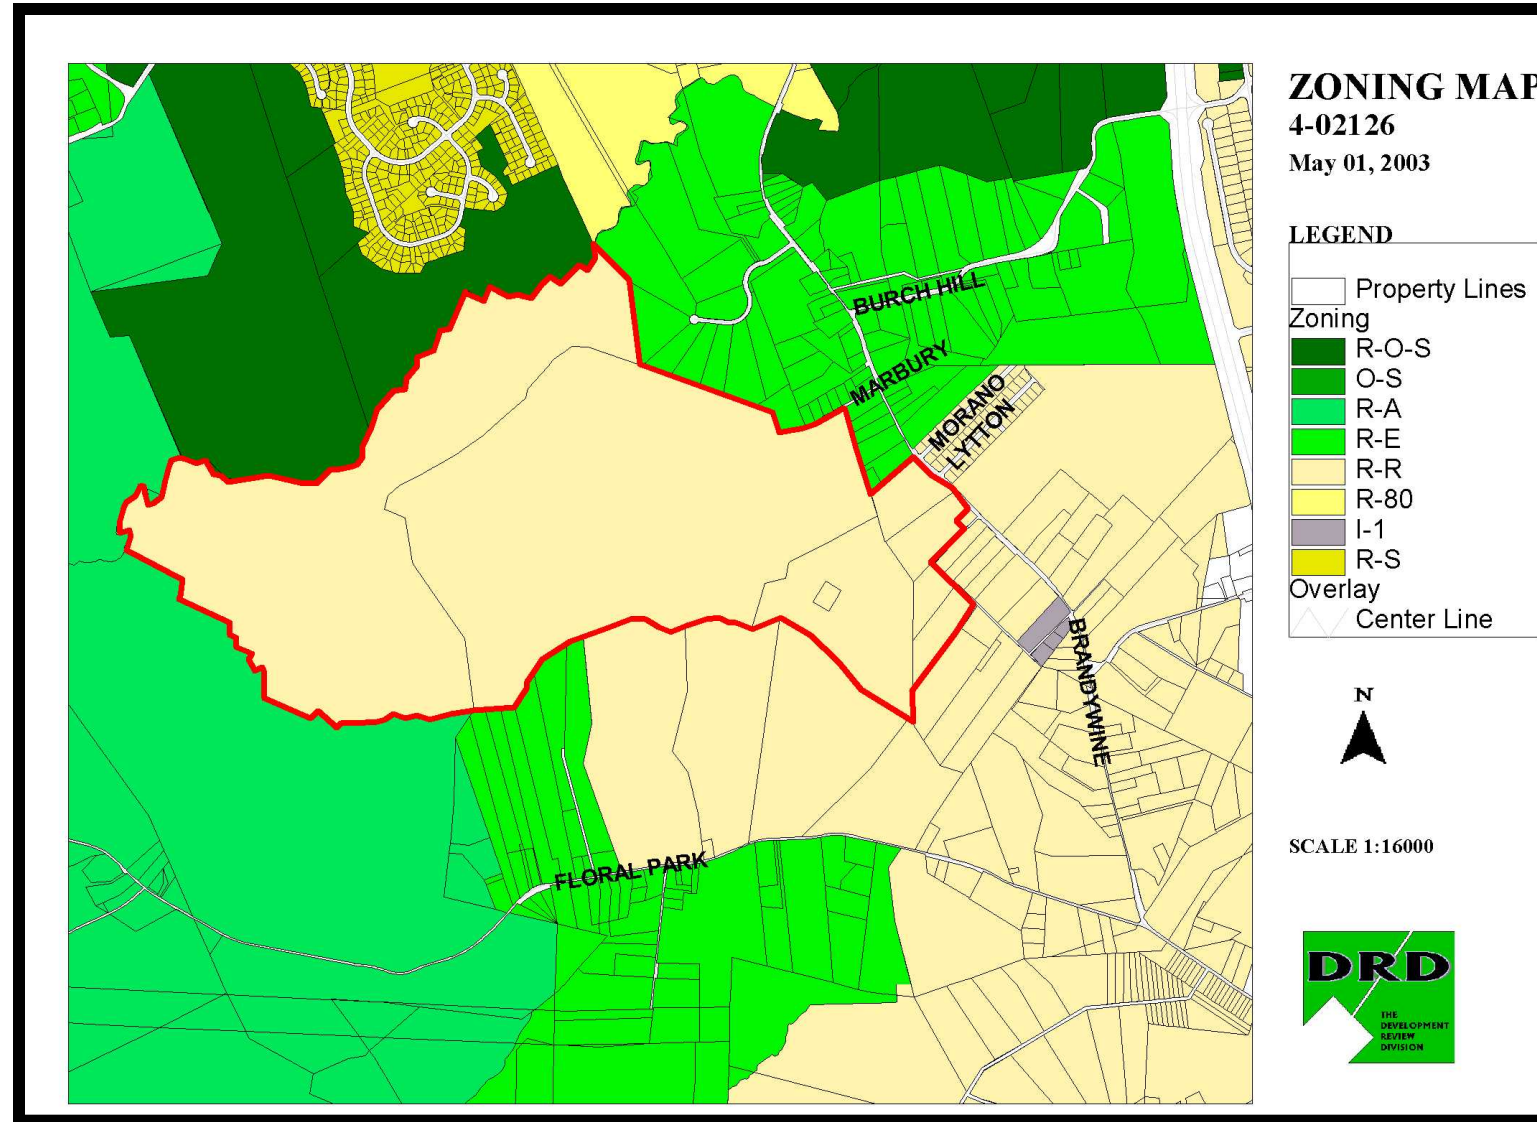

AERIAL MAP

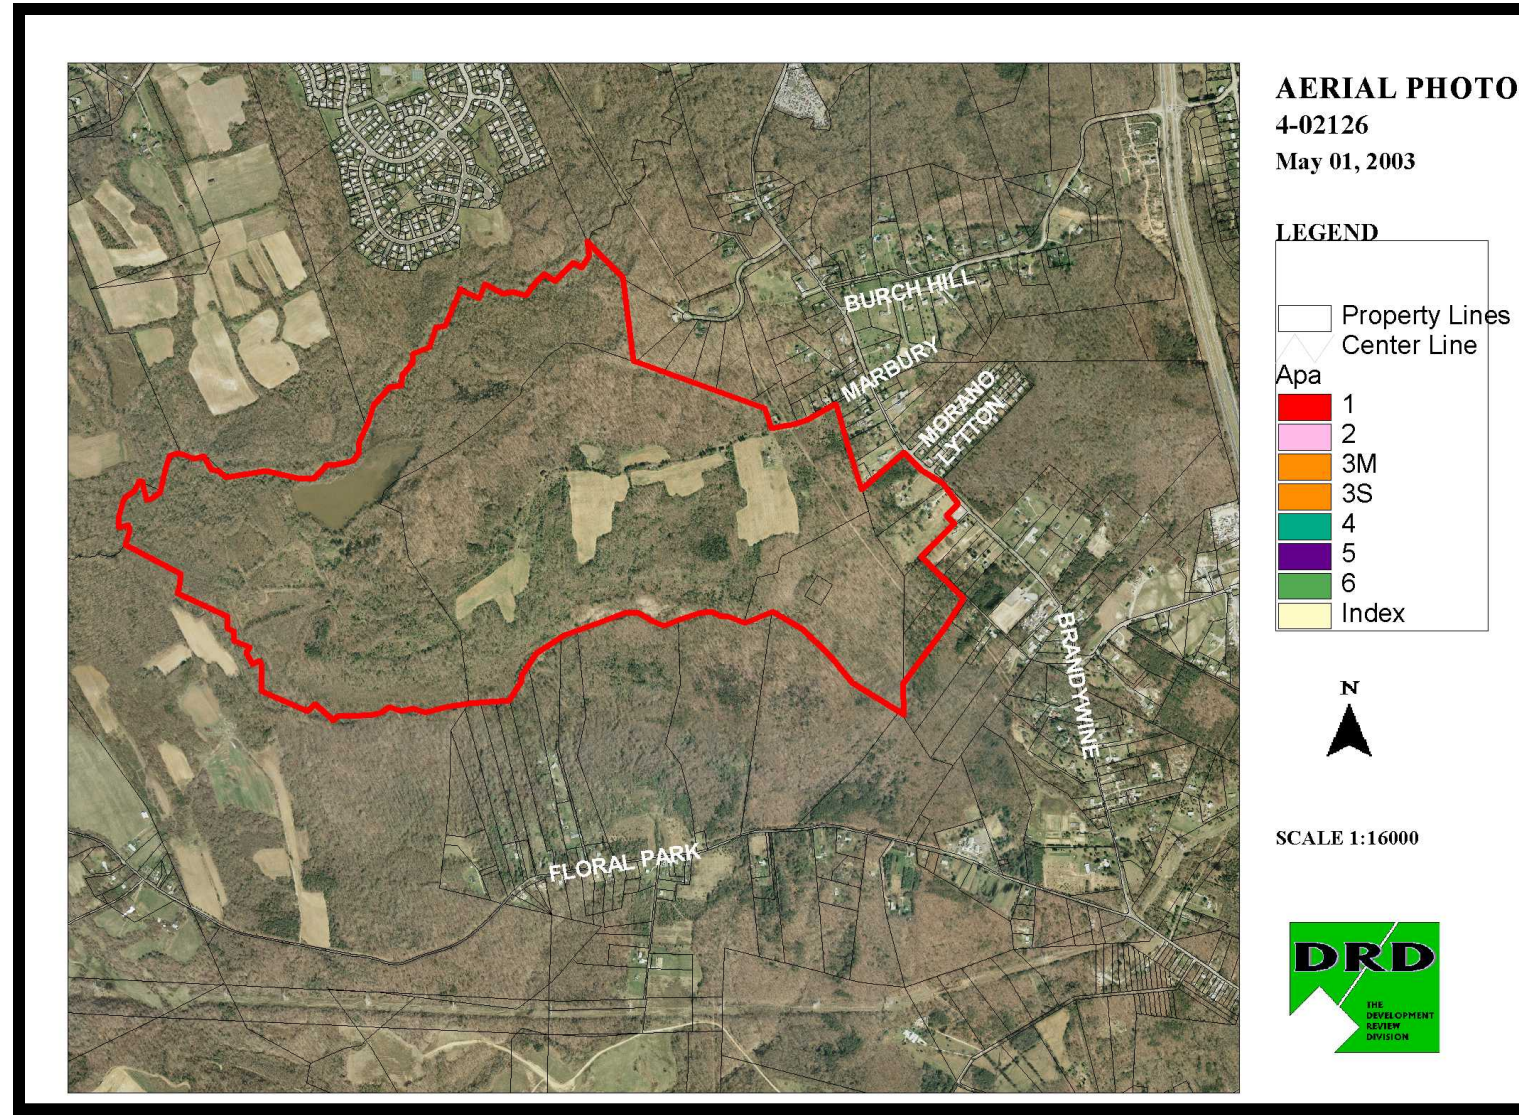


SITE MAP

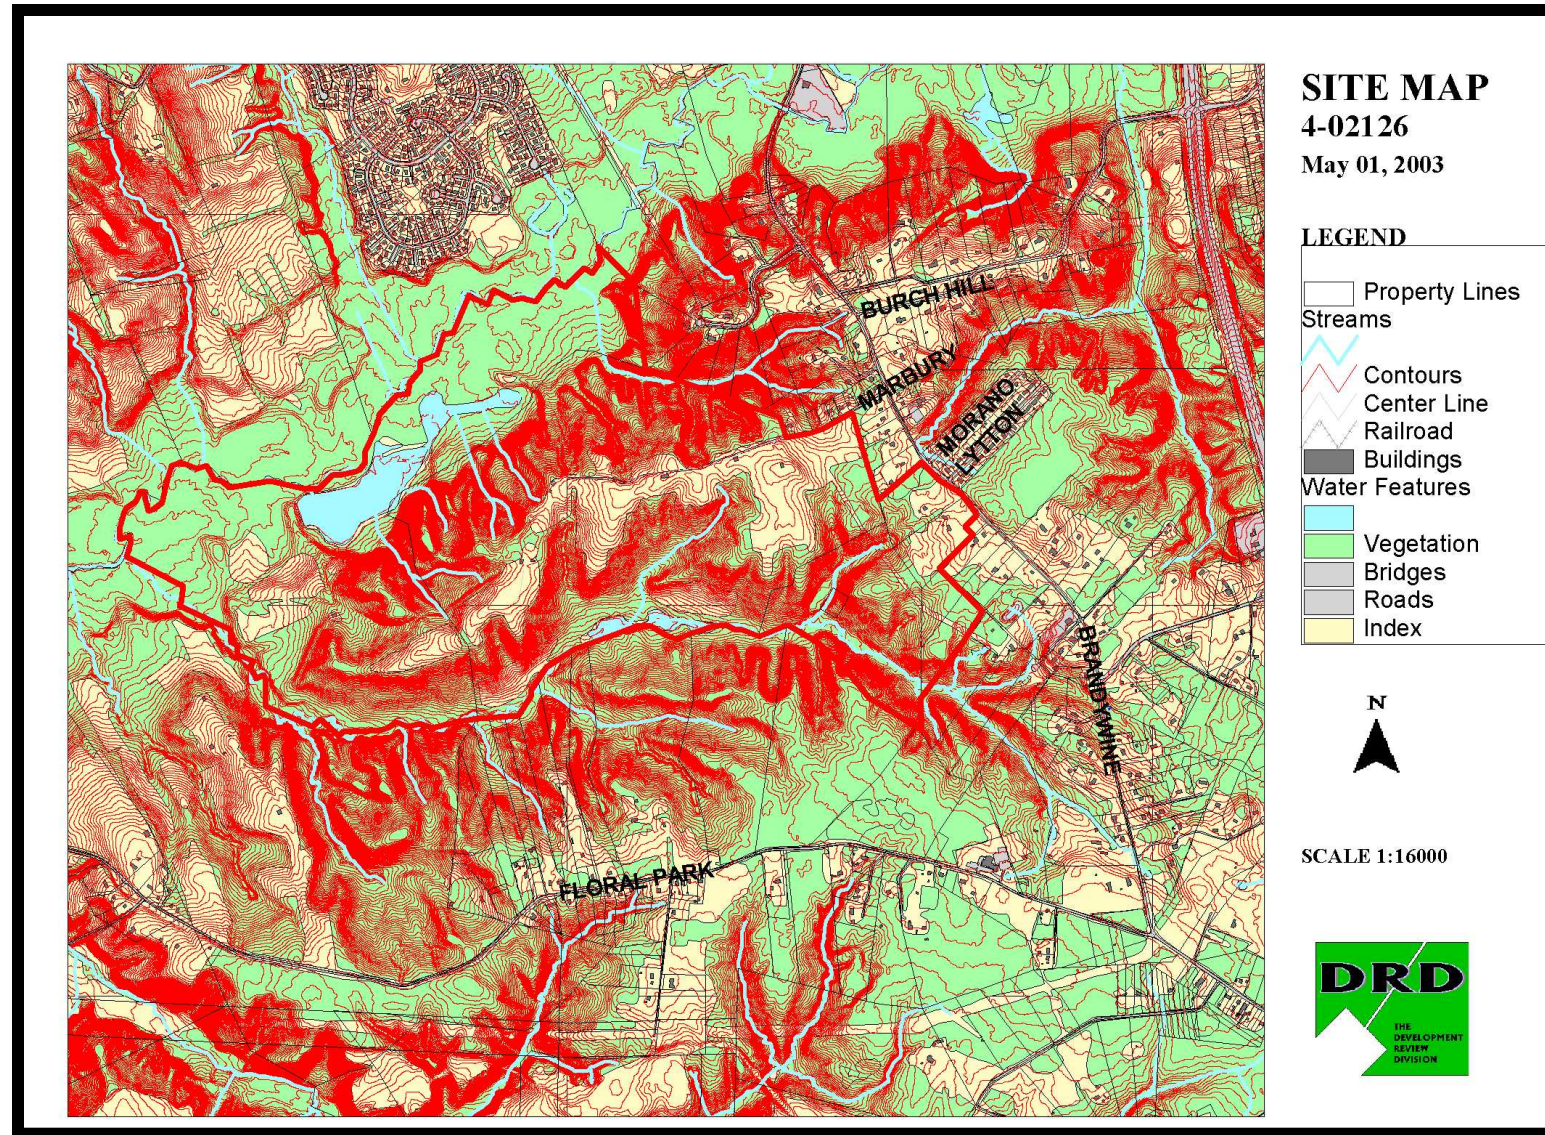

PRELIMINARY PLAN OF SUBDIVISION




STEEP AND SEVERE SLOPES

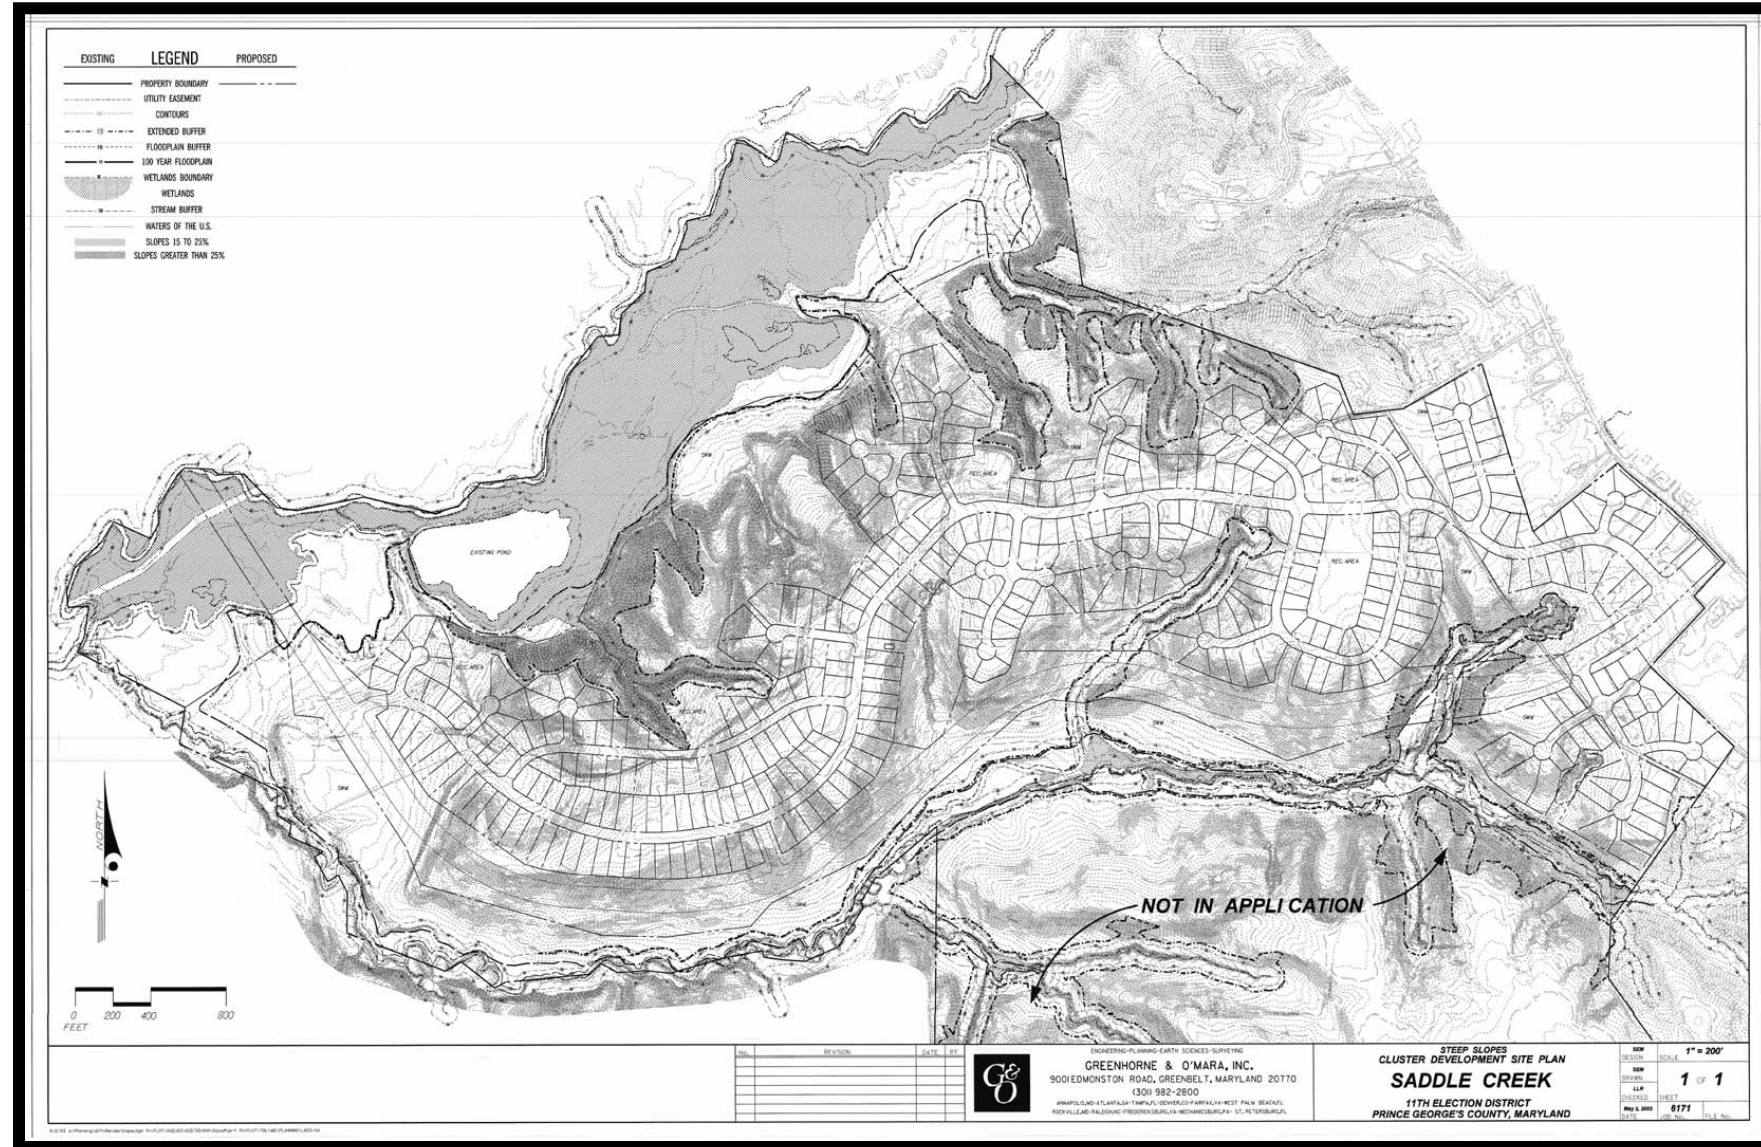



APPLICANT EXHIBIT #1 (JUNE 7, 2018 RECONSIDERATION REQUEST HEARING)

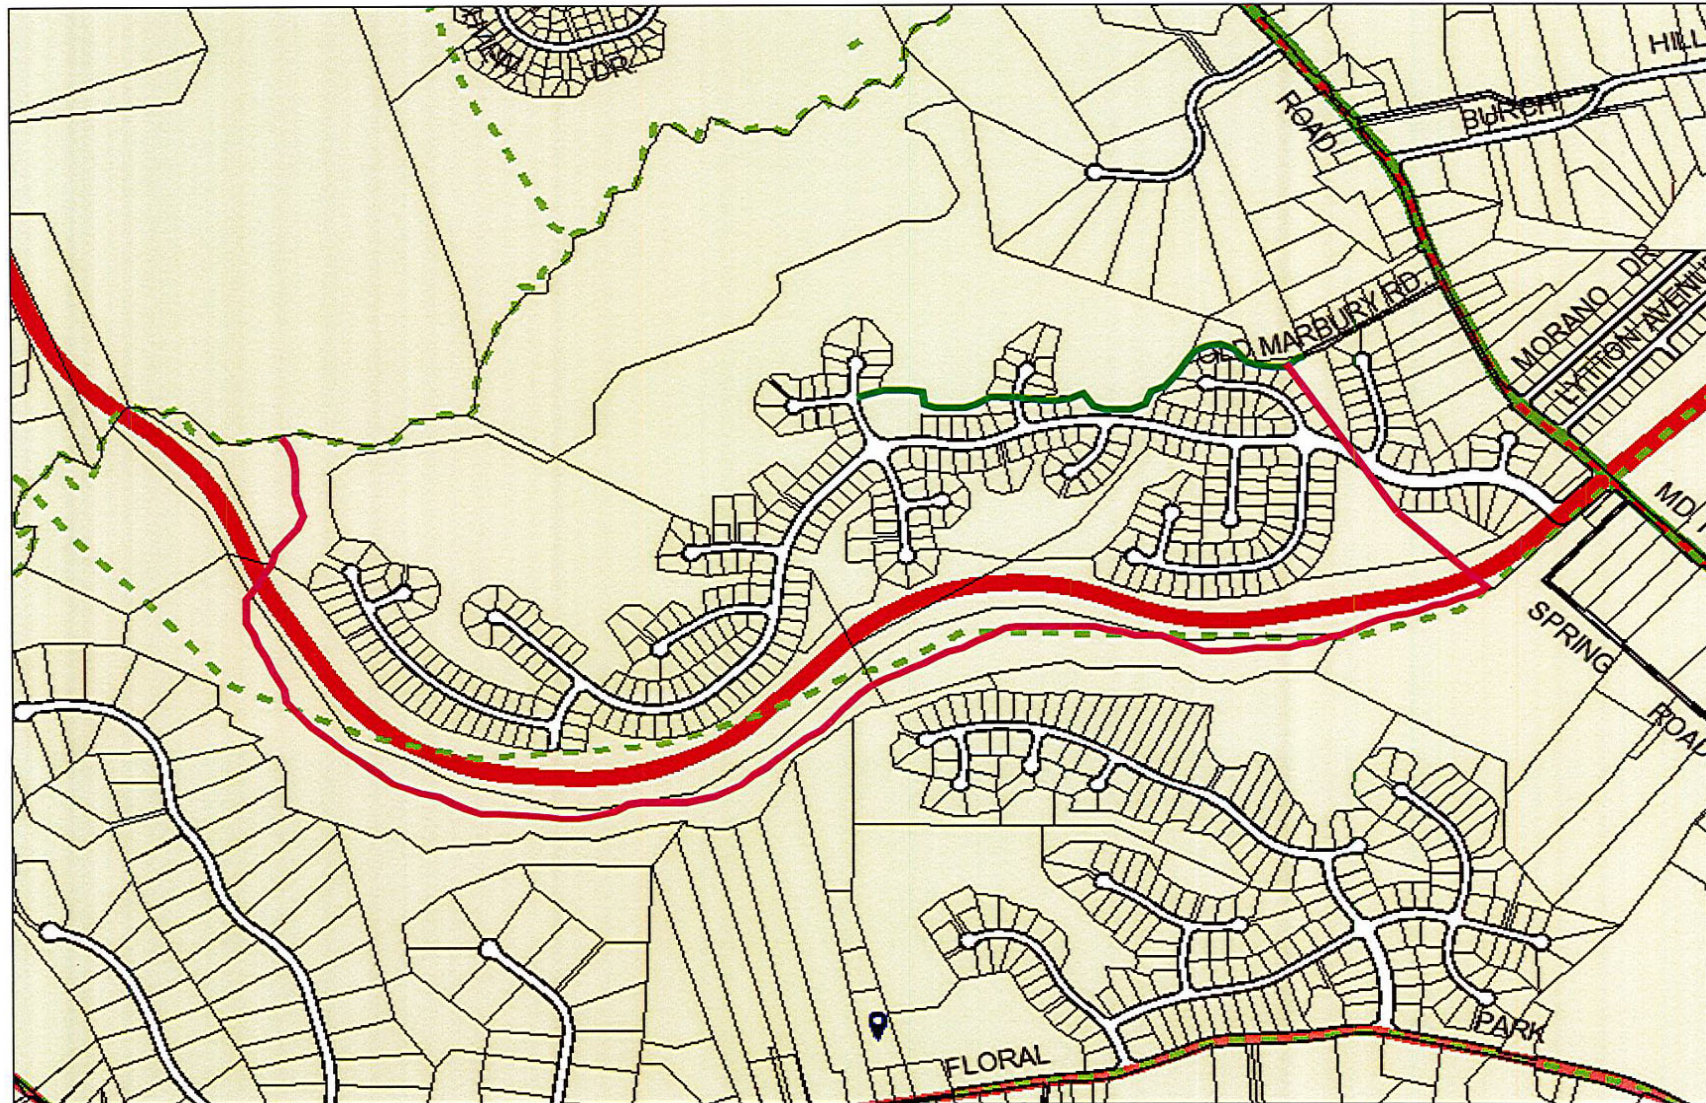

Condition 23-Trail segment to be removed

Removed from master plan

Condition 24-Trail segment to be removed

Removed from master plan

A-65 Master Plan Arterial to remain with sidepath