


ITEM: 9


CASE: 4-16010

GLENN DALE COMMONS, PHASE 1


GENERAL LOCATION MAP

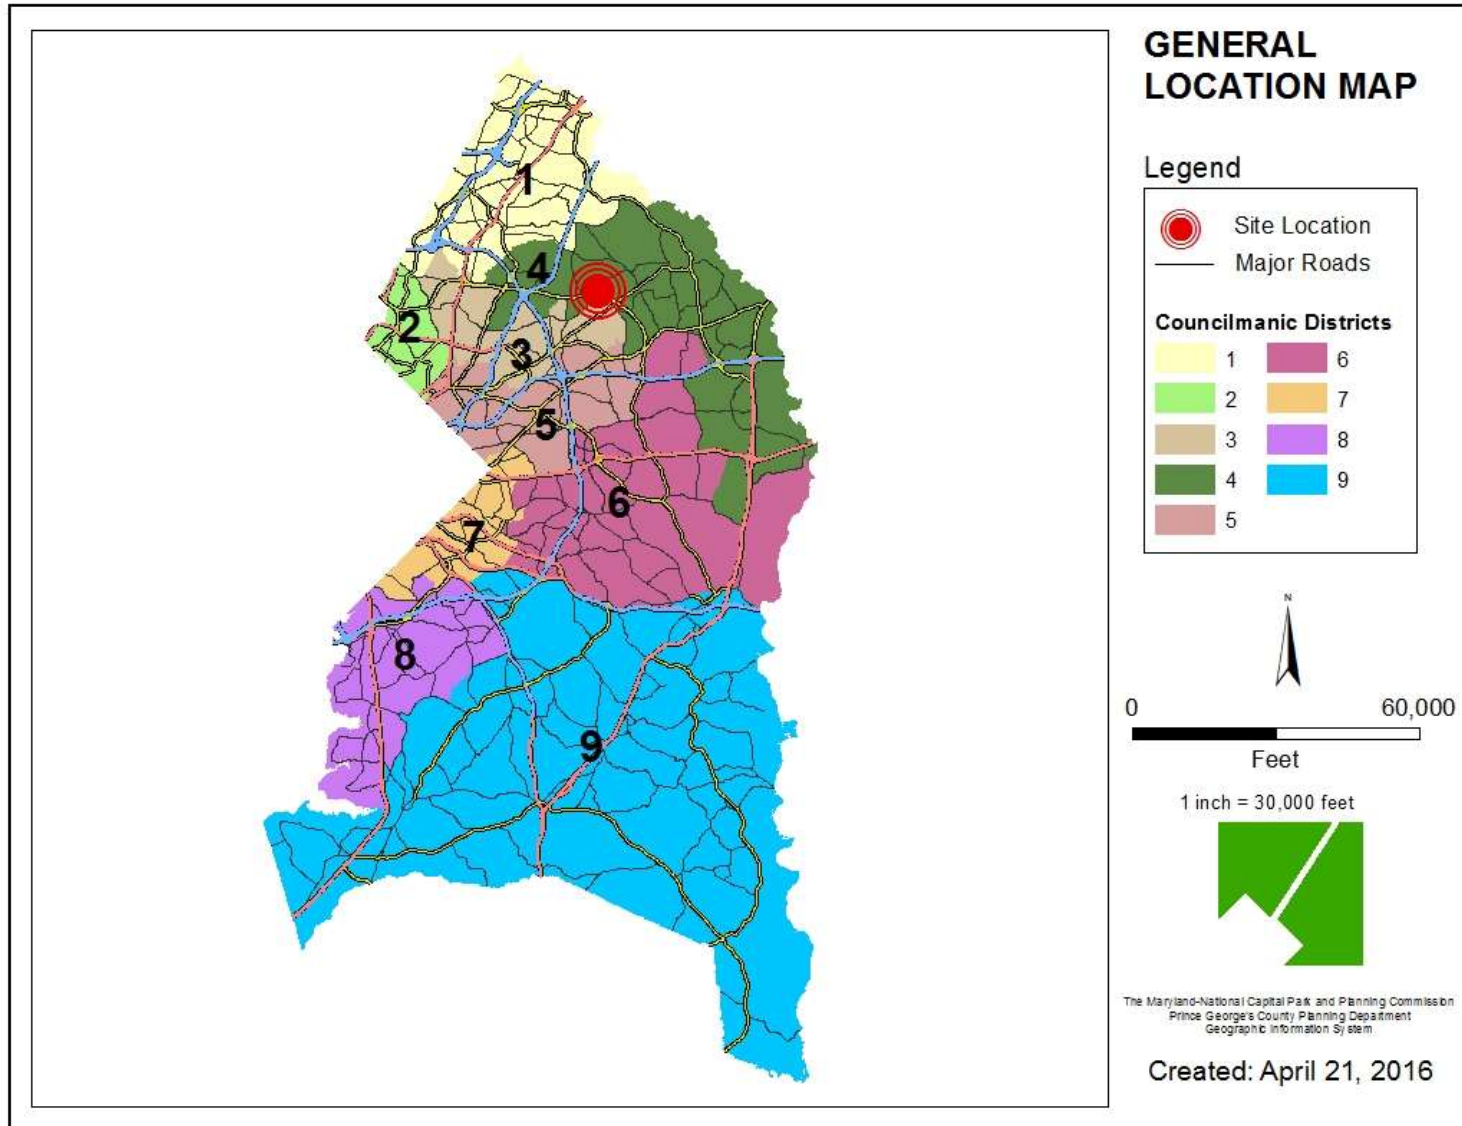


SITE VICINITY

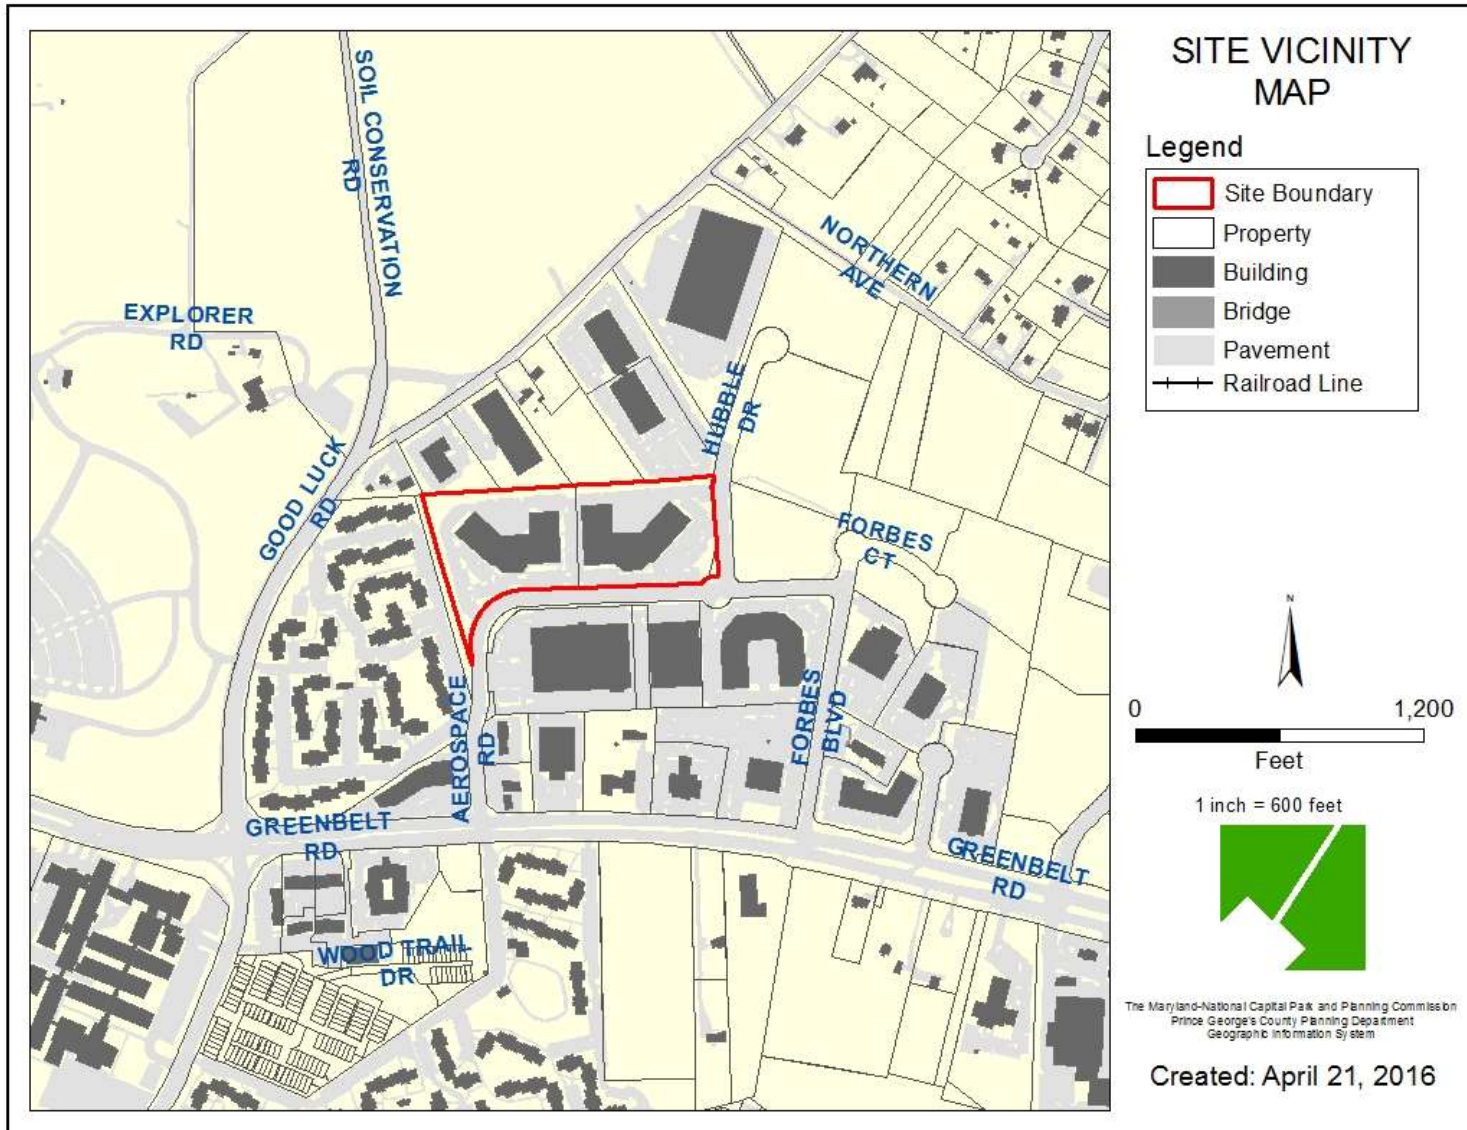


ZONING MAP

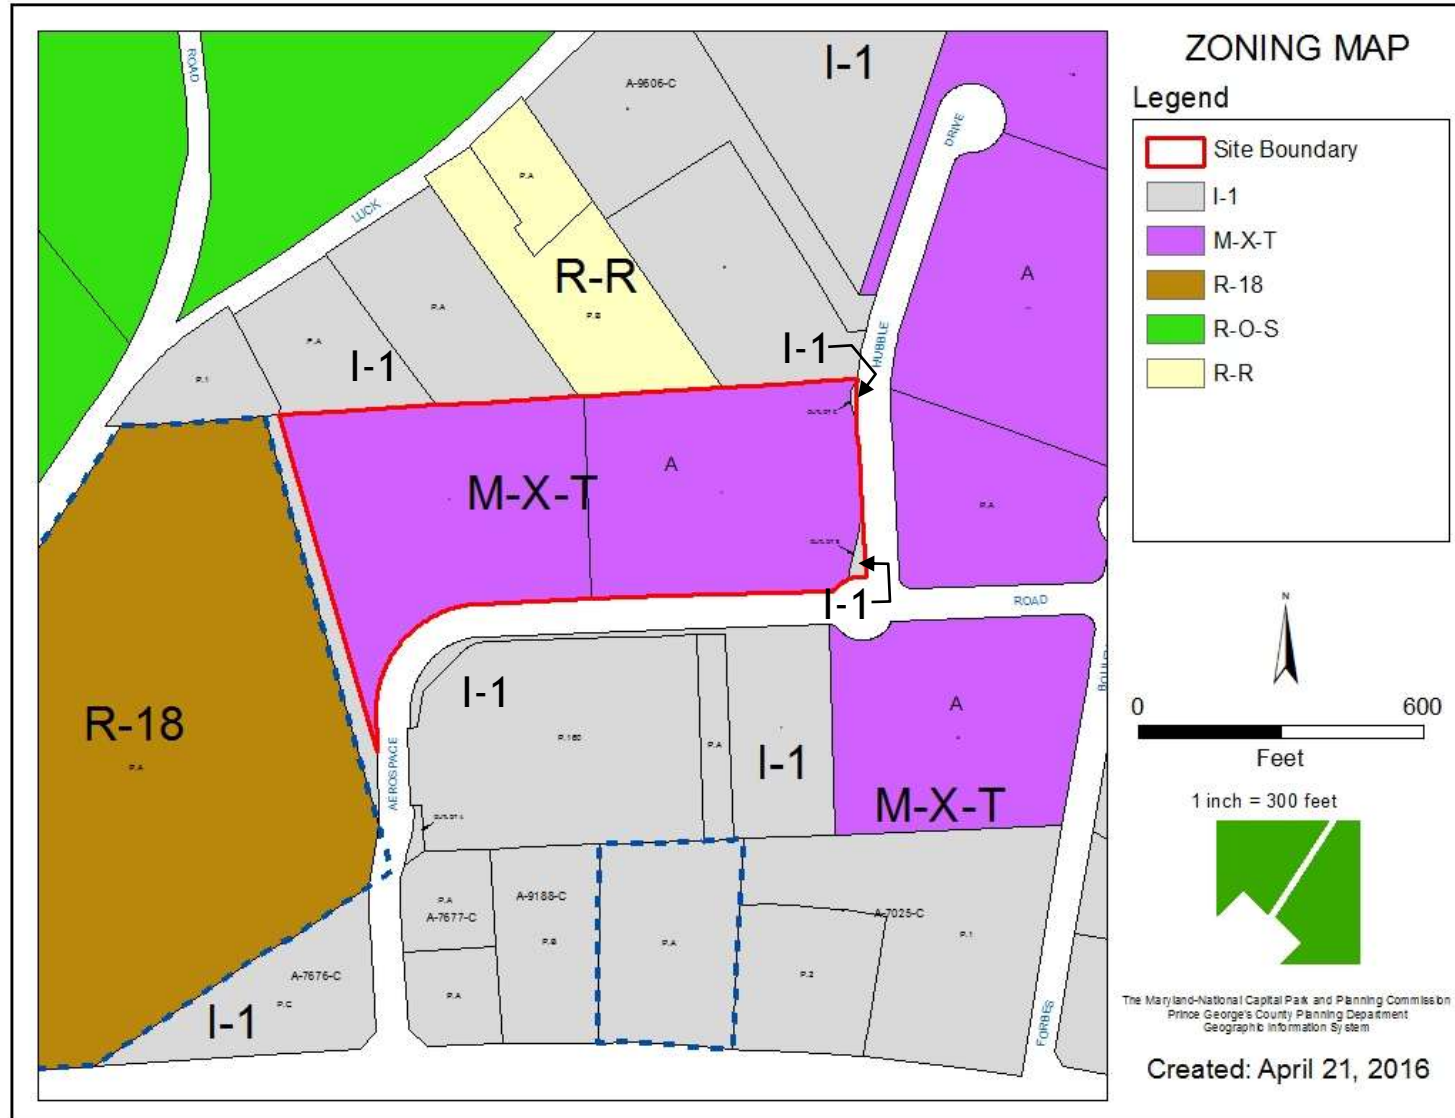


AERIAL MAP

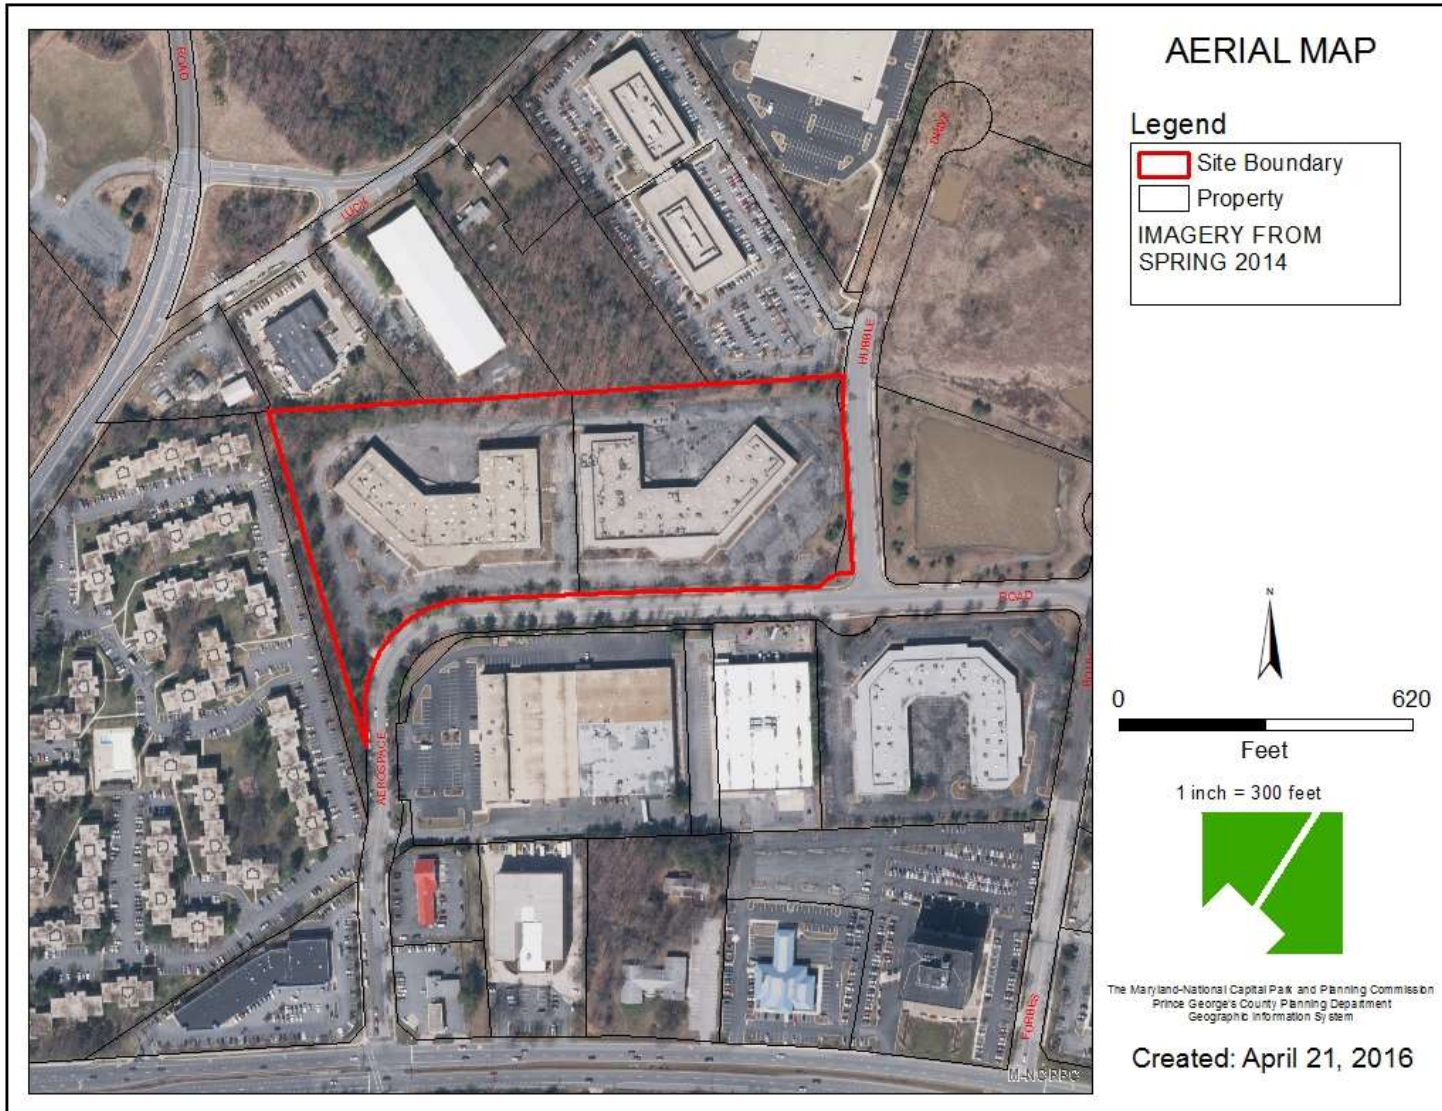

SITE MAP

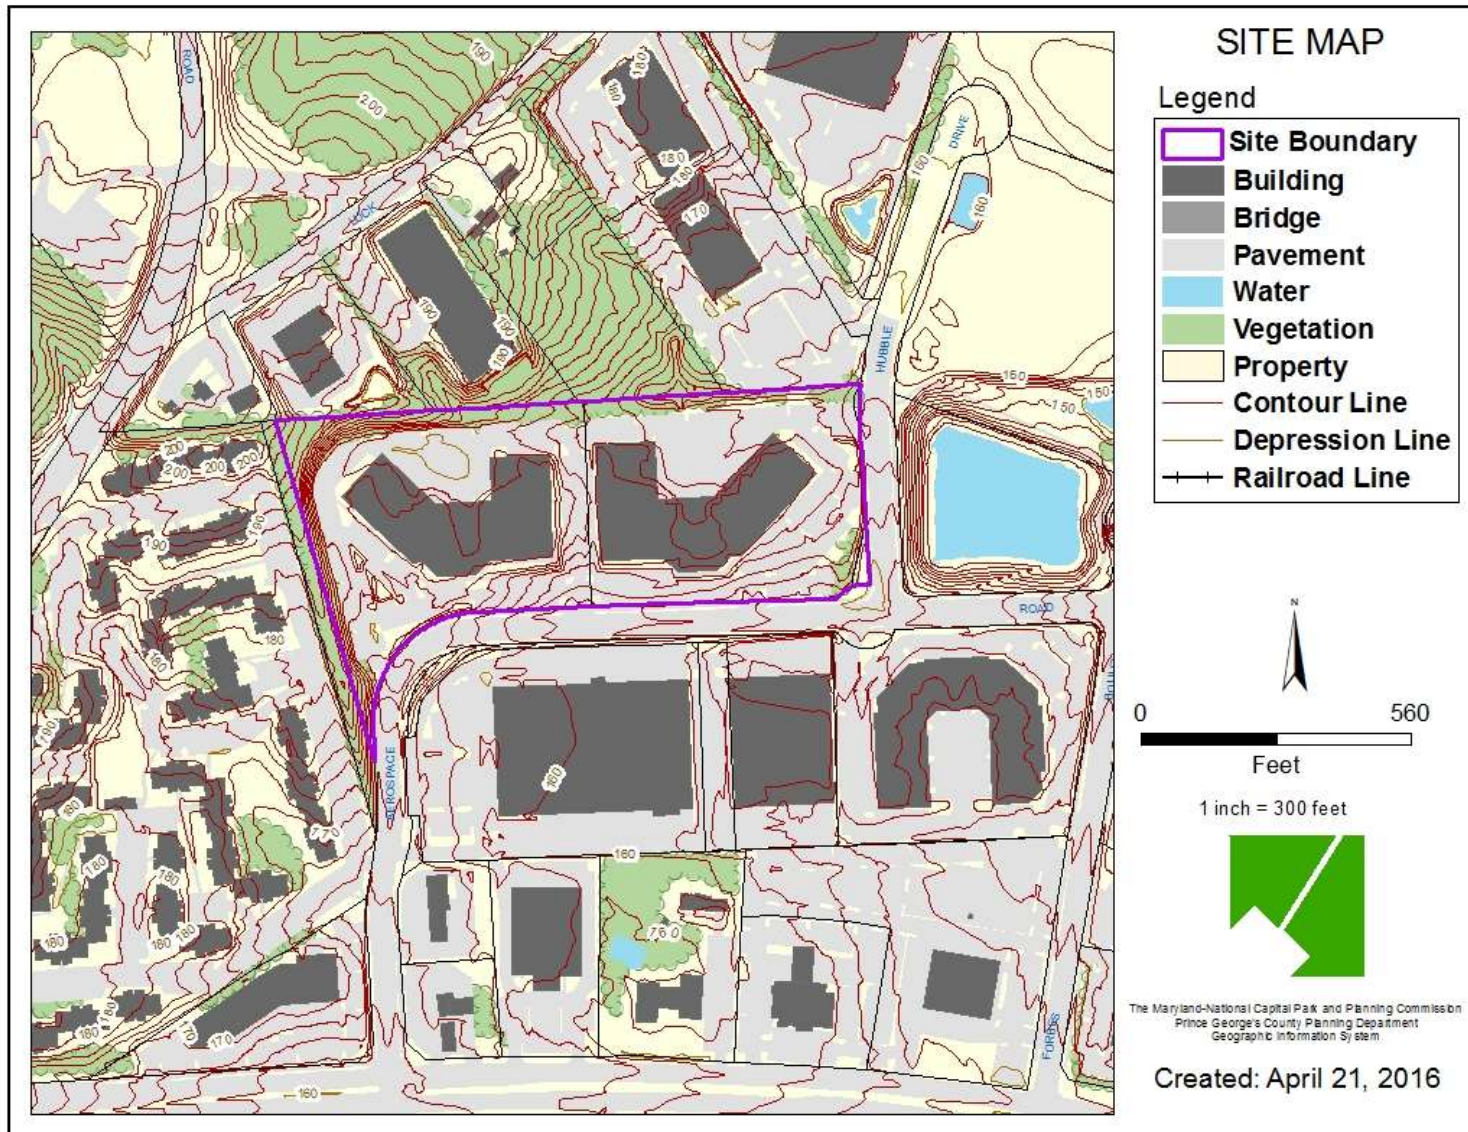


MASTER PLAN RIGHT-OF-WAY MAP

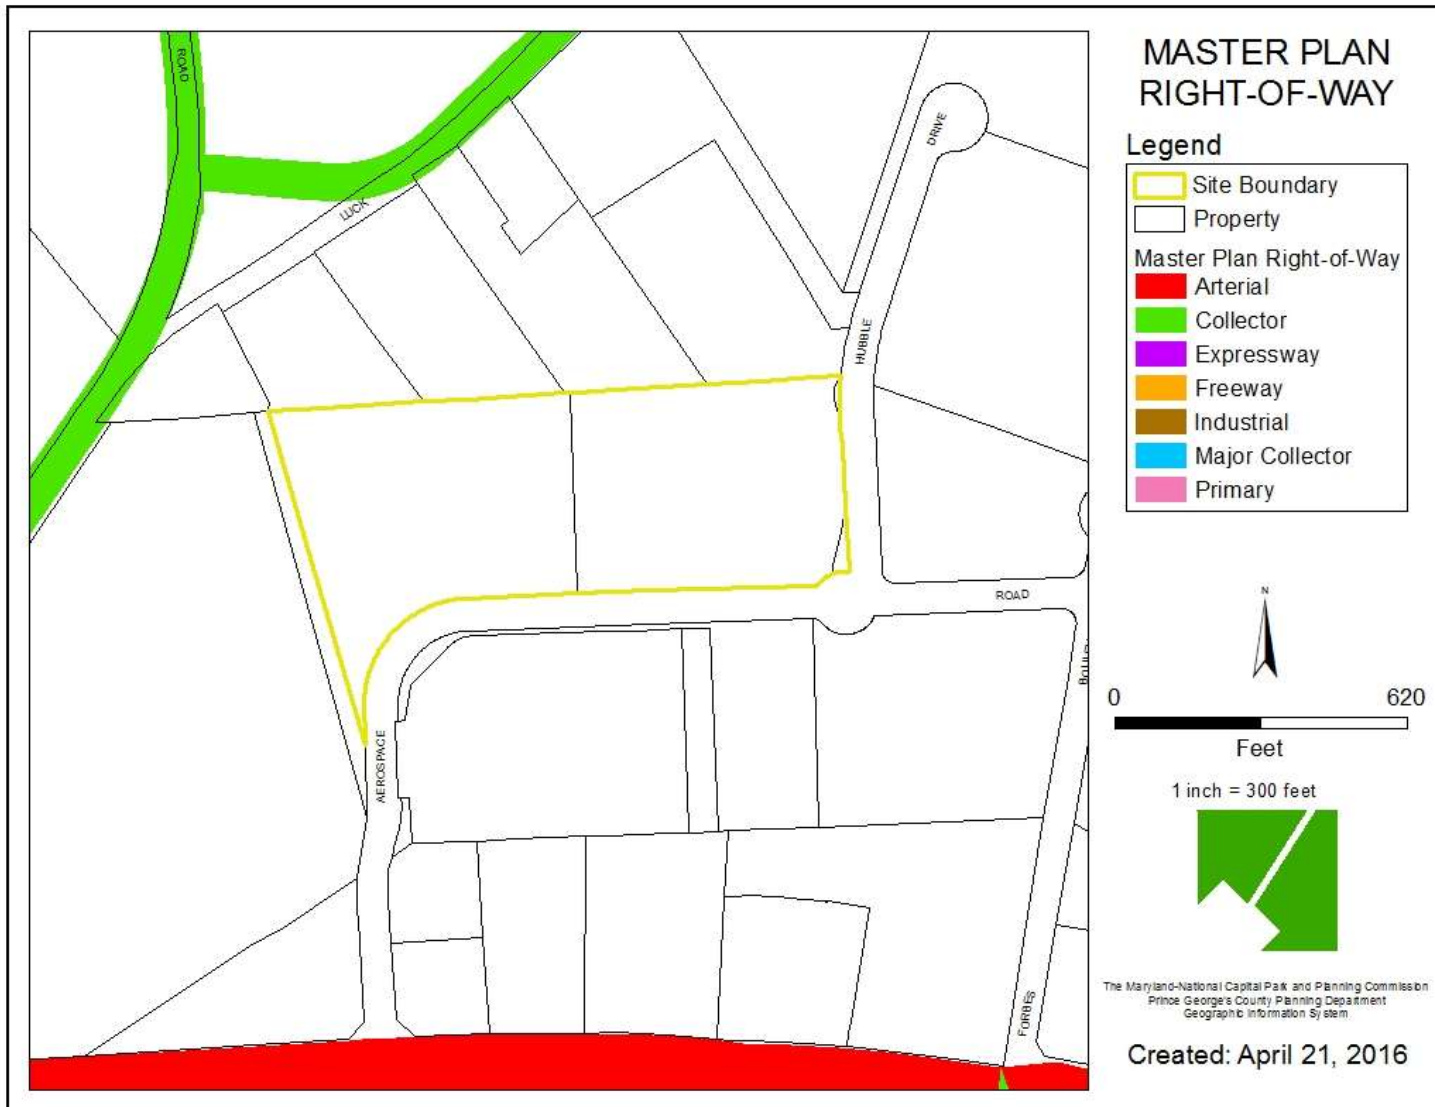


PRELIMINARY PLAN

- Single Family Attached Lots
- Two-family Attached Parcels
- Common Open Space Parcels

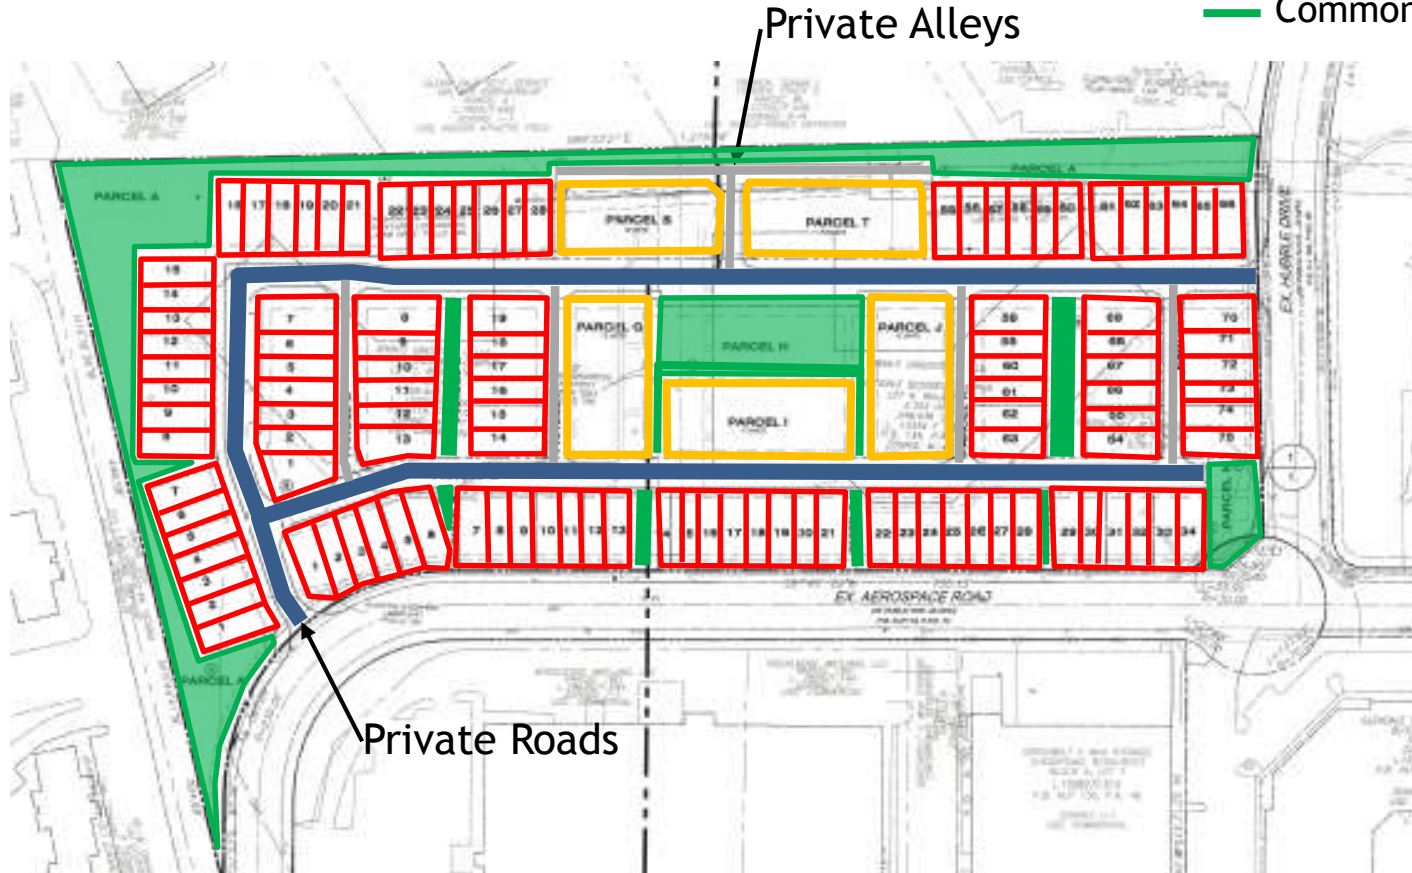


VARIANCE EXHIBIT A

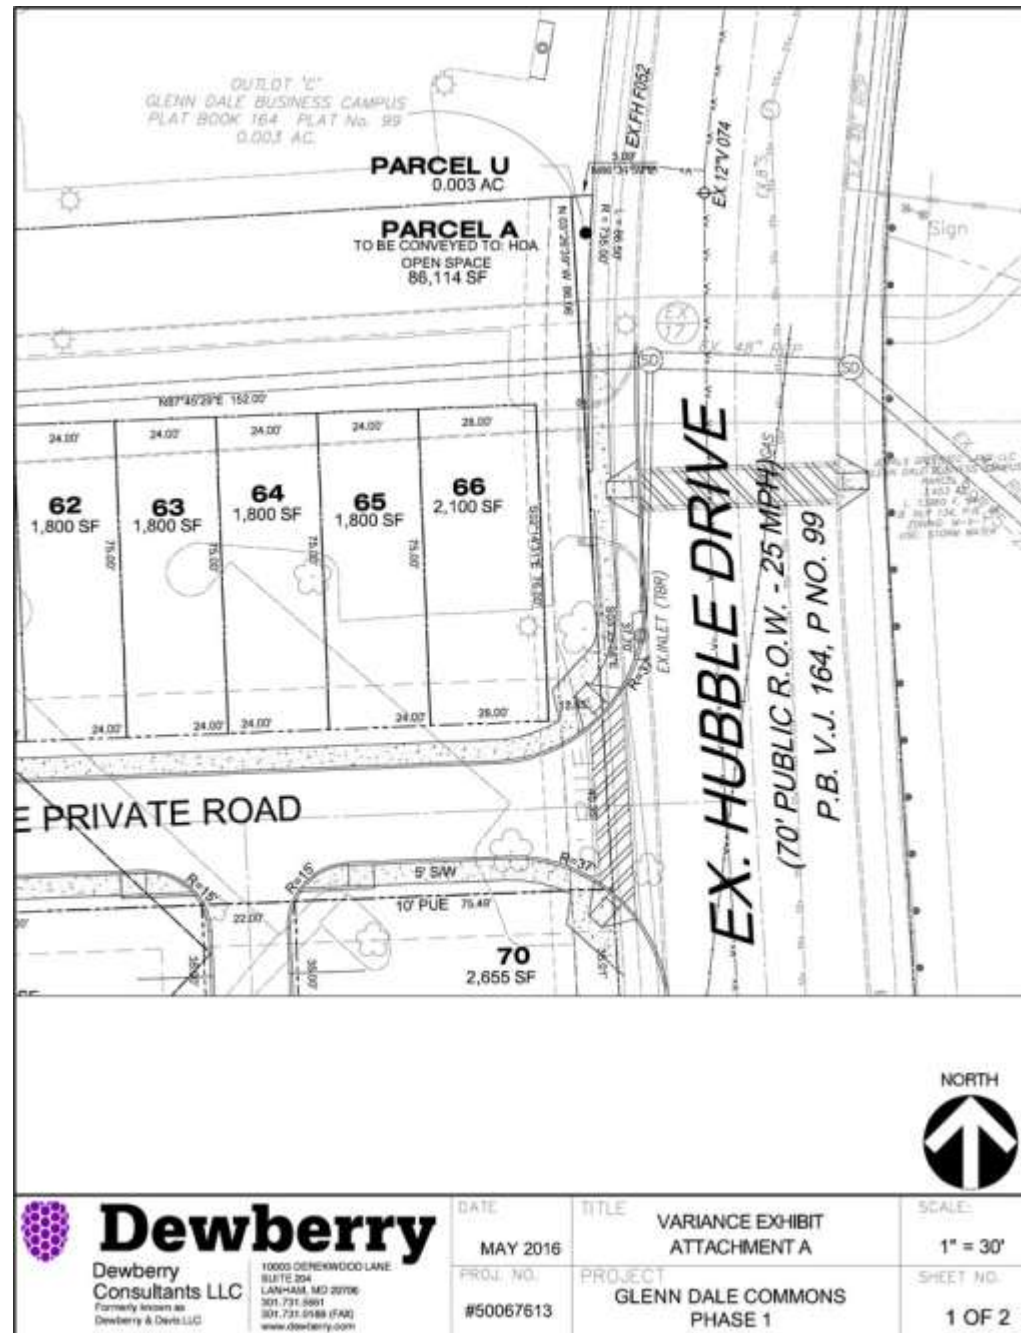


VARIANCE

EXHIBIT B

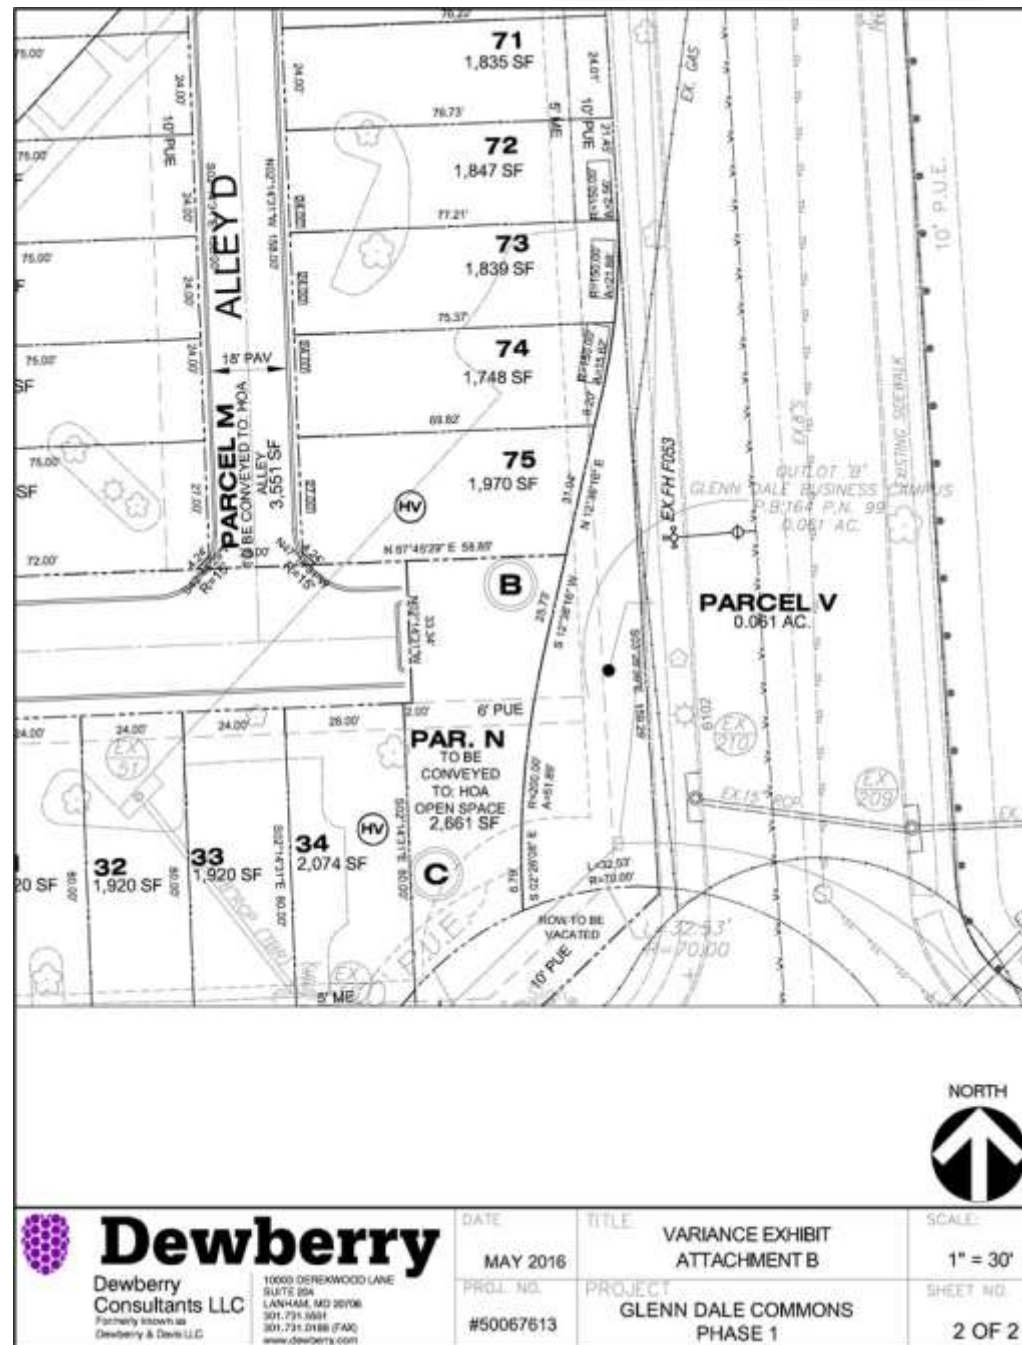

TREE CONSERVATION PLAN

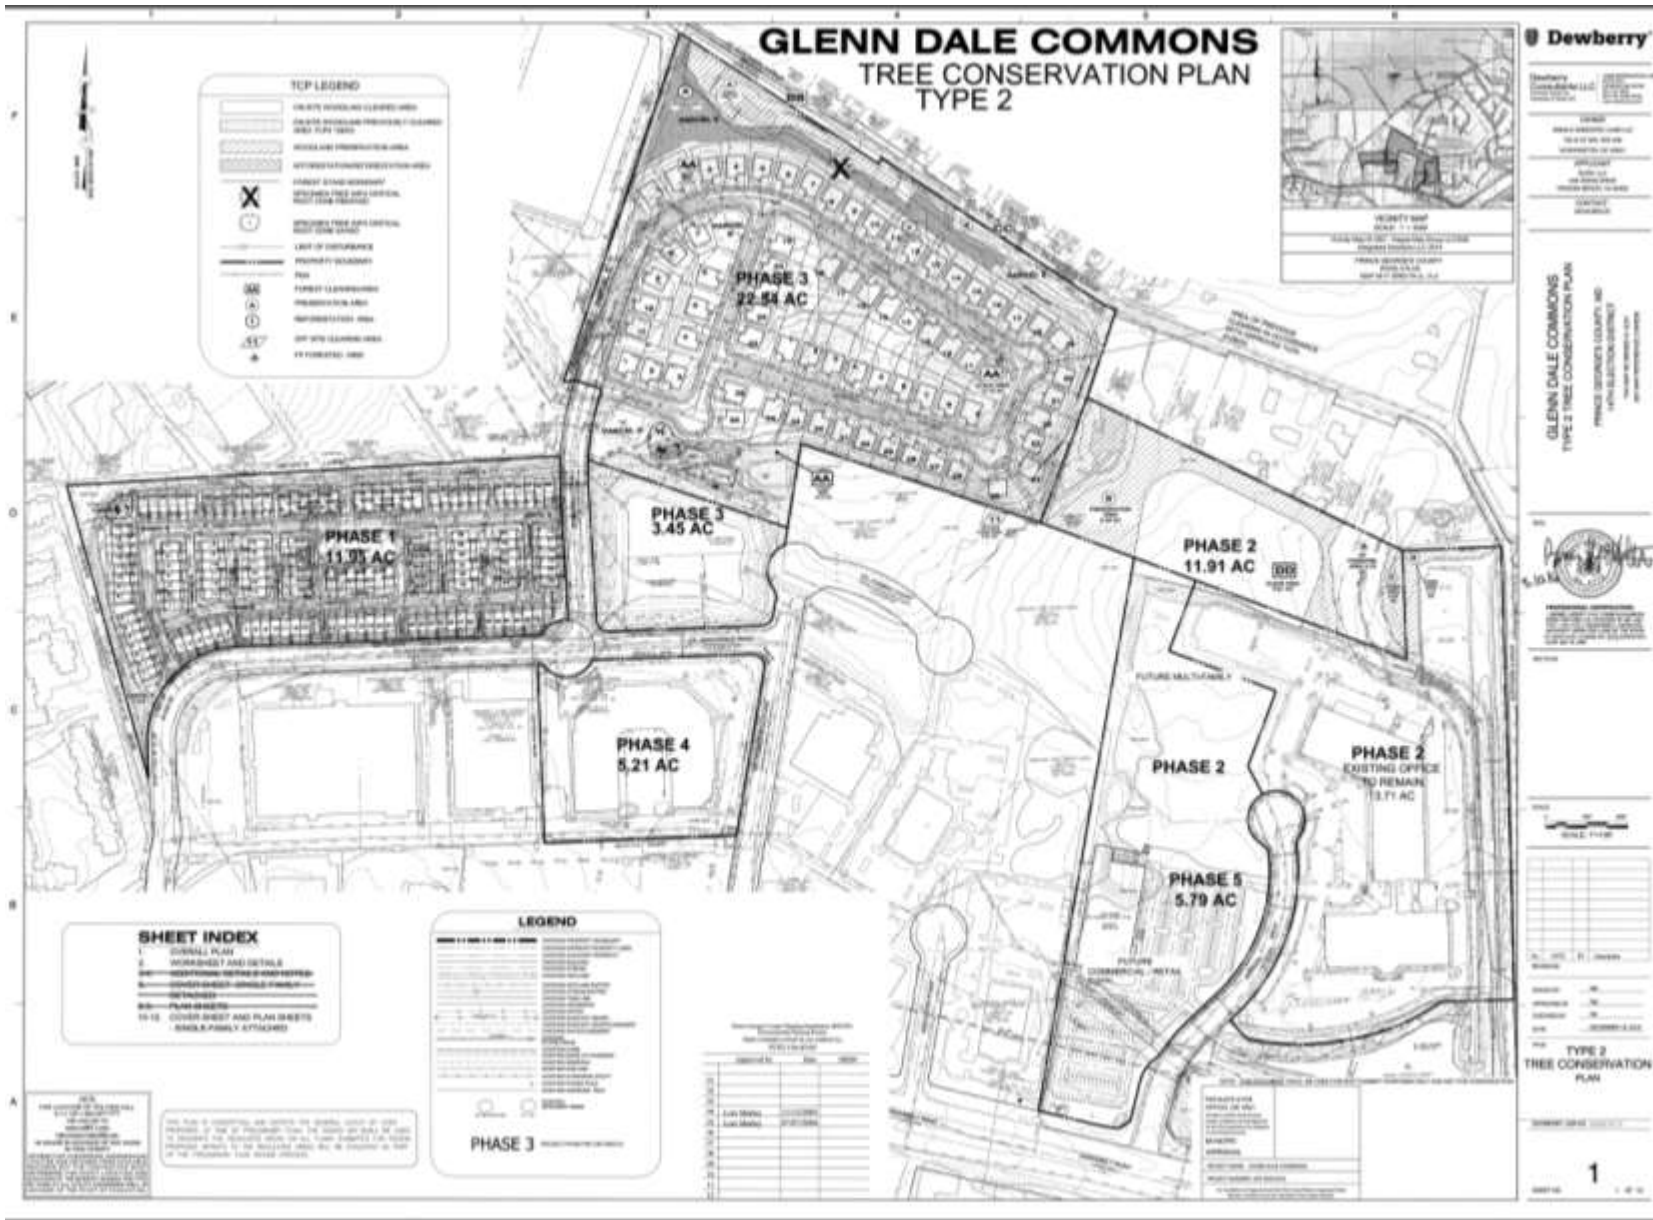

TREE CONSERVATION PLAN

[illegible]



