


ITEM: 7


CASE: 4-16019

WOODMORE OVERLOOK


GENERAL LOCATION MAP

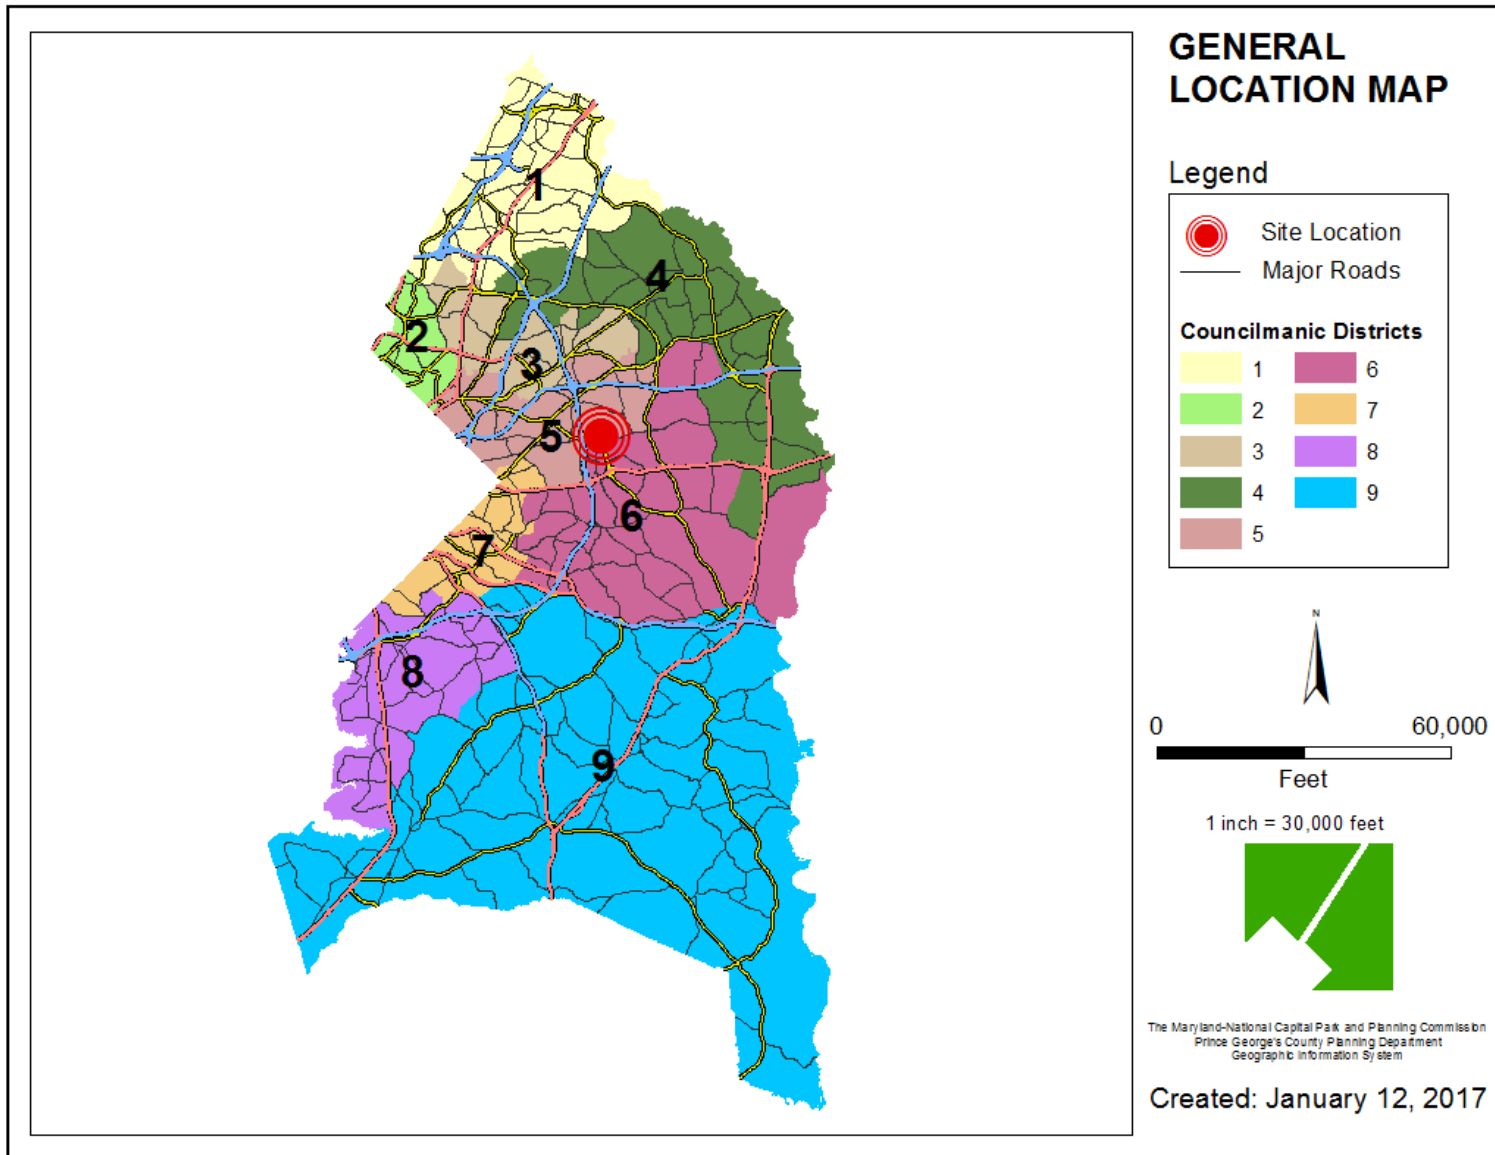


SITE VICINITY

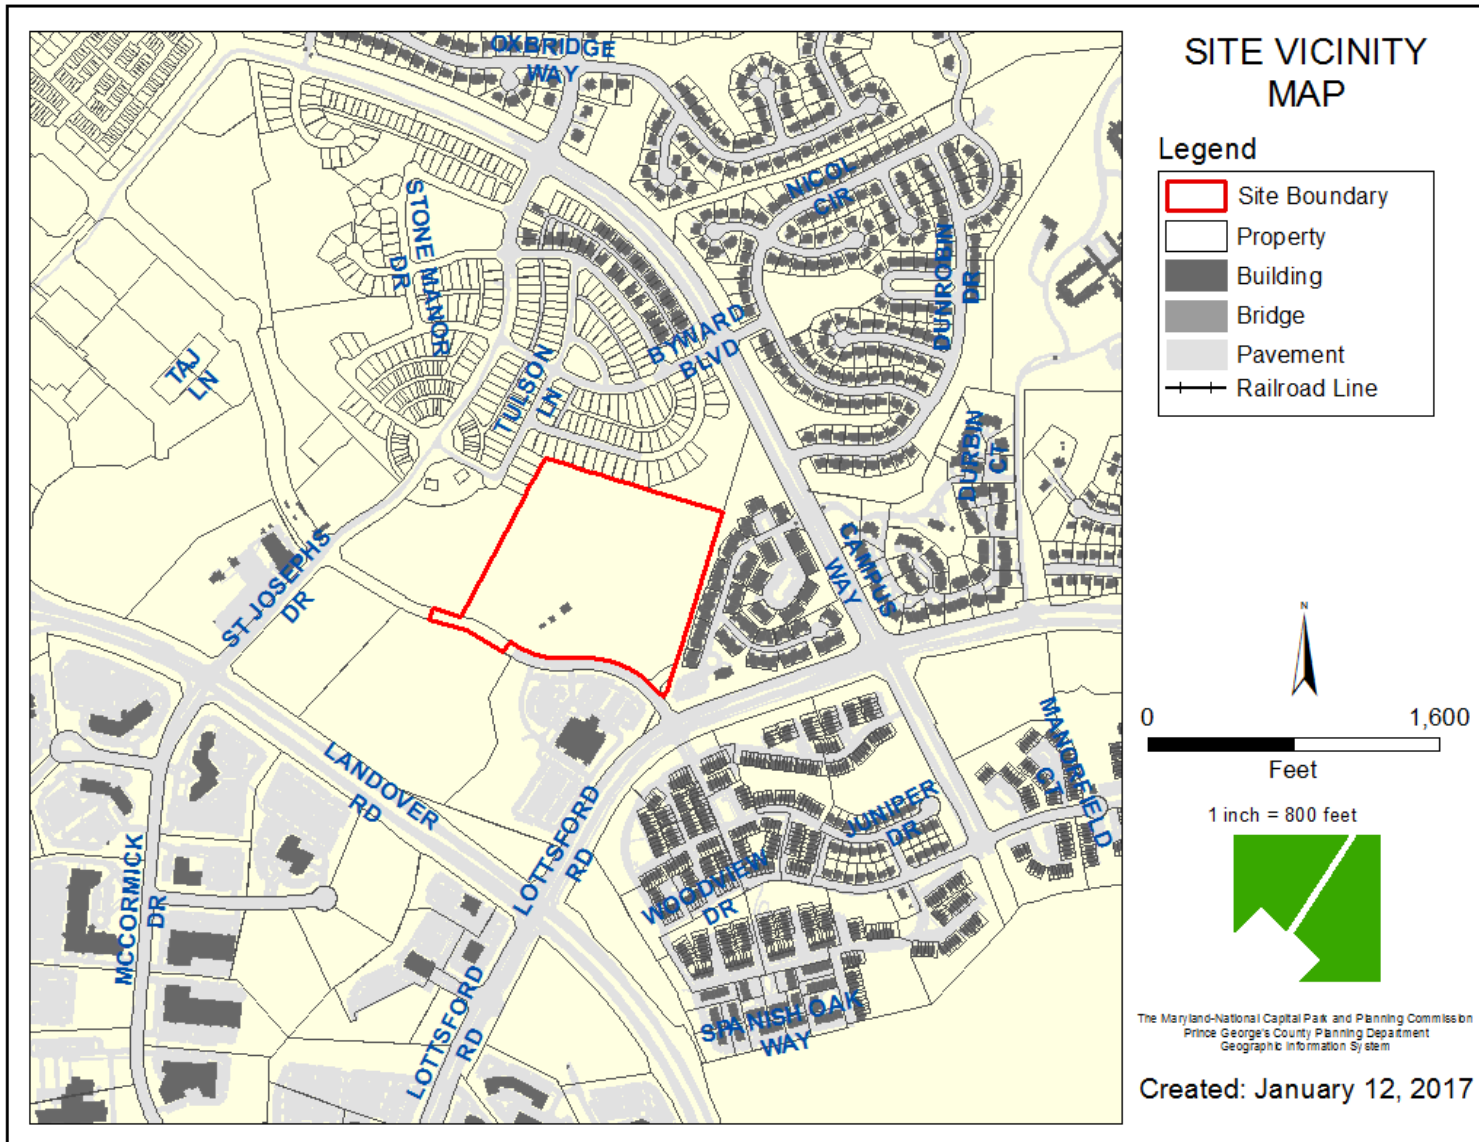


ZONING MAP

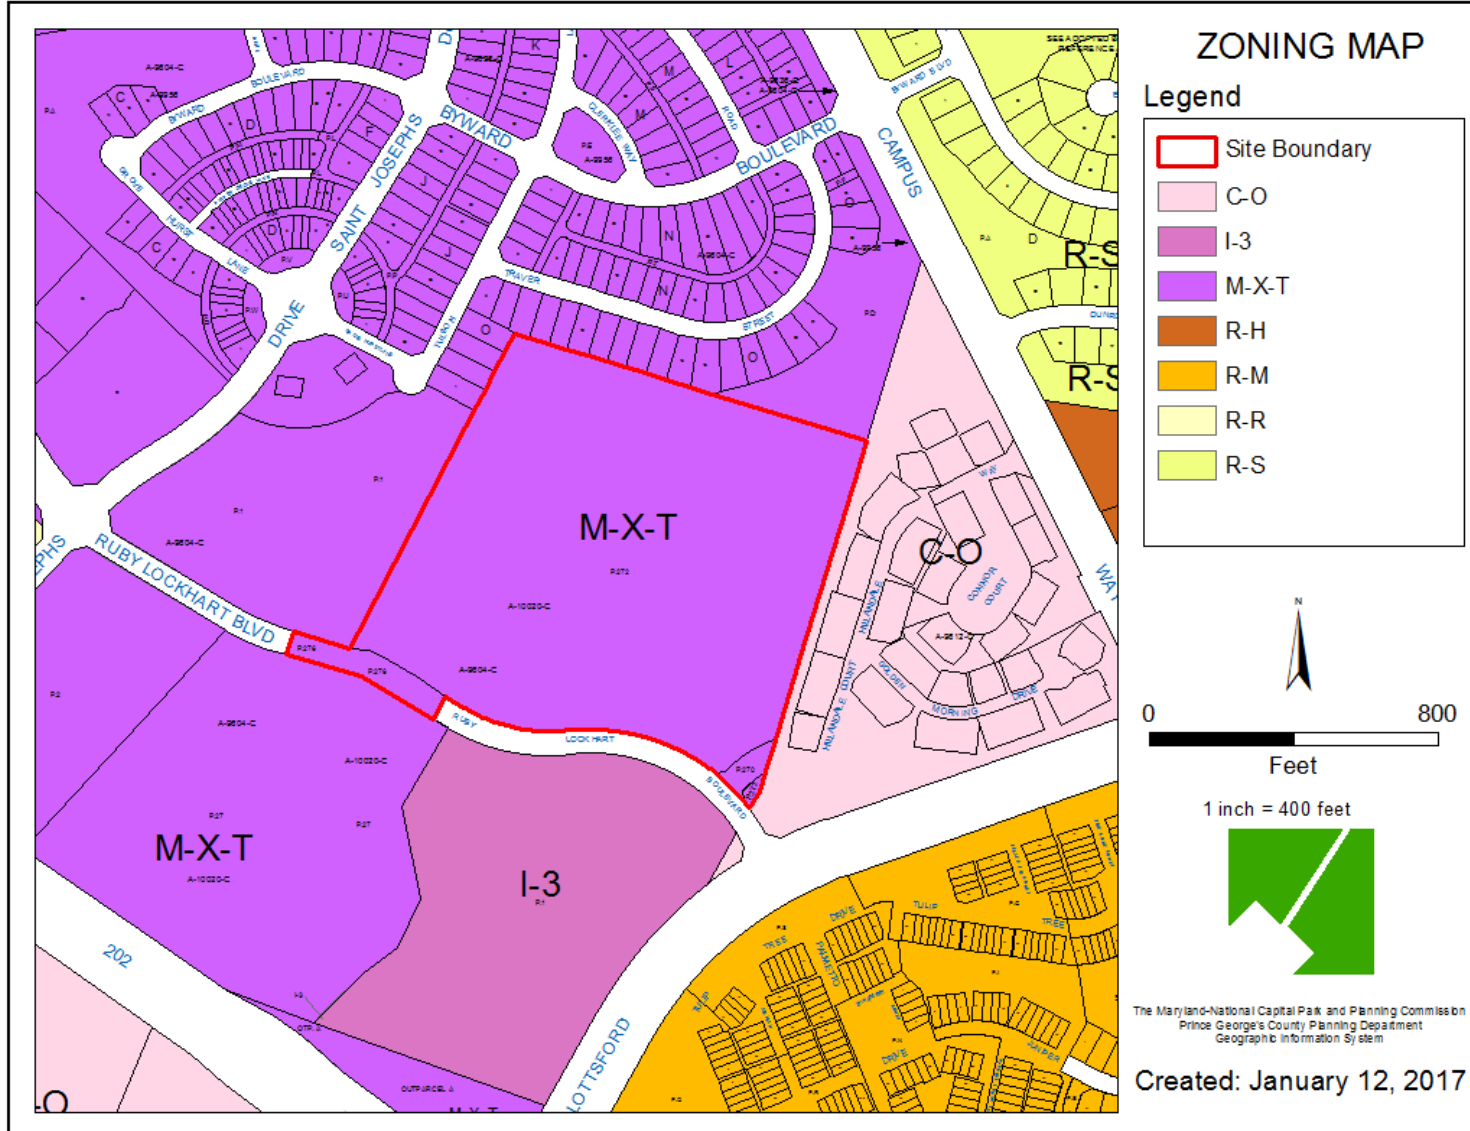


AERIAL MAP

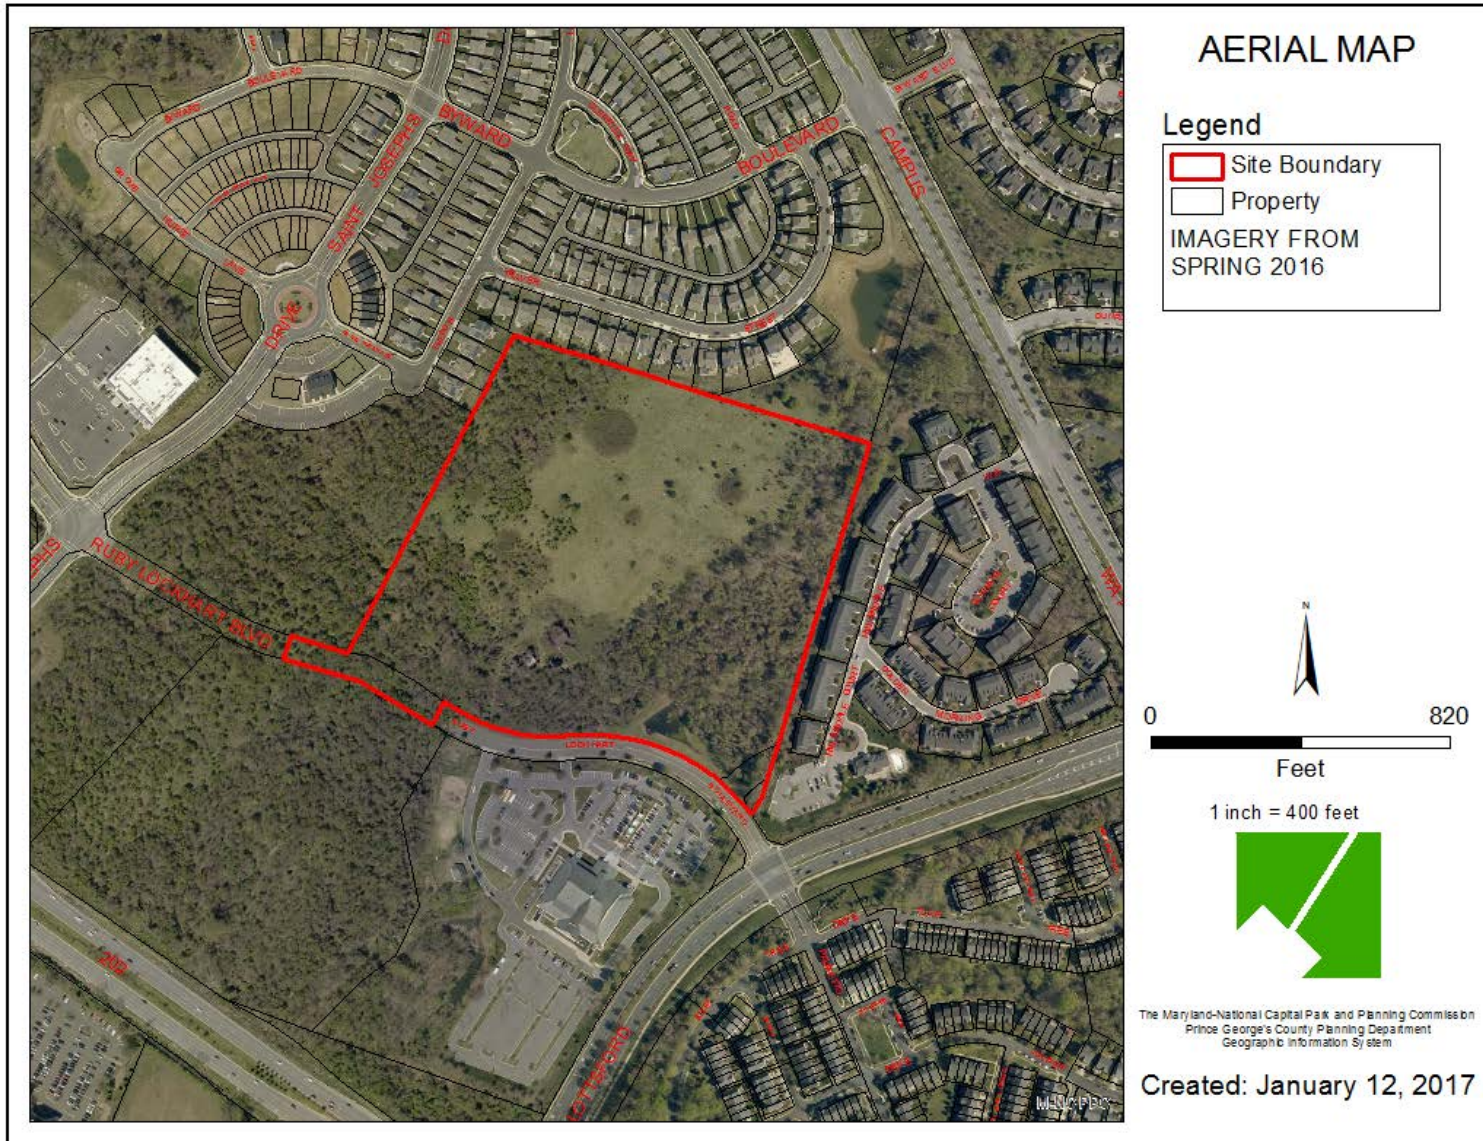

SITE MAP

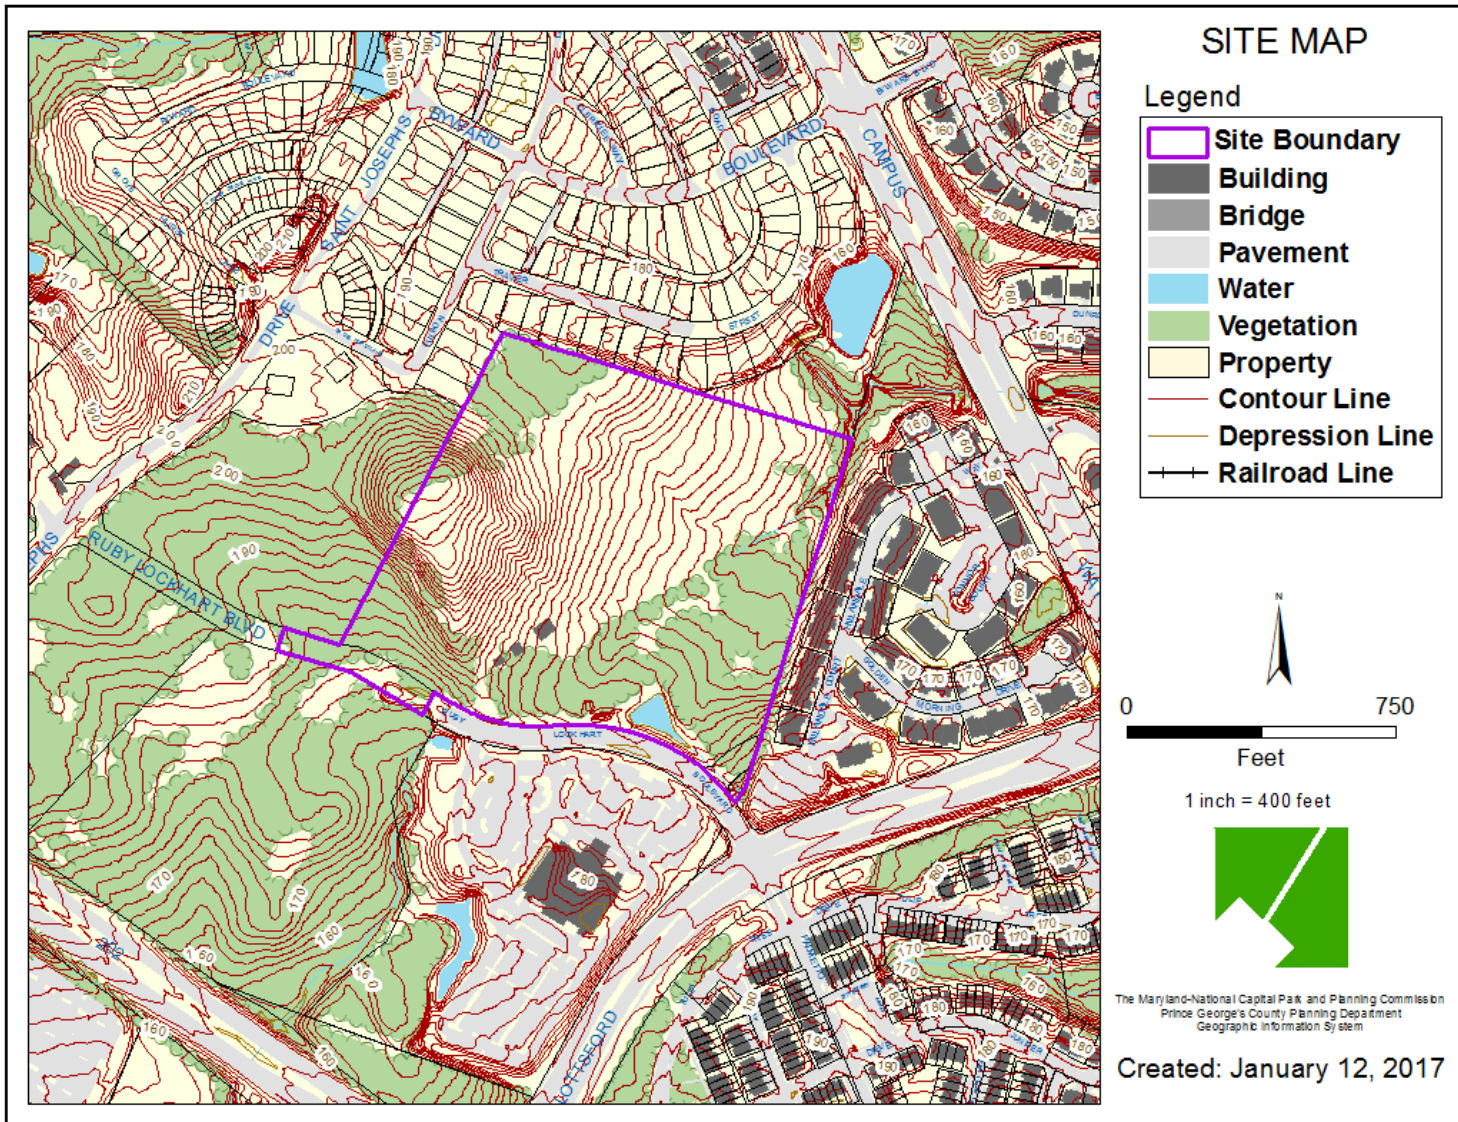


MASTER PLAN RIGHT-OF-WAY MAP

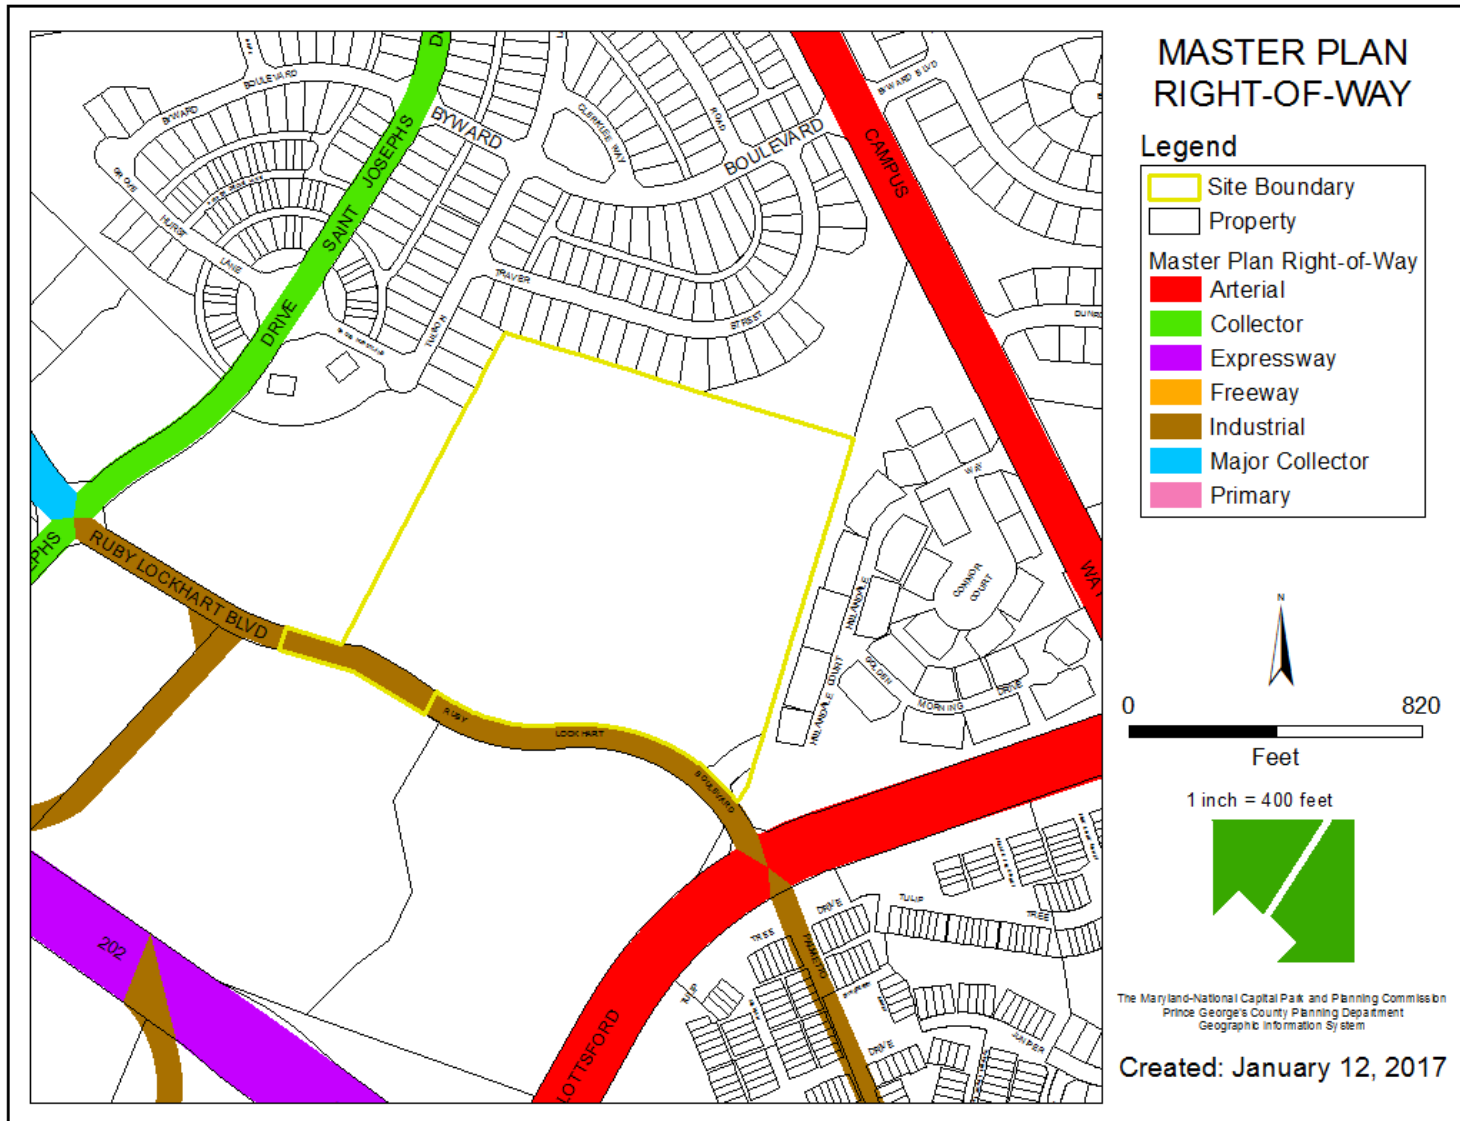


STUDY INTERSECTIONS



TREE CONSERVATION PLAN

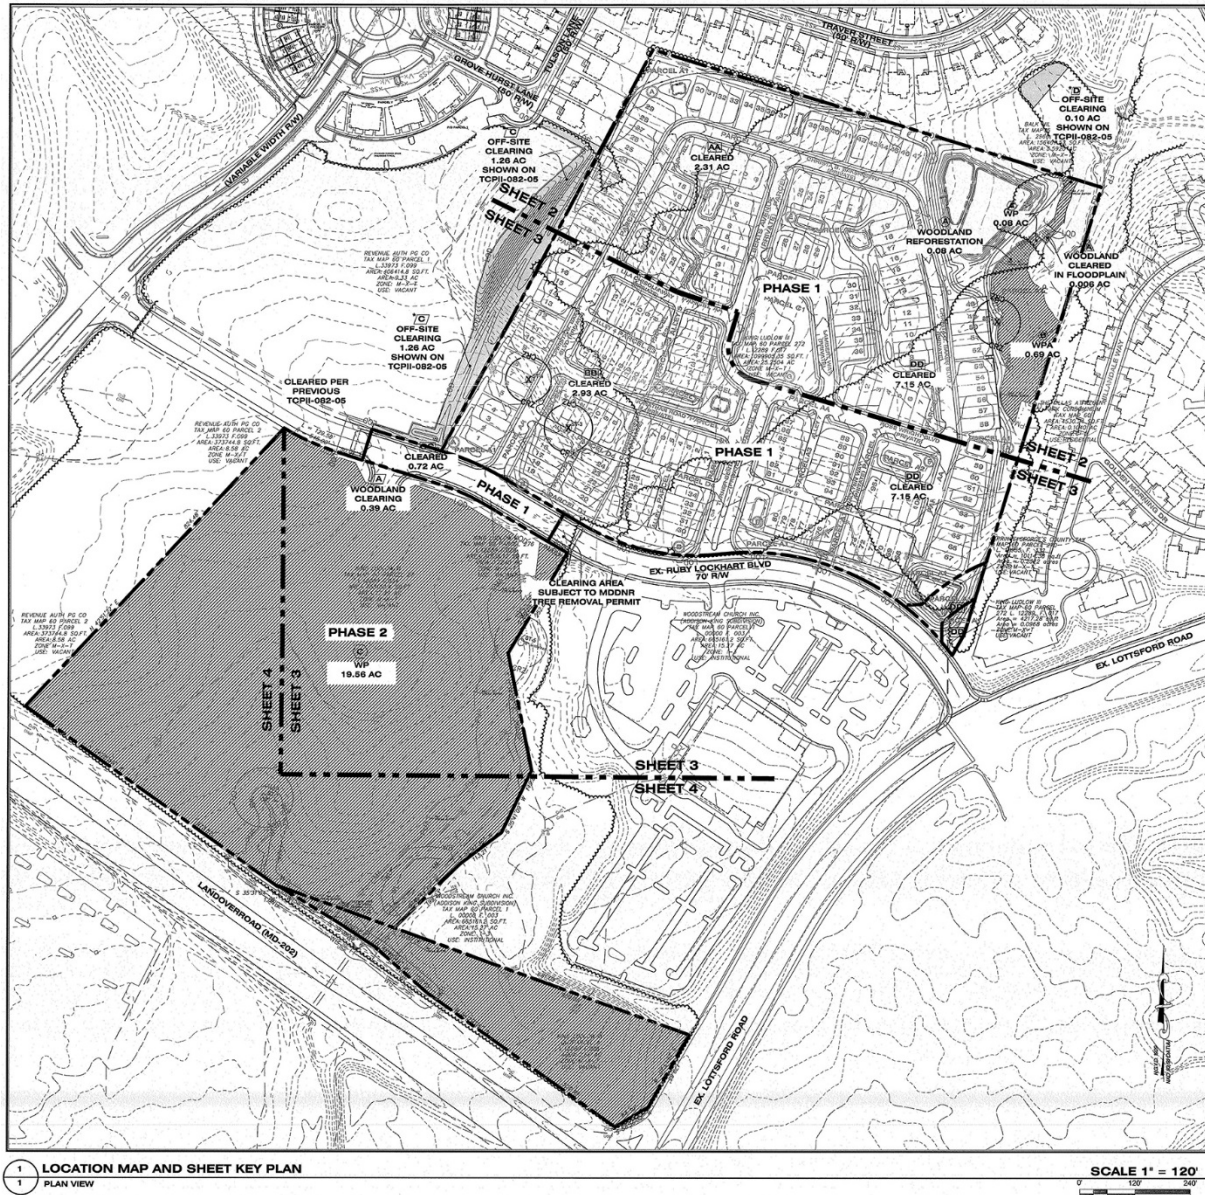

PRELIMINARY PLAN

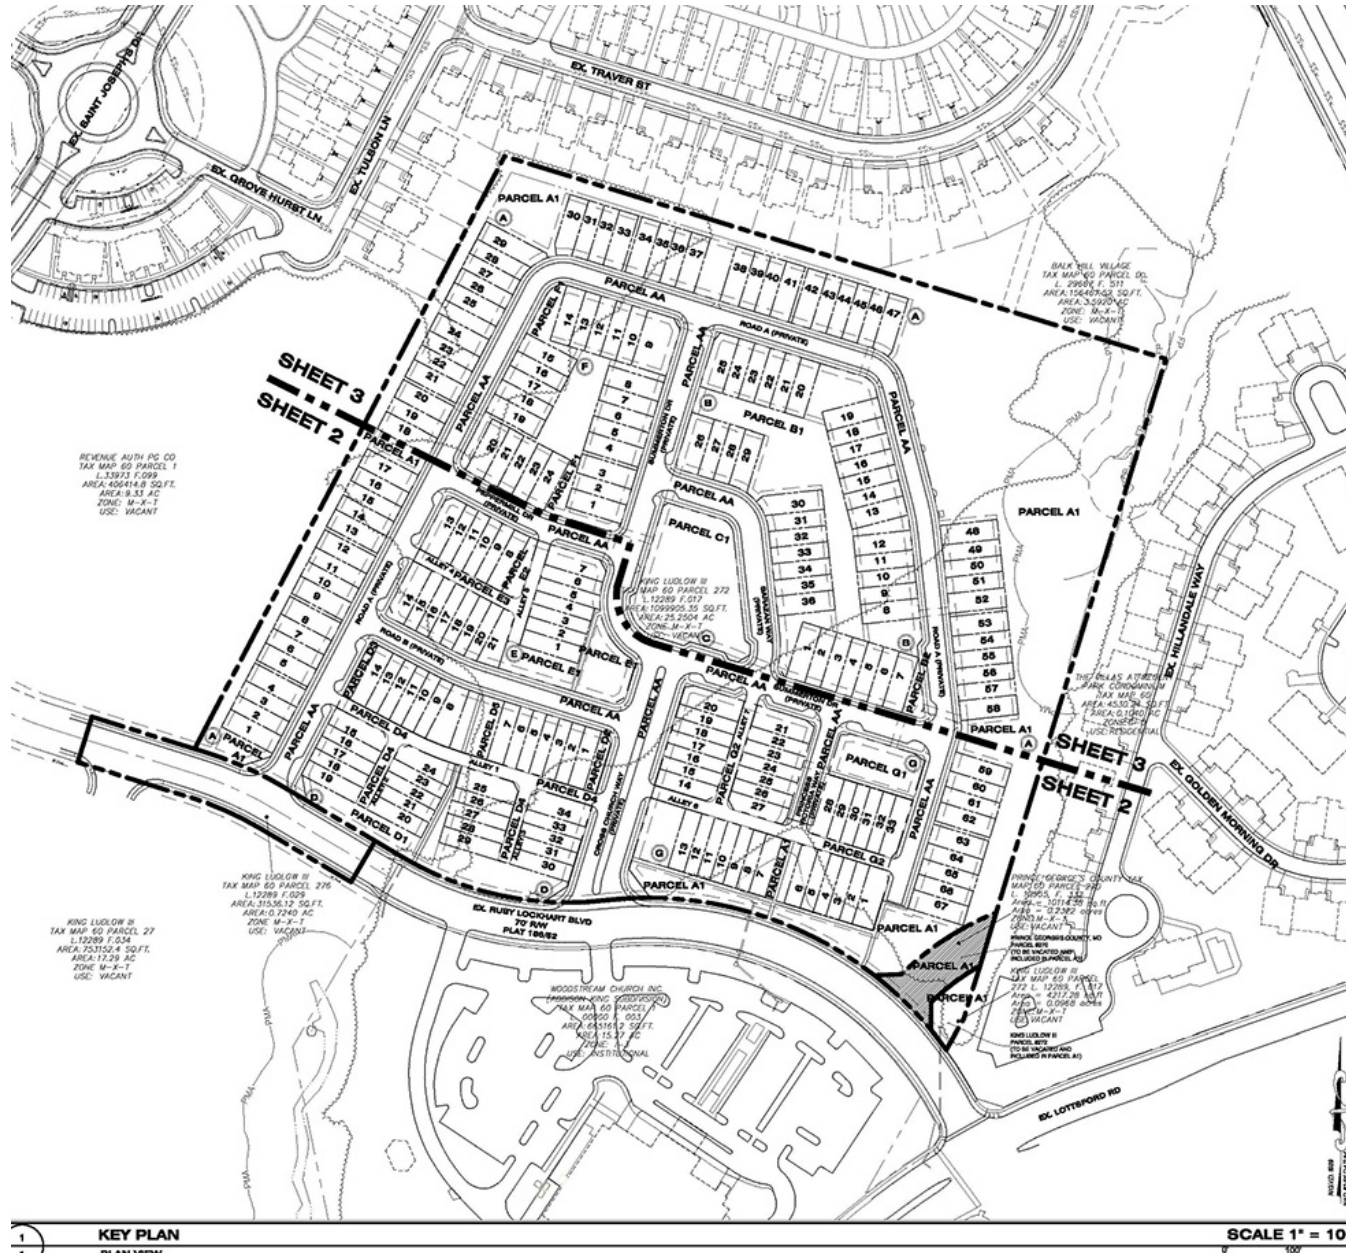

PRELIMINARY PLAN OF SUBDIVISION


Lot modifications-
Applicant's Exhibit A



RENDERED PRELIMINARY PLAN OF SUBDIVISION

WOODMORE OVERLOOK

Preliminary Plan of Subdivision 4-16019
PRINCE GEORGE'S COUNTY, MARYLAND

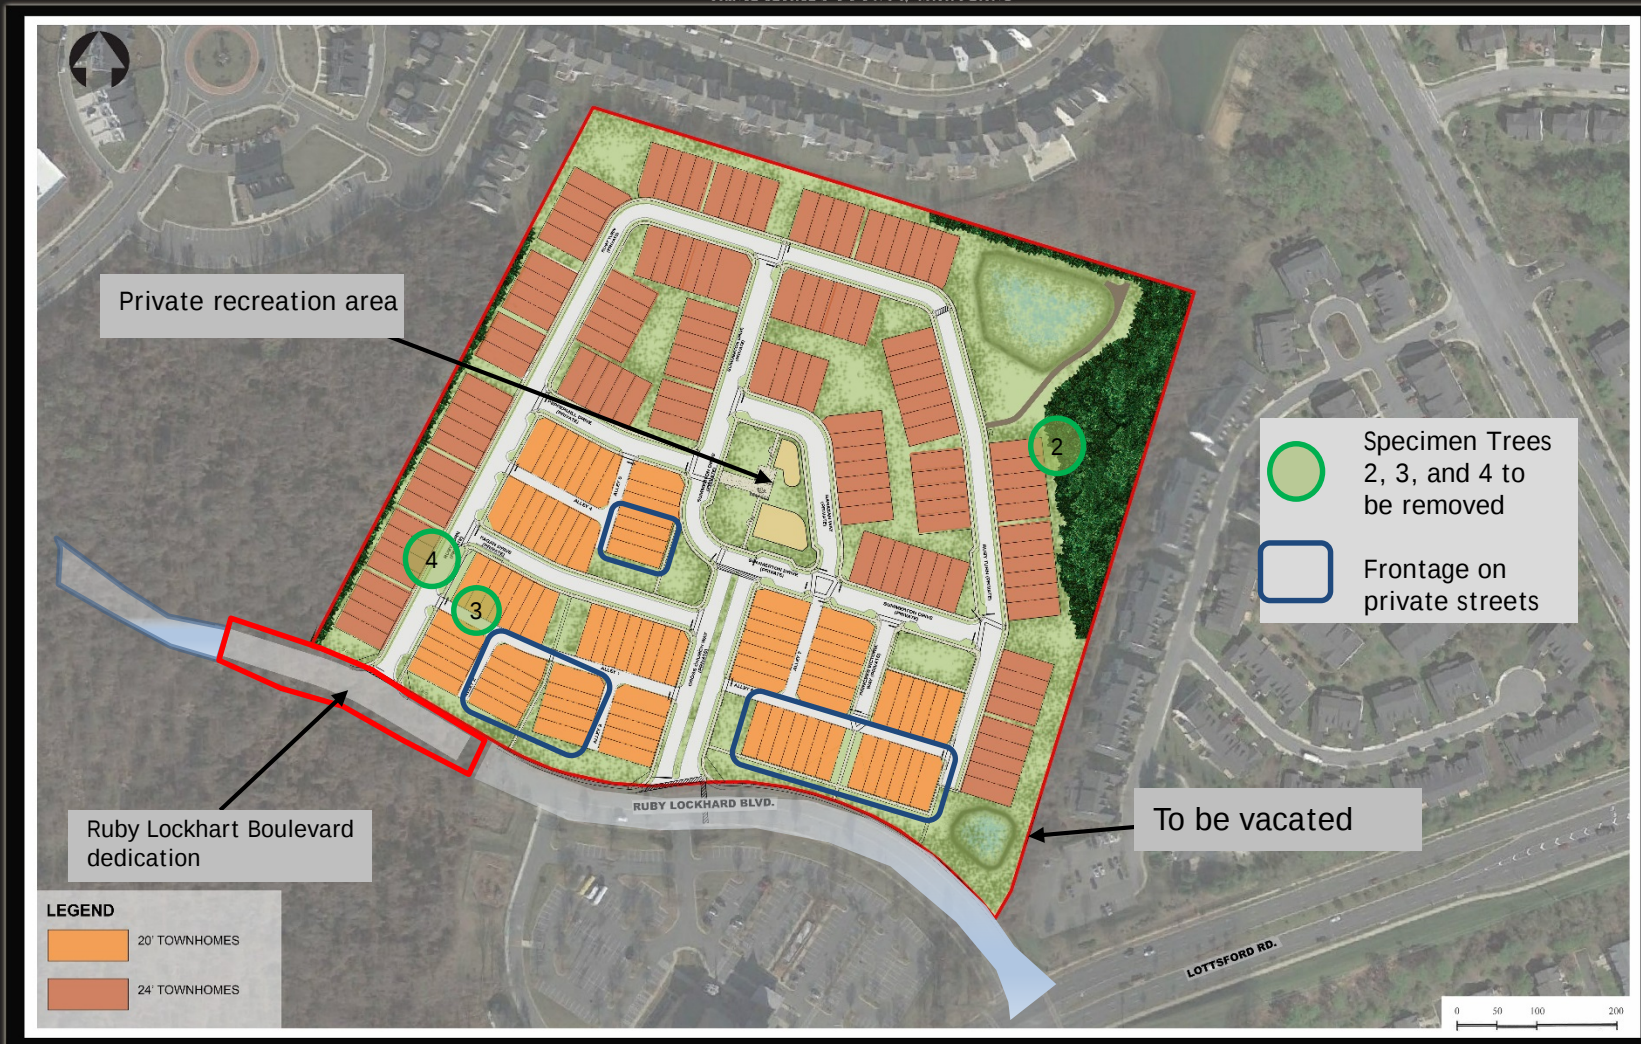

RENDERED PRELIMINARY PLAN OF SUBDIVISION

WOODMORE OVERLOOK PRINCE GEORGE'S COUNTY, MARYLAND

