

ITEM: 5


CASE: 4-18012

GLENN DALE COMMONS PHASE 2


THE PRINCE GEORGE'S COUNTY PLANNING DEPARTMENT




GENERAL LOCATION MAP

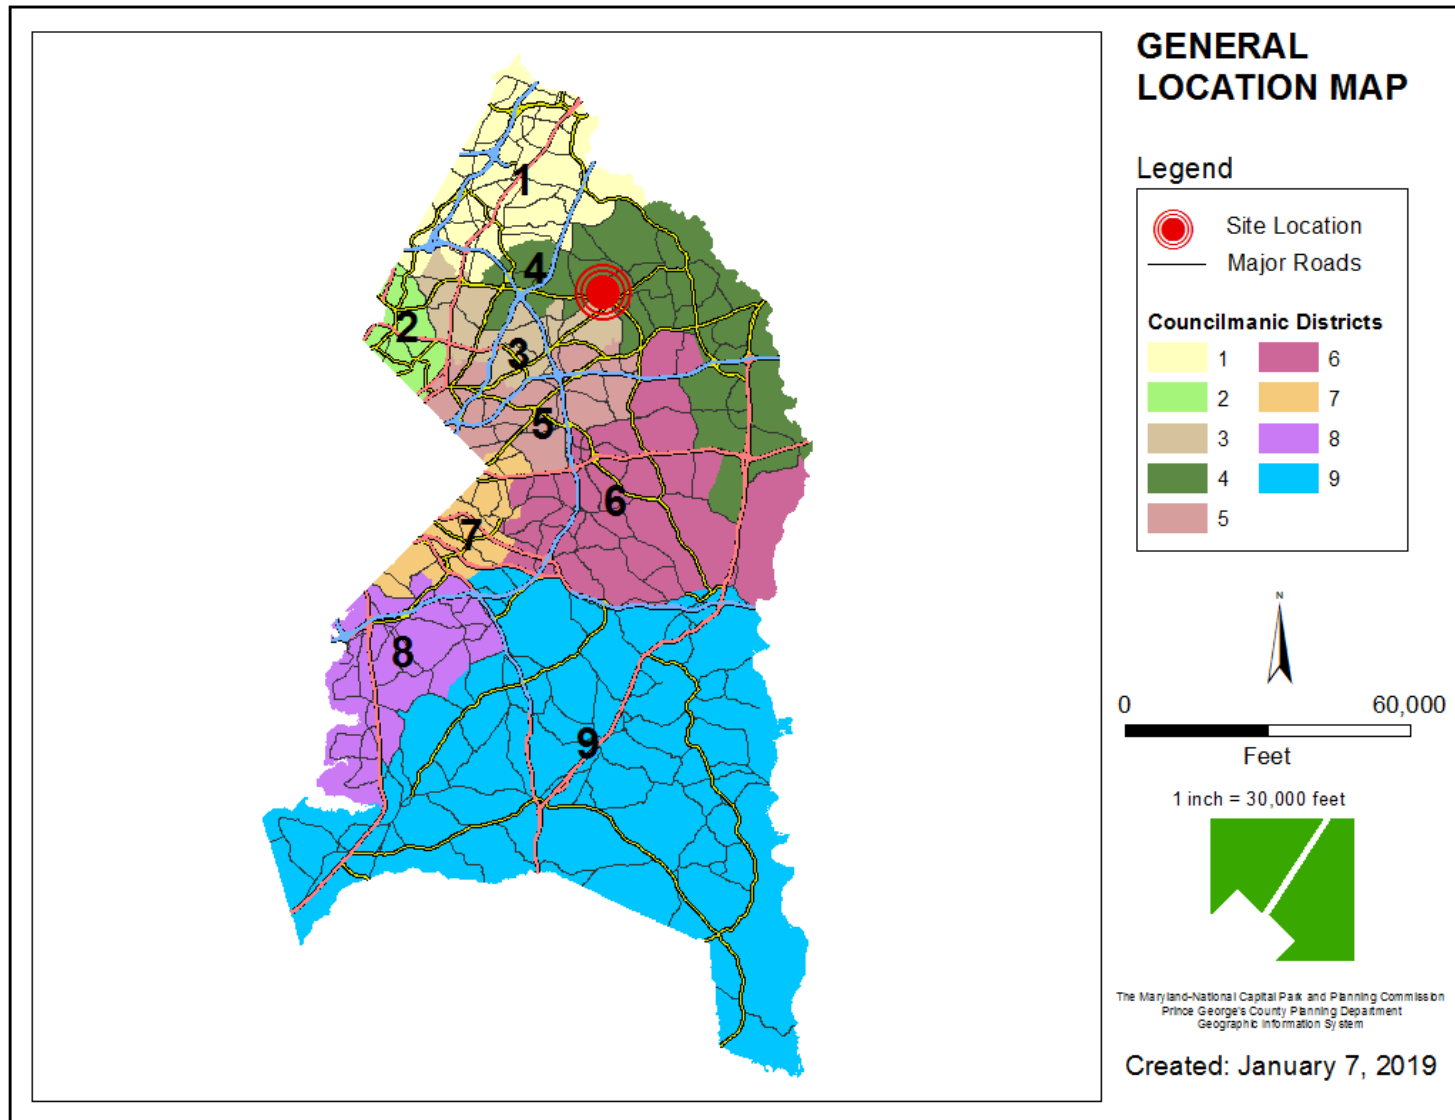


SITE VICINITY

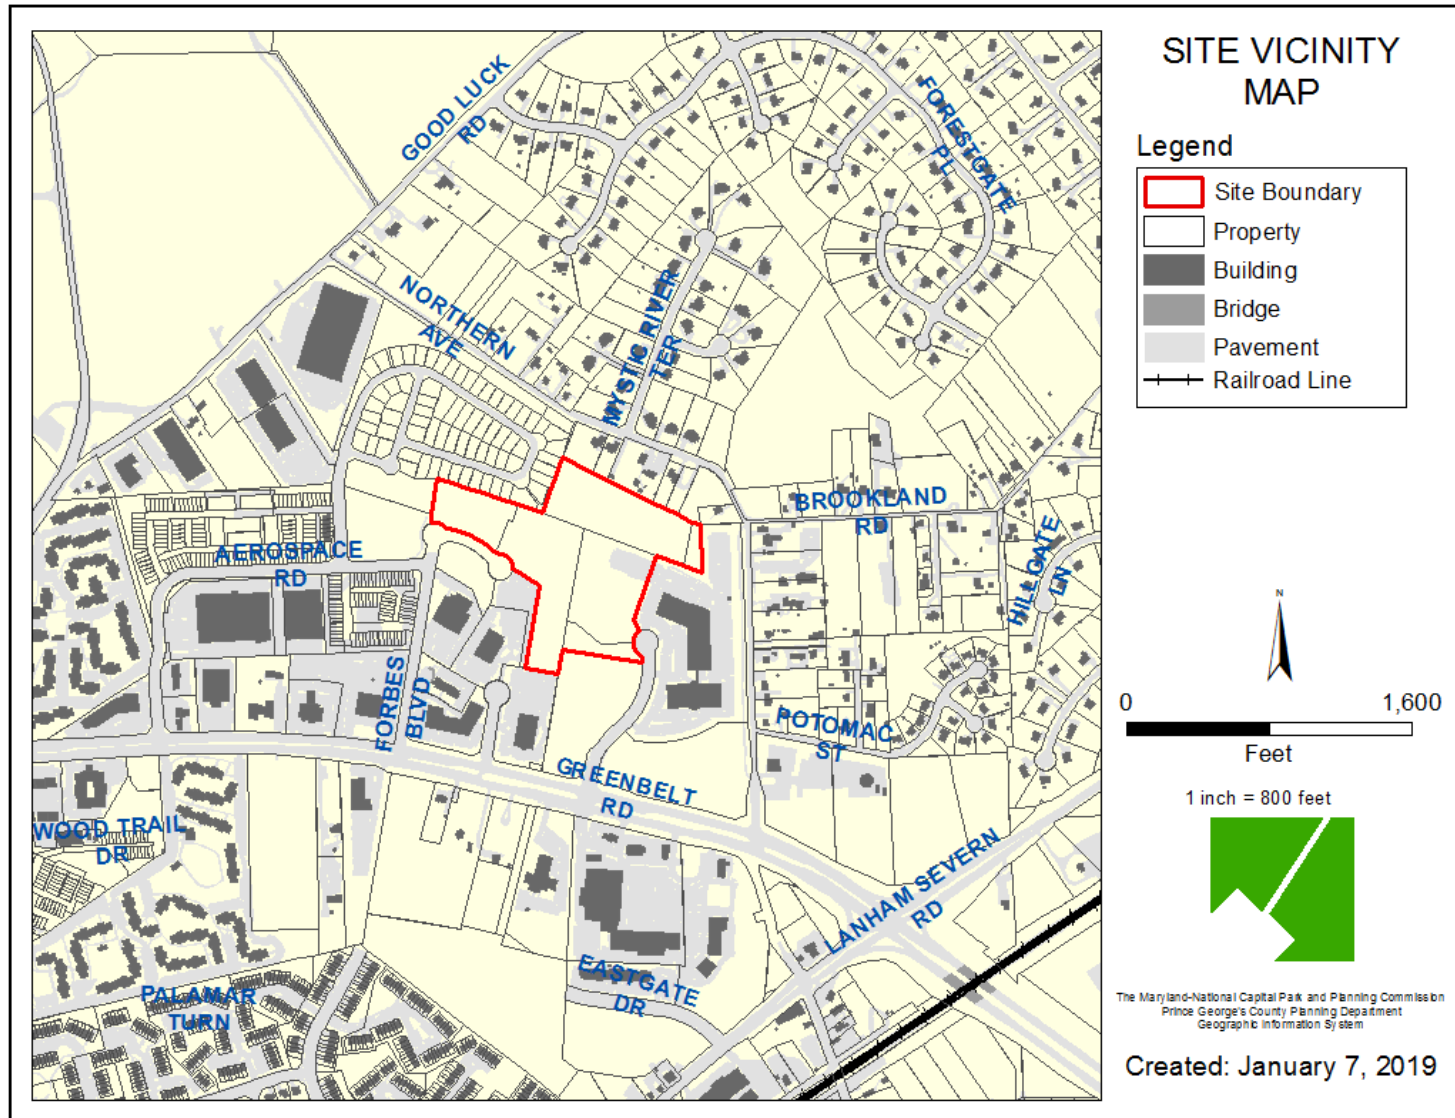


ZONING MAP

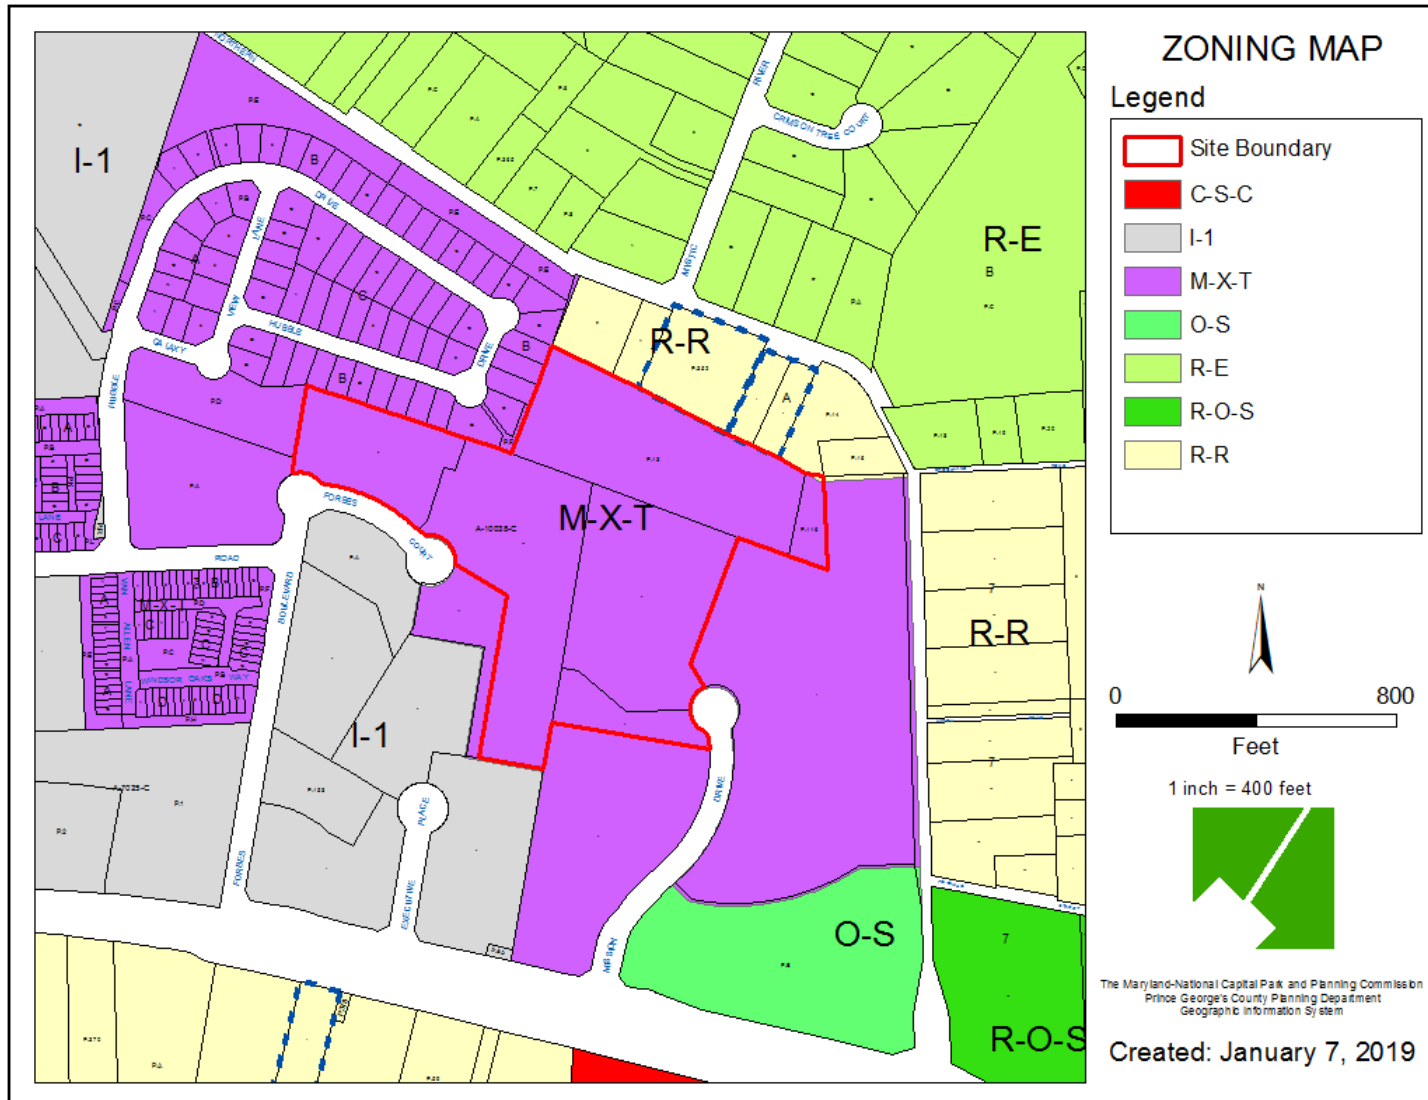


AERIAL MAP

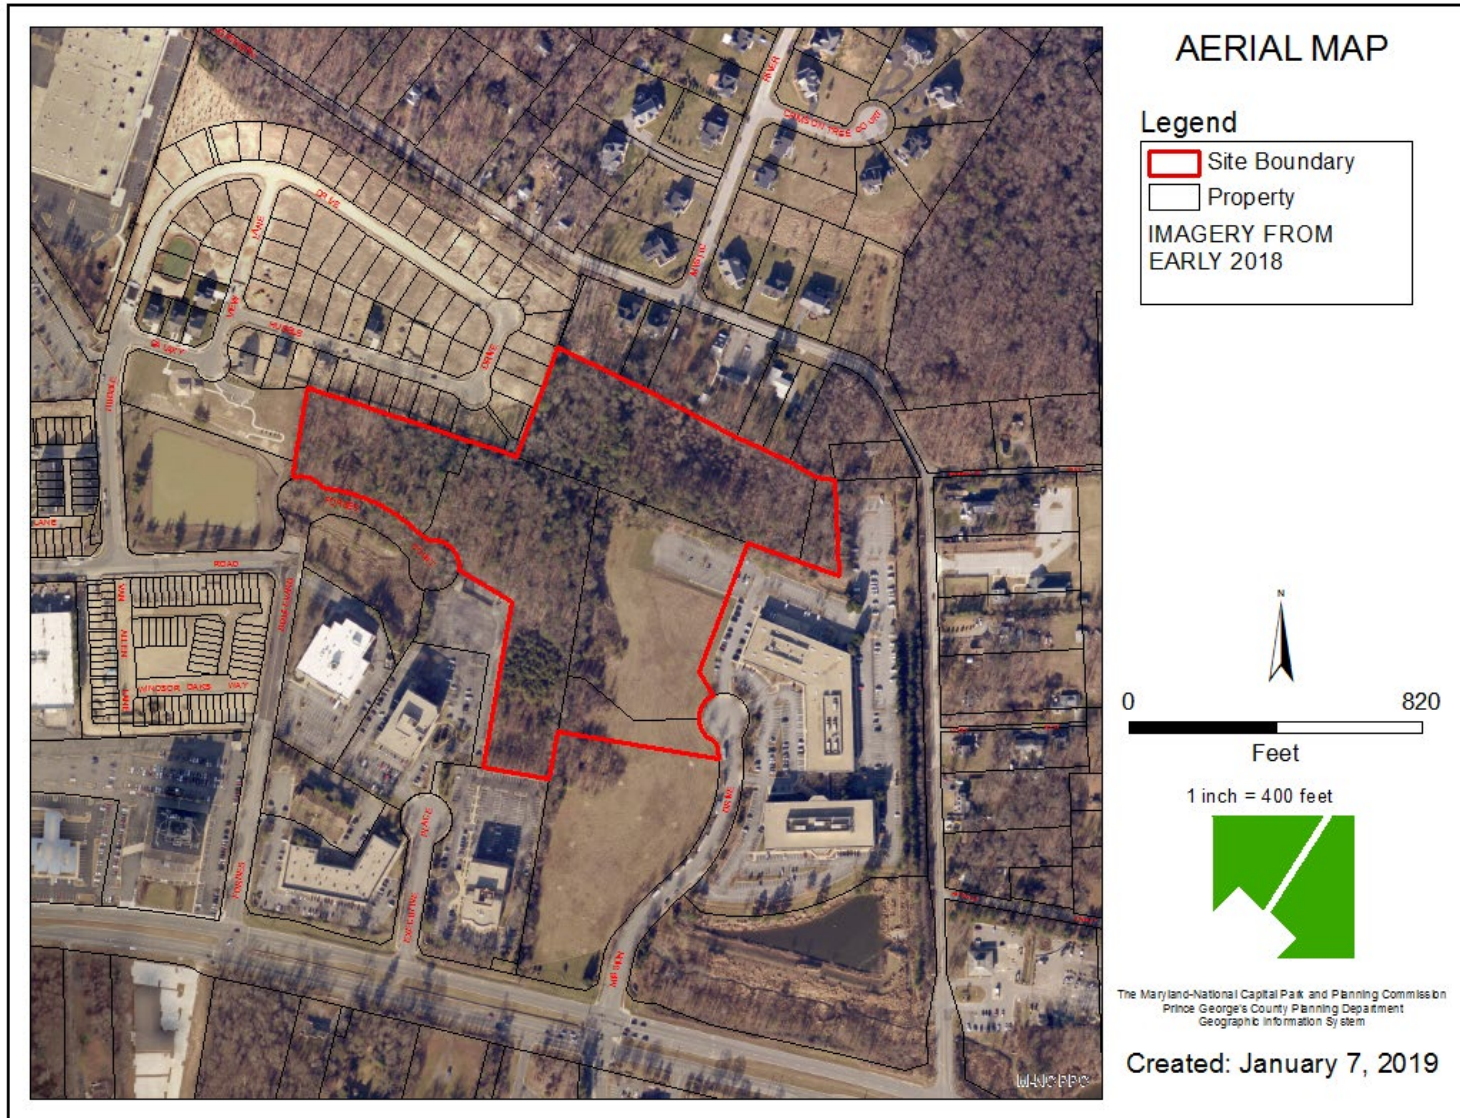

SITE MAP

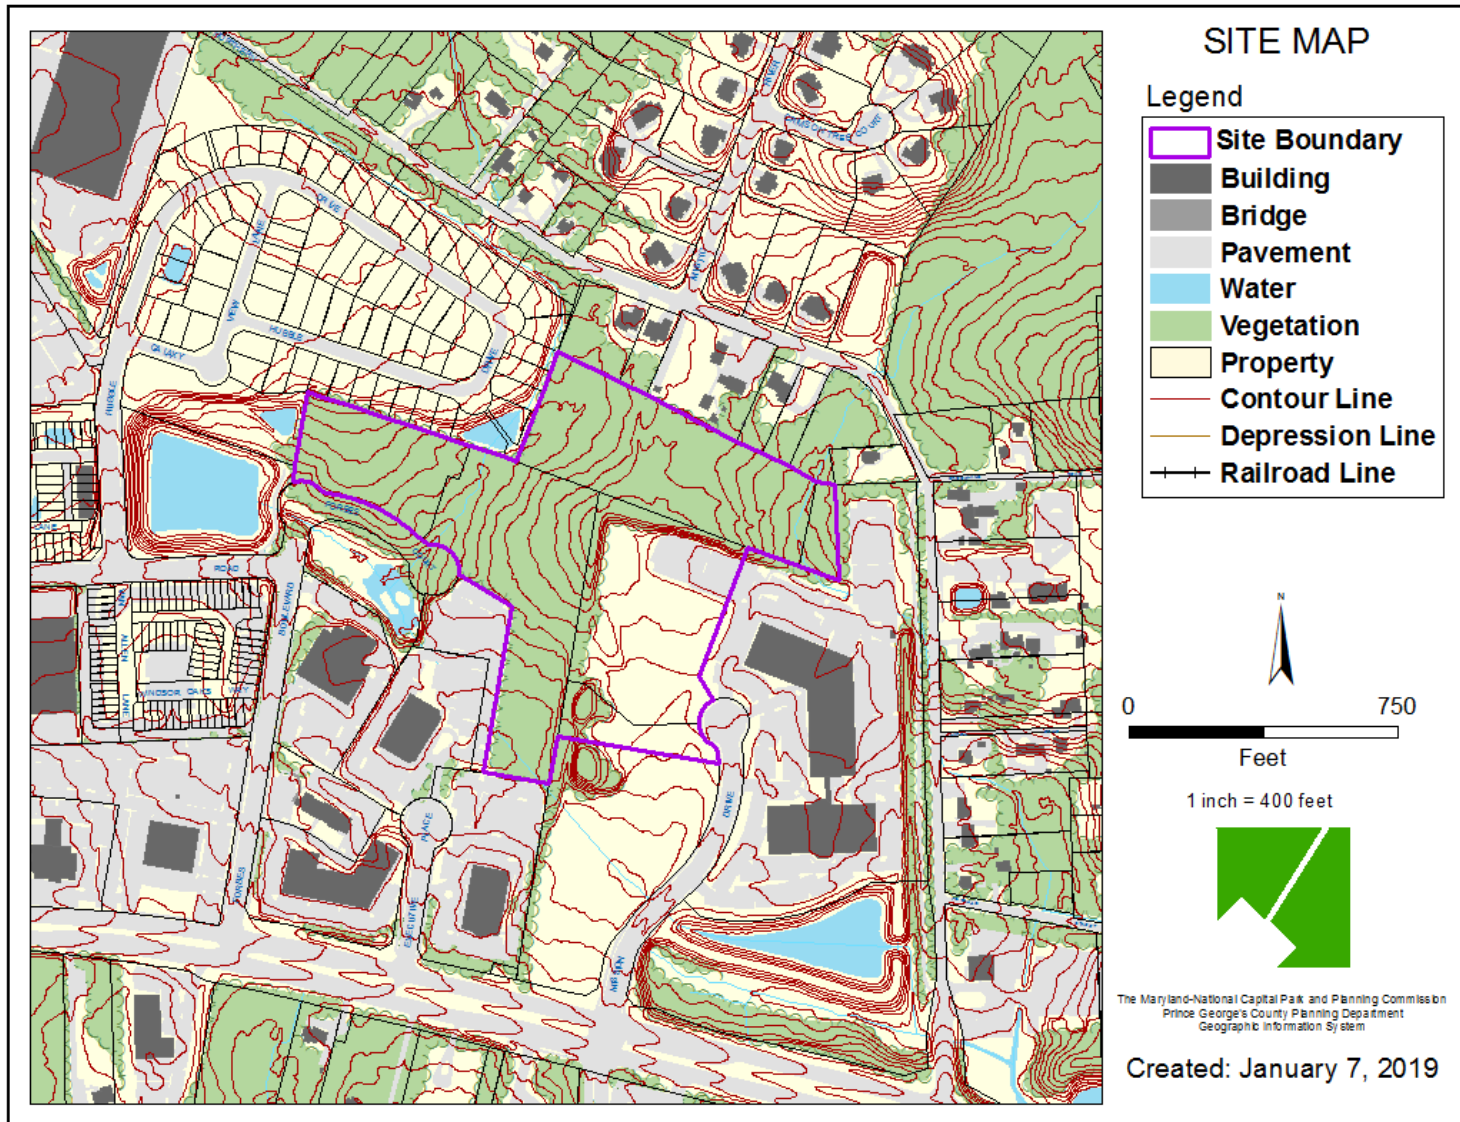

MASTER PLAN RIGHT-OF-WAY MAP

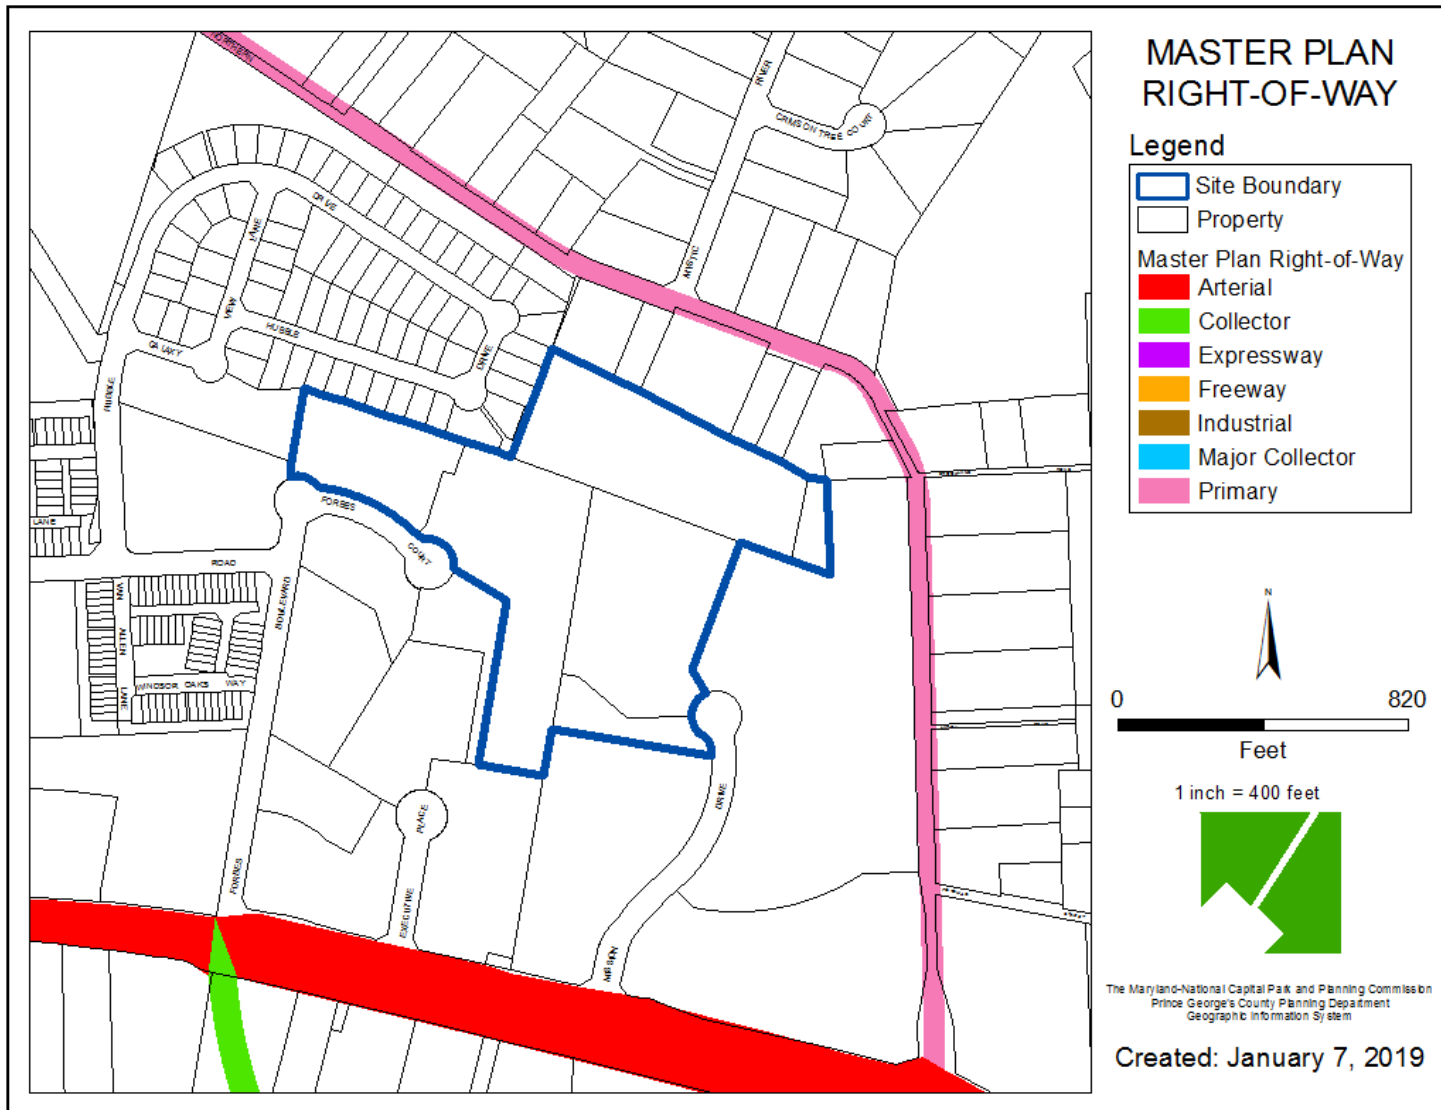


BPIS IMPROVEMENTS






PRELIMINARY PLAN

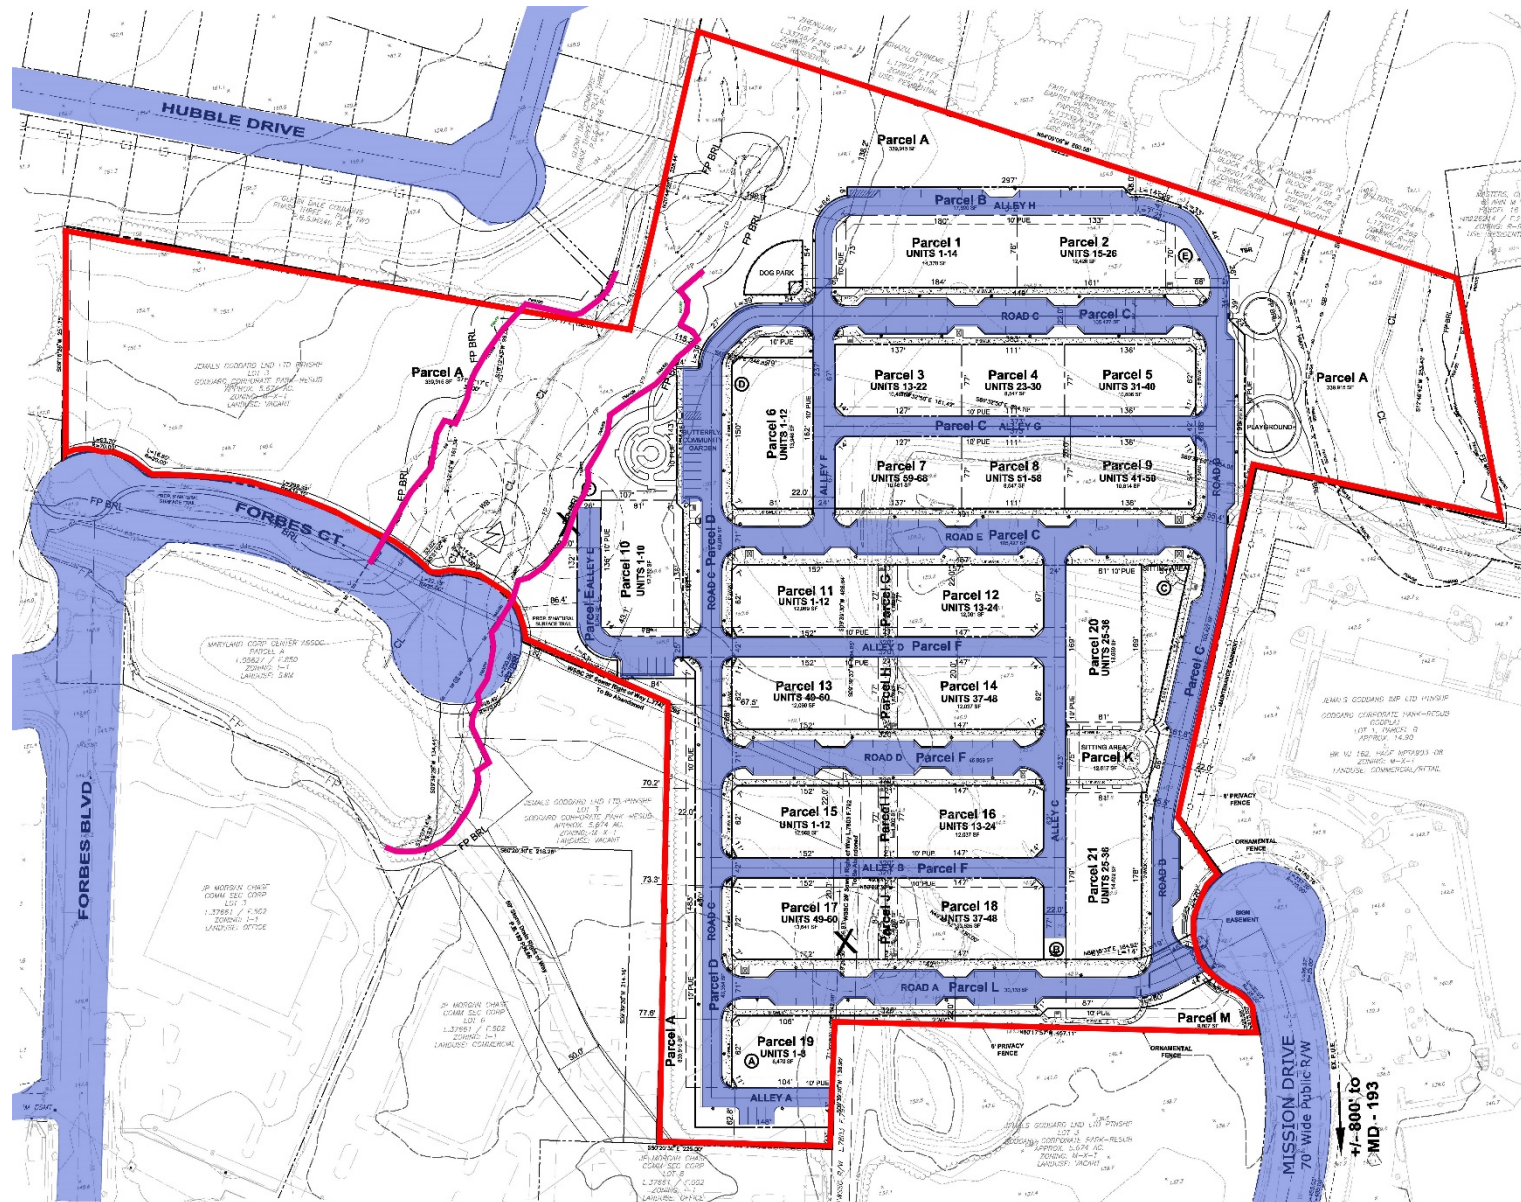

TYPE I TREE CONSERVATION PLAN

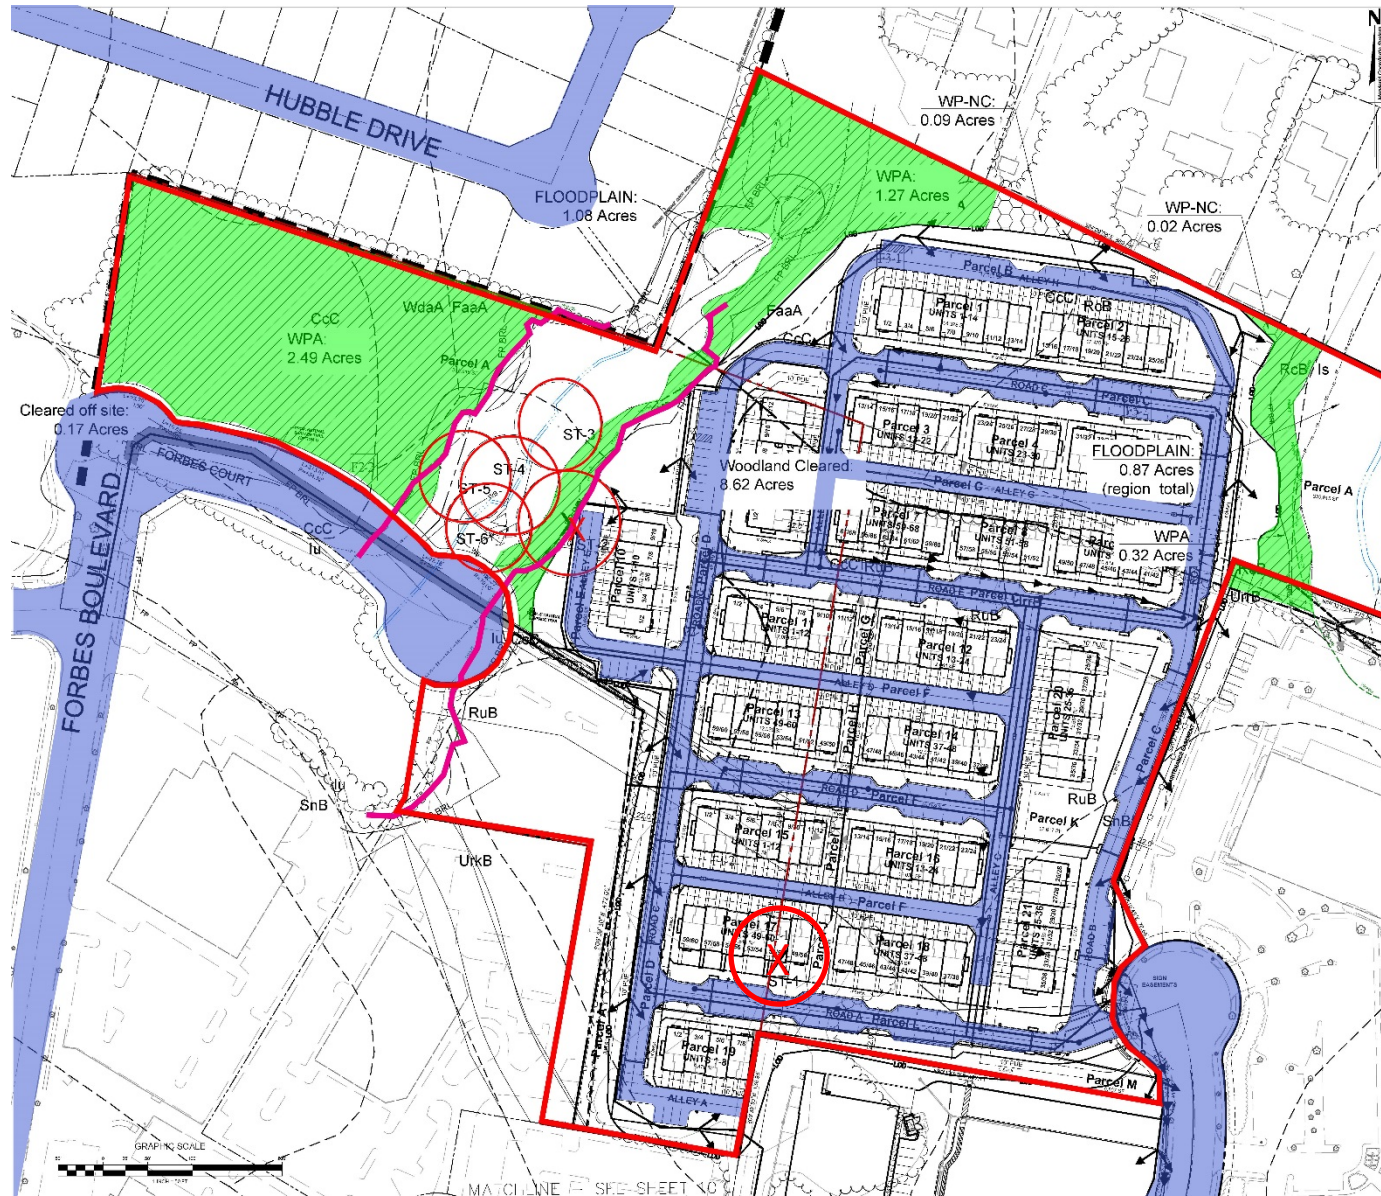

ILLUSTRATIVE PLAN

