

TOWNE SQUARE AT SUITLAND FEDERAL CENTER, PHASE 4 1-YEAR EXTENSION REQUEST


Preliminary Plan of Subdivision
Staff Recommendation: APPROVAL



GENERAL LOCATION MAP

Council District: 07

Planning Area: 75A

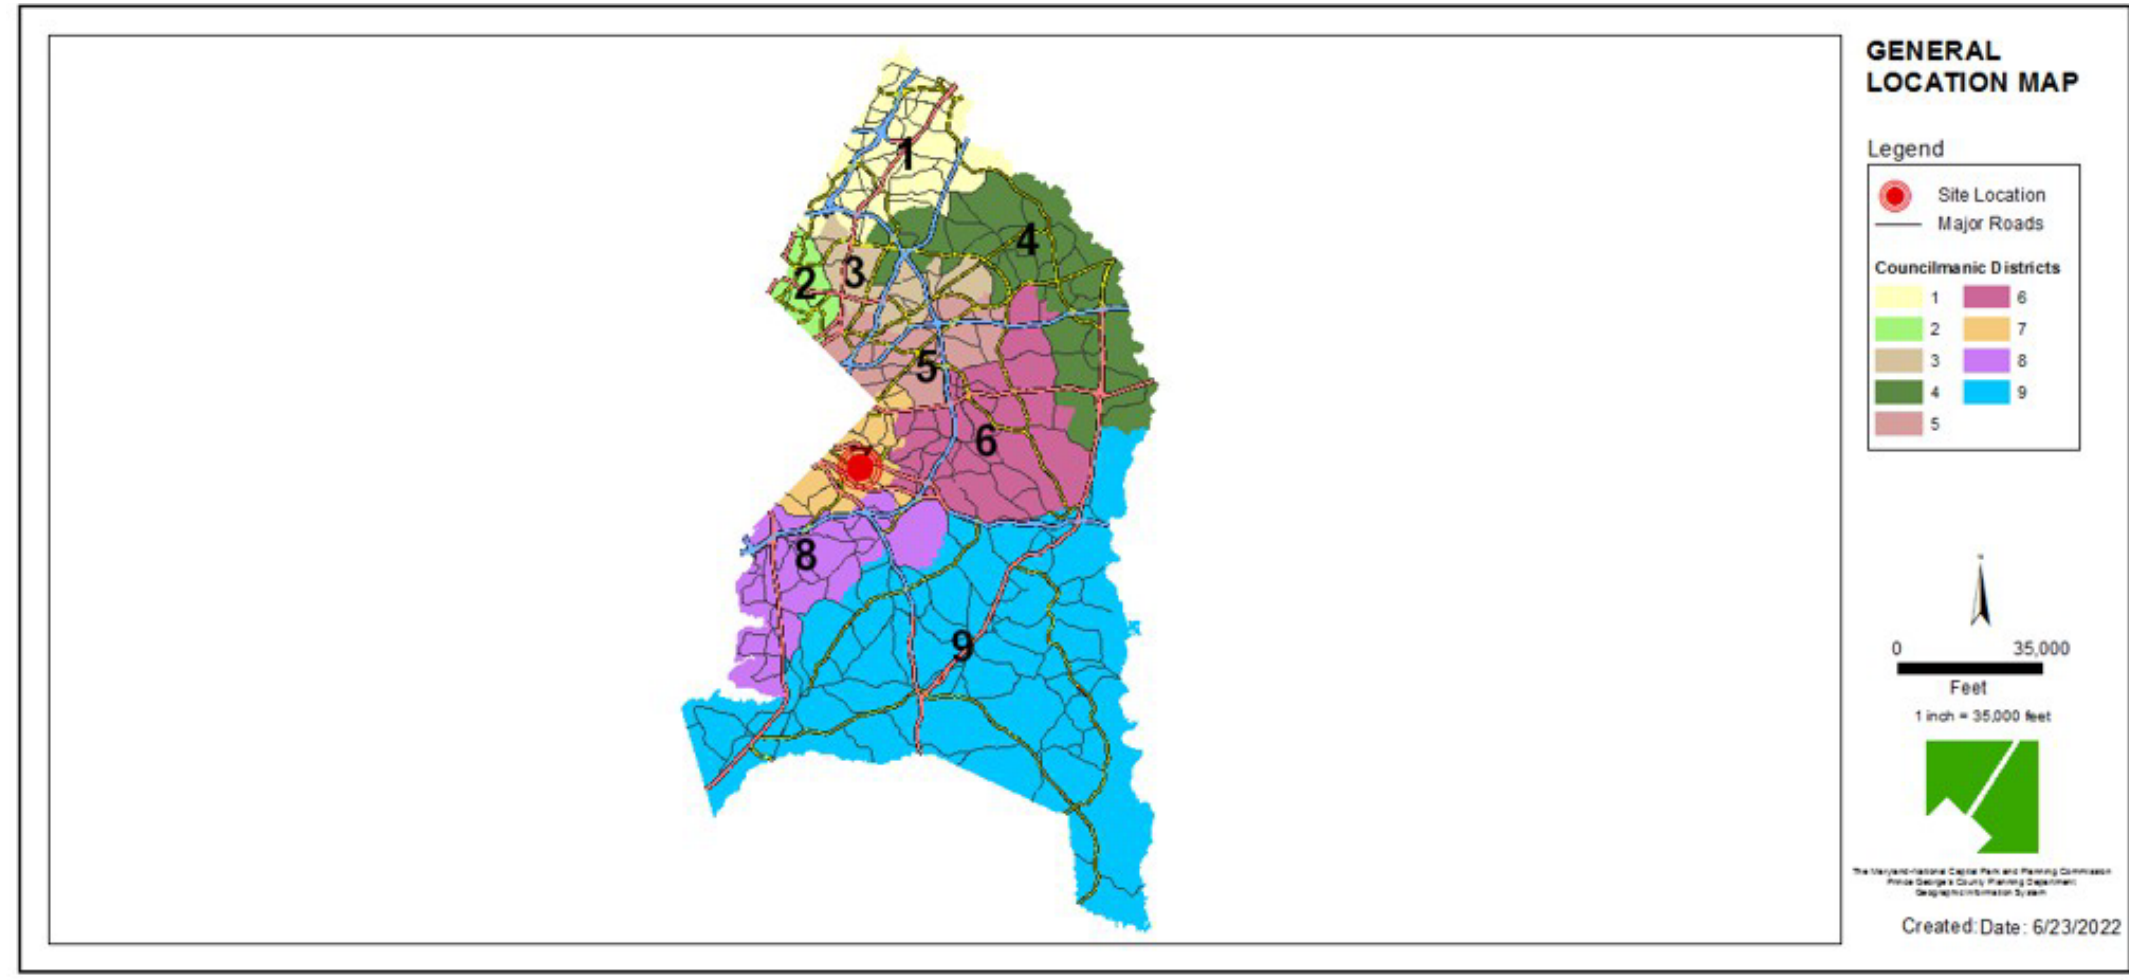


CURRENT & PRIOR ZONING MAP


Property Zone: LMUTC

Property Zone Prior: M-U-TC

CURRENT

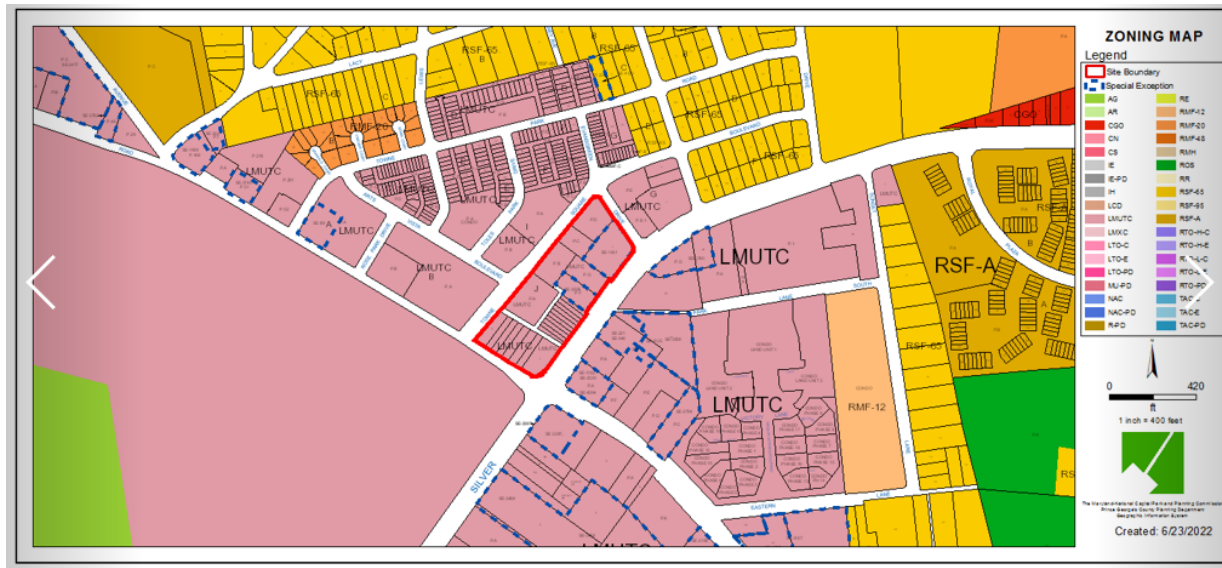

PRIOR

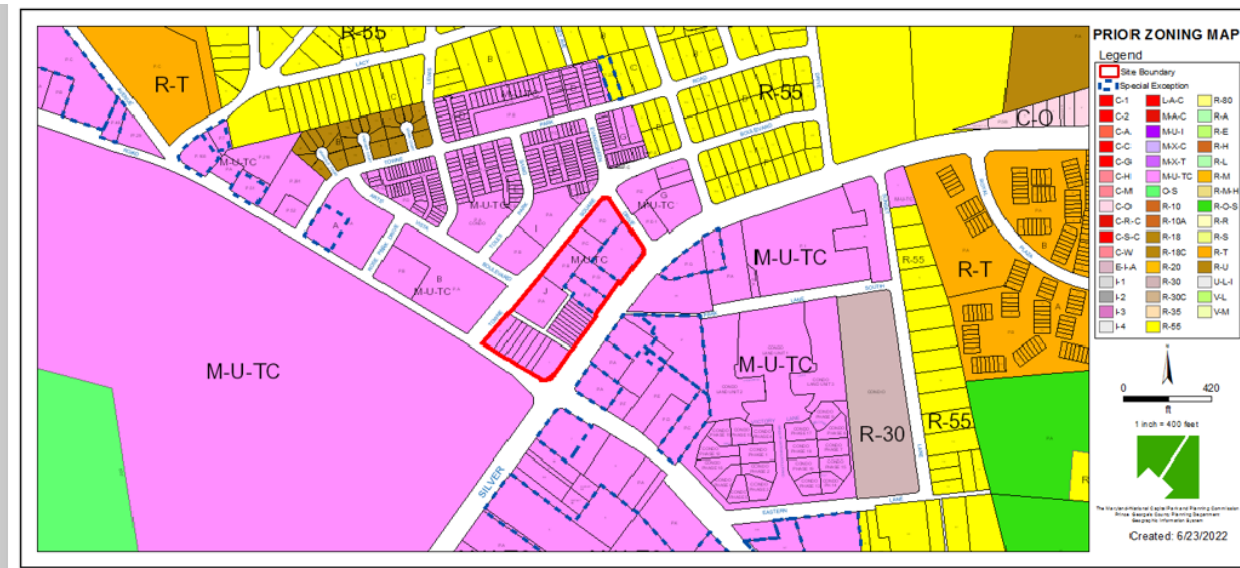


CURRENT & PRIOR OVERLAY MAP


Property Overlay: N/A

Property Overlay Prior: D-D-O


CURRENT

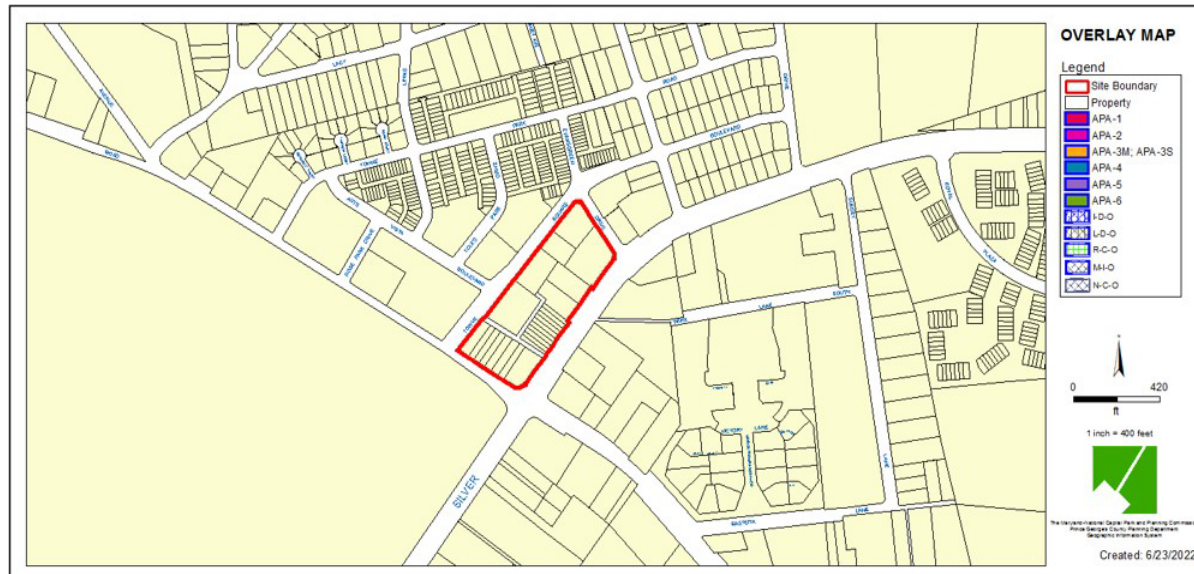


PRIOR

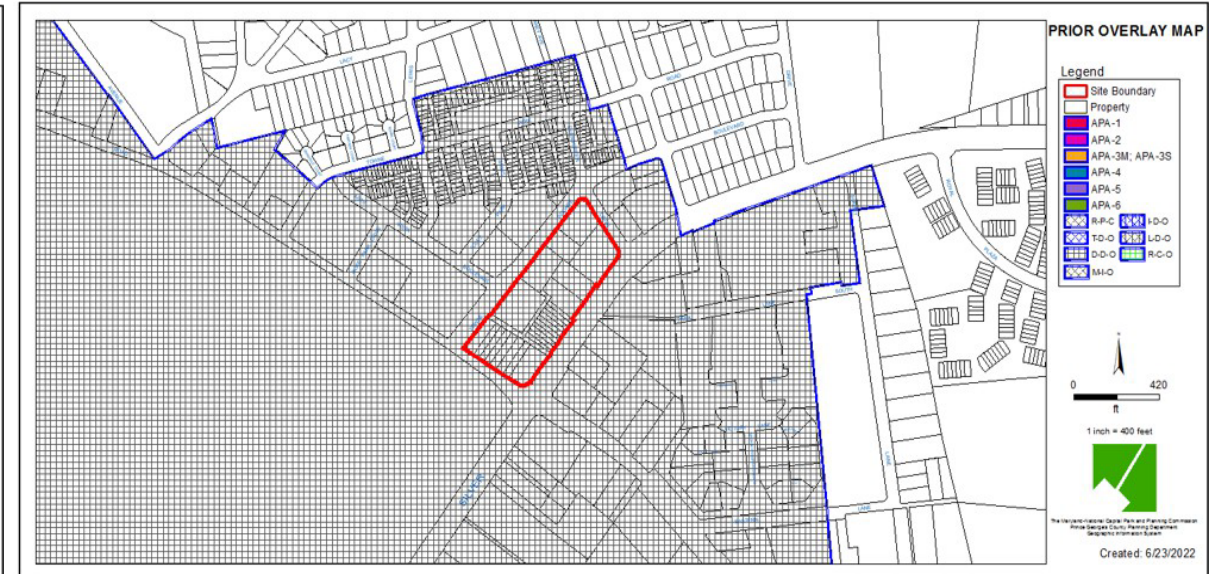


SITE MAP

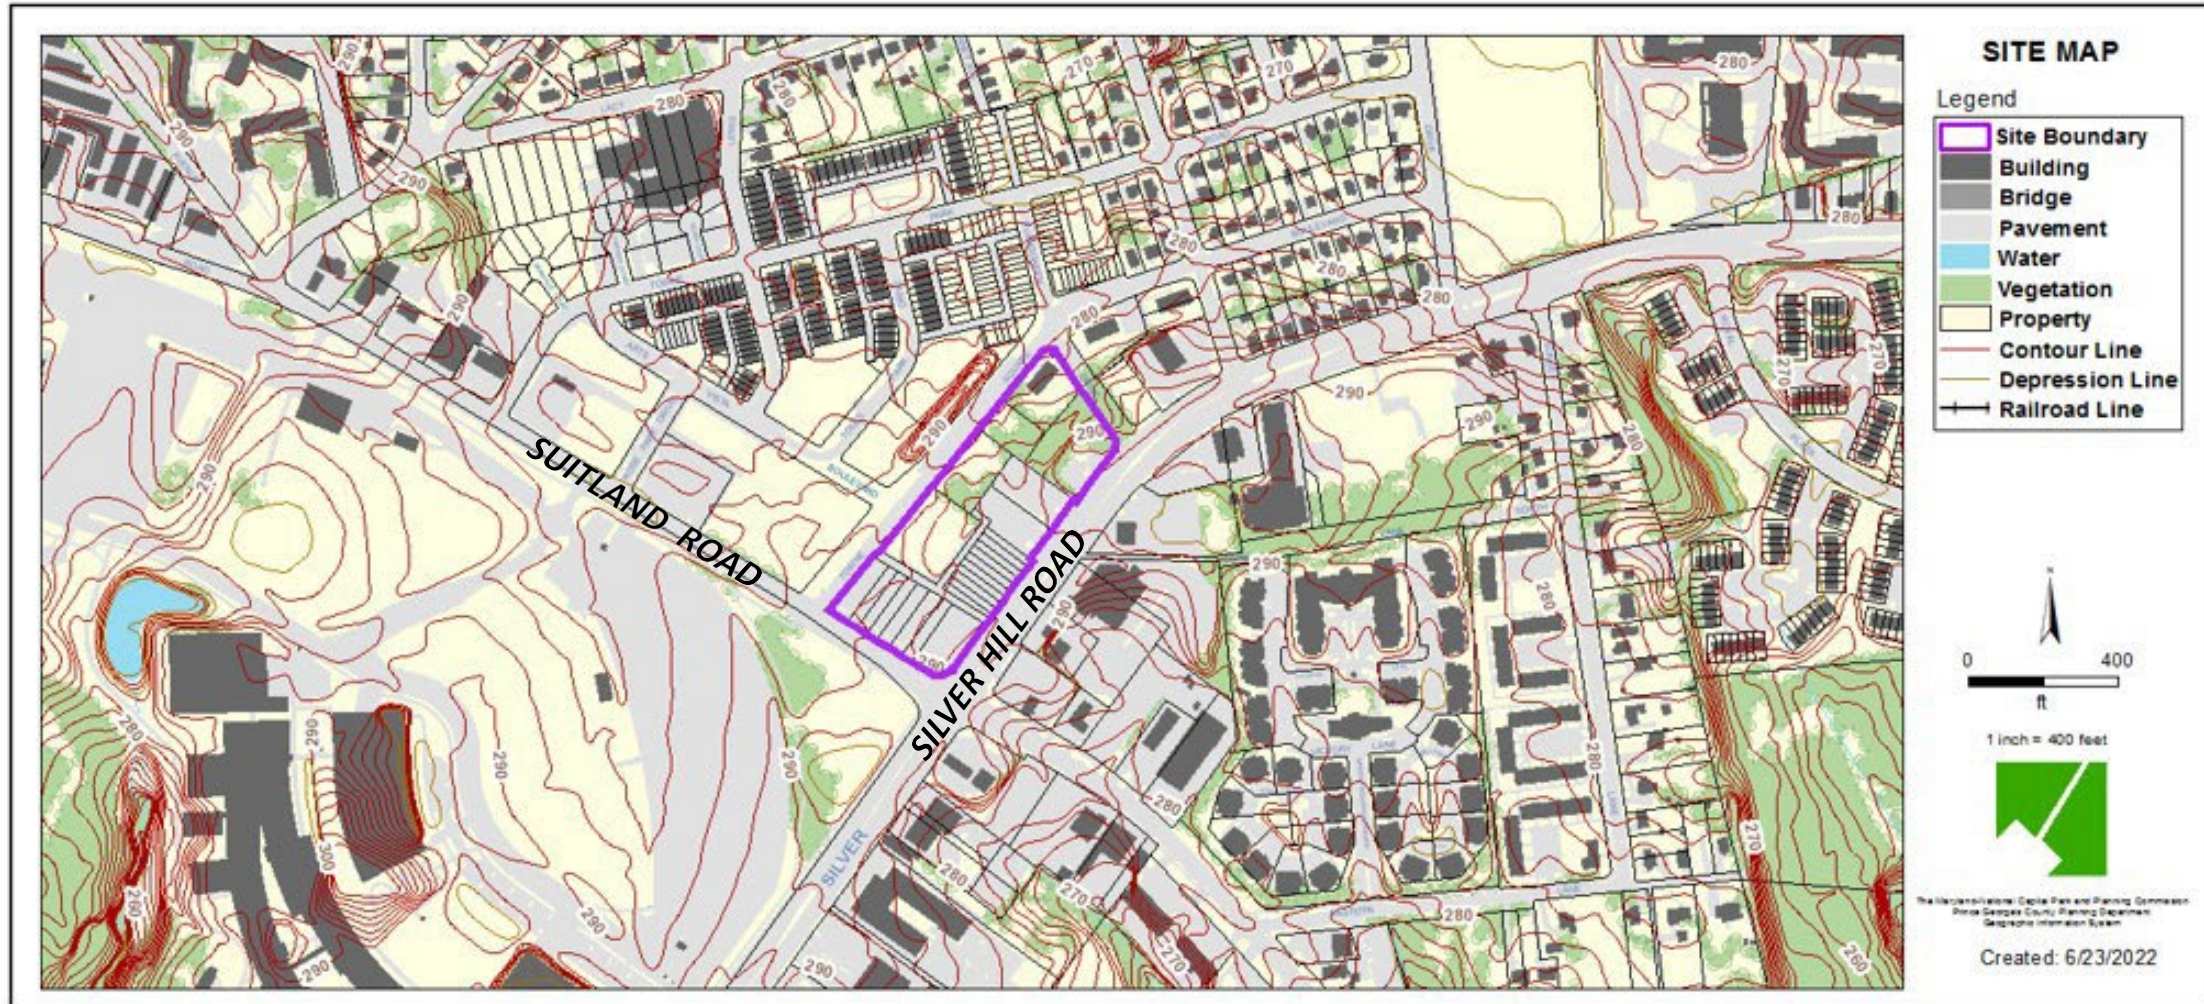


MASTER PLAN RIGHT-OF-WAY MAP

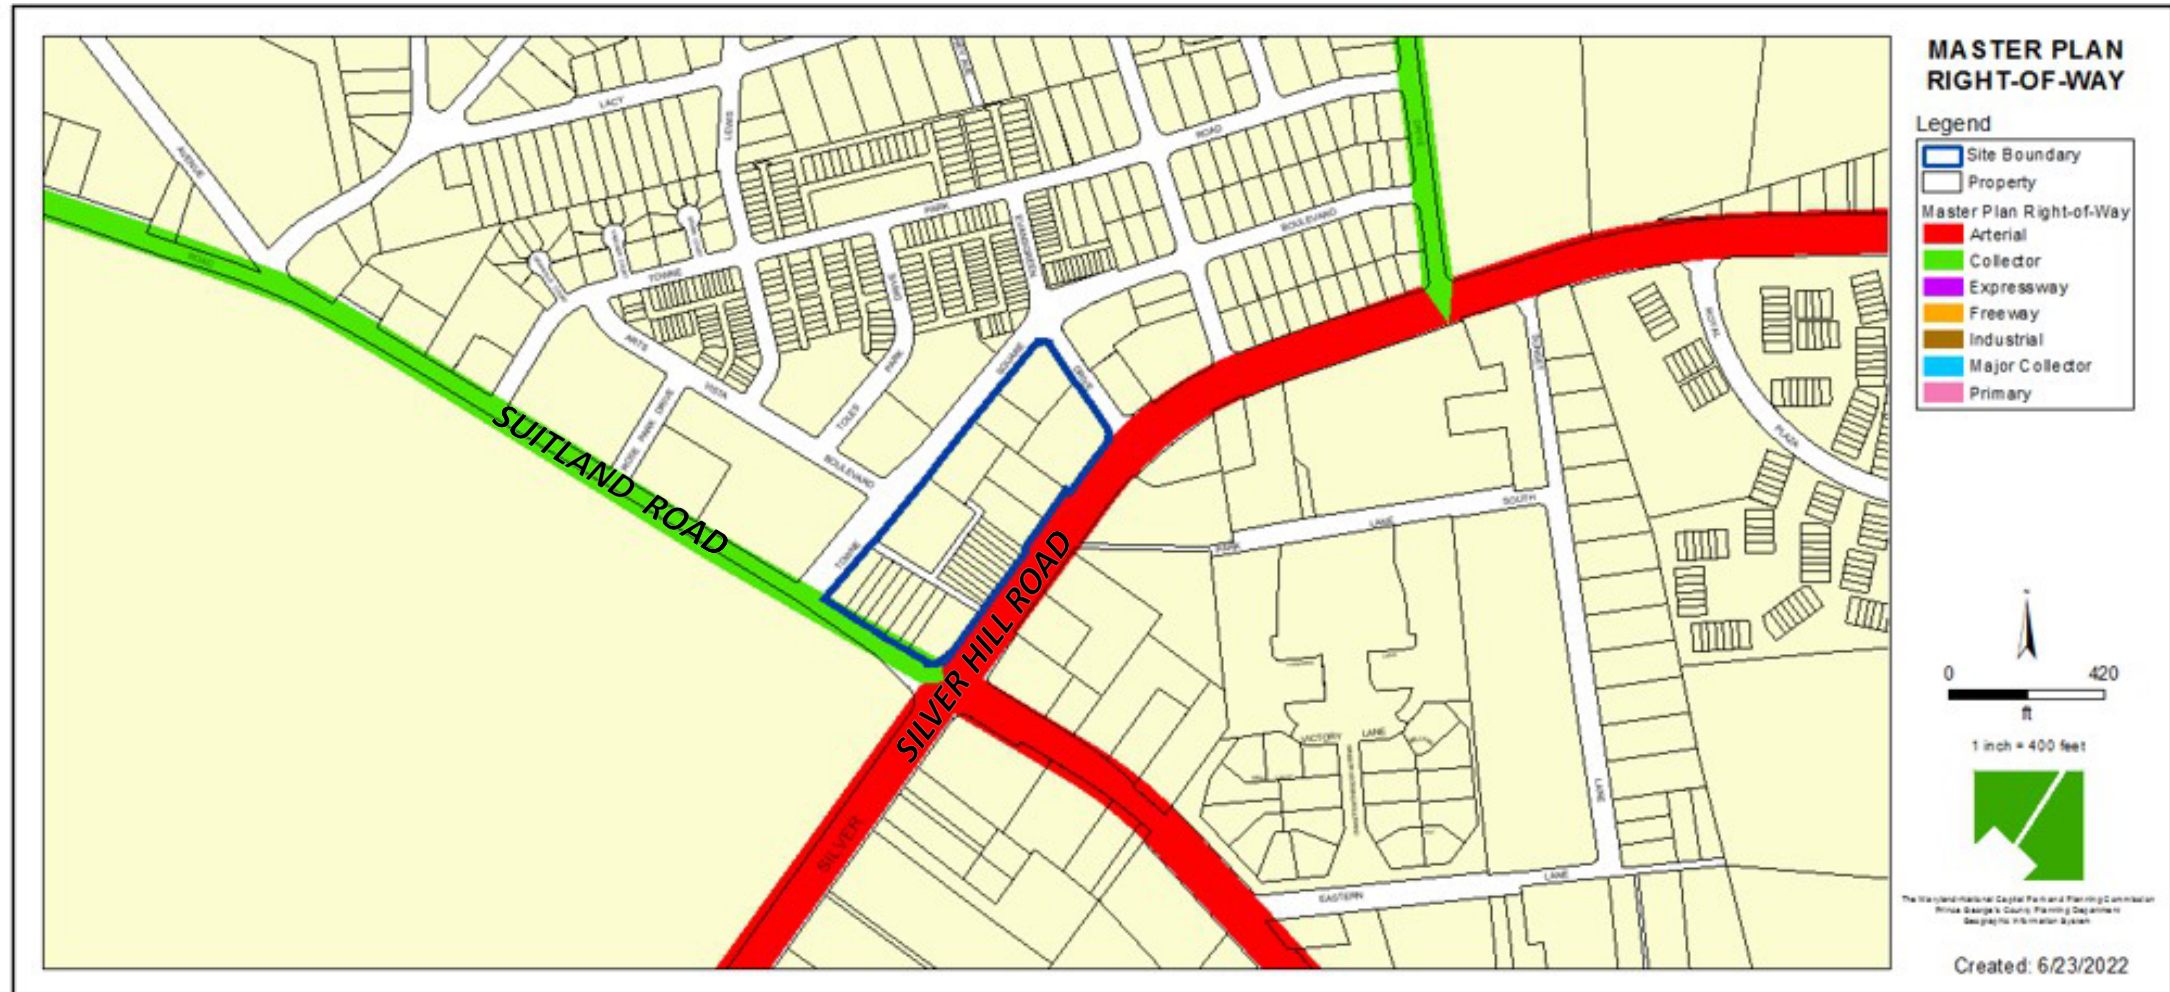

BIRD'S-EYE VIEW WITH APPROXIMATE SITE BOUNDARY OUTLINED

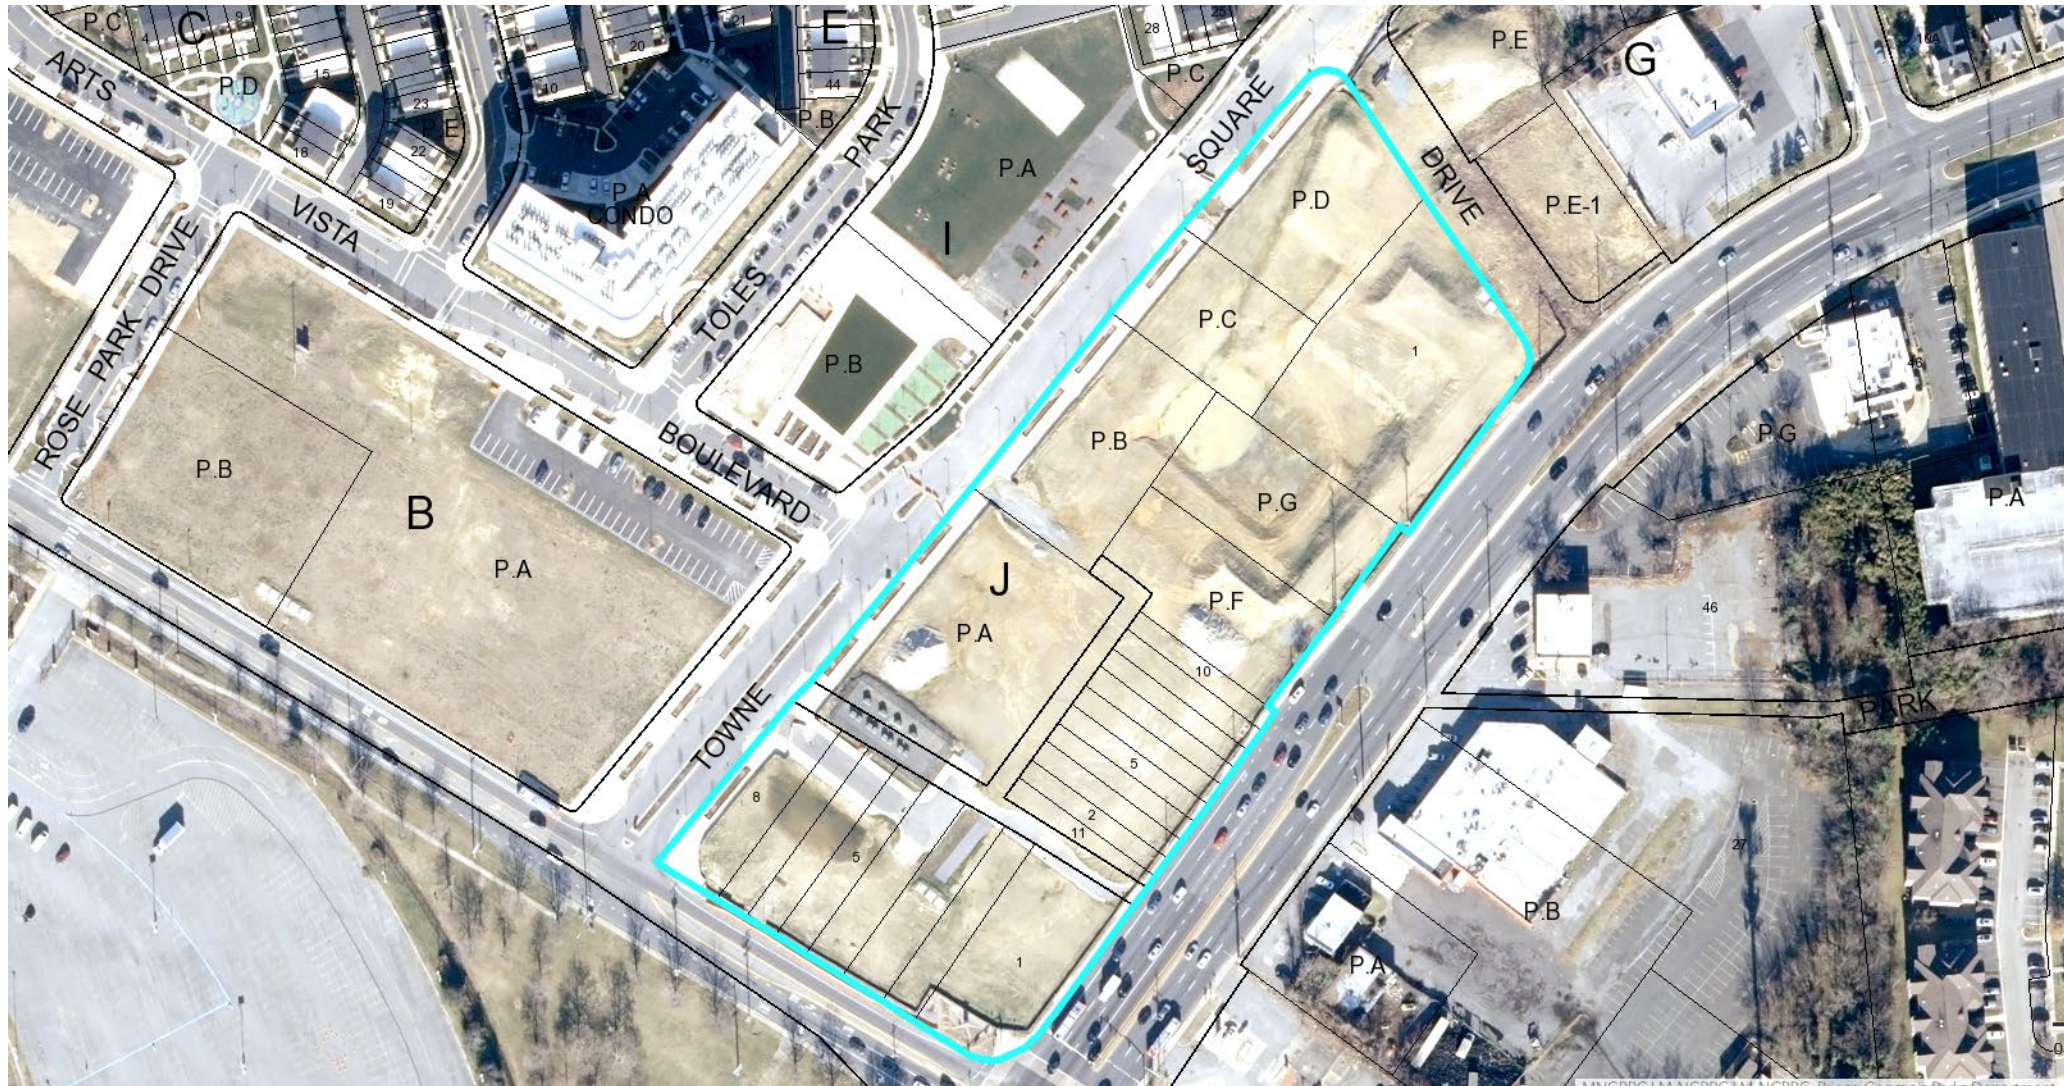

PRELIMINARY PLAN OF SUBDIVISION

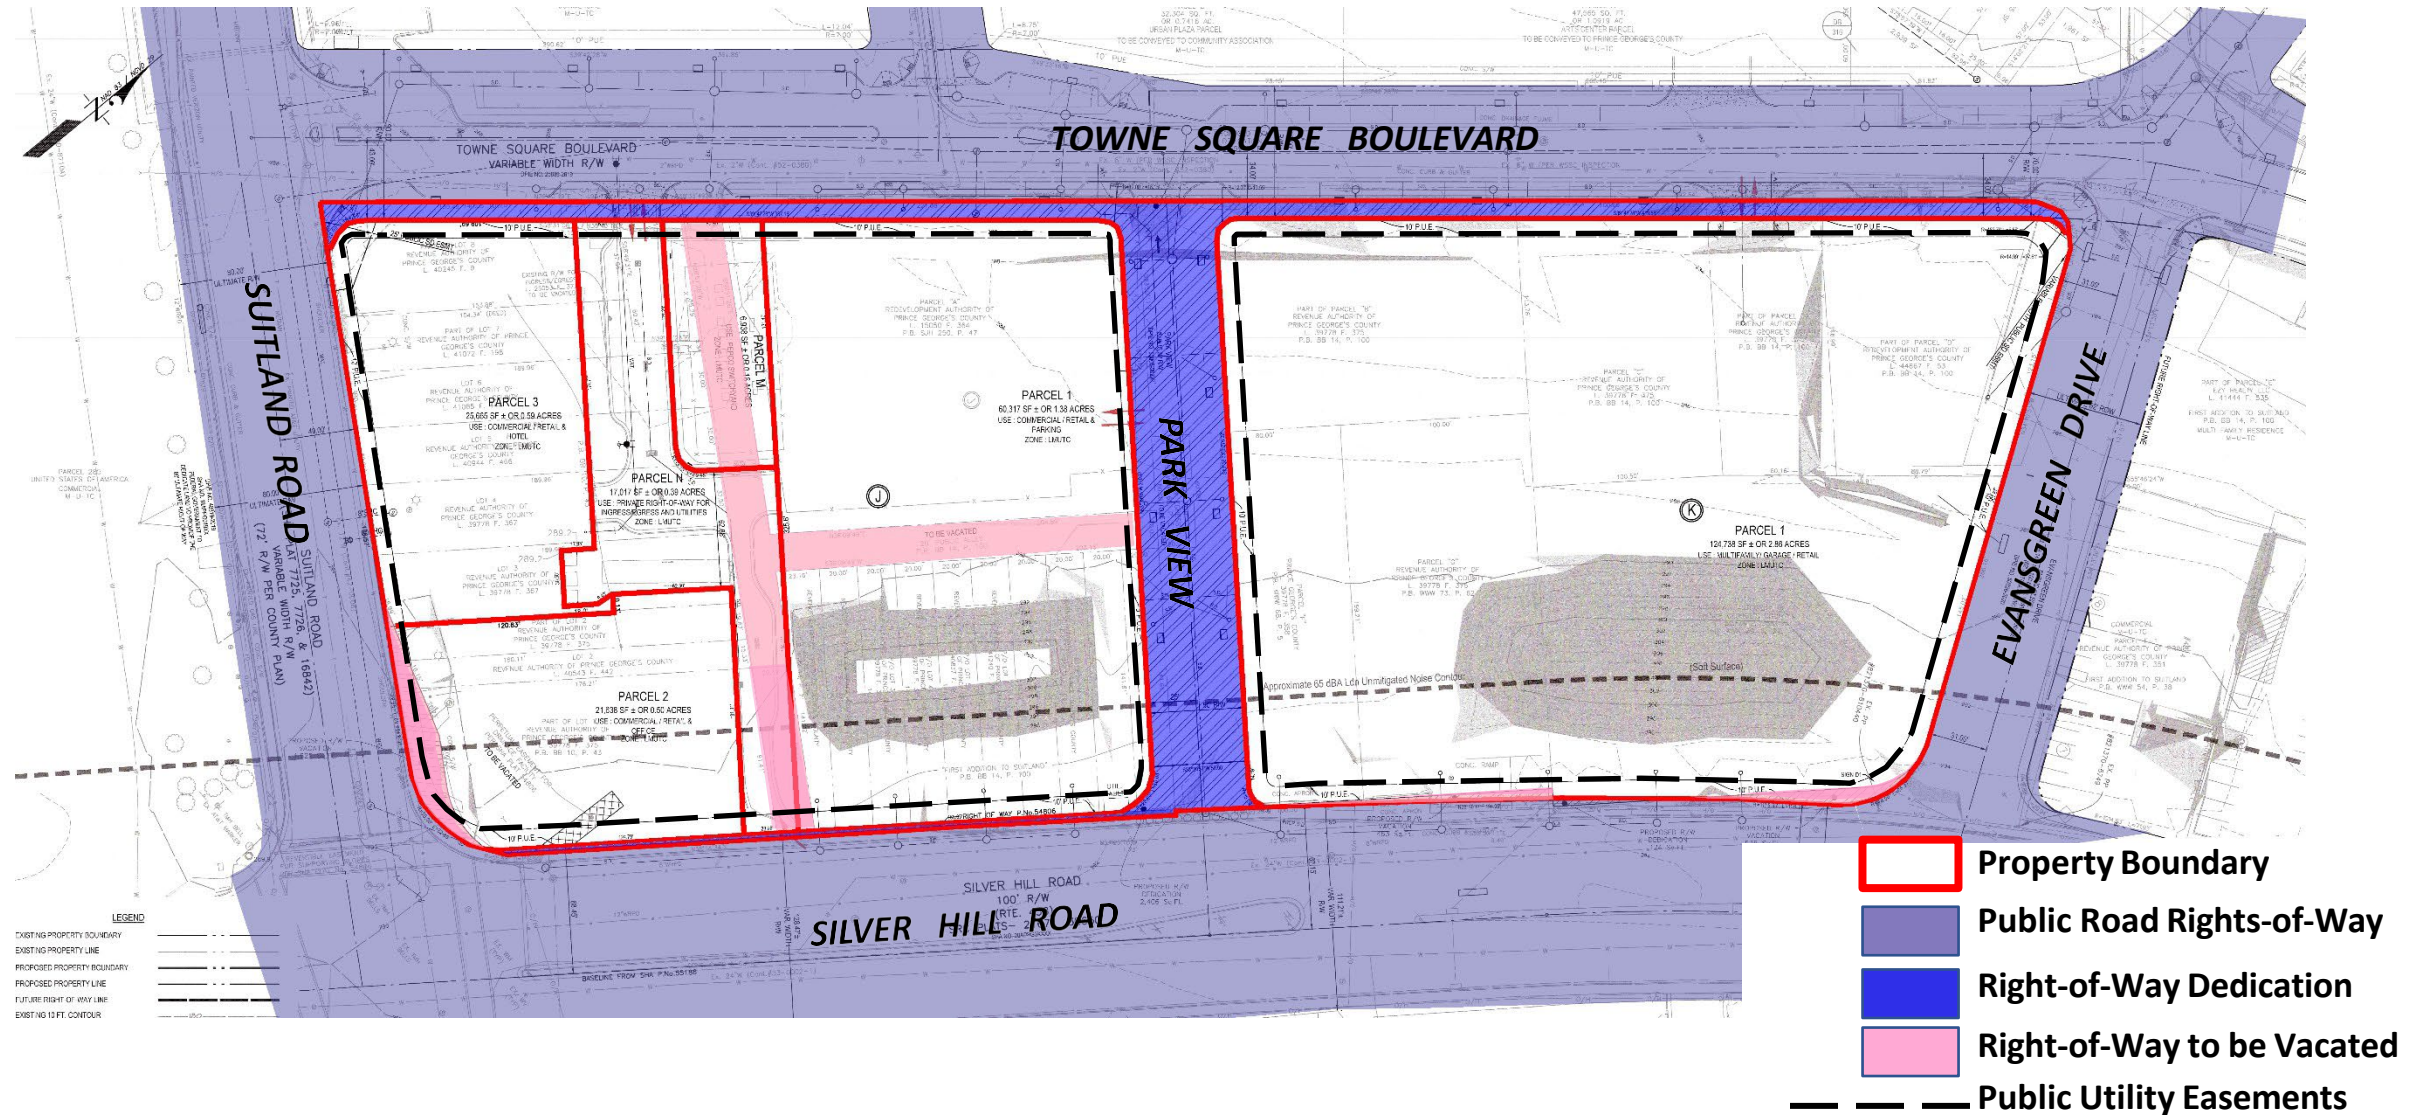

STAFF RECOMMENDATION

APPROVAL of 1-year extension

Major Issues:

- None

Applicant – Required Mailings:

- N/A