

**ITEM:**


**CASE: CDP-0101-03**

# **CENTRAL WHOLESALERS AT TOWN CENTER BUSINESS CAMPUS**


**THE PRINCE GEORGE'S COUNTY PLANNING DEPARTMENT**




# GENERAL LOCATION MAP

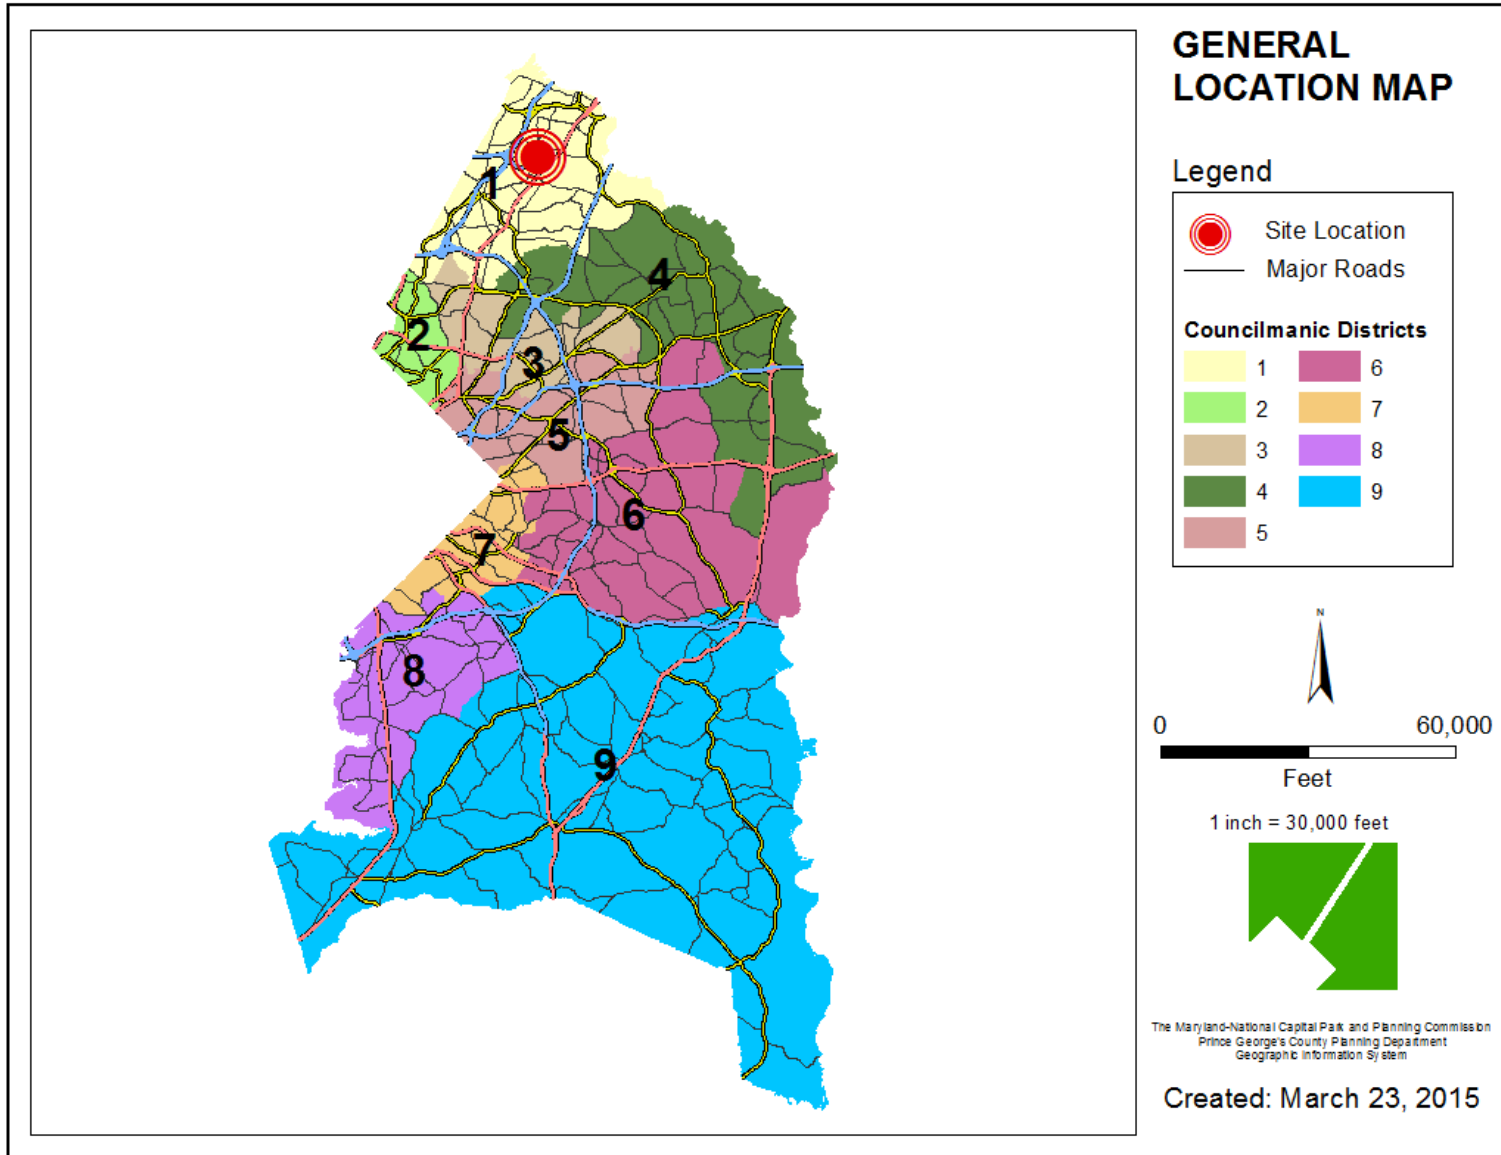

# SITE VICINITY

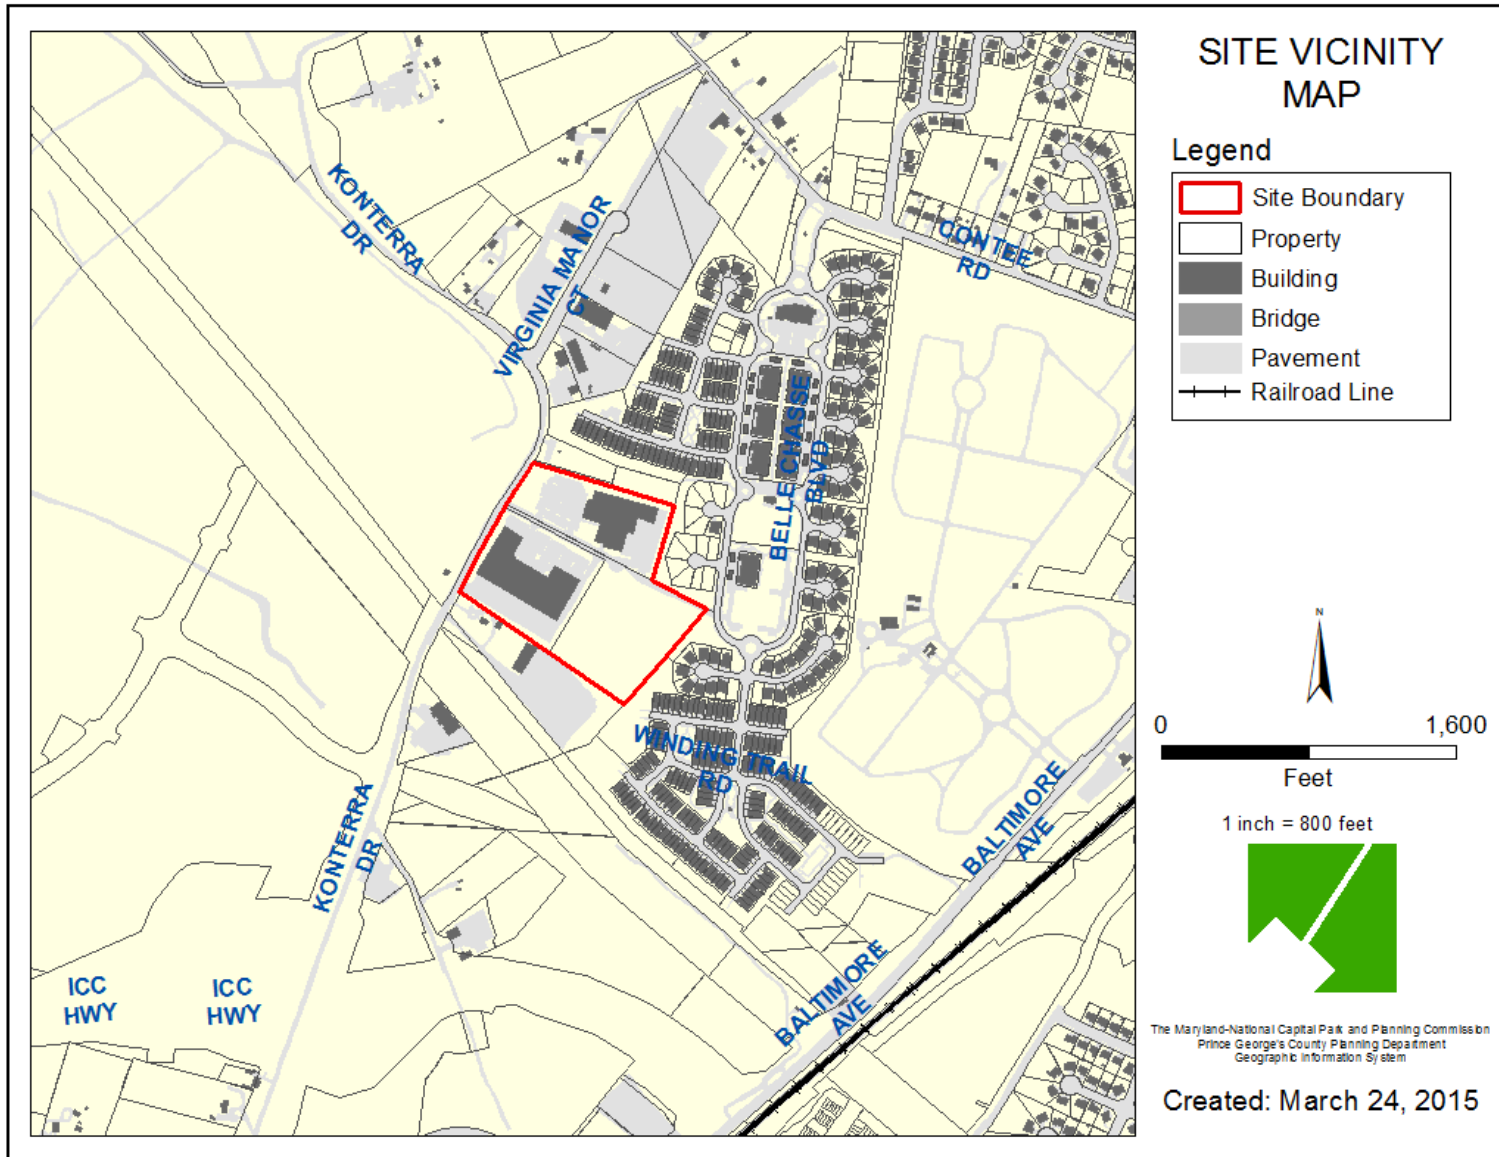


# ZONING MAP

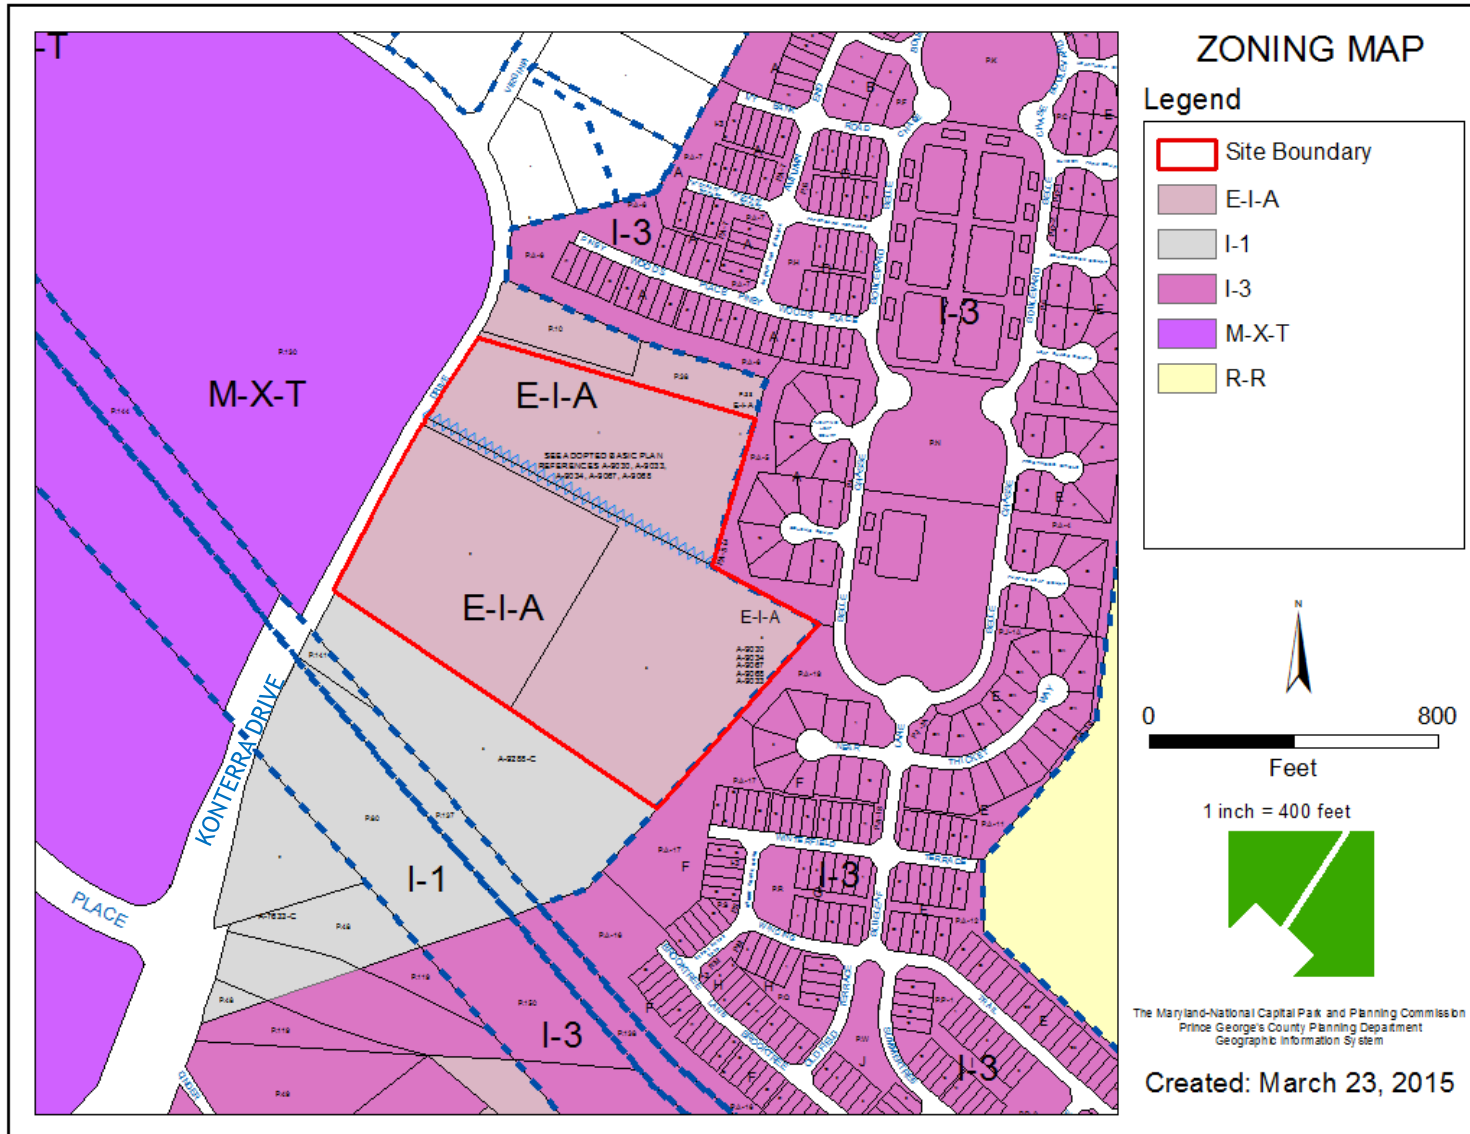




# AERIAL MAP

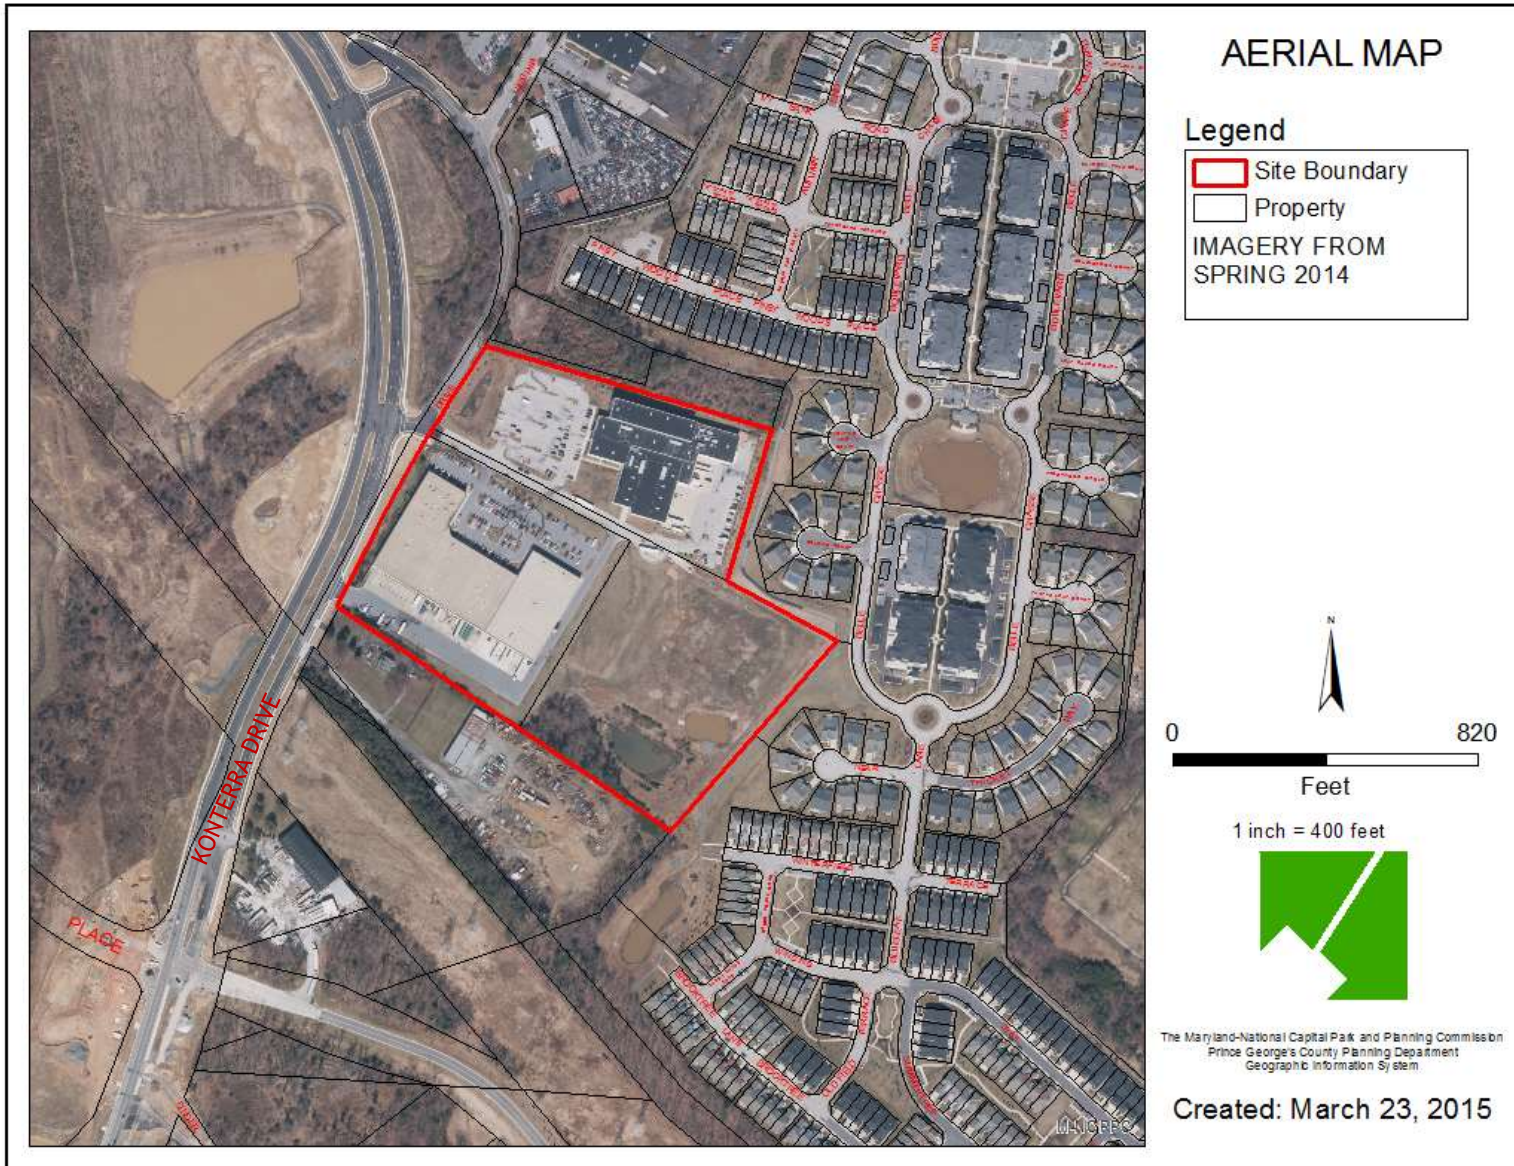


# SITE MAP

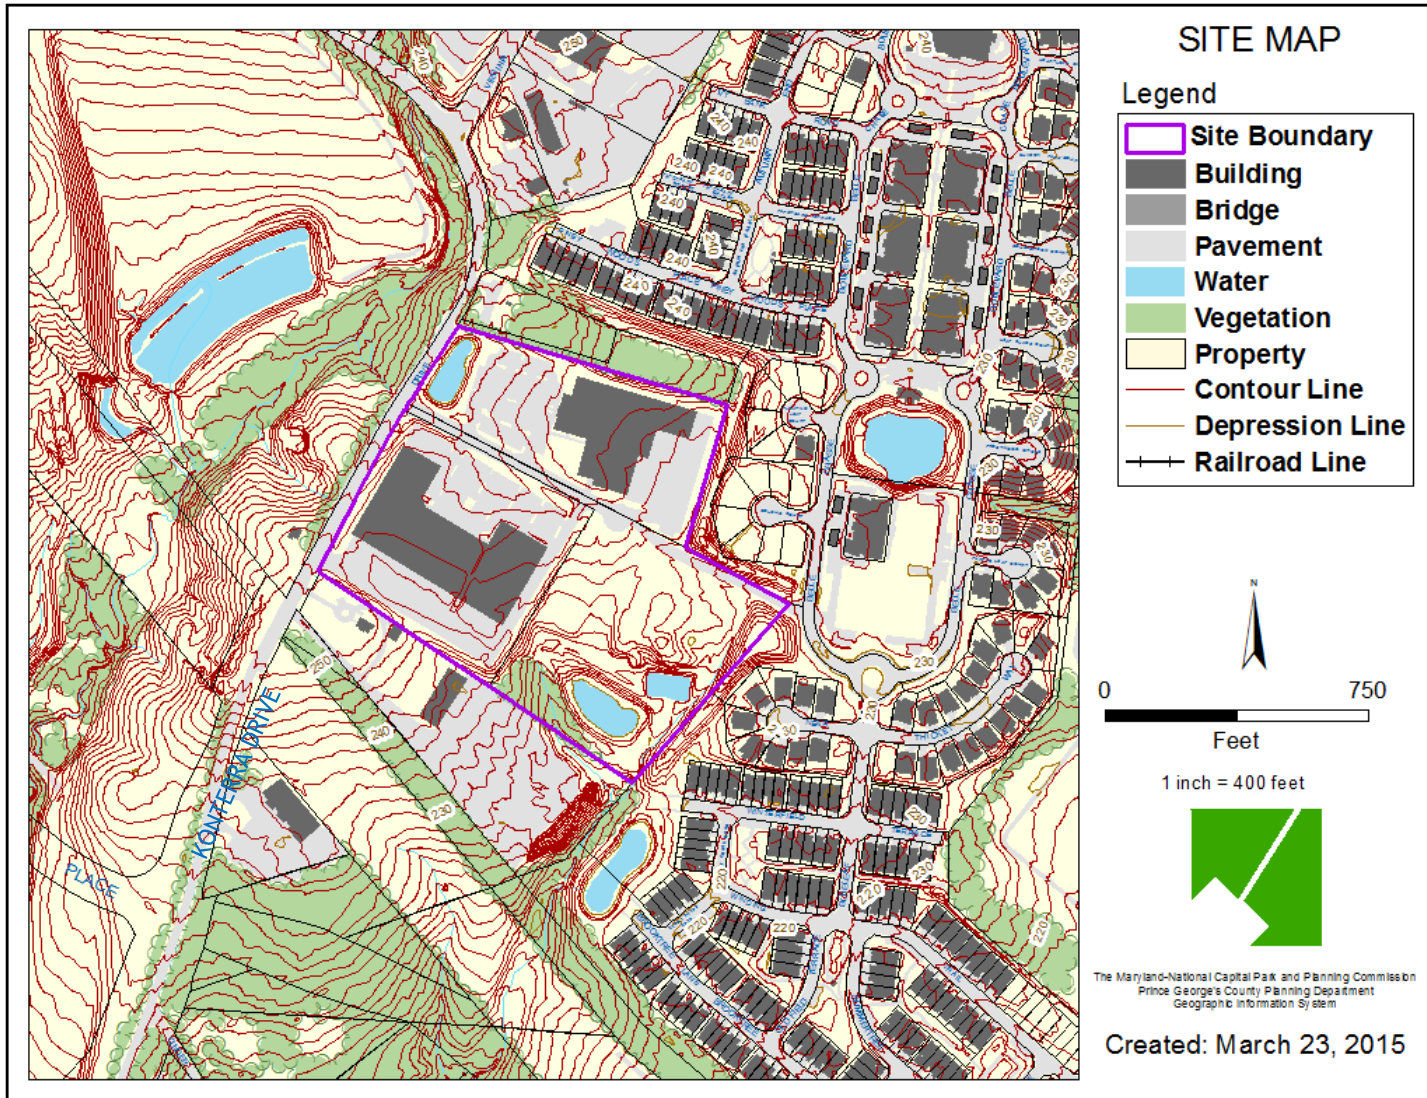



# MASTER PLAN RIGHT-OF-WAY MAP

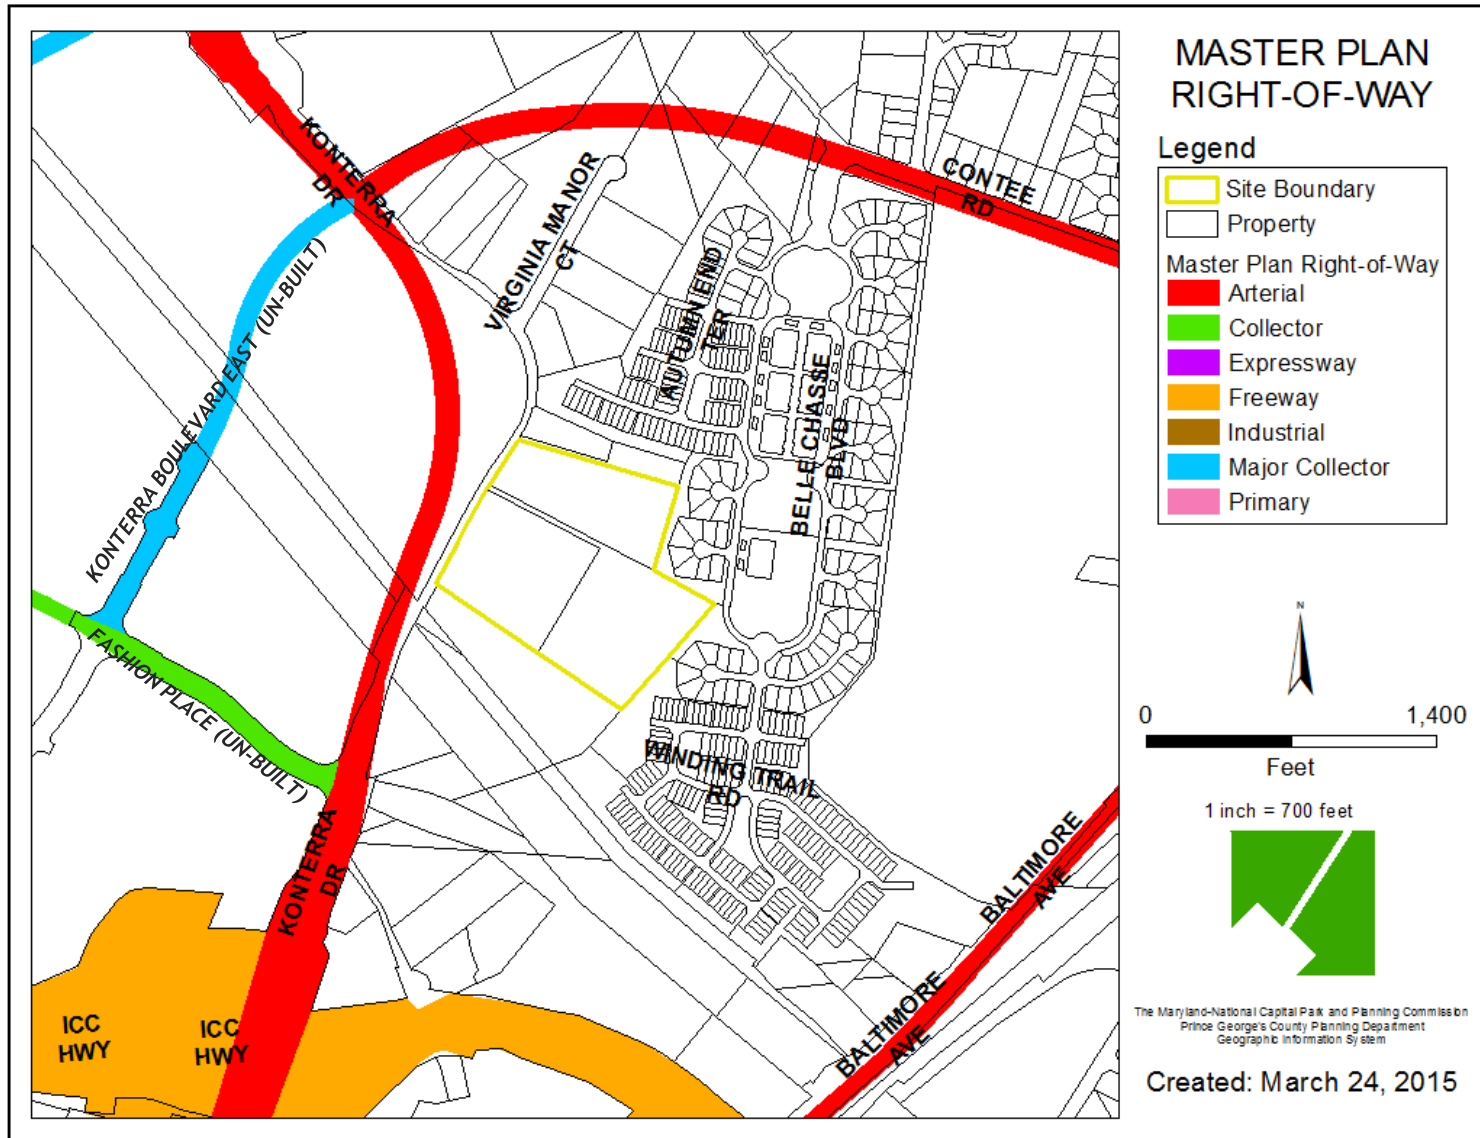


# BIRD'S-EYE VIEW WITH APPROXIMATE SITE BOUNDARY OUTLINED





# COMPREHENSIVE DESIGN PLAN

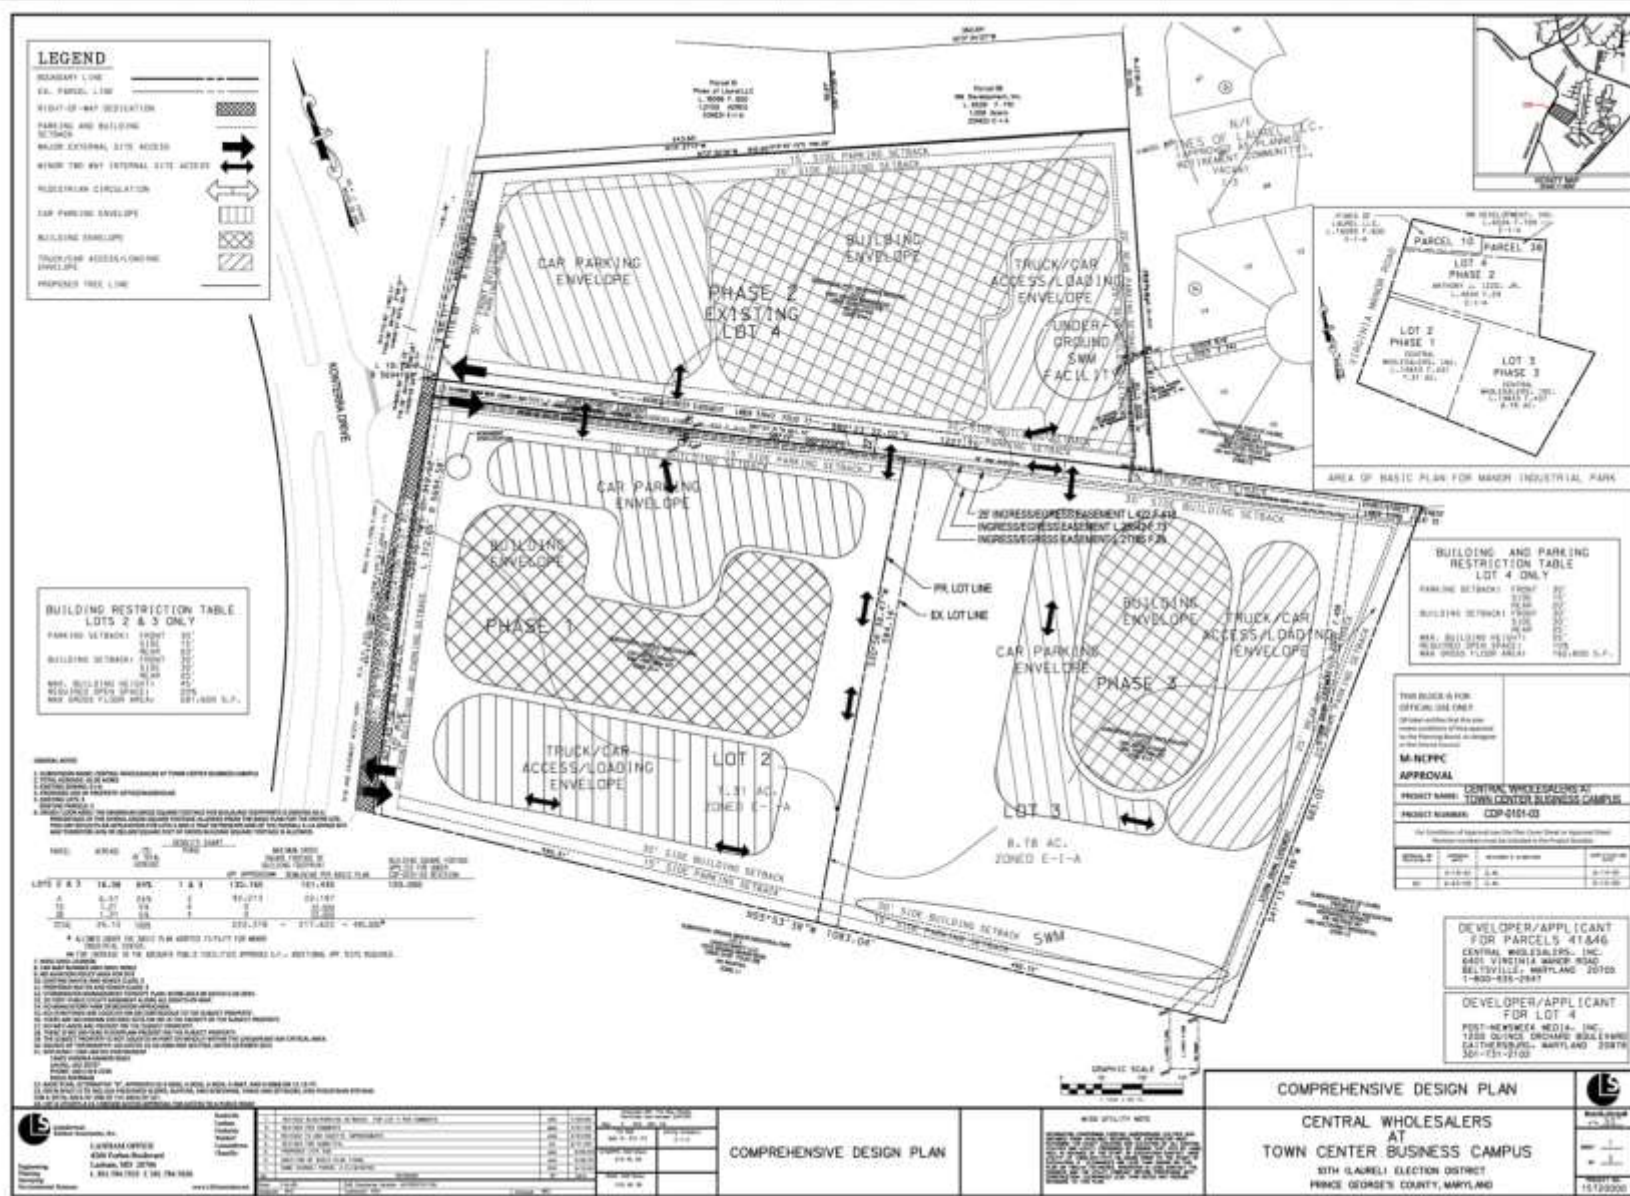

# ILLUSTRATIVE PLAN





## ILLUSTRATIVE BUILDING ELEVATIONS

