


ITEM: 12-13


CASE: DSP-13031 & CP-13006

BEYOND RESTAURANT


GENERAL LOCATION MAP

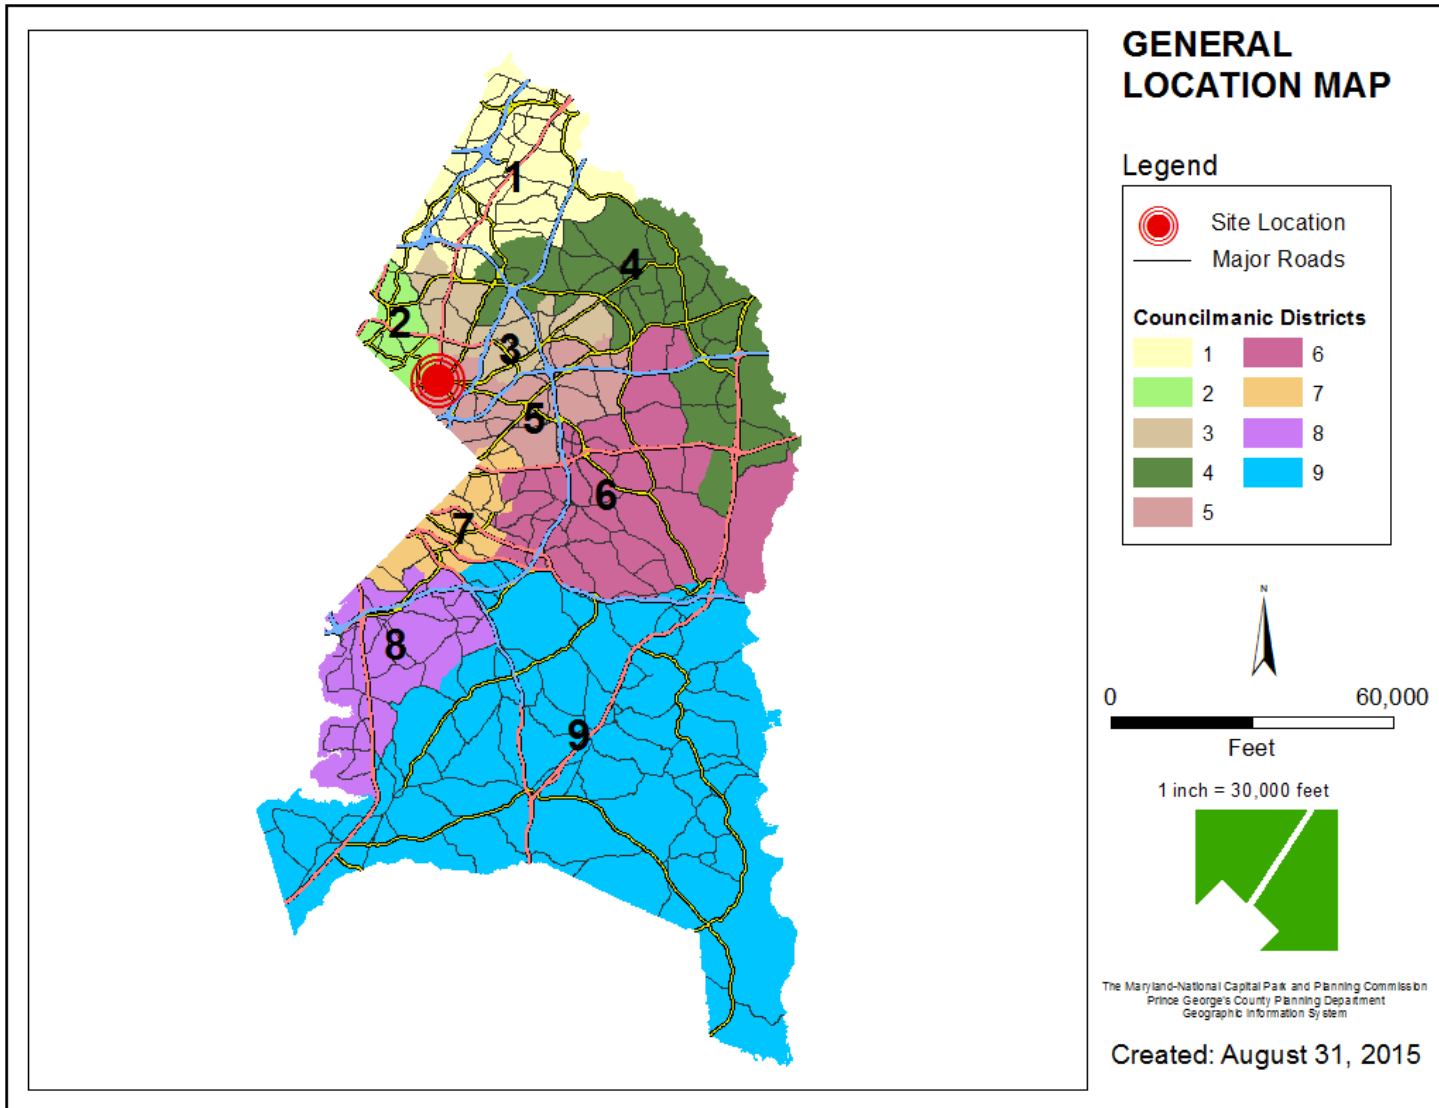


SITE VICINITY

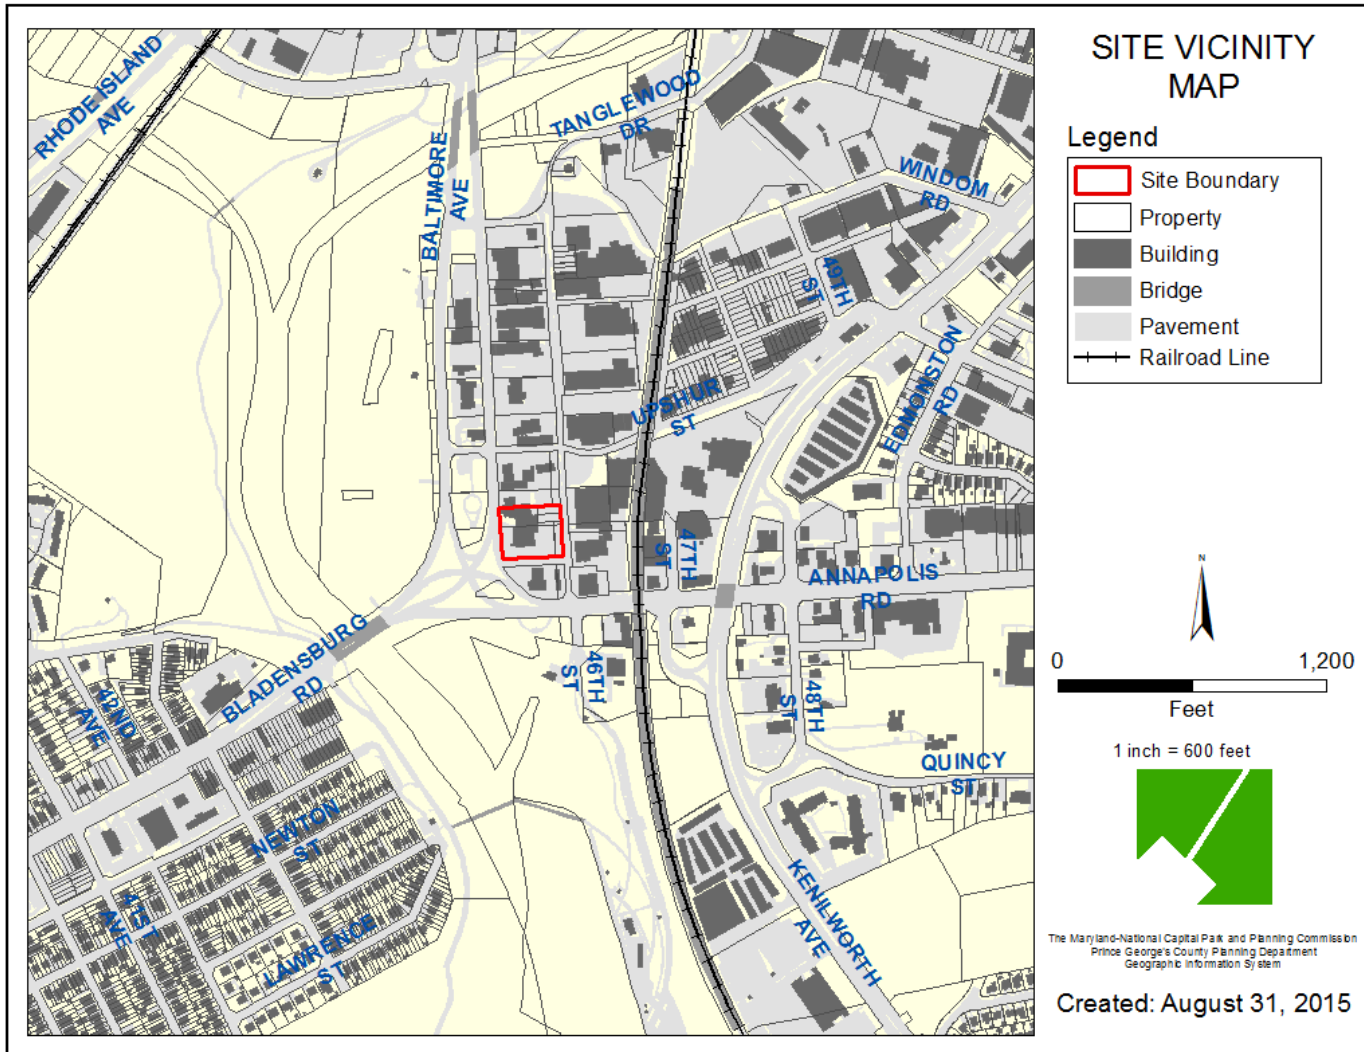


ZONING MAP

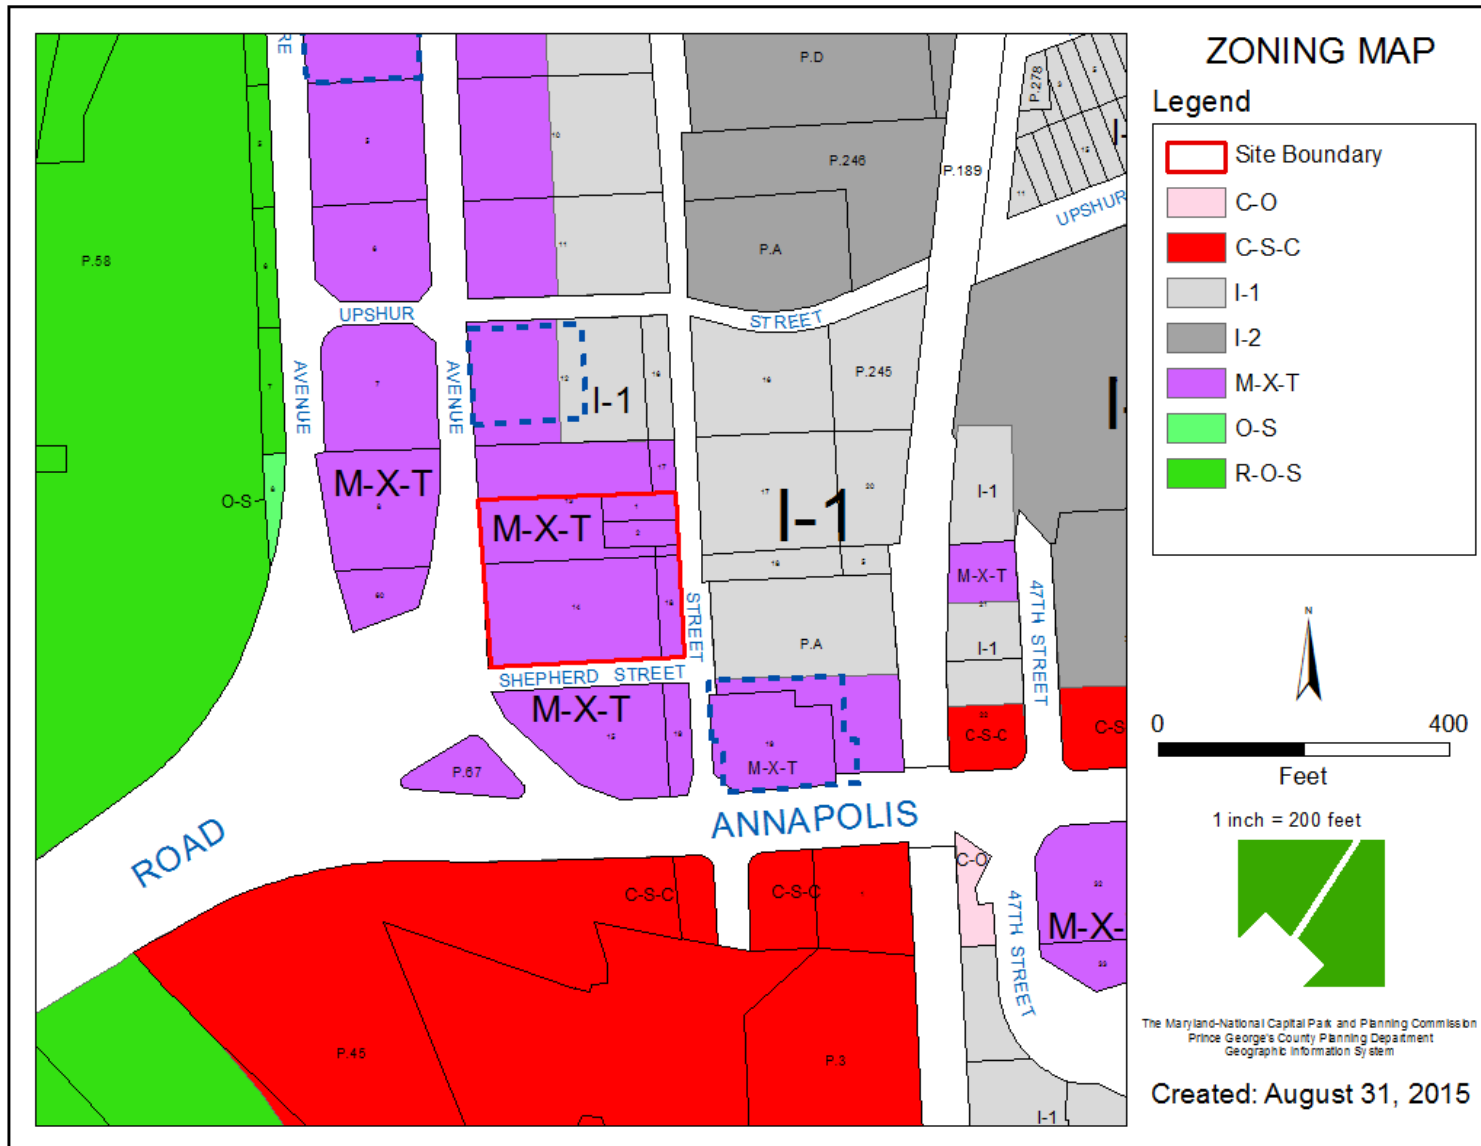


OVERLAY MAP

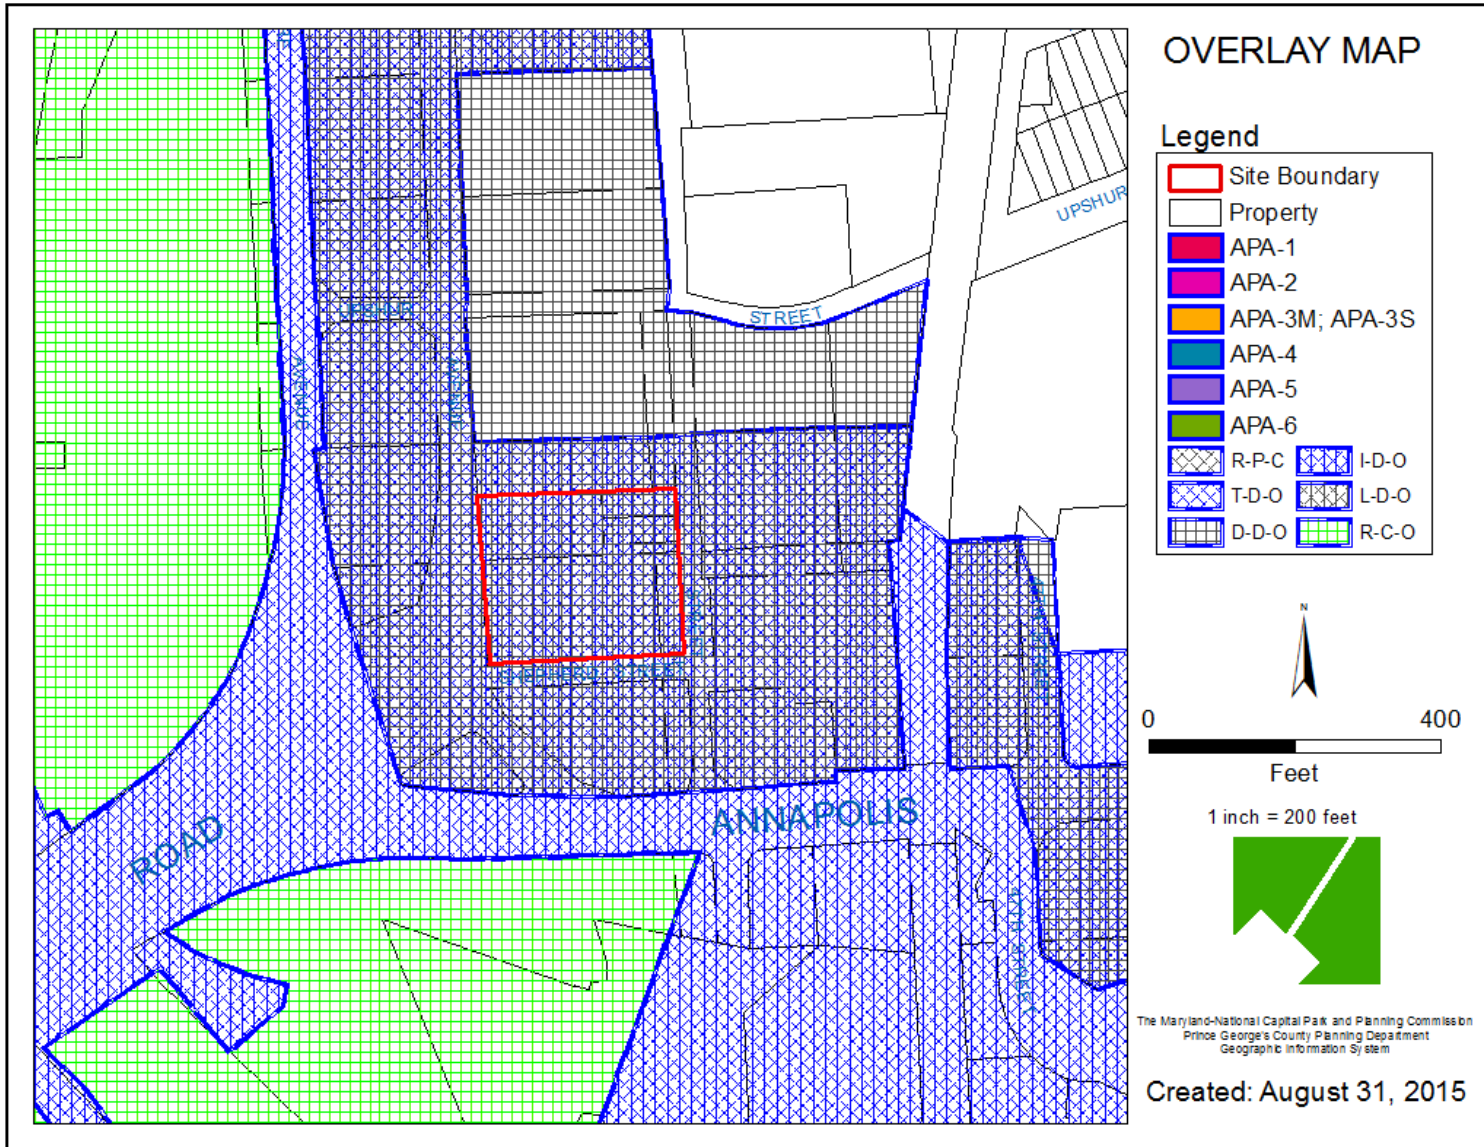


AERIAL MAP

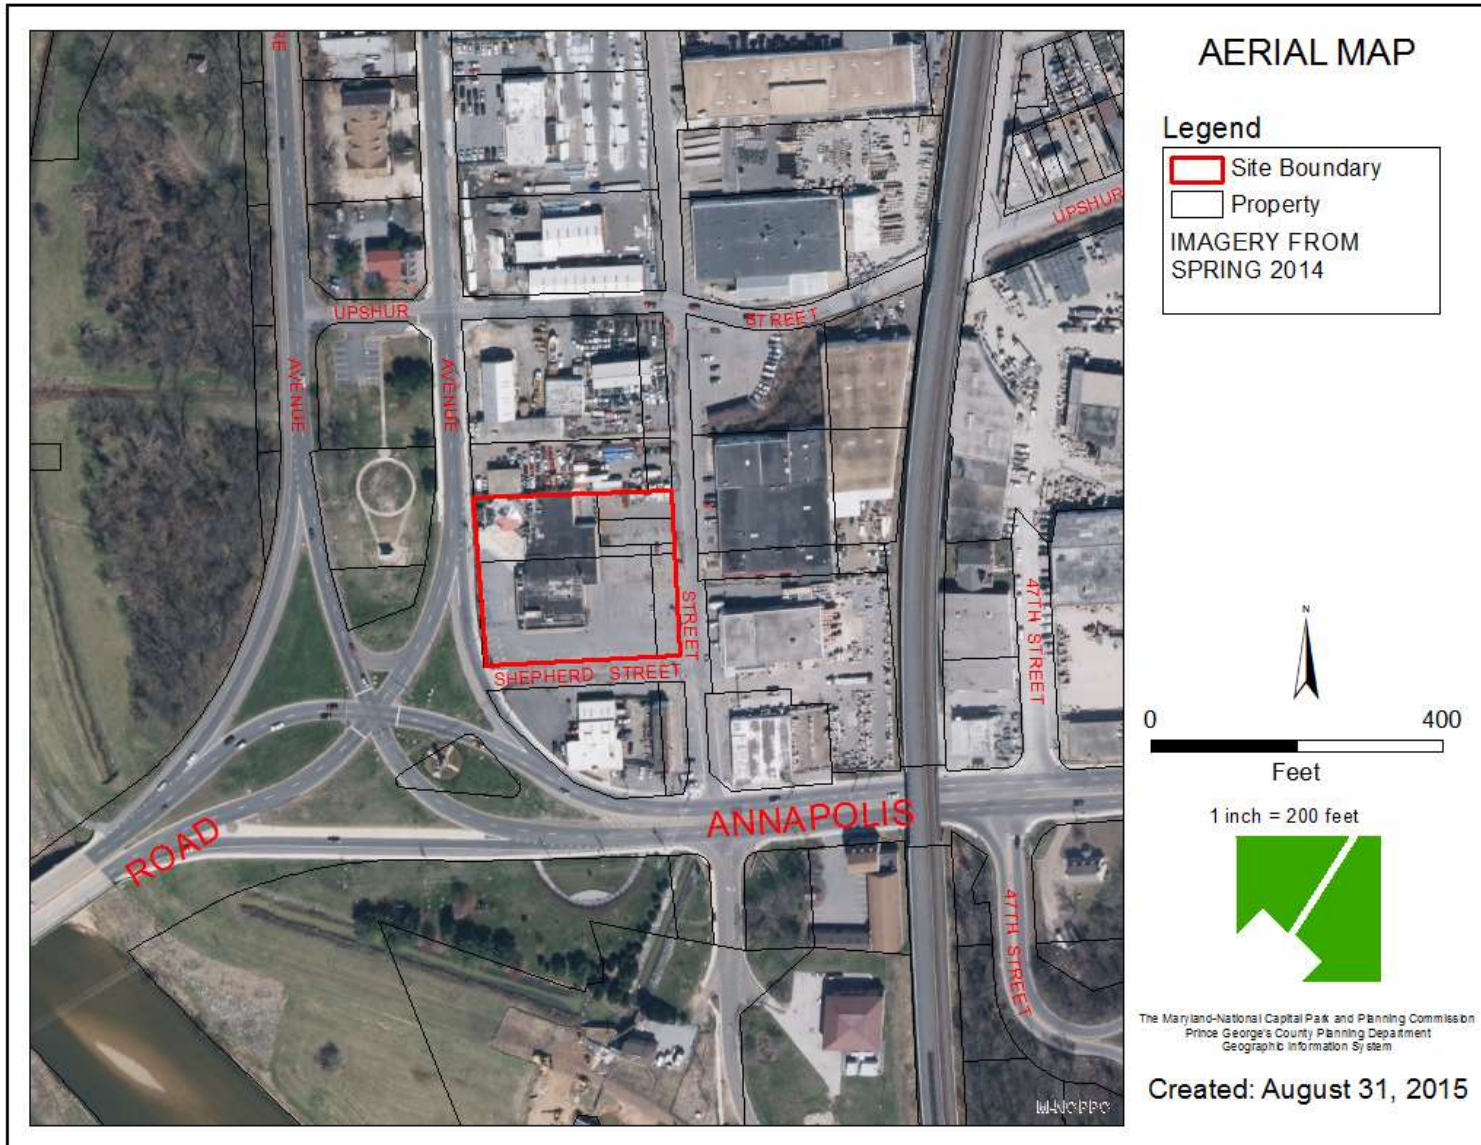


SITE MAP

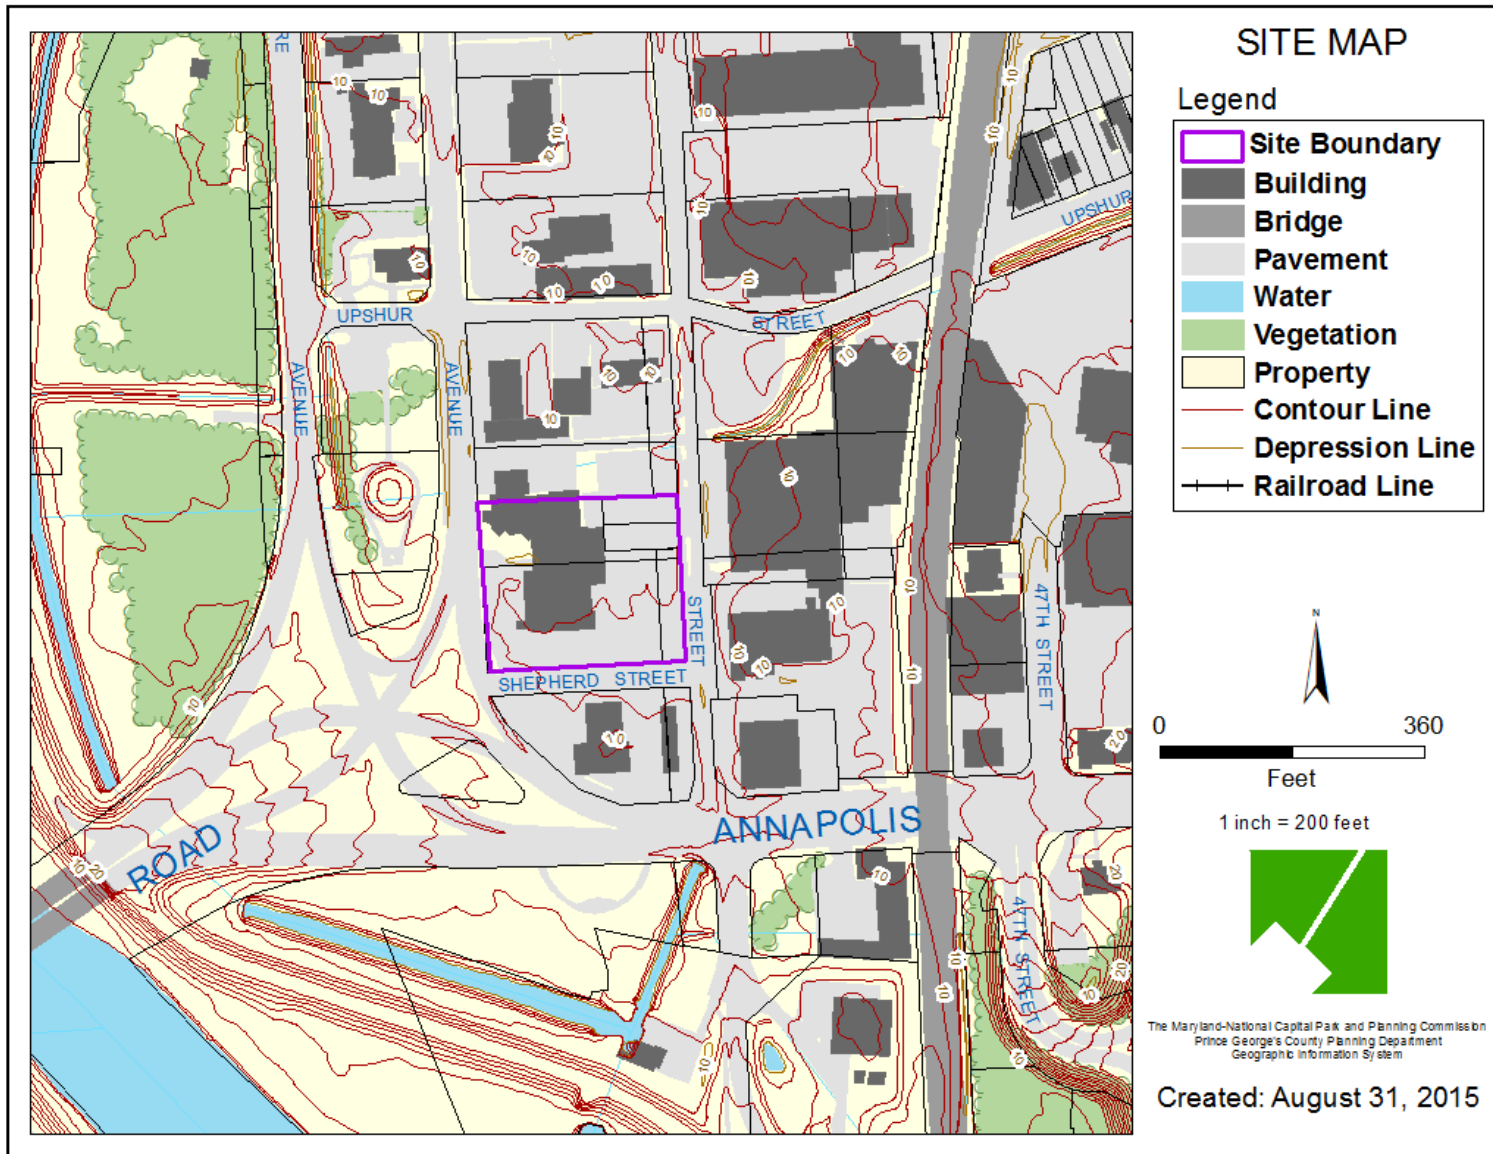


MASTER PLAN RIGHT-OF-WAY MAP

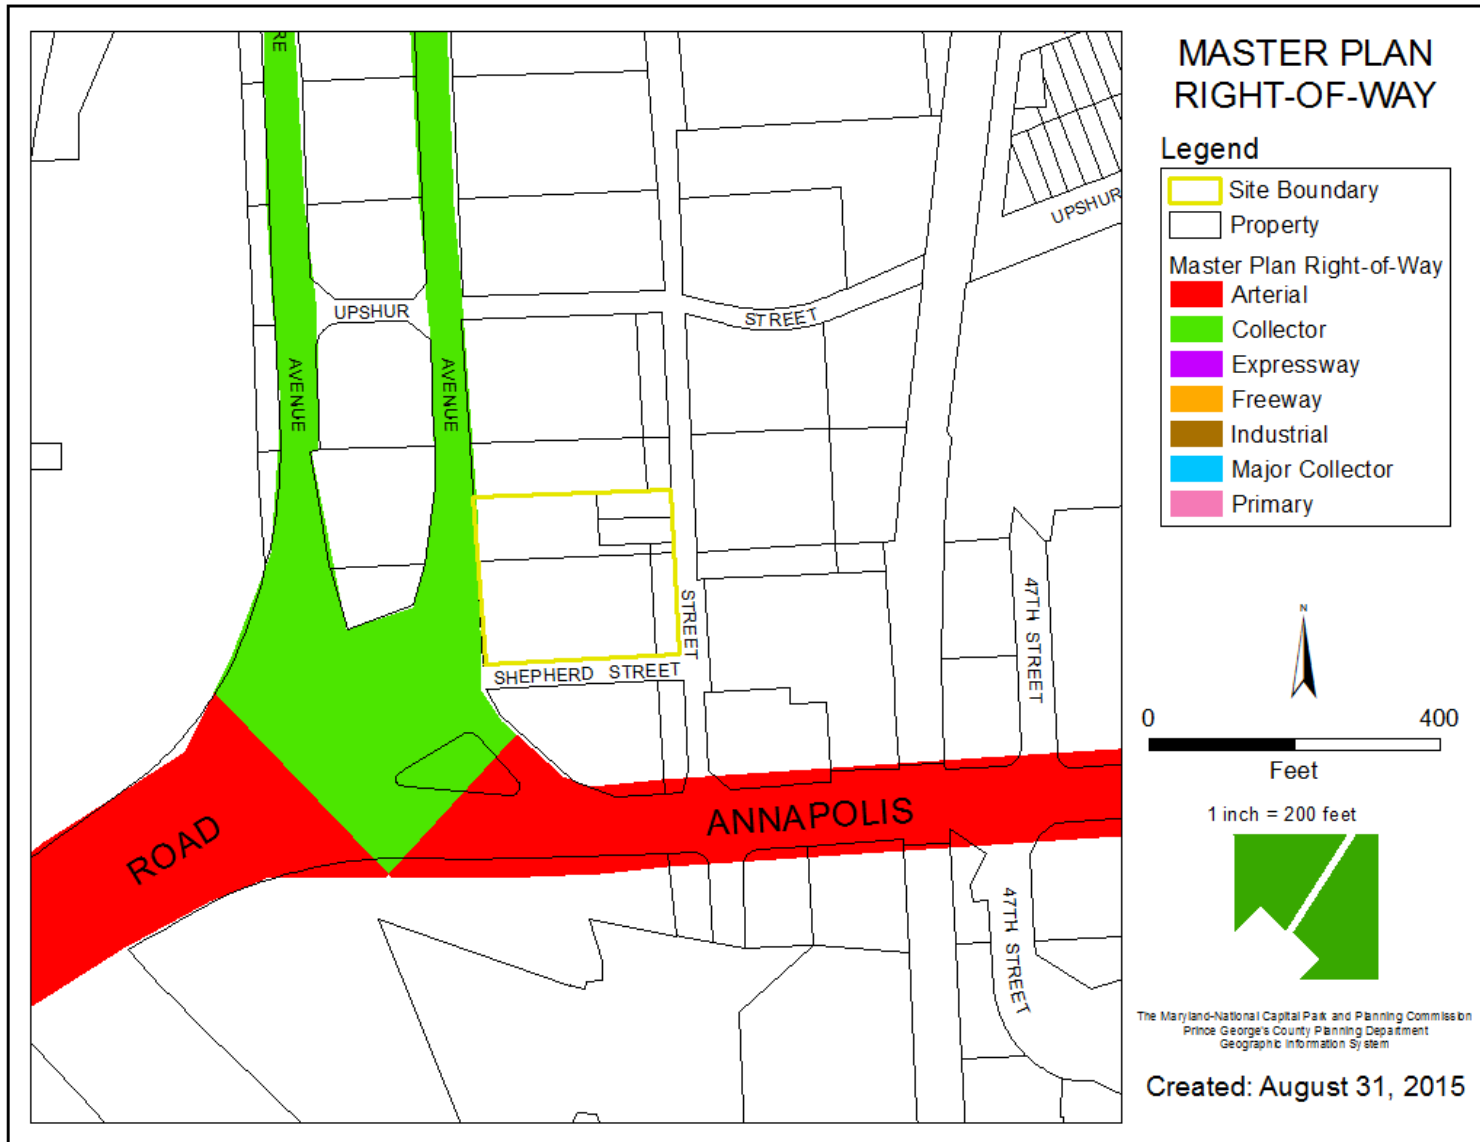

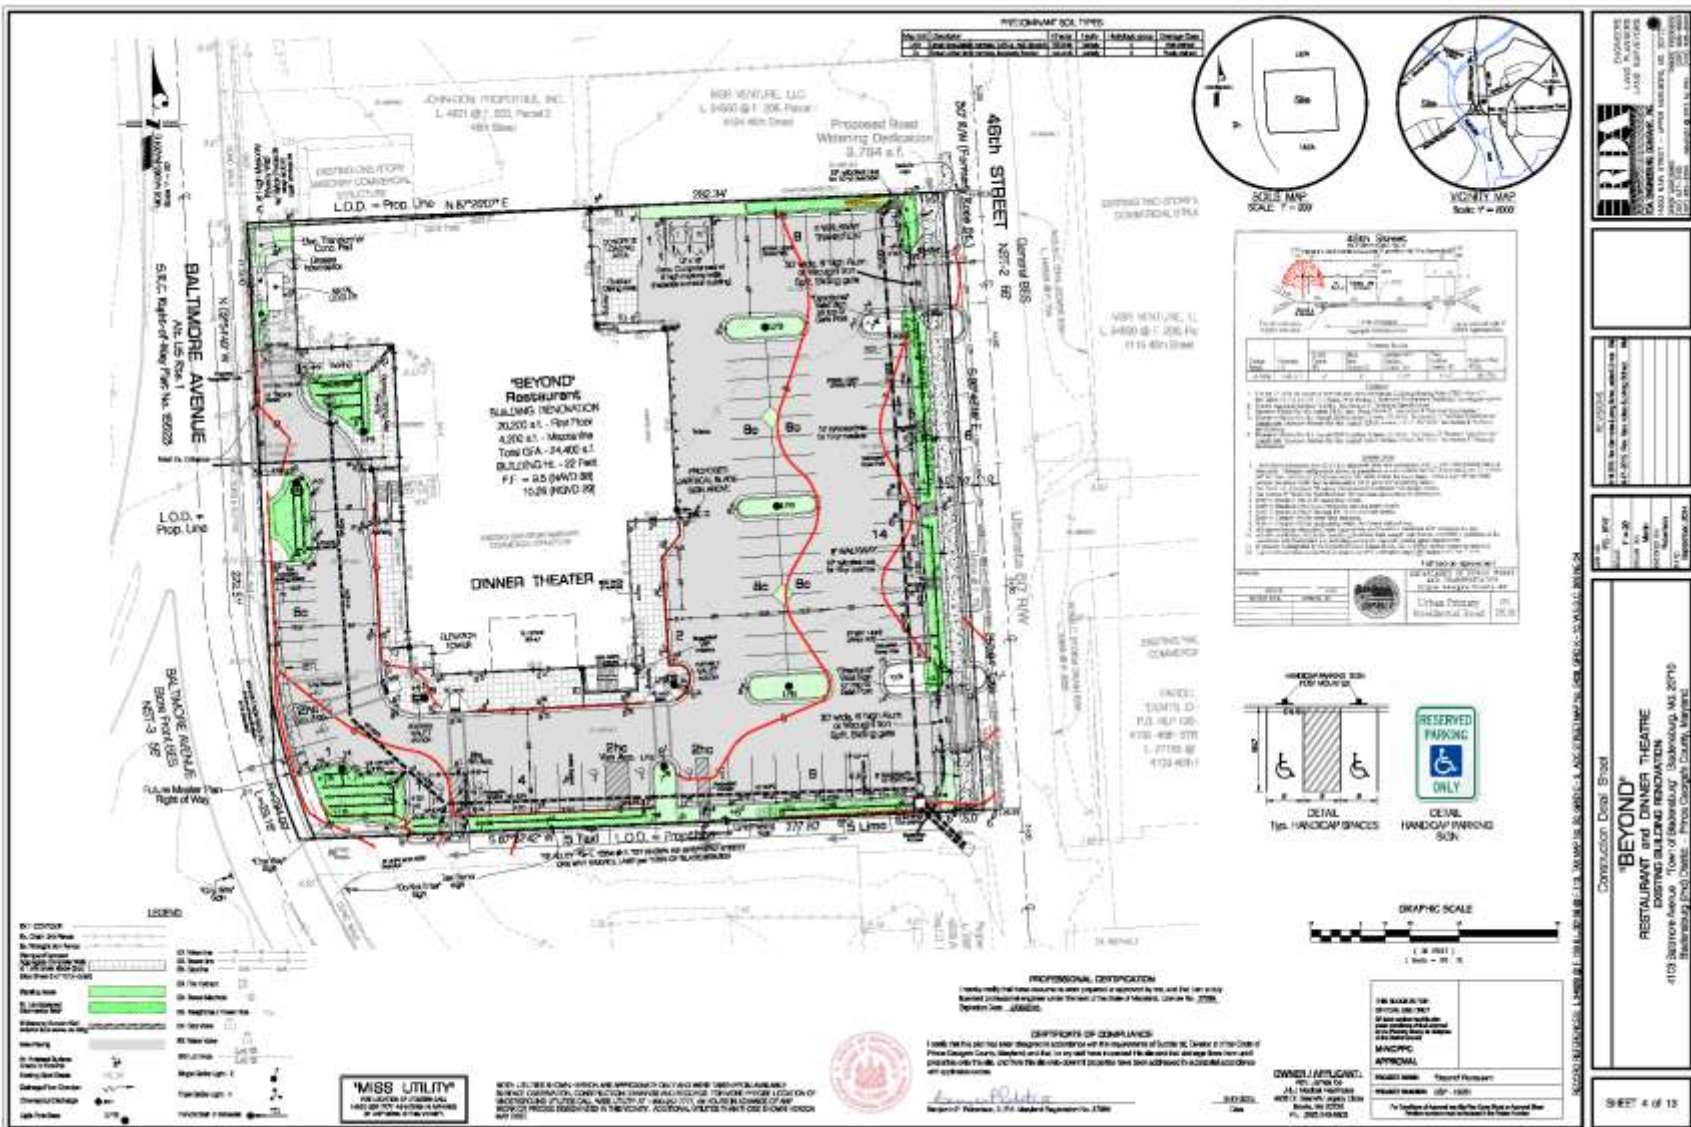

LANDSCAPE PLAN

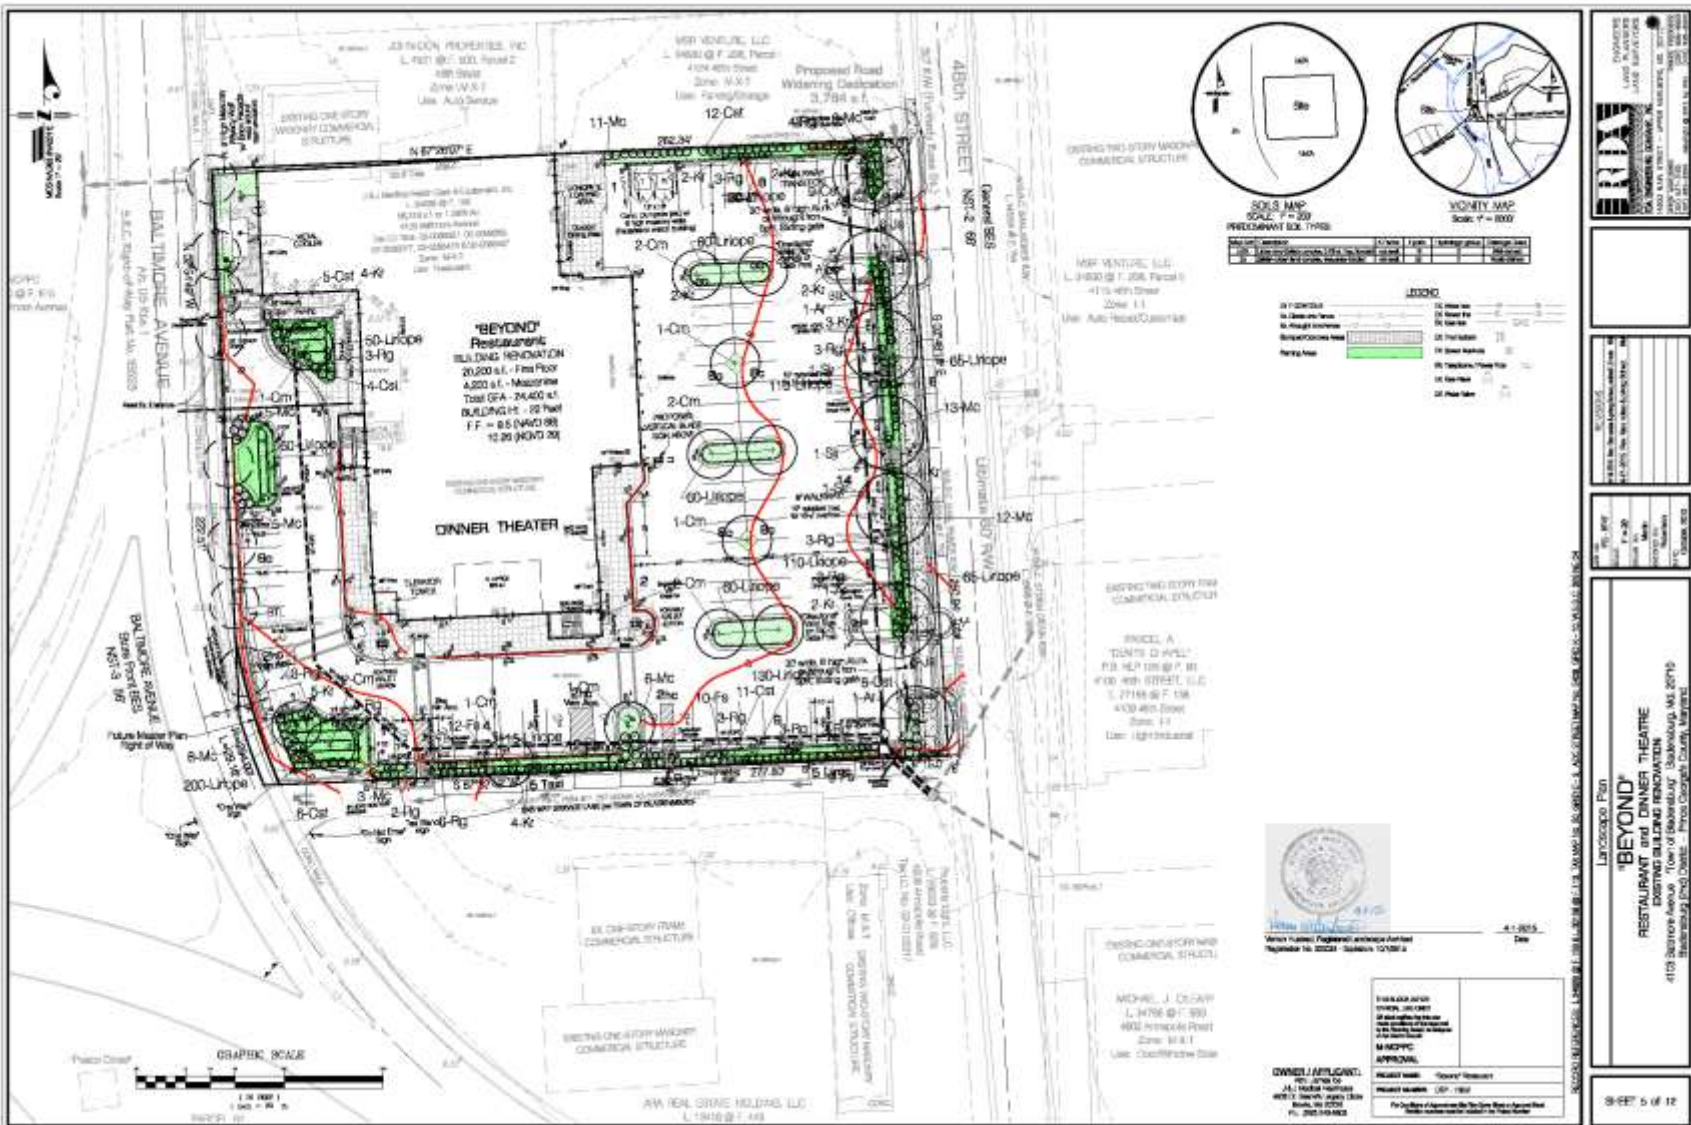



ELEVATIONS EXISTING BUILDING


2 EAST ELEVATION		SCALE: N.T.S.	BEYOND RESTAURANT • DINNER THEATER EXISTING BUILDING RENOVATION 4103 BALTIMORE AVE. N.W. 2ND DISTRICT PRINCE GEORGES COUNTY, MARYLAND
3 SOUTH ELEVATION		SCALE: N.T.S.	DRD THE DESIGN REVIEW DIVISION 1
4 WEST ELEVATION		SCALE: N.T.S.	EXISTING PHOTOS

ELEVATIONS GREEN VERSION






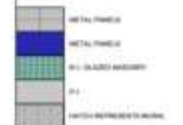

BEYOND
RESTAURANT • DINNER THEATER
EXISTING BUILDING RENOVATION
2ND DISTRICT, PRINCE GEORGES COUNTY, MARYLAND



NO.	REVISION
1	ISSUED FOR PERMIT
2	ISSUED FOR PERMIT
ELEVATIONS

2C



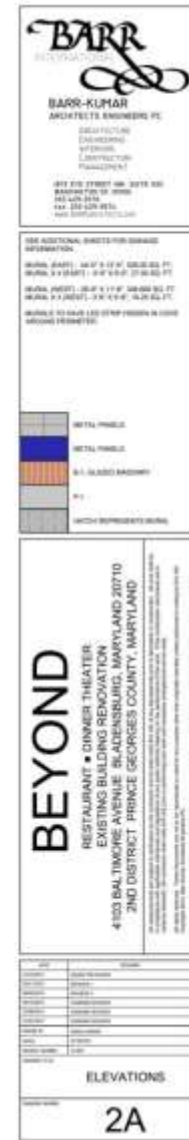




PHOTO FRONT OF EXISTING BUILDING



PHOTO SIDE OF EXISTING BUILDING



PHOTO REAR OF EXISTING BUILDING



PHOTO TO NE ACROSS 46TH STREET



PHOTO TO NW ACROSS ALT US1



PHOTO EAST ALONG SHEPHERD STREET



PHOTO SOUTH ALONG 46TH STREET



PHOTO SHEPHERD STREET EXIT TO ALT US1 RAMP

