


ITEM: 12


CASE: CSP-13001

CABIN BRANCH VILLAGE


GENERAL LOCATION MAP

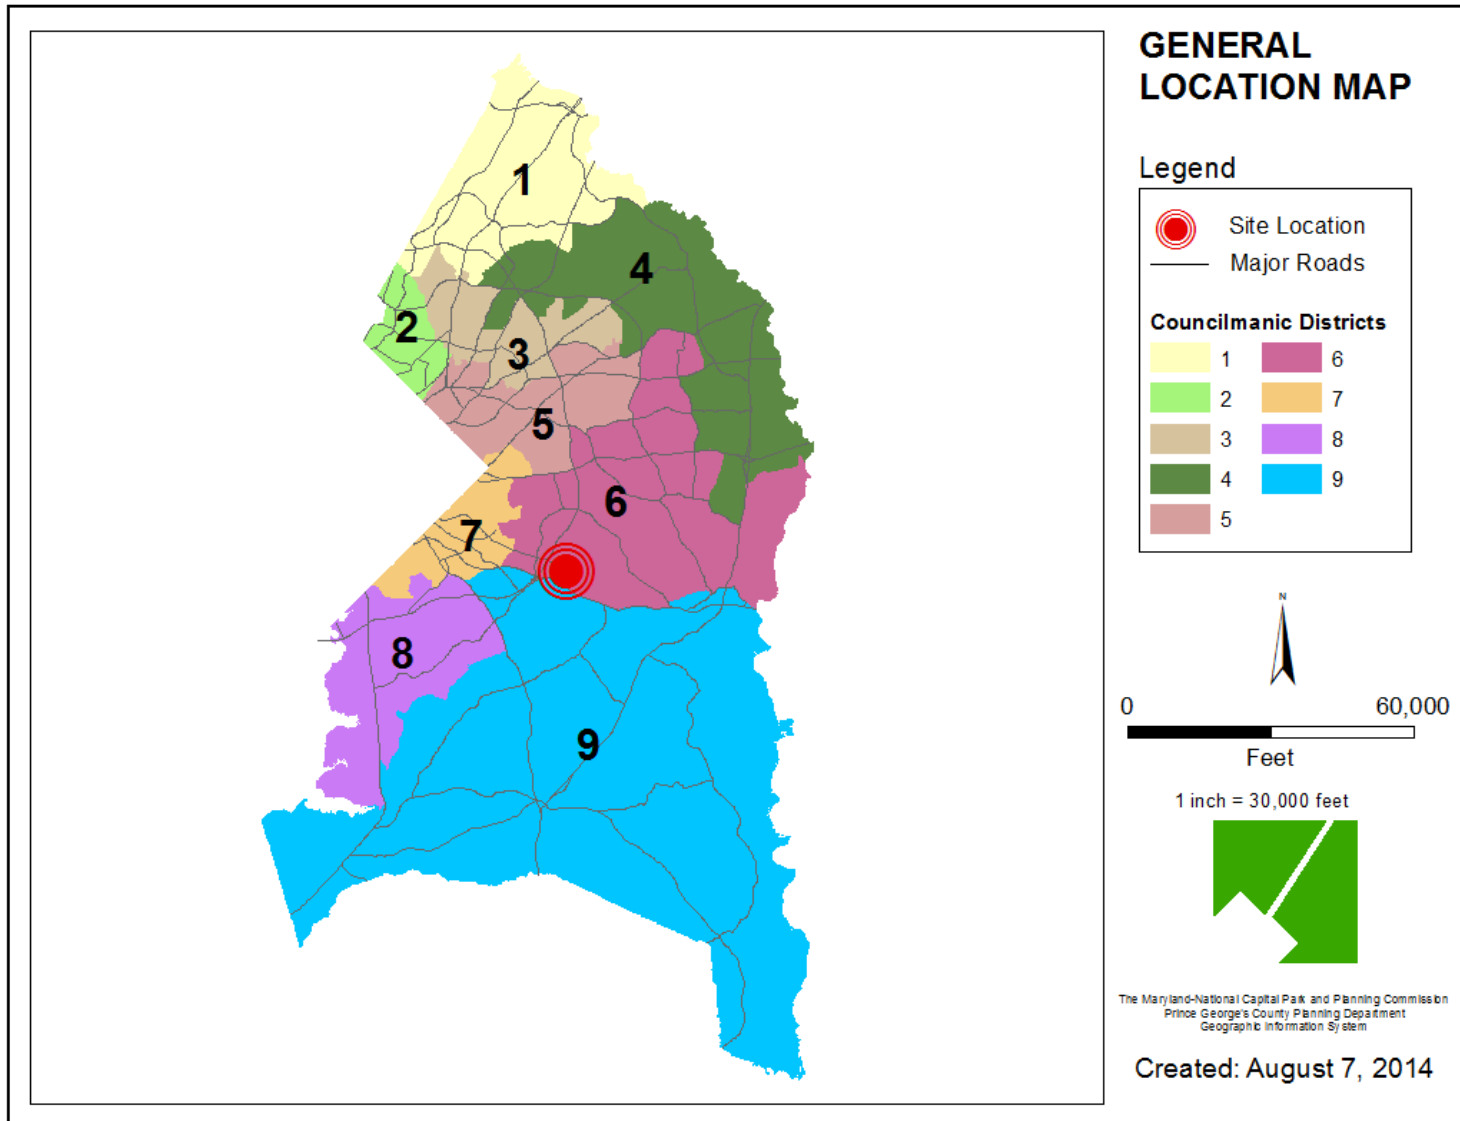


SITE VICINITY

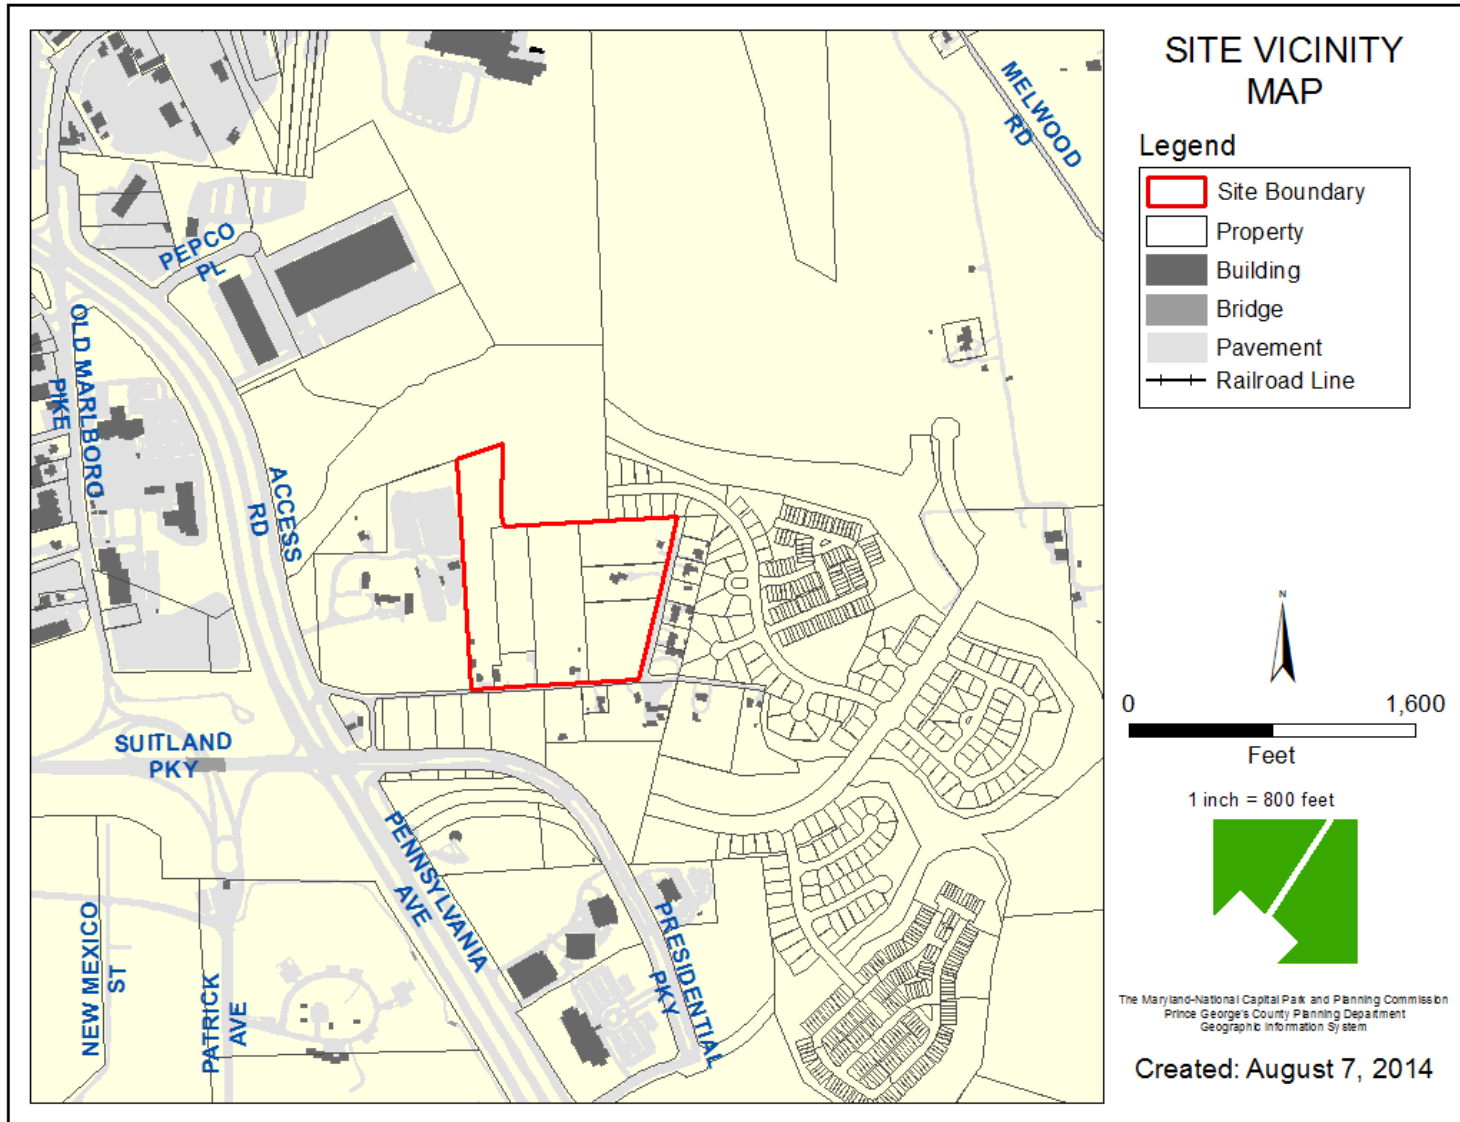


ZONING MAP

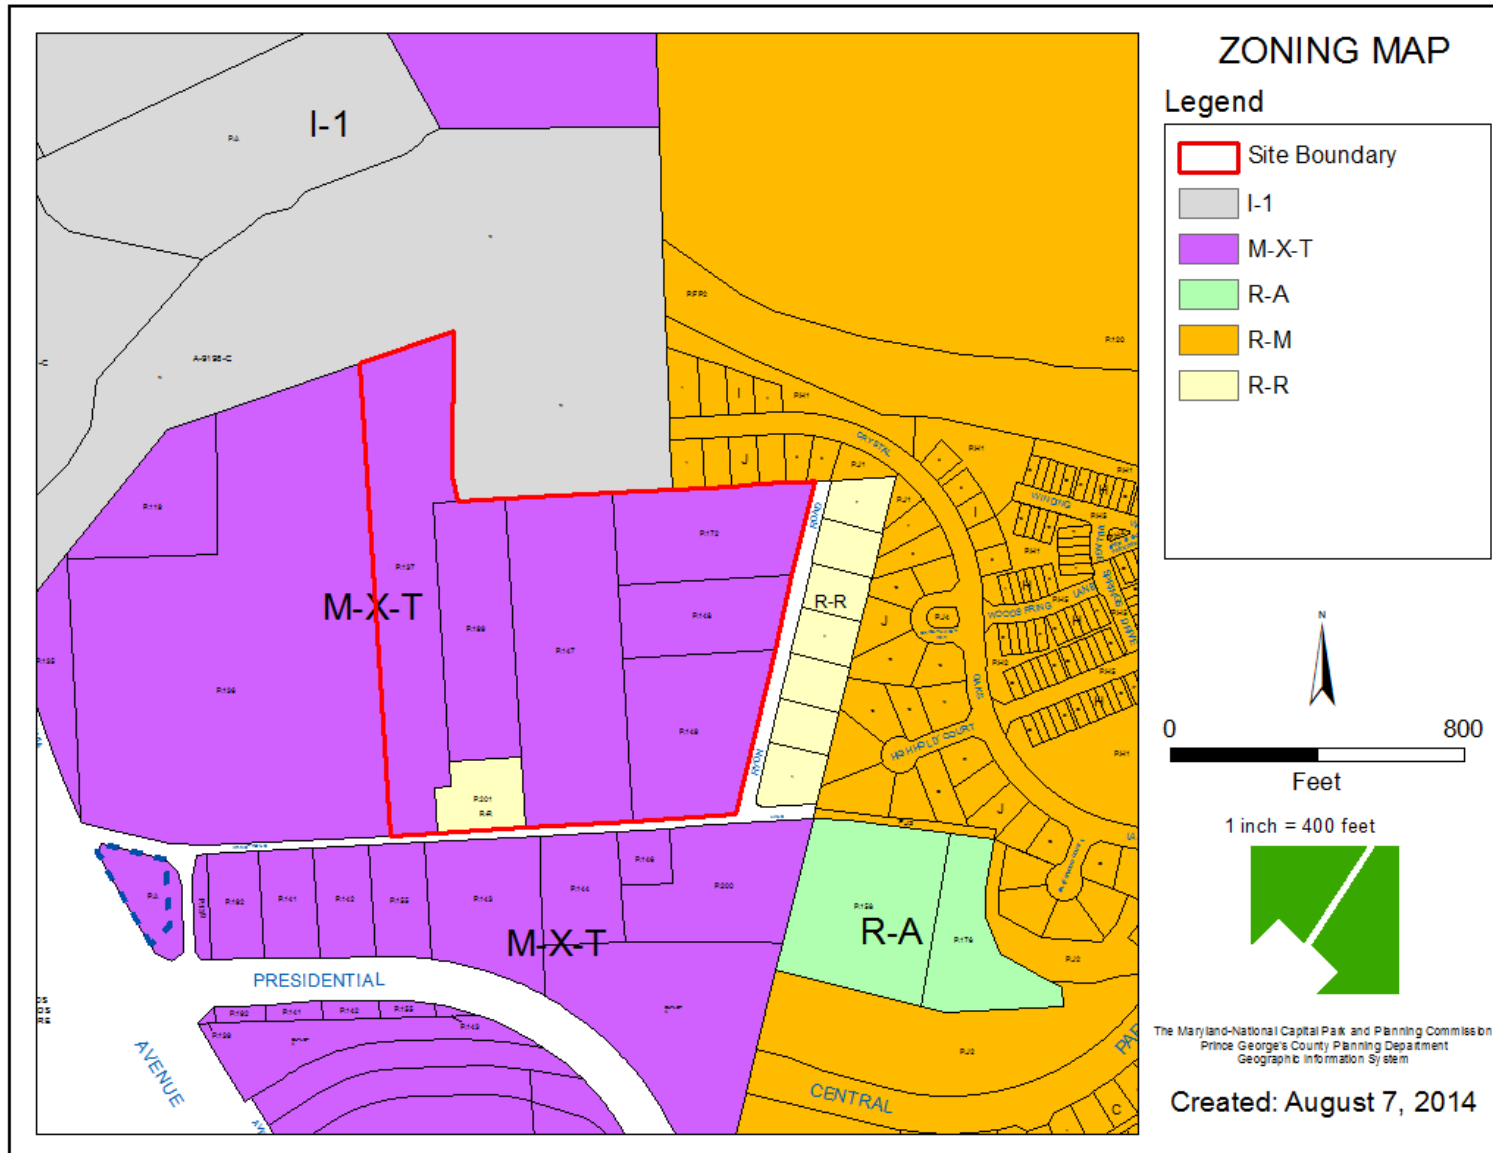


AERIAL MAP

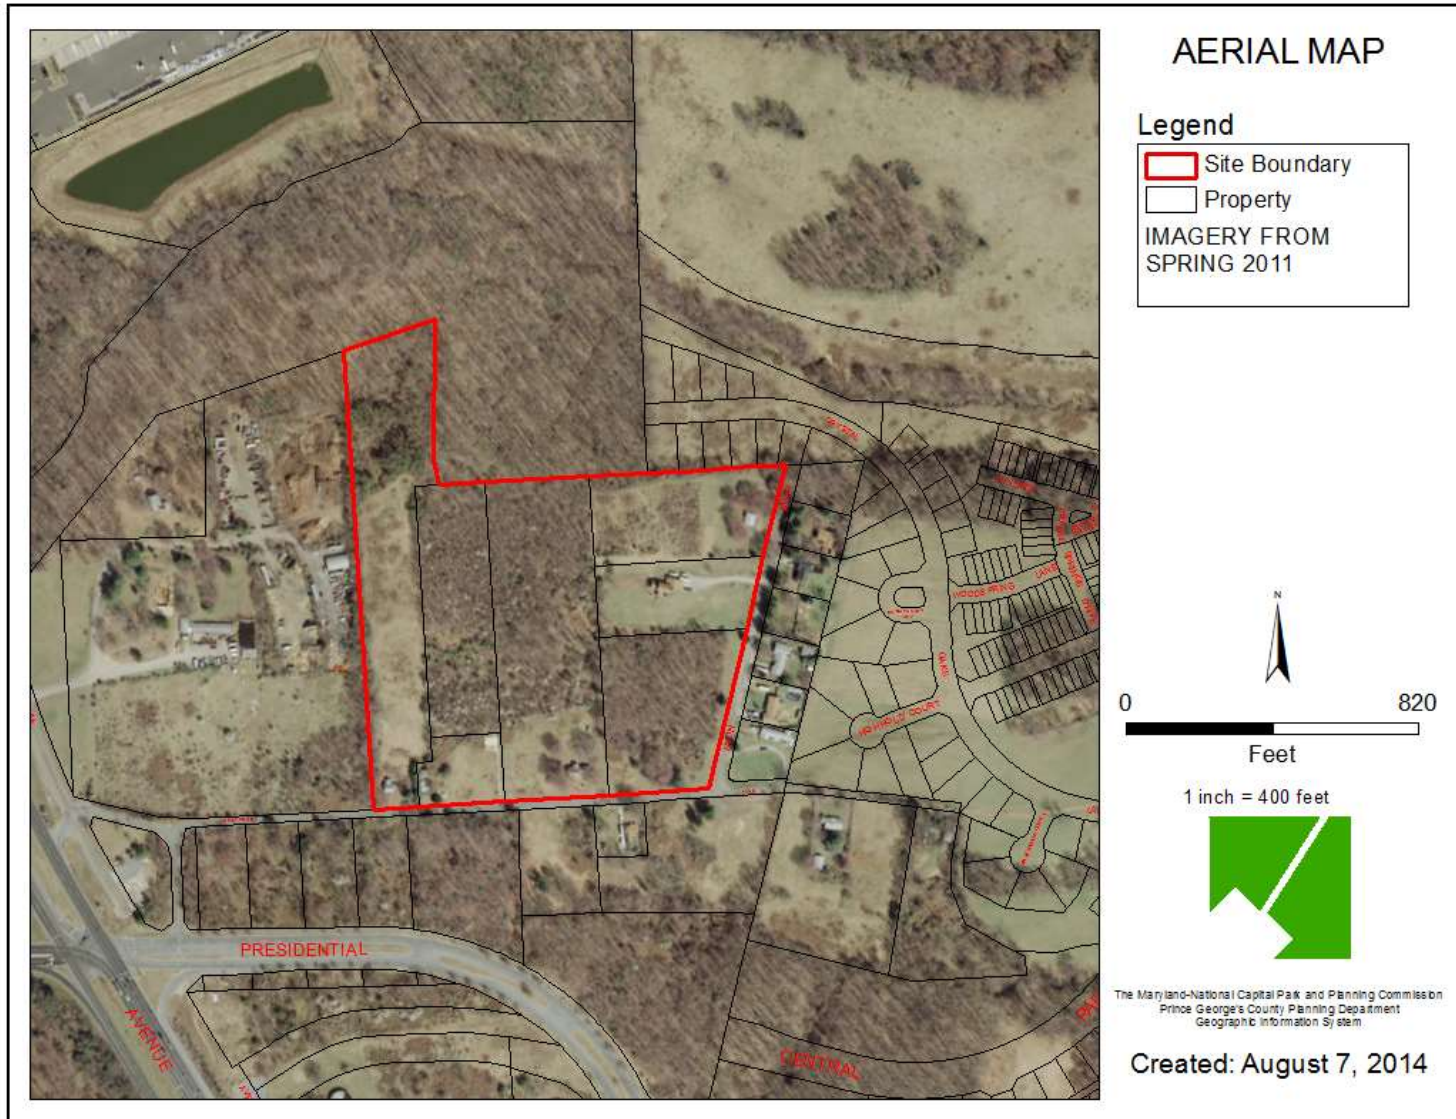

SITE MAP

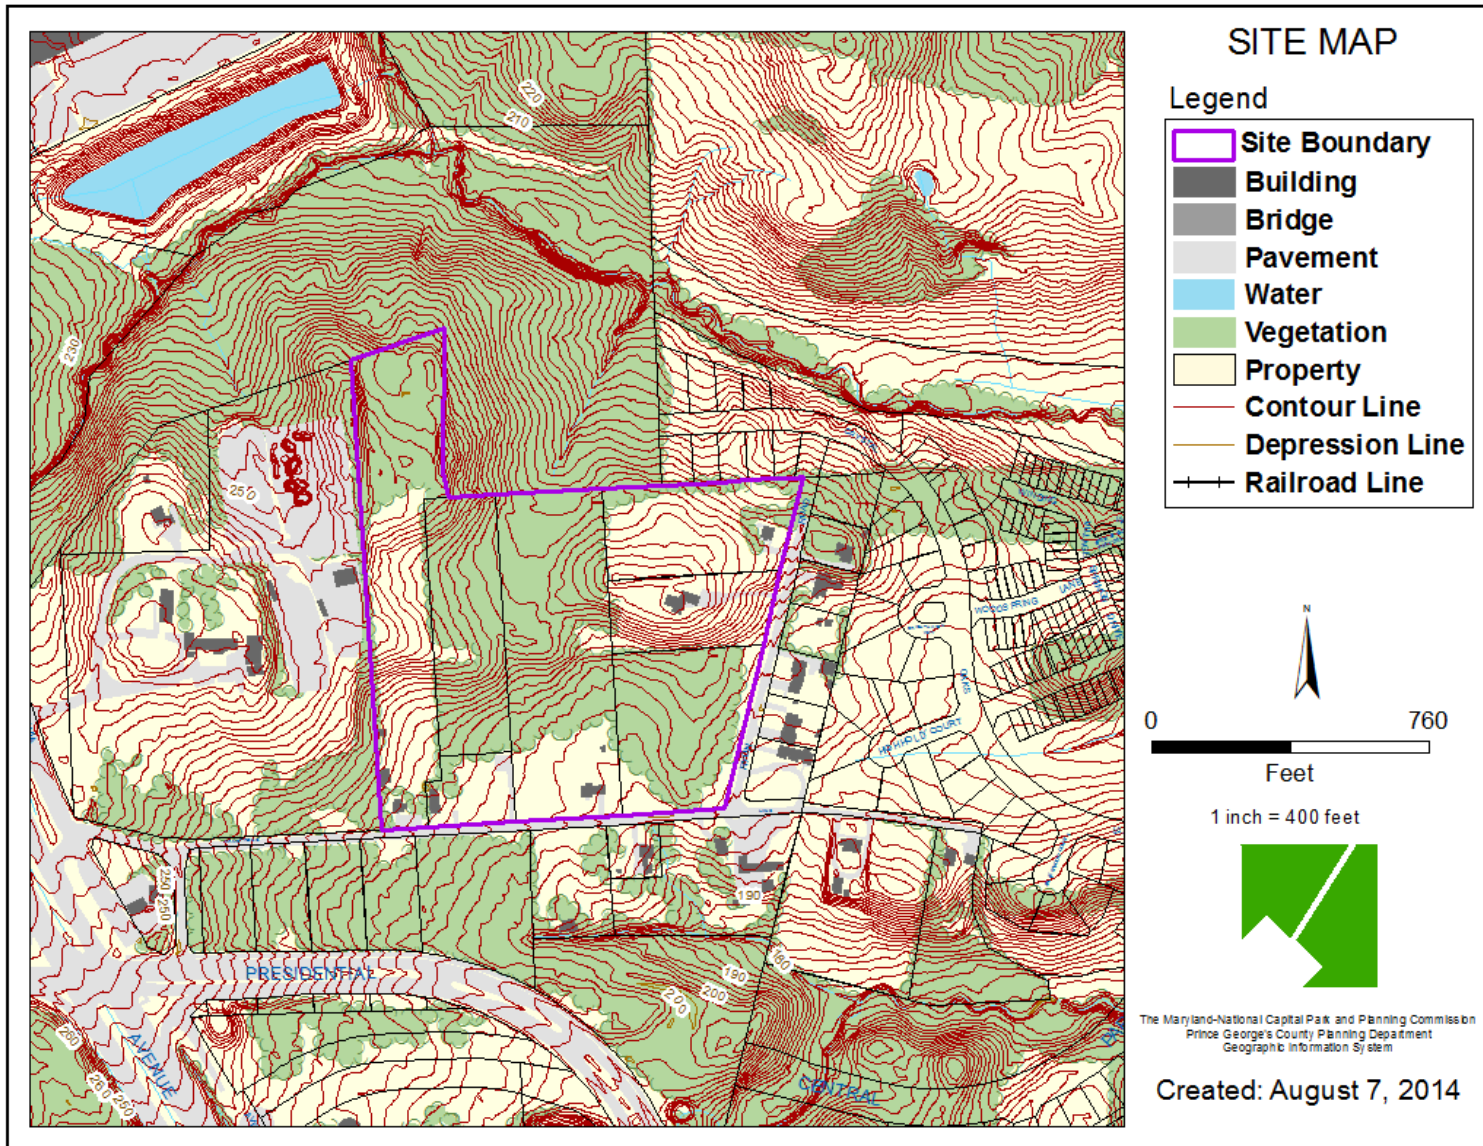


MASTER PLAN RIGHT-OF-WAY MAP

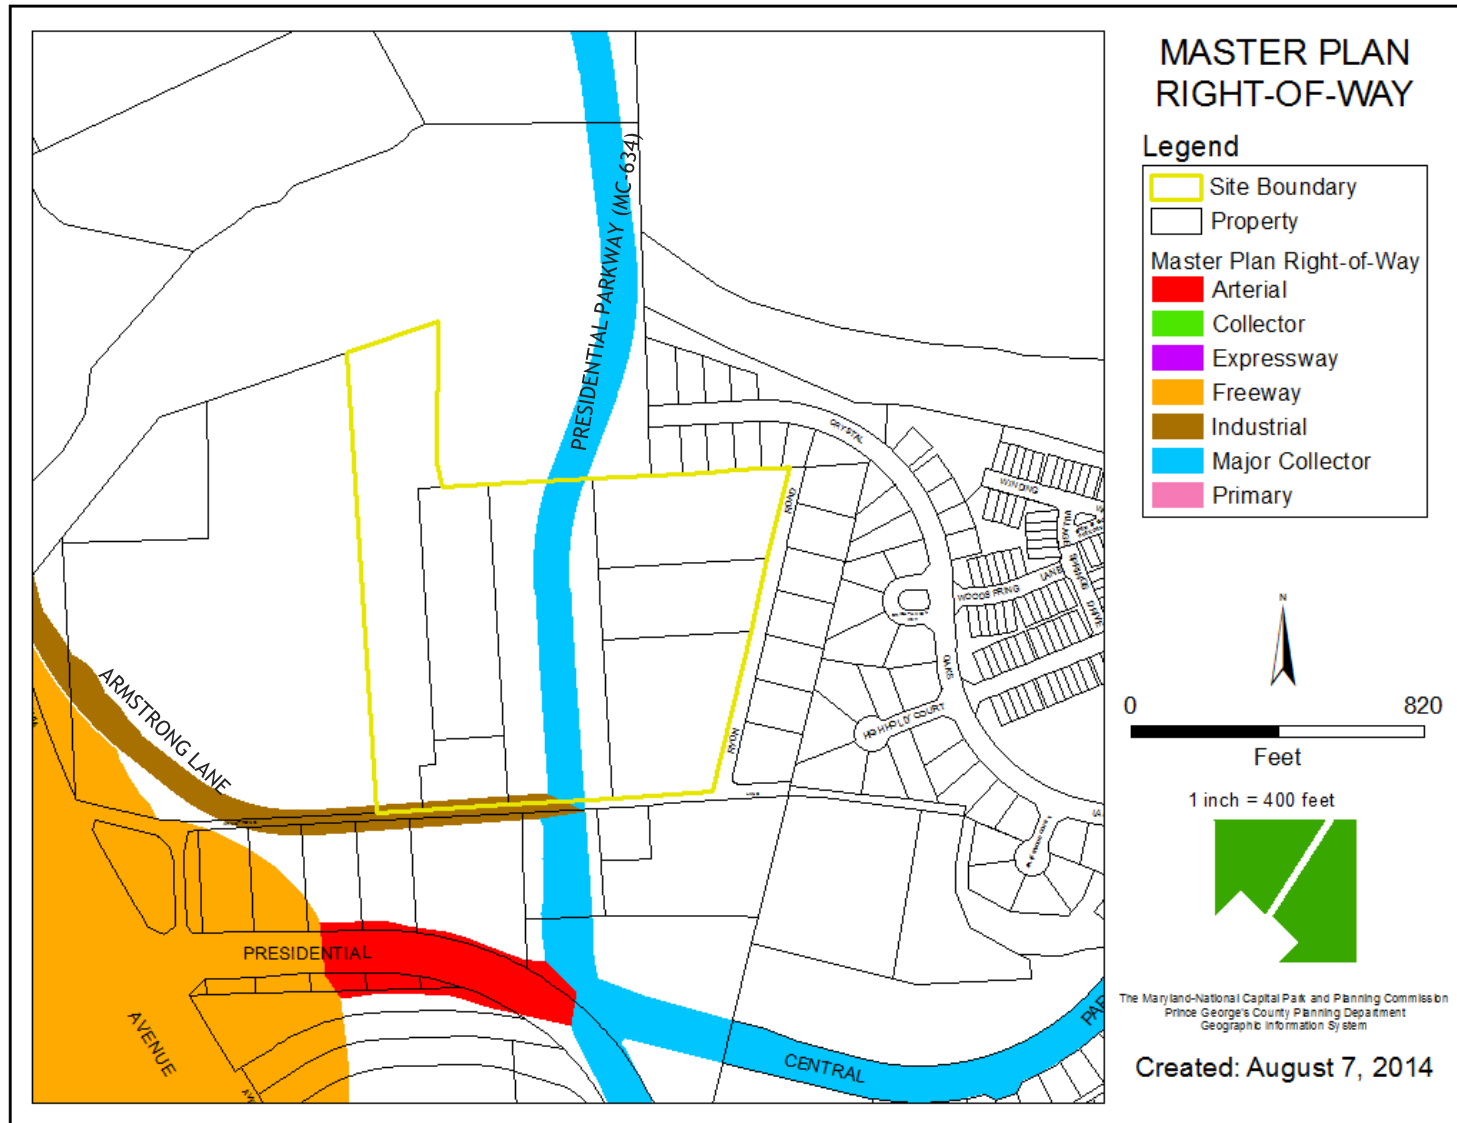


BIRD'S-EYE VIEW WITH APPROXIMATE SITE BOUNDARY OUTLINED



WESTPHALIA SECTOR PLAN

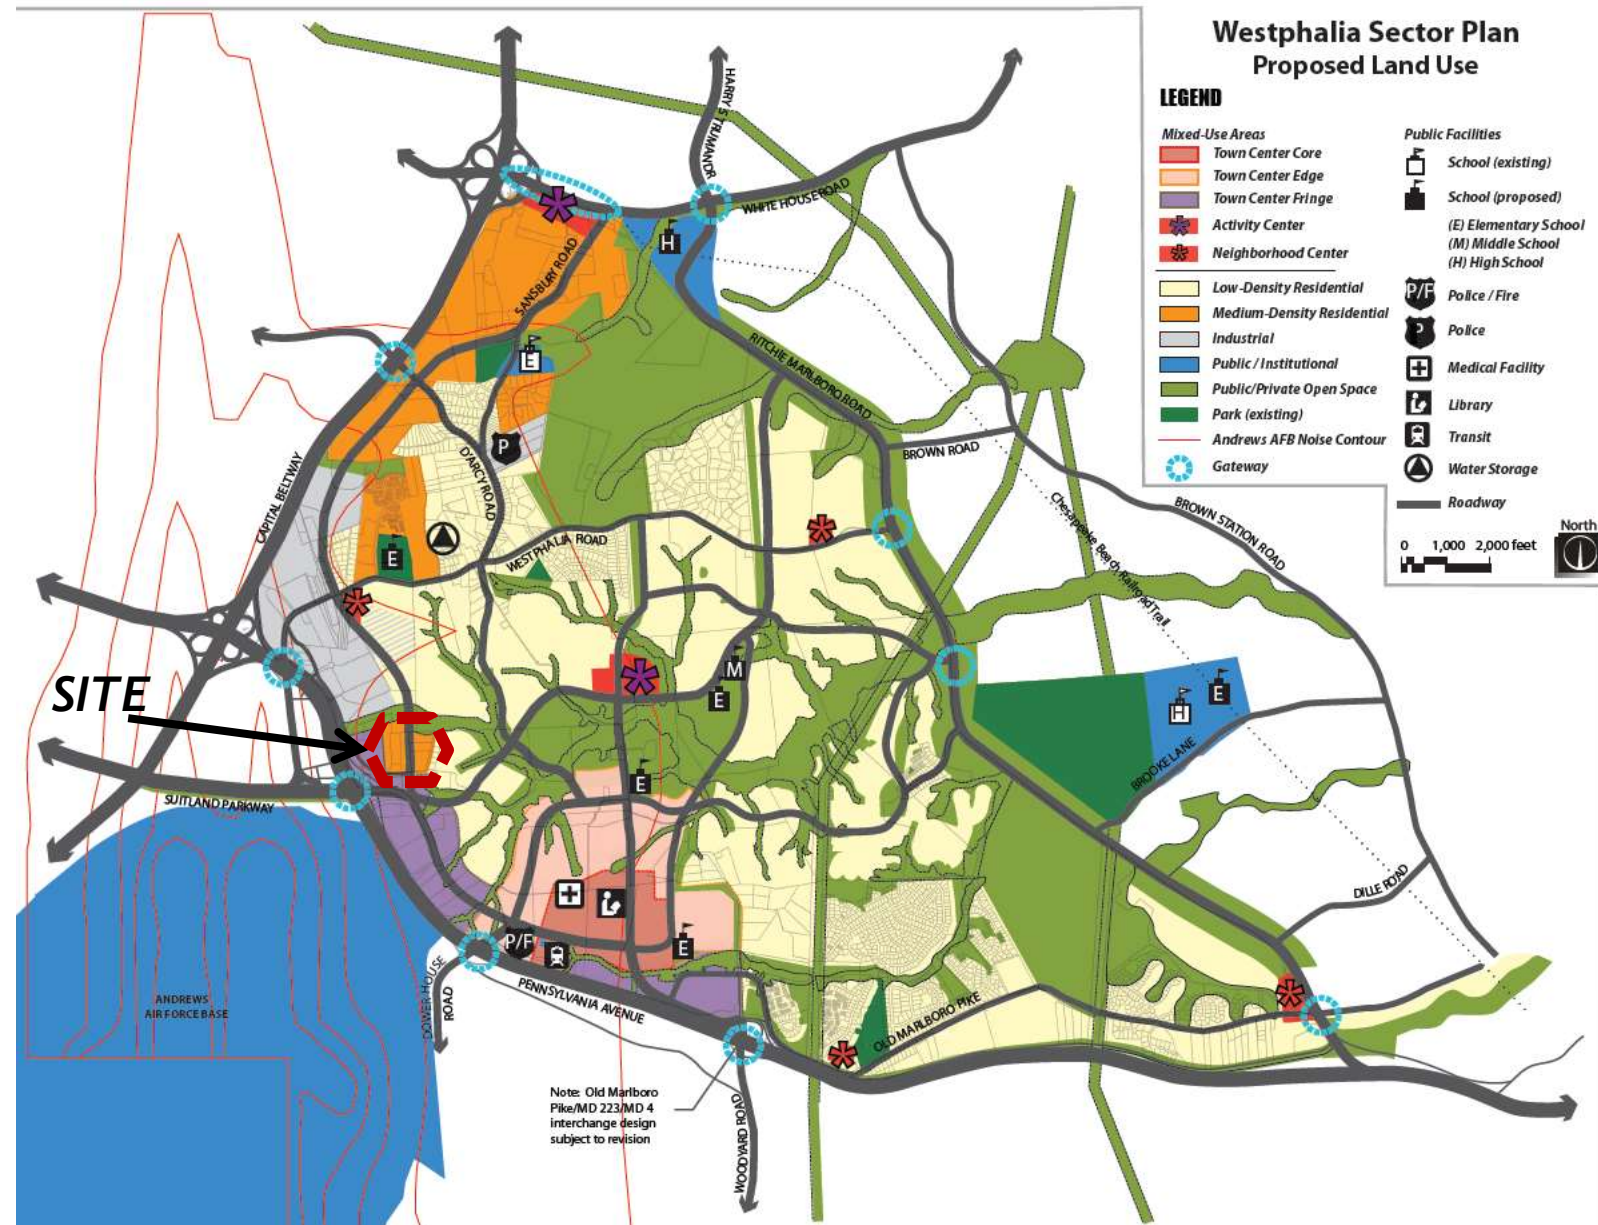

REGIONAL TOWN CENTER CONCEPT

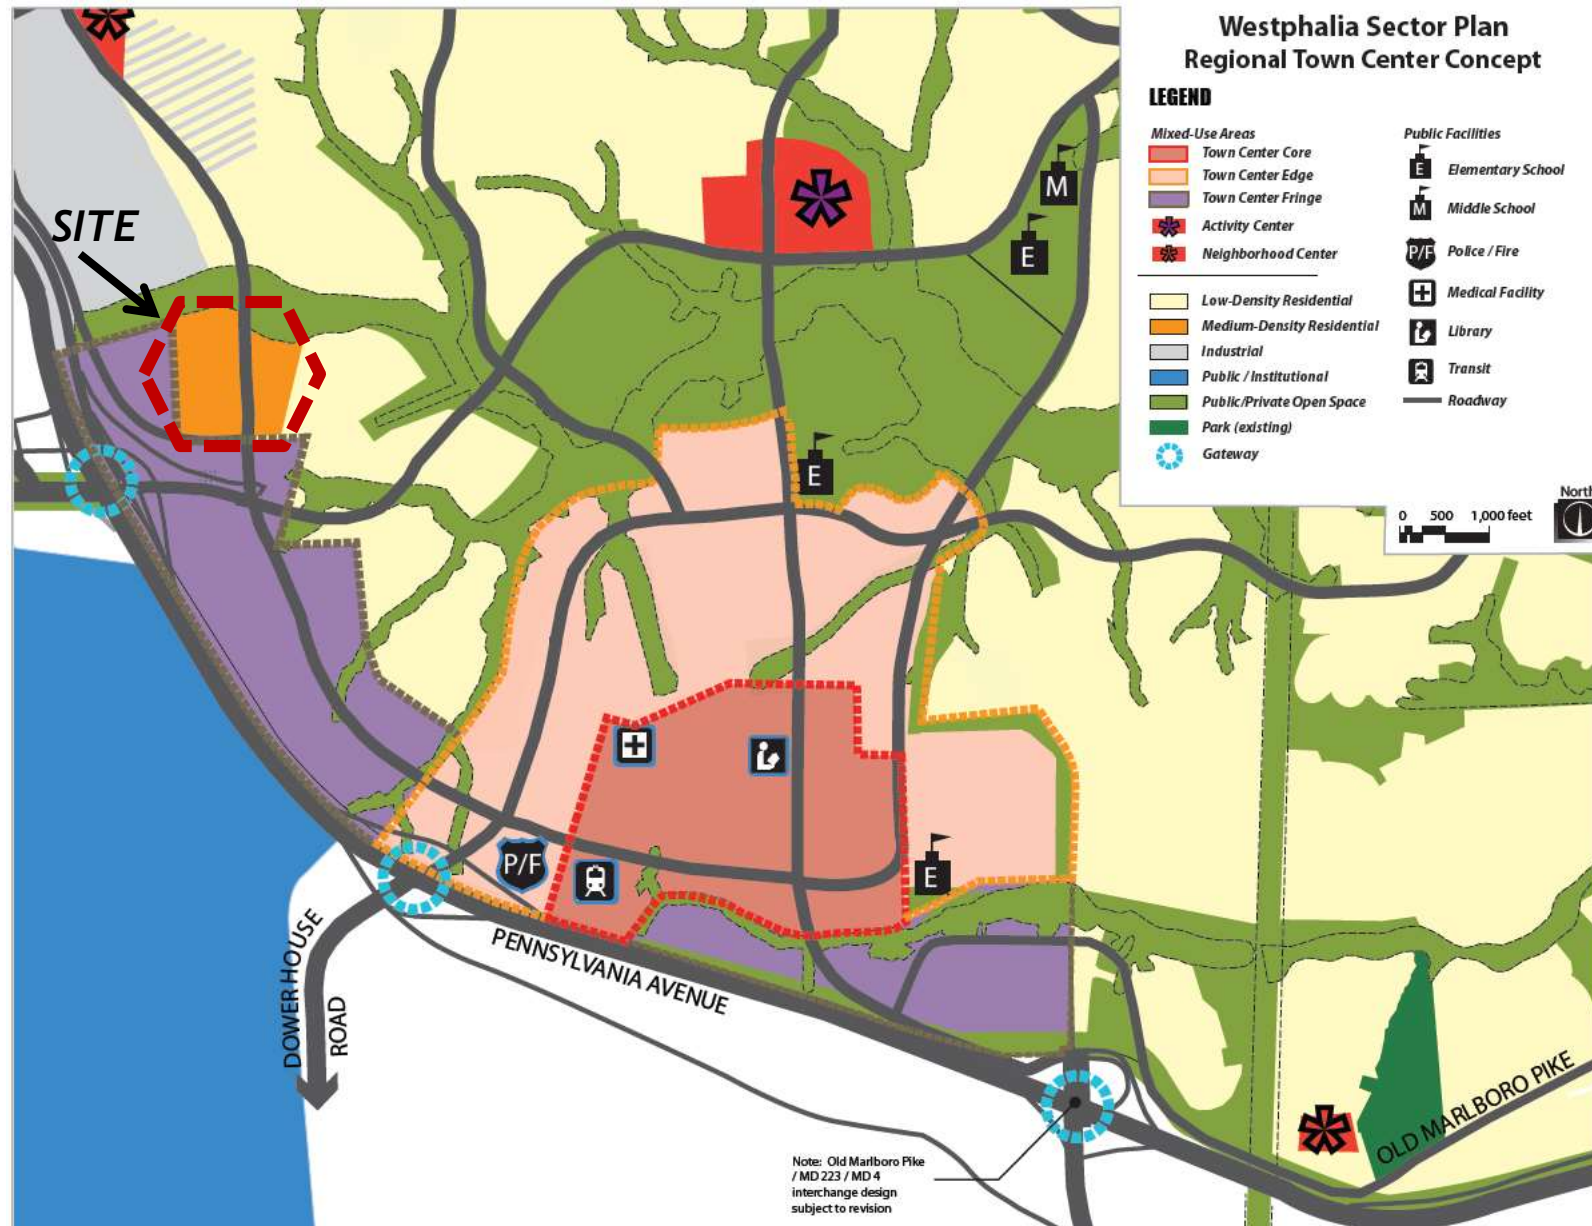


CONCEPTUAL SITE PLAN




ILLUSTRATIVE CONCEPTUAL PLAN



TOT LOT I AND PRE-TEEN PLAYGROUND

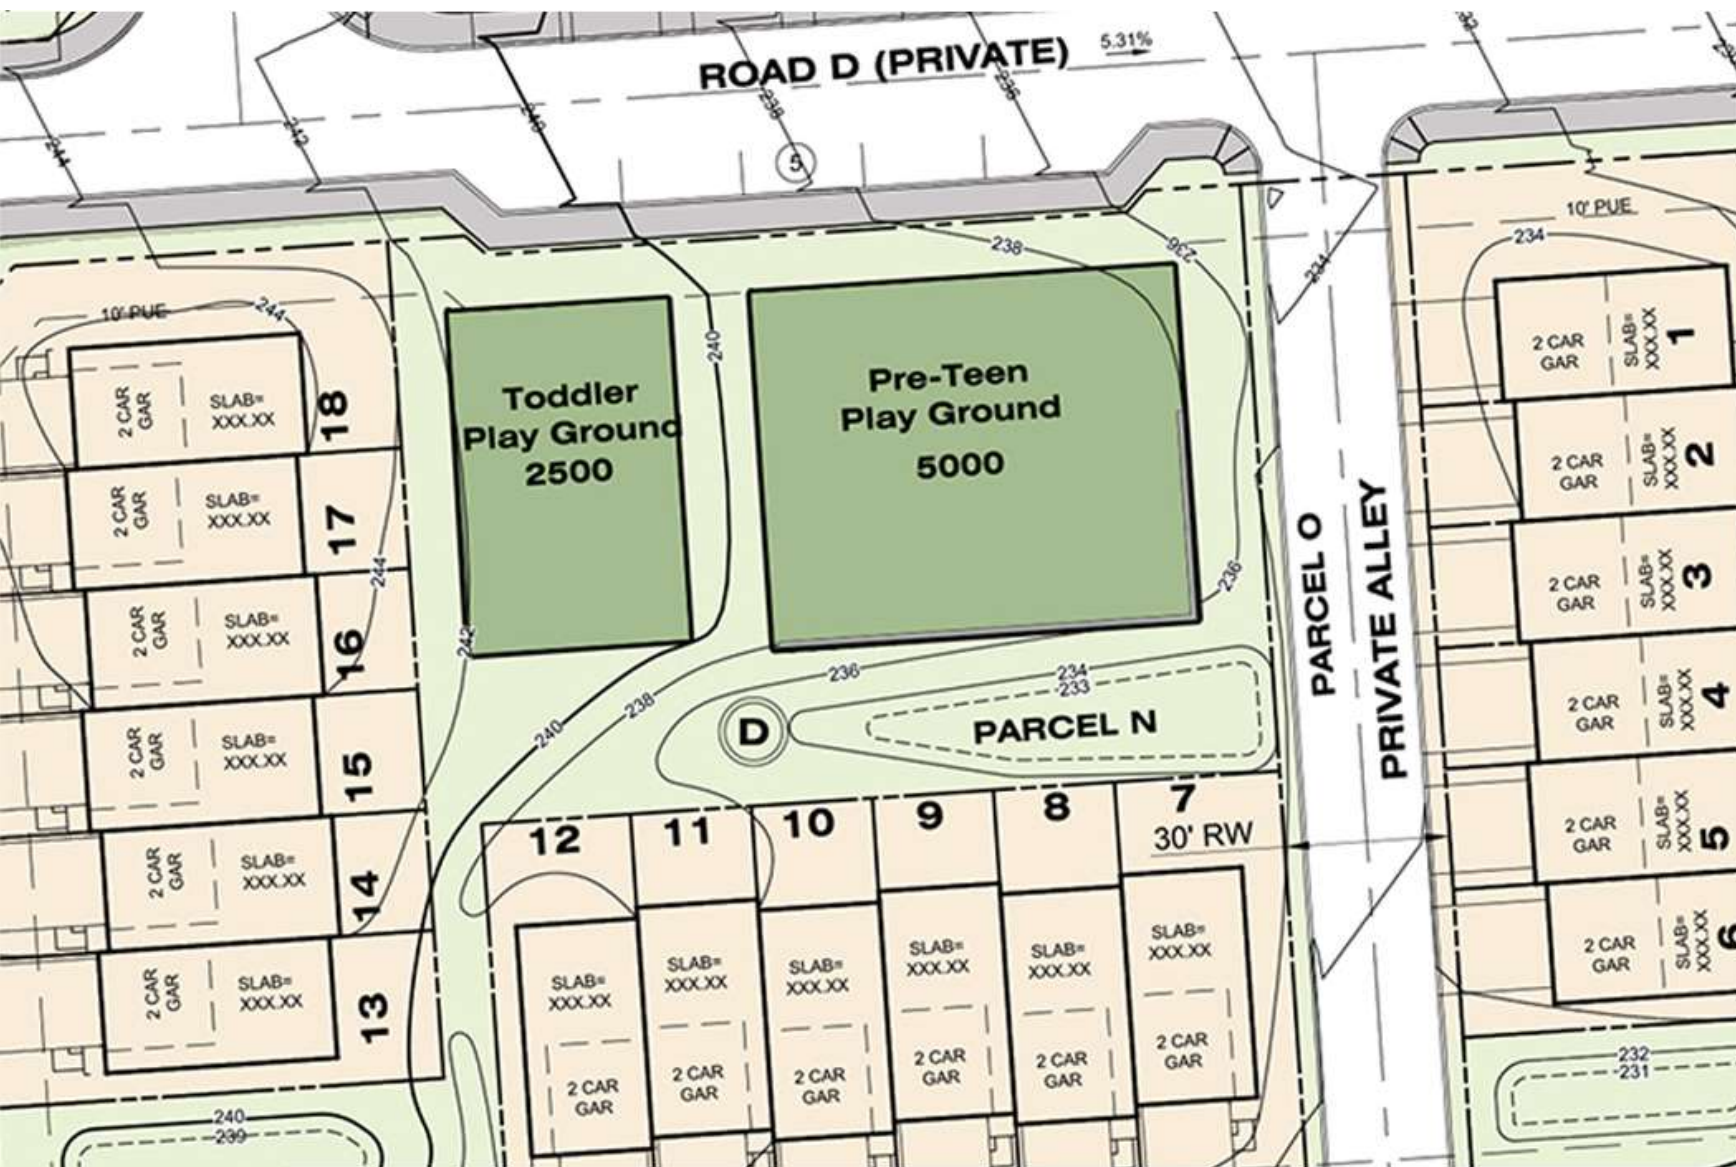

TOT LOT II

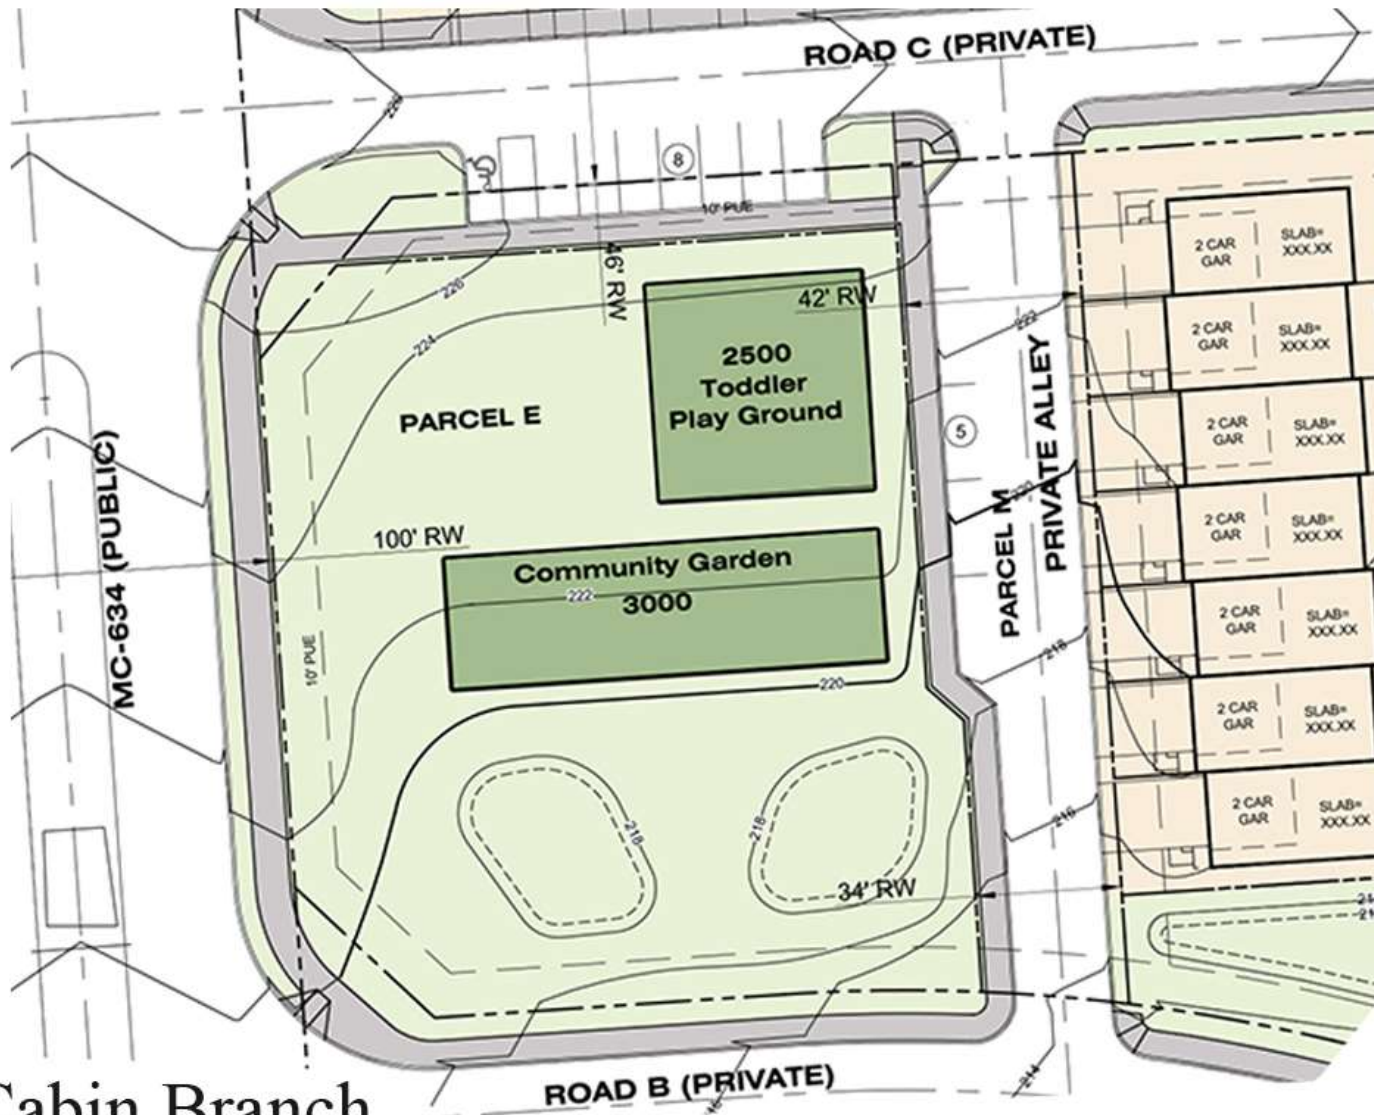

Cabin Branch

June 16, 2015



CIRCULATION PLAN

