

ITEM: 9 & 10


CASE: CSP-11002, DSP-14010 & DPLS-417

KIPLINGER PROPERTY PHASE 1


THE PRINCE GEORGE'S COUNTY PLANNING DEPARTMENT




GENERAL LOCATION MAP

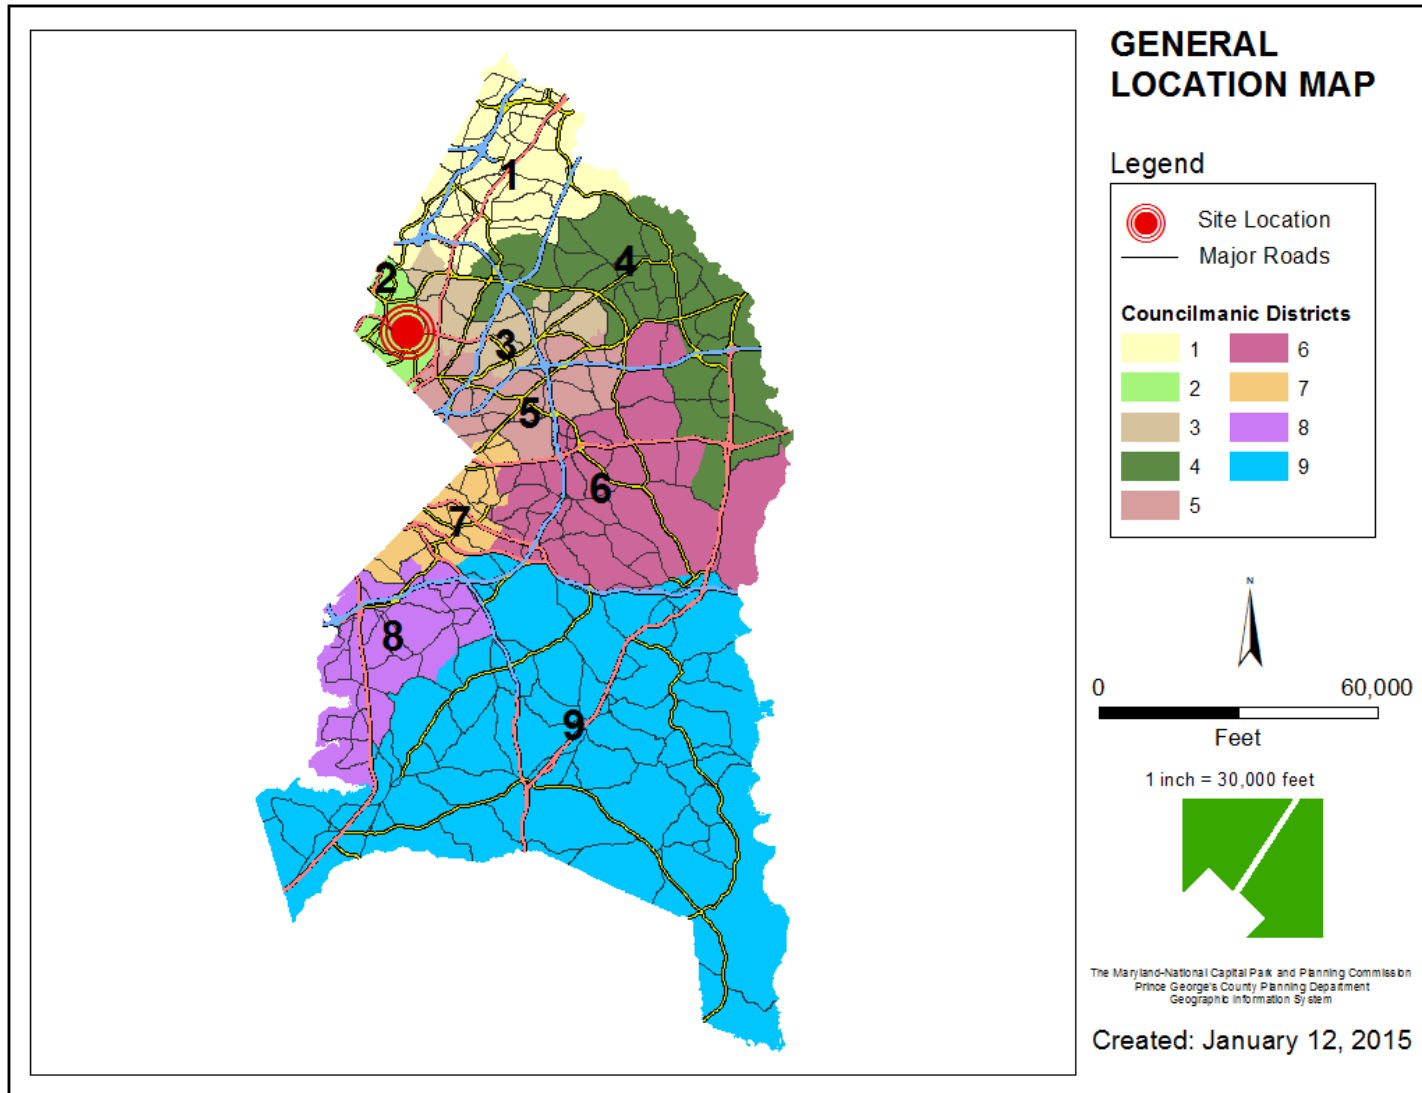


SITE VICINITY

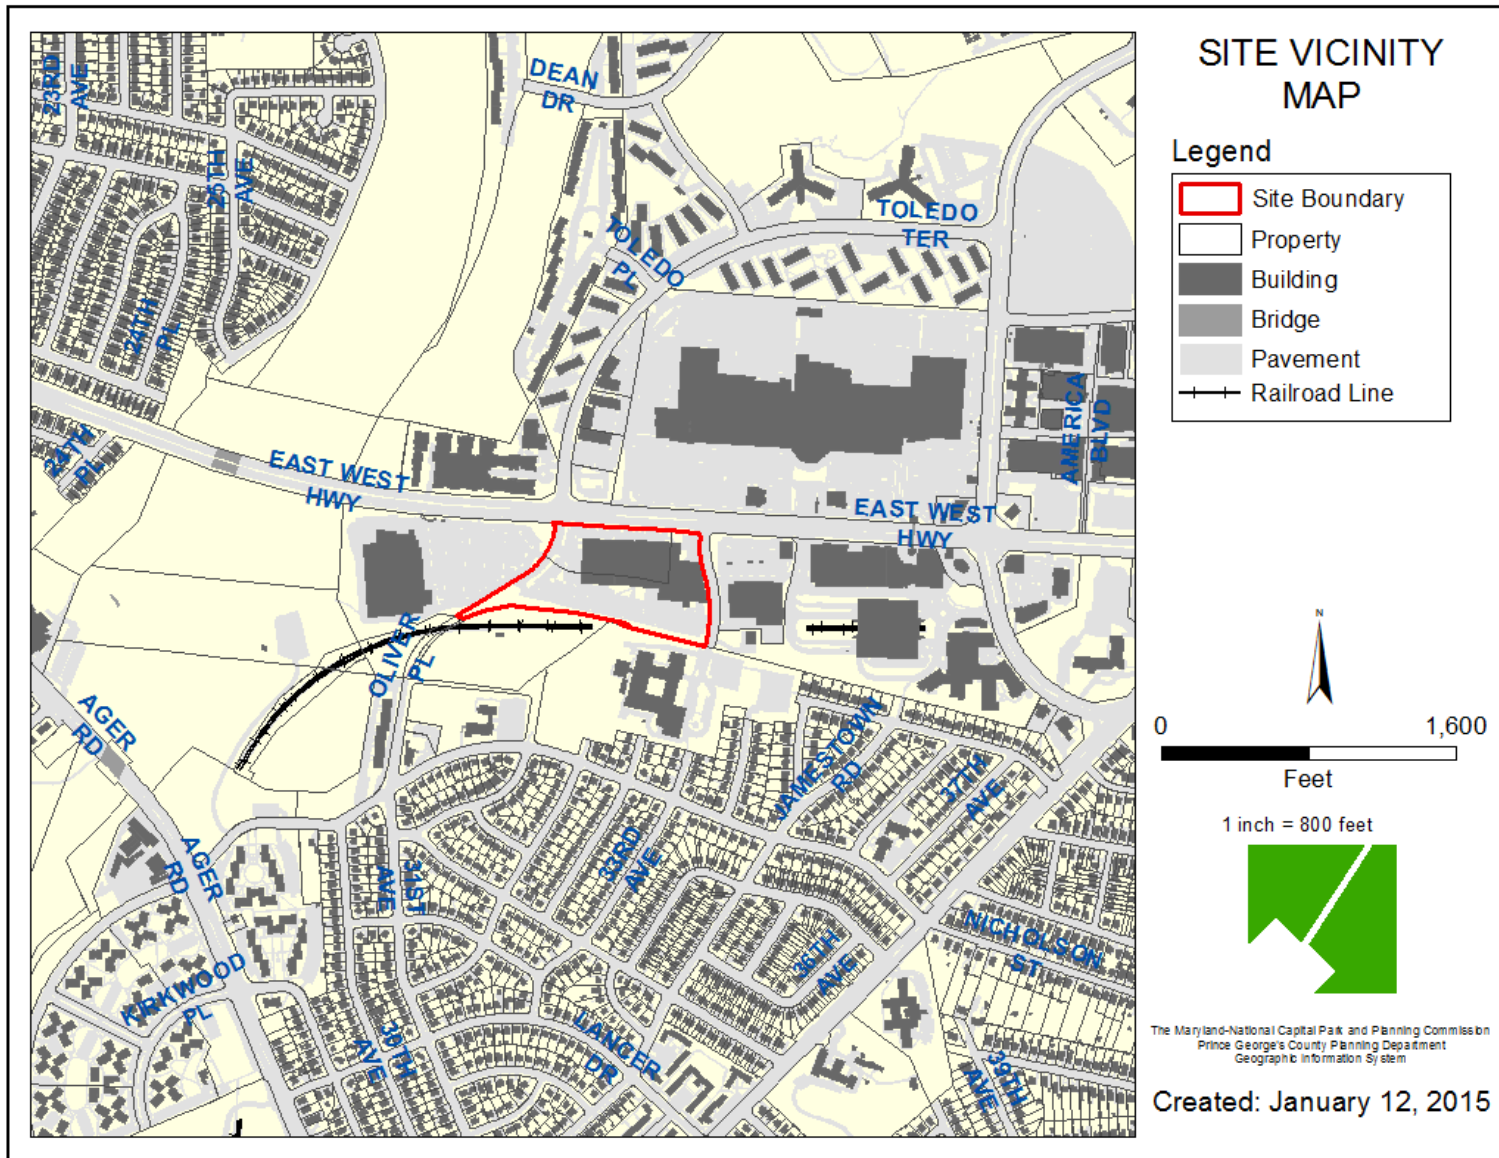


ZONING MAP

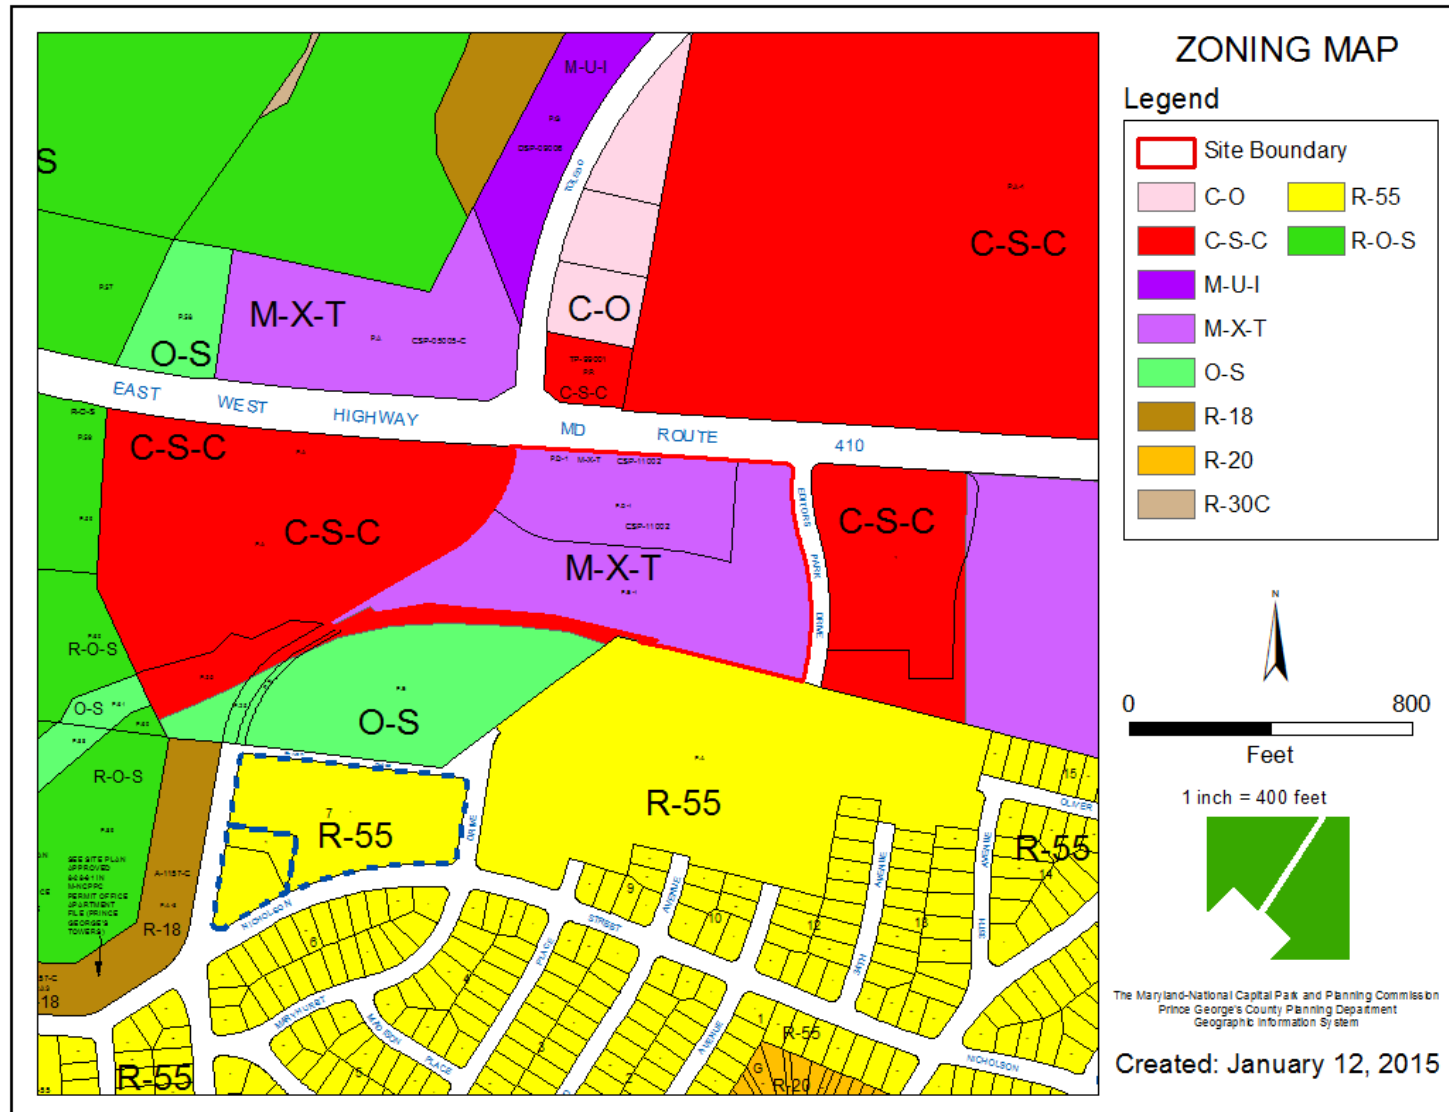


OVERLAY MAP

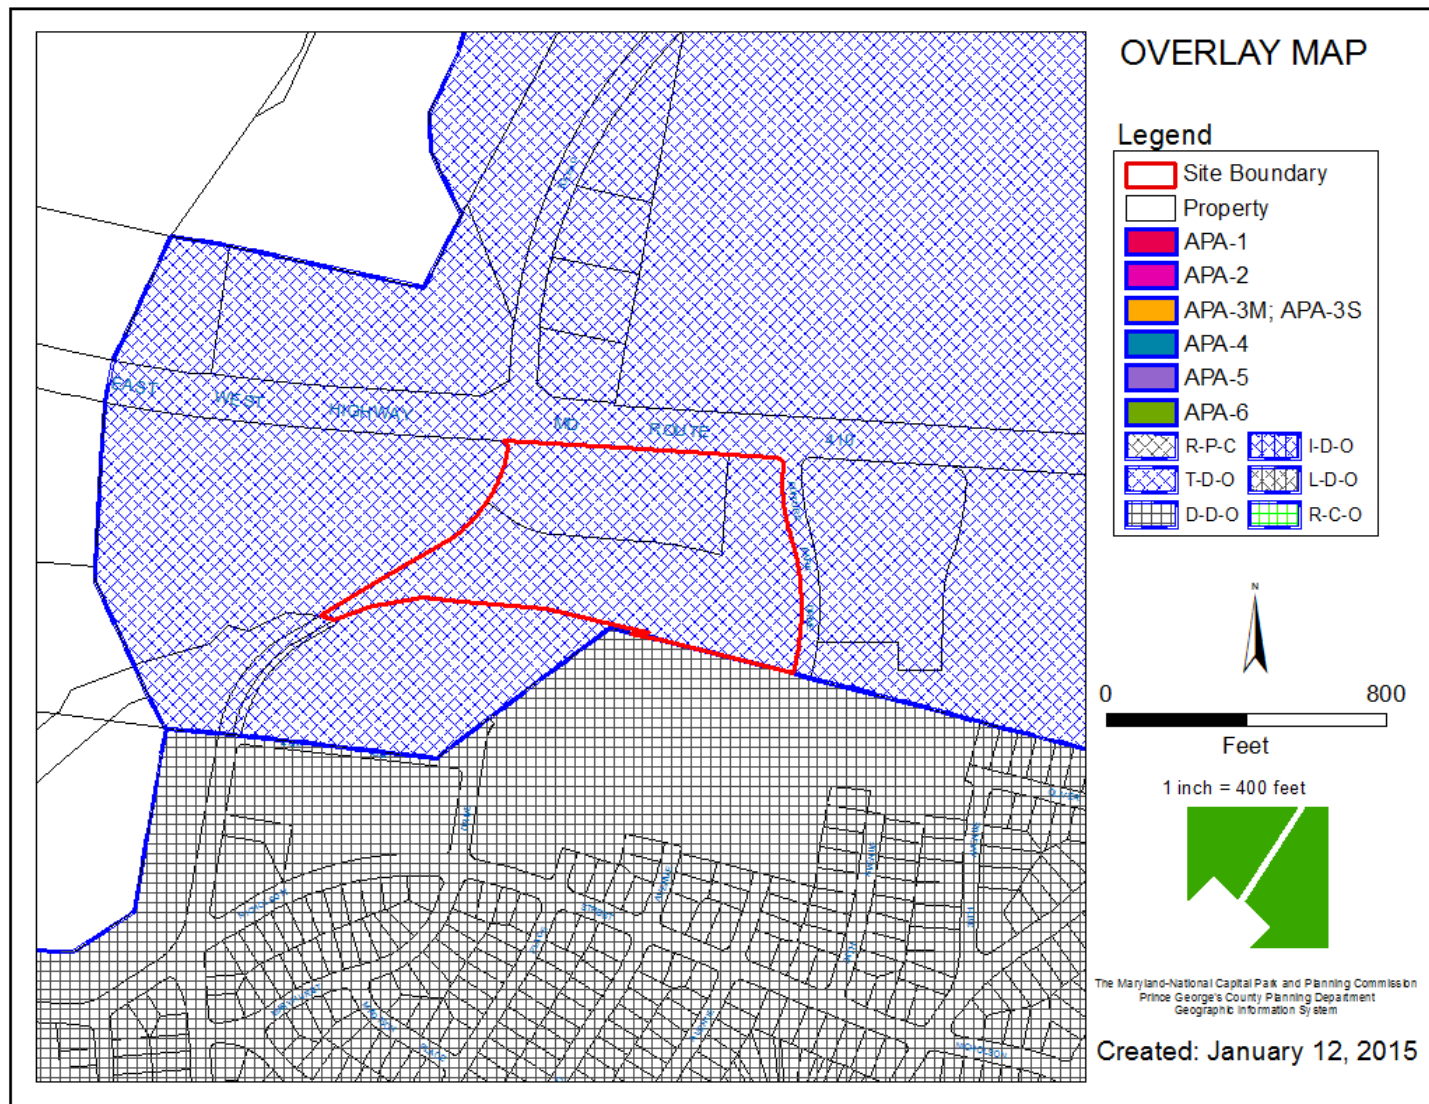

AERIAL MAP

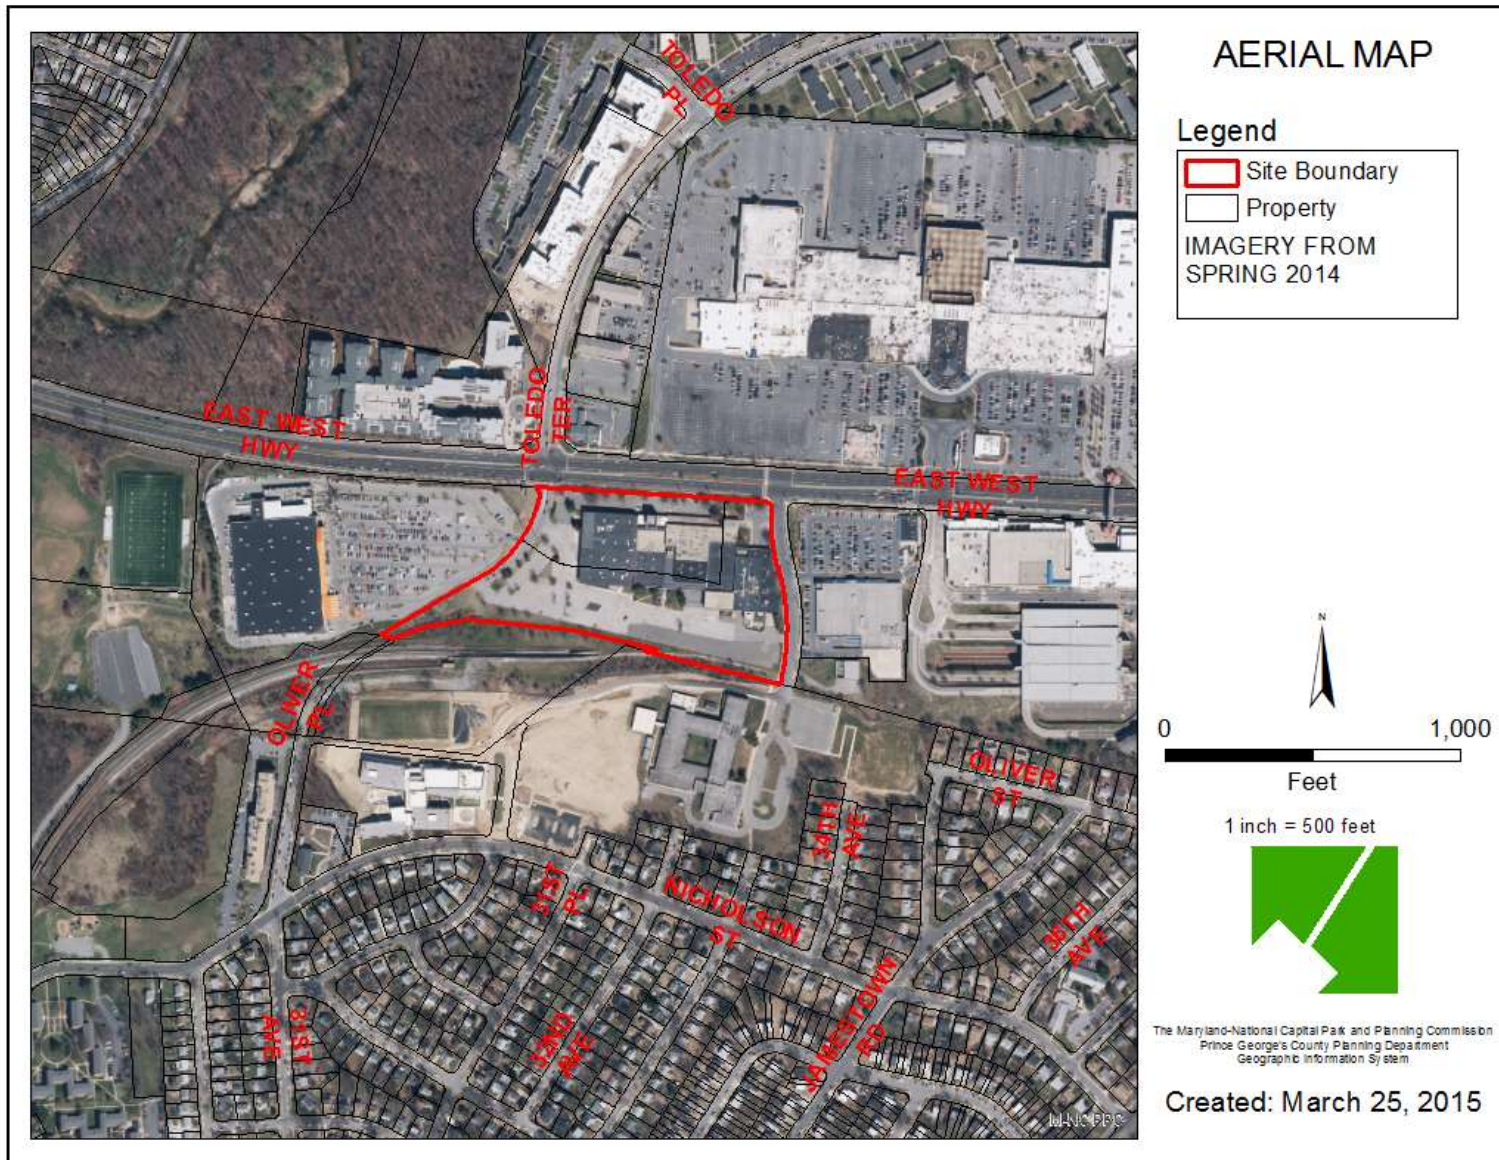

AERIAL MAP

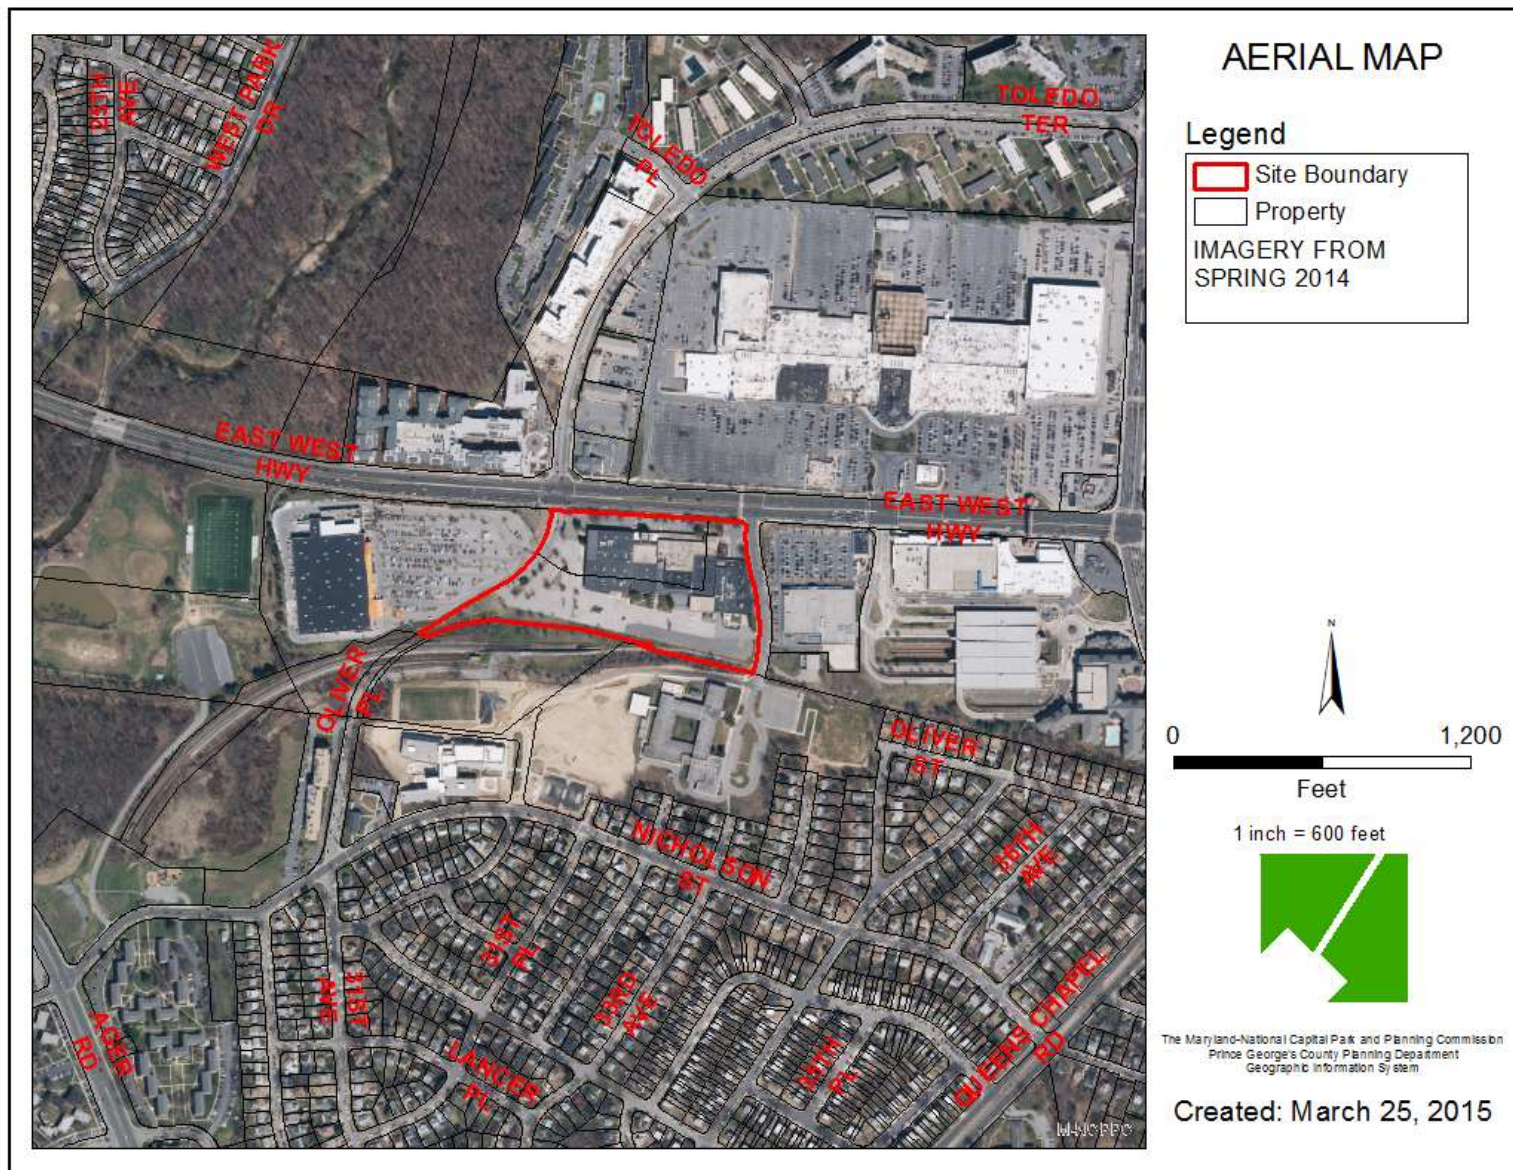

BIRD'S-EYE VIEW WITH APPROXIMATE SITE BOUNDARY OUTLINED



BIRD'S-EYE VIEW WITH APPROXIMATE SITE BOUNDARY OUTLINED




SPRING 2014 AERIAL IMAGERY


BIRD'S-EYE VIEW WITH APPROXIMATE SITE BOUNDARY OUTLINED




SITE MAP

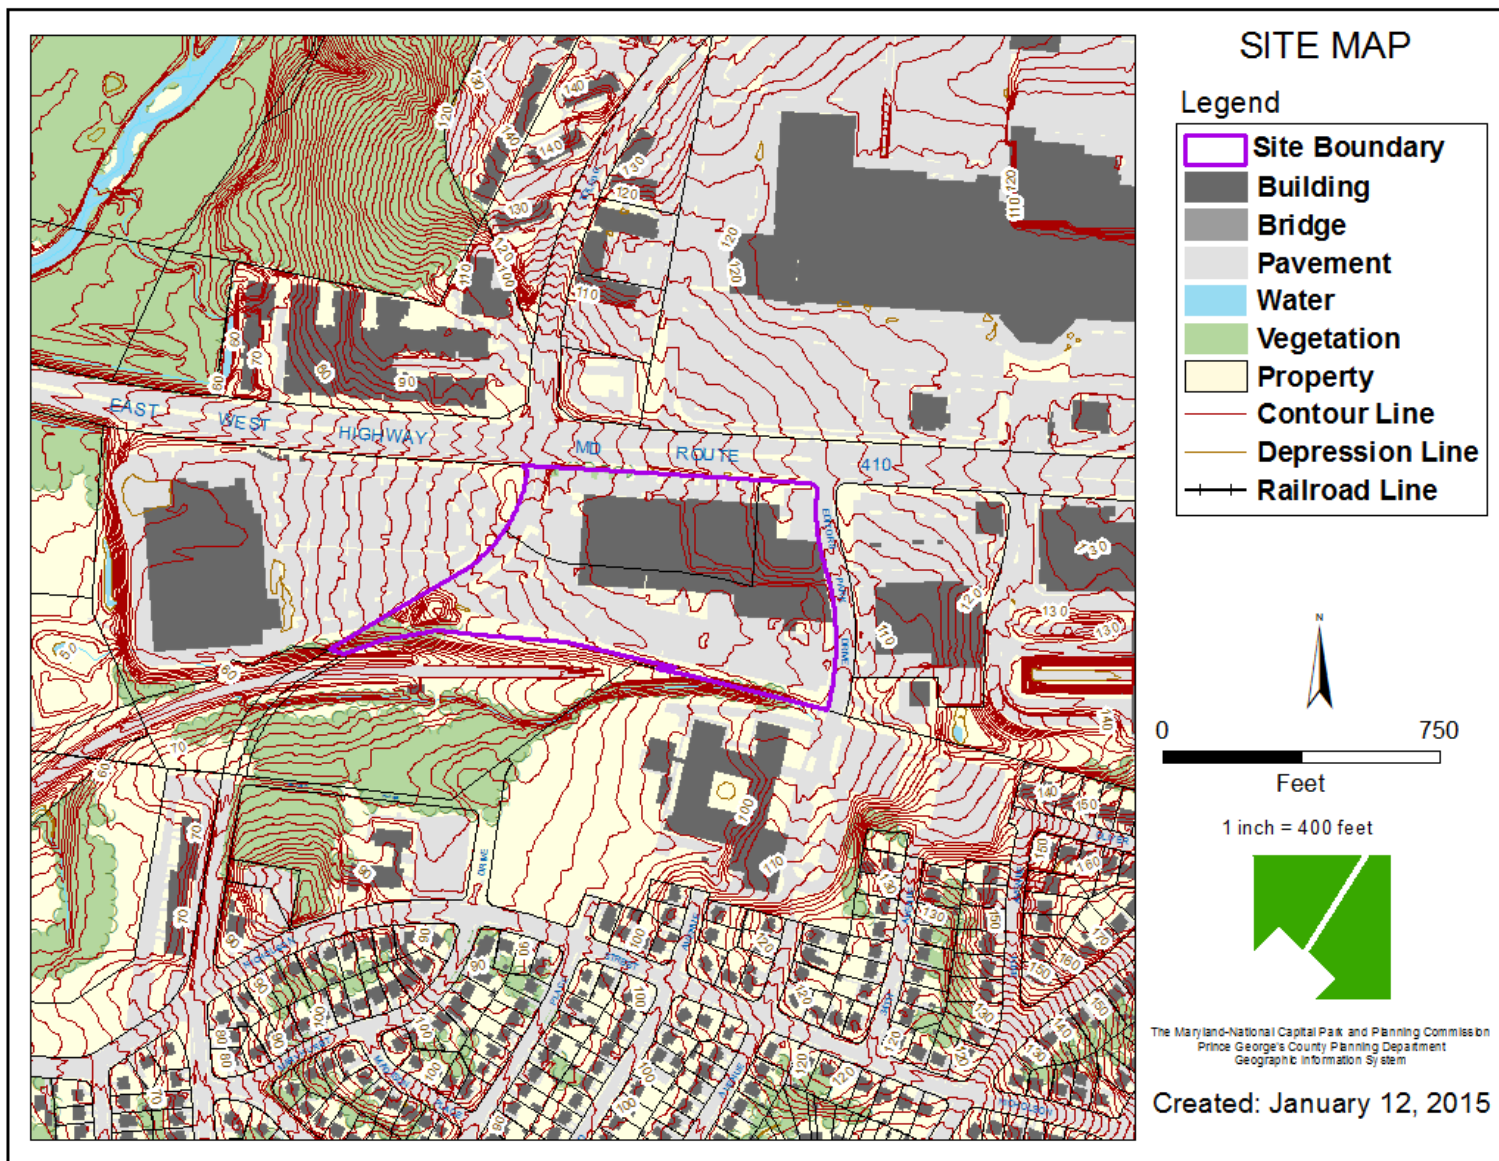

MASTER PLAN RIGHT-OF-WAY MAP

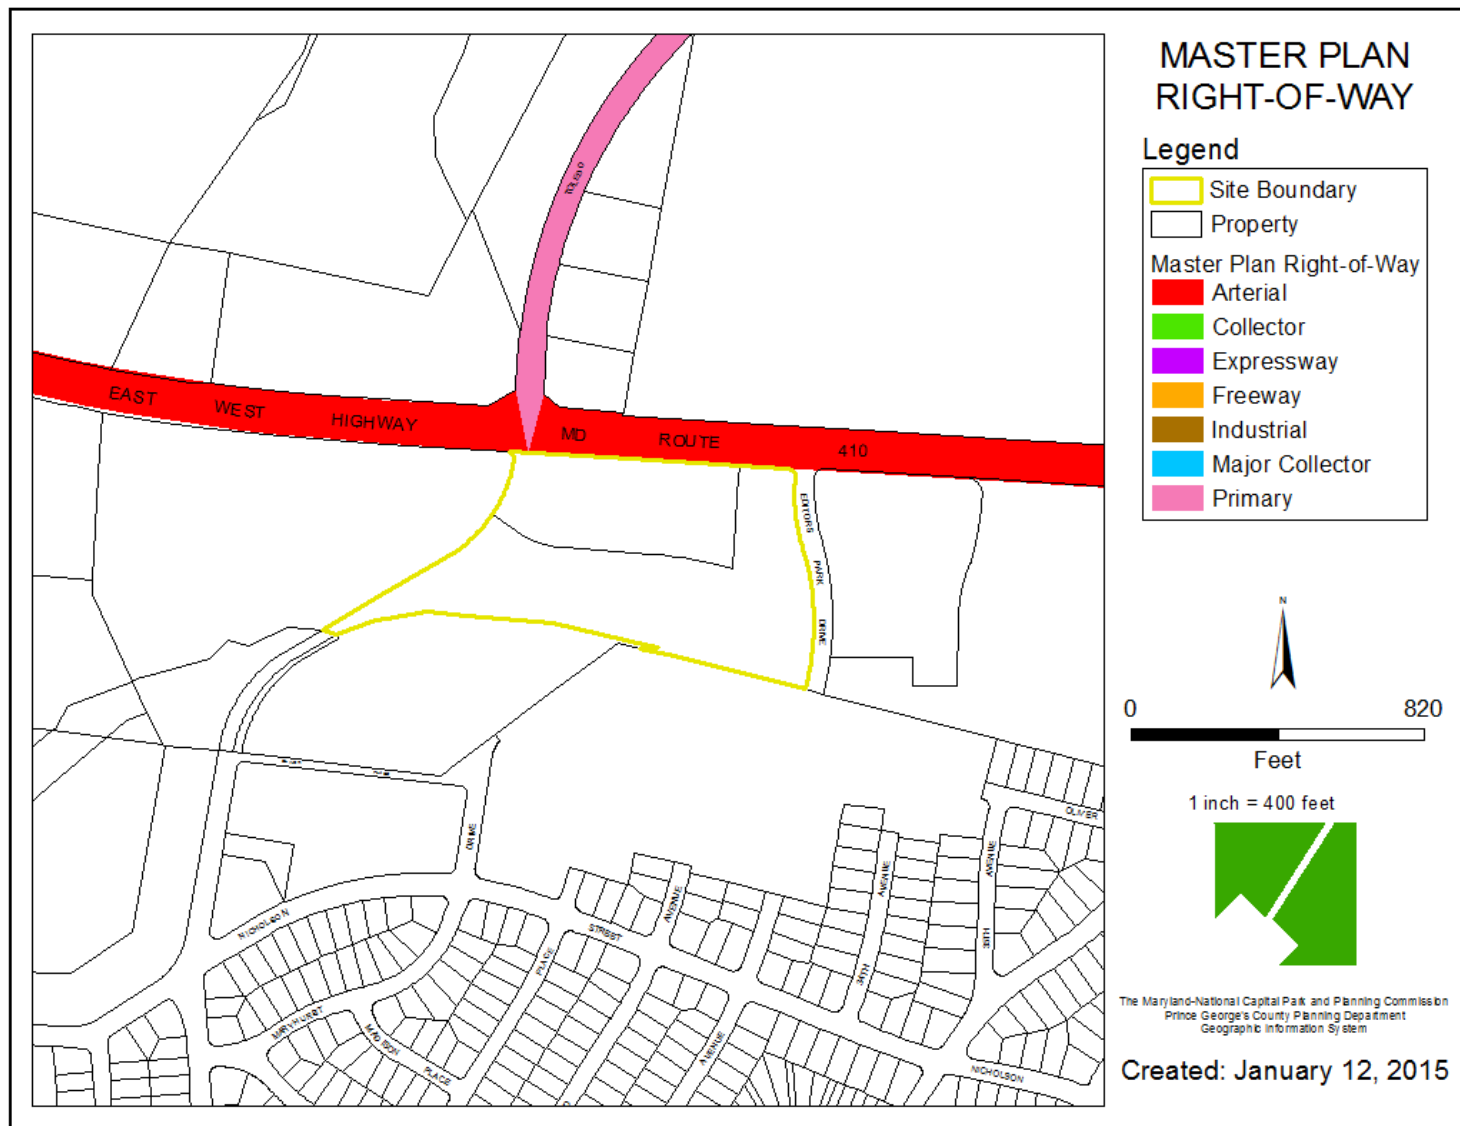

PROPOSED SUBDIVISION

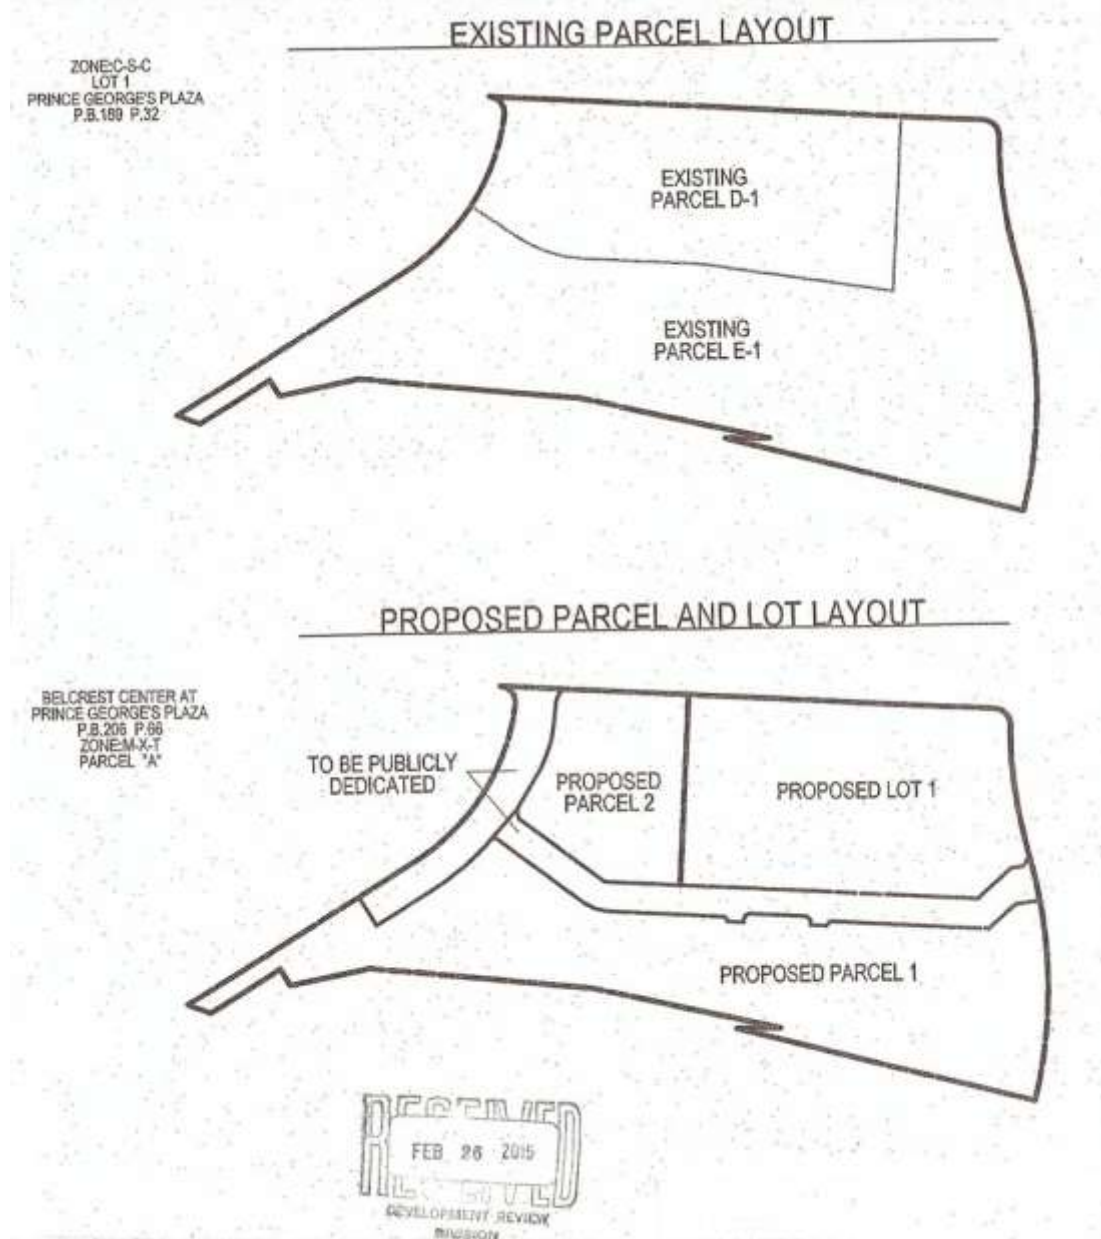

PRINCE GEORGE'S PLAZA TDDP


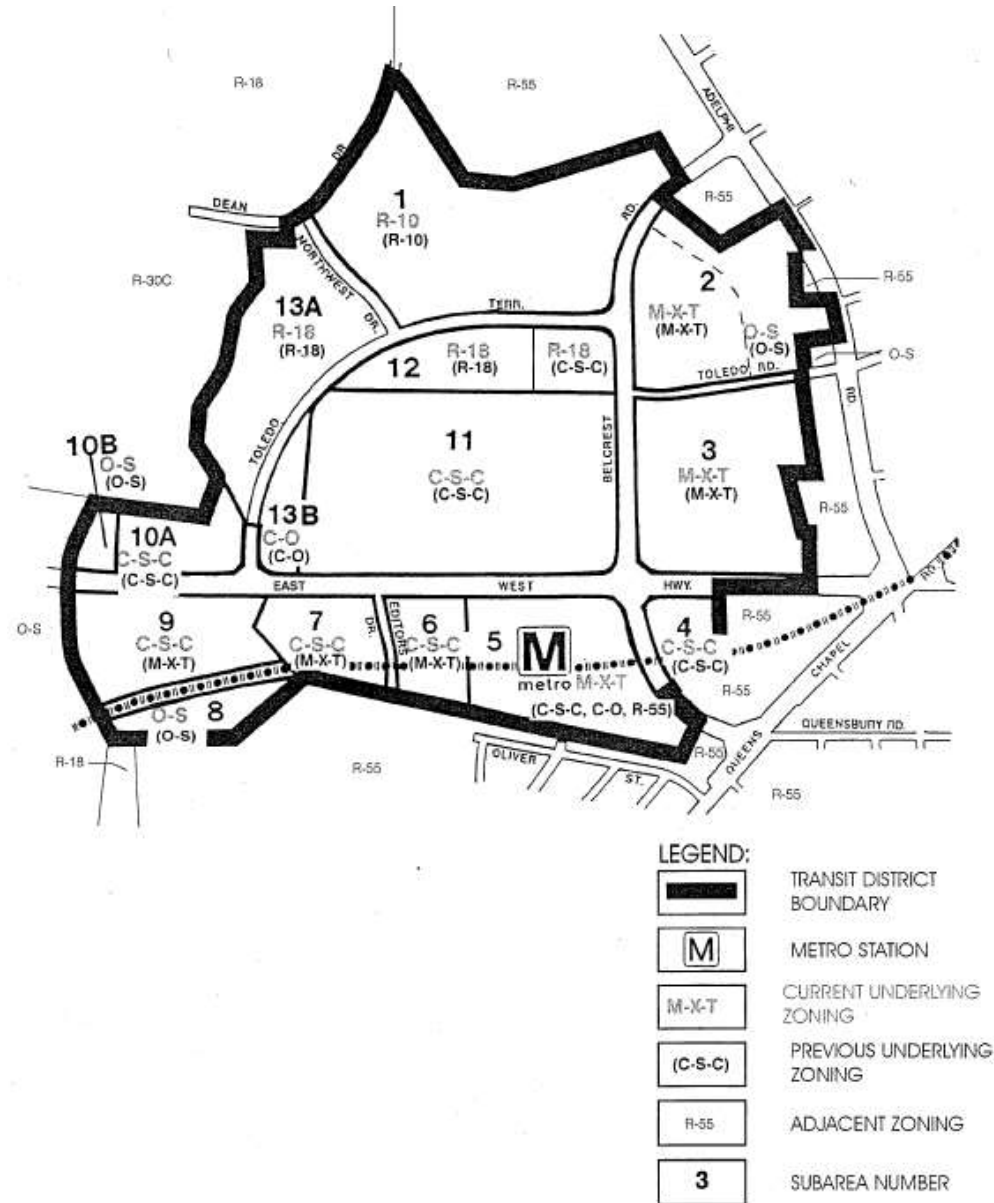


FIGURE 5

UNDERLYING ZONING




ILLUSTRATIVE SITE PLAN

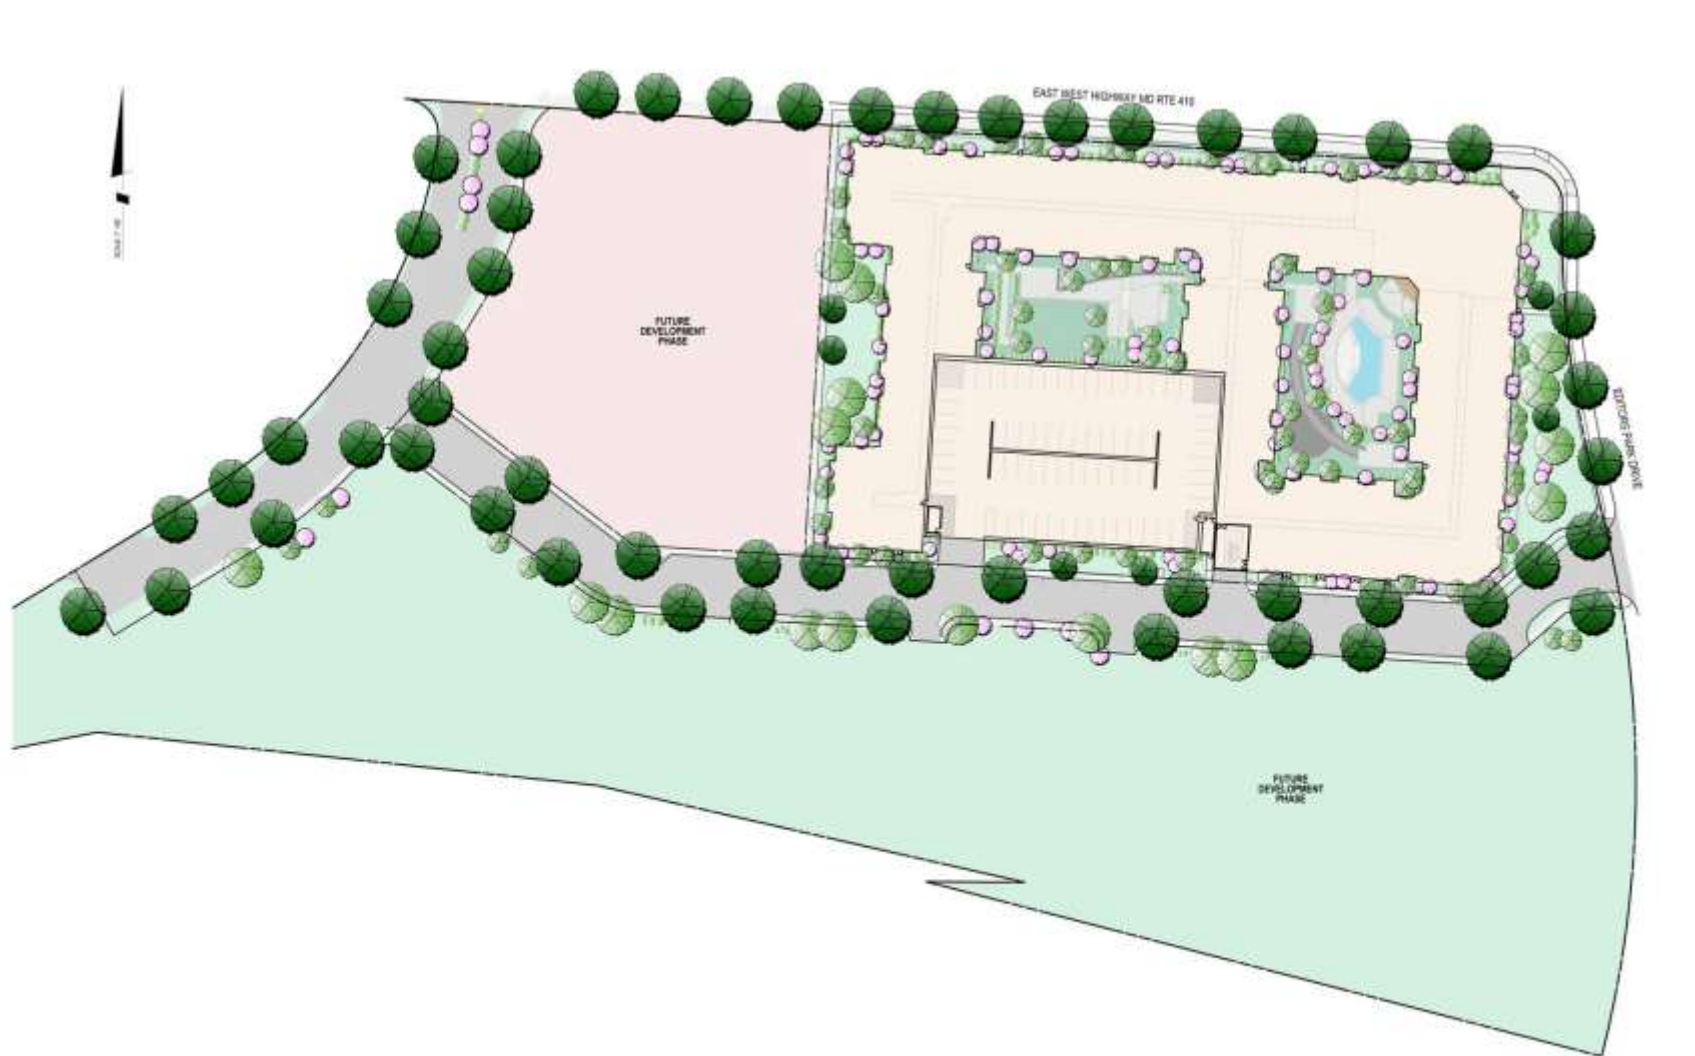


				KIPLINGER DSP 14010 ON-LINE OFFICIAL REVIEW DIVISION - PRINCE GEORGE'S COUNTY, MARYLAND		


CONCEPTUAL SITE PLAN

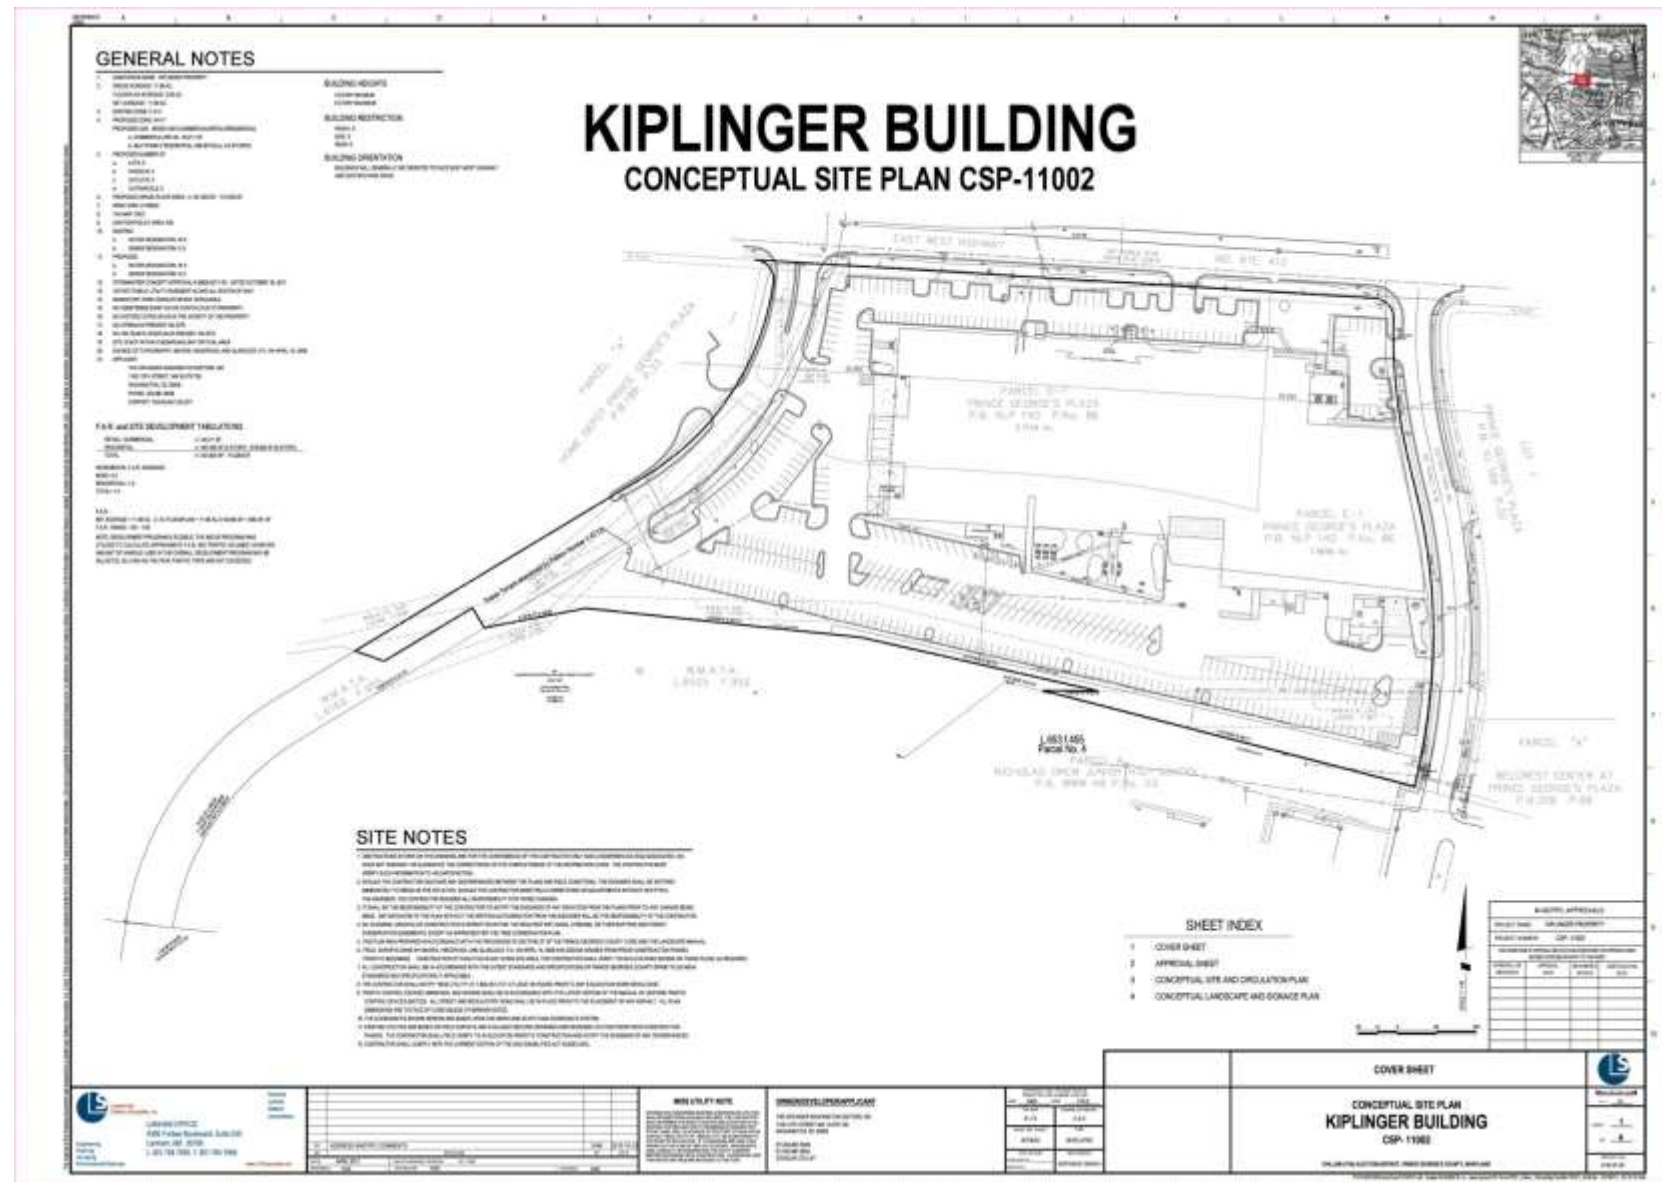

CIRCULATION PLAN



LANDSCAPE AND SIGNAGE PLAN

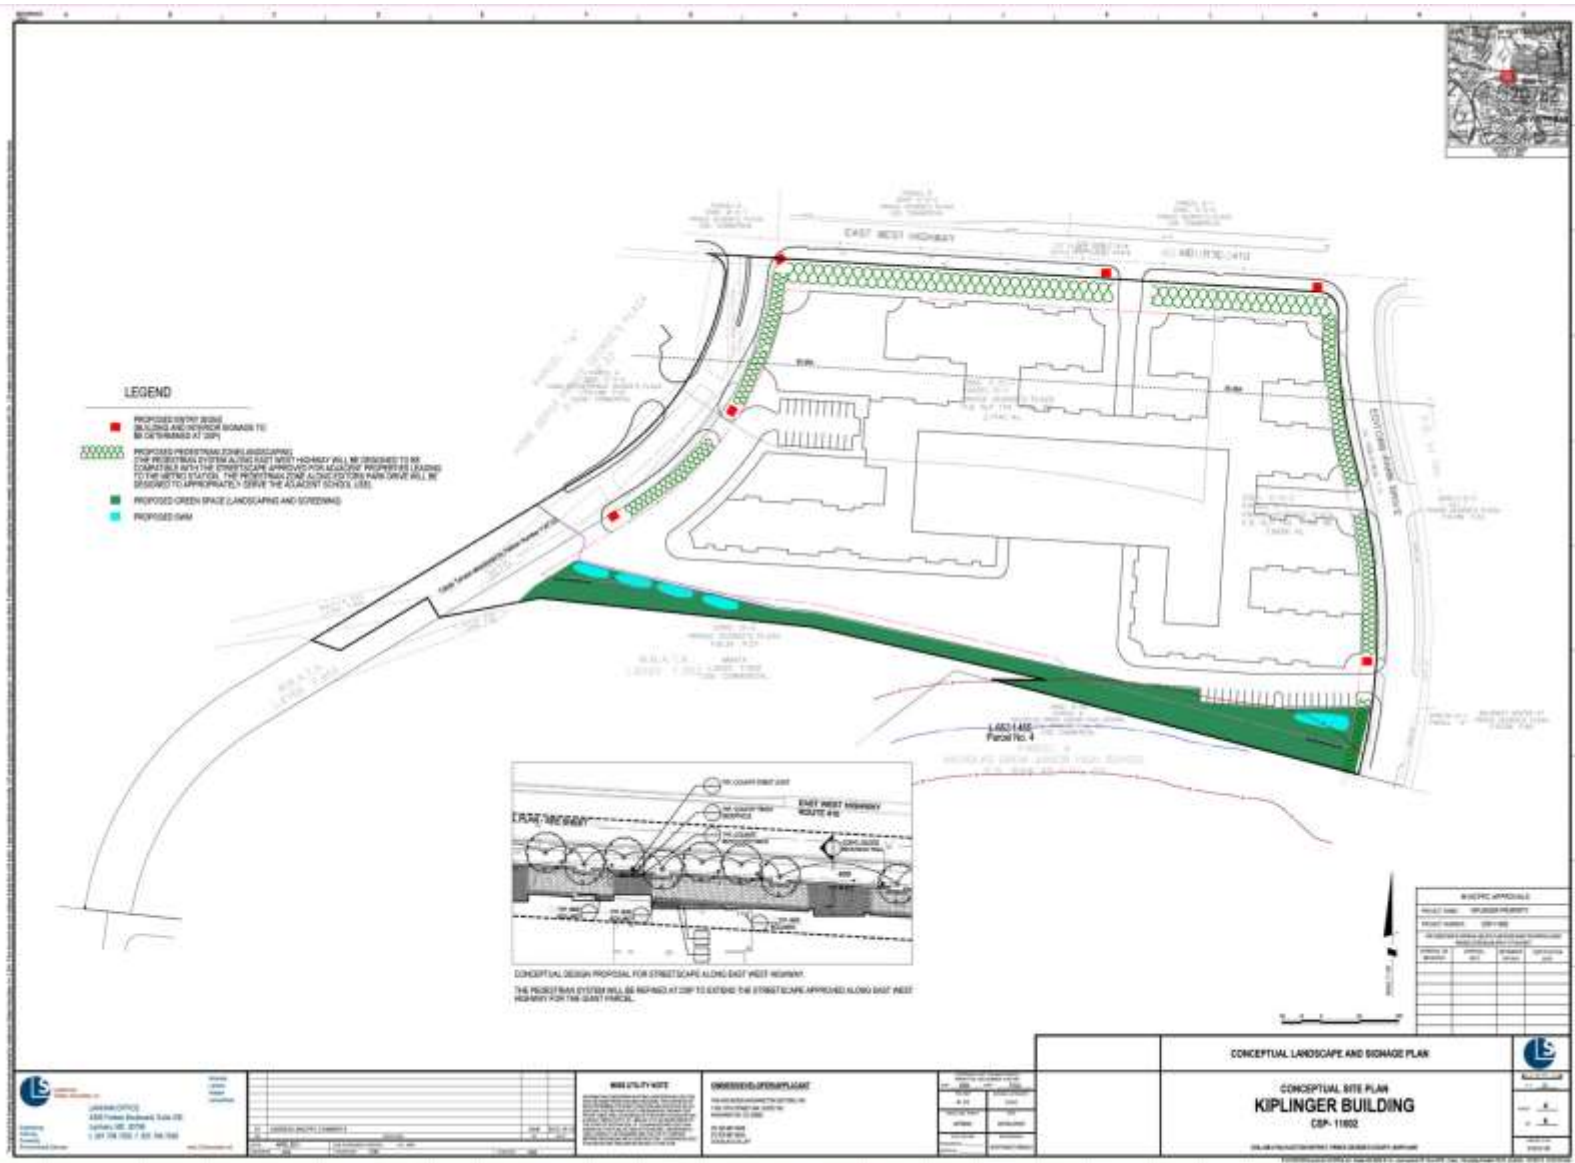

REVISED CSP-11002 ILLUSTRATIVE



REVISED CSP-11002 LANDSCAPE, SWM & SIGNAGE



PERSPECTIVE



THE EDITION

Fore Property Company

PERSPECTIVE I

HYATTSVILLE, MD
STUDY # 1002-0010 01.24.2010

A13

Architecture+Planning
8605 Westwood Center Dr.
Suite 300
Vienna, VA 22182
703.992.6116
ktgy.com



PERSPECTIVE



THE EDITION
Fore Property Company

PERSPECTIVE 2
HYATTSVILLE, MD
DEVELOPER: [illegible] DATE: 06.09.2014

A14

Architecture+Planning
8605 Westwood Center Dr.
Suite 300
Vienna, VA 22182
703.992.6116
ktgy.com



PERSPECTIVE



THE EDITION

Fore Property Company

PERSPECTIVE 3

HYATTSVILLE, MD

STATE: MD 2011-0710 04.24.2014

A15

Architecture+Planning
8605 Westwood Center Dr.
Suite 300
Vienna, VA 22182
703.992.6116
ktgy.com



PERSPECTIVE



THE EDITION

Fore Property Company

PERSPECTIVE 4


HYATTSVILLE, MD
3501 W. 1000-0010 44.24.0000

A16

Architecture+Planning
8605 Westwood Center Dr.
Suite 300
Vienna, VA 22182
703.992.6116
ktgy.com



PERSPECTIVE, COURTYARD

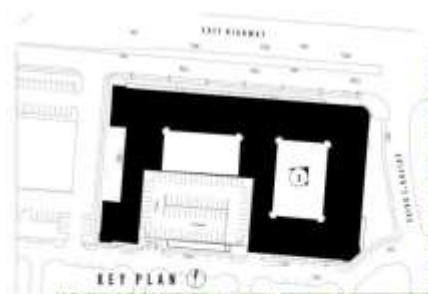

THE EDITION

Fore Property Company

COURTYARD VIEW I


A17

HYATTSVILLE, MD
DATE: 10.2014-07.15

Architecture+Planning
8605 Westwood Center Dr.
Suite 300
Vienna, VA 22182
703.992.6116
ktgy.com



PERSPECTIVE, COURTYARD

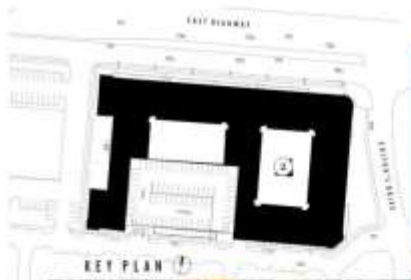

THE EDITION

Fore Property Company

COURTYARD VIEW 2


HYATTSVILLE, MD
301.983.0000 41.24.0000

A18

Architecture+Planning
8605 Westwood Center Dr.
Suite 300
Vienna, VA 22182
703.992.6116
ktgy.com



PERSPECTIVE, COURTYARD

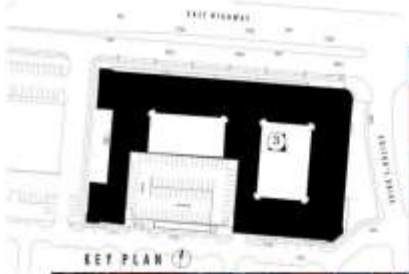

THE EDITION

Fore Property Company

COURTYARD VIEW 3


HYATTSVILLE, MD
STUD. # 10000-0000 09.24.2010

A19

Architecture+Planning
8605 Westwood Center Dr.
Suite 300
Vienna, VA 22182
703.992.6116
ktgy.com



PERSPECTIVE, COURTYARD

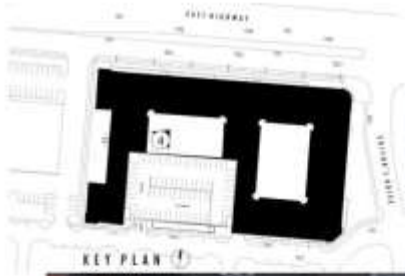

THE EDITION

Fore Property Company

COURTYARD VIEW 4

HYATTSVILLE, MD
301.913.0000 49.24.0000

A 20

Architecture+Planning
8605 Westwood Center Dr.
Suite 300
Vienna, VA 22182
703.992.6116
ktgy.com



PERSPECTIVE, COURTYARD



THE EDITION

Fore Property Company

COURTYARD VIEW 5

HYATTSVILLE, MD




A21

Architecture+Planning
8605 Westwood Center Dr.
Suite 300
Vienna, VA 22182
703.992.6116
ktgy.com



ELEVATIONS

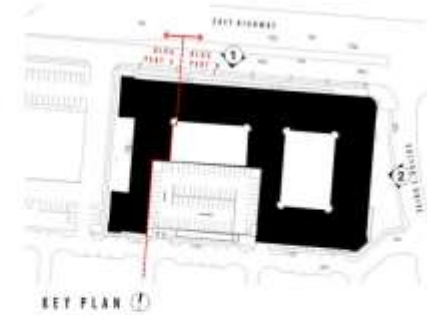

2. EDITOR'S DRIVE ELEVATION



1. EASTWEST HIGHWAY ELEVATION

THE EDITION
Fore Property Company

ELEVATIONS 1 & 2
HYATTSVILLE, MD
DATE: 11/11/2014


Scale: 1"=8'

A08

Architecture+Planning
8605 Westwood Corner Dr.
Suite 300
Vienna, VA 22182
703.992.6116
ktgy.com



ELEVATIONS

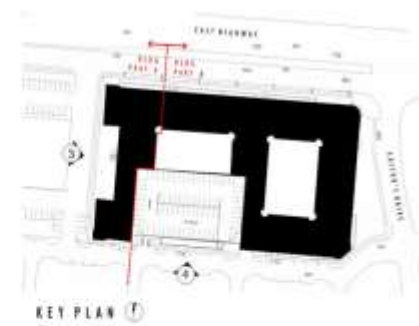

3. COURTYARD ELEVATION



4. PARKING ENTRANCE ELEVATION

THE EDITION

Fore Property Company

ELEVATIONS 3 & 4

HYATTSVILLE, MD




Architecture+Planning
8405 Westwood Center Dr.
Suite 300
Vienna, VA 22182
703.992.6114
ktgy.com



ELEVATIONS



6. PART A COURTYARD ELEVATION

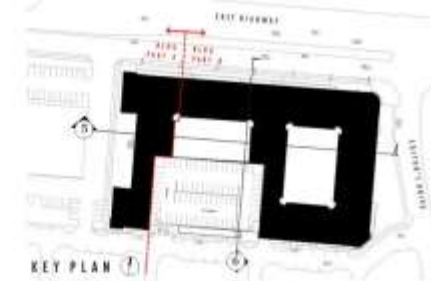

5. PART A & B COURTYARD ELEVATION

THE EDITION

Fore Property Company

ELEVATIONS/SECTIONS 5 & 6

A10

HYATTSVILLE, MD
DATE: 10/2014 BY: 10/2014



Architecture+Planning
8605 Westwood Center Dr.
Suite 100
Vienna, VA 22182
703.992.6116
ktgy.com



ELEVATIONS



8. PART A COURTYARD ELEVATION

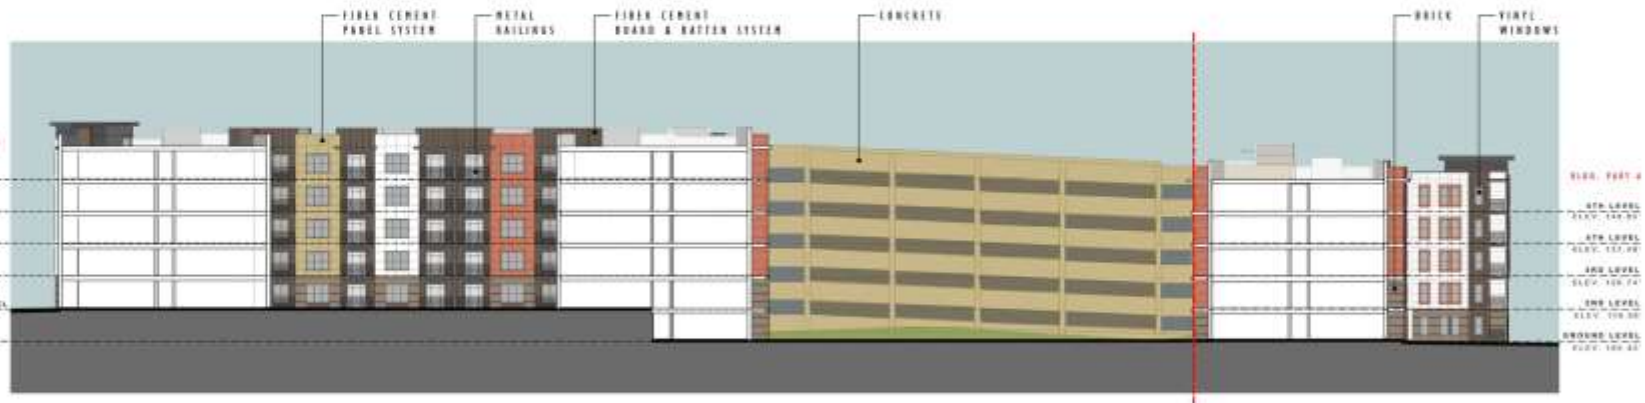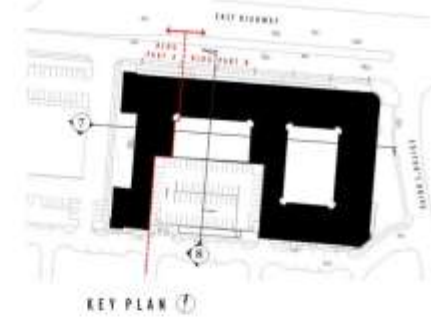

7. PART A & B COURTYARD ELEVATION

THE EDITION

Fore Property Company

ELEVATIONS/SECTIONS 7 & 8

HYATTSVILLE, MD
DATE: 10/13/2014 BY: JH/2014


Architecture+Planning
8605 Westwood Center Dr.
Suite 100
Vienna, VA 22182
703.992.6116
ktgy.com



ELEVATIONS



10. PART A COURTYARD ELEVATION

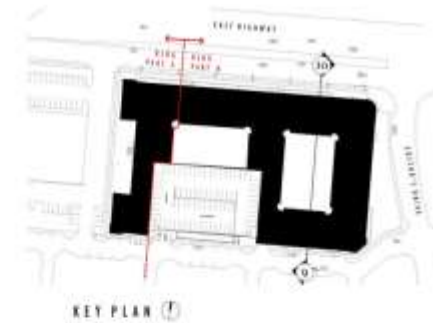

9. PART B COURTYARD ELEVATION

THE EDITION

Fore Property Company

ELEVATIONS/SECTIONS 9&10

A12

HYATTSVILLE, MD


3501 W. 10000 RD

10.24.2016

Architecture+Planning
8605 Westwood Center Dr.
Suite 300
Vienna, VA 22182
703.992.6116
ktgy.com



LOBBY FLOOR PLAN

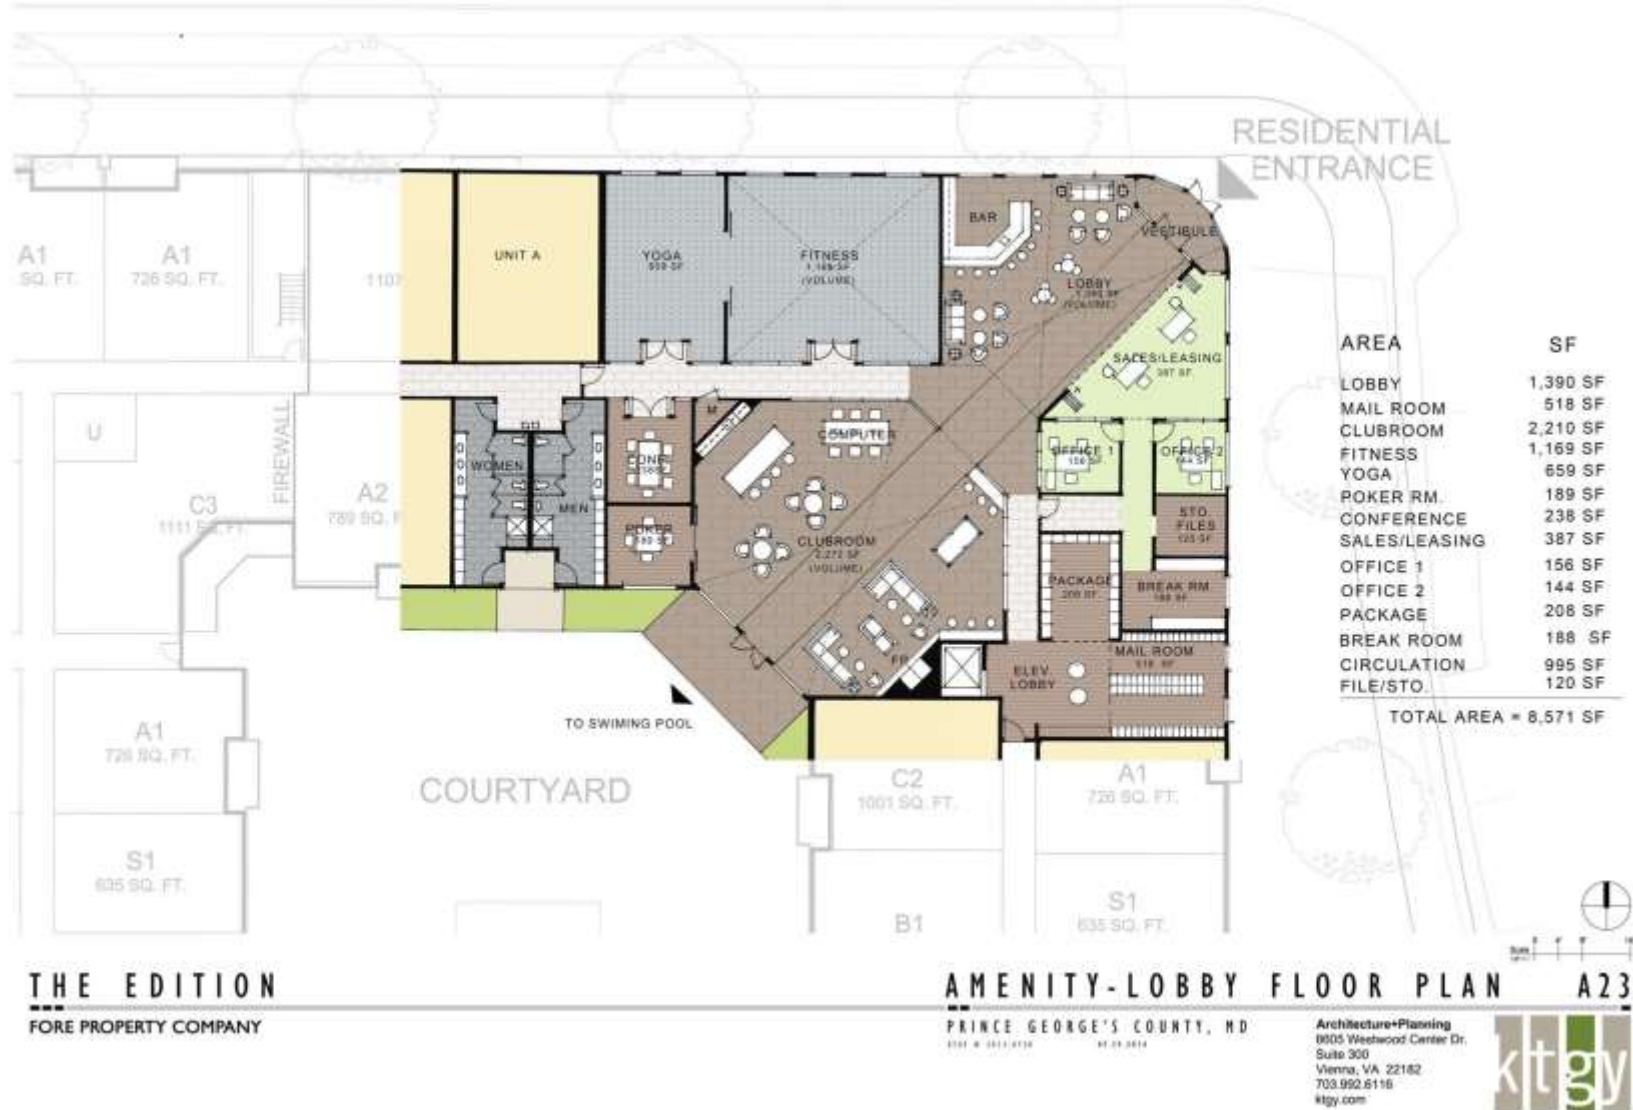



PERSPECTIVE OF ENTRANCE SHOWING BUILDING NUMBER AND BLADE SIGN



EAST-WEST HIGHWAY ELEVATION

BUILDING SIGNAGE EXHIBIT

A22

Architecture+Planning
8805 Westwood Center Dr.
Suite 300
Vienna, VA 22182
703.992.6116
kltgy.com




PRINCE GEORGE'S COUNTY, MD
D T G T W 2003-0710 04/24/2010

Architecture+Planning
8605 Westwood Center Dr.
Suite 300
Vienna, VA 22182
703.992.6116
kagy.com



2ND FLOOR ELEVATION

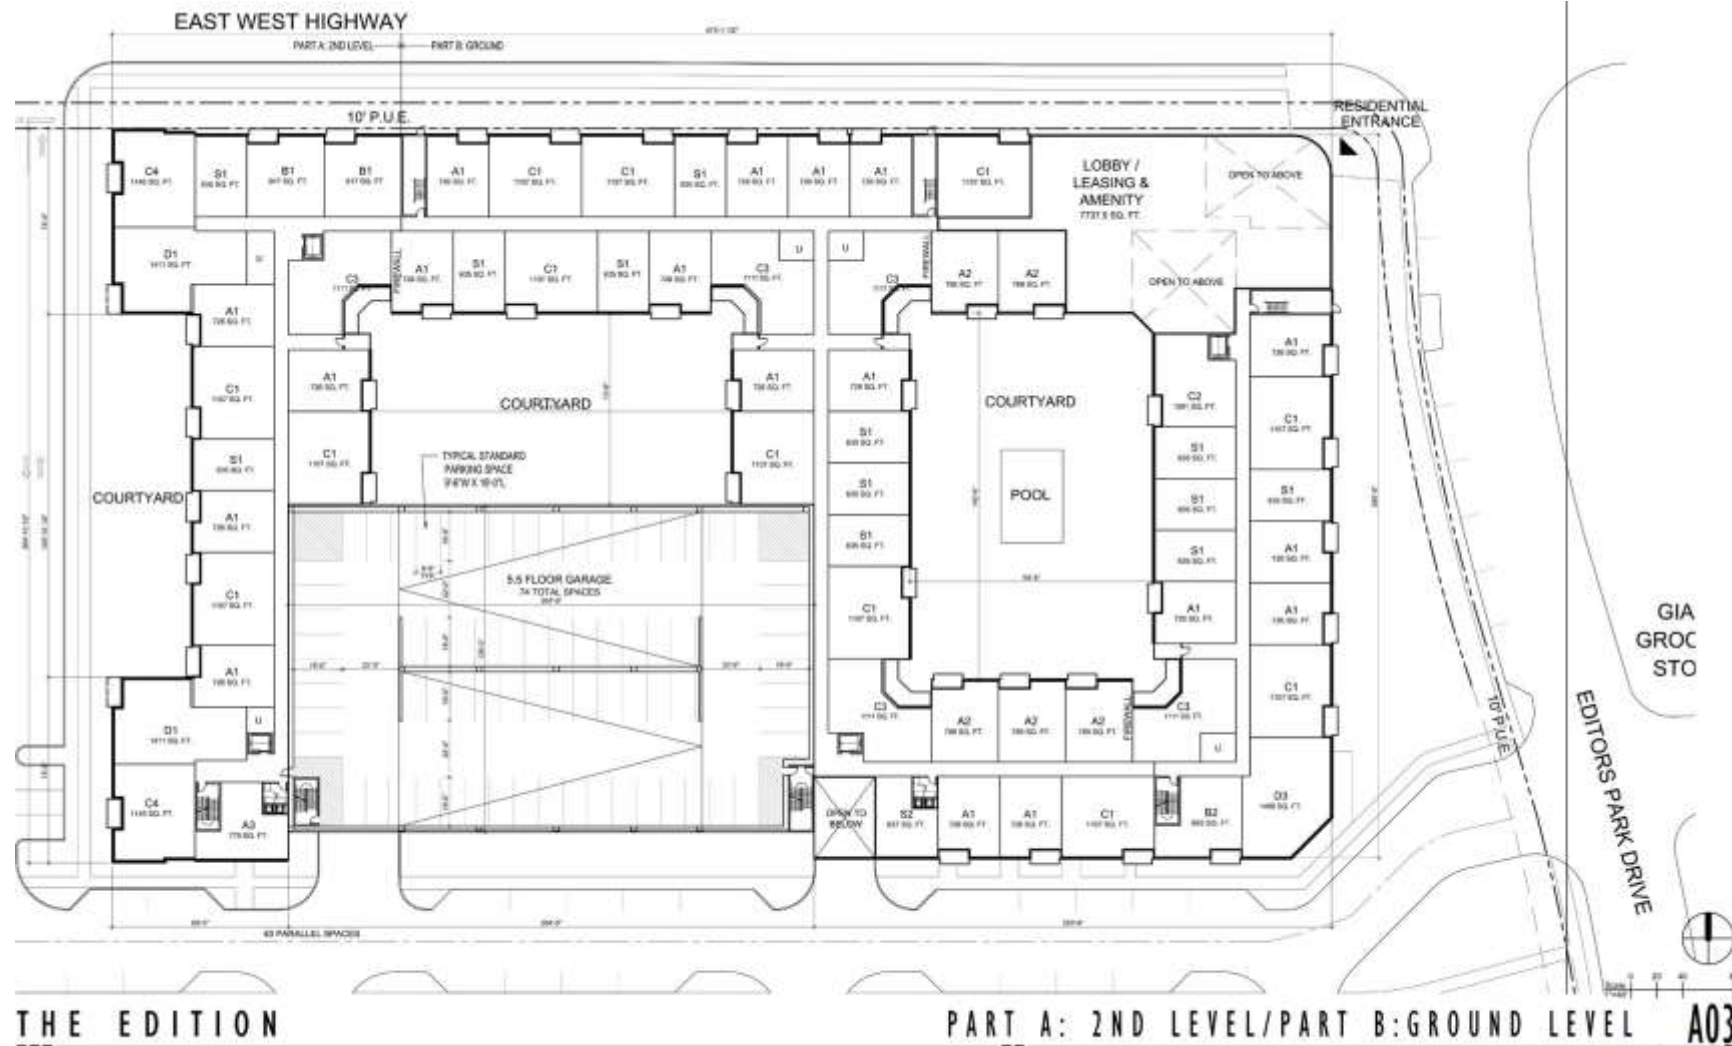


PRINCE GEORGE'S COUNTY, MD
8 T D Y R 2013-2018 01.21.2018

Architecture+Planning
8805 Westwood Center Dr.
Suite 300
Vienna, VA 22182
703.992.6116
ktgy.com





4TH FLOOR ELEVATION

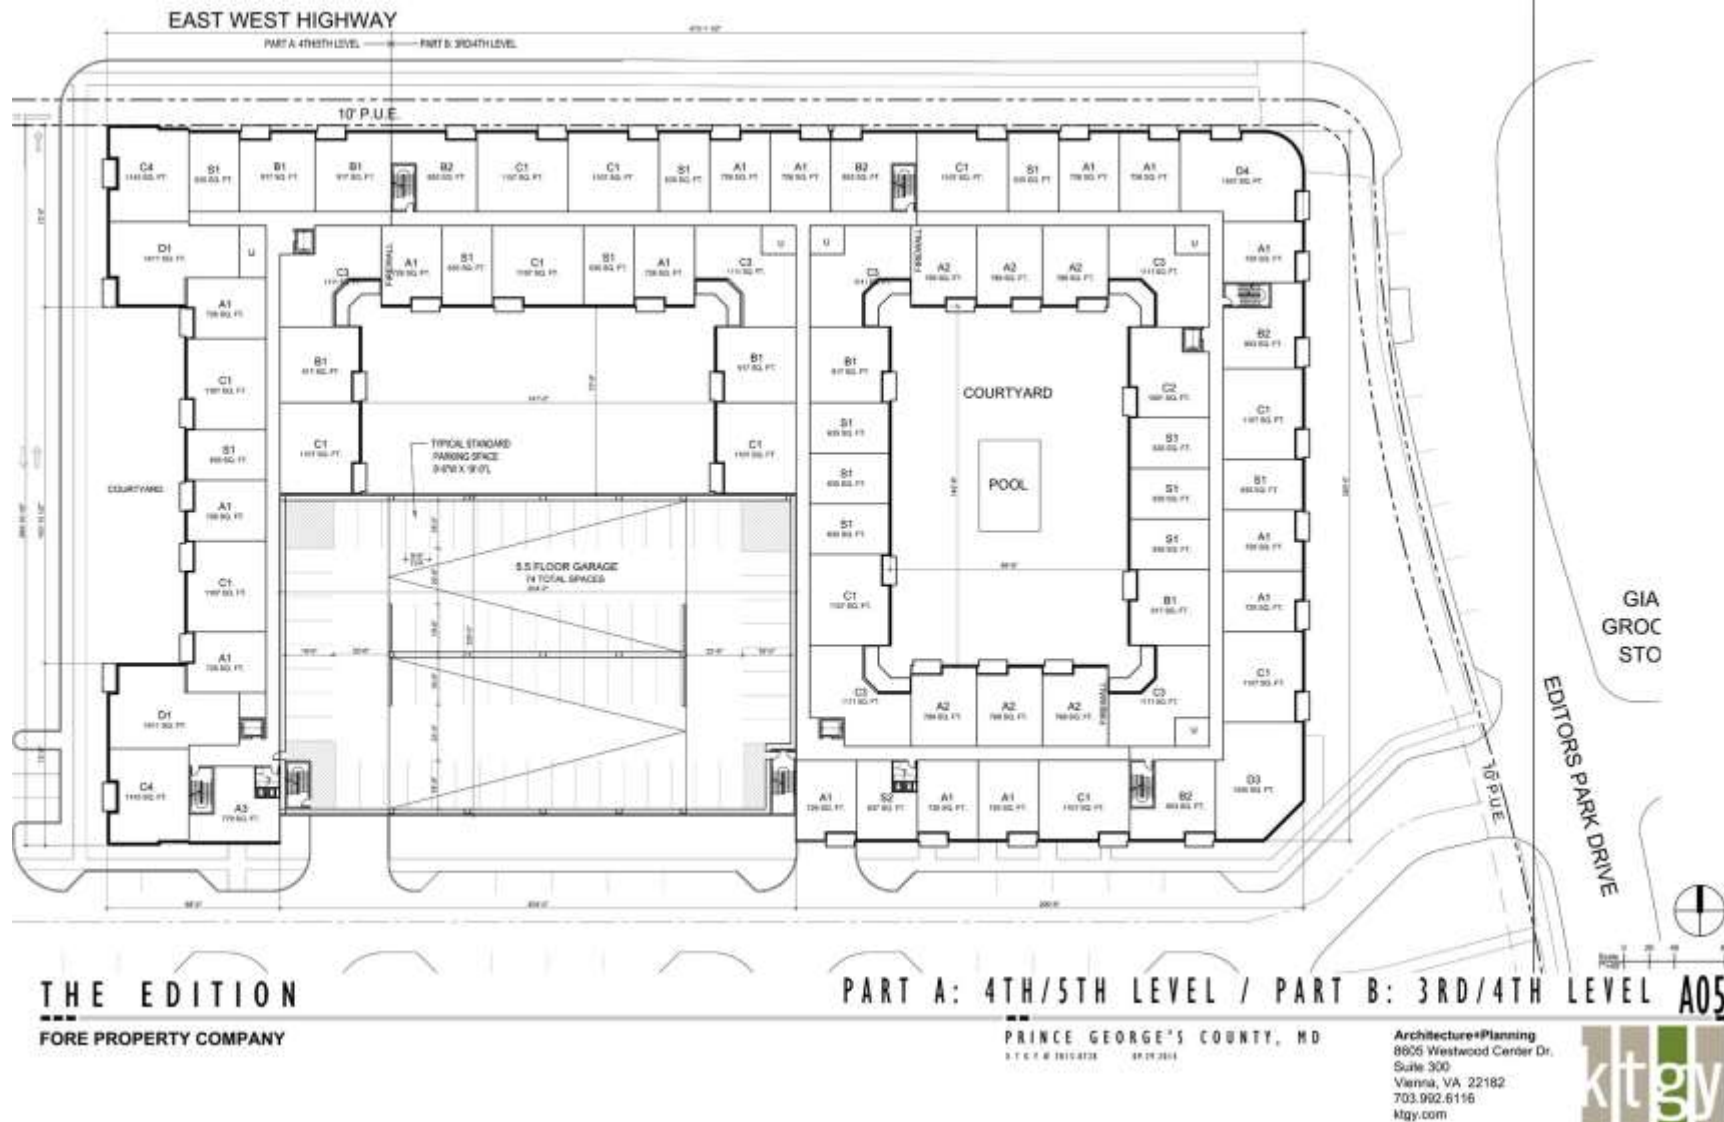

5TH FLOOR ELEVATION

