


ITEM: 12-13


CASE: DSP-13031 & CP-13006

BEYOND RESTAURANT


GENERAL LOCATION MAP

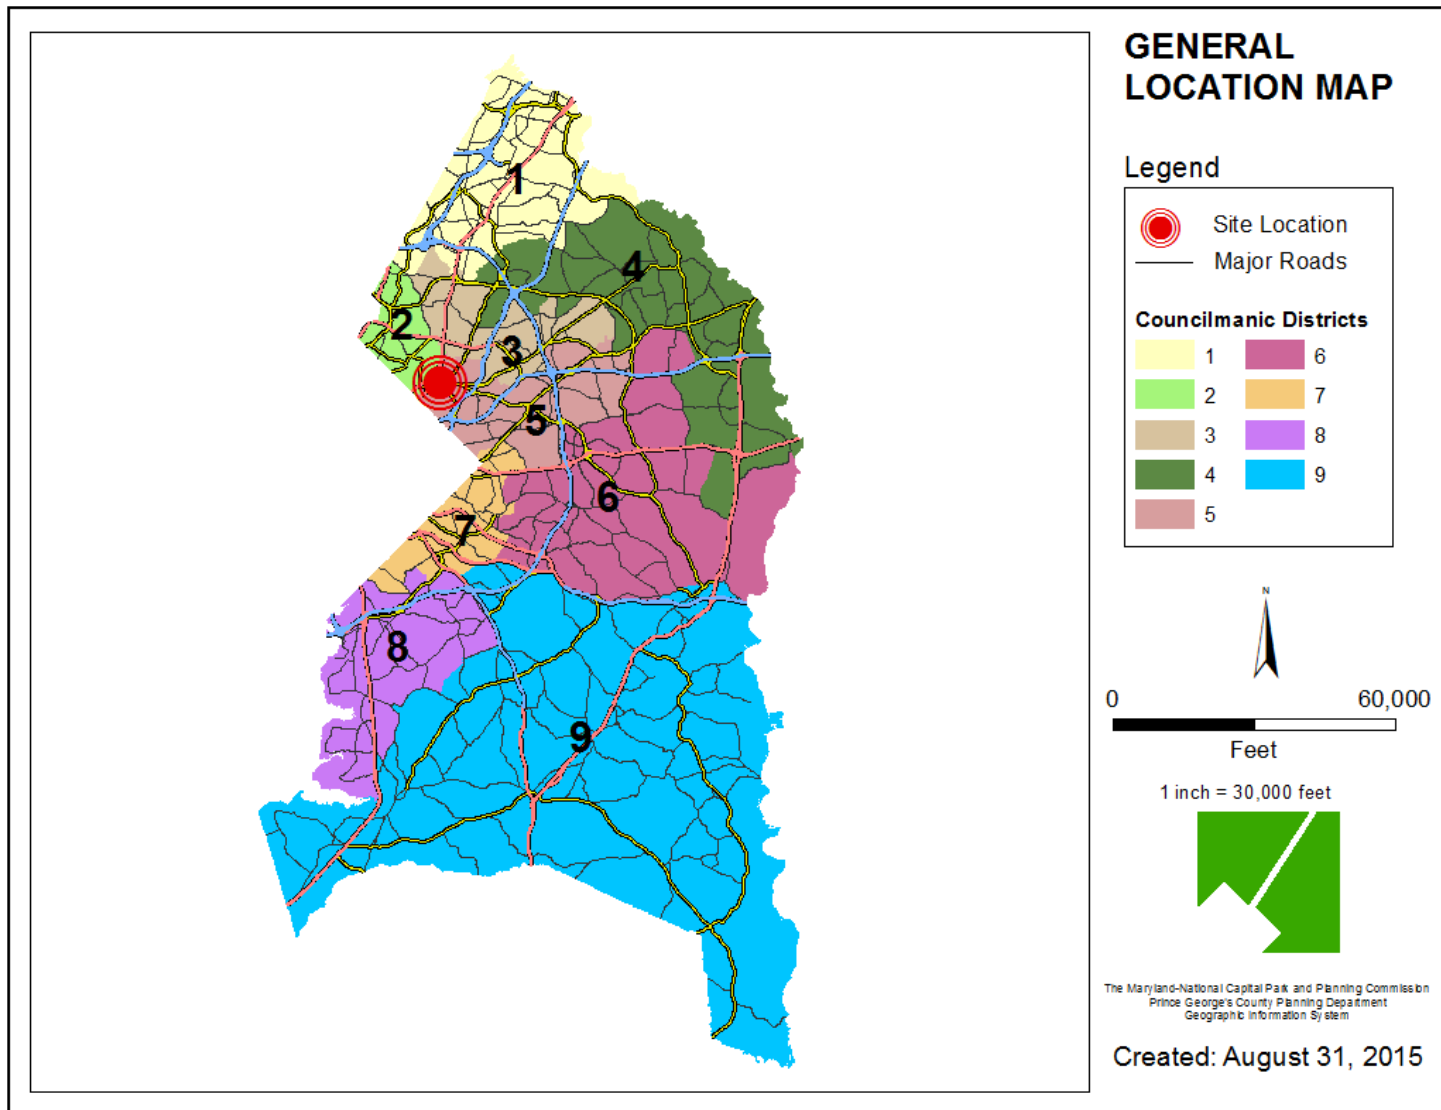


SITE VICINITY

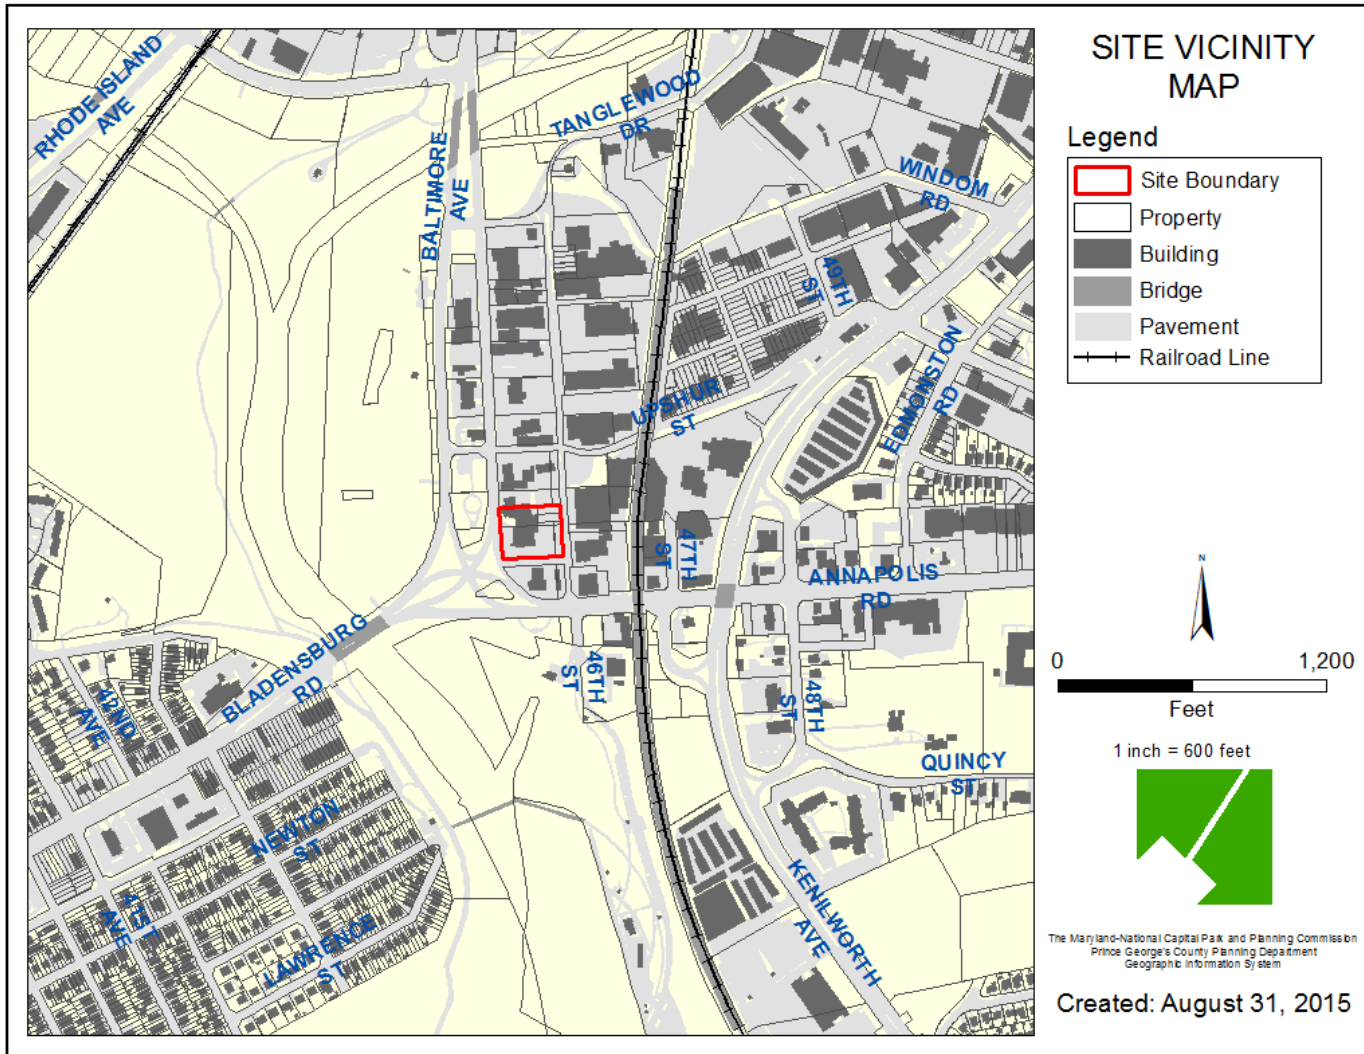


ZONING MAP

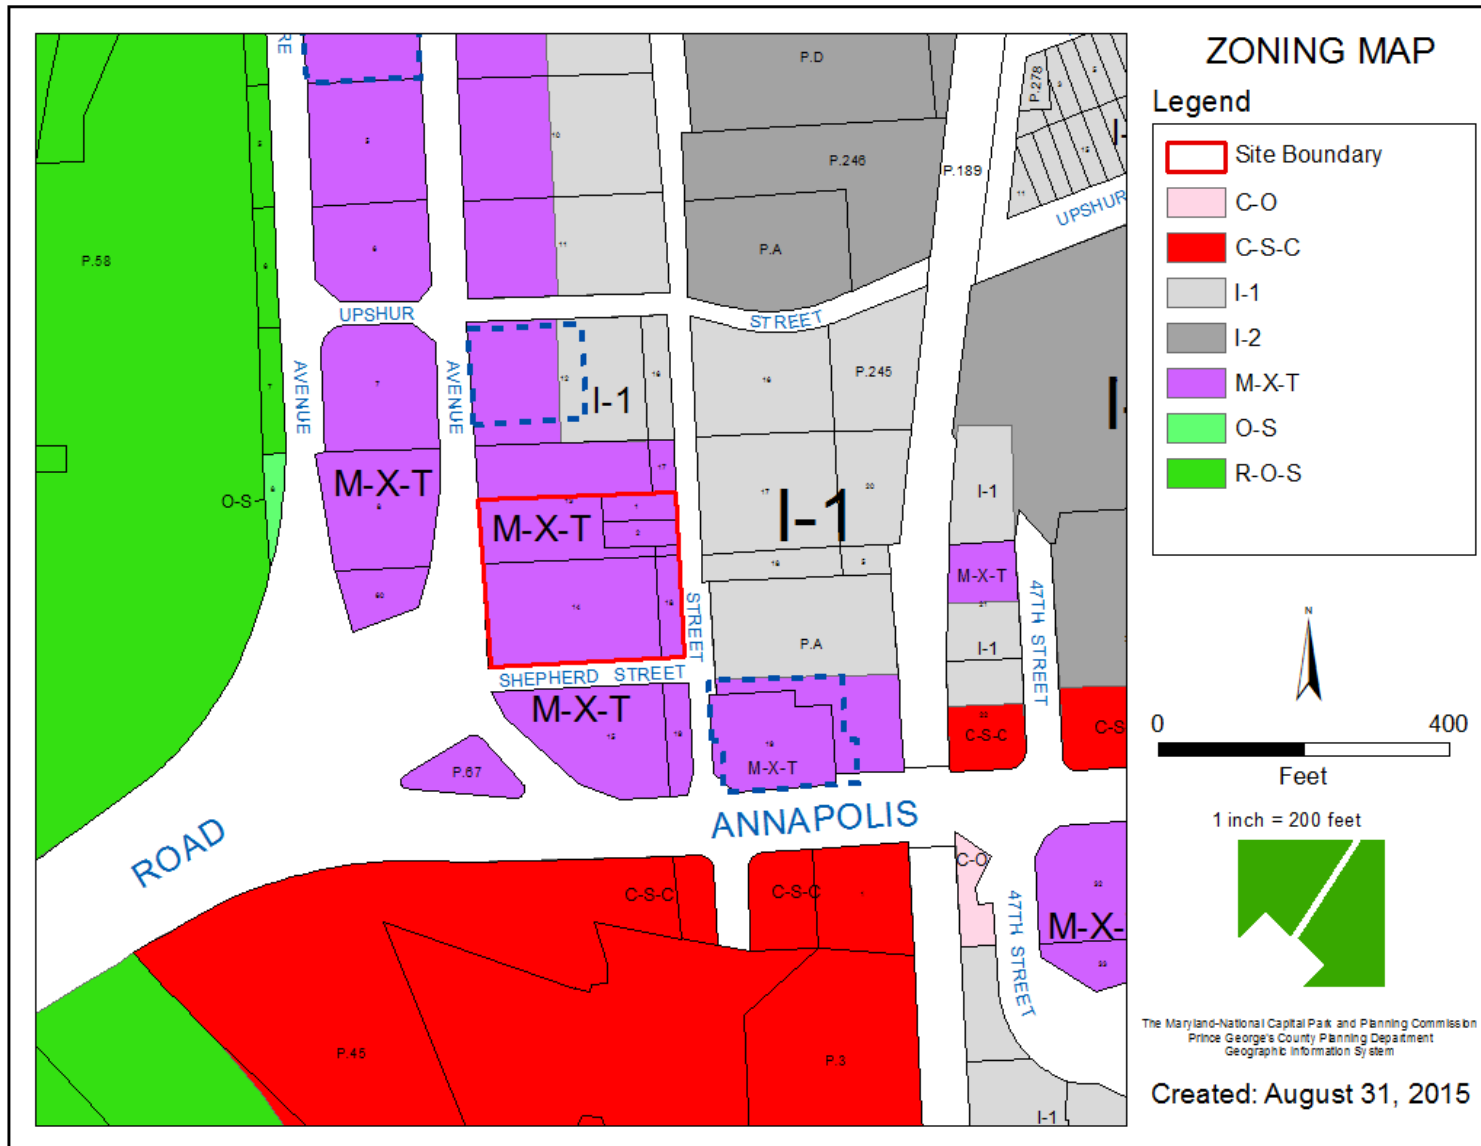


OVERLAY MAP

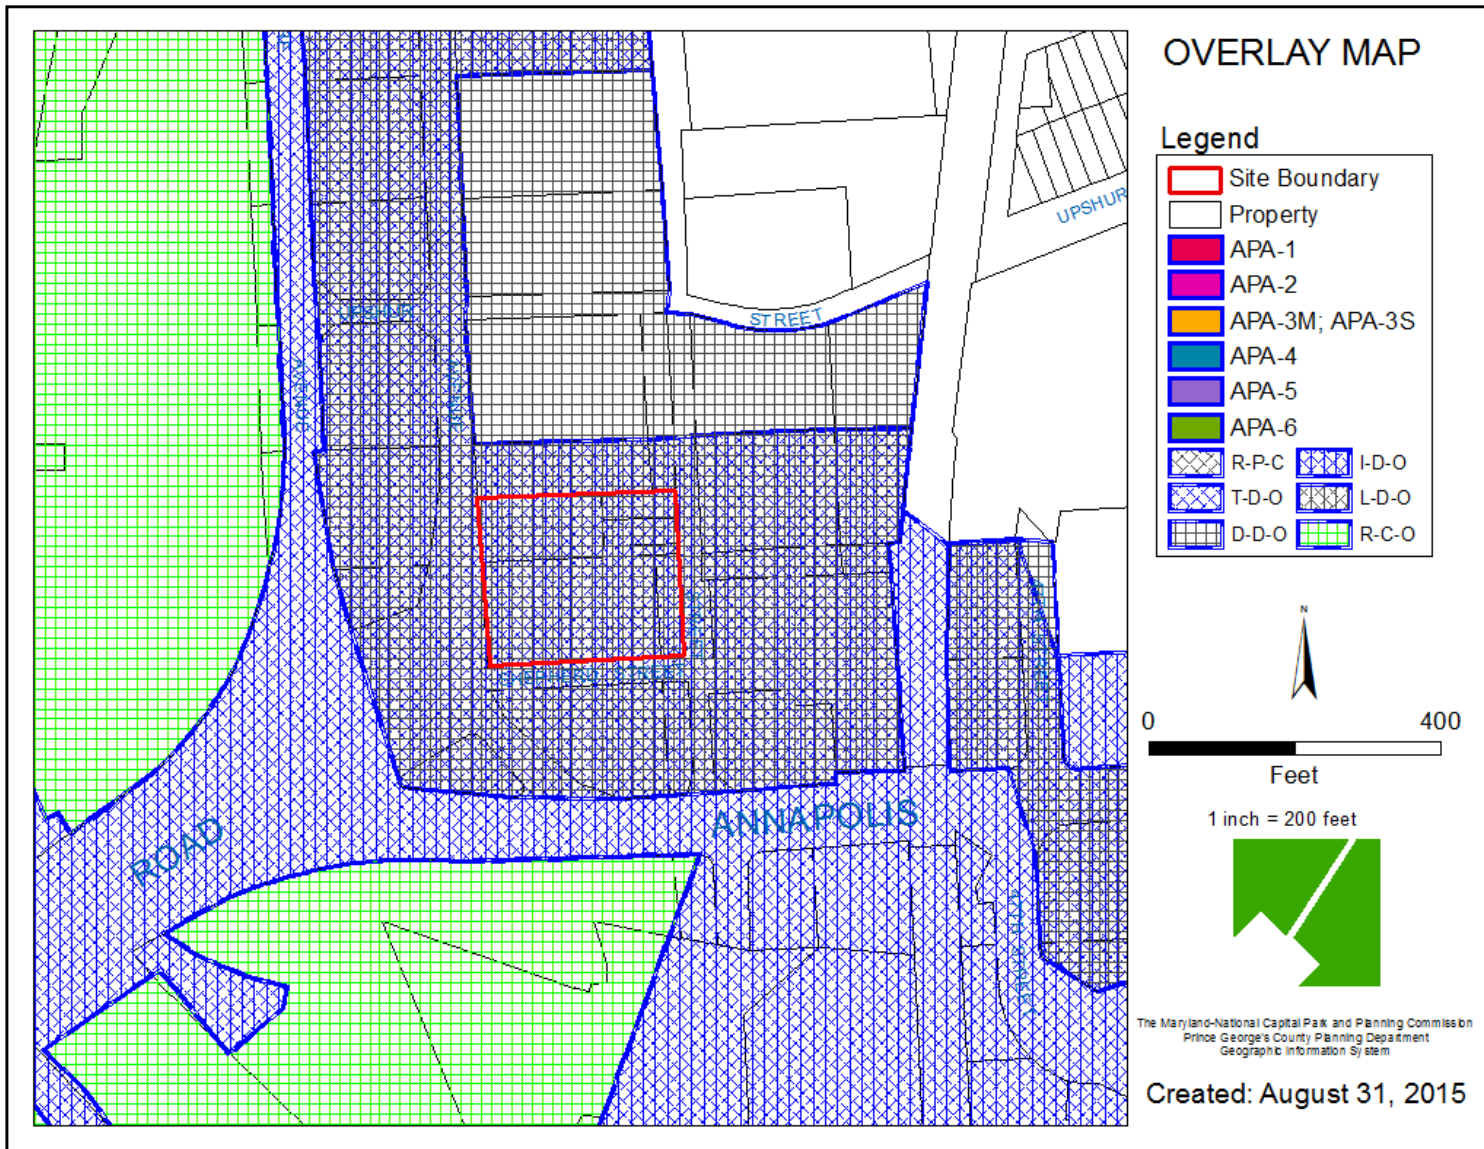


AERIAL MAP

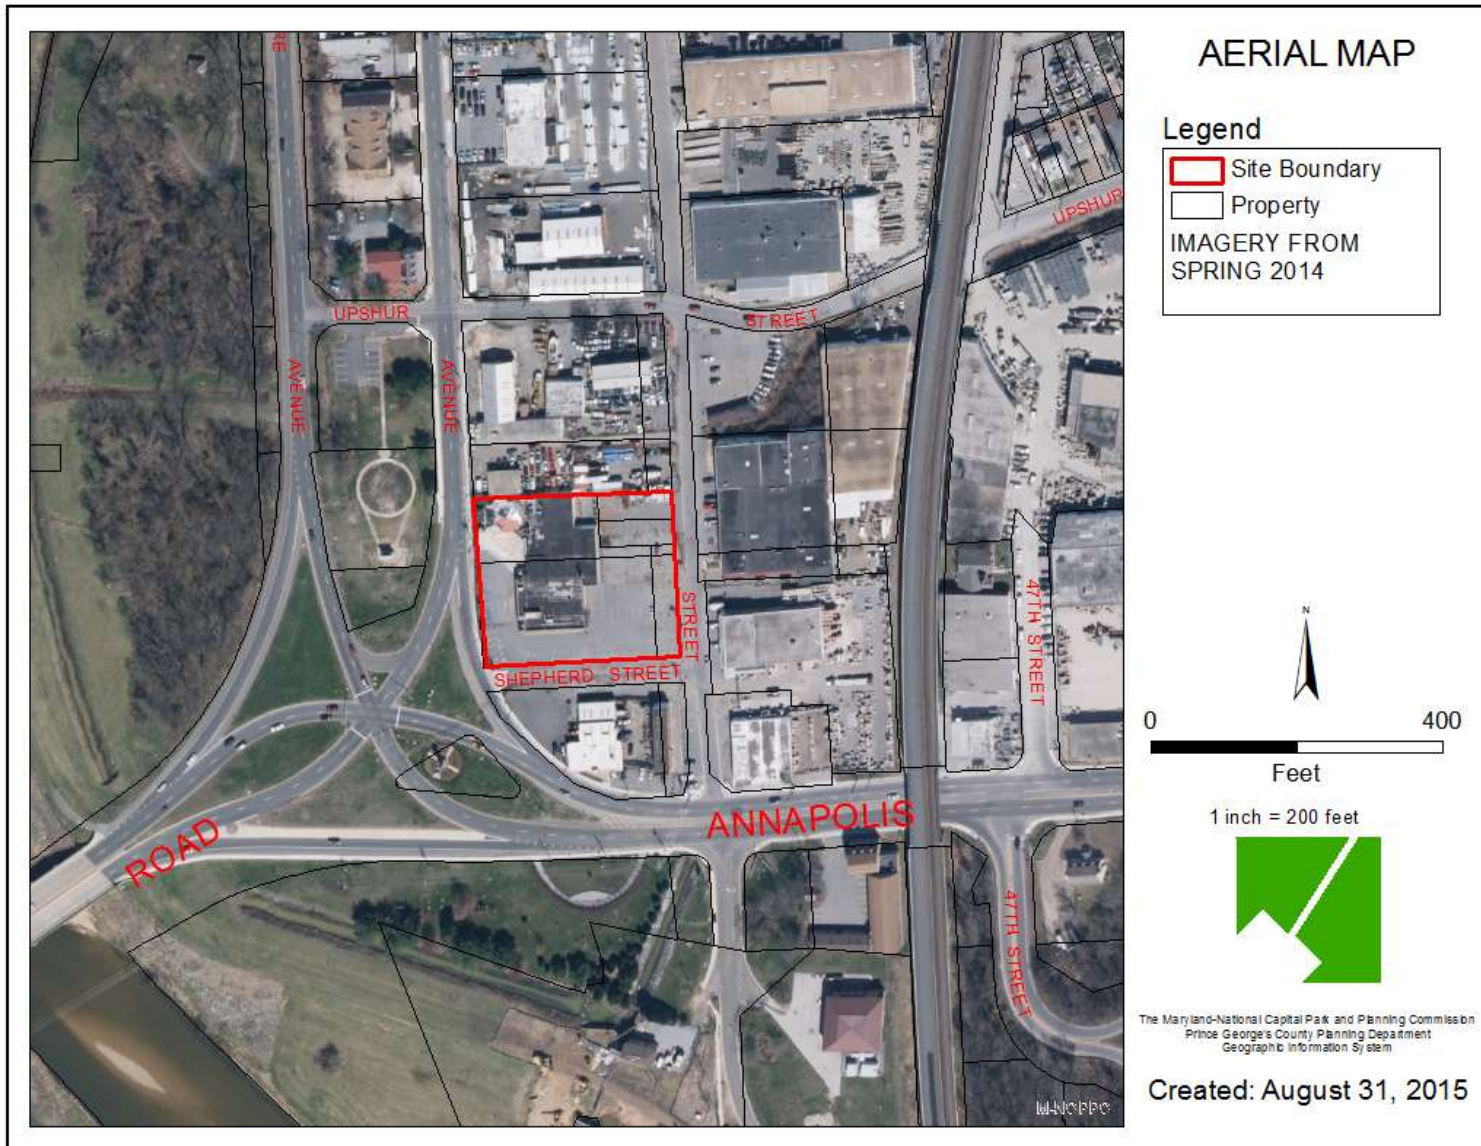


SITE MAP

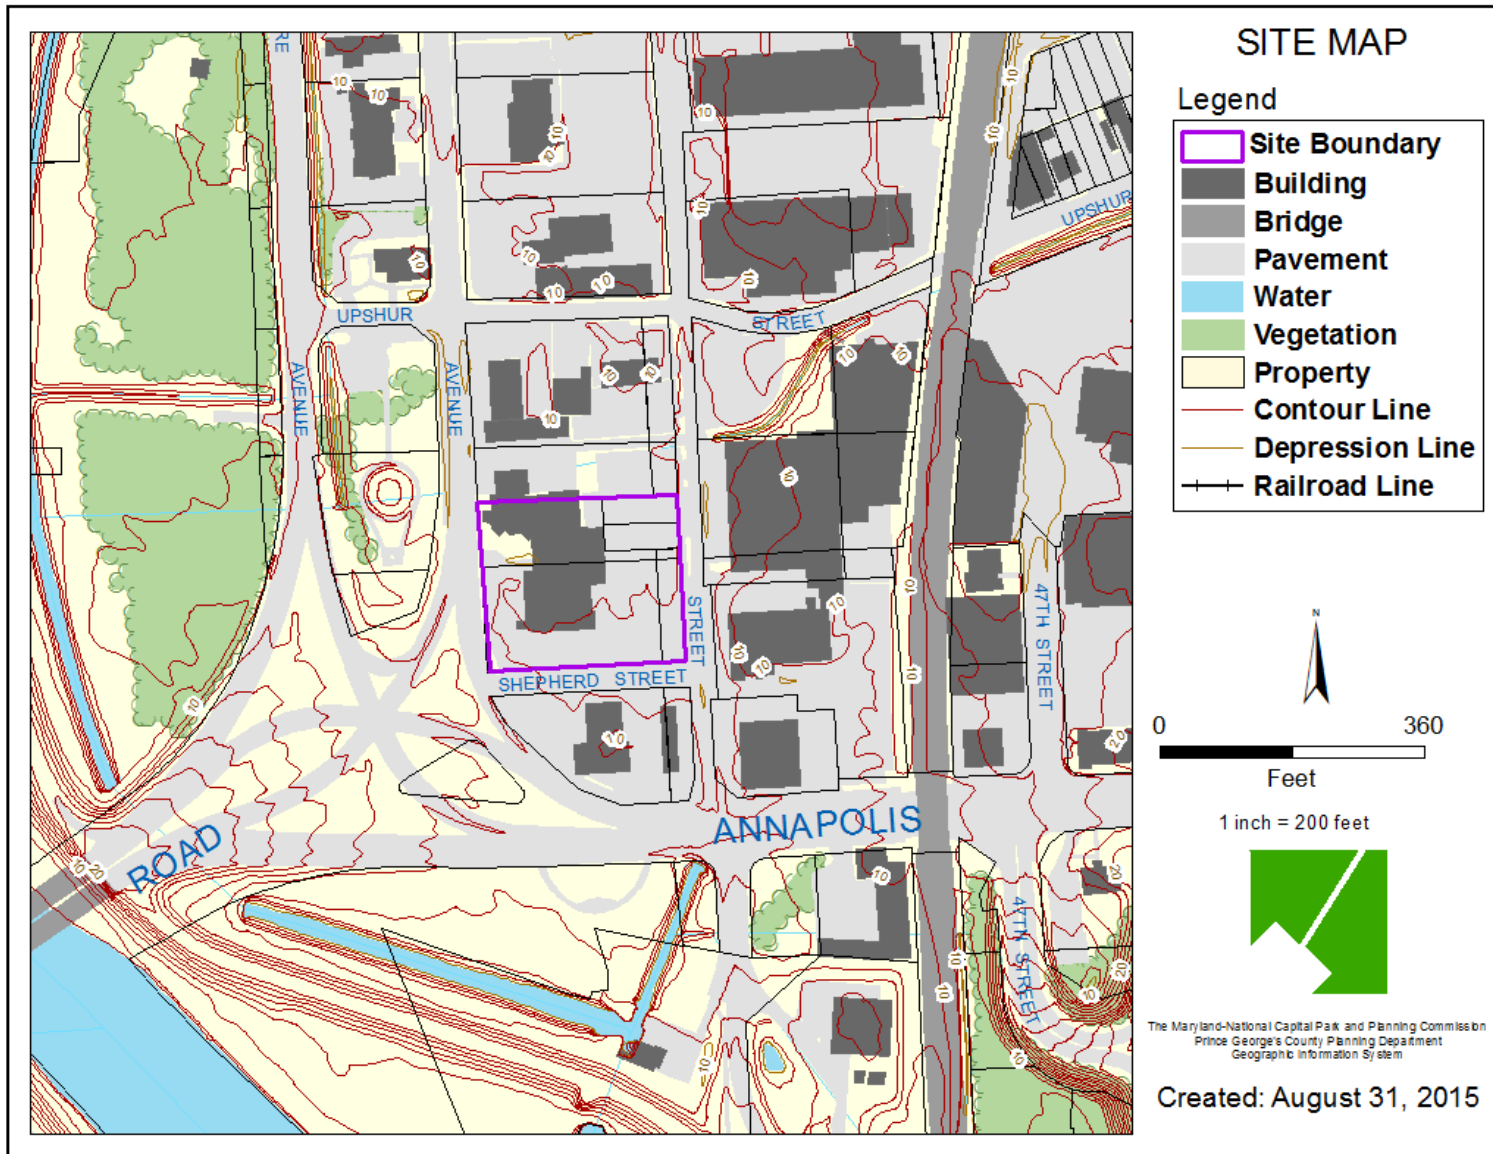


MASTER PLAN RIGHT-OF-WAY MAP

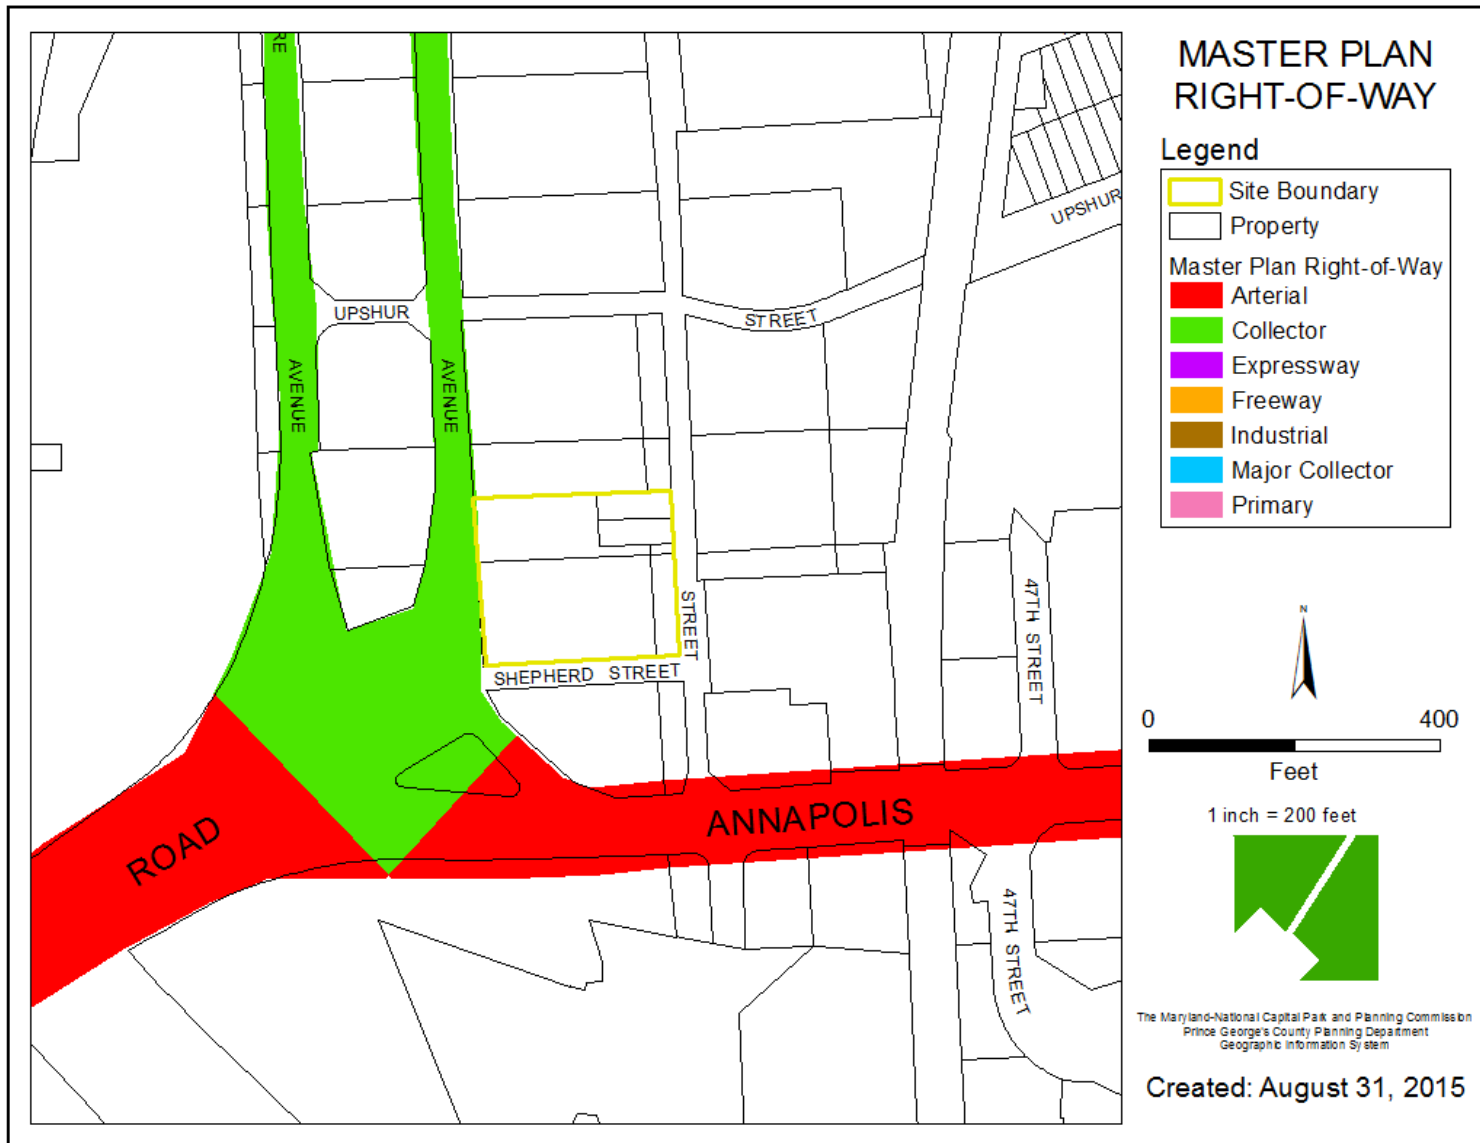

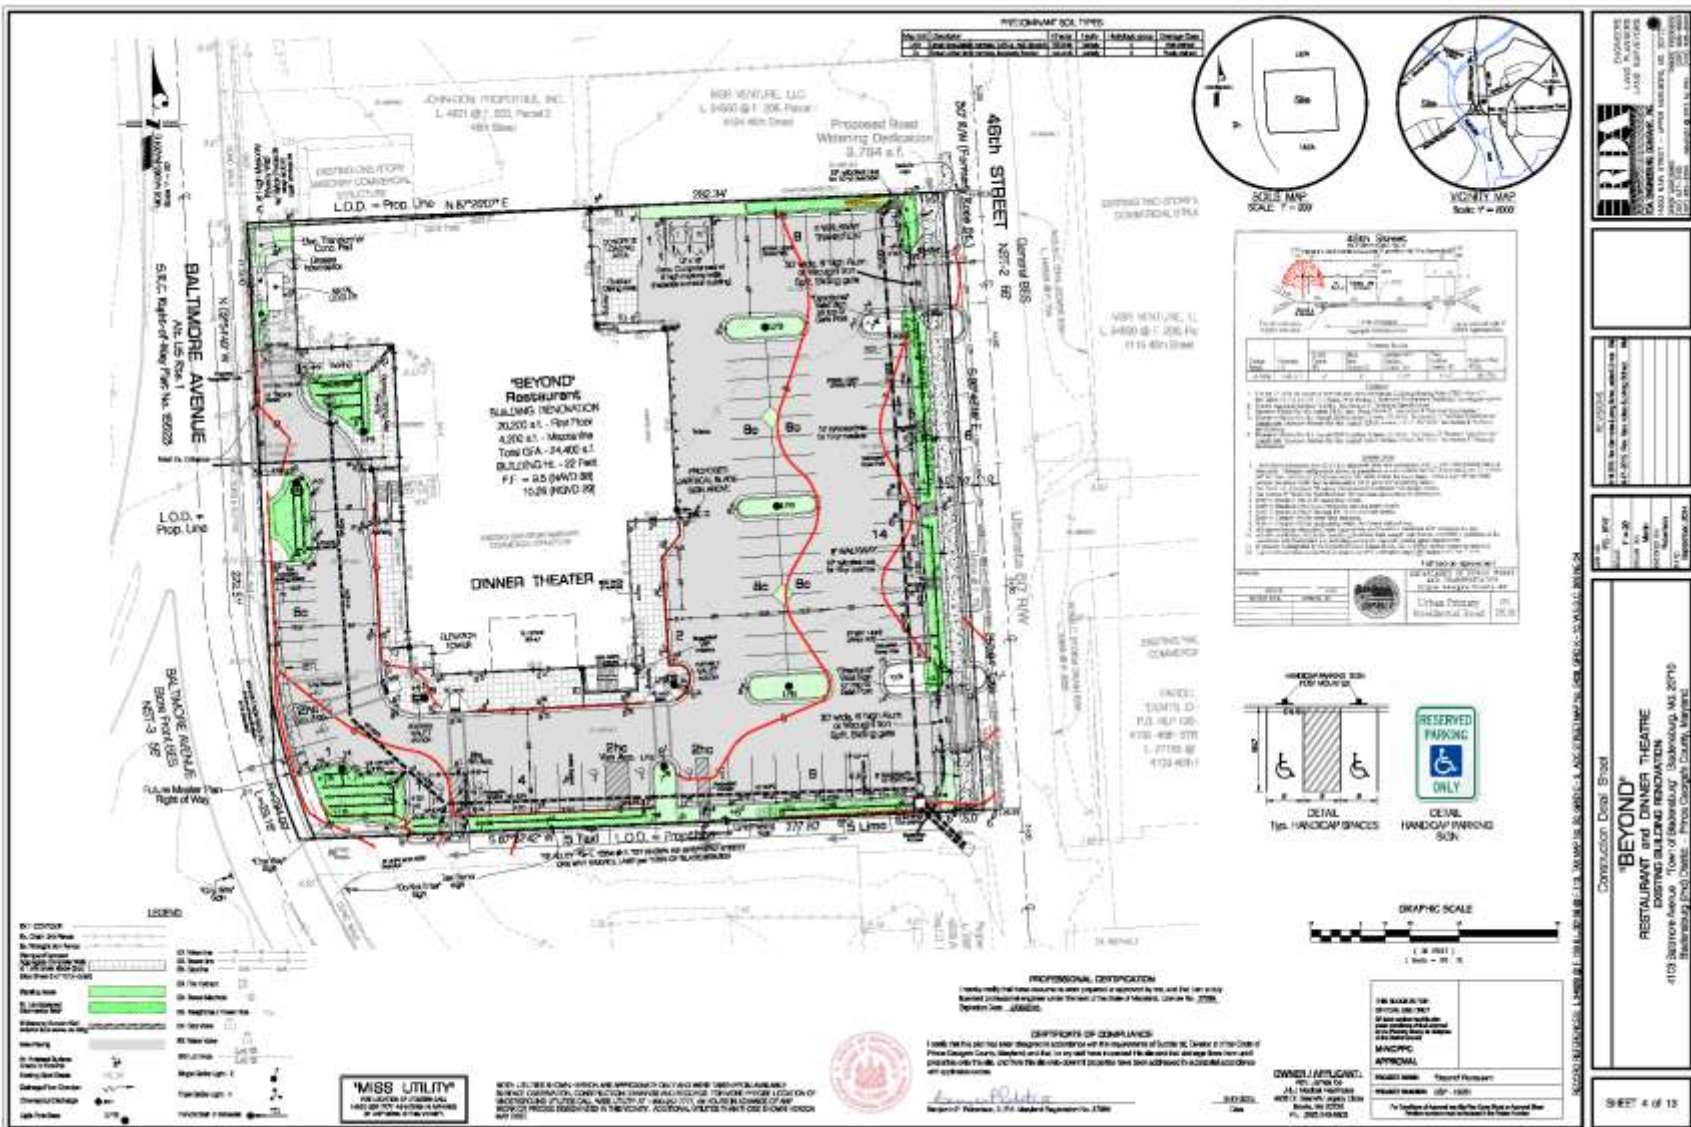

LANDSCAPE PLAN

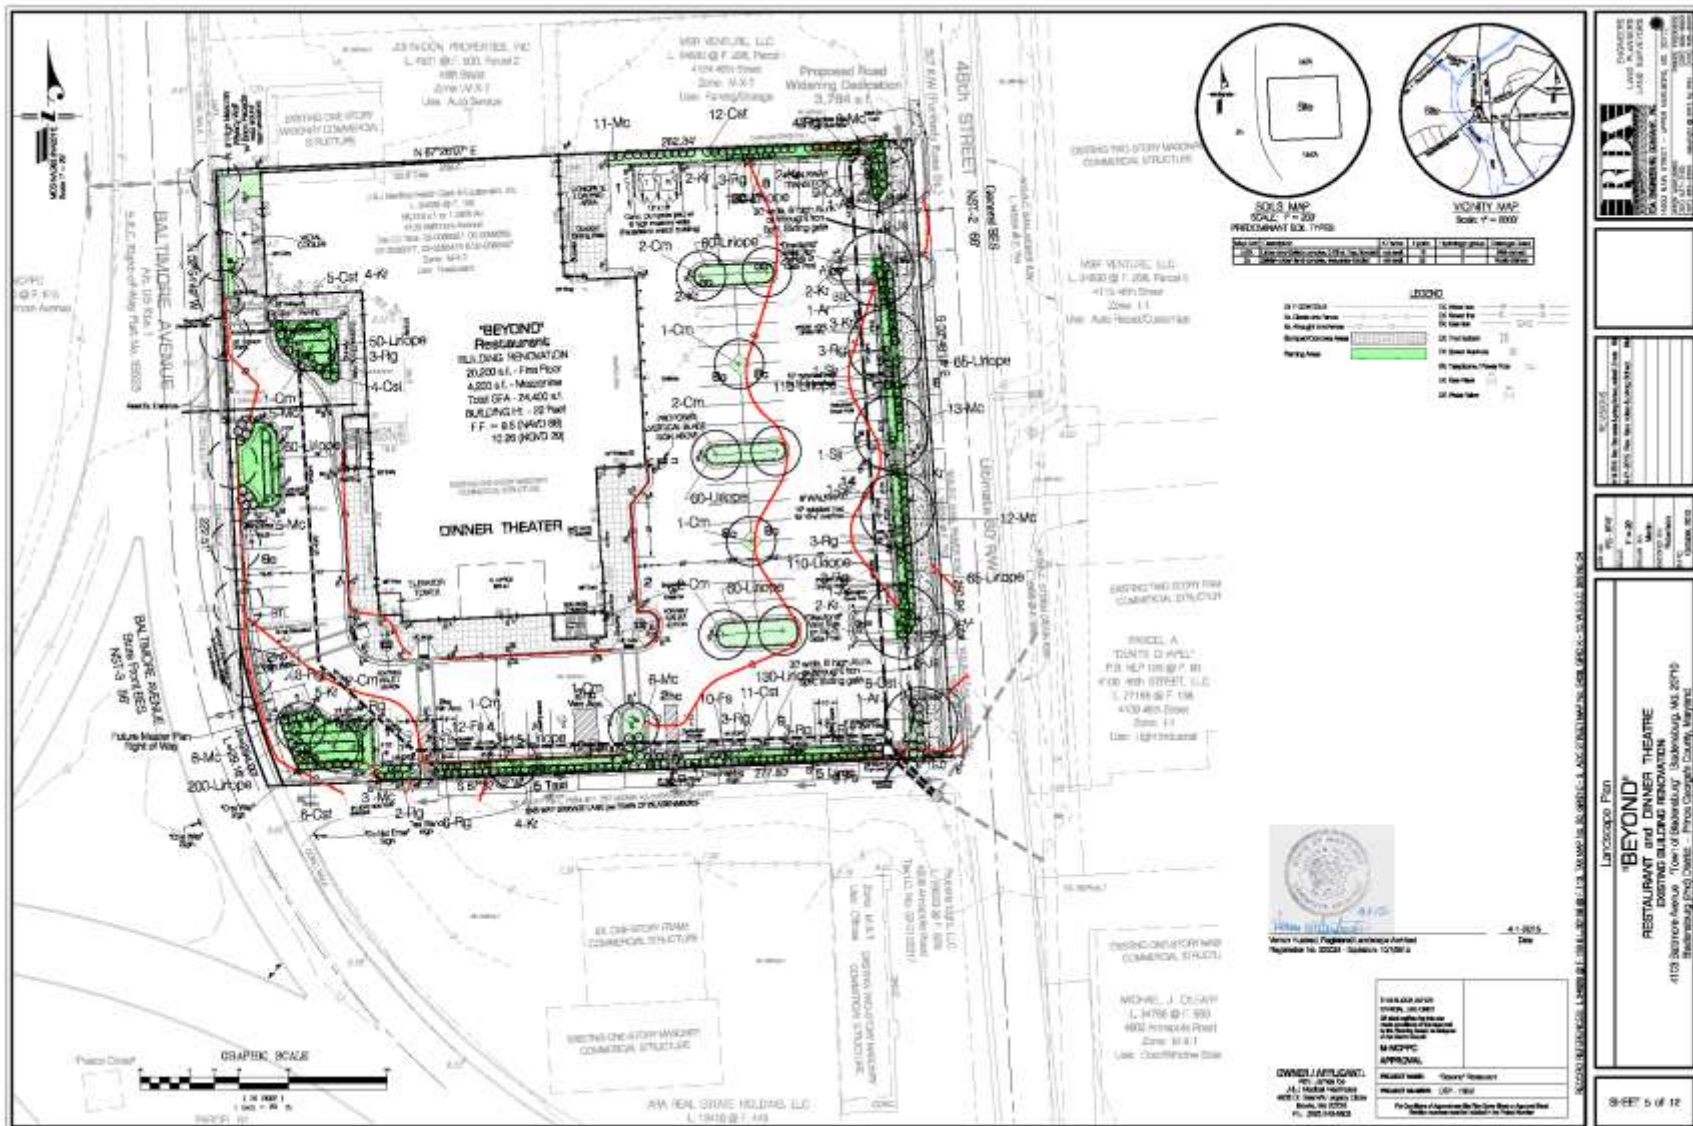



DRD

ELEVATIONS EXISTING BUILDING








CONSERVATION PLAN

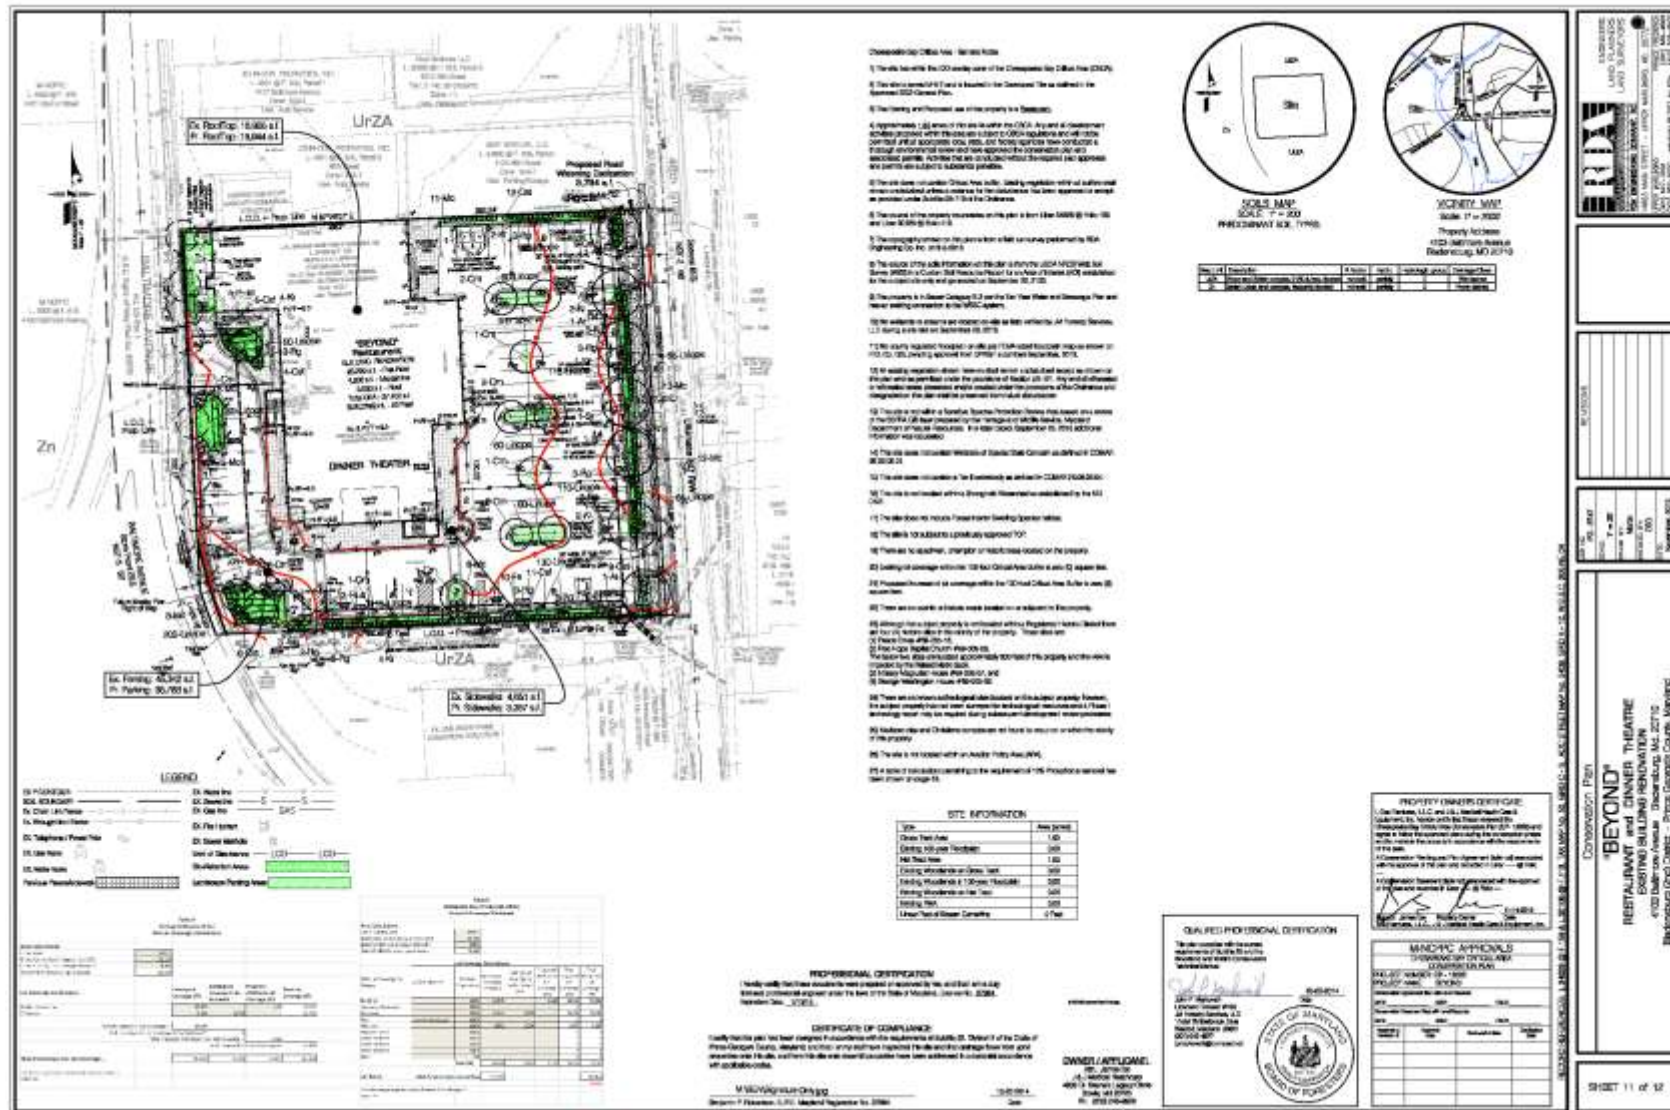


PHOTO FRONT OF EXISTING BUILDING



PHOTO SIDE OF EXISTING BUILDING



PHOTO REAR OF EXISTING BUILDING



PHOTO TO NE ACROSS 46TH STREET



PHOTO TO NW ACROSS ALT US1



PHOTO EAST ALONG SHEPHERD STREET



PHOTO SOUTH ALONG 46TH STREET



PHOTO SHEPHERD STREET EXIT TO ALT US1 RAMP

