


ITEM: 6


CASE: DSP-15009

REDEEMED CHRISTIAN CHURCH OF GOD, LANHAM


GENERAL LOCATION MAP

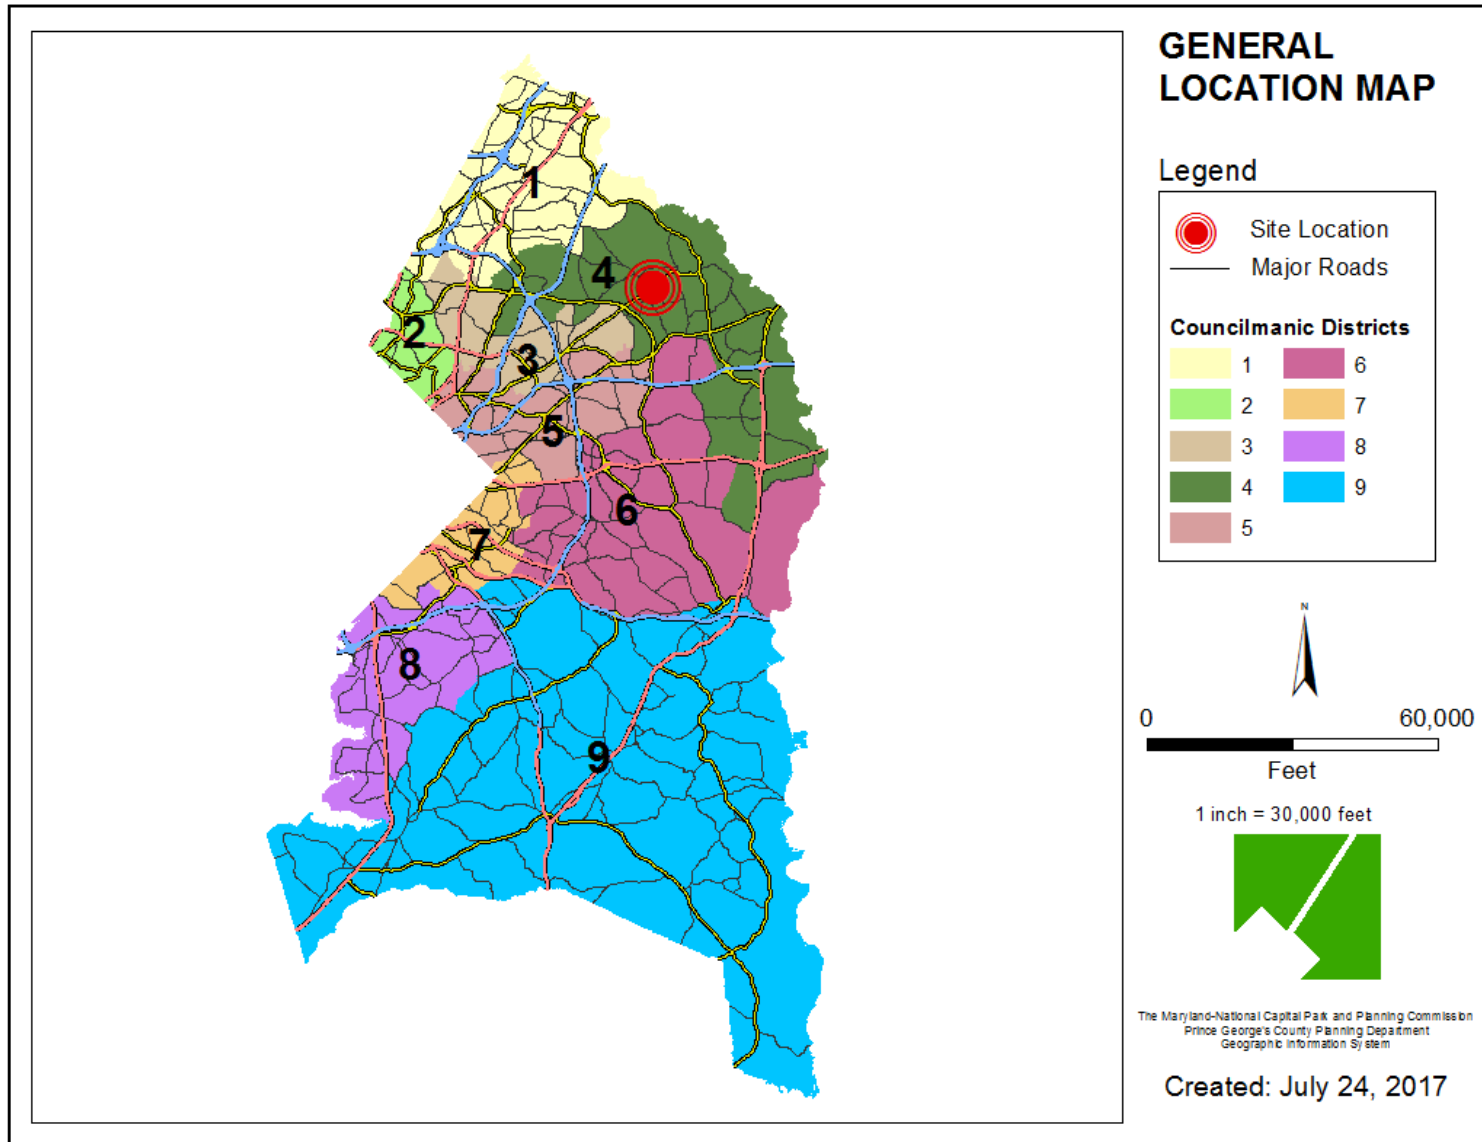


SITE VICINITY

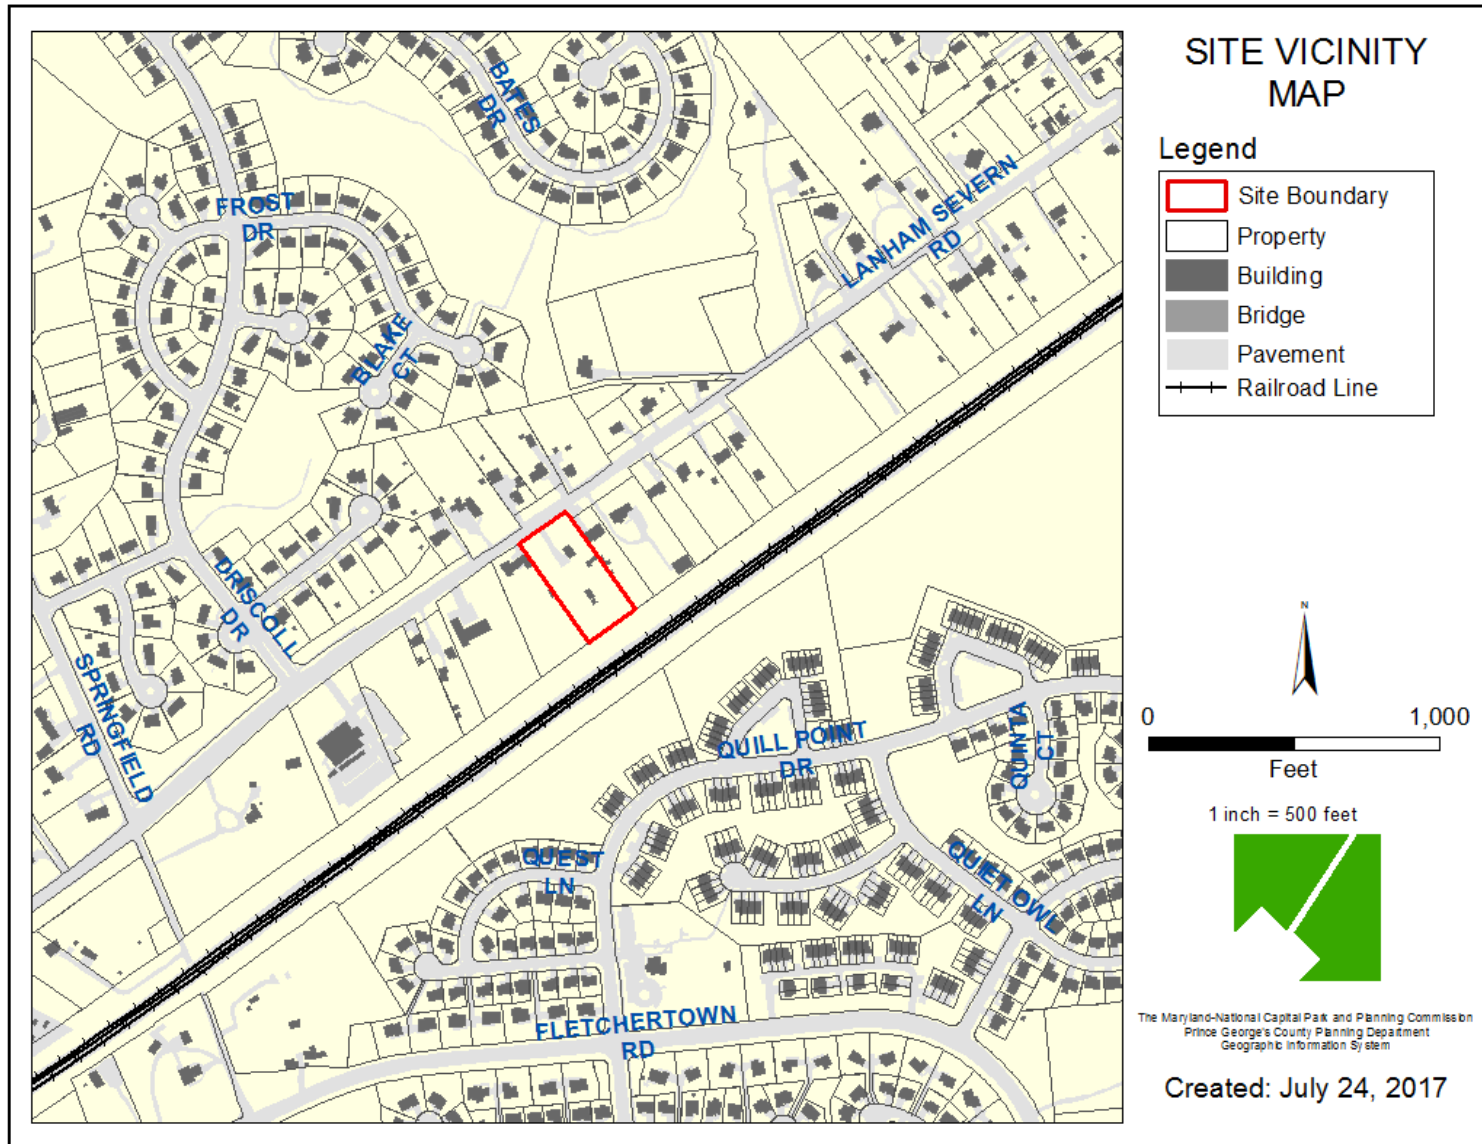


ZONING MAP

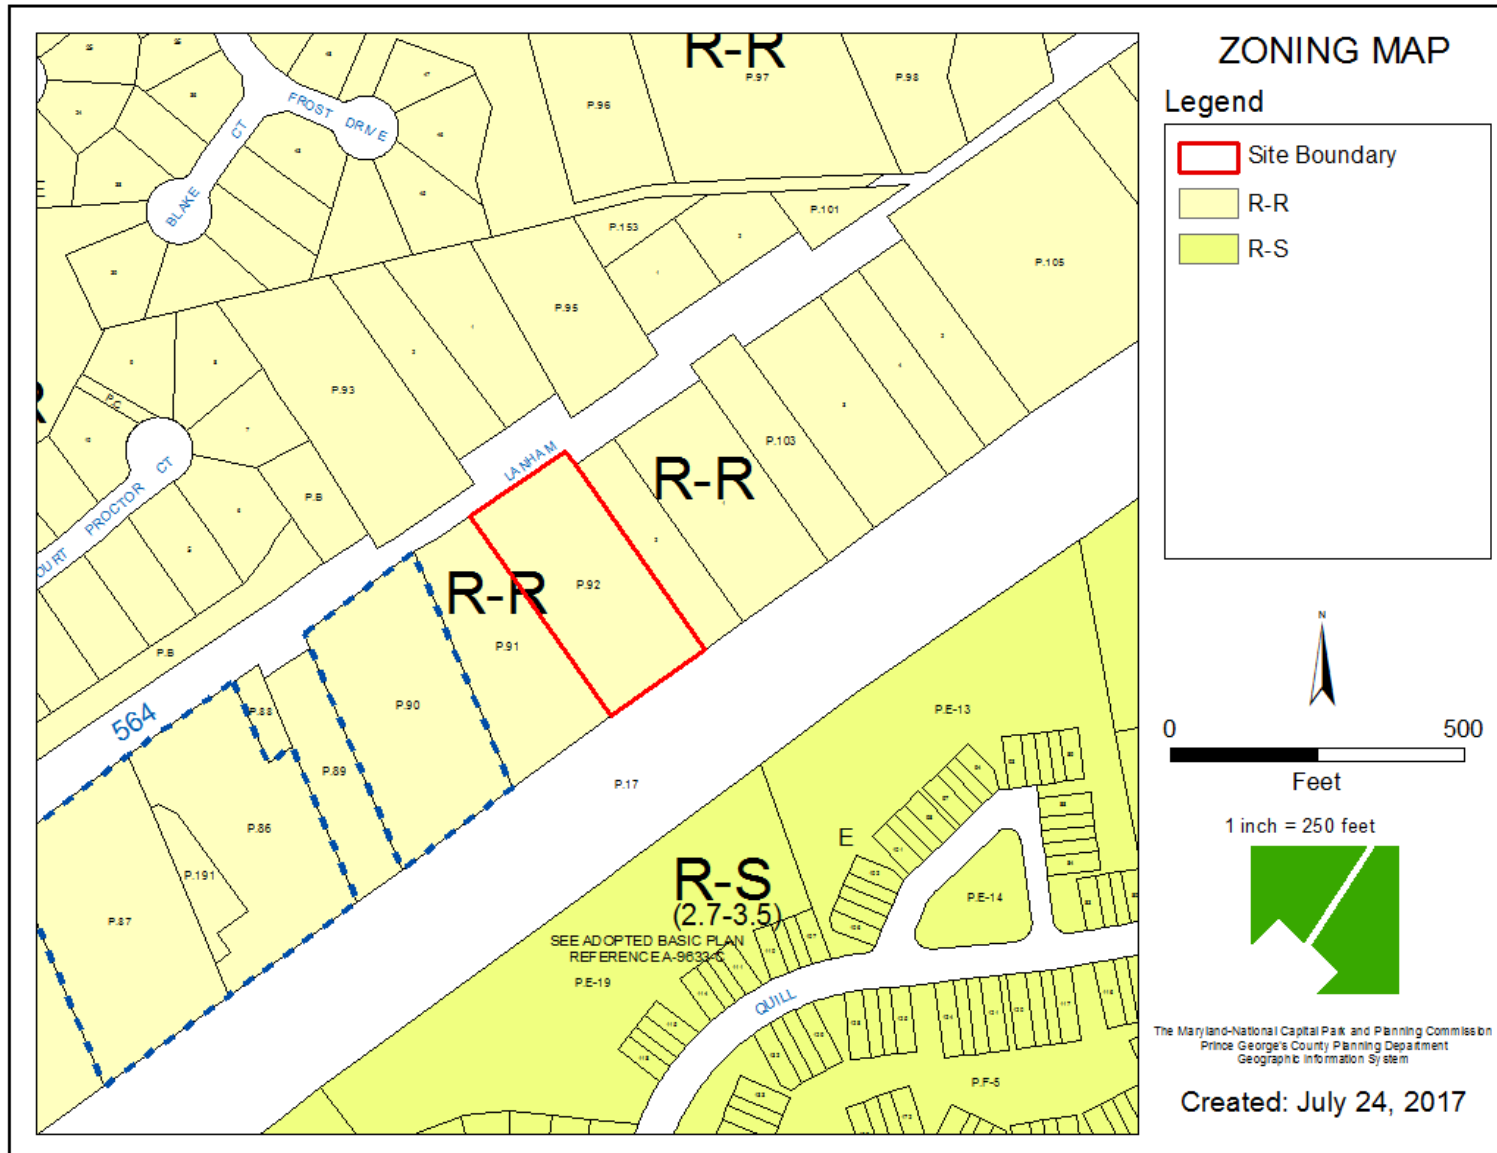


OVERLAY MAP

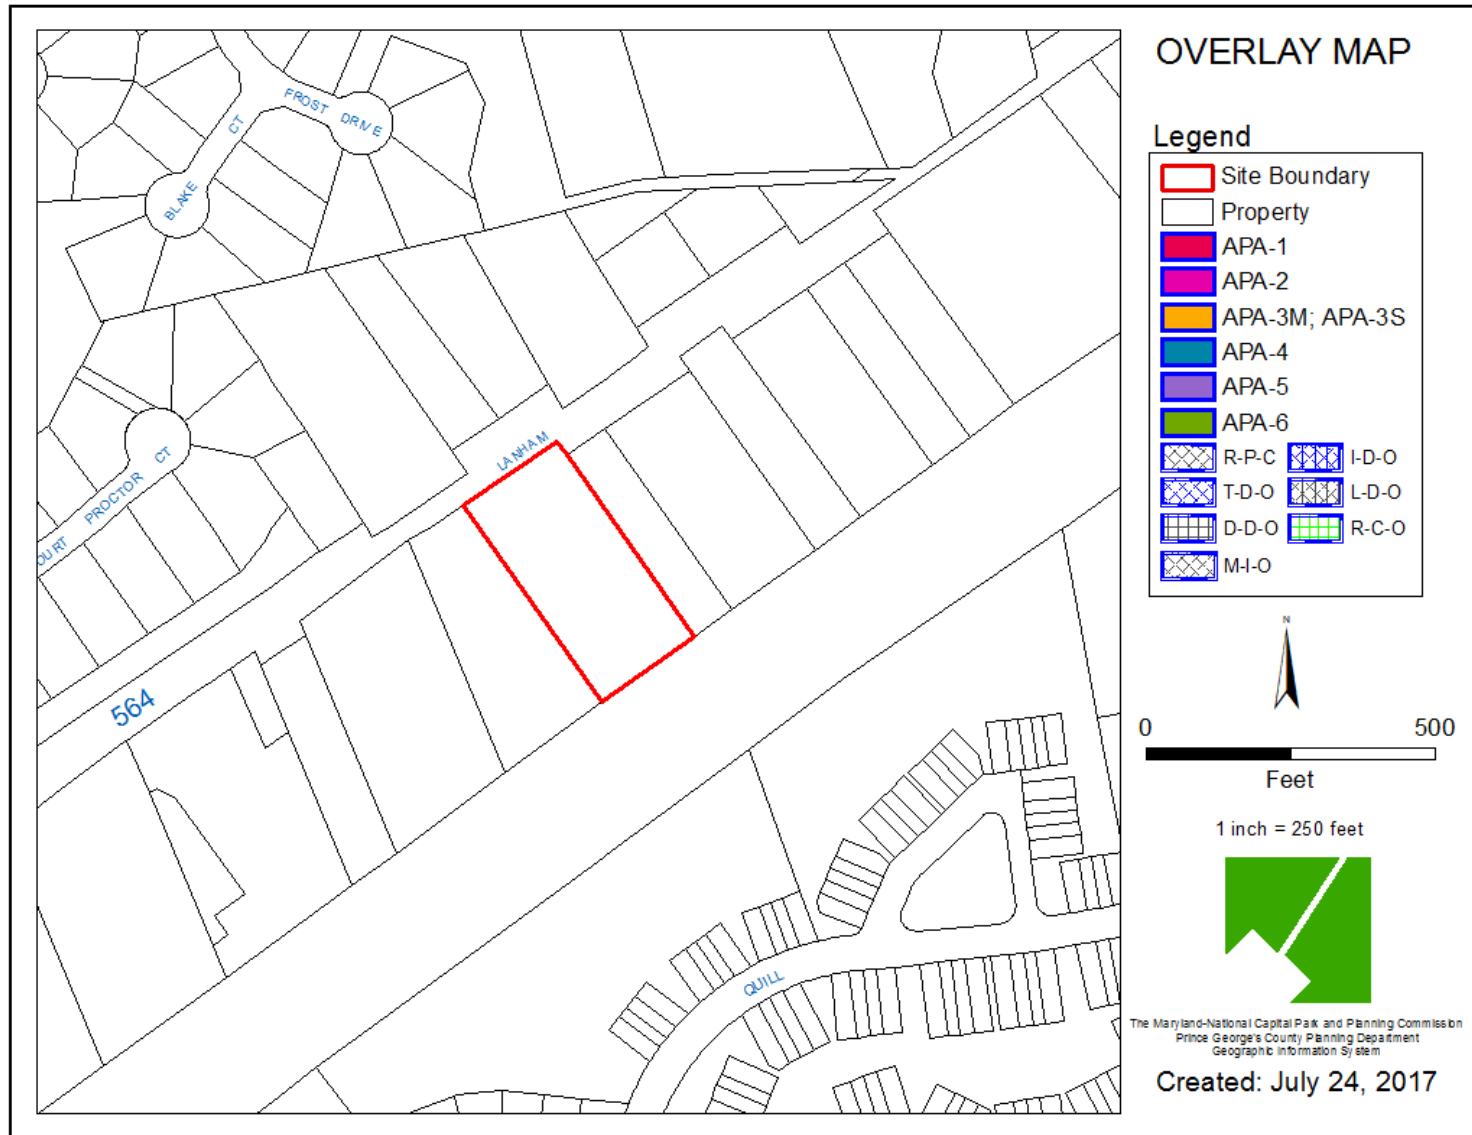


AERIAL MAP

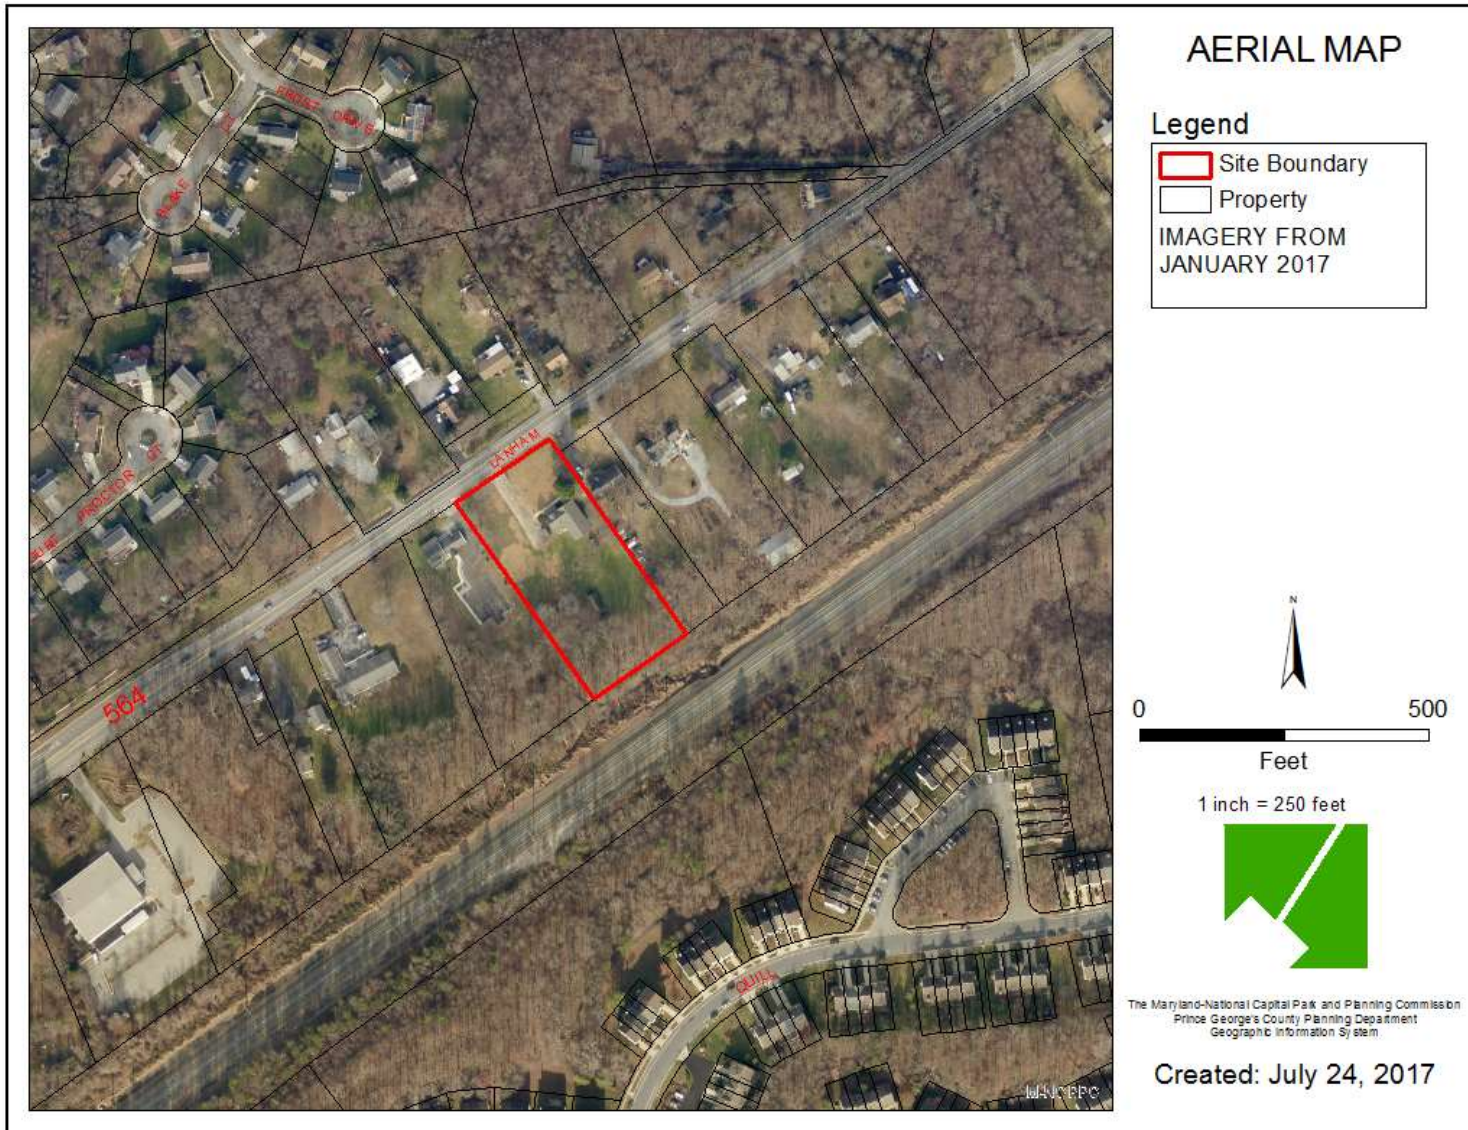

SITE MAP

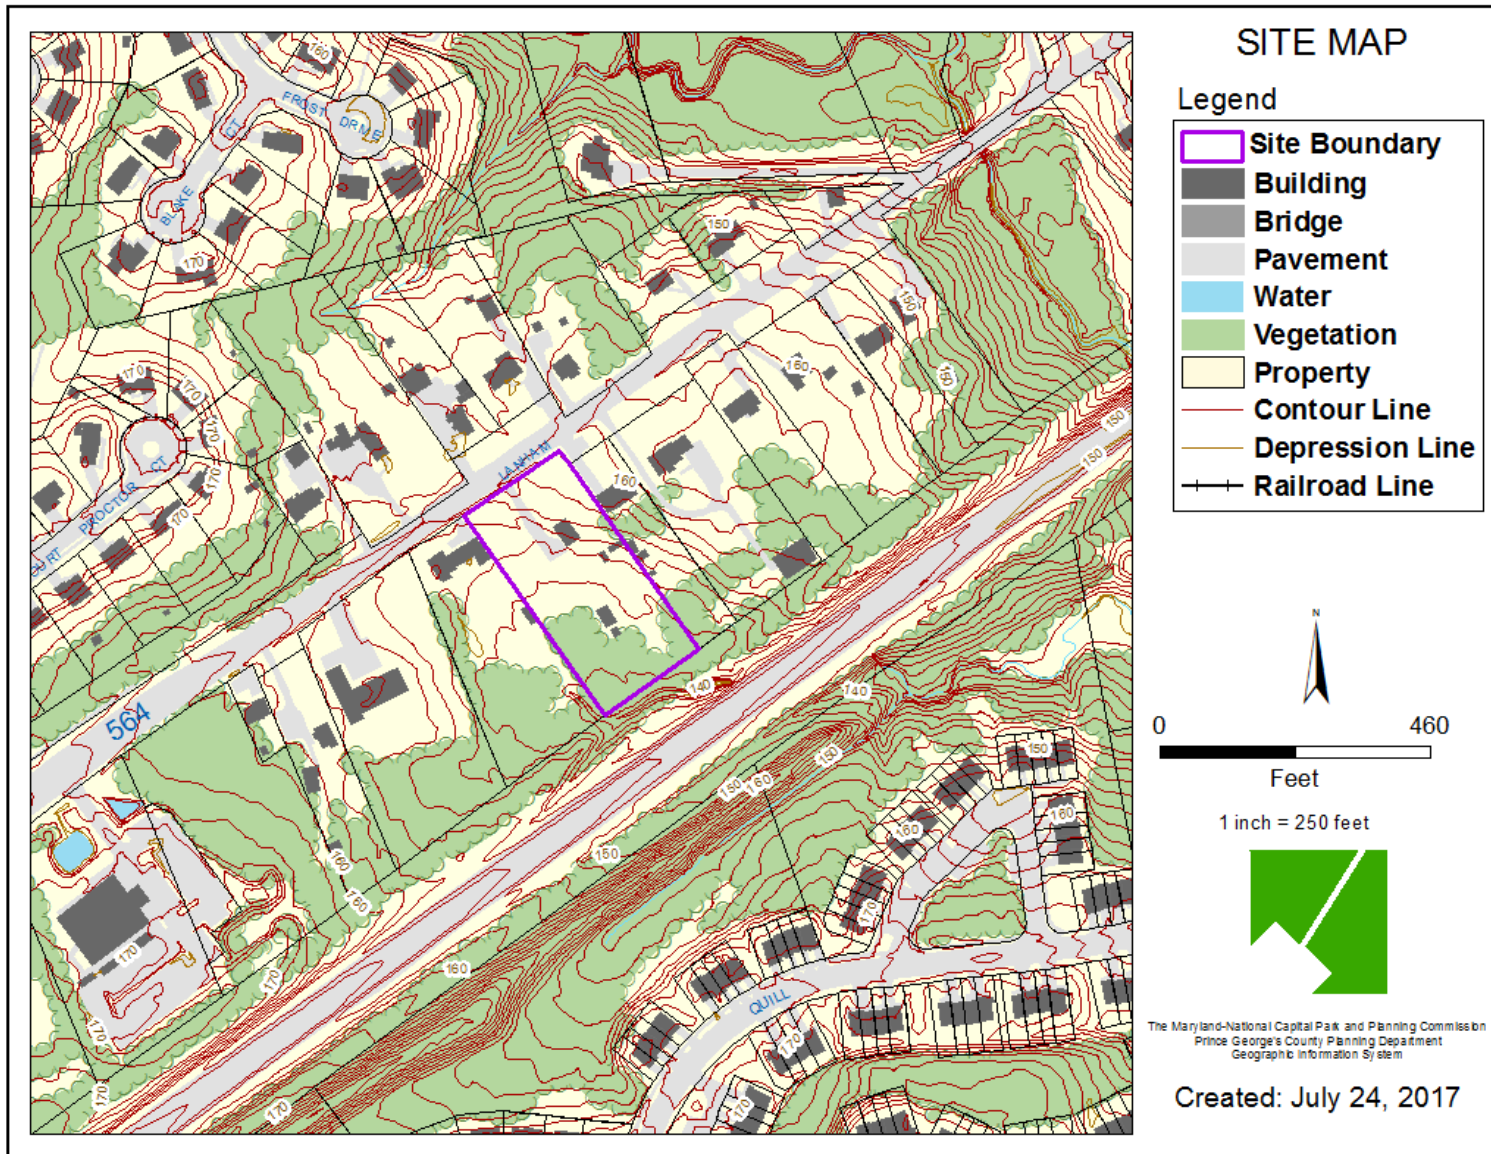


MASTER PLAN RIGHT-OF-WAY MAP

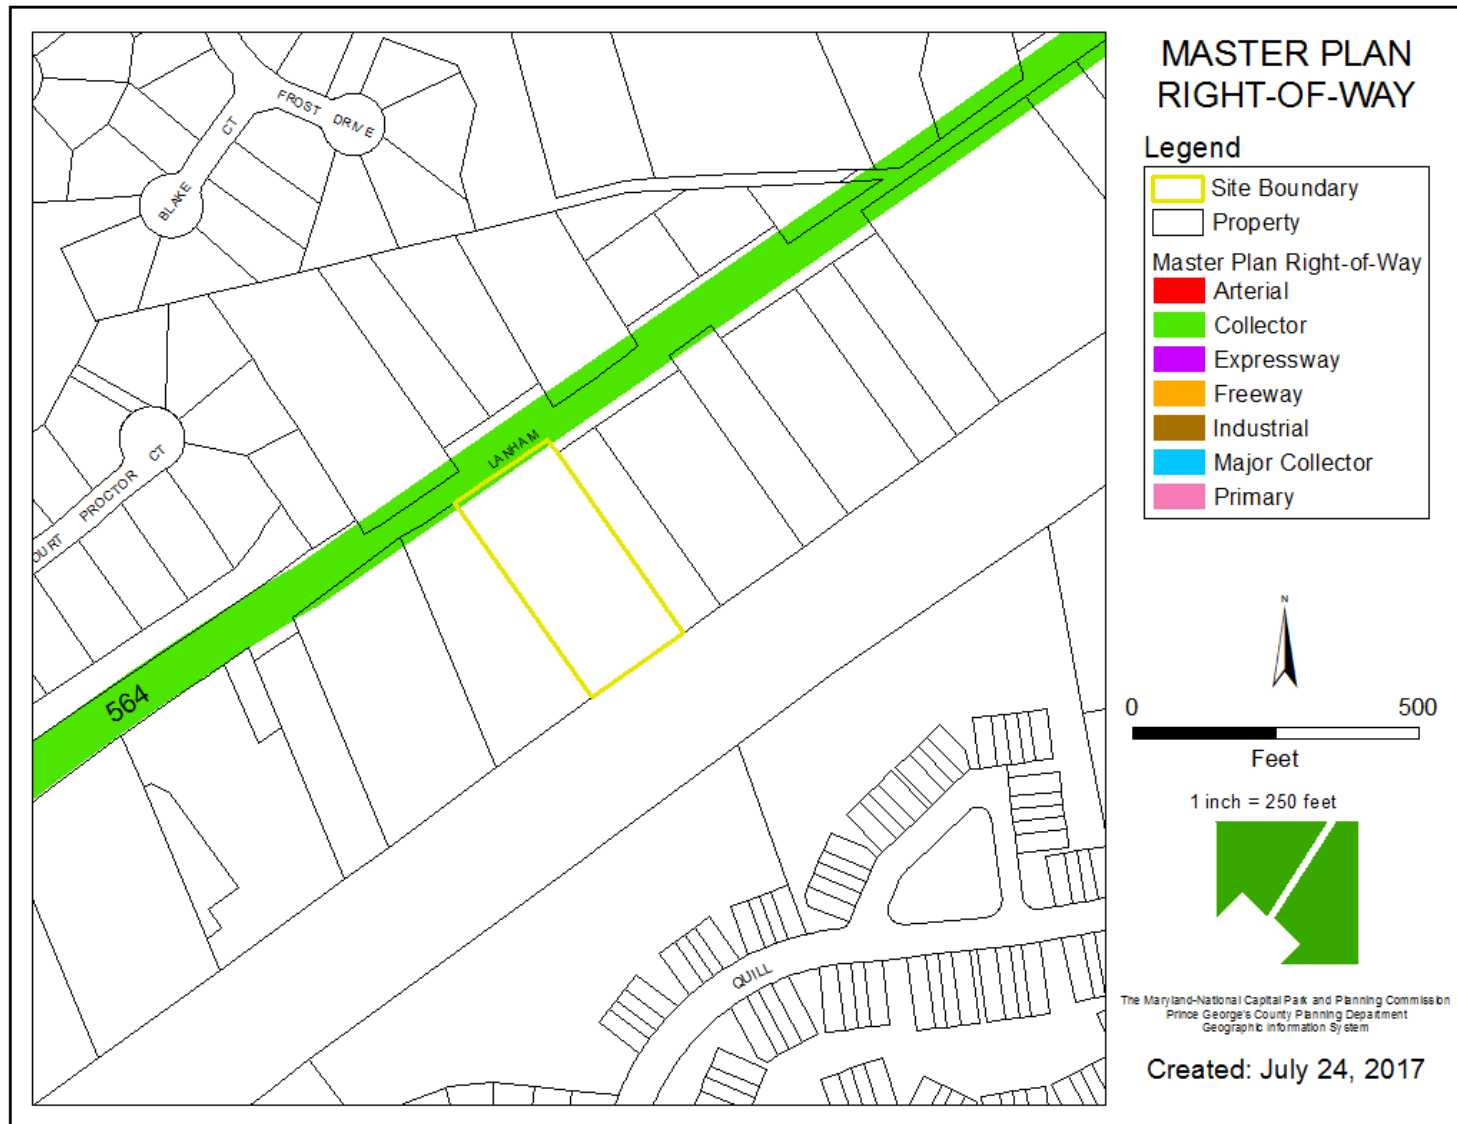

BIRD'S-EYE VIEW WITH APPROXIMATE SITE BOUNDARY OUTLINED



DETAILED SITE PLAN

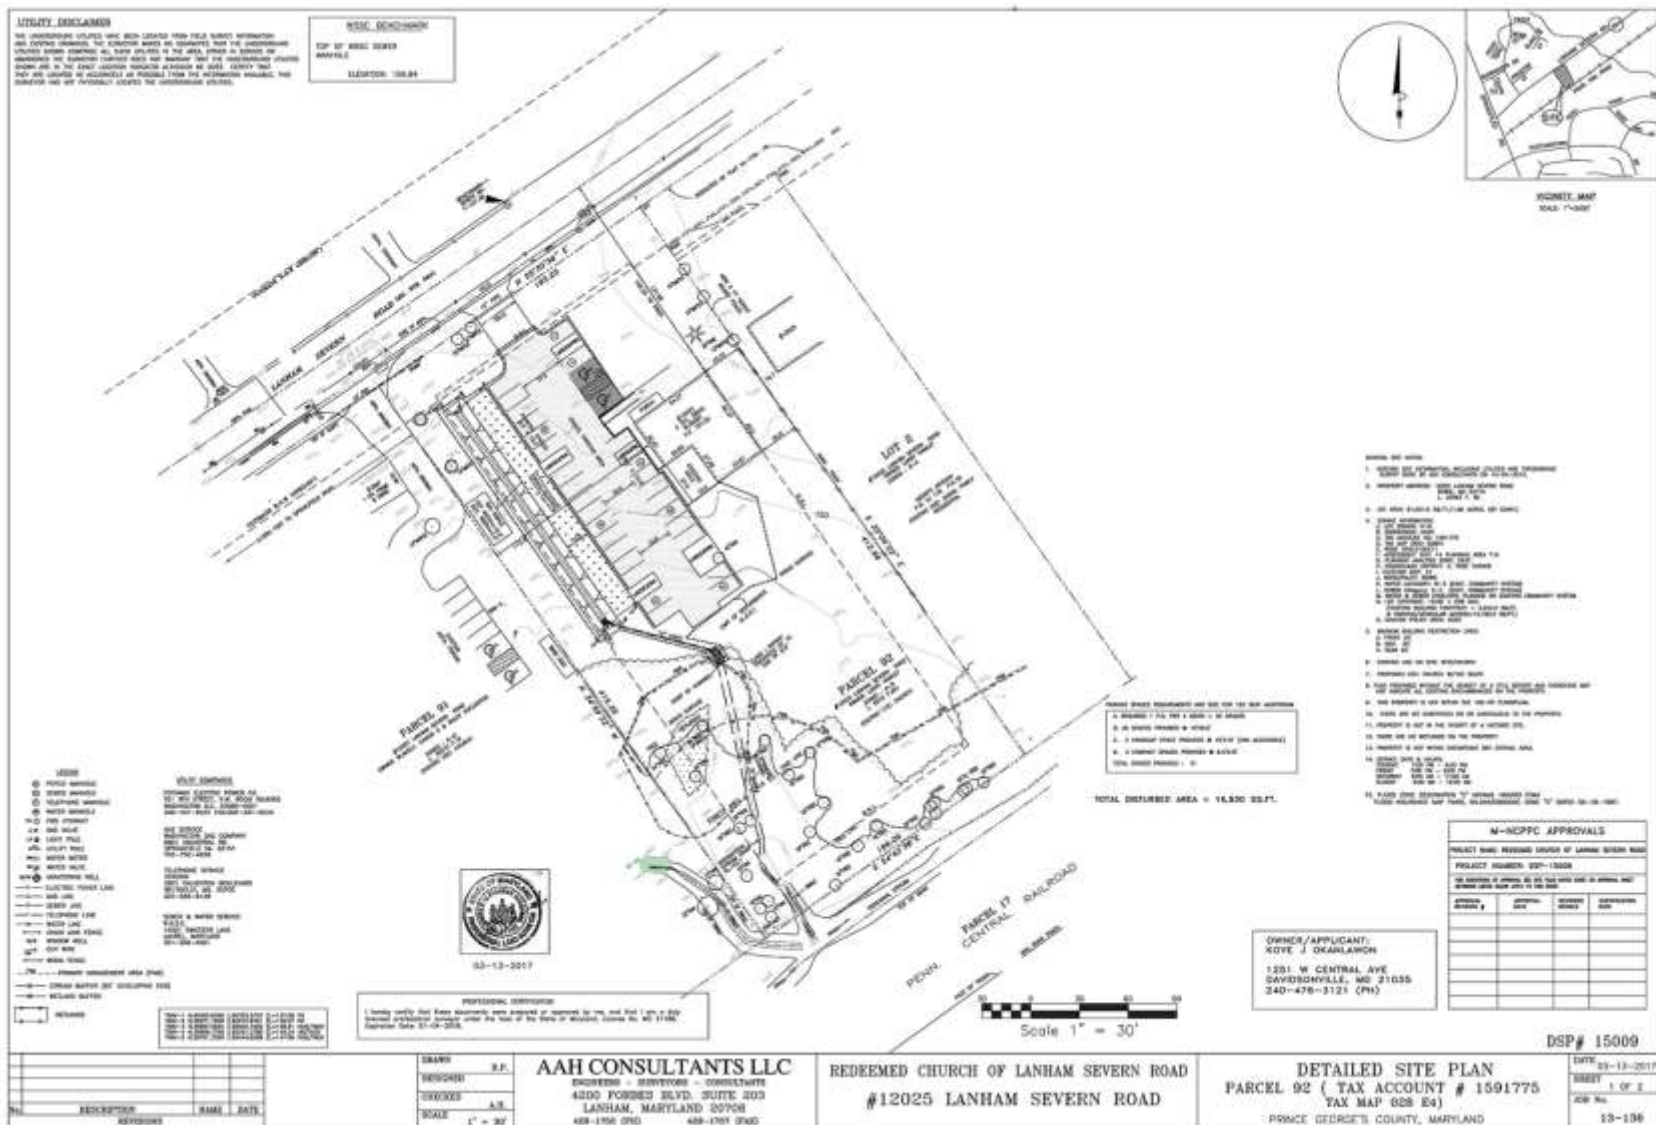

STORMWATER MANAGEMENT PLAN
















STORMWATER MANAGEMENT PLAN

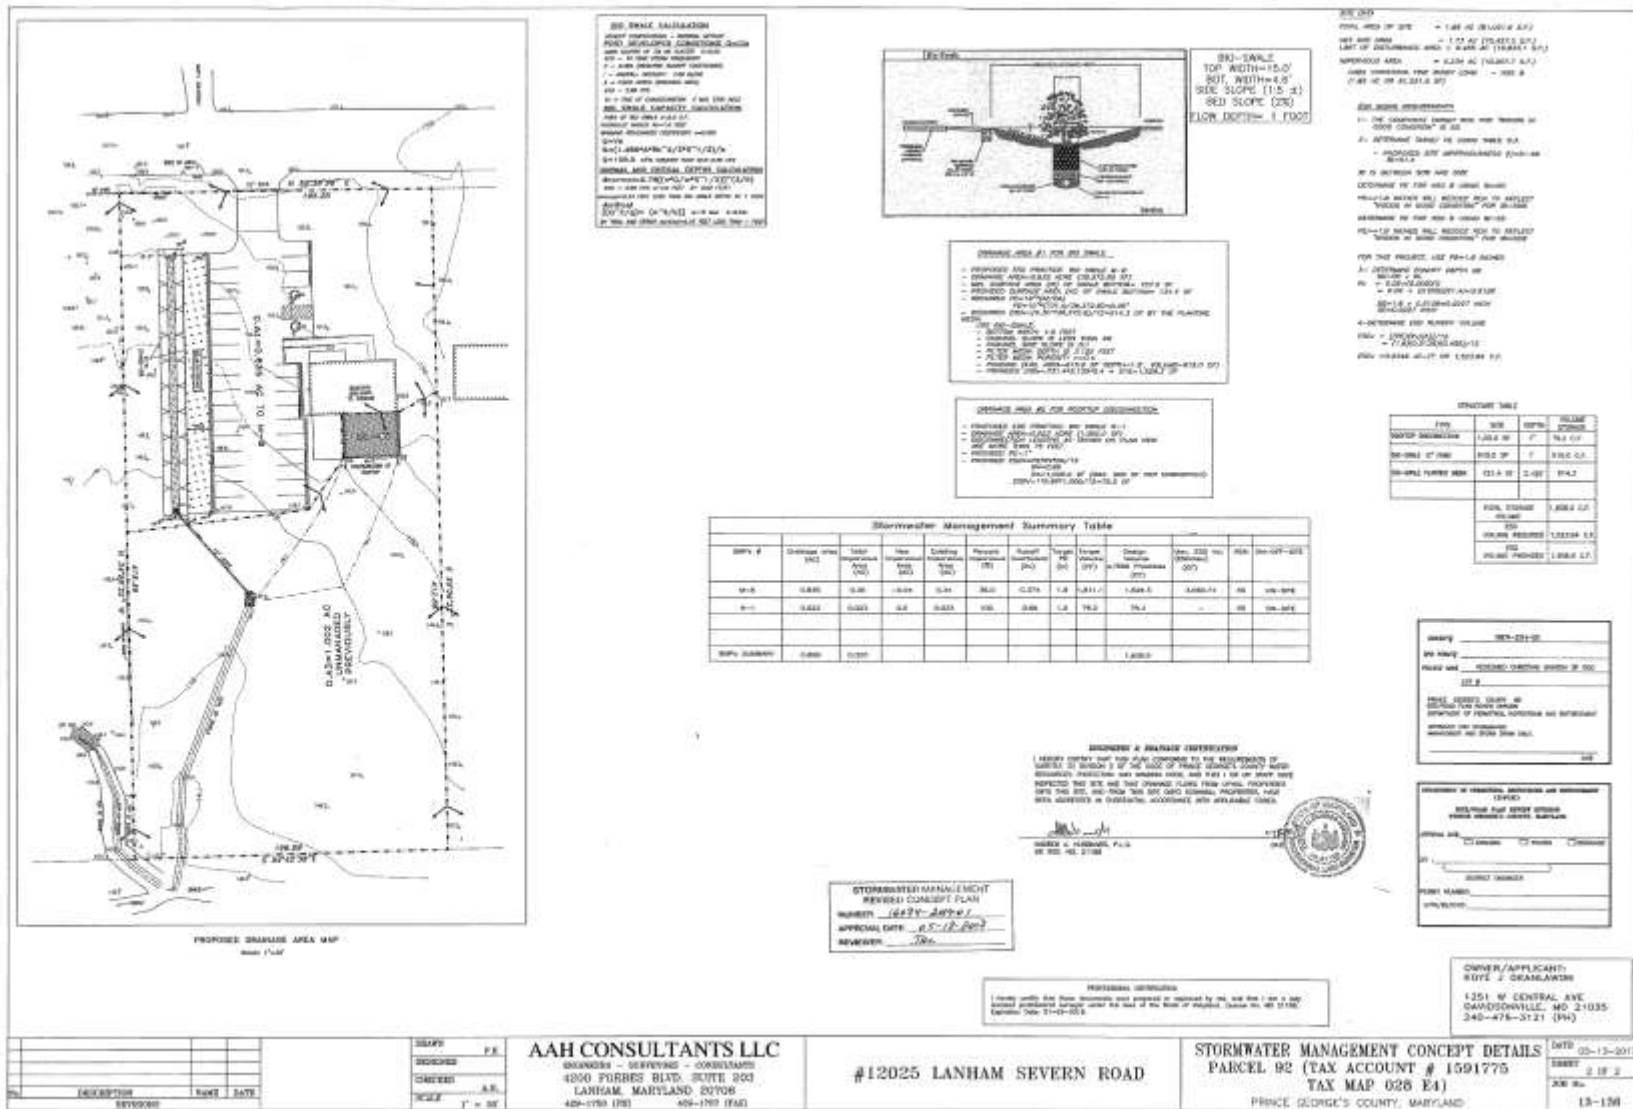

TYPE II TREE CONSERVATION PLAN

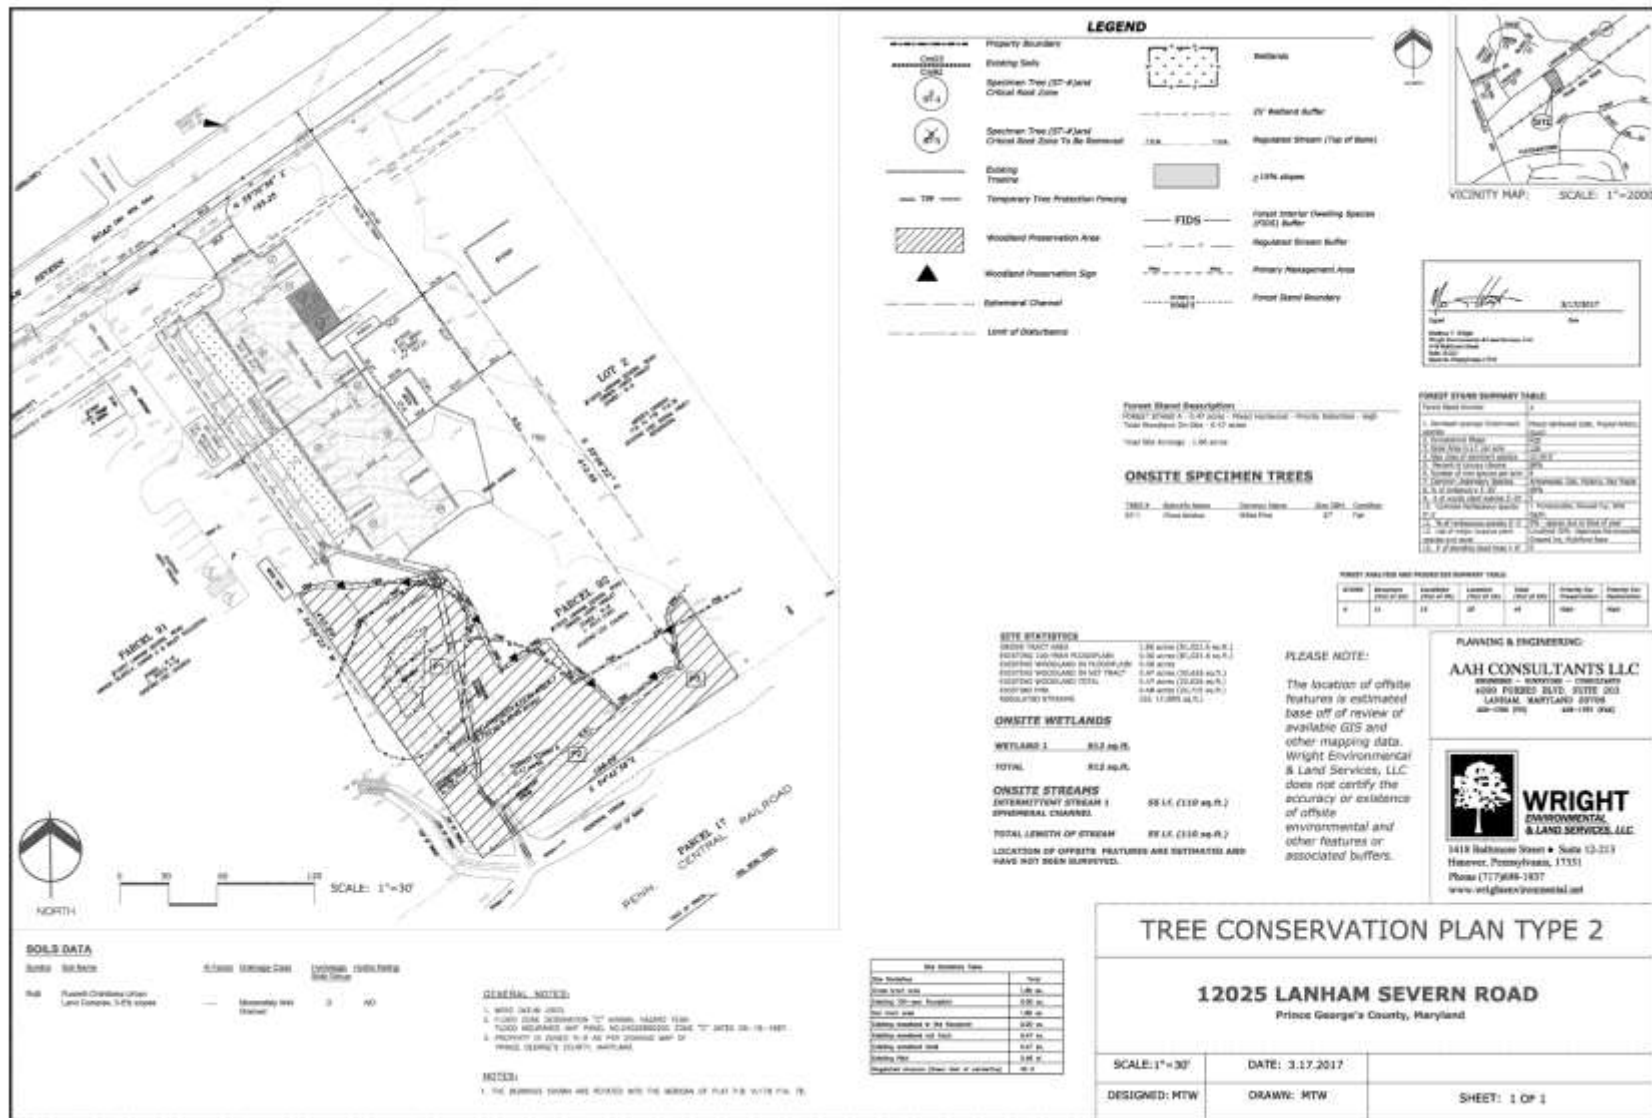

TYPE II TREE CONSERVATION PLAN

[illegible]