


ITEM: 5


CASE: SE-4791

RIDERWOOD VILLAGE WELLNESS CENTER


GENERAL LOCATION MAP

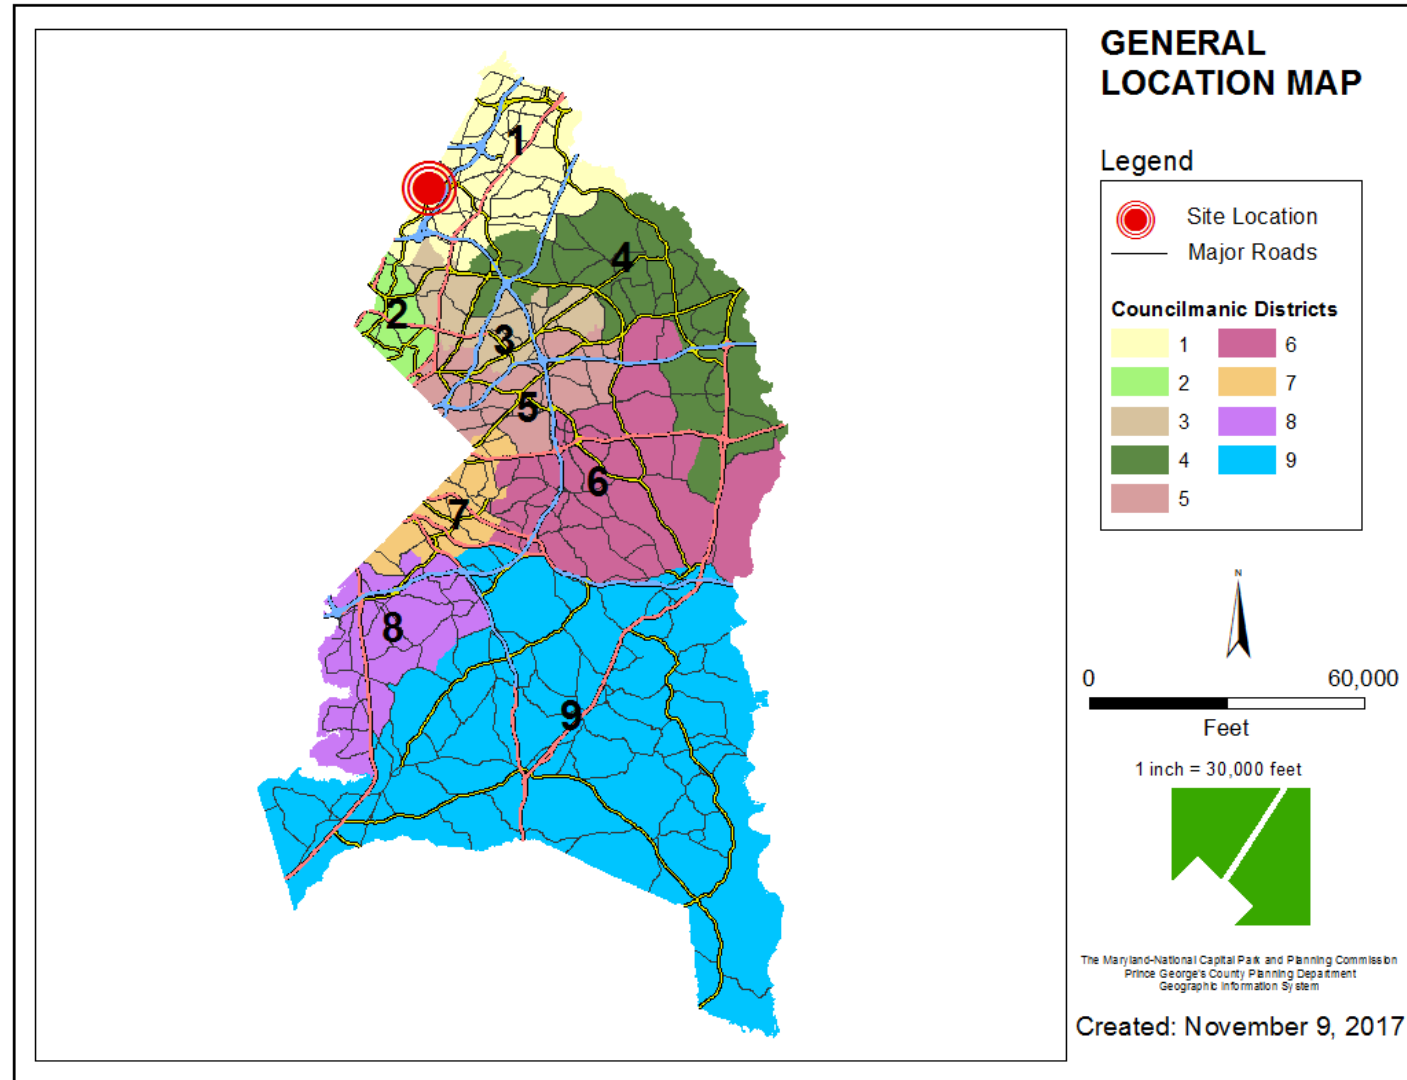


SITE VICINITY

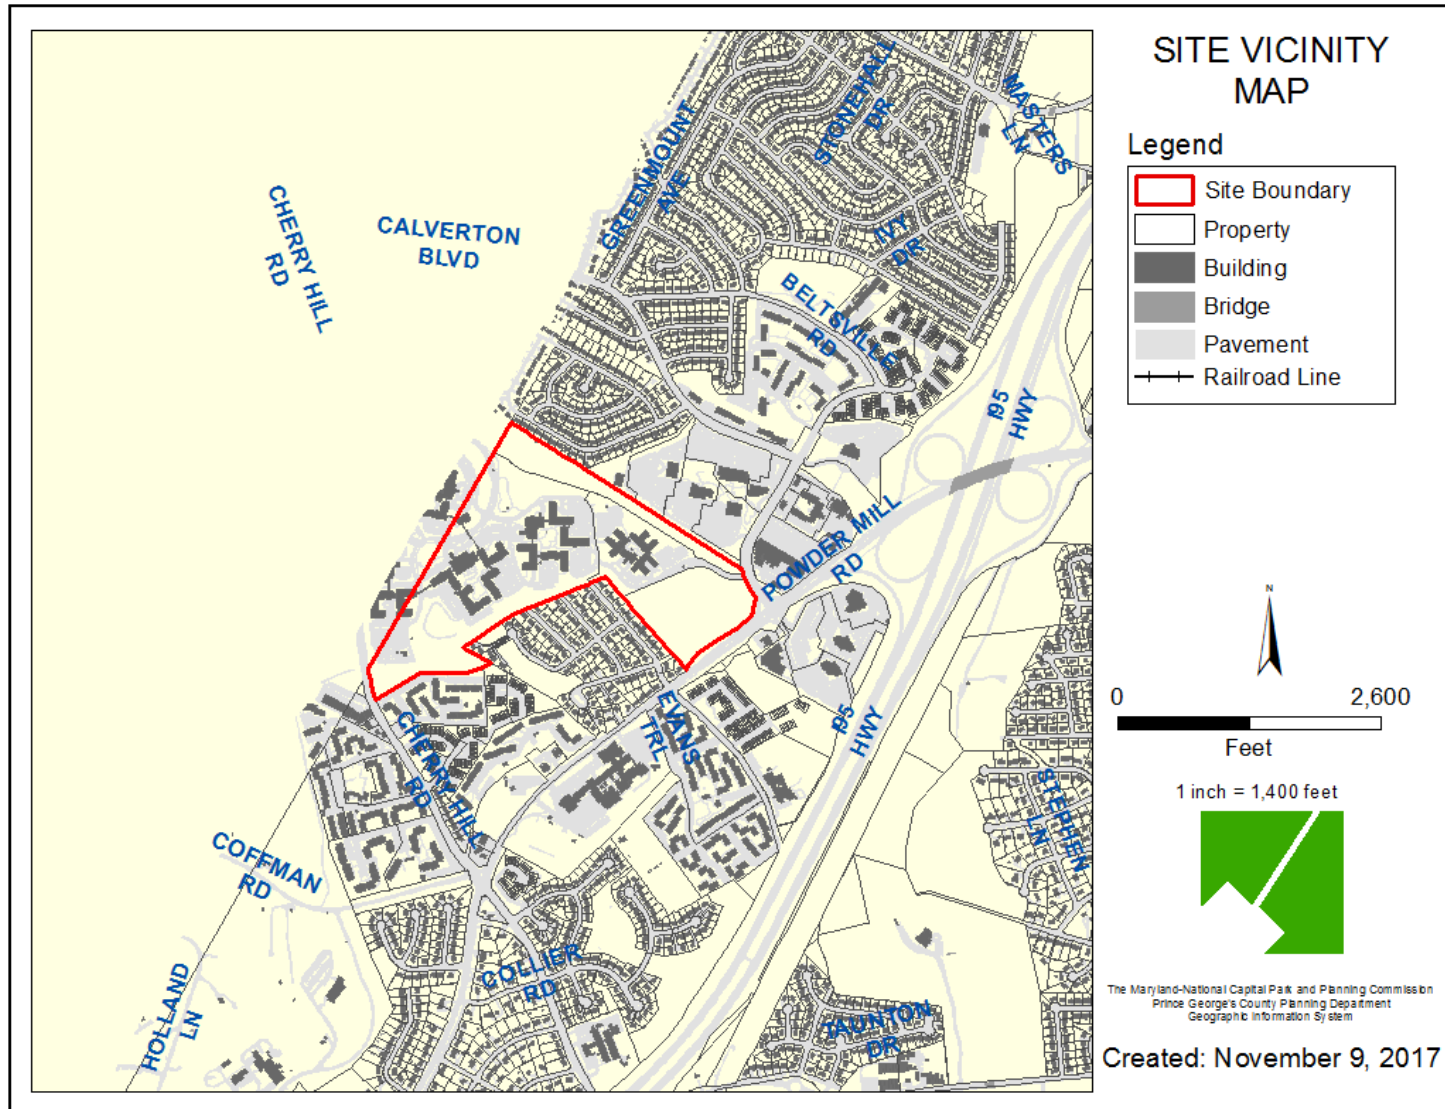


ZONING MAP

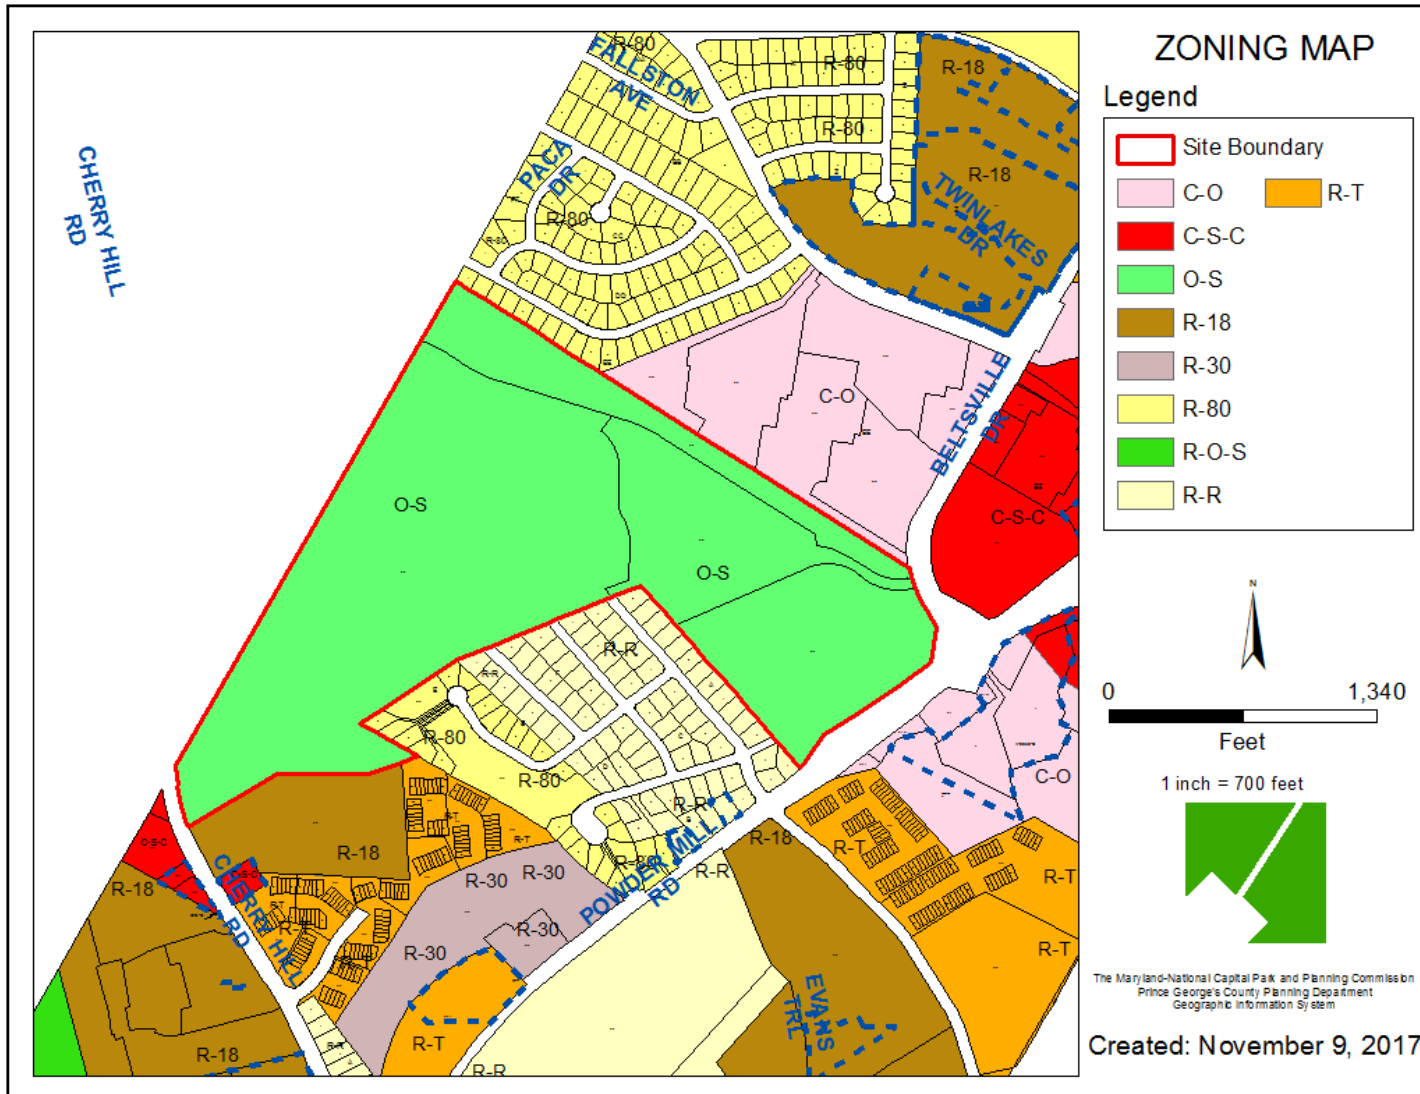


AERIAL MAP

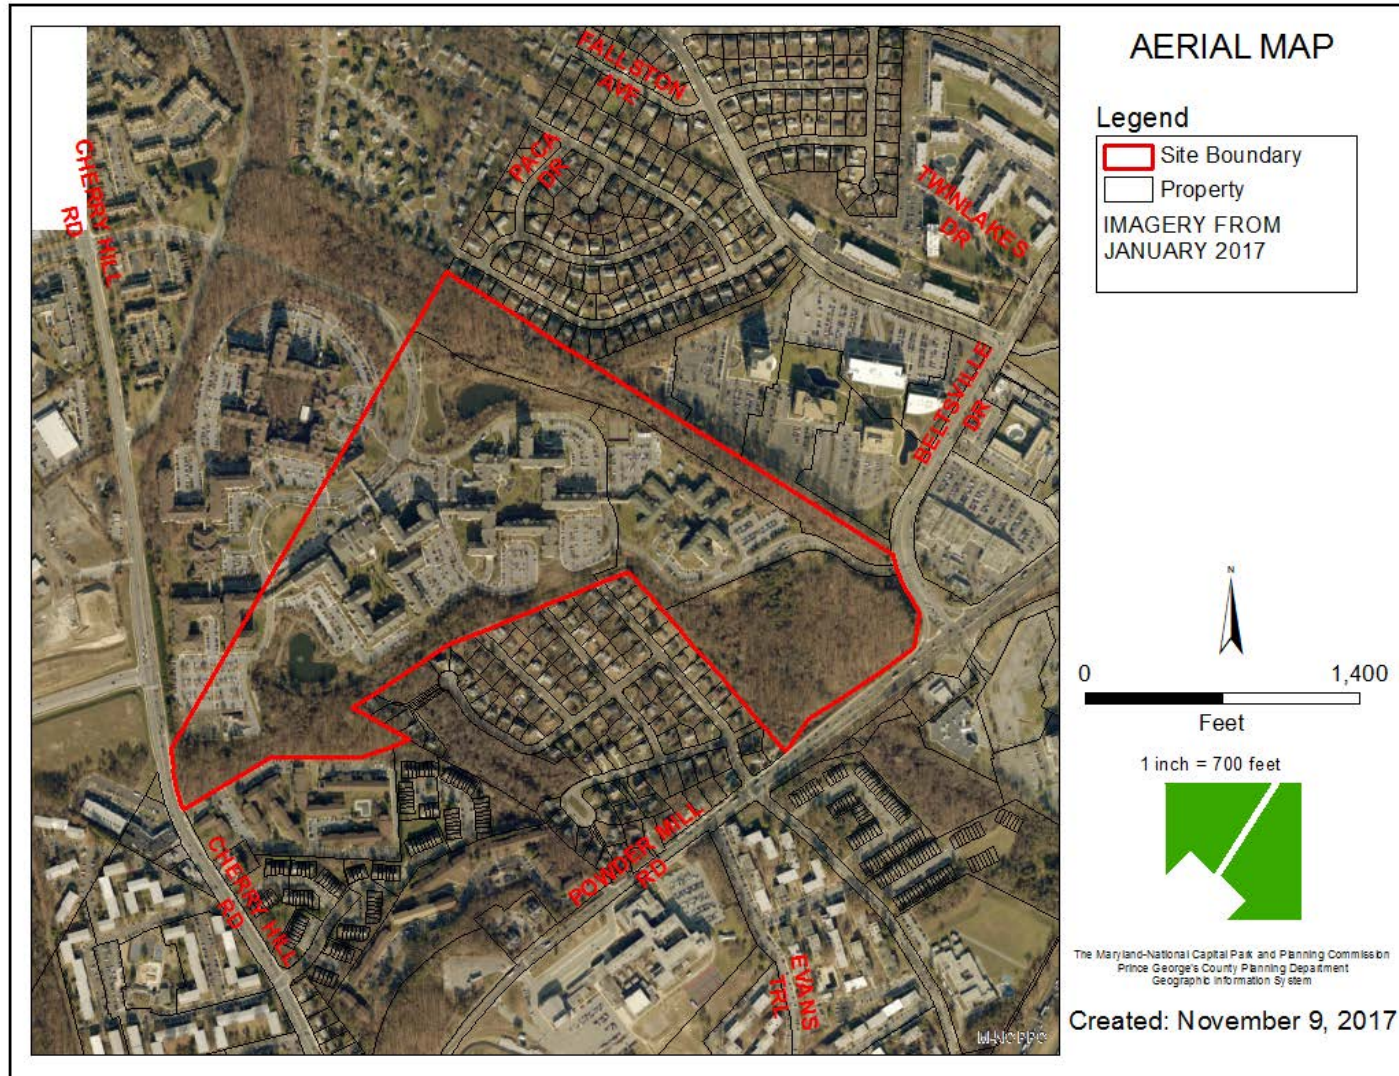

SITE MAP

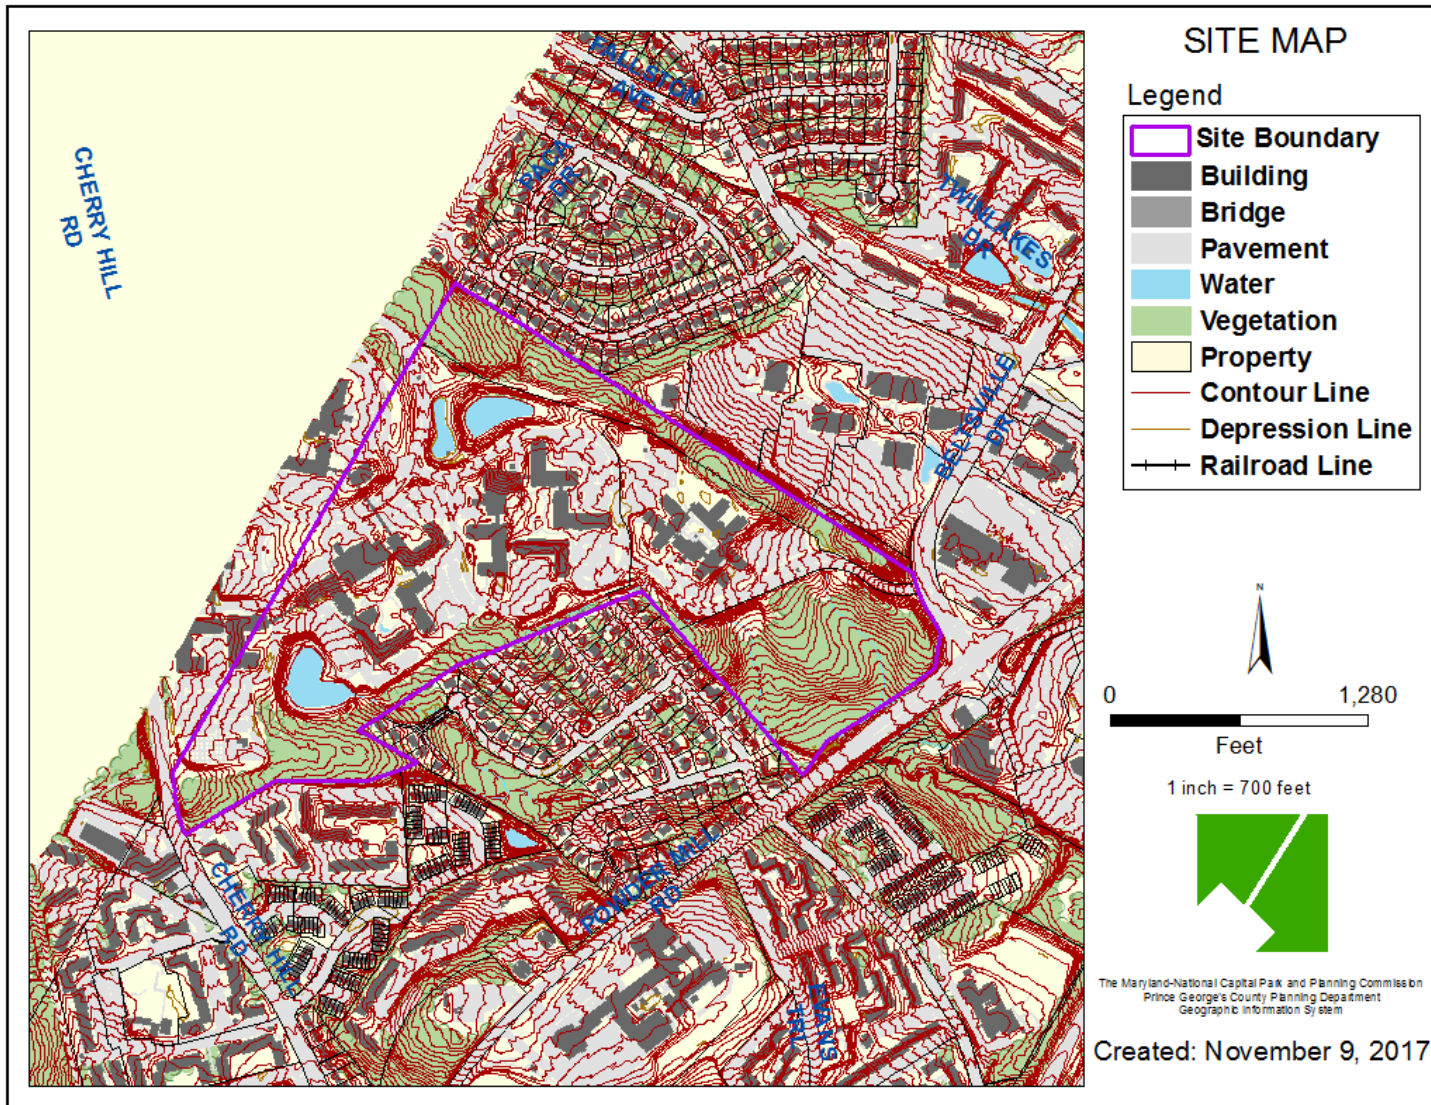


MASTER PLAN RIGHT-OF-WAY MAP

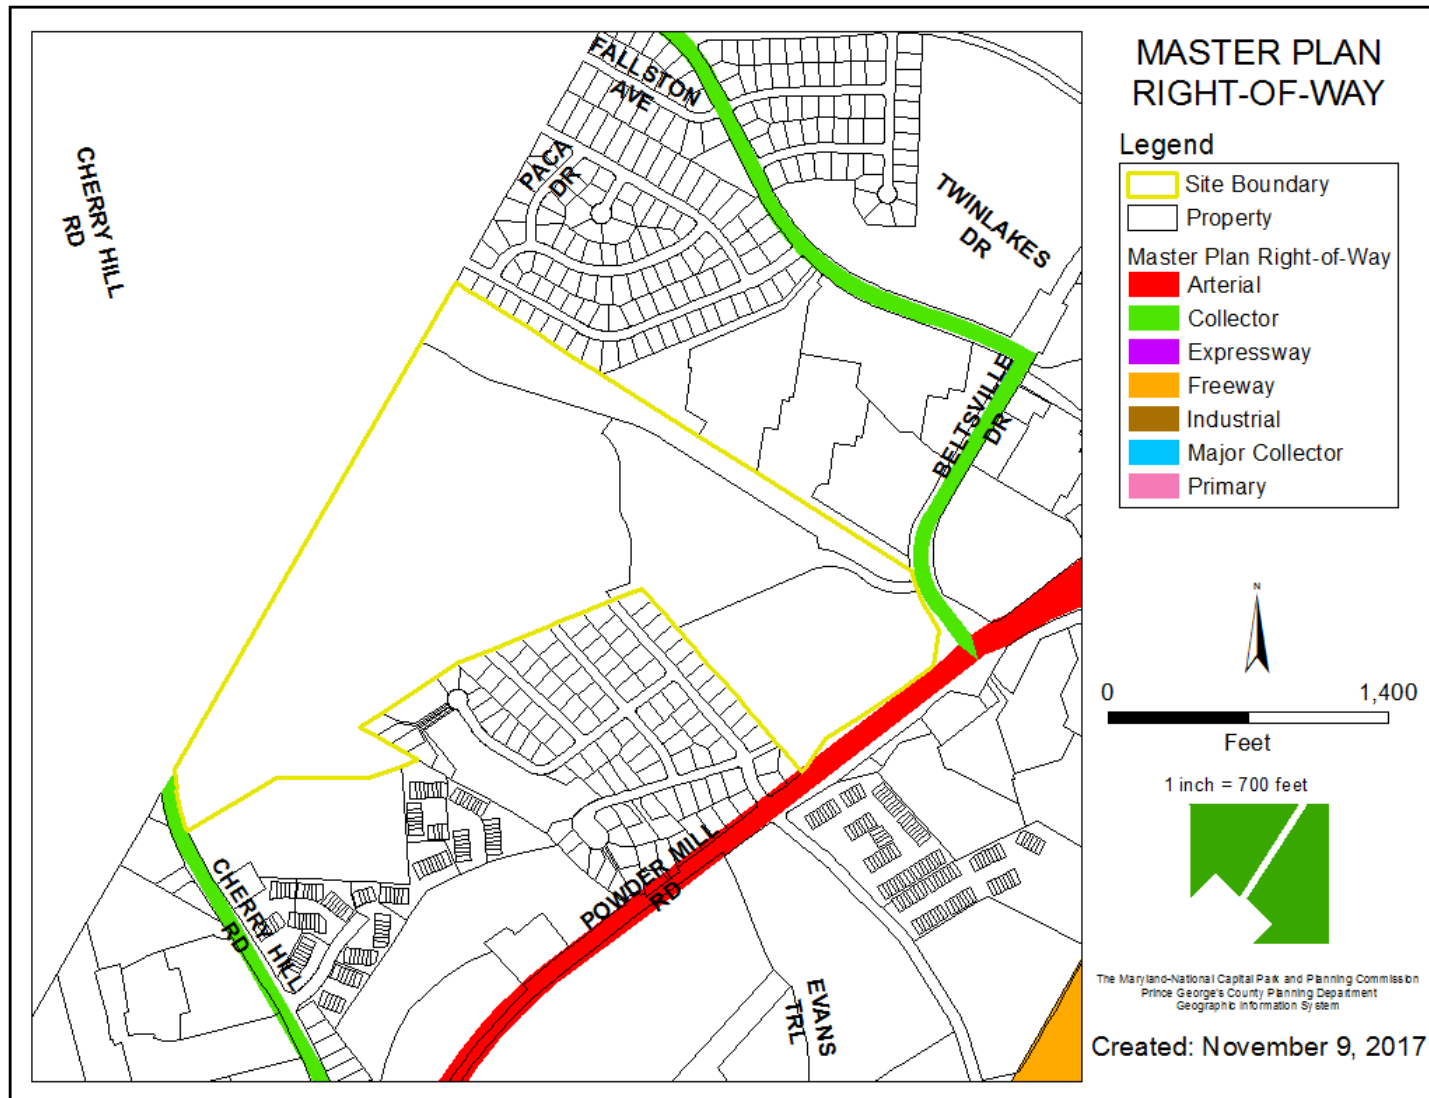

SITE PLAN



EXISTING LANDSCAPE PLAN

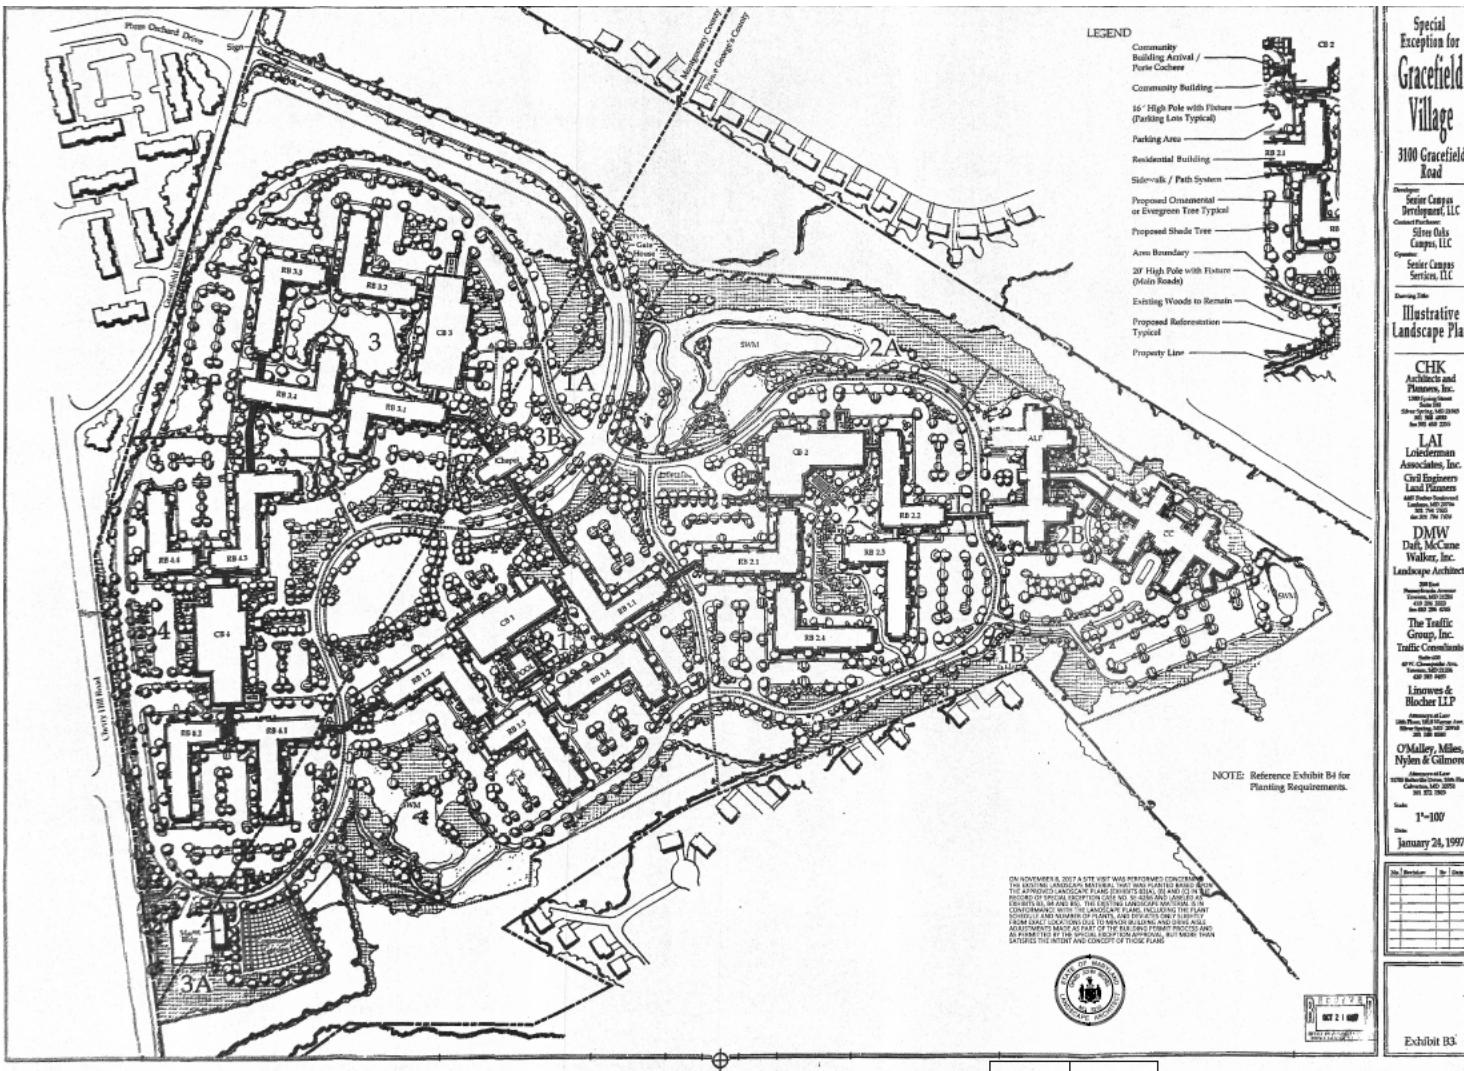

Special
Exception for
**Gracefield
Village**
3100 Gracefield
Road

Developer:
Senior Campus
Development, LLC

Contract Purchaser:
Silver Oaks
Campus, LLC

Operator:
Senior Campus
Services, LLC

Illustrative Landscape Pla

CHK
Architects and
Planners, Inc.
1300 Tilling Street
Suite 100
Silver Spring, MD 20910
301 564-4882
fax 301 452-2255

LAI
Loienderman
Associates, Inc.
Civil Engineers
Land Planners
4407 Proctor Boulevard
Lanham, MD 20776
301 734-1261
fax 301 734-1261

DMW
Daft, McCune
Walker, Inc.
Landscape Architects

200 East

**The Traffic
Group, Inc.**
Traffic Consultants

Suite 420
40 W. Chesapeake Ave.
Baltimore, MD 21204
410 583 4457

**Linowes &
Blocher LLP**

Attorneys at Law

**O'Malley, Miles,
Nylen & Gilmore**

Attorneys at Law
301 872 7900



Date: _____

January 24, 1997

[illegible]

DE 924, THE EXHIBIT X3 (a)









**RIDERWOOD VILLAGE
WELLNESS CENTER**
3140 Gracefield Road, Silver Spring, MD 20904

[illegible]


SPECIAL EXCEPTION-SE 4791





DRD
THE
DEVELOPMENT
REVIEW
DIVISION

EXISTING CONDITIONS PLAN

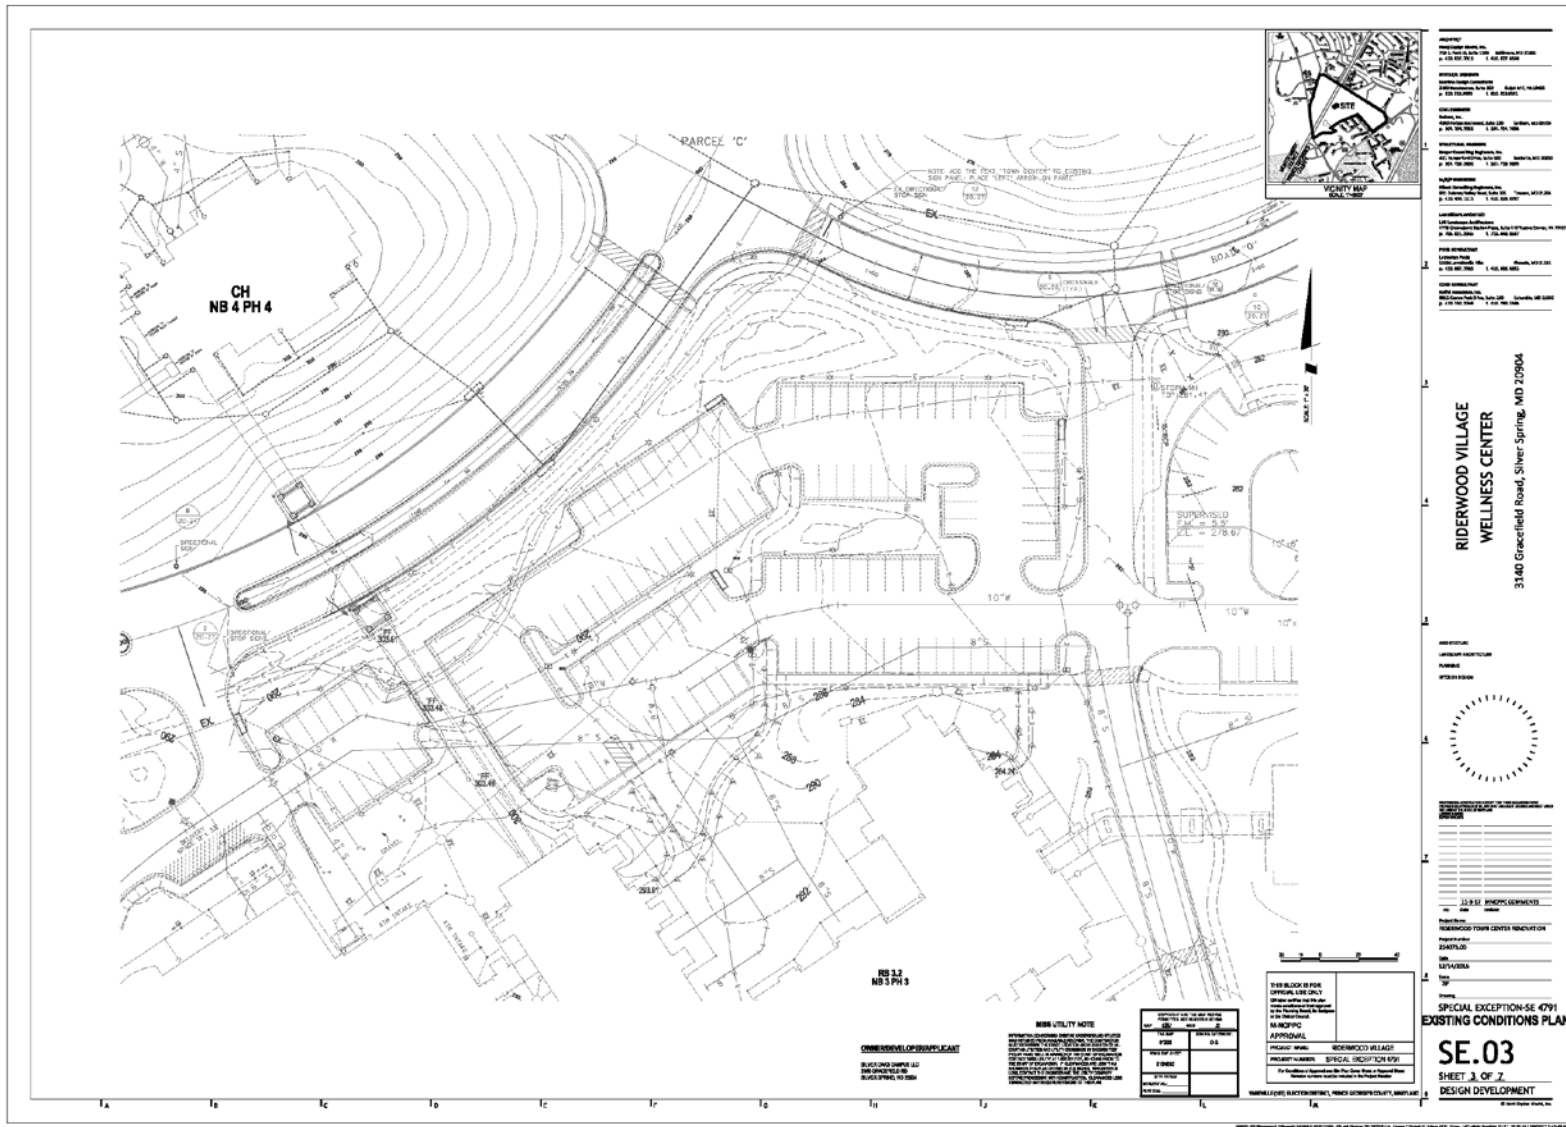

PROPOSED SITE PLAN

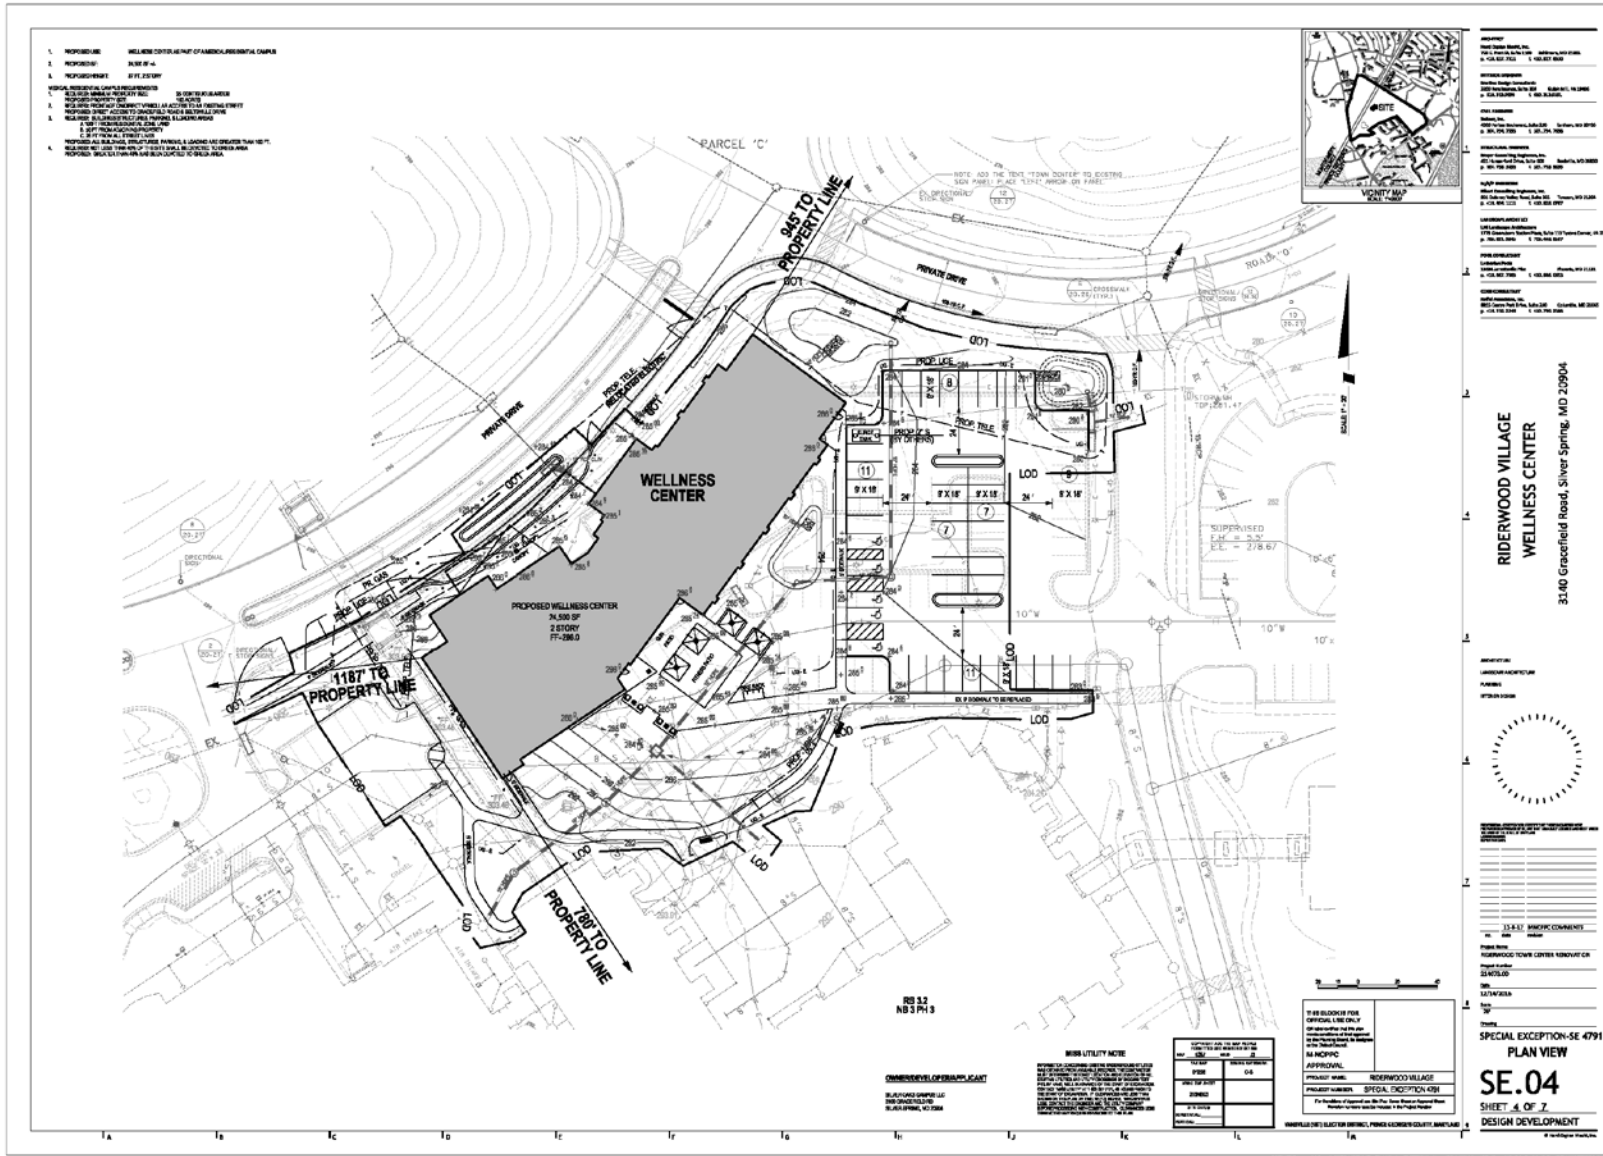









ELEVATIONS


EXTERIOR ELEVATIONS

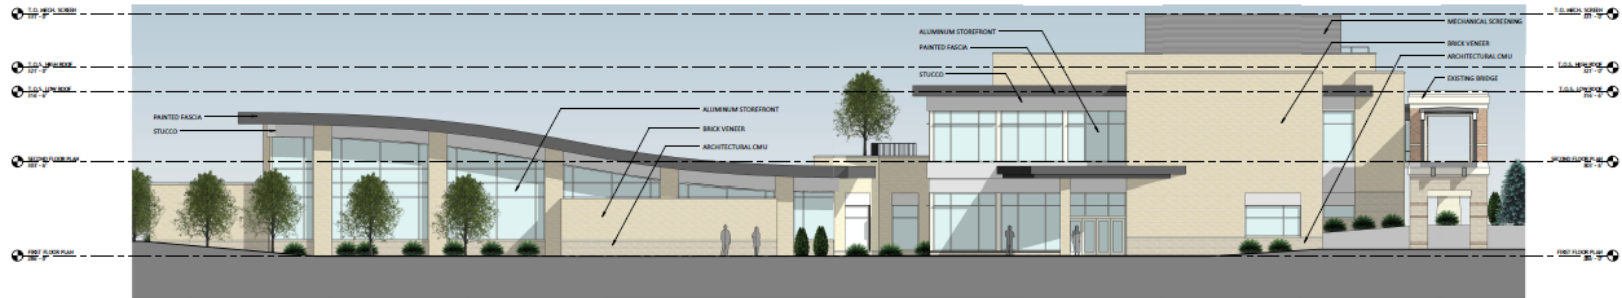

WEST ELEVATION

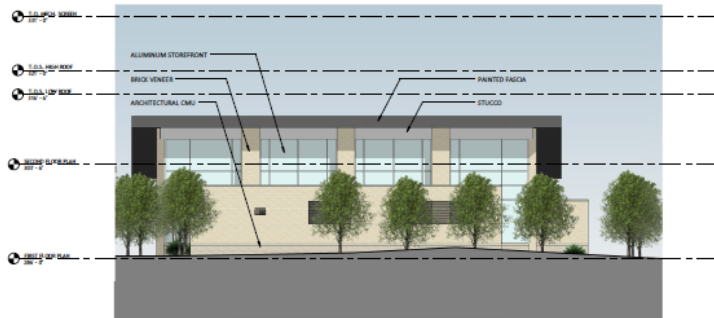

NORTH ELEVATION

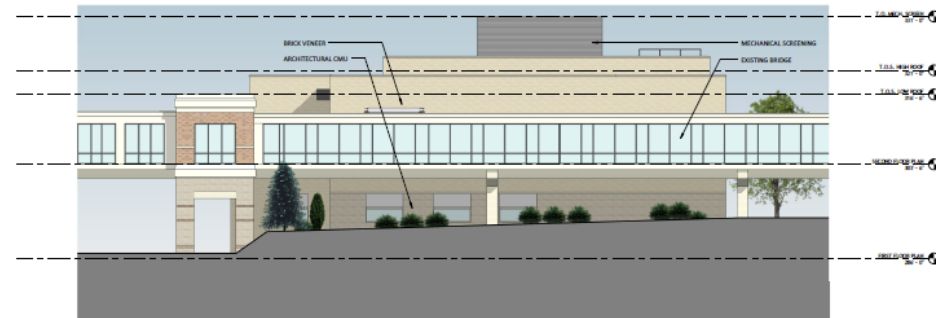

SOUTH ELEVATION



EAST ELEVATION

PERSPECTIVES



LOOKING SOUTH



LOOKING EAST



LOOKING NORTH



LOOKING WEST

RENDERING



LOOKING SOUTH