


ITEM: 6


CASE: SP-140003

SHEET METAL WORKERS LOCAL UNION #100


GENERAL LOCATION MAP

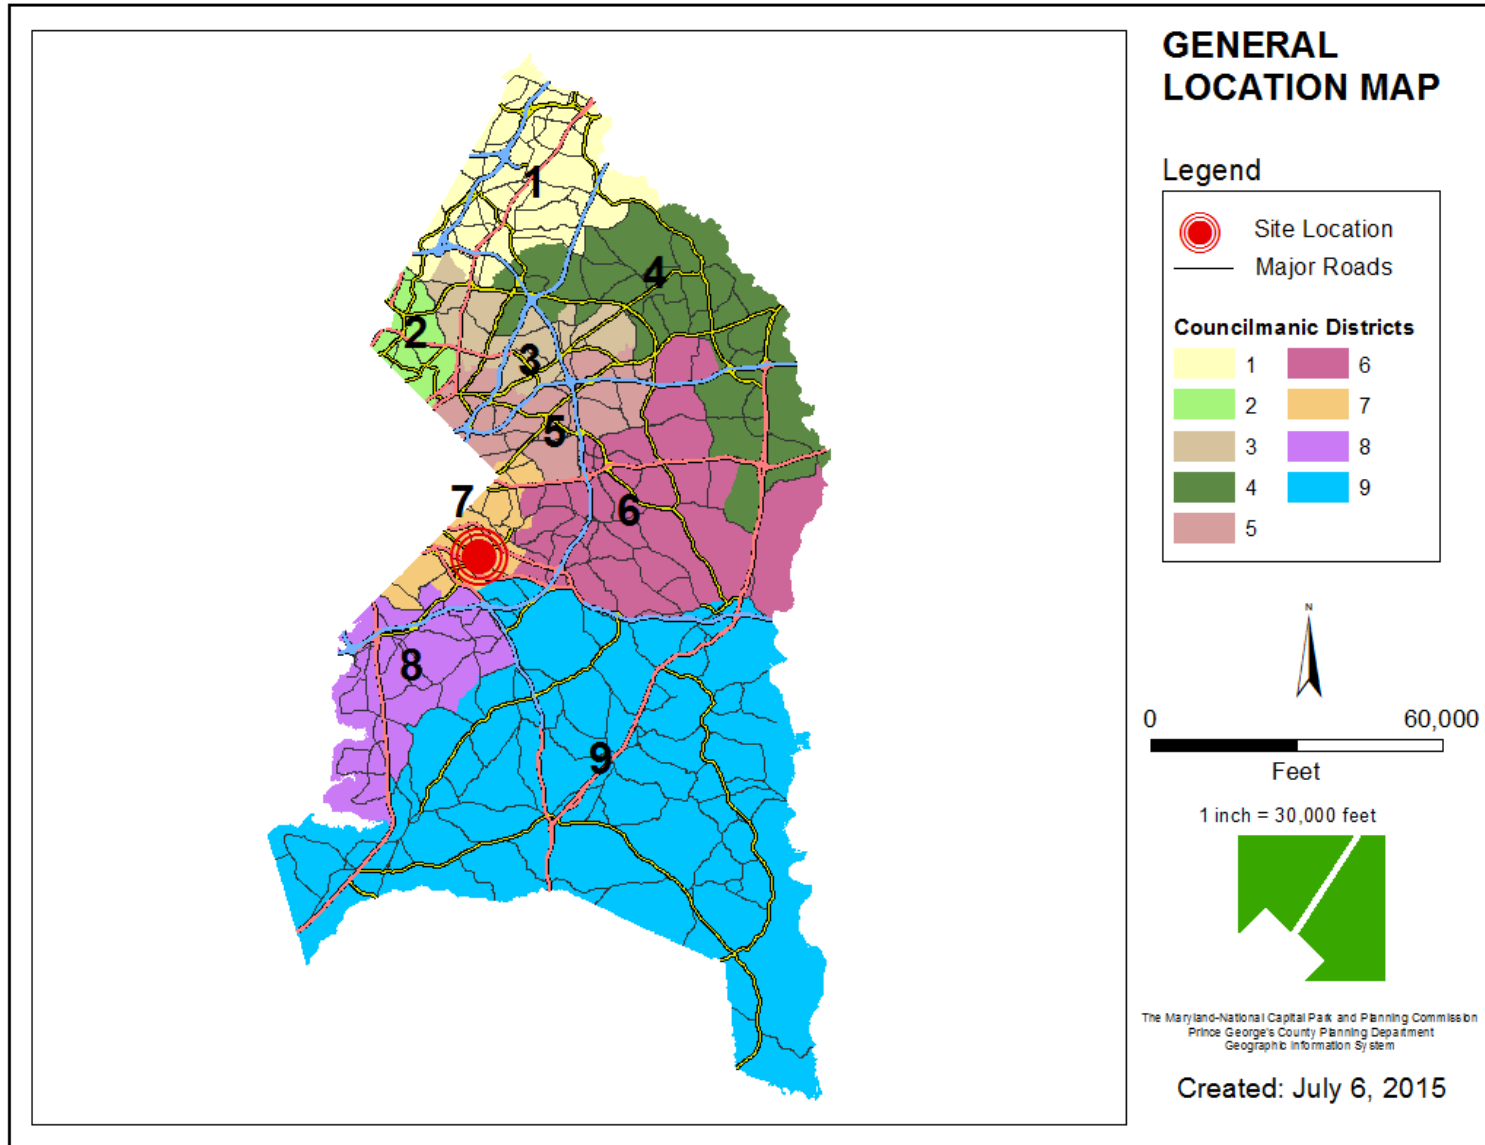


SITE VICINITY

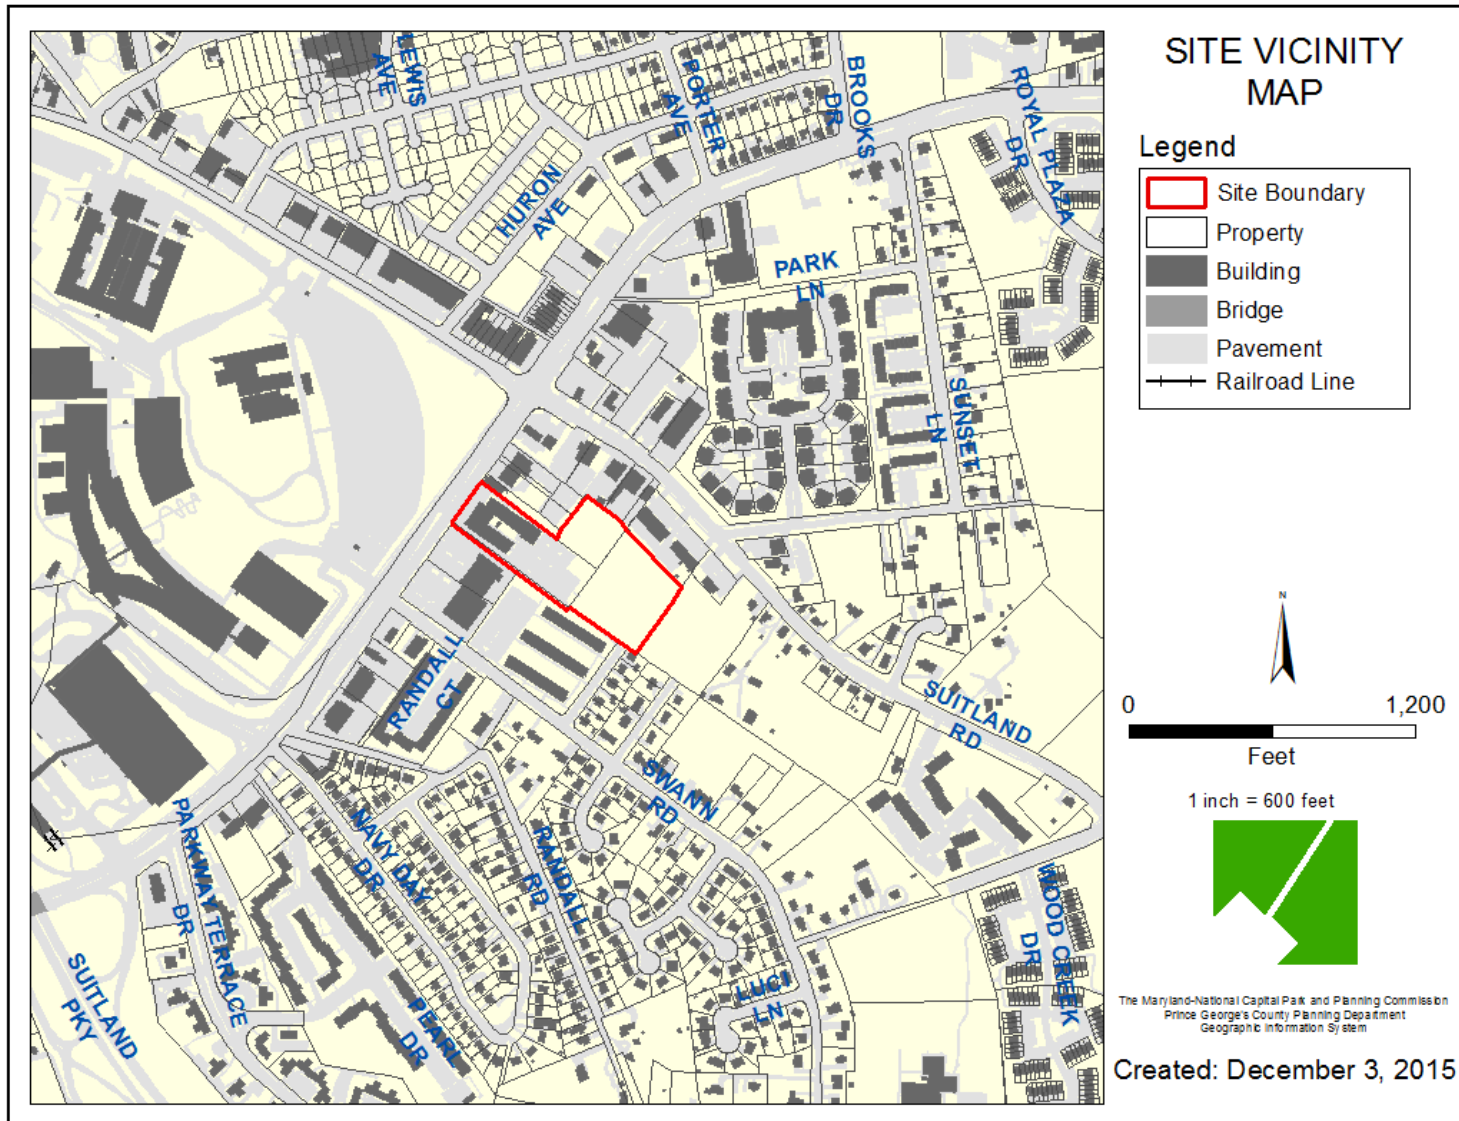


ZONING MAP

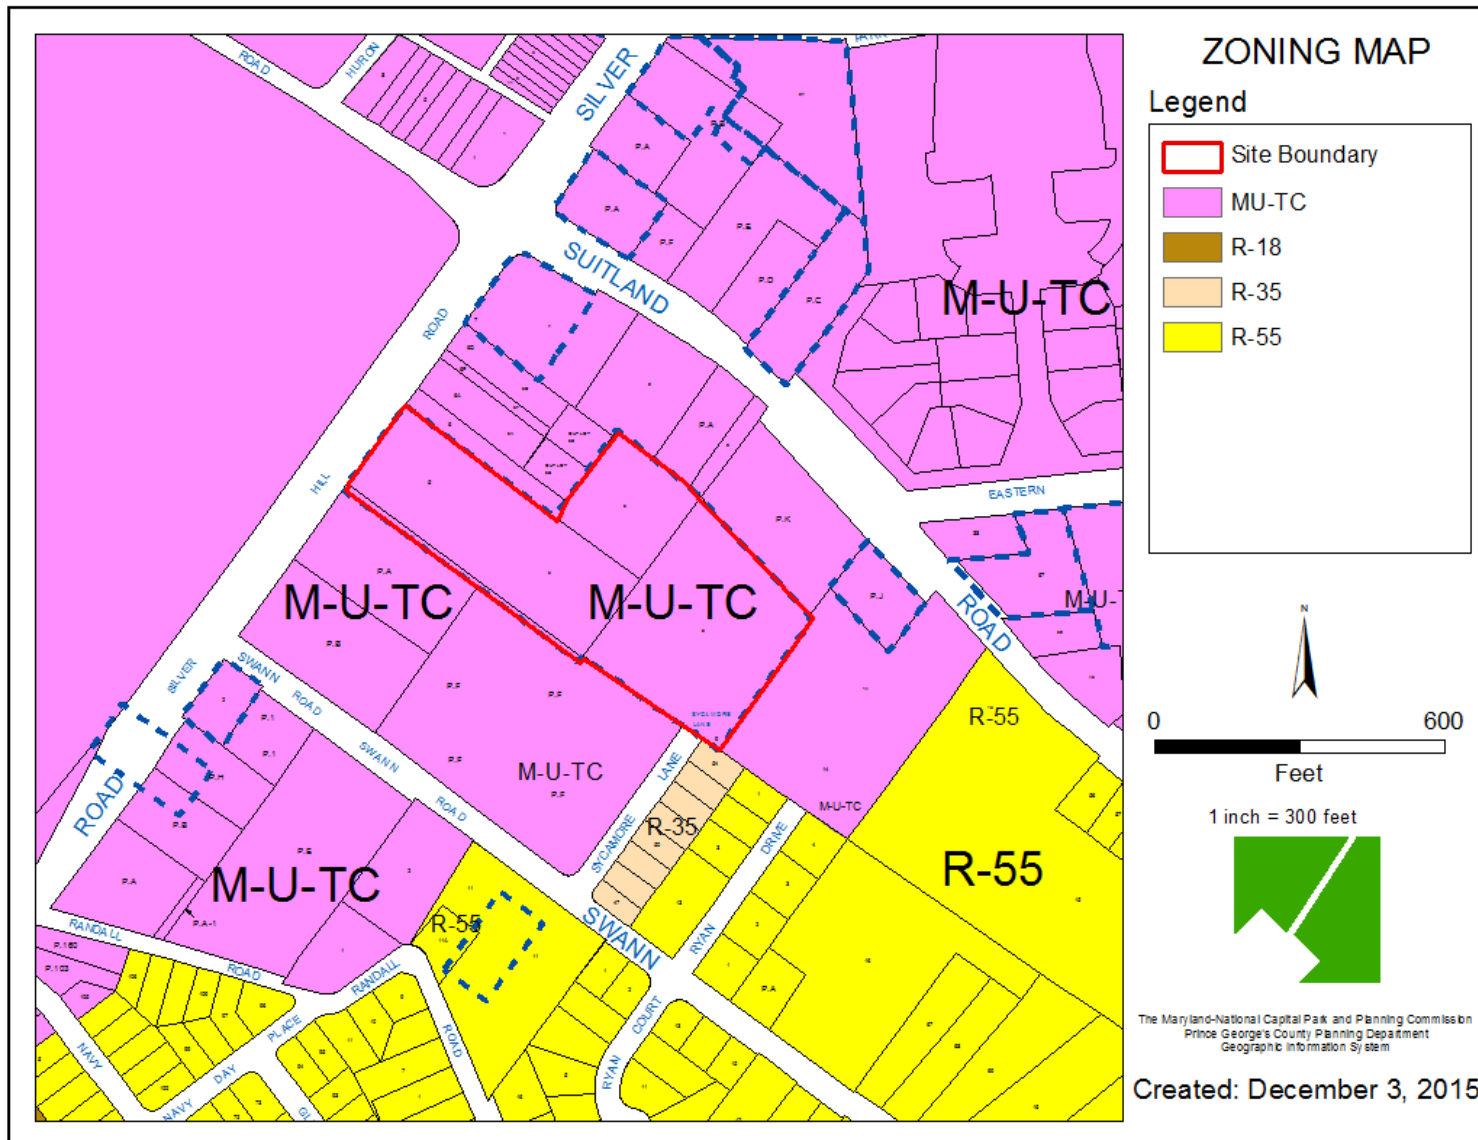


OVERLAY MAP

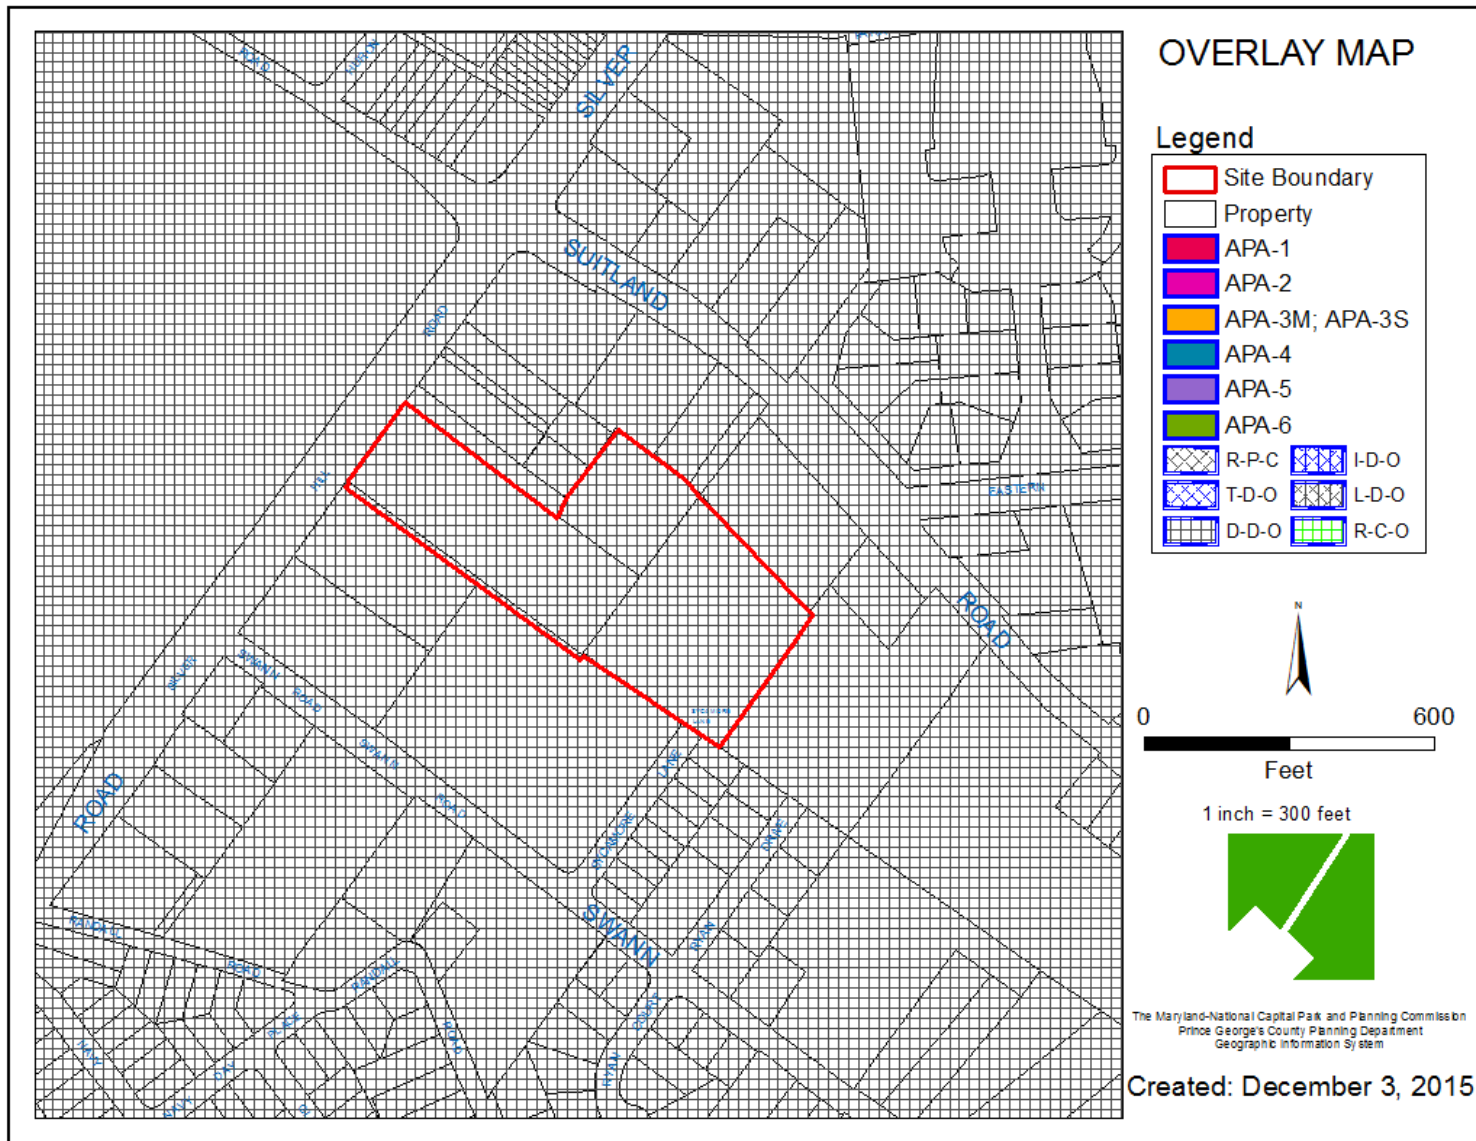


AERIAL MAP

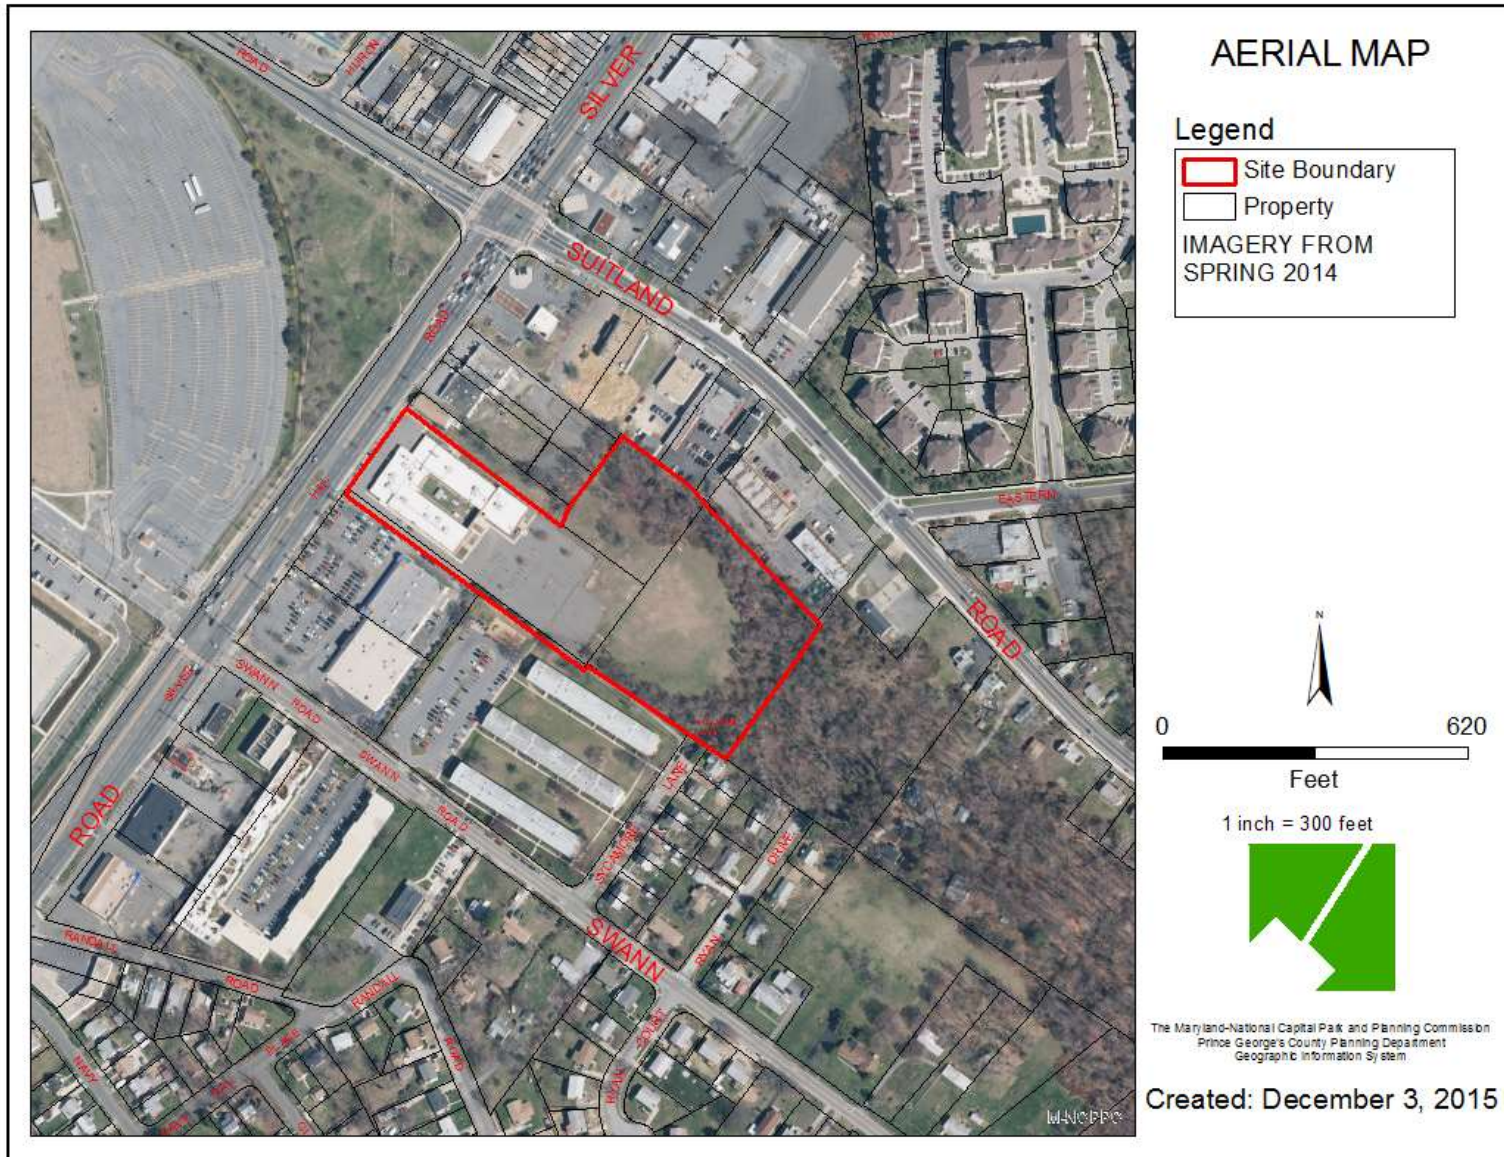

SITE MAP

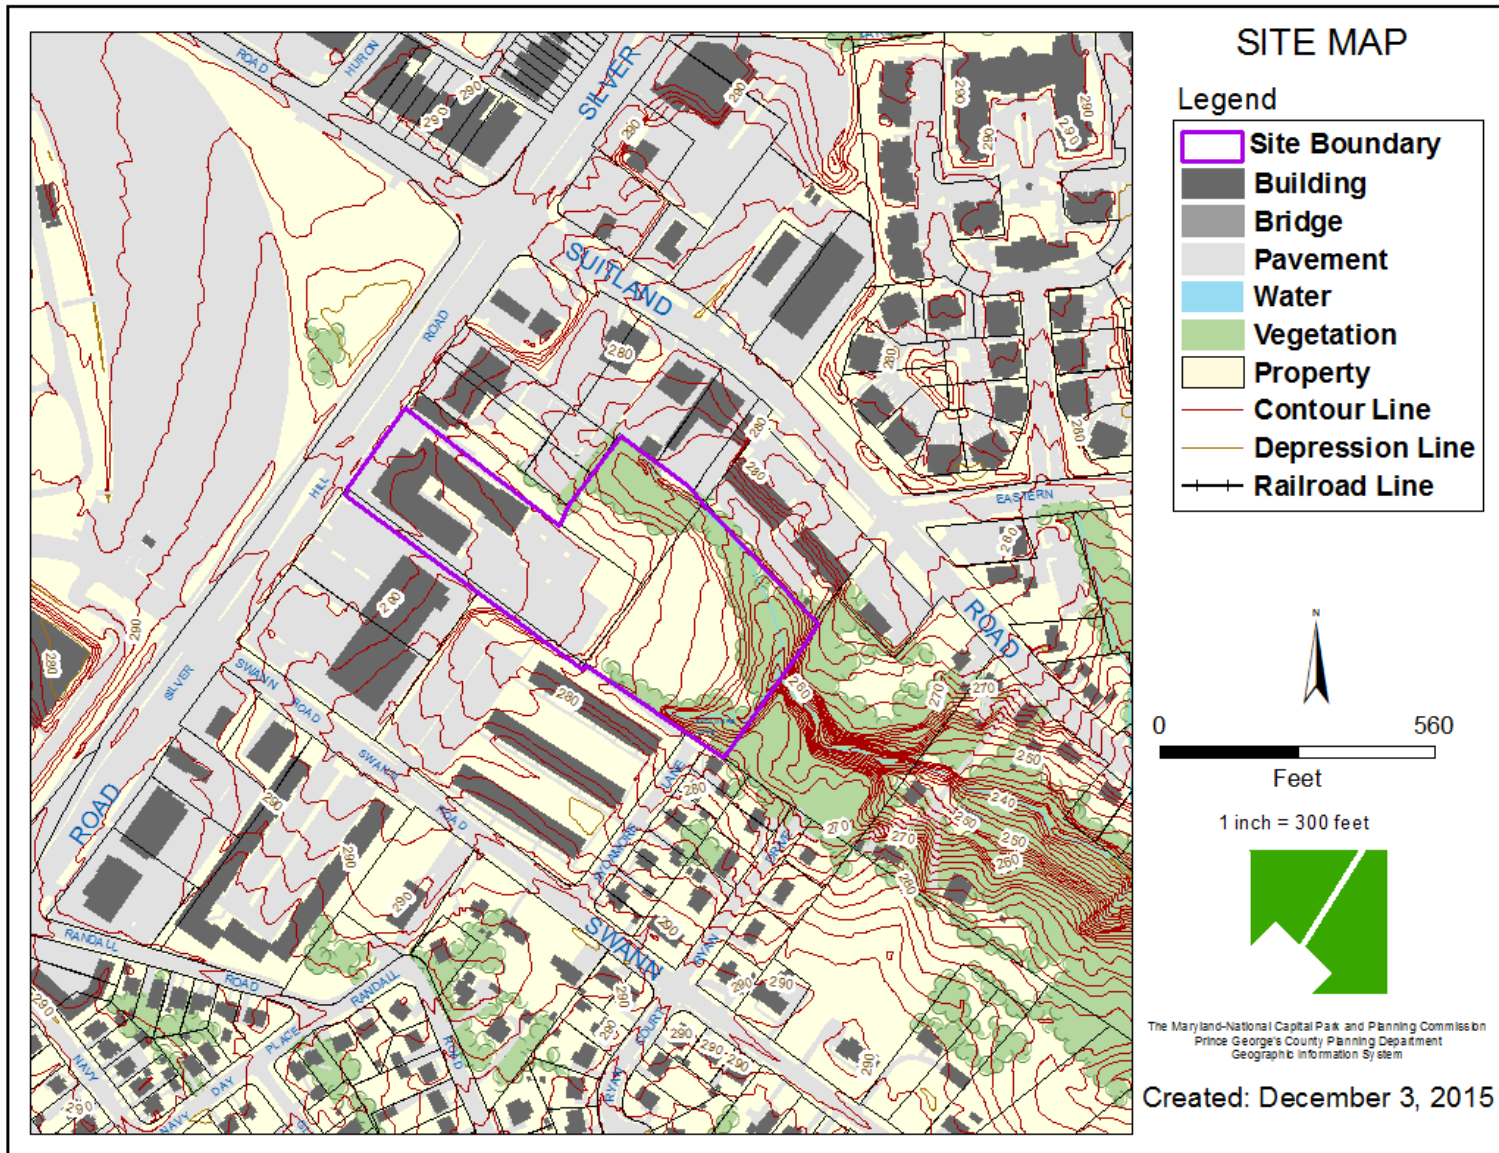


MASTER PLAN RIGHT-OF-WAY MAP

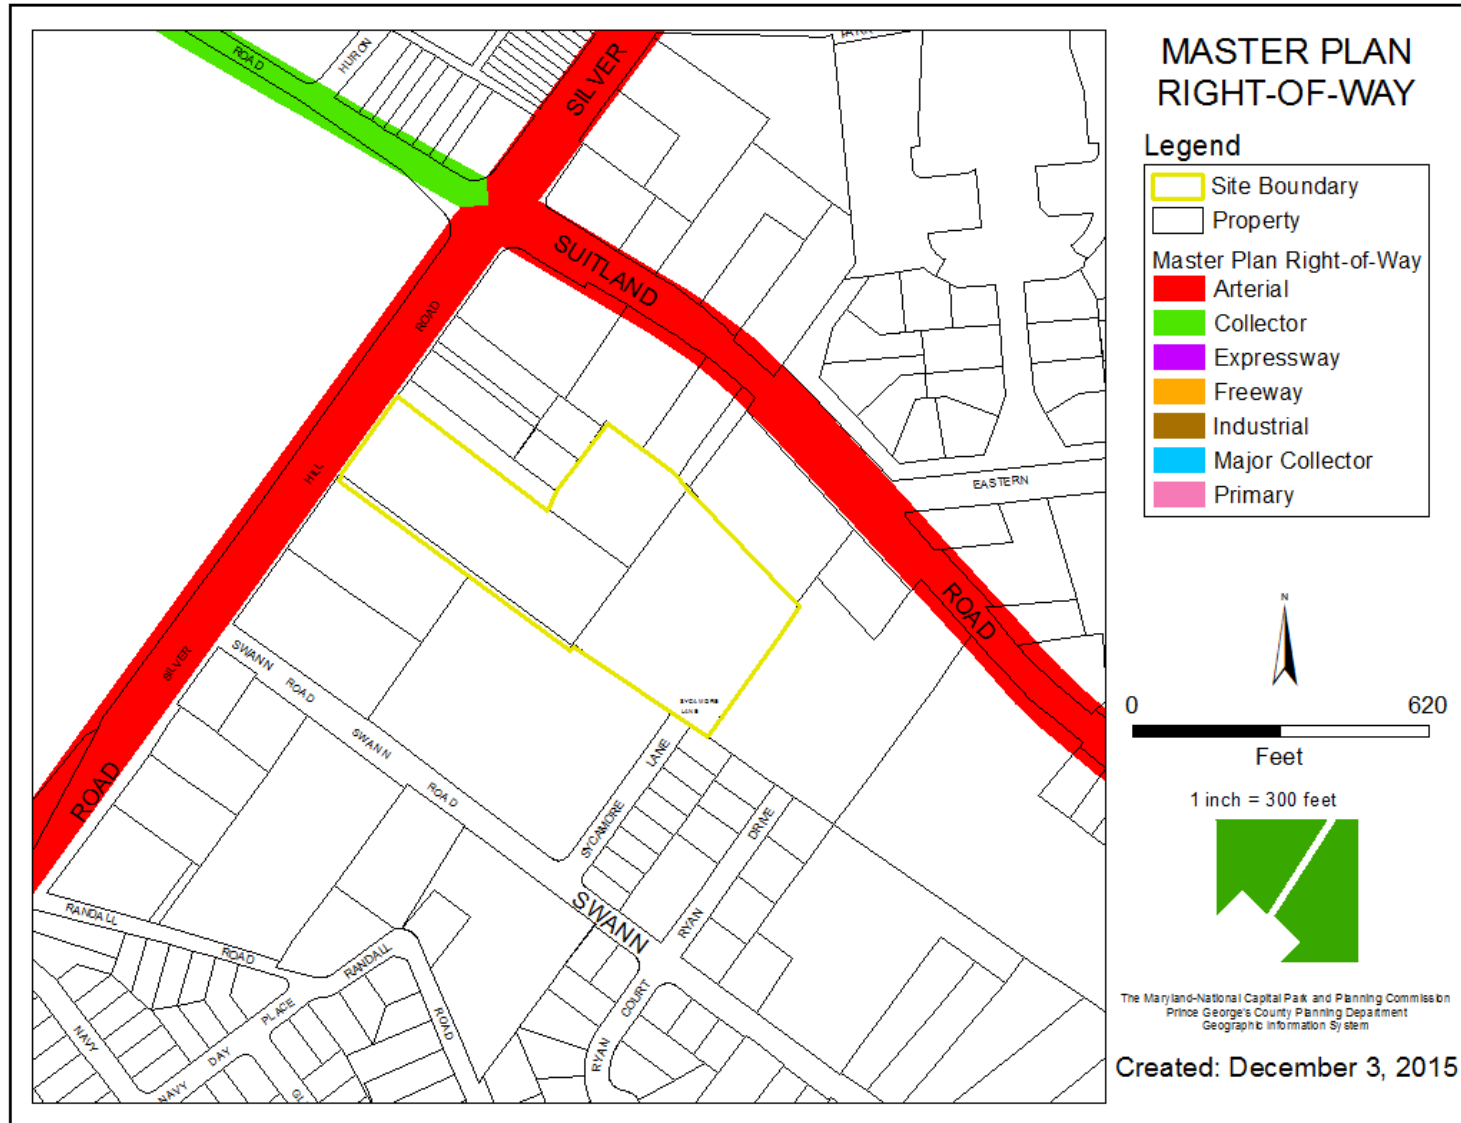

BIRD'S-EYE VIEW



SITE LAYOUT PLAN

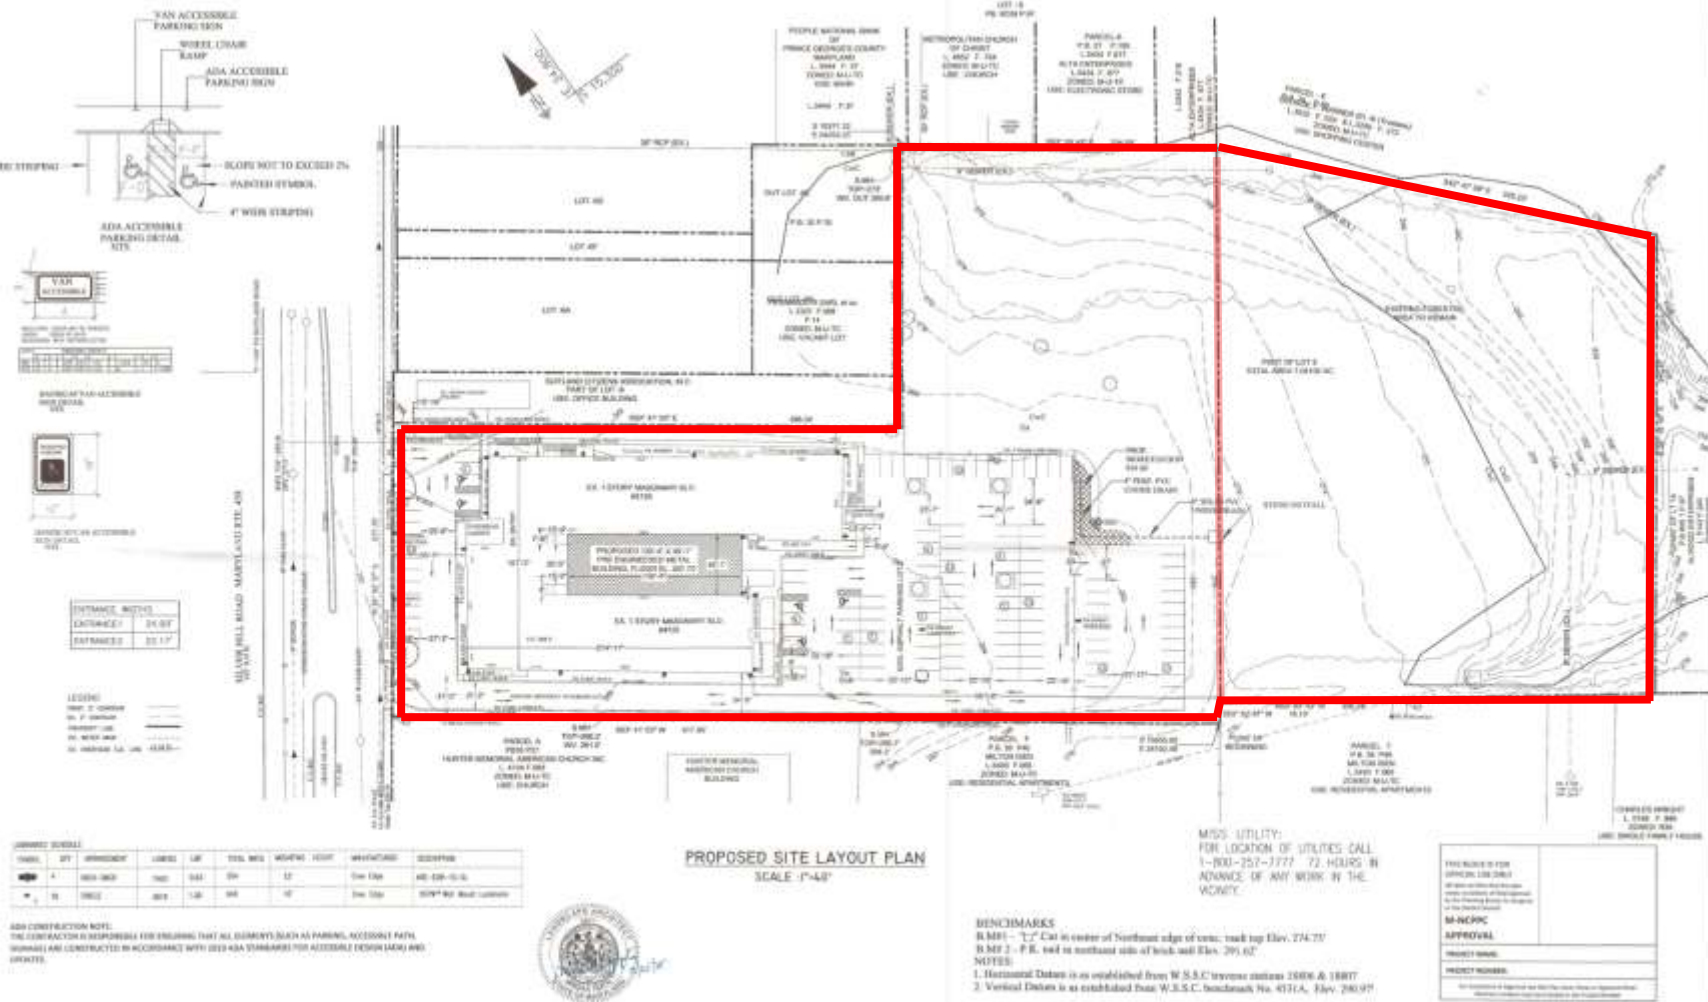

ARYA CIVIL LLC
General Contractor and Design Engineers

Professional seal/holders
I hereby certify that these documents were
prepared or approved by me, and that I am a duly
licensed professional
engineer under the laws
of the State of Maryland.
License No. 0099861
Expiration
Date: 07/22/18 "



APPLICANT:
SHEET METAL WORKERS LOCAL UNION #100
PROPOSED PRE-ENGINEERED METAL BUILDING
AT 4725 SILVER HILL ROAD
SUITLAND MD 20746

Project Name: Sheet Metal Workers Local Union #100, Special Permit: SP-140003


PROPOSED SITE LAYOUT PLAN

AMENDED
 RECEIVED


Sheet -2




LANDSCAPE PLAN

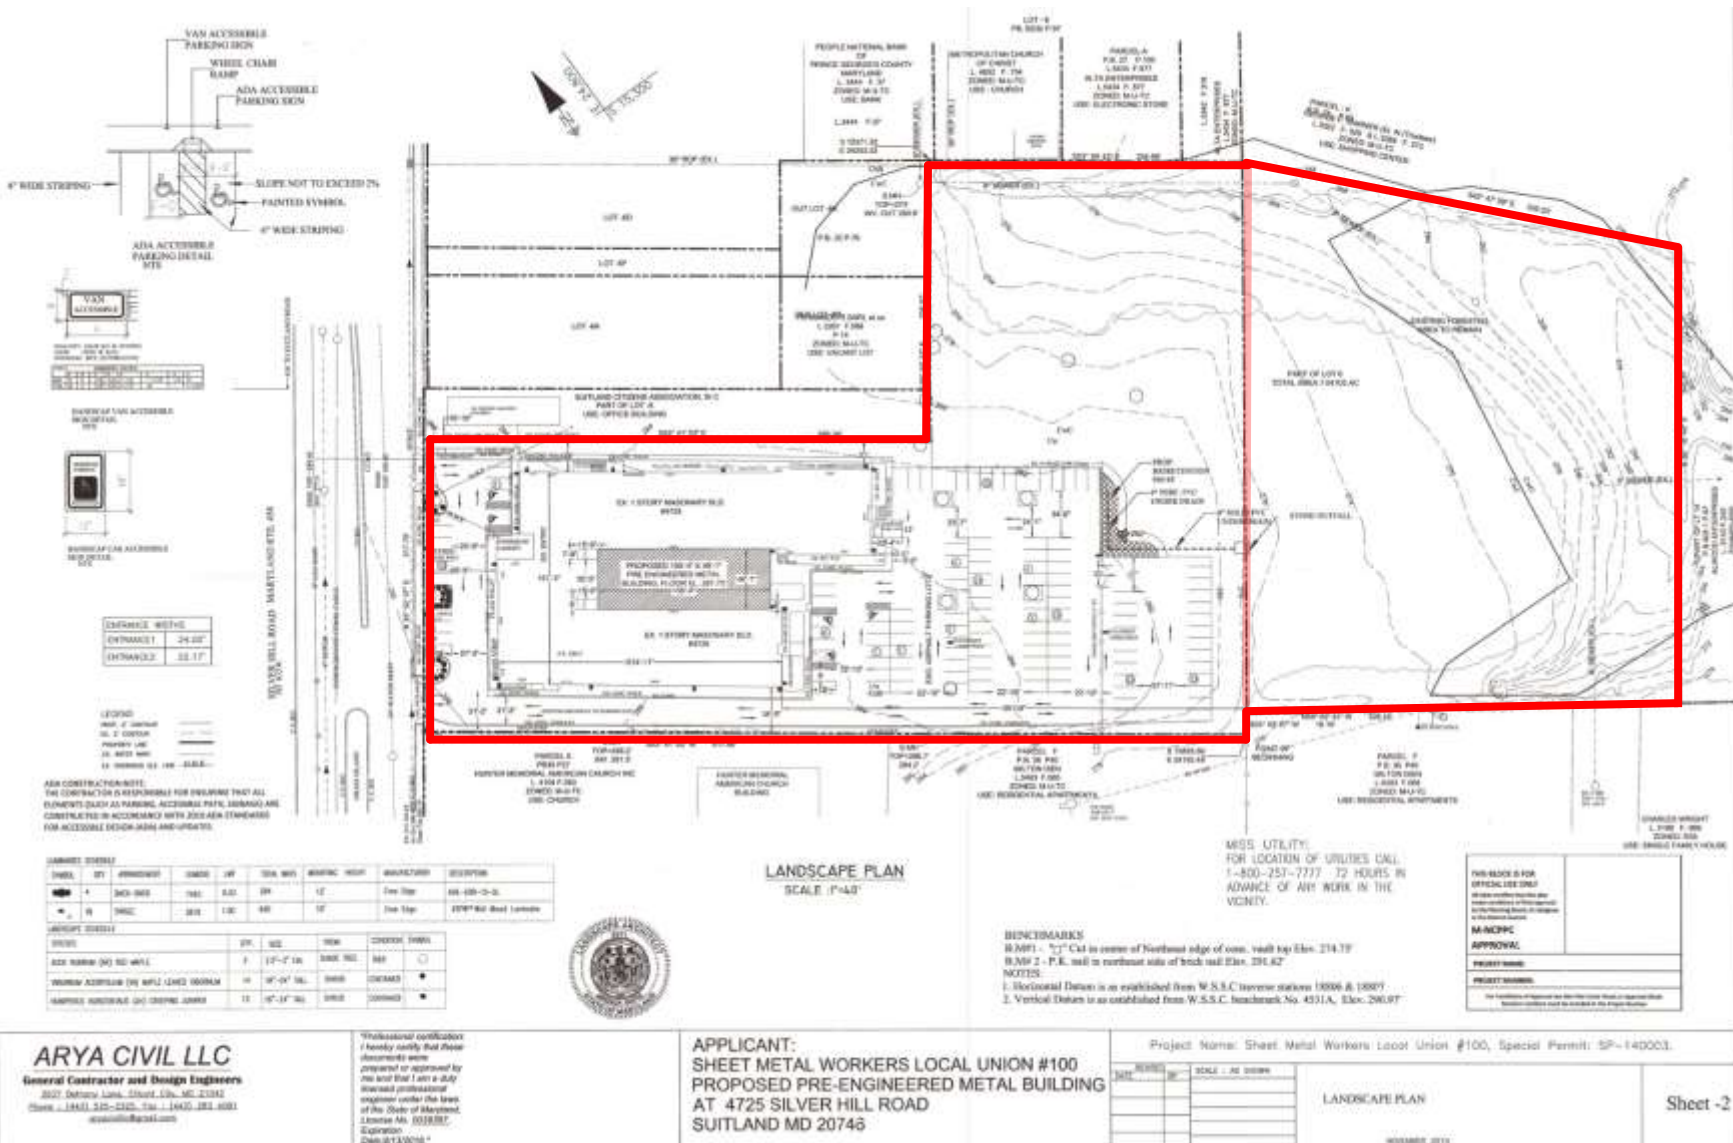

FIRST FLOOR PLAN

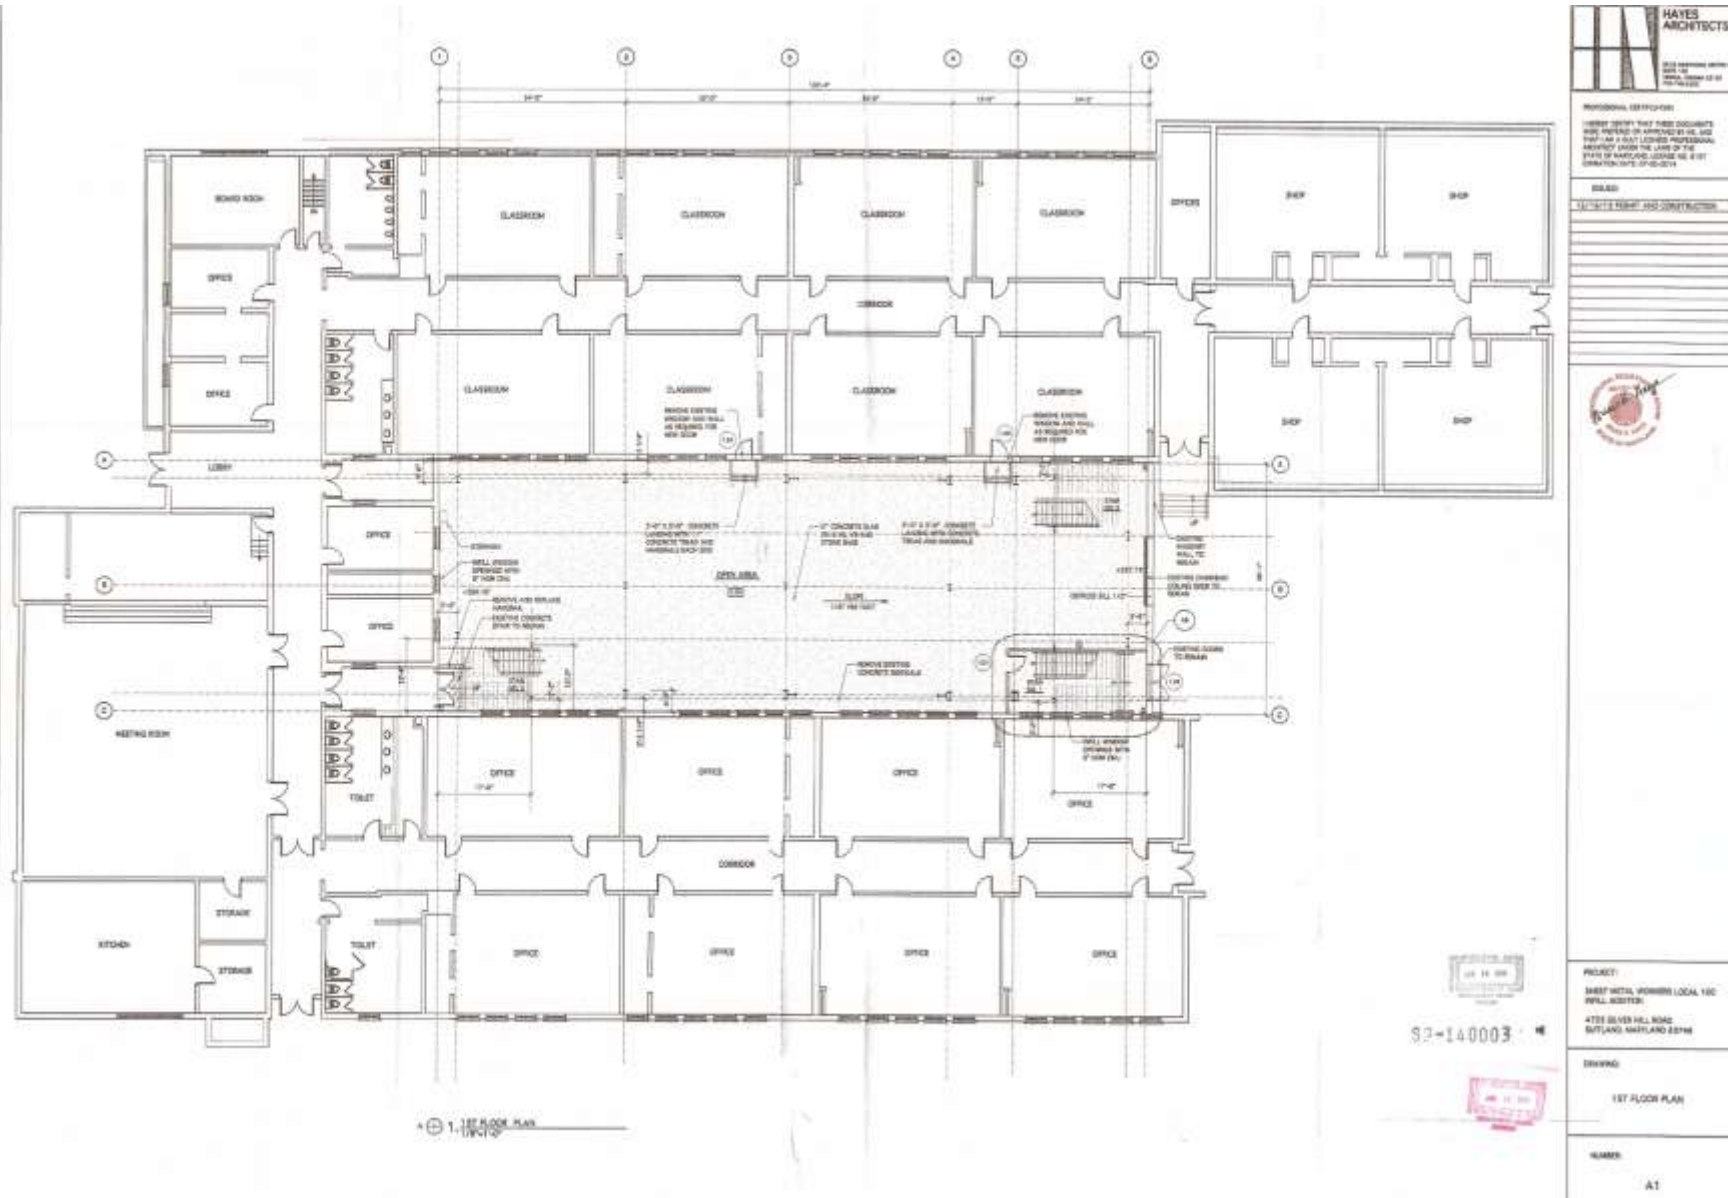

INFILL BUILDING ELEVATIONS

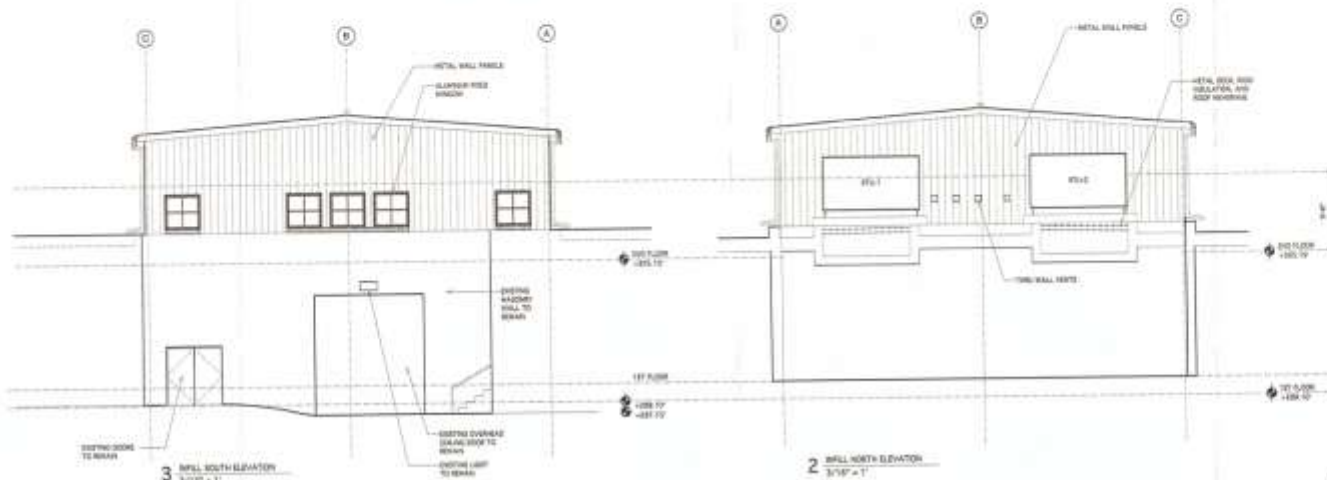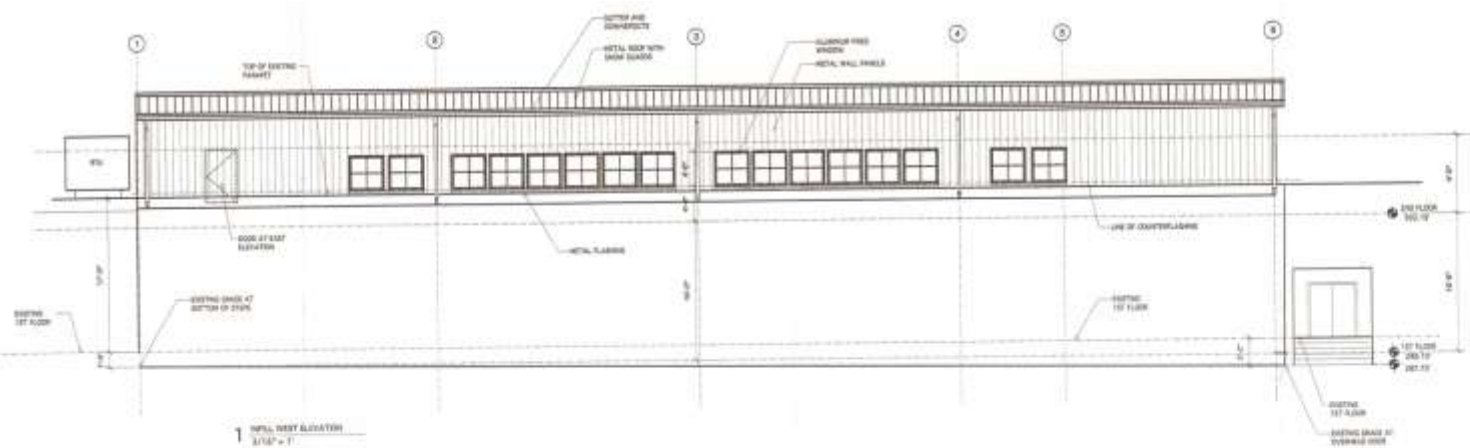

DESIGNED: 12/16/13 DESIGN AND CONSTRUCTION	
DRAWING: INFILL BUILDING ELEVATIONS	
NUMBER: AS	



INFILL BUILDING CROSS SECTION

