


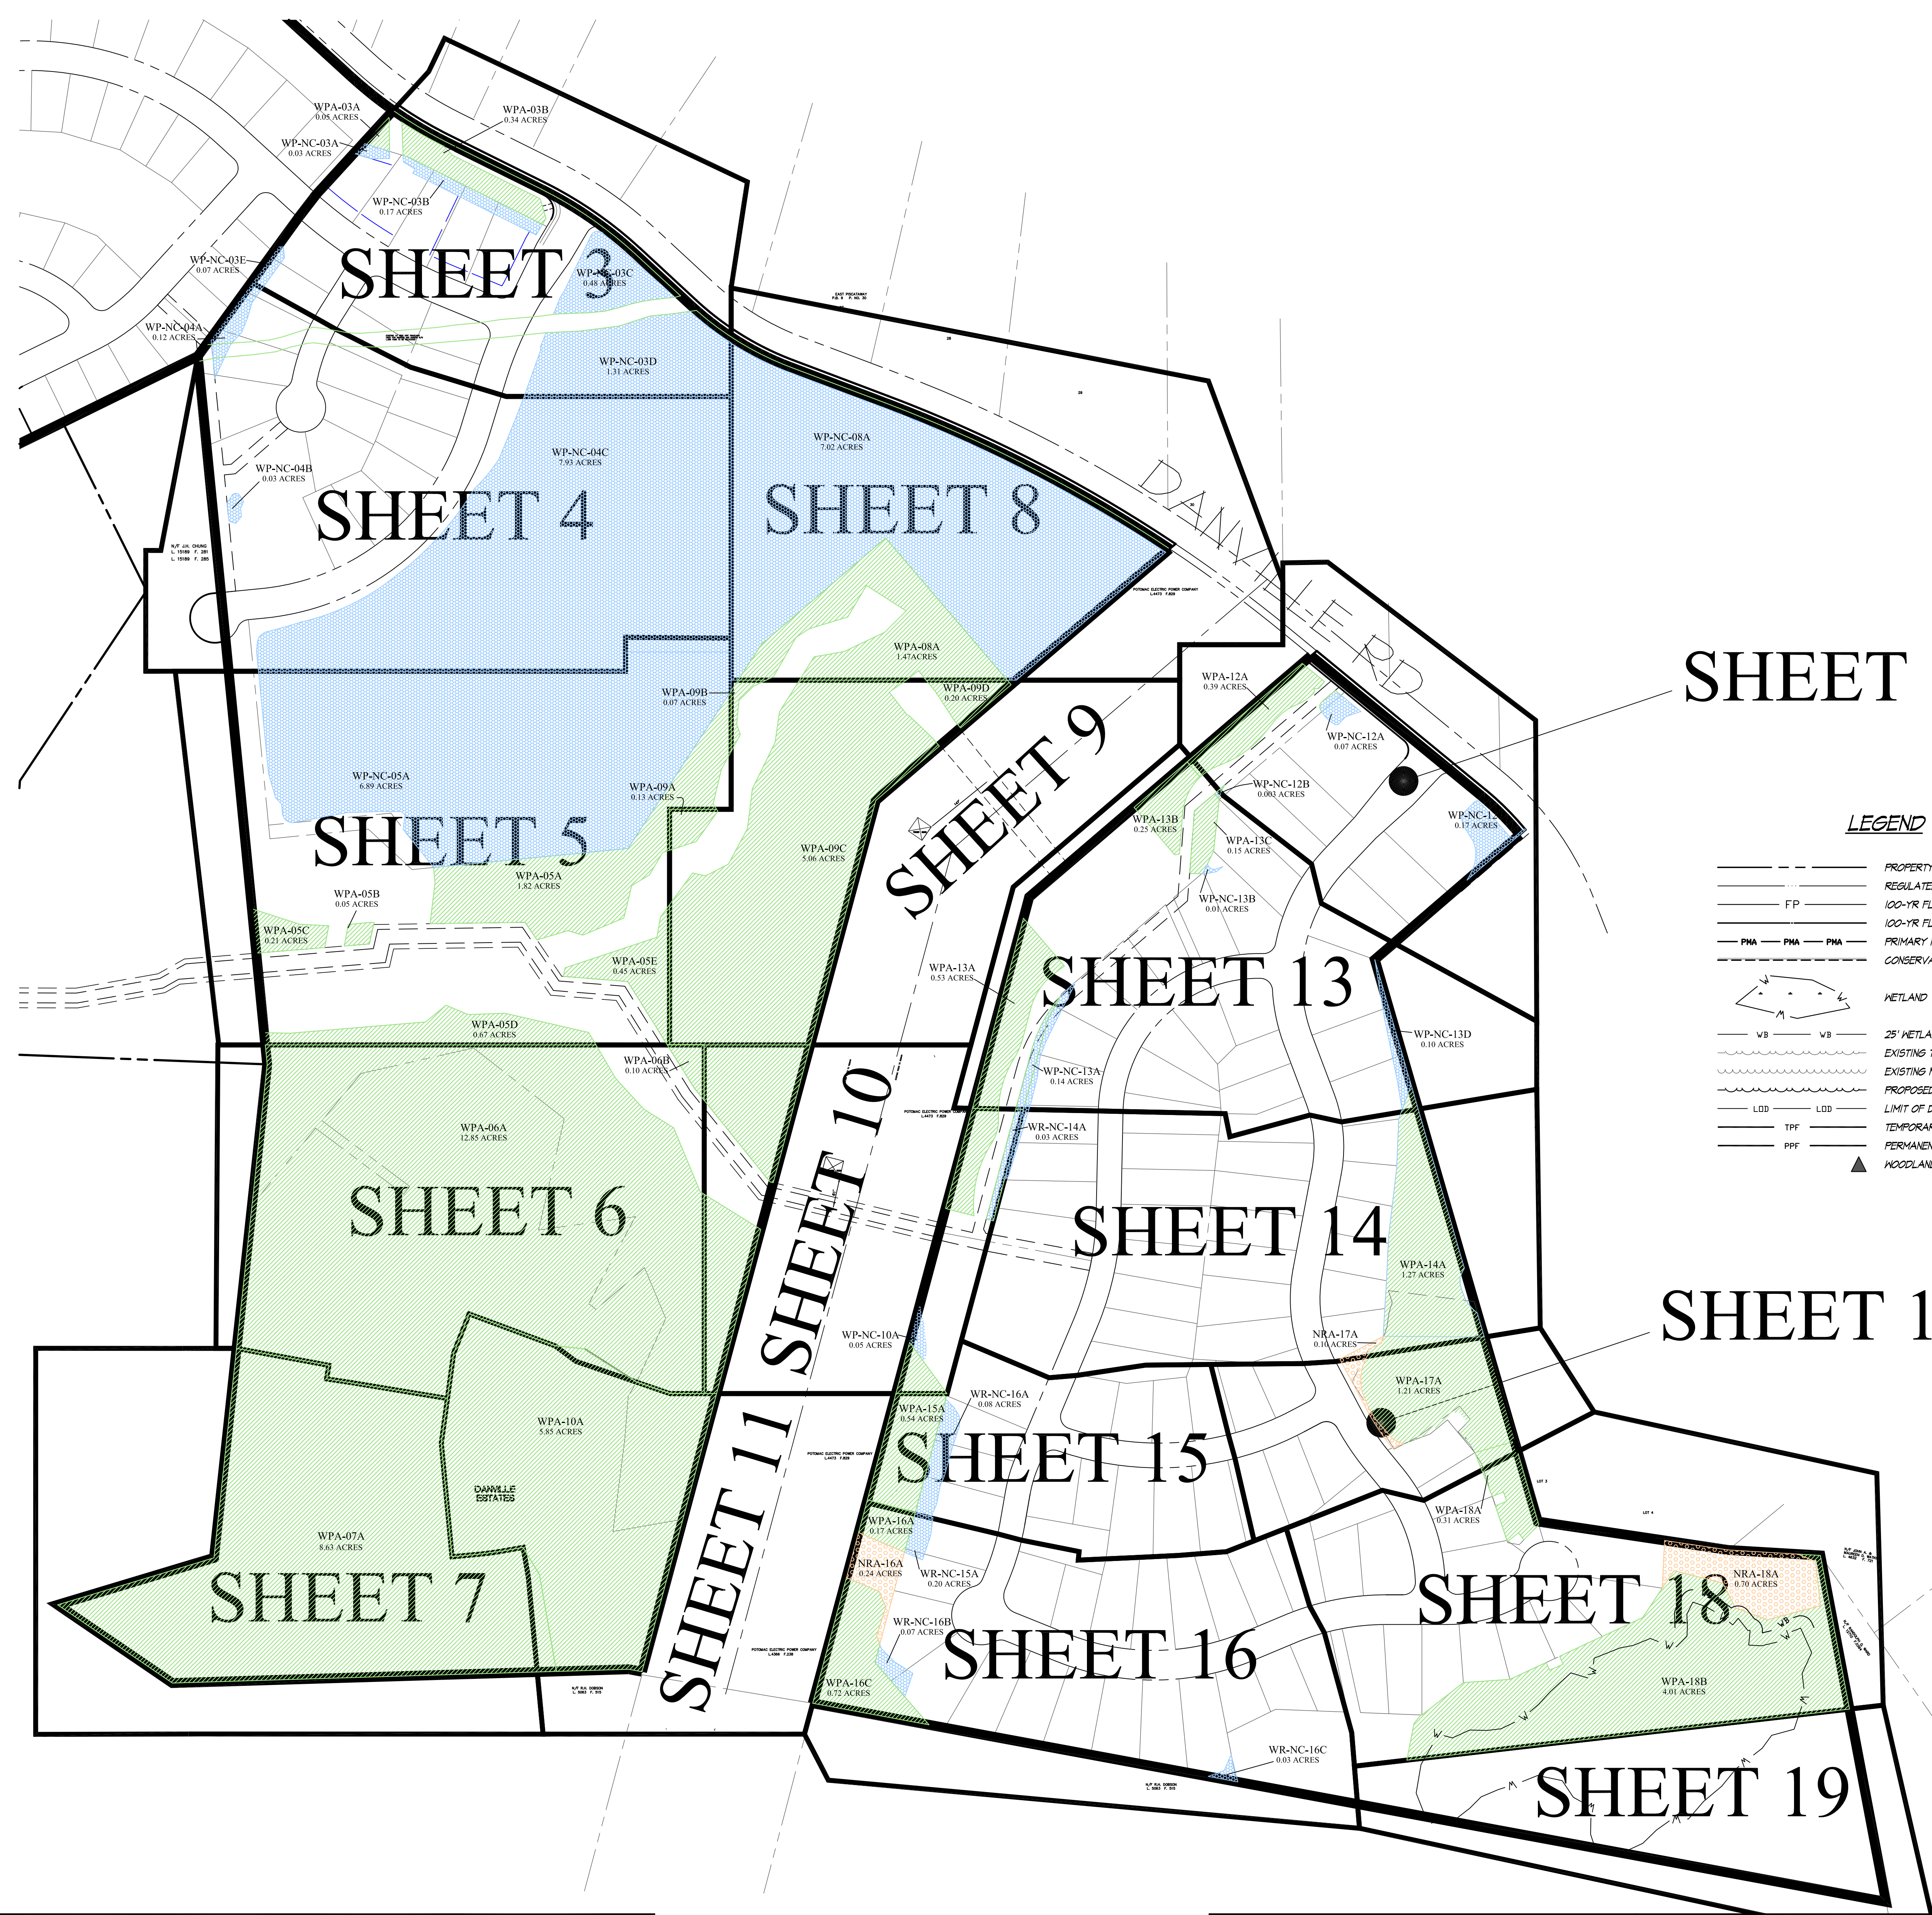

ST-1

ST-1

SPECIMEN CHAMPION HISTORIC TREE
WITH CRITICAL ROOT ZONE
TO BE SAVED

SPECIMEN CHAMPION HISTORIC TREE
WITH CRITICAL ROOT ZONE
TO BE REMOVED

CLEARED FLOODPLAIN AREA (C-FP)

CLEARED OFF-SITE AREA (C-OS)

WOODLAND PRESERVATION AREA (WPA)

WOODLAND RETAINED-NOT CREDITED (WP-NC)

NATURAL REGENERATION AREA (NRA)

M--NCPPC PRINCE GEORGE'S COUNTY PLANNING DEPARTMENT ENVIRONMENTAL PLANNING SECTION APPROVAL TREE CONSERVATION PLAN TCPII-048-04				
	APPROVED BY	DATE	DRD #	REASON FOR REVISION
	J.L. Stasz	12/29/04		
01	Kim Finch	03/07/15		
02	Kim Finch	07/14/16		
03	Kim Finch	03/01/17	SEP 0350603	RECEIVED FOR REVIEW BY THE BOARD OF PLANNING AND ZONING. (SEE SHEET 0350603 FOR BOARD OF PLANNING AND ZONING MEETING AGENDA)
			SEP 0350606	RECEIVED FOR REVIEW BY THE BOARD OF PLANNING AND ZONING. (SEE SHEET 0350606 FOR BOARD OF PLANNING AND ZONING MEETING AGENDA)
05				

L. W. FILE No.
10009

SHEET
1 OF 19