
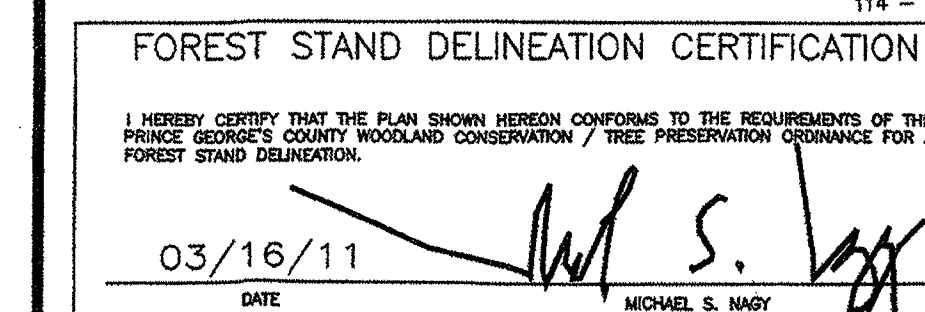


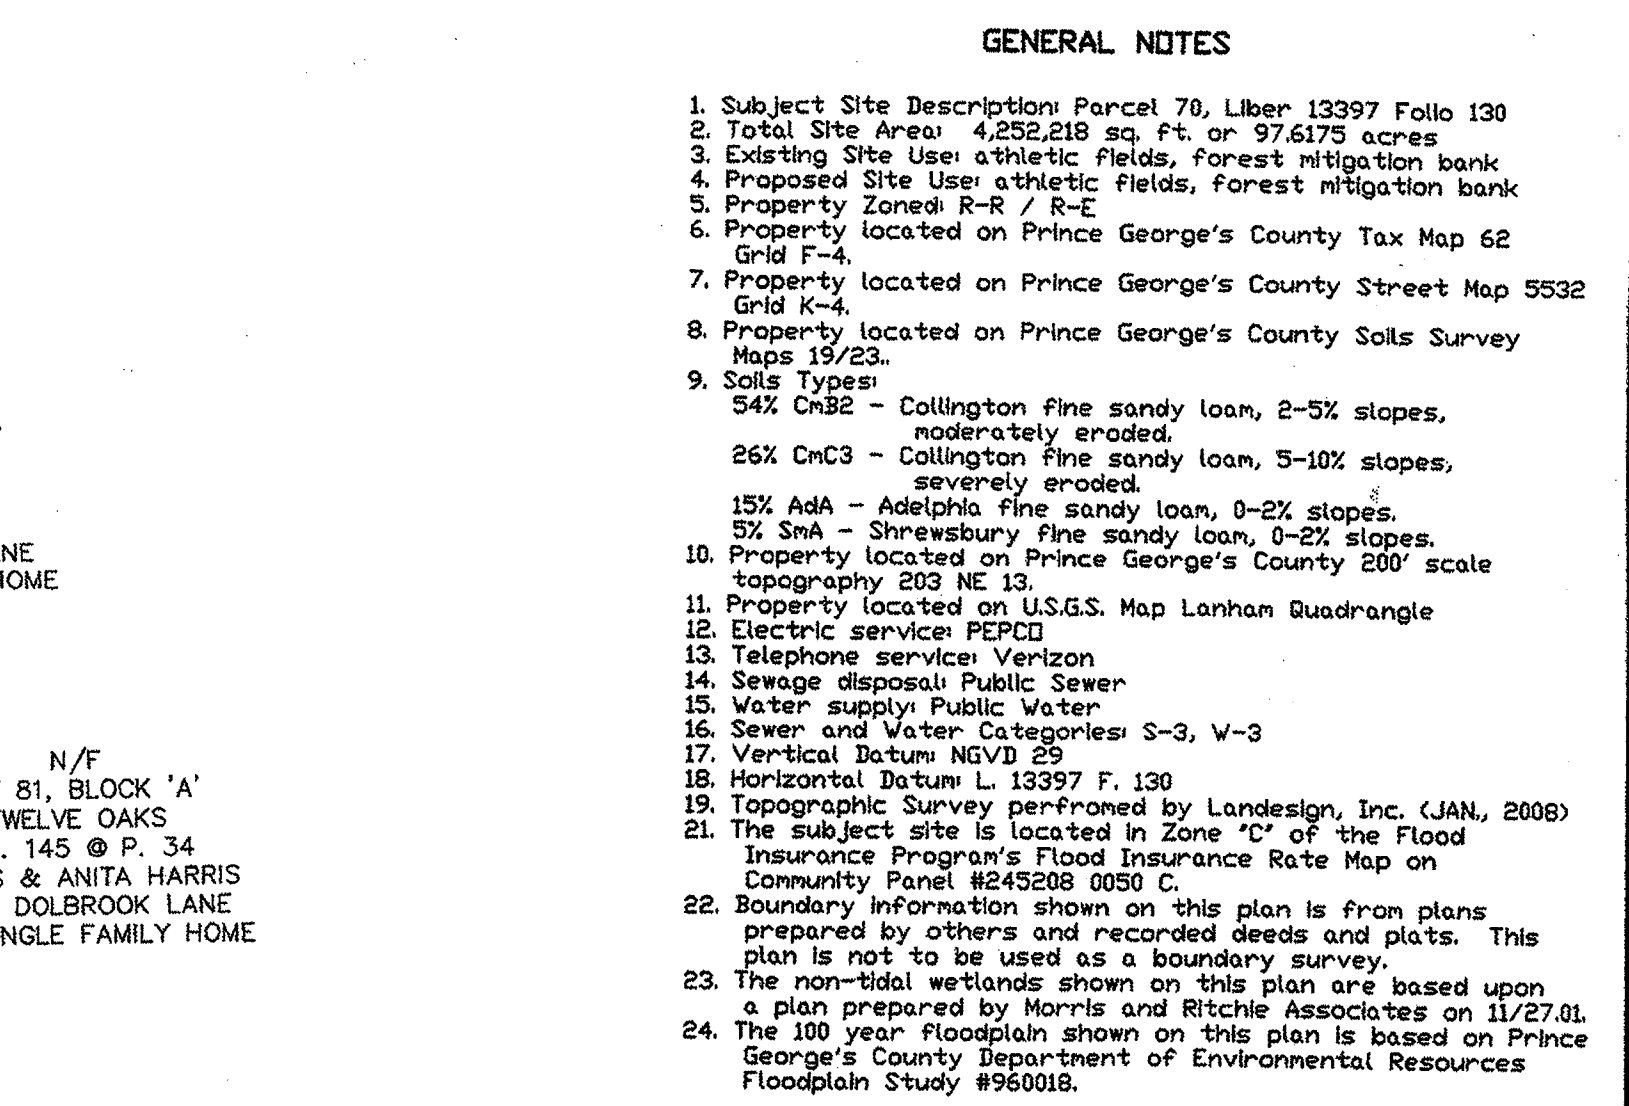

LEGEND

- EXISTING CONTOUR: A line with a numerical value (e.g., 145).
- EXISTING TREELINE: A wavy line.
- EXISTING INVASIVE SPECIES LIMITS: A dashed line.
- NON-TIDAL WETLANDS: A line with a numerical value (e.g., 307).
- 100 YEAR FLOODPLAIN: A line with a numerical value (e.g., 100).
- SOIL BOUNDARY: A line with a numerical value (e.g., 100).
- INVASIVE POPULATIONS: A shaded rectangular area.
- INVASIVE POPULATIONS TO BE REMOVED FOR FUTURE RESTORATION BANKS (AFFORESTATION): A hatched rectangular area.
- STAND DELINEATIONS: A line with a numerical value (e.g., 100).
- ZONING DELINEATIONS: A line with a numerical value (e.g., 100).
- NATURAL REGENERATION SAMPLE AREA: A rectangular area labeled 1A.

Property Owners Awareness Certificate

I/We, CITY OF BOULDER, hereby acknowledge that we are aware of this Type 2 Tree Conservation Plan (TCP2) or TCP2 revision, and that we understand the requirements as set forth in the TCP2, as of the date of this signing. All future revisions to this TCP2 plan shall be recertified and approved. 11-7-16

Acting City Mgr. _____ Date _____

Owner or Owners Representative _____

I/We _____ hereby acknowledge that we are aware of this Type 2 Tree Conservation Plan (TCP2) or TCP2 revision, and that we understand the requirements as set forth in the TCP2, as of the date of this signing. All future revisions to this TCP2 plan shall be recertified and approved.

Contract Purchaser _____ Date _____

OWNER/DEVELOPER
CITY OF BOWIE
2614 KENHILL DRIVE
OWIE, MARYLAND 20715-2534
ATTN: MR. JOE MEINERT
(301) 262-6200

CITY OF BOWIE
HOPKINS PROPERTY
PARCEL 70
Tax Map: 62 Grid: F-4
7th Election District
Prince George's County, Maryland

10	<i>Rim J. Funch</i>	<i>12/17/2017</i>
SCALE: 1"=100'		
DRAWN BY: D.H.		
SHEET NO.: 1 OF 2		
JOB NO.: 08-001		

