

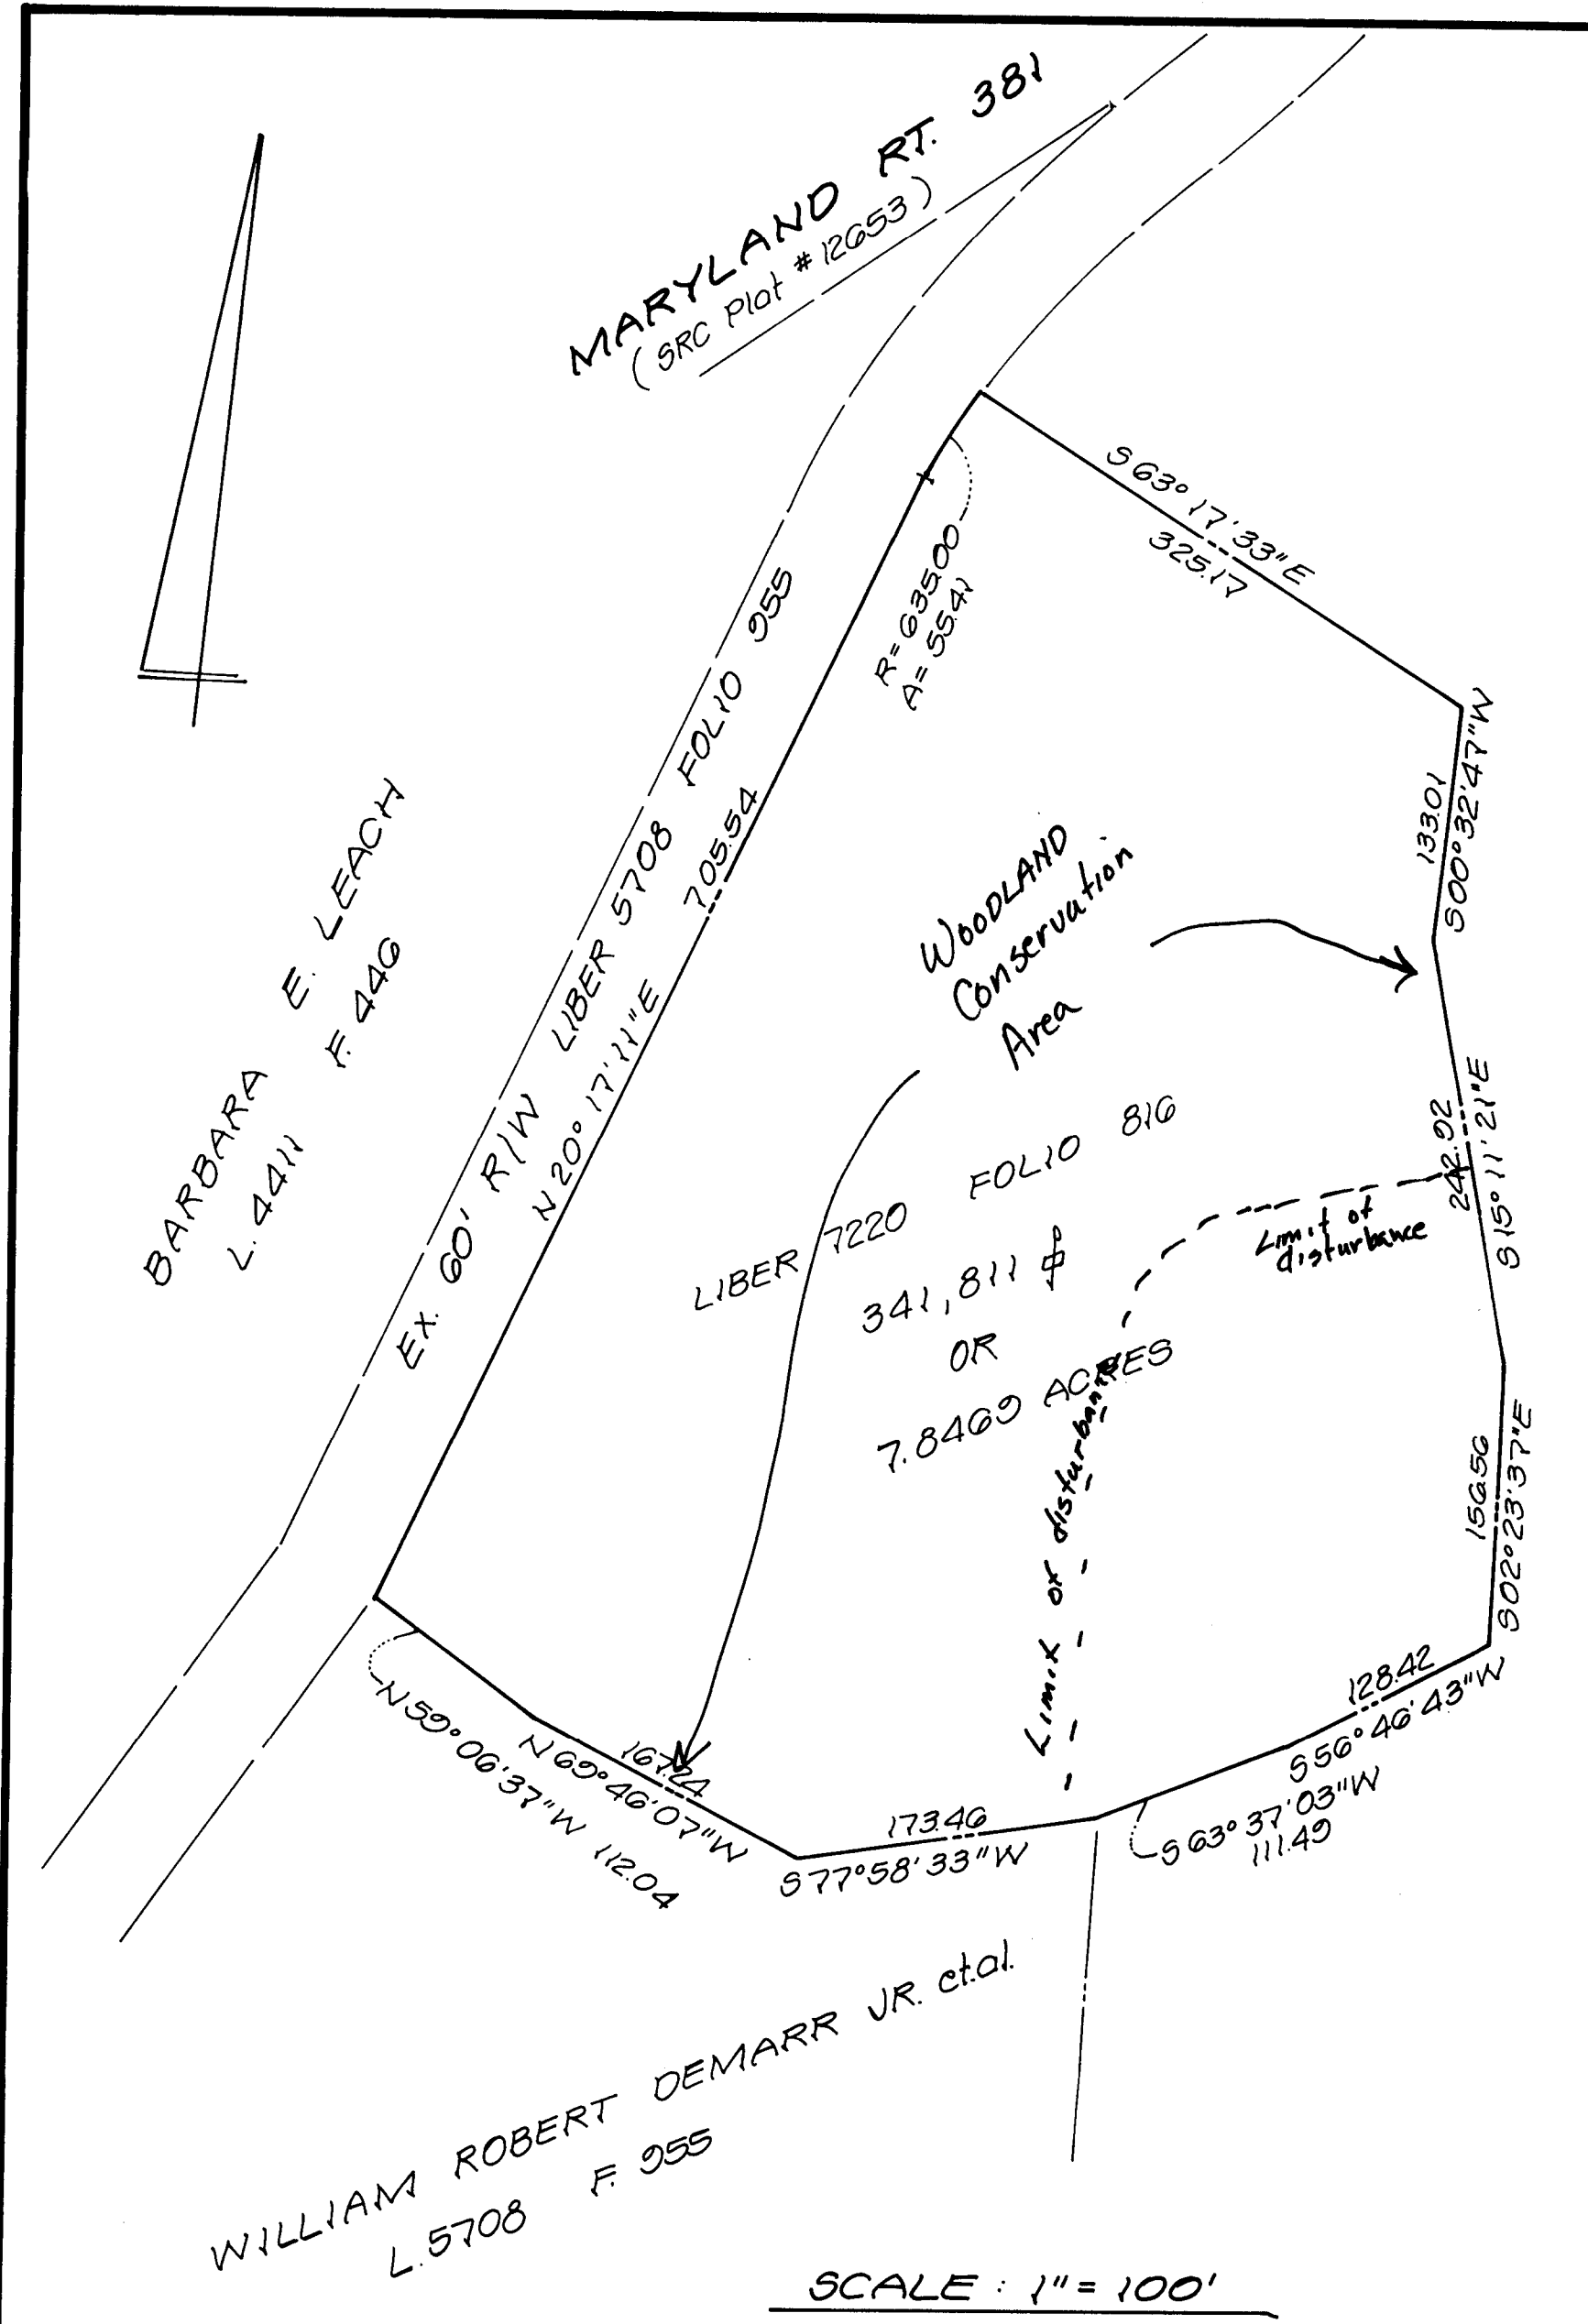


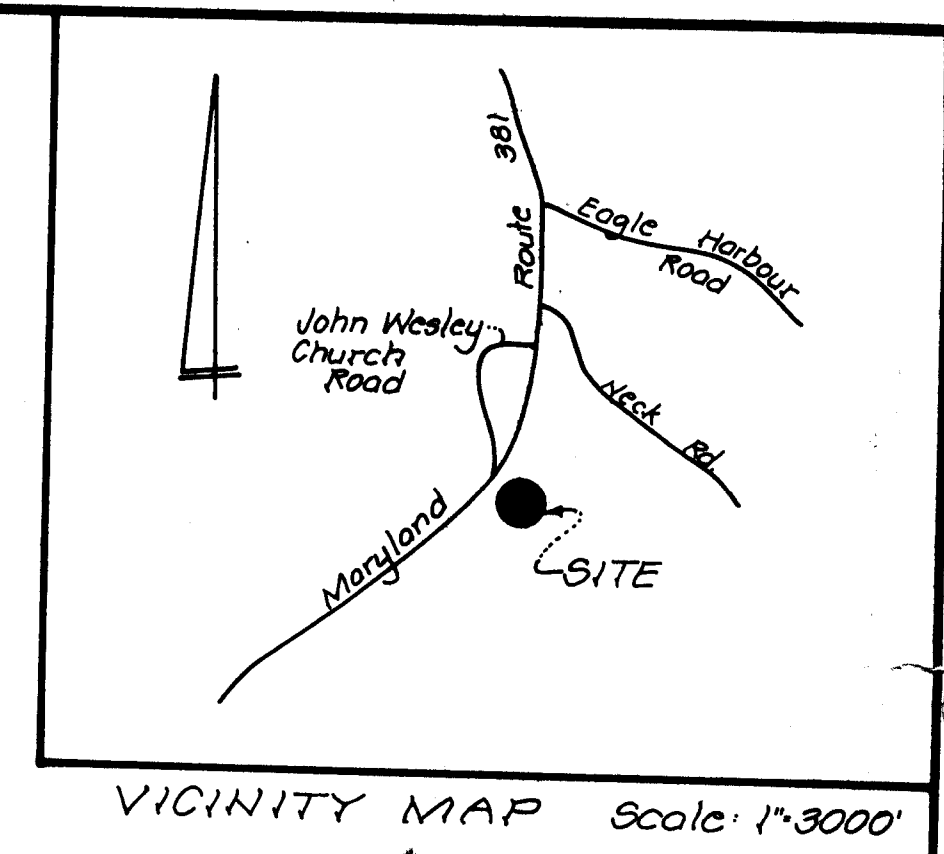

RESIDUE
WILLIAM R. DEMARR
L. 2530 F. 646

TCPL 12/40
Approved by Anne Arundel
Natural Resources Division
MNCPPC
2/8/40

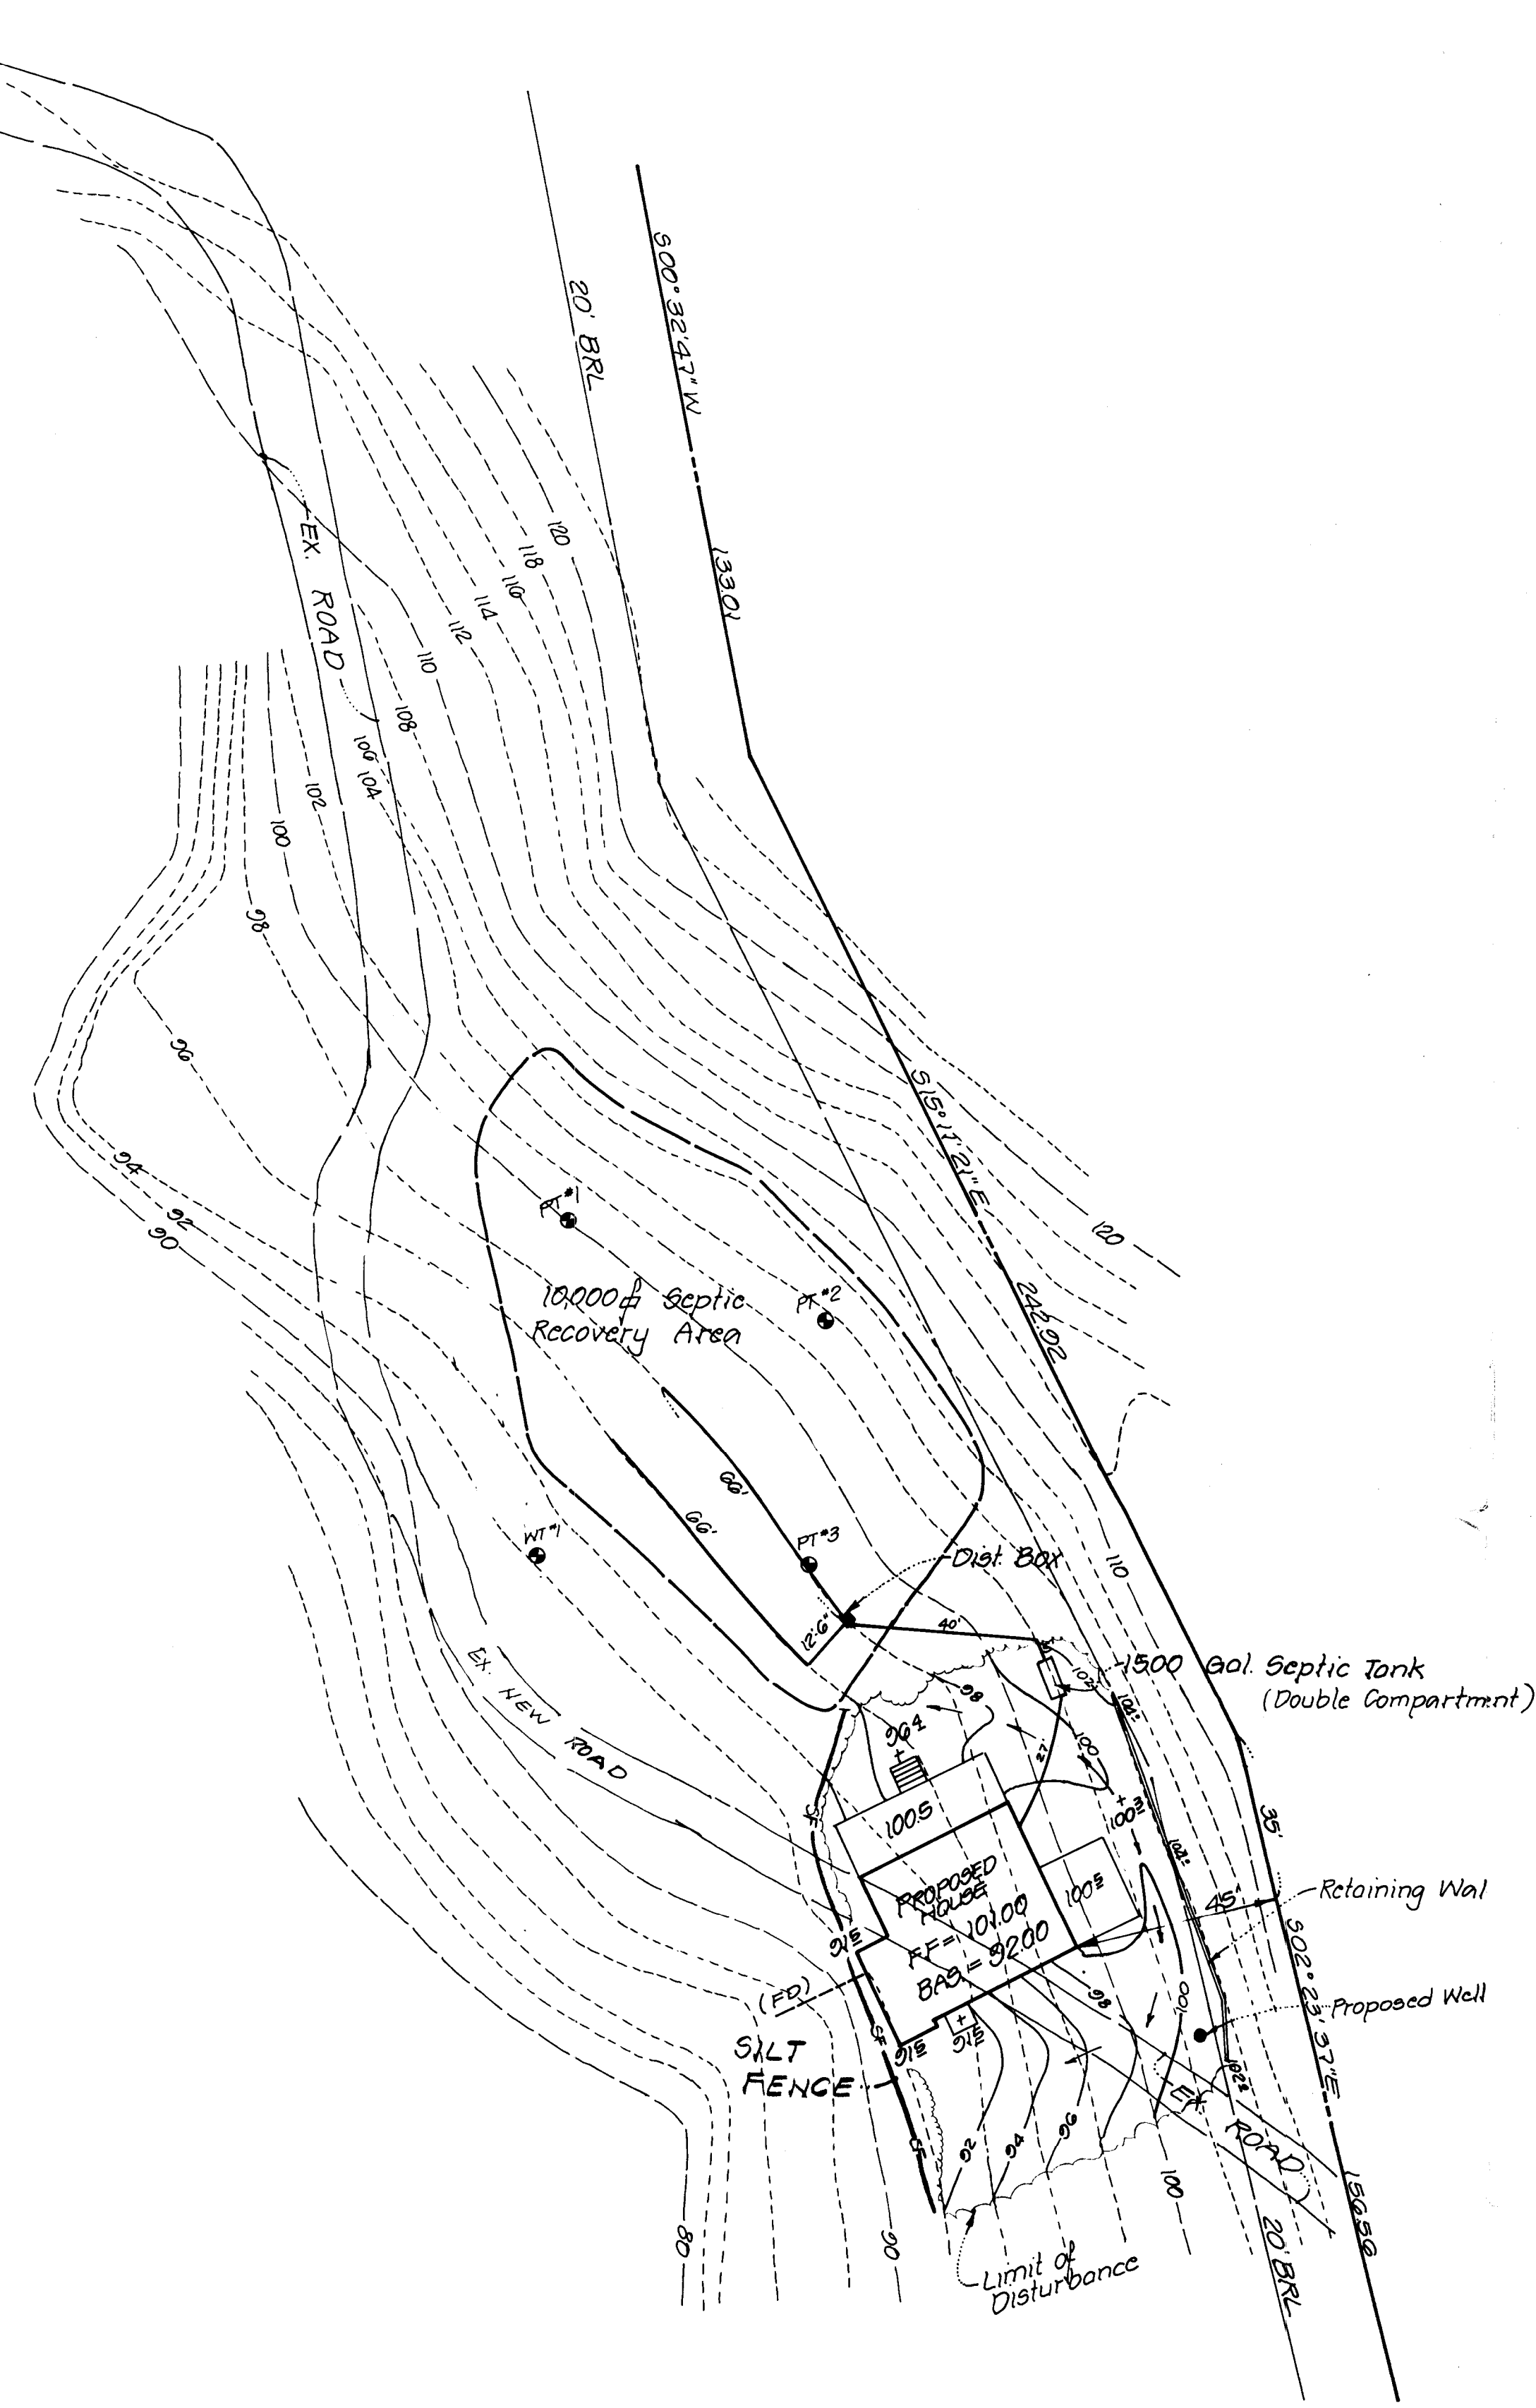


LEGEND

Ex. Contours	100
Prop. Contours	100
Ex. Spot El.	100.5
Prop. Spot El.	100.5
Contour Interval	2 Ft.
Limit of Disturbance	

- NOTES**
1. Elevations based on assumed datum.
 2. Disturbed area - 9000 sq. ft.
 3. Footings to be in natural ground.
 4. Driveway to be of a dust free material.
 5. Refer to structural plans (as approved) for exact house dimensions before construction begins.
 6. Footing Drain (FD) to be rigid pipe.
 7. Tax Map - 182 Grid D-3 Parcel 114.

This plan conforms to Subtitle 4, Division 3 of the Building Code of Prince Georges County, Maryland.

10-2489
Date
Herbert R. Crowder
Reg. Land Surveyor
Maryland No. 9025

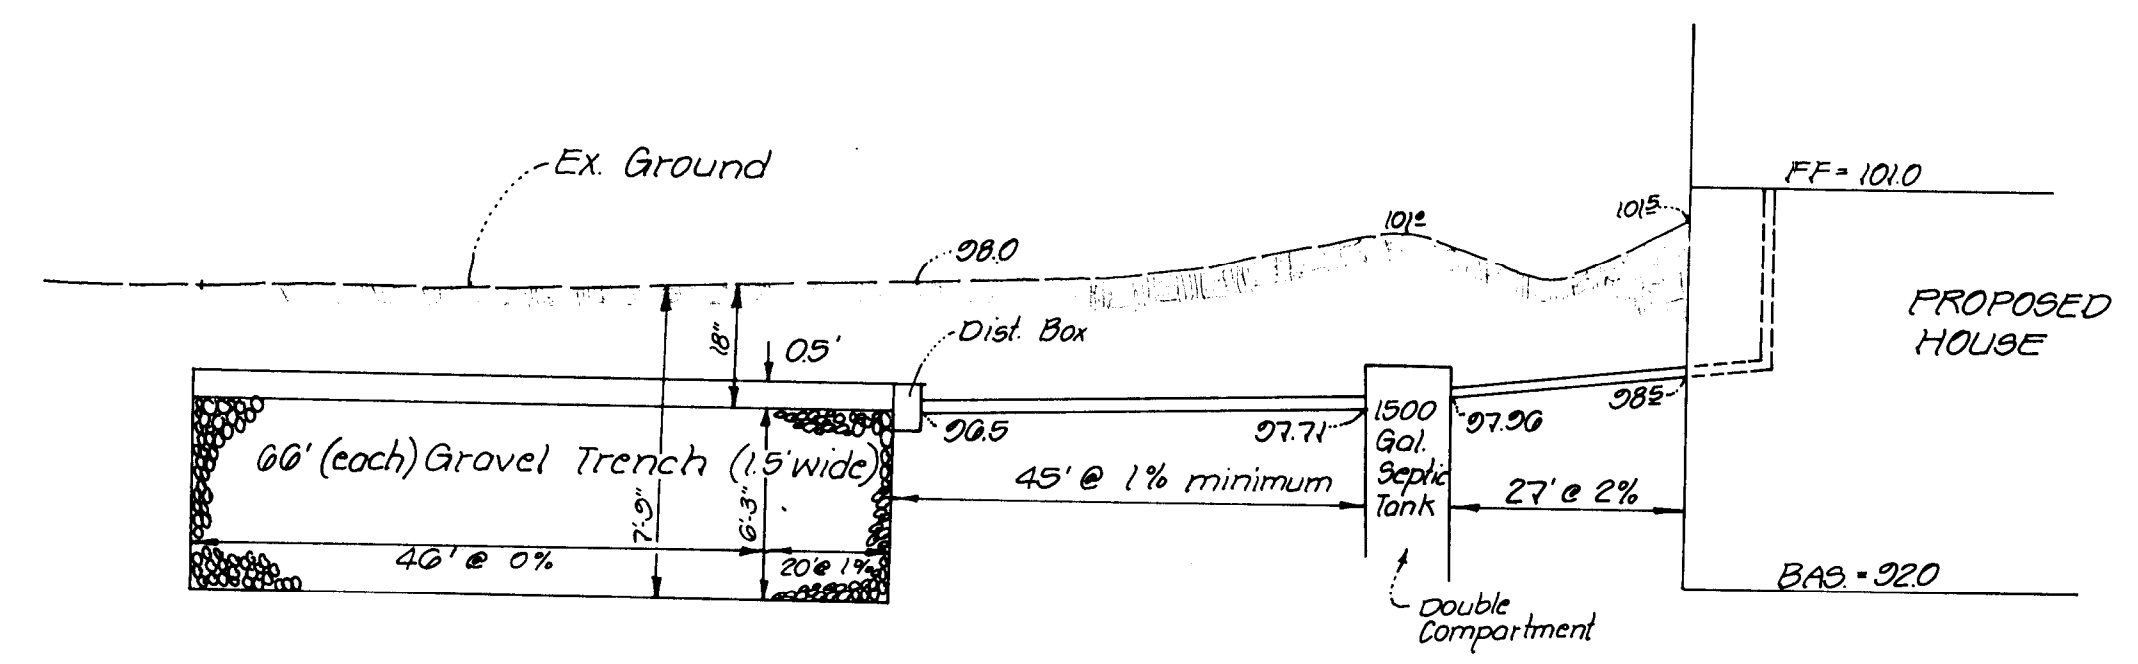

PROFILE OF SEPTIC SYSTEM

Septic System Design based on PG Co. Health Department Standards and Perc. Tests results. Proposed system subject to Health Department Approval.

Application No. 105-89

Not to scale

OWNER:
Frank L. McAlwee, Jr. et al
P.O. Box 127
Aquia, Md. 20608

TOPOGRAPHIC SURVEY AND SITE PLAN
PROPERTY OF
FRANK L. & BRENDA J. McALWEE
LIBER 7220 FOLIO 816
AQUASCO ELECTION DISTRICT
PRINCE GEORGES COUNTY, MARYLAND
OCTOBER, 1989
REV. NOV. 27, 1989

HERBERT R. CROWDER, INC.
REGISTERED LAND SURVEYOR
OLD WASHINGTON ROAD
WALDORF, MARYLAND 20604-0389
843-6454 845-3674