

Legend

Site Boundary

Existing Contours

Existing Buildings

Existing Tree Line

Limits of Disturbance

WPA
(Woodland Preservation Area)

Woodland Cleared

WP-NC
(Woodland Preserved Not Credited)

Stream Buffer

Primary Management Area (PMA)

100-year floodplain

100-year floodplain Building Restriction Line

Regulated Stream (Intermittent/Perennial)

Temporary Tree Protection Fence with Signage

Non-Tidal Wetlands

Non-Tidal Wetland Buffer

Specimen Tree To Be Retained

Specimen Tree To Be Removed

Specimen Tree Sign

THE MARYLAND NATIONAL CAPITAL PLANNING AND PLANNING COMMISSION
FOR OFFICIAL USE ONLY

APPLICATION NAME: BROOKS DRIVE PROPERTY
APPLICATION NO.: DSP-16037-01
TOP NO.: TOPS-005-2016-02
SIGNATURE APPROVAL OF THIS PLAN IS IN ACCORDANCE WITH MPRC RESOLUTION NO. 2016-05 (MAY 26, 2016)
SIGNATURE APPROVAL DATE:


Jill Kosack
Authorized Signature

| Prince George's County Planning Department, M-NCPPC Environmental Planning Section TYPE 2 TREE CONSERVATION PLAN APPROVAL TCP2-005-2016-02 | | | |
|---|------------|--------------|--|
| Approved by | Date | DRD # | Reason for Revision |
| 00 MEGAN REISER | 9/28/2016 | DSP-15038 | |
| 01 CHUCK SCHNEIDER | 11/29/2017 | DSP-16037 | |
| 02 <i>Chuck Schneider</i> | 10/5/2020 | DSP-16037-01 | PLAN REVISED TO MATCH DSP-16037-01 WHICH REMOVED GROCERY STORE AND REPLACED WITH CONVENIENCE STORE WITH GAS STATION. |
| 03 | | | |
| 04 | | | |
| 05 | | | |

PROFESSIONAL CERTIFICATION

"I HEREBY CERTIFY THAT THESE DOCUMENTS WERE PREPARED OR APPROVED BY ME, AND THAT I AM A DULY LICENSED PROFESSIONAL LANDSCAPE ARCHITECT UNDER THE LAWS OF THE STATE OF MARYLAND."

LICENSE NO. 3845
EXPIRATION DATE: 10/16/21

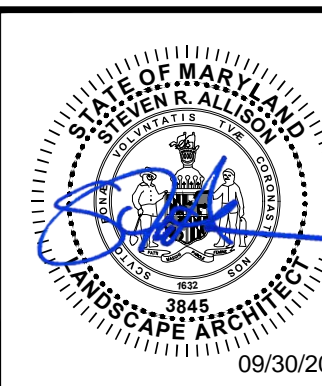

| REVISION | DATE | REVISION | DATE | REVISION | DATE |
|--|------|----------|------|----------|------|
| 1. REVISED TO MATCH 16037-01 WHICH REMOVED GROCERY STORE AND REPLACED WITH CONVENIENCE STORE WITH GAS STATION. | | | | | |

Applicant:

Oakcrest West LLC
C/O Scott Management Inc.
300 N Lee St
SUITE 200
Alexandria, VA 22314-2658

BROOKS DRIVE PROPERTY

TAX MAP 80 GRID F1
200 FOOT MAP 203SE05
ELECTION DISTRICT No. 6
SPAULDINGS, PRINCE GEORGE'S COUNTY, MARYLAND

RODGERS
CONSULTING

1101 Mercantile Lane, Suite 280, Largo, Maryland 20774
Ph: 301.948.4700 Fx: 301.948.6256 www.rodgers.com

| BY | DATE |
|------------------|---------------------|
| BASE DATA | BASE DATA |
| DESIGNED | SRA / DATA 10/2019 |
| DRAWN | SRA / STAFF 10/2019 |
| REVIEWED | SRA 11/20/2019 |
| RODGERS CONTACT: | NAT BALLARD |
| RELEASE FOR | |
| BY | DATE |

TYPE 2 TREE CONSERVATION PLAN

SCALE: 1" = 30'


JOB No. 12838

DATE: Oct. 2019

SHEET No.

Legend

- Site Boundary
- Existing Contours
- Existing Buildings
- Existing Tree Line
- Limits of Disturbance
- WPA
(Woodland Preservation Area)
- Woodland Cleared
- WP-NC
(Woodland Preserved Not Credited)
- Stream Buffer
- Primary Management Area (PMA)
- 100-year floodplain
- 100-year floodplain Building Restriction Line
- Regulated Stream (Intermittent/Perennial)
- Temporary Tree Protection Fence with Signage
- Non-Tidal Wetlands
- Non-Tidal Wetland Buffer
- Specimen Tree To Be Retained
- Specimen Tree To Be Removed
- Specimen Tree Sign

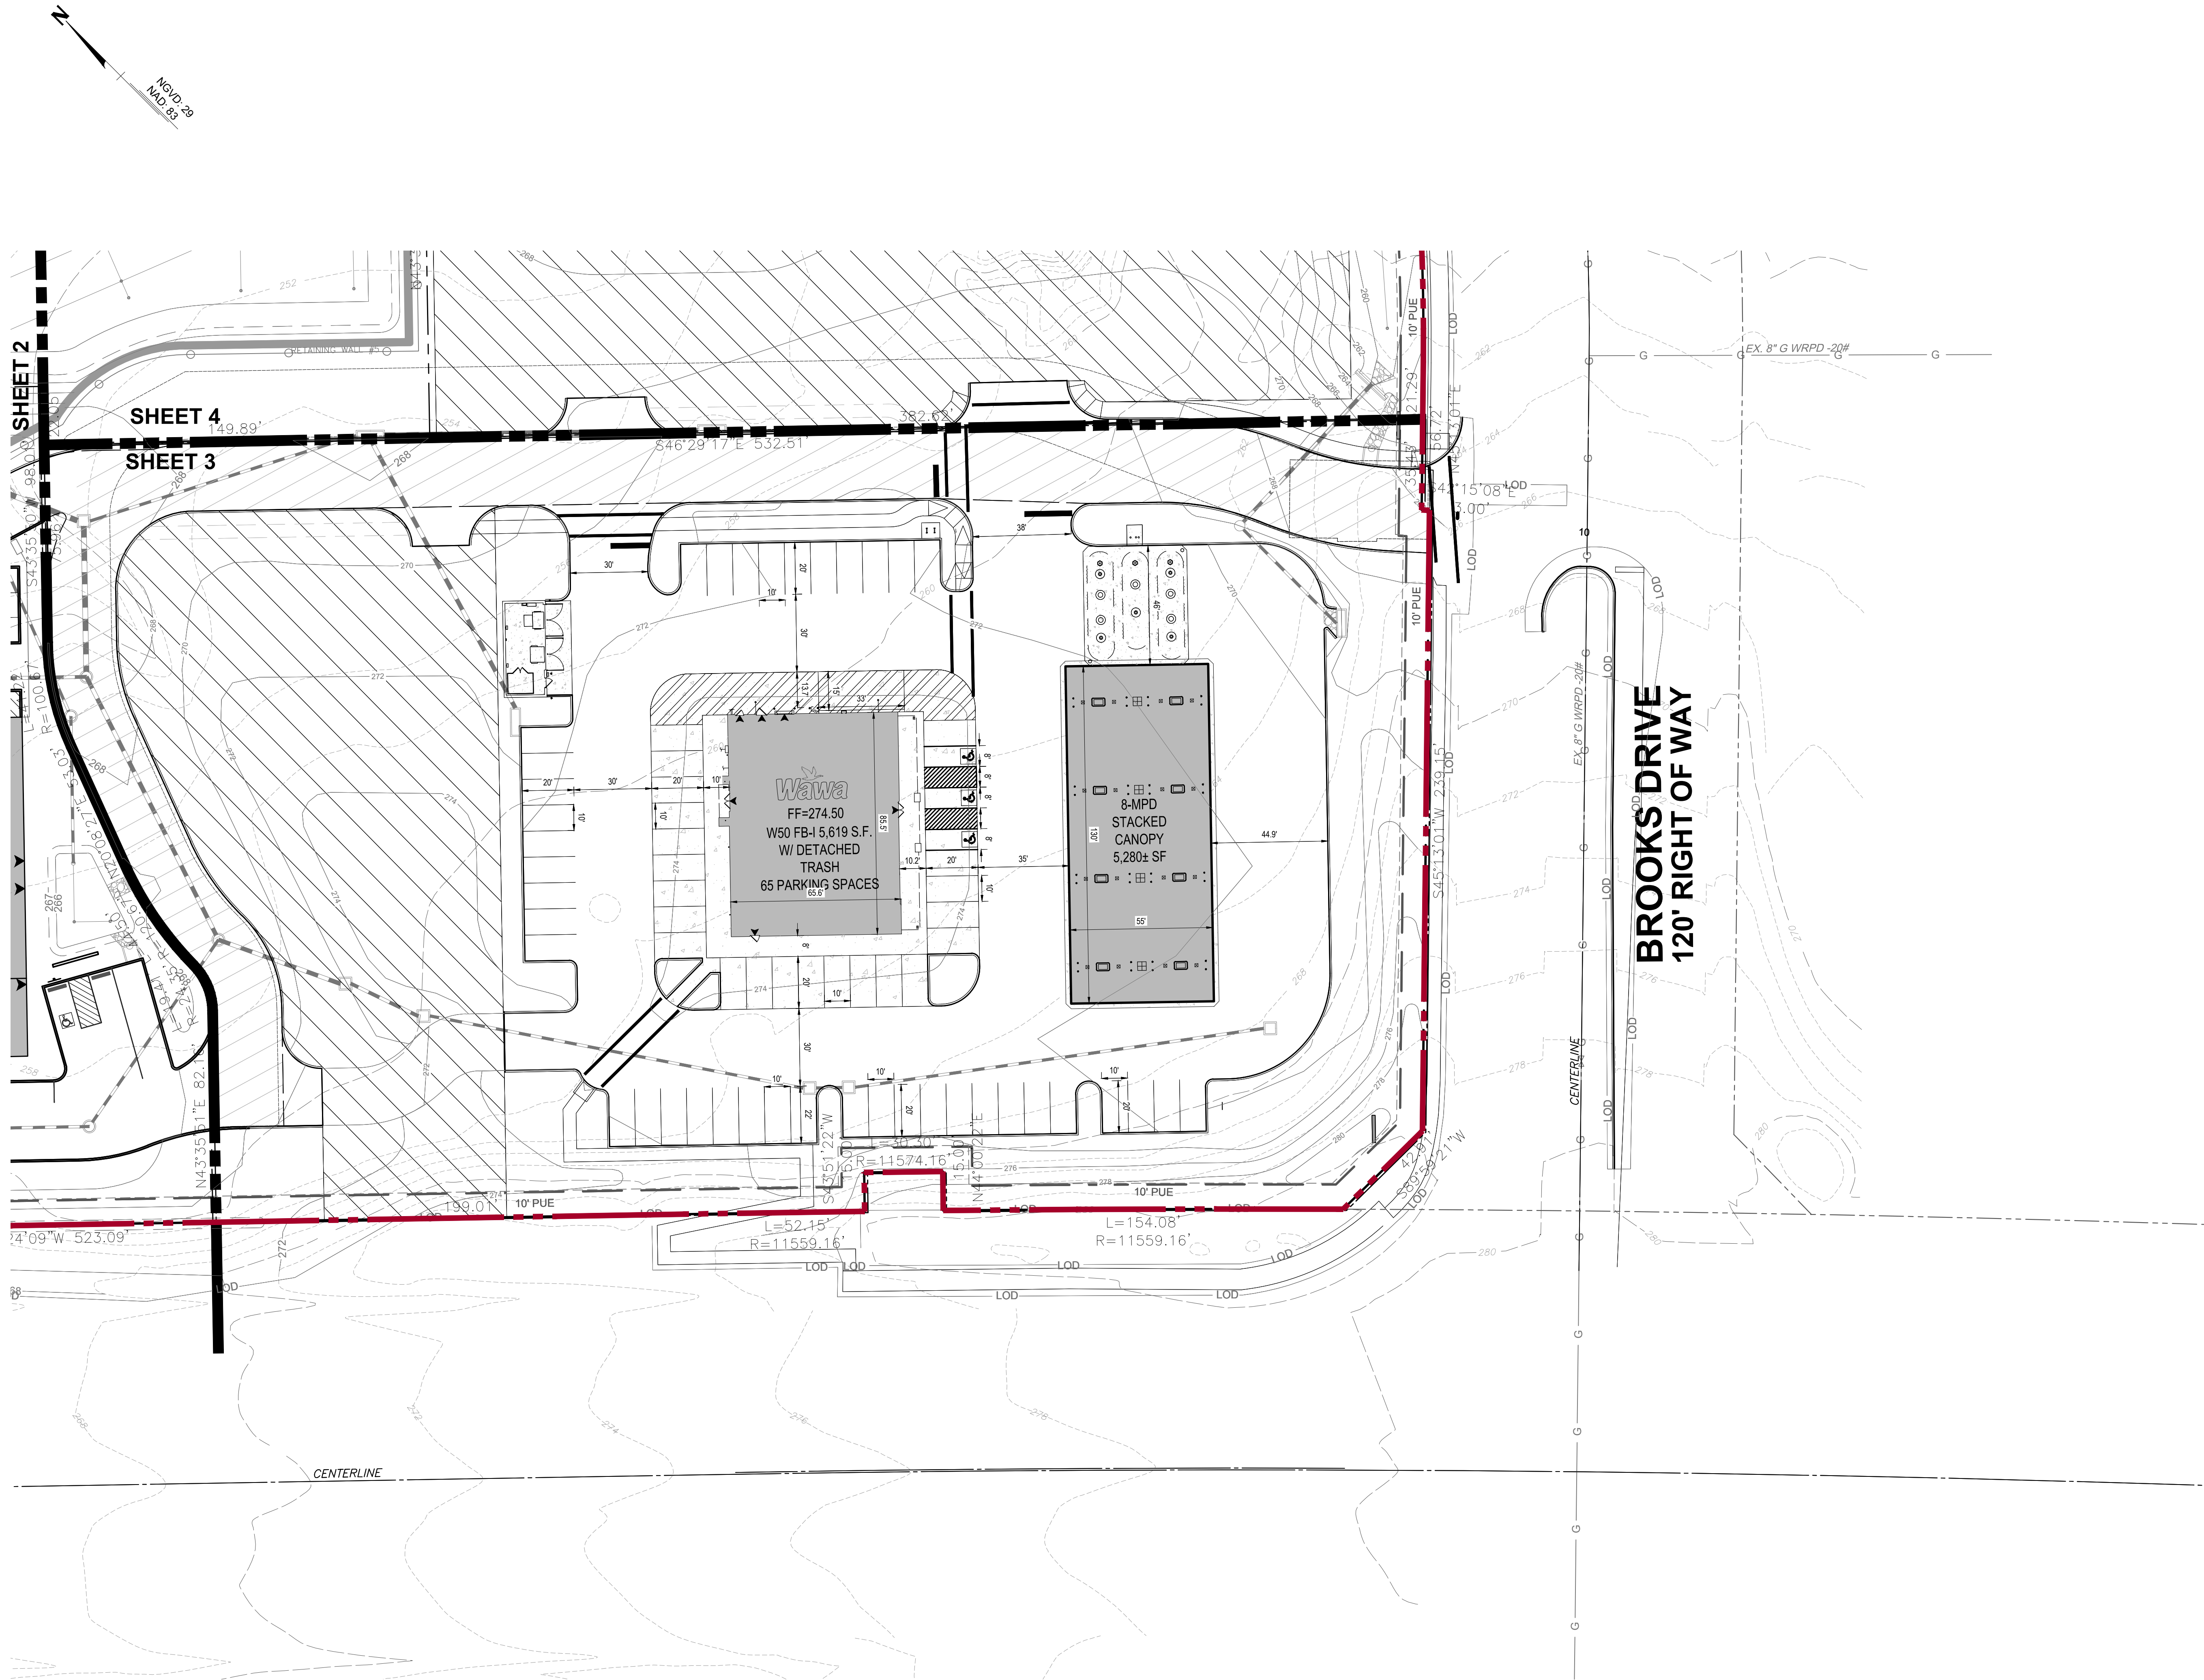

THE MARYLAND NATIONAL CAPITAL PARK AND PLANNING COMMISSION
FOR OFFICIAL USE ONLY

APPLICATION NAME: BROOKS DRIVE PROPERTY
APPLICATION NO.: DSP-16037-01
TOP NO.: TOPS-005-2016-02

SIGNATURE APPROVAL OF THIS PLAN IS IN ACCORDANCE WITH PROPOSED RESOLUTION NO. 2016-03 (ARTICLE 21, § 200)

SIGNATURE APPROVAL DATE: 10/5/2020

Jill Kosack
Professional Landscape Architect
No. 3845
EXPIRATION DATE: 10/16/21

| Prince George's County Planning Department, M-NCPPC Environmental Planning Section TYPE 2 TREE CONSERVATION PLAN APPROVAL TCP2-005-2016-02 | | | | |
|---|------------------------|------------|--------------|--|
| | Approved by | Date | DRD # | Reason for Revision |
| 00 | MEGAN REISER | 9/28/2016 | DSP-15038 | |
| 01 | CHUCK SCHNEIDER | 11/29/2017 | DSP-16037 | |
| 02 | <i>Chuck Schneider</i> | 10/5/2020 | DSP-16037-01 | PLAN REVISED TO MATCH DSP-16037-01 WHICH REMOVED GROCERY STORE AND REPLACED WITH CONVENIENCE STORE WITH GAS STATION. |
| 03 | | | | |
| 04 | | | | |
| 05 | | | | |

PROFESSIONAL
CERTIFICATION

"I HEREBY CERTIFY THAT THESE DOCUMENTS WERE PREPARED OR APPROVED BY ME, AND THAT I AM A DULY LICENSED PROFESSIONAL LANDSCAPE ARCHITECT UNDER THE LAWS OF THE STATE OF MARYLAND."

LICENSE NO. 3845
EXPIRATION DATE: 10/16/21



| REVISION | DATE | REVISION | DATE | REVISION | DATE |
|--|------|----------|------|----------|------|
| PLAN REVISED TO MATCH DSP-16037-01 WHICH REMOVED GROCERY STORE AND REPLACED WITH CONVENIENCE STORE WITH GAS STATION. | | | | | |
| | | | | | |
| | | | | | |

Applicant:

Oakcrest West LLC
C/O Scott Management Inc.
300 N Lee St
SUITE 200
Alexandria, VA 22314-2658

BROOKS DRIVE PROPERTY

TAX MAP 80 GRID F1
200 FOOT MAP 203SE05
ELECTION DISTRICT No. 6
SPAULDINGS, PRINCE GEORGE'S COUNTY, MARYLAND


RODGERS
CONSULTING

1101 Mercantile Lane, Suite 280, Largo, Maryland 20774
Ph: 301.948.4700 Fx: 301.948.6256 www.rodgers.com

| BY | DATE |
|------------------------------|-------------------|
| BASE DATA | BASE DATA |
| DESIGNED | SRA 10/2019 |
| DRAWN | SRA/STAFF 10/2019 |
| REVIEWED | NEA 10/2019 |
| RODGERS CONTACT: NAT BALLARD | |
| RELEASE FOR | |
| BY: _____ DATE: _____ | |

TYPE 2
TREE CONSERVATION PLAN

| |
|--------------------|
| SCALE: 1" = 30' |
| JOB No. 1283E |
| DATE: Oct. 2019 |
| SHEET No. 3 OF 5 |

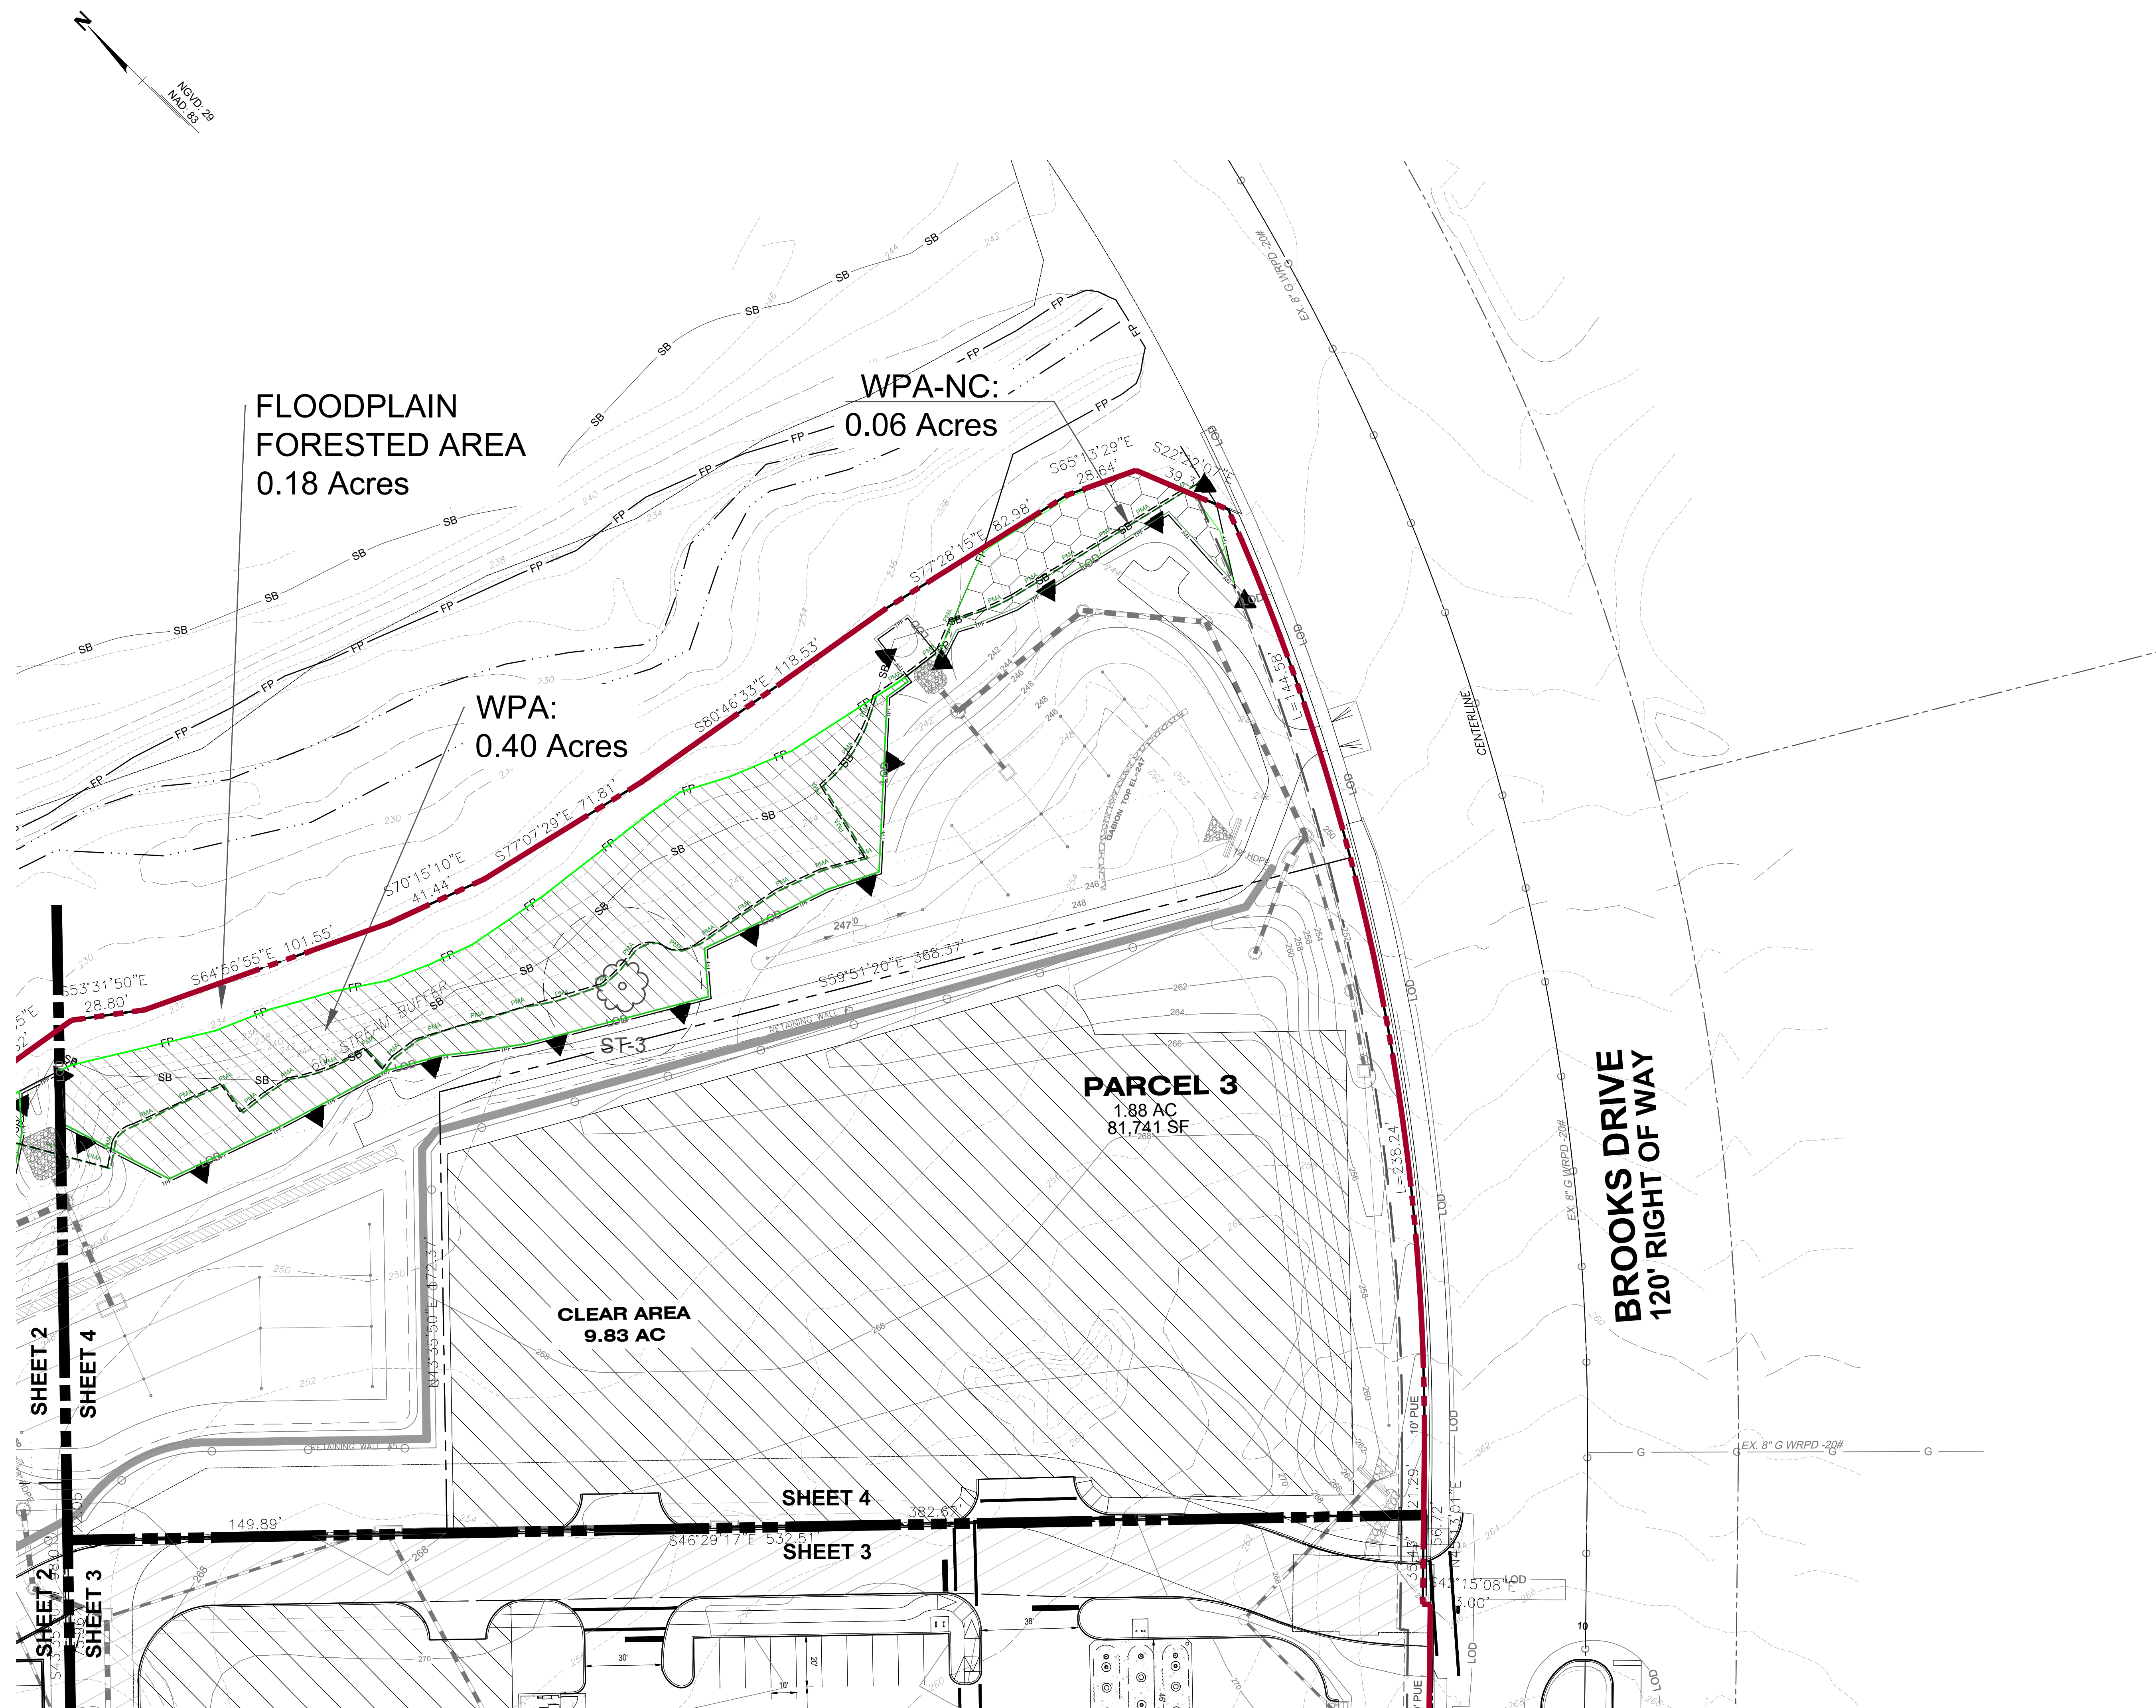

Legend

Site Boundary

Existing Contours

Existing Buildings

Existing Tree Line

Limits of Disturbance

WPA (Woodland Preservation Area)

Woodland Cleared

WP-NC (Woodland Preserved Not Credited)

Stream Buffer

Primary Management Area (PMA)

100-year floodplain

100-year floodplain Building Restriction Line

Regulated Stream (Intermittent/Perennial)

Temporary Tree Protection Fence with Signage

Non-Tidal Wetlands

Non-Tidal Wetland Buffer

Specimen Tree To Be Retained

Specimen Tree To Be Removed

Specimen Tree Sign

**THE MARYLAND-NATIONAL CAPITAL
PARK AND PLANNING COMMISSION**
FOR OFFICIAL USE ONLY

APPLICATION NAME: BROOKS DRIVE PROPERTY

APPLICATION NO.: DSP-16037-01

TOPIC NO.: TOPC-005-2015-02

SIGNATURE APPROVAL OF THIS PLAN IS IN
ACCORDANCE WITH PGCBP RESOLUTION
NO. 2020-73 DATED MAY 21, 2020.

SIGNATURE APPROVAL DATE:

Jill Kosack (Signed and sealed by electronic
date: 2020-08-18 13:50:00)


AUTHORIZED SIGNATURE

| Prince George's County Planning Department, M-NCPPC Environmental Planning Section TYPE 2 TREE CONSERVATION PLAN APPROVAL TCP2--005-2016-02 | | | | |
|--|------------------------|------------|--------------|--|
| | Approved by | Date | DRD # | Reason for Revision |
| 00 | MEGAN REISER | 9/28/2016 | DSP-15038 | |
| 01 | CHUCK SCHNEIDER | 11/29/2017 | DSP-16037 | |
| 02 | <i>Chuck Schneider</i> | 10/5/2020 | DSP-16037-01 | PLAN REVISED TO MATCH DSP-16037-01 WHICH REMOVED GROCER STORE AND REPLACED WITH CONVENIENCE STORE WITH GAS STATION |
| 04 | | | | |
| 05 | | | | |

PROFESSIONAL
CERTIFICATION

"I HEREBY CERTIFY THAT THESE DOCUMENTS WERE PREPARED OR APPROVED BY ME, AND THAT I AM A DULY LICENSED PROFESSIONAL LANDSCAPE ARCHITECT UNDER THE LAWS OF THE STATE OF MARYLAND."

LICENSE NO. 3845
EXPIRATION DATE: 10/16/21

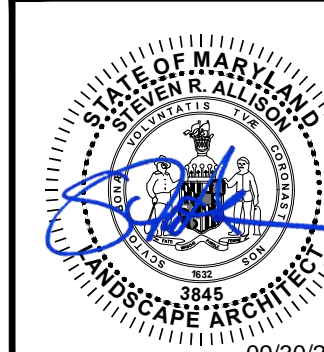[illegible]

Applicant:
Oakcrest West LLC
C/O Scott Management Inc
300 N Lee St
SUITE 200
Alexandria, VA 22314-2658

BROOKS DRIVE PROPERTY

TAX MAP 80 GRID F1
200 FOOT MAP 203SE05
ELECTION DISTRICT No. 6
SPAULDINGS, PRINCE GEORGE'S COUNTY, MARYLAND

RODGERS
CONSULTING

1101 Mercantile Lane, Suite 280, Largo, Maryland 20774
Ph: 301.948.4700 Fx: 301.948.6256 www.rodgers.com

| | | |
|--------------------------------------|-----------|------------|
| | BY | DATE |
| BASE DATA | BASE DATA | BASE DATA |
| DESIGNED | SRA | 10/20/19 |
| DRAWN | SRA/STAFF | 10/20/19 |
| REVIEWED | SRA | 10/20/19 |
| RODGERS CONTACT: NAT BALLARD | | |
| RELEASE FOR <input type="checkbox"/> | | |
| BY _____ | | DATE _____ |

TYPE 2

TREE CONSERVATION PLAN

| | |
|-----------|-----------|
| SCALE: | 1" = 30' |
| JOB No. | 1283E |
| DATE: | Oct. 2019 |
| SHEET No. | 4 OF 5 |

- Type 2 TCP NOTES:**
- This plan is submitted to fulfill the woodland conservation requirements for DSP # 16037. If DSP # 16037 expires, then this TCP2 also expires and is no longer valid.
 - Cutting or clearing of woodland not in conformance with this plan or without the expressed written consent of the Planning Director or designee shall be subject to a \$9.00 per square foot mitigation fee.
 - A pre-construction meeting is required prior to the issuance of grading permits. The Department of Public Works and Transportation or the Department of Environmental Resources, as appropriate, shall be contacted prior to the start of any work on the site to conduct a pre-construction meeting where implementation of woodland conservation measures shown on this plan will be discussed in detail.
 - The developer or builder of the lots or parcels shown on this plan shall notify future buyers of any woodland conservation areas through the provision of a copy of this plan at time of contract signing. Future property owners are also subject to this requirement.
 - The owners of the property subject to this tree conservation plan are solely responsible for conformance to the requirements contained herein.
 - The property is within the Environmental Strategy Area Two (formerly the Developing Tier) of the Regulated Environmental Protection Areas Map, as designated by Plan Prince George's 2035 Approved General Plan and is zoned R-10.
 - The site is not adjacent to a roadway designated as scenic, historic, a parkway or a scenic byway.
 - The property is located in the vicinity of Crain Highway a master planned arterial or higher roadway that is regulated for noise.
 - This plan is not grandfathered under CB-27-2010, Section 25-117 (g).

Tree Preservation and Retention Notes

- All woodlands designated on this plan for preservation are the responsibility of the property owner. The woodland areas shall remain in a natural state. This includes the canopy trees and understory vegetation. A revised tree conservation plan is required prior to clearing woodland areas that are not specifically identified to be cleared on the approved TCP2.
- Tree and woodland conservation methods such as root pruning shall be conducted as noted on this plan.
- The location of all temporary tree protection fencing (TPFs) shown on this plan shall be flagged or staked in the field prior to the pre-construction meeting. Upon approval of the locations by the county inspector, installation of the TPFs may begin.
- All temporary tree protection fencing required by this plan shall be installed prior to commencement of clearing and grading of the site and shall remain in place until the bond is released for the project. Failure to install and maintain permanent tree protective devices is a violation of this TCP2.
- Woodland preservation areas shall be posted with signage as shown on the plans at the same time as the temporary TPF installation. These signs must remain in perpetuity.

Removal of Hazardous Trees or Limbs by Developers or Builders

- The developer and/or builder is responsible for the complete preservation of all forested areas shown on the approved plan to remain undisturbed. Only trees or parts thereof designated by the county as dead, dying, or hazardous may be removed.
- A tree is considered hazardous if a condition is present which leads a Certified Arborist or Licensed Tree Expert to believe that the tree or a portion of the tree has a potential to fall and strike a structure, parking area, or other high use area and result in personal injury or property damage.
- During the initial stages of clearing and grading, if hazardous trees are present, or trees are present that are not hazardous but are leaning into the disturbed area, the permittee shall remove said trees using a chain saw. Corrective measures requiring the removal of the hazardous tree or portions thereof shall require authorization by the county inspector. Only after approval by the inspector may the tree be cut by chainsaw to near the existing ground.
- The stump shall not be removed or covered with soil, mulch or other materials that would inhibit sprouting.
- If a tree or trees become hazardous prior to bond release for the project, due to storm events or other situations not resulting from an action by the permittee, prior to removal, a Certified Arborist or a Licensed Tree Expert must certify that the tree or the portion of the tree in question has a potential to fall and strike a structure, parking area, or other high use area and may result in personal injury or property damage. If a tree or portions thereof are in imminent danger of striking a structure, parking area, or other high use area and may result in personal injury or property damage then the certification is not required and the permittee shall take corrective action immediately. The condition of the area shall be fully documented through photographs prior to corrective action being taken. The photos shall be submitted to the inspector for documentation of the damage.
- If corrective pruning may alleviate a hazardous condition, the Certified Arborist or a Licensed Tree Expert may proceed without further authorization. The pruning must be done in accordance with the latest edition of the appropriate ANSI A-300 Pruning Standards. The condition of the area shall be fully documented through photographs prior to corrective action being taken. The photos shall be submitted to the inspector for documentation of the damage.
- Debris from the tree removal or pruning that occurs within 35 feet of the woodland edge may be removed and properly disposed of by recycling, chipping or other acceptable methods. All debris that is more than 35 feet from the woodland edge shall be cut up to allow contact with the ground, thus encouraging decomposition. The smaller materials shall be placed into brush piles that will serve as wildlife habitat.
- Tree work to be completed within a road right-of-way requires a permit from the Maryland Department of Natural Resources unless the tree removal is shown within the approved limits of disturbance on a TCP2. The work is required to be conducted by a Licensed Tree Expert.
- Work on this project will be initiated in several phases. All temporary TPFs required for a given phase shall be installed prior to any disturbance within that phase of work.

Afforestation and Reforestation Notes

- All afforestation and reforestation bonds, based on square footage, shall be posted with the County prior to the issuance of any permits. These bonds will be retained as surety until all required activities have been satisfied or the required timeframe for maintenance has passed, whichever is longer.
- The planting of afforestation or reforestation areas shall be completed prior to the issuance of the first building permit. (This standard note may be modified as necessary to address which building permits are adjacent to the proposed planting area.) Seeding planting is to occur from November through May only. No planting shall be done while ground is frozen. Planting with larger caliber stock or containerized stock may be done at any time provided a detailed maintenance schedule is provided.
- If planting cannot occur due to planting conditions, the developer or property owner shall install the fencing and signage in accordance with the approved Type 2 Tree Conservation Plan. Planting shall then be accomplished during the next planting season. If planting is delayed beyond the transfer of the property title to the homeowner, the developer or builder shall obtain a signed statement from the purchaser indicating that they understand that the reforestation area is located on their property and that reforestation will occur during the next planting season. A copy of that document shall be presented to the Grading Inspector and the county.
- Reforestation areas shall not be moved. The management of competing vegetation around individual trees and the removal of noxious, invasive, and non-native vegetation within the reforestation areas is acceptable.
- All required temporary tree protection fencing shall be installed prior to the clearing and grading of the site and shall remain in place until the permanent tree protection fencing is installed with the required planting. The temporary fencing is not required to be installed if the permanent fencing is installed prior to clearing and grading of the site. Failure to install and maintain temporary or permanent tree protective fencing is a violation of this TCP2.
- Afforestation/reforestation areas shall be posted with notification signage, as shown on the plans, at the same time as the permanent protection fencing installation. These signs shall remain in perpetuity.
- The county inspector shall be notified prior to soil preparation or initiation of any tree planting on this site.
- At time of issuance of the first permit, the following information shall be submitted to the M-NCPPC Planning Department regarding the contractor responsible for implementation of this plan: contractor name; business name (if different); address; and phone number. Results of annual survival checks for each of the required four years after tree planting shall be reported to the M-NCPPC, Planning Department.
- Failure to establish the afforestation or reforestation within the prescribed time frame will result in the forfeiture of the reforestation bond and/or a violation of this plan including the associated \$9.00 per square foot penalty unless the county inspector approves a written extension.

Planting Specification Notes

- Quantity: (None identified on plan.)
- Type: (None identified on plan.)
- Plant Quality Standards: The plants selected shall be healthy and sturdy representatives of their species. Seedlings shall have a minimum top growth of 18". The diameter of the root collar (the part of the root just below ground level) shall be at least 3/8". The roots shall be well developed and at least 8" long. No more than twenty-five percent (25%) of the root system (both primary and auxiliary/fibrous roots) shall be present. Plants that do not have an abundance of well developed terminal buds on the leaders and branches shall be rejected. Plants shall be shipped by the nursery immediately after lifting from the field or removal from the green house, and planted immediately upon receipt by the landscape contractor. If the plants cannot be planted immediately after delivery to the reforestation site, they shall be stored in the shade with their root masses protected from direct exposure to sun and wind by the use of straw, peat moss, compost, or other suitable material and shall be maintained through periodic watering, until the time of planting.
- Plant Handling: the quantity of seedlings taken to the field shall not exceed the quantity that can be planted in a day. Seedlings, once removed from the nursery or temporary storage area shall be planted immediately.
- Timing of Planting: The best time to plant seedlings is while they are dormant, prior to spring budding. The most suitable months for planting are March and April, when the soil is moist, but may be planted from March through November. No planting shall be done while ground is frozen. Planting shall occur within one growing season of the issuance of grading/building permits and/or reaching the final grades and stabilization of planting areas.
- Seeding Planting: Tree seedlings shall be hand planted using a dibble bar or sharp-shooter. It is important that the seedling be placed in the hole so that the roots can spread out naturally; they should not be twisted, balled up or bent. Moist soil should then be packed firmly around the roots. Seedlings should be planted at a depth where their roots lie just below the ground surface. Air pockets should not be left after closing the hole which would allow the roots to dry out. See planting details for further explanation. If the contractor wishes to plant by another method, the preparer of this tree conservation plan must be contacted and give his approval before planting may begin.
- Spacing: See Plant Schedule and/or Planting Plan for spacing requirements. Also refer to the Planting Layout detail for a description of the general planting theory.
- Soil: Upon the completion of all grading operations, a soil test shall be conducted to determine what soil preparation and soil amendments, if any, are necessary to create good tree growing conditions. Soil samples shall be taken at a rate that provides one soil sample for each area that appears to have a different soil type (if the entire area appears uniform, then only one sample is necessary), and submitted for testing to a private company. The company of choice shall make recommendations for improving the existing soil. The soil will be tested and recommended for corrections of soil texture, pH, magnesium, phosphorus, potassium, calcium and organic matter.
- Soil Improvement Measures: the soil shall then be improved according to the recommendations made by the testing company.
- Fencing and Signage: Final protective fencing shall be placed on the visible and/or development side of planting areas. The final protective fence shall be installed upon completion of planting operations unless it was installed during the initial stages of development. Signs shall be posted per the signage detail on this sheet.
- Planting method: Consult the Planting Detail(s) shown on this plan.
- Mulching: Apply two-inch thick layer of woodchip or shredded hardwood mulch (as noted) to each planting site (see detail shown on this plan).
- Groundcover Establishment: the remaining disturbed area between seeding planting sites shall be seeded and stabilized with white clover seed at the rate of 5 lbs/acre.
- Mowing: No mowing shall be allowed in any planting area.
- Survival Check for Bond Release: The seedling planting is to be checked at the end of each year for four years to assure that no less than 75% of the original planted quantity survives. If the minimum number has not been provided the area must be supplemented with additional seedlings to reach the required number at time of planting.
- Source of Seedlings: TBD.

Four-Year Management Plan for Re/Afforestation Areas

Field check the re-afforestation area according to the following schedule:

| | |
|-----------|--|
| Year 1: | Site preparation and Tree Planting Survival check once annually (September-November) see Note 1) Watering is needed (2 x month) Control of undesirable vegetation as needed (1 x in June and 1 x in September min.) |
| Year 2-3: | Reinforcement planting is needed (See Note 2) Survival check once annually (September-November) Control of undesirable vegetation if needed (1 x in May and 1 x in August min.) |
| Year 4: | Reinforcement planting if needed. (See Note 2) Survival check (September – November) |









- Survival Check: Check planted stock against plant list (or as-built) by walking the site and taking inventory. Plants must show vitality. Submit field data forms (Condition Check Sheets) to owner after each inspection. Remove all dead plants.
- Reinforcement Planting: Replace dead or missing plants in sufficient quantity to bring the total number of live plants to at least 75% of the number originally planted. If a particular species suffers unusually high mortality, replace with an alternative plant type.
- Miscellaneous: Fertilization or watering during years 1 through 3 will be done on an as needed basis. Special return operations or recommendations will be conducted on an as needed basis.

Offsite Mitigation Note

- Prior to the issuance of the first permit for the development shown on this TCP2, all off site woodland conservation required by this plan shall be identified on an approved TCP2 plan and recorded as an off-site easement in the land records of Prince George's County. Proof of recordation of the off-site conservation shall be provided to the M-NCPPC, Planning Department prior to issuance of any permit for the associated plan.

Post Development Notes

- If the developer or builder no longer has an interest in the property and the new owner desires to remove a hazardous tree or portion thereof, the new owner shall obtain a written statement from a Certified Arborist or Licensed Tree Expert identifying the hazardous condition and the proposed corrective measures prior to having the work conducted. After proper documentation has been completed per the handout "Guidance for Prince George's County Property Owners, Preservation of Woodland Conservation Areas", the arborist or tree expert may then remove the tree. The stump shall be cut as close to the ground as possible and left in place. The removal or grinding of the stumps in the woodland conservation area is not permitted. If a tree or portions thereof are in imminent danger of striking a structure, parking area, or other high use area and may result in personal injury or property damage then the certification is not required and the permittee shall take corrective action immediately. The condition of the area shall be fully documented through photographs prior to corrective action being taken. The photos shall be submitted to the inspector for documentation of the damage.
- Tree work to be completed within a road right-of-way requires a permit from the Maryland Department of Natural Resources unless the tree removal is shown within the approved limits of disturbance on a TCP2. The work is required to be conducted by a Licensed Tree Expert.
- The removal of noxious, invasive, and non-native plant species from any woodland preservation area shall be done with the use of hand-held equipment only (pruners or a chain saw). These plants may be cut near the ground and material less than two inches diameter may be removed from the area and disposed of appropriately. All material from these noxious, invasive, and non-native plants greater than two (2) inches diameter shall be cut to allow contact with the ground, thus encouraging decomposition.
- The use of broadcast spraying of herbicides is not permitted. However, the use of herbicides to discourage re-sprouting of invasive, noxious, or non-native plants is permitted if done as an application of the chemical directly to the cut stump immediately following cutting of plant.
- The use of any herbicide shall be done in accordance with the label instructions.
- The use of chainsaws is extremely dangerous and should not be conducted with poorly maintained equipment, without safety equipment, or by individuals not trained in the use of this equipment for the pruning and/or cutting of trees.

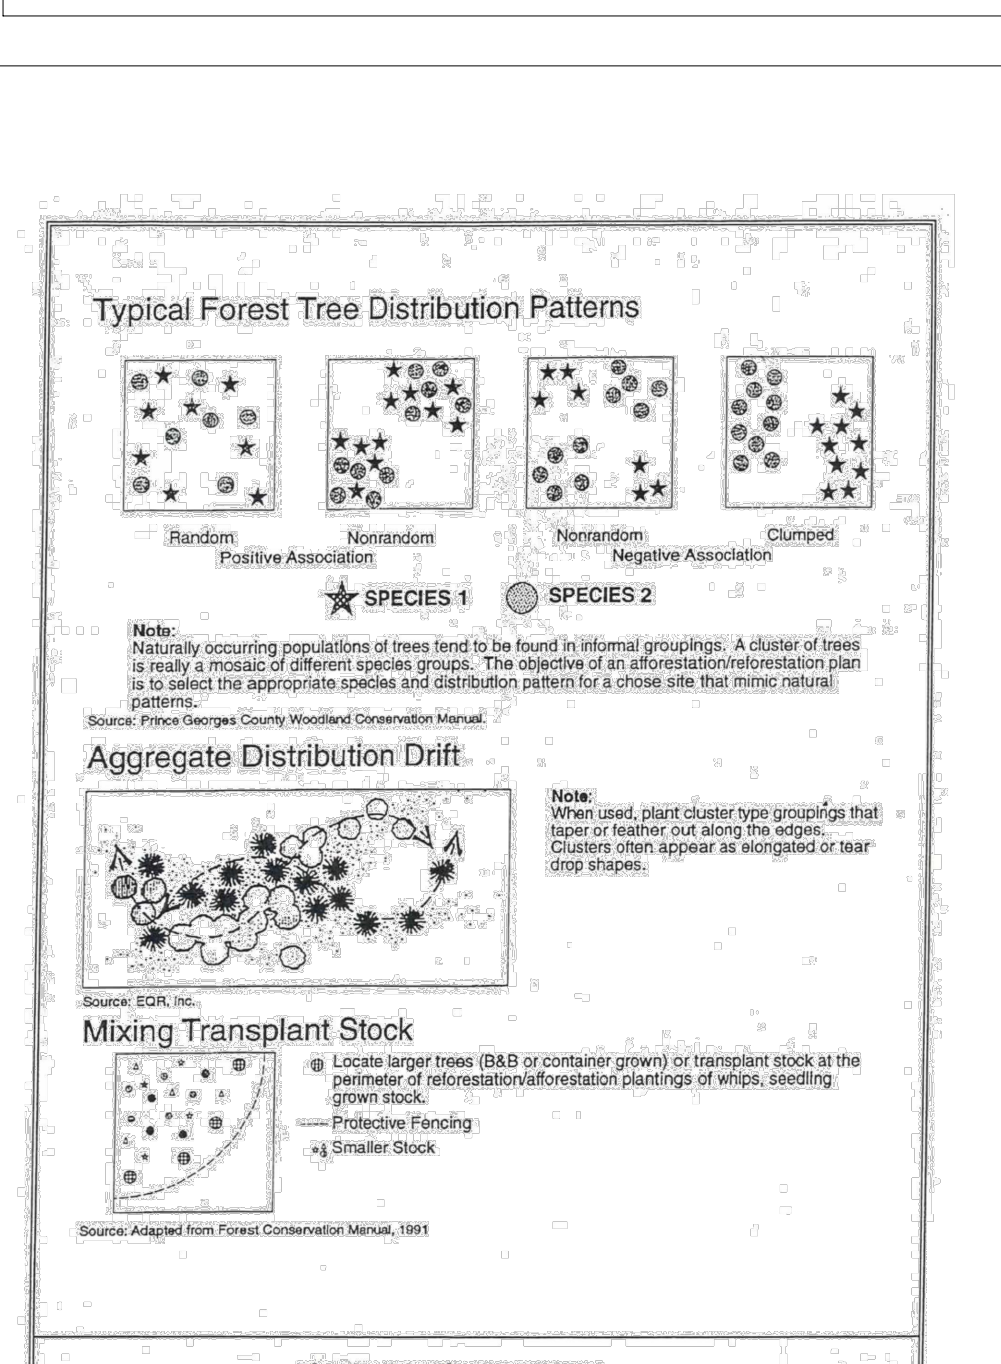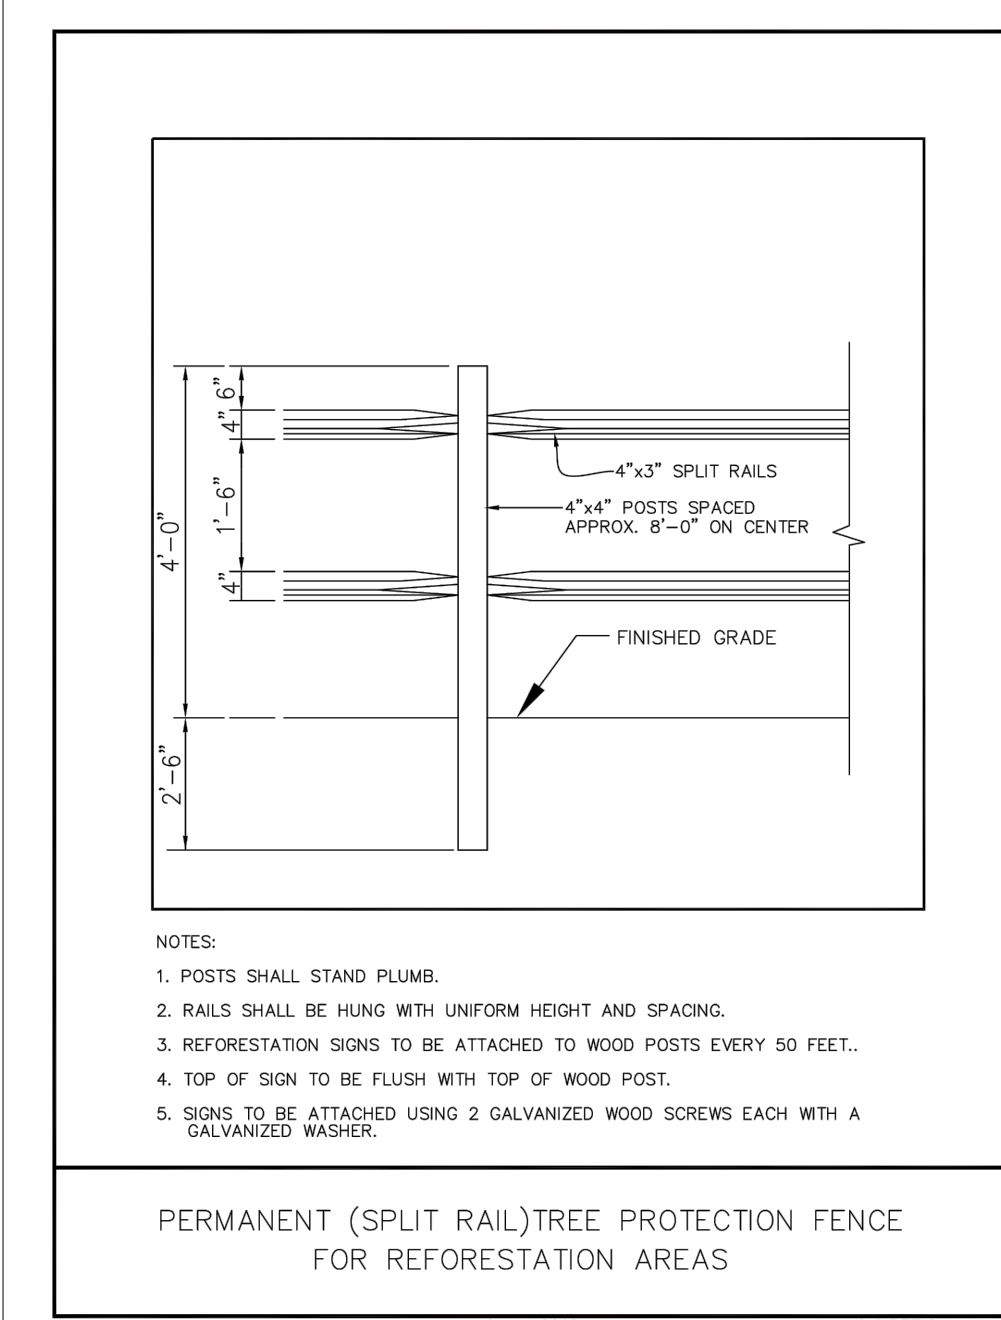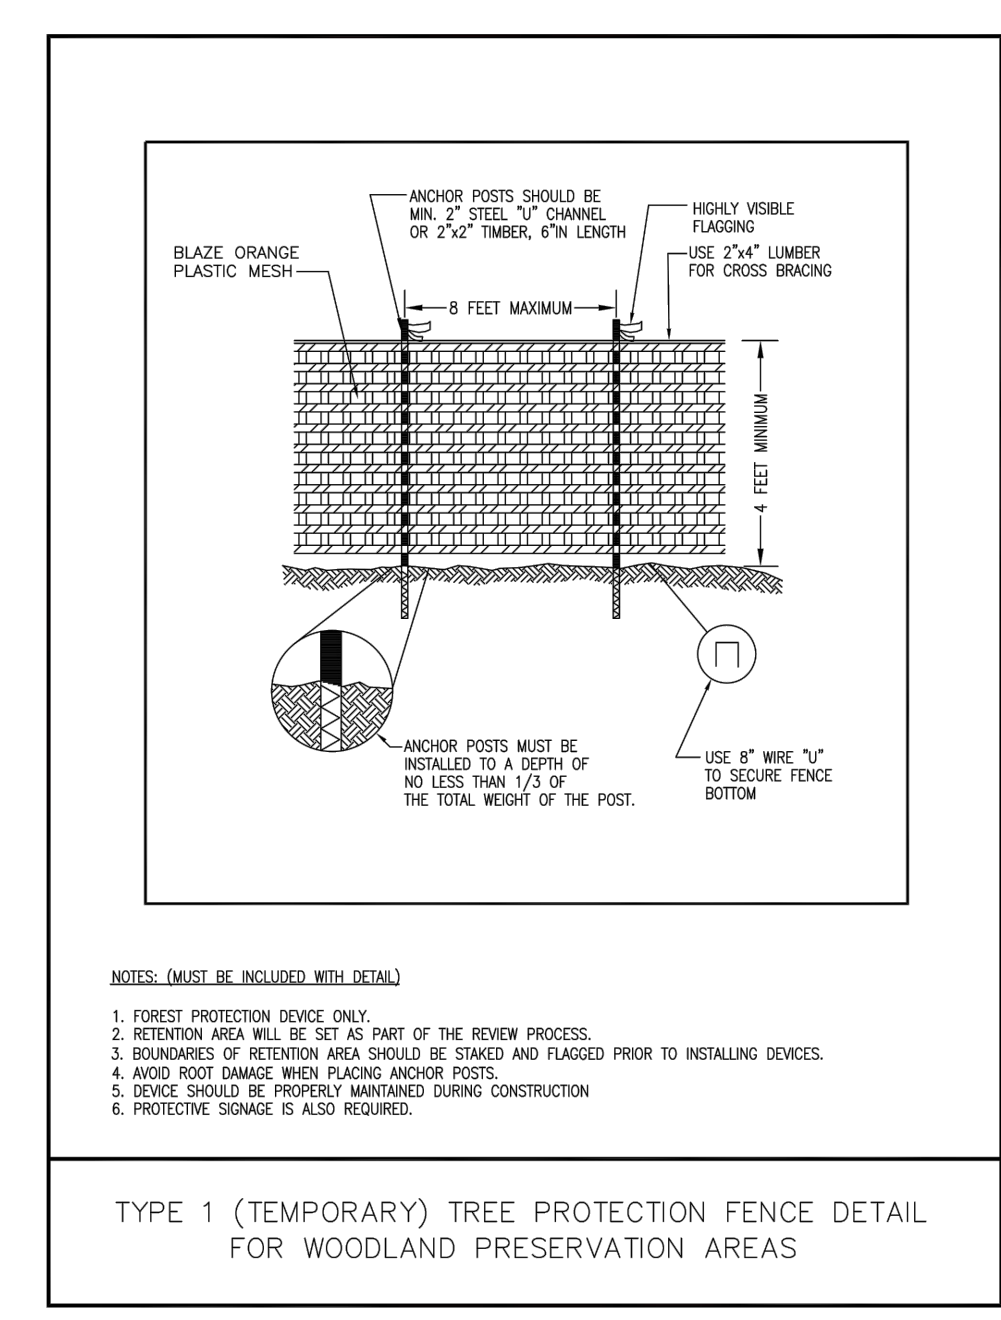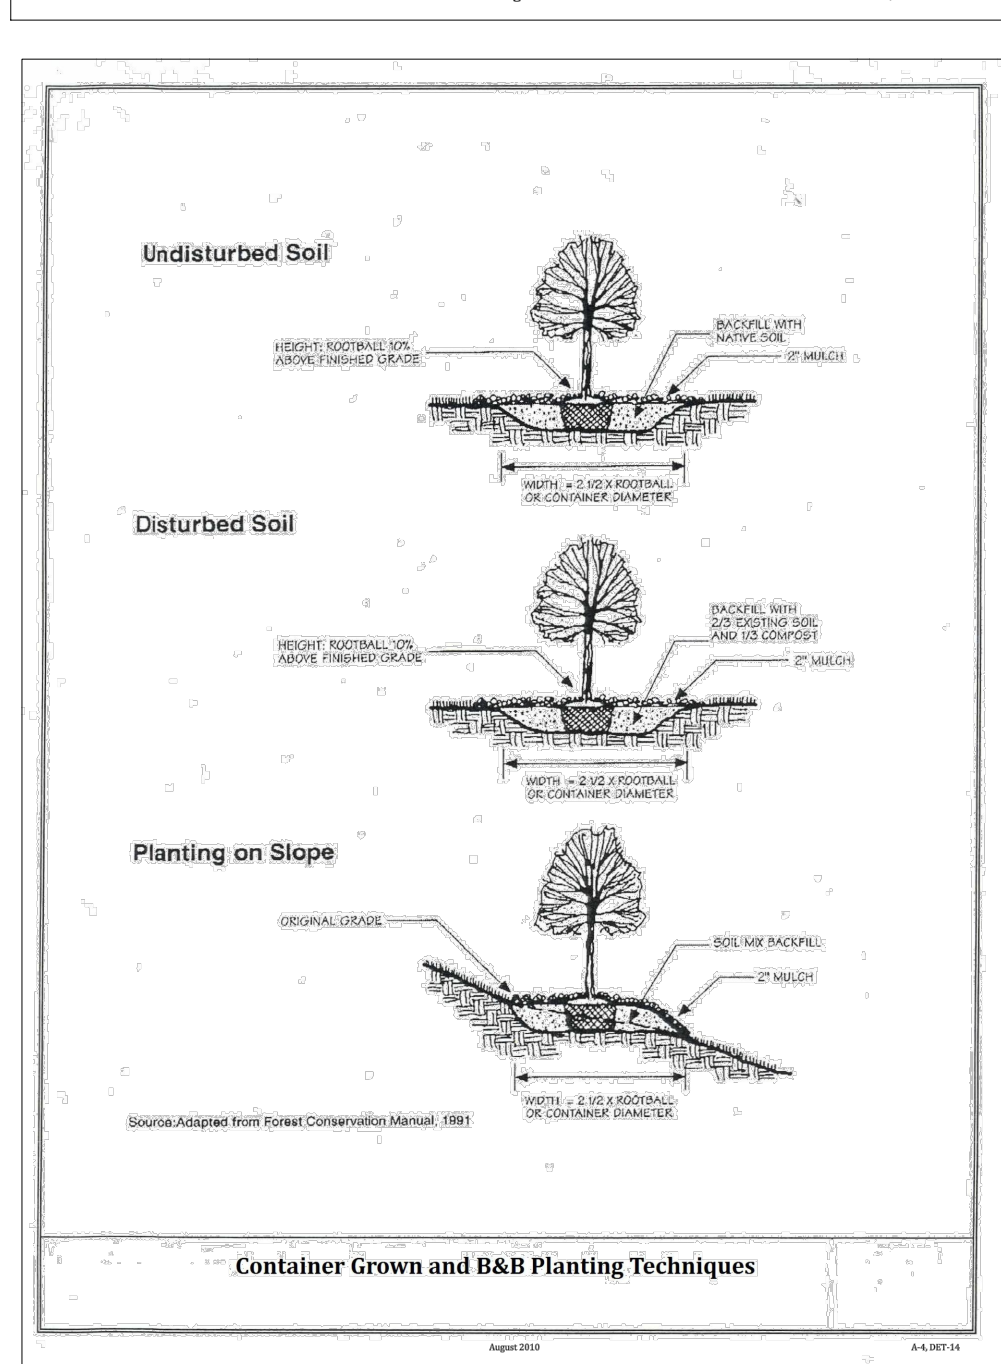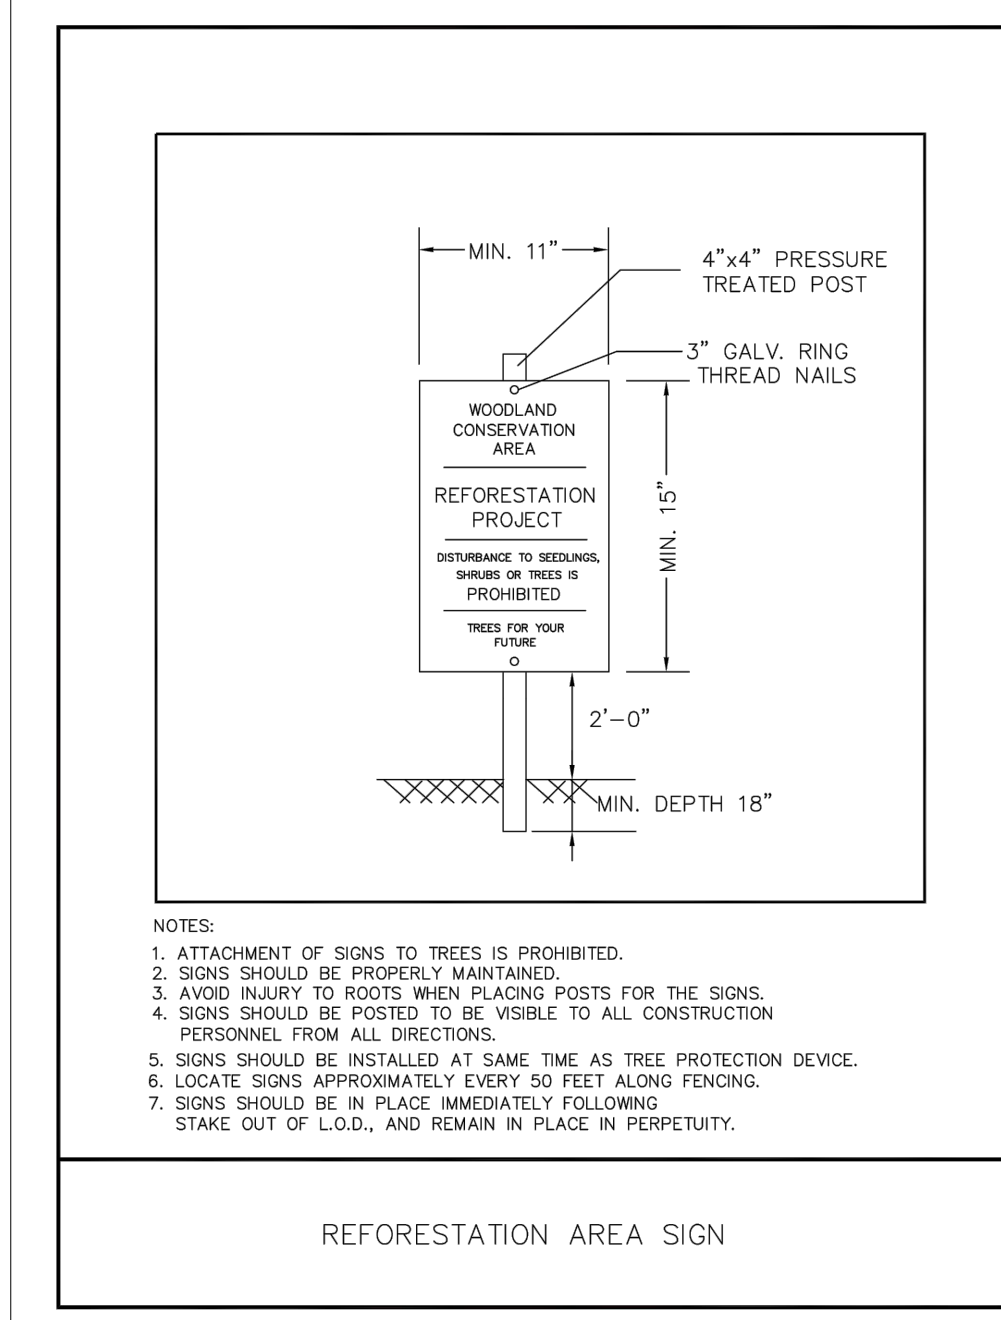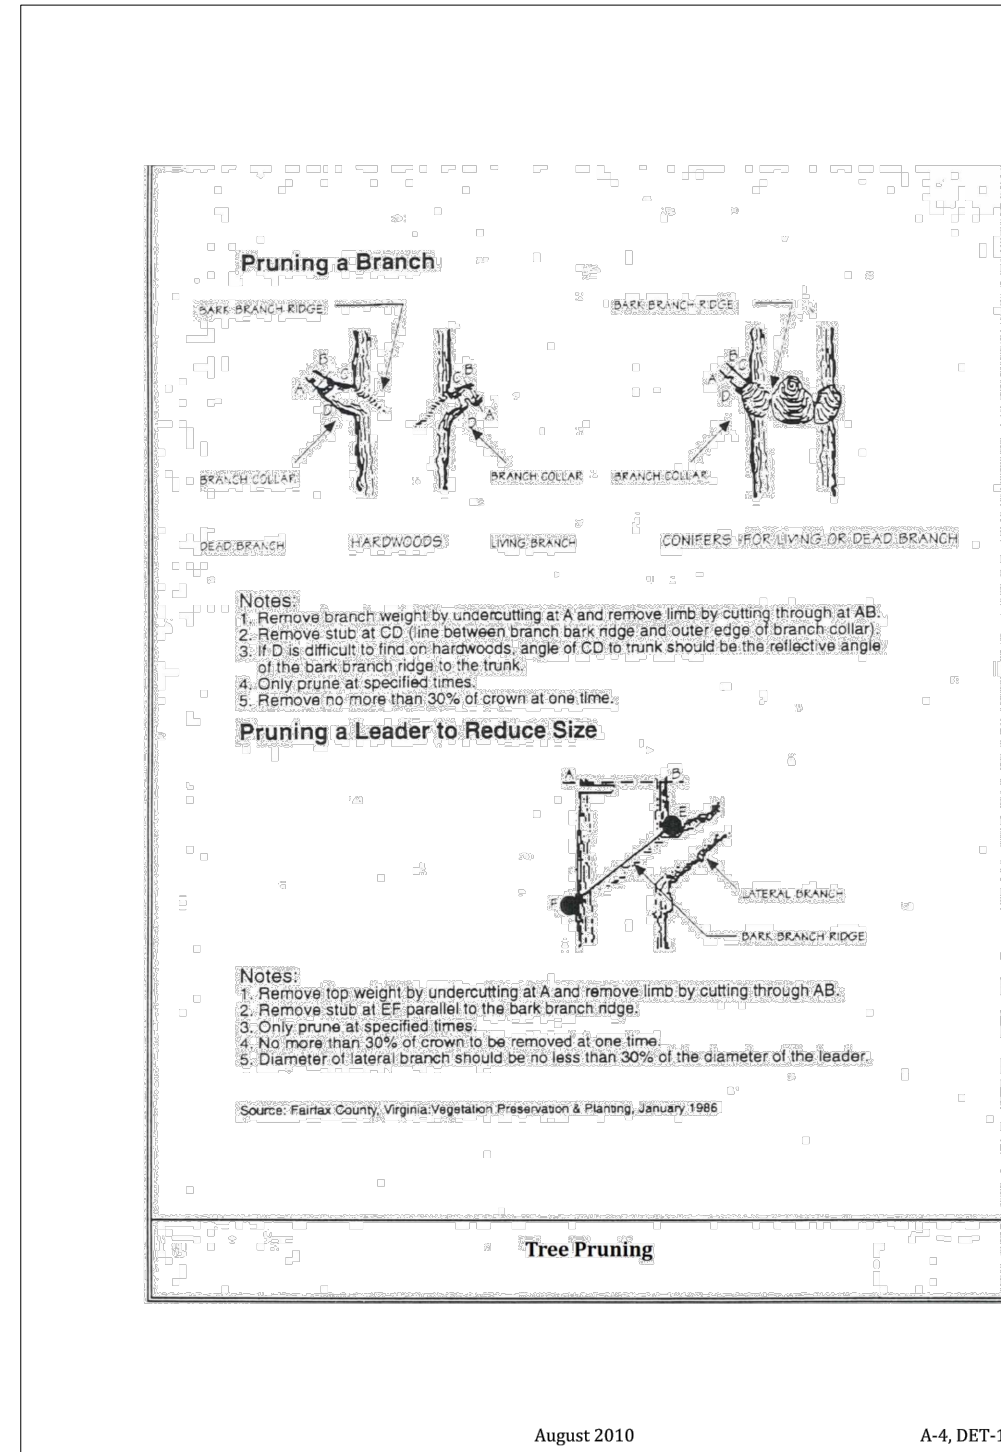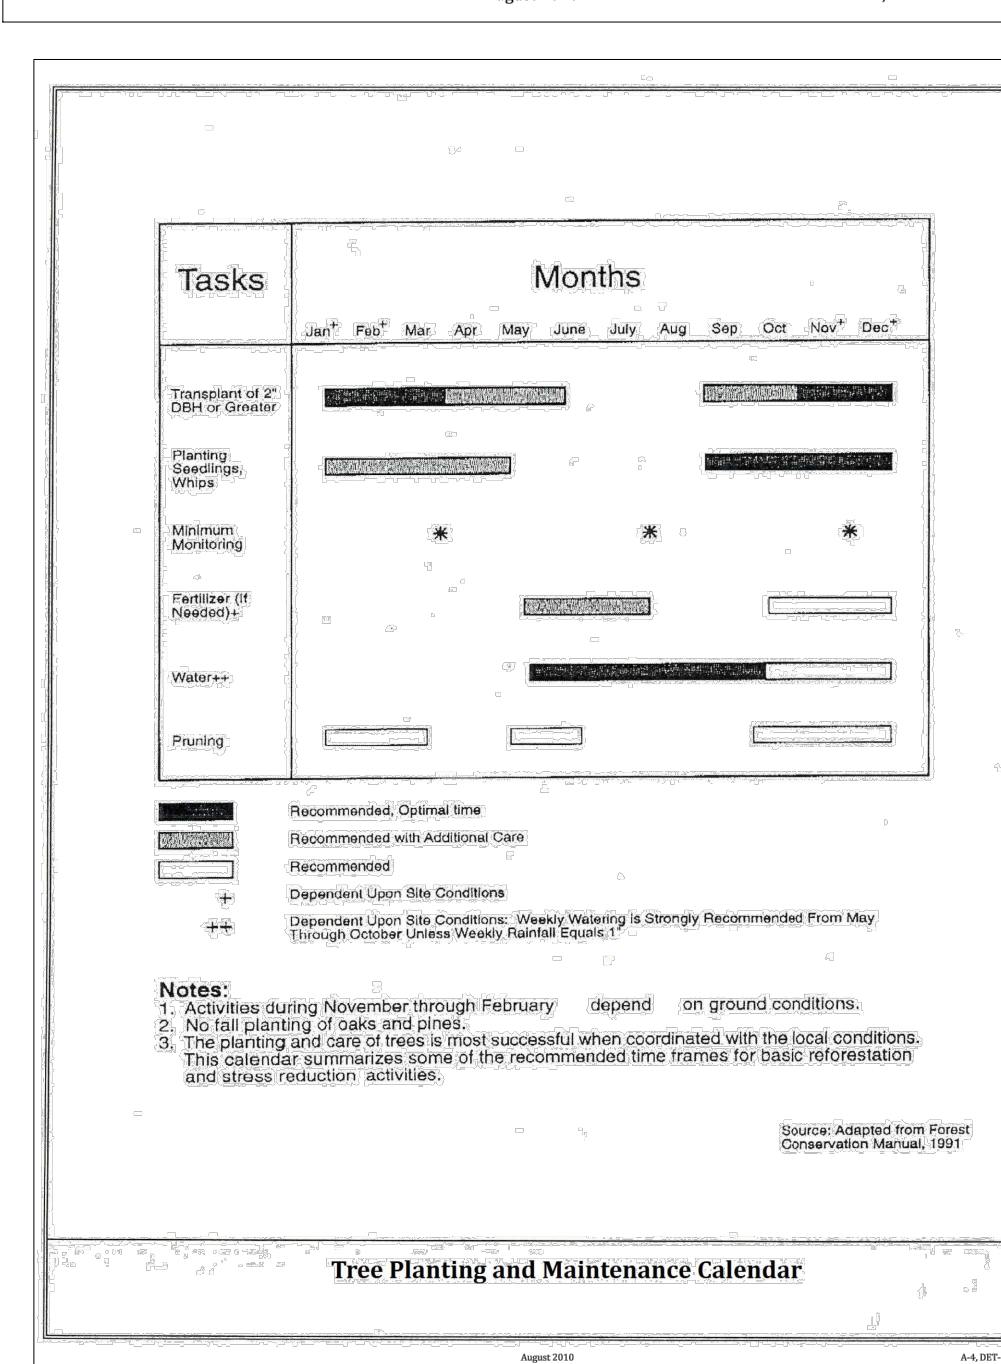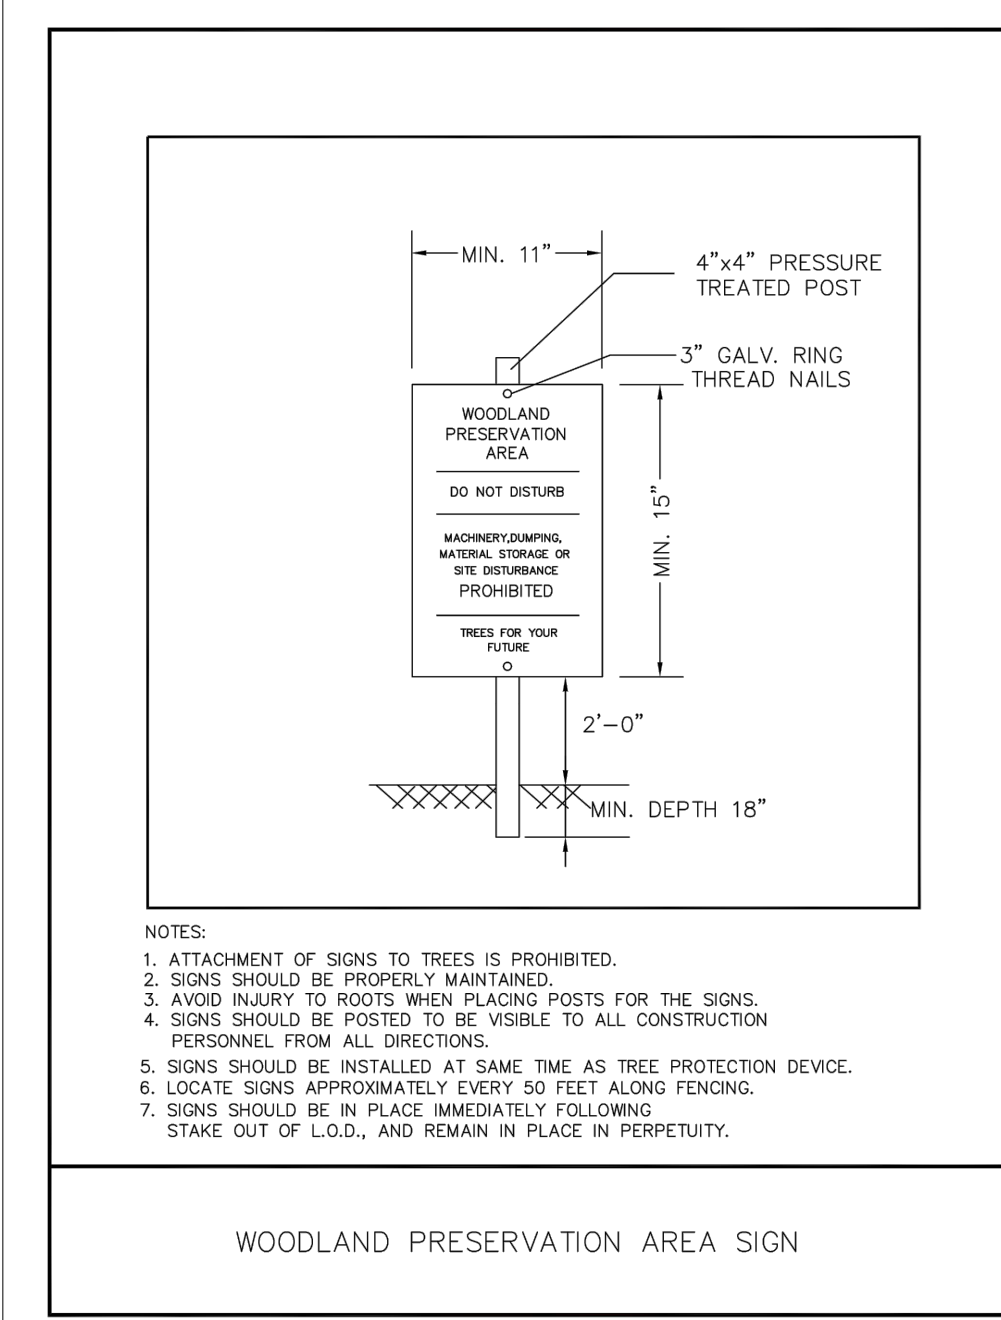

| REVISION | DATE | REVISION | DATE | REVISION | DATE |
|--|------|----------|------|----------|------|
| PLAN REVISED TO MATCH DSP-16037-01 WHICH REMOVED GROCERY STORE AND REPLACED WITH CONVENIENCE STORE WITH GAS STATION. | | | | | |

Applicant:

Oakcrest West LLC
C/O Scott Management Inc.
300 N Lee St
SUITE 200
Alexandria, VA 22314-2658

BROOKS DRIVE PROPERTY

TAX MAP 80 GRID F1
200 FOOT MAP 2035E05
ELECTION DISTRICT No. 6
SPAULDINGS, PRINCE GEORGE'S COUNTY, MARYLAND

RODGERS CONSULTING

1101 Mercantile Lane, Suite 280, Largo, Maryland 20774
Ph: 301.948.4700 Fx: 301.948.6356 www.rodgers.com

| BASE DATA | BY | DATE |
|------------------------------|-------------|------|
| DESIGNED: SRA | 10/20/2019 | |
| DRAWN: SRA | 10/20/2019 | |
| REVIEWED: SRA | 10/20/2019 | |
| RODGERS CONTACT: NAT BALLARD | | |
| RELEASE FOR | | |
| BY: _____ | DATE: _____ | |

**TYPE 2
TREE CONSERVATION PLAN**

| SCALE: |
|------------------|
| JOB No. 1283E |
| DATE: Oct. 2019 |
| SHEET No. 5 of 5 |

PROFESSIONAL CERTIFICATION

"I HEREBY CERTIFY THAT THESE DOCUMENTS WERE PREPARED OR APPROVED BY ME, AND THAT I AM A DULY LICENSED PROFESSIONAL LANDSCAPE ARCHITECT UNDER THE LAWS OF THE STATE OF MARYLAND."

LICENSE NO. 3845
EXPIRATION DATE: 10/16/21

