


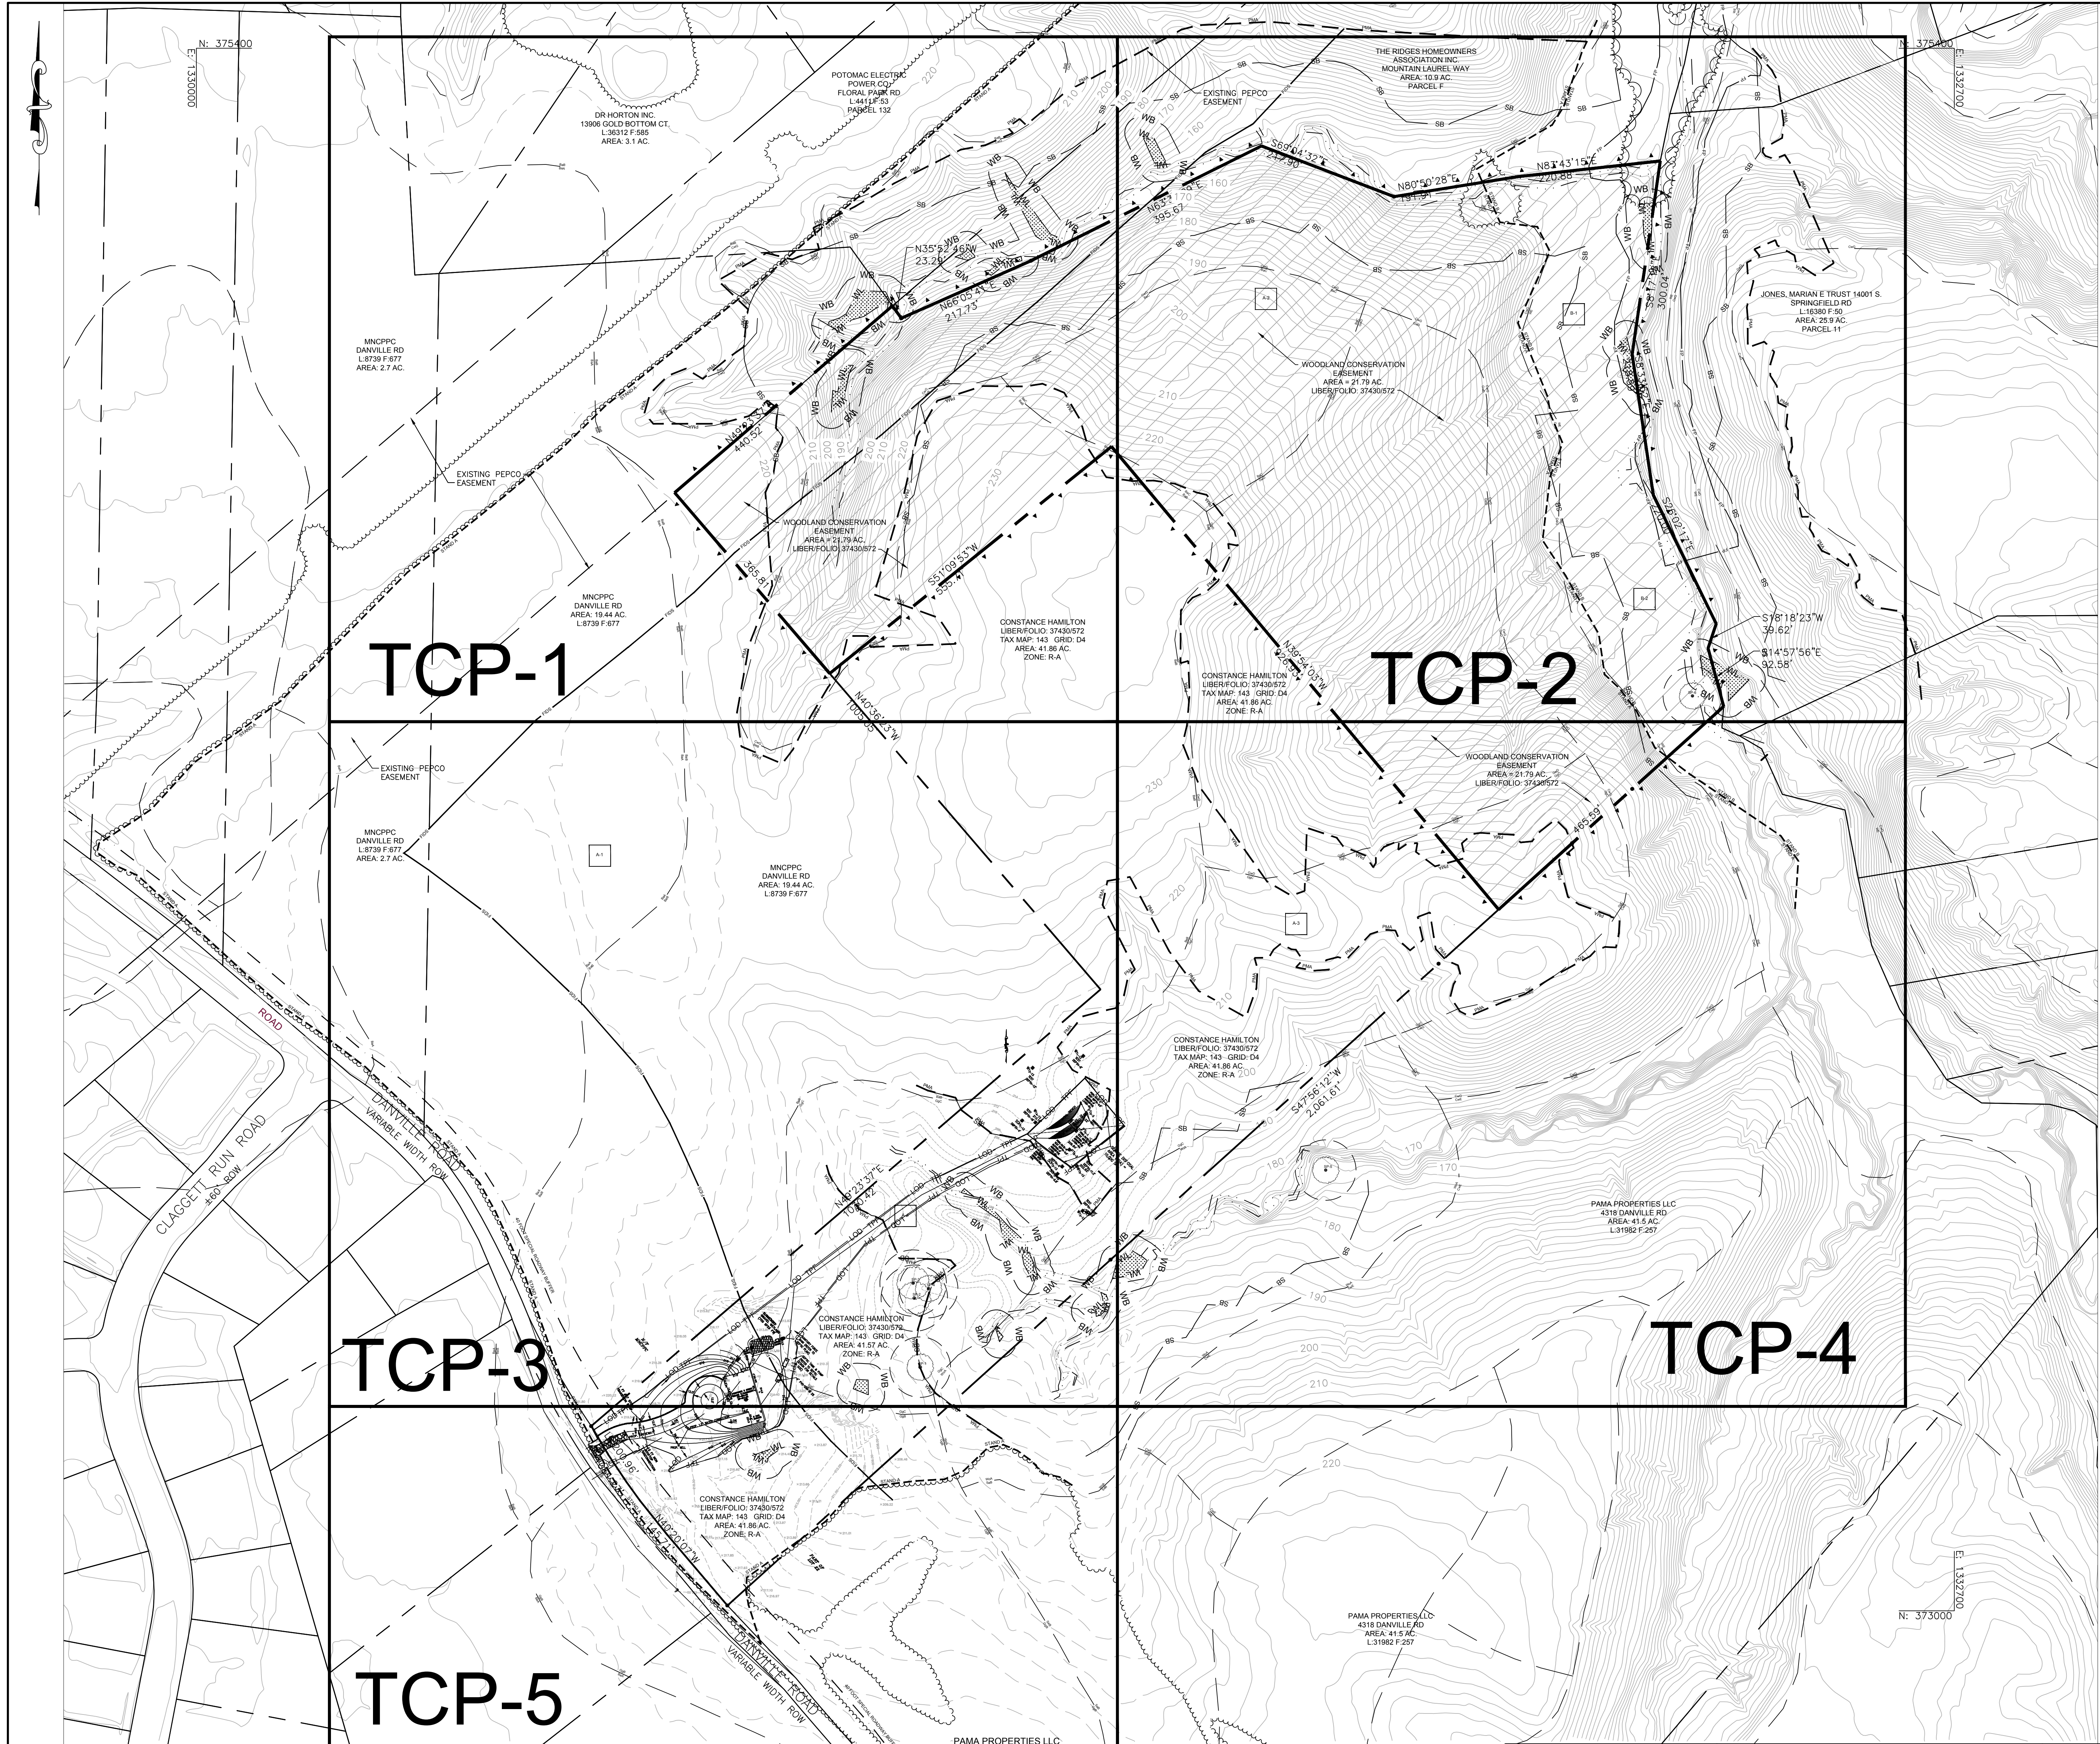

LEGEND

- PROPERTY LINE
- WOODLAND CONSERVATION EASEMENT
- WOODLAND PRESERVATION AREA (WOODLAND CONSERVATION EASEMENT)
- WOODLAND PRESERVATION SIGN
- SUBJECT PROPERTY/STUDY AREA
- EX. CONTOUR
- EX. EDGE OF ROAD
- EX. CENTER OF ROAD
- EX. BUILDING
- EX. TREELINE
- EX. EASEMENT
- FOUND IRON PIPE
- SOIL BOUNDARY
- REGULATED STREAM
- WETLAND BOUNDARY
- WL
- WB
- 25' WETLAND BUFFER
- A-1
- FOREST STAND SAMPLE PLOT
- SPECIMEN TREE/ CRITICAL ROOT ZONE
- STAND B
- STAND A
- SB
- 100' REGULATED STREAM BUFFER
- PMA
- PMA
- PRIMARY MANAGEMENT AREA
- FIDS
- FOREST INTERIOR DWELLING SPECIES (300' HABITAT BUFFER)
- FP
- 100 YEAR FLOODPLAIN
- LOD
- LIMIT OF DISTURBANCE
- SRB
- SPECIAL ROADWAY BUFFER
- TPF
- TREE PROTECTION FENCE (TEMPORARY)

Property Owners Awareness Certificate

I/We Constance Hamilton hereby acknowledge that we are aware of this Type 2 Tree Conservation Plan (TCP2) and that we understand the requirements as set forth in this TCP2.

Owner or Owners Representative Constance Hamilton Date 9/8/2017

I/We N/A hereby acknowledge that we are aware of this Type 2 Tree Conservation Plan (TCP2) and that we understand the requirements as set forth in this TCP2.

Contract Purchaser N/A Date 09/08/2017


APPROVED BY			DATE	REASON FOR REVISION
00	Kim A. Finch		10/11/2017	
01				
02				
03				
04				
05				
06				

QUALIFIED PROFESSIONAL CERTIFICATION:

THIS COMPLIES WITH THE CURRENT REQUIREMENTS OF THE PRINCE GEORGE'S COUNTY CODE AND THE ENVIRONMENTAL TECHNICAL MANUAL.

SIGNED: Jennifer Bird DATE: 09/2017

JENNIFER BIRD
936 RIDGEBROOK ROAD
SPARKS, MD 21152
PHONE: 410.316.7959
JENNIFER.BIRD@KCI.COM

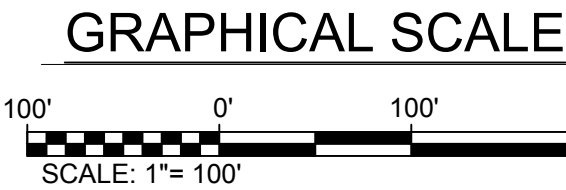


REVISIONS			
NO.	DATE	DESCRIPTION	BY

DATE SEPT. 2017
SCALE 1"=100'
DESIGNED BY AAW
CHECKED BY JB


CONSTANCE HAMILTON PROPERTY
DANVILLE ROAD
BRANDYWINE, MD 20613
TYPE II TREE CONSERVATION PLAN
PRINCE GEORGE'S COUNTY

DRAWING NO.
TCP-00
SHEET 1 OF 7
KCI JOB NUMBER
271703390
MARYLAND

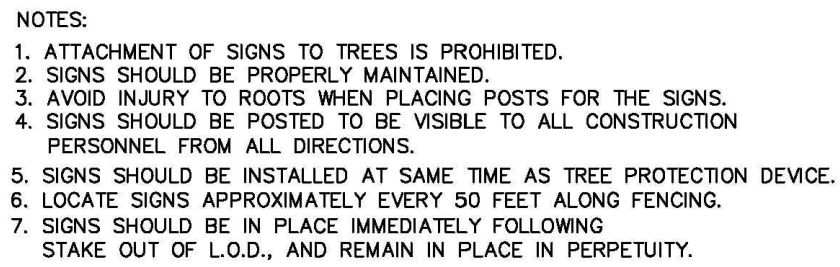


August 2010


A-4, DET-1

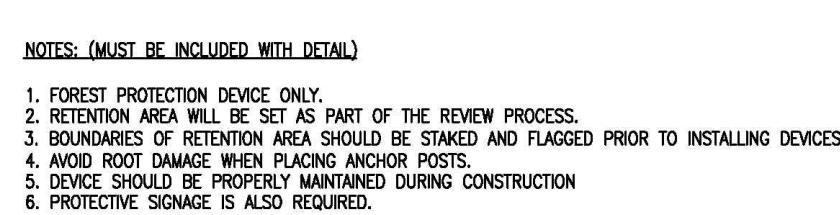


August 2010

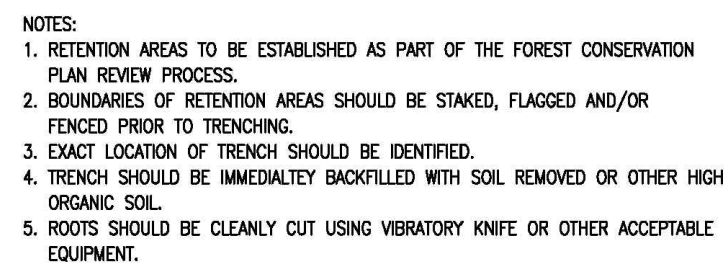

August 2010

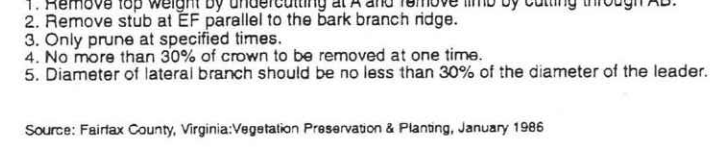

August 2010

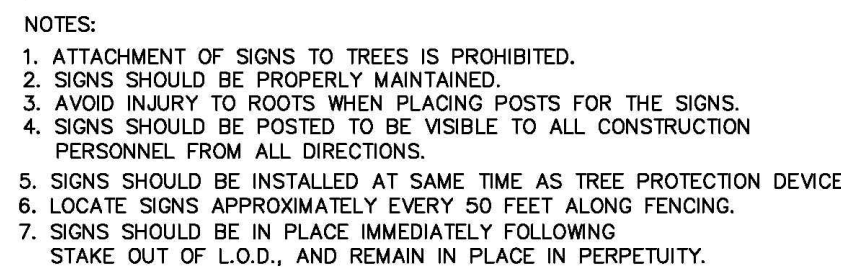

August 2010



Property Name: Danville Road	
Location: PG County	
Prepared By: Amanda Wagoner, Katie Myers	Date: 7/27/15
Stand Variable	Stand # B
1. Dominant/Codominant species	Dominant: <i>Acer rubrum</i> , <i>Acer rubrum</i> , <i>stryacifolia</i> , <i>Liriodendron tulipifera</i> Codominant: <i>Nyssa sylvatica</i> , <i>Prunus serotina</i>
2. Successional stage	Early-Mid
3. Basal area in square feet per acre	115
4. Size class of dominant species	6-11.9", 12-19.9", 20-29.9"
5. Percent of canopy closure	71%
6. Number of tree species per acre	7
7. Common understory species per acre	<i>Carpinus caroliniana</i> , <i>Fagus grandifolia</i> , <i>Ilex</i> sp., <i>Acer</i> , <i>Lindera benzoin</i> , <i>Liquidambar styracifolia</i> , <i>Smilax rotundifolia</i> .
8. Percent of understorey cover 3' to 10' tall	41%
9. Number of woody plants species 3' to 20' tall	6
10. Common herbaceous species 0' to 3' tall	<i>Acer rubrum</i> <i>Ilex</i> sp., <i>Lindera benzoin</i> , <i>Liquidambar styracifolia</i> , <i>Microstegium vimineum</i> , <i>Oenothera sensibilis</i> <i>Parnassianites quinquefolia</i> , <i>Periscartia pensylvanica</i> , <i>Polystichum acrostichoides</i> , <i>Rubus</i> species, <i>Silene</i> species, <i>Woodwardia areolata</i>
11. Percent of herbaceous and woody plant cover 0' to 3' tall	57.5
12. List of major invasive plant species and percent cover	<i>Microstegium vimineum</i> 80%
13. Number of standing dead trees 6" dbh or greater	0
14. Comments	High invasive coverage throughout the stand. Approximately 1/4" to 1/2" of leaf litter is present throughout the stand. Rain has occurred within the past 12 hours.
Forest Stand Summary Worksheet	
Sheet 8 of 8	

August, 2010

August, 2010

REMOVAL OF HAZARDOUS TREES OR LIMBS BY DEVELOPERS OR BUILDERS:

19. THE DEVELOPER AND/OR BUILDER IS RESPONSIBLE FOR THE COMPLETE PRESERVATION OF ALL FORESTED AREAS SHOWN ON THE APPROVED PLAN TO REMAIN UNDISTURBED. ANY TREES OR PORTIONS THEREOF DESIGNATED BY THE COUNTY AS BEING DRYING OR HAZARDOUS MAY BE REMOVED.

20. A TREE IS CONSIDERED HAZARDOUS IF A CONDITION IS PRESENT WHICH LEADS A CERTIFIED ARBORIST OR LICENSED TREE EXPERT TO BELIEVE THAT THE TREE OR A PORTION OF THE TREE HAS A POTENTIAL TO FALL AND STRIKE A STRUCTURE, PARKING AREA, OR OTHER HIGH USE AREA AND RESULT IN PERSONAL INJURY OR PROPERTY DAMAGE.

21. IF A TREE OR PORTION OF A TREE IS DETERMINED TO BE HAZARDOUS AND THE TREE OR PORTION OF THE TREE IS LOCATED WITHIN 10 FEET OF A STRUCTURE, PARKING AREA, OR INTO THE DISTURBED AREA, THE PERMITTEE SHALL REMOVE SAID TREES USING A CHAIN SAW. CORRECTIVE MEASURES REQUIRING THE REMOVAL OF THE HAZARDOUS TREE OR PORTIONS THEREOF SHALL REQUIRE AUTHORIZATION BY THE COUNTY INSPECTOR. ONLY AFTER APPROVAL BY THE INSPECTOR MAY THE TREE BE CUT BY CHAINSAW TO NEAR THE EXISTING TRUNK. THE TREE SHALL BE REMOVED TO THE TRUNK AND SHALL BE CHIPPED OR CHIPPED AND BURNED.

22. IF A TREE OR TREES BECOME HAZARDOUS PRIOR TO BOND RELEASE FOR THE PROJECT, DUE TO STORM EVENTS OR OTHER SITUATIONS NOT RESULTING FROM AN ACTION BY THE COUNTY, THE COUNTY SHALL BE NOTIFIED IMMEDIATELY BY THE DEVELOPER OR BUILDER. THE COUNTY SHALL BE NOTIFIED IMMEDIATELY BY THE DEVELOPER OR BUILDER IF A TREE OR PORTION OF A TREE IS DETERMINED TO BE HAZARDOUS AND THE TREE OR PORTION OF THE TREE IS LOCATED WITHIN 10 FEET OF A STRUCTURE, PARKING AREA, OR OTHER HIGH USE AREA AND MAY RESULT IN PERSONAL INJURY OR PROPERTY DAMAGE. IF A TREE OR PORTIONS THEREOF ARE IN IMMINENT DANGER OF STRIKING A STRUCTURE, PARKING AREA, OR OTHER HIGH USE AREA AND MAY RESULT IN PERSONAL INJURY OR PROPERTY DAMAGE, THEN THE COUNTY SHALL BE NOTIFIED IMMEDIATELY BY THE DEVELOPER OR BUILDER. THE COUNTY SHALL BE NOTIFIED IMMEDIATELY BY THE DEVELOPER OR BUILDER IMMEDIATELY AFTER THE PHOTOGRAPHS PRIOR TO CORRECTIVE ACTION BEING TAKEN. THE PHOTOS SHALL BE SUBMITTED TO THE INSPECTOR FOR DOCUMENTATION OF THE DAMAGE.

TREE WORK TO BE COMPLETED WITHIN A ROAD RIGHT-OF-WAY REQUIRES A PERMIT FROM THE MARYLAND DEPARTMENT OF NATURAL RESOURCES UNLESS THE TREE REMOVAL IS SHOWN WITHIN THE APPROVED LIMITS OF DISTURBANCE ON A TCP2. THE WORK IS REQUIRED TO BE CONDUCTED BY A LICENSED TREE EXPERT.

20. STATE DEVELOPMENT NOTES:
IF THE DEVELOPER OR BUILDER NO LONGER HAS AN INTEREST IN THE PROPERTY AND THE NEW OWNER DESIRES TO REMOVE A HAZARDOUS TREE OR PORTION THEREOF, THE NEW OWNER SHALL OBTAIN A WRITTEN STATEMENT FROM A CERTIFIED ARBORIST OR LICENSED TREE EXPERT IDENTIFYING THE HAZARDOUS CONDITION AND THE PROPOSED CORRECTIVE MEASURES PRIOR TO HAVING THE WORK CONDUCTED. AFTER PROPER DOCUMENTATION HAS BEEN COMPLETED PER THE HANDOUT "GUIDANCE FOR PRINCIPAL AND ADJACENT PROPERTY OWNERS OF REMOVAL OF WOODLAND CONSERVATION AREAS", THE ARBORIST OR TREE EXPERT MUST PROVIDE THE WRITTEN STATEMENT TO THE ADJACENT PROPERTY OWNER. THE ADJACENT PROPERTY OWNER SHALL BE CUT AS CLOSE TO THE GROUND AS POSSIBLE AND LEFT IN PLACE. THE REMOVAL OR GRINDING OF THE STUMPS IN THE WOODLAND CONSERVATION AREA IS NOT PERMITTED.

26. THE USE OF BROADCAST SPRAYING OF HERBICIDES IS NOT PERMITTED. HOWEVER, THE USE OF HERBICIDES TO DISCOURAGE RE-SPROUTING OF INVASIVE, NOXIOUS, OR NON-NATIVE PLANTS IS PERMITTED IF DONE AS AN APPLICATION OF THE CHEMICAL DIRECTLY TO THE CUT STUMP IMMEDIATELY FOLLOWING CUTTING OF PLANT TOPS. THE USE OF ANY HERBICIDE SHALL BE DONE IN ACCORDANCE WITH THE LABEL INSTRUCTIONS.

27. THE USE OF CHAINSAWS IS EXTREMELY DANGEROUS AND SHOULD NOT BE CONDUCTED WITH POORLY MAINTAINED EQUIPMENT, WITHOUT SAFETY EQUIPMENT, OR BY INDIVIDUALS NOT TRAINED IN THE USE OF THIS EQUIPMENT FOR THE PRUNING AND/OR CUTTING OF TREES.





KCI
TECHNOLOGIES

*ENGINEERS
PLANNERS
SCIENTISTS
CONSTRUCTION MANAGERS*

11850 WEST MARKET PLACE
SUITE A
FULTON, MD 20759
TELEPHONE: (410) 792-8086
FAX: (410) 792-7419

REVISIONS				DATE
NO.	DATE	DESCRIPTION	BY	SEPT. 2017
				SCALE N.T.S.
				DESIGNED BY AAW
				CHECKED BY JB


CONSTANCE HAMILTON PROPERTY DANVILLE ROAD BRANDYWINE, MD 20613 TYPE II TREE CONSERVATION PLAN	DRAWING NO. TCP-GN1
	SHEET <u>2</u> OF <u>7</u>
	KCI JOB NUMBER <u>271703390</u>

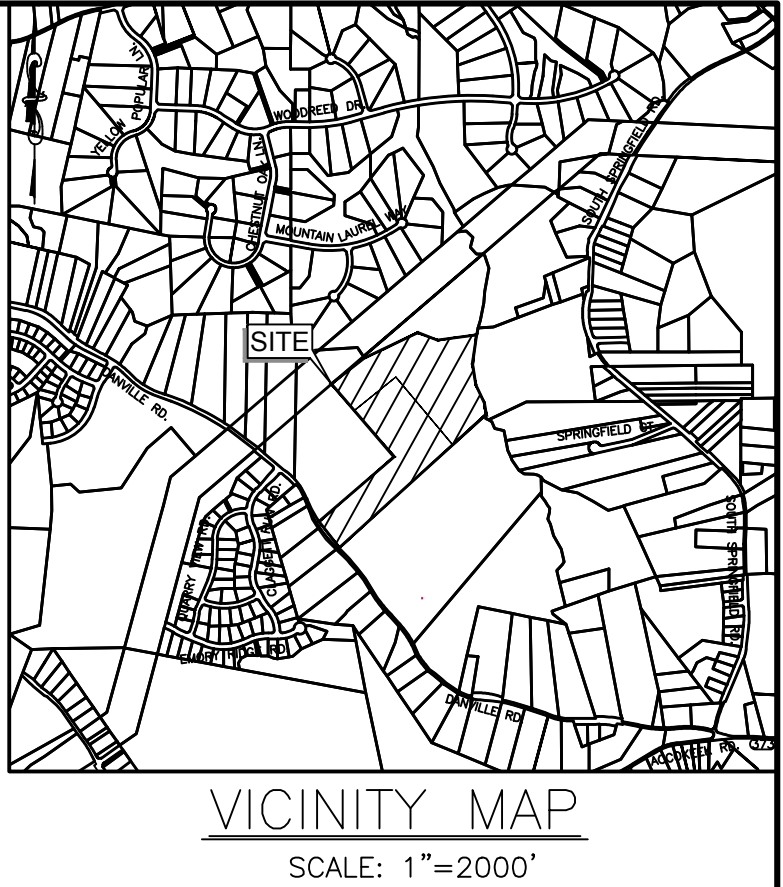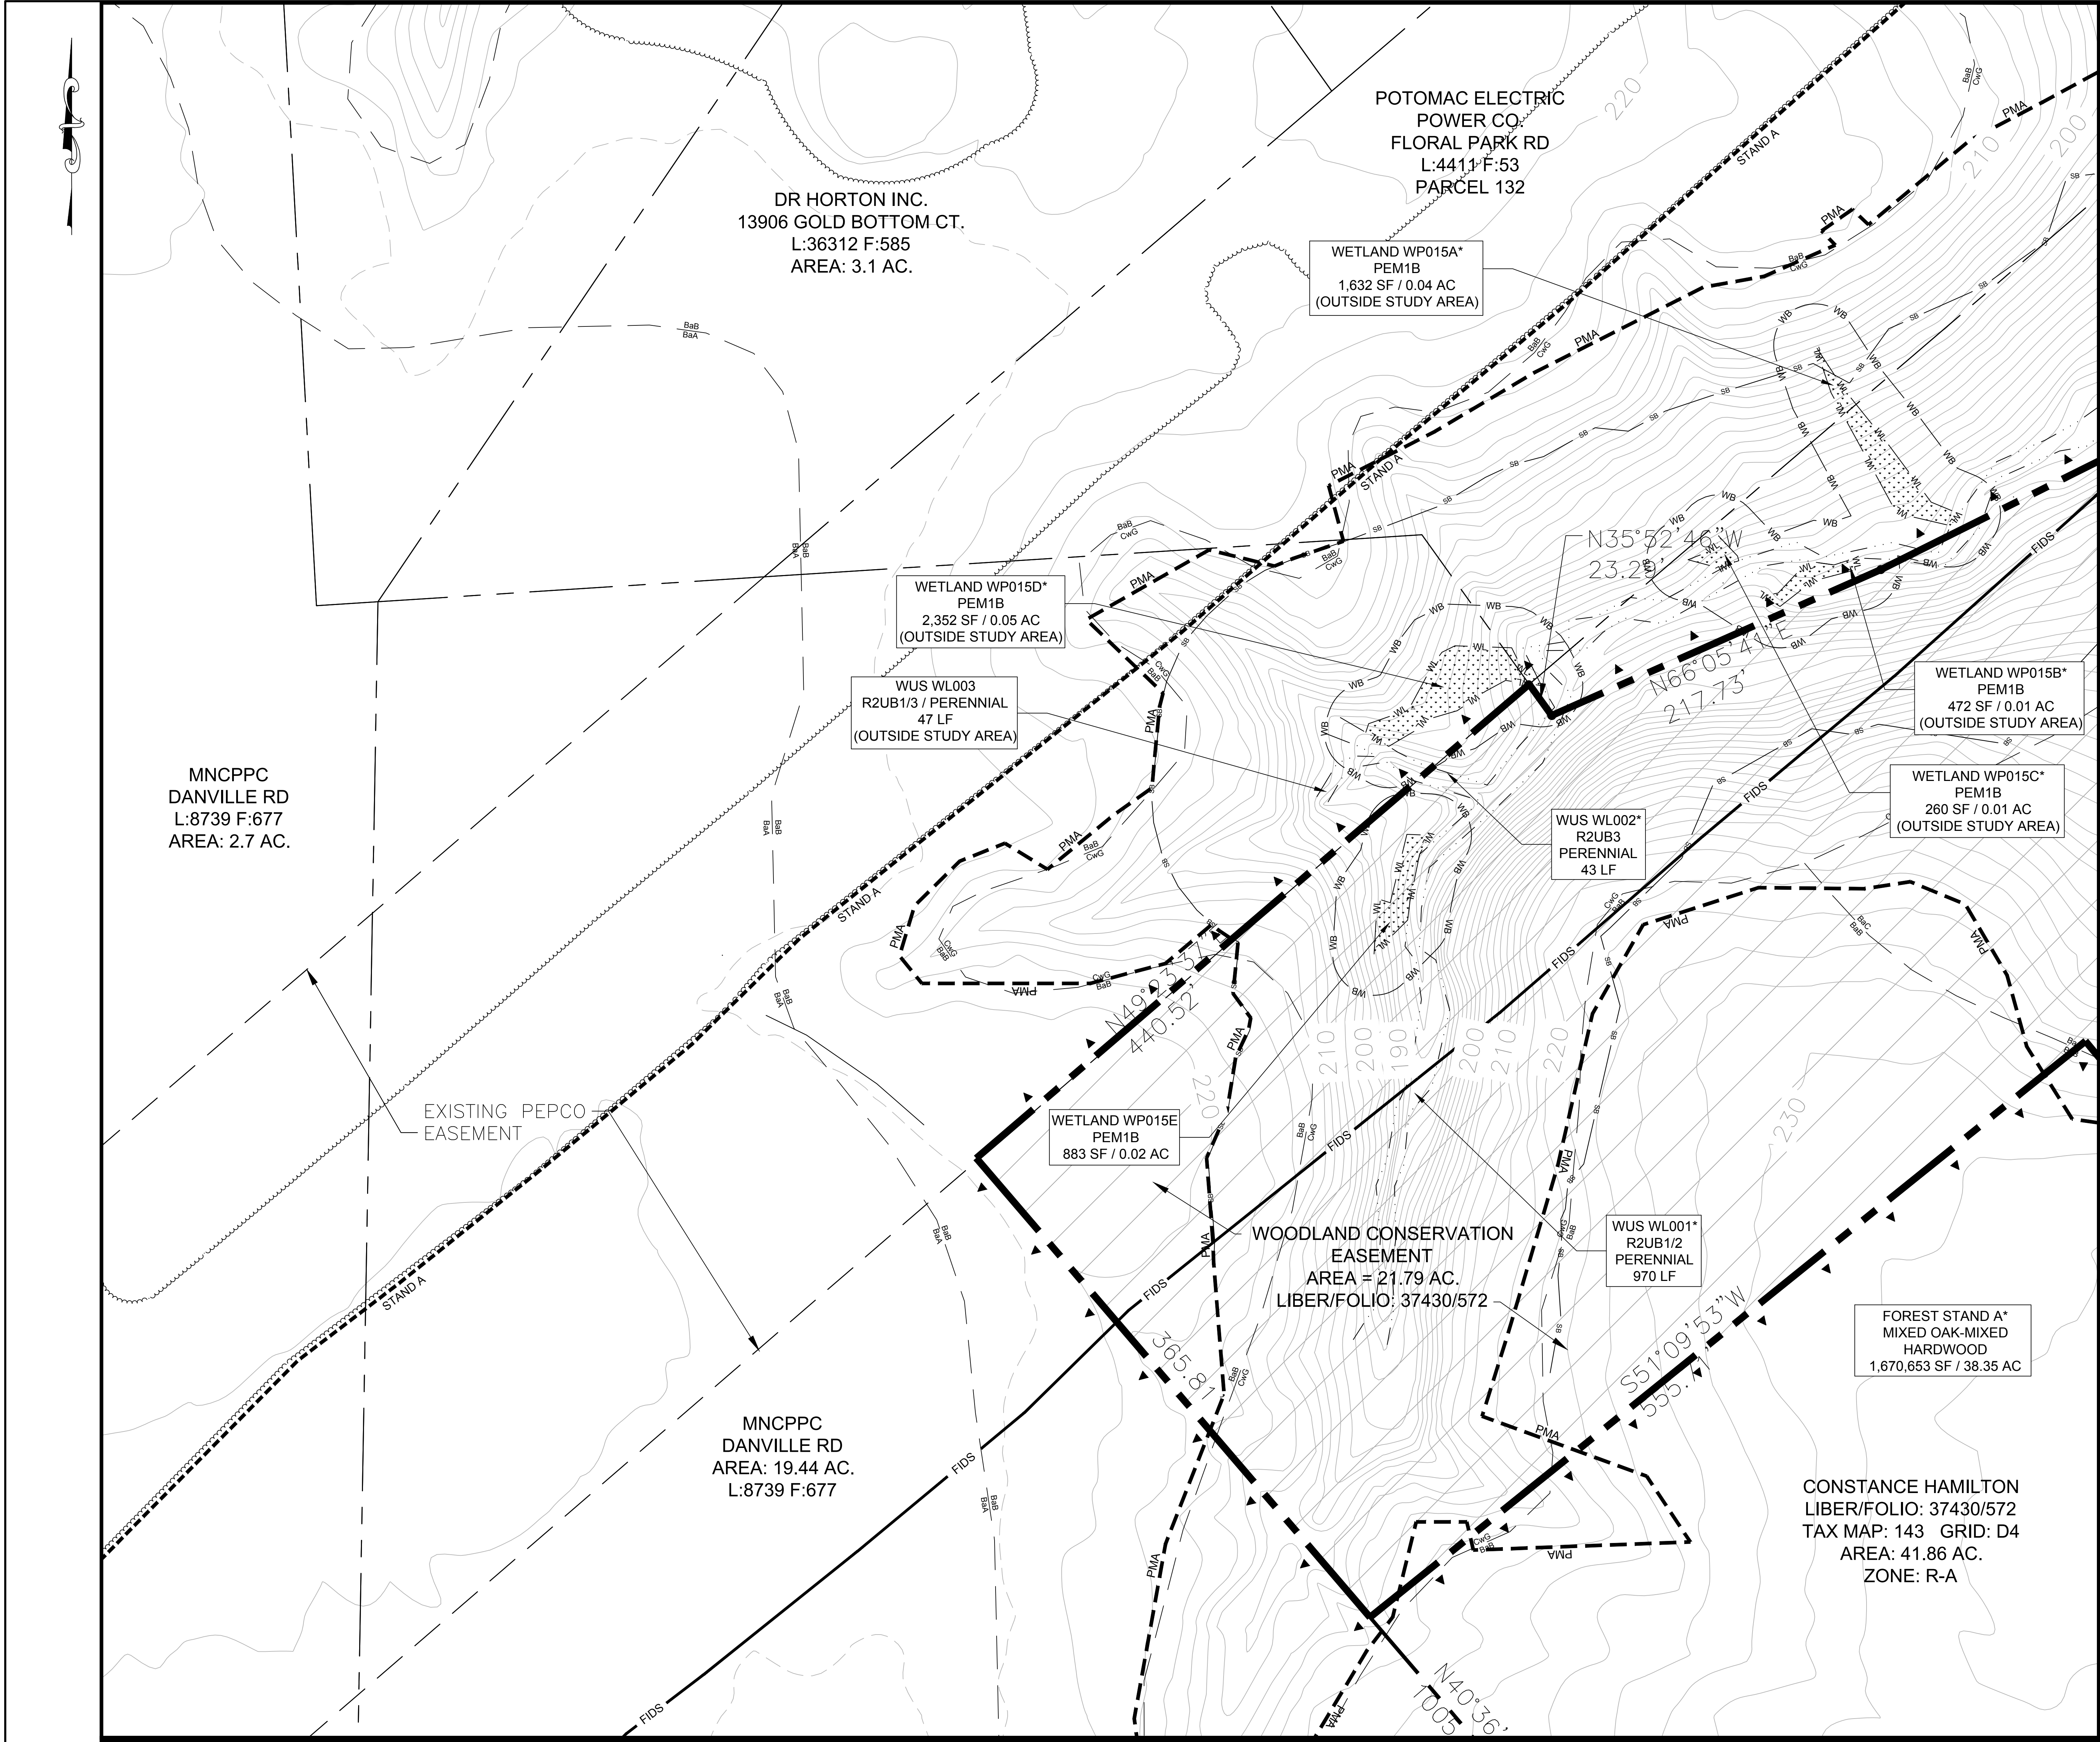

- LEGEND**
- PROPERTY LINE
 - WOODLAND CONSERVATION EASEMENT
 - WOODLAND PRESERVATION AREA (WOODLAND CONSERVATION EASEMENT)
 - WOODLAND PRESERVATION SIGN
 - SUBJECT PROPERTY/STUDY AREA
 - EX. CONTOUR
 - EX. EDGE OF ROAD
 - EX. CENTER OF ROAD
 - EX. BUILDING
 - EX. TREELINE
 - EX. EASEMENT
 - FOUND IRON PIPE
 - SOIL BOUNDARY
 - REGULATED STREAM
 - WETLAND BOUNDARY
 - WL
 - WB
 - 25' WETLAND BUFFER
 - A-1
 - FOREST STAND SAMPLE PLOT
 - SPECIMEN TREE/ CRITICAL ROOT ZONE
 - FOREST STAND BOUNDARY
 - 100' REGULATED STREAM BUFFER
 - PRIMARY MANAGEMENT AREA
 - FOREST INTERIOR DWELLING SPECIES (300' HABITAT BUFFER)
 - 100 YEAR FLOODPLAIN
 - LIMIT OF DISTURBANCE
 - SPECIAL ROADWAY BUFFER
 - TREE PROTECTION FENCE (TEMPORARY)

MATCHLINE A (SEE SHEET 4 OF 7)

MATCHLINE B (SEE SHEET 5 OF 7)

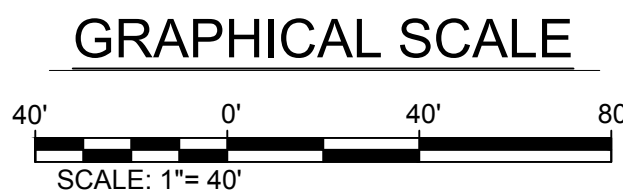

KCI TECHNOLOGIES
ENGINEERS
PLANNERS
SCIENTISTS
CONSTRUCTION MANAGERS
11850 WEST MARKET PLACE
SUITE A
FULTON, MD 20759
TELEPHONE: (410) 792-8086
FAX: (410) 792-7419

REVISIONS			
NO.	DATE	DESCRIPTION	BY

DATE
SEPT. 2017
SCALE
1"=40'
DESIGNED BY
AAW
CHECKED BY
JB

CONSTANCE HAMILTON PROPERTY
DANVILLE ROAD
BRANDYWINE, MD 20613
TYPE II TREE CONSERVATION PLAN
PRINCE GEORGE'S COUNTY



DRAWING NO.
TCP-1
SHEET 3 OF 7
KCI JOB NUMBER
271703390
MARYLAND

Prince Georges County Planning Department, M-NCPPC
Environmental Planning Section
TYPE II TREE CONSERVATION PLAN APPROVAL

TCP11-007-2017

APPROVED BY	DATE	REASON FOR REVISION
Kim A. Funch	10/14/2017	
01		
02		
03		
04		
05		
06		


QUALIFIED PROFESSIONAL CERTIFICATION:
THIS COMPLIES WITH THE CURRENT REQUIREMENTS OF THE PRINCE GEORGE'S COUNTY CODE AND THE ENVIRONMENTAL TECHNICAL MANUAL.
SIGNED: *Jennifer Bird* DATE: 09/20/2017
JENNIFER BIRD
936 RIDGEBROOK ROAD
SPARKS, MD 21152
PHONE: 410.316.7959
JENNIFER.BIRD@KCI.COM

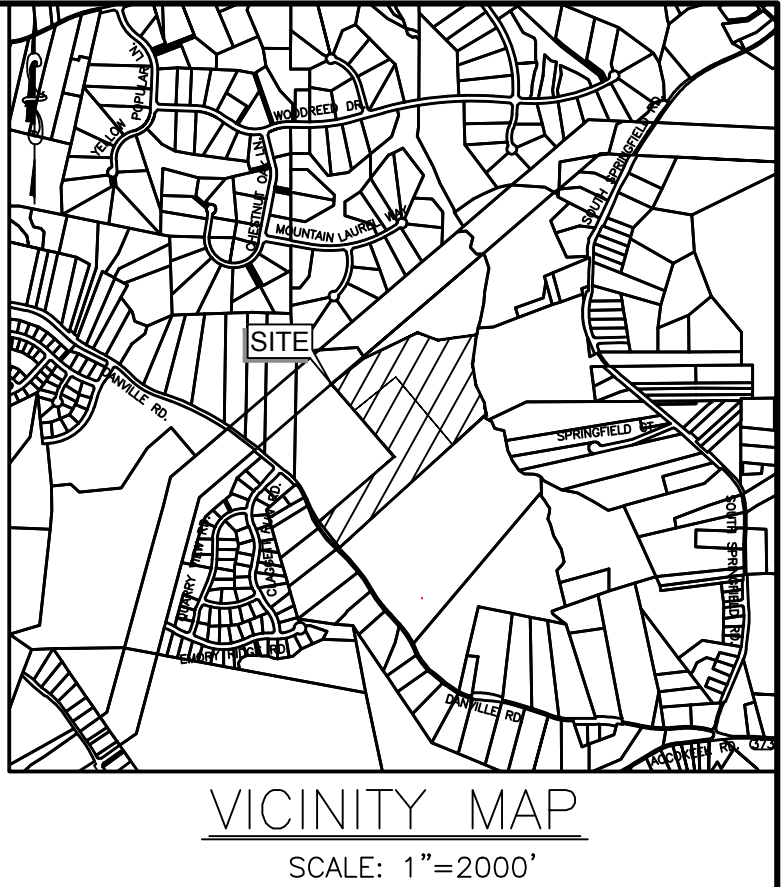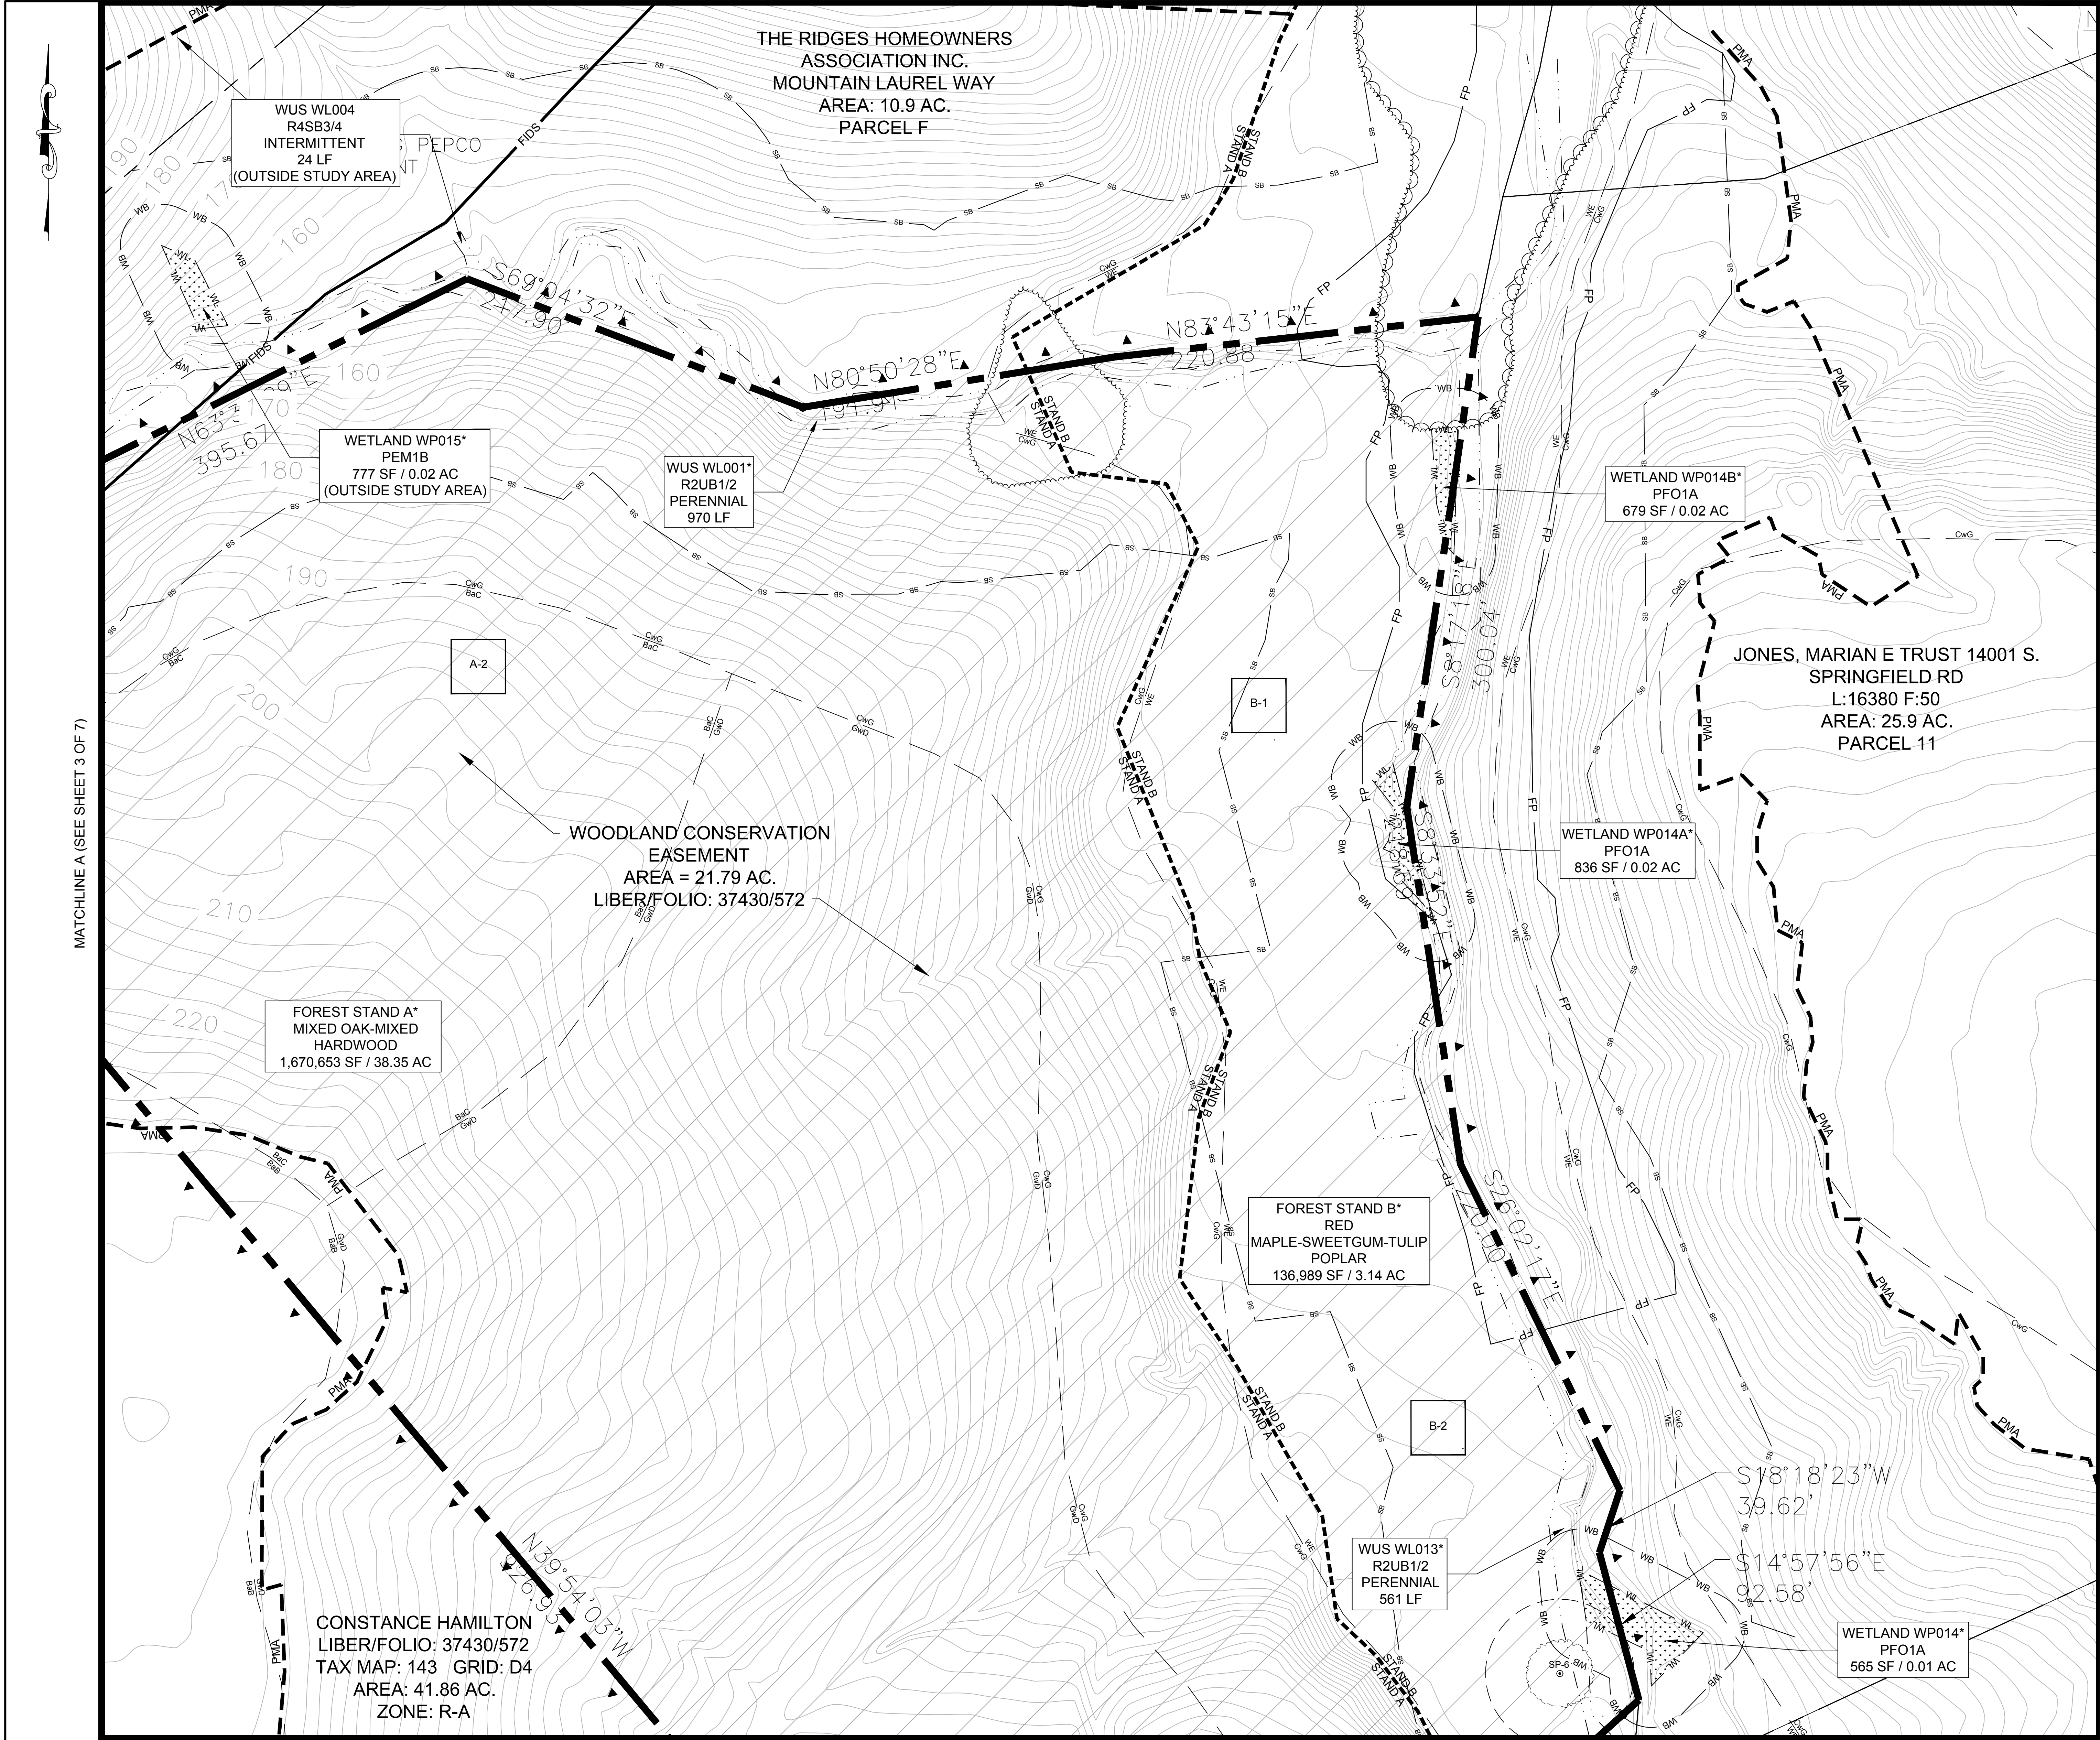

- LEGEND**
- PROPERTY LINE
 - WOODLAND CONSERVATION EASEMENT
 - WOODLAND PRESERVATION AREA (WOODLAND CONSERVATION EASEMENT)
 - WOODLAND PRESERVATION SIGN
 - SUBJECT PROPERTY/STUDY AREA
 - EX. CONTOUR
 - EX. EDGE OF ROAD
 - EX. CENTER OF ROAD
 - EX. BUILDING
 - EX. TREELINE
 - EX. EASEMENT
 - FOUND IRON PIPE
 - SOIL BOUNDARY
 - REGULATED STREAM
 - WETLAND BOUNDARY
 - 25' WETLAND BUFFER
 - FOREST STAND SAMPLE PLOT
 - SPECIMEN TREE/ CRITICAL ROOT ZONE
 - FOREST STAND BOUNDARY
 - 100' REGULATED STREAM BUFFER
 - PRIMARY MANAGEMENT AREA
 - FOREST INTERIOR DWELLING SPECIES (300' HABITAT BUFFER)
 - 100 YEAR FLOODPLAIN
 - LIMIT OF DISTURBANCE
 - SPECIAL ROADWAY BUFFER
 - TREE PROTECTION FENCE (TEMPORARY)

Prince Georges County Planning Department, M-NCPPC Environmental Planning Section TYPE II TREE CONSERVATION PLAN APPROVAL		
TCP11-007-2017		
APPROVED BY	DATE	REASON FOR REVISION
Kim A. Funch	10/4/2017	

QUALIFIED PROFESSIONAL CERTIFICATION:
THIS COMPLIES WITH THE CURRENT REQUIREMENTS OF THE PRINCE GEORGE'S COUNTY CODE AND THE ENVIRONMENTAL TECHNICAL MANUAL.
SIGNED: *Jennifer Bird* DATE: 09/2017
JENNIFER BIRD
936 RIDGEBROOK ROAD
SPARKS, MD 21152
PHONE: 410.316.7959
JENNIFER.BIRD@CI.CI.COM

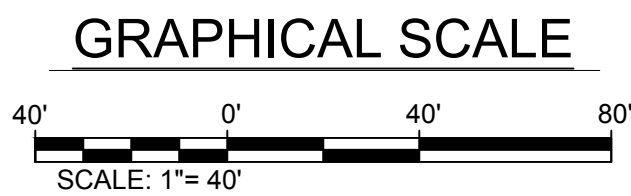

KCI TECHNOLOGIES
ENGINEERS
PLANNERS
SCIENTISTS
CONSTRUCTION MANAGERS
11850 WEST MARKET PLACE
SUITE A
FULTON, MD 20759
TELEPHONE: (410) 792-8086
FAX: (410) 792-7419

REVISIONS			
NO.	DATE	DESCRIPTION	BY

DATE
SEPT. 2017
SCALE
1"=40'
DESIGNED BY
AAW
CHECKED BY
JB

CONSTANCE HAMILTON PROPERTY
DANVILLE ROAD
BRANDYWINE, MD 20613
TYPE II TREE CONSERVATION PLAN
PRINCE GEORGE'S COUNTY

DRAWING NO.
TCP-2
SHEET 4 OF 7
KCI JOB NUMBER
271703390
MARYLAND

MATCHLINE B (SEE SHEET 3 OF 7)




VICINITY MAP
SCALE: 1"=2000'

LEGEND

- PROPERTY LINE
- WOODLAND CONSERVATION EASEMENT
- WOODLAND PRESERVATION AREA (WOODLAND CONSERVATION EASEMENT)
- WOODLAND PRESERVATION SIGN
- SUBJECT PROPERTY/STUDY AREA
- EX. CONTOUR
- EX. EDGE OF ROAD
- EX. CENTER OF ROAD
- EX. BUILDING
- EX. TREELINE
- EX. EASEMENT
- FOUND IRON PIPE
- SOIL BOUNDARY
- REGULATED STREAM
- WETLAND BOUNDARY
- 25' WETLAND BUFFER
- FOREST STAND SAMPLE PLOT
- SPECIMEN TREE/ CRITICAL ROOT ZONE
- FOREST STAND BOUNDARY
- 100' REGULATED STREAM BUFFER
- PRIMARY MANAGEMENT AREA
- FOREST INTERIOR DWELLING SPECIES (300' HABITAT BUFFER)
- 100 YEAR FLOODPLAIN
- LIMIT OF DISTURBANCE
- SPECIAL ROADWAY BUFFER
- TREE PROTECTION FENCE (TEMPORARY)

MATCHLINE D (SEE SHEET 6 OF 7)

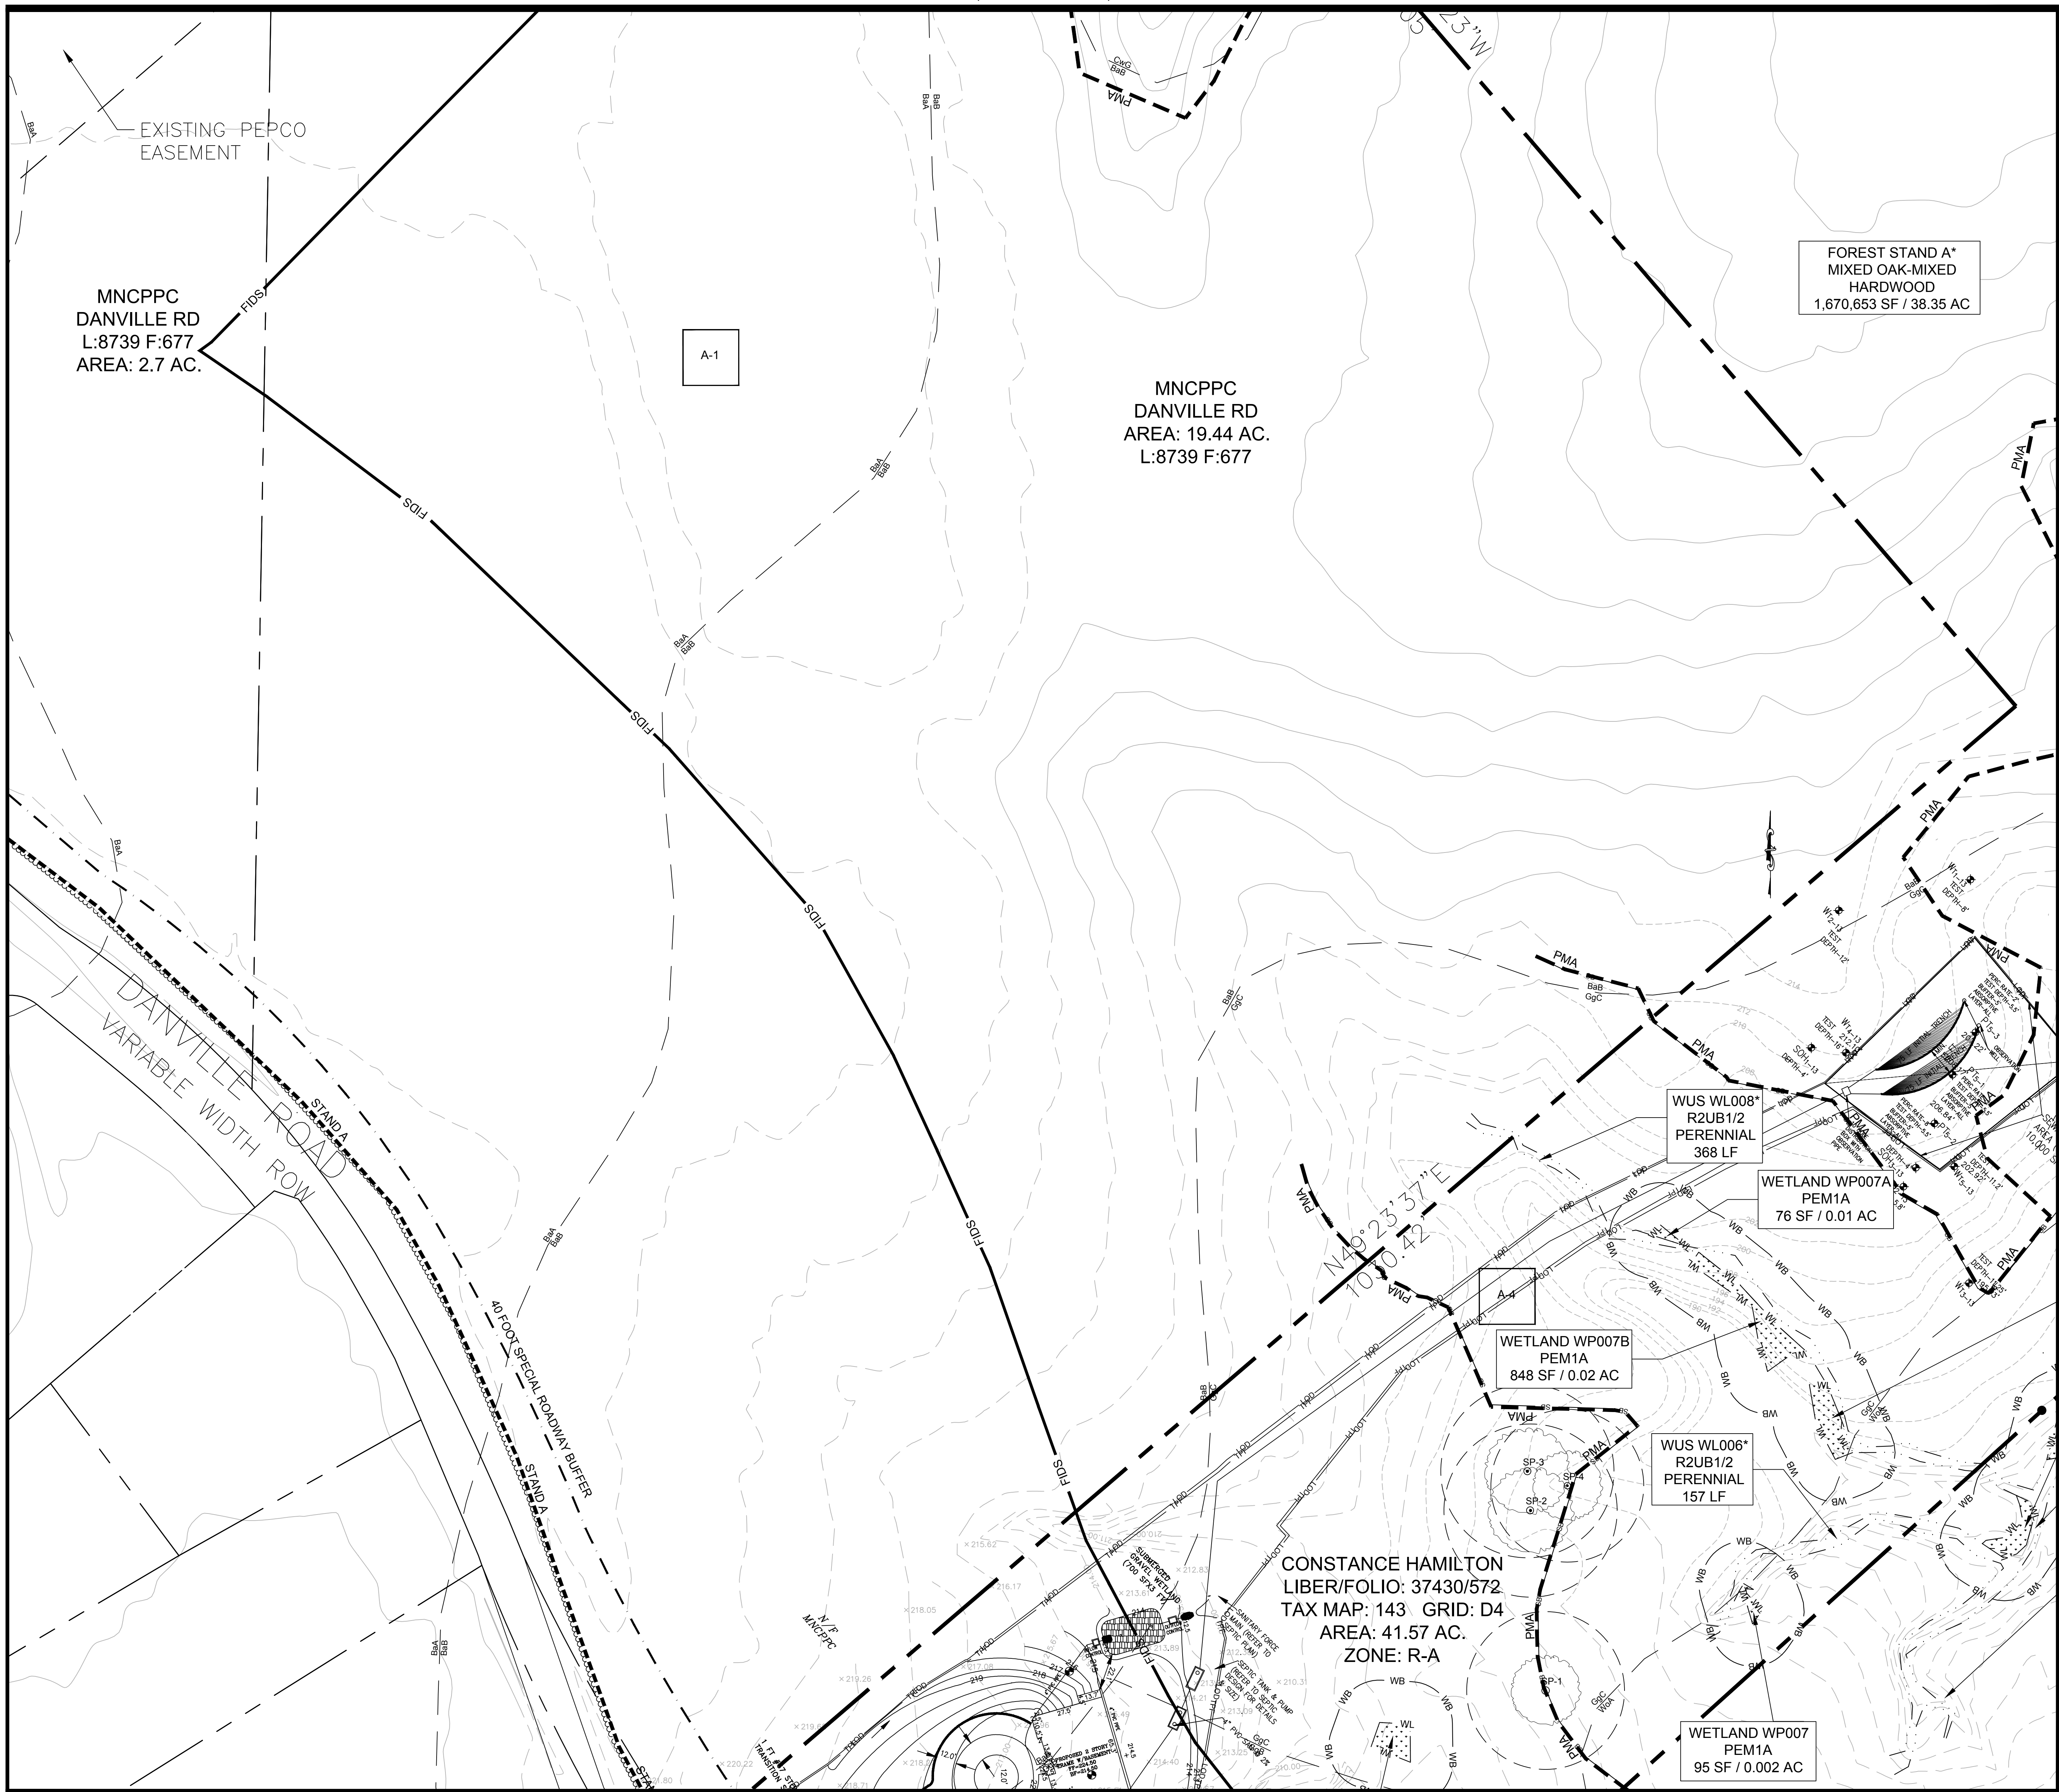


MATCHLINE E (SEE SHEET 7 OF 7)

GRAPHICAL SCALE



WETLAND WP005
PSS1A
391 SF / 0.01 AC

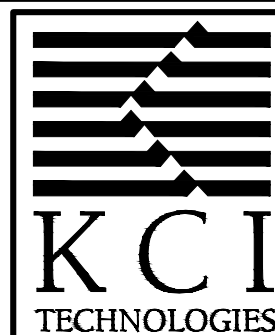

ENGINEERS
PLANNERS
SCIENTISTS
CONSTRUCTION MANAGERS
11850 WEST MARKET PLACE
SUITE A
FULTON, MD 20759
TELEPHONE: (410) 792-8086
FAX: (410) 792-7419

REVISIONS			
NO.	DATE	DESCRIPTION	BY

DATE: SEPT. 2017
SCALE: 1"=40'
DESIGNED BY: AAW
CHECKED BY: JB

CONSTANCE HAMILTON PROPERTY
DANVILLE ROAD
BRANDYWINE, MD 20613
TYPE II TREE CONSERVATION PLAN
PRINCE GEORGE'S COUNTY, MARYLAND

DRAWING NO.
TCP-3
SHEET 5 OF 7
KCI JOB NUMBER
271703390

APPROVED BY			
DATE	REASON FOR REVISION		
01			
02			
03			
04			
05			
06			

QUALIFIED PROFESSIONAL CERTIFICATION:
THIS COMPLIES WITH THE CURRENT REQUIREMENTS OF THE PRINCE GEORGE'S COUNTY CODE AND THE ENVIRONMENTAL TECHNICAL MANUAL.
SIGNED: *Jennifer Bird* DATE: 09/2017
JENNIFER BIRD
936 RIDGEBROOK ROAD
SPARKS, MD 21152
PHONE: 410.316.7959
JENNIFER.BIRD@KCI.COM

MATCHLINE C (SEE SHEET 4 OF 7)



VICINITY MAP
SCALE: 1"=2000'

LEGEND

- PROPERTY LINE
- WOODLAND CONSERVATION EASEMENT
- WOODLAND PRESERVATION AREA
- WOODLAND CONSERVATION EASEMENT
- WOODLAND PRESERVATION SIGN
- SUBJECT PROPERTY/STUDY AREA
- EX. CONTOUR
- EX. EDGE OF ROAD
- EX. CENTER OF ROAD
- EX. BUILDING
- EX. TREELINE
- EX. EASEMENT
- FOUND IRON PIPE
- SOIL BOUNDARY
- REGULATED STREAM
- WETLAND BOUNDARY
- 25' WETLAND BUFFER
- FOREST STAND SAMPLE PLOT
- SPECIMEN TREE/
CRITICAL ROOT ZONE
- FOREST STAND BOUNDARY
- 100' REGULATED STREAM BUFFER
- PRIMARY MANAGEMENT AREA
- FOREST INTERIOR DWELLING SPECIES (300'
HABITAT BUFFER)
- 100 YEAR FLOODPLAIN
- LIMIT OF DISTURBANCE
- SPECIAL ROADWAY BUFFER
- TREE PROTECTION FENCE (TEMPORARY)

Prince Georges County Planning Department, M-NCPPC Environmental Planning Section TYPE II TREE CONSERVATION PLAN APPROVAL			
TCP# 007-2017			
APPROVED BY	DATE	REASON FOR REVISION	
00 Kim S. Finch	10/4/2017		
01			
02			
03			
04			
05			
06			

QUALIFIED PROFESSIONAL CERTIFICATION:

THIS COMPLIES WITH THE CURRENT REQUIREMENTS OF THE PRINCE
GEORGE'S COUNTY CODE AND THE ENVIRONMENTAL TECHNICAL MANUAL.

SIGNED: *Jennifer Bird* DATE: 09/2017

JENNIFER BIRD
936 RIDGEBROOK ROAD
SPARKS, MD 21152
PHONE: 410.316.7959
JENNIFER.BIRD@KCI.COM

CONSTANCE HAMILTON PROPERTY
DANVILLE ROAD
BRANDYWINE, MD 20613

TYPE II TREE CONSERVATION PLAN

DRAWING NO.

TCP-4



SHEET 6 OF 7

KCI JOB NUMBER

271703390

MARYLAND

GRAPHICAL SCALE

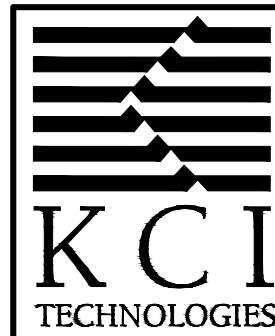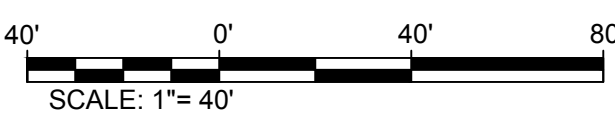

ENGINEERS
PLANNERS
SCIENTISTS
CONSTRUCTION MANAGERS
11850 WEST MARKET PLACE
SUITE A
FULTON, MD 20759
TELEPHONE: (410) 792-8086
FAX: (410) 792-7419

REVISIONS			
NO.	DATE	DESCRIPTION	BY

DATE
SEPT. 2017
SCALE
1"=40'
DESIGNED BY
AAW
CHECKED BY
JB

MATCHLINE D (SEE SHEET 5 OF 7)

CONSTANCE HAMILTON
LIBER/FOLIO: 37430/572
TAX MAP: 143 - GRID: D4
AREA: 41.86 AC.
ZONE: R-A

WOODLAND CONSERVATION
EASEMENT
AREA = 21.79 AC.
LIBER/FOLIO: 37430/572

FOREST STAND A*
MIXED OAK-MIXED
HARDWOOD
1,670,653 SF / 38.35 AC

WUS WL013*
R2UB1/2
PERENNIAL
561 LF

FOREST STAND B*
RED
MAPLE-SWEETGUM-TULIP
POPLAR
136,989 SF / 3.14 AC

PAMA PROPERTIES LLC
4318 DANVILLE RD
AREA: 41.5 AC.
L:31982 F:257


WUS WL009
R2UB1/2
PERENNIAL
684 LF
(OUTSIDE STUDY AREA)

WETLAND WP012
PSS1A
1,306 SF / 0.03 AC
(OUTSIDE STUDY AREA)

MATCHLINE E (SEE SHEET 5 OF 7)





VICINITY MAP
SCALE: 1"=2000'

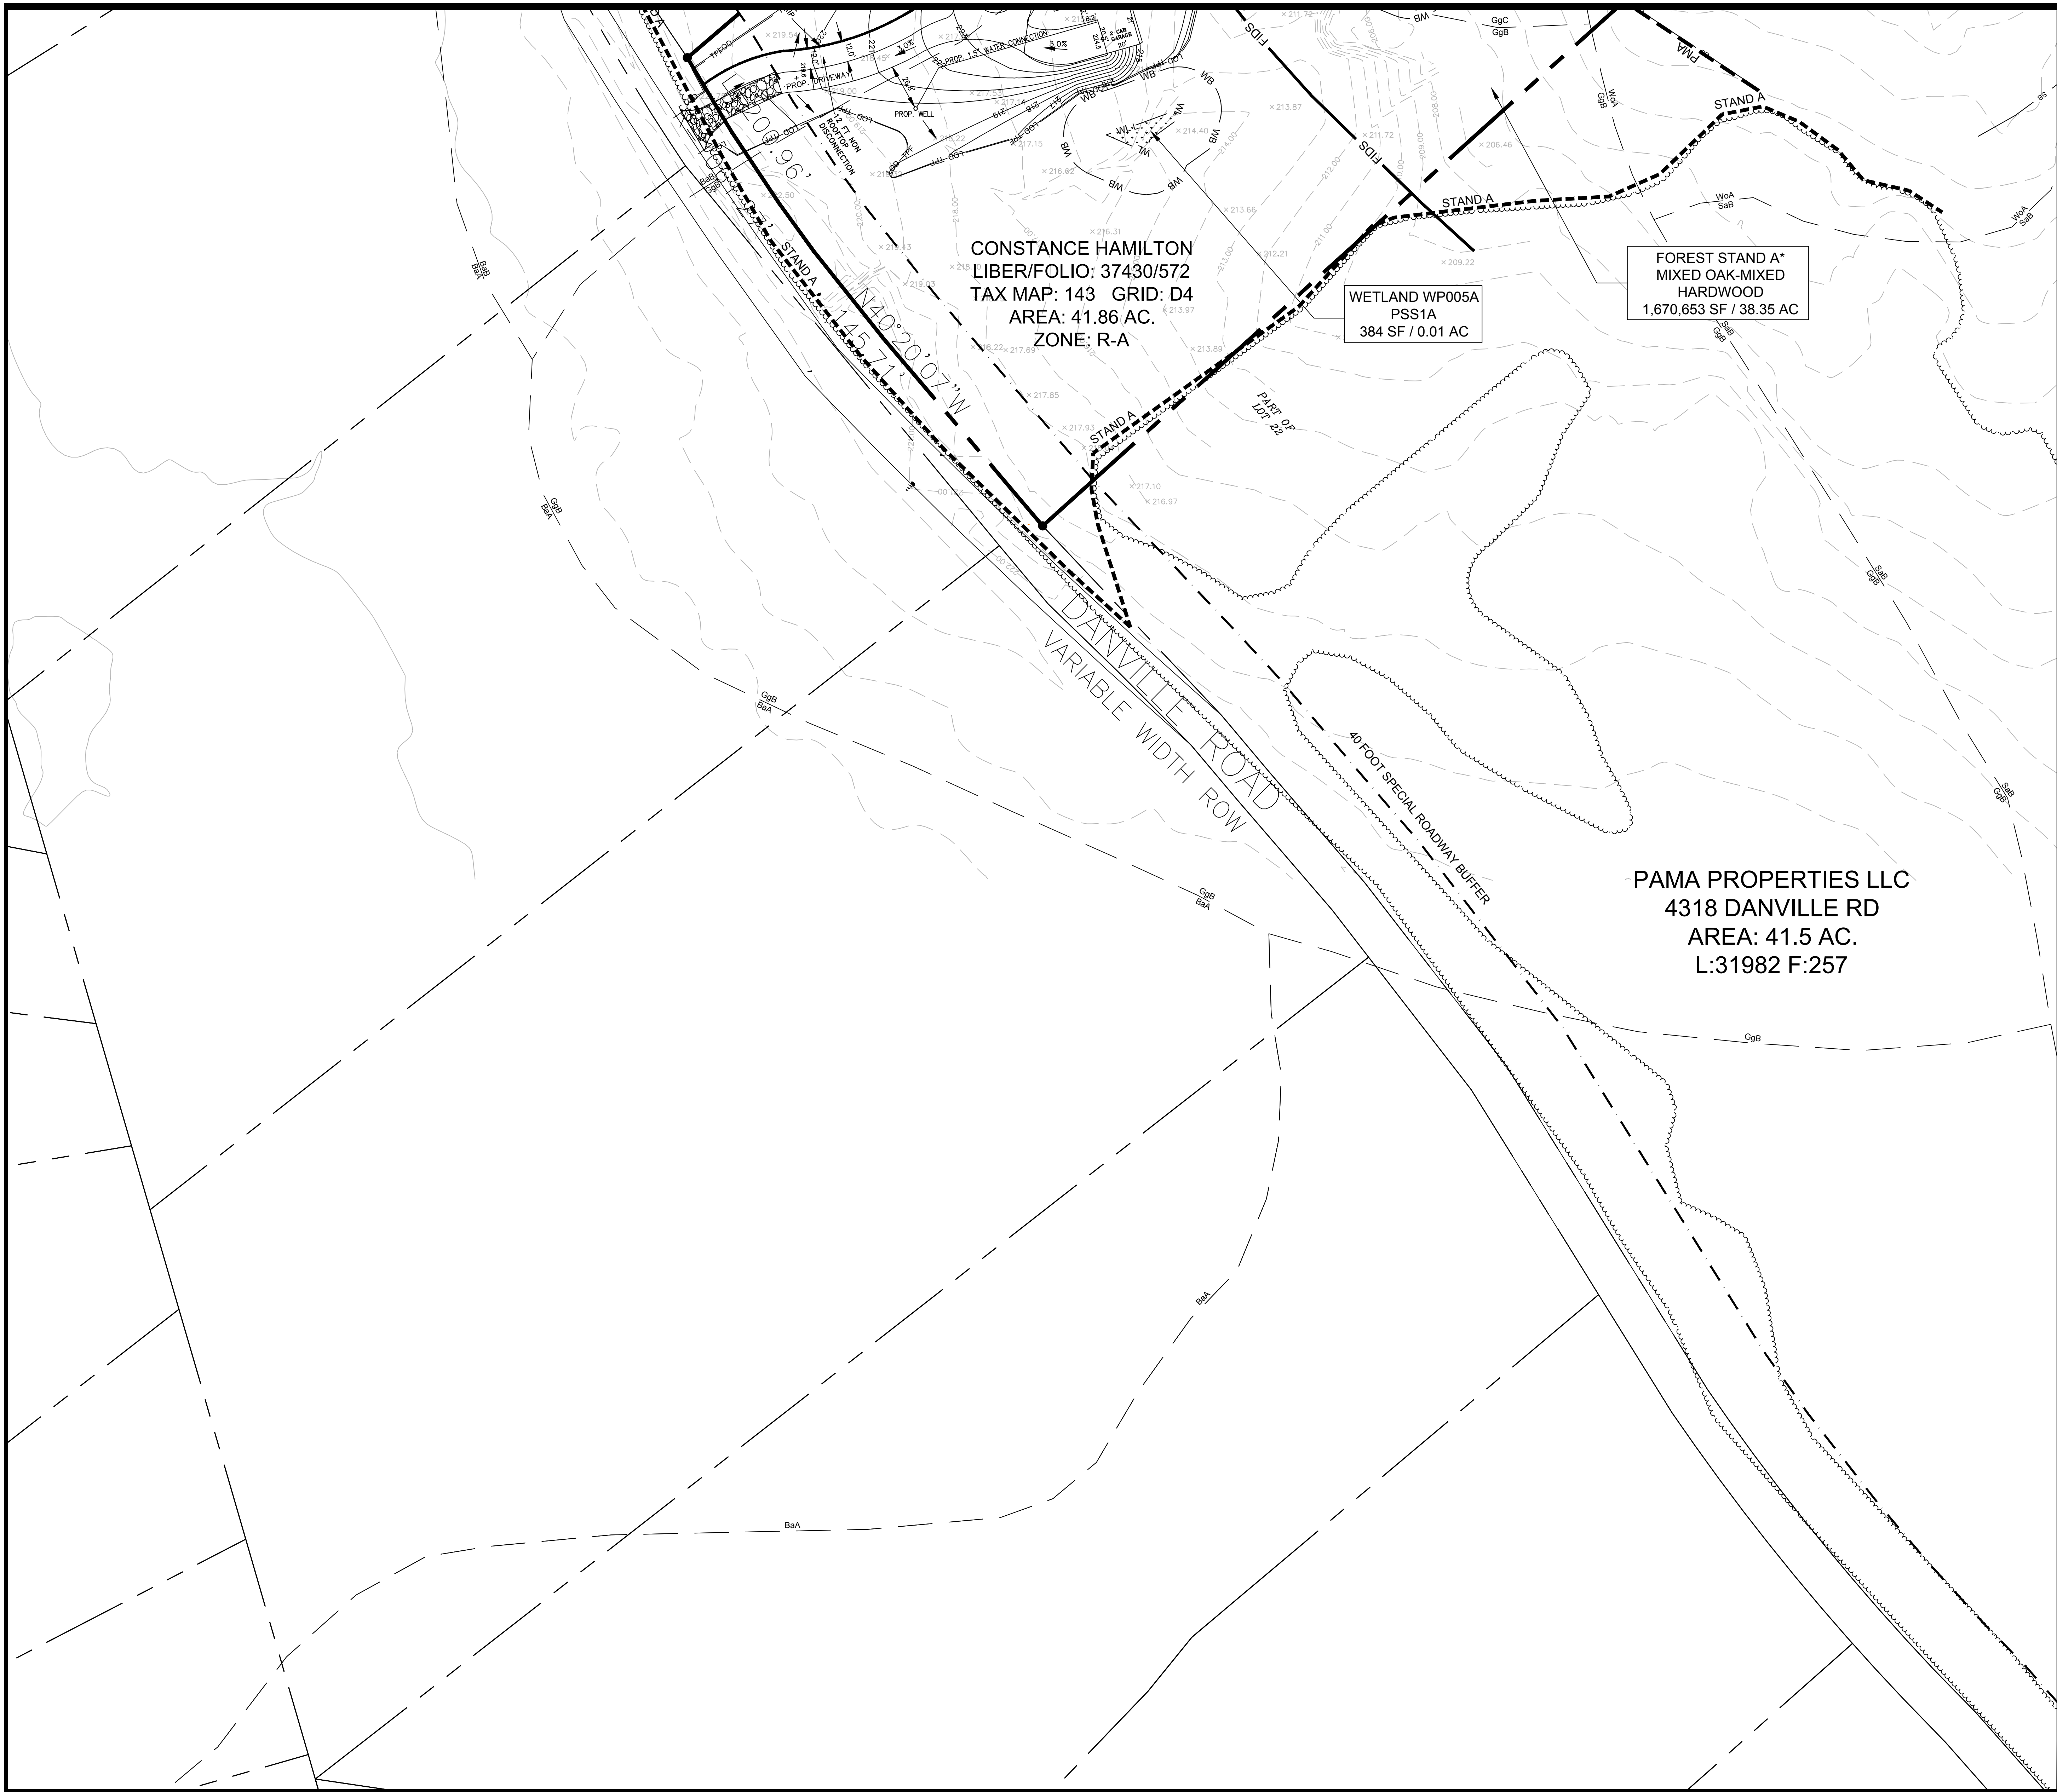

LEGEND

- PROPERTY LINE
- WOODLAND CONSERVATION EASEMENT
- WOODLAND PRESERVATION AREA (WOODLAND CONSERVATION EASEMENT)
- WOODLAND PRESERVATION SIGN
- SUBJECT PROPERTY/STUDY AREA
- EX. CONTOUR
- EX. EDGE OF ROAD
- EX. CENTER OF ROAD
- EX. BUILDING
- EX. TREELINE
- EX. EASEMENT
- FOUND IRON PIPE
- SOIL BOUNDARY
- REGULATED STREAM
- WETLAND BOUNDARY
- WL
- WB
- 25' WETLAND BUFFER
- A-1
- FOREST STAND SAMPLE PLOT
- SPECIMEN TREE/ CRITICAL ROOT ZONE
- FOREST STAND BOUNDARY
- 100' REGULATED STREAM BUFFER
- PRIMARY MANAGEMENT AREA
- FOREST INTERIOR DWELLING SPECIES (300' HABITAT BUFFER)
- 100 YEAR FLOODPLAIN
- LIMIT OF DISTURBANCE
- SPECIAL ROADWAY BUFFER
- TREE PROTECTION FENCE (TEMPORARY)

GRAPHICAL SCALE

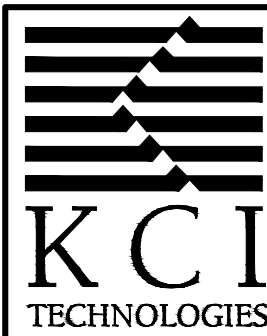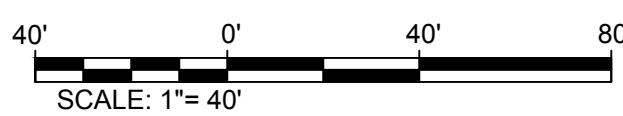

ENGINEERS
PLANNERS
SCIENTISTS
CONSTRUCTION MANAGERS
11850 WEST MARKET PLACE
SUITE A
FULTON, MD 20759
TELEPHONE: (410) 792-8086
FAX: (410) 792-7419

REVISIONS			
NO.	DATE	DESCRIPTION	BY

DATE
SEPT. 2017
SCALE
1"=40'
DESIGNED BY
AAW
CHECKED BY
JB

CONSTANCE HAMILTON PROPERTY
DANVILLE ROAD
BRANDYWINE, MD 20613
TYPE II TREE CONSERVATION PLAN
PRINCE GEORGE'S COUNTY

DRAWING NO.
TCP-5
SHEET 7 OF 7
KCI JOB NUMBER
271703390
MARYLAND

QUALIFIED PROFESSIONAL CERTIFICATION:
THIS COMPLIES WITH THE CURRENT REQUIREMENTS OF THE PRINCE GEORGE'S COUNTY CODE AND THE ENVIRONMENTAL TECHNICAL MANUAL.
SIGNED: *Jennifer Bird* DATE: 09/2017
JENNIFER BIRD
936 RIDGEBROOK ROAD
SPARKS, MD 21152
PHONE: 410.316.7959
JENNIFER.BIRD@KCI.COM

Prince Georges County Planning Department, M-NCPPC Environmental Planning Section TYPE II TREE CONSERVATION PLAN APPROVAL			
TCP-007-2017			
APPROVED BY	DATE	REASON FOR REVISION	
00 <i>Kim A. Finch</i>	10/4/2017		
01			
02			
03			
04			
05			
06			