


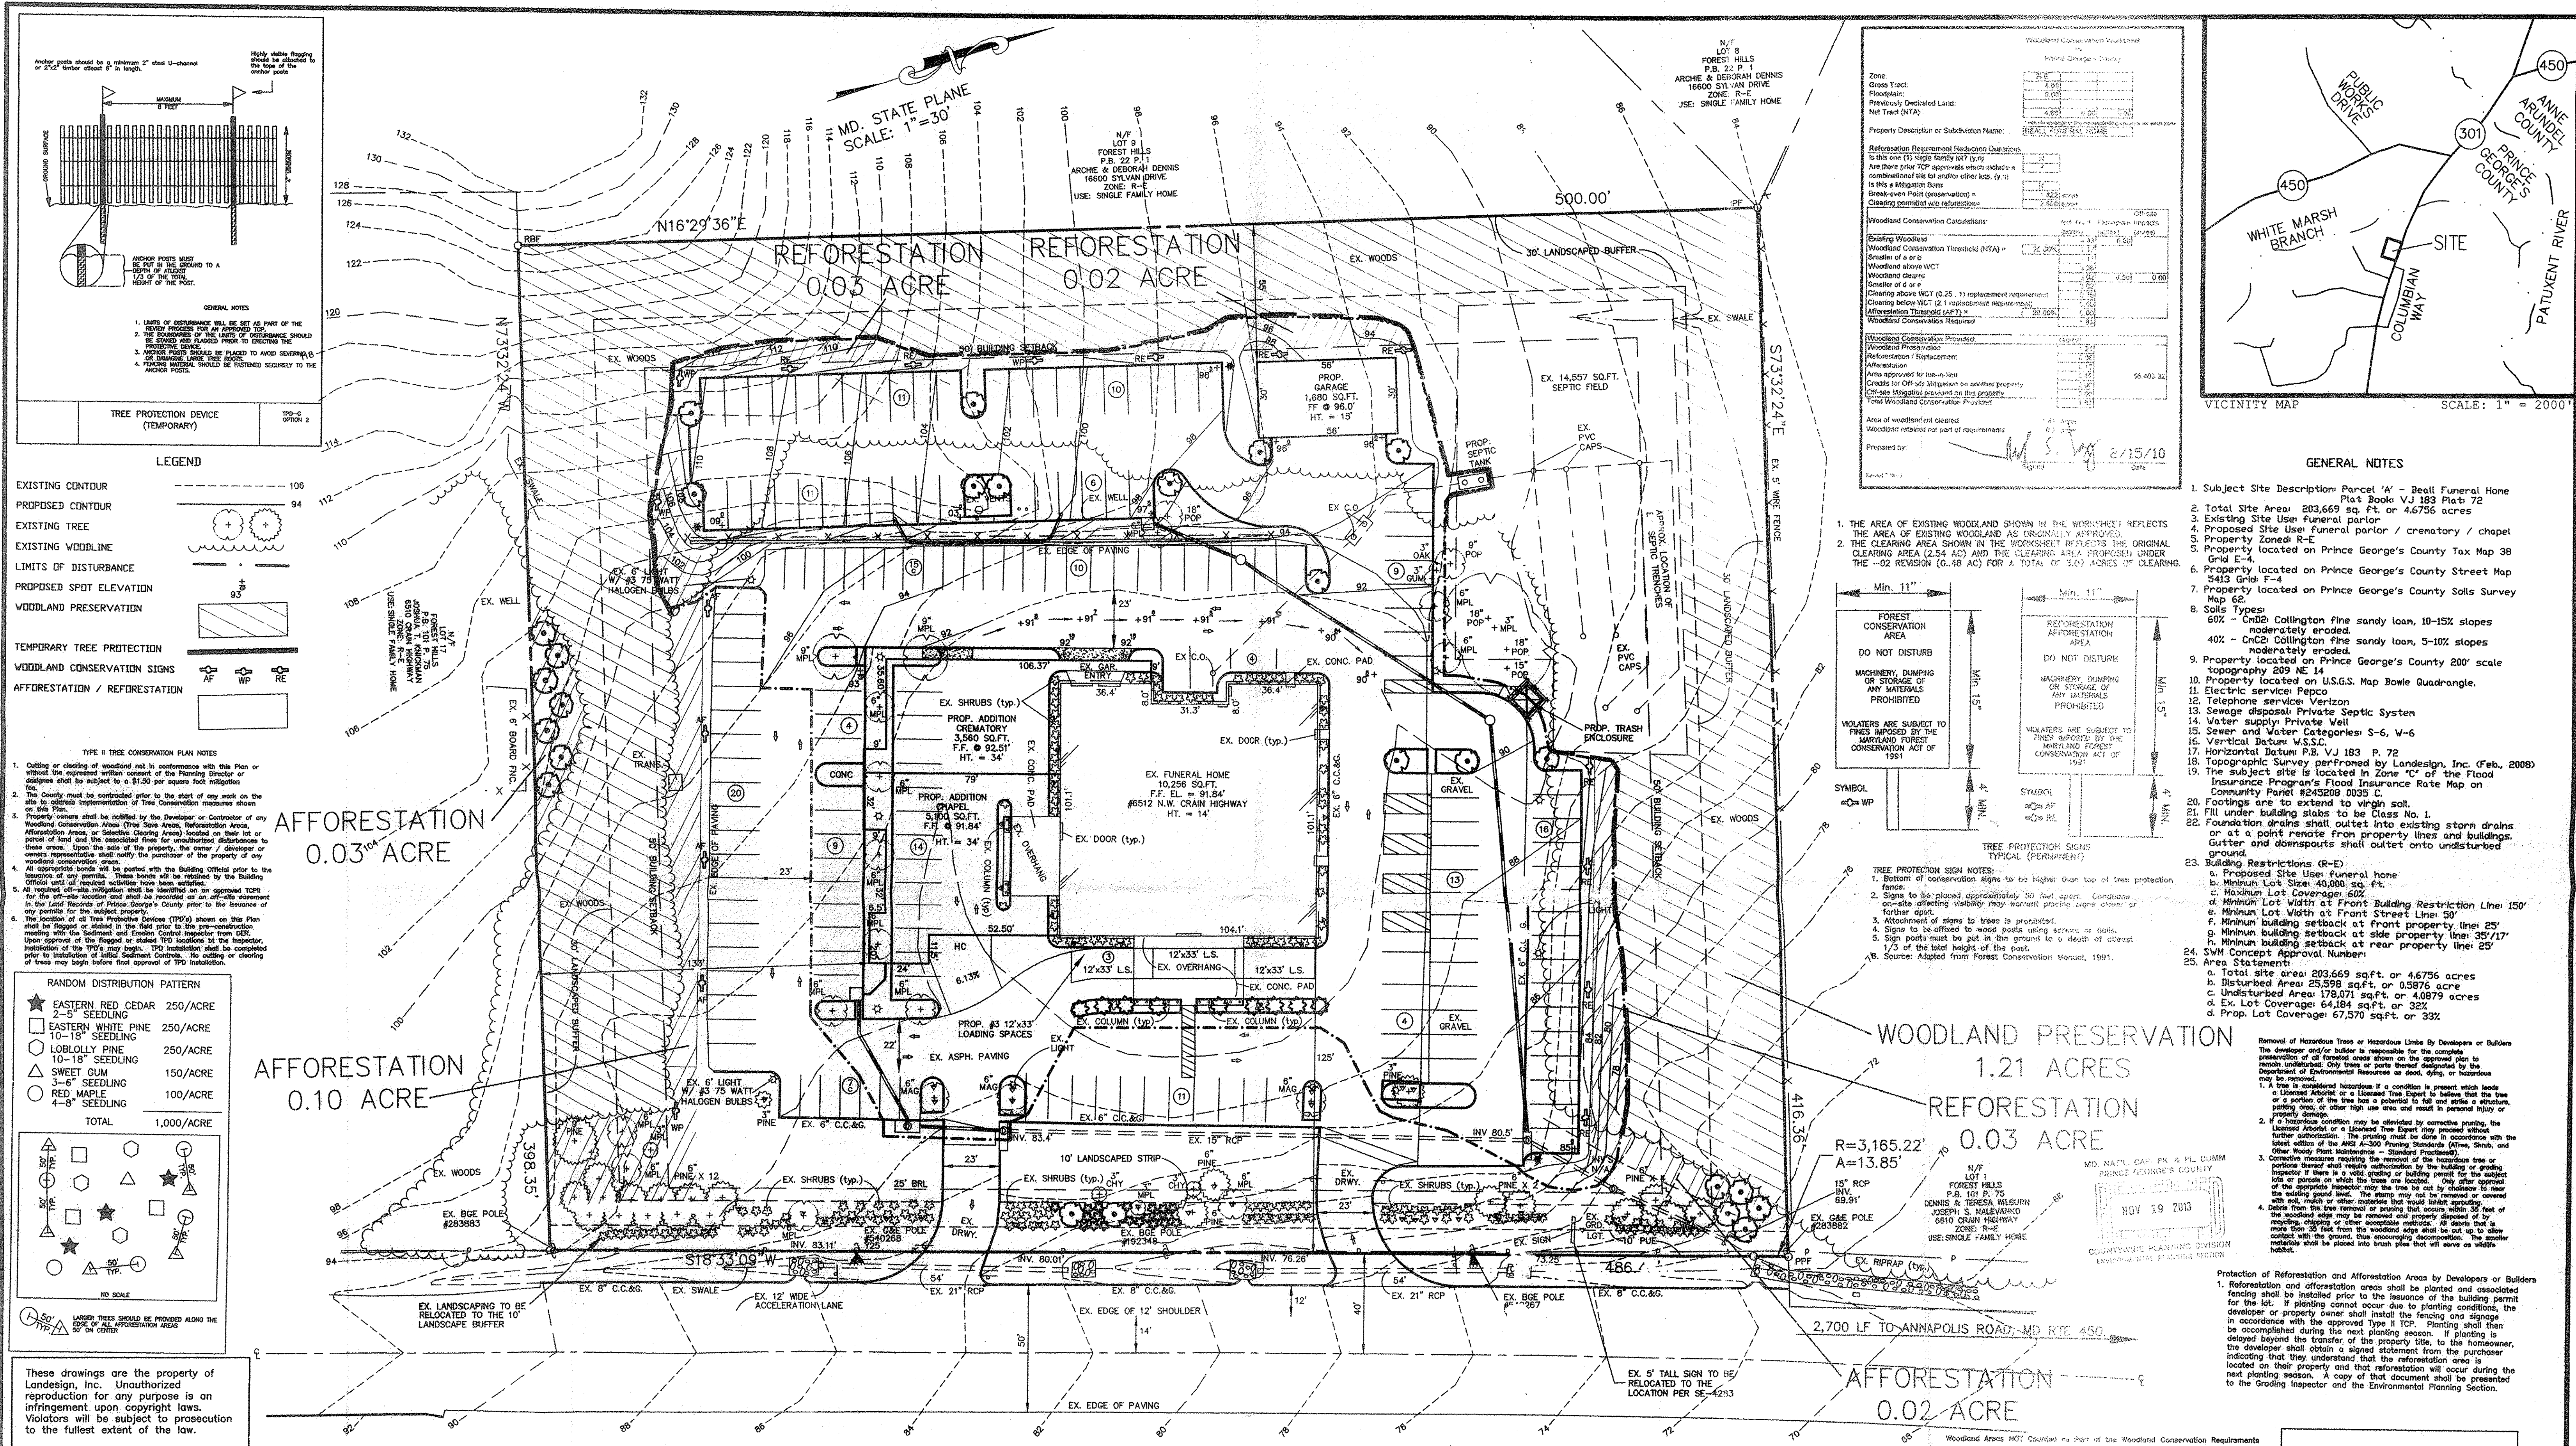

DATE: 02/15/10

REVISIONS:

DATE	REVISIONS
02/15/10	Revise parking layout

TYPE II TREE CONSERVATION PLAN

CERTIFIED BY:

M. S. Nagy

02/15/10

DATE

MICHAEL S. NAGY

REG. MD. LAND ARCH. #520

It is the applicant's responsibility to obtain any state permits required, for any construction activities covered by this plan which require a State regulated permit. Any changes to plans, for this development, shall be required by the State or initiated by the applicant to meet State requirements, must be approved by PGSCD.

The location of all utilities shown herein is from field investigation and available records and cannot be guaranteed. Contractor should dig test pits by hand at all utility crossings to verify exact locations.

OWNER/DEVELOPER

Zizos Properties L.L.C.

6512 NW Crain Highway

Bowie, Maryland 20715

301-805-5544

Attn: Tom Zizos

TYPE II TREE CONSERVATION PLAN

PARCEL 'A'

BEALL FUNERAL HOME

6512 N.W. CRAIN HIGHWAY

Plat Book: VJ 183 at Plat 72

Queen Anne (7th) Election District

Prince George's County, Maryland

DATE: JAN., 2009

SCALE: 1"=30'

DESIGN BY: J.C.

DRAWN BY: D.H.

CHECKED BY: M.N.

SHEET NO: 1 of 1

COMPUTER: 'C'

FIELD BOOK: 135

JOB NO.: 07-017