

TYPE II TREE CONSERVATION PLAN FOR LOTS, PARCELS, AND ROUGH GRADING



WOODLAND CLEARED (C-NTA)		50
LABEL	SECTION	AREA
50	5	0.74
52	5	0.70
TOTAL		1.44

LABEL	SECTION	AREA
53	5	0.13
54	5	0.02
55	5	0.07
56	5	0.05
59	5	0.78
TOTAL		1.05

LABEL	SECTION	AREA
51	5	0.01
57	5	0.04
58	5	0.18
TOTAL		0.23

LABEL	SECTION	AREA
A	5	1.03
B	5	0.19
C	5	0.72
D	5	0.06
E	5	0.31
F	5	0.51
TOTAL		2.82

LABEL	SECTION	AREA
a	5	0.09
b	5	0.88
c	5	0.40
d	5	0.91
e	5	0.13
f	5	0.17
TOTAL		2.58

LABEL	SECTION	AREA
A*	5	0.33
B*	5	0.03
TOTAL		0.36

Section	Gross Tract Area	100-Yr Floodplain (FP)	Net Tract Area (NTA)	Ex. Woodland (NTA)	Ex. Woodland (FP)	Woodland Cleared Net Tract (C-NTA)	Woodland Cleared Floodplain (C-FP)	Woodland Cleared Off-Site (C-OS)	Woodland Cleared PMA (C-PMA)	Woodland Preserv. Area (WPA)	Woodland ReForest. Area (WRA)	Woodland Retained/Not Cleared (2R)	Woodland Retained/Assumed Cleared (WRAC)
5	66.37	12.83	53.54	4.87	3.83	1.44	1.06	0.18	0.05	2.82	18.15*	2.5R	0.36

WOODLAND REAFFORESTATION (WRA) (1)			
LABEL	SECTION	AREA	BONDING AMOUNT PERMIT NUMBER
1*	5	0.13	
2*	5	1.88	
3*	5	3.73	
4*	5	1.93	
5*	5	0.15	
6*	5	0.98	
7*	5	0.19	
8*	5	1.25	
9	5	0.75	
10	5	2.28	
11	5	0.09	
12	5	1.39	
13	5	0.66	
14	5	1.60	
15	5	0.14	
16	5	0.65	
17	5	0.18	
TOTAL		18.18	

WE SHF PROTECT OUTLET LLC HEREBY ACKNOWLEDGE THAT WE ARE AWARE OF THIS TYPE, TREE CONSERVATION PLAN (TCP) AND THAT WE UNDERSTAND THE REQUIREMENTS AS SET FORTH IN THIS TCP.

BASIM KATAMS, DEVELOPMENT MANAGER 1/13/2017
OWNER OR OWNER'S REPRESENTATIVE ORDER KEY DATE






1. TYPE II TREE CONSERVATION PLAN COVER SHEET
2. TYPE II TREE CONSERVATION PLAN DETAILS, NOTES, & COMPUTATIONS
- 3.-11. TYPE II TREE CONSERVATION PLAN SHEET
- 12.-14. TYPE II TREE CONSERVATION PLAN DETAILS, NOTES, & COMPUTATIONS

1. WOODLAND CLEARED WITHIN THE PATUXENT RIVER PRIMARY MANAGEMENT AREA. PRESERVATION AREA SHALL BE MITIGATED ON-SITE AT A RATE OF 1:1.
2. THE RIGHT-OF-WAY LINES FOR THE INFRASTRUCTURE ONLY SDP & TPOI IS THE ROAD RATIO OF WAY. ALL WOODLAND CLEARING WITHIN THE TPOI-OF-WAY IS COUNTED AS CLEARING FOR INFRASTRUCTURE TPOI-OF-WAY. WOODLAND CLEARING OUTSIDE THE RIGHT OF WAY IS COUNTED IN ADJACENT PHASES. THIS IS REFLECTED ON THE PHASED WORKSHEET SHEET 1. ALL REQUIRED MITIGATION FOR CLEARING ASSOCIATED WITH TPOI-OF-WAY, REGARDLESS OF WHAT PHASE THE CLEARING MAY OCCUR IN, IS PROVIDED WITHIN THE INFRASTRUCTURE COLUMN OF THE WORKSHEET.
3. SOURCE: BUREAU OF LAND MANAGEMENT NRI-006-05/02 PREPARED BY LOEDERMANN SOLTZES ASSOCIATES, INC. AS REVISED 07/25/12 AND NRI-04-06/01 PREPARED BY DEWEBBY AS REVISED 12/16/08.
- 3.1. TOPOGRAPHY: VCM (AERIAL PHOTOGRAPHY)
- 3.2. WETLANDS: MARMATH ASSOCIATES, INC. STUDY DATED 11/01/04. FLOOD PLAN: REGER 2004
- 3.4. RTE PRESENCE: NONE PER MD DNR LETTER DATED 11/10/04.
- 3.5. SPECIMEN TREES: FIELD OBSERVATION, LSA, INC.
- 3.6. BOUNDARY: ALTA PREPARED BY DEWEBBY DATED JUNE 2011.
4. SOURCE OF NOISE: CONSTRUCTION OF THE NEW NAVAL AIR FACILITY WASHINGTON JOINT LAND USE AND ENVIRONMENTAL STUDY (AIR INSTALLATION COMPLIANCE USE ZONE STUDY DATED DECEMBER 2009)
5. MARLBORO CLAY IS KNOWN TO EXIST ON SITE BUT NOT WITHIN THE AREA COVERED UNDER THIS PLAN.
6. WESTPHALIA ROAD IS A DESIGNATED HISTORIC ROAD.

1. THIS PLAN IS SUBMITTED TO FULFILL THE WOODLAND CONSERVATION REQUIREMENTS FOR SDP-100301 AND SDP-1302-01.
2. CUTTING OR CLEARING OF WOODLAND NOT IN CONFORMANCE WITH THIS PLAN OR WITHOUT THE WRITTEN CONSENT OF THE PLANNING DIRECTOR OR DESIGNEE SHALL BE SUBJECT TO A \$9.00 PER SQUARE FOOT MITIGATION FEE.
3. A PRE-CONSTRUCTION MEETING IS REQUIRED PRIOR TO THE ISSUANCE OF GRADING PERMITS. THE PERSONS RESPONSIBLE FOR PERMITTING, INSPECTING AND ENFORCEMENT (DPE) SHALL BE CONTACTED PRIOR TO THE START OF ANY WORK ON THE SITE TO CONDUCT A PRE-CONSTRUCTION MEETING WHERE IMPLEMENTATION OF WOODLAND CONSERVATION MEASURES SHOWN ON THIS PLAN SHALL BE DISCUSSED IN DETAIL.
4. THE DEVELOPER OF OR BUILDER OF THE LOTS OR PARCELS SHOWN ON THIS PLAN SHALL NOTIFY FUTURE BUYERS OF ANY WOODLAND CONSERVATION AREAS THROUGH THE PROVISION OF A COPY OF THIS PLAN AND A SUMMARY OF CONSERVATION MEASURES. FUTURE PROPERTY OWNERS ARE ALSO SUBJECT TO THIS REQUIREMENT.
5. THE OWNERS OF THE PROPERTY SUBJECT TO THIS TREE CONSERVATION PLAN ARE SOLELY RESPONSIBLE FOR CONFORMANCE TO THE REQUIREMENTS CONTAINED HEREIN.
6. THE PROPERTY IS WITHIN THE DEVELOPING TIER AND IS ZONED R-M AND L-A-C.
7. THE PROPERTY IS ADJACENT TO MELWOOD ROAD AND WESTPHALIA ROAD WHICH ARE DESIGNATED HISTORIC ROADWAYS.
8. THE SITE IS NOT ADJACENT TO A ROADWAY CLASSIFIED AS ARTERIAL OR GREATER.
9. THIS PLAN IS GRANDFATHERED UNDER CB-27-2010, SECTION 25-117(G).
10. WOODLANDS PRESERVED, PLANTED OR REGENERATED IN FULFILLMENT OF WOODLAND CONSERVATION REQUIREMENTS ON-SITE HAVE BEEN PLACED IN A WOODLAND AND WILDLIFE HABITAT CONSERVATION EASEMENT RECORDED IN THE PRINCE GEORGE'S COUNTY LAND RECORDS. A LIBER 14401 WOULD BE REQUIRED IF THIS EASEMENT TYPE MAY REQUIRE A REVISION TO THE RECORDED EASEMENT.

"ADDITIONAL NOTES" AS REQUIRED INCLUDED ON SHEET 2.

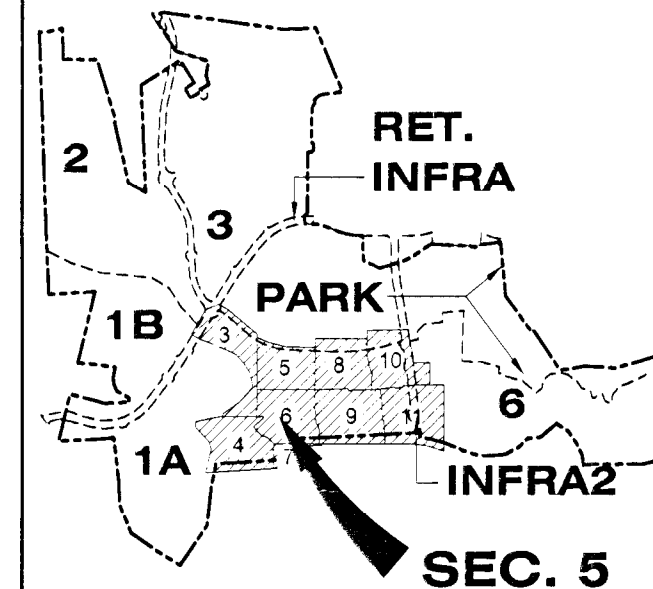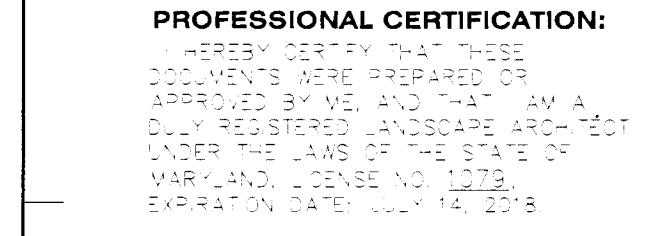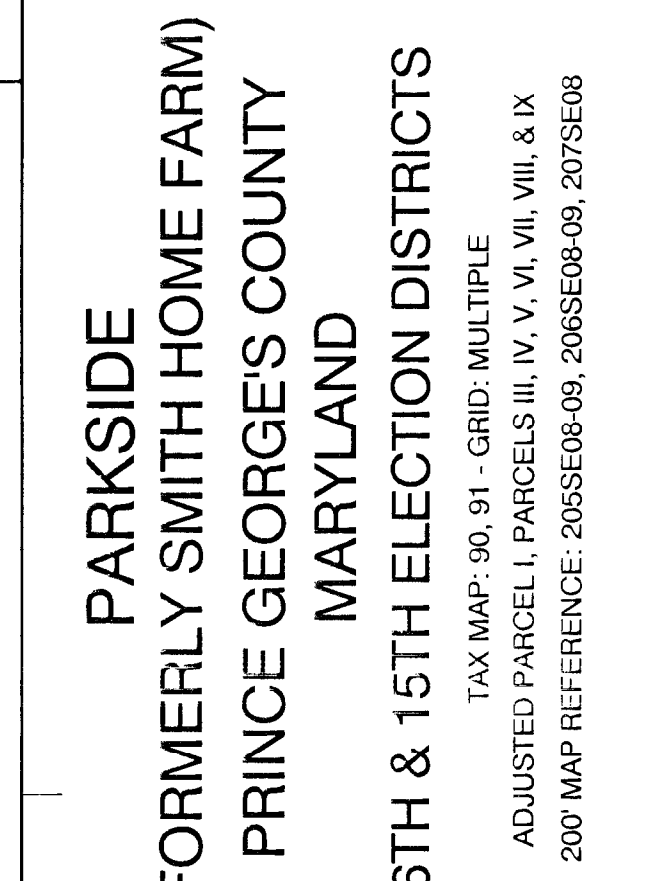

SCALE

AS-SHOWN

[illegible]

No.	DATE	BY	Description
-----	------	----	-------------

REVISIONS

DRAWN BY JCT

APPROVED BY _____ TA _____

CHECKED BY RAL

MAY 2016


TYPE II TREE
CONSERVATION
PLAN
SECTION 5
COVER SHEET

DEWBERRY JOB NO. 50038403

1

SHEET NO. 1 OF 14

SHEET NO. 1 OF 14

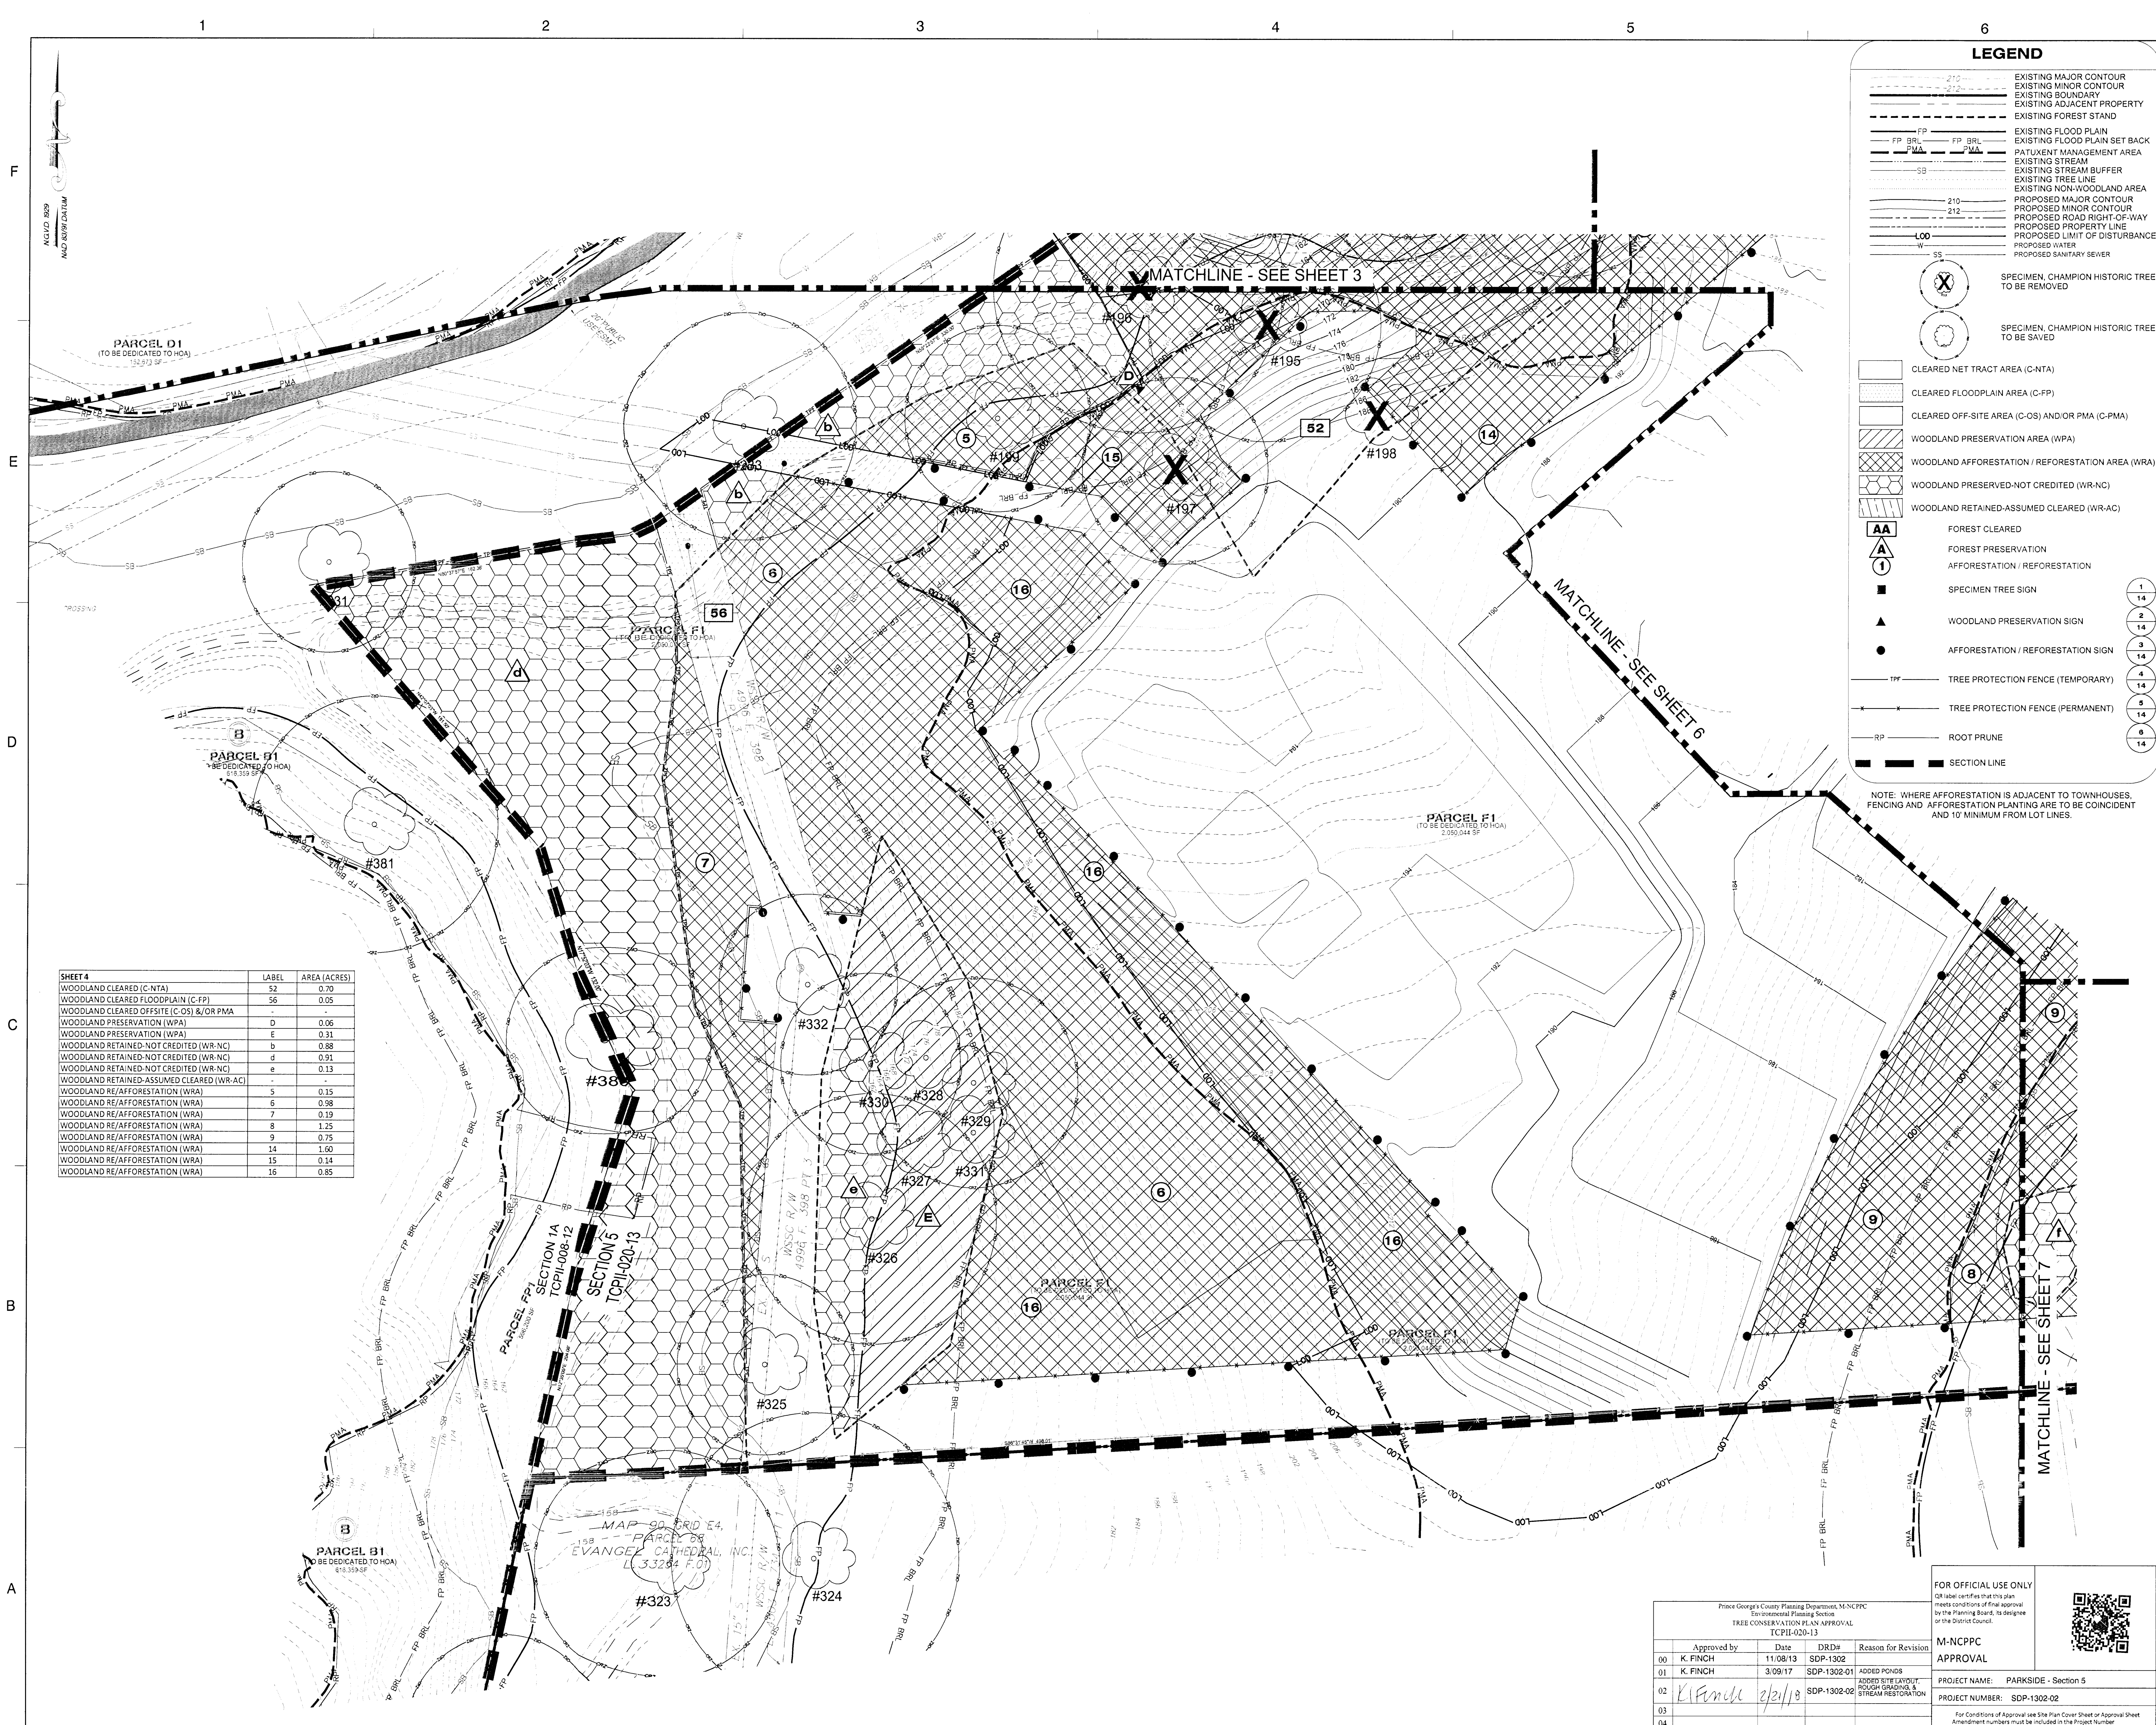




FOR OFFICIAL USE ONLY QR label certifies that this plan meets conditions of final approval by the Planning Board, its designee or the District Council. M-NCPPC APPROVAL		
PROJECT NAME: PARKSIDE - Section 5		
PROJECT NUMBER: SDP-1302-02		
For Conditions of Approval see Site Plan Cover Sheet or Approval Sheet Amendment numbers must be included in the Project Number		



NOTE: WHERE AFFORESTATION IS ADJACENT TO TOWNHOUSES,
FENCING AND AFFORESTATION PLANTING ARE TO BE COINCIDENT
AND 10' MINIMUM FROM LOT LINES.

PARKSIDE
FORMERLY SMITH HOME FARM)
PRINCE GEORGE'S COUNTY
MARYLAND
6TH & 15TH ELECTION DISTRICTS

TAX MAP: 90-91-GRD: MULTIPLE
ADJUSTED PARCEL I, PARCELS III, IV, V, VI, VII, VIII, & IX
2007 MAP REFERENCE: 26GSE08-09, 26GSE08-09, 20YSE08

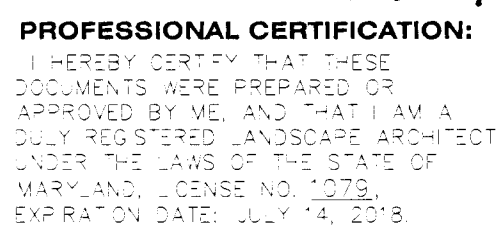

0' 30' 60'

SCALE: 1"=30'


DRAWN BY JCT
APPROVED BY TA
CHECKED BY RAL
MAY 2016

DEWBERRY JOB NO. 50038403

7

SHEET NO. 7 OF 14

FOR OFFICIAL USE ONLY QR label identifies that this plan meets conditions of final approval by the Planning Board, its designee or the District Council. M-NCPPC APPROVAL	
PROJECT NAME: PARKSIDE - Section 5	PROJECT NUMBER: SDP-1302-02
For Conditions of Approval see Site Plan Cover Sheet or Approval Sheet Approval numbers must be included in the Project Number	

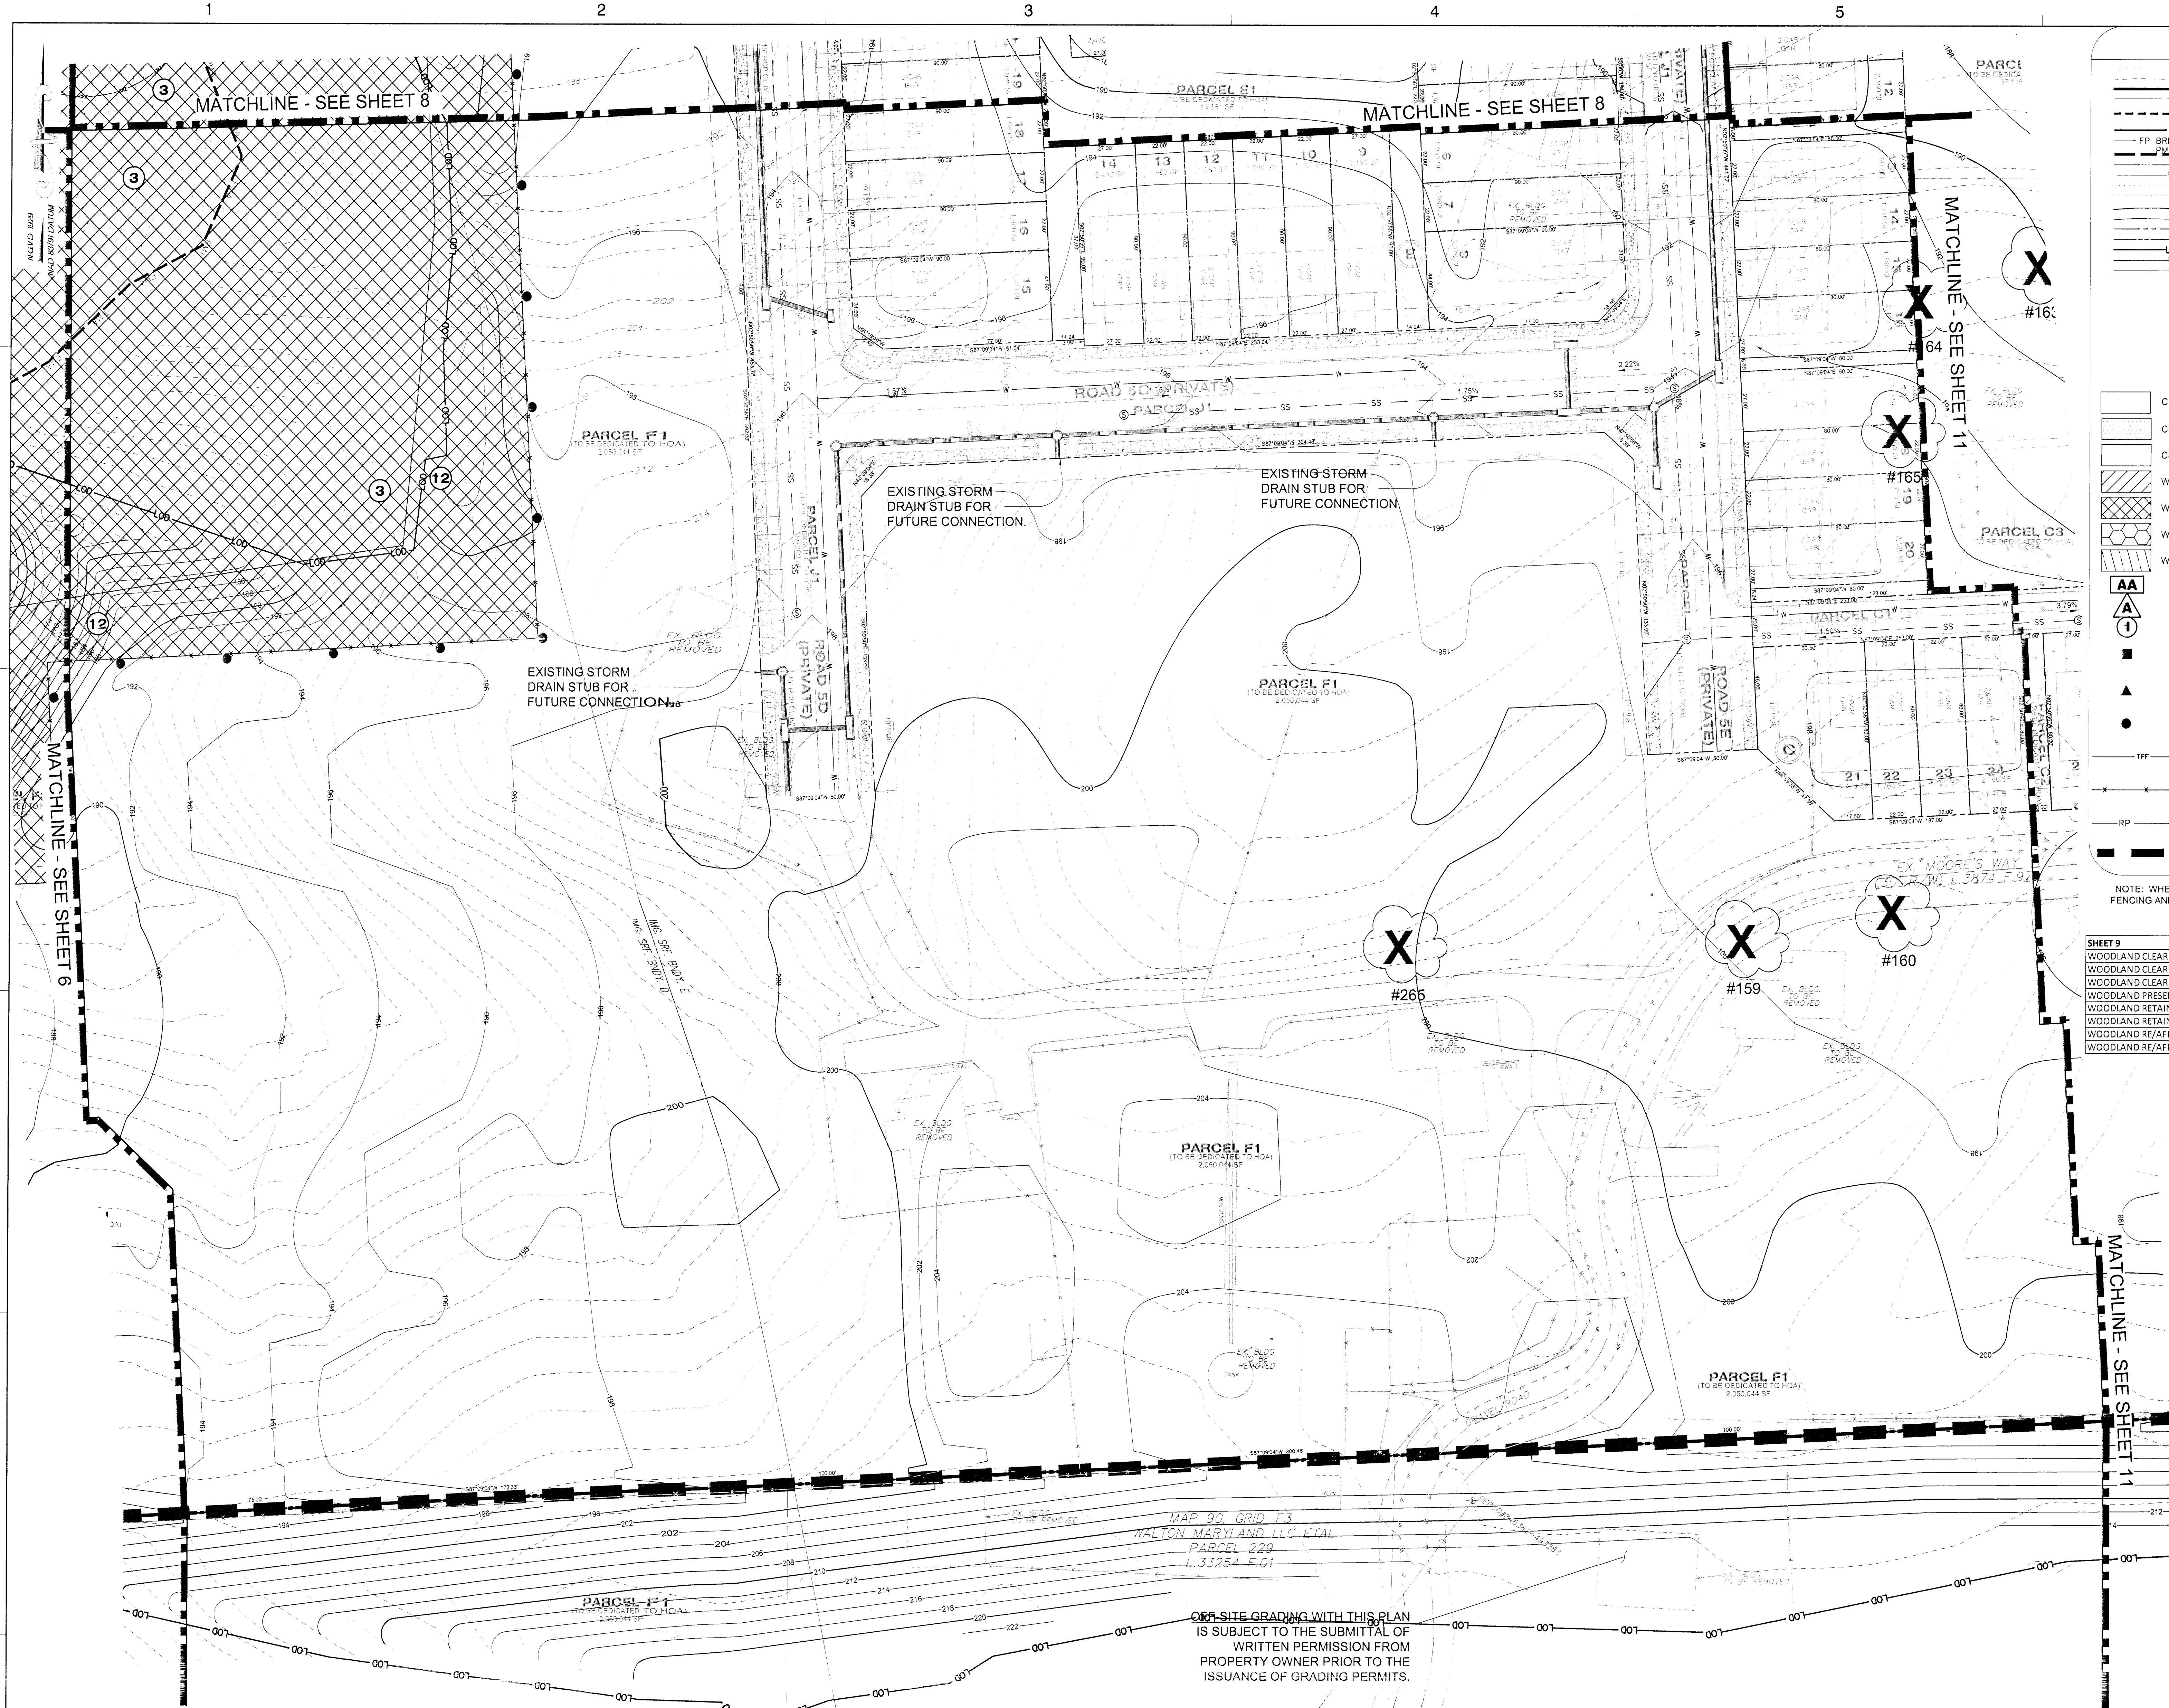

LEGEND

- EXISTING MAJOR CONTOUR
- EXISTING MINOR CONTOUR
- EXISTING BOUNDARY
- EXISTING ADJACENT PROPERTY
- EXISTING FOREST STAND
- EXISTING FLOOD PLAIN
- EXISTING FLOOD PLAIN SET BACK
- PATUXENT MANAGEMENT AREA
- EXISTING STREAM
- EXISTING STREAM BUFFER
- EXISTING TREE LINE
- EXISTING NON-WOODLAND AREA
- PROPOSED MAJOR CONTOUR
- PROPOSED MINOR CONTOUR
- PROPOSED ROAD RIGHT-OF-WAY
- PROPOSED PROPERTY LINE
- PROPOSED LIMIT OF DISTURBANCE
- PROPOSED WATER
- PROPOSED SANITARY SEWER
- SPECIMEN, CHAMPION HISTORIC TREE TO BE REMOVED
- SPECIMEN, CHAMPION HISTORIC TREE TO BE SAVED
- CLEARED NET TRACT AREA (C-NTA)
- CLEARED FLOODPLAIN AREA (C-FP)
- CLEARED OFF-SITE AREA (C-OS) AND/OR PMA (C-PMA)
- WOODLAND PRESERVATION AREA (WPA)
- WOODLAND AFFORESTATION / REFORESTATION AREA (WRA)
- WOODLAND PRESERVED-NOT CREDITED (WR-NC)
- WOODLAND RETAINED-ASSUMED CLEARED (WR-AC)
- FOREST CLEARED
- FOREST PRESERVATION
- AFFORESTATION / REFORESTATION
- SPECIMEN TREE SIGN
- WOODLAND PRESERVATION SIGN
- AFFORESTATION / REFORESTATION SIGN
- TREE PROTECTION FENCE (TEMPORARY)
- TREE PROTECTION FENCE (PERMANENT)
- ROOT PRUNE
- SECTION LINE

NOTE: WHERE AFFORESTATION IS ADJACENT TO TOWNHOUSES, FENCING AND AFFORESTATION PLANTING ARE TO BE COINCIDENT AND 10' MINIMUM FROM LOT LINES.

SHEET 9	LABEL	AREA (ACRES)
WOODLAND CLEARED (C-NTA)	-	-
WOODLAND CLEARED FLOODPLAIN (C-FP)	-	-
WOODLAND CLEARED OFFSITE (C-OS) &/OR PMA	-	-
WOODLAND PRESERVATION (WPA)	-	-
WOODLAND RETAINED-NOT CREDITED (WR-NC)	-	-
WOODLAND RETAINED-ASSUMED CLEARED (WR-AC)	-	-
WOODLAND RE/AFFORESTATION (WRA)	3	3.73
WOODLAND RE/AFFORESTATION (WRA)	12	1.39

Dewberry

Dewberry Consultants LLC 1000 DEREKWOOD LANE SUITE 204 LARKSPUR, MD 20708 301.731.5581 301.731.0188 FAX www.dewberry.com

DEVLOPER/APPLICANT SHF PROJECT OWNER, LLC 1999 AVENUE OF THE STARS, SUITE 2850 LOS ANGELES, CA 90067

ATTORNEY/CONTACT: ROBERT ANTONETTI, JR. PH: 301-925-1800

ADDITIONAL CONTACT: BASIM KATTAN PH: 202-342-1933

PARKSIDE (FORMERLY SMITH HOME FARM) PRINCE GEORGE'S COUNTY MARYLAND 6TH & 15TH ELECTION DISTRICTS

TAX MAP: 90, 91 - GRID: MULTIPLE ADJUSTED PARCEL L, PARCELS II, IV, VI, VII, VIII, & IX 200' MAP REFERENCE: 205506-09, 205506-08, 207508

SEAL

PROFESSIONAL CERTIFICATION:

1-2-2017

KEY PLAN

THIS TCPI PLAN SHEET CORRESPONDS TO SHEET 10 OF THE SDP.

SCALE

0' 30' 60'

SCALE: 1"=30'

No. DATE BY Description

REVISIONS

DRAWN BY JCT

APPROVED BY TA

CHECKED BY RAL

MAY 2018

TYPE II TREE CONSERVATION PLAN SECTION 5


DEWBERRY JOB NO. 50038403

9


SHEET NO. 9 OF 14

Price George's County Planning Department, M-NCPPC Environmental Planning Section TREE CONSERVATION PLAN APPROVAL ICPII-020-13					FOR OFFICIAL USE ONLY	
00	Approved by	Date	DRD#	Reason for Revision	M-NCPPC APPROVAL	
01	K. FINCH	11/08/13	SDP-1302		PROJECT NAME: PARKSIDE - Section 5	
02	K. FINCH	3/09/17	SDP-1302-01	ADDED PONDS	PROJECT NUMBER: SDP-1302-02	
03				ADDED SITE LAYOUT, ROUGH GRADING, & STREAM RESTORATION		
04						

For Conditions of Approval see Site Plan Cover Sheet or Approval Sheet Amendment numbers must be included in the Project Number

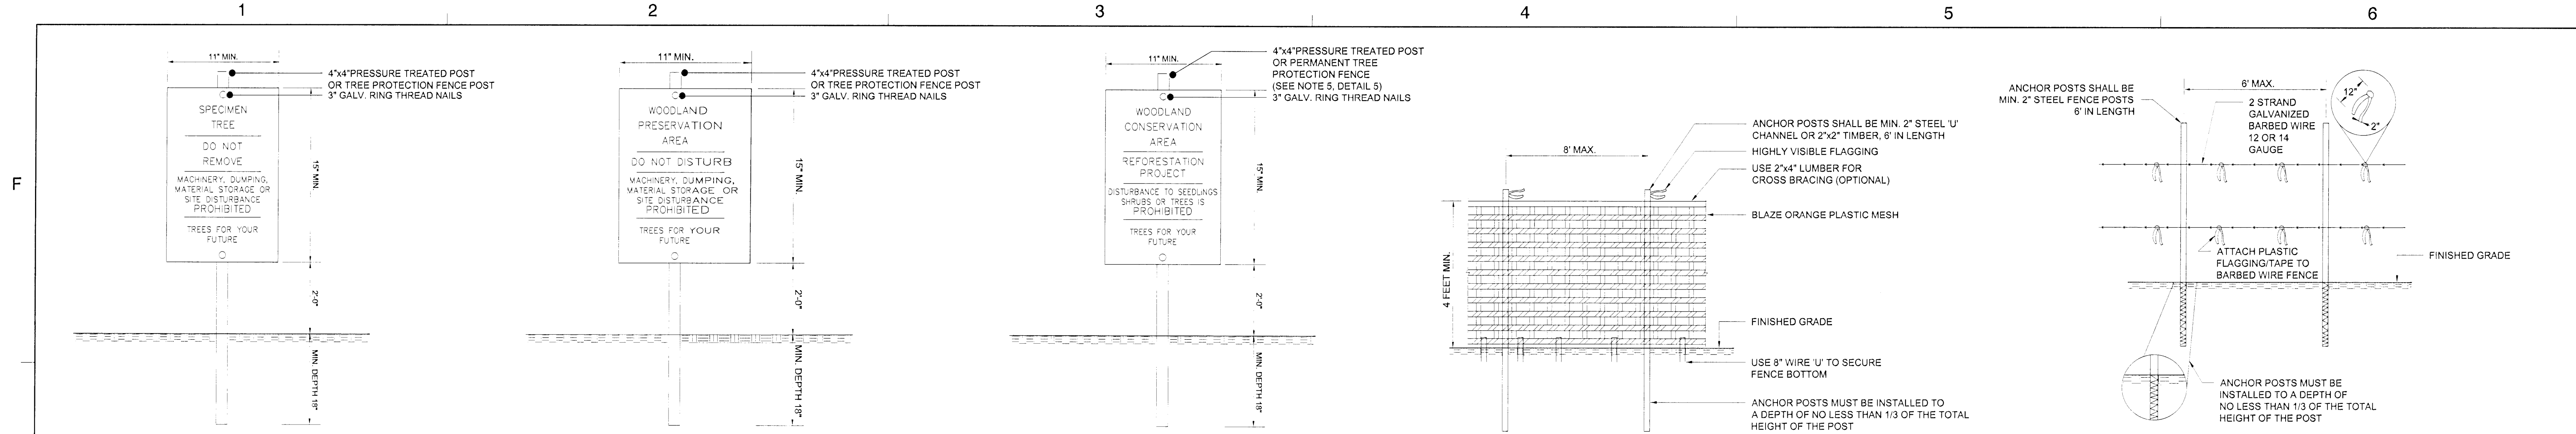

- NOTES:
1. ATTACHMENT OF SIGNS TO TREES IS PROHIBITED.
 2. SIGNS SHOULD BE PROPERLY MAINTAINED.
 3. AVOID INJURY TO ROOTS WHEN PLACING POSTS FOR THE SIGNS.
 4. SIGNS SHOULD BE POSTED TO BE VISIBLE TO ALL CONSTRUCTION PERSONNEL FROM ALL DIRECTIONS.
 5. SIGNS SHOULD BE INSTALLED AT SAME TIME AS TREE PROTECTION DEVICE.
 6. LOCATE SIGNS APPROXIMATELY EVERY 50' ALONG FENCING.
 7. SIGNS SHOULD BE IN PLACE IMMEDIATELY FOLLOWING STAKE OUT OF L.O.D., AND REMAIN IN PLACE IN PERPETUITY.
 8. WHEN THE SPECIMEN TREE SIGN IS LOCATED WITHIN 10' OF EITHER A PRESERVATION OR REFORESTATION SIGN, THE TWO SIGNS MAY BE POSTED ON A SINGLE POST.
- 1 SPECIMEN TREE SIGN**
SCALE: NTS
- 2 WOODLAND PRESERVATION AREA SIGN**
SCALE: NTS
- 3 REFORESTATION AREA SIGN**
SCALE: NTS
- 4A TYPE 1 (TEMPORARY) TREE PROTECTION FENCE**
SCALE: NTS
- 4B TYPE 2 (TEMPORARY) TREE PROTECTION FENCE**
SCALE: NTS

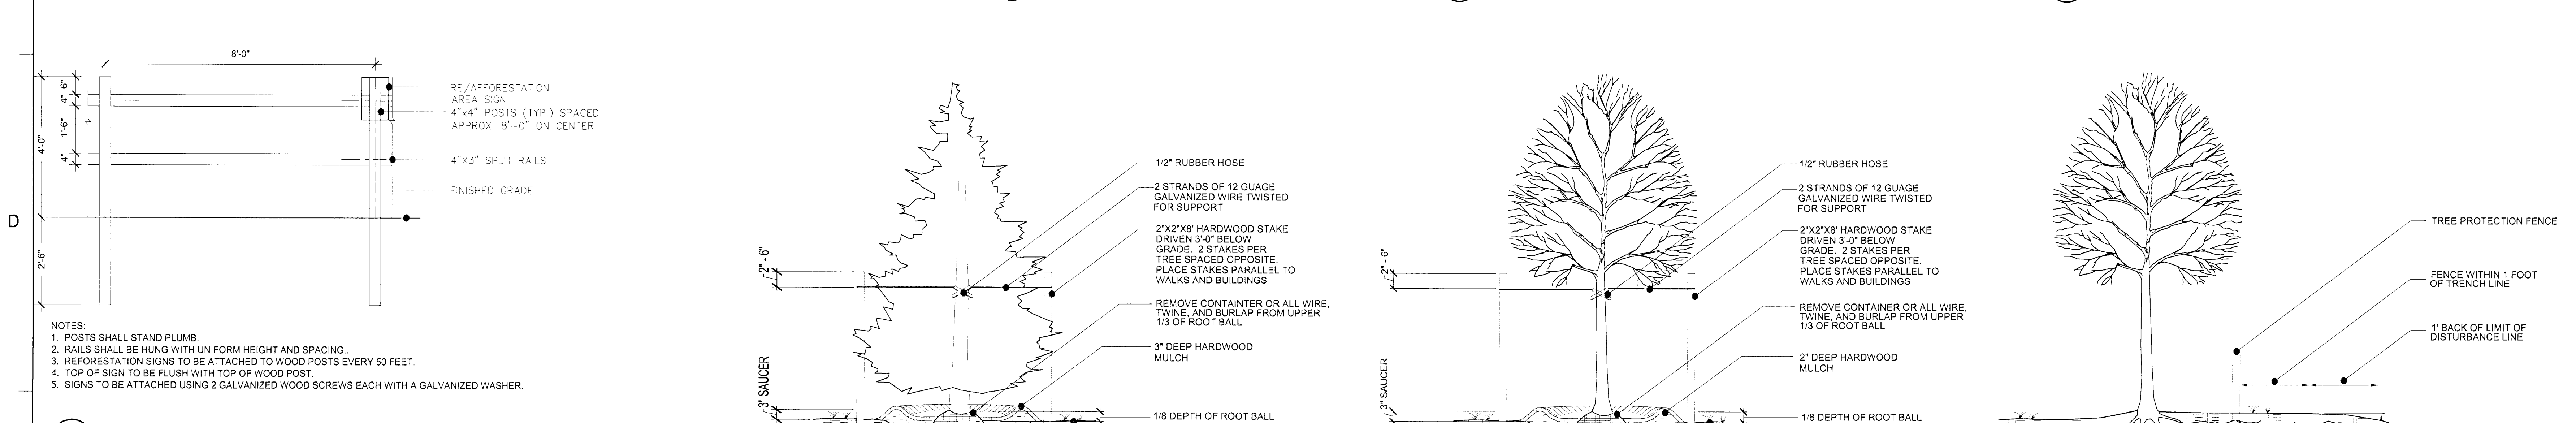

- 6 PERMANENT (SPLIT RAIL) TREE PROTECTION FENCE**
SCALE: NTS
- 7 EVERGREEN TREE PLANTING DETAIL**
(NOT TO SCALE)
- 8 DECIDUOUS TREE PLANTING DETAIL**
(NOT TO SCALE)
- NOTES:
1. DETAIL APPLIES TO 888 OR CONTAINER PLANTING.
 2. WHEN PLANTING ON A SLOPE, ENSURE LANDSCAPING IS INSTALLED VERTICAL AND PLUM.
 3. MULCH SAUCER HEIGHT SHALL BE LEVEL AND UNIFORM AROUND CIRCUMFERENCE OF PLANT BASE.

PLANTING DISTRIBUTION PATTERNS

AFFORESTATION & REFORESTATION AREAS

TYPICAL FOREST TREE DISTRIBUTION PATTERNS

NOTE: NATURALLY OCCURRING POPULATIONS OF TREES TEND TO BE FOUND IN INFORMAL GROUPINGS. A CLUSTER OF TREES IS REALLY A MOSAIC OF DIFFERENT SPECIES GROUPS. THE OBJECTIVE OF AN AFFORESTATION/REFORESTATION PLAN IS TO SELECT THE APPROPRIATE SPECIES AND DISTRIBUTION PATTERN FOR A CHOSEN SITE THAT MIMICS NATURAL PATTERNS.

AGGREGATE DISTRIBUTION DRIFT

NOTE: PLANT CLUSTER TYPE GROUPINGS THAT TAPER OUT ALONG EDGES. CLUSTERS OFTEN APPEAR AS ELONGATED OR TEAR-DROP SHAPES.

MIXING TRANSPLANT STOCK

LOCATE LARGER TREES (888 OR CONTAINER) OR TRANSPLANT STOCK AT THE PERIMETER OF REFORESTATION (AFFORESTATION) PLANTINGS. PLANT WHIPS OR SEEDLING GROWN STOCK IN THE INTERIOR.

PROTECTIVE FENCING

WHIPS OR SEEDLINGS

DIBBLE PLANTING

MATTOCK PLANTING

POST-TYPE TREE PROTECTION SIGNAGE

FOR OFFICIAL USE ONLY

DBI label certifies that this plan meets conditions of final approval by the Planning Board, its designee or the District Council.

APPROVAL

PROJECT NAME: PARKSIDE - Section 5

PROJECT NUMBER: SDP-1302-02

For Conditions of Approval Use Site Plan Cover Sheet or Approval Sheet

Amendment numbers must be included in the Project Number

12

TYPE II TREE CONSERVATION PLAN SECTION 5

DETAILS, NOTES, & COMPUTATIONS

DEWBERRY JOB NO. 50038403

SHEET NO. 12 OF 14

Dewberry

Dewberry Consultants LLC

10003 DEREKWOOD LANE
SUITE 204
JANAM, MD 20706
301.731.5551
301.731.0188 (FAX)
www.dewberry.com

DEVELOPER/APPLICANT
SHF PROJECT OWNER, LLC
1999 AVENUE OF THE STARS, SUITE 2850
LOS ANGELES, CA 90067

ATTORNEY CONTACT:
ROBERT ANTONETTI, JR.
PH: 301-925-1800

ADDITIONAL CONTACT:
BASIM KATTAN
PH: 202-342-1933

PARKSIDE (FORMERLY SMITH HOME FARM)

PRINCE GEORGE'S COUNTY MARYLAND

6TH & 15TH ELECTION DISTRICTS

TAX MAP: 90.91 - GRID MULTIPLE
ADJUSTED PARCEL L PARCELS III, IV, V, VI, VII, VIII, & IX
2007 MAP REFERENCE: 20S5E06-09, 20S6E06-09, 20T5E06-09

SEAL

PROFESSIONAL CERTIFICATION:

11-2-2017

KEY PLAN

SCALE

AS-SHOWN

REVISIONS

DRAWN BY: JCT

APPROVED BY: TA

CHECKED BY: RAL

MAY 2016

TYPE II TREE CONSERVATION PLAN SECTION 5

DETAILS, NOTES, & COMPUTATIONS

DEWBERRY JOB NO. 50038403

12

SHEET NO. 12 OF 14

F

E

D

C

B

A

SPECIMEN, CHAMPION, AND HISTORIC TREES SUMMARY

Note: Trees were tagged with a metal tag corresponding to the number below. Tags were placed approximately 5' from the ground with colored flagging attached. Tree locations are approximate.

Tag #	Common Name	Scientific Name	DBH (inches)	Remarks/Condition	Proposed Disposition	Plan Section
1	Tulip Tree	<i>Liriodendron tulipifera</i>	34	Good	Save	offsite
2	Southern Red Oak	<i>Quercus falcata</i>	34	Poor, trunk damage	Save	offsite
3	Southern Red Oak	<i>Quercus falcata</i>	39	Fair, twin	Save	2
4	White Oak	<i>Quercus alba</i>	43	Fair	Save	offsite
5	White Oak	<i>Quercus alba</i>	40	Good	Save	2
6	Tulip Tree	<i>Liriodendron tulipifera</i>	30	Fair	Save	2
7	Tulip Tree	<i>Liriodendron tulipifera</i>	30	Fair	Save	2
8	White Oak	<i>Quercus alba</i>	50	Good	Save	offsite
9	Tulip Tree	<i>Liriodendron tulipifera</i>	32	Fair	Save	2
10	Tulip Tree	<i>Liriodendron tulipifera</i>	30	Fair	Save	2
11	Tulip Tree	<i>Liriodendron tulipifera</i>	31	Fair, twin	Save	offsite
12	Tulip Tree	<i>Liriodendron tulipifera</i>	30	Good	Save	offsite
13	Southern Red Oak	<i>Quercus falcata</i>	30	Good	Save	offsite
14	Red Maple	<i>Acer rubrum</i>	45	Fair, 3 stem	Save	2
15	Tulip Tree	<i>Liriodendron tulipifera</i>	34	Good	Remove	2
16	Tulip Tree	<i>Liriodendron tulipifera</i>	33	Good	Remove	2
17	Tulip Tree	<i>Liriodendron tulipifera</i>	30	Fair, twin with #18	Remove	2
18	Tulip Tree	<i>Liriodendron tulipifera</i>	32	Fair, twin with 30"	Remove	2
19	Pin Oak	<i>Quercus palustris</i>	36	Poor, insect damage	Remove	2
20	Red Maple	<i>Acer rubrum</i>	34	Good	Remove	2
21	Tulip Tree	<i>Liriodendron tulipifera</i>	53	Fair, twin	Save	offsite
22	Tulip Tree	<i>Liriodendron tulipifera</i>	34	Fair	Save	offsite
23	Tulip Tree	<i>Liriodendron tulipifera</i>	31	Good	Remove	2
24	Tulip Tree	<i>Liriodendron tulipifera</i>	33	Fair	Remove	2
25	White Oak	<i>Quercus alba</i>	39	Poor, half missing	Remove	2
26	White Oak	<i>Quercus alba</i>	32	Fair	Save	2
27	White Oak	<i>Quercus alba</i>	30	Good	Remove	2
28	American Beech	<i>Fagus grandifolia</i>	39	Poor	Save	2
29	Tulip Tree	<i>Liriodendron tulipifera</i>	30	Fair	Remove	2
30	Tulip Tree	<i>Liriodendron tulipifera</i>	39	Fair	Remove	2
31	Tulip Tree	<i>Liriodendron tulipifera</i>	31	Good	Remove	2
32	Green Ash	<i>Fraxinus pennsylvanica</i>	49	Fair	Save	park
33	Red Maple	<i>Acer rubrum</i>	40	Fair, stream bank	Save	park
34	Tulip Tree	<i>Liriodendron tulipifera</i>	39	Good	Save	park
35	American Beech	<i>Fagus grandifolia</i>	30	Good	Save	park
36	Tulip Tree	<i>Liriodendron tulipifera</i>	52	Fair	Save	park
37	Sweetgum	<i>Liquidambar styraciflua</i>	31	Good	Save	park
38	Red Maple	<i>Acer rubrum</i>	46	Fair	Save	park
39	Sycamore	<i>Platanus occidentalis</i>	37	Fair, stream bank	Save	park
40	Sycamore	<i>Platanus occidentalis</i>	50	Fair	Remove	infra 2
41	Tulip Tree	<i>Liriodendron tulipifera</i>	37	Fair	Save	park
42	Tulip Tree	<i>Liriodendron tulipifera</i>	49	Good	Save	park
43	Tulip Tree	<i>Liriodendron tulipifera</i>	46	Good	Save	park
44	Pin Oak	<i>Quercus palustris</i>	45	Fair, insect damage	Remove	4
45	Pin Oak	<i>Quercus palustris</i>	38	Good	Save	4
46	Tulip Tree	<i>Liriodendron tulipifera</i>	46	Good	Save	4
47	Pin Oak	<i>Quercus palustris</i>	47	Good	Save	4
48	Pin Oak	<i>Quercus palustris</i>	42	Good	Save	retained
49	Tulip Tree	<i>Liriodendron tulipifera</i>	43	Good	Save	retained
50	Red Maple	<i>Acer rubrum</i>	50	Poor, 1/2 missing	Save	retained
51	Sweetgum	<i>Liquidambar styraciflua</i>	34	Good	Save	retained
52	River Birch	<i>Betula nigra</i>	33	Fair	Save	retained
53	Tulip Tree	<i>Liriodendron tulipifera</i>	37	Fair	Save	offsite
54	Tulip Tree	<i>Liriodendron tulipifera</i>	46	Fair	Save	retained
55	Tulip Tree	<i>Liriodendron tulipifera</i>	35	Very poor, damaged	Save	retained
56	Sycamore	<i>Platanus occidentalis</i>	33	Fair, twin	Save	park
57	Tulip Tree	<i>Liriodendron tulipifera</i>	30	Poor	Remove	park
58	Pin Oak	<i>Quercus palustris</i>	31	Good	Remove	park
59	Red Oak	<i>Quercus rubra</i>	39	Fair	Remove	park
60	Silver Maple	<i>Acer saccharinum</i>	31	Fair	Remove	park
61	Silver Maple	<i>Acer saccharinum</i>	31	Poor	Remove	park
62	Silver Maple	<i>Acer saccharinum</i>	35	Fair	Remove	park
63	Tulip Tree	<i>Liriodendron tulipifera</i>	36	Good	Save	park
64	Tulip Tree	<i>Liriodendron tulipifera</i>	37	Fair, twin with 65	Remove	park
65	Tulip Tree	<i>Liriodendron tulipifera</i>	38	Fair	Remove	park
66	Silver Maple	<i>Acer saccharinum</i>	65	Fair, 4 stems	Remove	park
67	Black Cherry	<i>Prunus serotina</i>	40	Poor, damaged	Remove	3
68	Tulip Tree	<i>Liriodendron tulipifera</i>	58	Fair	Save	3
69	Sycamore	<i>Platanus occidentalis</i>	30	Fair	Remove	4
70	Silver Maple	<i>Acer saccharinum</i>	40	Fair, 6 stems	Remove	4
71	Silver Maple	<i>Acer saccharinum</i>	44	Fair, 4 stems	Remove	4
72	Silver Maple	<i>Acer saccharinum</i>	39	Good, stream bank	Remove	4
73	Tulip Tree	<i>Liriodendron tulipifera</i>	36	Fair, 3 stems	Remove	4
74	Tulip Tree	<i>Liriodendron tulipifera</i>	30	Fair, 3 stems	Remove	4
75	Tulip Tree	<i>Liriodendron tulipifera</i>	33	Poor	Remove	4
76	Tulip Tree	<i>Liriodendron tulipifera</i>	32	Good	Save	infra
77	Tulip Tree	<i>Liriodendron tulipifera</i>	60	Fair, 3 stems	Save	park
78	Tulip Tree	<i>Liriodendron tulipifera</i>	30	Poor	Remove	park
79	Tulip Tree	<i>Liriodendron tulipifera</i>	30	Fair	Save	park
80	Tulip Tree	<i>Liriodendron tulipifera</i>	31	Fair, twin with 81	Save	park
81	Tulip Tree	<i>Liriodendron tulipifera</i>	30	Fair, twin	Save	park
82	Silver Maple*	<i>Acer saccharinum</i>	67	Fair	Save	6
83	Silver Maple	<i>Acer saccharinum</i>	59	Fair	Save	6
84	Silver Maple*	<i>Acer saccharinum</i>	75	Fair	Save	6
85	Silver Maple	<i>Acer saccharinum</i>	50	Good	Save	6
86	Black Walnut	<i>Juglans nigra</i>	34	Fair	Save	6
87	Silver Maple	<i>Acer saccharinum</i>	40	Fair	Save	6
88	Pin Oak	<i>Quercus palustris</i>	38	Good	Save	6
89	Pin Oak	<i>Quercus palustris</i>	30	Good	Save	6
90	Silver Maple	<i>Acer saccharinum</i>	47	Good	Save	6

91	Black Walnut	<i>Juglans nigra</i>	30	Poor	Save	6
92	Black Walnut	<i>Juglans nigra</i>	30	Fair	Save	6
93	Pin Oak	<i>Quercus palustris</i>	32	Good	Remove	6
94	Silver Maple	<i>Acer saccharinum</i>	44	Poor, trunk damage	Remove	park
95	Pin Oak	<i>Quercus palustris</i>	34	Good	Remove	park
96	Cedar	<i>Juniperus sp.</i>	30	Good	Remove	4
97	Tulip Tree	<i>Liriodendron tulipifera</i>	34	Fair	Save	4
98	Red Maple	<i>Acer rubrum</i>	34	Fair	Remove	4
99	Tulip Tree	<i>Liriodendron tulipifera</i>	45	Good	Remove	4
100	Black Locust	<i>Robinia pseudoacacia</i>	36	Poor	Remove	4
101	Sweetgum	<i>Liquidambar styraciflua</i>	35	Fair	Save	park
102	Sweetgum	<i>Liquidambar styraciflua</i>	34	Fair	Save	park
103	American Beech	<i>Fagus grandifolia</i>	40	Good	Save	park
104	Red Maple	<i>Acer rubrum</i>	35	Good	Save	park
105	Red Maple	<i>Acer rubrum</i>	30	Fair	Save	park
106	Red Maple	<i>Acer rubrum</i>	52	Poor	Save	park
107	Sweetgum	<i>Liquidambar styraciflua</i>	31	Fair	Save	park
108	Red Maple	<i>Acer rubrum</i>	35	Good	Save	park
109	Tulip Tree	<i>Liriodendron tulipifera</i>	52	Poor	Save	park
109A	Sweetgum	<i>Liquidambar styraciflua</i>	51	Fair	Save	park
110	Sweetgum	<i>Liquidambar styraciflua</i>	33	Fair	Remove	6
111	Sweetgum	<i>Liquidambar styraciflua</i>	37	Good	Remove	6
112	Elm	<i>Ulmus sp.</i>	36	Fair	Remove	6
113	Tulip Tree	<i>Liriodendron tulipifera</i>	35	Fair, twin	Save	4
114	Tulip Tree	<i>Liriodendron tulipifera</i>	37	Good	Save	4
115	Tulip Tree	<i>Liriodendron tulipifera</i>	34	Good	Save	offsite
116	Tulip Tree	<i>Liriodendron tulipifera</i>	41	Good	Save	offsite
117	Tulip Tree	<i>Liriodendron tulipifera</i>	41	Good	Save	offsite
118	Tulip Tree	<i>Liriodendron tulipifera</i>	30	Good	Save	4
119	Tulip Tree	<i>Liriodendron tulipifera</i>	36	Good	Save	4
120	Tulip Tree	<i>Liriodendron tulipifera</i>	38	Fair	Save	4
121	Tulip Tree	<i>Liriodendron tulipifera</i>	32	Fair, twin with 29"	Save	4
122	Tulip Tree	<i>Liriodendron tulipifera</i>	33	Good	Save	4
123	Tulip Tree	<i>Liriodendron tulipifera</i>	32	Fair	Save	offsite
124	Tulip Tree	<i>Liriodendron tulipifera</i>	34	Fair	Save	4
125	Tulip Tree	<i>Liriodendron tulipifera</i>	37	Good	Save	4
126	Elm	<i>Ulmus sp.</i>	36	Fair, twin	Save	4
127	Tulip Tree	<i>Liriodendron tulipifera</i>	41	Fair	Save	4
128	Tulip Tree	<i>Liriodendron tulipifera</i>	31	Fair	Save	4 church
129	Tulip Tree	<i>Liriodendron tulipifera</i>	41	Fair	Save	4 church
130	Tulip Tree	<i>Liriodendron tulipifera</i>	45	Fair, trash in area	Save	4 church
131	Tulip Tree	<i>Liriodendron tulipifera</i>	51	Fair, twin	Save	4 church
132	Tulip Tree	<i>Liriodendron tulipifera</i>	30	Fair	Save	4
133	American Beech	<i>Fagus grandifolia</i>	32	Fair	Save	4
134	American Beech	<i>Fagus grandifolia</i>	32	Fair, trash in area	Save	4
135	Tulip Tree	<i>Liriodendron tulipifera</i>	32	Good	Save	4
136	Tulip Tree	<i>Liriodendron tulipifera</i>	30	Fair, stream bank	Save	4
137	White Oak	<i>Quercus alba</i>	30	Good	Save	4
138	White Oak	<i>Quercus alba</i>	33	Good	Save	4
139	White Oak	<i>Quercus alba</i>	33	Good	Save	4
140	White Oak	<i>Quercus alba</i>	36	Good, stream bank	Save	4
141	Tulip Tree	<i>Liriodendron tulipifera</i>	39	Fair	Save	4
142	White Oak	<i>Quercus alba</i>	34	Good	Save	4
143	Tulip Tree	<i>Liriodendron tulipifera</i>	30	Fair, head of swale	Save	4
144	Tulip Tree	<i>Liriodendron tulipifera</i>	33	Fair	Save	4
145	Tulip Tree	<i>Liriodendron tulipifera</i>	34	Good, stream bank	Save	4
146	Tulip Tree	<i>Liriodendron tulipifera</i>	35	Fair	Save	4
147	Red Oak	<i>Quercus rubra</i>	34	Fair	Save	4
148	Tulip Tree	<i>Liriodendron tulipifera</i>	37	Good	Save	4
149	Tulip Tree	<i>Liriodendron tulipifera</i>	42	Fair	Save	4
150	Tulip Tree	<i>Liriodendron tulipifera</i>	30	Fair	Save	4
151	Tulip Tree	<i>Liriodendron tulipifera</i>	42	Good	Save	4
152	Red Maple	<i>Acer rubrum</i>	33	Poor	Save	5
153	American Beech	<i>Fagus grandifolia</i>	34	Good	Save	5
154	Tulip Tree	<i>Liriodendron tulipifera</i>	36	Good	Save	5
155	American Beech	<i>Fagus grandifolia</i>	30	Good	Save	5
156	Tulip Tree	<i>Liriodendron tulipifera</i>	40	Fair	Save	5
157	White Oak	<i>Quercus alba</i>	34	Fair	Save	5
158	Black Gum	<i>Nyssa sylvatica</i>	30	Fair	Save	5
159	Silver Maple	<i>Acer saccharinum</i>	36	Poor	Remove	5
160	Silver Maple	<i>Acer saccharinum</i>	52	Fair	Remove	5
161	Red Maple	<i>Acer rubrum</i>	39	Fair	Remove	5
162	Red Maple	<i>Acer rubrum</i>	36	Fair	Remove	5
163	Norway Maple	<i>Acer platanoides</i>	51	Fair	Remove	5
164	Norway Maple	<i>Acer platanoides</i>	34	Fair	Remove	5
165	Red Maple	<i>Acer rubrum</i>	35	Poor	Remove	5
166	Red Maple	<i>Acer rubrum</i>	31	Fair	Remove	6
167	Red Maple	<i>Acer rubrum</i>	30	Poor	Remove	6
168	Hickory	<i>Carya sp.</i>	31	Poor	Remove	6
169	Black Locust	<i>Robinia pseudoacacia</i>	36	Poor	Remove	6
170	Black Locust	<i>Robinia pseudoacacia</i>	30	Fair	Remove	infra 2
171	Black Locust	<i>Robinia pseudoacacia</i>	35	Poor	Remove	park
172	Silver Maple	<i>Acer saccharinum</i>	46	Fair	Remove	park
173	Silver Maple	<i>Acer saccharinum</i>	35	Fair	Remove	park
174	Silver Maple	<i>Acer saccharinum</i>	49	Fair	Remove	park
175	Tulip Tree	<i>Liriodendron tulipifera</i>	37	Good	Save	park
176	Tulip Tree	<i>Liriodendron tulipifera</i>	34	Fair	Save	park
177	Tulip Tree	<i>Liriodendron tulipifera</i>	35	Fair	Save	park
178	Black Walnut	<i>Juglans nigra</i>	31	Fair	Save	6
179	Black Locust	<i>Robinia pseudoacacia</i>	36	Poor	Save	6
180	Osage Orange*	<i>Maclura pomifera</i>	57	Fair, covered in English	Save	6
181	Hickory	<i>Carya sp.</i>	33	Fair	Save	6
182	Black Gum*	<i>Nyssa sylvatica</i>	44	Fair	Save	6

183	Black Gum*	Nyssa sylvatica	54	Fair	Save	6
184	Beech	Fagus sp.	43	Fair	Save	6
185	Red Maple	Acer rubrum	30	Good	Save	6
186	Silver Maple	Acer saccharinum	34	Poor	Save	6
187	Black Walnut	Juglans nigra	31	Fair	Save	6
188	Silver Maple	Acer saccharinum	48	Poor	Save	6
189	Silver Maple	Acer saccharinum	42	Fair	Save	6
190	Pin oak	Quercus palustris	30	Good	Save	6
191	Red Maple	Acer rubrum	39	Fair	Save	park
192	Red Oak	Quercus rubra	46	Fair, twin	Remove	5
193	Red Oak	Quercus rubra	31	Good	Remove	5
194	Red Oak	Quercus rubra	38	Good	Remove	5
195	Tulip Tree	Liriodendron tulipifera	40	Good	Remove	5
196	White Oak	Quercus alba	50	Fair, stream bank	Remove	5
197	Red Oak	Quercus alba	32	Fair	Remove	5
198	Tulip Tree	Liriodendron tulipifera	30	Good	Remove	5
199	Tulip Tree	Liriodendron tulipifera	32	Good	Save	5
200	Tulip Tree	Liriodendron tulipifera	41	Fair	Remove	1A
201	Number not used					
202	Tulip Tree	Liriodendron tulipifera	30	Fair	Save	1b
203	Tulip Tree	Liriodendron tulipifera	32	Good	Save	1b
204	Tulip Tree	Liriodendron tulipifera	30	Fair	Save	1b
205	Tulip Tree	Liriodendron tulipifera	31	Fair	Save	1b
206	Southern Red Oak	Quercus falcata	36	Fair	Save	1b
207	Black Walnut	Juglans nigra	38	Fair	Save	1b
208	Tulip Tree	Liriodendron tulipifera	43	Fair	Save	1b
209	Tulip Tree	Liriodendron tulipifera	45	Fair	Save	offsite
210	Tulip Tree	Liriodendron tulipifera	31	Fair	Remove	1b
211	Number not used					
212	Tulip Tree	Liriodendron tulipifera	30	Fair	Save	1b
213	Tulip Tree	Liriodendron tulipifera	34	Fair	Save	1b
214	Tulip Tree	Liriodendron tulipifera	41	Fair	Save	1b
215	Black Walnut	Juglans nigra	30	Fair	Save	1a
216	Sycamore	Platanus occidentalis	32	Fair	Save	1a
217	Sycamore	Platanus occidentalis	34	Fair	Save	1a
218	Sycamore	Platanus occidentalis	33	Fair	Save	1a
219	Sycamore	Platanus occidentalis	32	Fair	Save	5
220	Red Maple	Acer rubrum	30	Fair	Save	5
221- 225	Numbers not used					
226	Tulip Tree	Liriodendron tulipifera	35	Fair	Remove	5
227- 230	Numbers not used					
231	Tulip Tree	Liriodendron tulipifera	31	Fair	Save	1A
232	Number not used					
233	Tulip Tree	Liriodendron tulipifera	39	Fair	Save	1a
234-235	Numbers not used					
236	Pin Oak	Quercus palustris	34	Fair	Save	5
237	Sweetgum	Liquidambar styraciflua	31	Fair	Save	5
238	Sweetgum	Liquidambar styraciflua	32	Fair, twin	Remove	5
239	Sweetgum	Liquidambar styraciflua	30	Fair	Save	5
240	Number not used					
241	Tulip Tree	Liriodendron tulipifera	38	Fair	Save	5
242	Tulip Tree	Liriodendron tulipifera	37	Fair	Save	5
243	Sycamore	Platanus occidentalis	31	Fair	Save	park
244-245	Numbers not used					
246	Sycamore	Platanus occidentalis	41	Fair	Save	park
247	Tulip Tree	Liriodendron tulipifera	48	Fair	Save	park
248	Silver Maple	Acer saccharinum	45	Fair	Save	park
249	Number not used					
250	Black Walnut	Juglans nigra	34	Poor	Save	park
251-253	Numbers not used					
254	Southern Red Oak	Quercus falcata	34	Fair	Remove	park
255	Number not used					
256	Tulip Tree	Liriodendron tulipifera	31	Fair	Remove	5
257	Tulip Tree	Liriodendron tulipifera	35	Fair	Remove	5
258	Tulip Tree	Liriodendron tulipifera	32	Fair	Remove	5
259-261	Numbers not used					
262	American Beech	Fagus grandifolia	30	Fair	Save	5
263	Tulip Tree	Liriodendron tulipifera	31	Fair	Save	5
264	Tulip Tree	Liriodendron tulipifera	33	Fair	Save	5
265	Black Walnut	Juglans nigra	33	Poor	Remove	5
266-269	Numbers not used					
270	Tulip Tree	Liriodendron tulipifera	53	Fair	Save	5
271-288	Numbers not used					
289	Tulip Tree	Liriodendron tulipifera	31	Fair	Remove	1a
290	Number not used					
291	Virginia Pine	Pinus virginiana	31	Poor	Remove	1a
292	Tulip Tree	Liriodendron tulipifera	31	Fair	Remove	1a
293-294	Numbers not used					
295	Silver Maple	Acer saccharinum	33	Fair	Remove	infra 1
296-299	Numbers not used					
300	Silver Maple	Acer saccharinum	37	Fair	Remove	1a
301	Tulip Tree	Liriodendron tulipifera	34	Fair	Remove	infra 1
302	Tulip Tree	Liriodendron tulipifera	43	Fair	Remove	1a
303	Southern Red Oak	Quercus falcata	30	Fair	Remove	1a
304	Silver Maple	Acer saccharinum	36	Fair, 2 of 11 stems	Save	1b
305	Silver Maple	Acer saccharinum	34	Fair, 2 of 11 stems	Save	1b
306	Tulip Tree	Liriodendron tulipifera	30	Fair	Save	1b
307-308	Numbers not used					
309	Red Maple	Acer rubrum	37	Fair	Remove	1b
310	Red Maple	Acer rubrum	42	Fair	Remove	1b
311	Red Maple	Acer rubrum	35	Fair	Remove	1b
312	Tulip Tree	Liriodendron tulipifera	38	Fair	Remove	1b
313	Tulip Tree	Liriodendron tulipifera	38	Good	Save	1a
314	Tulip Tree	Liriodendron tulipifera	37	Fair	Remove	1a

