

# **GENERAL NOTES:**

- 1. THIS PLAN IS SUBMITTED TO FULFILL THE WOODLAND CONSERVATION REQUIREMENTS FOR A DETAILED SITE PLAN (DSP-07043-01), AND STORMWATER CONCEPT PLAN (7310-2021-00). IF ANY OF THE MENTIONED PLANS EXPIRES, THEN THIS TCP2 ALSO EXPIRES AND IS NO LONGER VALID.
- 2. CUTTING OR CLEARING OF WOODLAND NOT IN CONFORMANCE WITH THIS PLAN OR WITHOUT THE EXPRESSED WRITTEN CONSENT OF THE PLANNING DIRECTOR OR DESIGNEE SHALL BE SUBJECT TO A \$9.00 PER SQUARE FOOT MITIGATION FEE.

3. A PRE-CONSTRUCTION MEETING IS REQUIRED PRIOR TO THE ISSUANCE OF GRADING

PERMITS. THE DEPARTMENT OF PUBLIC WORKS AND TRANSPORTATION OR THE

DEPARTMENT OF ENVIRONMENTAL RESOURCES, AS APPROPRIATE, SHALL BE

- CONTACTED PRIOR TO THE START OF ANY WORK ON THE SITE TO CONDUCT A PRE-CONSTRUCTION MEETING WHERE IMPLEMENTATION OF WOODLAND CONSERVATION MEASURES SHOWN ON THIS PLAN WILL BE DISCUSSED IN DETAIL. 4. THE DEVELOPER OR BUILDER OF THE LOTS OR PARCELS SHOWN ON THIS PLAN SHALL NOTIFY FUTURE BUYERS OF ANY WOODLAND CONSERVATION AREAS
- THROUGH THE PROVISION OF A COPY OF THIS PLAN AT TIME OF CONTRACT SIGNING. FUTURE PROPERTY OWNERS ARE ALSO SUBJECT TO THIS REQUIREMENT.
- 5. THE OWNERS OF THE PROPERTY SUBJECT TO THIS TREE CONSERVATION PLAN ARE SOLELY RESPONSIBLE FOR CONFORMANCE TO THE REQUIREMENTS CONTAINED HEREIN.
- 6. THE PROPERTY IS WITHIN THE DEVELOPED TIER AND IS ZONED I-1 (LIGHT INDUSTRIAL). 7. THE SITE IS NOT ADJACENT TO A ROADWAY DESIGNATED AS SCENIC, HISTORIC, A PARKWAY OR A SCENIC BYWAY.
- 8. THE SITE IS LOCATED ABUTTING TO THE CAPITAL BELTWAY, A MASTER PLANNED FREEWAY, ABUTTING TO PENNSYLVANIA AVENUE, A MASTER PLANNED EXPRESSWAY, AND ABUTTING FORESTVILLE ROAD, A MASTER PLANNED COLLECTOR ROADWAY THAT IS REGULATED FOR NOISE. A NOISE STUDY MAY BE REQUIRED DURING SUBSEQUENT DEVELOPMENT REVIEW PROCESSES.
- 9. THIS PLAN IS GRANDFATHERED UNDER CB-27-2010, SECTION 25-117 (G).
- WHEN PRESERVATION OR RETENTION OF EXISTING WOODLANDS IS PROPOSED: TREE PRESERVATION AND RETENTION NOTES ). ALL WOODLANDS DESIGNATED ON THIS PLAN FOR PRESERVATION ARE THE RESPONSIBILITY OF THE PROPERTY OWNER. THE WOODLAND AREAS SHALL REMAIN IN A NATURAL STATE. THIS INCLUDES THE CANOPY TREES AND UNDERSTORY VEGETATION. A REVISED TREE CONSERVATION PLAN IS REQUIRED

PRIOR TO CLEARING WOODLAND AREAS THAT ARE NOT SPECIFICALLY IDENTIFIED

11. TREE AND WOODLAND CONSERVATION METHODS SUCH AS ROOT PRUNING

TO BE CLEARED ON THE APPROVED TCP2.

SHALL BE CONDUCTED AS NOTED ON THIS PLAN.

- 12. THE LOCATION OF ALL TEMPORARY TREE PROTECTION FENCING (TPFS) SHOWN ON THIS PLAN SHALL BE FLAGGED OR STAKED IN THE FIELD PRIOR TO THE PRE-CONSTRUCTION MEETING. UPON APPROVAL OF THE LOCATIONS BY THE COUNTY INSPECTOR, INSTALLATION OF THE TPFS MAY BEGIN.
- 13. ALL TEMPORARY TREE PROTECTION FENCING REQUIRED BY THIS PLAN SHALL BE INSTALLED PRIOR TO COMMENCEMENT OF CLEARING AND GRADING OF THE SITE AND SHALL REMAIN IN PLACE UNTIL THE BOND IS RELEASED FOR THE PROJECT. FAILURE TO INSTALL AND MAINTAIN TEMPORARY OR PERMANENT TREE PROTECTIVE DEVICES IS A VIOLATION OF THIS TCP2.
- 14. WOODLAND PRESERVATION AREAS SHALL BE POSTED WITH SIGNAGE AS SHOWN ON THE PLANS AT THE SAME TIME AS THE TEMPORARY TPF INSTALLATION. THESE SIGNS MUST REMAIN IN PERPETUITY.
- REMOVAL OF HAZARDOUS TREES OR LIMBS BY DEVELOPERS OR BUILDERS 15. THE DEVELOPER AND/OR BUILDER IS RESPONSIBLE FOR THE COMPLETE PRESERVATION OF ALL FORESTED AREAS SHOWN ON THE APPROVED PLAN TO
- REMAIN UNDISTURBED. ONLY TREES OR PARTS THEREOF DESIGNATED BY THE COUNTY AS DEAD, DYING, OR HAZARDOUS MAY BE REMOVED. 16. A TREE IS CONSIDERED HAZARDOUS IF A CONDITION IS PRESENT WHICH LEADS A CERTIFIED ARBORIST OR LICENSED TREE EXPERT TO BELIEVE THAT THE TREE OR
- DURING THE INITIAL STAGES OF CLEARING AND GRADING, IF HAZARDOUS TREES ARE PRESENT, OR TREES ARE PRESENT THAT ARE NOT HAZARDOUS BUT ARE LEANING INTO THE DISTURBED AREA, THE PERMITEE SHALL REMOVE SAID TREES

A PORTION OF THE TREE HAS A POTENTIAL TO FALL AND STRIKE A STRUCTURE,

PARKING AREA, OR OTHER HIGH USE AREA AND RESULT IN PERSONAL INJURY OR

- USING A CHAIN SAW. CORRECTIVE MEASURES REQUIRING THE REMOVAL OF THE HAZARDOUS TREE OR PORTIONS THEREOF SHALL REQUIRE AUTHORIZATION BY THE COUNTY INSPECTOR. ONLY AFTER APPROVAL BY THE INSPECTOR MAY THE TREE BE CUT BY CHAINSAW TO NEAR THE EXISTING GROUND LEVEL. THE STUMP SHALL NOT BE REMOVED OR COVERED WITH SOIL, MULCH OR OTHER MATERIALS THAT WOULD INHIBIT SPROUTING.
- 18. IF A TREE OR TREES BECOME HAZARDOUS PRIOR TO BOND RELEASE FOR THE PROJECT, DUE TO STORM EVENTS OR OTHER SITUATIONS NOT RESULTING FROM AN ACTION BY THE PERMITEE. PRIOR TO REMOVAL, A CERTIFIED ARBORIST OR A LICENSED TREE EXPERT MUST CERTIFY THAT THE TREE OR THE PORTION OF THE TREE IN QUESTION HAS A POTENTIAL TO FALL AND STRIKE A STRUCTURE, PARKING AREA, OR OTHER HIGH USE AREA AND MAY RESULT IN PERSONAL INJURY OR PROPERTY DAMAGE. IF A TREE OR PORTIONS THEREOF ARE IN IMMINENT DANGER OF STRIKING A STRUCTURE. PARKING AREA. OR OTHER HIGH USE AREA AND MAY RESULT IN PERSONAL INJURY OR PROPERTY DAMAGE THEN THE CERTIFICATION IS NOT REQUIRED AND THE PERMITEE SHALL TAKE CORRECTIVE ACTION IMMEDIATELY. THE CONDITION OF THE AREA SHALL BE FULLY DOCUMENTED THROUGH PHOTOGRAPHS PRIOR TO CORRECTIVE ACTION BEING TAKEN. THE PHOTOS SHALL
- IF CORRECTIVE PRUNING MAY ALLEVIATE A HAZARDOUS CONDITION, THE CERTIFIED ARBORIST OR A LICENSED TREE EXPERT MAY PROCEED WITHOUT FURTHER AUTHORIZATION THE PRUNING MUST BE DONE IN ACCORDANCE WITH THE LATEST EDITION OF THE APPROPRIATE ANSI A-300 PRUNING STANDARDS. THE CONDITION OF THE AREA SHALL BE FULLY DOCUMENTED THROUGH PHOTOGRAPHS PRIOR TO CORRECTIVE ACTION BEING TAKEN. THE PHOTOS SHALL BE SUBMITTED TO THE INSPECTOR FOR DOCUMENTATION OF THE DAMAGE.

BE SUBMITTED TO THE INSPECTOR FOR DOCUMENTATION OF THE DAMAGE.

- DEBRIS FROM THE TREE REMOVAL OR PRUNING THAT OCCURS WITHIN 35 FEET OF THE WOODLAND EDGE MAY BE REMOVED AND PROPERLY DISPOSED OF BY RECYCLING, CHIPPING OR OTHER ACCEPTABLE METHODS. ALL DEBRIS THAT IS MORE THAN 35 FEET FROM THE WOODLAND EDGE SHALL BE CUT UP TO ALLOW CONTACT WITH THE GROUND, THUS ENCOURAGING DECOMPOSITION. THE SMALLER MATERIALS SHALL BE PLACED INTO BRUSH PILES THAT WILL SERVE AS WILDLIFE HABITAT.
- TREE WORK TO BE COMPLETED WITHIN A ROAD RIGHT-OF-WAY REQUIRES A PERMIT FROM THE MARYLAND DEPARTMENT OF NATURAL RESOURCES UNLESS THE TREE REMOVAL IS SHOWN WITHIN THE APPROVED LIMITS OF DISTURBANCE ON A TCP2. THE WORK IS REQUIRED TO BE CONDUCTED BY A LICENSED TREE EXPERT.

# WHEN AFFORESTATION/REFORESTATION IS PROPOSED:

- AFFORESTATION AND REFORESTATION NOTES ALL AFFORESTATION AND REFORESTATION BONDS, BASED ON SQUARE FOOTAGE, SHALL BE POSTED WITH THE COUNTY PRIOR TO THE ISSUANCE OF ANY PERMITS. THESE BONDS WILL BE RETAINED AS SURETY UNTIL ALL REQUIRED ACTIVITIES HAVE BEEN SATISFIED OR THE REQUIRED TIMEFRAME FOR MAINTENANCE HAS PASSED, WHICHEVER IS LONGER.
- 20. THE PLANTING OF AFFORESTATION OR REFORESTATION AREAS SHALL BE COMPLETED PRIOR TO THE ISSUANCE OF THE FIRST BUILDING PERMIT. (THIS STANDARD NOTE MAY BE MODIFIED AS NECESSARY TO ADDRESS WHICH BUILDING PERMITS ARE ADJACENT TO THE PROPOSED PLANTING AREA.) SEEDLING PLANTING IS TO OCCUR FROM NOVEMBER THROUGH MAY ONLY. NO PLANTING SHALL BE DONE WHILE GROUND IS FROZEN. PLANTING WITH LARGER CALIPER STOCK OR CONTAINERIZED STOCK MAY BE DONE AT ANY TIME PROVIDED A DETAILED MAINTENANCE SCHEDULE IS PROVIDED.
- 21. IF PLANTING CANNOT OCCUR DUE TO PLANTING CONDITIONS, THE DEVELOPER OR PROPERTY OWNER SHALL INSTALL THE FENCING AND SIGNAGE IN ACCORDANCE WITH THE APPROVED TYPE 2 TREE CONSERVATION PLAN. PLANTING SHALL THEN BE ACCOMPLISHED DURING THE NEXT PLANTING SEASON. IF PLANTING IS DELAYED BEYOND THE TRANSFER OF THE PROPERTY TITLE TO THE HOMEOWNER, THE DEVELOPER OR BUILDER SHALL OBTAIN A SIGNED STATEMENT FROM THE PURCHASER INDICATING THAT THEY UNDERSTAND THAT THE REFORESTATION AREA IS LOCATED ON THEIR PROPERTY AND THAT REFORESTATION WILL OCCUR DURING THE NEXT PLANTING SEASON. A COPY OF THAT DOCUMENT SHALL BE PRESENTED TO THE GRADING INSPECTOR AND THE COUNTY.
- 22. REFORESTATION AREAS SHALL NOT BE MOWED. THE MANAGEMENT OF COMPETING VEGETATION AROUND INDIVIDUAL TREES AND THE REMOVAL OF NOXIOUS, INVASIVE, AND NON-NATIVE VEGETATION WITHIN THE REFORESTATION AREAS IS ACCEPTABLE.
- 23. ALL REQUIRED TEMPORARY TREE PROTECTION FENCING SHALL BE INSTALLED PRIOR TO THE CLEARING AND GRADING OF THE SITE AND SHALL REMAIN IN PLACE UNTIL THE PERMANENT TREE PROTECTION FENCING IS INSTALLED WITH THE REQUIRED PLANTING. THE TEMPORARY FENCING IS NOT REQUIRED TO BE INSTALLED IF THE PERMANENT FENCING IS INSTALLED PRIOR TO CLEARING AND GRADING OF THE SITE. FAILURE TO INSTALL AND MAINTAIN TEMPORARY OR PERMANENT TREE PROTECTIVE FENCING IS A VIOLATION OF THIS TCP2.

- 24. AFFORESTATION/REFORESTATION AREAS SHALL BE POSTED WITH NOTIFICATION SIGNAGE AS SHOWN ON THE PLANS AT THE SAME TIME AS THE PERMANENT PROTECTION FENCING INSTALLATION. THESE SIGNS SHALL REMAIN IN PERPETUITY.
- 25. THE COUNTY INSPECTOR SHALL BE NOTIFIED PRIOR TO SOIL PREPARATION OR INITIATION OF ANY TREE PLANTING ON THIS SITE.
- 26. AT TIME OF ISSUANCE OF THE FIRST PERMIT, THE FOLLOWING INFORMATION SHALL BE SUBMITTED TO THE M-NCPPC PLANNING DEPARTMENT REGARDING THE CONTRACTOR RESPONSIBLE FOR IMPLEMENTATION OF THIS PLAN: CONTRACTOR NAME; BUSINESS NAME (IF DIFFERENT); ADDRESS; AND PHONE NUMBER. RESULTS OF ANNUAL SURVIVAL CHECKS FOR EACH OF THE REQUIRED FOUR YEARS AFTER TREE PLANTING SHALL BE REPORTED TO THE M-NCPPC, PLANNING DEPARTMENT.
- 27. FAILURE TO ESTABLISH THE AFFORESTATION OR REFORESTATION WITHIN THE PRESCRIBED TIME FRAME WILL RESULT IN THE FORFEITURE OF THE REFORESTATION BOND AND/OR A VIOLATION OF THIS PLAN INCLUDING THE ASSOCIATED \$9.00 PER SQUARE FOOT PENALTY UNLESS THE COUNTY INSPECTOR APPROVES A WRITTEN EXTENSION.

#### PLANTING SPECIFICATION NOTES 28. QUANTITY: (SEE PLANT SCHEDULE)

# 29. TYPE: (SEE PLANT SCHEDULE)

BE PRESENT.

30. PLANT QUALITY STANDARDS: THE PLANTS SELECTED SHALL BE HEALTHY AND STURDY REPRESENTATIVES OF THEIR SPECIES. SEEDLINGS SHALL HAVE A MINIMUM TOP GROWTH OF 18". THE DIAMETER OF THE ROOT COLLAR (THE PART OF THE ROOT JUST BELOW GROUND LEVEL) SHALL BE AT LEAST 3/8". THE ROOTS SHALL BE WELL DEVELOPED AND AT LEAST 8" LONG, NO MORE THAN TWENTY -FIVE PERCENT (25%) OF THE ROOT SYSTEM (BOTH PRIMARY AND AUXILIARY/FIBROUS ROOTS SHALL

# PLANTS THAT DO NOT HAVE AN ABUNDANCE OF WELL DEVELOPED TERMINAL BUDS ON THE LEADERS AND BRANCHES SHALL BE REJECTED.

PLANTS SHALL BE SHIPPED BY THE NURSERY IMMEDIATELY AFTER LIFTING FROM THE FIELD OR REMOVAL FROM THE GREEN HOUSE, AND PLANTED IMMEDIATELY UPON RECEIPT BY THE LANDSCAPE CONTRACTOR.

- IF THE PLANTS CANNOT BE PLANTED IMMEDIATELY AFTER DELIVERY TO THE REFORESTATION SITE, THEY SHALL BE STORED IN THE SHADE WITH THEIR ROOT MASSES PROTECTED FROM DIRECT EXPOSURE TO SUN AND WIND BY THE USE OF STRAW, PEAT MOSS, COMPOST, OR OTHER SUITABLE MATERIAL AND SHALL BE MAINTAINED THROUGH PERIODIC WATERING, UNTIL THE TIME OF PLANTING.
- 31. PLANT HANDLING: THE QUANTITY OF SEEDLINGS TAKEN TO THE FIELD SHALL NOT EXCEED THE QUANTITY THAT CAN BE PLANTED IN A DAY. SEEDLINGS, ONCE REMOVED FROM THE NURSERY OR TEMPORARY STORAGE AREA SHALL BE PLANTED IMMEDIATELY.
- 32. TIMING OF PLANTING: THE BEST TIME TO PLANT SEEDLINGS IS WHILE THEY ARE DORMANT. PRIOR TO SPRING BUDDING. THE MOST SUITABLE MONTHS FOR PLANTING ARE MARCH AND APRIL, WHEN THE SOIL IS MOIST, BUT MAY BE PLANTED FROM MARCH THROUGH NOVEMBER. NO PLANTING SHALL BE DONE WHILE GROUND IS FROZEN. PLANTING SHALL OCCUR WITHIN ONE GROWING SEASON OF THE ISSUANCE OF GRADING / BUILDING PERMITS AND/OR REACHING THE FINAL GRADES AND STABILIZATION OF PLANTING AREAS.
- 33. SEEDLING PLANTING: TREE SEEDLINGS SHALL BE HAND PLANTED USING A DIBBLE BAR OR SHARP-SHOOTER SHOVEL. IT IS IMPORTANT THAT THE SEEDLING BE PLACED IN THE HOLE SO THAT THE ROOTS CAN SPREAD OUT NATURALLY; THEY SHOULD NOT BE TWISTED, BALLED UP OR BENT. MOIST SOIL SHOULD THEN BE PACKED FIRMLY AROUND THE ROOTS. SEEDLINGS SHOULD BE PLANTED AT A DEPTH WHERE THEIR ROOTS LIE JUST BELOW THE GROUND SURFACE. AIR POCKETS SHOULD NOT BE LEFT AFTER CLOSING THE HOLE WHICH WOULD ALLOW THE ROOTS TO DRY OUT. SEE PLANTING DETAILS FOR FURTHER EXPLANATION. IF THE CONTRACTOR WISHES TO PLANT BY ANOTHER METHOD, THE PREPARER OF THIS TREE CONSERVATION PLAN MUST BE CONTACTED AND GIVE HIS APPROVAL BEFORE PLANTING MAY BEGIN.
- 34. SPACING: SEE PLANT SCHEDULE AND/OR PLANTING PLAN FOR SPACING REQUIREMENTS. ALSO REFER TO THE PLANTING LAYOUT DETAIL FOR A DESCRIPTION OF THE GENERAL PLANTING THEORY.

(4,026 SF / 0.09 AC)

Quantity | Botanical Name

4 Acer rubrum

4 Nyssa sylvatica

4 Liquidambar stryaciflua

31 Rosa caroliniana (RC)

35. SOIL: UPON THE COMPLETION OF ALL GRADING OPERATIONS, A SOIL TEST SHALL BE CONDUCTED TO DETERMINE WHAT SOIL PREPARATION AND SOIL AMENDMENTS, IF ANY, ARE NECESSARY TO CREATE GOOD TREE GROWING CONDITIONS. SOIL SAMPLES SHALL BE TAKEN AT A RATE THAT PROVIDES ONE SOIL SAMPLE FOR EACH AREA THAT APPEARS TO HAVE A DIFFERENT SOIL TYPE (IF THE ENTIRE AREA APPEARS UNIFORM, THEN ONLY ONE SAMPLE IS NECESSARY), AND SUBMITTED FOR TESTING TO A PRIVATE COMPANY. THE COMPANY OF CHOICE SHALL MAKE

- RECOMMENDATIONS FOR IMPROVING THE EXISTING SOIL. THE SOIL WILL BE TESTED AND RECOMMENDED FOR CORRECTIONS OF SOIL TEXTURE, PH, MAGNESIUM, PHOSPHORUS, POTASSIUM, CALCIUM AND ORGANIC MATTER.
- ACCORDING TO THE RECOMMENDATIONS MADE BY THE TESTING COMPANY. 37. FENCING AND SIGNAGE: FINAL PROTECTIVE FENCING SHALL BE PLACED ON THE

36. SOIL IMPROVEMENT MEASURES: THE SOIL SHALL THEN BE IMPROVED

- VISIBLE AND/OR DEVELOPMENT SIDE OF PLANTING AREAS. THE FINAL PROTECTIVE FENCE SHALL BE INSTALLED UPON COMPLETION OF PLANTING OPERATIONS UNLESS IT WAS INSTALLED DURING THE INITIAL STAGES OF DEVELOPMENT. SIGNS SHALL BE POSTED PER THE SIGNAGE DETAIL ON THIS
- 38. PLANTING METHOD: CONSULT THE PLANTING DETAIL(S) SHOWN ON THIS PLAN. 39. MULCHING: APPLY TWO-INCH THICK LAYER OF WOODCHIP OR SHREDDED HARDWOOD MULCH (AS NOTED) TO EACH PLATING SITE (SEE DETAIL SHOWN ON
- 40. GROUNDCOVER ESTABLISHMENT: THE REMAINING DISTURBED AREA BETWEEN SEEDLING PLANTING SITES SHALL BE SEEDED AND STABILIZED WITH WHITE CLOVER

# SEED AT THE RATE OF 5 LBS/ACRE.

41. MOWING: NO MOWING SHALL BE ALLOWED IN ANY PLANTING AREA.

- 42. SURVIVAL CHECK FOR BOND RELEASE: THE SEEDLING PLANTING IS TO BE CHECKED AT THE END OF EACH YEAR FOR FOUR YEARS TO ASSURE THAT NO LESS THAN 75% OF THE ORIGINAL PLANTED QUANTITY SURVIVES. IF THE MINIMUM NUMBER HAS NOT BEEN PROVIDED THE AREA MUST BE SUPPLEMENTED WITH ADDITIONAL SEEDLINGS TO REACH THE REQUIRED NUMBER AT TIME OF PLANTING. 43. SOURCE OF SEEDLINGS: STATE NAME, ADDRESS, AND PHONE NUMBER OF NURSERY
- A FOUR-YEAR MANAGEMENT PLAN FOR RE/AFFORESTATION SHALL BE ADDED TO THE

FOUR-YEAR MANAGEMENT PLAN FOR RE/AFFORESTION AREAS FIELD CHECK THE RE-AFFORESTATION AREA ACCORDING TO THE FOLLOWING SCHEDULE:

YEAR 1: SITE PREPARATION AND TREE PLANTING SURVIVAL CHECK ONCE ANNUALLY (SEPTEMBER-NOVEMBER) SEE NOTE 1) WATERING IS NEEDED (2 X MONTH) CONTROL OF UNDESIRABLE VEGETATION AS NEEDED (1 X IN JUNE AND 1 X IN SEPTEMBER MIN.)

YEAR 2-3: REINFORCEMENT PLANTING IS NEEDED (SEE NOTE 2) SURVIVAL CHECK ONCE ANNUALLY (SEPTEMBER-NOVEMBER) CONTROL OF UNDESIRABLE VEGETATION IF NEEDED (1 X IN MAY AND 1 X IN AUGUST MIN.)

### YEAR 4: REINFORCEMENT PLANTING IF NEEDED. (SEE NOTE 2) SURVIVAL CHECK (SEPTEMBER -NOVEMBER)

OR SUPPLIER.

- 1. SURVIVAL CHECK: CHECK PLANTED STOCK AGAINST PLANT LIST (OR AS- BUILT) BY WALKING THE SITE AND TAKING INVENTORY. PLANTS MUST SHOW VITALITY. SUBMIT FIELD DATA FORMS (CONDITION CHECK SHEETS) TO OWNER AFTER EACH INSPECTION. REMOVE ALL DEAD PLANTS. 2. REINFORCEMENT PLANTING: REPLACE DEAD OR MISSING PLANTS IN SUFFICIENT QUANTITY TO BRING THE TOTAL NUMBER OF LIVE PLANTS TO AT LEAST 75% OF THE NUMBER ORIGINALLY PLANTED. IF A PARTICULAR SPECIES SUFFERS UNUSUALLY
- HIGH MORTALITY, REPLACE WITH AN ALTERNATIVE PLANT TYPE 3. MISCELLANEOUS: FERTILIZATION OR WATERING DURING YEARS 1 THROUGH 3 WILL BE DONE ON AN AS NEEDED BASIS. SPECIAL RETURN OPERATIONS OR RECOMMENDATIONS WILL BE CONDUCTED ON AN AS NEEDED BASIS.
- WHEN OFF-SITE WOODLAND CONSERVATION IS PROPOSED: 44. PRIOR TO THE ISSUANCE OF THE FIRST PERMIT FOR THE DEVELOPMENT SHOWN ON THIS TCP2, ALL OFF SITE WOODLAND CONSERVATION REQUIRED BY THIS PLAN SHALL BE IDENTIFIED ON AN APPROVED TCP2 PLAN AND RECORDED AS AN OFF-SITE EASEMENT IN THE LAND RECORDS OF PRINCE GEORGE'S COUNTY. PROOF OF RECORDATION OF THE OFF-SITE CONSERVATION SHALL BE PROVIDED TO THE M-NCPPC, PLANNING DEPARTMENT PRIOR TO ISSUANCE OF ANY PERMIT FOR THE ASSOCIATED PLAN.

WHEN WOODLANDS AND/OR SPECIMEN, HISTORIC OR CHAMPION TREES ARE TO REMAIN: 45. IF THE DEVELOPER OR BUILDER NO LONGER HAS AN INTEREST IN THE PROPERTY AND THE NEW OWNER DESIRES TO REMOVE A HAZARDOUS TREE OR PORTION THEREOF, THE NEW OWNER SHALL OBTAIN A WRITTEN STATEMENT FROM A CERTIFIED ARBORIST OR LICENSED TREE EXPERT IDENTIFYING THE HAZARDOUS

| Min. Height | Spacing

8'-10' 12' o.c

8'-10' 12' o.c

1" Cal. 8'-10' 12' o.c

5 Gallon 2'-3' As Shown

1" Cal.

1" Cal.

CONDITION AND THE PROPOSED CORRECTIVE MEASURES PRIOR TO HAVING THE WORK CONDUCTED. AFTER PROPER DOCUMENTATION HAS BEEN COMPLETED PER THE HANDOUT "GUIDANCE FOR PRINCE GEORGE'S COUNTY PROPERTY OWNERS, PRESERVATION OF WOODLAND CONSERVATION AREAS", THE ARBORIST OR TREE EXPERT MAY THEN REMOVE THE TREE. THE STUMP SHALL BE CUT AS CLOSE TO THE GROUND AS POSSIBLE AND LEFT IN PLACE. THE REMOVAL OR GRINDING OF THE STUMPS IN THE WOODLAND CONSERVATION AREA IS NOT PERMITTED.

IF A TREE OR PORTIONS THEREOF ARE IN IMMINENT DANGER OF STRIKING A STRUCTURE PARKING AREA OR OTHER HIGH USE AREA AND MAY RESULT IN PERSONAL INJURY OR PROPERTY DAMAGE THEN THE CERTIFICATION IS NOT REQUIRED AND THE PERMITEE SHALL TAKE CORRECTIVE ACTION IMMEDIATELY. THE CONDITION OF THE AREA SHALL BE FULLY DOCUMENTED THROUGH PHOTOGRAPHS PRIOR TO CORRECTIVE ACTION BEING TAKEN. THE PHOTOS SHALL BE SUBMITTED TO THE INSPECTOR FOR DOCUMENTATION OF THE DAMAGE.

TREE WORK TO BE COMPLETED WITHIN A ROAD RIGHT-OF-WAY REQUIRES A PERMIT FROM THE MARYLAND DEPARTMENT OF NATURAL RESOURCES UNLESS THE TREE REMOVAL IS SHOWN WITHIN THE APPROVED LIMITS OF DISTURBANCE ON A TCP2. THE WORK IS REQUIRED TO BE CONDUCTED BY A LICENSED TREE EXPERT.

- 46. THE REMOVAL OF NOXIOUS, INVASIVE, AND NON-NATIVE PLANT SPECIES FROM ANY WOODLAND PRESERVATION AREA SHALL BE DONE WITH THE USE OF HAND-HELD EQUIPMENT ONLY (PRUNERS OR A CHAIN SAW). THESE PLANTS MAY BE CUT NEAR THE GROUND AND MATERIAL LESS THAN TWO INCHES DIAMETER MAY BE REMOVED FROM THE AREA AND DISPOSED OF APPROPRIATELY. ALL MATERIAL FROM THESE NOXIOUS, INVASIVE, AND NON-NATIVE PLANTS GREATER THAN TWO (2) INCHES DIAMETER SHALL BE CUT TO ALLOW CONTACT WITH THE GROUND, THUS ENCOURAGING DECOMPOSITION.
- 47. THE USE OF BROADCAST SPRAYING OF HERBICIDES IS NOT PERMITTED. HOWEVER, THE USE OF HERBICIDES TO DISCOURAGE RE-SPROUTING OF INVASIVE, NOXIOUS, OR NON-NATIVE PLANTS IS PERMITTED IF DONE AS AN APPLICATION OF THE CHEMICAL DIRECTLY TO THE CUT STUMP IMMEDIATELY FOLLOWING CUTTING OF PLANT TOPS. THE USE OF ANY HERBICIDE SHALL BE DONE IN ACCORDANCE WITH THE LABEL INSTRUCTIONS.
- 48. THE USE OF CHAINSAWS IS EXTREMELY DANGEROUS AND SHOULD NOT BE CONDUCTED WITH POORLY MAINTAINED EQUIPMENT, WITHOUT SAFETY EQUIPMENT, OR BY INDIVIDUALS NOT TRAINED IN THE USE OF THIS EQUIPMENT FOR THE PRUNING AND/OR CUTTING OF TREES.

SOILS TABLE						
Soil Symbol	Soil Unit Name	Percent Slope	K <sub>f</sub> value	Hydric (Y/N)	Hydrologic Group	Drainage Class
BaB	Beltsville silt loam	2-5	0.37	No	С	Moderately well drained
BuB	Beltsville-Urban land complex	0-5	0.37	No	С	Moderately well drained
CwD	Croom-Marr complex	10-15	0.24	No	С	Well drained
CzD	Croom-Urban land complex	5-15	0.32	No	С	Well drained
GgC	Grosstown gravelly silt loam	5-10	0.37	No	Α	Well drained
SnB	Sassafras-Urban land complex	0-5	0.24	No	В	Well drained
SnD	Sassafras-Urban land complex	5-15	0.15	No	В	Well drained
UdaF	Udorthents, highway	0-65	N/A	No	NA	Well drained
UrbB	Urban land-Beltsville complex	0-5	N/A	No	D	NA
UrsB	Urban land-sassafras complex	0-5	N/A	No	D	NA
UrwB	Urban land-Woodstown	0-5	N/A	No	D	NA

	SPECIMEN TREE TABLE							
Number	Species	Common Name	Size, DBH (in)	Condition	Result			
SP-1	Quercus alba	White Oak	38.0	Poor	Remove			
SP-2	Quercus alba	White Oak	37.0	Good	Remove			
SP-3	Acer rubrum	Red Maple	46.0	Fair	Remove			
SP-4	Quercus rubra	Northern Red Oak	33.0	Fair	Remove			
SP-5	Quercus montana	Chestnut Oak	39.0	Good	Remove			
SP-6	Quercus montana	Chestnut Oak	32.0	Excellent	Remove			
SP-7	Quercus palustris	Pin Oak	35.0	Good	Remove			

THE REMOVAL OF 6 SPECIMEN TREES WAS PREVIOUSLY SHOWN ON THE PPS AND DPS, PRIOR TO THE 2010 WOODLAND AND WILDLIFE HABITAT CONSERVATION ORDINANCE (WCO) AND THE ENVIRONMENTAL TECHNICAL MANUAL (ETM). THE ON-SITE SPECIMEN TREE REMOVAL IS

2. AN ADDITIONAL SPECIMEN TREE (SP-7) WAS IDENTIFIED. THIS REVISION (-03) IS TO SHOW THAT ADDITIONAL SPECIMEN TREE REMOVAL

GRANDFATHERED.

## **Property Owners Awareness Certificate**


I/ We Ben O'Neil Tree Conservation Plan (TCP2) and that v	hereby acknowledge that we are aware of this Type 2 we understand the requirements as set forth in this TCP2.
DocuSigned by:	02 June 2021
Owner or Swazza Mepausentative	Date
I/ WeN/A	hereby acknowledge that we are aware of this Type 2
Tree Conservation Plan (TCP2) and that v	we understand the requirements as set forth in this TCP2.
Contract Purchaser	Date

# PLANT SCHEDULE

$\times\times\times\times$	Afforestation / Reforestation Area - (AF-1)					Afforestati	ion / Reforestation Area - (AF-5)					
(XXXX)	(2,117 SF /	0.05 AC)					(2,353 SF /	0.05 AC)				
	Quantity	Botanical Name	Common Name	Size	Min. Height	Spacing	Quantity	Botanical Name	Common Name	Size	Min. Height	Spacing
	2	Acer rubrum	Red Maple	1" Cal.	8'-10'	12' o.c	2	Acer rubrum	Red Maple	1" Cal.	8'-10'	12' o.c
	2	Liquidambar stryaciflua	Sweet Gum - SEEDLESS VARIETY	1" Cal.	8'-10'	12' o.c	2	Liquidambar stryaciflua	Sweet Gum - SEEDLESS VARIETY	1" Cal.	8'-10'	12' o.c
	2	Nyssa sylvatica	Black Gum	1" Cal.	8'-10'	12' o.c	3	Nyssa sylvatica	Black Gum	1" Cal.	8'-10'	12' o.c
	3	Quercus palustris	Pin Oak	1" Cal.	8'-10'	12' o.c	3	Quercus palustris	Pin Oak	1" Cal.	8'-10'	12' o.c
	3	Quercus phellos	Willow Oak	1" Cal.	8'-10'	12' o.c	3	Quercus phellos	Willow Oak	1" Cal.	8'-10'	12' o.c
	1	Amelanchier canadensis	Serviceberry	#7 Cont.	6'-8'	12' o.c	1	Amelanchier canadensis	Serviceberry	#7 Cont.	6'-8'	12' o.c
	2	llex opaca	American Holly	#7 Cont.	6'-8'	12' o.c	1	Cornus florida	Flowering Dogwood	#7 Cont.	6'-8'	12' o.c
							1	llex opaca	American Holly	#7 Cont.	6'-8'	12' o.c
	Afforestati	ion / Reforestation Area - (AF-2)										
(XXXX)	(12,261 SF,	/ 0.28 AC)					Afforestati	ion / Reforestation Area - (AF-6)				
	Quantity	Botanical Name	Common Name	Size	Min. Height	Spacing	(4.026 SF /	0.09 AC)				

PROPERTY DAMAGE.

$\times\times\times\times$	Afforestati	on / Reforestation Area - (AF-2)							
(XXXX)	(12,261 SF /	51 SF / 0.28 AC)							
	Quantity	Botanical Name	Common Name	Size	Min. Height	Spacing			
	13	Acer rubrum	Red Maple	1" Cal.	8'-10'	12' o.c			
	13	Liquidambar stryaciflua	Sweet Gum - SEEDLESS VARIETY	1" Cal.	8'-10'	12' o.c			
	14	Nyssa sylvatica	Black Gum	1" Cal.	8'-10'	12' o.c			
	14	Quercus palustris	Pin Oak	1" Cal.	8'-10'	12' o.c			
	14	Quercus phellos	Willow Oak	1" Cal.	8'-10'	12' o.c			
	4	Amelanchier canadensis	Serviceberry	#7 Cont.	6'-8'	12' o.c			
	4	Cercis canadensis	Eastern Redbud	#7 Cont.	6'-8'	12' o.c			
	4	Cornus florida	Flowering Dogwood	#7 Cont.	6'-8'	12' o.c			
	4	Ilex opaca	American Holly	#7 Cont.	6'-8'	12' o.c			

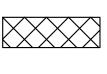


Afforestation / Reforestation Area - (AF-3 (5,931 SF / 0.13 AC) Quantity Rotanical Name

Quantity	<b>Botanical Name</b>	Common Name	Size	Min. Height	Spacing
7	Acer rubrum	Red Maple	1" Cal.	8'-10'	12' o.c
6	Liquidambar stryaciflua	Sweet Gum - SEEDLESS VARIETY	1" Cal.	8'-10'	12' o.c
7	Nyssa sylvatica	Black Gum	1" Cal.	8'-10'	12' o.c
6	Quercus palustris	Pin Oak	1" Cal.	8'-10'	12' o.c
7	Quercus phellos	Willow Oak	1" Cal.	8'-10'	12' o.c
2	Amelanchier canadensis	Serviceberry	#7 Cont.	6'-8'	12' o.c
2	Cercis canadensis	Eastern Redbud	#7 Cont.	6'-8'	12' o.c
2	Cornus florida	Flowering Dogwood	#7 Cont.	6'-8'	12' o.c
2	Ilex opaca	American Holly	#7 Cont.	6'-8'	12' o.c

L
(

	on / Reforestation Area - (AF-4)				
1,823 SF /	0.05 AC)				
Quantity	<b>Botanical Name</b>	Common Name	Size	Min. Height	Spacing
2	Acer rubrum	Red Maple	1" Cal.	8'-10'	12' o.c
2	Liquidambar stryaciflua	Sweet Gum - SEEDLESS VARIETY	1" Cal.	8'-10'	12' o.c
2	Nyssa sylvatica	Black Gum	1" Cal.	8'-10'	12' o.c
2	Quercus palustris	Pin Oak	1" Cal.	8'-10'	12' o.c
2	Quercus phellos	Willow Oak	1" Cal.	8'-10'	12' o.c
1	Amelanchier canadensis	Serviceberry	#7 Cont.	6'-8'	12' o.c
1	Cornus florida	Flowering Dogwood	#7 Cont.	6'-8'	12' o.c
1	llex opaca	American Holly	#7 Cont.	6'-8'	12' o.c

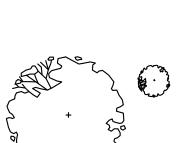

	5	Quercus palustris	Pin Oak	1" Cal.	8'-10'	12' o.c
	5	Quercus phellos	Willow Oak	1" Cal.	8'-10'	12' o.c
	1	Amelanchier canadensis	Serviceberry	#7 Cont.	6'-8'	12' o.c
	2	Cercis canadensis	Eastern Redbud	#7 Cont.	6'-8'	12' o.c
	1	Cornus florida	Flowering Dogwood	#7 Cont.	6'-8'	12' o.c
	2	Ilex opaca	American Holly	#7 Cont.	6'-8'	12' o.c
رسمر	Penn-Belt	Place Plantings				
	Penn-Belt Quantity	Place Plantings Botanical Name	Common Name	Size	Min. Height	Spacing
> 0	-		Common Name Sunburst Common Honeylocust	<b>Size</b> 2.5" Cal.	Min. Height 10'-12'	Spacing As Shown
	-	Botanical Name				
	Quantity 1	Botanical Name Gleditisia triacanthos intermis 'Sunburst' (GT)	Sunburst Common Honeylocust	2.5" Cal.	10'-12'	As Shown
	Quantity 1	Botanical Name Gleditisia triacanthos intermis 'Sunburst' (GT) Liquidambar stryaciflua (LS)	Sunburst Common Honeylocust Sweet Gum - SEEDLESS VARIETY	2.5" Cal. 2.5"-3.0" Cal.	10'-12' 10'-12'	As Shown As Shown

Common Name

Sweet Gum - SEEDLESS VARIETY

Red Maple

Black Gum

Carolina Rose

Forest Conservation Act Reporting Information (Change Table)						
	Original	Revision	Revision	Revision	Change Since	
	Approval	Number (-01)	Number (-02)	Number (-03)	Last Approva	
Net Tract (Acres)	33.35	28.88	28.88	28.88	0	
Existing Woodland (Acres)	26.68	28.88	28.88	28.88	0	
Woodland Cleared (Acres)	25.81	23.08	23.09	23.09	0	
Woodland Retained On-Site (Acres)	0.87	5.8	5.79	5.79	0	
Woodland Planted On-Site (Acres)	0	0.64	0.65	0.65	0	
On-Site Woodland Easement/ Preservation and						
Planting (Acres)	0.87	6.44	6.44	6.44	0	
On-Site Wooded Floodplain in Easement (Acres)	0	3.56	3.52	3.52	0	
Bond Amount	0	8363.52	8494.2	8494.2	0	
Fee-In-Lieu Amount	0	0	0	0	0	
50' Stream Buffers Conserved (Preservation) -						
Linear Length	0	2,402	2,402	2,402	0	
50' Stream Buffers Conserved (Preservation) -						
Acreage	О	5.23	5.17	5.17	0	
50' Stream Buffers Newly Established						
(Afforestation) - Linear Length	О	0	0	0	0	
50' Stream Buffers Newly Established						
(Afforestation) - Acreage	0	0	0	0	0	
Off-Site Woodland Conservation Credits						
Required (Acres)	13.68	4.21	4.24	4.24	0	
Off-Site Woodland Conservation Credits						
Provided (Acres)	13.68	4.21	4.24	4.24	О	

1 Zon 2 Gro 3 Floo 4 Dec 5 Net 6 TCI 7 Pro 8 Is th 0 Sub 1 Is th 2 Are 3 con 4 Is a	poss Tract: podplain: dicated Land: t Tract (NTA):  P Number perty Description or Subdivision Name: his site subject to the 1989 or 1991 Ordinance his site subject to the 1991 Ordinance bject to 2010 Ordinance and in PFA (Priority Funding Area) his one (1) single family lot? (Y or N) there prior TCP approvals which include a	Ch zone)  I-1  33.35  4.10  0.37  28.88  TCP1-11-07  3700 Forestville  N  Y  N	0.00	0.00 Revision #	1		
1 Zon 2 Gro 3 Floo 4 Dec 5 Net 6 TCI 7 Pro 8 Is th 0 Sub 1 Is th 2 Are 3 con 4 Is a	ne:  poss Tract: podplain: dicated Land: t Tract (NTA):  P Number perty Description or Subdivision Name: his site subject to the 1989 or 1991 Ordinance his site subject to the 1991 Ordinance bject to 2010 Ordinance and in PFA (Priority Funding Area) his one (1) single family lot? (Y or N) there prior TCP approvals which include a	I-1 33.35 4.10 0.37 28.88 TCP1-11-07 3700 Forestville N Y	0.00		1		
2 Gro 3 Flood 4 Dec 5 Net 6 TCI 7 Pro 8 Is th 9 Is th 0 Sub 1 Is th 2 Are 3 con 4 Is a	poss Tract: podplain: dicated Land: t Tract (NTA):  P Number perty Description or Subdivision Name: his site subject to the 1989 or 1991 Ordinance his site subject to the 1991 Ordinance bject to 2010 Ordinance and in PFA (Priority Funding Area) his one (1) single family lot? (Y or N) there prior TCP approvals which include a	33.35 4.10 0.37 28.88 TCP1-11-07 3700 Forestville N Y	0.00		1		
3 Flood 4 Decc 5 Net 6 TCF 7 Pro 8 Is th 9 Is th 0 Sub 1 Is th 2 Are 3 com 4 Is a	dicated Land: t Tract (NTA):  P Number Deperty Description or Subdivision Name: his site subject to the 1989 or 1991 Ordinance his site subject to the 1991 Ordinance bject to 2010 Ordinance and in PFA (Priority Funding Area) his one (1) single family lot? (Y or N) there prior TCP approvals which include a	4.10 0.37 28.88 TCP1-11-07 3700 Forestville N Y	0.00		1		
4 Dec 5 Net 6 TCF 7 Pro 8 Is th 9 Is th 0 Sub 1 Is th 2 Are 3 con 4 Is a	dicated Land: t Tract (NTA):  P Number perty Description or Subdivision Name: his site subject to the 1989 or 1991 Ordinance his site subject to the 1991 Ordinance bject to 2010 Ordinance and in PFA (Priority Funding Area) his one (1) single family lot? (Y or N) there prior TCP approvals which include a	0.37 28.88 TCP1-11-07 3700 Forestville N Y	0.00		1		
5 Net 6 TCI 7 Pro 8 Is th 9 Is th 0 Sub 1 Is th 2 Are 3 com 4 Is a	t Tract (NTA):  P Number  perty Description or Subdivision Name: his site subject to the 1989 or 1991 Ordinance his site subject to the 1991 Ordinance bject to 2010 Ordinance and in PFA (Priority Funding Area) his one (1) single family lot? (Y or N) there prior TCP approvals which include a	28.88  TCP1-11-07 3700 Forestville  N Y N			1		
6 TCI 7 Pro 8 Is th 9 Is th 0 Sub 1 Is th 2 Are 3 con 4 Is a	P Number Deperty Description or Subdivision Name: his site subject to the 1989 or 1991 Ordinance his site subject to the 1991 Ordinance bject to 2010 Ordinance and in PFA (Priority Funding Area) his one (1) single family lot? (Y or N) the there prior TCP approvals which include a	TCP1-11-07 3700 Forestville N Y			1		
7 Pro 8 Is th 9 Is th 0 Sub 1 Is th 2 Are 3 com 4 Is a	pperty Description or Subdivision Name: his site subject to the 1989 or 1991 Ordinance his site subject to the 1991 Ordinance bject to 2010 Ordinance and in PFA (Priority Funding Area) his one (1) single family lot? (Y or N) e there prior TCP approvals which include a	3700 Forestville  N  Y  N	Road	Revision #	1		
8 Is th 9 Is th 0 Sub 1 Is th 2 Are 3 con 4 Is a	his site subject to the 1989 or 1991 Ordinance his site subject to the 1991 Ordinance bject to 2010 Ordinance and in PFA (Priority Funding Area) his one (1) single family lot? (Y or N) there there prior TCP approvals which include a	N Y N	Road				
9 Is th 0 Sub 1 Is th 2 Are 3 con 4 Is a	his site subject to the 1991 Ordinance bject to 2010 Ordinance and in PFA (Priority Funding Area) his one (1) single family lot? (Y or N) there prior TCP approvals which include a	Y N					
0 Sub 1 Is th 2 Are 3 con 4 Is a	bject to 2010 Ordinance and in PFA (Priority Funding Area) his one (1) single family lot? (Y or N) there prior TCP approvals which include a	N					
1 Is th 2 Are 3 con 4 Is a	his one (1) single family lot? (Y or N) there prior TCP approvals which include a						
2 Are 3 com 4 Is a	there prior TCP approvals which include a	Ň					
3 con 4 ls a							
4 Is a	-:	N					
	mbination of this lot/s? (Y or N)						
	any portion of the property in a WC Bank? (Y or N)	N					
	eak-even Point (preservation) =		acres				
6 Cle	earing permitted w/o reforestion=	19.64	acres				
SEC	CTION II-Determining Requirements (Enter acres for each	corresponding c	olumn)				
J.L.	C	Column A	Column B	Column C	Column D	Column E	Column
		WCT/AFT %	Net Tract	Floodplain	Off-Site	Off-Site	Off-Site
				(1:1)		Penn Belt PI (1:1)	Forestville Rd
7 Exis	sting Woodland		28.88	4.10	0.00	0.37	, 5, 55, 110
	odland Conservation Threshold (WCT) =	15.00%	4.33				
	naller of 17 or 18		4.33				
	podland above WCT		24.55				
	podland cleared		23.09		0.00	0.37	
710.75	odland cleared above WCT (smaller of 16 or 17)		23.09		0.00	5.0.	
	earing above WCT (0.25 : 1) replacement requirement		5.77				
	oodland cleared below WCT		0.00				
	earing below WCT (2:1 replacement requirement)		0.00				
	orestation Required Threshold (AFT) =	15.00%					
	-site WCA being provided on this property	1010070	0.00				
	oodland Conservation Required			acres			
	CTION III-Meeting the Requirements (Enter acres for each podland Preservation	corresponging c	olumn) 5.79				
	orestation / Reforestation			Bond amount:	\$ 8,494.20		
	tural Regeneration		0.00		\$ 0,434.20		
	ndscape Credits		0.00				
	ecimen/Historic Tree Credit (CRZ area * 2.0)	0.00					
	rest Enhancement Credit (Area * .25)	0.00	0.00				
	eet Tree Credit (Existing or 10-year canopy coverage)	0.00	0.00	-			
	ea approved for fee-in-lieu			Fee amount:	\$0.00		
	-site Woodland Conservation Credits Required		4.24		φυ.υυ		
	-site WCA (preservation) being provided on this property		0.00				
	-site WCA (afforestation) being provided on this property		0.00				
	podland Conservation Provided			acres			
	ea of woodland not cleared		acres				
	t tract woodland retained not part of requirements:		acres				
	O-floodplain woodland retained		acres				
	-site woodland conservation provided		acres				
	-site woodland conservation alternatives provided	0.00					
o On-	-site woodland retained not credited	Sale Sale	acres				
7 Pre	epared by: Amando	Signed Signed	UL 1:	2/2022			
		Signed U		Date			

1. THE CLEARING IN COLUMN E WILL BE MITIGATED THROUGH PLANTING REQUIRED BY DPIE. 10 TREES AND 41 2. THE CLEARING IN COLUMN F WILL BE MITIGATED THROUGH A ROADSIDE TREE PERMIT.

M-NCPPC Prince Georges County Planning Department Environmental Planning Section TYPE 2 TREE CONSERVATION PLAN APPROVAL								
	TCP2-26-08							
	APPROVED BY	DATE:	DRD #:	REASON FOR REVISION				
00	C. SCHNEIDER	1/17/2013						
01	C. SCHNEIDER	10/5/2021		ROUGH GRADING-01				
02	C. SCHNEIDER	3/7/2022	DSP-07043-01	DSP				
03	Suzanne A. Nichle	12/16/2022	N/A	ADD, SPECIMEN TREE				
04								
05								
06								

QUALIFIED PROFESSIONAL CERTIFICATION: THIS PLAN COMPLIES WITH THE CURRENT REQUIREMENTS OF THE SUBTITLE 25 AND THE WILDLIFE CONSERVATION TECHNICAL MANUAL. DATE: <u>12/2022</u>


AMANDA WAGONER 936 RIDGEBROOK ROAD SPARKS. MD 21152 PHONE: 410.891.1765 AMANDA.WAGONER@KCI.COM

	Engineers		DATE				
	PLANNERS	NO.	DATE	DESCRIPTION	BY	12/2022	
	SCIENTISTS					SCALE	
	CONSTRUCTION MANAGERS					N.T.S.	
	11830 WEST MARKET PLACE					DESIGNED BY	1
	SUITE F					AAW	
	Fulton, MD 20759 Telephone: (410) 792-8086					CHECKED BY	1
TECHNOLOGIES	FAX: (410) 792-7419					JB	PRI

FORESTVILLE ROAD WAREHOUSE JEMAL'S POST 3700 FORESTVILLE RD, DISTRICT HEIGHTS, MD 20747 TAX ID: 0478834, LIBER/FOLIO: 21799/018 TYPE 2 TREE CONSERVATION PLAN **NOTES & DETAILS** RINCE GEORGE'S COUNTY ELECTION DISTRICT 6, SPAULDING


TCP-GN


RAWING NO.

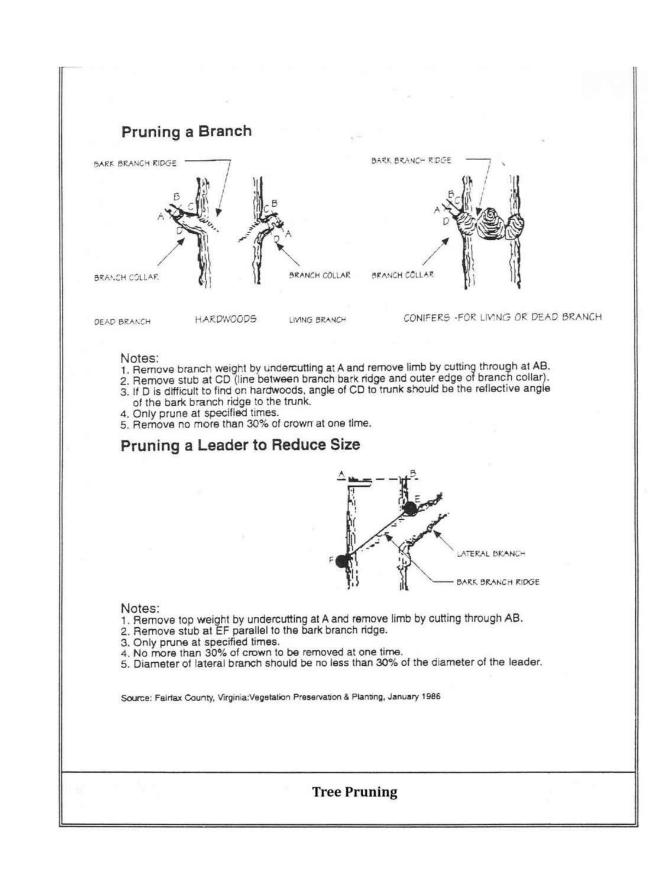



August 2010


A-4, DET-11

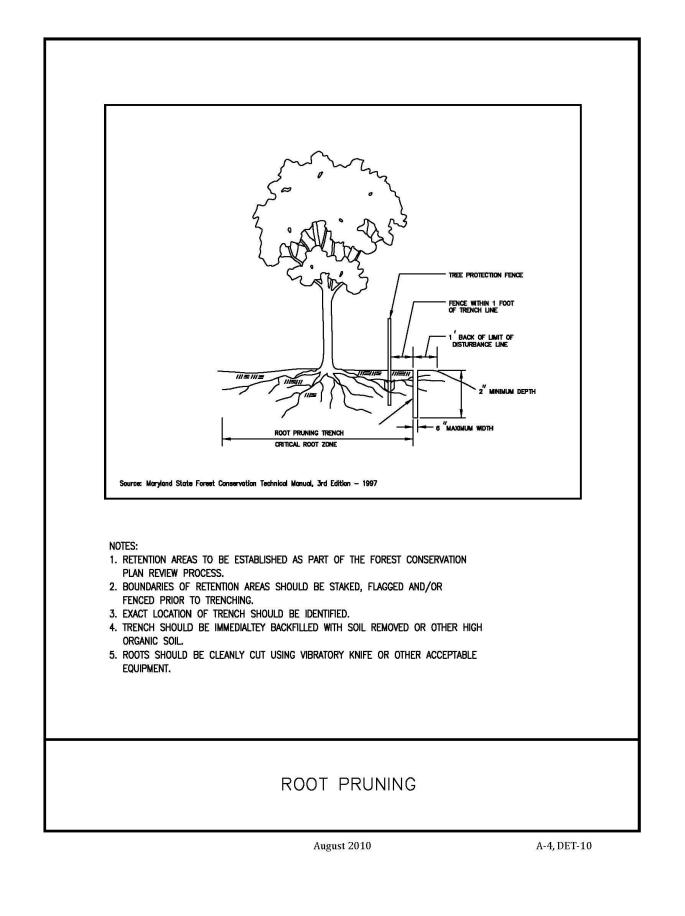


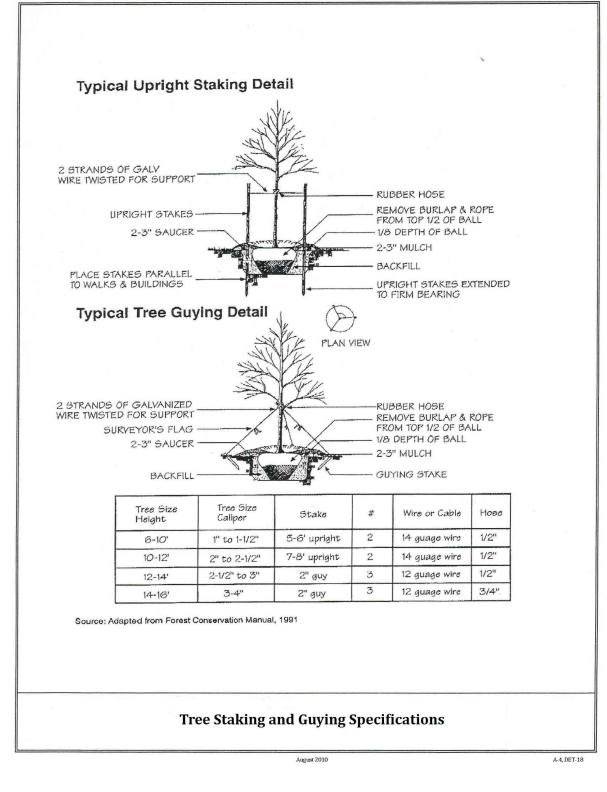


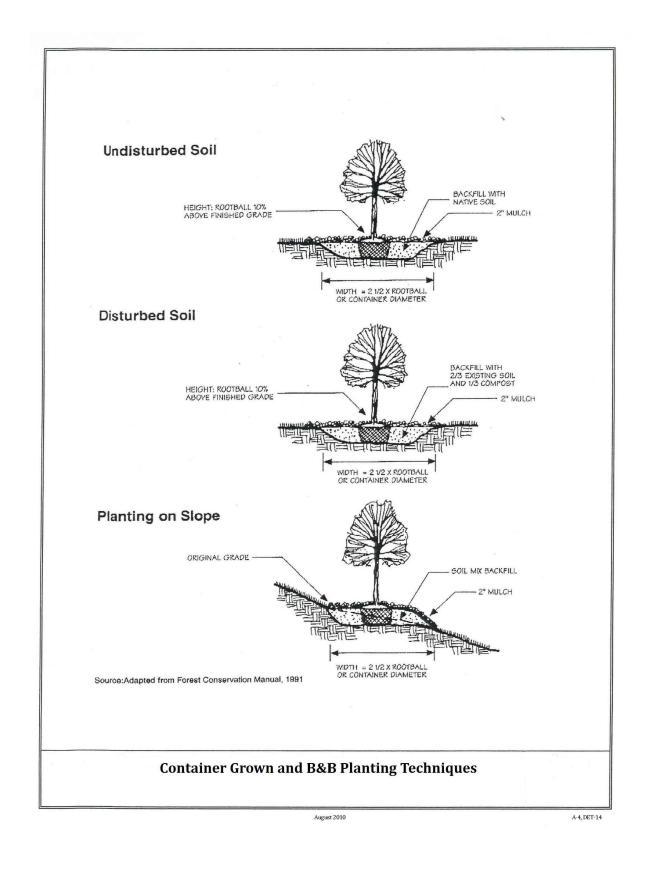


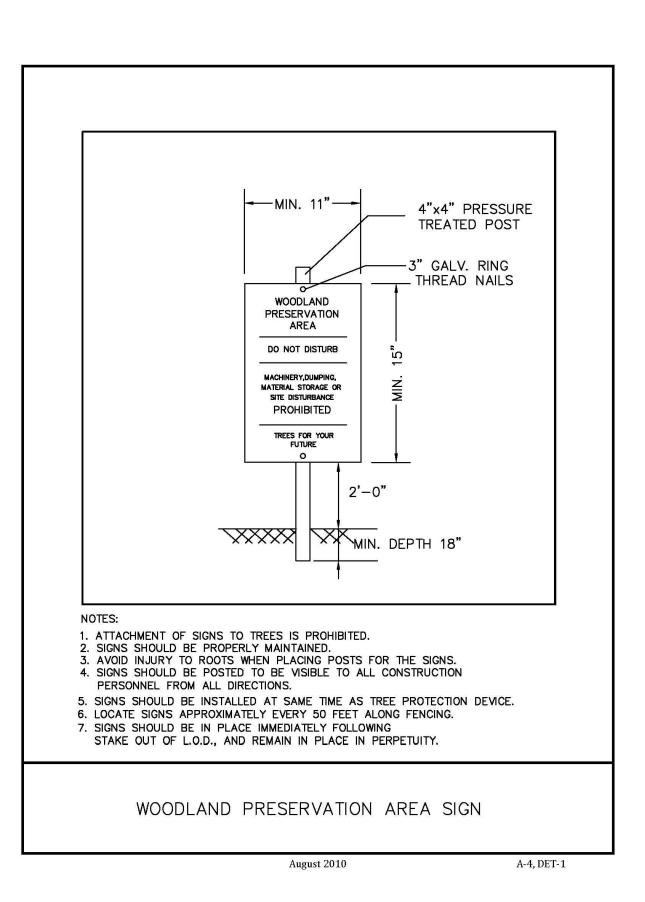

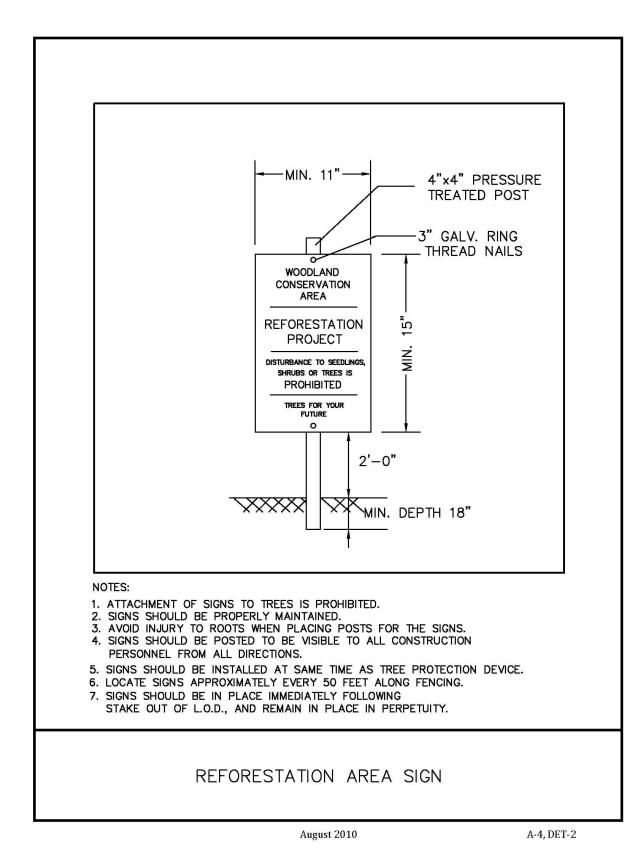

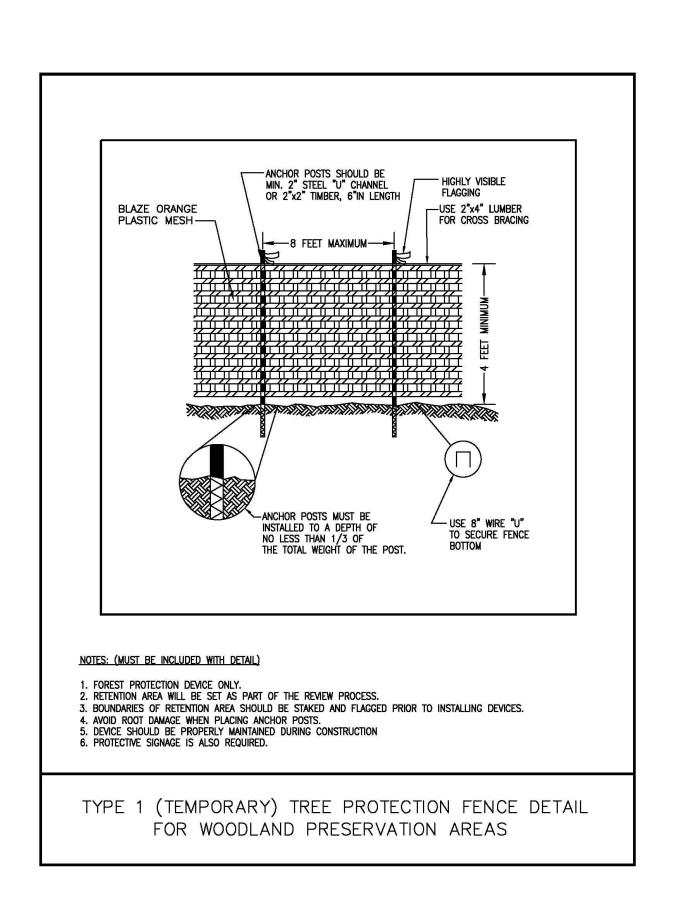

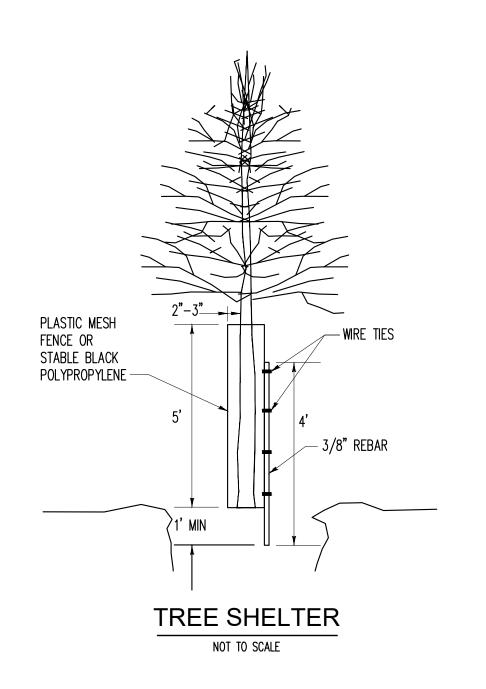

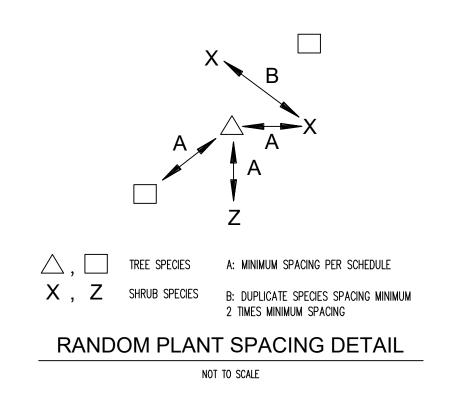

# Property Owners Awareness Certificate

I/ We Ben O'Neil hereby acknowledge that we are aware of this Type 2
Tree Conservation Plan (TCP2) and that we understand the requirements as set forth in this TCP2.

Owner or Owner o

	Engineers		DATE				
	PLANNERS	NO.	DATE	DESCRIPTION	BY	12/2022	
	SCIENTISTS					SCALE	
	CONSTRUCTION MANAGERS					N.T.S.	
	11830 West Market Place					DESIGNED BY	
$W \cap V$	SUITE F					AAW	
$  \mathbf{N} \cup \mathbf{I}  $	Fulton, MD 20759 Telephone: (410) 792-8086					CHECKED BY	i
TECHNOLOGIES	FAX: (410) 792-7419					JB	PI

M-NCPPC Prince Georges County Planning Department Environmental Planning Section TYPE 2 TREE CONSERVATION PLAN APPROVAL							
TCP2-26-08							
	APPROVED BY	DATE:	DRD #:	REASON FOR REVISION			
00	C. SCHNEIDER	1/17/2013					
01	C. SCHNEIDER	10/5/2021		ROUGH GRADING-01			
02	C. SCHNEIDER	3/7/2022	DSP-07043-01	DSP			
03	Suzanne A. Nichle	12/16/2022	N/A	ADD. SPECIMEN TREE			
04							

AMANDA WAGONER
936 RIDGEBROOK ROAD SPARKS, MD 21152
PHONE: 410.891.1765 AMANDA.WAGONER@KCI.COM

F	DRAWING NO.		
	TCP-GN		
Т	SHEET $3$ OF $3$		
ı	KCI JOB NUMBER		
	272008820		
PRINCE G	GEORGE'S COUNTY	ELECTION DISTRICT 6, SPAULDING	