
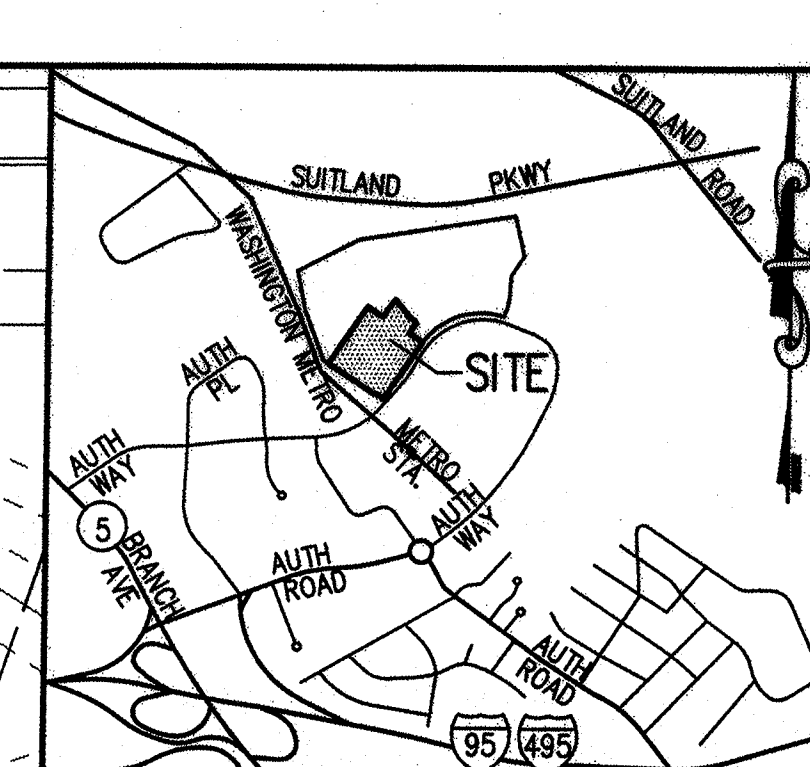


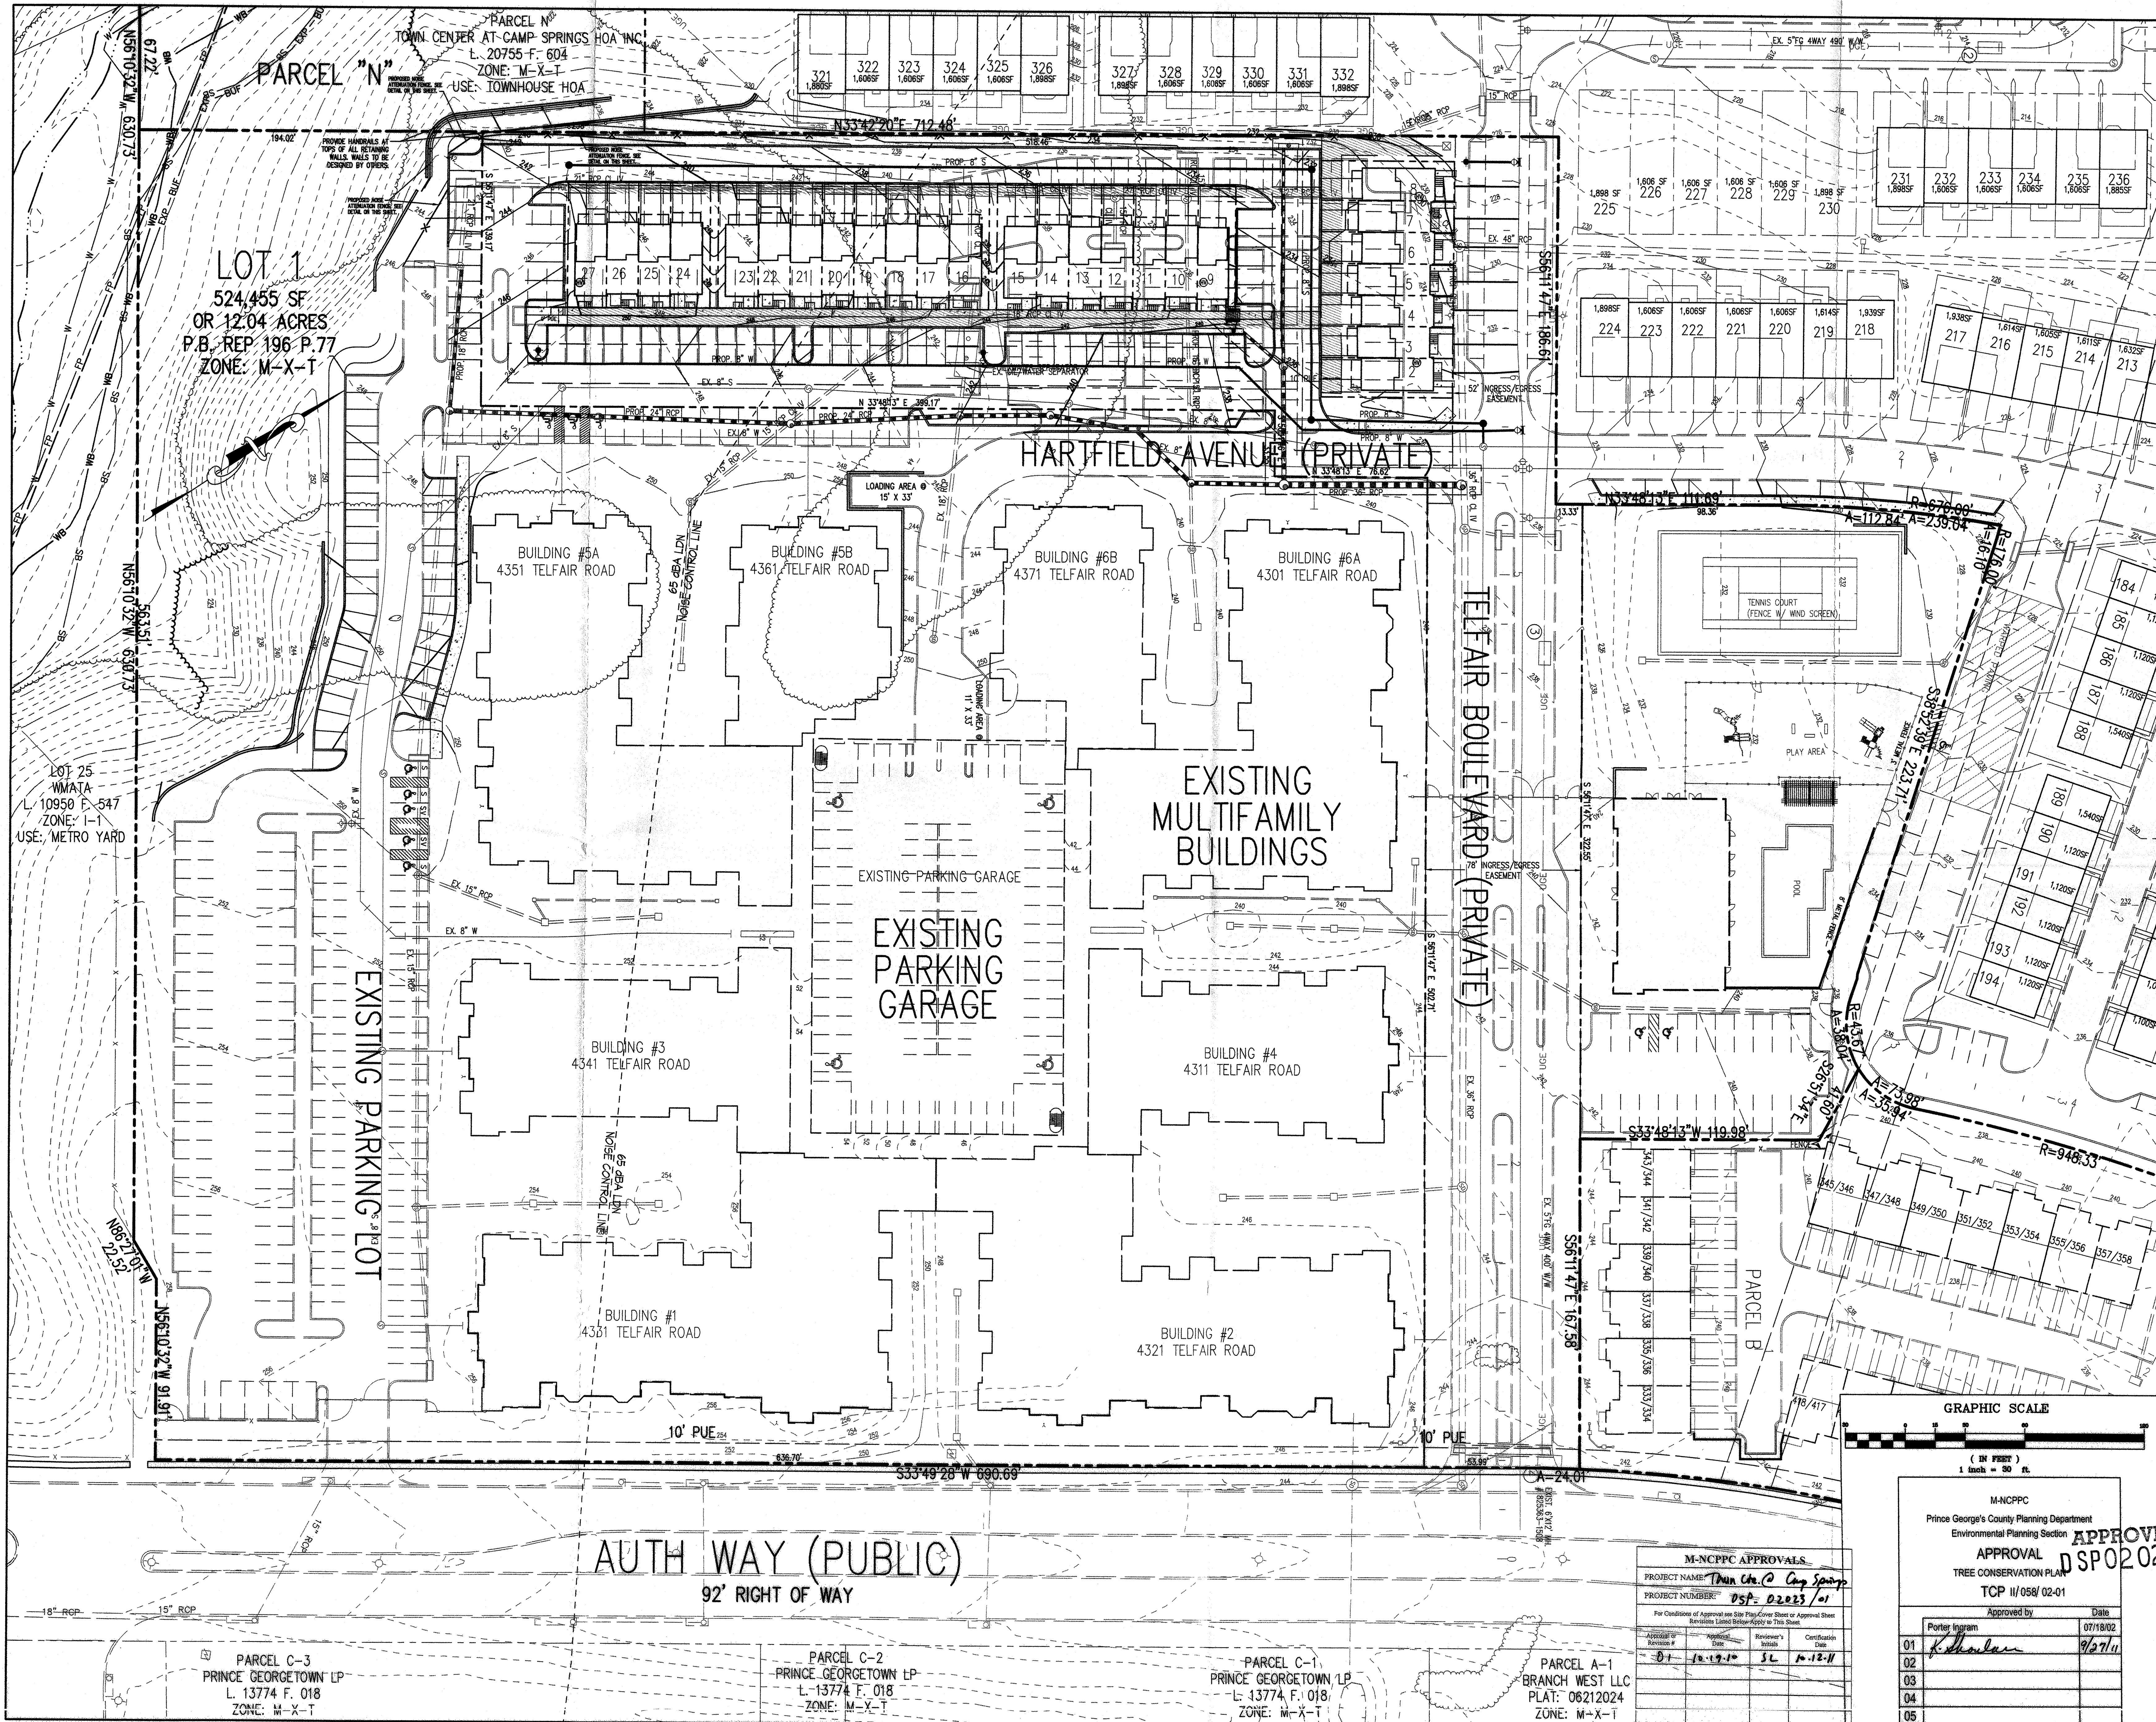

VICINITY MAP
SCALE: 1"=2000'

OWNER: Metropolitan Apartments at Camp Springs, LLC
8621 Leesburg Pike, SUITE 750
Vienna, VA 22182
703-770-3686

APPLICANT: Branch Avenue Associates, Inc.
8621 Leesburg Pike, SUITE 750
VIENNA, VA 22182
703-770-3680


Patton Harris Rust & Associates, pc
Engineers, Surveyors, Planners, Landscape Architects.
8818 Centre Park Drive Columbia, MD 21046
T 410-897-8900 F 410-897-5282

[illegible]

MULTIFAMILY
TREE CONSERVATION PLAN
TYPE II


TOWN CENTER AT CAMP SPRINGS
4301 TELFAIR BLVD
SUITLAND, MD 20746
TAX MAP 88, GRID A3, LOT 1

SPALDING (6TH) ELECTRIC DISTRICT
PRINCE GEORGE'S COUNTY, MARYLAND

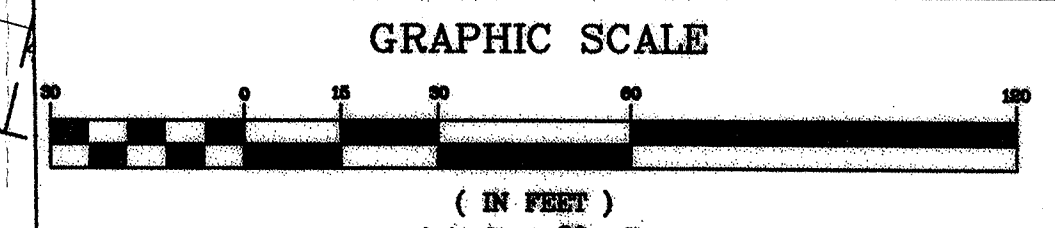

<u>M-NCPPC APPROVALS</u>			
PROJECT NAME: <u>Thru Ute @ Camp Springs</u>			
PROJECT NUMBER: <u>DSP - 02023 / 01</u>			
For Conditions of Approval see Site Plan/Cover Sheet or Approval Sheet Revisions Listed Below Apply to This Sheet.			
<u>Approval #</u>	<u>Approval Date</u>	<u>Reviewer's Initials</u>	<u>Certification Date</u>
<u>-01-</u>	<u>10-19-10</u>	<u>SL</u>	<u>10-12-11</u>

M-NCPPC	
Prince George's County Planning Department	
Environmental Planning Section	
APPROVAL	
TREE CONSERVATION PLAN	
TCP 11/058/ 02-01	
Approved by _____ Date _____	
Porter Ingram	07/18/02
01 <i>K. Shawler</i>	9/27/11
02	
03	
04	
05	

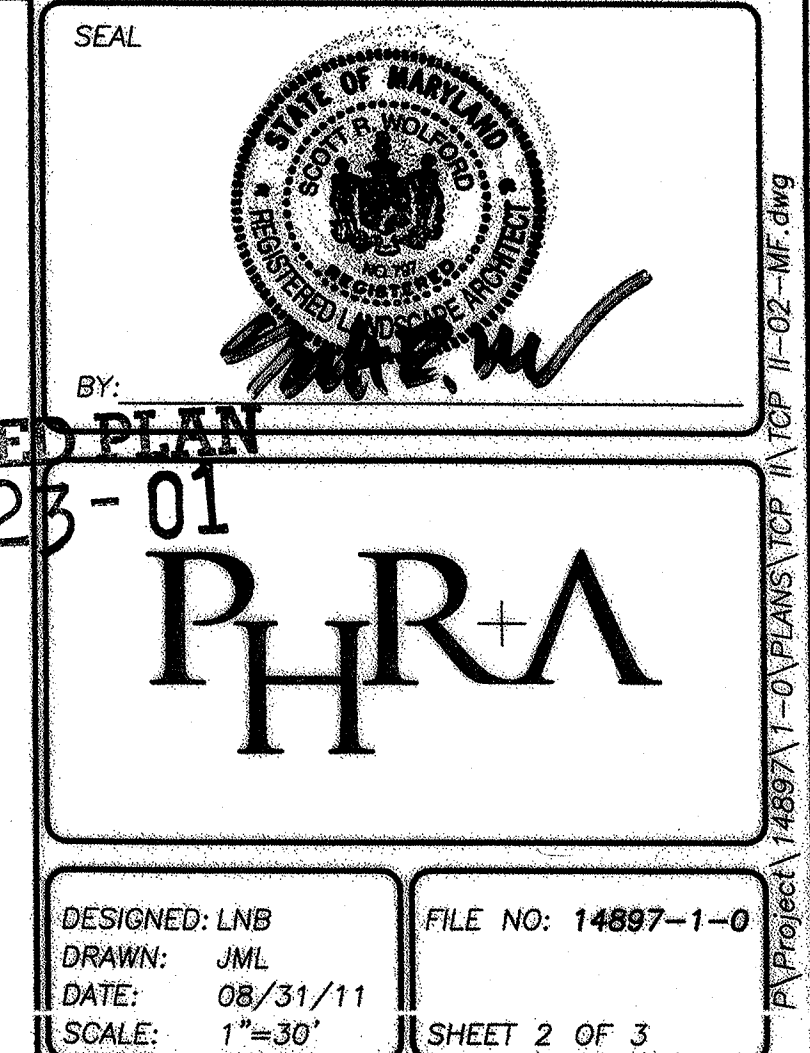

SEAL

BY: *[Signature]*

ED PLAN

023-01

PHRA

DESIGNED: LNB
DRAWN: JML
DATE: 08/31/11
SCALE: N.T.S.

FILE NO: 14897-1-0

SHEET 3 OF 3