



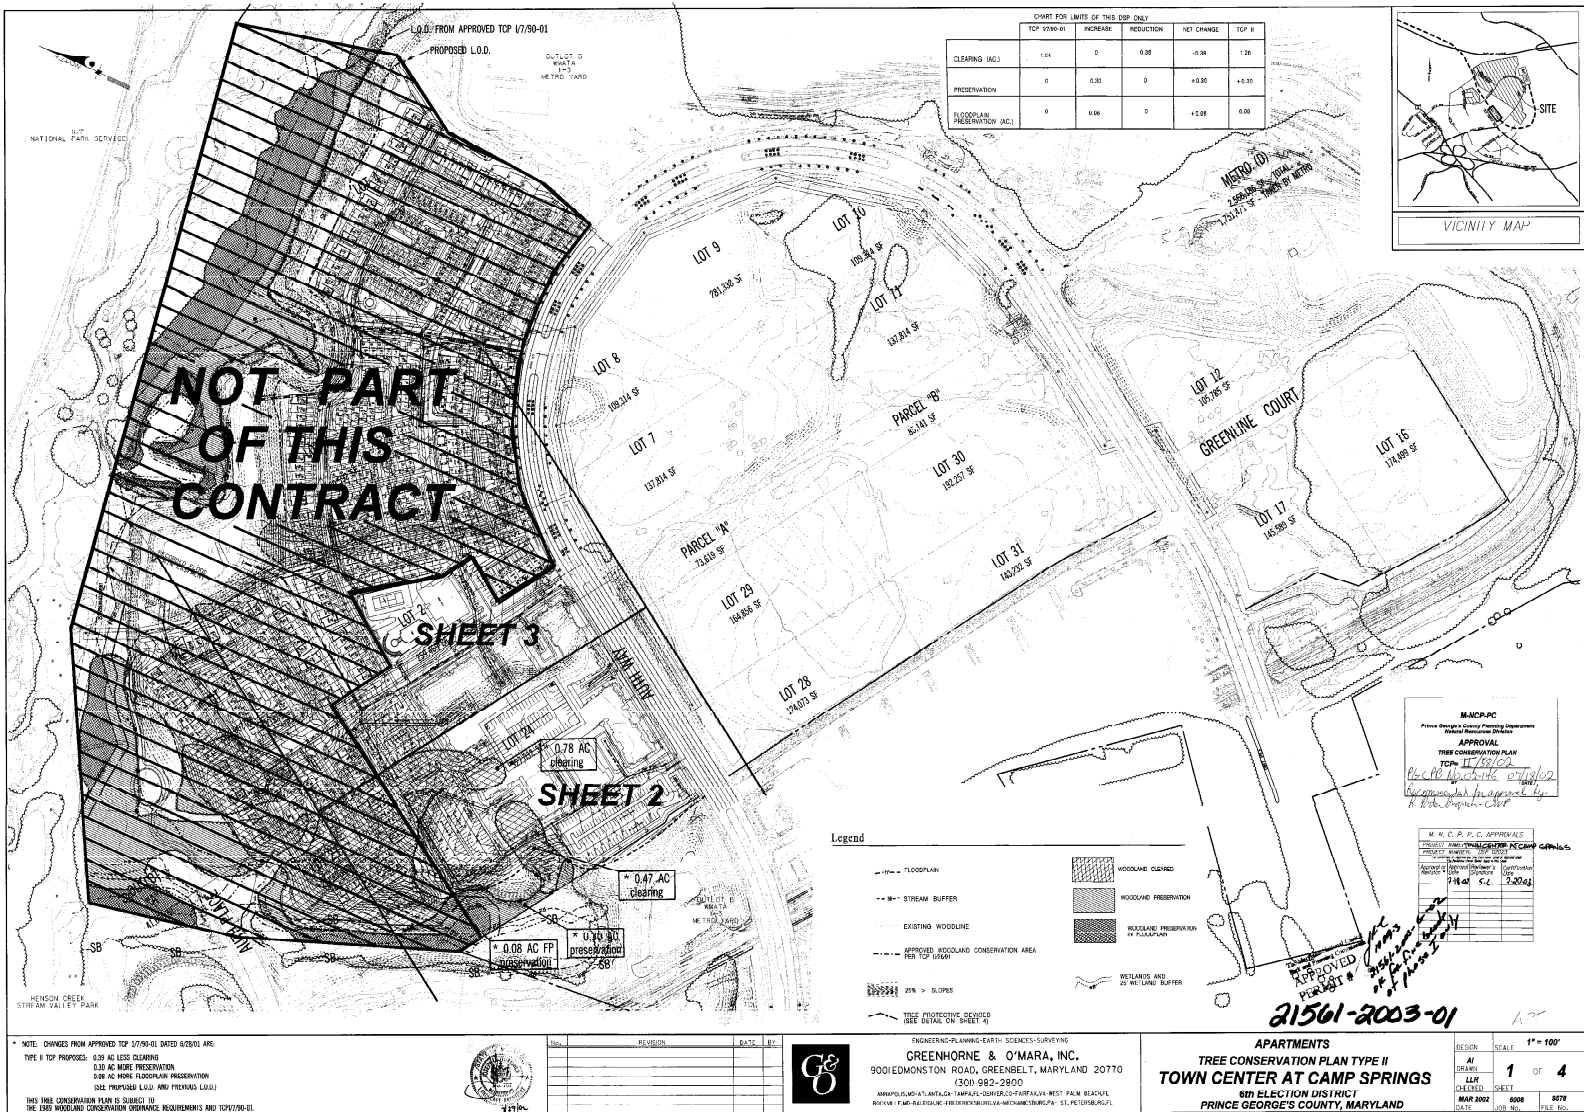

SFF SHEET 3 OF 4

**NOT PART
OF THIS
CONTRACT**

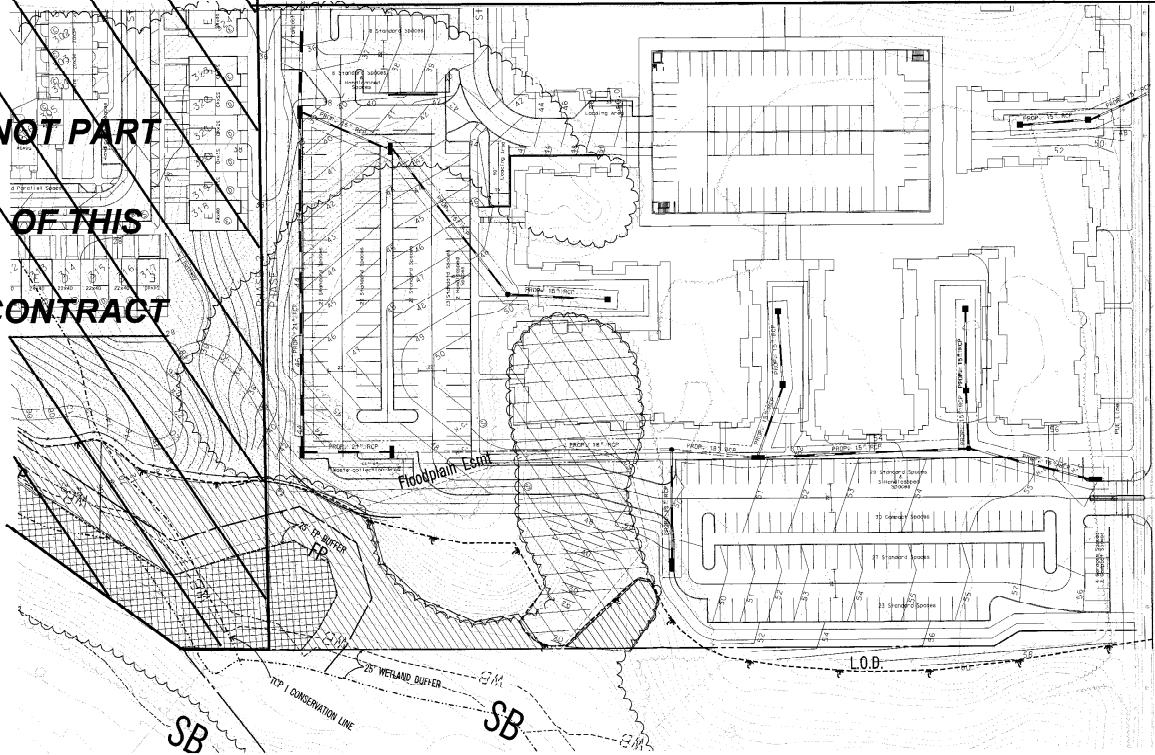


M. N. C. P. C. APPROVALS			
PROJECT NAME	DATE	SIGNATURE	DATE
PROJECT NUMBER	DATE	SIGNATURE	DATE
APPROVAL OF	DATE	SIGNATURE	DATE
REVISION	DATE	SIGNATURE	DATE




NO.	REVISION	DATE	BY




ENGINEERING-PLANNING-EARTH SCIENCES SUTTERING
GREENHORNE & O'MARA, INC.
3001 EDMONSTON ROAD, GREENBELT, MARYLAND 20770
1301 382-2800

APARTMENTS
TREE CONSERVATION PLAN TYPE II
TOWN CENTER AT CAMP SPRINGS
6TH ELECTION DISTRICT
PRINCE GEORGE'S COUNTY, MARYLAND

DESIGN	SCALE	1" = 20'
DATE	2	4
CHECKED	SHEET	8078
DATE	FILE NO.	

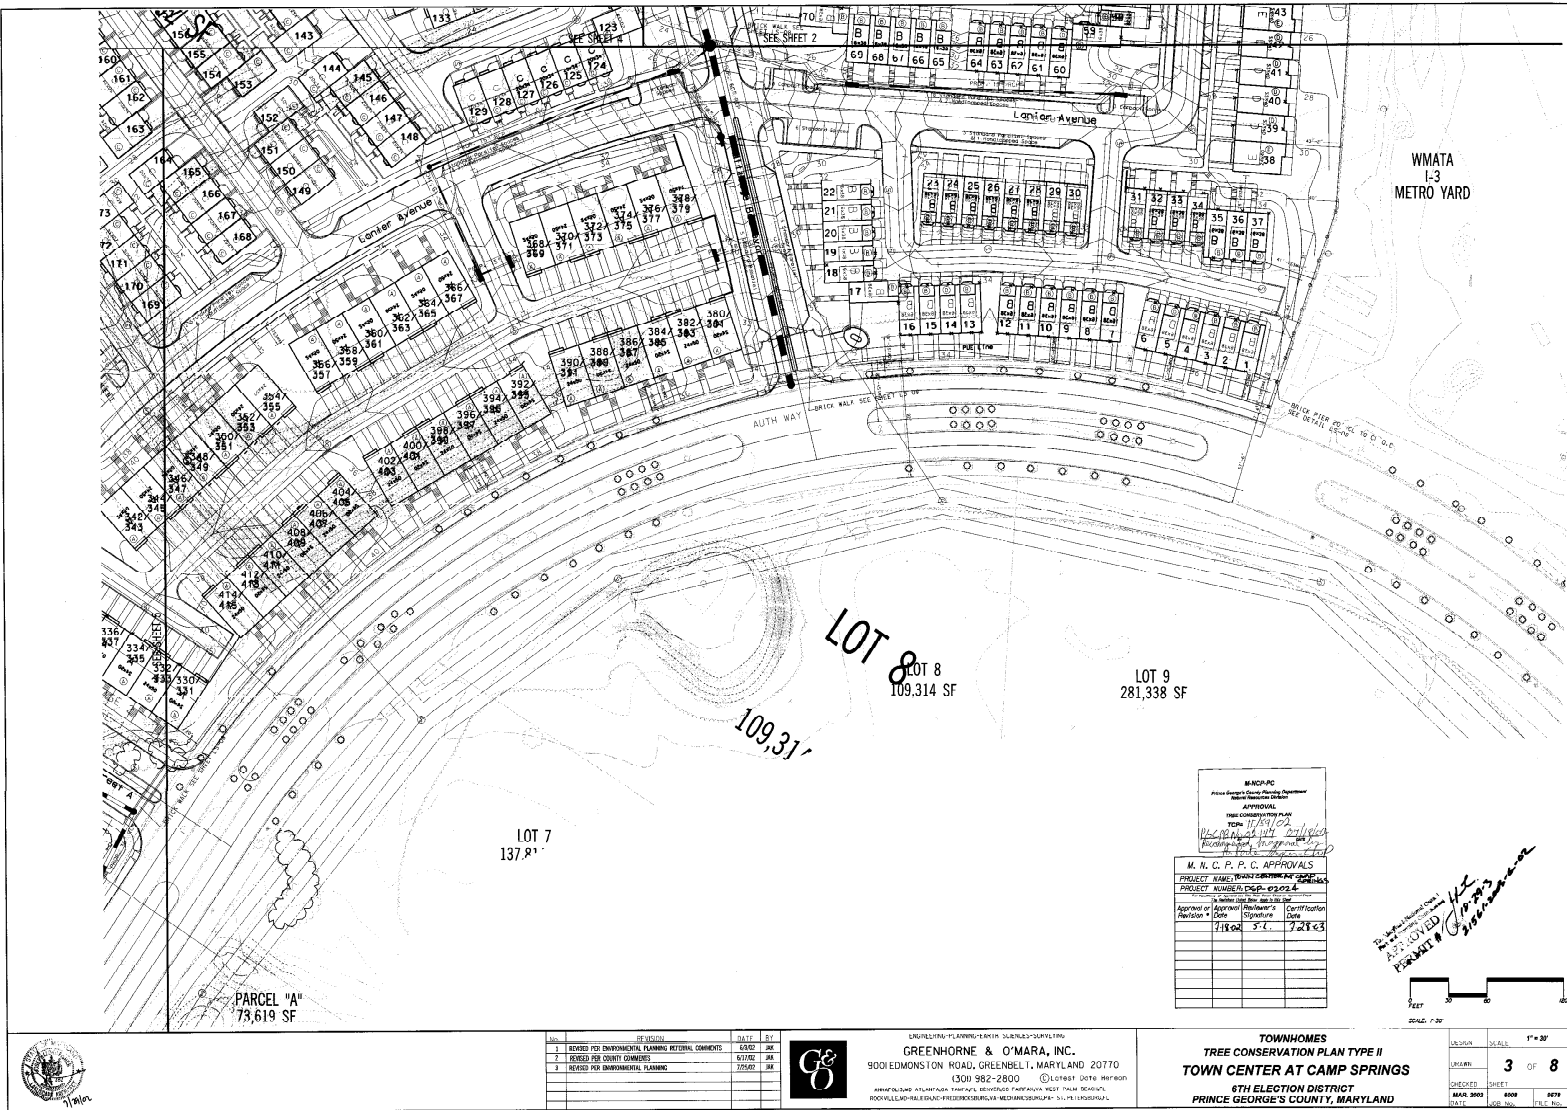


T:\24\02\10\greenhorne&o'mara\TCA_SitePlan\TCA_SitePlan.dwg

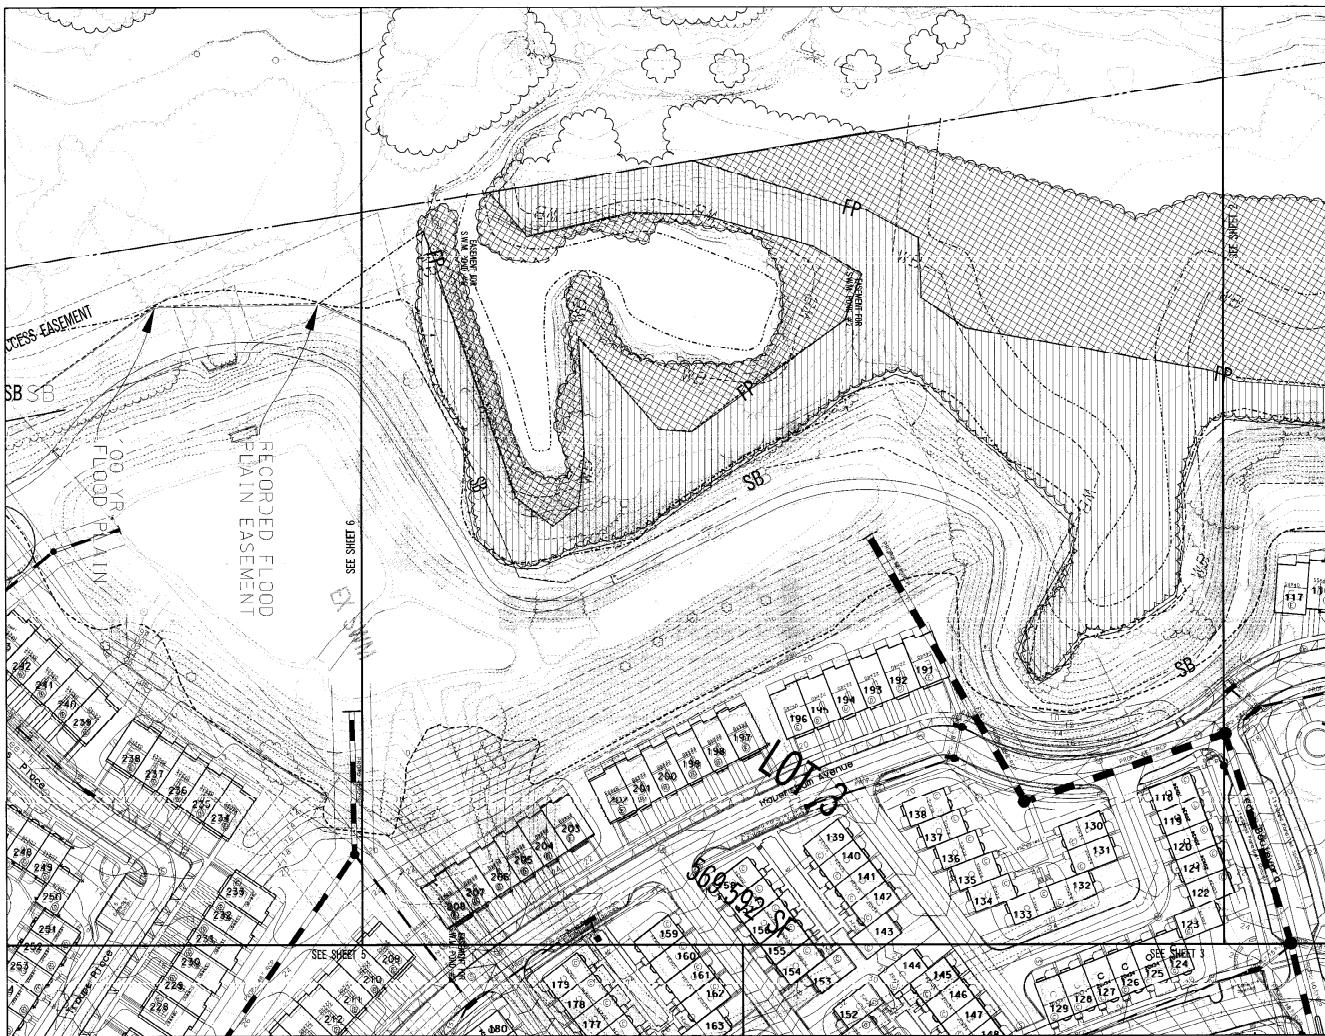



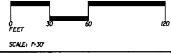

NO.		REVISION	DATE	BY



ENGINEERING PLANNING LAND SURVEYING
GREENHORNE & O'MARA, INC.
900 EDMONSTON ROAD, GREENBELT, MARYLAND 20770

TOWNHOMES		DESIGN	SCALE	1" = 30'
TREE CONSERVATION PLAN TYPE II		DRAWN	4	OF 8
TOWN CENTER AT CAMP SPRINGS		CHECKED	SHEET	

