


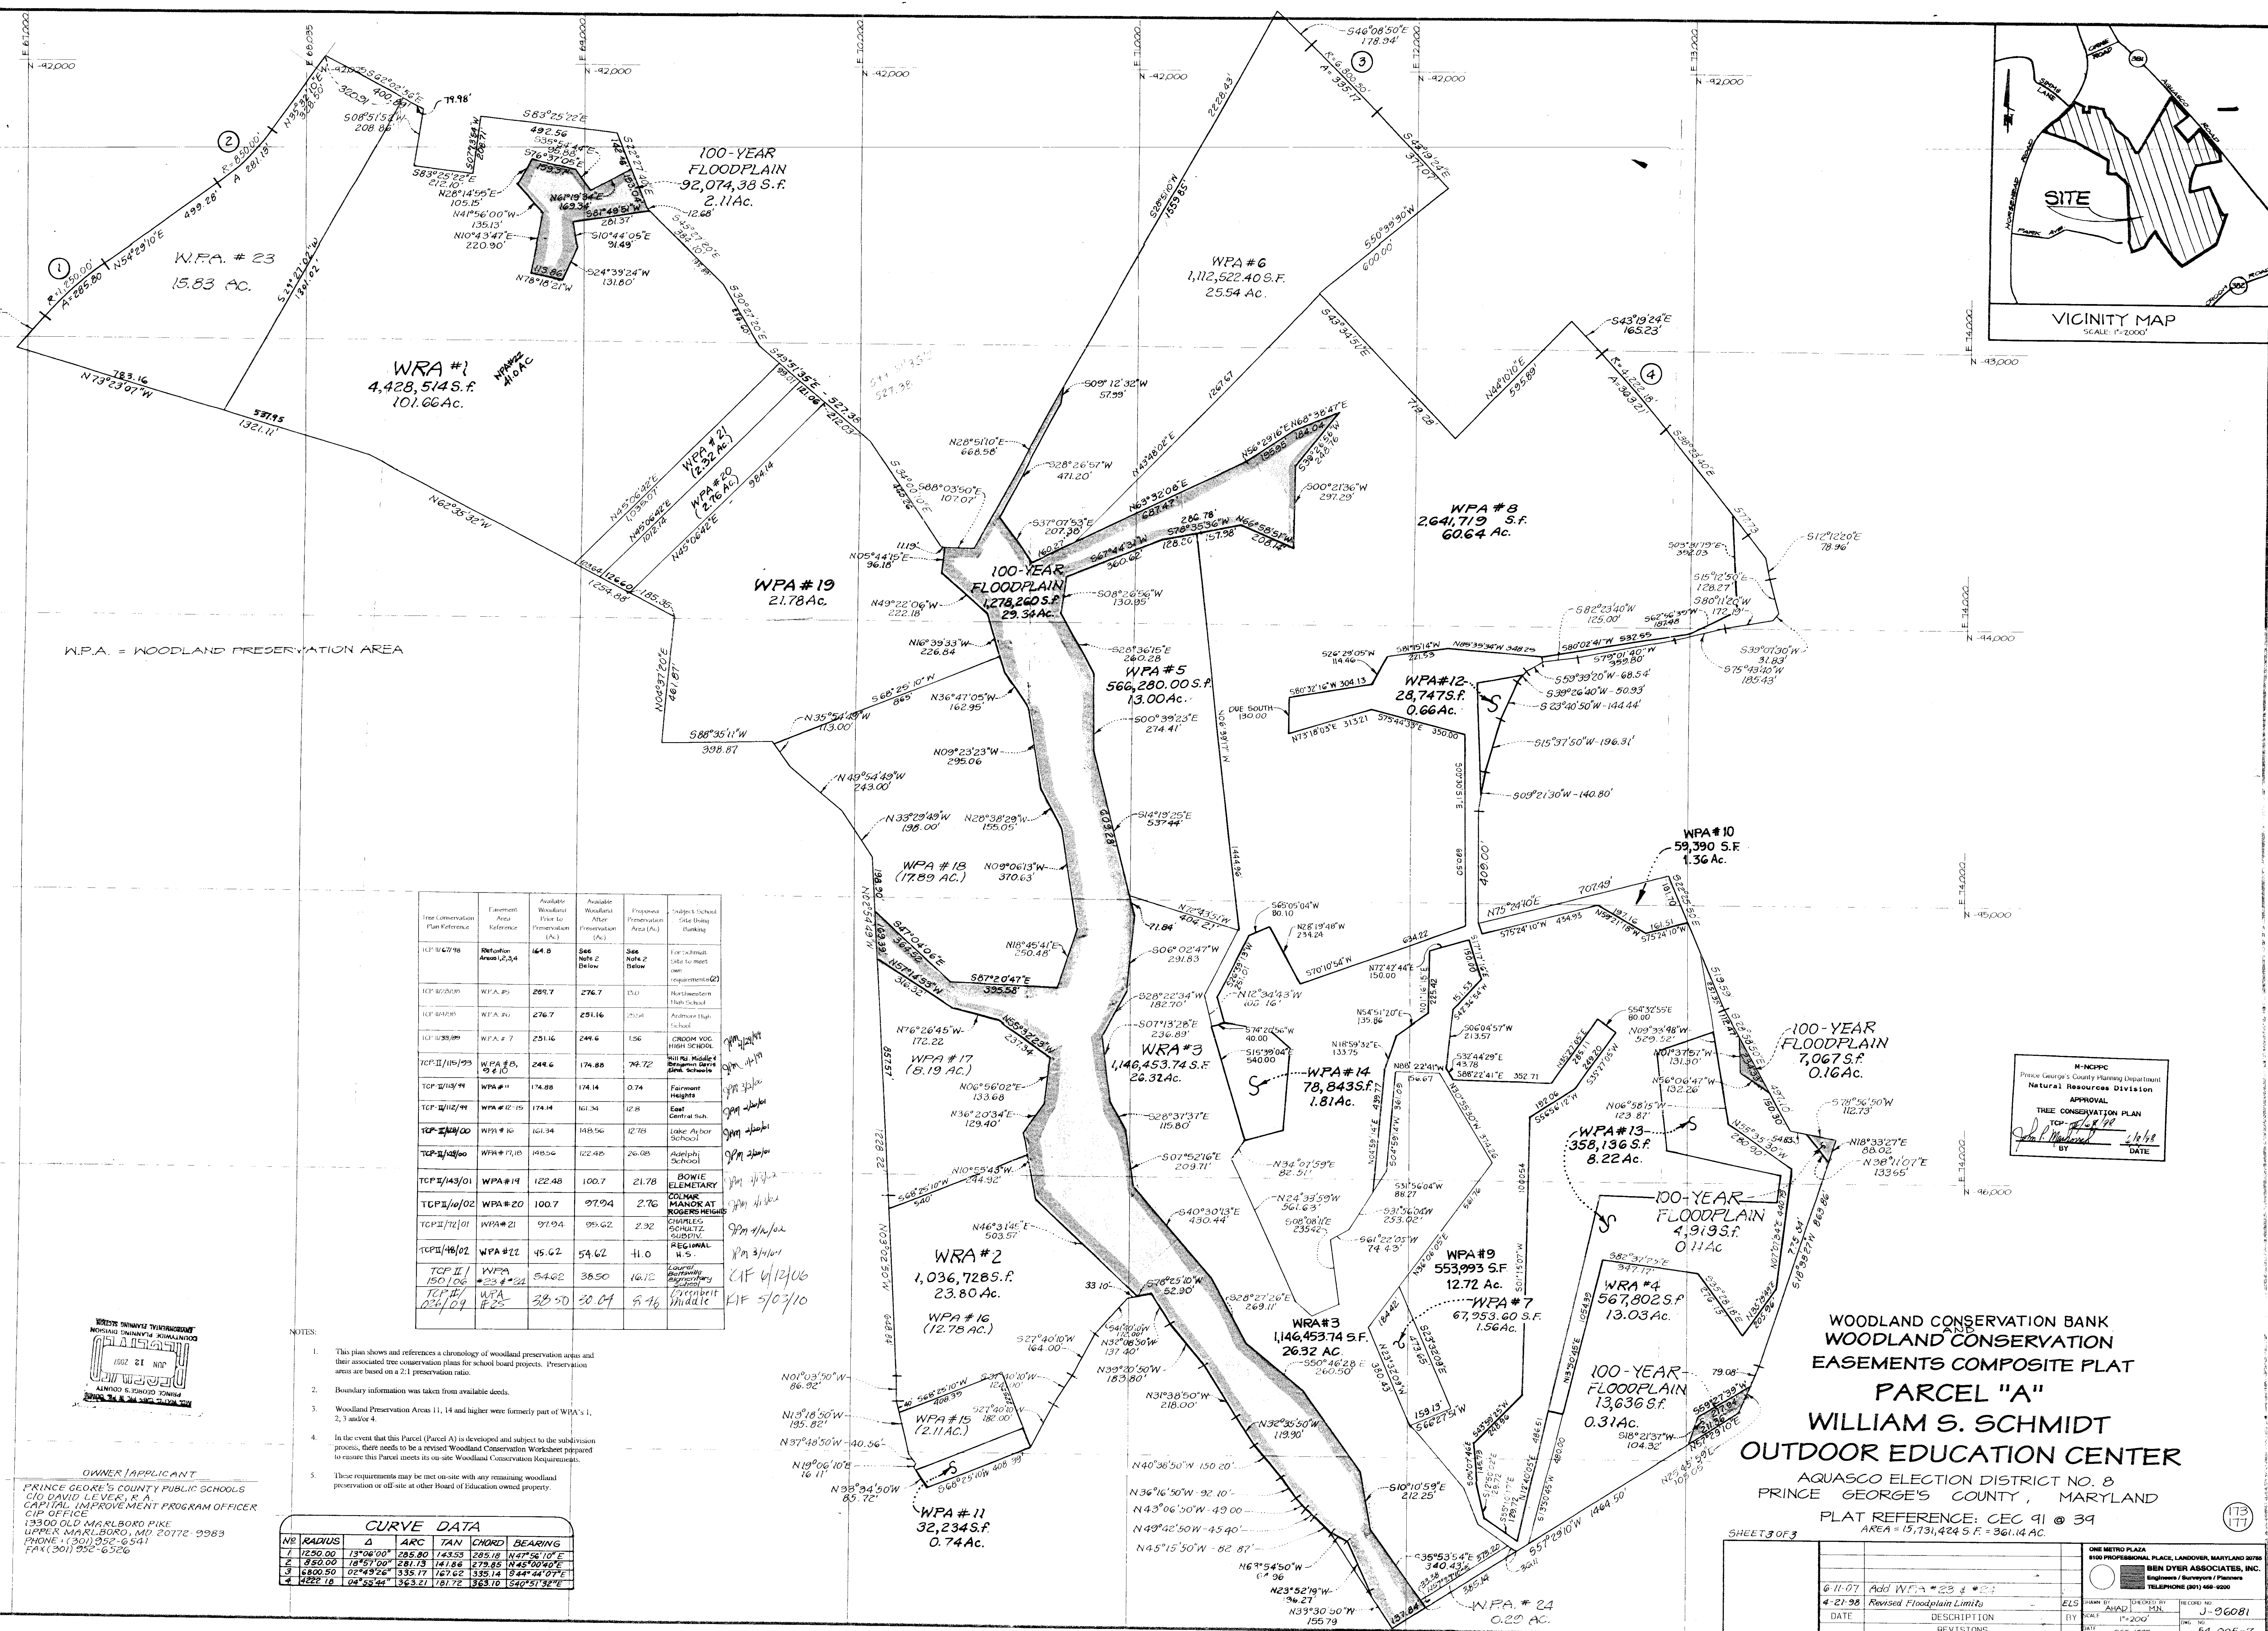

W.P.A. = WOODLAND PRESERVATION AREA

Tree Conservation Plan Reference	Easement Area Reference	Available Woodland Prior to Preservation (Ac.)	Available Woodland After Preservation (Ac.)	Proposed Preservation Area (Ac.)	Subject School Site Using Ranking

- NOTES:
- This plan shows and references a chronology of woodland preservation areas and their associated tree conservation plans for school board projects. Preservation areas are based on a 2.1 preservation ratio.
 - Boundary information was taken from available deeds.
 - Woodland Preservation Areas 11, 14 and higher were formerly part of WPA's 1, 2, 3 and/or 4.
 - In the event that this Parcel (Parcel A) is developed and subject to the subdivision process, there needs to be a revised Woodland Conservation Worksheet prepared to ensure this Parcel meets its on-site Woodland Conservation Requirements.
 - These requirements may be met on-site with any remaining woodland preservation or off-site at other Board of Education owned property.

NO.	RADIUS	Δ	ARC	TAN	CHORD	BEARING
2	850.00	18°57'00"	281.13	141.86	279.85	N45°00'40"E
3	6800.00	02°49'26"	335.17	167.62	335.14	S44°44'07"E
4	4252.18	04°55'54"	363.21	181.72	363.10	S40°57'38"E

OWNER/APPLICANT
PRINCE GEORGE'S COUNTY PUBLIC SCHOOLS
C/O DAVID LEVER, R.A.
CAPITAL IMPROVEMENT PROGRAM OFFICER
CIP OFFICE
13300 OLD MARLBORO PIKE
UPPER MARLBORO, MD 20712-9983
PHONE (301) 956-6541
FAX (301) 956-6526

H-1030C
Prince George's County Planning Department
Natural Resources Division
APPROVAL
THREE CONSERVATION PLAN
TOP: 1/18/98
BY: [Signature]
DATE: 1/18/98

WOODLAND CONSERVATION BANK
WOODLAND CONSERVATION
EASEMENTS COMPOSITE PLAT
PARCEL "A"
WILLIAM S. SCHMIDT
OUTDOOR EDUCATION CENTER

AQUASCO ELECTION DISTRICT NO. 8
PRINCE GEORGE'S COUNTY, MARYLAND
PLAT REFERENCE: CEC 91 @ 39

DATE	DESCRIPTION	BY	SCALE	DATE	DESCRIPTION	BY	SCALE
6-11-07	Add WPA #23 & 24	ELS	1"=200'	4-21-98	Revised Floodplain Limits	ELS	1"=200'

ONE METRO PLAZA
1100 PROFESSIONAL PLACE, LANDOVER, MARYLAND 20785
BEN DYER ASSOCIATES, INC.
Engineers / Surveyors / Planners
TELEPHONE (301) 486-6200