


REVISED	
LANDSCAPE PLAN AND TREE CONSERVATION PLAN-II (TCP-II)	JOB NUMBER 98023 DRAWING NO. L 1

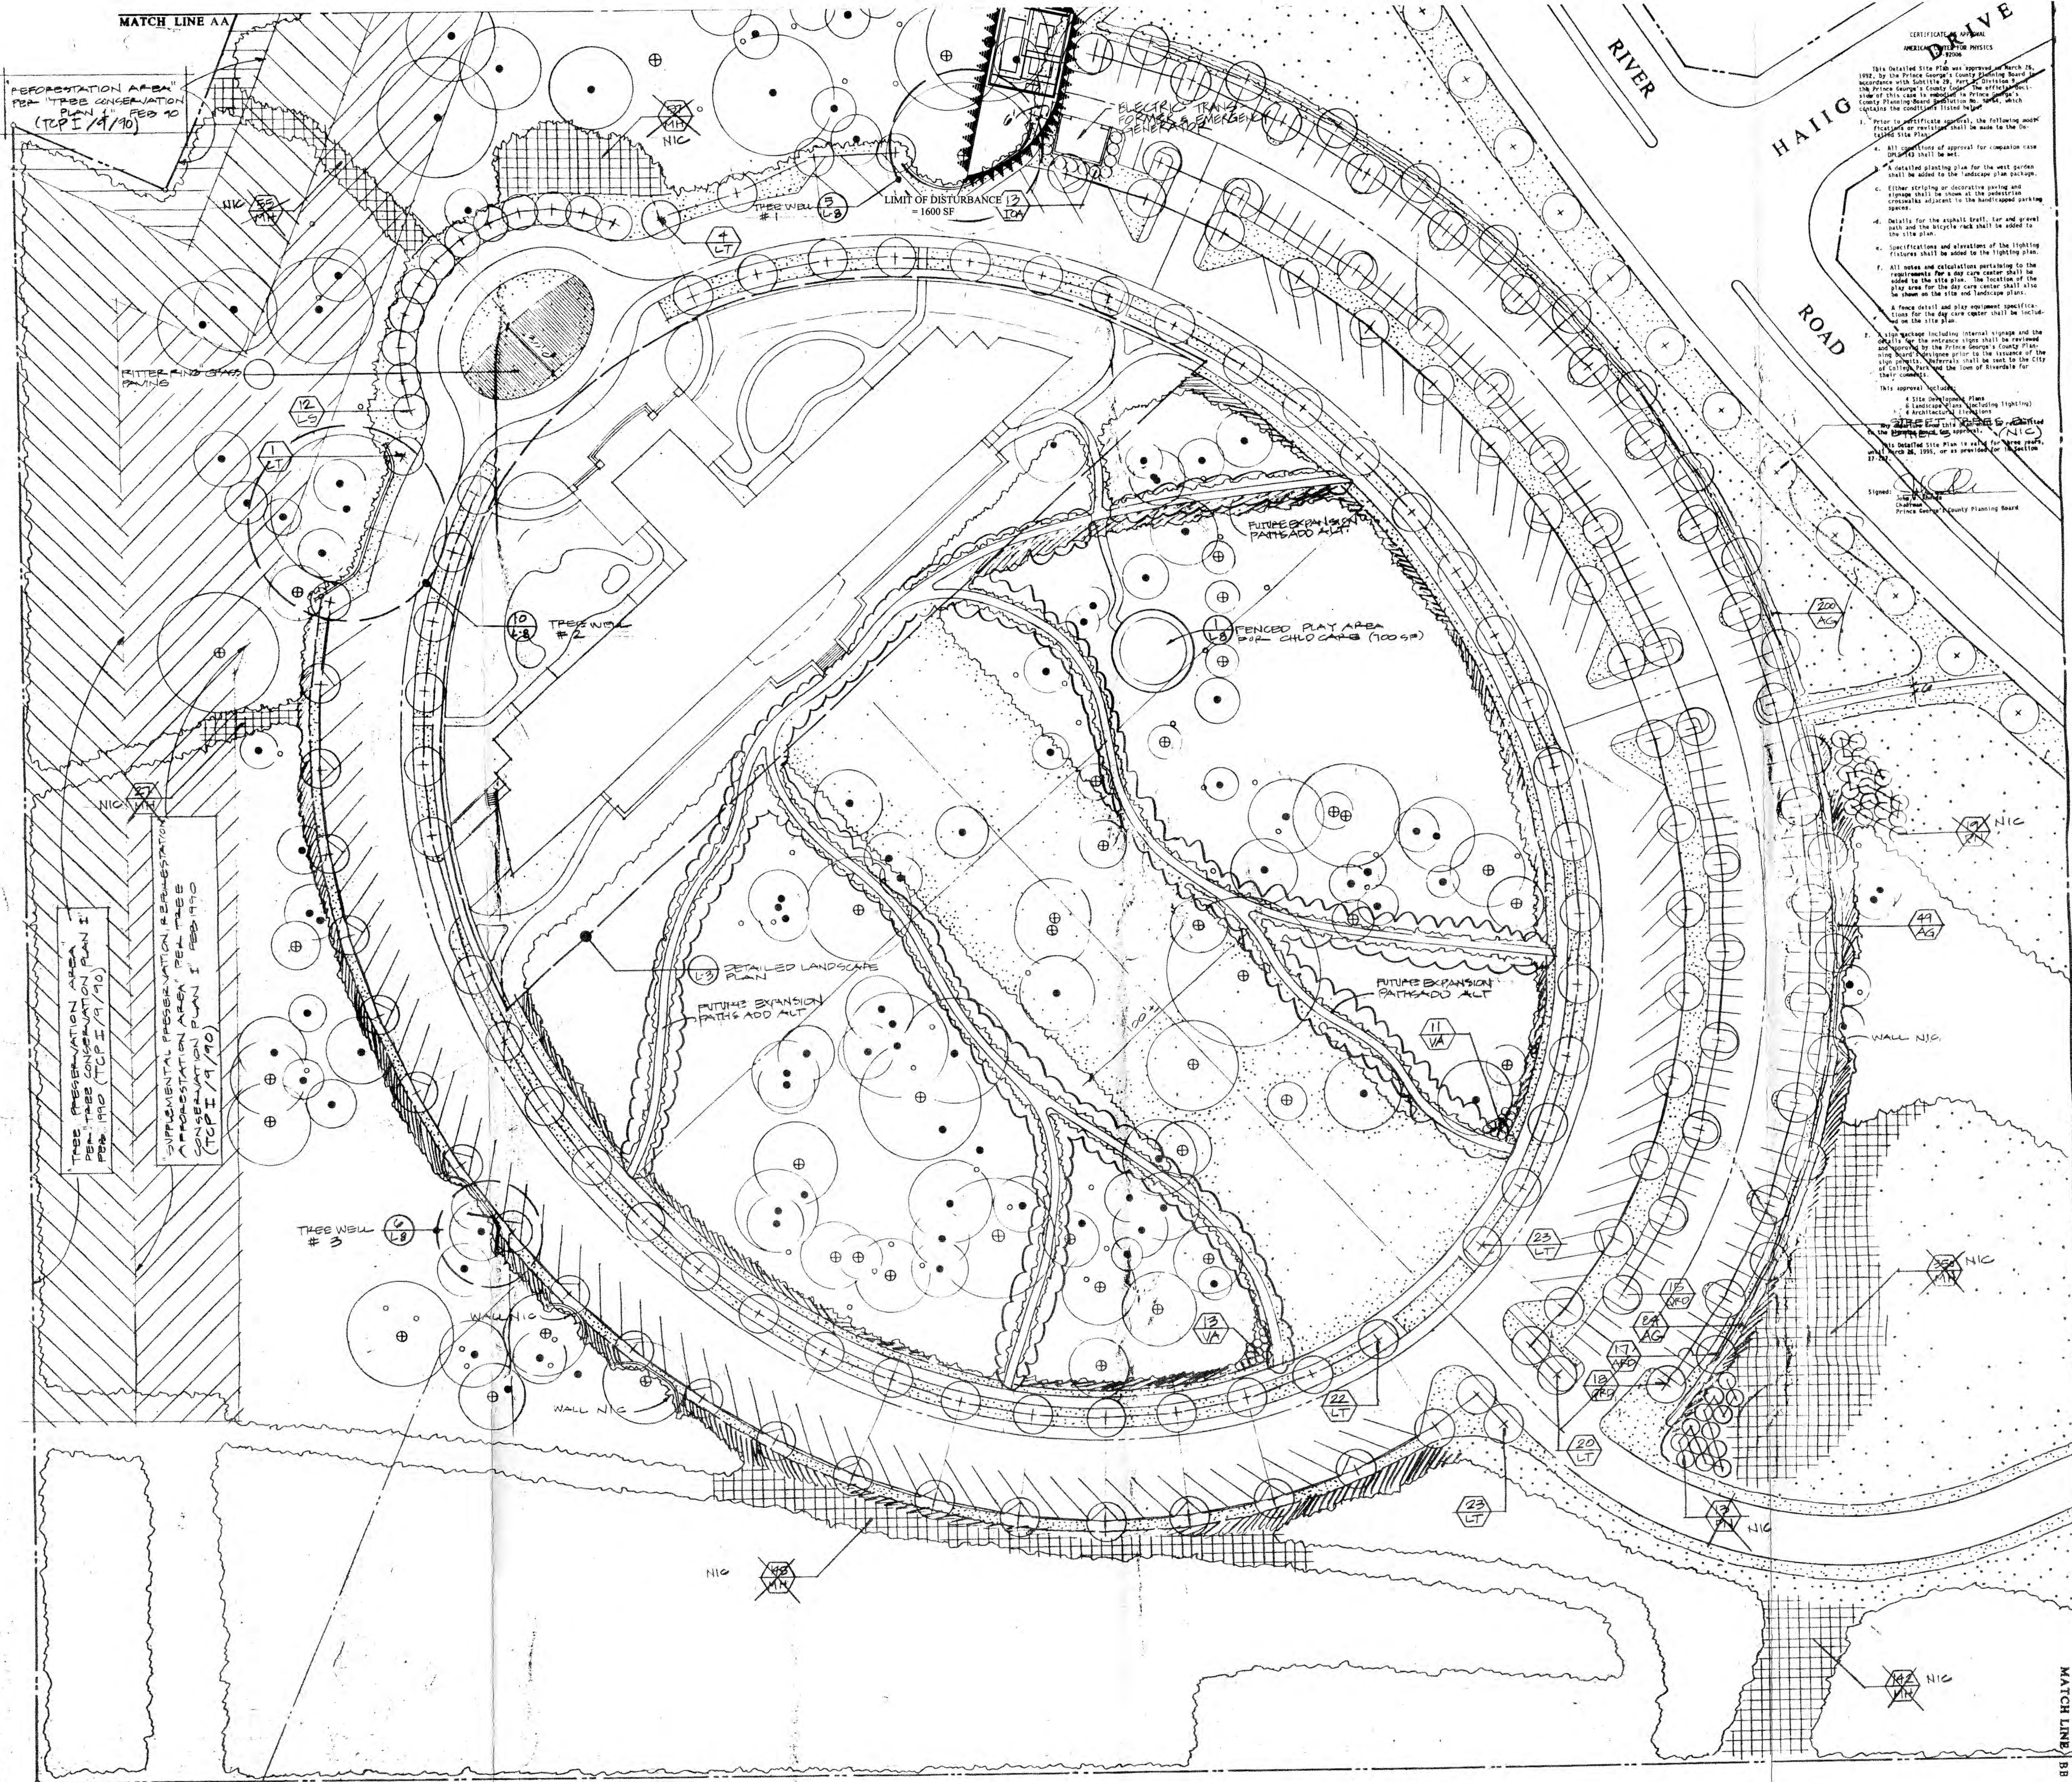

[illegible]