


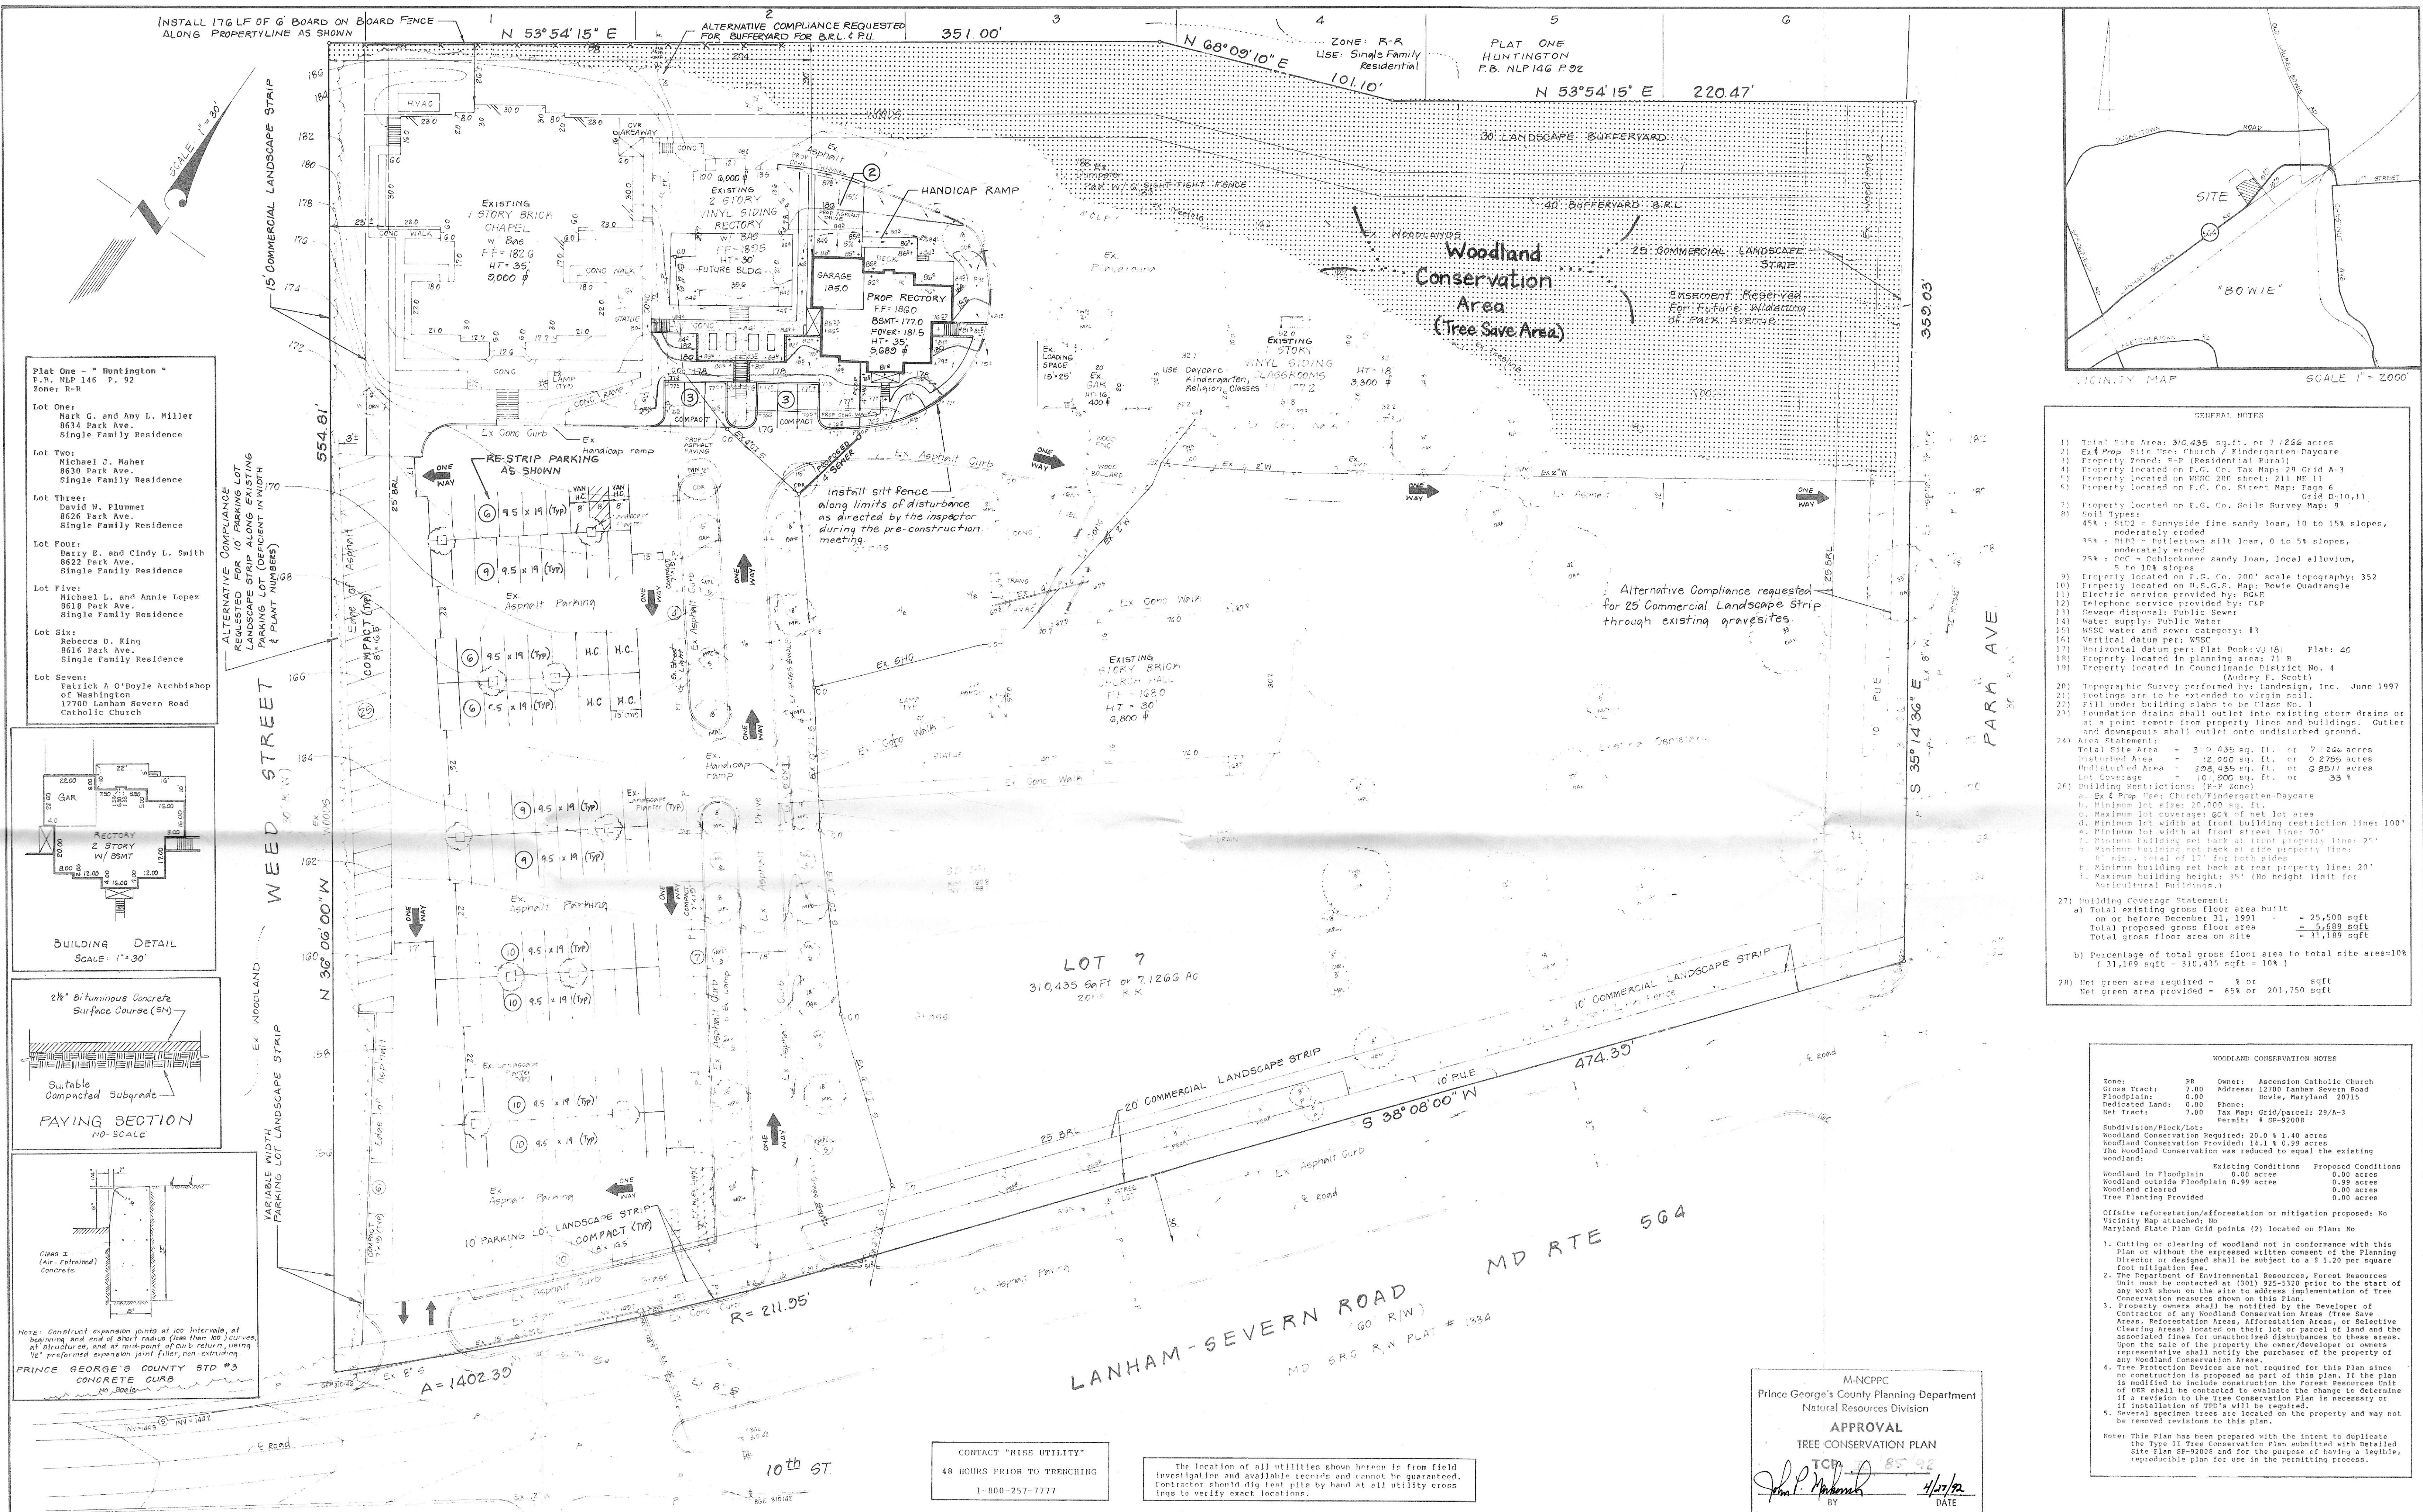

Plot One - "Huntington"
P.R. NLP 146 P. 92
Zone: R-R

Lot One:
Mark G. and Amy L. Miller
8634 Park Ave.
Single Family Residence

Lot Two:
Michael J. Maher
8630 Park Ave.
Single Family Residence



Lot Three:
David W. Plummer
8626 Park Ave.
Single Family Residence

Lot Four:
Barry E. and Cindy L. Smith
8622 Park Ave.
Single Family Residence

Lot Five:
Michael L. and Annie Lopez
8618 Park Ave.
Single Family Residence

Lot Six:
Rebecca D. King
8616 Park Ave.
Single Family Residence

Lot Seven:
Patrick A. O'Boyle Archbishop
of Washington
12700 Lanham Severn Road
Catholic Church

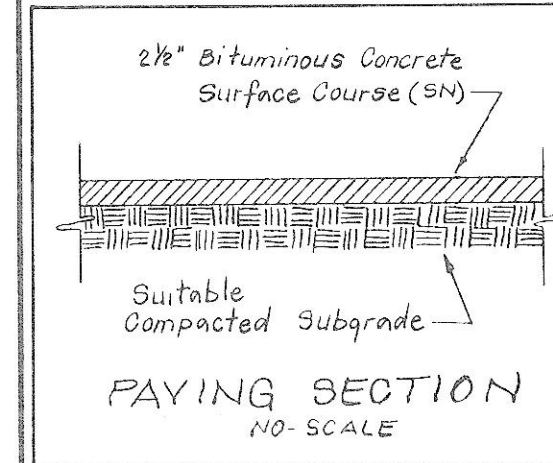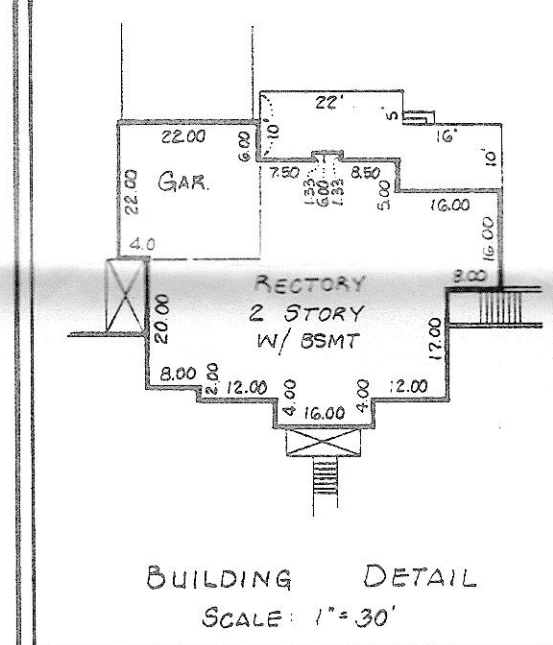

Notes: Construct expansion joints at 100' intervals, at beginning and end of short radius (less than 100') curves, at structures, and at mid-point of curb return, using 1" x 6" preformed expansion joint filler, not containing Prince George's County STD #3 CONCRETE CURB

CONTACT "MISS UTILITY"
48 HOURS PRIOR TO TRENCHING
1-800-257-7777

DATE	REVISIONS	OWNER/DEVELOPER	TYPE II TREE CONSERVATION PLAN	PLAT TWO LOT 7, BLOCK "A" HUNTINGTON PLAT OF CORRECTION PLAT BOOK: V. 10, P. 10 PLAT: 40 BOWIE ELECTION DISTRICT #14 PRINCE GEORGE'S COUNTY, MARYLAND	DATE: OCT. 1, 1997 SCALE: 1" = 30' DRAWN BY: J.F. SHEET NO. JOB NO. 97-021
		ASCENSION CATHOLIC CHURCH 12700 LANHAM SEVERN ROAD BOWIE, MD 20720 CONTACT: FATHER BETZ 301-262-2227			
		Landesign ENGINEERS SURVEYORS PLANNERS 2905 MITCHELLVILLE ROAD SUITE NO. III BOWIE, MARYLAND 20716 (301) 249-8802			