




LEGEND:

- PMA — PRIMARY MANAGEMENT AREA (PMA)
- UNMITIGATED NOISE CONTOUR
- SB — STREAM BUFFER
- FP — 100 YEAR FLOODPLAIN
- FP DRL — FLOODPLAIN BUILDING RESTRICTION LINE
- EDGE OF WATER OF THE US
- EXISTING TREELINE
- T38 — SPECIMEN TREE TO REMAIN
- T38 — SPECIMEN TREE TO BE REMOVED
- W — WETLANDS
- WB — WETLANDS BUFFER
- FOREST SAVED, BUT CONSIDERED CLEARED
- AFFORESTATION/ REFORESTATION AREA
- FOREST IN FLOODPLAIN SAVED, BUT NOT COUNTED
- WOODLAND PRESERVATION
- LOO — LIMITS OF DISTURBANCE
- STORM DRAIN HEADWALL
- TEMPORARY TREE SAVE SIGN TO BE INSTALLED PRIOR TO CONSTRUCTION, AND TO BE REMOVED AT THE TIME OF INSTALLATION OF PERMANENT TREE SAVE SIGNS
- PERMANENT TREE SAVE SIGN TO BE INSTALLED POST CONSTRUCTION
- TEMPORARY TREE SAVE FENCE TO BE INSTALLED PRIOR TO CONSTRUCTION BUT REMOVED AT TIME OF AFFORESTATION (SEE TREE SAVE SILT FENCE DETAIL)
- AFFORESTATION/PERMANENT TREE SAVE SPLIT-RAIL FENCING. (SEE SPLIT-RAIL FENCING DETAIL)
- LIMITS OF CRITICAL ROOT ZONE
- RP — RP — ROOT PRUNING LINE

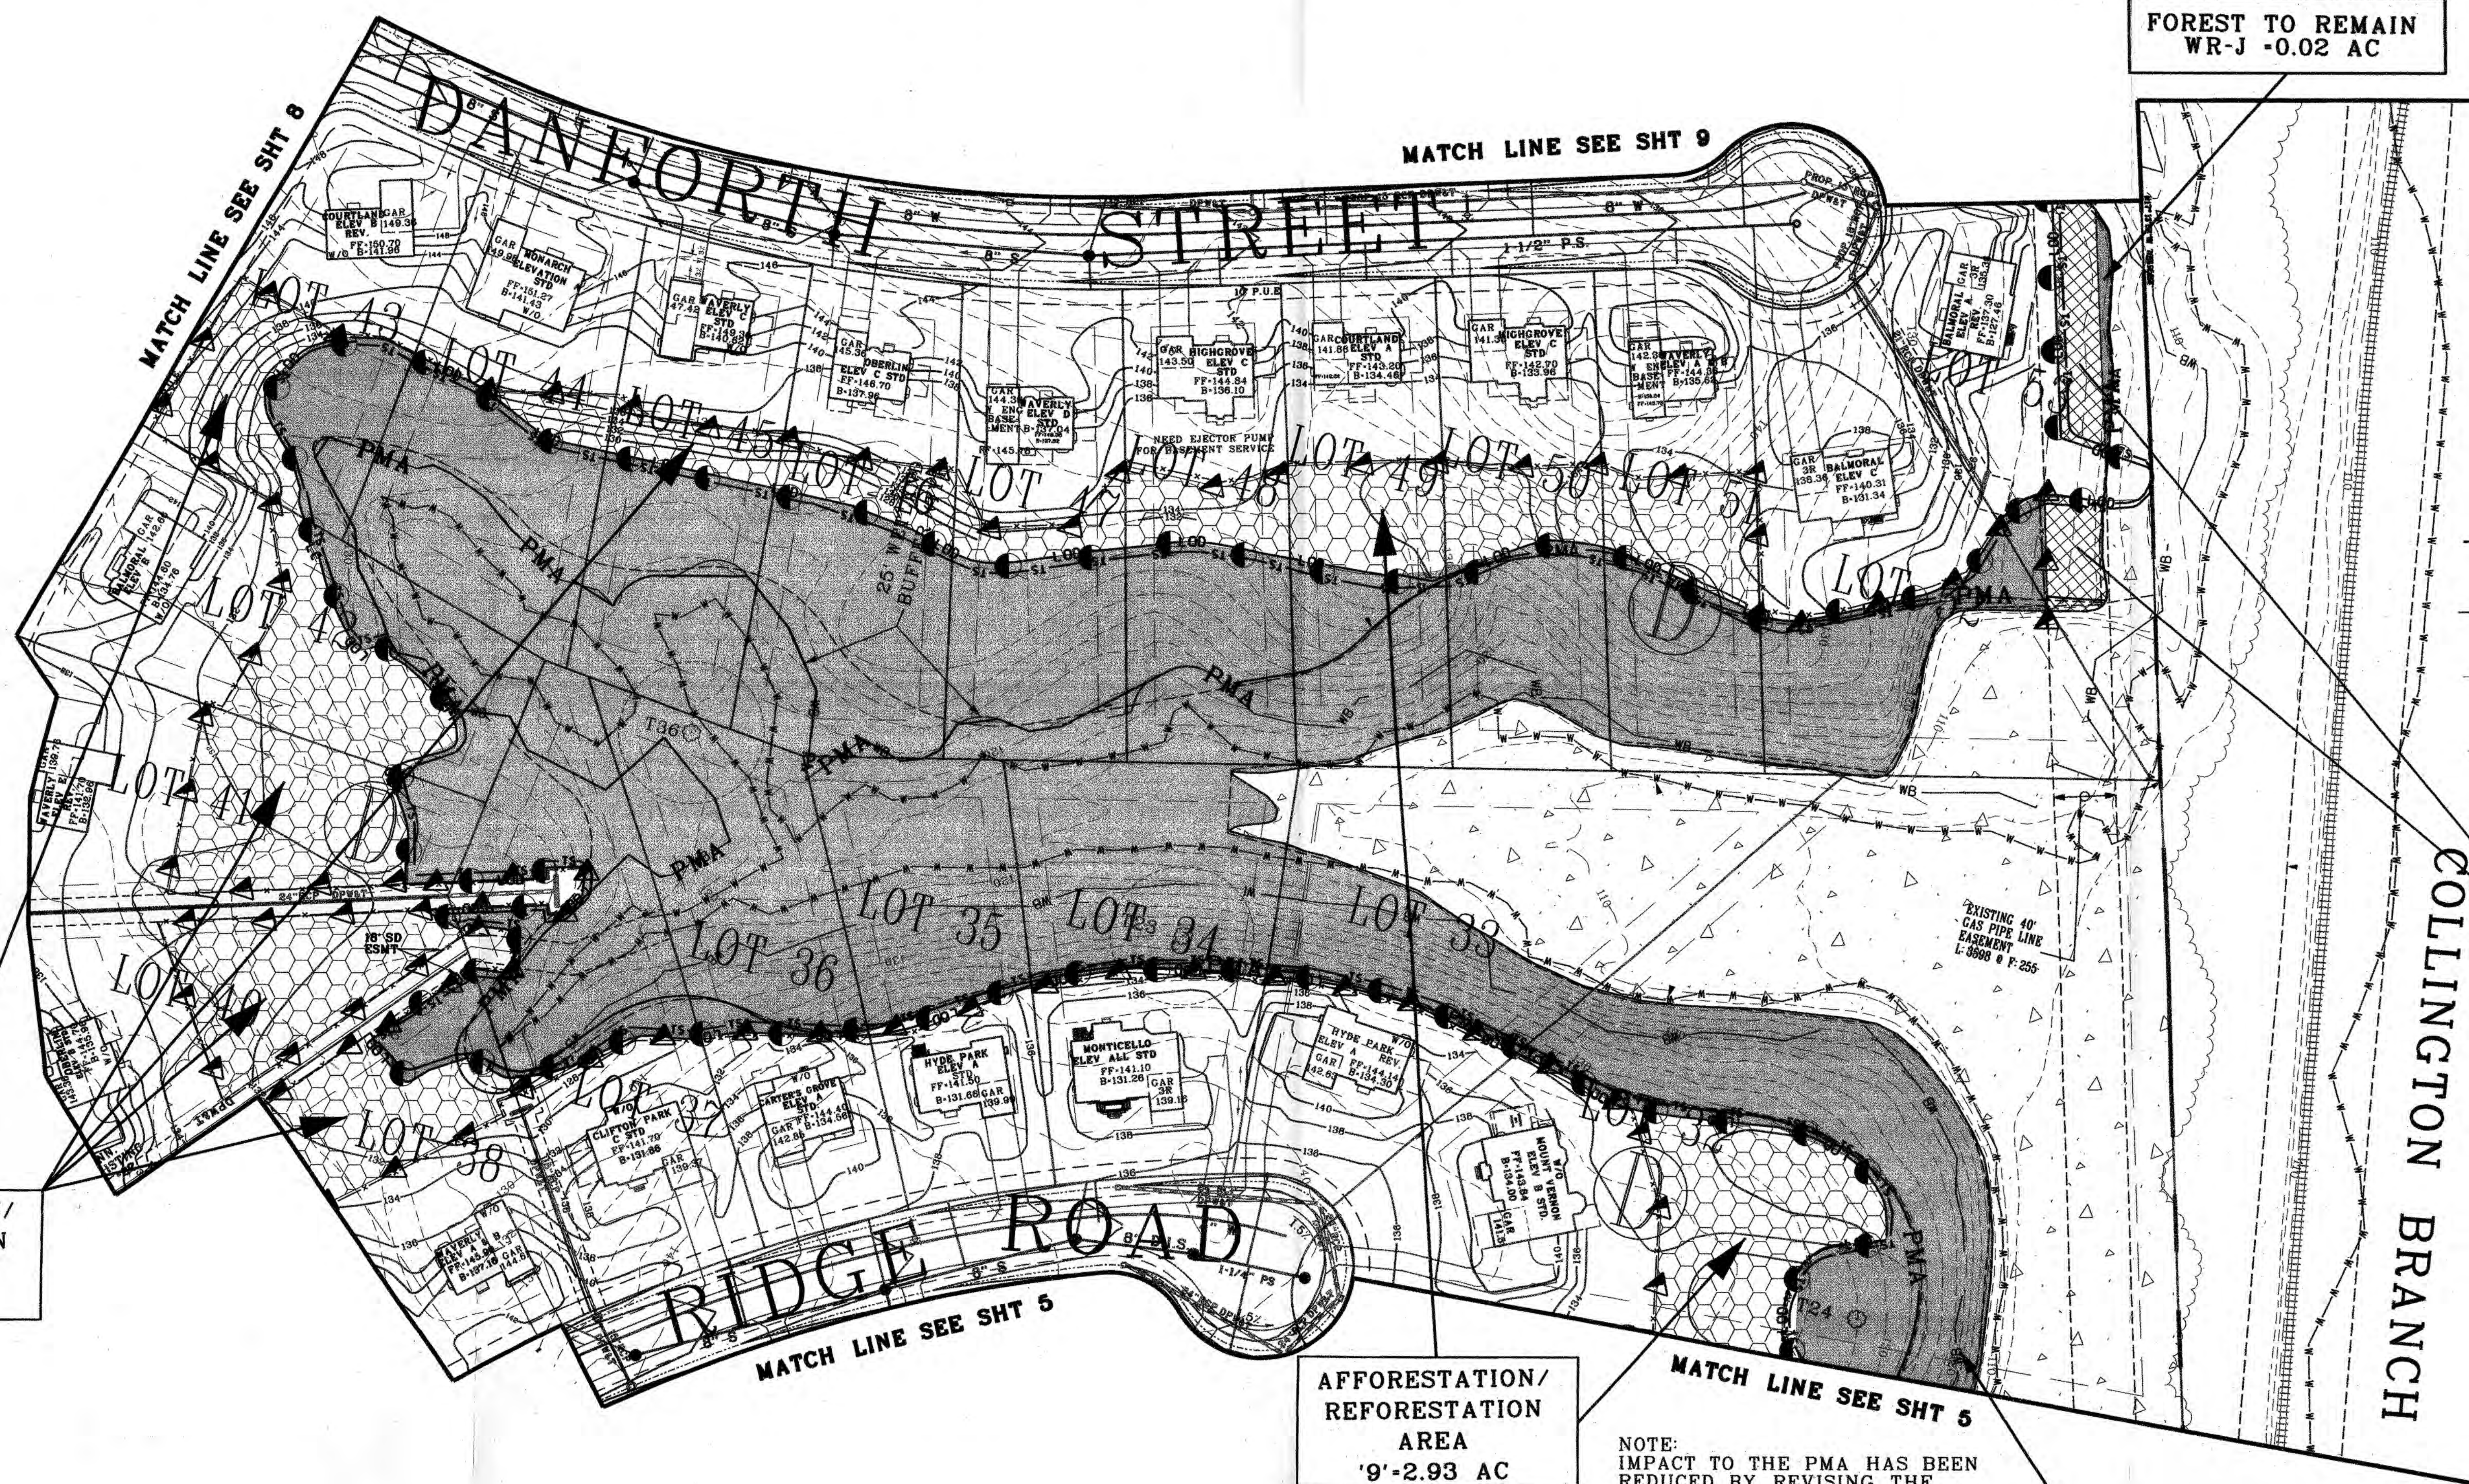

FOREST TO REMAIN
WR-J -0.02 AC

FOREST SAVED, BUT
CONSIDERED
CLEARED
'C10'-0.33 AC

AFFORESTATION/
REFORESTATION
AREA
'9'-2.93 AC

AFFORESTATION/
REFORESTATION
AREA
'9'-2.93 AC

FOREST TO REMAIN
WR-E = 11.55 AC

NOTE:
IMPACT TO THE PMA HAS BEEN
REDUCED BY REVISING THE
GRADING FOR THE HOUSES ON
LOTS 31 & 32, BLOCK D.

LOTS 33-37, BLOCK D HAVE LESS
THAN 40' REAR YARD. THE LIMITS
OF DISTURBANCE IS BOUNDED
BY A PMA DUE TO STEEP SLOPES

M-NCPPC APPROVALS			
PROJECT NAME: COLLINGBROOK LIMITED DSP			
PROJECT NUMBER: DSP-11036			
FOR CONDITIONS OF APPROVAL, SEE SITE PLAN COVER SHEET OR APPROVAL SHEET. SIGNATURES LISTED BELOW APPLY TO THIS SHEET.			
APPROVAL	DATE	REVIEWER'S INITIALS	CERTIFICATION
00	5/8/12	JM	5/10/12

M-NCPPC PRINCE GEORGE'S COUNTY PLANNING DEPARTMENT ENVIRONMENTAL PLANNING SECTION APPROVAL TREE CONSERVATION PLAN TCP 11/100/03			
APPROVED BY	DATE		
01	JM	6-23-03	
02	JM	5-18-04	
03	JM	7-28-04	
04	JM	12-08-04	
05	L.S.	6-03-04	
06	L.S.	2-23-06	
07	K.S.	5-6-09	
08	MEGAN REISER	2-13-12	

APPROVED PLAN
MAY 31 2012
PETRA ENGINEERING LLC

Petra Engineering LLC
5840 BANNEKER ROAD, SUITE 100
COLUMBIA, MARYLAND 21044
OFFICE (443) 276-0310
FAX (443) 276-0319

--	--	

SCALE	
1"=50'	
JOB NO.	
1007	



TREE CONSERVATION PLAN TYPE II

TREE CONSERVATION PLAN TYPE II
DSP-10036
TRIANGLE/COLLINGBROOK

14 TH ELECTION DISTRICT
PRINCE GEORGE'S COUNTY, MD

1. Reforestation and afforestation areas shall be planted prior to the occupancy of the nearest building or residence. If planting cannot occur due to planting conditions, the developer or property owner shall install the fencing and signage in accordance with the approved Type II Tree Conservation Plan. Planting shall then be accomplished during the next planting season. If planting is delayed beyond the transfer of the property title, to the homeowner, the developer shall obtain a signed statement from the purchaser indicating that they understand that the reforestation area is located on their property and that reforestation will occur during the next planting season. A copy of that document shall be presented to the Grading Inspector and the Environmental Planning Section.
2. Reforestation areas shall not to be mowed, however, the management of competing vegetation around individual trees is acceptable.

AFForestation/REFOREstation PLANT LIST for AREA 1			
41.4 ACRES x 1000+4100 SEEDLINGS OR EQUIVALENT REQUIRED:			
DECIDUOUS SHADE TREES:	USE 2.5' CALIPER STOK. (NOTE: 2.5' CAL. TREE IS EQUIVALENT TO 3 SEEDLINGS)	QTY	
SCIENTIFIC NAME:	COMMON NAME		
LIGULIMAR STYRACIFLUA	SWEETGUM	195	
ALNUS RUBRA	RED MAPLE	62	
LIPROCDENDRON TULIPIFERA	TULIP POPLAR	46	
FAGUS GRANDIFOLIA	AMERICAN BEECH	46	
QUERCUS PALUSTRIS	PALM OAK	46	
PRUNUS SEROTINA	BLACK CHERRY	46	
QUERCUS ALBA	WHITE OAK	46	
NYSSA SILVATICA	BLACKGUM	46	
TOTAL TREES:		500	
TOTAL SEEDLING EQUIVALENT:		2500	
DECIDUOUS UNDERSTORY TREES	USE 1.5' CALIPER STOK. (NOTE: 1.5' CAL. TREE IS EQUIVALENT TO 3 SEEDLINGS)	QTY	
SCIENTIFIC NAME:	COMMON NAME		
HAMMILLIS VIRGINIANA	COMMON WITCHHAZEL	65	
NYSSA BAYON	SPOKEBUSH	67	
CERCUS CANADENSIS	REDBUD	66	
TOTAL TREES:		200	
TOTAL SEEDLING EQUIVALENT:		600	
EVERGREEN TREES:	USE 1' HIGH STOK. (NOTE: 1' TREE IS EQUIVALENT TO 4 SEEDLINGS)	QTY	
SCIENTIFIC NAME:	COMMON NAME		
ILEX OPACA (FEMALE)	AMERICAN HOLLY	50	
ILEX OPACA (MALE)	AMERICAN HOLLY	25	
PRUNUS STIMOSUS	WHITE PINE	75	
PRUNUS TIESIA	LOBLOBBY PINE	75	
TOTAL TREES:		225	
TOTAL SEEDLING EQUIVALENT:		900	
SHRUBS	CONTAINER OR BAG STOK. 3-4' HIGH ST. (NOTE: 1 SHRB. IS EQUIVALENT TO 1 SEEDLING)	QTY	
SCIENTIFIC NAME:	COMMON NAME		
ILEX VERTICILLATA 'WINTER RED'	WINTER RED WINTERBERRY	25	
IRIDAEUM PENDULUM	SOUTHERN ARROWWOOD	25	
YACONINUM CORUMBOSUM	HIGHBUSH BLUEBERRY	25	
TYTOGAEWA QUERCIFOLIA	OAKLEAF HYDRANGEA	25	
TOTAL SHRUBS:		100	
TOTAL SEEDLING EQUIVALENT:		100	

AFFORESTATION/REFORESTATION PLANT LIST FOR AREA 2			
(USE ACROSS 1-1000'000 SEEDLINGS OR EQUIVALENT REQUIRED)			
DECIDUOUS SHADE TREES			
SCIENTIFIC NAME	COMMON NAME	QTY	
NYSSA SYLVATICA	BLACKGUM	14	
ACER RUBRUM	RED MAPLE	14	
LIRIODENDRON TULIPIFERA	TULIP POPLAR	14	
FAGUS GRANDIFOLIA	AMERICAN BEECH	14	
CORYLUS VIRGINIANA	AMERICAN PERSIMMON	14	
PRUNUS SEROTINA	BLACK CHERRY	14	
QUERCUS FALCATA	SOUTHERN RED OAK	14	
CYDODENDRON DECIDUUM	KENTUCKY COFFEE TREE	14	
CARYA TOMENTOSA	MOCKERNUT HICKORY	14	
CELTIS COCCIDEALIS	HICKBERRY	14	
TOTAL TREES:		140	
TOTAL SEEDLING EQUIVALENT:		700	
DECIDUOUS UNDERSTORY TREES			
SCIENTIFIC NAME	COMMON NAME	QTY	
CHONANTHUS VIRGINICUS	FRINKE TREE	12	
CARPINUS CAROLINIANA	HOLOGUE	12	
PRUNUS VIRGINIANA	CHOKERBERRY	13	
TOTAL TREES:		37	
TOTAL SEEDLING EQUIVALENT:		185	
EVERGREEN TREES			
SCIENTIFIC NAME	COMMON NAME	QTY	
LEX OPACA (FEMALE)	AMERICAN HOLLY	15	
LEX OPACA (MALE)	AMERICAN HOLLY	15	
TOTAL TREES:		30	
TOTAL SEEDLING EQUIVALENT:		120	
SHRUBS			
CONTAINER OR BAMBUSOCK 3-4' HEIGHT	COMMON NAME	QTY	
SCIENTIFIC NAME	COMMON NAME	SHRUBS	
VIBURNUM VIREAGUM	AMERICAN GRANDBERRY VIBURNUM	6	
VACUCCINIUM CORYMBOSUM	HIGH-BUSH BLUEBERRY	6	
HYDRANGEA QUERCIFOLIA	OKLAHAW HYDRANGEA	7	
TOTAL SHRUBS:		19	
TOTAL SEEDLING EQUIVALENT:		119	

AFFORESTATION REFORESTATION PLANT LIST FOR AREA 3					
PLANT CODES: 0=NO STOCK; 1=SEED BANK; 2=SEEDLING REQUIRED					
NOTE: 2.5' CALIPER STOCK - NOTE: 2.5' CAL. TREE IS EQUIVALENT TO 2 SEEDLINGS					
SCIENTIFIC NAME	COMMON NAME	QTY			
LOQUAGARIA SYRIACA FLUGLIA	SWEET LOCUST	11			
ACER RUBRUM	RED MAPLE	8			
LIRIODENDRON TULSIPIPERA	TULIP POPLAR	8			
FAGUS GRANDIFOLIA	AMERICAN BEECH	8			
QUERCUS PALUSTRIS	PIN OAK	8			
PRUNUS SEROTINA	BLACK CHERRY	8			
QUERCUS ALBA	WHITE OAK	7			
NYSSA SYLVIATICA	BLOODGUM	7			
	TOTAL TREES:	65			
	TOTAL SEEDLING EQUIVALENT:	325			
DECIDUOUS UNDERSTORY TREES					
NOTE: 1.5' CALIPER STOCK - NOTE: 1.5' CAL. TREE IS EQUIVALENT TO 2 SEEDLINGS					
SCIENTIFIC NAME	COMMON NAME	QTY			
AMELANCHIER LAEVIS	ALLEGHENY SERVICE BERRY	4			
LEDERA BEZONII	SPICEBUSH	3			
CERCIS CANADENSIS	REDBUD	3			
	TOTAL TREES:	10			
	TOTAL SEEDLING EQUIVALENT:	30			
EVERGREEN TREES					
NOTE: 9 HORN STOK - NOTE: 9 H. TREE IS EQUIVALENT TO 4 SEEDLINGS					
SCIENTIFIC NAME	COMMON NAME	QTY			
LEX OPCATA (FEMALE)	AMERICAN HOLLY	1			
LEX OPCATA (MALE)	AMERICAN HOLLY	3			
PRINUS VIRGINIANA	SCRUB PINE	3			
PINUS TAEDA	LOBLOLLY PINE	8			
	TOTAL TREES:	25			
	TOTAL SEEDLING EQUIVALENT:	104			
SHRUBS					
CONIFEROUS OR BAB STOCK - 3-4' HEIGHT - NOTE: 1 SHRUB IS EQUIVALENT TO 1 SEEDLING					
SCIENTIFIC NAME	COMMON NAME	QTY			
VIBURNUM ACERIFOLIUM	MARY ELDER - VIBURNUM	3			
VIBURNUM DENTATUM	SOUTHERN ARNWOOD	3			
WACONIMUS CORYMBOSUM	HIGHBUSH BLUEBERRY	2			
HYDRANGEA QUERCIFOLIA	OAKLEAF HYDRANGEA	3			
	TOTAL SHRUBS:	11			
	TOTAL SEEDLING EQUIVALENT:	11			

27. FOREST IN TRANSITION (PRAIRIE PLANT LIST) FOR PLOT #4			
SCIENTIFIC NAME	HEIGHT	COMMON NAME	QTY
DECIDUOUS SHADE TREES	USE 2" CALIPER STOCK. NOTE: 2.0' CAL. TREE IS EQUIVALENT TO 5 SEEDLINGS		
LIQUIDAMBAR STYRACFLUA	SWETOLOG		69
ACER RUBRUM	RED MAPLE		33
PROCEDEKOR TULIPFERA	TULIP POPLAR		33
FAGUS GRANDIFOLIA	AMERICAN BEECH		33
QUERCUS PALustris	PIN OAK		33
PRINUS SEROTINA	BLACK CHERRY		33
QUERCUS ALBA	WHITE OAK		33
NYSSA SYLVATICA	BLACKGUM		33
TOTAL TREES:			300
TOTAL SEEDLING EQUIVALENT:			1500
DECIDUOUS UNDERSTORY TREES			
SCIENTIFIC NAME	USE 1/4" CALIPER STOCK. NOTE: 1.5' CAL. TREE IS EQUIVALENT TO 3 SEEDLINGS		
MESEMPHYLLUM LAEVE	COMMON NERVE		30
UNDERBECCHI	ALLEGHENY SERVICEBERRY		30
UNDERBECCHI	SPECIEBUSH		30
CERCIS CANADENSIS	REDGUB		30
TOTAL TREES:			90
TOTAL SEEDLING EQUIVALENT:			270
EVERGREEN TREES			
SCIENTIFIC NAME	USE 1/4" CALIPER STOCK. NOTE: 1/4" CAL. TREE IS EQUIVALENT TO 4 SEEDLINGS		
COMMON NAME			
ILEX OPACA (FEMALE)	AMERICAN HOLLY		24
ILEX OPACA (MALE)	AMERICAN HOLLY		32
PRINUS VIRGINIANA	CRAB PINE		17
SPINUS STROBUS	WHITE PINE		37
TOTAL TREES:			110
TOTAL SEEDLING EQUIVALENT:			440
SHRUBS			
SCIENTIFIC NAME	COMMON OR BARE STOCK. 3" - 4" HEIGHT. NOTE: 1 SHRUB IS EQUIVALENT TO 1 SEEDLING		
SPINUS ACRICORNULUM	DOGWOOD		15
VIBURNUM DENTATUM	SOUTHERN ARROWWOOD		15
VACCINIUM CORYMBOSUM	HIGHBUSH BLUEBERRY		15
HYDRANGEA QUERCIFOLIA	CHALKLEAF HYDRANGEA		15
TOTAL SHRUBS:			60
TOTAL SEEDLING EQUIVALENT:			60

FORESTATION/FORESTATION PLANT LIST FOR AREA 5			
1.86 AC/ED 1,000-200 SEEDS/IN (ED/SEEDL REQUIRED)			
DECIDUOUS SHADE TREES	USE 6' CALI/INQ (NOTE: 1.75 CALI/INQ)	75	75 SEEDS/EQUAL TO 1 SEEDLING
SCIENTIFIC NAME	COMMON NAME	QTY	
NYSSA SYLVIATICA	WHITE PINE	72	
FRAXINUS VIRGINICA	WHITE PINE	71	
FAGUS GRANDIFOLIA	AMERICAN BEECH	71	
DISOPYRUS VIRGINICA	AMERICAN PERSIMMON	71	
PRUNUS SEROTINA	BLACK CHERRY	71	
QUERCUS PALCATA	SOUTHERN RED OAK	71	
QUERCUS VELLEUTA	BLACK OAK	71	
TOTAL TREES:		488	
TOTAL SEEDLING EQUIVALENT:		2495	
DECIDUOUS UNDERSTORY TREES			
SCIENTIFIC NAME	COMMON NAME	QTY	75 SEEDS/EQUAL TO 1 SEEDLING
ULMUS X. HOMEIETA	HOMESIDE ELM	64	
CORNUS CAROLINIANA	ROXBORO	64	
AMERLANCHIER CANADENSIS	ALLEGHENTY SERVICEBERRY	64	
TOTAL TREES:		192	
TOTAL SEEDLING EQUIVALENT:		576	
EVERGREEN TREES			
SCIENTIFIC NAME	COMMON NAME	QTY	1 SEED/EQUAL TO 1 SEEDLING
(LX)OPACA (FEMALE)	AMERICAN HOLLY	76	
(LX)OPACA (MALE)	AMERICAN HOLLY	76	
PRINUS VIRGINICA	ROXBORO PINE	76	
TOTAL TREES:		184	
TOTAL SEEDLING EQUIVALENT:		184	
SHRUBS			
SCIENTIFIC NAME	COMMON NAME	QTY	1 SHUB/EQUAL TO 1 SEEDLING
VIBURNUM AEGIDIOLICUM	MAPLE LEAF VIBURNUM	36	
LEONURUS FLATYLMIA	RAILS VIBURNUM	36	
VACCINIUM CORYMBOSUM	HIGHBUSH BLUEBERRY	36	
HYDRANGEA QUERCIFOLIA	CARLEAF HYDRANGEA	36	
TOTAL TREES:		153	
TOTAL SEEDLING EQUIVALENT:		153	

PLANTING/PREFORMATION PLANT LIST FOR AREA 6			
1.6 CALDWAY 100-100 BEECH/ACF/CRISTAL MAPLE	REQUIRED		
DOUGLASS SPRUCE TREES	COMMON NAME	QTY	
SCYTHIANE MAPLE	COMMON NAME	QTY	
LYSICHITON SYLVATICA	COMMON NAME	QTY	
ACER RUBRUM	RED MAPLE	7	
OSTEA RIBES	RED PINE	7	
PRUNUS SPERDITA	BLACK CHERRY	7	
QUERCUS FALCATA	SOUTHERN RED OAK	6	
LOQUANDAR SYRACULPA	SWEET GUM	6	
	TOTAL TREES:	40	
	TOTAL SEEDLING EQUIVALENT:	200	
DOUGLASS UNDER TREES			
SCYTHIANE MAPLE	COMMON NAME	QTY	
AMERICAN LARIX LAVIS	ALLIGHEWY SERVICEBERRY	30	
CORNUS FLORIDA	FLOWERING DOGWOOD	30	
MAGNOLIA VIRGINIANA	SWEETBAY MAGNOLIA	30	
	TOTAL TREES:	105	
	TOTAL SEEDLING EQUIVALENT:	315	
EVERGREEN TREES			
SCYTHIANE MAPLE	COMMON NAME	QTY	
DOUGLASS (FEMALE)	AMERICAN HOLLY	25	
DOUGLASS (FEMALE)	AMERICAN HOLLY	25	
PRUNUS VIRGINIANA	SCRUB PINE	25	
PRUNUS SPERDITA	WHITE PINE	25	
QUERCUS VIRGINIANA	EASTERN RED CEDAR	25	
	TOTAL TREES:	125	
	TOTAL SEEDLING EQUIVALENT:	1250	
SHRUBS			
SCYTHIANE MAPLE	COMMON NAME	QTY	
DOUGLASS CORNIFOLIUM	DOUGLASS BLUEBERRY	17	
KALAMIA LATIFOLIA	MOUNTAIN LAUREL	17	
VIBURNUM TREBULUM	AMERICAN CRANBERRY VIBURNUM	18	
	TOTAL SHRUBS:	52	
	TOTAL SEEDLING EQUIVALENT:	250	

AFFORESTATION/REFORESTATION PLANT LIST FOR AREA 7		
1.3.1. (NOTE: 1.00 CM DBH = 1.00 CM DBH) (NOTE: 1.00 CM DBH = 1.00 CM DBH)		
DECIDUOUS/SHEDDING TREES		
SCIENTIFIC NAME	COMMON NAME	QTY
LEUCODENDRON SYRACULUS	WAXY CYPRESS	10
ACER RUBRUM	RED MAPLE	10
PADUS GRANDIFOLIA	AMERICAN BEECH	10
QUERCUS ALBA	WHITE OAK	10
NYSSA SYLVATICA	BLACKGUM	11
TOTAL TREES:		51
TOTAL SEEDLING EQUIVALENT:		265
DECIDUOUS/SHEDDING TREES		
SCIENTIFIC NAME	COMMON NAME	QTY
LINDERA BEZON	SPICEBUSH	14
CERCIS CANADENSIS	REDBUD	14
TOTAL TREES:		28
TOTAL SEEDLING EQUIVALENT:		94
EVERGREEN TREES		
SCIENTIFIC NAME	COMMON NAME	QTY
ILEX OPACA (FEMALE)	AMERICAN HOLLY	6
ILEX OPACA (MALE)	AMERICAN HOLLY	5
TOTAL TREES:		10
TOTAL SEEDLING EQUIVALENT:		40
SHRUBS		
SCIENTIFIC NAME	COMMON NAME	QTY
VIBURNUM CERCIFOLIUM	MAIDENHAIR TREE	1
VIBURNUM DENTATUM	SOUTHERN SPOONWOOD	3
VACUINUM CORYMBOSUM	HOPBLOSSOM BLUEBERRY	3
HYDRANGEA QUERCIFOLIA	CALEFLO HYDRANGEA	1
TOTAL SHRUBS:		11
TOTAL SEEDLING EQUIVALENT:		11

[illegible]

1/21 APRIL X 30-DIR SEEDLINGS ON EXAMINER REQUIRED		
DECIDUOUS SHADY TREES		
SCIENTIFIC NAME	COMMON NAME	QTY
NYSSA SYLVIATICA	BLACKGUM	29
ACER RUBRUM	RED MAPLE	29
LIRODENDRON FLUPPERIA	TULIP POPLAR	28
PRUNUS SEROTINA	BLACK CHERRY	28
QUERCUS FALCATA	SOUTHERN RED OAK	28
CELTIS OCCIDENTALIS	HACKBERRY	28
TOTAL TREES:		170
TOTAL SEEDLING EQUIVALENT:		850
DECIDUOUS SUNSHINY TREES		
SCIENTIFIC NAME	COMMON NAME	QTY
ULMUS RUBRA	SLEUPHY ELM	36
FRAXINUS FLORIDA	FLOWERING FRAXINUM	36
HAMMILLIA VIRGINIANA	COMMON WITCHHAZEL	36
TOTAL TREES:		108
TOTAL SEEDLING EQUIVALENT:		524
EVERGREEN TREES		
SCIENTIFIC NAME	COMMON NAME	QTY
LEYCEPAXA (FEMALE)	AMERICAN HOLLY	99
LEYCEPAXA (MALE)	AMERICAN HOLLY	60
PRUNUS YUEDER	ORANGE-GILT PINE	130
JUNIPERO VIRGINIANA	EASTERN RED CEDAR	130
TOTAL TREES:		419
TOTAL SEEDLING EQUIVALENT:		1678
SHRUBS		
SCIENTIFIC NAME	COMMON NAME	QTY
VASCARIUM CORYMBOSUM	ROXBURGH BLUEBERRY	28
KALMIA LATIFOLIA	MOUNTAIN LAUREL	27
VIBURNUM TILICORUM	AMERICAN CRANBERRY VIBURNUM	27
TOTAL SHRUBS:		82
TOTAL SEEDLING EQUIVALENT:		409

AFFORESTATION/REFORESTATION PLANT LIST FOR AREA 11			
L68493 X 3000=150 SEEDLINGS OR SOILWANT REQUIRED			
DECIDUOUS TREES	COMMON NAME	STOCK (NOTE: 1/2 CAL. TREE IS EQUIVALENT TO 2 SEEDLINGS)	
SCIENTIFIC NAME	COMMON NAME	QTY	
NISSA SYLVATICA	BLACKBAM	65	
ALNUS RUBRA	RED MAPLE	65	
QUERCUS RUBRA	NORTHERN RED OAK	65	
QUERCUS FALCATA	SOUTHERN RED OAK	65	
LIQUIDAMBAR STYRACIFLUA	SWEET GUM	65	
TOTAL TREES:		324	
TOTAL SEEDLING EQUIVALENT:		972	
DECIDUOUS UNDERSTORY TREES			
SCIENTIFIC NAME	COMMON NAME	STOCK (NOTE: 1/2 CAL. TREE IS EQUIVALENT TO 2 SEEDLINGS)	
AMELI ANCHETER LAEVIS	ALLEGHENY SERVICEBERRY	20	
CORYNORHYNCHUS ABBRETIATUS	FOURCORNER	20	
MAGNOLIA VIRGINIANA	SWEETBAY MAGNOLIA	20	
TOTAL TREES:		60	
TOTAL SEEDLING EQUIVALENT:		180	
TOTAL SEEDLING EQUIVALENT:		1152	

[illegible]

AFForestation/REFOREstation PLANT LIST for AREA 13			
0-0.5' CALIBER 100-400' SEEDS AND/OR ORNAMENTAL REQUIRED:			
DECIDUOUS STATE TREES			
SCIENTIFIC NAME	COMMON NAME	CITY	
NYSSA SYLVATICA	BLACKGUM	7	
NYCER RABERUM	RED MAPLE	12	
QUERCUS RUBRA	NORTHERN RED OAK	8	
QUERCUS FALCATA	SOUTHERN RED OAK	8	
LIQUIDAMBAR STYRACIFLUA	SWEET GUM	6	
TOTAL TREES:		33	
TOTAL SEEDLING EQUIVALENT:		160	
DECIDUOUS UNDERSTORY TREES			
SCIENTIFIC NAME	COMMON NAME	CITY	
AMELANCHIER LEVISEI	ALLEGHENY SERVICEBERRY	12	
OXYDOCHLOA ARBORESCENS	SOURWOOD	12	
MAGNOLIA VIRGINIANA	SWEET TREE/MAGNOLIA	12	
TOTAL TREES:		36	
TOTAL SEEDLING EQUIVALENT:		108	
EVERGREEN TREES			
SCIENTIFIC NAME	COMMON NAME	CITY	
NYSSA (FEMALE)	AMERICAN HOLLY	8	
LEX (COPALBA MALE)	AMERICAN HOLLY	8	
JUNIPERUS VIRGINIANA	EASTERN RED CEDAR	8	
TOTAL TREES:		24	
TOTAL SEEDLING EQUIVALENT:		96	
SHRUBS			
SCIENTIFIC NAME	COMMON NAME	CITY	
VACCINIUM CORNUTICORNIS	HIGHBUSH BLUEBERRY	7	
KALIMA LATIFOLIA	MOUNTAIN LAUREL	12	
VIBURNUM VITICOLM	AMERICAN CRANBERRY VIBURNUM	12	
TOTAL SHRUBS:		31	
TOTAL SEEDLING EQUIVALENT:		31	

AFFORESTATION/REFORESTATION PLANT LIST FOR AREA 14		
PLANT SPECIES (X MONTHS SEEDLINGS OR EQUIVALENT REQUIRED)	USE 1" CAL. TREE (EQUIVALENT TO 3 SEEDLINGS)	QTY
DECIDUOUS SHADE TREE	USE 1" CAL. TREE (EQUIVALENT TO 3 SEEDLINGS)	
SCIENTIFIC NAME	COMMON NAME	
QUERCUS ELYMICA	RED MAPLE	25
ACER RUBRUM	NORTHEASTERN RED OAK	25
QUERCUS FURVA	SOUTHERN RED OAK	25
LIQUIDAMBAR STYACIFLUA	SWEET GUM	25
TOTAL TREES:		110
TOTAL SEEDLING EQUIVALENT:		330
DECIDUOUS UNDERSTORY TREES		
SCIENTIFIC NAME	USE 1" CAL. TREE (NOTE: 1" CAL. TREE IS EQUIVALENT TO 3 SEEDLINGS)	
AMELANCHIER LEAVIS	ALLERGENIC SERVICEBERRY	14
OVATEFRAX AMOREUM	SOURWOOD	14
MAGNOLIA VIRGINIANA	SWEETBAY MAGNOLIA	14
TOTAL TREES:		42
TOTAL SEEDLING EQUIVALENT:		126
TOTAL SEEDLING EQUIVALENT*		

SPECIMEN TREE LIST SEE SHEETS 2 - 10 FOR TREE LOCATIONS

DESIGNATION	SCIENTIFIC NAME	COMMON NAME	DBH	CONDITION	DISPOSITION
T-1	QUERCUS PALUSTRIS	PIN OAK	38"	VERY GOOD	TO REMAIN
T-2	QUERCUS PALUSTRIS	PIN OAK	38"	VERY GOOD	TO REMAIN
T-3	QUERCUS PALUSTRIS	PIN OAK	32"	VERY GOOD	TO REMAIN
T-4	ACER SACCHARINUM	SILVER MAPLE	30"	FAIR	TO REMAIN
T-5	LIQUIDAMBAR STYRACIFLUA	SWEET GUM	33"	GOOD	TO BE REMOVED
T-6	LIQUIDAMBAR TULIPIFERA	TULIP POPLAR	38"	FAIR	TO BE REMOVED
T-7	QUERCUS FUSCATA	WILLOW OAK	40"	GOOD	TO REMAIN
T-8	ACER SACCHARINUM	SILVER MAPLE	48"	FAIR	TO BE REMOVED
T-9	ACER RUBRUM	RED MAPLE	30"	GOOD	TO BE REMOVED
T-10	LIQUIDAMBAR TULIPIFERA	TULIP POPLAR	33"	GOOD	TO BE REMOVED
T-11	QUERCUS PALUSTRIS	PIN OAK	33"	GOOD	TO BE REMOVED
T-12	LIQUIDAMBAR STYRACIFLUA	SWEET GUM	33"	GOOD	TO REMAIN
T-13	LIQUIDAMBAR STYRACIFLUA	LIQUIDAMBAR STYRACIFLUA	33"	FAIR	TO REMAIN
T-14	ULMUS AMERICANA	AMERICAN ELM	37"	GOOD	TO REMAIN
T-15	QUERCUS PALUSTRIS	PIN OAK	40"	GOOD	TO REMAIN
T-16	QUERCUS PALUSTRIS	PIN OAK	33"	GOOD	TO REMAIN, ROOT PRUNE
T-17	LIQUIDAMBAR STYRACIFLUA	SWEET GUM	33"	FAIR	TO REMAIN, ROOT PRUNE
T-18	QUERCUS PALUSTRIS	PIN OAK	37"	FAIR	TO BE REMOVED
T-19	LIQUIDAMBAR STYRACIFLUA	SWEET GUM	36"	GOOD	TO REMAIN
T-20	LIQUIDAMBAR TULIPIFERA	TULIP POPLAR	35"	VERY GOOD	TO BE REMOVED
T-21	QUERCUS FUSCATA	WILLOW OAK	35"	GOOD	TO BE REMOVED
T-22	ACER RUBRUM	RED MAPLE	31"	POOR	TO BE REMOVED
T-23	FAGUS GRANDIFOLIA	HEDGEHOG	30"	GOOD	TO REMAIN, ROOT PRUNE
T-24	FAGUS GRANDIFOLIA	HEDGEHOG	30"	VERY GOOD	TO REMAIN, ROOT PRUNE
T-25	QUERCUS RUBRA	RED OAK	36"	GOOD	TO REMAIN
T-26	QUERCUS RUBRA	RED OAK	33"	GOOD	TO REMAIN
T-27	QUERCUS RUBRA	RED OAK	33"	GOOD	TO REMAIN
T-28	QUERCUS PALUSTRIS	PIN OAK	37"	GOOD	TO BE REMOVED
T-29	LIQUIDAMBAR TULIPIFERA	TULIP POPLAR	33"	GOOD	TO BE REMOVED
T-30	LIQUIDAMBAR TULIPIFERA	TULIP POPLAR	31"	POOR	TO BE REMOVED
T-31	LIQUIDAMBAR TULIPIFERA	TULIP POPLAR	34"	GOOD	TO BE REMOVED
T-32	LIQUIDAMBAR TULIPIFERA	TULIP POPLAR	35"	FAIR	TO BE REMOVED
T-33	LIQUIDAMBAR TULIPIFERA	TULIP POPLAR	32"	GOOD	TO BE REMOVED
T-34	LIQUIDAMBAR STYRACIFLUA	SWEET GUM	30"	GOOD	TO BE REMOVED
T-35	QUERCUS FUSCATA	RED OAK	40"	GOOD	TO BE REMOVED
T-36	ACER RUBRUM	RED MAPLE	31"	GOOD	TO REMAIN
T-37	PRINUS SEROTINA	BLACK CHERRY	30"	POOR	TO BE REMOVED
T-38	LIQUIDAMBAR TULIPIFERA	TULIP POPLAR	40"	POOR	TO BE REMOVED

SPECIMEN TREE LIST

SPECIMEN TREE LIST					
ID #	Common Name	Species Name	DBH (inches)	Condition	PROTECTION MEASURES
1*	American Sycamore	Platanus occidentalis	30	Poor	Save
2*	American Sycamore	Platanus occidentalis	32	Good	Save
3*	Pin Oak	Quercus palustris	35	Good	Save
4*	Southern Red Oak	Quercus falcata	30	Fair	Save

NOTES:

THE SPECIMEN TREES WERE FIELD LOCATED

* DENOTES TREES LOCATED ON TRIANGLE PROPERTY

DATE				
MARCH 2009				
DESIGNED	NEG			
TECHNICIAN	NEG	PLAN	LOCATION	1007/ENG/ENV/TCF2/TCF2_S12.SHT
CHECKED	KVC		PEN TABLE	X LEVEL SYMBOLOGY

SCALE		TRE
NTS		
JOB NO.		
1007		

[illegible]

M-NCPPC		
PRINCE GEORGE'S COUNTY PLANNING DEPARTMENT		
ENVIRONMENTAL PLANNING SECTION		
APPROVAL		
TREE CONSERVATION PLAN		
TCP II/100/03		
	APPROVED BY	DATE
	J.M.	6-23-
01	J.M.	5-18-
02	J.M.	7-28-
03	J.M.	12-08-
04	L.S.	6-03-
05	L.S.	2-23-
06	K.S.	5-6-
07	MEGAN REISER	2-13-
08	<i>Megan K. Reiser</i>	7/10/03

APPROVED PLAN

09 May 1968
TREE CONSERVATION PLAN TYPE II
DSP-10036
TRIANGLE/COLLINGBROOK



QUEEN ANN (7TH) ELECTION DISTRICT
PRINCE GEORGE'S COUNTY, MARYLAND

5840 BANNEKER ROAD, SUITE 100
COLUMBIA, MARYLAND 21044
OFFICE (443) 276-0310
FAX (443) 276-0319

FOREST TO REMAIN
WR-L = 4.51 AC

AFFORESTATION/
REFORESTATION
AREA
'5'-3.96 AC

M-NCPPC APPROVALS			
PROJECT NAME: COLLINGBROOK-LIMITED DSP			
PROJECT NUMBER: DSP-11036			
FOR CIRCUMSTANCES OF APPROVAL, SEE SITE PLAN COVER SHEET AND APPROVAL SHEET REVISIONS LISTED BELOW APPLY TO THIS SHEET			
APPROVAL OF	DATE	REVIEWER'S INITIALS	CERTIFICATION DATE
02	5/6/12	SM	5/10/12

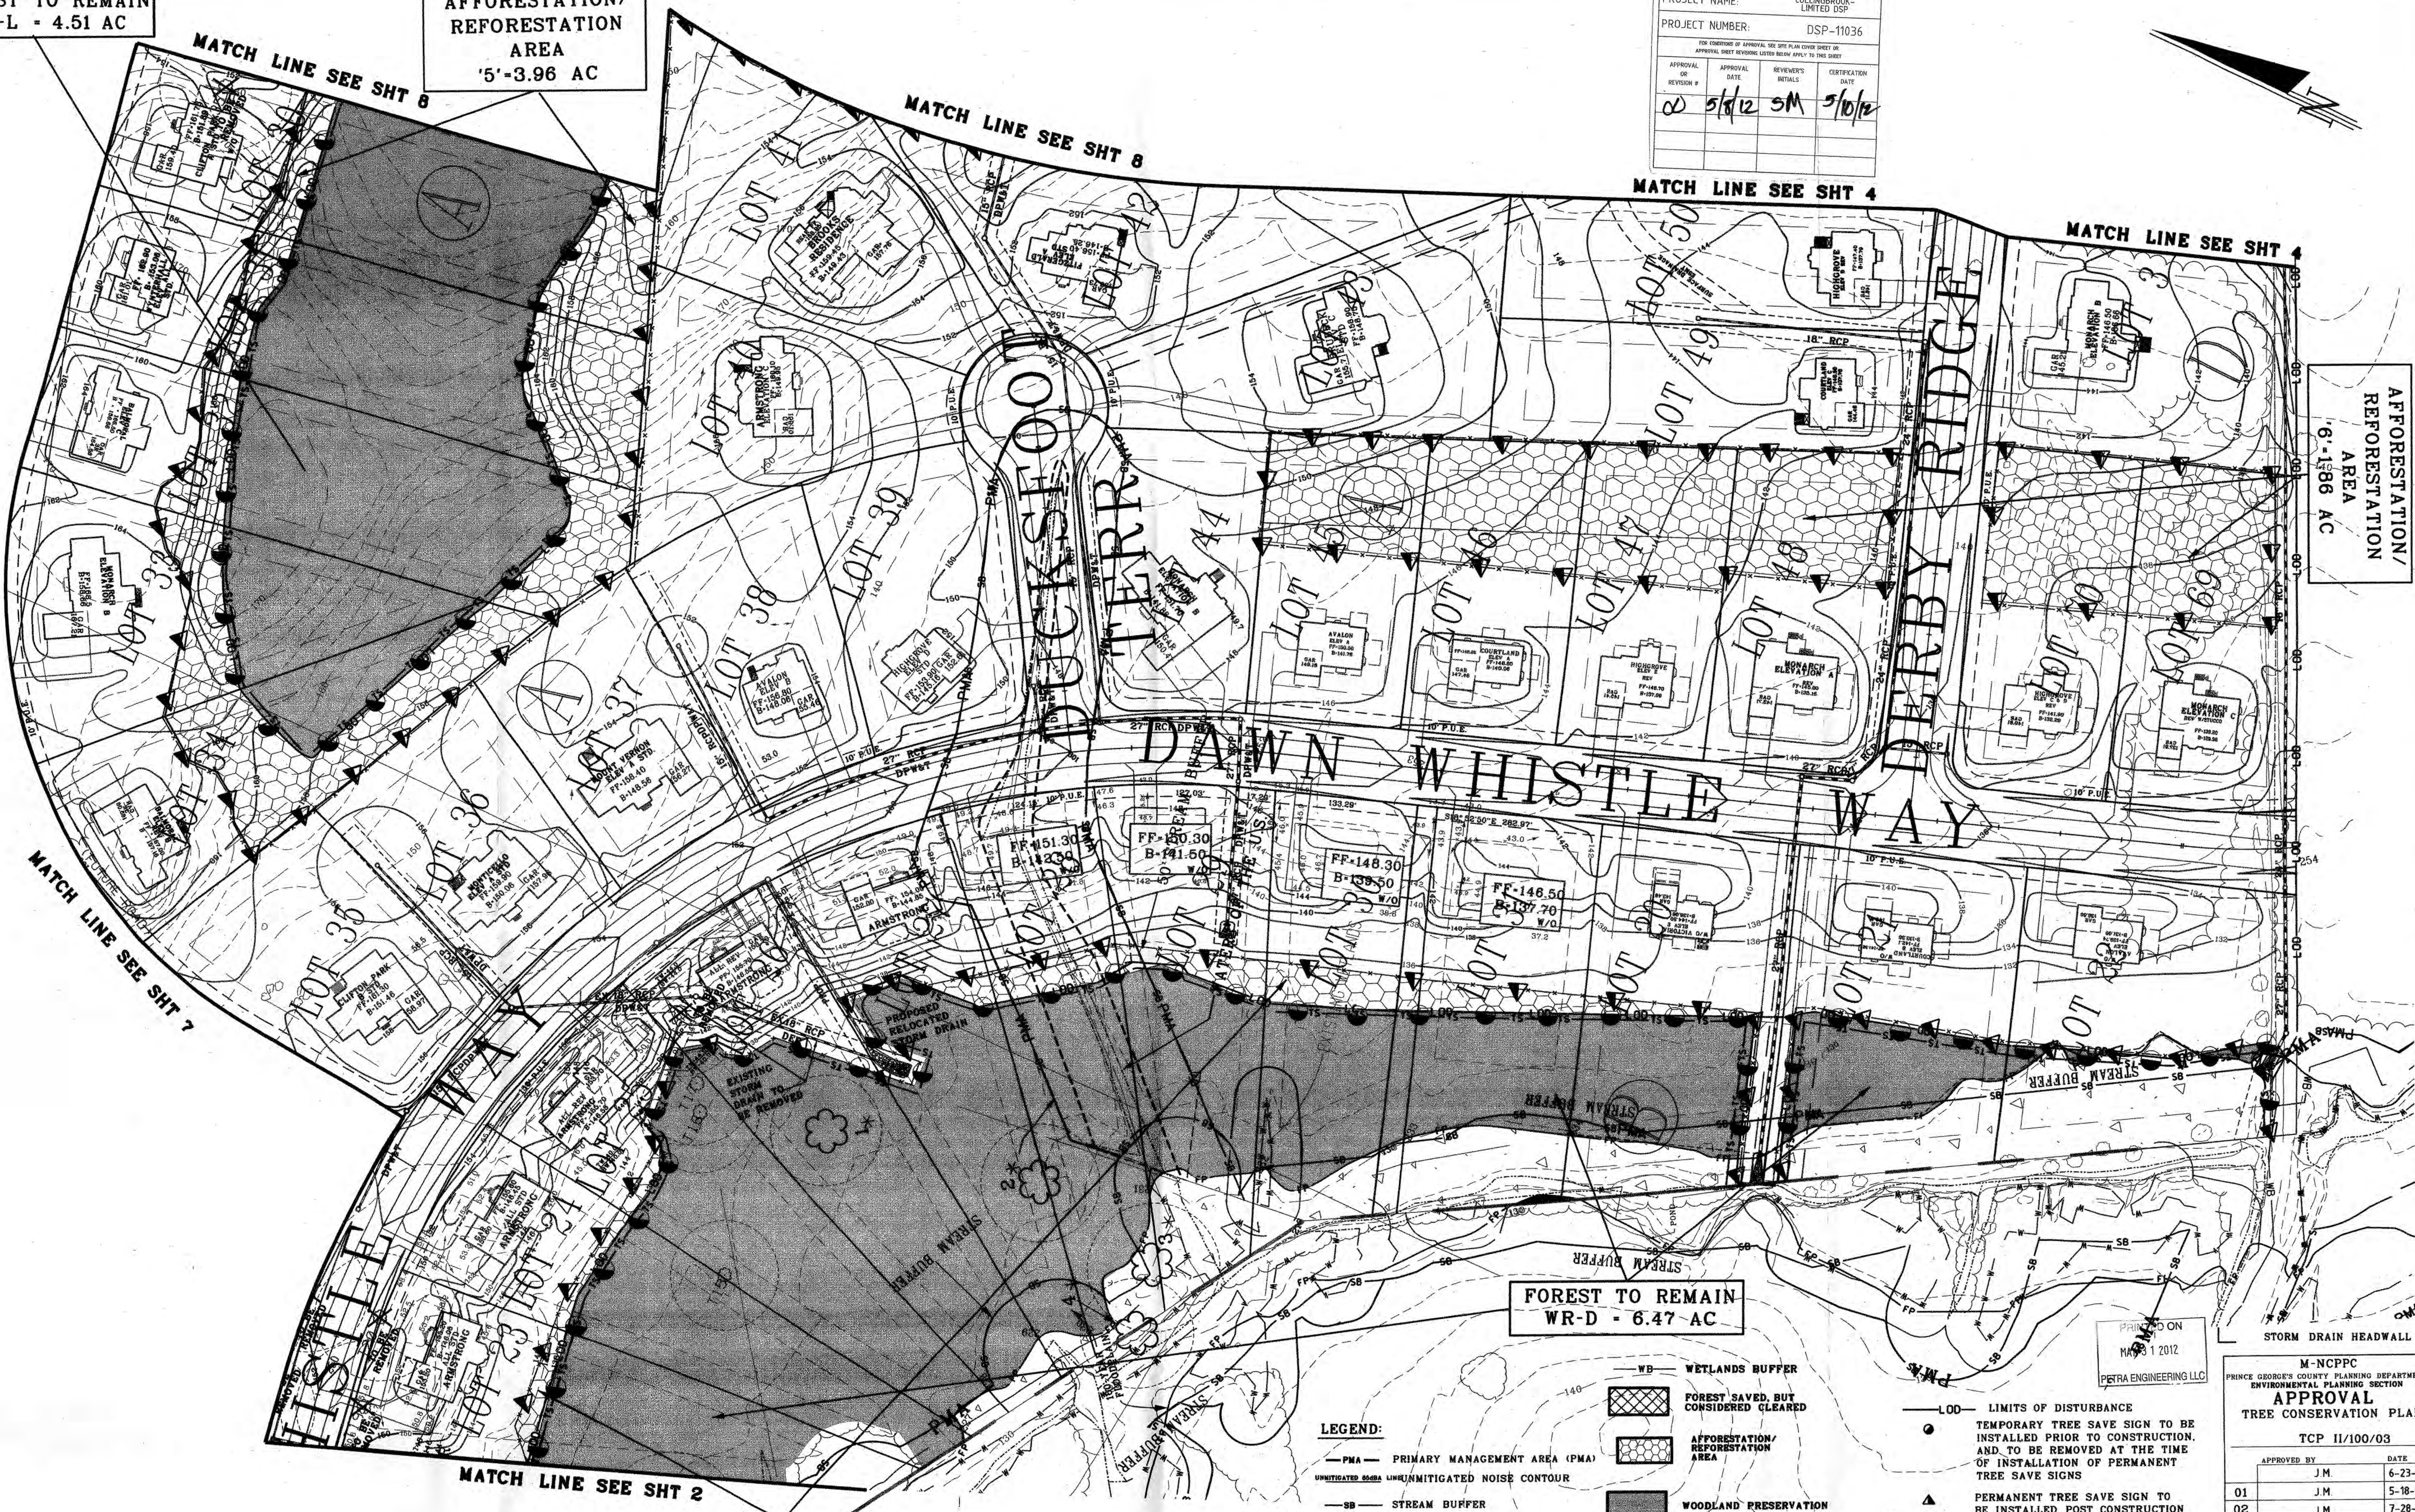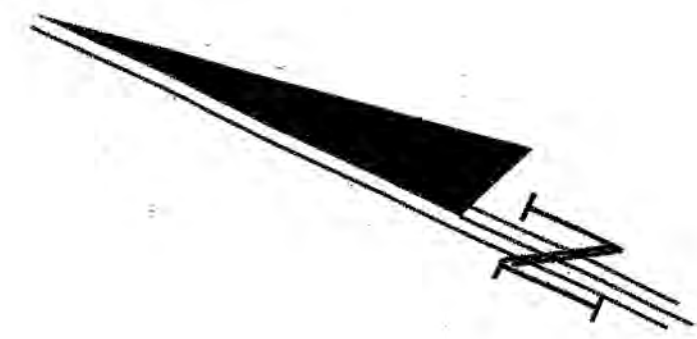

FOREST TO REMAIN
WR-D = 6.47 AC

AFFORESTATION/
REFORESTATION
AREA
'13'- 0.40 AC

LEGEND:

- PMA - PRIMARY MANAGEMENT AREA (PMA)
- UNMITIGATED NOISE LINE - UNMITIGATED NOISE CONTOUR
- SB - STREAM BUFFER
- FP - 100 YEAR FLOODPLAIN
- FP BRL - FLOODPLAIN BUILDING RESTRICTION LINE
- EW - EDGE OF WATER OF THE US
- RP - ROOT PRUNING LINE
- WB - WETLANDS BUFFER
- FS - FOREST SAVED, BUT CONSIDERED CLEARED
- AF - AFFORESTATION/REFORESTATION AREA
- WP - WOODLAND PRESERVATION
- FF - FOREST IN FLOODPLAIN SAVED, BUT NOT COUNTED
- LC - LIMITS OF CRITICAL ROOT ZONE

- LOD - LIMITS OF DISTURBANCE
- TEMPORARY TREE SAVE SIGN TO BE INSTALLED PRIOR TO CONSTRUCTION, AND TO BE REMOVED AT THE TIME OF INSTALLATION OF PERMANENT TREE SAVE SIGNS
- PERMANENT TREE SAVE SIGN TO BE INSTALLED POST CONSTRUCTION
- TS - TEMPORARY TREE SAVE FENCE TO BE INSTALLED PRIOR TO CONSTRUCTION BUT REMOVED AT TIME OF AFFORESTATION (SEE TREE SAVE SILT FENCE DETAIL)
- AF - AFFORESTATION/PERMANENT TREE SAVE SPLIT-RAIL FENCING (SEE SPLIT-RAIL FENCING DETAIL)

Petra Engineering LLC
5840 BANNEKER ROAD, SUITE 100
COLUMBIA, MARYLAND 21044
OFFICE (443) 276-0310
FAX (443) 276-0319

DATE	MARCH 2009
DESIGNED	NEG
TECHNICIAN	NEG
CHECKED	KVC
PLAN LOCATION	1007/ENG/ENV/TCP2/TCP2-33.SHT
PEN TABLE	X LEVEL SYMBOLS

SCALE	1"=50'
JOB NO.	1007

TREE CONSERVATION PLAN TYPE II

TREE CONSERVATION PLAN TYPE II
DSP-10036
TRIANGLE/COLLINGBROOK

14 TH ELECTION DISTRICT
PRINCE GEORGE'S COUNTY, MD

M-NCPPC PRINCE GEORGE'S COUNTY PLANNING DEPARTMENT ENVIRONMENTAL PLANNING SECTION		
APPROVAL TREE CONSERVATION PLAN		
TCP II/100/03		
APPROVED BY	DATE	
01	J.M.	6-23-03
02	J.M.	5-18-04
03	J.M.	7-28-04
04	J.M.	12-08-04
05	L.S.	6-03-04
06	L.S.	2-23-06
07	K.S.	5-6-09
08	MEGAN REISER	2-13-12

AFFORESTATION/
REFORESTATION
AREA
'9'-2.93 AC

FOREST TO REMAIN
WR-H = 0.53 AC

AFFORESTATION/
REFORESTATION
AREA
'8'-3.26 AC

LEGEND:

- PMA PRIMARY MANAGEMENT AREA (PMA)
- UNMITIGATED NOISE LINE UNMITIGATED NOISE CONTOUR
- SB STREAM BUFFER
- FP 100 YEAR FLOODPLAIN
- PP BRL FLOODPLAIN BUILDING RESTRICTION LINE
- EDGE OF WATER OF THE US
- EXISTING TREELINE
- T38 SPECIMEN TREE TO REMAIN
- T38X SPECIMEN TREE TO BE REMOVED
- W WETLANDS
- WB WETLANDS BUFFER
- FOREST SAVED, BUT CONSIDERED CLEARED
- AFFORESTATION/REFORESTATION
- WOODLAND PRESERVATION
- FOREST IN FLOODPLAIN SAVED, BUT NOT COUNTED
- TEMPORARY TREE SAVE SIGN TO BE INSTALLED PRIOR TO CONSTRUCTION, AND TO BE REMOVED AT THE TIME OF INSTALLATION OF PERMANENT TREE SAVE SIGN
- PERMANENT TREE SAVE SIGN TO BE INSTALLED POST CONSTRUCTION
- TEMPORARY TREE SAVE FENCE TO BE INSTALLED PRIOR TO CONSTRUCTION BUT REMOVED AT TIME OF AFFORESTATION (SEE TREE SAVE SILT FENCE DETAIL)
- AFFORESTATION/PERMANENT TREE SAVE SPLIT-RAIL FENCING (SEE SPLIT-RAIL FENCING DETAIL)
- LIMITS OF CRITICAL ROOT ZONE
- RP ROOT PRUNING LINE
- LOO LIMITS OF DISTURBANCE
- STORM DRAIN HEADWALL

PRINTED ON
MAY 31 2012
PETRA ENGINEERING LLC

M-NCPPC APPROVALS			
PROJECT NAME:		COLLINGBROOK-LIMITED DSP	
PROJECT NUMBER:		DSP-11036	
FOR CONDITIONS OF APPROVAL, SEE SITE PLAN COVER SHEET OR APPROPRIATE SHEET NUMBER LISTED BELOW ONLY IN THIS SHEET			
APPROVAL OR REVISION #	APPROVAL DATE	REVIEWER'S INITIALS	CERTIFICATION DATE
01	5-8-12	SM	5-10-12
APPROVED PLAN			
M-NCPPC APPROVALS			
PRINCE GEORGE'S COUNTY PLANNING DEPARTMENT ENVIRONMENTAL PLANNING SECTION			
APPROVAL TREE CONSERVATION PLAN			
TCP II/100/03			
APPROVED BY		DATE	
01	J.M.	6-23-03	
02	J.M.	5-18-04	
03	J.M.	7-28-04	
04	L.S.	12-08-04	
05	L.S.	6-03-04	
06	L.S.	2-23-06	
07	K.S.	5-6-09	
08	MEGAN REISER	2-13-12	
09	MEGAN REISER	4/10/12	

Petra Engineering LLC
5840 BANNEKER ROAD, SUITE 100
COLUMBIA, MARYLAND 21044
OFFICE (443) 276-0310
FAX (443) 276-0319

NO.	REVISION	BY	DATE	CHECKED	DATE
1				KVC	

DATE	MARCH 2009
DESIGNED	NEG
TECHNICIAN	NEG
PLAN LOCATION	1007/ENG/ENV/TCP2/S4.SHT
PEN TABLE	X LEVEL SYMBOLS

SCALE
1"=50'

JOB NO.
1007

STATE OF MARYLAND
PRINCE GEORGE'S COUNTY
PLANNING DEPARTMENT
ENVIRONMENTAL PLANNING SECTION
APPROVED
MAY 31 2012
PETRA ENGINEERING LLC

TREE CONSERVATION PLAN TYPE II


TREE CONSERVATION PLAN TYPE II
DSP-10036
TRIANGLE/COLLINGBROOK

14 TH ELECTION DISTRICT
PRINCE GEORGE'S COUNTY, MD

LOT 30, BLOCK D HAS LESS THAN 40' REAR YARD. THE LIMITS OF DISTURBANCE IS BOUNDED BY A PMA DUE TO STEEP SLOPES.

AFFORESTATION/ REFORESTATION AREA
'9'-2.93 AC

COLLINGTON BRANCH

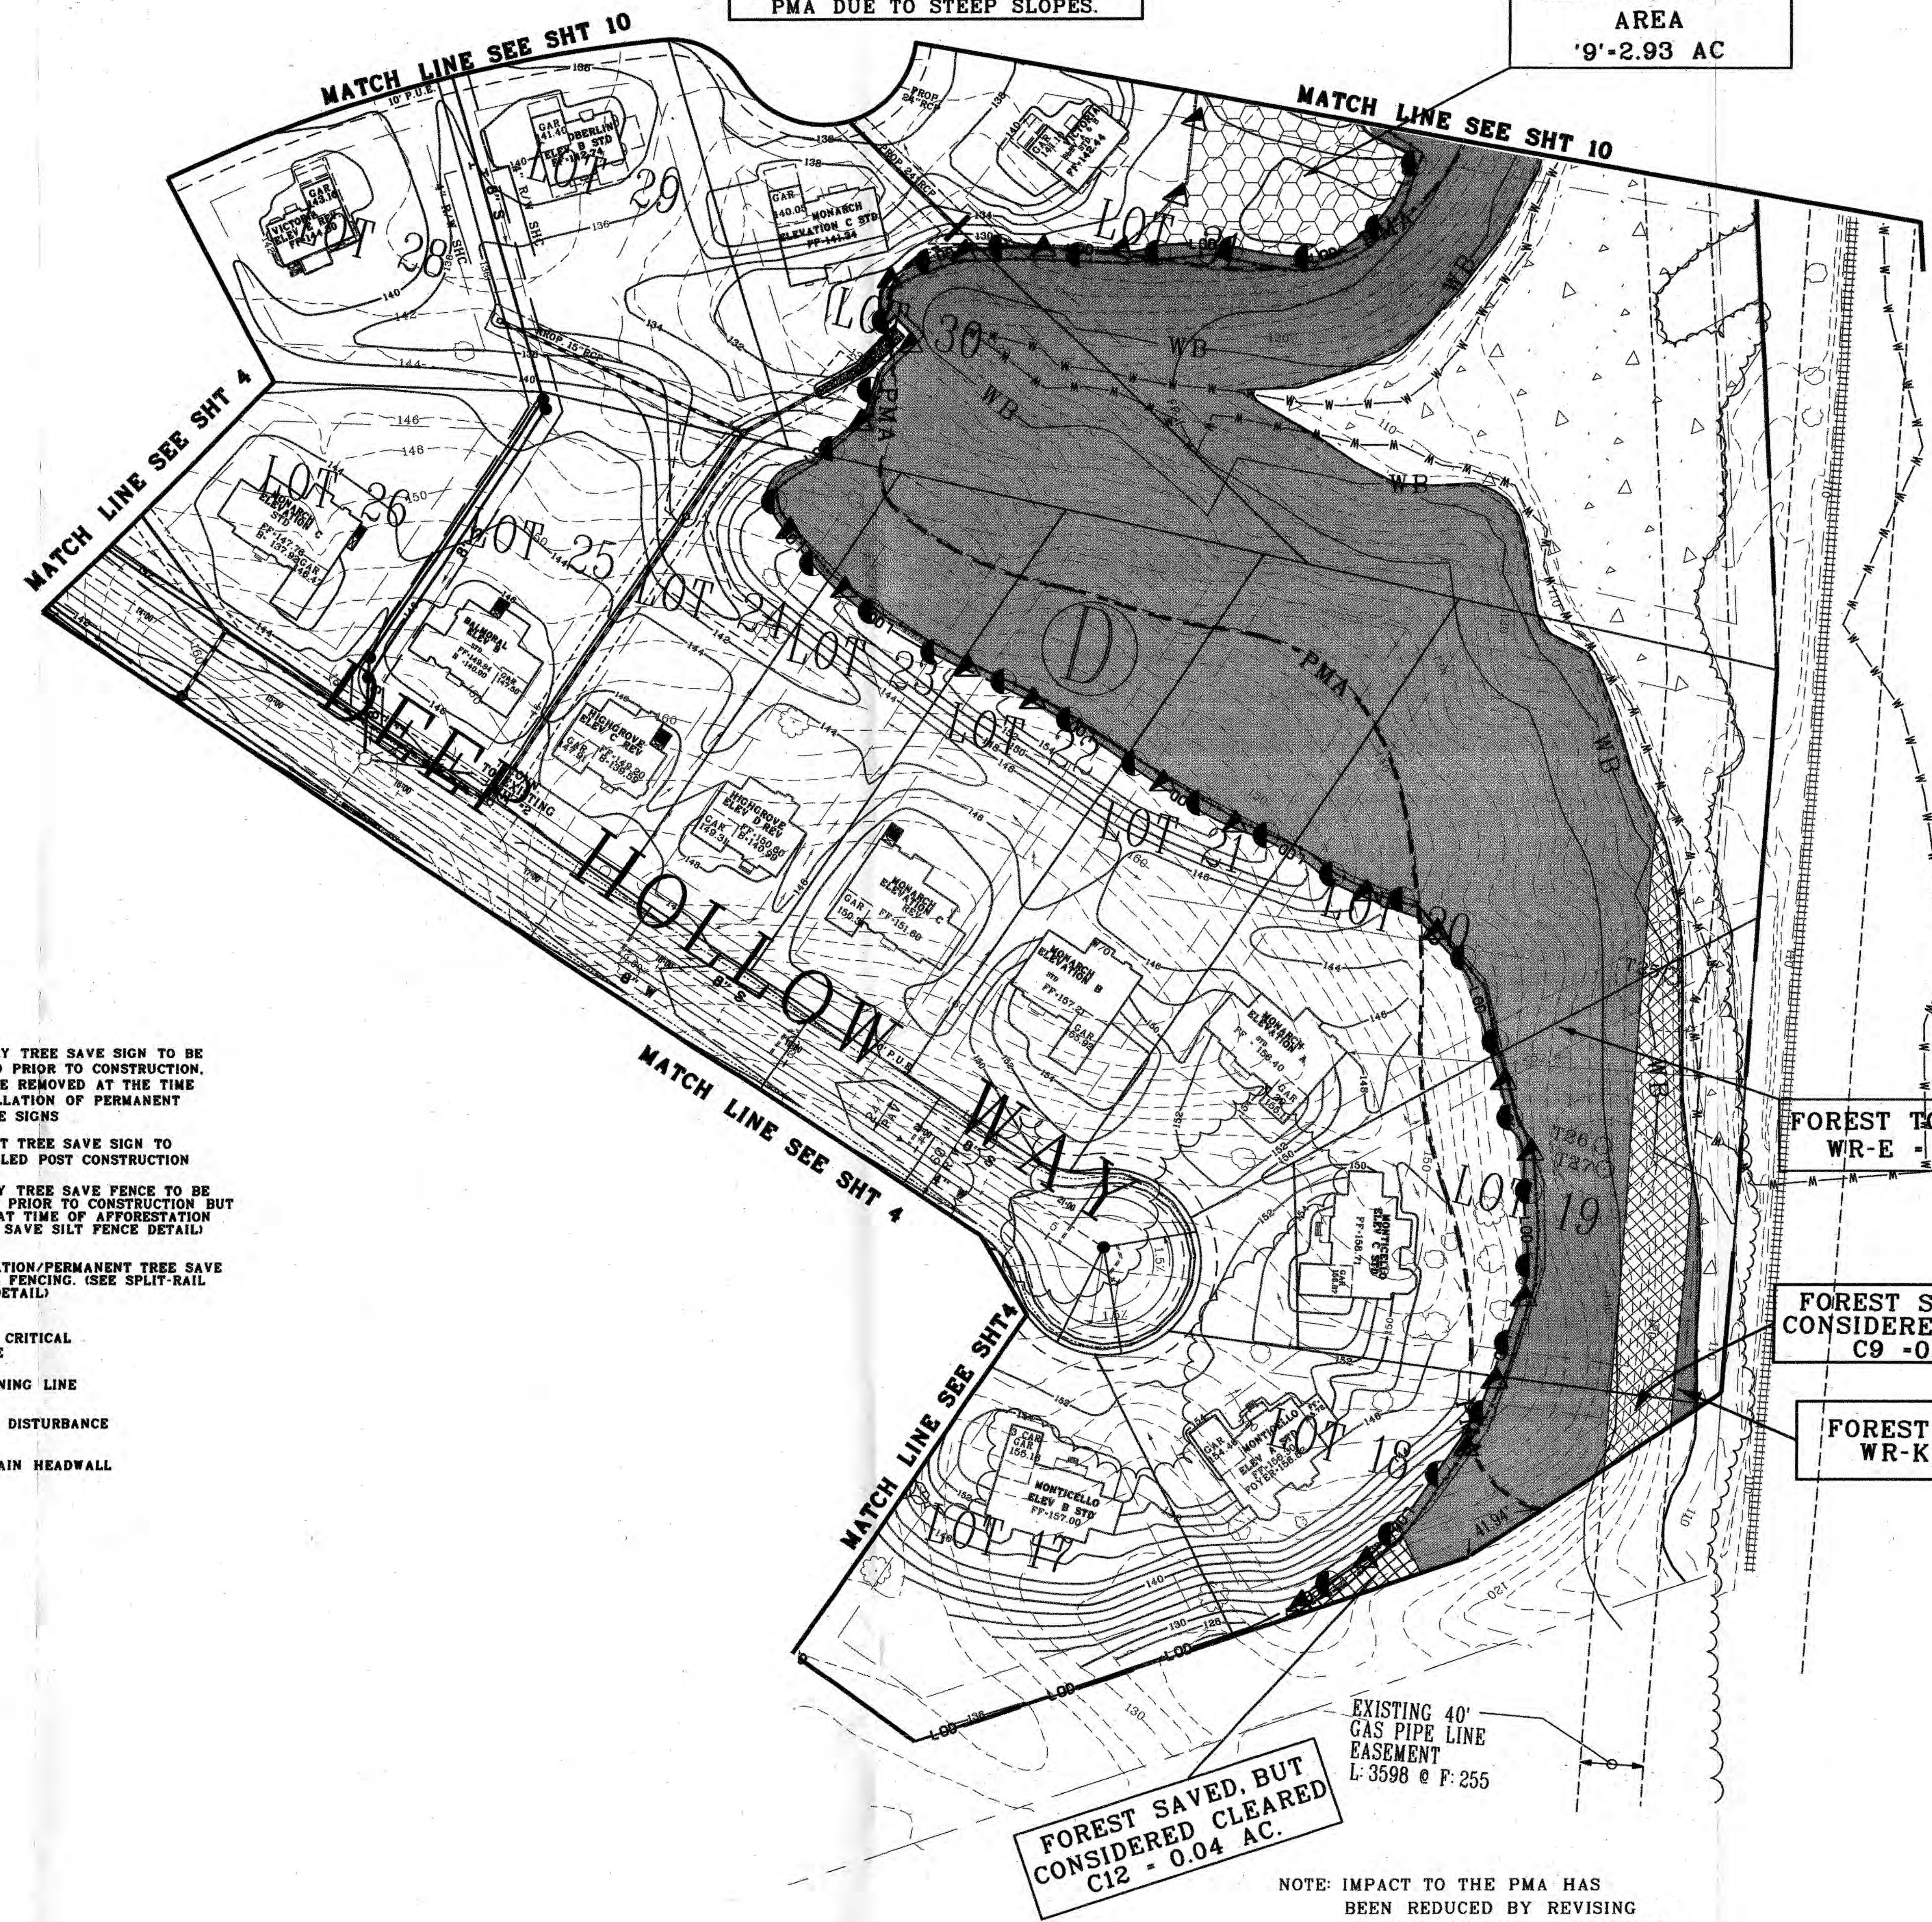

- LEGEND:**
- PMA— PRIMARY MANAGEMENT AREA (PMA)
 - SB— STREAM BUFFER
 - FP— 100 YEAR FLOODPLAIN
 - FP BRL— FLOODPLAIN BUILDING RESTRICTION LINE
 - EOW— EDGE OF WATER OF THE US
 - T38— EXISTING TREELINE
 - T38 ○ SPECIMEN TREE TO REMAIN
 - T38 ✕ SPECIMEN TREE TO BE REMOVED
 - W— WETLANDS
 - WB— WETLANDS BUFFER
 - Forest Saved, But Considered Cleared
 - Afforestation/Reforestation Area
 - WOODLAND PRESERVATION
 - Forest in Floodplain Saved, But Not Counted
 - TEMPORARY TREE SAVE SIGN TO BE INSTALLED PRIOR TO CONSTRUCTION, AND TO BE REMOVED AT THE TIME OF INSTALLATION OF PERMANENT TREE SAVE SIGNS
 - ▲ PERMANENT TREE SAVE SIGN TO BE INSTALLED POST CONSTRUCTION
 - TS— TEMPORARY TREE SAVE FENCE TO BE INSTALLED PRIOR TO CONSTRUCTION BUT REMOVED AT TIME OF AFFORESTATION (SEE TREE SAVE SILT FENCE DETAIL)
 - X— AFFORESTATION/PERMANENT TREE SAVE SPLIT-RAIL FENCING. (SEE SPLIT-RAIL FENCING DETAIL)
 - L— LIMITS OF CRITICAL ROOT ZONE
 - RP— ROOT PRUNING LINE
 - LOD— LIMITS OF DISTURBANCE
 - SD— STORM DRAIN HEADWALL

FOREST TO REMAIN
WR-E - 11.55 AC

FOREST SAVED, BUT
CONSIDERED CLEARED
C9 - 0.29 AC

FOREST TO REMAIN
WR-K - 0.03 AC

FOREST SAVED, BUT
CONSIDERED CLEARED
C12 - 0.04 AC.

EXISTING 40'
GAS PIPE LINE
EASEMENT
L: 3598 @ F: 255

NOTE: IMPACT TO THE PMA HAS BEEN REDUCED BY REVISING THE GRADING FOR THE HOUSES ON LOTS 20-24, BLOCK D.

M-NCPPC APPROVALS			
PROJECT NAME: COLLINGBROOK LIMITED DSP			
PROJECT NUMBER: DSP-11036			
FOR CONDITIONS OF APPROVAL, SEE THE SITE PLAN COVER SHEET OR APPROVAL SHEET REVISIONS LISTED BELOW APPLY TO THIS SHEET			
APPROVAL NO.	APPROVAL DATE	REVIEWER'S INITIALS	CERTIFICATION DATE
00	5/8/12	SM	5/10/12

M-NCPPC APPROVAL			
PRINCE GEORGE'S COUNTY PLANNING DEPARTMENT ENVIRONMENTAL PLANNING SECTION			
APPROVAL TREE CONSERVATION PLAN			
TCP II/100/03			
APPROVED BY	DATE		
01 J.M.	6-23-03		
02 J.M.	5-18-04		
03 J.M.	7-28-04		
04 L.S.	12-08-04		
05 L.S.	6-03-04		
06 K.S.	2-23-06		
07 MEGAN REISER	5-6-09		
08	2-13-12		


PRINTED ON
MAY 31 2012
PETRA ENGINEERING LLC

APPROVED PLAN

Petra Engineering LLC
5840 BANNEKER ROAD, SUITE 100
COLUMBIA, MARYLAND 21044
OFFICE (443) 276-0310
FAX (443) 276-0319

--	--	

SCALE	1"=50'
JOB NO.	1007

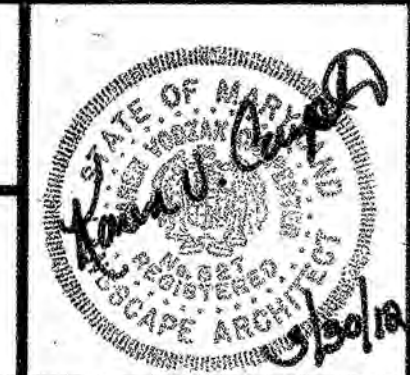

TREE CONSERVATION PLAN TYPE II

TREE CONSERVATION PLAN TYPE II
DSP-10036
TRIANGLE/COLLINGBROOK

14 TH ELECTION DISTRICT
PRINCE GEORGE'S COUNTY, MD

FOREST SAVED, BUT
CONSIDERED CLEARED
C15 - 0.04 AC

MD ROUTE 50
(VARIABLE R/W)
(MARYLAND SRC PLAT #49737 & 49740)

FOREST TO REMAIN
WR-A - 8.98 AC

AFFORESTATION/
REFORESTATION
AREA 11 - 1.15 AC

PARCEL "A"
LIBER M-NCPPC
19431 FOLIO 728
AREA = 21.1 AC

FOREST TO REMAIN
WR-B - 0.23 AC

LEGEND:

- PMA PRIMARY MANAGEMENT AREA (PMA)
UNMITIGATED 65dBA LINE
SB STREAM BUFFER
FP 100 YEAR FLOODPLAIN
FP BRL FLOODPLAIN BUILDING RESTRICTION LINE
EDGE OF WATER OF THE US
EXISTING TREELINE

- T38 ○ SPECIMEN TREE TO REMAIN
T38 ✕ SPECIMEN TREE TO BE REMOVED
WETLANDS
WB WETLANDS BUFFER
WOODLAND PRESERVATION
AFFORESTATION/
REFORESTATION
AREA
FOREST IN FLOODPLAIN
SAVED, BUT NOT COUNTED

- RP RP ROOT PRUNING LINE
LOD LIMITS OF DISTURBANCE
L STORM DRAIN HEADWALL
○ TEMPORARY TREE SAVE SIGN TO BE
INSTALLED PRIOR TO CONSTRUCTION,
AND TO BE REMOVED AT THE TIME
OF INSTALLATION OF PERMANENT
TREE SAVE SIGNS
▲ PERMANENT TREE SAVE SIGN TO
BE INSTALLED POST CONSTRUCTION
TS TEMPORARY TREE SAVE FENCE TO BE
INSTALLED PRIOR TO CONSTRUCTION
(SEE TREE SAVE SILT FENCE DETAIL)
AFFORESTATION/PERMANENT TREE SAVE
SPLIT-RAIL FENCING (SEE SPLIT-RAIL
FENCING DETAIL)

Petra Engineering LLC


5840 BANNEKER ROAD, SUITE 100
COLUMBIA, MARYLAND 21044
OFFICE (443) 276-0310
FAX (443) 276-0319

DATE
MARCH 2009

DESIGNED NEG
TECHNICIAN NEG
CHECKED KVC

SCALE
1"=50'

JOB NO.
1007

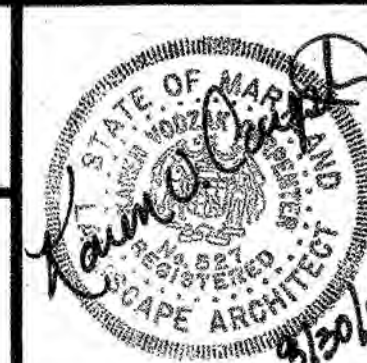

TREE CONSERVATION PLAN TYPE II

TREE CONSERVATION PLAN TYPE II
DSP-10036
TRIANGLE/COLLINGBROOK

14 TH ELECTION DISTRICT
PRINCE GEORGE'S COUNTY, MD

PRINTED ON
MAY 31 2012
PETRA ENGINEERING LLC

M-NCPPC APPROVALS			
PROJECT NAME:		COLLINGBROOK- LIMITED DSP	
PROJECT NUMBER:		DSP-11036	
FOR COUNTRIES OF APPROVAL, SEE SITE PLAN COVER SHEET OR APPROVAL SHEET REVISIONS LISTED BELOW APPLY TO THIS SHEET			
APPROVAL OR REVISION #	APPROVAL DATE	REVIEWER'S INITIALS	CERTIFICATION DATE
00	5/8/12	SM	5/16/12

M-NCPPC APPROVAL TREE CONSERVATION PLAN TCP 11/100/03			
APPROVED BY	DATE	DATE	DATE
JM	6-23-03		
01	JM	5-18-04	
02	JM	7-28-04	
03	JM	12-08-04	
04	LS	6-03-04	
05	LS	2-23-06	
06	KS	5-6-09	
07	MEGAN REISER	2-13-12	
APPROVED PLAN 08			
Megan Keiser 4/10/12			
6 OF 12			

TOTAL SHEETS IN SET 12