

FINAL FILMED

PLAN FILMED


RELEASED

R/W'S ACQUIRED

SOIL BORINGS ORDERED




JOB AUTH.

LEGEND

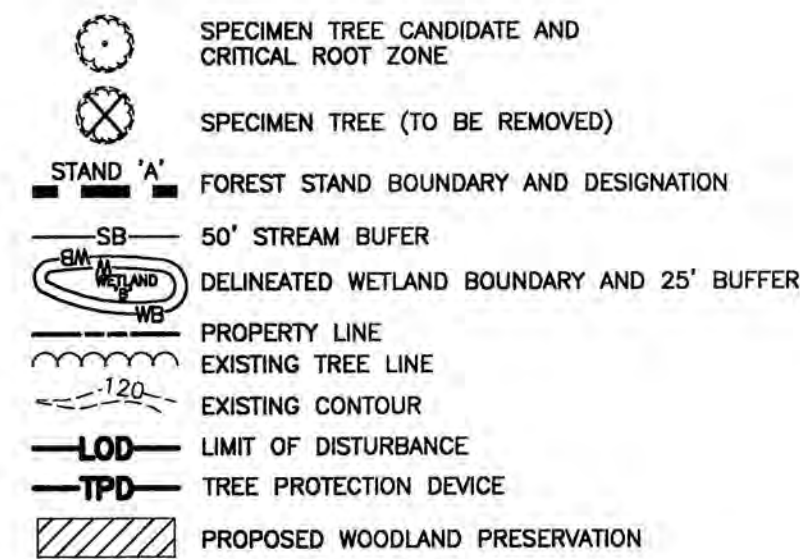

GENERAL NOTES

1. THE TOPOGRAPHY SHOWN ON THIS PLAN IS FROM FIELD-RUN SURVEY PREPARED BY EBA ENGINEERING, INC. AND SUPPLEMENTED BY PRIORY SURVEYS PREPARED BY J.A. RICE, INC. AND GREENMAN PEDERSEN, INC.
2. THE WETLAND INFORMATION ON THIS PLAN IS FROM A PRIOR STUDY PREPARED BY THE BEECH TREE CONSULTANTS AND GREENMAN PEDERSEN, INC. IN A STUDY DATED MARCH 2006.
3. THE PROJECT BOUNDARIES WERE RUN SURVEY PREPARED BY EBA ENGINEERING, INC. AND SUPPLEMENTED BY PRIORY SURVEYS PREPARED BY J.A. RICE, INC. AND GREENMAN PEDERSEN, INC.
4. THE MAP IDENTIFIES 6 SPECIMEN TREES TO BE REMOVED FROM PROJECT AREA FROM FIELD-RUN SURVEY PREPARED BY EBA ENGINEERING, INC. THERE WERE 28 SPECIMEN TREE CANDIDATES IDENTIFIED IN STAND A BY PRIORY SURVEYS PREPARED BY J.A. RICE, INC. TWO ADDITIONAL SPECIMEN TREES WERE IDENTIFIED DURING EBA ENGINEERING, INC. SURVEY IN 2010.

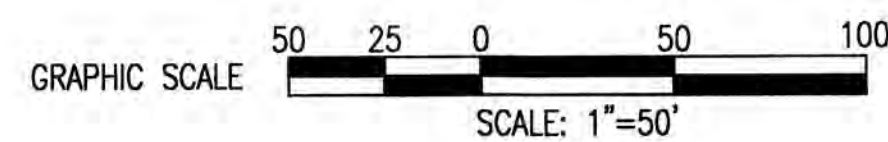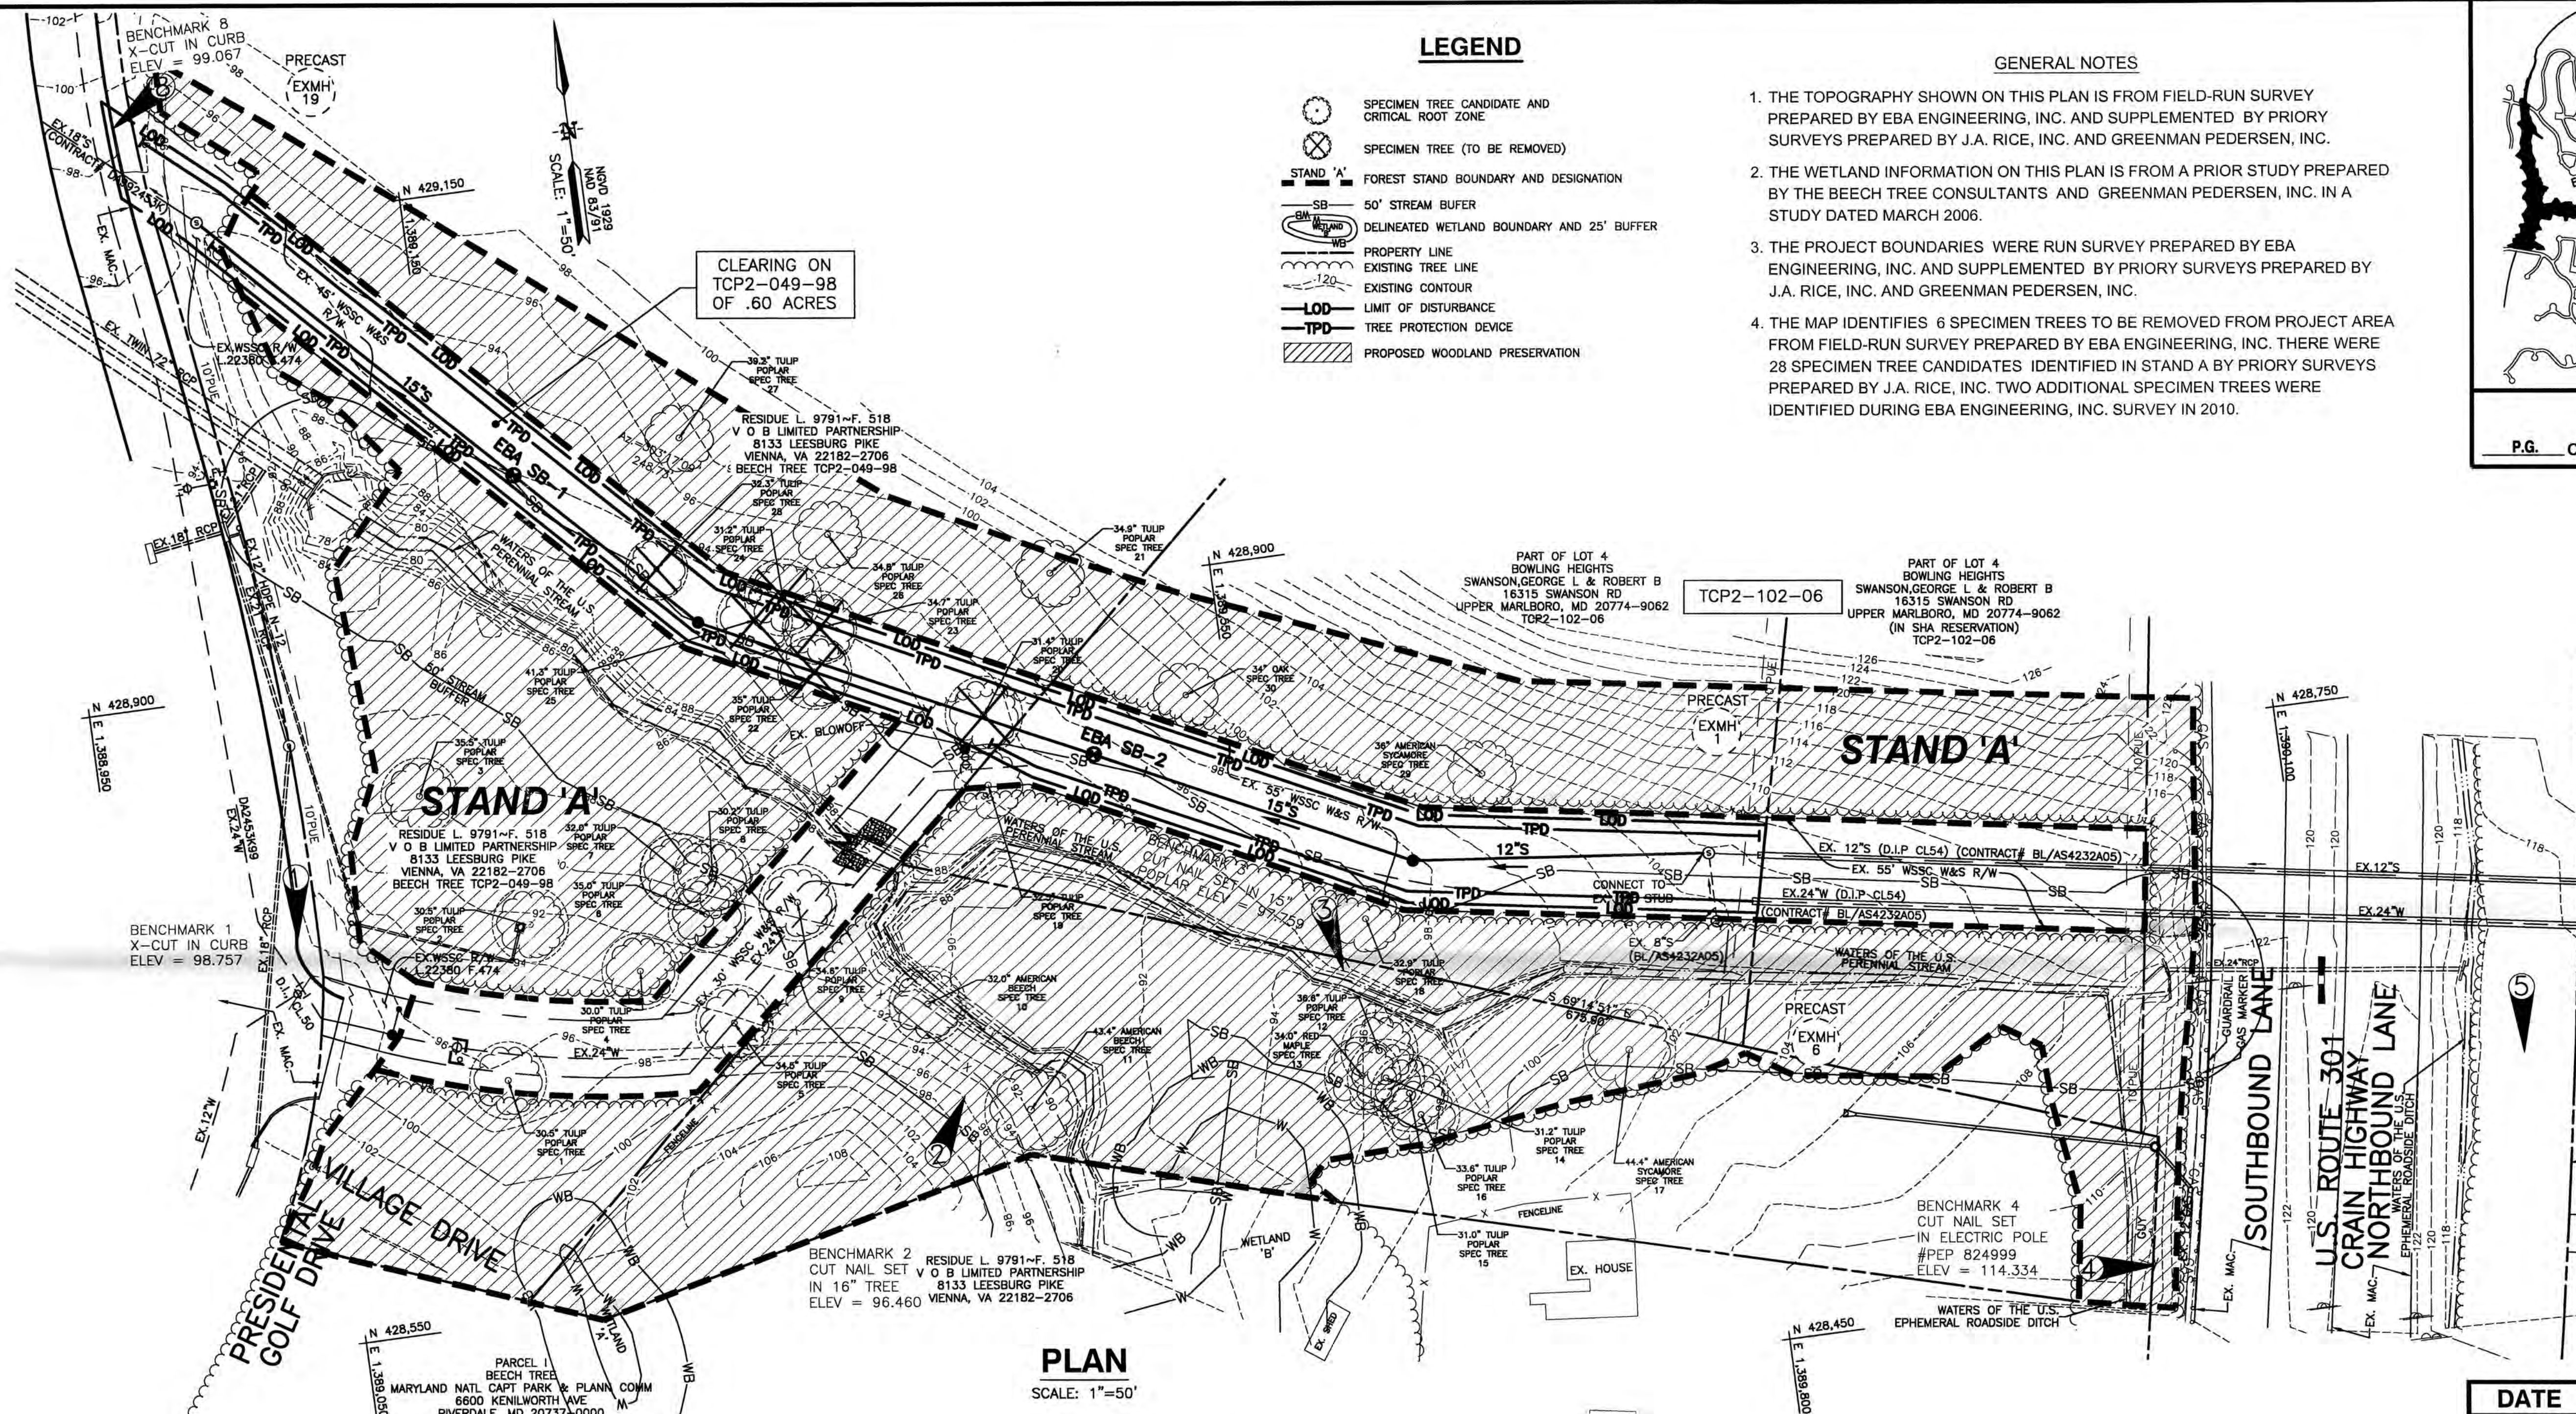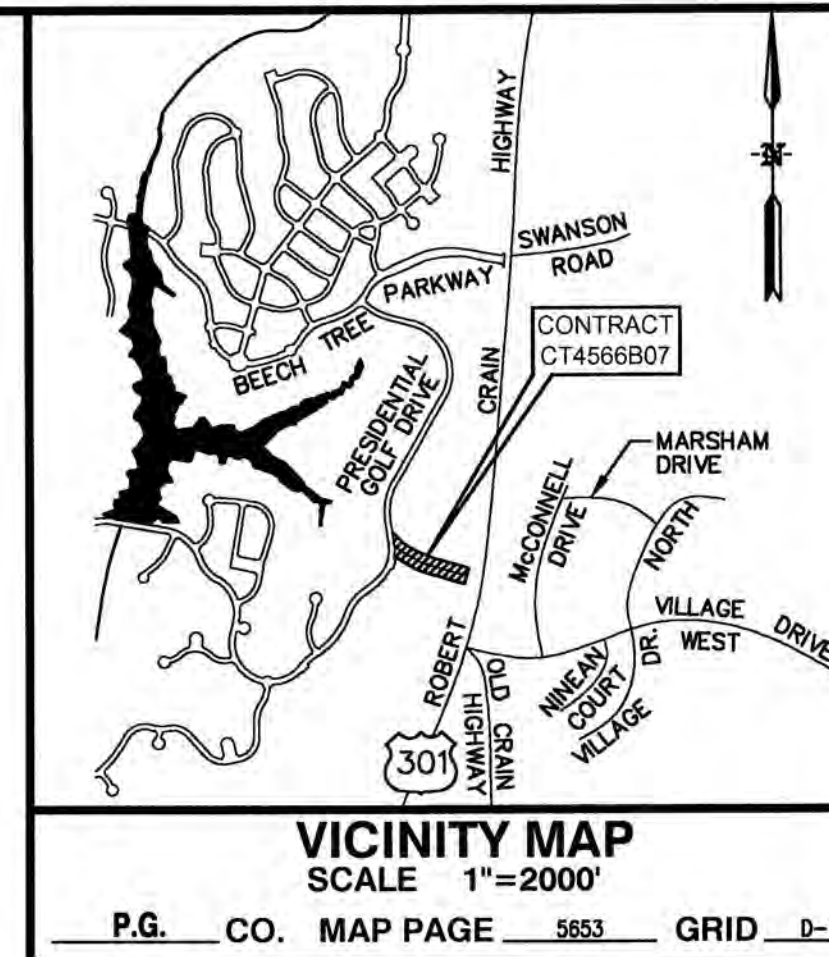

"M-NCPPC" Prince George's Planning Department Environmental Planning Section APPROVAL TREE CONSERVATION PLAN TCP/102/06		
Staff Signature		Date
Initial Approval	Kim Finch	8/15/2006
01 Revision	K.Finch	5/25/11
02 Revision		

WASHINGTON SUBURBAN SANITARY COMMISSION




THESE DOCUMENTS CONTAIN PRIVILEGED
AND CONFIDENTIAL INFORMATION WHICH
SHALL NOT BE REDISTRIBUTED WITHOUT
PRIOR WSSC APPROVAL

**Gannett Fleming**

CONTRACT JOB # CT4566B07

EBA JOB # 3243-03

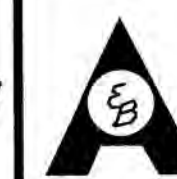

EBA ENGINEERING, INC.
14405 LAUREL PLACE, SUITE 300
LAUREL, MD. 20707
PH: (240) 547-1124 FAX: (301) 725-0394
www.ebaengineering.com

MARLBORO ELECTION DISTRICT NO. 3
MARLBORO MEADOWS OUTFALL SEWER UPPER MARLBORO
TREE CONSERVATION PLAN

DATE		REVISIONS	
ENGINEERING & CONSTRUCTION TEAM			
DATE		REGIONAL COORDINATOR	
PROJECT DELIVERY GROUP			
DATE		GROUP LEADER	
CONTRACT		CT4566B07	
50'S			Y
200'S		205 SE 14	NO. 1
			OF 2

DATE 5.11.11

A-4. DET-1

