



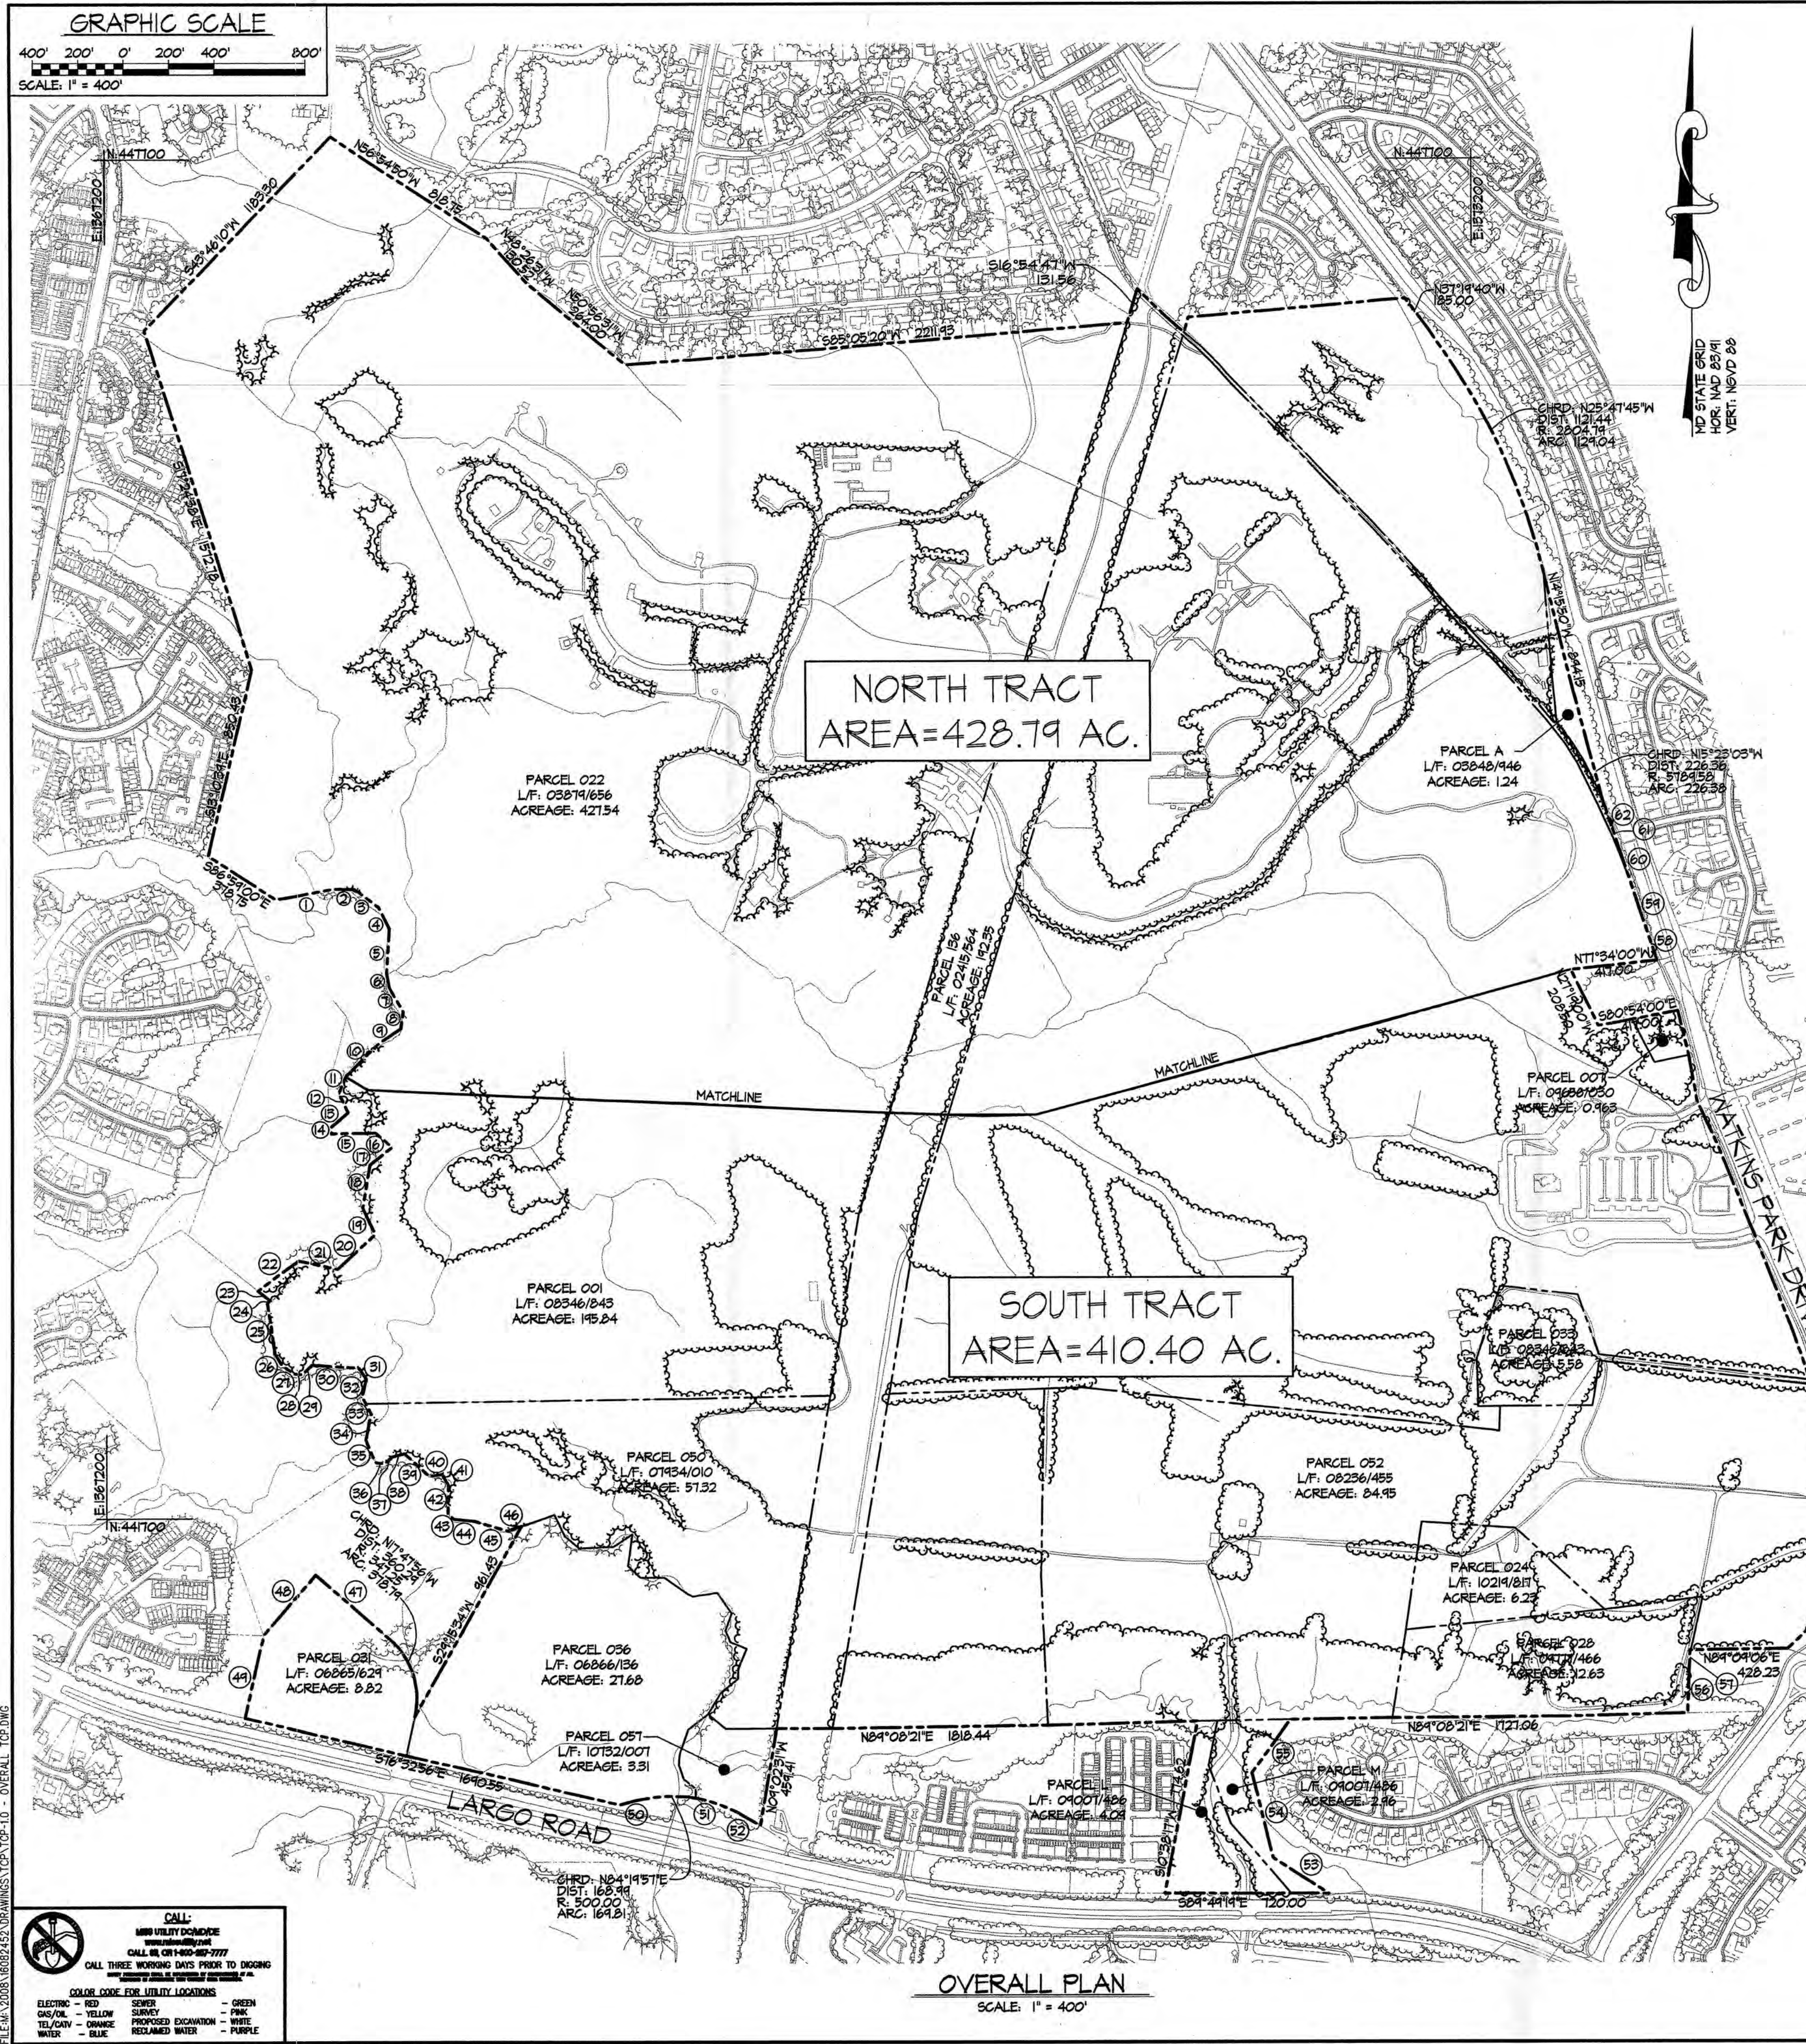

WATKINS REGIONAL PARK
 301 WATKINS PARK DRIVE
 UPPER MARLBORO, MARYLAND 20774
 TREE CONSERVATION PLAN
 PRINCE GEORGES COUNTY, MARYLAND
 ELECTION DISTRICT 07
 MAP, PK. & PL. COMM
 GEORGE'S COUNTY
 17 2013
 SHEET NO. 1 OF 8
 SCALE: 1" = 400'
 DATE: 04/08/2013
 DRAWN: NTN CHK: THM
 JOB #: 16082452
 SHEET:
 TCP-T.O
 06/05/12
 TREE CONSERVATION PLAN
 KCI TECHNOLOGIES, INC.

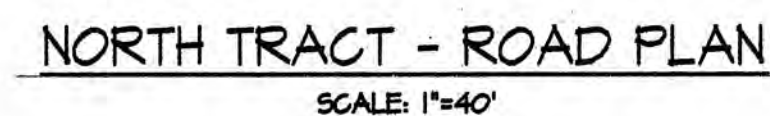



vicinity map

SCALE: 1" = 2000'

SPECIMEN TREES WERE SURVEY LOCATED IN THE FIELD

M-NCPPG Prince George's County Planning Department Environmental Planning Section APPROVAL TREE CONSERVATION PLAN TCP2 - 156-41		
	Approved By	Date
	JFM	8-28
01	JFM	5-18
02	JFM	6-23
03	HSM	6-6
04	JFM	7-14
05	HSM	11-18
06	HSM	3-8
07	KIF	12-2
08	HSM	11-15
09	JFM	6-3
10	KIF	9-5
11	KIF	4/17/11
12		

WATKINS REGIONAL PARK
301 WATKINS PARK DRIVE
UPPER MARLBORO, MARYLAND 20714

PRINCE GEORGE'S COUNTY, MARYLAND
ELECTION

TREE CONSERVATION PLAN

SHEET NO.: 5 OF 8
SCALE: 1" = 40'
DATE: NTN CHK: THM
KCI JOB #: 16082452

TCP-2.1

06/05/12
TREE CONSERVATION PLAN
KCI TECHNOLOGIES, INC.

PROFESSIONAL CERTIFICATION

I HEREBY CERTIFY THAT THESE
WERE PREPARED OR APPROVED
AND THAT I AM A DULY
PROFESSIONAL ENGINEER UNDER
OF THE STATE OF MARYLAND.

LICENCE No. 33712
EXPIRATION DATE: 06-16-13

PROFESSIONAL CERTIFICATION

**ENGINEERS
PLANNERS
SCIENTISTS**

CONSTRUCTION MANAGERS

8161 MAPLE LAWN BOULEVARD
SUITE 150
FULTON, MD 20759
TELEPHONE: (410) 792-8086
FAX: (410) 792-7419



KCI
TECHNOLOGIES

PLOTTED: Monday, April 15, 2013 10:05:47 AM
BY: NICHOLAS BARRICK
FILE IN: \2008\16082452\DRAWINGS\TCPIP-21 - ROAD PLAN.DWG



