
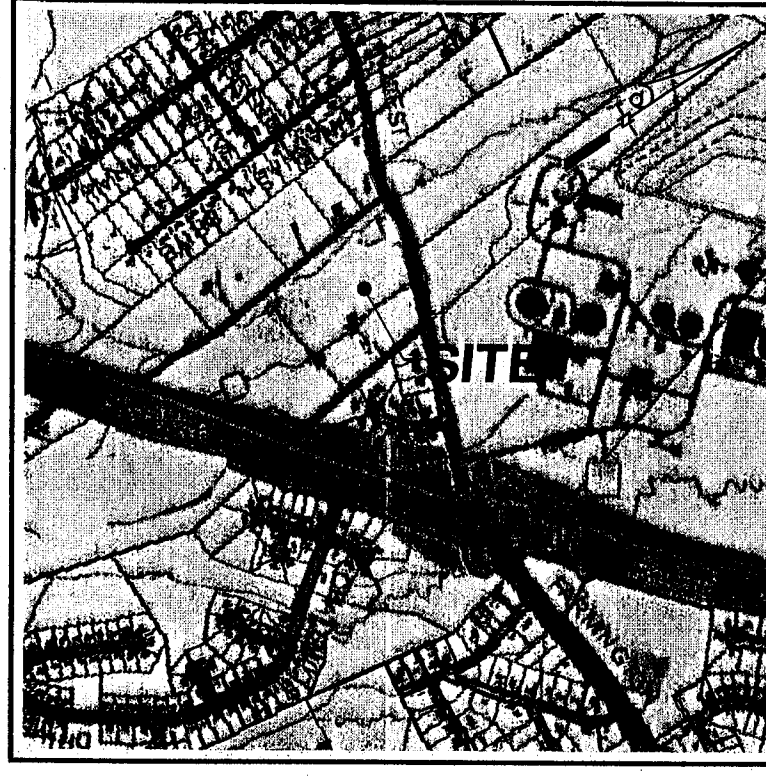


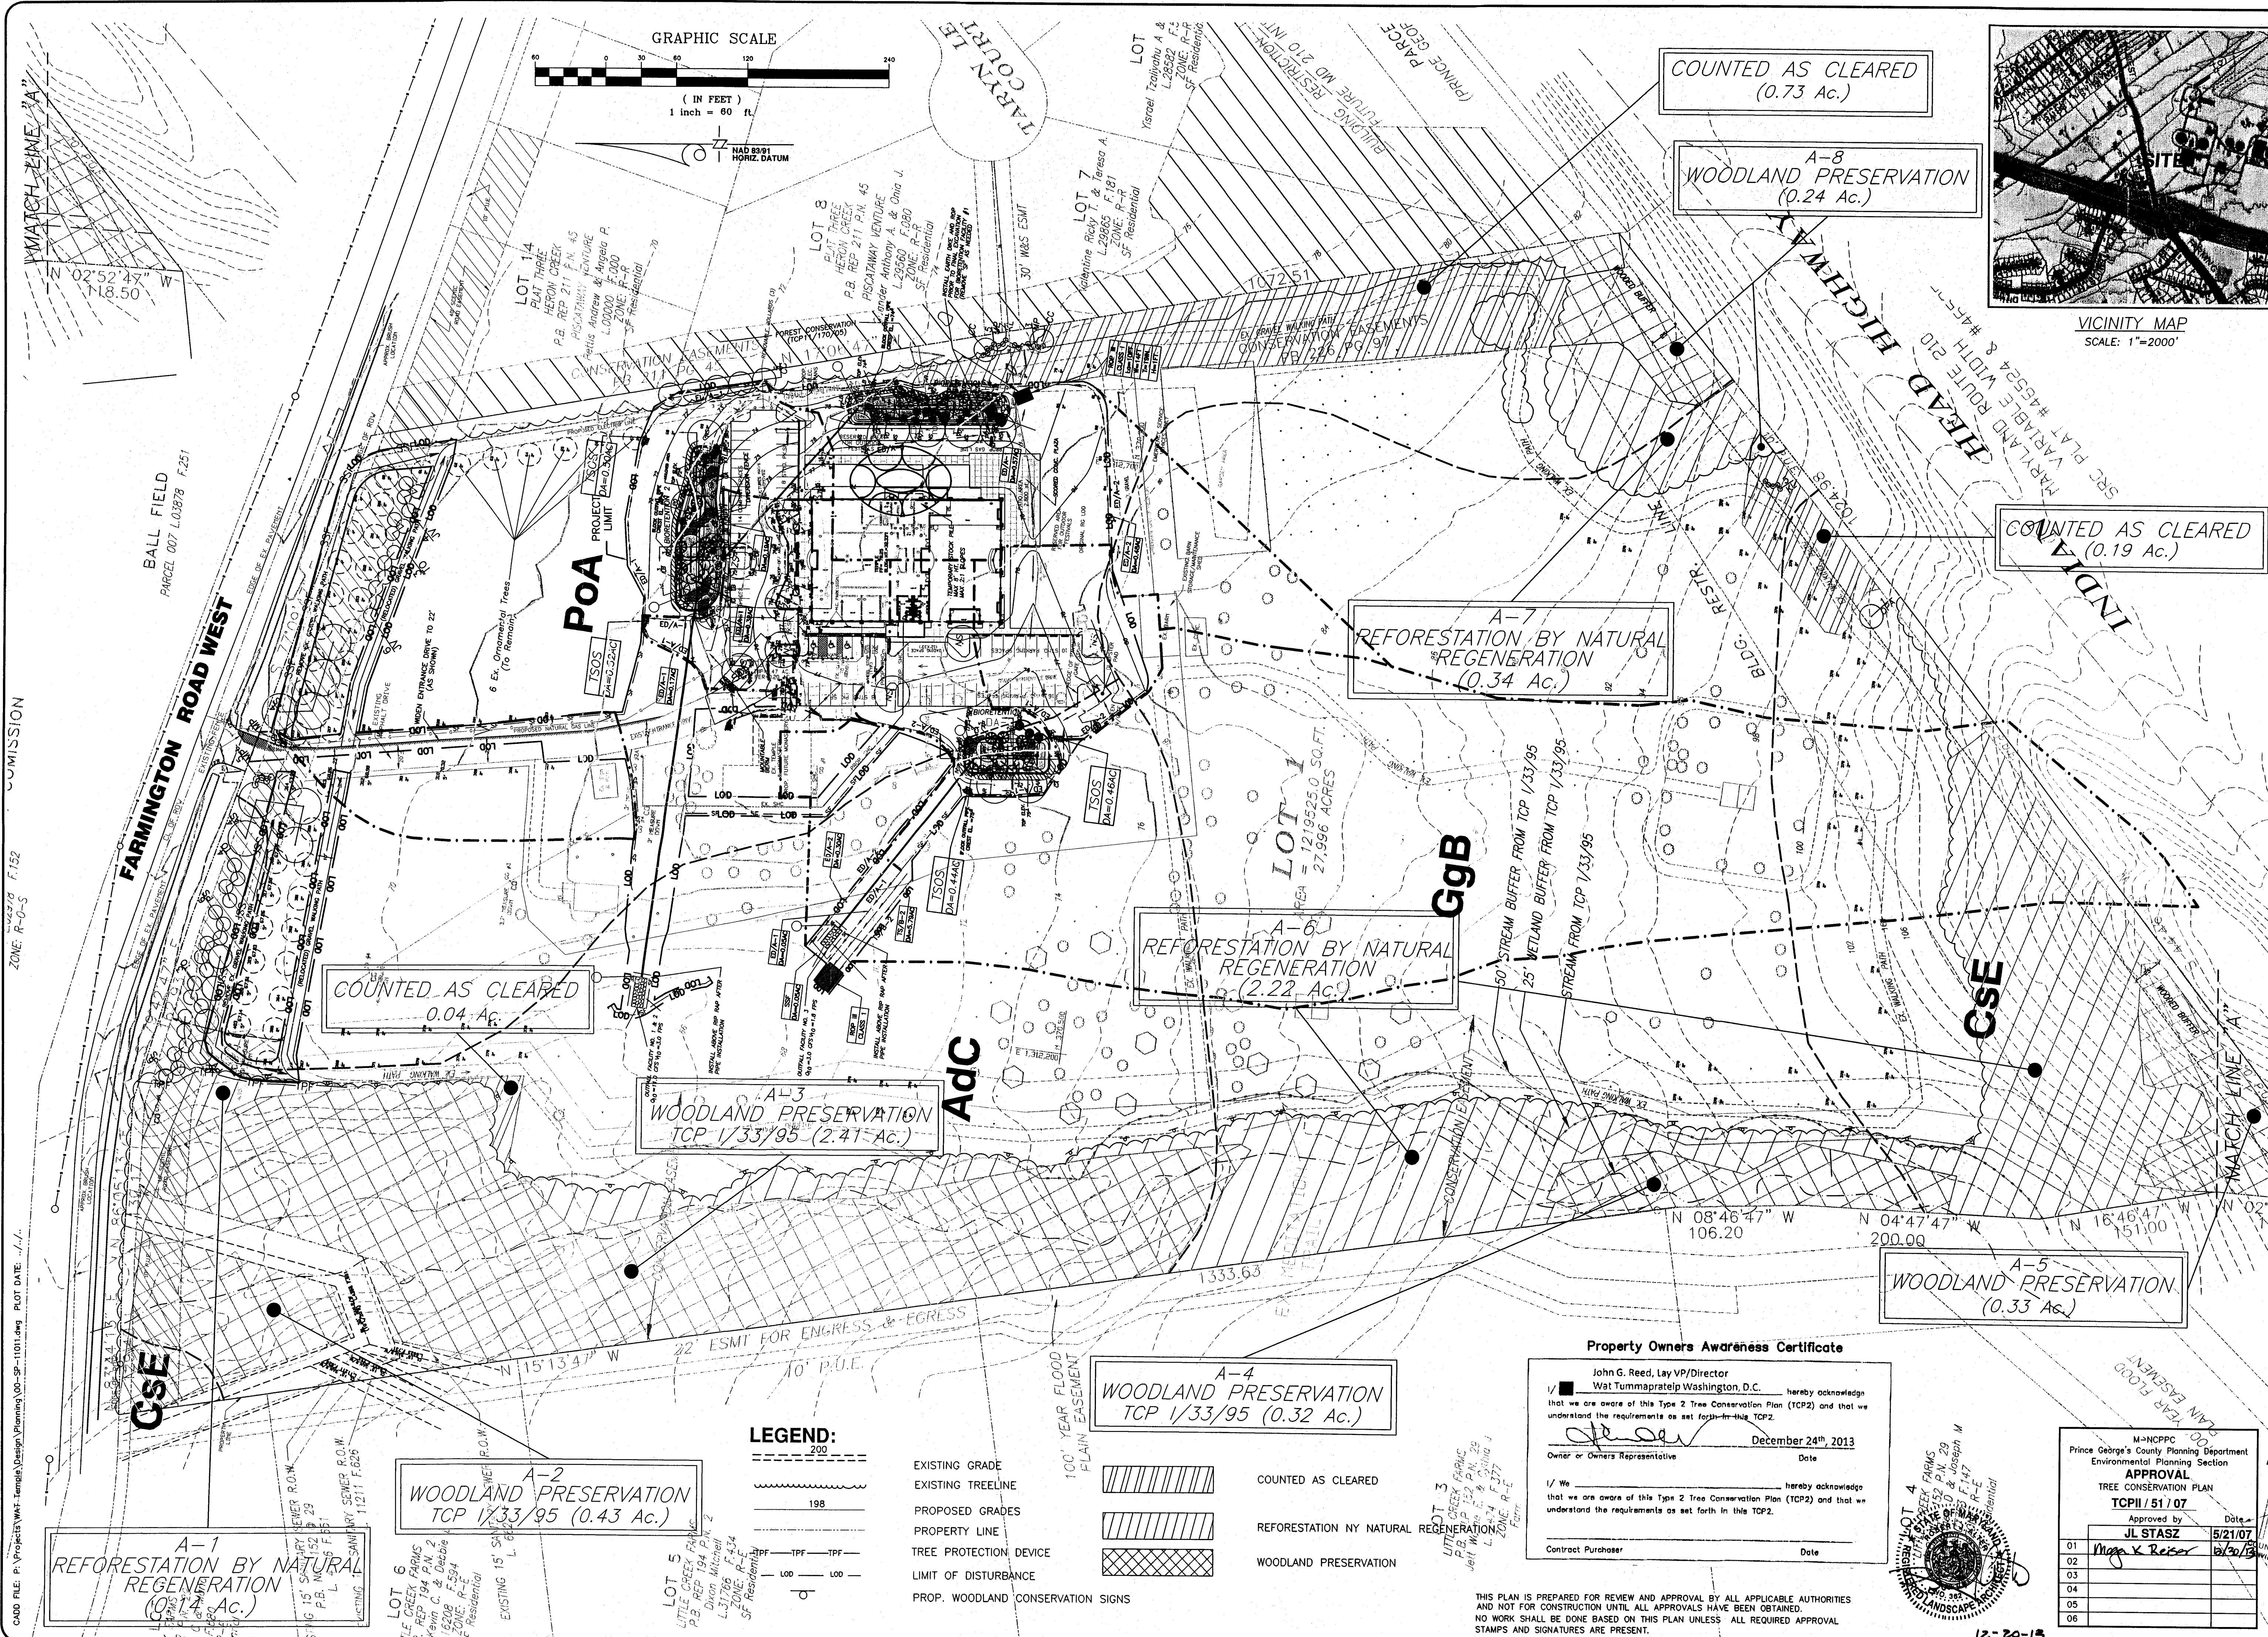

VICINITY MAP
SCALE: 1"=2000'

PROJECT NO.	11011
DATE	11/7/13
DESIGNER	RJA
CHECKED	RJA
DRAWN BY	RMA

1. Review per Environmental Planning Section comments	12/19/13
NO.	REVISIONS

Sheet Title: TREE CONSERVATION PLAN-TYPE II
Owner/Applicant:
Wat Tummaprateip Washington, D.C.
36 Farmington Road West
Accokeek, Maryland 20607
PHONE: (301)-843-0655
CONTACT: Jim Lynn

WAT TUMMAPRATEIP TEMPLE
36 FARMINGTON ROAD WEST
ACCOKEEK, MARYLAND
5th ELECTION DISTRICT
PRINCE GEORGE'S COUNTY, MD.

Phoenix Land Design
LANDSCAPE ARCHITECTURE • URBAN DESIGN
PLANNING • SITE DESIGN • CONSTRUCTION ADMINISTRATION
10000 WOODBRIDGE DRIVE, SUITE 201 • UPPER MIDDLEBURY, MD 20786
Phone (301) 827-5381

Property Owners Awareness Certificate

John G. Reed, Lay VP/Director
Wat Tummaprateip Washington, D.C. hereby acknowledges that we are aware of this Type 2 Tree Conservation Plan (TCP2) and that we understand the requirements as set forth in this TCP2.


December 24th, 2013
Date

Owner or Owners Representative

I/We hereby acknowledge that we are aware of this Type 2 Tree Conservation Plan (TCP2) and that we understand the requirements as set forth in this TCP2.

Contract Purchaser

Date

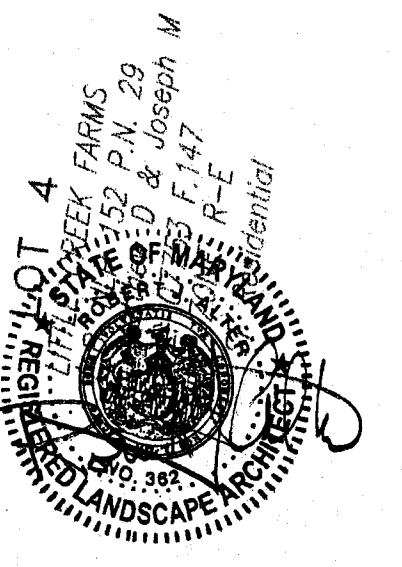

M-NOPPC Prince George's County Planning Department Environmental Planning Section	
APPROVAL	
TREE CONSERVATION PLAN	
TCP#11/51/07	
Approved by	Date
JL STASZ	5/21/07
Mary K. Reiser	12/30/13
01	
02	
03	
04	
05	
06	

THIS PLAN IS PREPARED FOR REVIEW AND APPROVAL BY ALL APPLICABLE AUTHORITIES AND NOT FOR CONSTRUCTION UNTIL ALL APPROVALS HAVE BEEN OBTAINED.
NO WORK SHALL BE DONE BASED ON THIS PLAN UNLESS ALL REQUIRED APPROVAL STAMPS AND SIGNATURES ARE PRESENT.