





WSSC TREATMENT
PLANT ROAD

 

QUALIFIED PROFESSIONAL CERTIFICATION
This sample with the current requirements of Subtitle 25 and the Woodland and Wildlife Conservation Manual
Signed: *[Signature]* Date: *10/10/12*
Cynthia L. Tuck
Suck's Consulting Forestry Service, LLC
8819 Poplar Hill Drive Clinton, MD 20735 (301) 960-7339 CTS@SUCKS.COM
This certification only applies to the revision from October 10, 2012.

 


HISTORICAL 'CHEWS BRIDGE'
UNDER NO. 82 A - 35 OF
THE INVENTORY OF HISTORIC
SITES OF P.G. COUNTY


"MISS UTILITY"
FOR LOCATION OF UTILITIES CALL
1-800-357-7777 48 HOURS A DAY

REVISIONS

NO.	DATE	DESCRIPTION
1	10/10/12	Initial

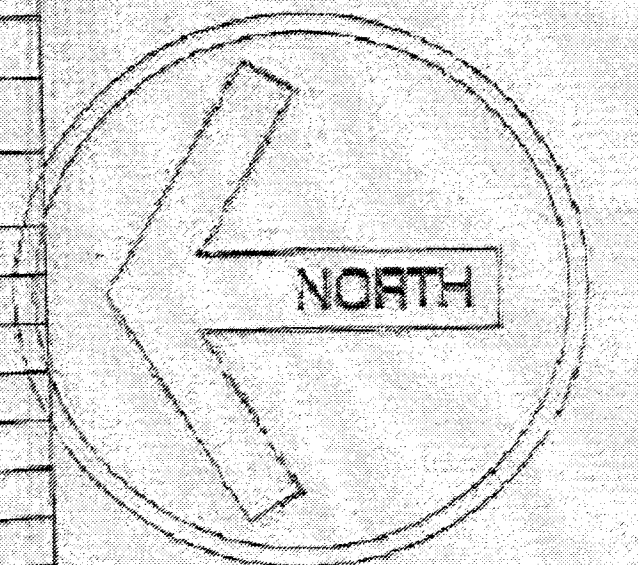

- LEGEND
- LINE PROTECTION DEVICE
 - PROPOSED HOUSE
 - PROPOSED ROAD & SEPTIC AREA
 - WATERCOURSE LINES
 - EXISTING FLOODPLAIN
 - PROPOSED FLOODPLAIN
 - PROPOSED WELL
 - PROPOSED PRODUCTION WELL
 - SLOPE 10% TO 20%
 - SLOPE 20% AND GREATER
 - LIMITS OF PMA PRESENT MANAGEMENT AND CONSERVATION EASEMENT
 - 100 Year Floodplain
 - Off-site Woodland Conservation Easement

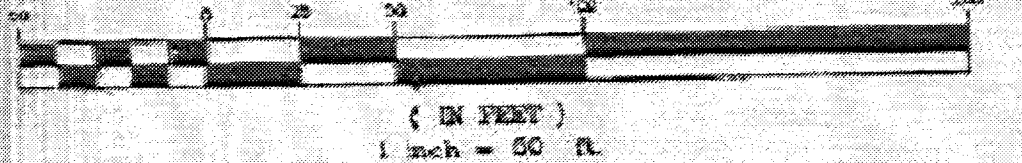

1" = 100'

1" = 100'

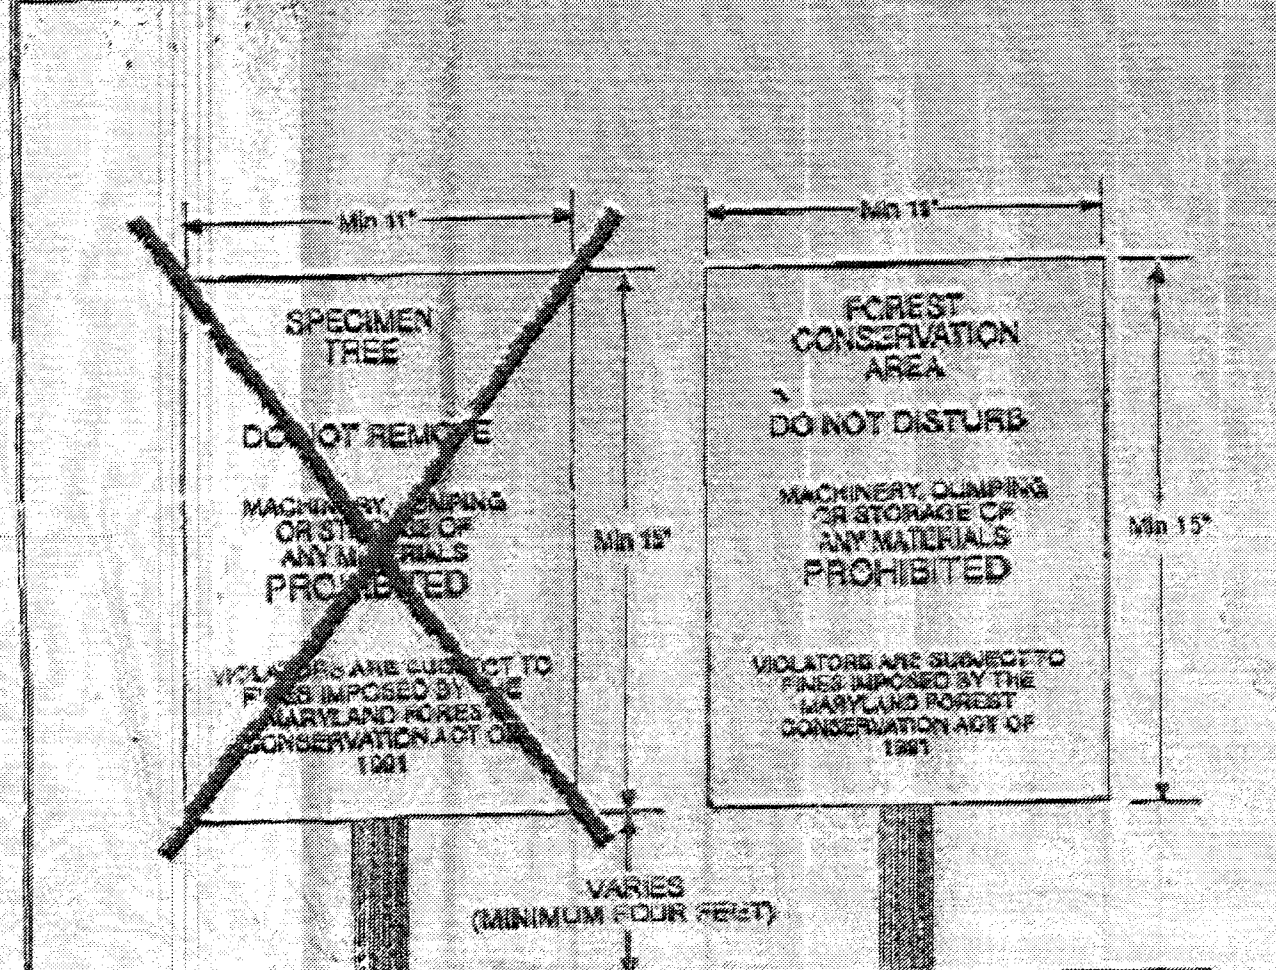

- Bottom of signs to be higher than top of tree protective device (TPD).
- Signs to be placed above TPD, sign height to be a minimum of 4' (feet).
- Signs to be placed approximately 150' (feet) apart.
- Conditions on site affecting visibility may warrant placing signs closer or farther apart.
- Attachment of signs to wood posts using screws or nails in order to insure permanence.

Construction Signs

Figure 04

REVISIONS









SEE SHEET 1 OF 2






