

Woodland Conservation Worksheet























LOT NO.	WOOLAND EXISTING	WOOLAND CLEARED	FOREST CONSERVATION PROTECTED	NATURALLY REGENERATED FOREST
1	0.87	0.14	0.51	0.28
2	2.85	1.25	1.73	0.09
3	2.04	0.89	1.17	0.00
4	5.07	1.02	4.05	0.00

- The Inspection and Code Enforcement Section of the Department of Environmental Resources (DER) must be contacted prior to the start of any work on the site to address implementation of the Conservation measures shown on this plan.
- Prohibited activities shall be reflected by the Developer or Contractor of any Woodland Conservation Area (The Developer, Restoration Areas, Alteration Areas, or Deceptive Owners Areas) located on their lot or parcel of land and the associated fees for unauthorized disturbance to these areas. Upon the sale of the property, the owner/developer or owner representative shall notify the purchaser of any Woodland Conservation Area.
- All appropriate bonds will be posted with the Building Official prior to the issuance of any permits. These bonds will be released as a result of the Building Official's required inspection and approval.
- The Planning Director shall be notified in accordance with the Inspection and Code Enforcement of the Department of Environmental Resources prior to any alteration or construction of the Woodland Conservation Area.
- Woodland Conservation - The Same Areas and/or Restoration Areas shall be posted as shown at the same time as the Woodland Conservation Plan and/or Restoration Plan. These signs shall remain in place until P.D. County Planning Dept. approves removal.

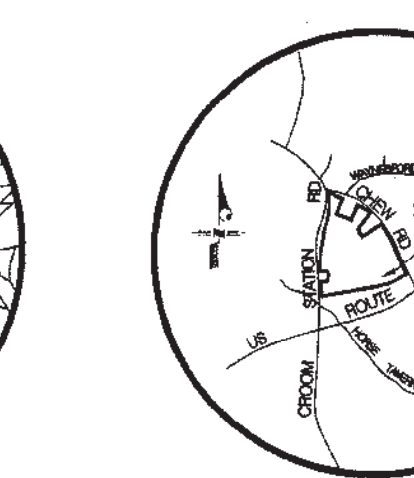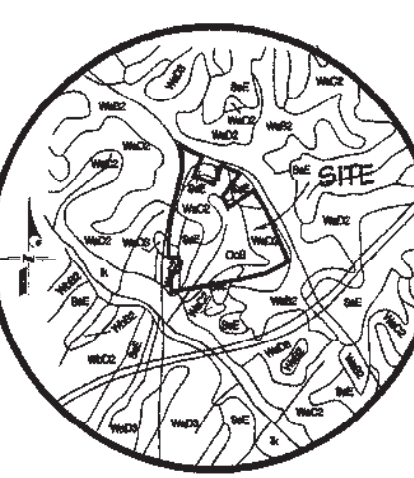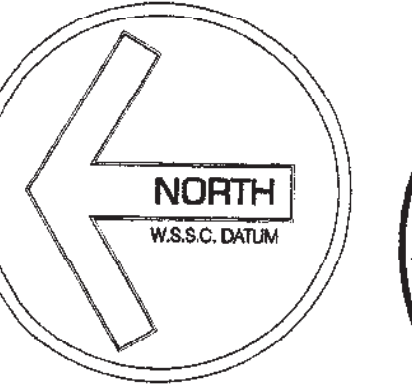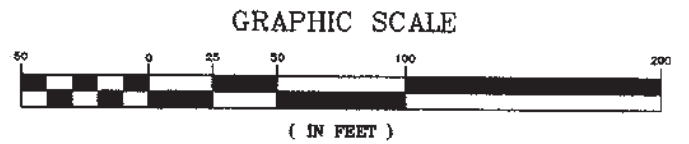

SOILS MAP
 SOILS MAP No. 38
 - CcB - Ochlockonee sandy loam, local alluvium
 - Sd - Sandy loam, steep

VICINITY MAP
 SCALE: 1" = 200'
 ADD STREET MAP No. 27, GRID 6-A
 TAX MAP 101 & 110, GRIDS D-4, E-1 & E-4
 W.S.C. 208 & 209 SE 12 & 13
 1.5 MILES TO MARLBORO CO. 20 & 21
 UPPER MARLBORO SHEPPARD STATION

"MISS UTILITY"
 FOR LOCATION OF UTILITIES CALL
 1-800-257-7777 48 HOURS IN ADVANCE
 OF ANY WORK IN THIS VICINITY.

APPROVAL






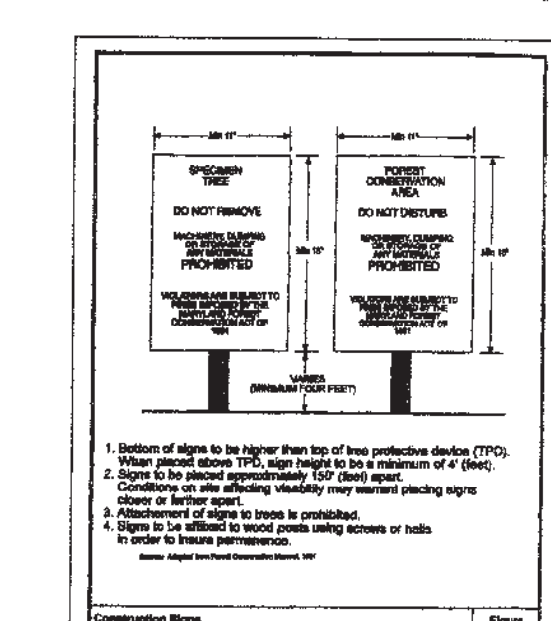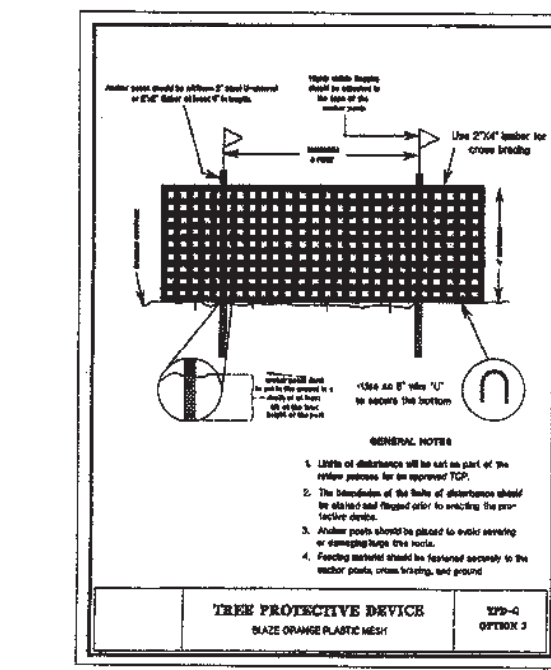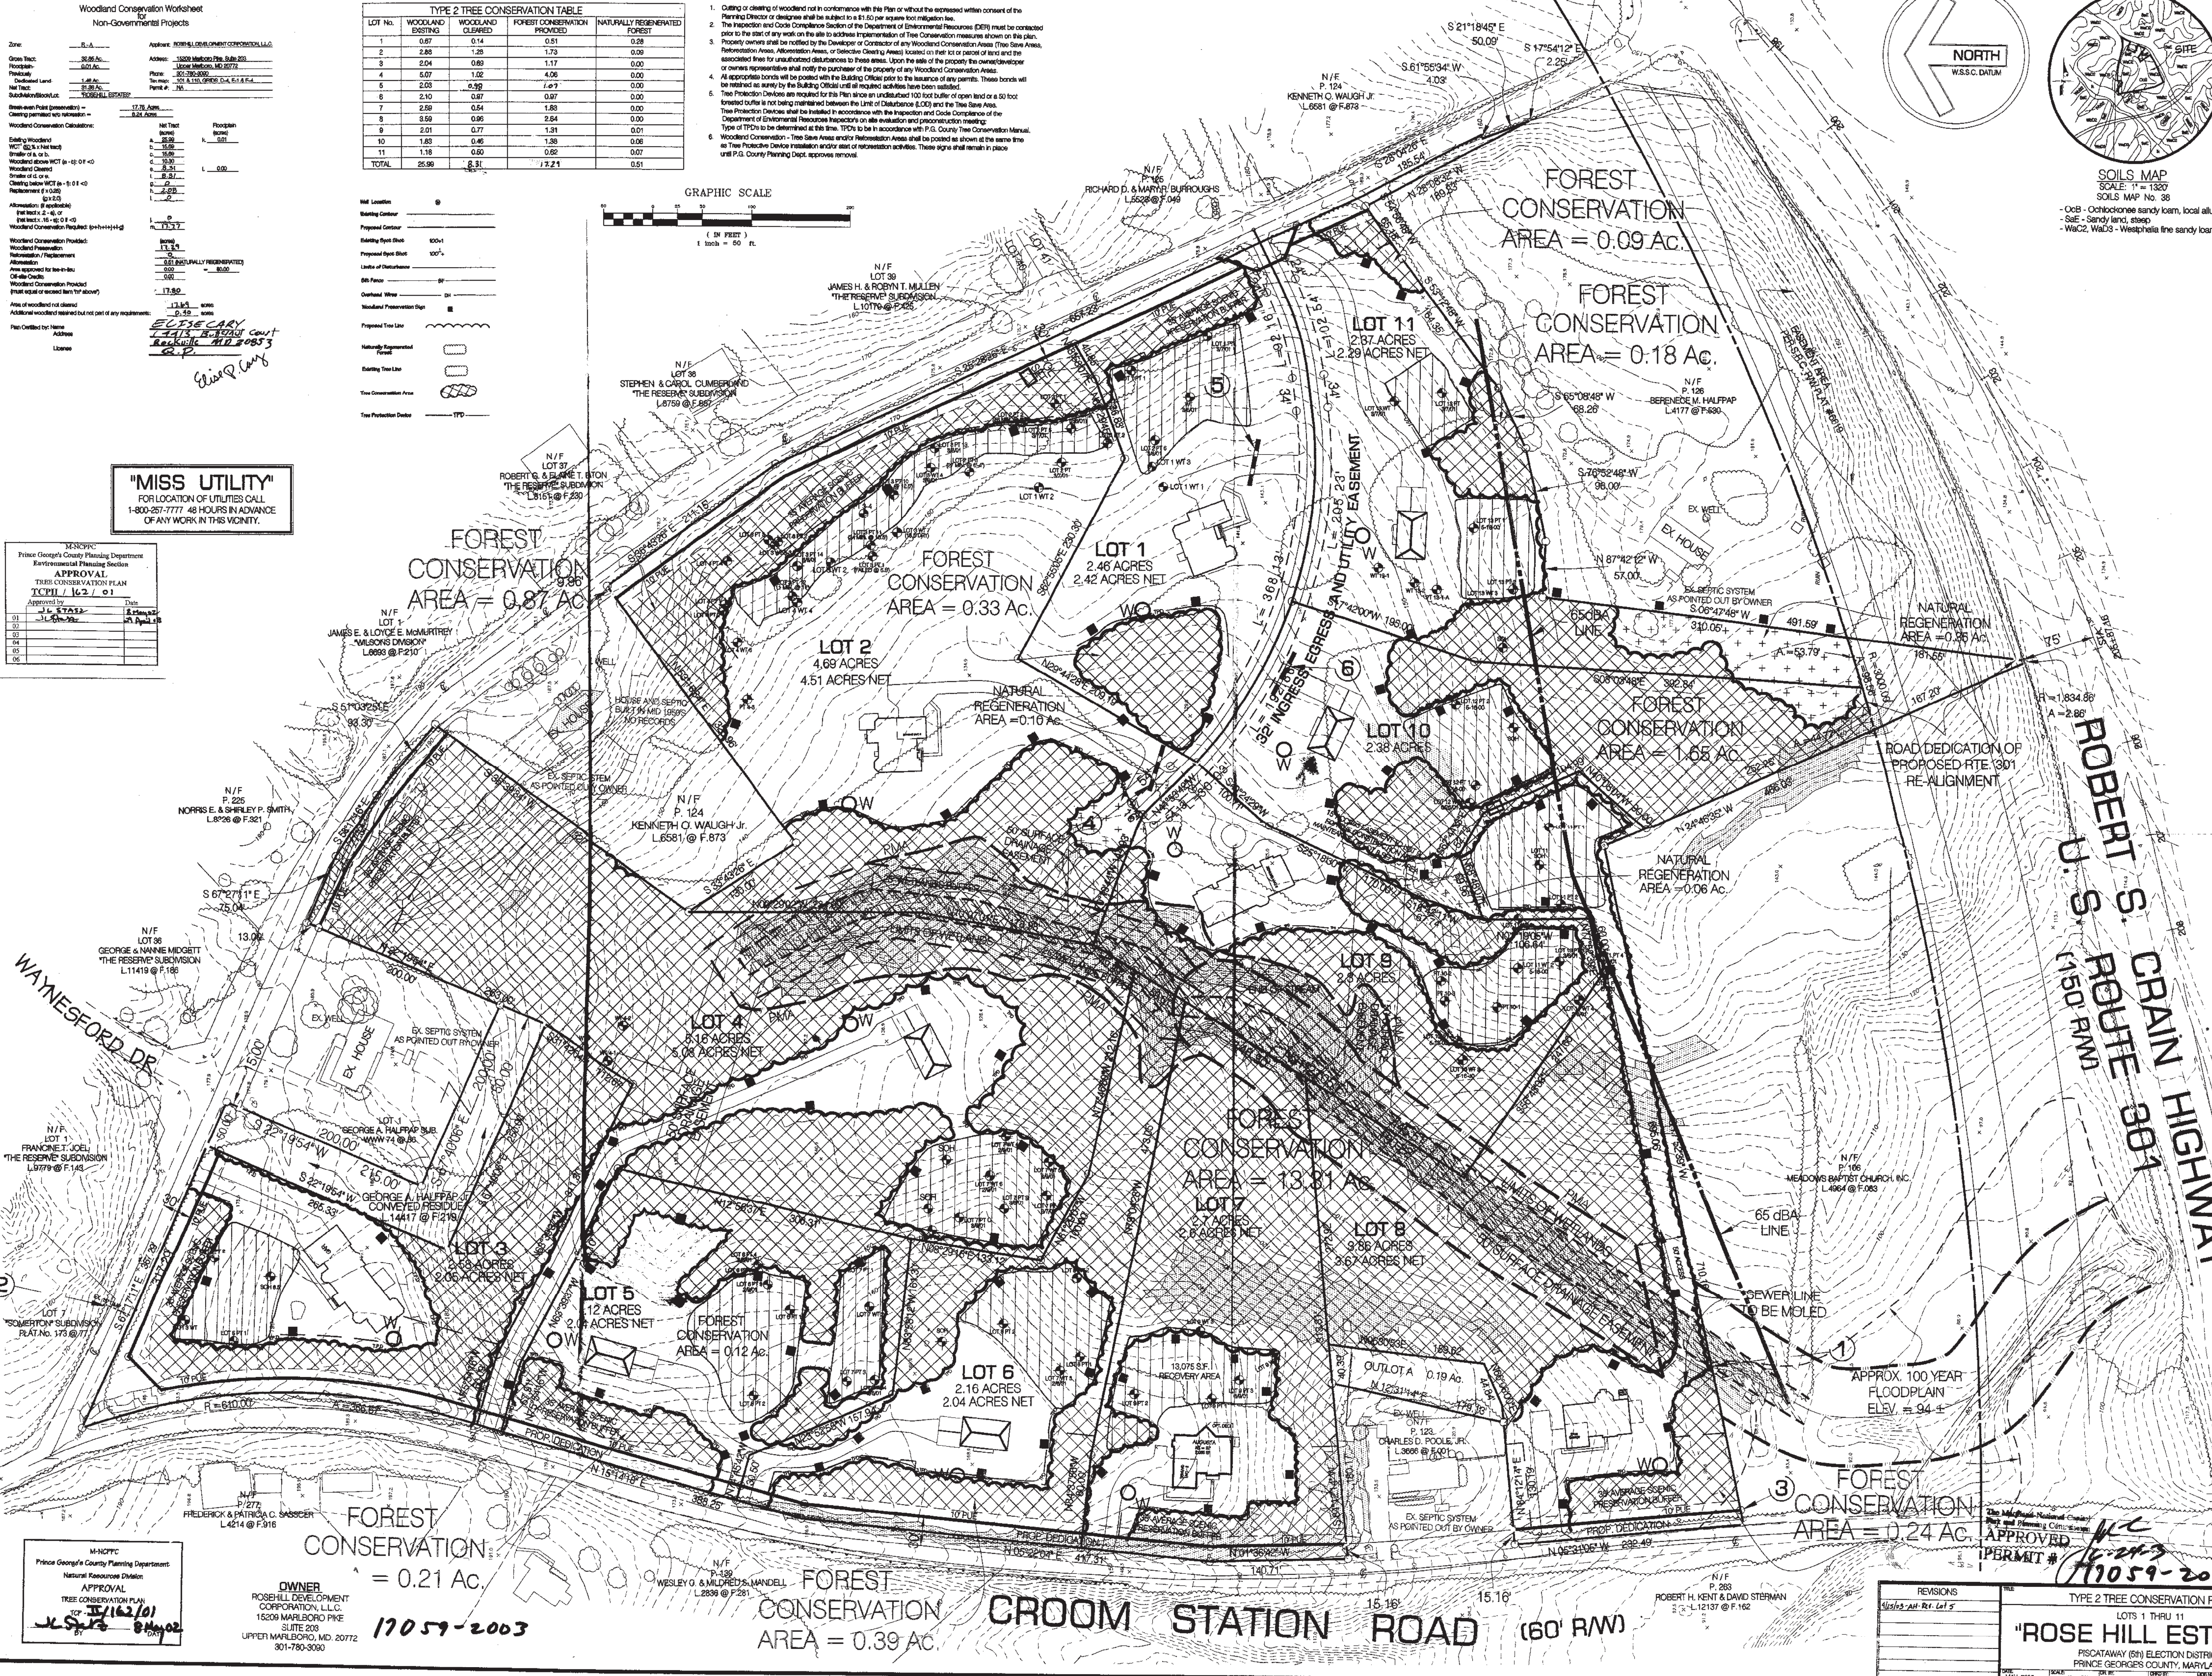

WOODLAND CONSERVATION AREA MANAGEMENT NOTES

REMOVAL OF HAZARDOUS TREES OR HAZARDOUS LIMBS BY DEVELOPER OR BUILDERS

The developer and/or builder is responsible for the complete preservation of all wooded areas shown on the approved plan to remain unremoved. Only trees or parts thereof designated by the Department of Environmental Resources and/or the Planning Director may be removed.

- A hazardous condition may be alleviated by corrective pruning, the Licensed Arborist or a Licensed Tree Expert may proceed without further authorization. The pruning must be done in accordance with the latest edition of the ANSI A300 Pruning Standard (Trees, Shrubs, and Other Woody Plant Maintenance - Standard Practices).
- Corrective measures requiring the removal of the hazardous tree or portions thereof shall require notification to the Planning Director or the Planning Director's designee. The notification shall include a written statement from the Licensed Arborist or a Licensed Tree Expert detailing the hazardous condition and the proposed corrective measures to be taken to the tree. 

REMOVAL OF HAZARDOUS TREES, HAZARDOUS LIMBS, HAZARDOUS PLANTS OR HAZARDOUS WEEDS IN WOODLAND CONSERVATION AREAS

If the developer or builder no longer has an interest in the property, the owner shall obtain a written statement from the Licensed Arborist or a Licensed Tree Expert detailing the hazardous condition and the proposed corrective measures to be taken to the tree. 

- The removal of noxious, invasive, and non-native plant species from the woodland conservation area may be done with the use of hand-cutting equipment only such as chainsaws or brush cutters. These plants may be cut near the ground and the residue may be left in place. 
- The use of broadcast spraying of herbicides is not permitted. However, the use of herbicides to remove noxious, invasive, and non-native plant species is permitted if done as an application of the chemical directly to the cut stump immediately following cutting of the tree. The use of any herbicide shall be done in accordance with the label instructions.

PROTECTION OF REGENERATION AND AFFORESTATION AREAS BY DEVELOPER OR BUILDERS

1. Reclamation and afforestation areas shall be planned prior to the occupancy of the new building or structure. 



WOODLAND AREAS NOT COVERED AS PART OF THE WOODLAND CONSERVATION REQUIREMENTS

1. A wooded area that is not covered by the Conservation Plan shall be managed in accordance with the Conservation Plan. 


